




Attachment 1 - Site Plan of Sidewalk Cafe

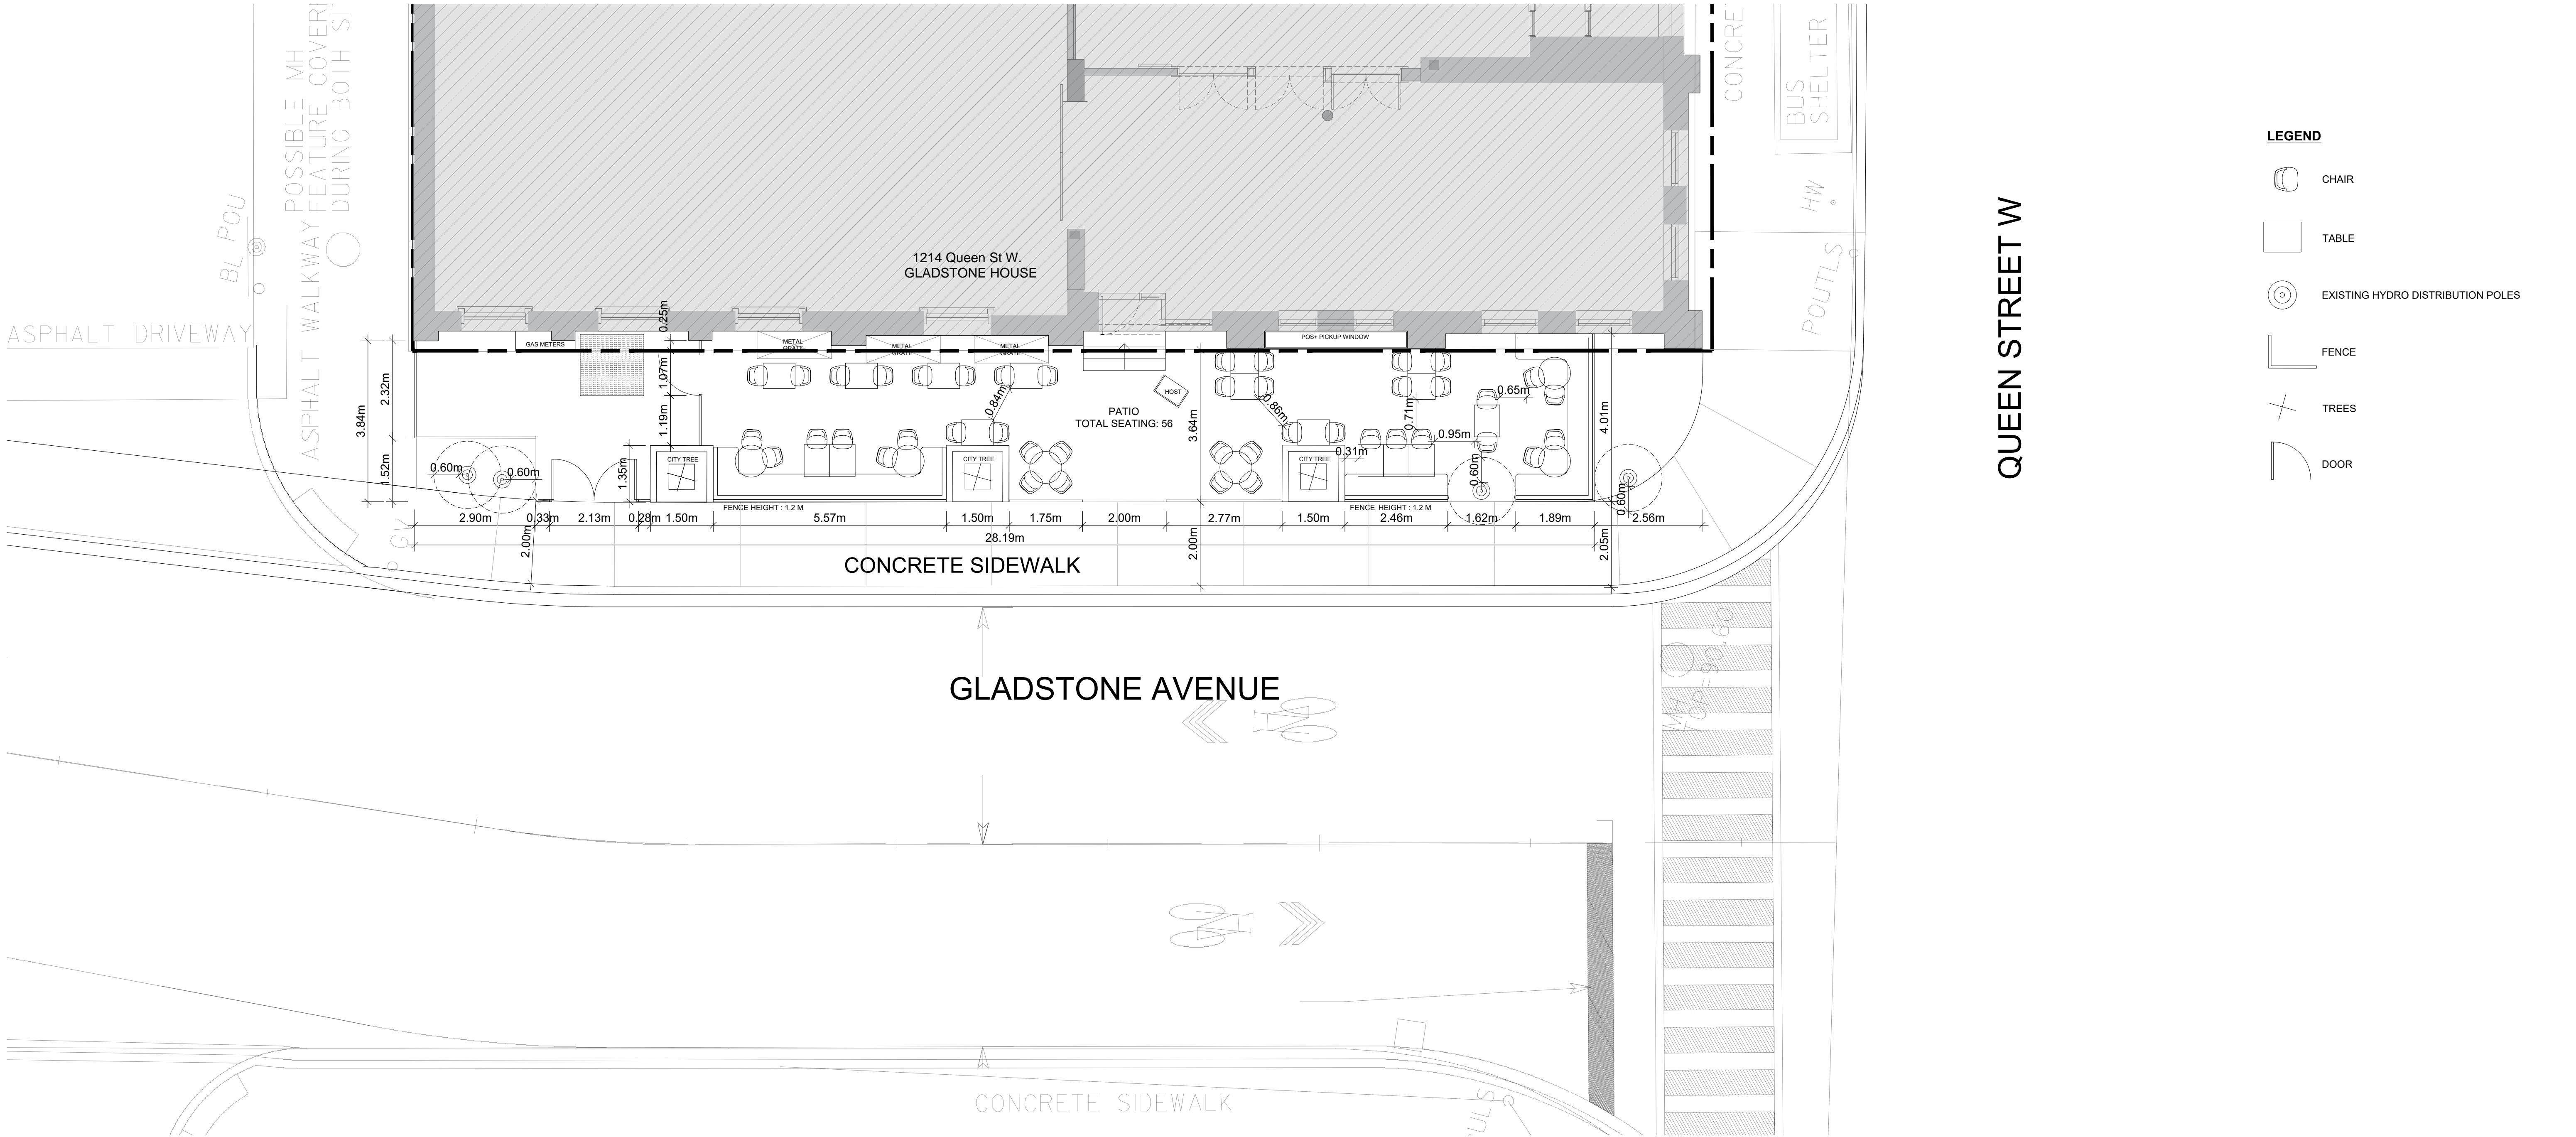

		CLIENT:	INTERIOR DESIGNER:  Hospitality - Design blockplanstudios.com 468 wellington st.w suite 200 Toronto, ON, Canada, M5V 1E3	ARCHITECT:	ARCHITECT'S STAMP:	MECHANICAL & ELECTRICAL ENGINEER:				CONTRACTOR SHALL CHECK ALL DIMENSIONS ON THE WORK AND REPORT ANY DISCREPANCY TO THE CONSULTANT BEFORE PROCEEDING. THIS DRAWING IS NOT TO BE USED FOR CONSTRUCTION UNTIL AUTHORIZED IN WRITING BY CONSULTANT.	PROJECT: 1214 Queen St West (Gladstone House) SCALE: 1:75 ID.01	
						DATE	ISSUED FOR	REV.	NO.			
						YEAR-MON-DO	ISSUED FOR REVIEW	#	#			
						2024-03-27	ISSUED FOR REVIEW	1	1			
						2024-04-02	ISSUED FOR REVIEW	2	1			
						ARCHITECT:						

ment 1 - Site Plan of Sidewal

