


# Attachment 1 - Site Plan of Sidewalk Cafe

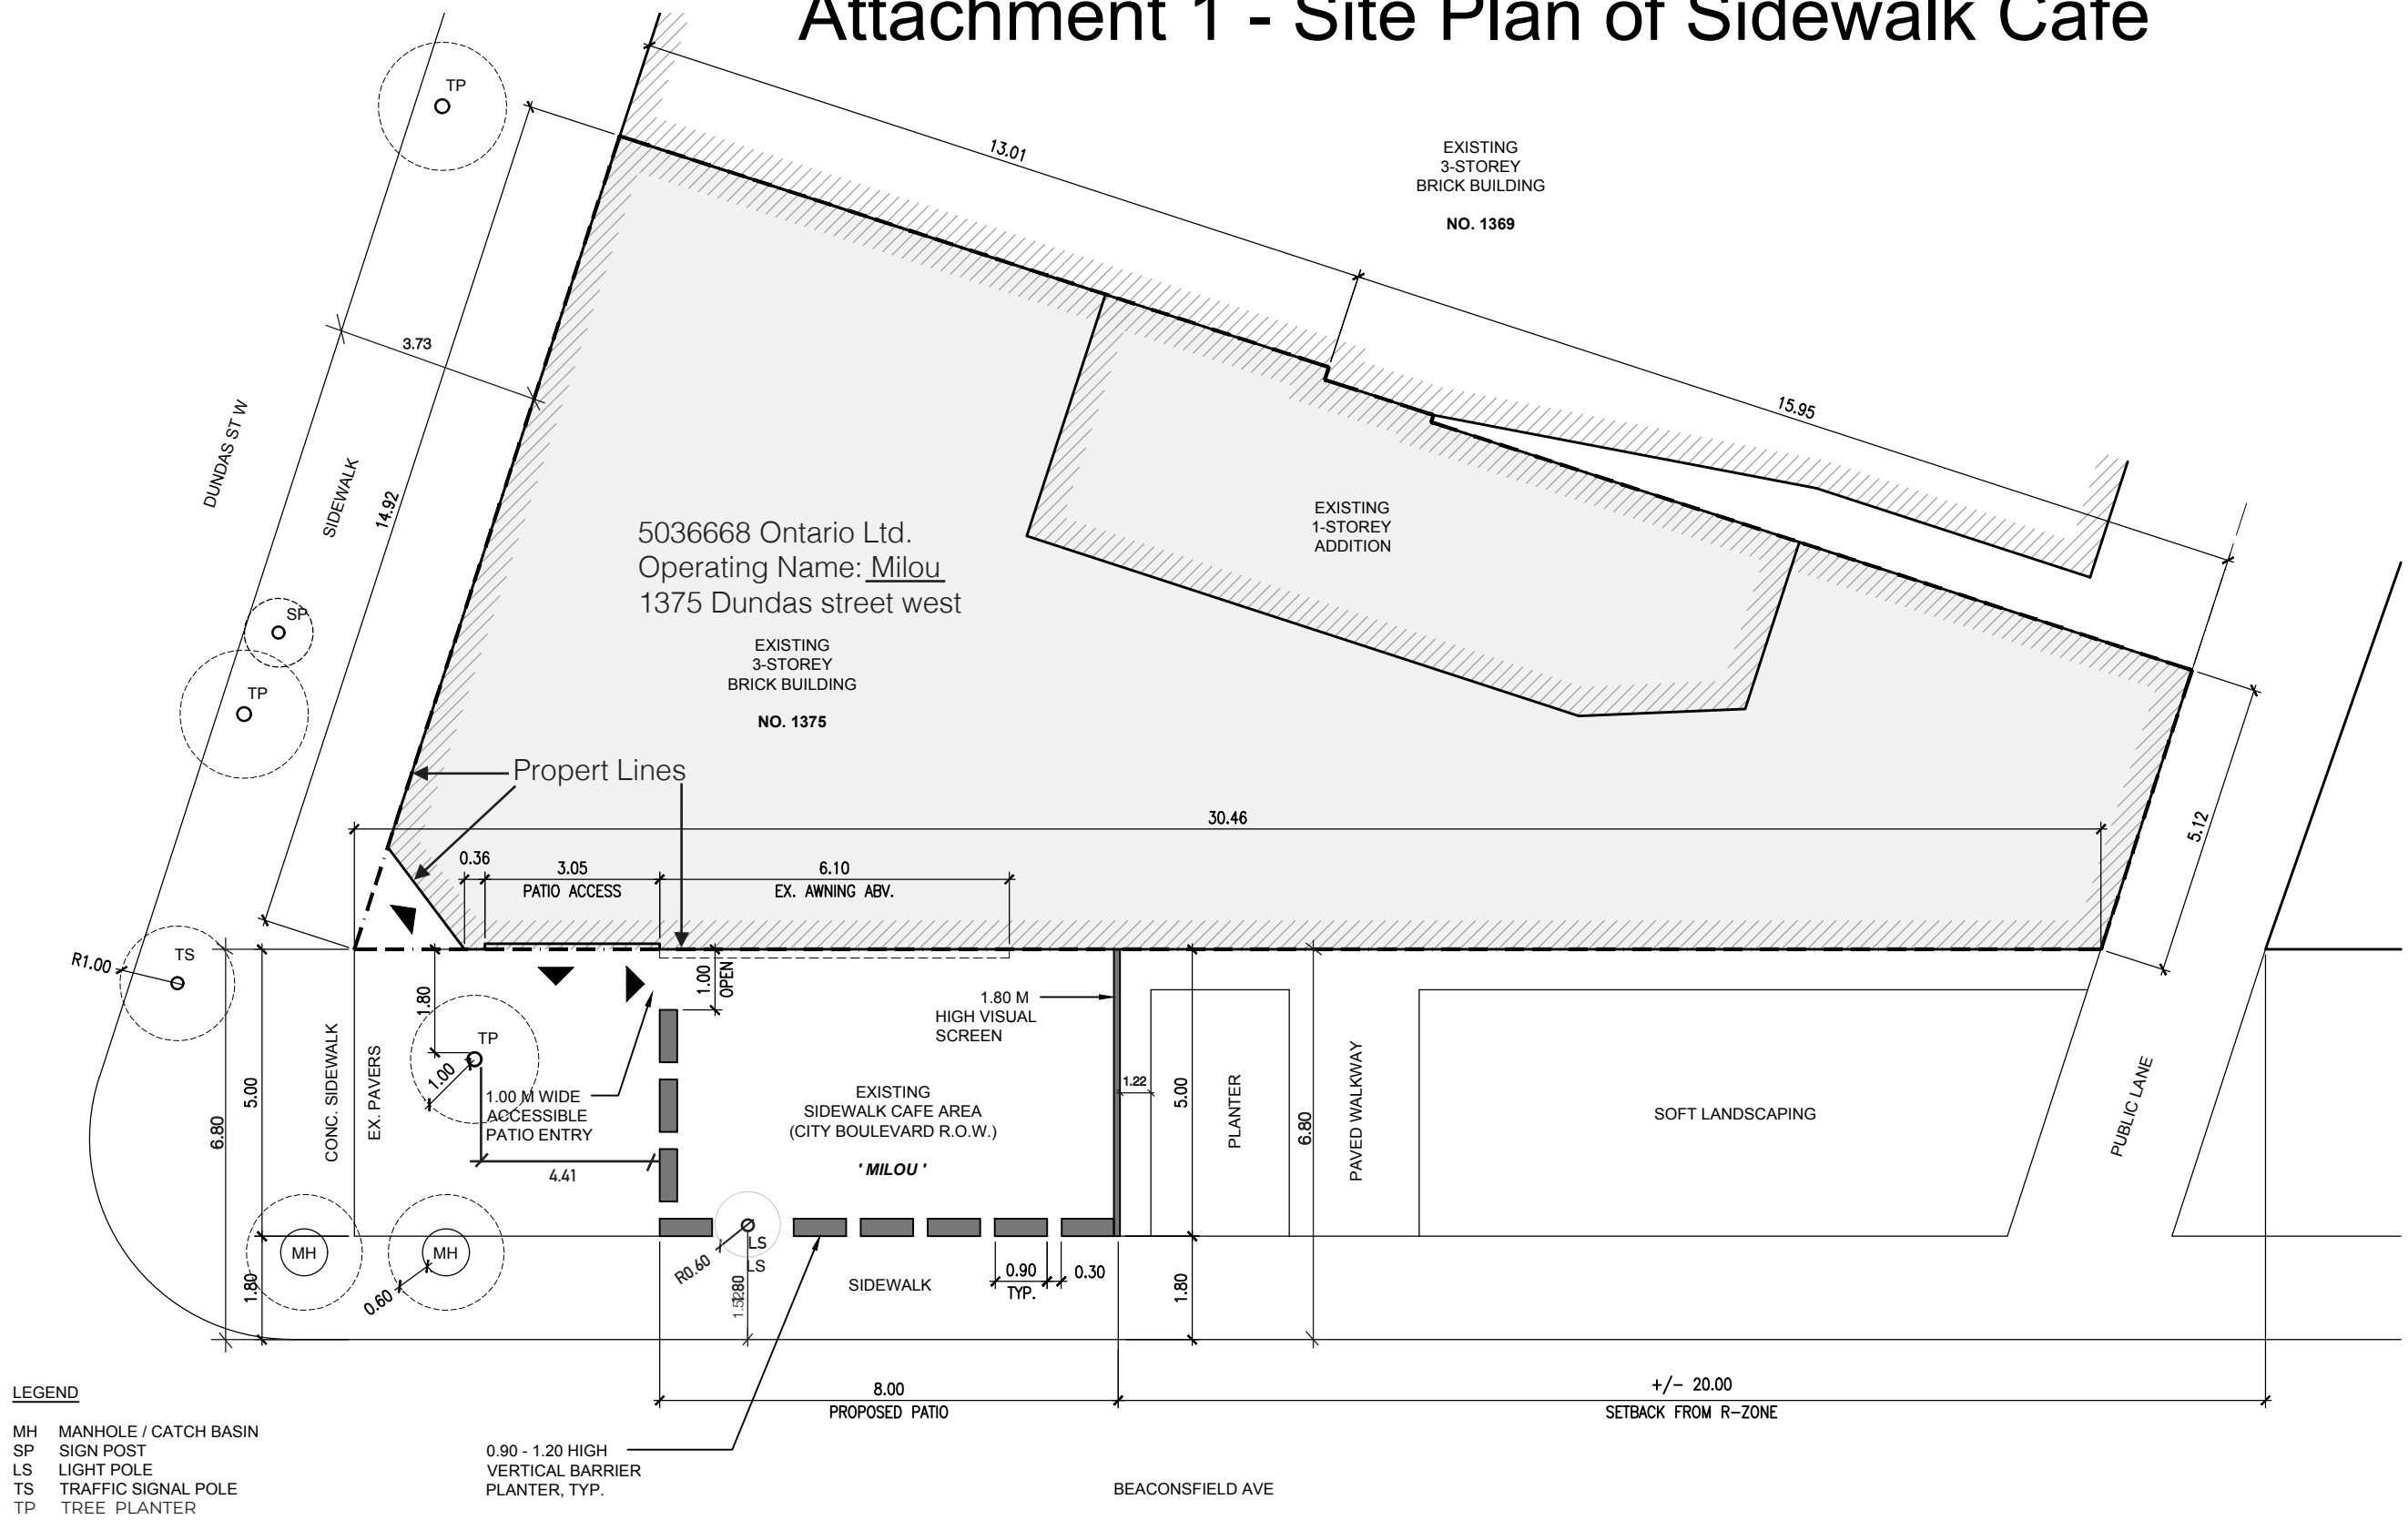

\* SIDEWALK CAFE PATIO

**EDWARD LEE ARCHITECT**

6 ARGYLE STREET  
TORONTO ONTARIO M6J 1N4  
E: info@edwardlee.ca T: 647.894.7172


Contractor must check and verify all dimensions on the job. Do not scale drawings. All drawings, specifications and related documents are the copyright property of the Architect and must be returned upon request. Reproduction of drawings, specifications and related documents in part or in whole is forbidden without the architect's written permission. This drawing is not meant to be used for construction until signed by the architect.

1375 DUNDAS STREET WEST  
TORONTO, ONTARIO


MILOU

<b>PROPOSED PATIO SITE PLAN</b>		SCALE: 1:120	<b>SK-1</b>
		DRAWN BY: EL	
		DATE: 2024/03/01	


# Attachment 1 - Site Plan of Sidewalk Cafe

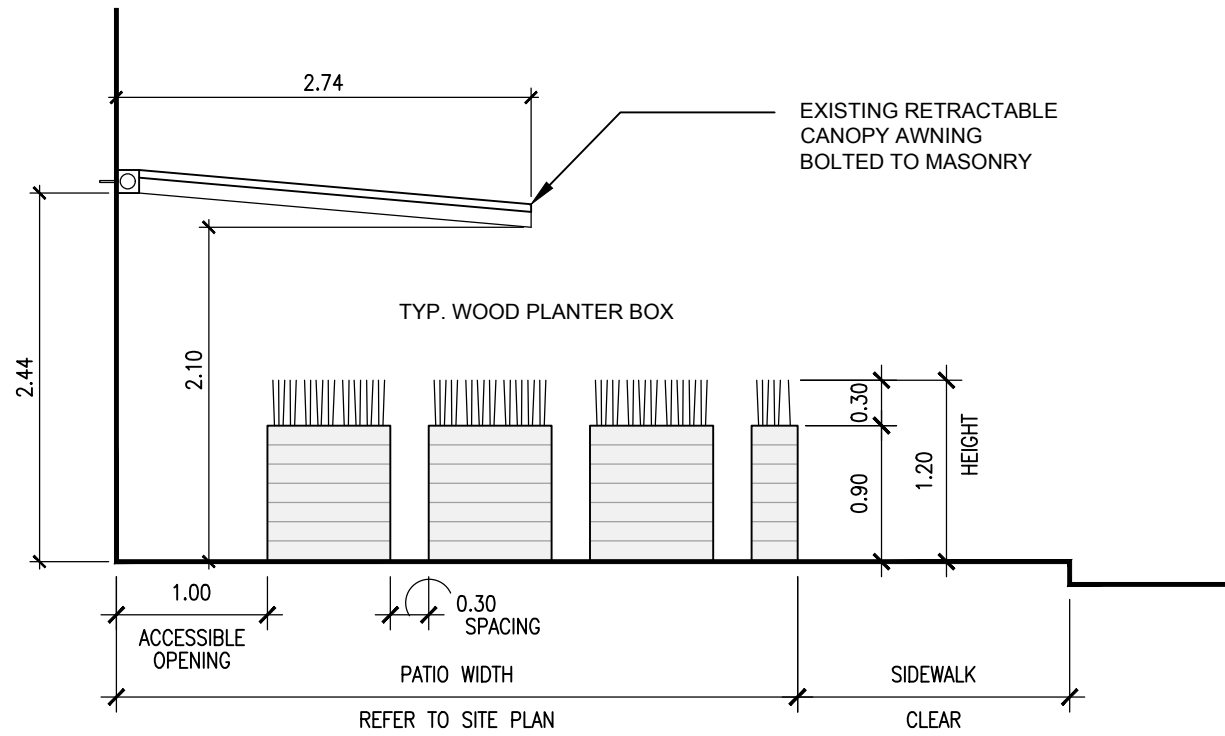

PROPOSED NORTH ELEVATION

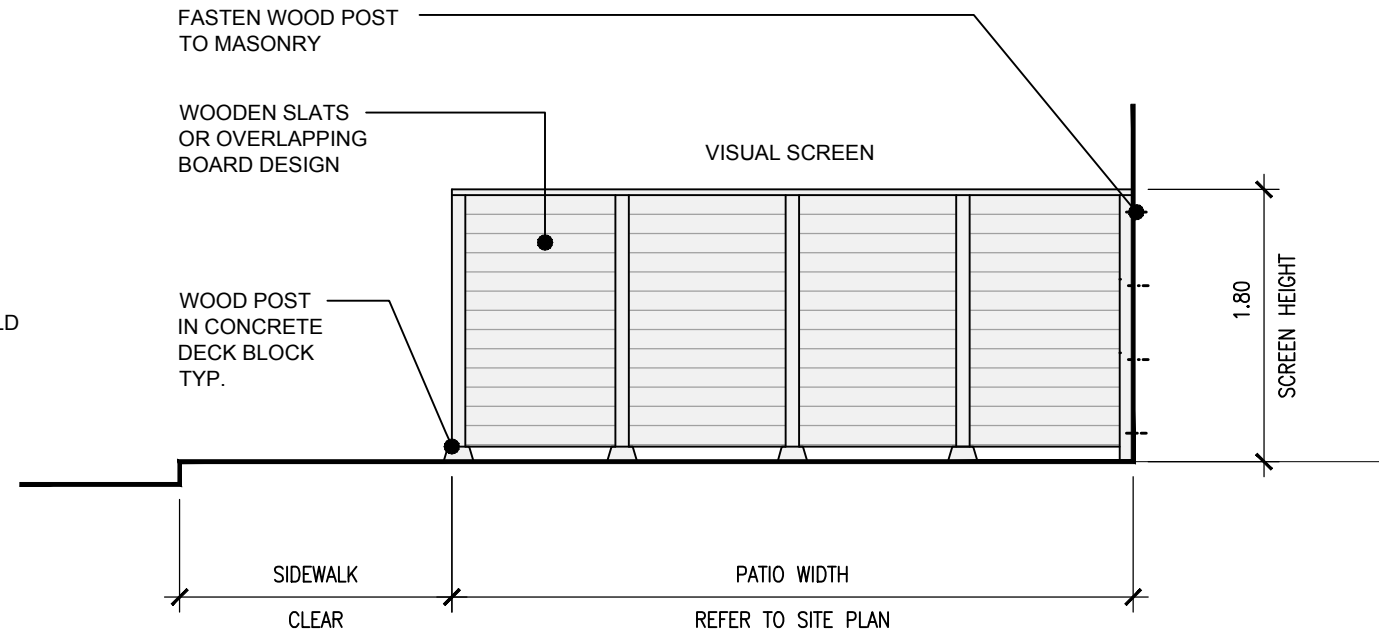

PROPOSED SOUTH ELEVATION

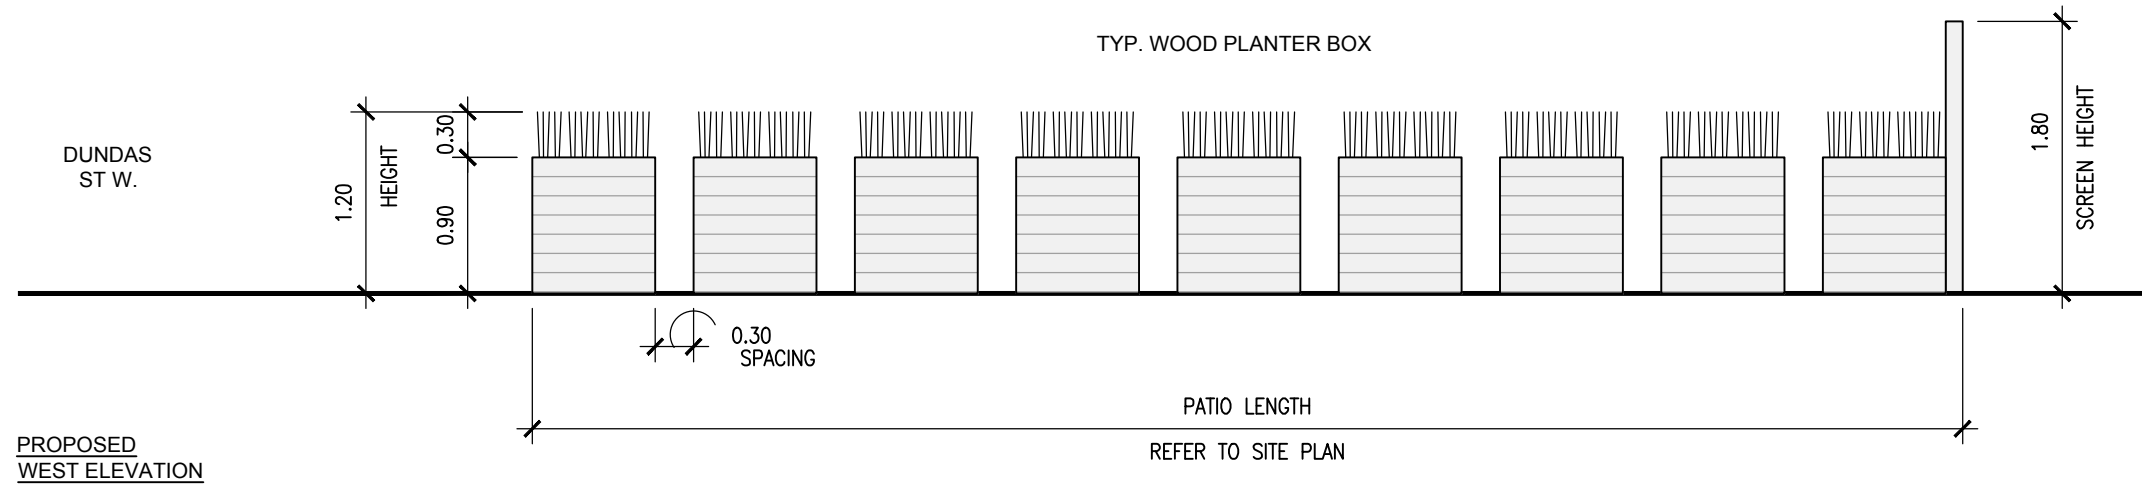

PROPOSED WEST ELEVATION

\* SIDEWALK CAFE PATIO

**EDWARD LEE ARCHITECT**

6 ARGYLE STREET  
TORONTO ONTARIO M6J 1N4  
E: info@edwardlee.ca T: 647.894.7172

Contractor must check and verify all dimensions on the job. Do not scale drawings. All drawings, specifications and related documents are the copyright property of the Architect and must be returned upon request. Reproduction of drawings, specifications and related documents in part or in whole is forbidden without the architect's written permission. This drawing is not meant to be used for construction until signed by the architect.

1375 DUNDAS STREET WEST  
TORONTO, ONTARIO

MILOU

PROPOSED PATIO  
FENCE ELEVATIONS

SCALE: 1:50  
DRAWN BY: EL  
DATE: 2024/03/01

SK-2