



Attachment 1 - Site Plan of Sidewalk

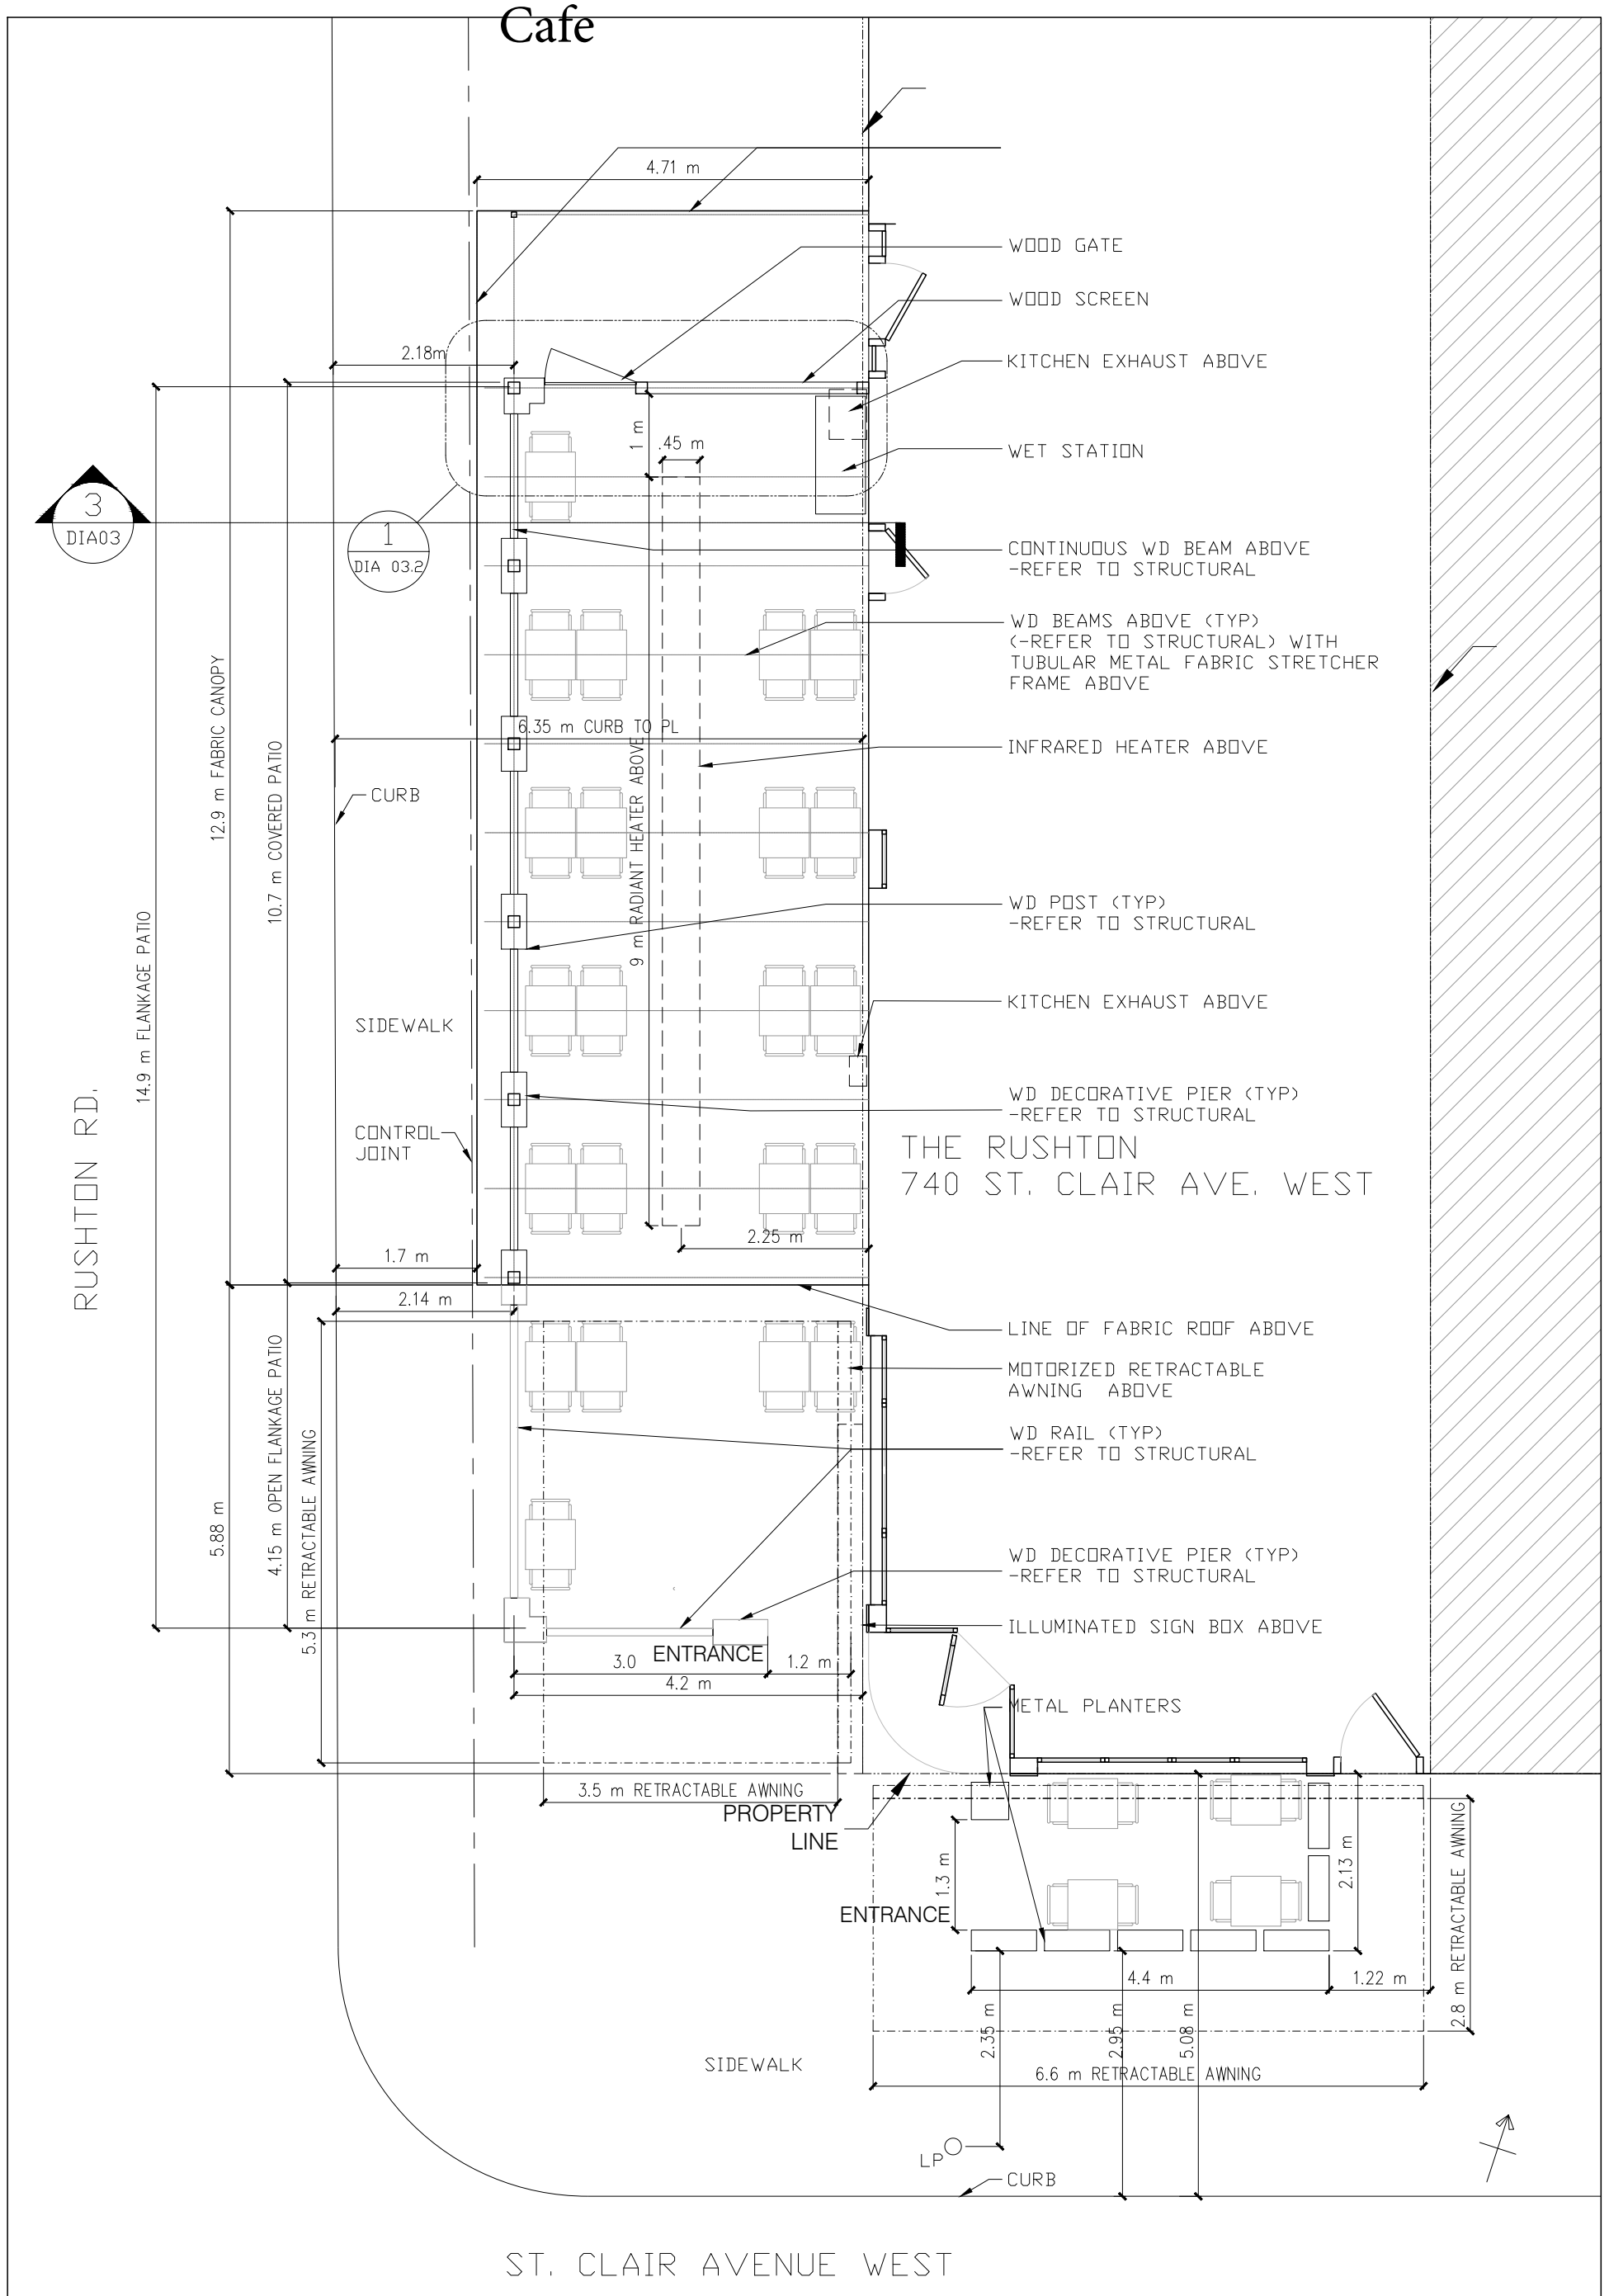

project: THE RUSHTON PATIO 740 ST. CLAIR WEST	notes:
drawing: SITE PLAN - PATIO	scale: 1:75
GEORGE FRIEDMAN ARCHITECT OAA C - 647-227-6804	E - gfriedman@bell.net


DI- _03.1 SC-LE : 1:40

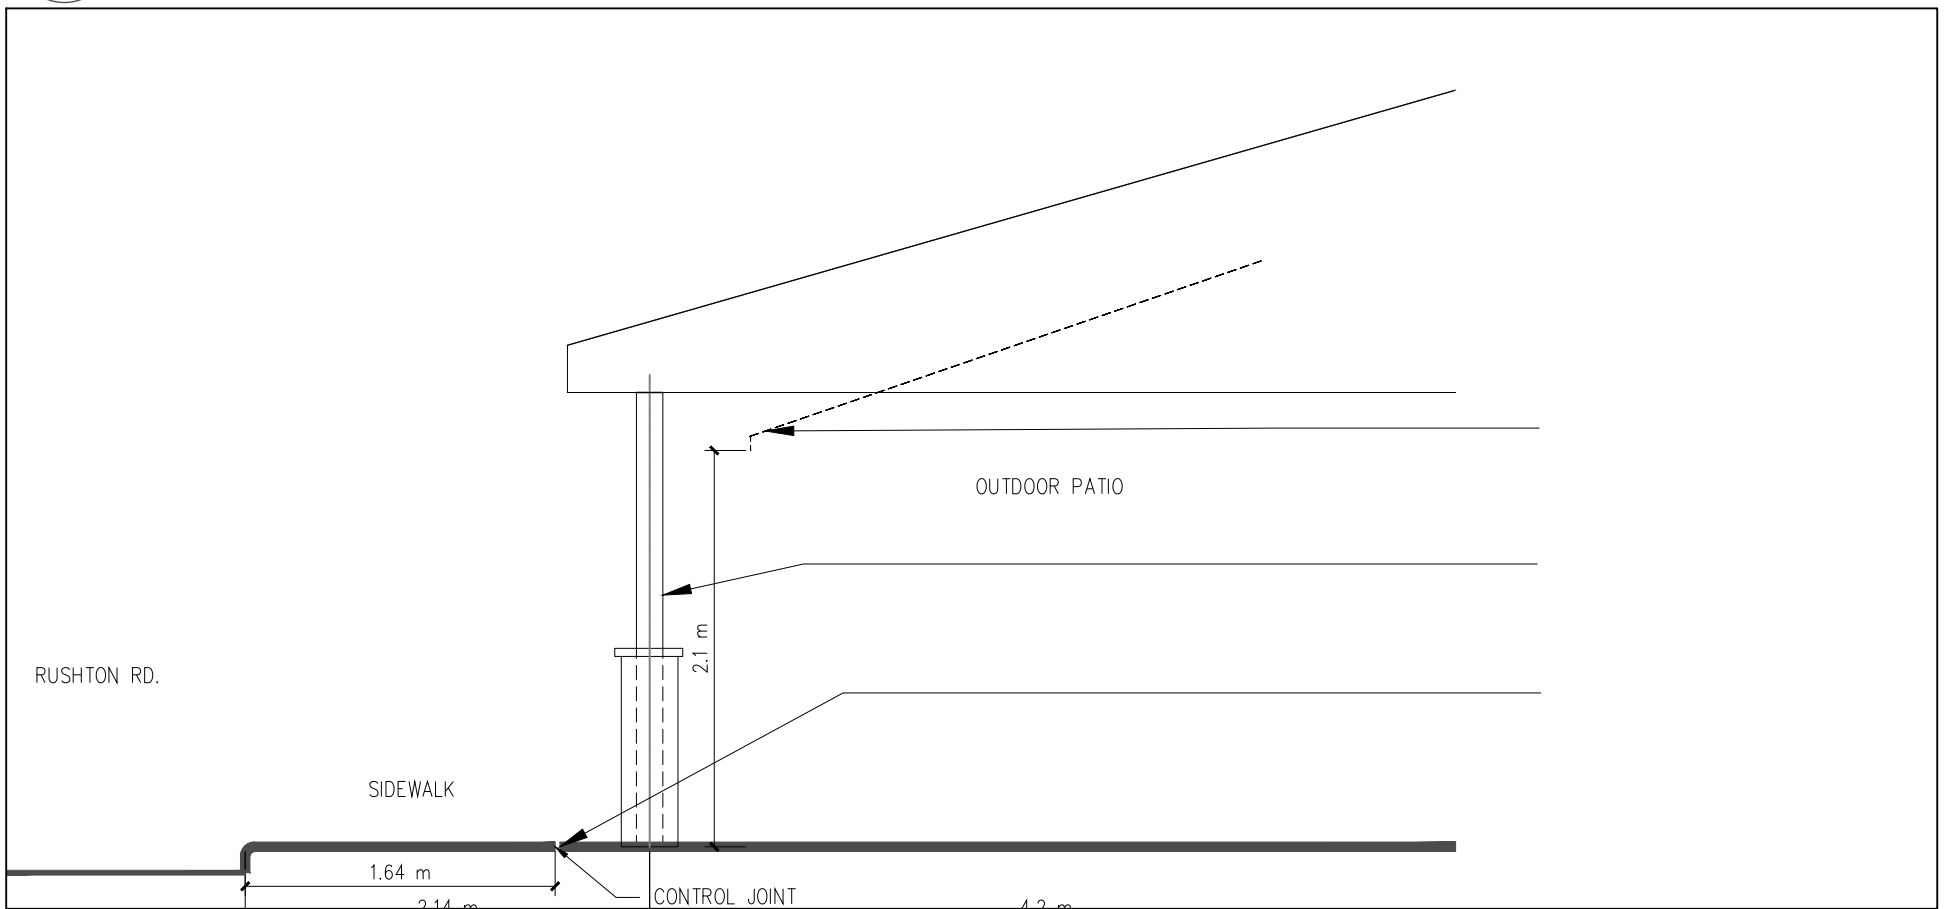

1 WEST-EAST SECTION AT FLANKING OUTDOOR PATIO LOOKING NORTH
DI- _03.1 SC-LE : 1:40




project: THE RUSHTON PATIO 740 ST. CLAIR WEST	notes: CAFE PERMIT
drawing: PART SECTIONS THROUGH FLANKING PATIO	scale: 1:40
GEORGE FRIEDMAN ARCHITECT OAA C - 647-227-6804	E - gfriedman@bell.net

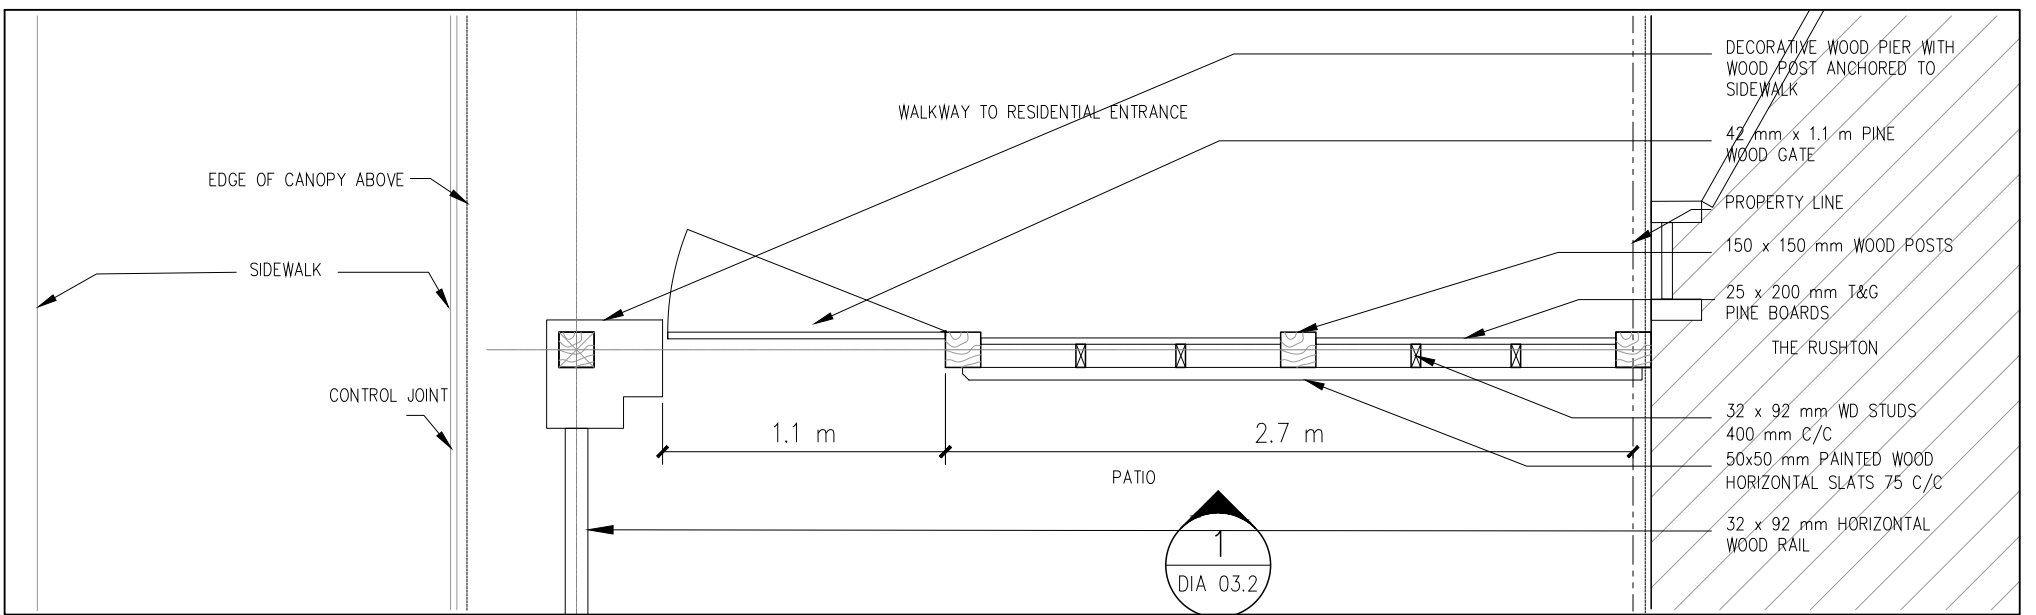

2
DIA 03.2

DETAIL PLAN OF VISUAL SCREEN
SCALE : 1:30

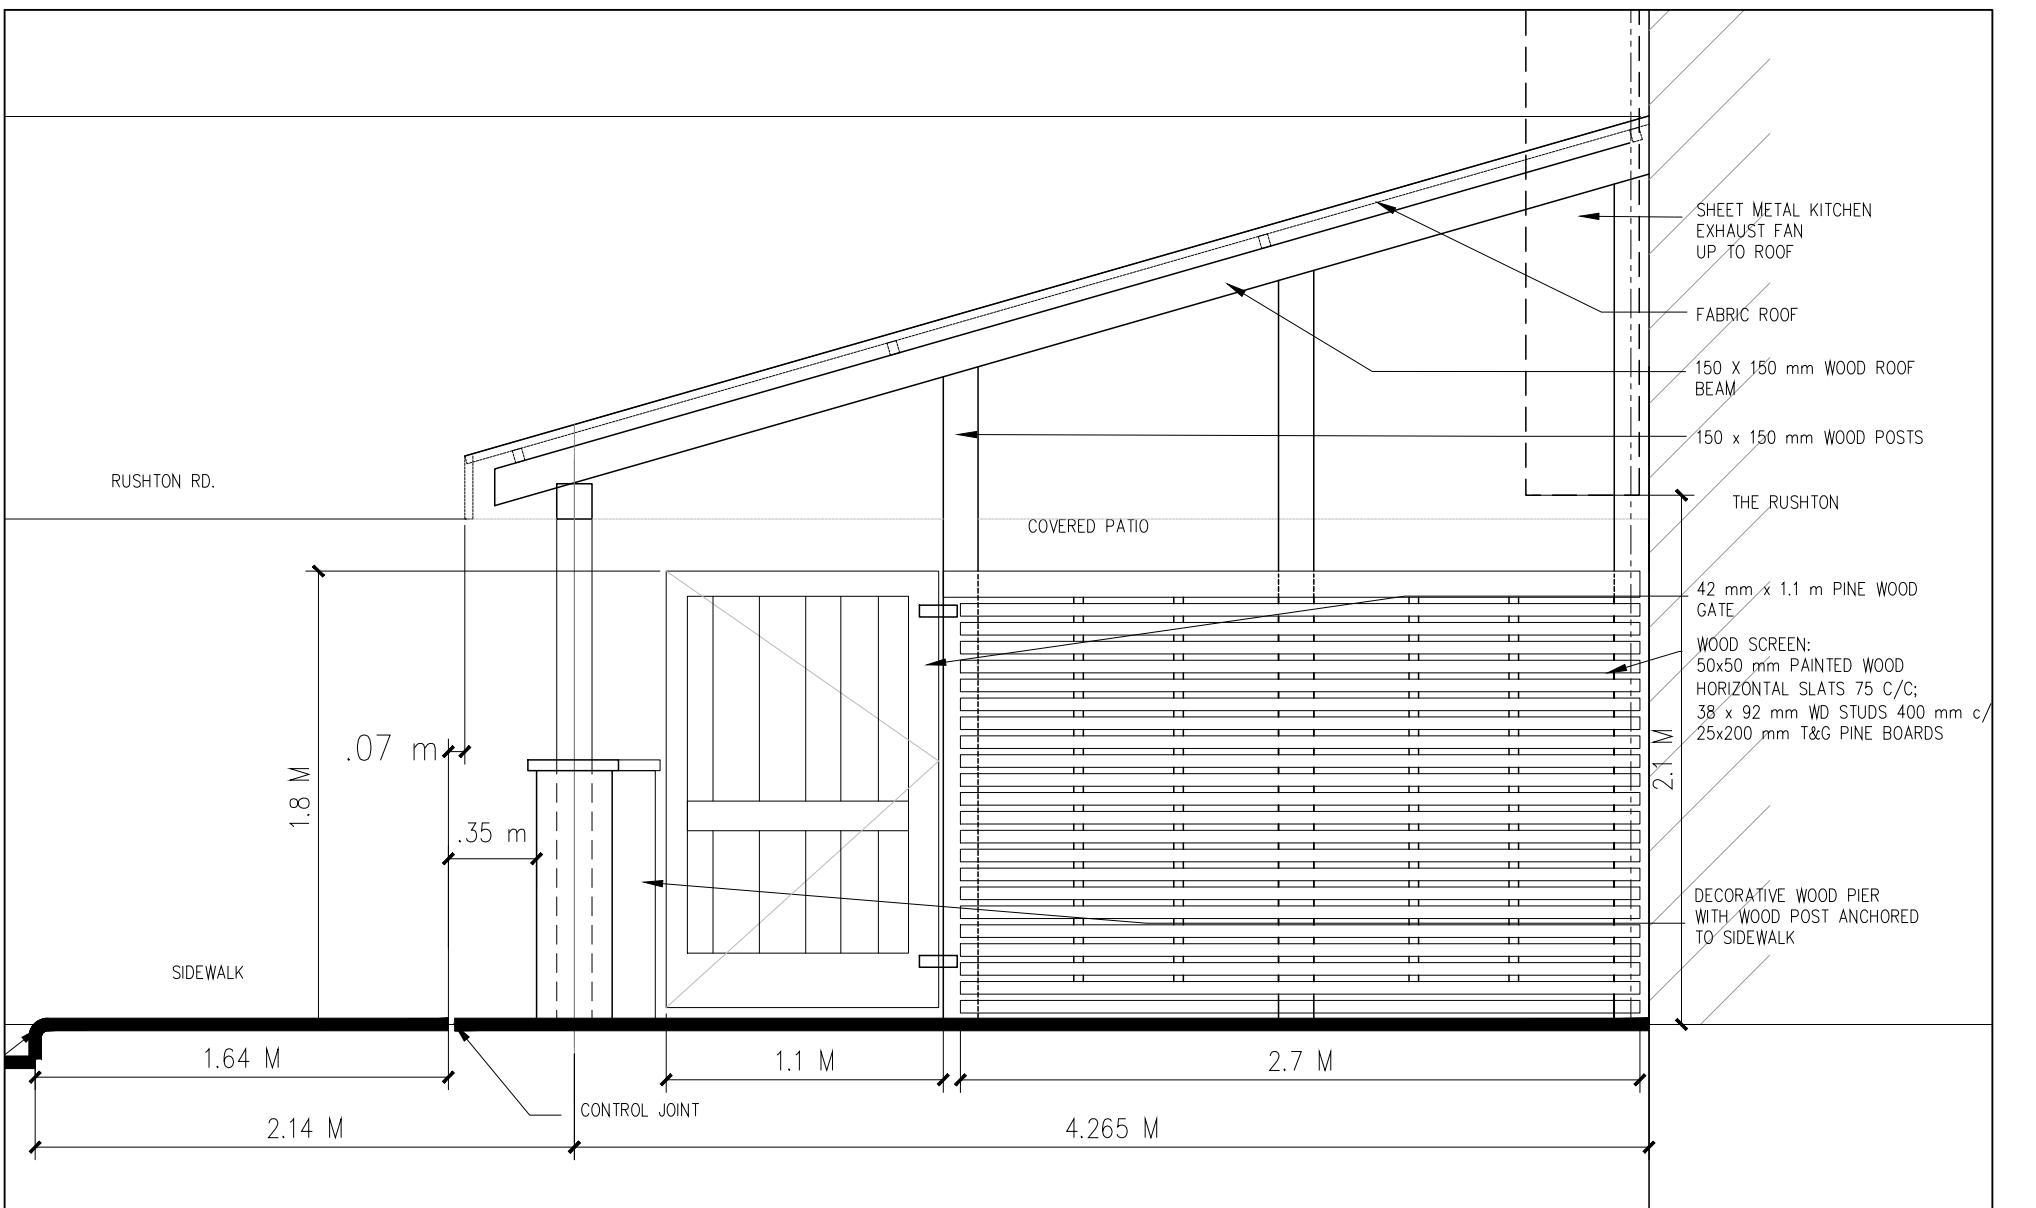


1
DIA 3..2


SOUTH ELEVATION OF VISUAL SCREEN
SCALE : 1:30




project: THE RUSHTON PATIO 740 ST. CLAIR WEST	notes: CAFE PERMIT SUBMISSION
drawing: SCREEN DETAILS	scale: 1:30
GEORGE FRIEDMAN ARCHITECT OAA C - 647-227-6804	E - gfriedman@bell.net

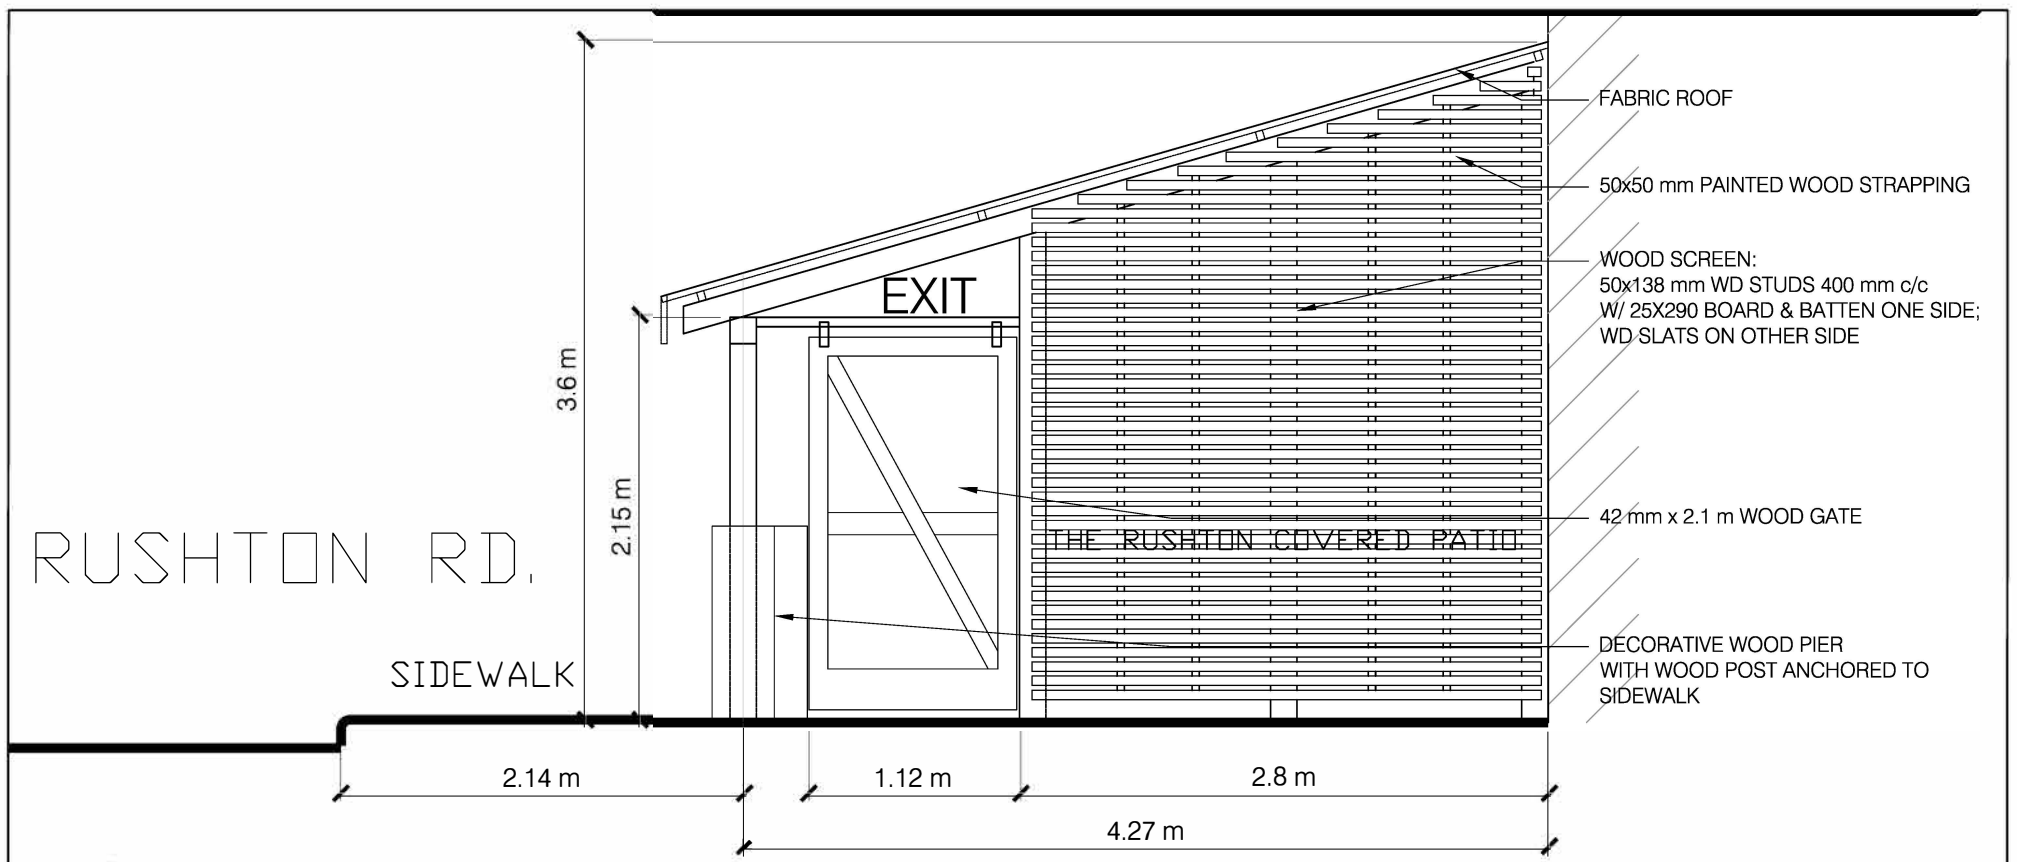

3 SOUTH FACE OF VISUAL SCREEN AT COVERED PATIO ON FLANK
DIA_03 SCALE : 1:40

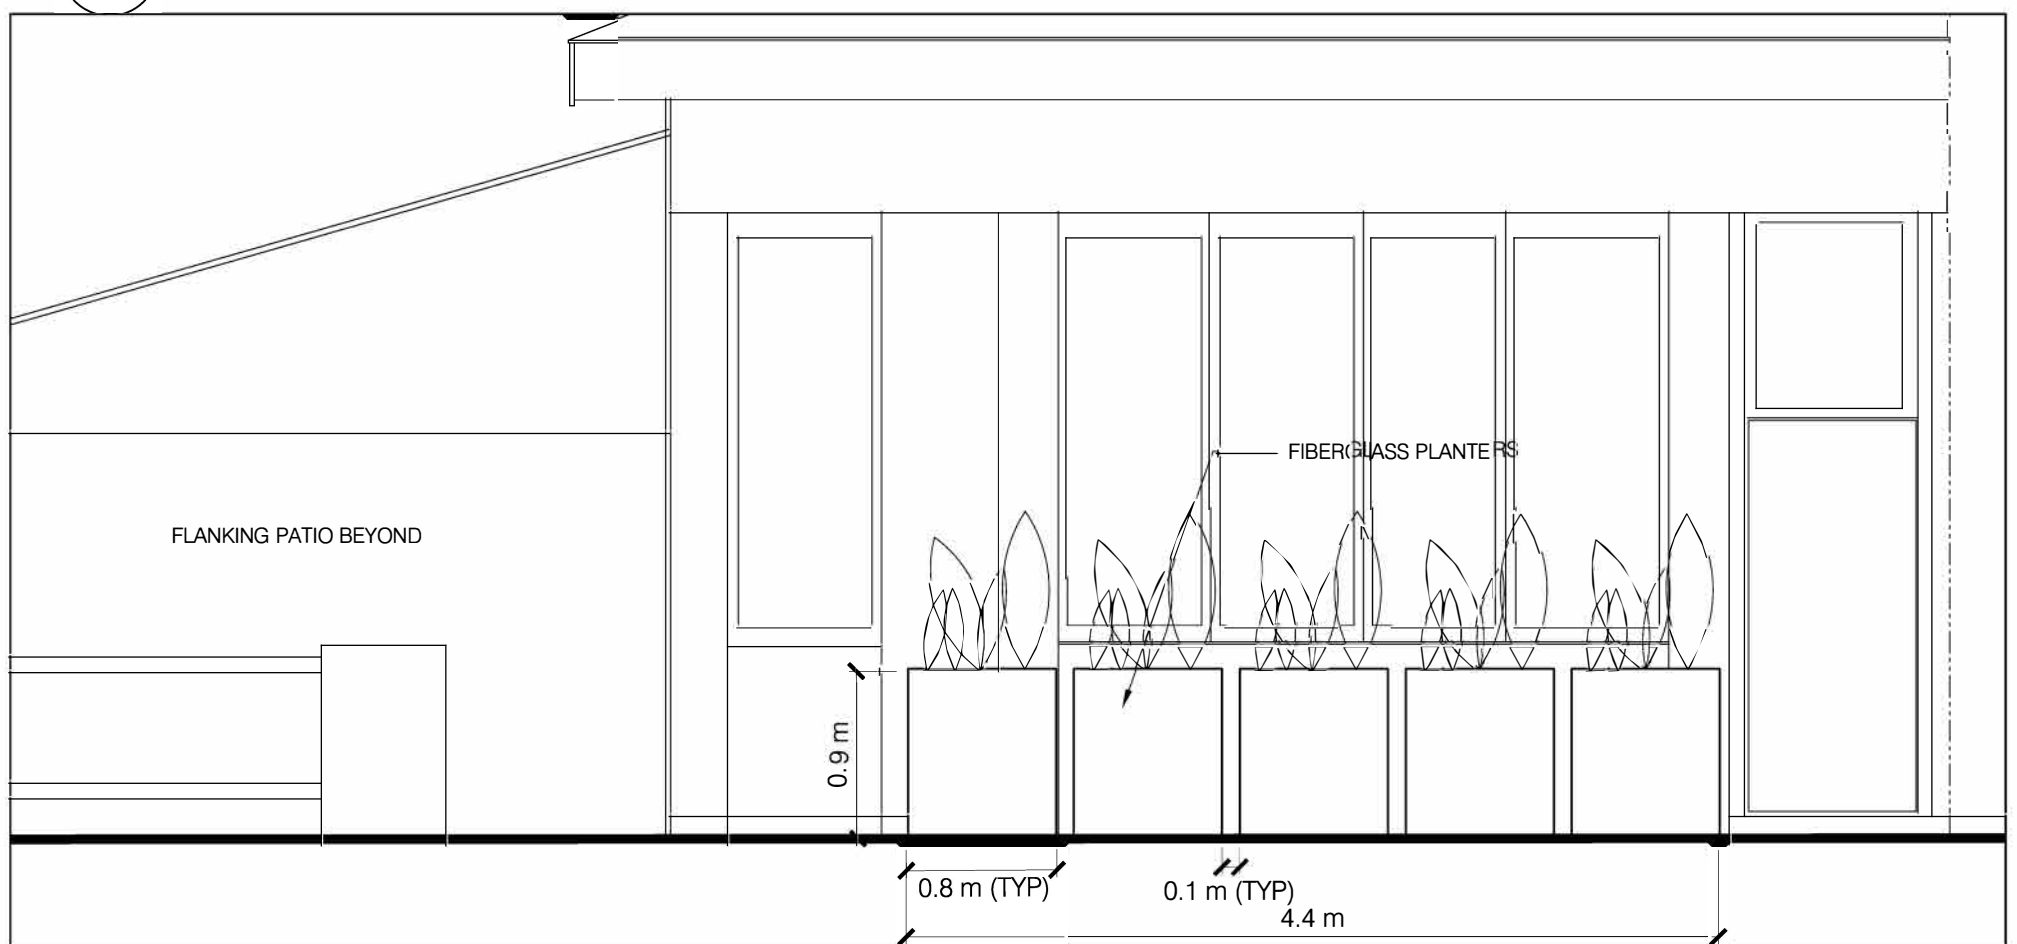

2 SOUTH ELEVATION OF FRONTAGE FENCE ON ST CLAIR AVENUE WEST
DIA_03 SCALE : 1:40

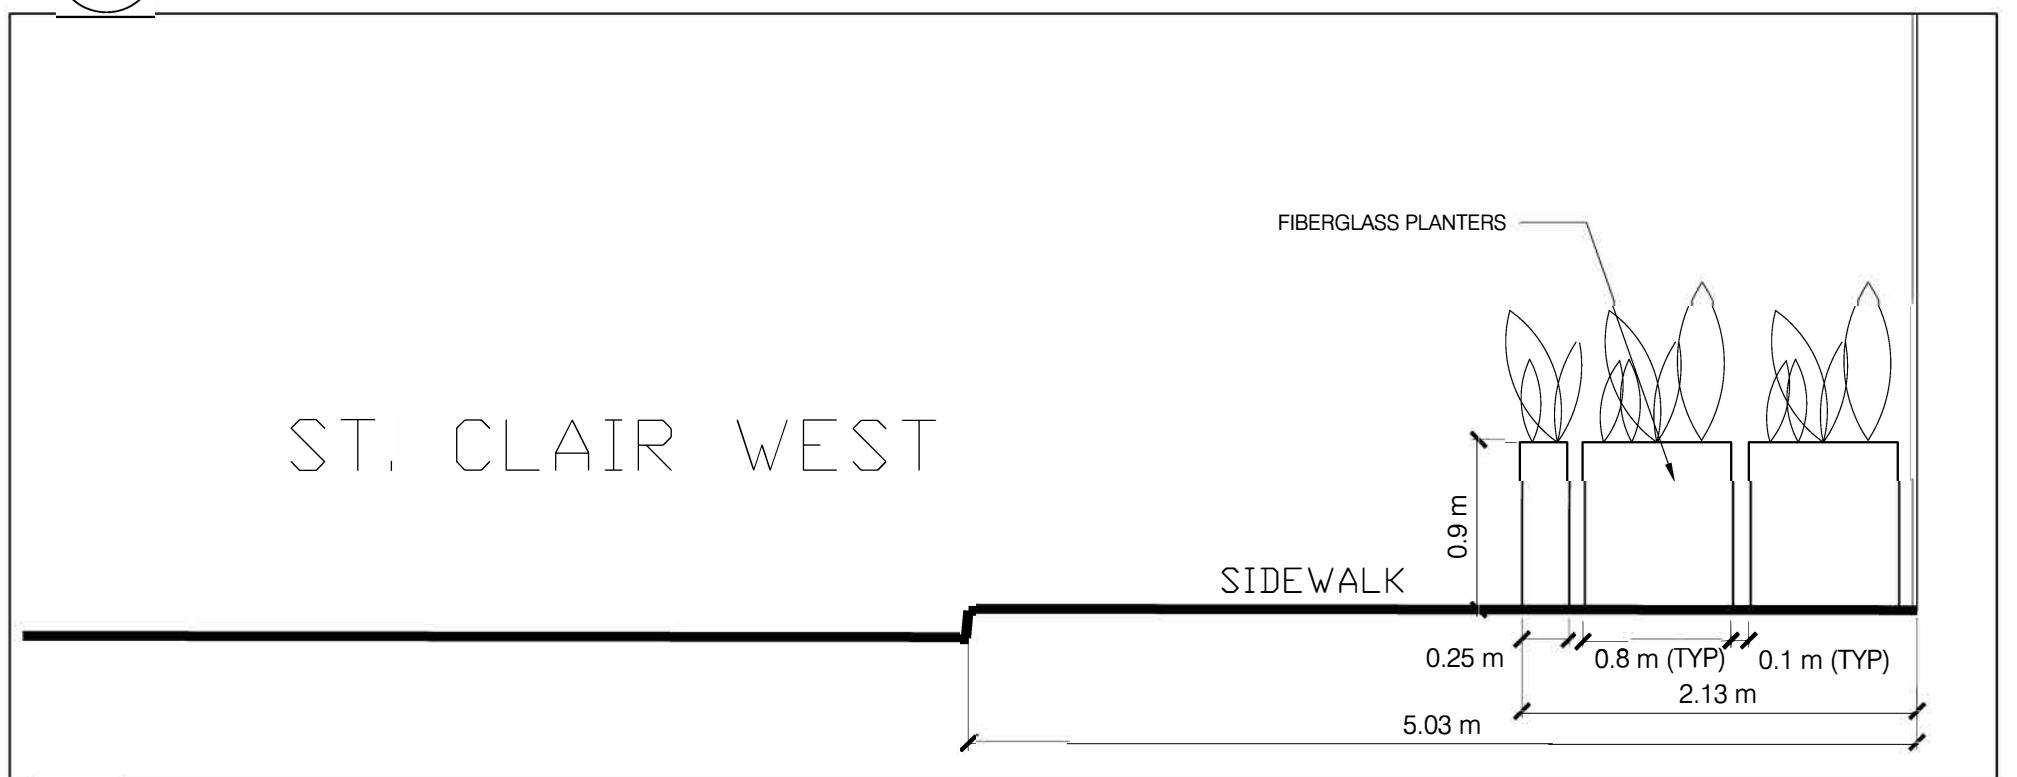

1 EAST ELEVATION OF FRONTAGE FENCE ON ST. CLAIR AVENUE WEST
DIA_03 SCALE 1:40



project:
THE RUSHTON PATIO
740 ST. CLAIR WEST

drawing:
FRONTAGE FENCE AND VISUAL SCREEN ON FLANK

GEORGE FRIEDMAN ARCHITECT OAA C - 647-227-6804

notes:


scale:
AS NOTED

E - gfriedman@bell.net


revision number:

date:
MAY 31, 2023

DIA 03

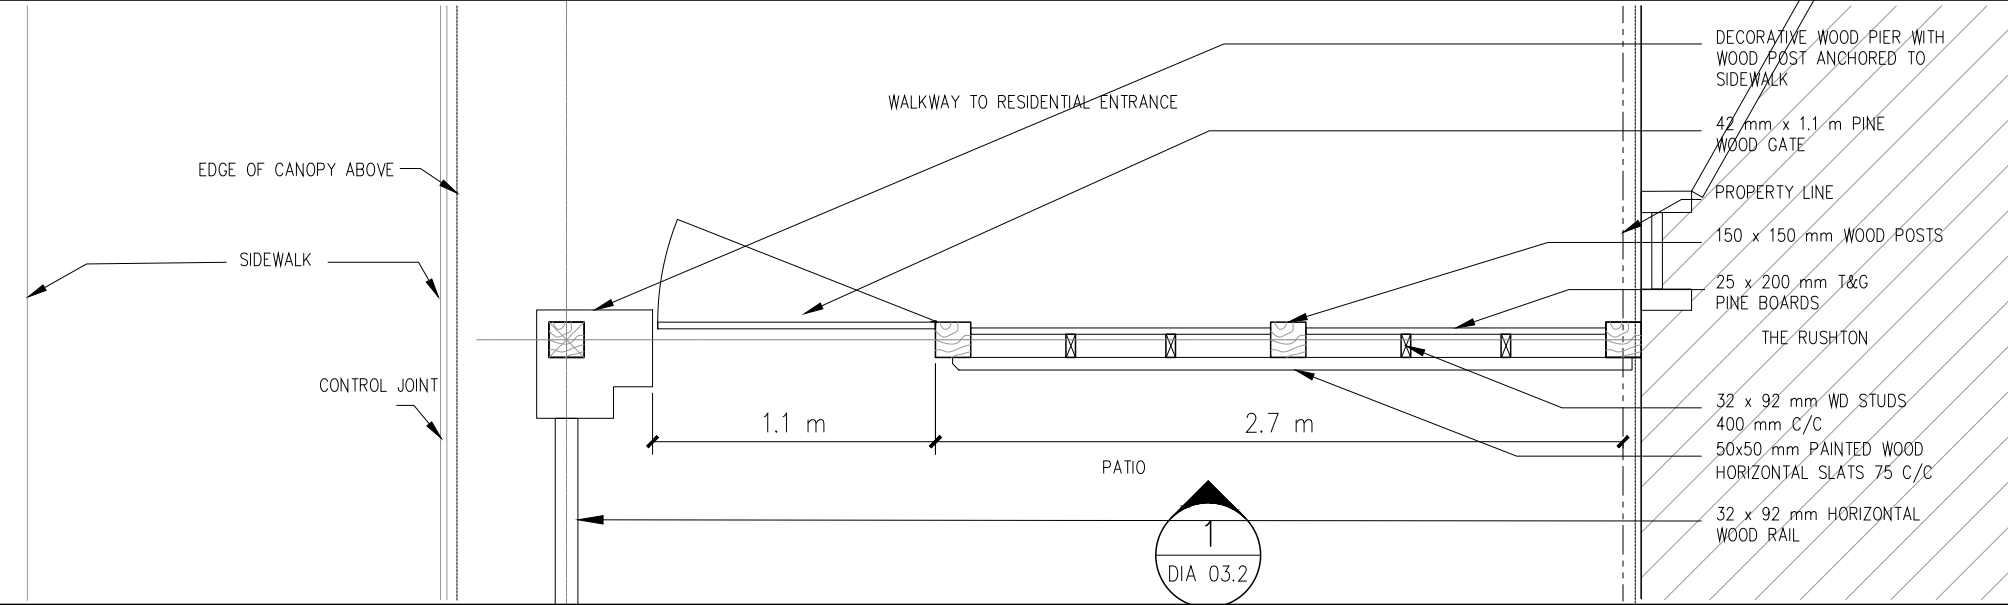

2
DIA 03.2
DETAIL PLAN OF VISUAL SCREEN
SCALE : 1:30

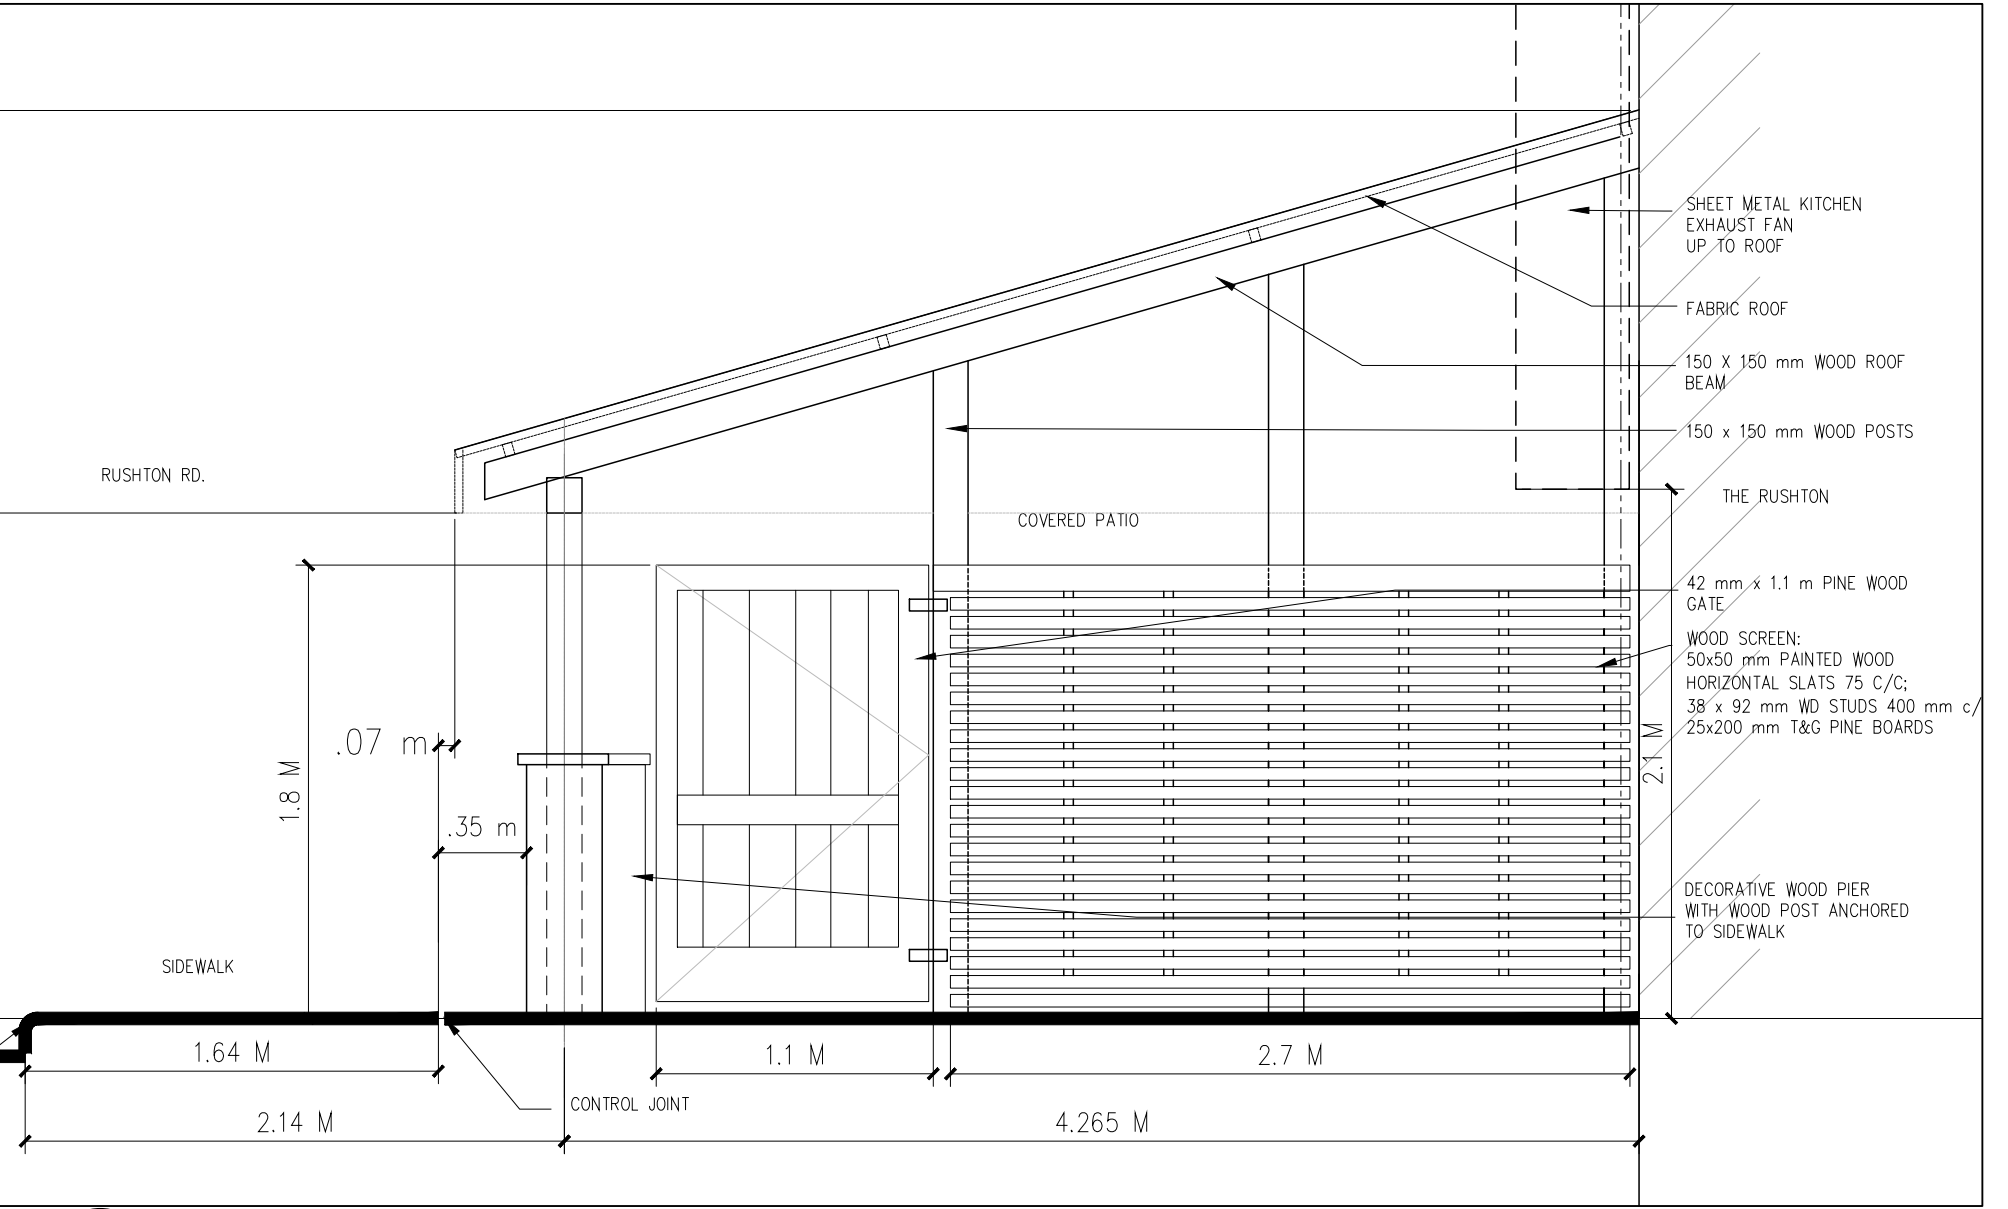

1
DIA 3..2
SOUTH ELEVATION OF VISUAL SCREEN
SCALE : 1:30



project: THE RUSHTON PATIO 740 ST. CLAIR WEST	notes: CAFE PERMIT SUBMISSION
drawing: SCREEN DETAILS	scale: 1:30
GEORGE FRIEDMAN ARCHITECT OAA C - 647-227-6804	E - gfriedman@bell.net