

TACT		
Revision:		
No.	Date	Revision
01	2021.10.13	DPS, OPA, ZBA
02	2025.08.12	OPA ZBA Resubmission
03	2025.12.05	Settlement Set
04		
05		



1 Site Plan
SCALE: 1:500

Keefe St and Guns Rd Extension located as per Isolated Drawing from Transportation Services City of Toronto (July 23, 2021).

TACT Architecture Inc
6059 College Street (East Lane)
Toronto Ontario M6G 1B8
416-516-1949
info@tactarchitecture.com

Note: This drawing and all copyright therein are the sole and exclusive property of TACT Architecture Inc. Reproduction or use of this drawing in whole or in part for any reason or in any way whatsoever without the prior written consent of TACT Architecture Inc. is strictly prohibited. Do not scale this drawing. Print date: Friday, December 5, 2025.

File: Starklands Master 7.0.dgn

Starklands
0, 119-125, 144, 160, & 200
Benny Stark Street
116-122 Turnberry Avenue

Client:
Benny Stark Limited

Sheet title:
Site Plan

drawn by: HG, RD, AG checked by: PJ
scale date: Friday, December 5, 2025
scale: 1:500
job number: 2007



1 Interim Site Plan
SCALE: 1:500

Keele St and Guns Rd Extension located as per isolated drawing from Transportation Services City of Toronto (July 23, 2021).

TACT Architecture Inc
6029 College Street (East Lane)
Toronto Ontario M6G 1B8
416-516-1949
info@tactarchitecture.com

Note: This drawing and all copyright therein are the sole and exclusive property of TACT Architecture Inc. Reproduction or use of this drawing in whole or in part for any reason or in any way whatsoever without the prior written consent of TACT Architecture Inc. is strictly prohibited. Do not scale this drawing. Print date: Friday, December 5, 2025.

File: Starklands Master 7.0.dgn


Starklands
0, 119-125, 144, 160, & 200
Benny Stark Street
116-122 Turnberry Avenue
Client:
Benny Stark Limited

Sheet title:
Interim Site Plan

drawn by: HG, RD, AG checked by: PJ
draw date:
Friday, December 5, 2025
scale:
1:500
job number:
2007

SITE PLAN NOTE:
- PLEASE REFER TO THE INDIVIDUAL BLOCK PLAN
DRAWINGS FOR MORE DETAIL AND DIMENSIONS

Revision:		Revision
No.	Date	
01	2021.10.13	DPS, OPA, ZBA
02	2025.08.12	OPA ZBA Resubmission
03	2025.12.05	Settlement Set
04		
05		

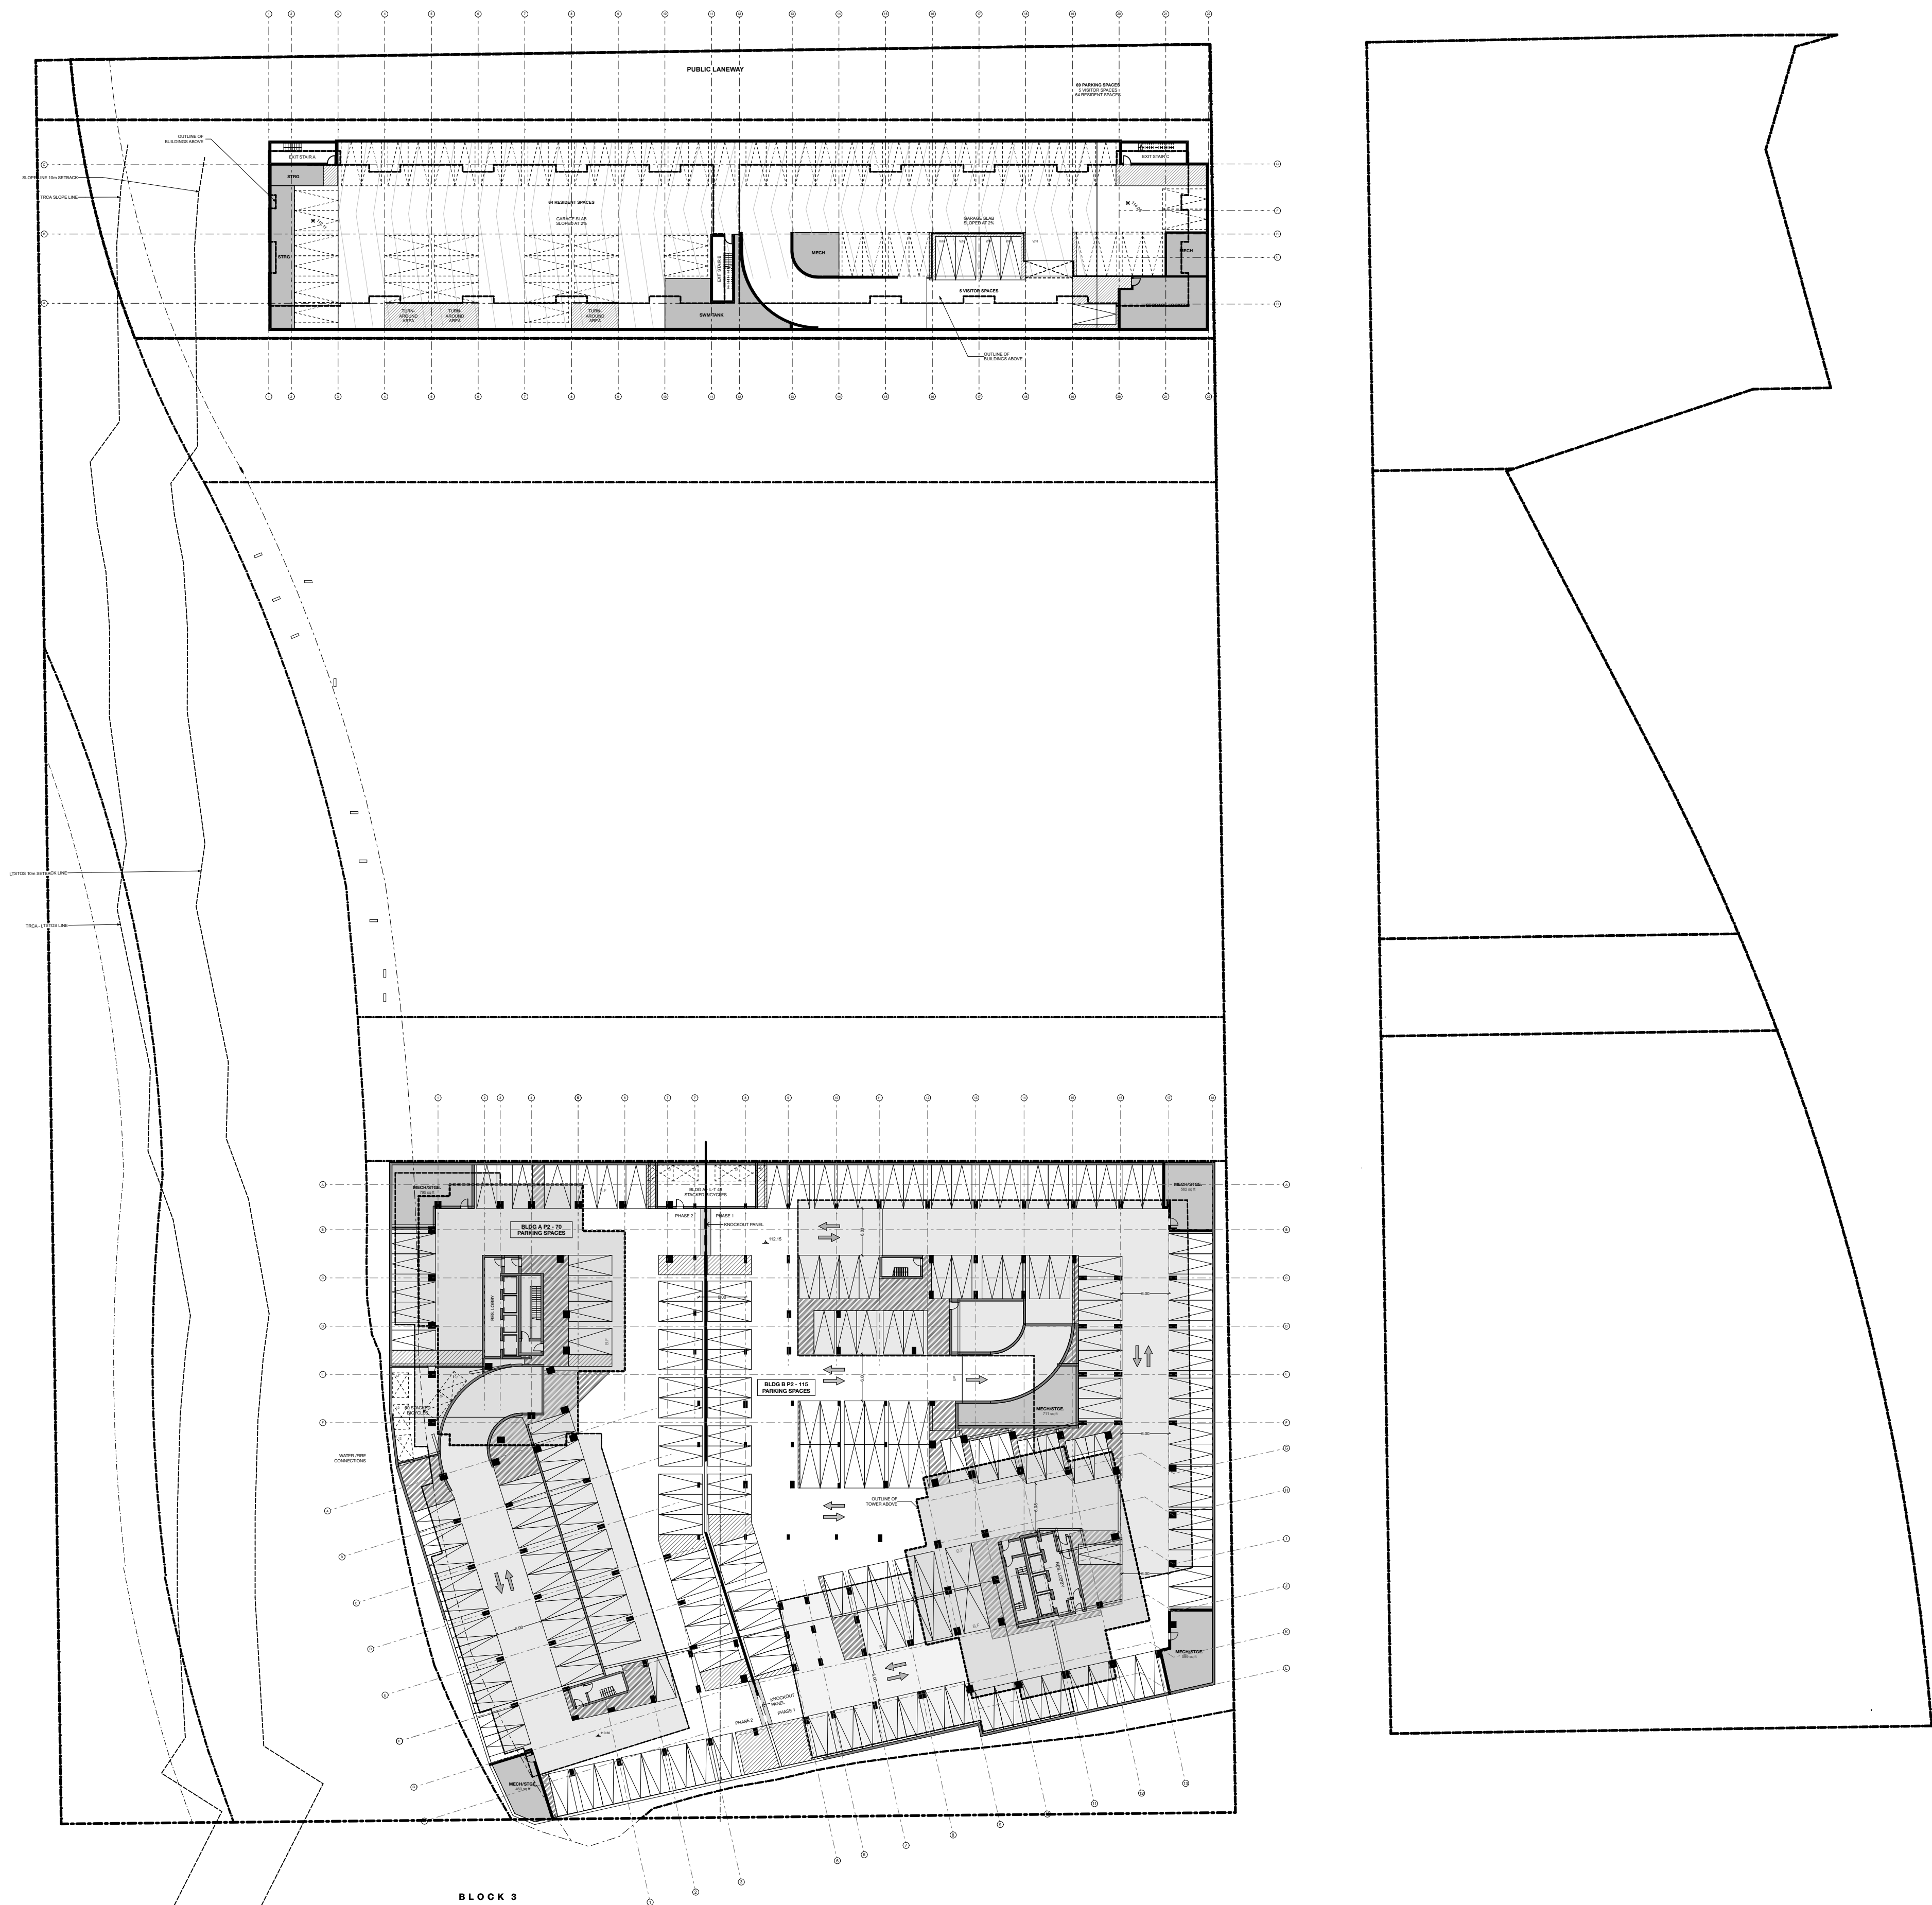

1 P2 Plan

TACT Architecture Inc
6025 College Street (East) Level
Toronto, Ontario M6G 1B8
416-515-1549
info@tactarchitecture.com

Note: This drawing and all copyright therein
are the sole and exclusive property of TACT
Architecture Inc. Reproduction or use of this
drawing in whole or in part for any reason or in
any way whatsoever without the prior written
consent of TACT Architecture is strictly
prohibited. Do not scale this drawing. Print
date: Friday, December 5, 2025.

File: Starklands Master 7.0.dgn

File Title
Starklands
0, 119-125, 144, 160, & 200
Benny Stark Street
116-122 Turnberry Avenue
Client
Benny Stark Limited

Sheet Title
P2

Drawn by
HG, RD, AG
Checked by
PJ
Scale
1:500
Job number
2007

SITE PLAN NOTE:
- PLEASE REFER TO THE INDIVIDUAL BLOCK PLAN
DRAWINGS FOR MORE DETAIL AND DIMENSIONS

Revision:		Revision
No.	Date	
01	2021.10.13	DPS, OPA, ZBA
02	2025.08.12	OPA ZBA Resubmission
03	2025.12.05	Settlement Set
04		
05		



1 P1 Plan

TACT Architecture Inc
6059 College Street (East Level)
Toronto Ontario M6G 1B8
416-516-1949
info@tactarchitecture.com

Note: This drawing and all copyright therein
are the sole and exclusive property of TACT
Architecture Inc. Reproduction or use of this
drawing in whole or in part for any means or in
any way whatsoever without the prior written
consent of TACT Architecture is strictly
prohibited. Do not scale this drawing. Print
date: Friday, December 5, 2025.

File: Starklands Master 7.0.dgn

Starklands
0, 119-125, 144, 160, & 200
Benny Stark Street
116-122 Turnberry Avenue
Benny Stark Limited

Sheet Title
P1

drawn by HG, RD, AG checked by PJ

Friday, December 5, 2025

Scale
1:500

job number
2007