



KEY PLAN


CC35.19 - CONFIDENTIAL APPENDIX B - made public on December 22, 2025

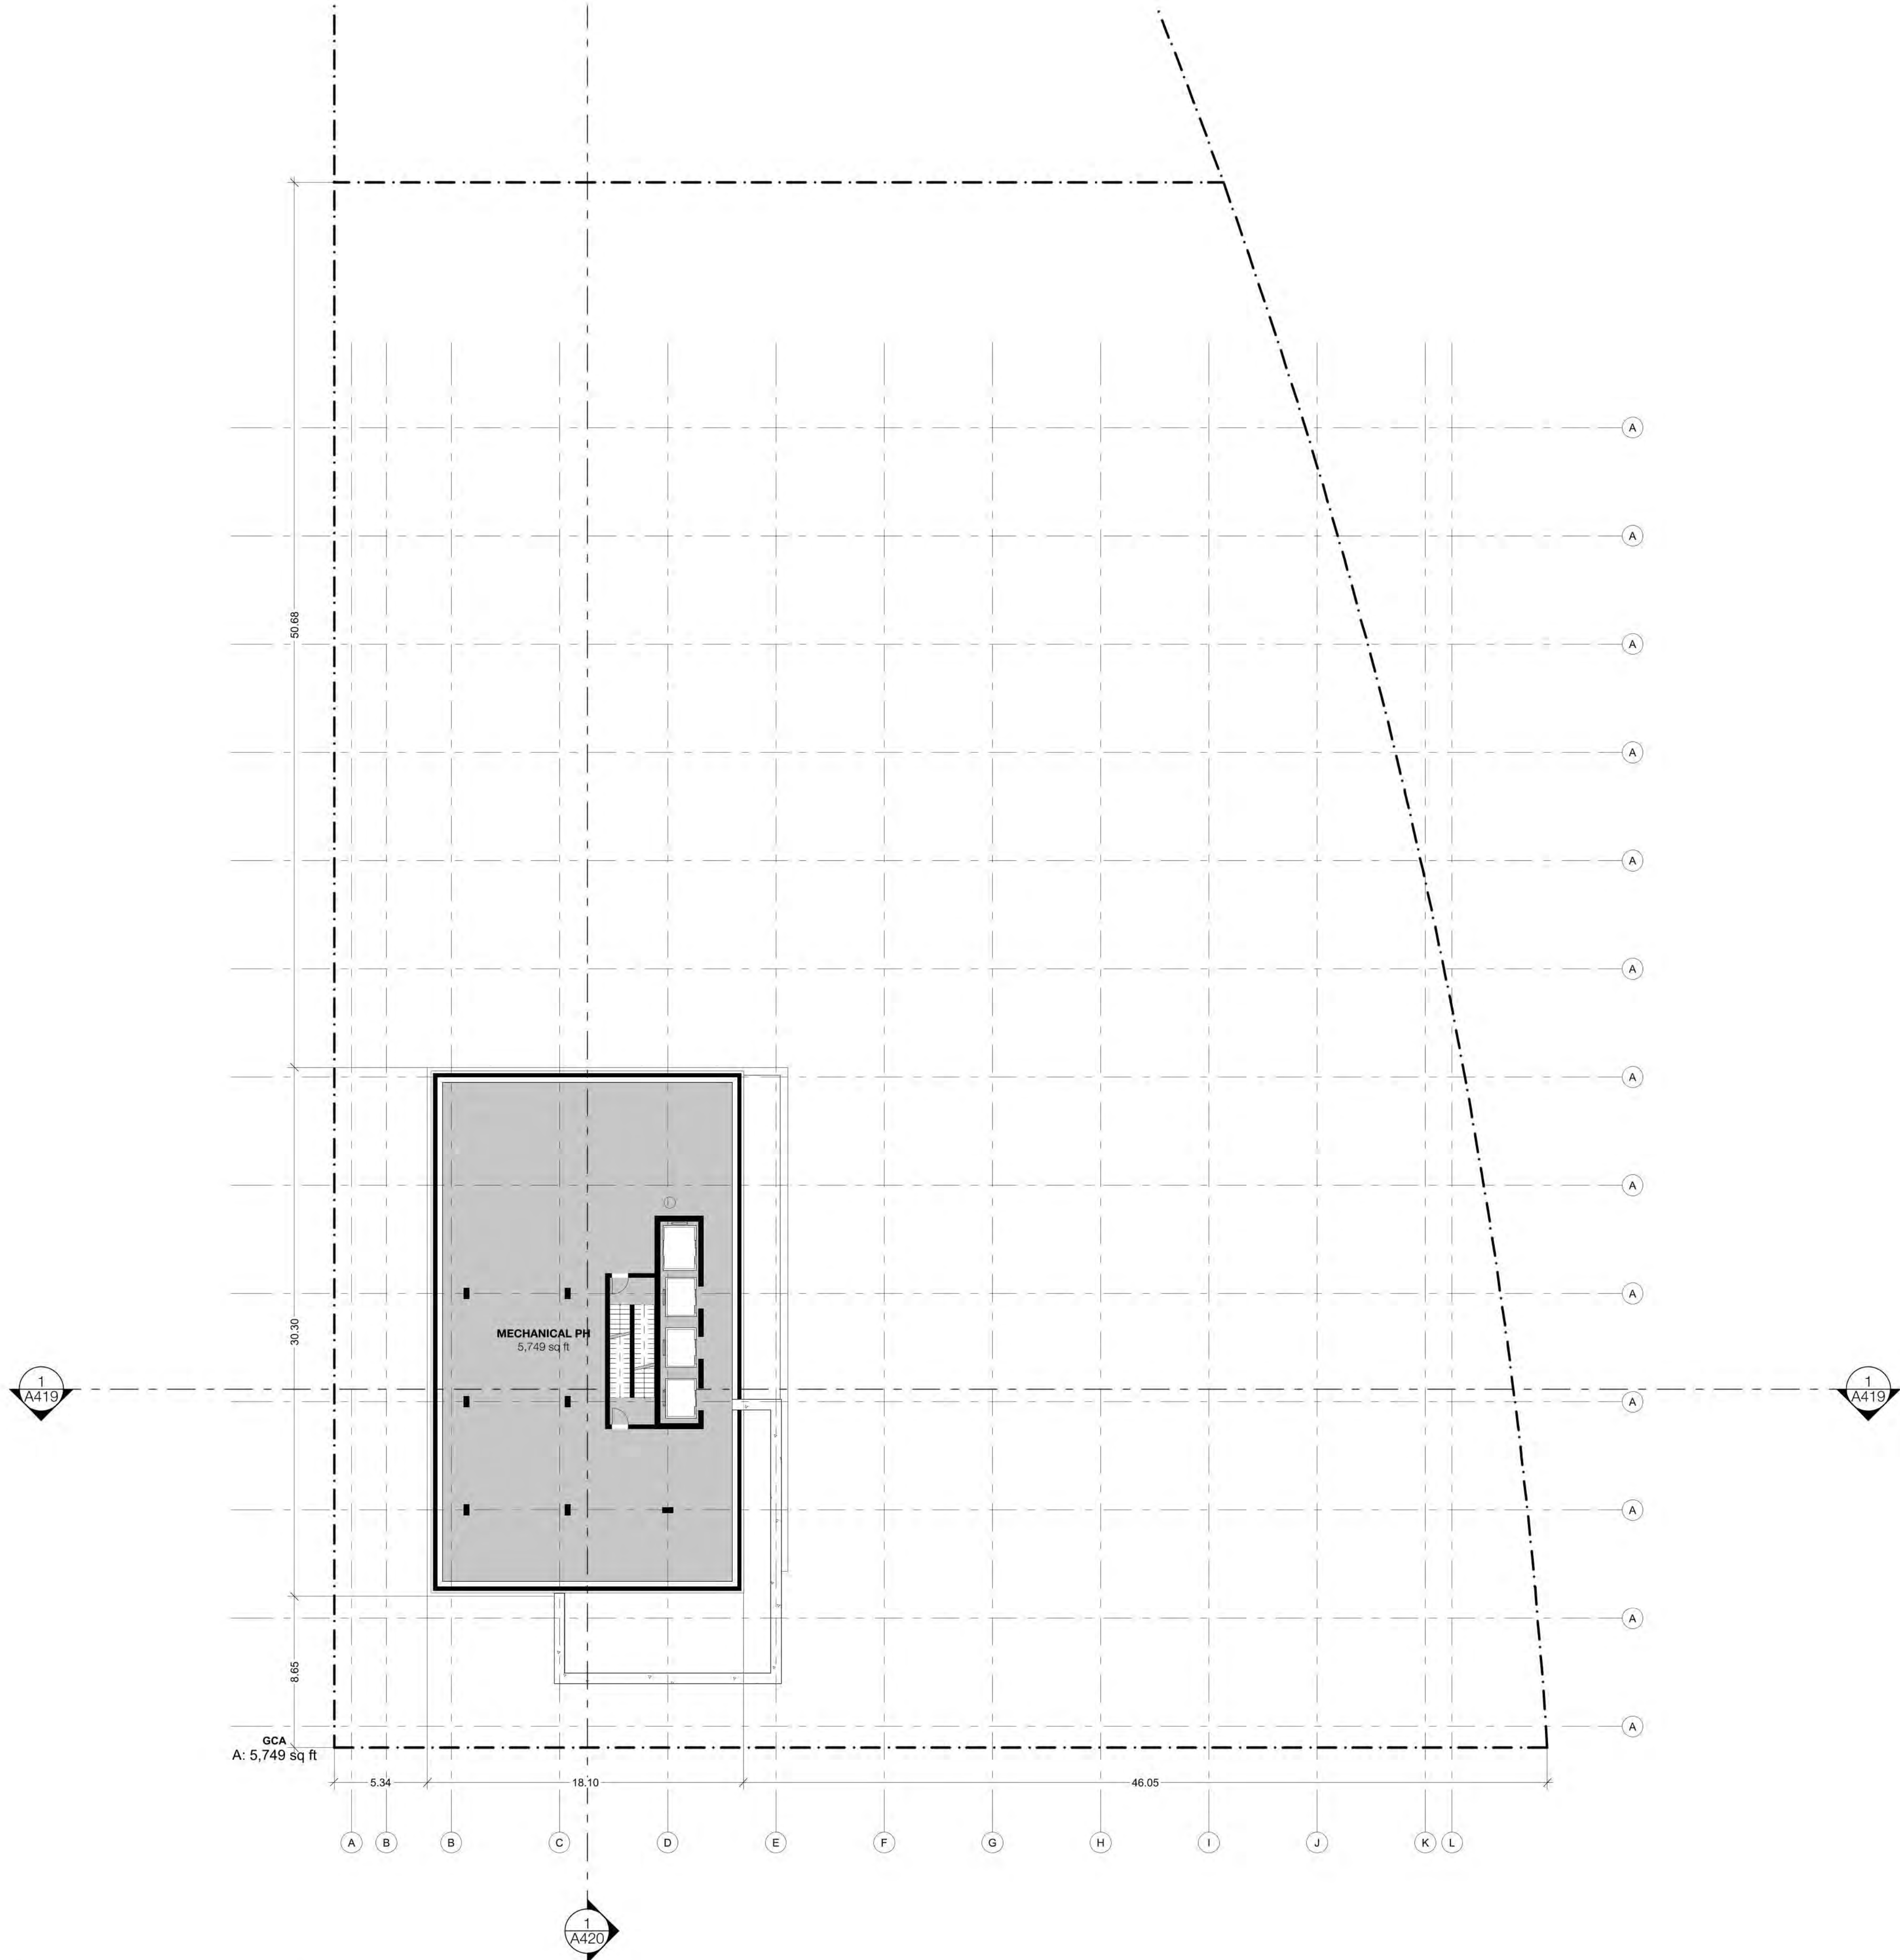


1 Tower Floors - Lower Mech PH
SCALE: 1:200

Revision:		Revision
No.	Date	
01	2021.10.13	DPS, OPA, ZBA
02	2022.04.29	Initial SPA
03	2025.09.12	OPA ZBA Resubmission
04	2025.12.05	Settlement Set
05		

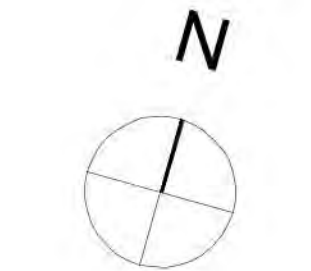

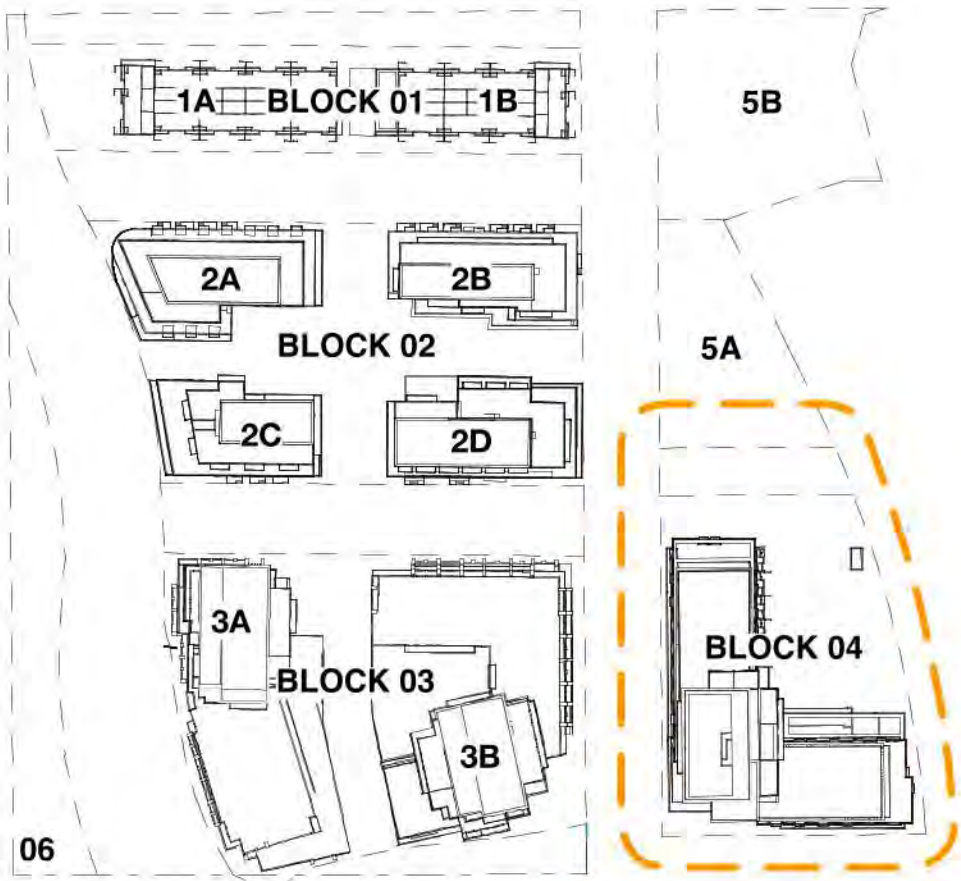


KEY PLAN

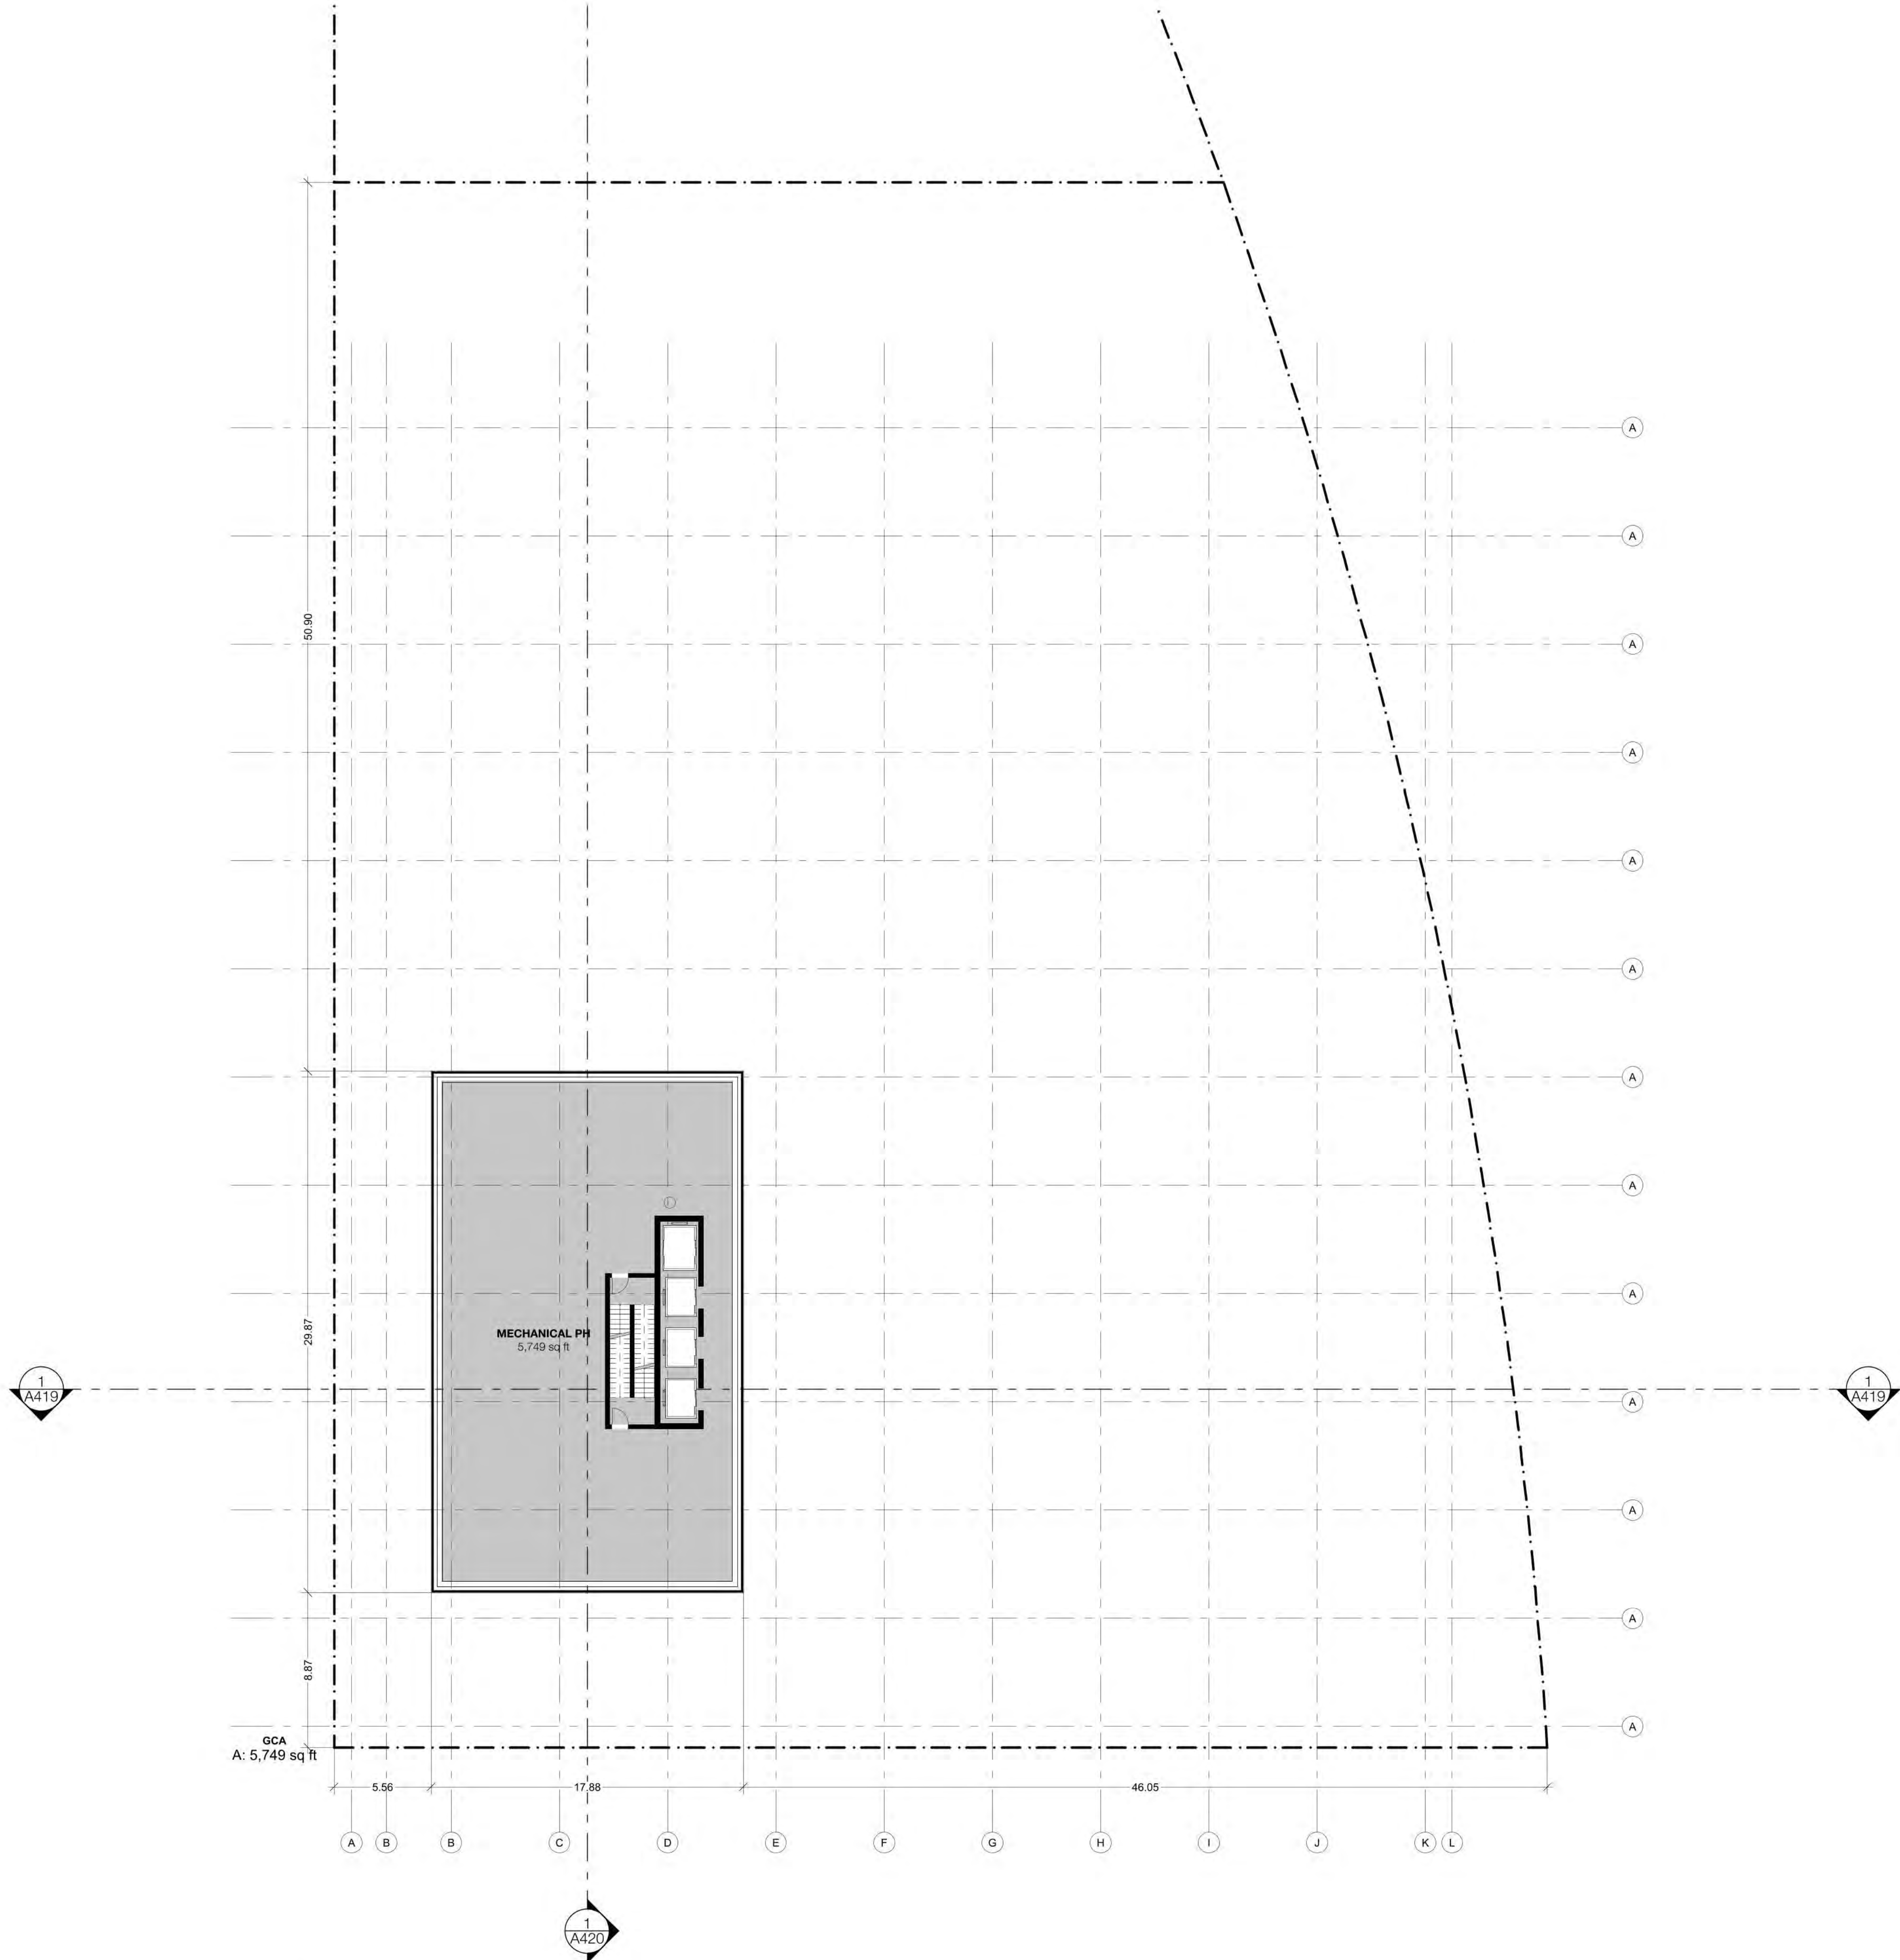

1 Tower Floors - Upper Mech PH
SCALE: 1:200

Revision:		Revision
No.	Date	
01	2021.10.13	DPS, OPA, ZBA
02	2022.04.29	Initial SPA
03	2025.09.12	OPA ZBA Resubmission
04	2025.12.05	Settlement Set
05		

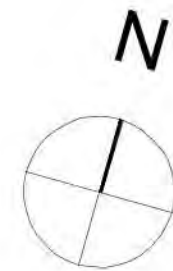

TACT Architecture Inc
6050 College Street (near Lane)
Toronto, Ontario M3S 1B8
416-516-1949
info@tactarchitecture.com

Note: This drawing and all copyright therein are the sole and exclusive property of TACT Architecture Inc. Reproduction or use of this drawing in whole or in part by any means or in any way whatsoever without the prior written consent of TACT Architecture Inc. is strictly prohibited. Do not scale this drawing. Print date: Friday, December 5, 2025.

file: Starklands BLOCK 4 v33.0.dgn

job title:
Starklands - Block 4
0, 119-125, 144, 160, & 200
Benny Stark Street
116-122 Turnberry Avenue
client:
Benny Stark Limited

sheet title:
Tower Floor - Upper
Mechanical PH


drawn by
HG, RD, AK
checked by
PJ

print date:
Friday, December 5, 2025


scale:
1:200

job number:
2007




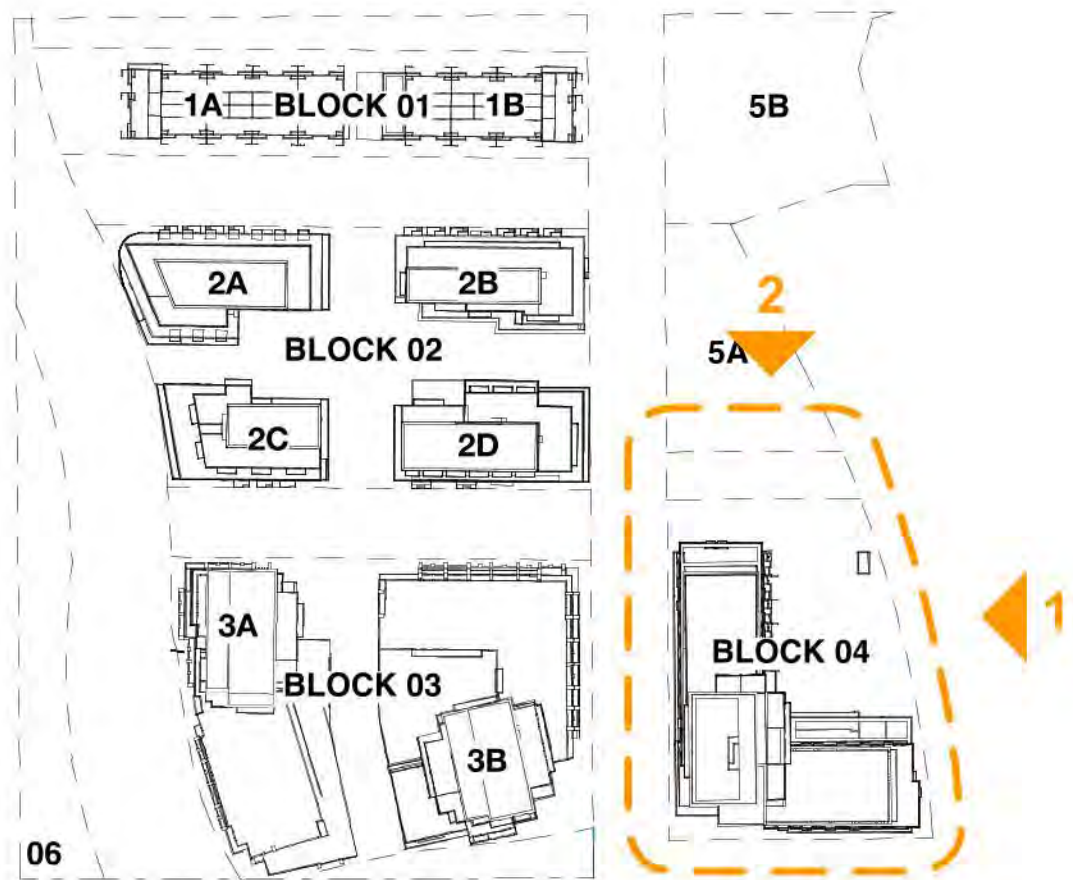


KEY PLAN

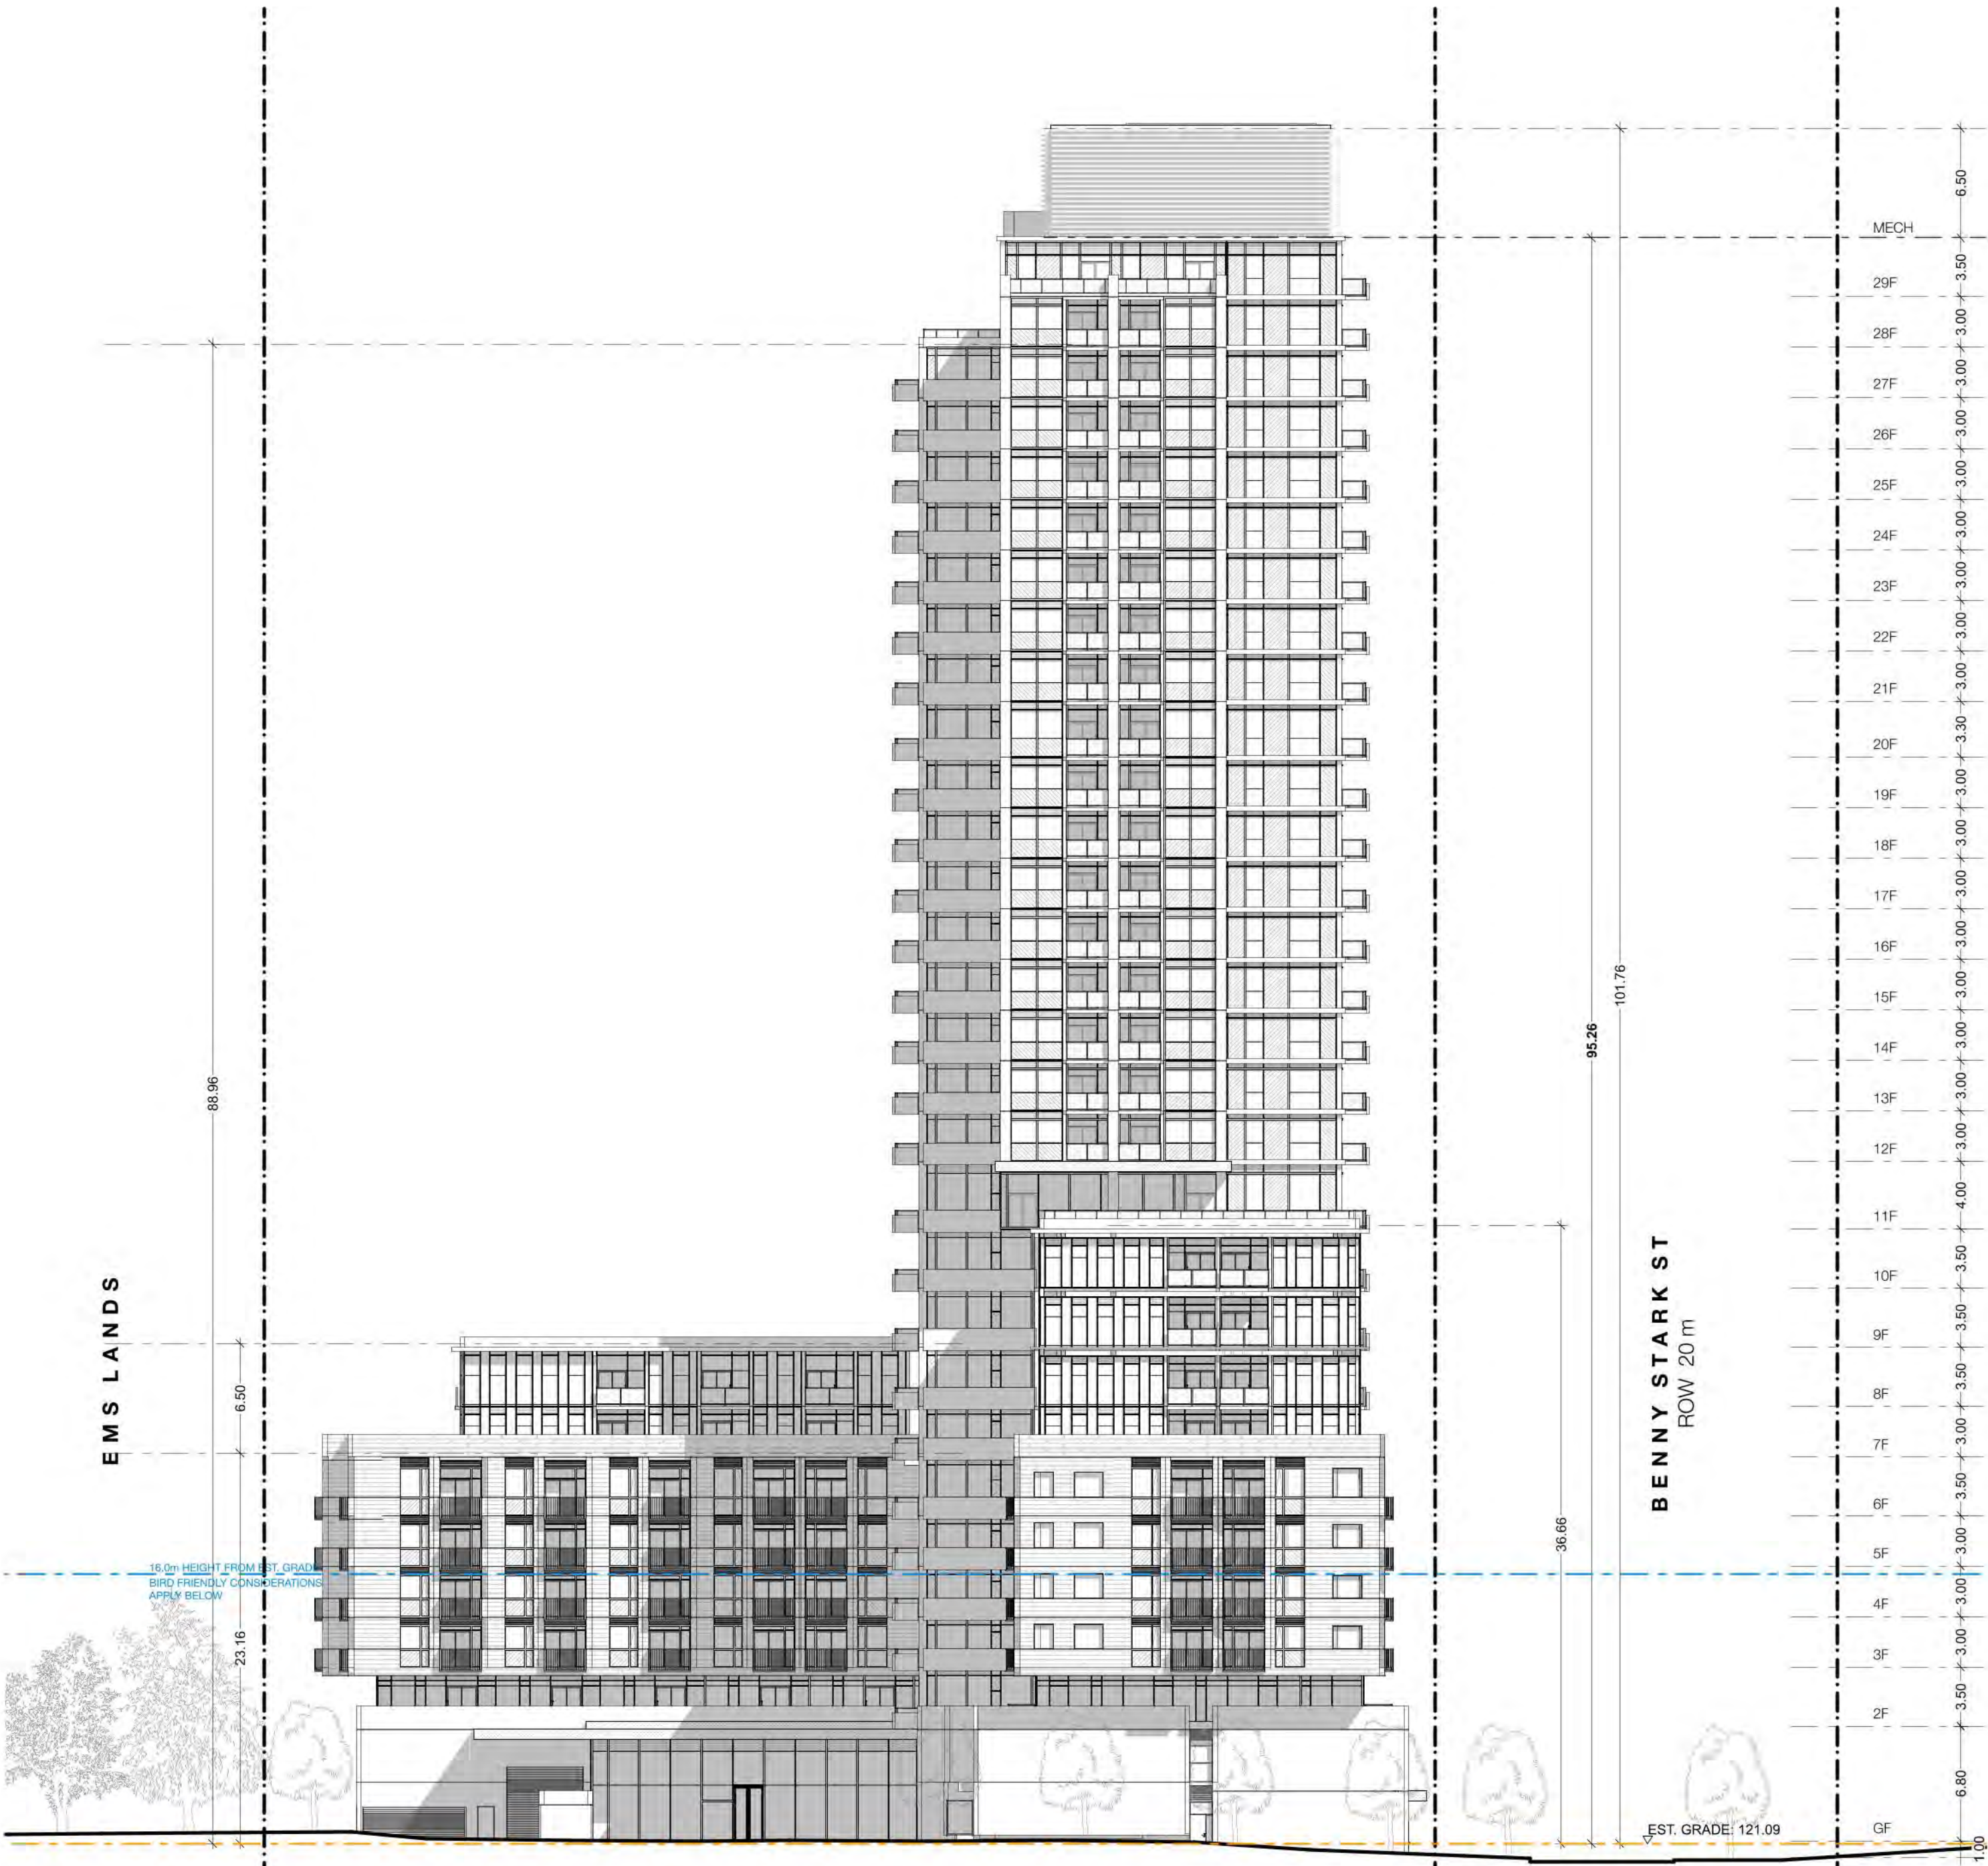


2 North Elevation
SCALE: 1:300

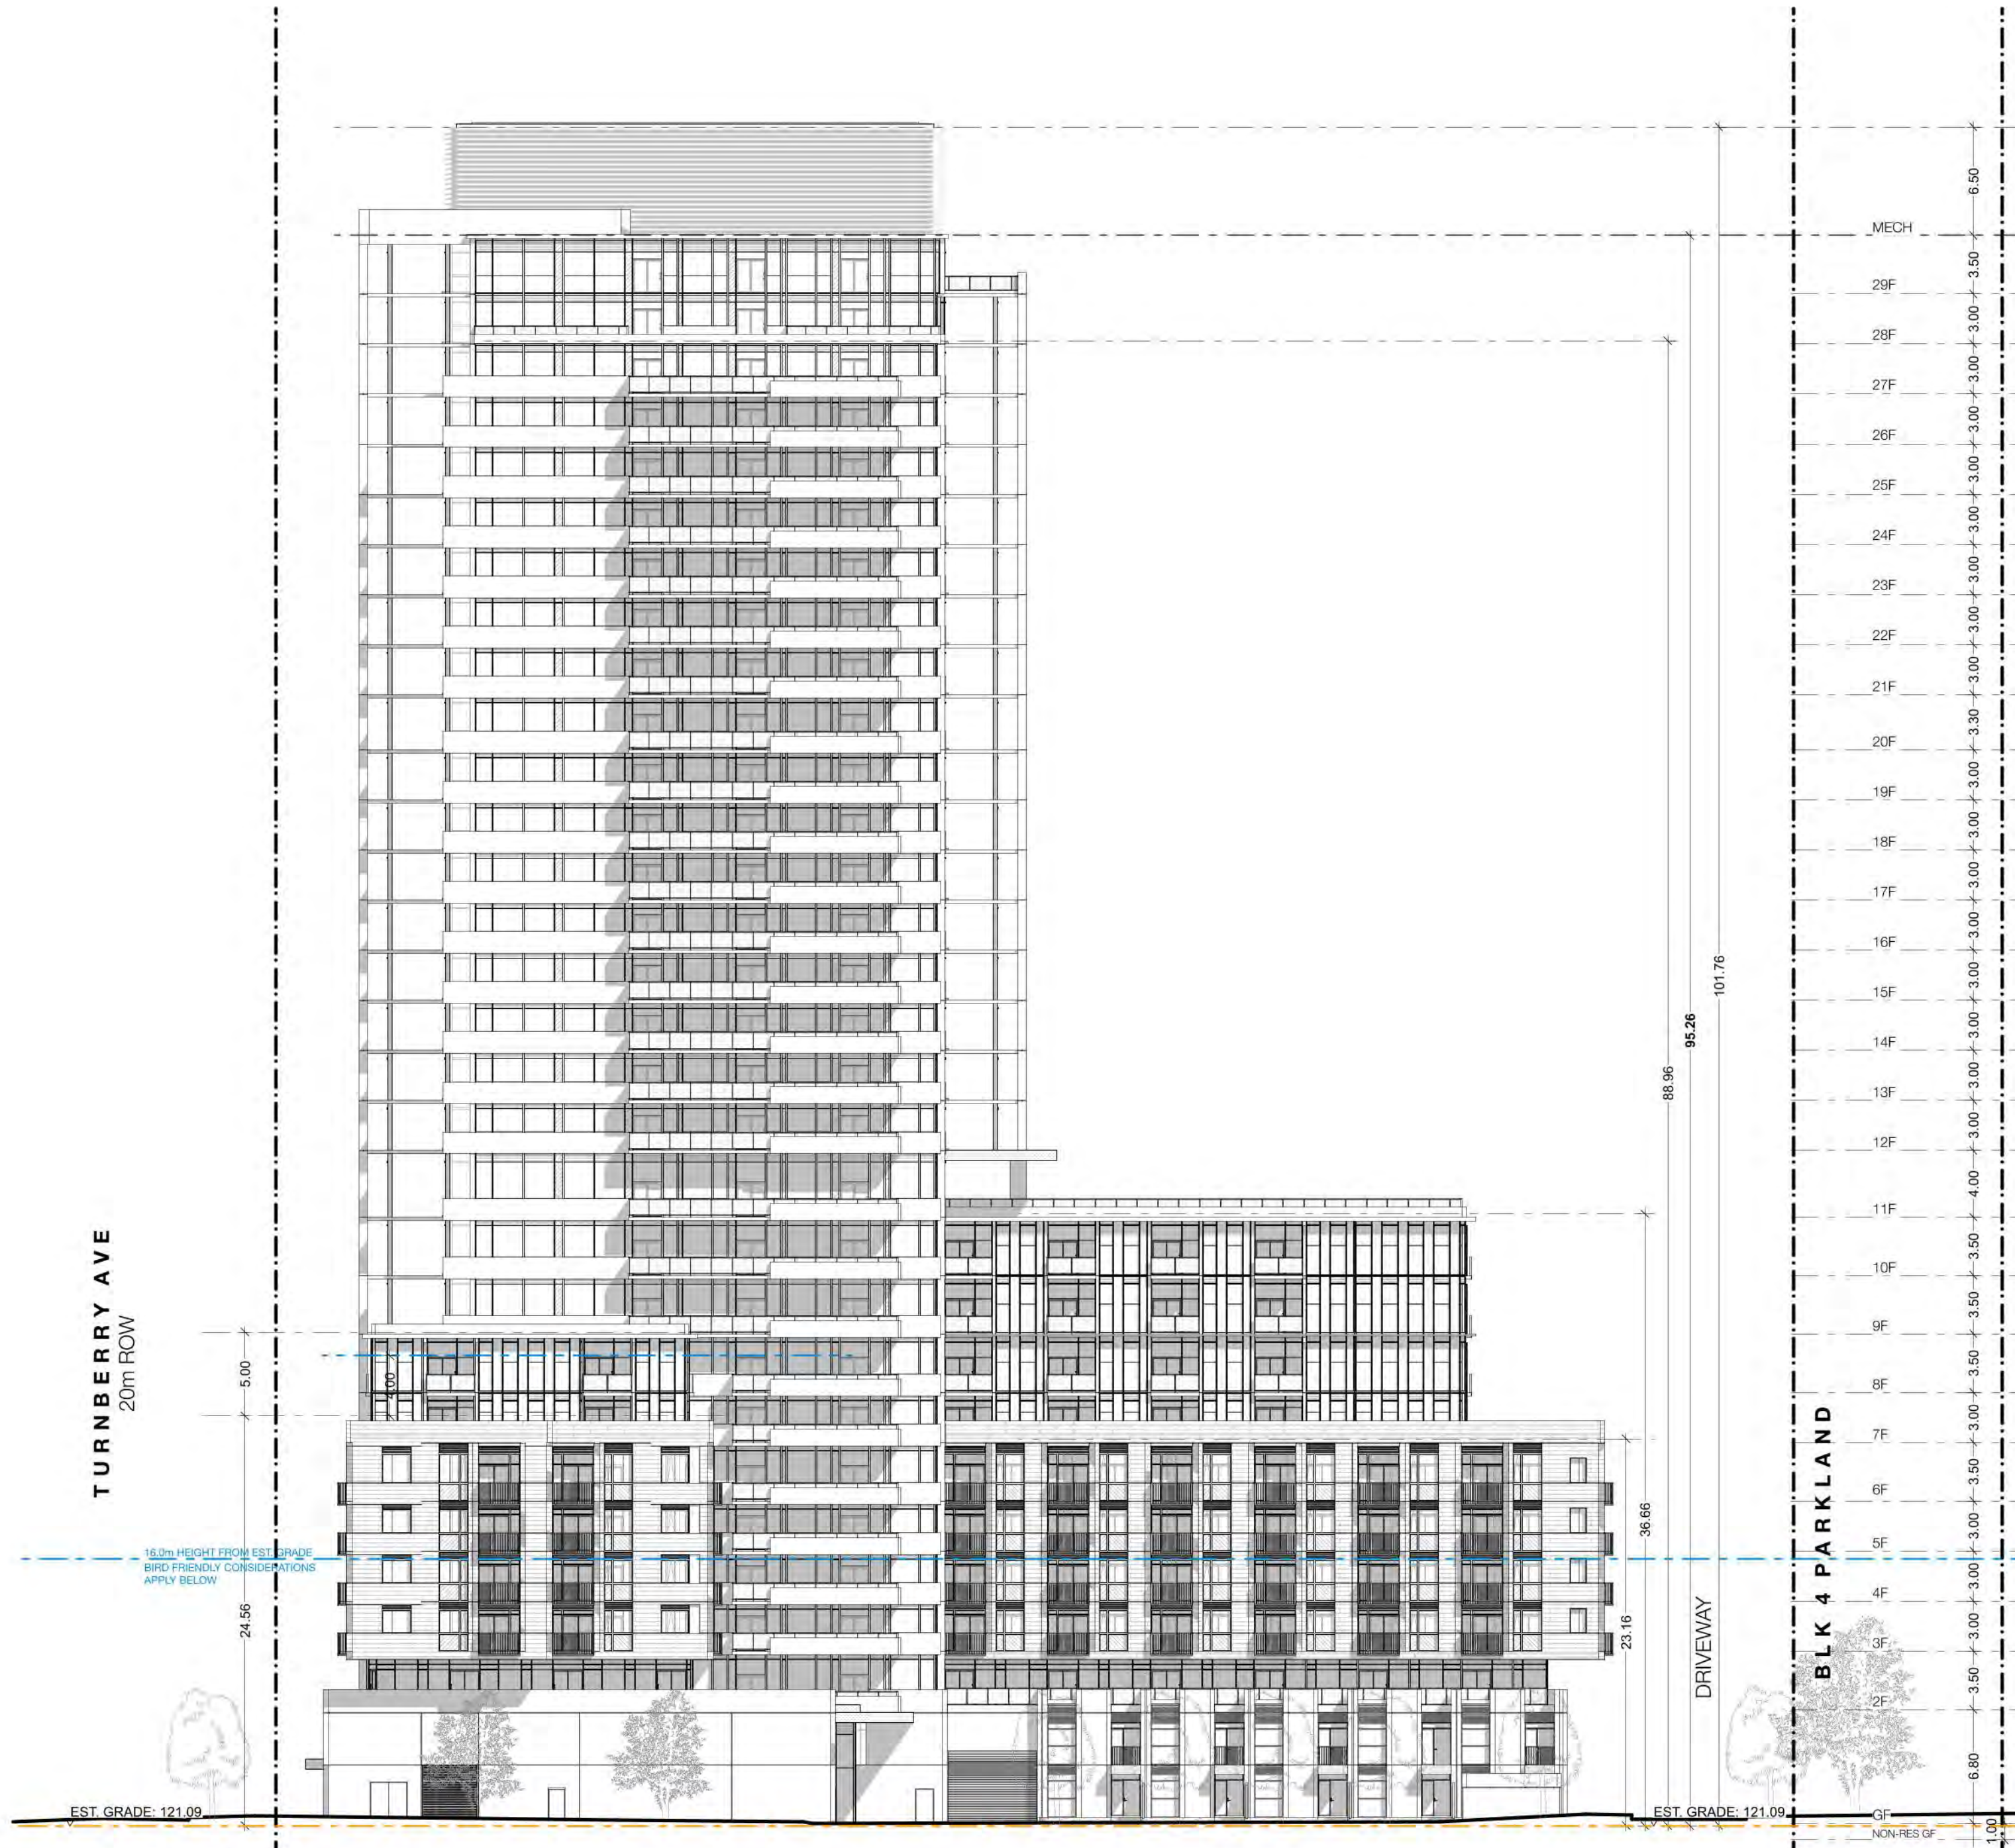

1 East Elevation
SCALE: 1:300

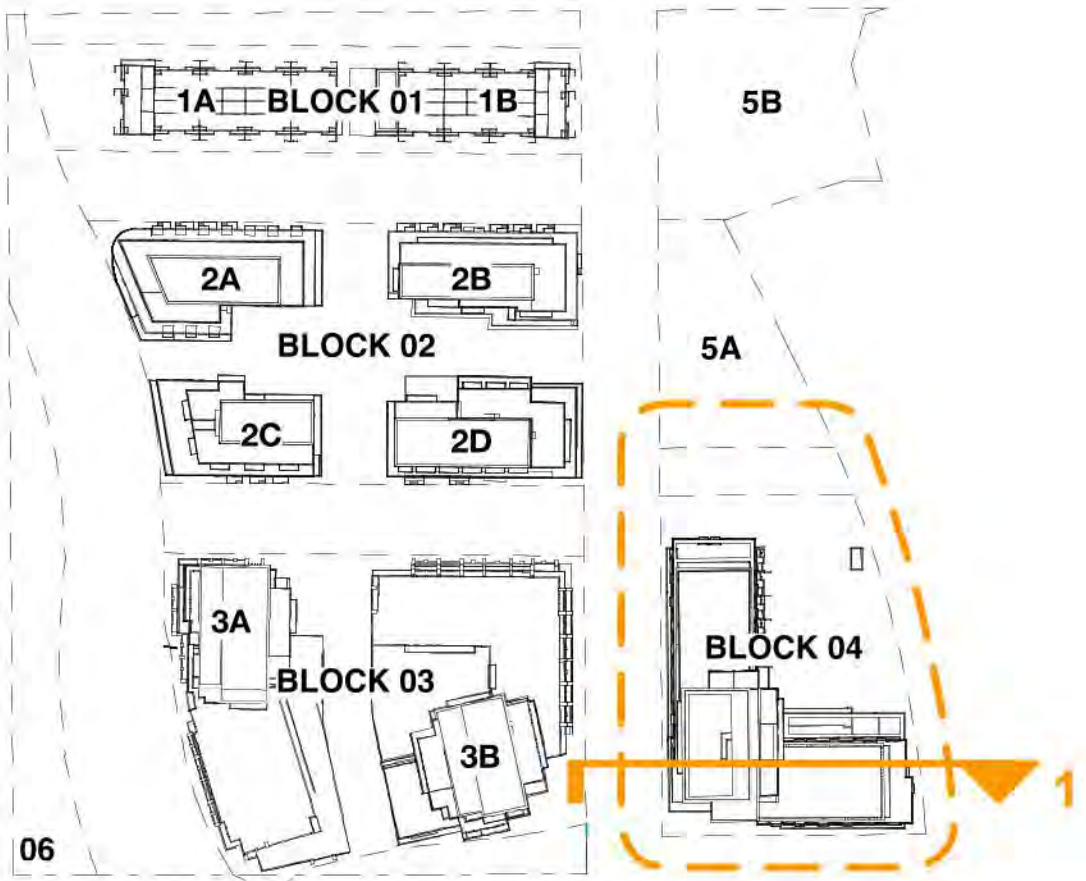

KEY PLAN

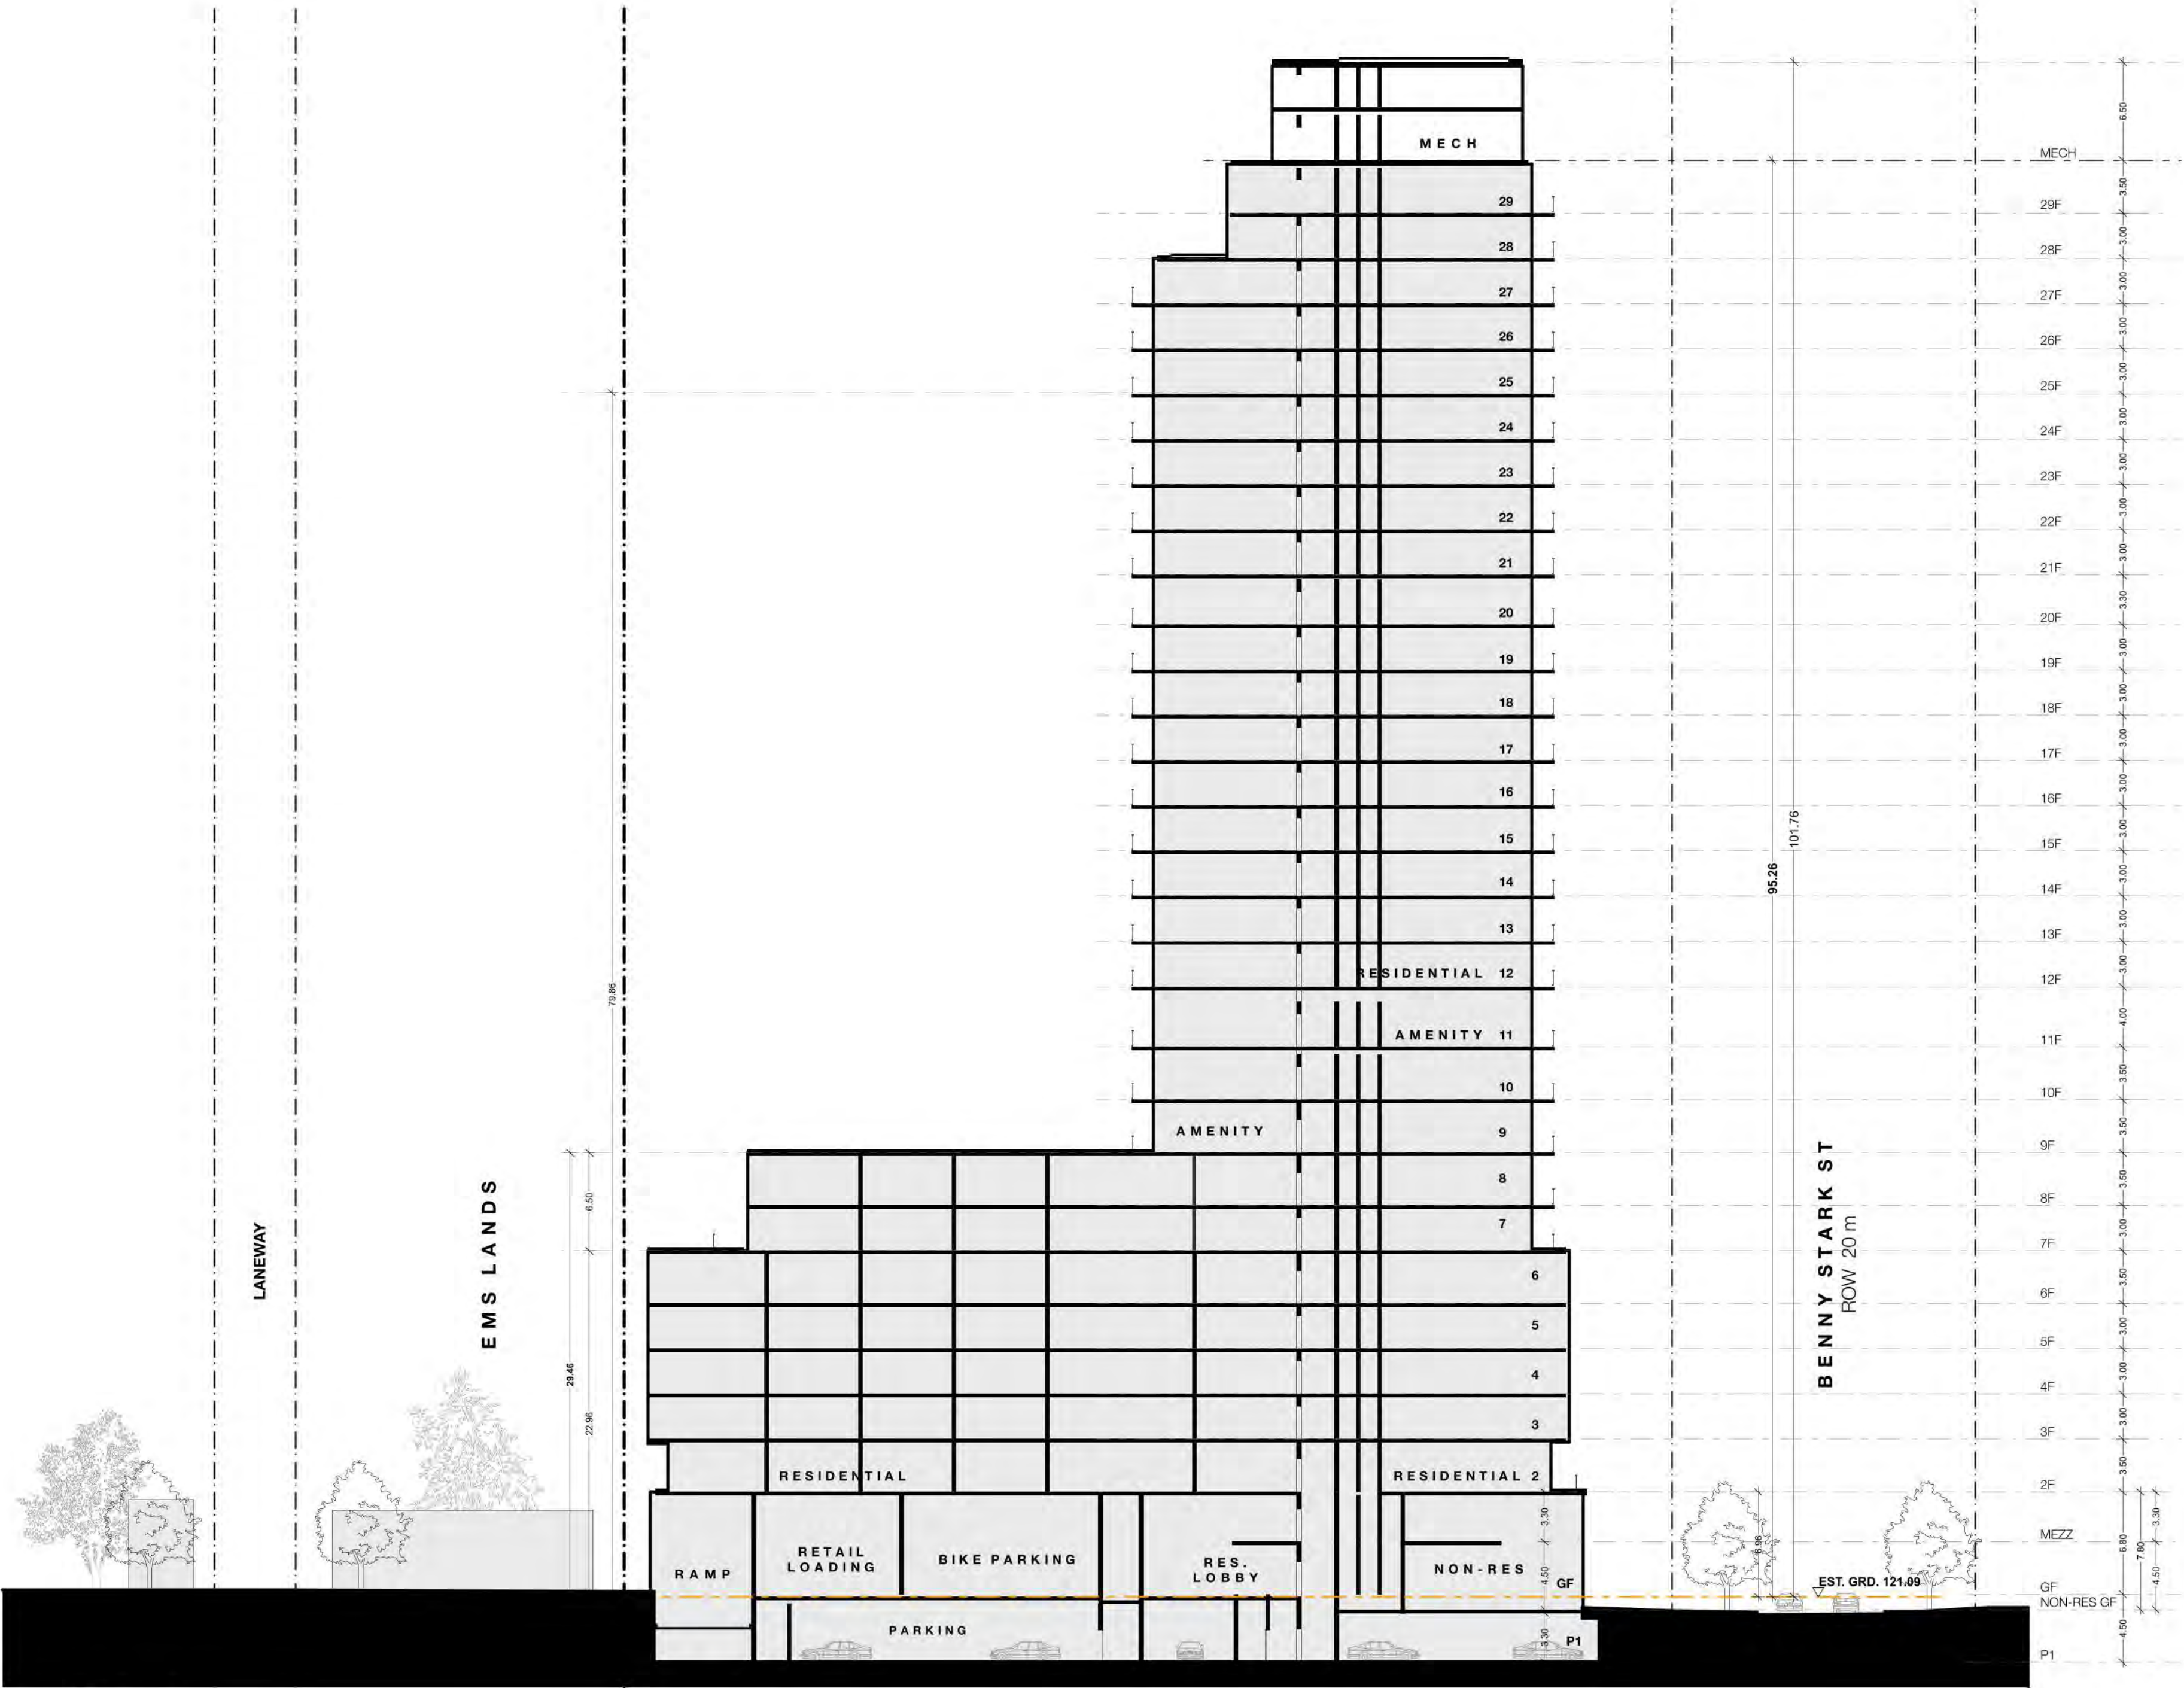

Revision:		Revision
No.	Date	
01	2021.10.13	DPS, OPA, ZBA
02	2022.04.29	Initial SPA
03	2025.09.12	OPA ZBA Resubmission
04	2025.12.05	Settlement Set
05		

TACT Architecture Inc
6001 College Street, 3rd Floor
Toronto, Ontario M3J 1B8
416-519-1969
info@tactarchitecture.com

Note: This drawing and all copyright therein are the sole and exclusive property of TACT Architecture Inc. Reproduction or use of this drawing in whole or in part by any means or in any way whatsoever without the prior written consent of TACT Architecture Inc. is strictly prohibited. Do not scale this drawing. Print date: Friday, December 5, 2025.

file: Starklands BLOCK 4 v3.02.dgn

Starklands - Block 4
0, 119-125, 144, 160, & 200
Benny Stark Street
116-122 Turnberry Avenue

client:
Benny Stark Limited

sheet title:
Section 1


drawn by:
HG, RD, AK

checked by:
PJ

scale:
Friday, December 5, 2025


scale:
1:300

job number:
2007

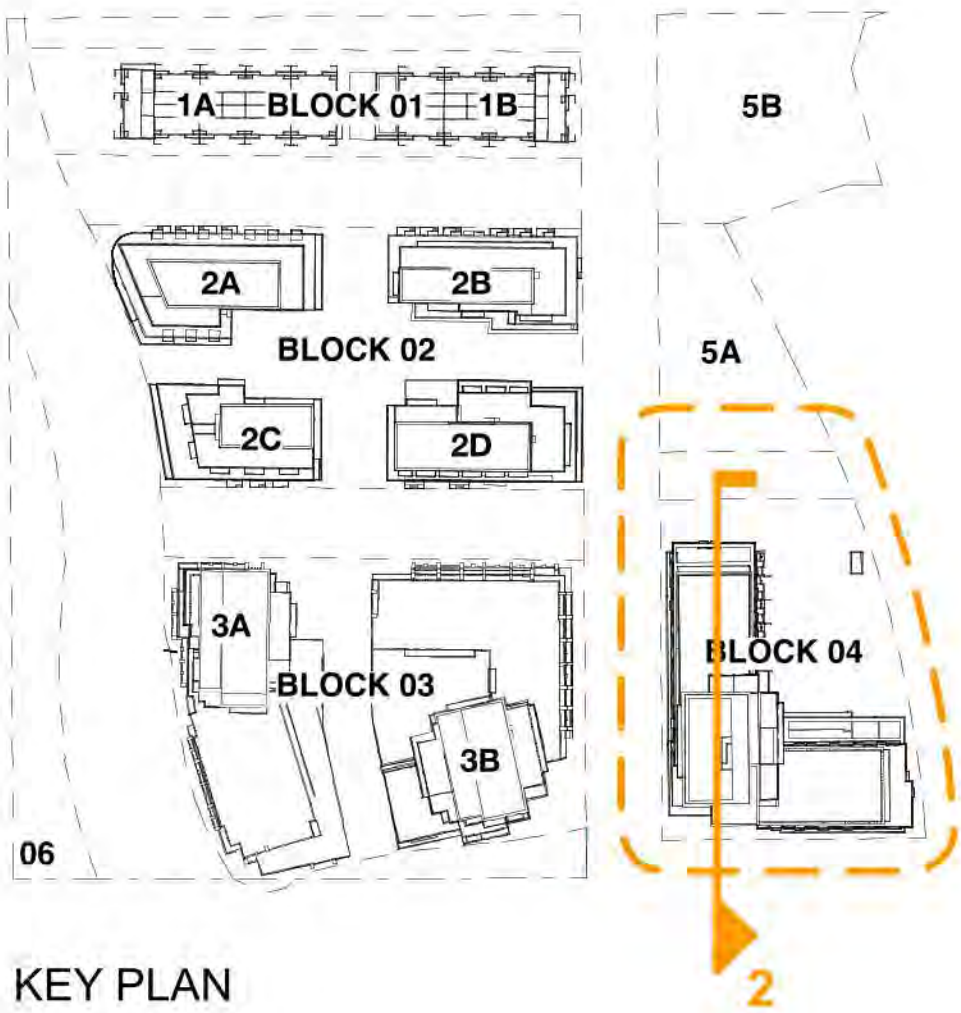

KEY PLAN

Revision:		Revision
No.	Date	
01	2021.10.13	DPS, OPA, ZBA
02	2022.04.29	Initial SPA
03	2025.09.12	OPA ZBA Resubmission
04	2025.12.05	Settlement Set
05		

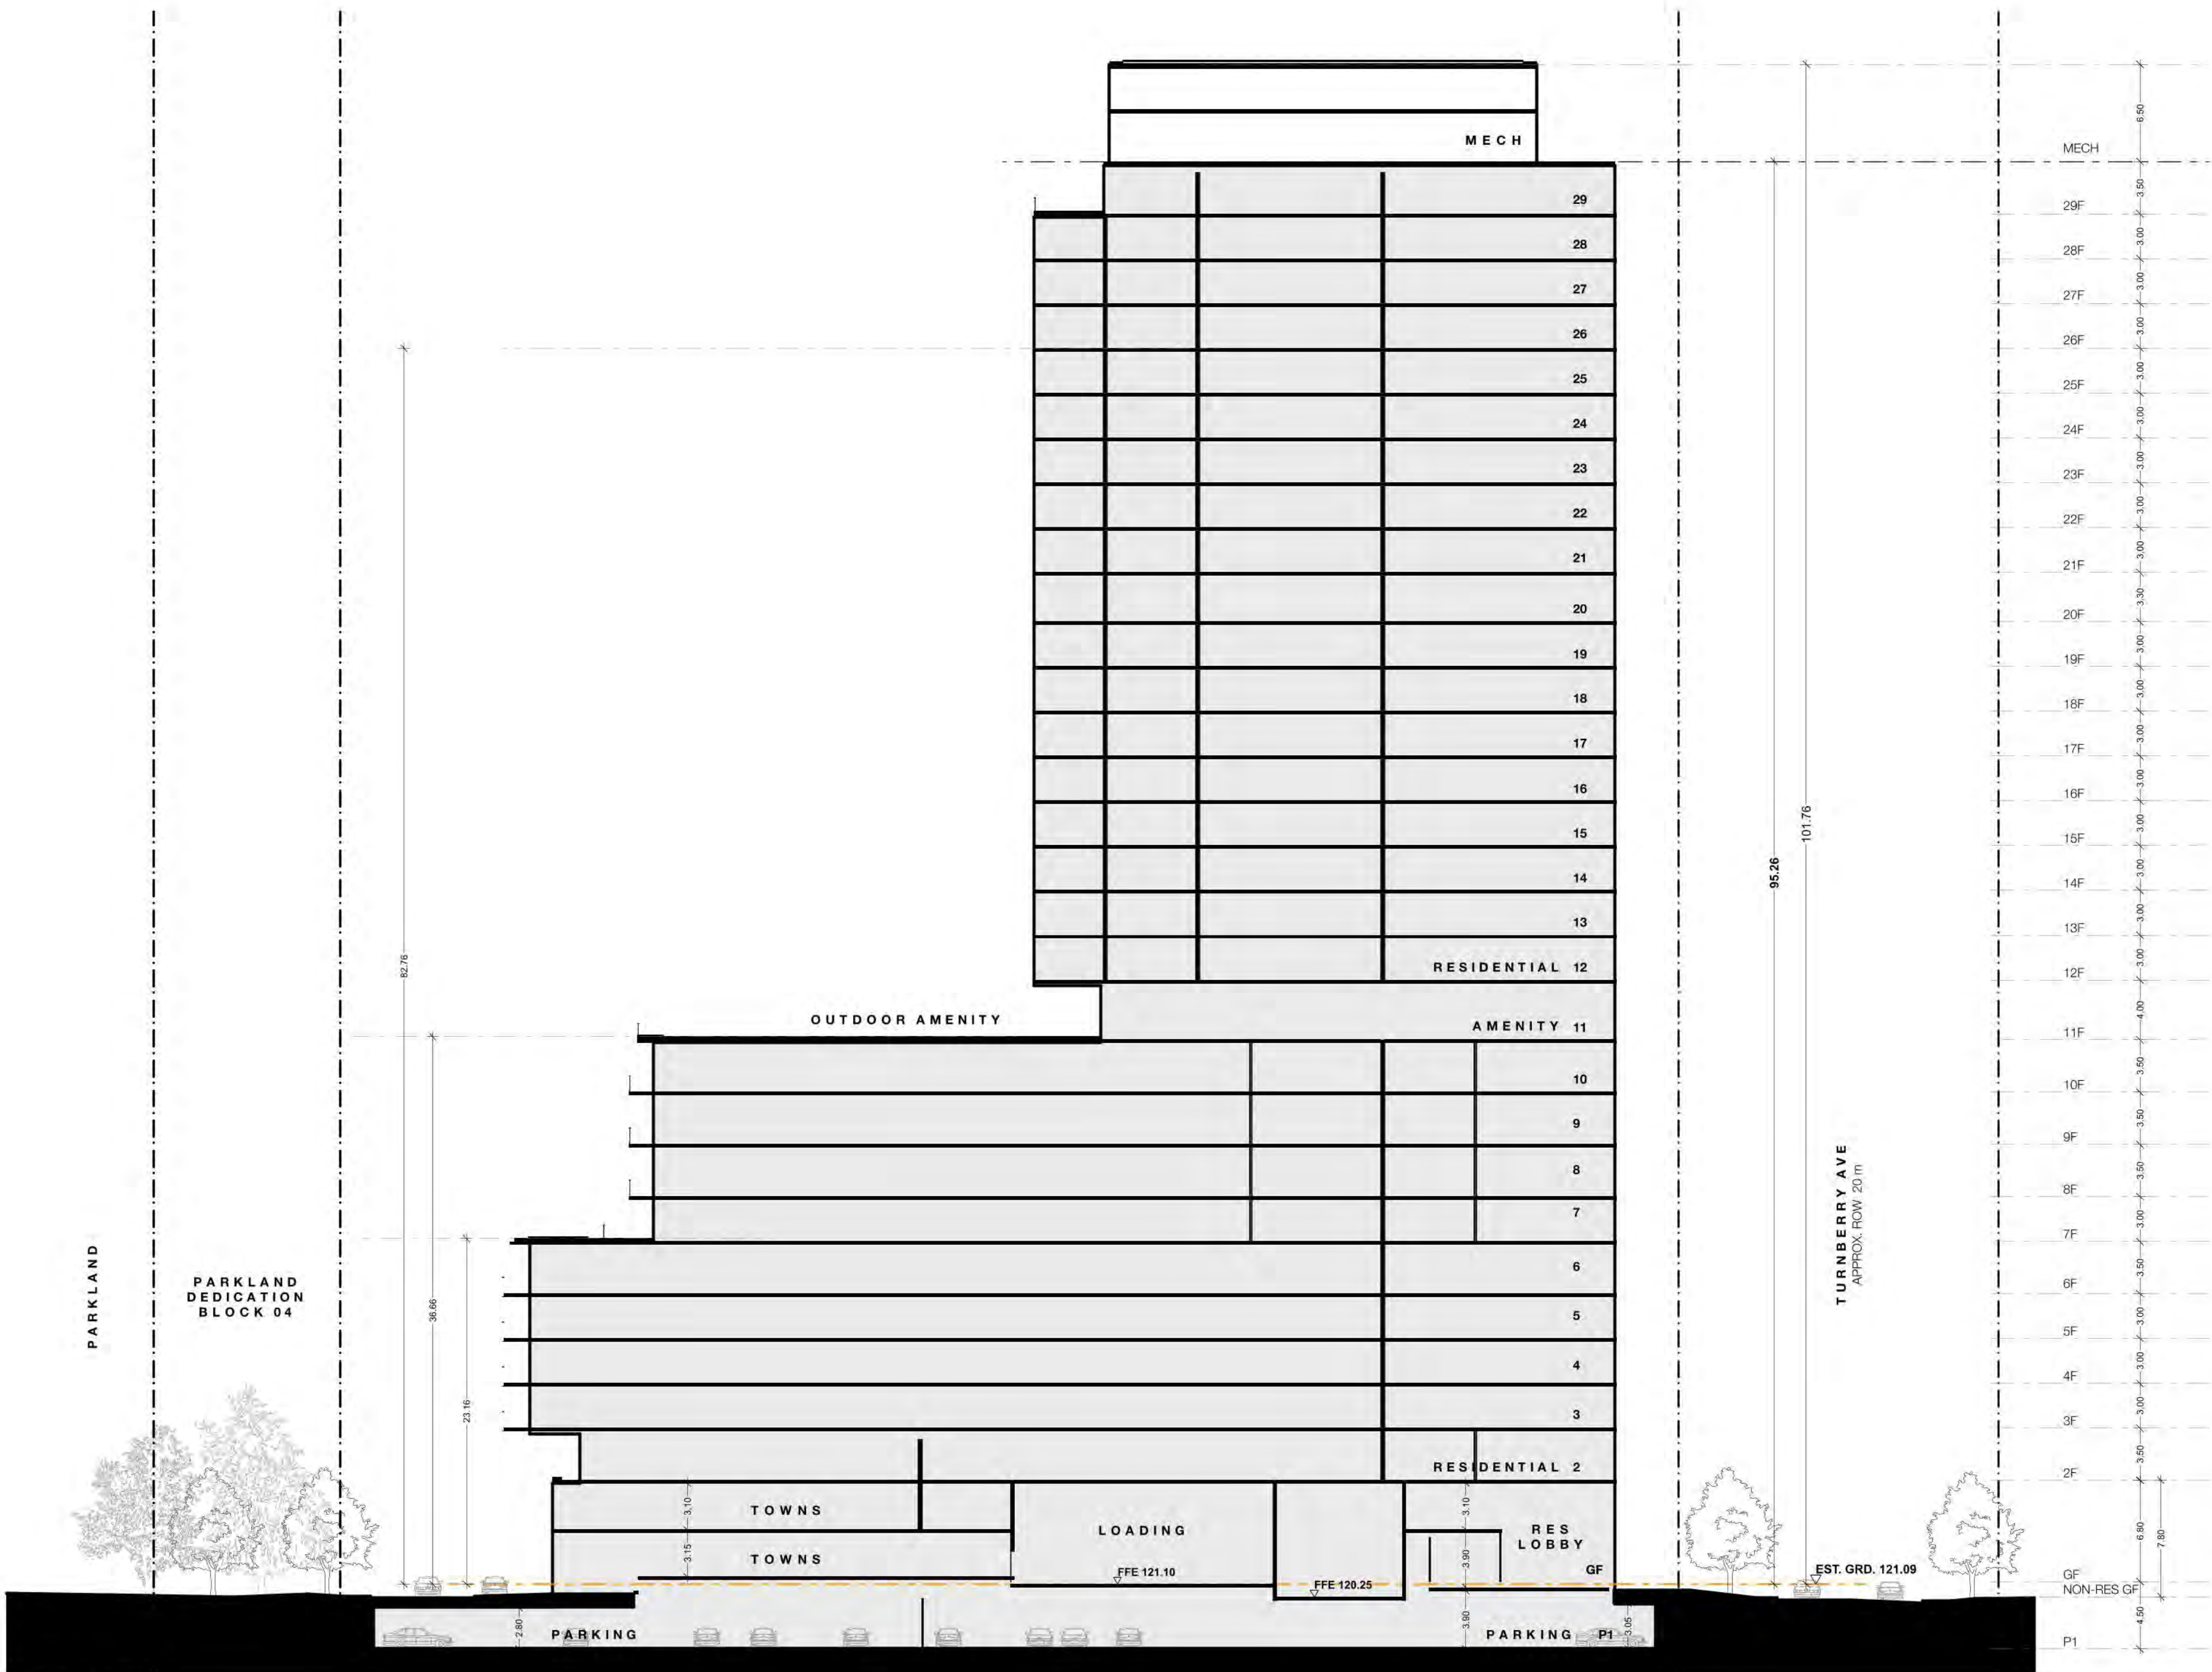

1 Section 2

TACT Architecture Inc
6501 College Street, 1st Floor
Toronto, Ontario M3J 1B8
416-510-1940
info@tactarchitecture.com

Note: This drawing and all copyright therein are the sole and exclusive property of TACT Architecture Inc. Reproduction or use of this drawing in whole or in part by any means or in any way whatsoever without the prior written consent of TACT Architecture Inc. is strictly prohibited. Do not reuse this drawing. Print date: Friday, December 5, 2025.

File: Starklands BLOCK 4 v3312.dgn
Job title:
Starklands - Block 4
0, 119-125, 144, 160, & 200
Benny Stark Street
116-122 Turnberry Avenue
Client:
Benny Stark Limited

Sheet title:
Section 2

Drawn by:
HG, RD, AK

Checked by:
PJ

Date:
Friday, December 5, 2025

Scale:
1:300

Job number:
2007

Revision:		Revision
No.	Date	
01	2021.10.13	DPS, OPA, ZBA
02	2025.09.12	OPA ZBA Resubmission
03	2025.12.05	Settlement Set
04		
05		



March 09:18



March 10:18



March 11:18



March 12:18



March 13:18



March 14:18




March 15:18



March 16:18



March 17:18

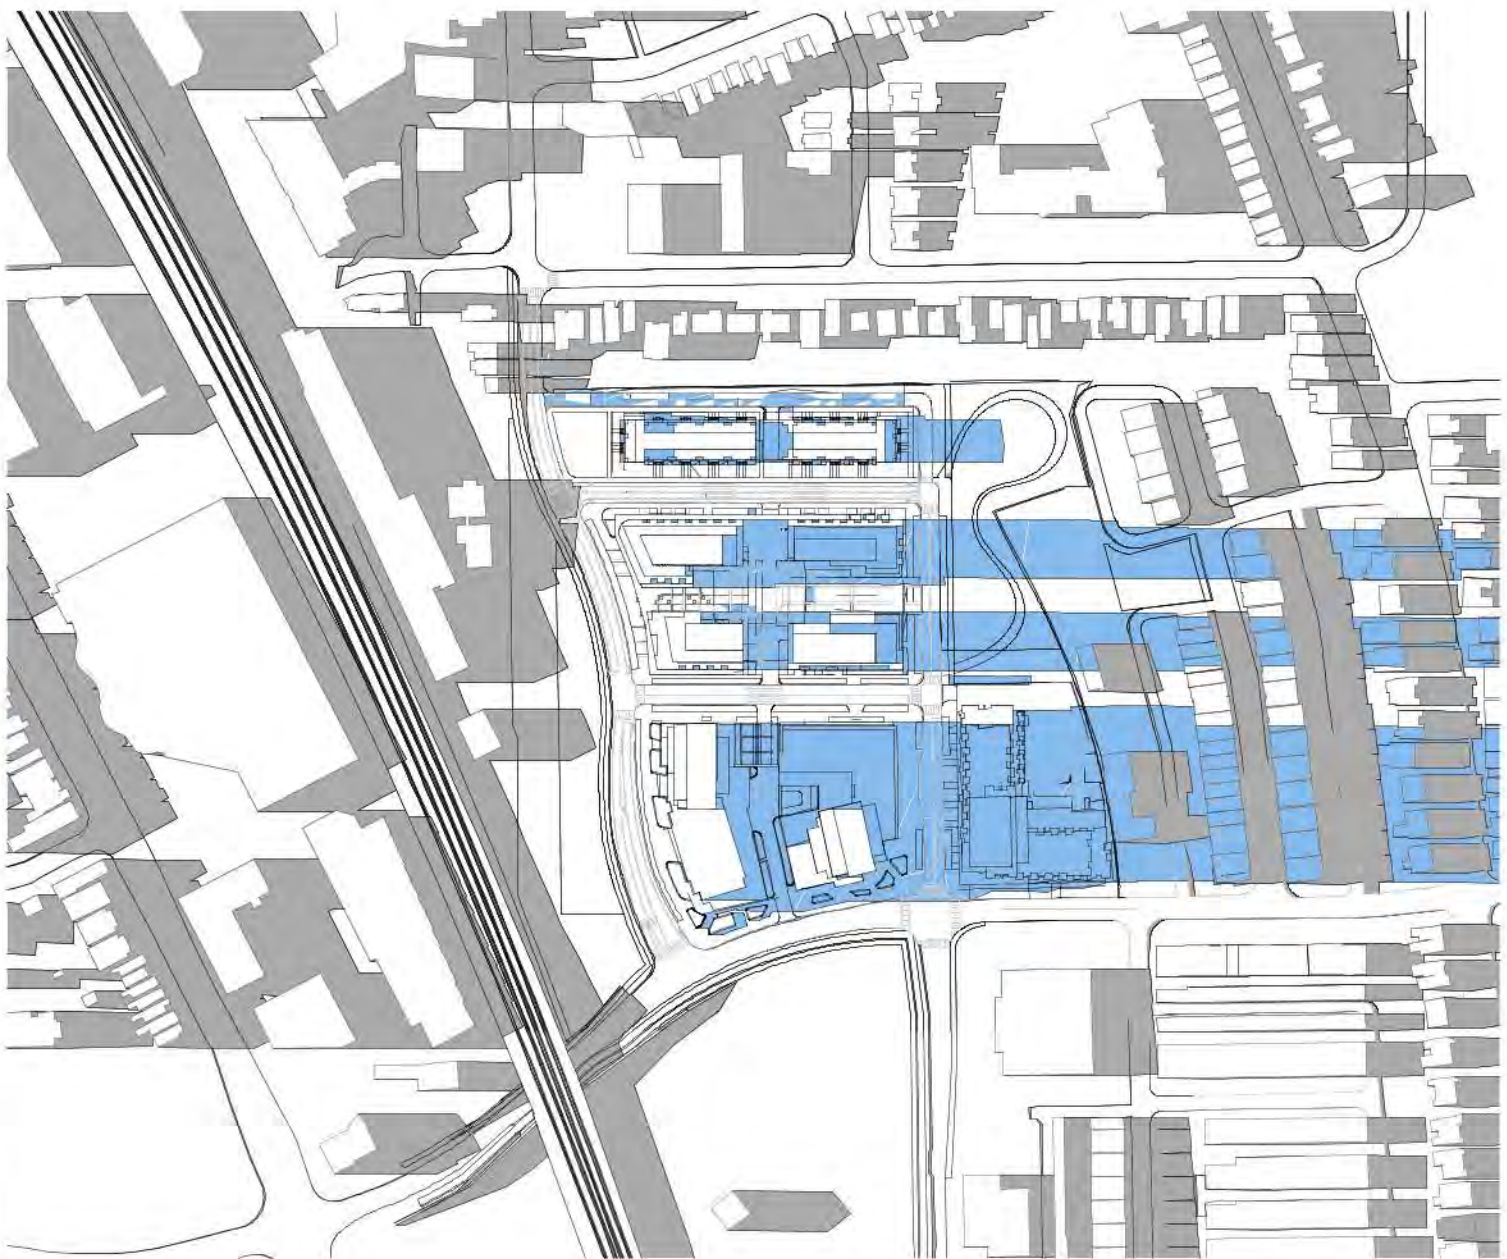

March 18:18

TACT Architecture Inc
6036 College Street (West side)
Toronto, Ontario M6S 1B8
416-536-1842
info@tactarchitecture.com

Note: This drawing and all copyright therein are the sole and exclusive property of TACT Architecture Inc. Reproduction or use of this drawing in whole or in part by any means or in any way whatsoever without the prior written consent of TACT Architecture Inc. is strictly prohibited. Do not scale this drawing. Print date: Friday, December 5, 2025.

File: Starklands Master T2.dgn

File:
Starklands
0, 119-125, 144, 160, & 200
Benny Stark Street
116-122 Turnberry Avenue
Client:
Benny Stark Limited

Sheet Title:
Sun Study - March 21

Drawn by:
HG, RD, AG

Checked by:
PJ

Date:
Friday, December 5, 2025

Scale:

Job number:
2007

Revision:		Revision
No.	Date	
01	2021.10.13	DPS, OPA, ZBA
02	2025.09.12	OPA ZBA Resubmission
03	2025.12.05	Settlement Set
04		
05		



June 09:18



June 10:18



June 11:18



June 12:18



June 13:18




June 14:18



June 15:18



June 16:18

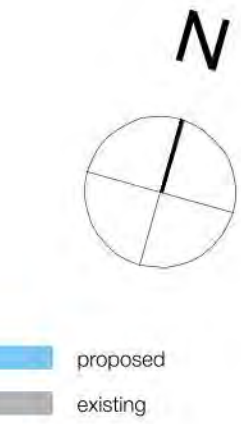

June 17:18



June 18:18

Revision		Revision
No.	Date	
01	2021.10.13	DPS, OPA, ZBA
02	2025.09.12	OPA ZBA Resubmission
03	2025.12.05	Settlement Set
04		
05		



September 09:18



September 10:18



TACT Architecture Inc
6000 College Street (West side)
Toronto, Ontario M3S 1B8
416-536-1842
info@tactarchitecture.com

Note: This drawing and all copyright therein are the sole and exclusive property of TACT Architecture Inc. Reproduction or use of this drawing in whole or in part by any means or in any way whatsoever without the prior written consent of TACT Architecture Inc. is strictly prohibited. Do not scale this drawing. Print date: Friday, December 5, 2025.

File: Starklands Master T 2.dgn

File:
Starklands
0, 119-125, 144, 160, & 200
Benny Stark Street
116-122 Turnberry Avenue
Client:
Benny Stark Limited

Sheet Title:
Sun Study - Sept 21

Drawn by:
HG, RD, AG

Checked by:
PJ

Date:
Friday, December 5, 2025

Scale:

Job number:
2007