


Attachment 1 - Site Plan of Sidewalk Cafe location

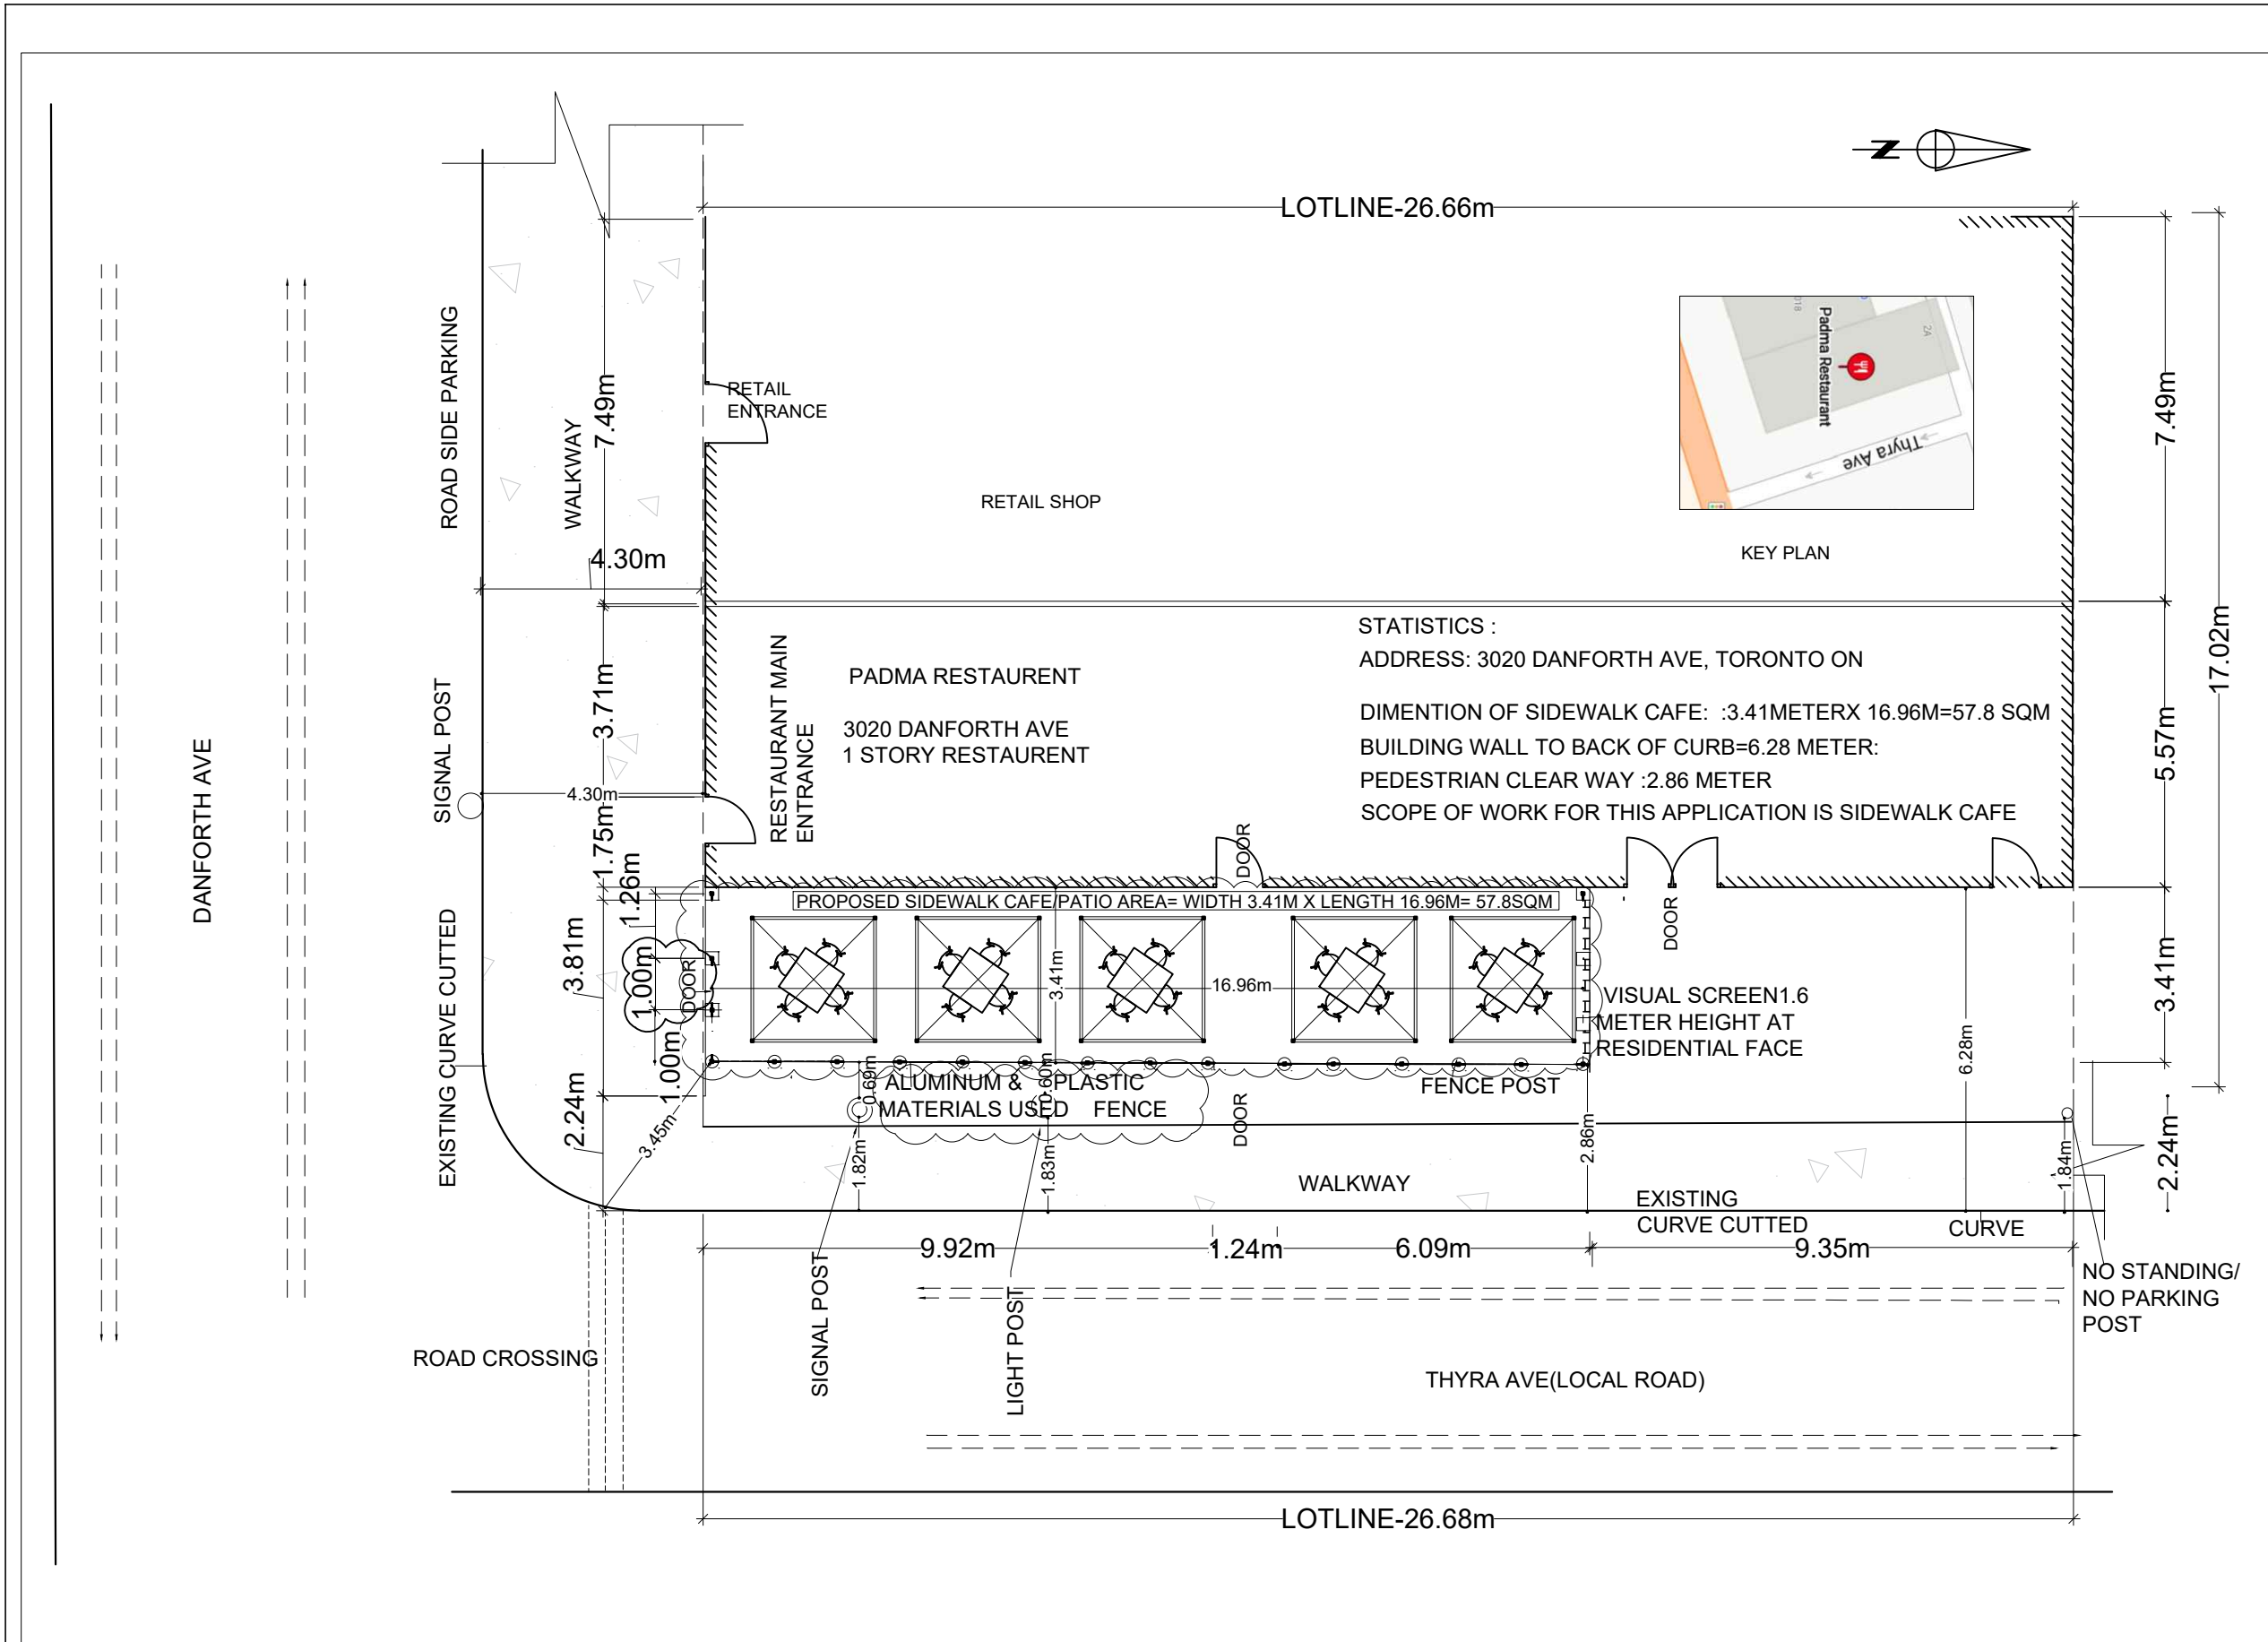

STATISTICS :
 ADDRESS: 3020 DANFORTH AVE, TORONTO ON
 DIMENTION OF SIDEWALK CAFE : :3.41METERX 16.96M=57.8 SQM
 BUILDING WALL TO BACK OF CURB=6.28 METER:
 PEDESTRIAN CLEAR WAY :2.86 METER
 SCOPE OF WORK FOR THIS APPLICATION IS SIDEWALK CAFE

PROPOSED SIDEWALK CAFE/PATIO AREA= WIDTH 3.41M X LENGTH 16.96M= 57.8SQM

ALUMINUM & PLASTIC MATERIALS USED FENCE

VISUAL SCREEN 1.6 METER HEIGHT AT RESIDENTIAL FACE

| | | | | |
|--|----------------------|-------------|--|--|
| | | | | |
| NO: | D-TE: | REVISION:1 | | |
| OWNER: RAFIQUIL ISLAM | | | | |
| SIGNED | <i>Rafiqul Islam</i> | | | |
| OWNER: | | | | |
| SIGNED - | | | | |
| PROJECT TITLE: SIDE WALK CAFE' | | | | |
| DRAWING TITLE: SITE PLAN | | | | |
| LOCATION: 3020 DANFORTH AVE, TORONTO,ON M4C1M7 | | | | |
| SCALE: AS NOTED | DRAWN BY: | CHECKED BY: | | |
| PROJECT NO.: | | SHEET NO.: | | |
| | | A1 | | |