

CLIENT  
**Sevoy Developments**

Street Address  
City, Country, Postal Code

**COPYRIGHT**  
This drawing has been prepared solely for the intended use, thus any reproduction or distribution for any purpose other than authorized by Arcadis is forbidden. Written dimensions shall have precedence over scaled dimensions. Contractors shall verify and be responsible for all dimensions and conditions on the job, and Arcadis shall be informed of any variations from the dimensions and conditions shown on the drawing. Shop drawings shall be submitted to Arcadis for general conformance before proceeding with fabrication.

**Arcadis Professional Services (Canada) Inc.**

ISSUES		
No.	DESCRIPTION	DATE
1	SETTLEMENT SET	2026-04-14

CONSULTANTS

SEAL



55 St. Clair Avenue West - 7th Floor  
Toronto ON M4V 2Y7 Canada  
tel 416 596 1930  
www.arcadis.com

PROJECT  
**5051 Yonge Street**

5051 Yonge St.,  
North York, Ontario

PROJECT NO:  
142844

DRAWN BY:  
**Author**

CHECKED BY:  
**Checker**


PROJECT MGR:  
**Designer**

APPROVED BY:  
**Approver**


SHEET TITLE  
**3RD - 6TH FLOOR PLAN**

SHEET NUMBER  
**A153**


ISSUE

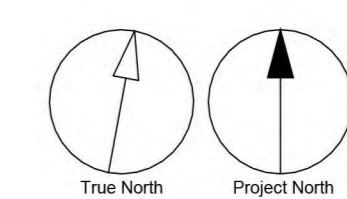

Autodesk Docs://ACA-00142844-5051 Yonge St/ACA-142844-07-5051\_YONGE-R24.rvt

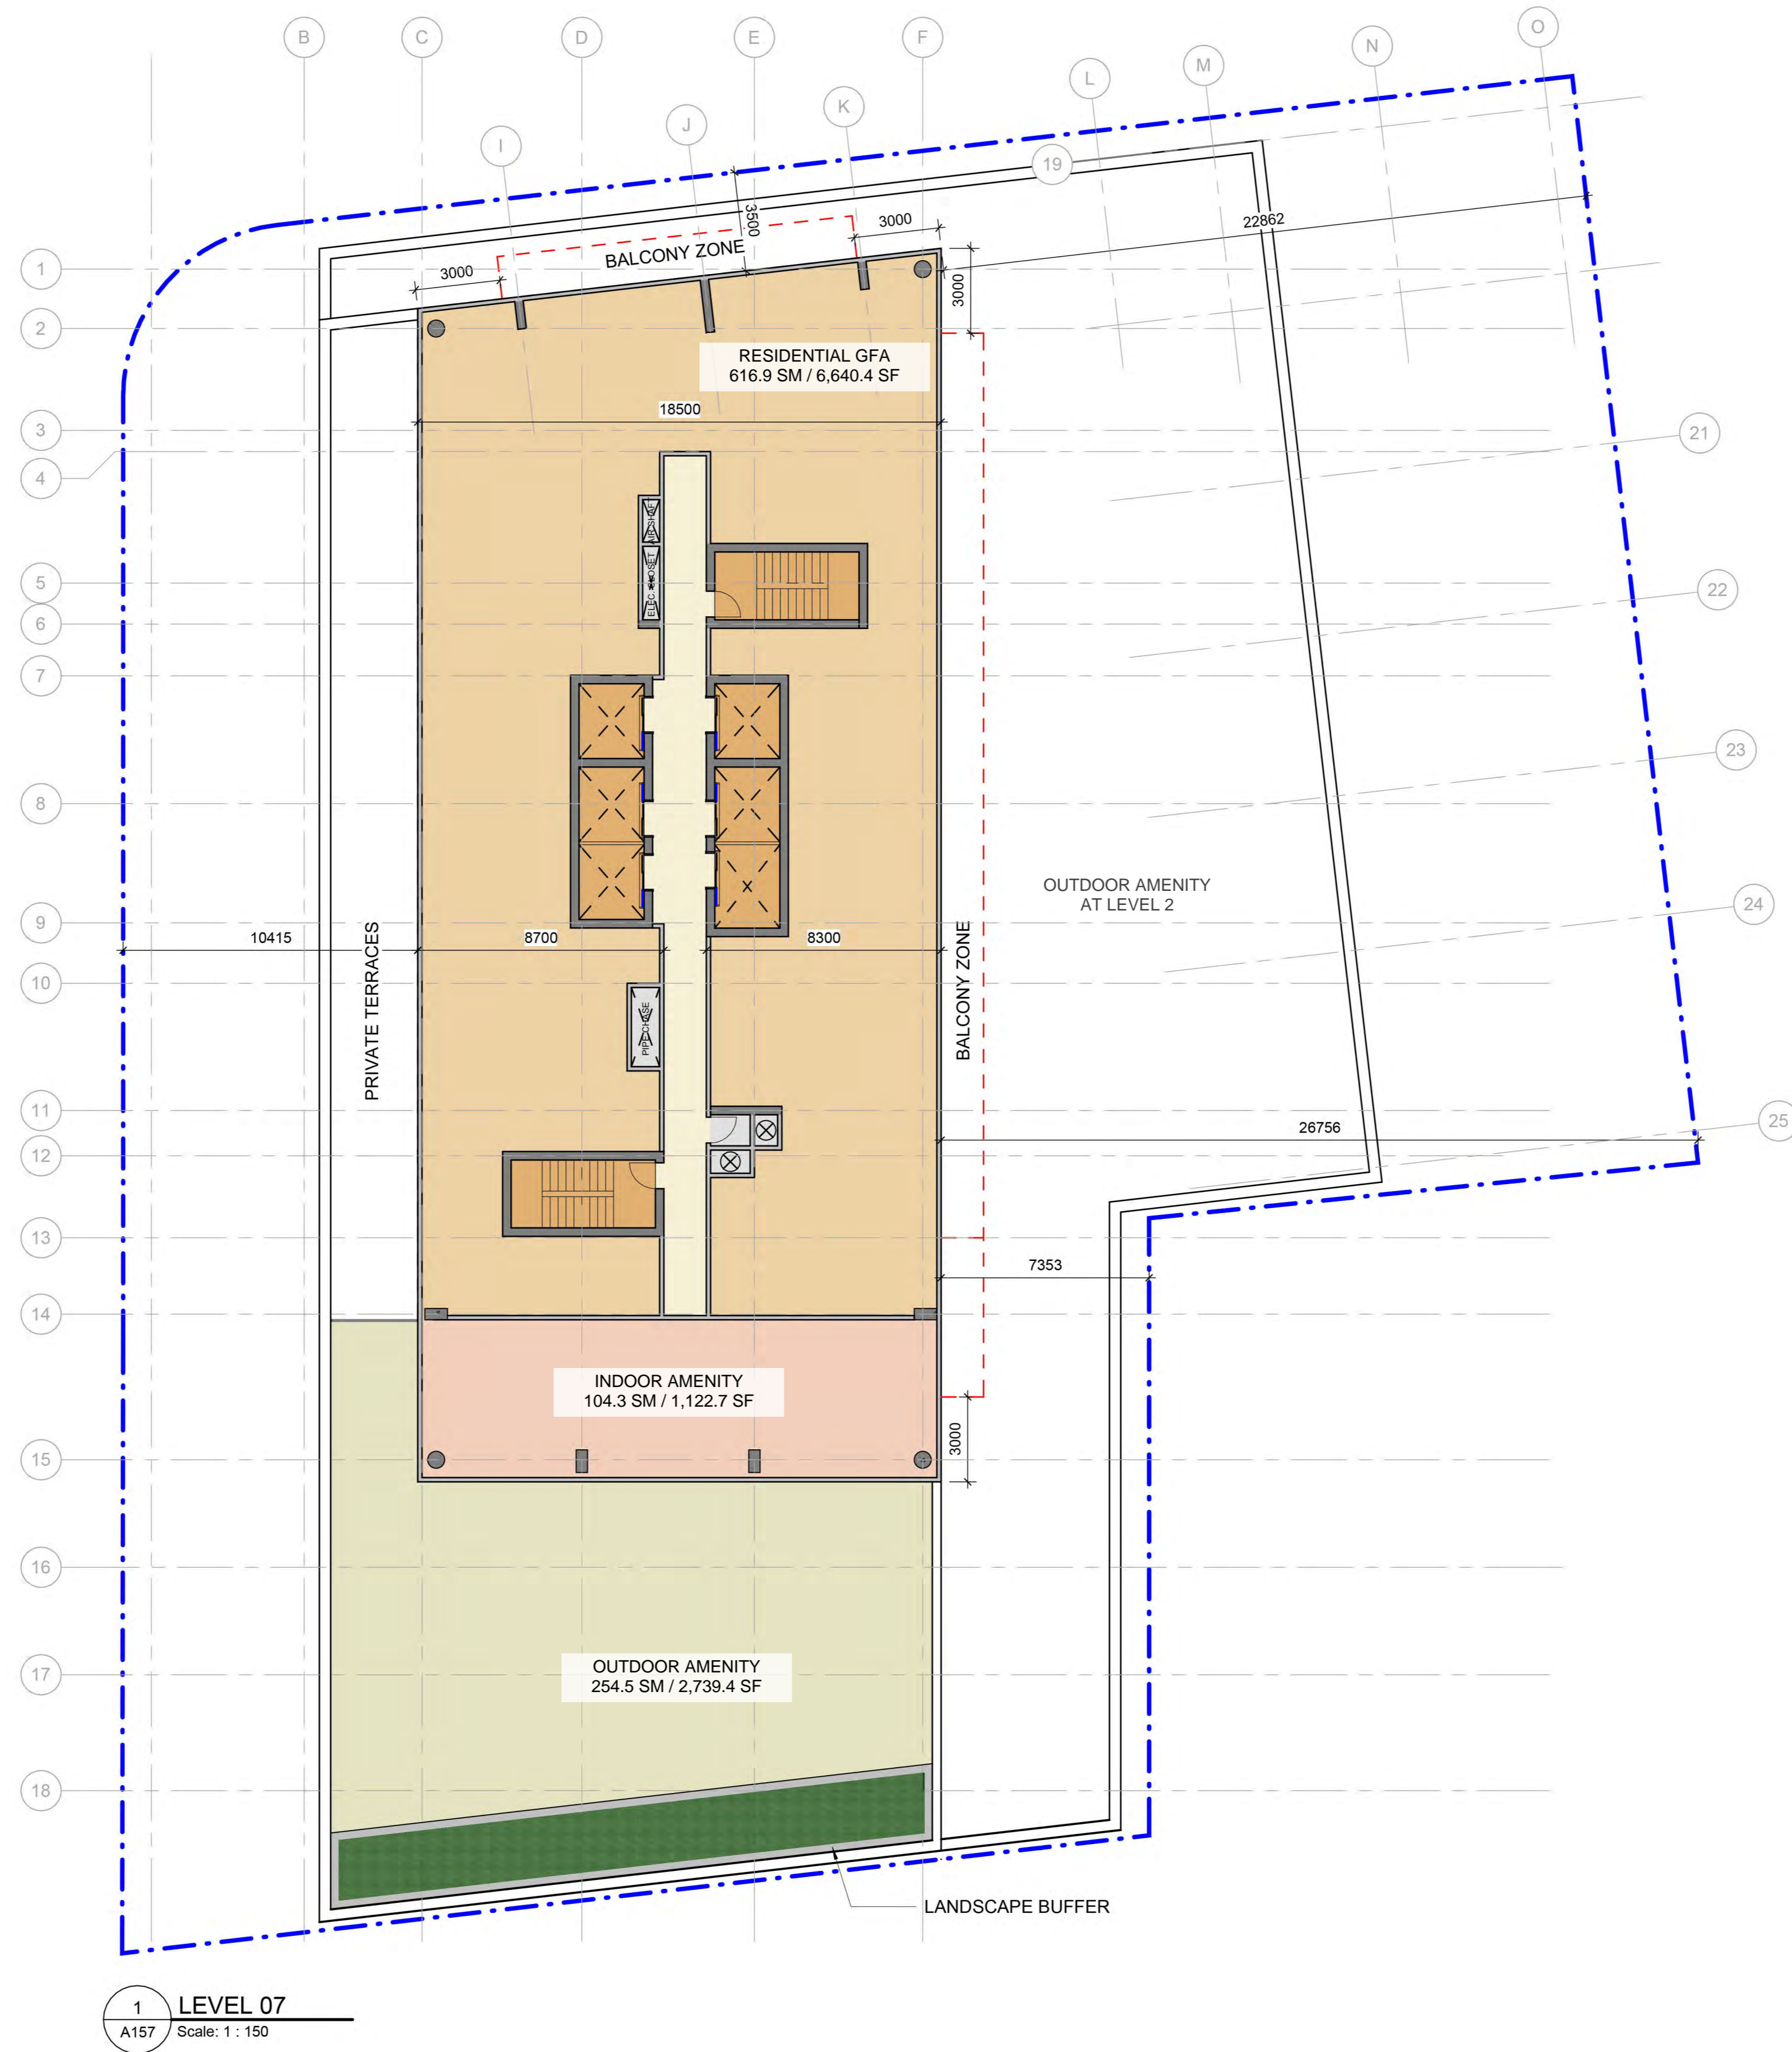

1 LEVEL 07  
A157 Scale: 1 : 150

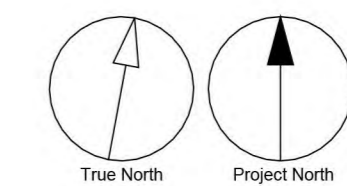

CLIENT  
**Sevoy Developments**

Street Address  
City, Country, Postal Code

**COPYRIGHT**  
This drawing has been prepared solely for the intended use, thus any reproduction or distribution for any purpose other than authorized by Arcadis is forbidden. Written dimensions shall have precedence over scaled dimensions. Contractors shall verify and be responsible for all dimensions and conditions on the job, and Arcadis shall be informed of any variations from the dimensions and conditions shown on the drawing. Shop drawings shall be submitted to Arcadis for general conformance before proceeding with fabrication.

**Arcadis Professional Services (Canada) Inc.**

ISSUES		
No.	DESCRIPTION	DATE
1	SETTLEMENT SET	2026-04-14

CONSULTANTS

SEAL



55 St. Clair Avenue West - 7th Floor  
Toronto ON M4V 2Y7 Canada  
tel 416 596 1930  
www.arcadis.com

PROJECT  
**5051 Yonge Street**  
  
5051 Yonge St.,  
North York, Ontario


PROJECT NO:  
142844  
DRAWN BY:  
**Author**  
PROJECT MGR:  
**Designer**  
CHECKED BY:  
**Checker**  
APPROVED BY:  
**Approver**

SHEET TITLE  
**7TH FLOOR PLAN**


SHEET NUMBER  
**A157**  
ISSUE

Autodesk Docs://ACA-00142844-5051 Yonge St/ACA-142844-07-5051\_YONGE-R24.rvt 1/16



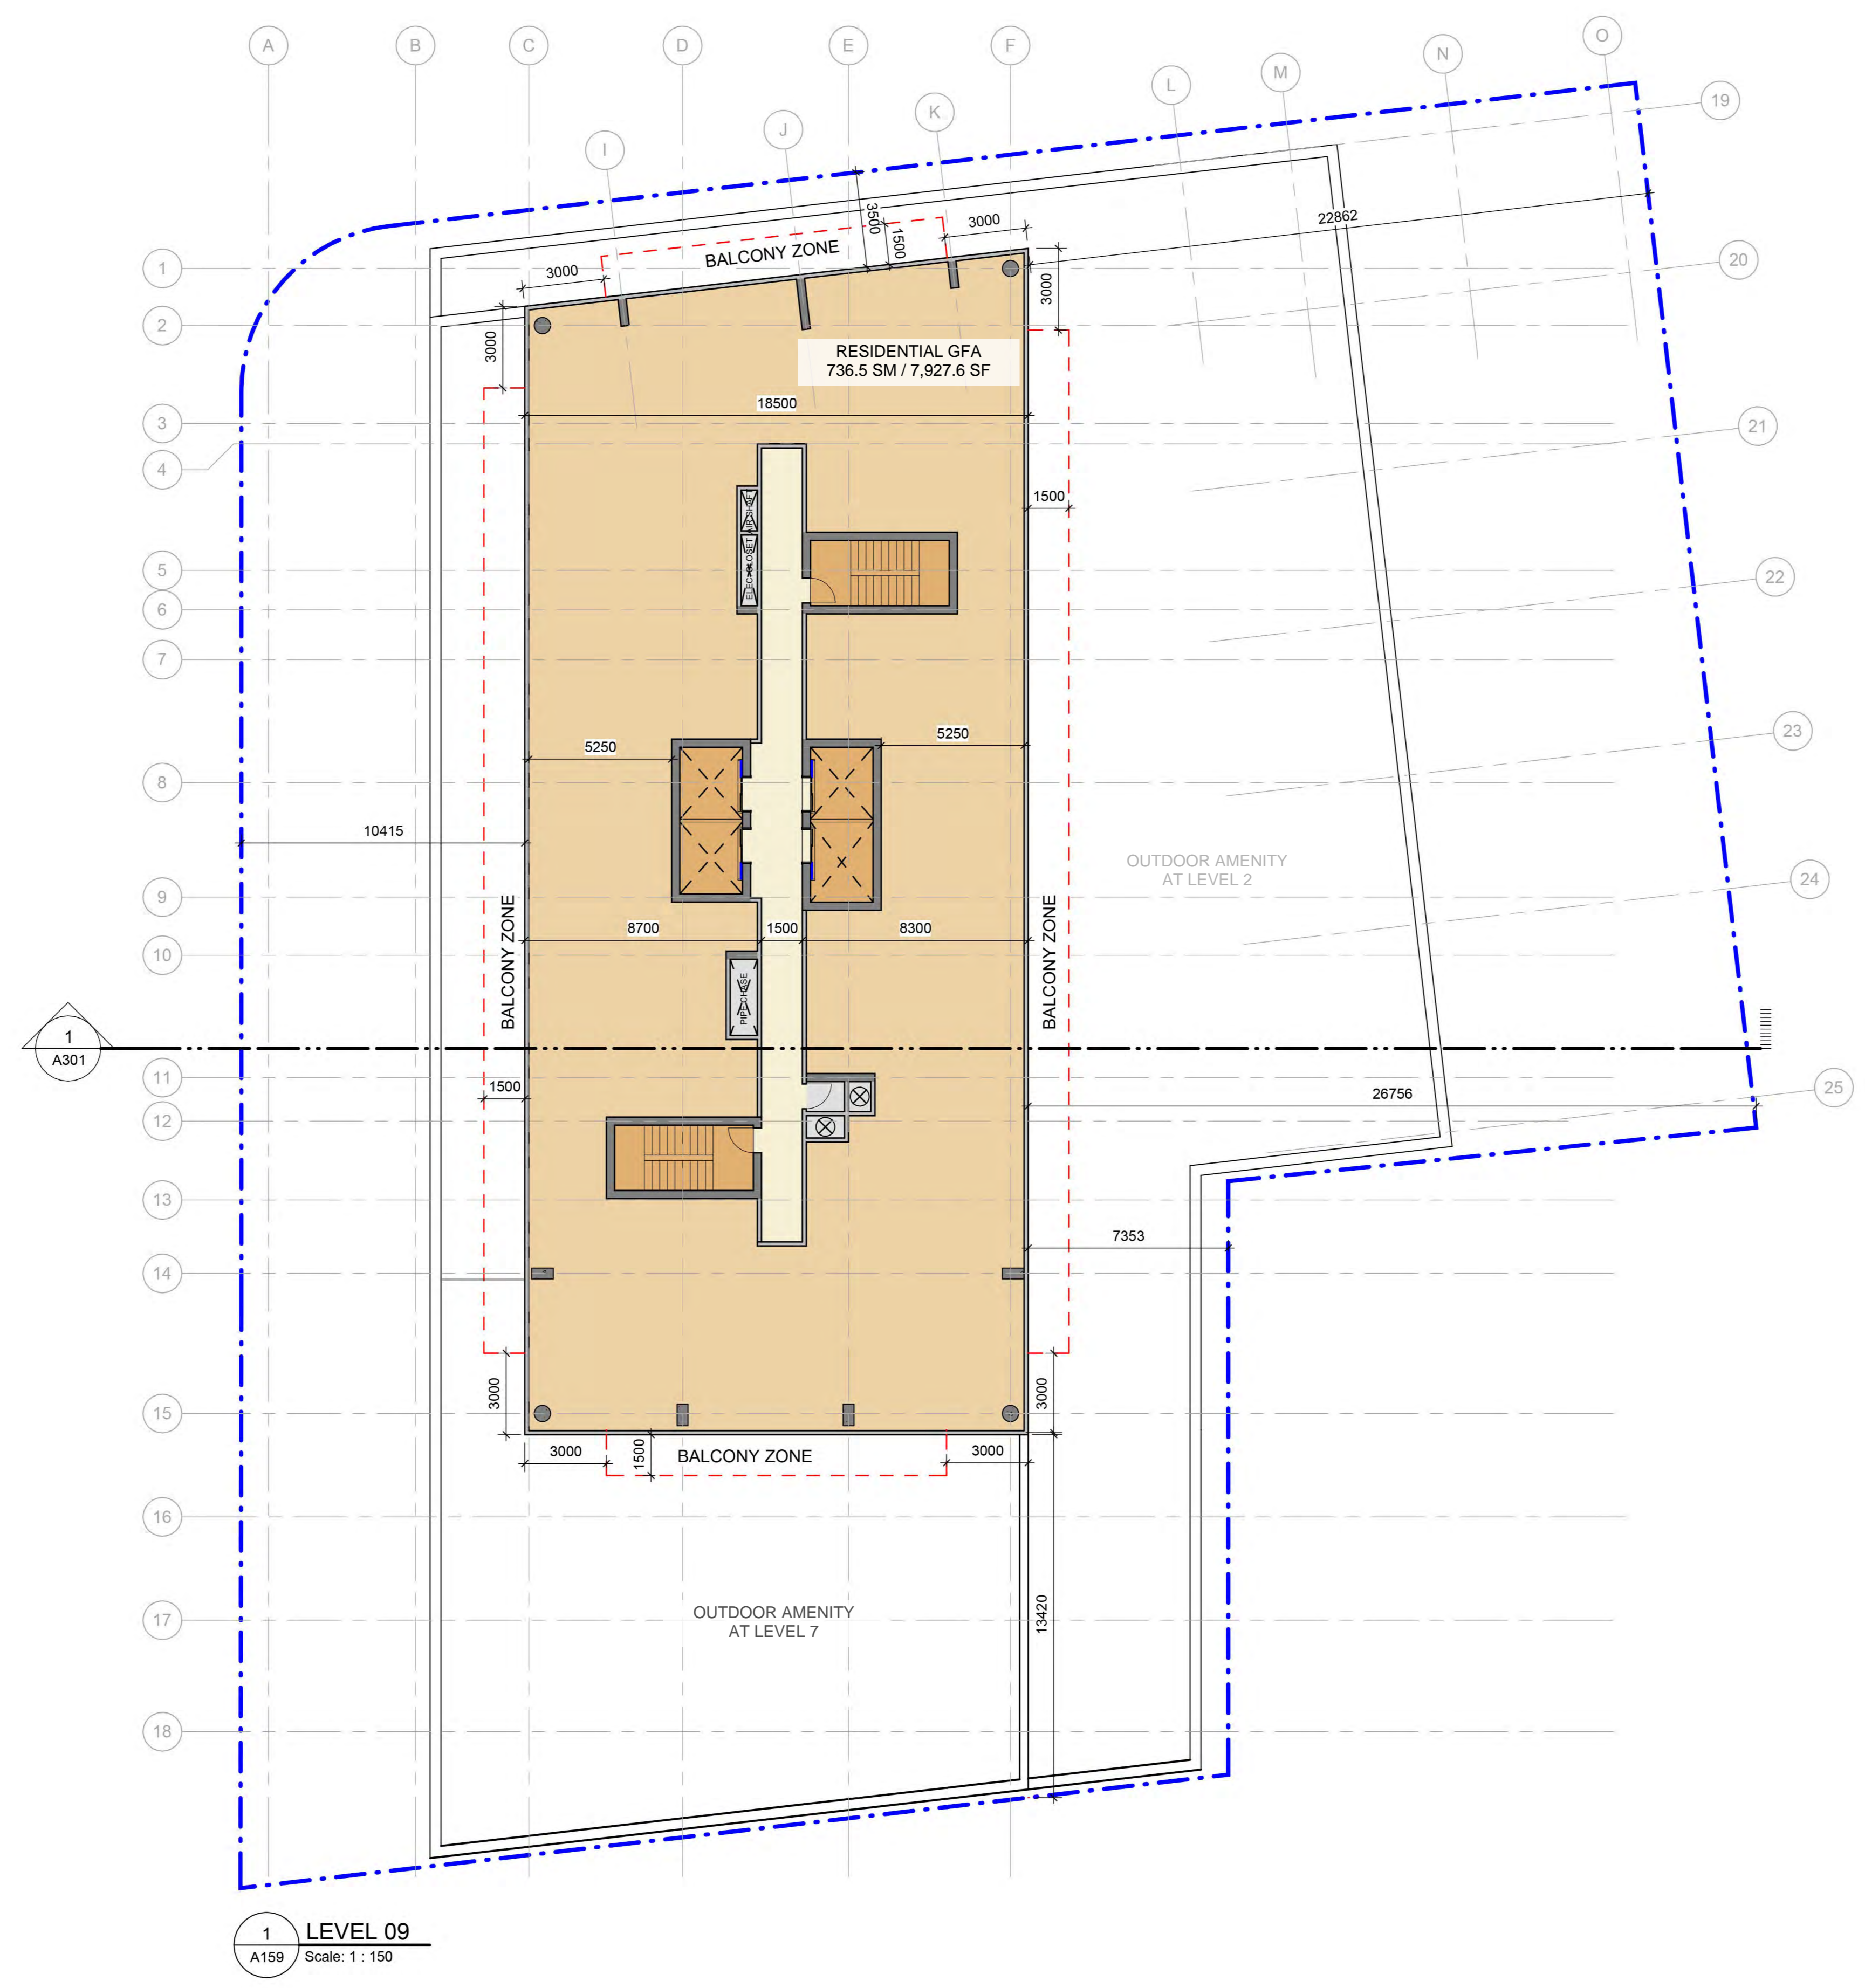

1 LEVEL 09  
A159 Scale: 1 : 150

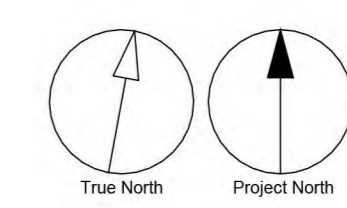

CLIENT  
**Sevoy Developments**

Street Address  
City, Country, Postal Code

COPYRIGHT  
This drawing has been prepared solely for the intended use, thus any reproduction or distribution for any purpose other than authorized by Arcadis is forbidden. Written dimensions shall have precedence over scaled dimensions. Contractors shall verify and be responsible for all dimensions and conditions on the job, and Arcadis shall be informed of any variations from the dimensions and conditions shown on the drawing. Shop drawings shall be submitted to Arcadis for general conformance before proceeding with fabrication.

Arcadis Professional Services (Canada) Inc.

No.	DESCRIPTION	DATE
1	SETTLEMENT SET	2026-04-14

CONSULTANTS

SEAL

**ARCADIS**

55 St. Clair Avenue West - 7th Floor  
Toronto ON M4V 2Y7 Canada  
tel 416 596 1930  
www.arcadis.com

PROJECT  
**5051 Yonge Street**

5051 Yonge St.,  
North York, Ontario

PROJECT NO:  
142844

DRAWN BY: <b>Author</b>	CHECKED BY: <b>Checker</b>
PROJECT MGR: <b>Designer</b>	APPROVED BY: <b>Approver</b>

SHEET TITLE  
**TYPICAL TOWER FLOOR PLAN  
(9TH - 42ND)**

SHEET NUMBER <b>A159</b>	ISSUE
-----------------------------	-------

Autodesk Docs://ACA-00142844-5051 Yonge SH/ACA-142844-07-5051\_YONGE-R24.rvt

CLIENT  
Sevoy Developments

Street Address  
City/ Country/ Postal Code

**COPYRIGHT**  
This drawing has been prepared solely for the intended use, thus any reproduction or distribution for any purpose other than authorized by Arcadis is forbidden. Written dimensions shall have precedence over scaled dimensions. Corrections and conditions on the job, and Arcadis shall be informed of any variations from the dimensions and conditions shown on the drawing. Shop drawings shall be submitted to Arcadis for general compliance before proceeding with fabrication.

Arcadis Professional Services (Canada) Inc.

ISSUES	DESCRIPTION	DATE
1	SETTLEMENT SET	2025-04-14

CONSULTANTS

SEAL



55 St. Clair Avenue West - 7th Floor  
Toronto ON M4V 2T7 Canada  
Tel 416 598 1930  
www.arcadis.com

PROJECT  
5051 Yonge Street

5051 Yonge St.,  
North York, Ontario

PROJECT NO:  
142844

DRAWN BY: Author  
CHECKED BY: Checker  
PROJECT MGR: Designer  
APPROVED BY: Approver

SHEET TITLE  
BUILDING SECTION

SHEET NUMBER  
A301

1 Section- East-West  
A301 Scale: 1 : 250

