












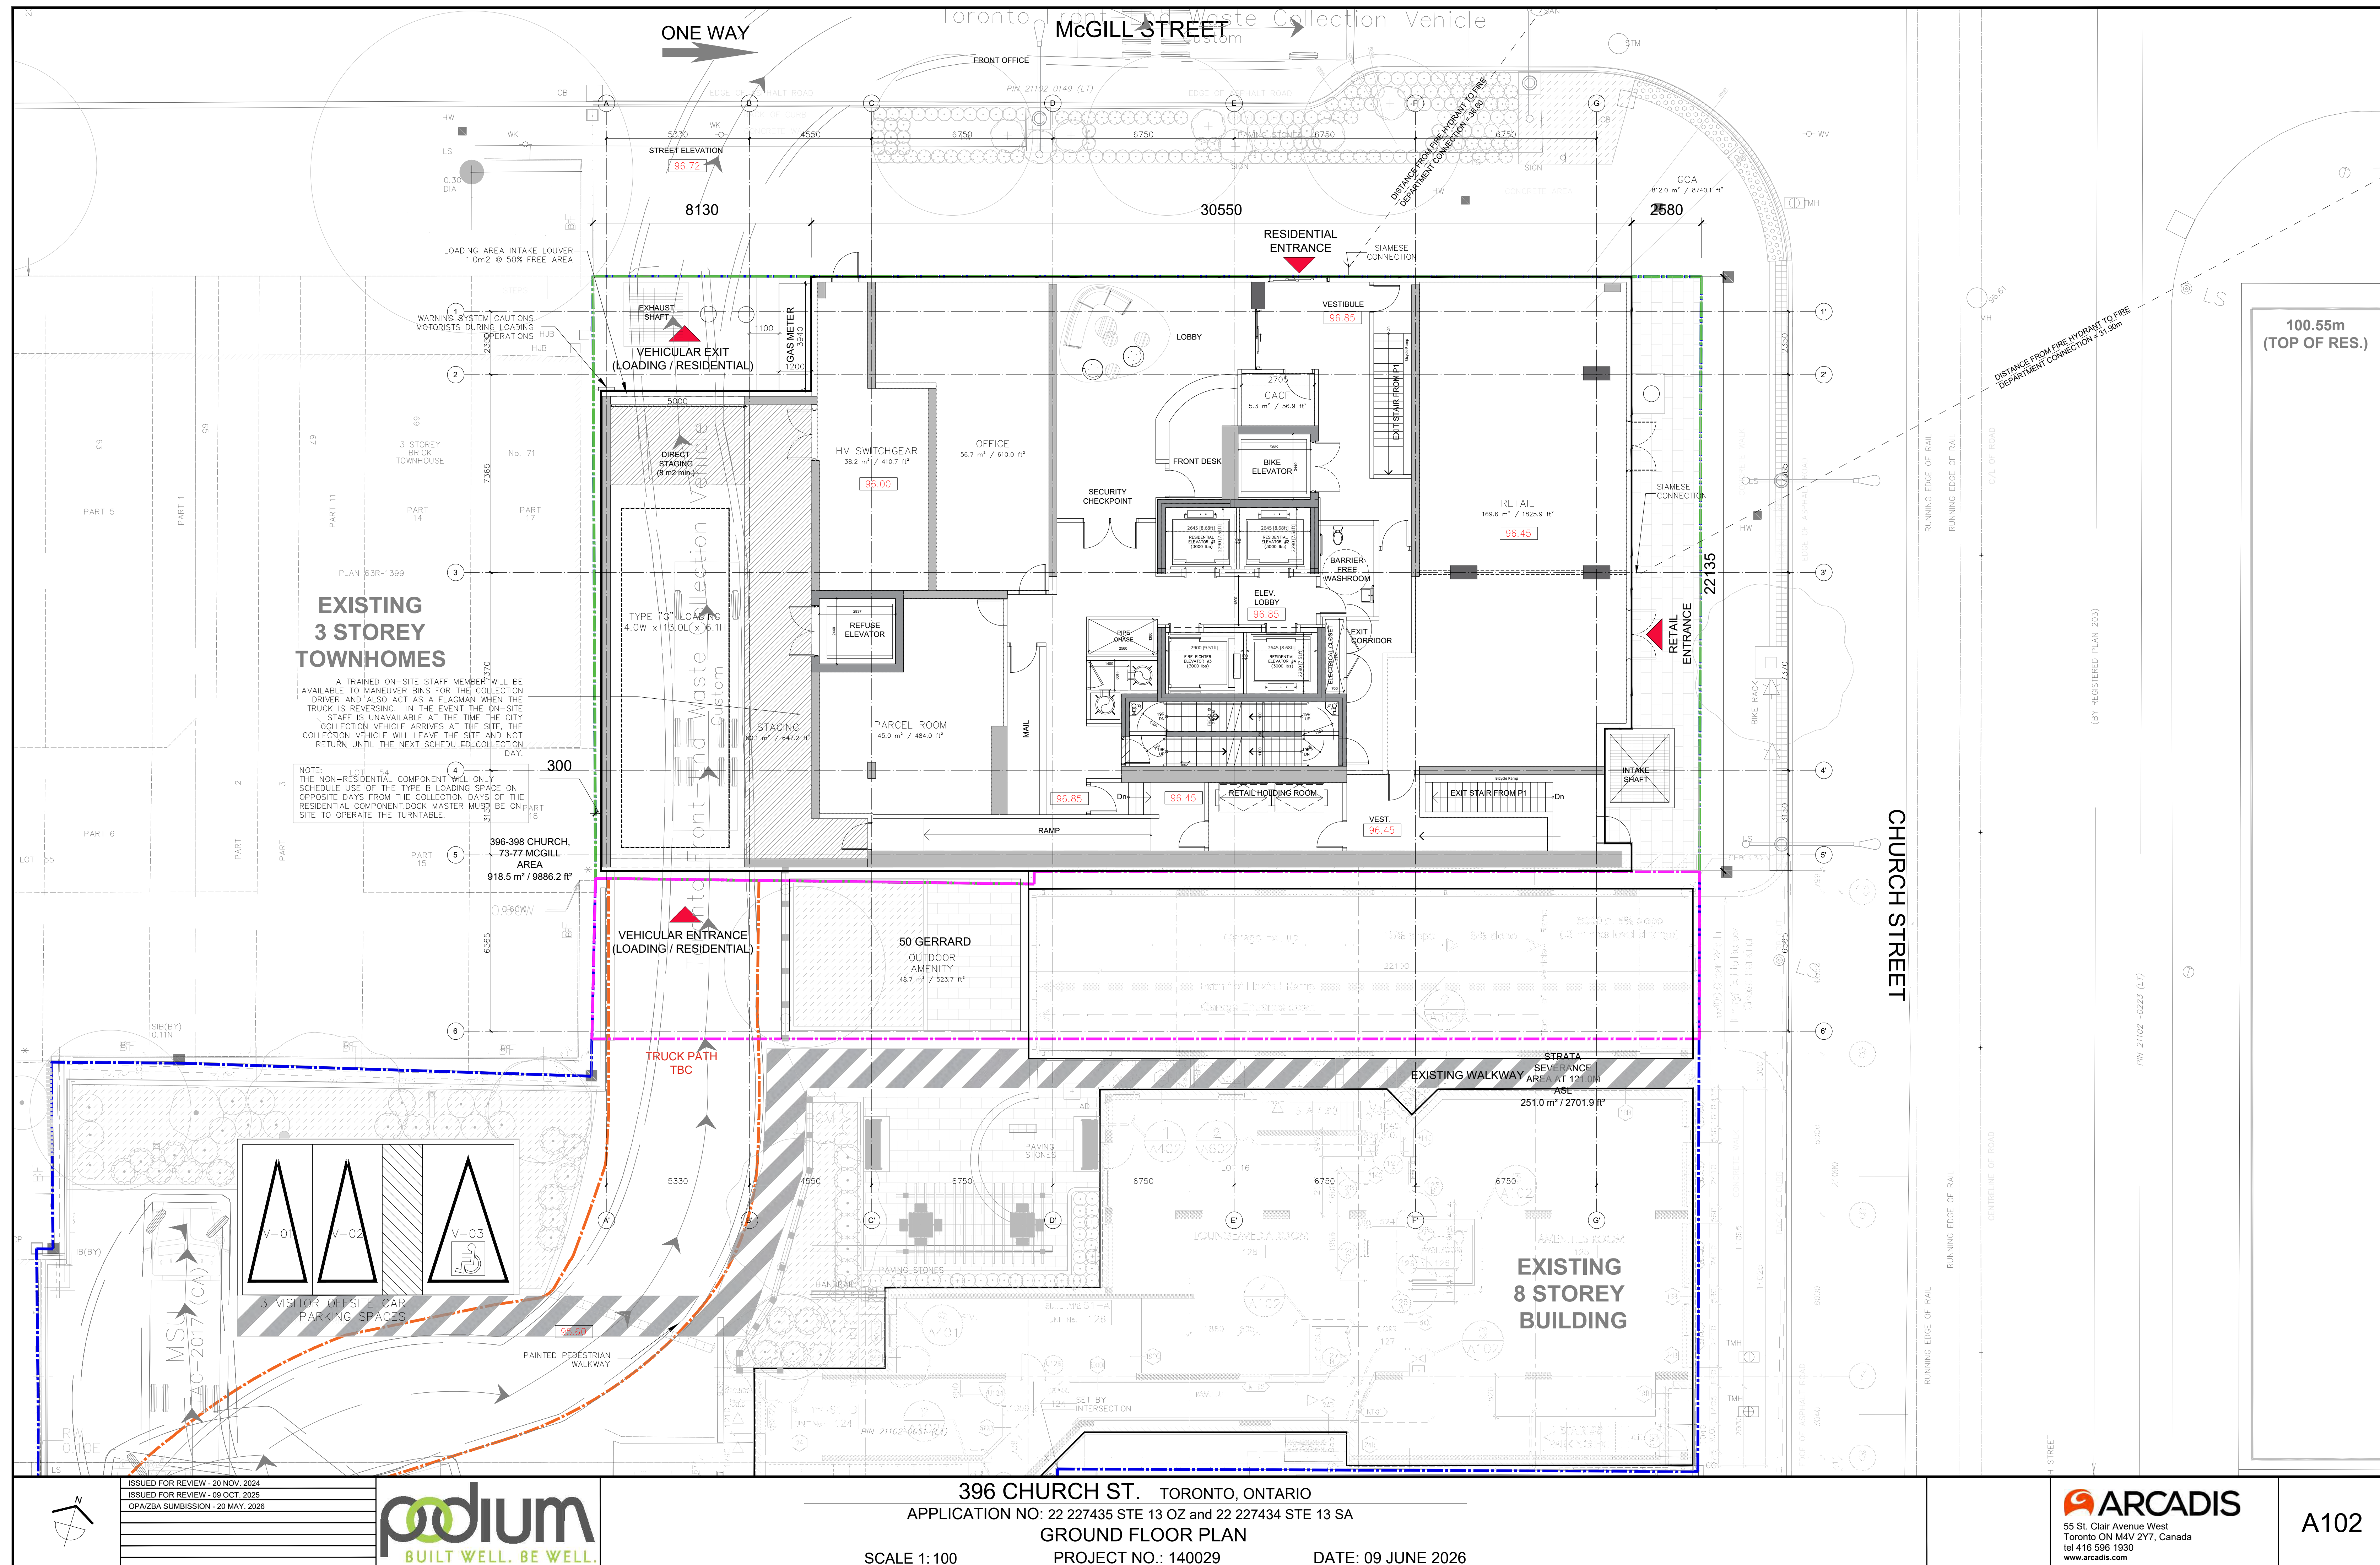



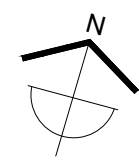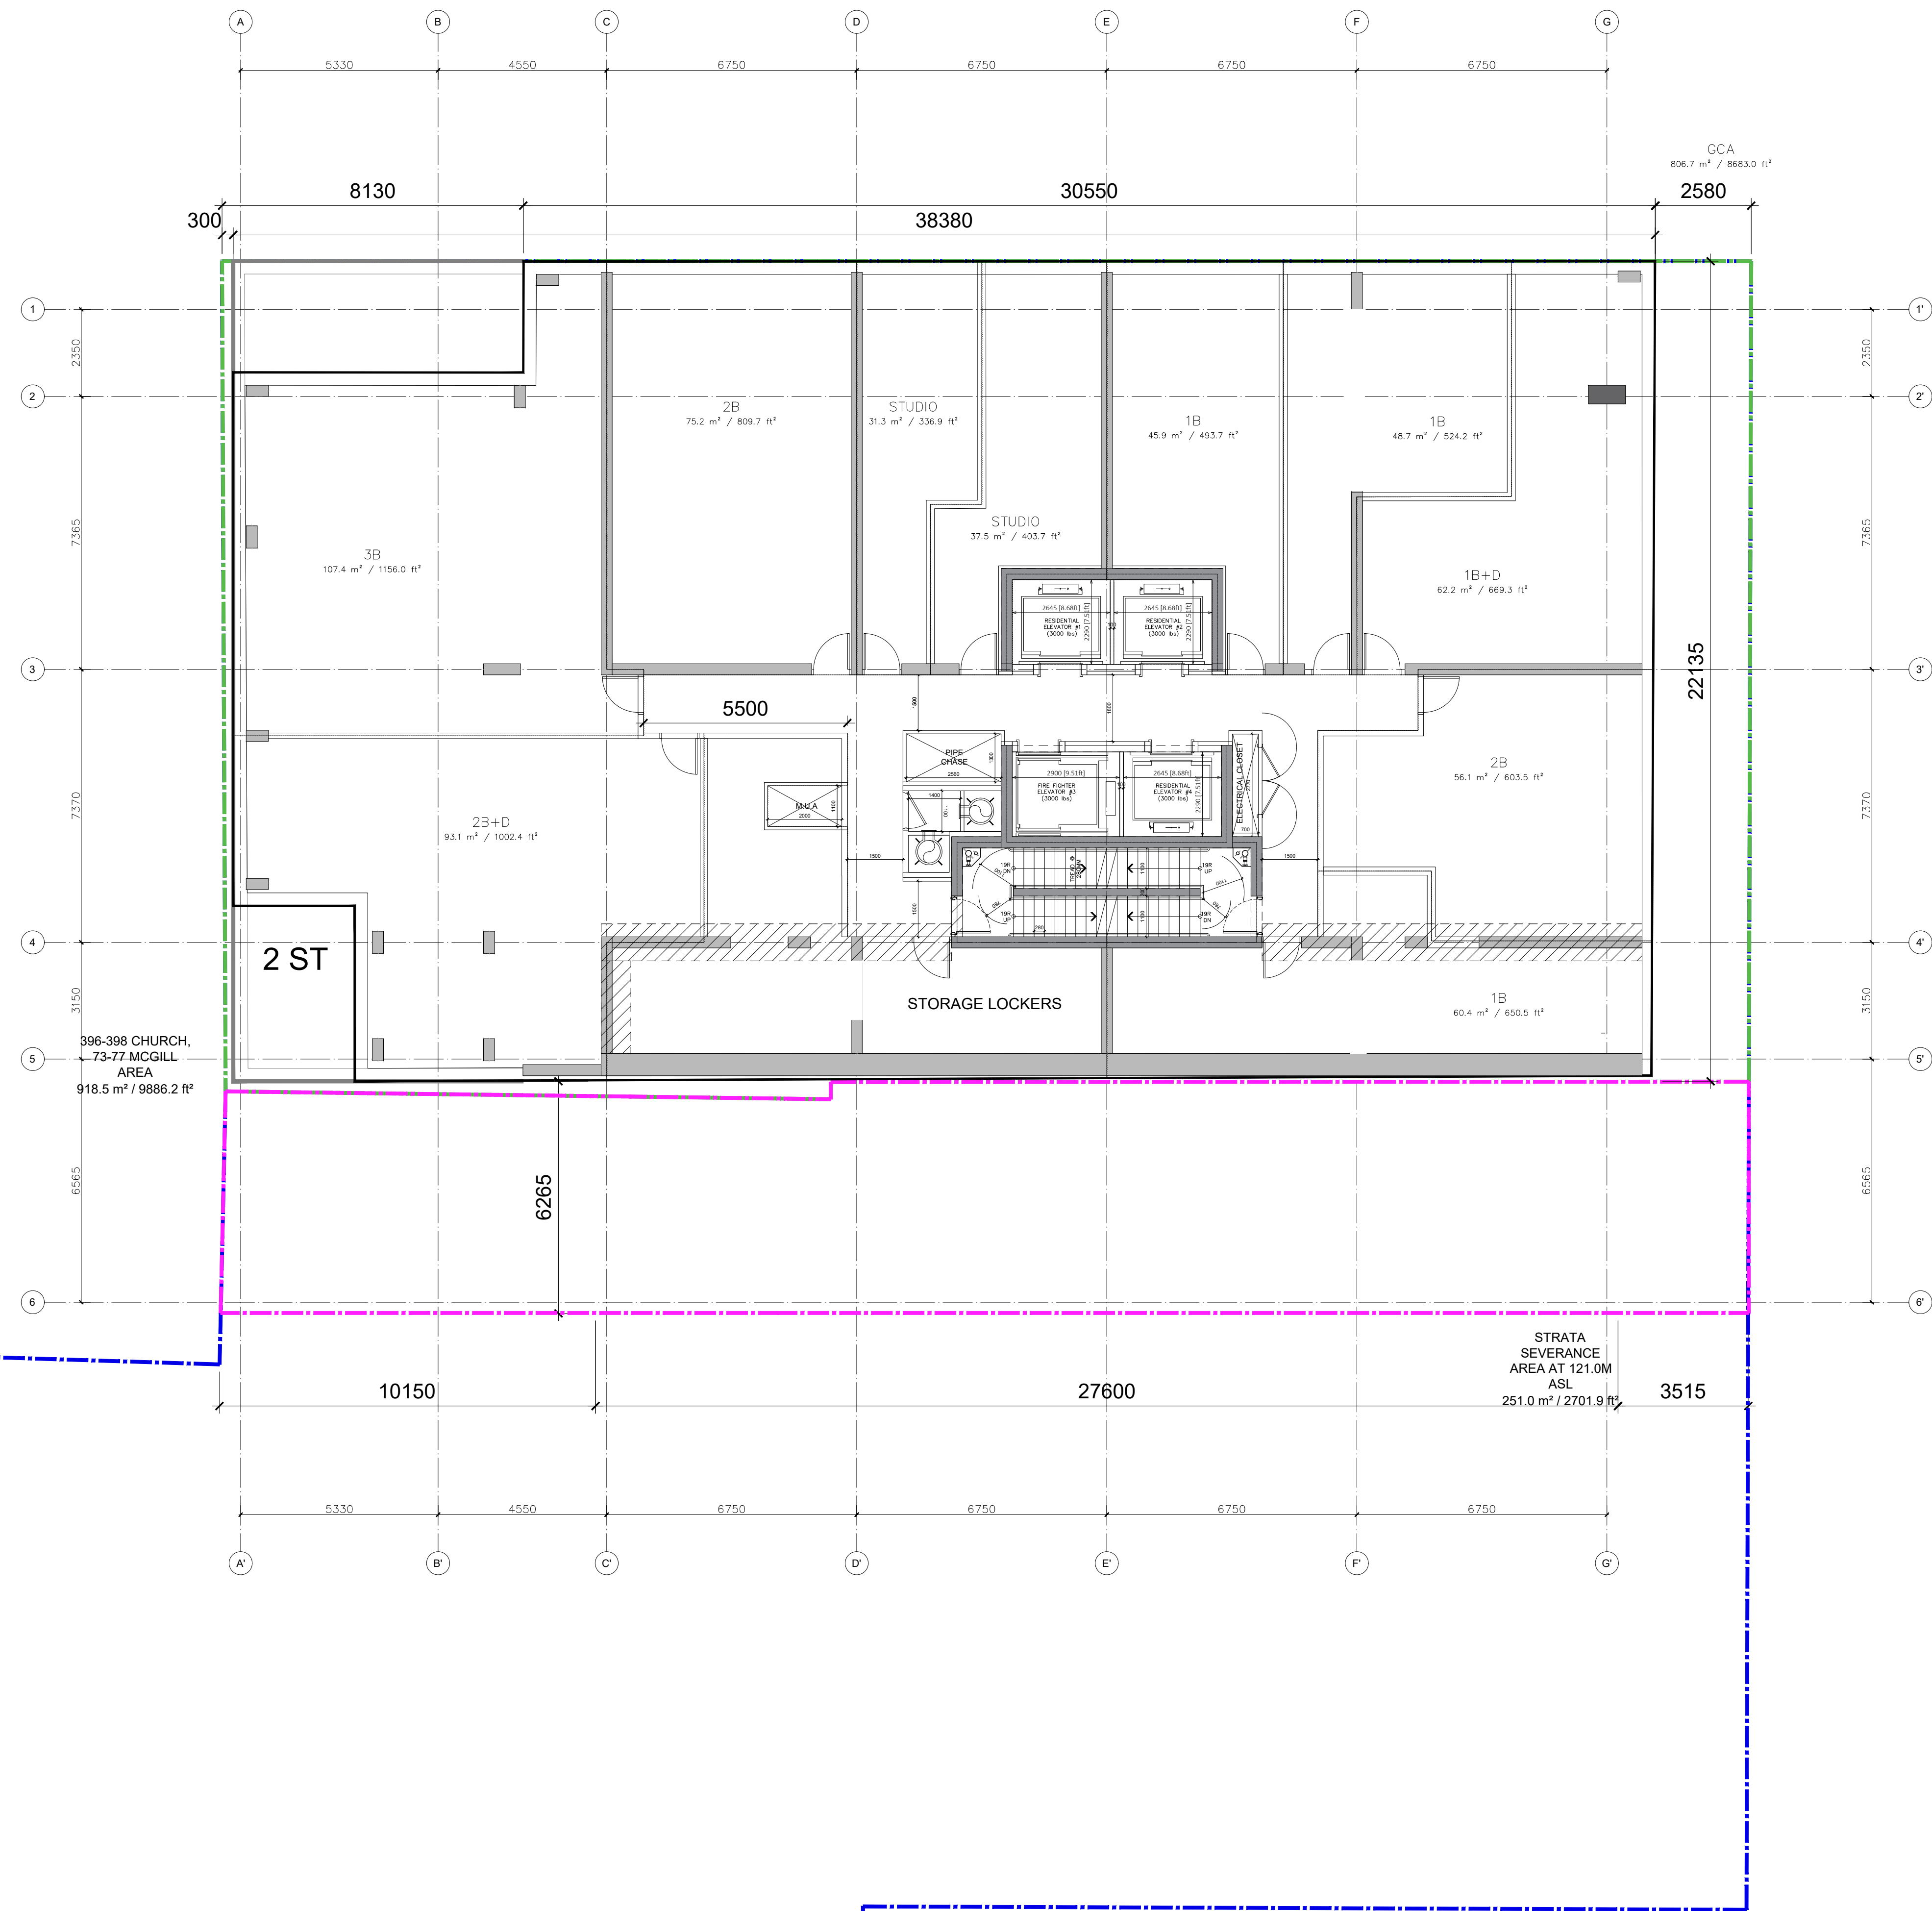

|                                   |
|-----------------------------------|
| ISSUED FOR REVIEW - 20 NOV. 2024  |
| ISSUED FOR REVIEW - 09 OCT. 2025  |
| OPA/ZBA SUBMISSION - 20 MAY. 2026 |
|                                   |
|                                   |
|                                   |





396 CHURCH ST. TORONTO, ONTARIO  
APPLICATION NO: 22 227435 STE 13 OZ and 22 227434 STE 13 SA  
3RD - 4TH FLOOR PLAN  
SCALE 1:100 PROJECT NO.: 140029 DATE: 09 JUNE 2026









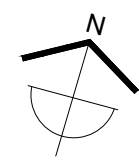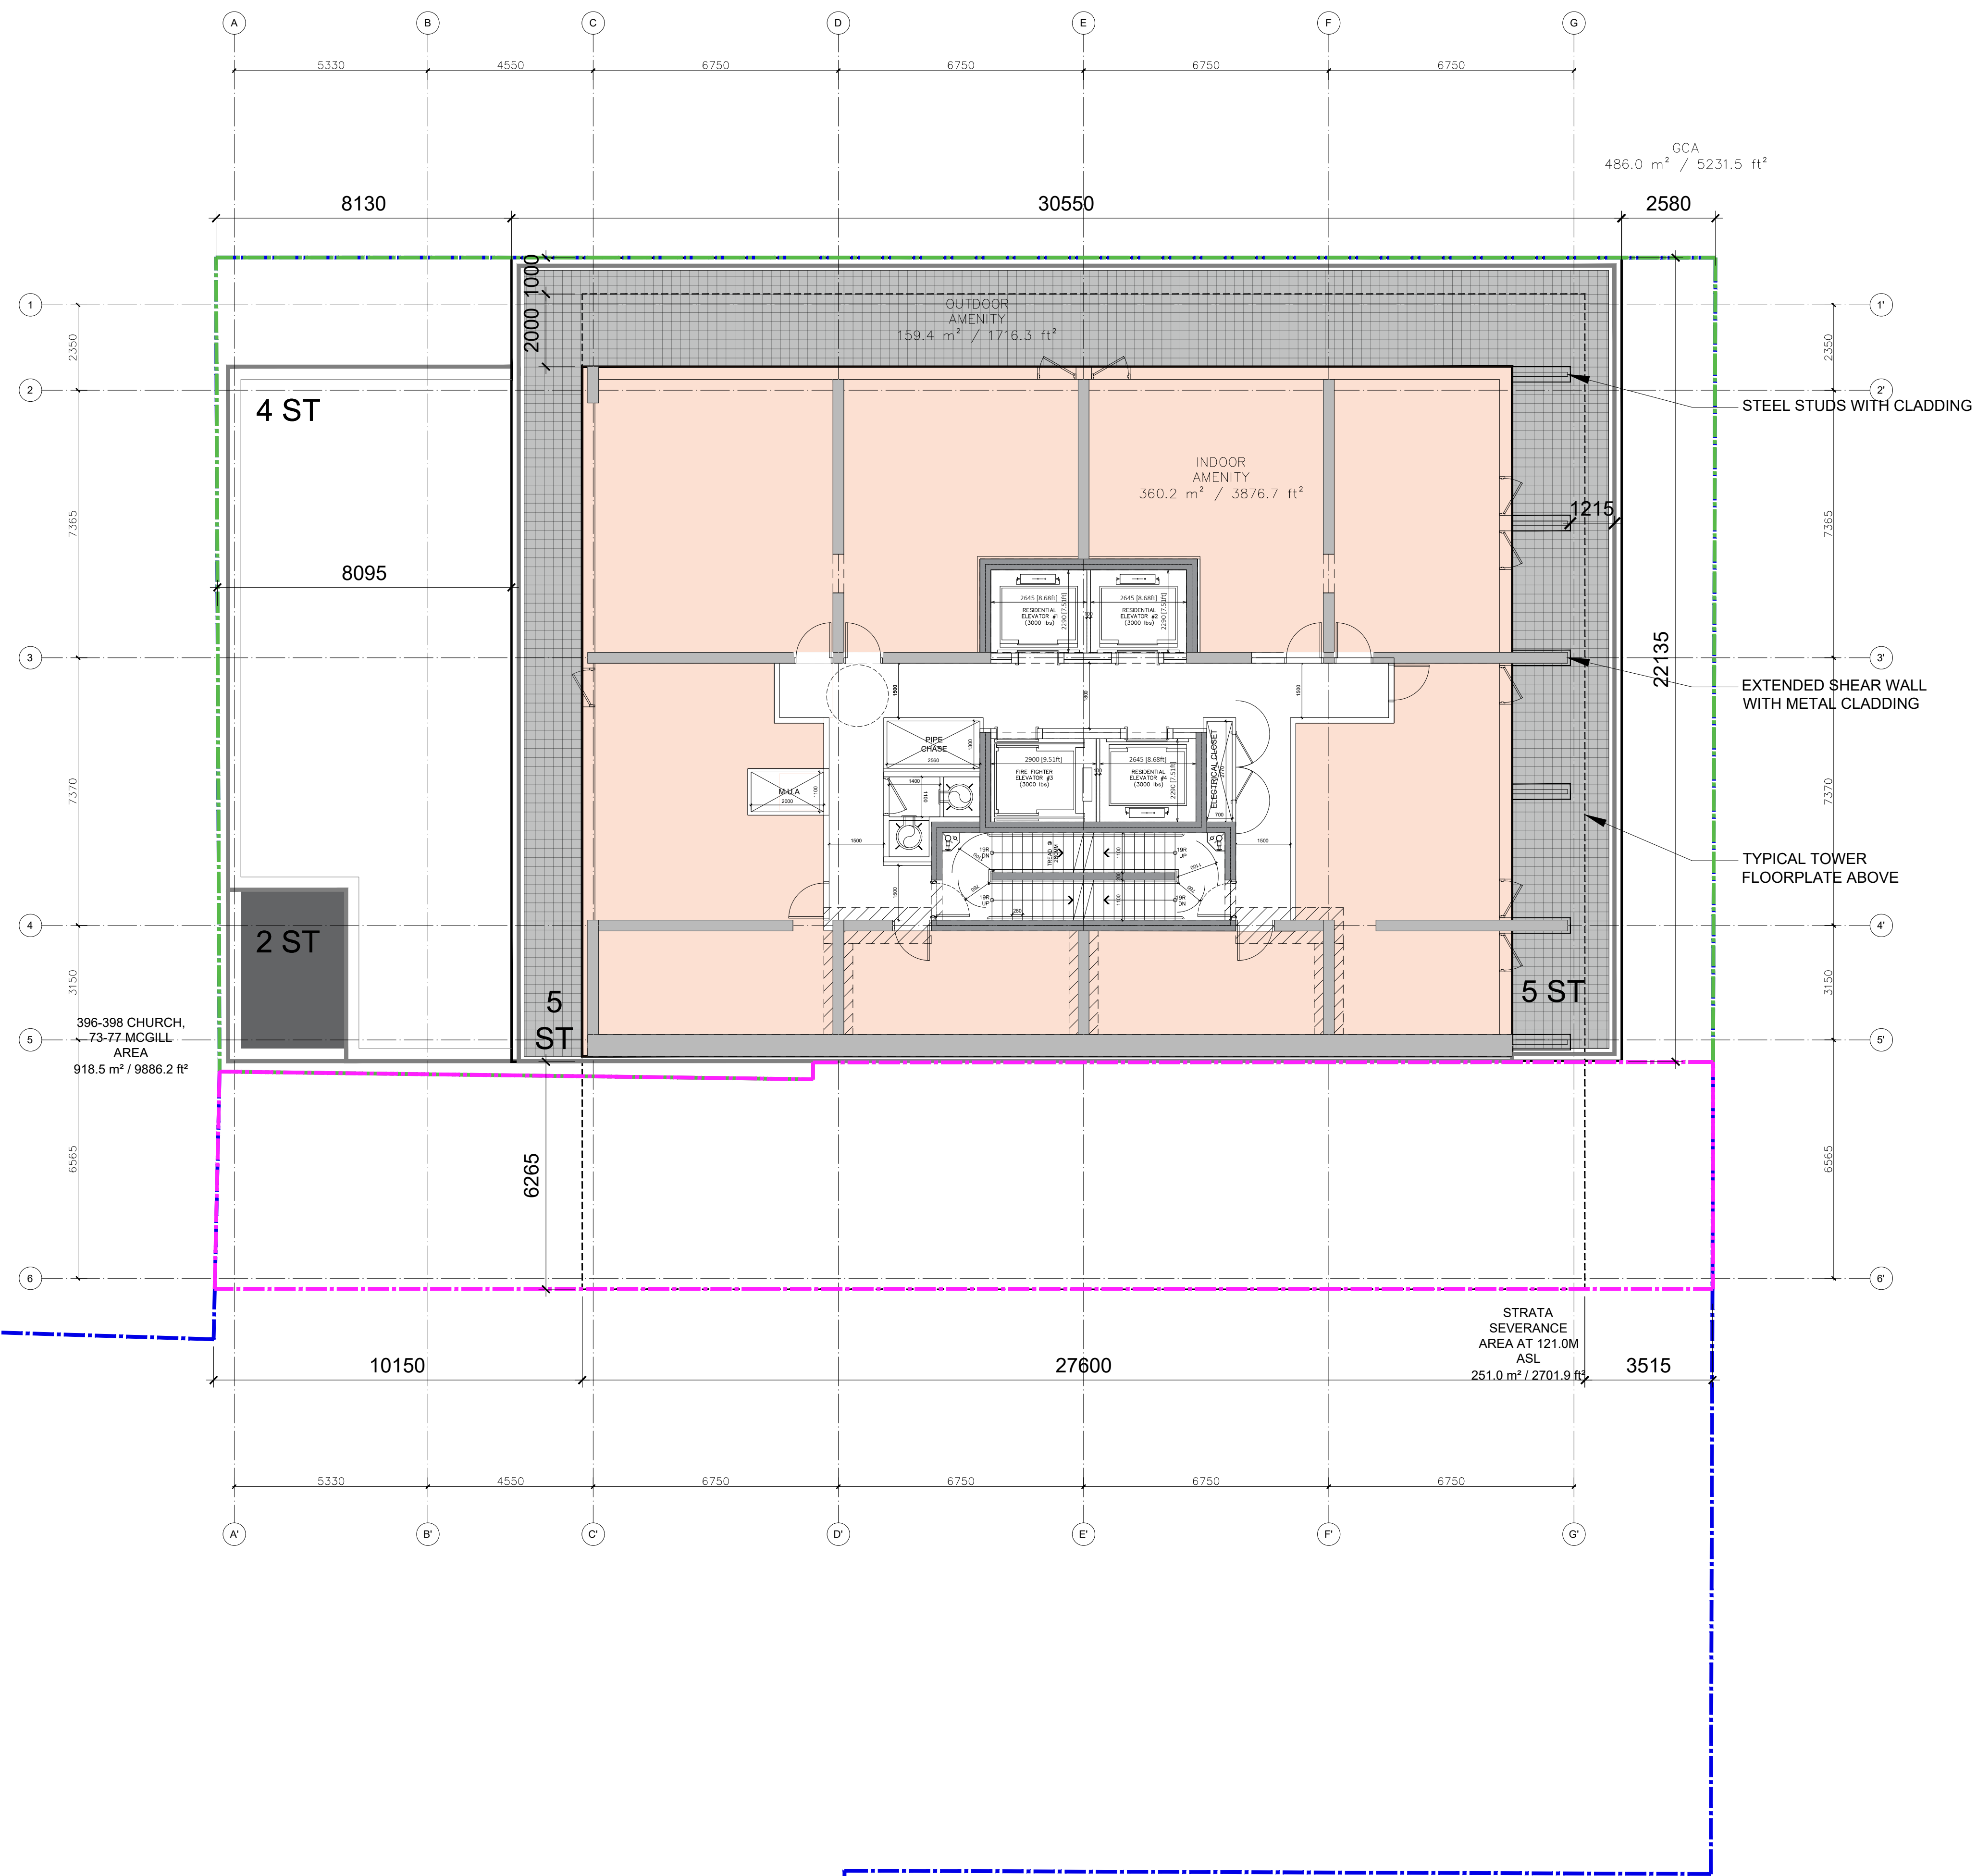

|                                   |
|-----------------------------------|
| ISSUED FOR REVIEW - 20 NOV. 2024  |
| ISSUED FOR REVIEW - 09 OCT. 2025  |
| OPA/ZBA SUBMISSION - 20 MAY. 2026 |
|                                   |
|                                   |
|                                   |



396 CHURCH ST. TORONTO, ONTARIO  
APPLICATION NO: 22 227435 STE 13 OZ and 22 227434 STE 13 SA  
6TH FLOOR PLAN

SCALE 1:100

PROJECT NO.: 140029



DATE: 09 JUNE 2026









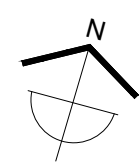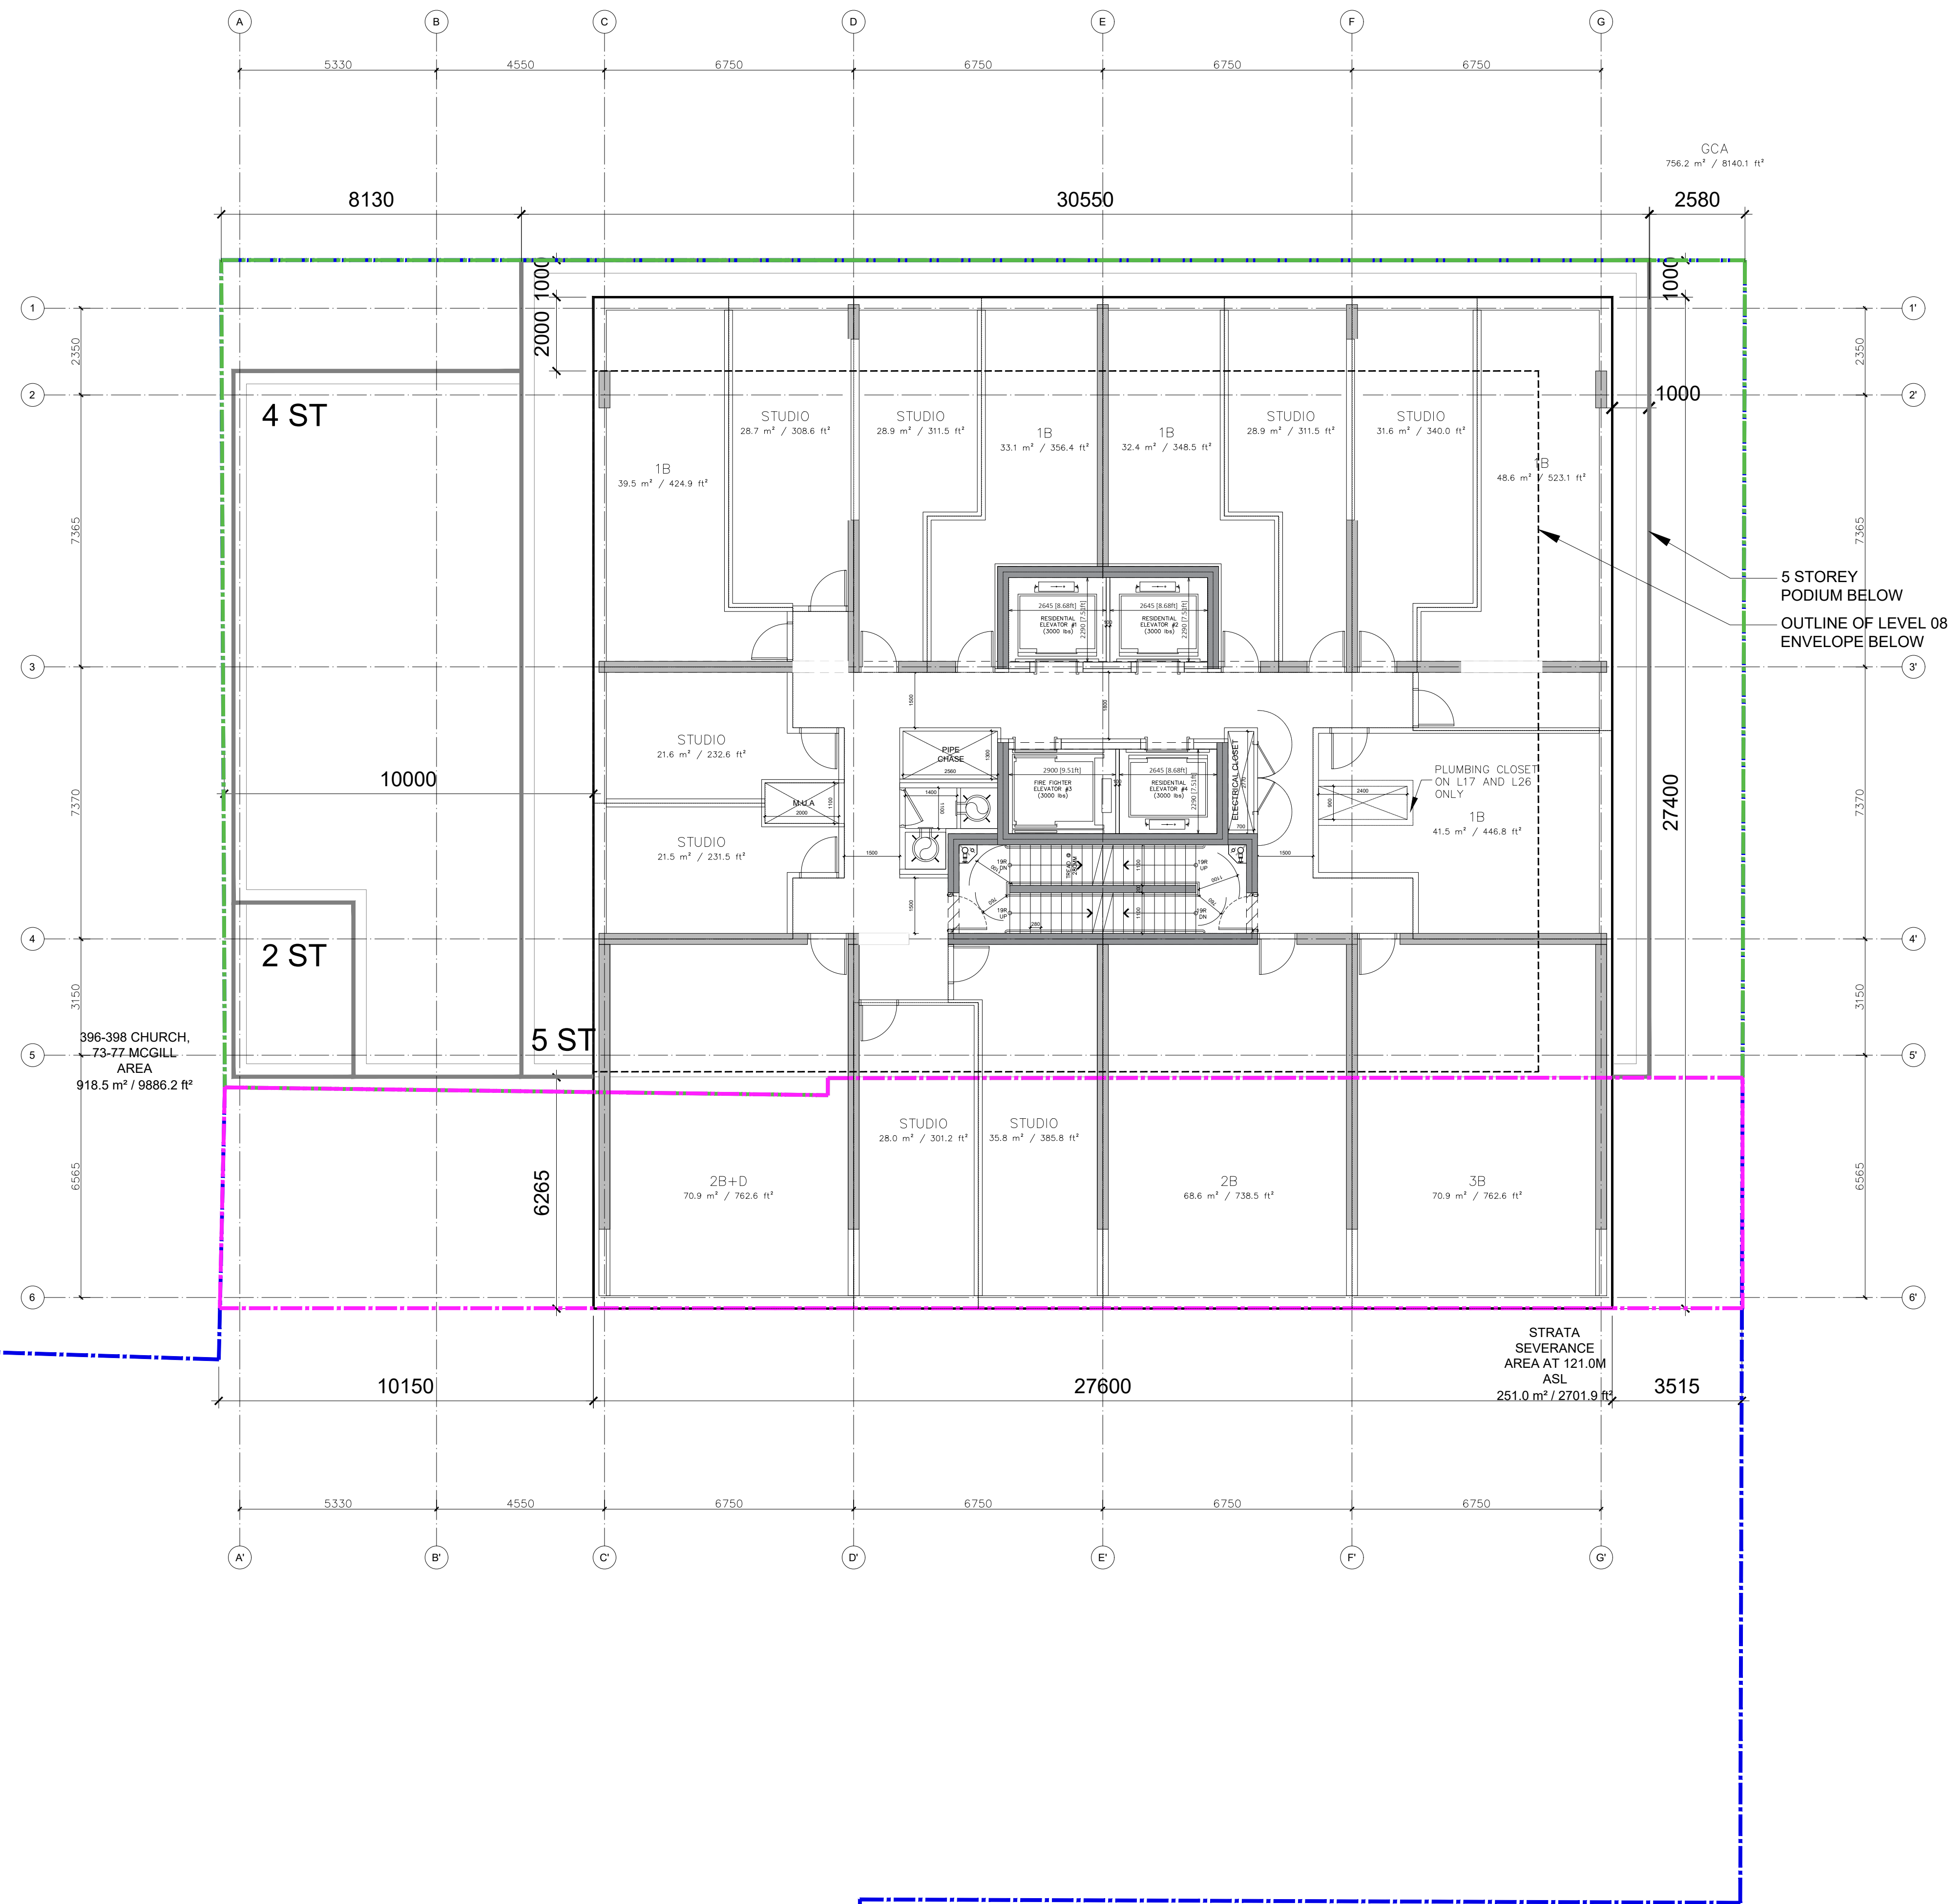



|                                   |
|-----------------------------------|
| ISSUED FOR REVIEW - 20 NOV. 2024  |
| ISSUED FOR REVIEW - 09 OCT. 2025  |
| OPA/ZBA SUBMISSION - 20 MAY. 2026 |
|                                   |
|                                   |
|                                   |



**396 CHURCH ST. TORONTO, ONTARIO**  
 APPLICATION NO: 22 227435 STE 13 OZ and 22 227434 STE 13 SA  
**TYPICAL TOWER FLOOR PLAN : 9TH - 25TH FLOOR PLAN**  
 SCALE 1:100      PROJECT NO.: 140029      DATE: 09 JUNE 2026





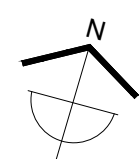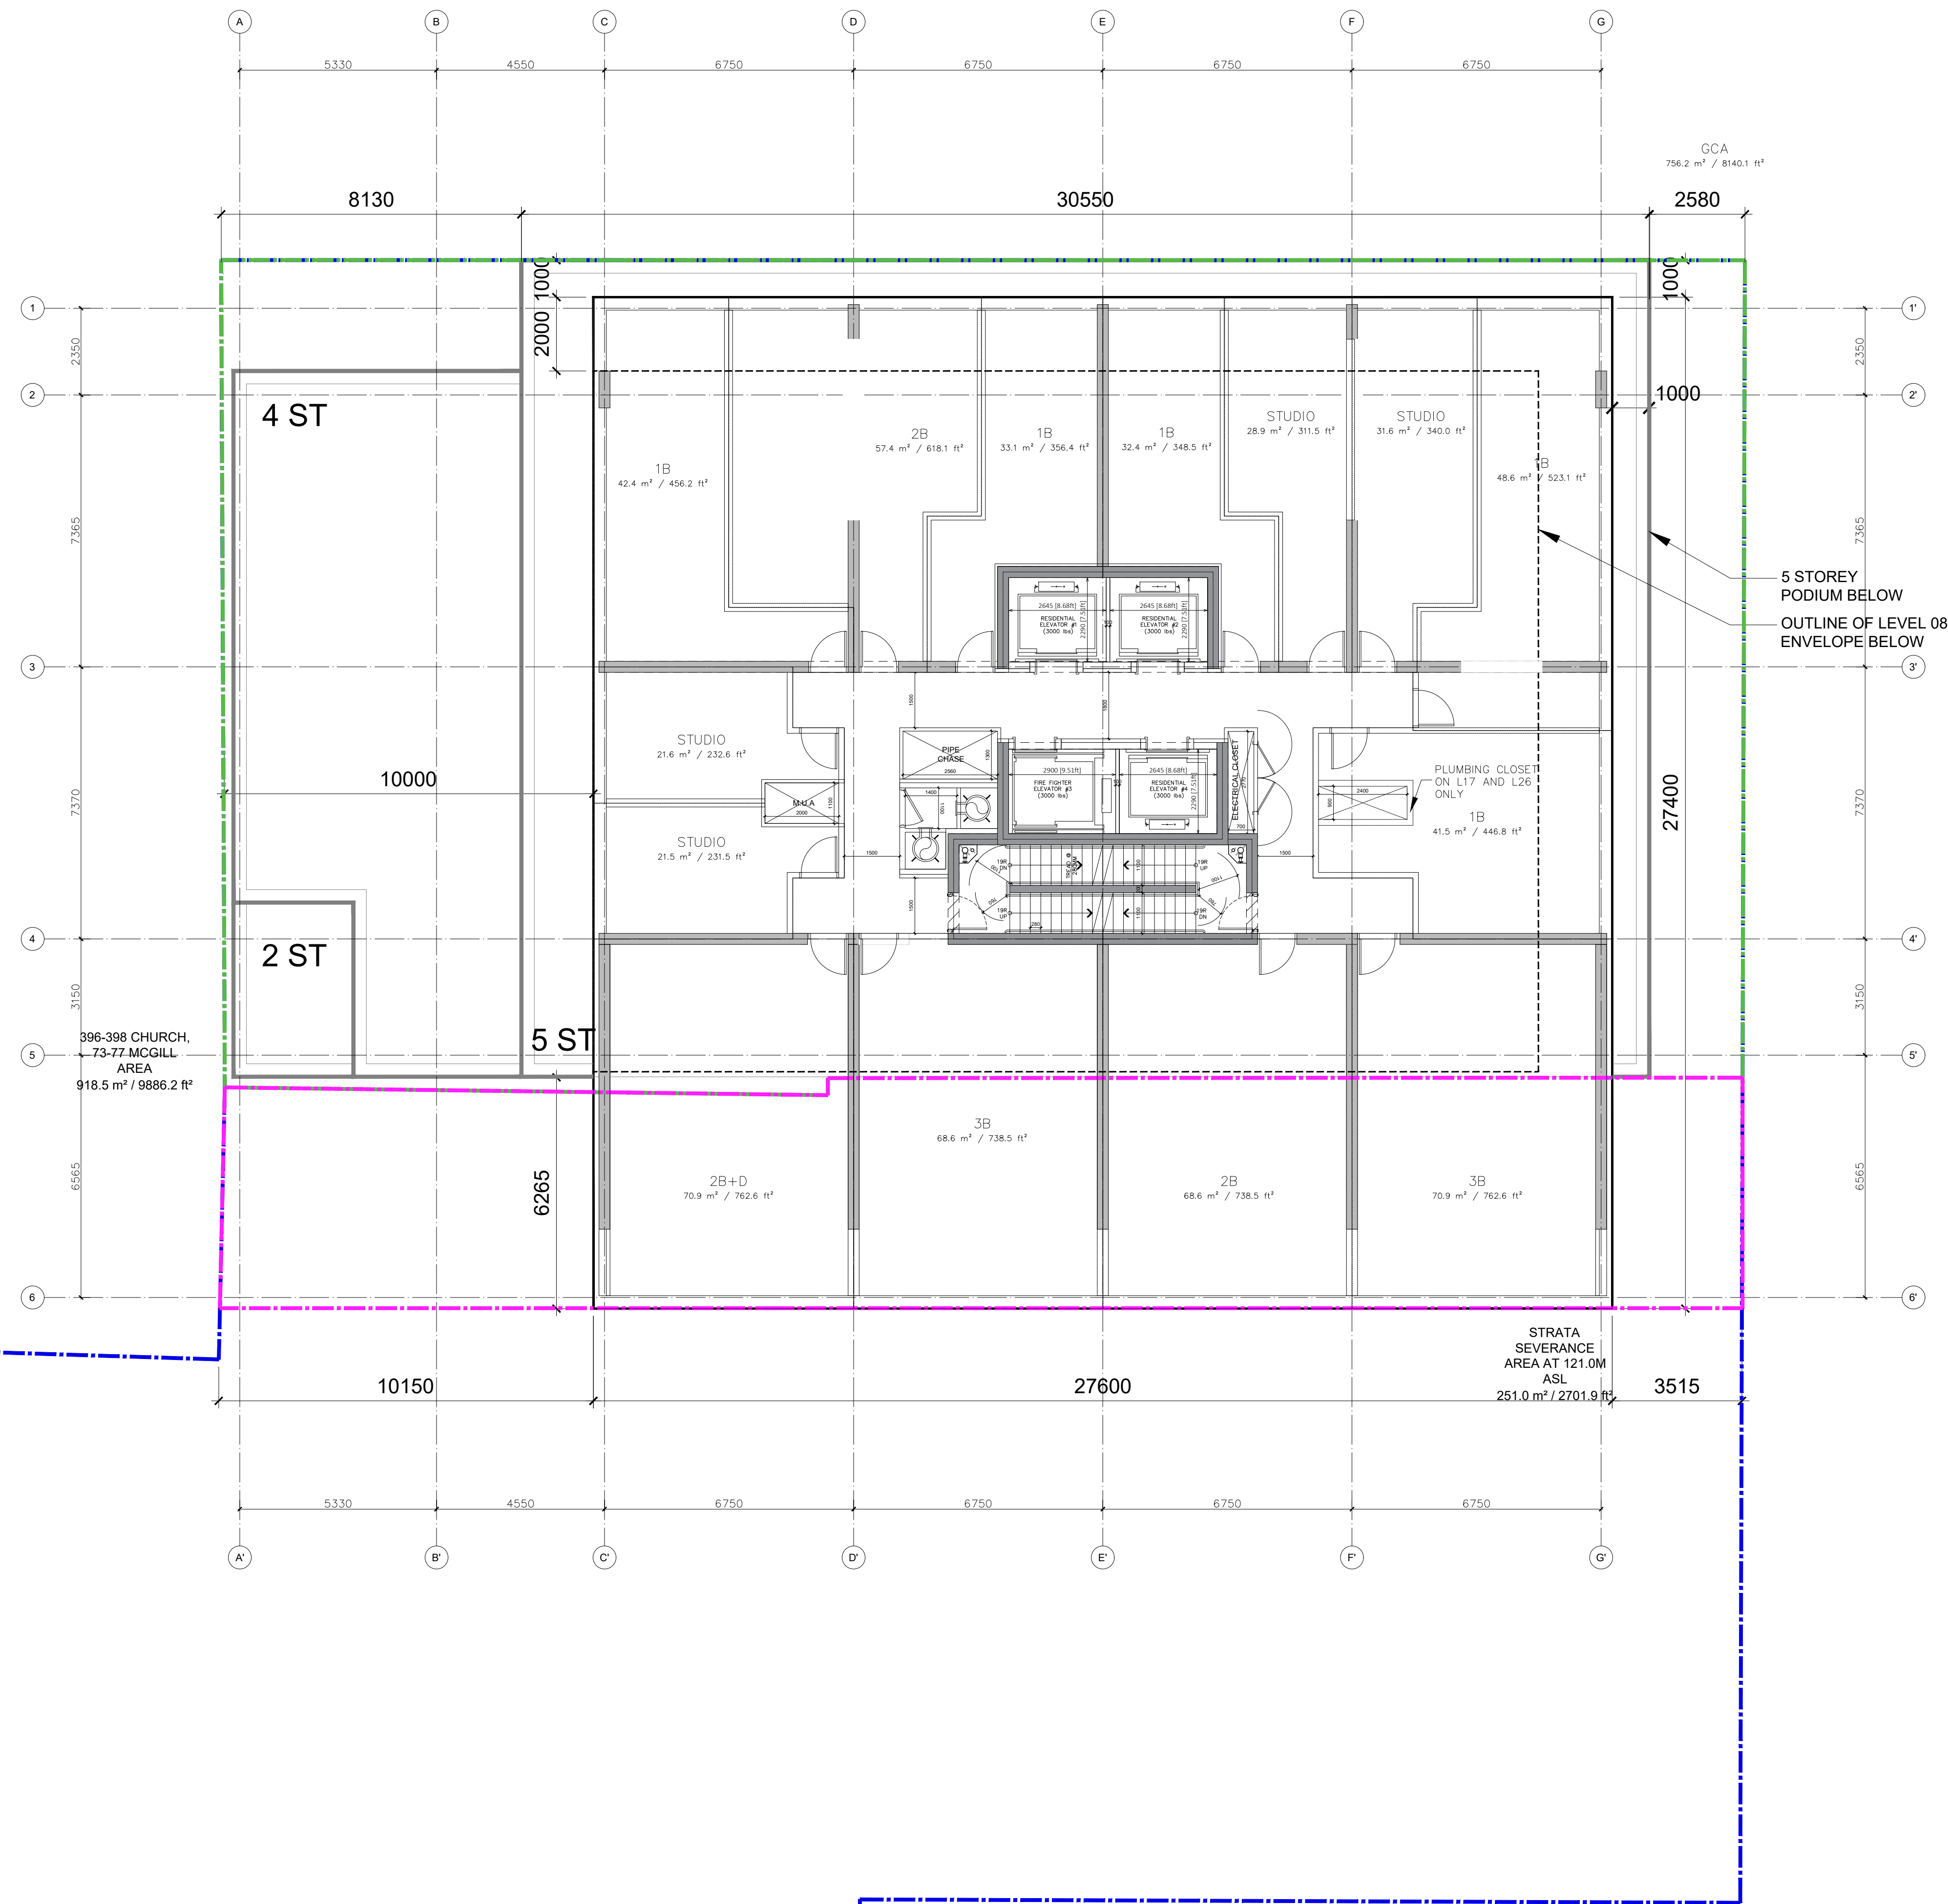



|                                   |
|-----------------------------------|
| ISSUED FOR REVIEW - 20 NOV. 2024  |
| ISSUED FOR REVIEW - 09 OCT. 2025  |
| OPA/ZBA SUBMISSION - 20 MAY. 2026 |
|                                   |
|                                   |
|                                   |



396 CHURCH ST. TORONTO, ONTARIO  
APPLICATION NO: 22 227435 STE 13 OZ and 22 227434 STE 13 SA  
TYPICAL TOWER FLOOR PLAN : 26TH - 31ST FLOOR PLAN  
SCALE 1:100 PROJECT NO.: 140029 DATE: 09 JUNE 2026





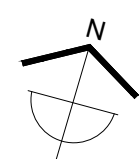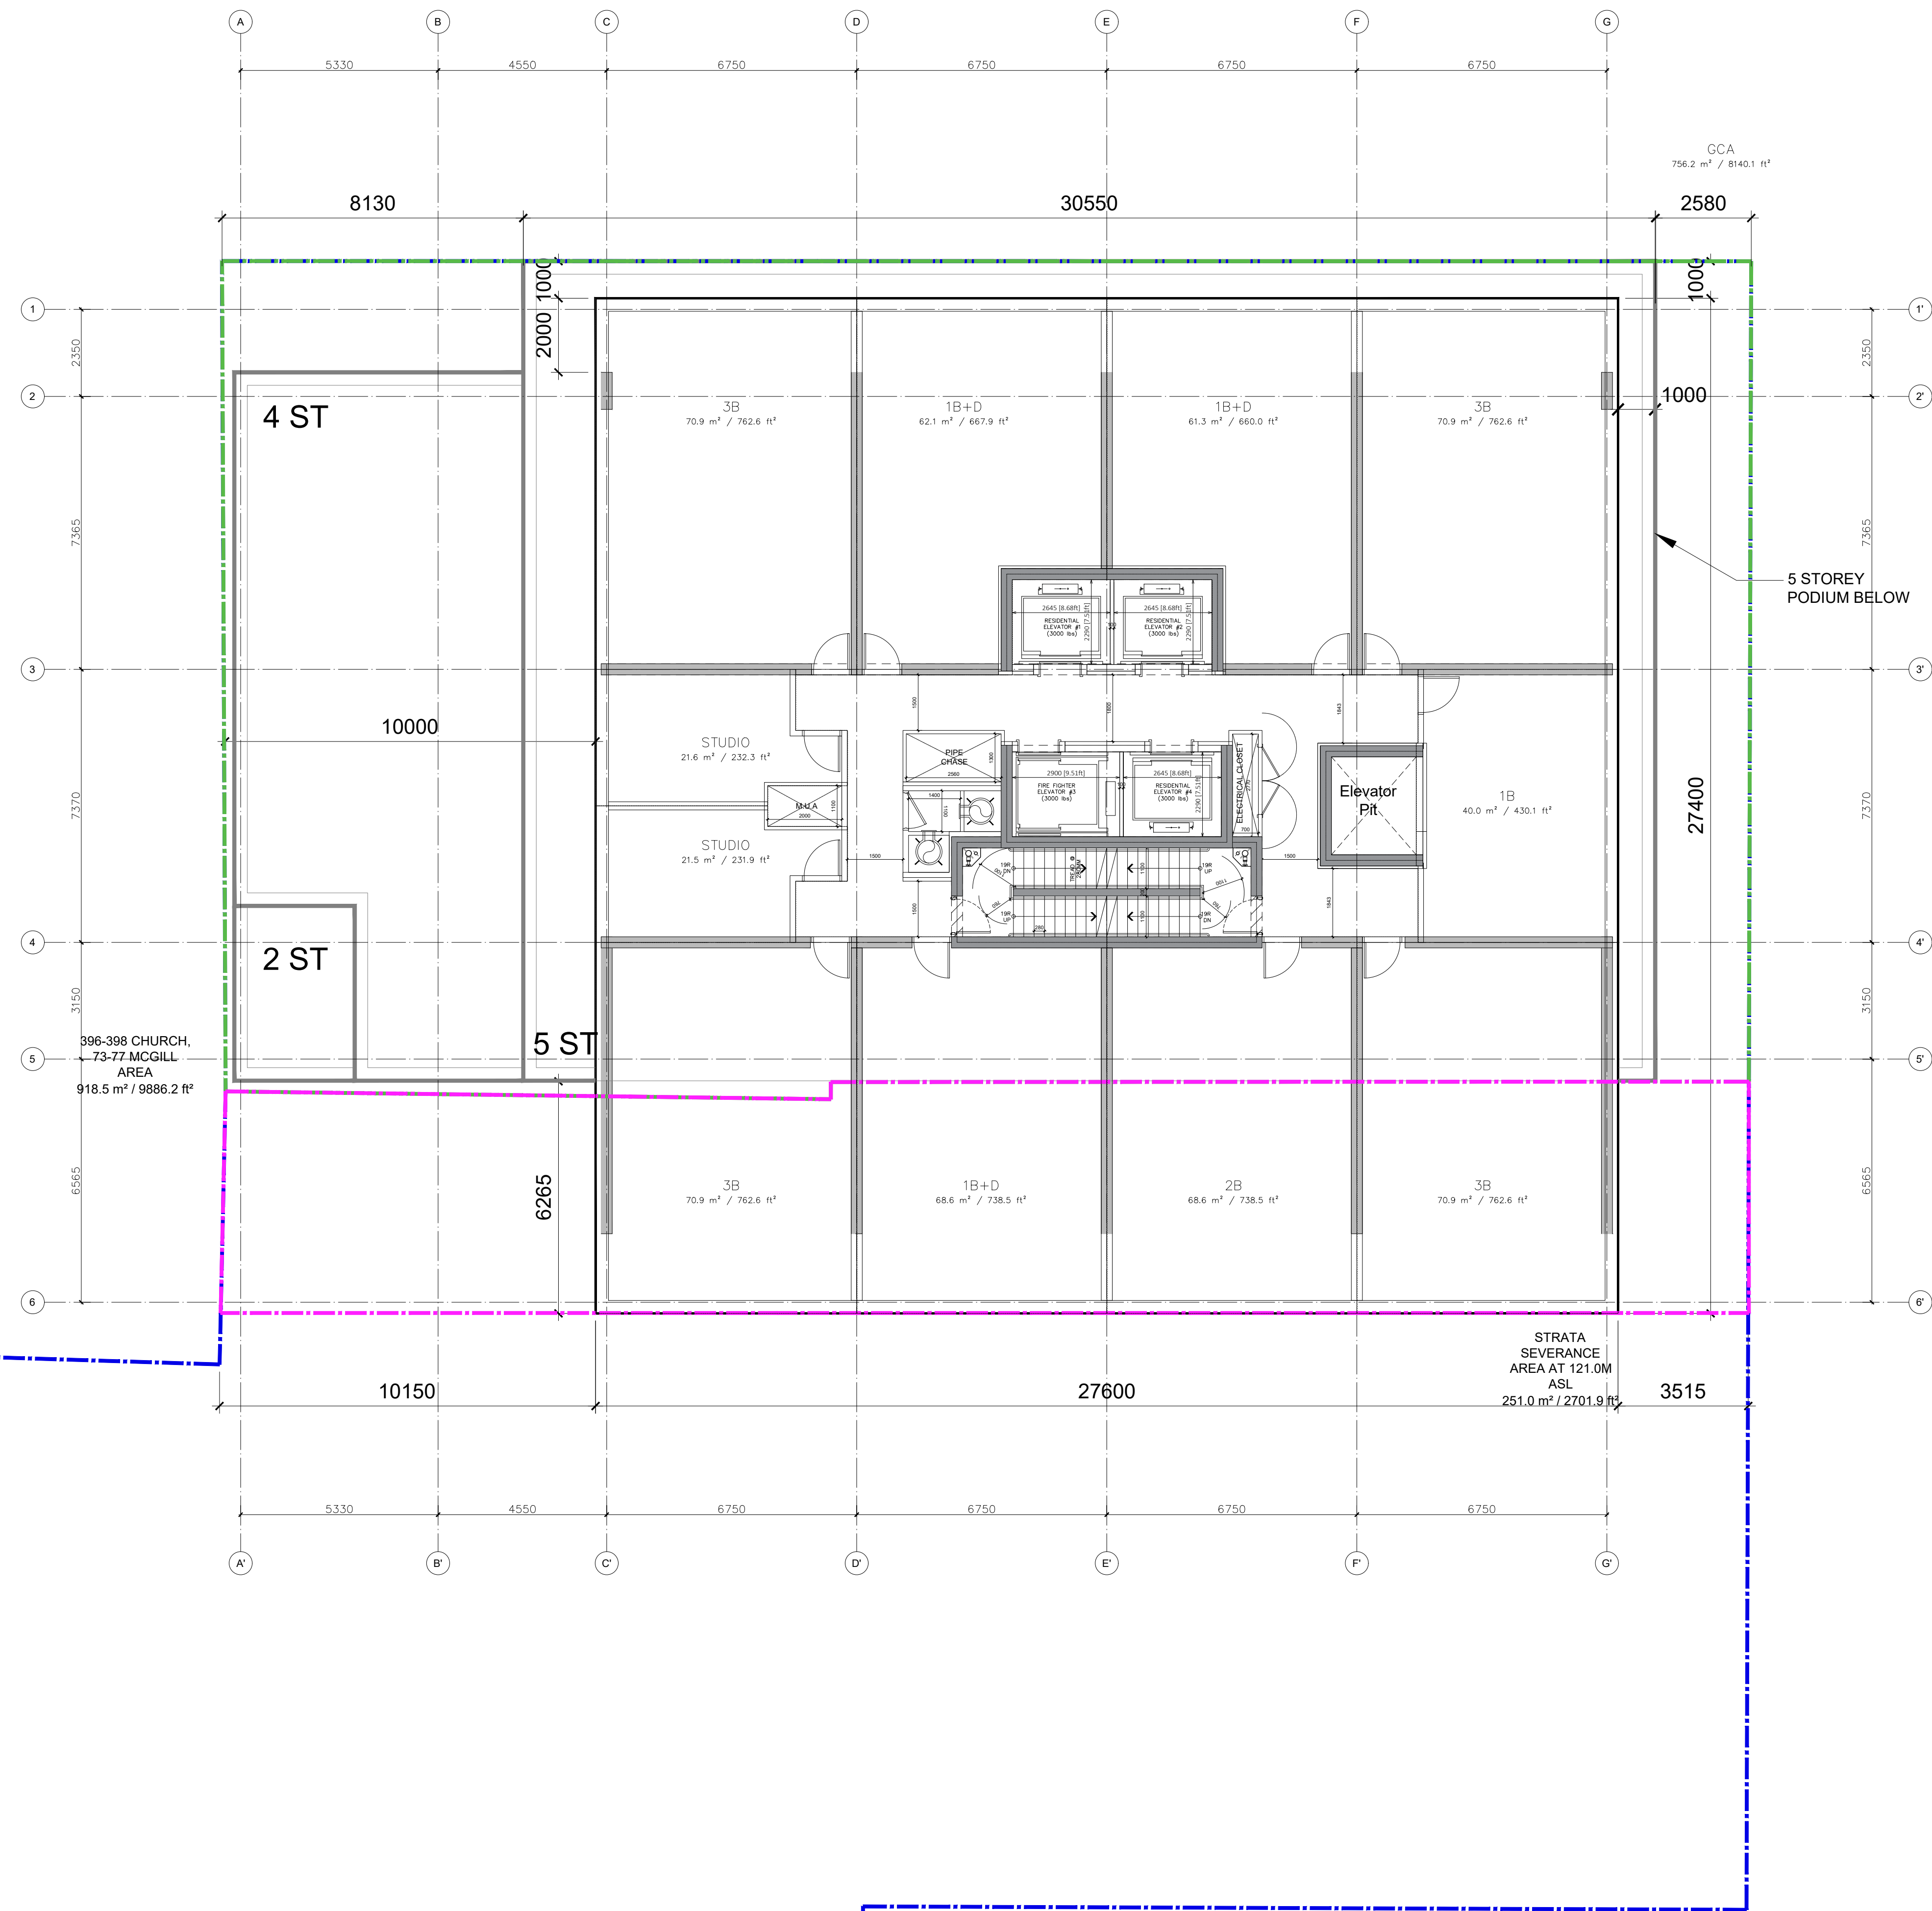

|                                  |
|----------------------------------|
| ISSUED FOR REVIEW - 20 NOV. 2024 |
| ISSUED FOR REVIEW - 09 OCT. 2025 |
| OPAZBA SUBMISSION - 20 MAY. 2026 |
|                                  |
|                                  |
|                                  |
|                                  |



396 CHURCH ST. TORONTO, ONTARIO  
APPLICATION NO: 22 227435 STE 13 OZ and 22 227434 STE 13 SA  
32ND FLOOR PLAN



SCALE 1: 100

PROJECT NO.: 140029

DATE: 09 JUNE 2026





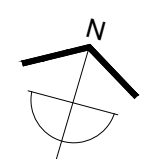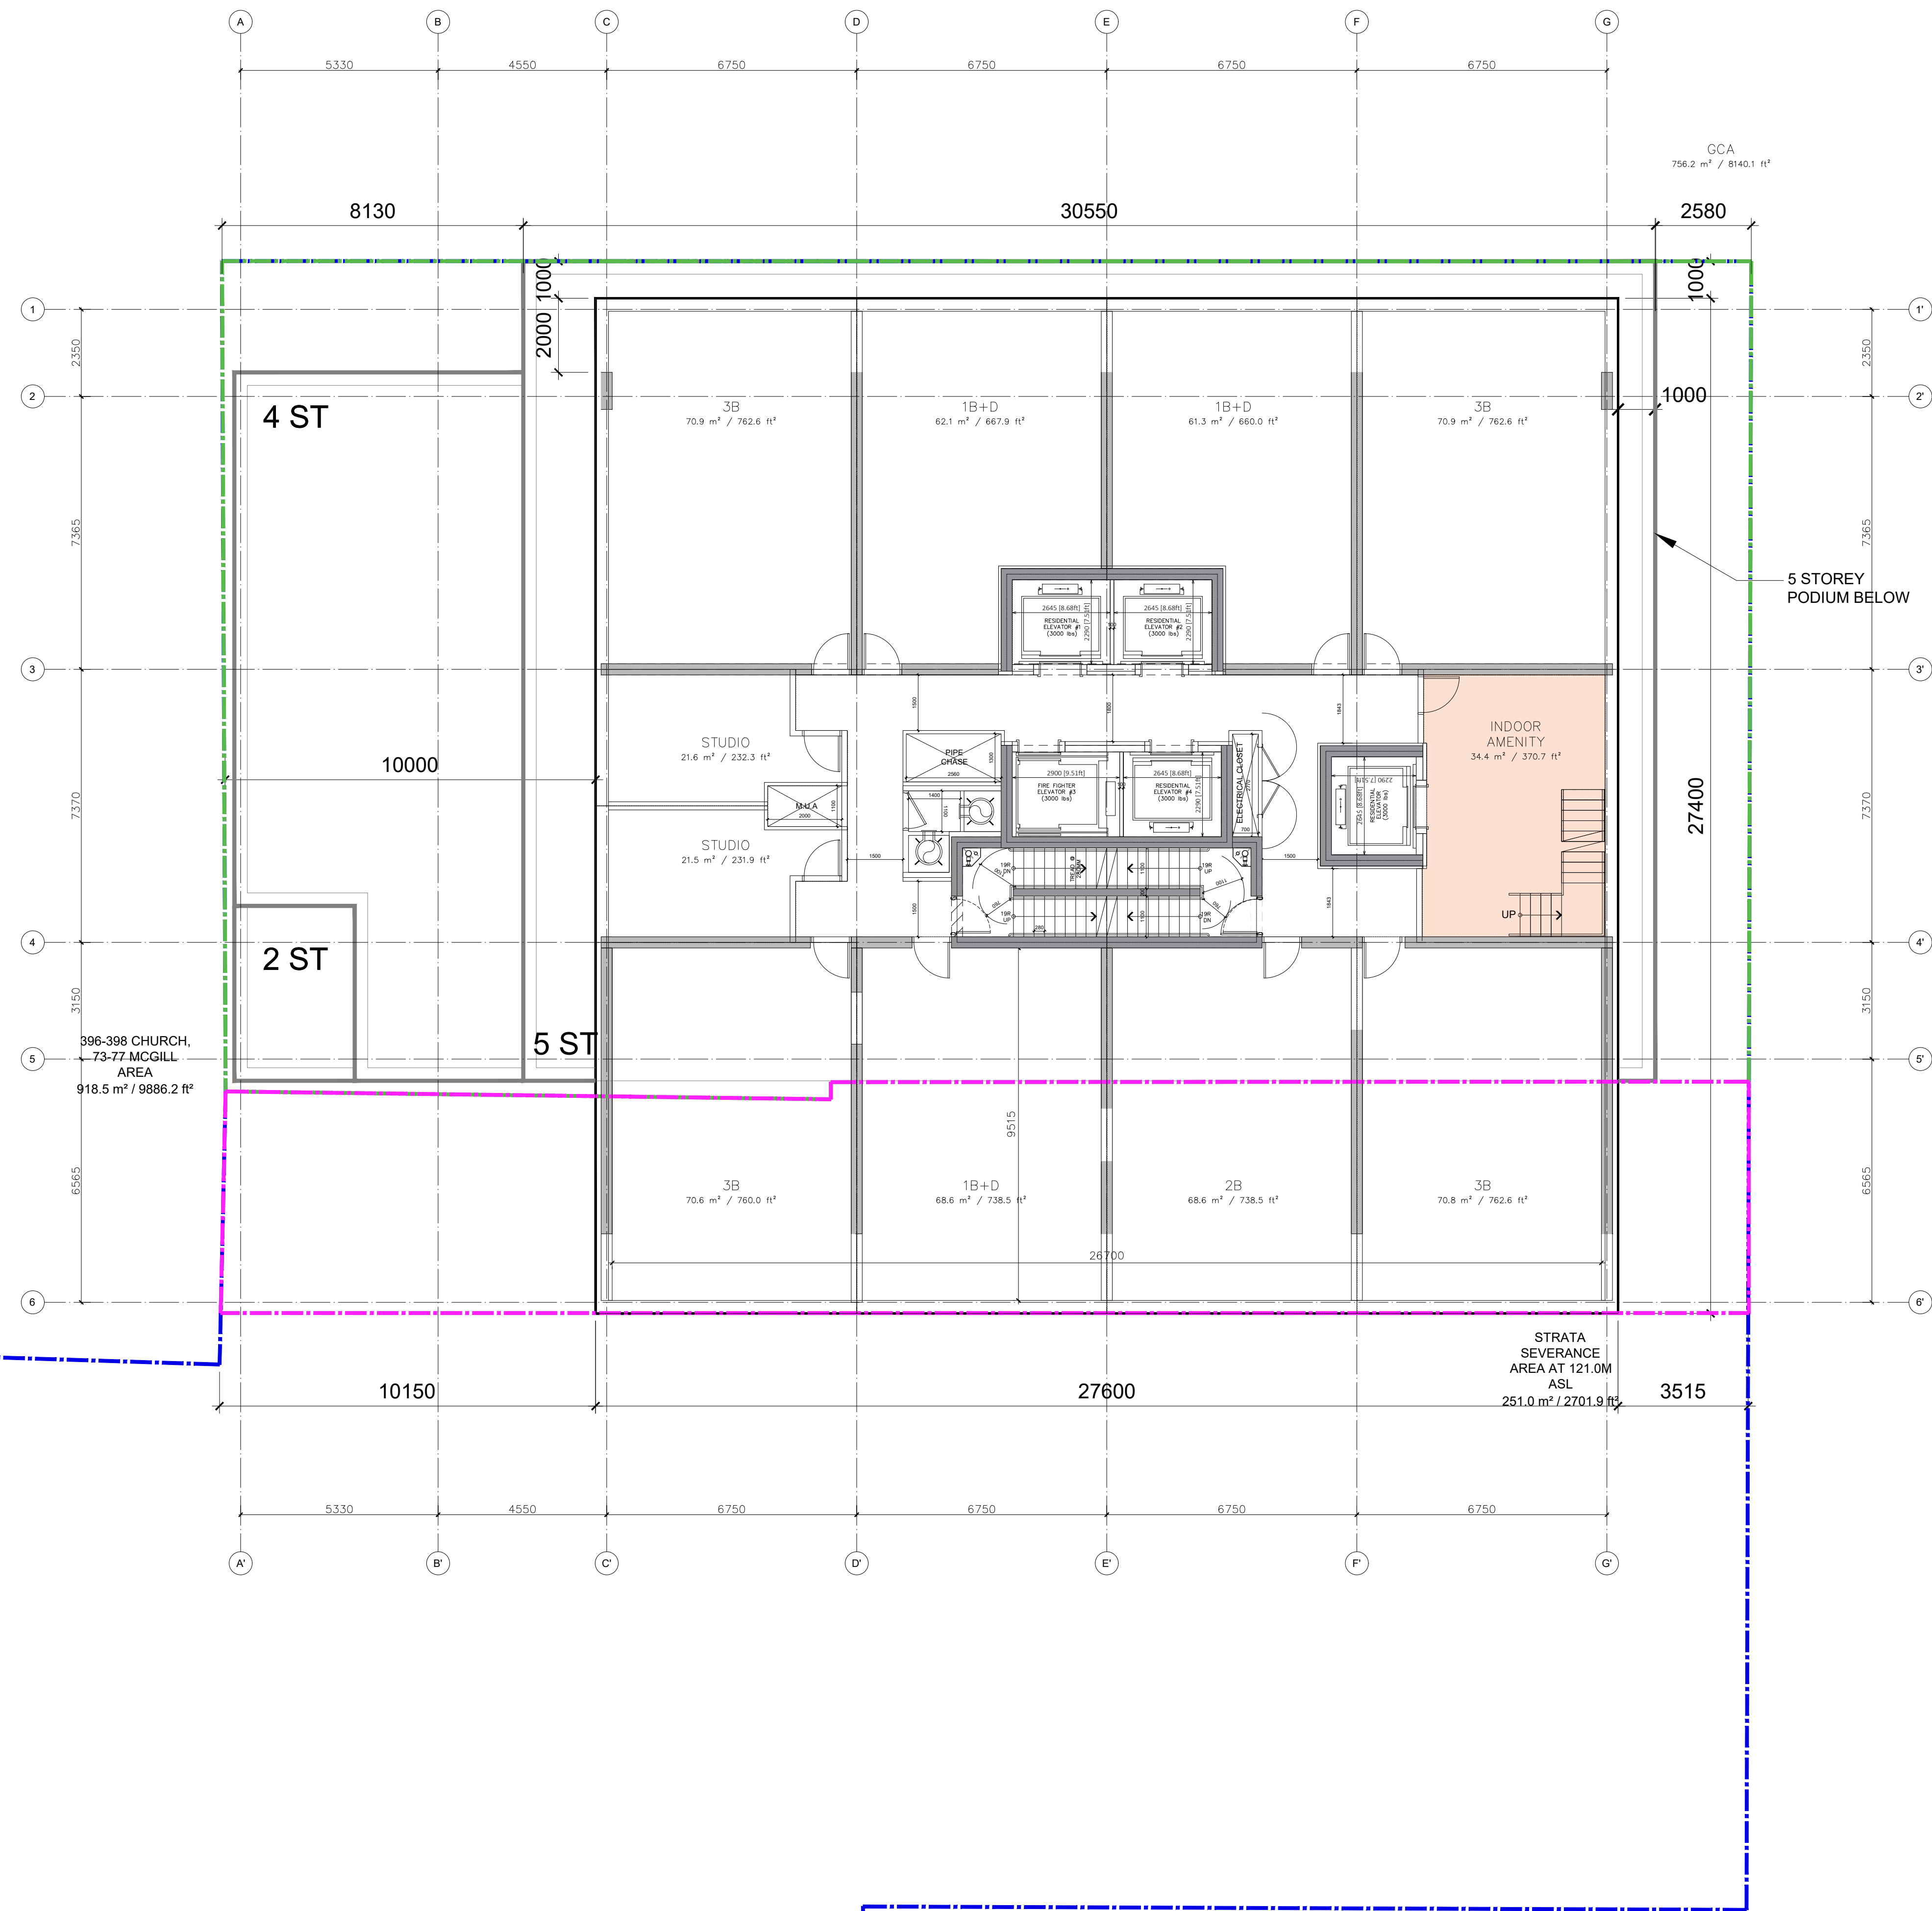

|                                   |
|-----------------------------------|
| ISSUED FOR REVIEW - 20 NOV. 2024  |
| ISSUED FOR REVIEW - 09 OCT. 2025  |
| OPA/ZBA SUBMISSION - 20 MAY. 2026 |
|                                   |
|                                   |
|                                   |
|                                   |



**396 CHURCH ST. TORONTO, ONTARIO**  
APPLICATION NO: 22 227435 STE 13 OZ and 22 227434 STE 13 SA  
**33RD FLOOR PLAN**

SCALE 1:100



PROJECT NO.: 140029

DATE: 09 JUNE 2026



A110



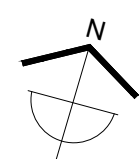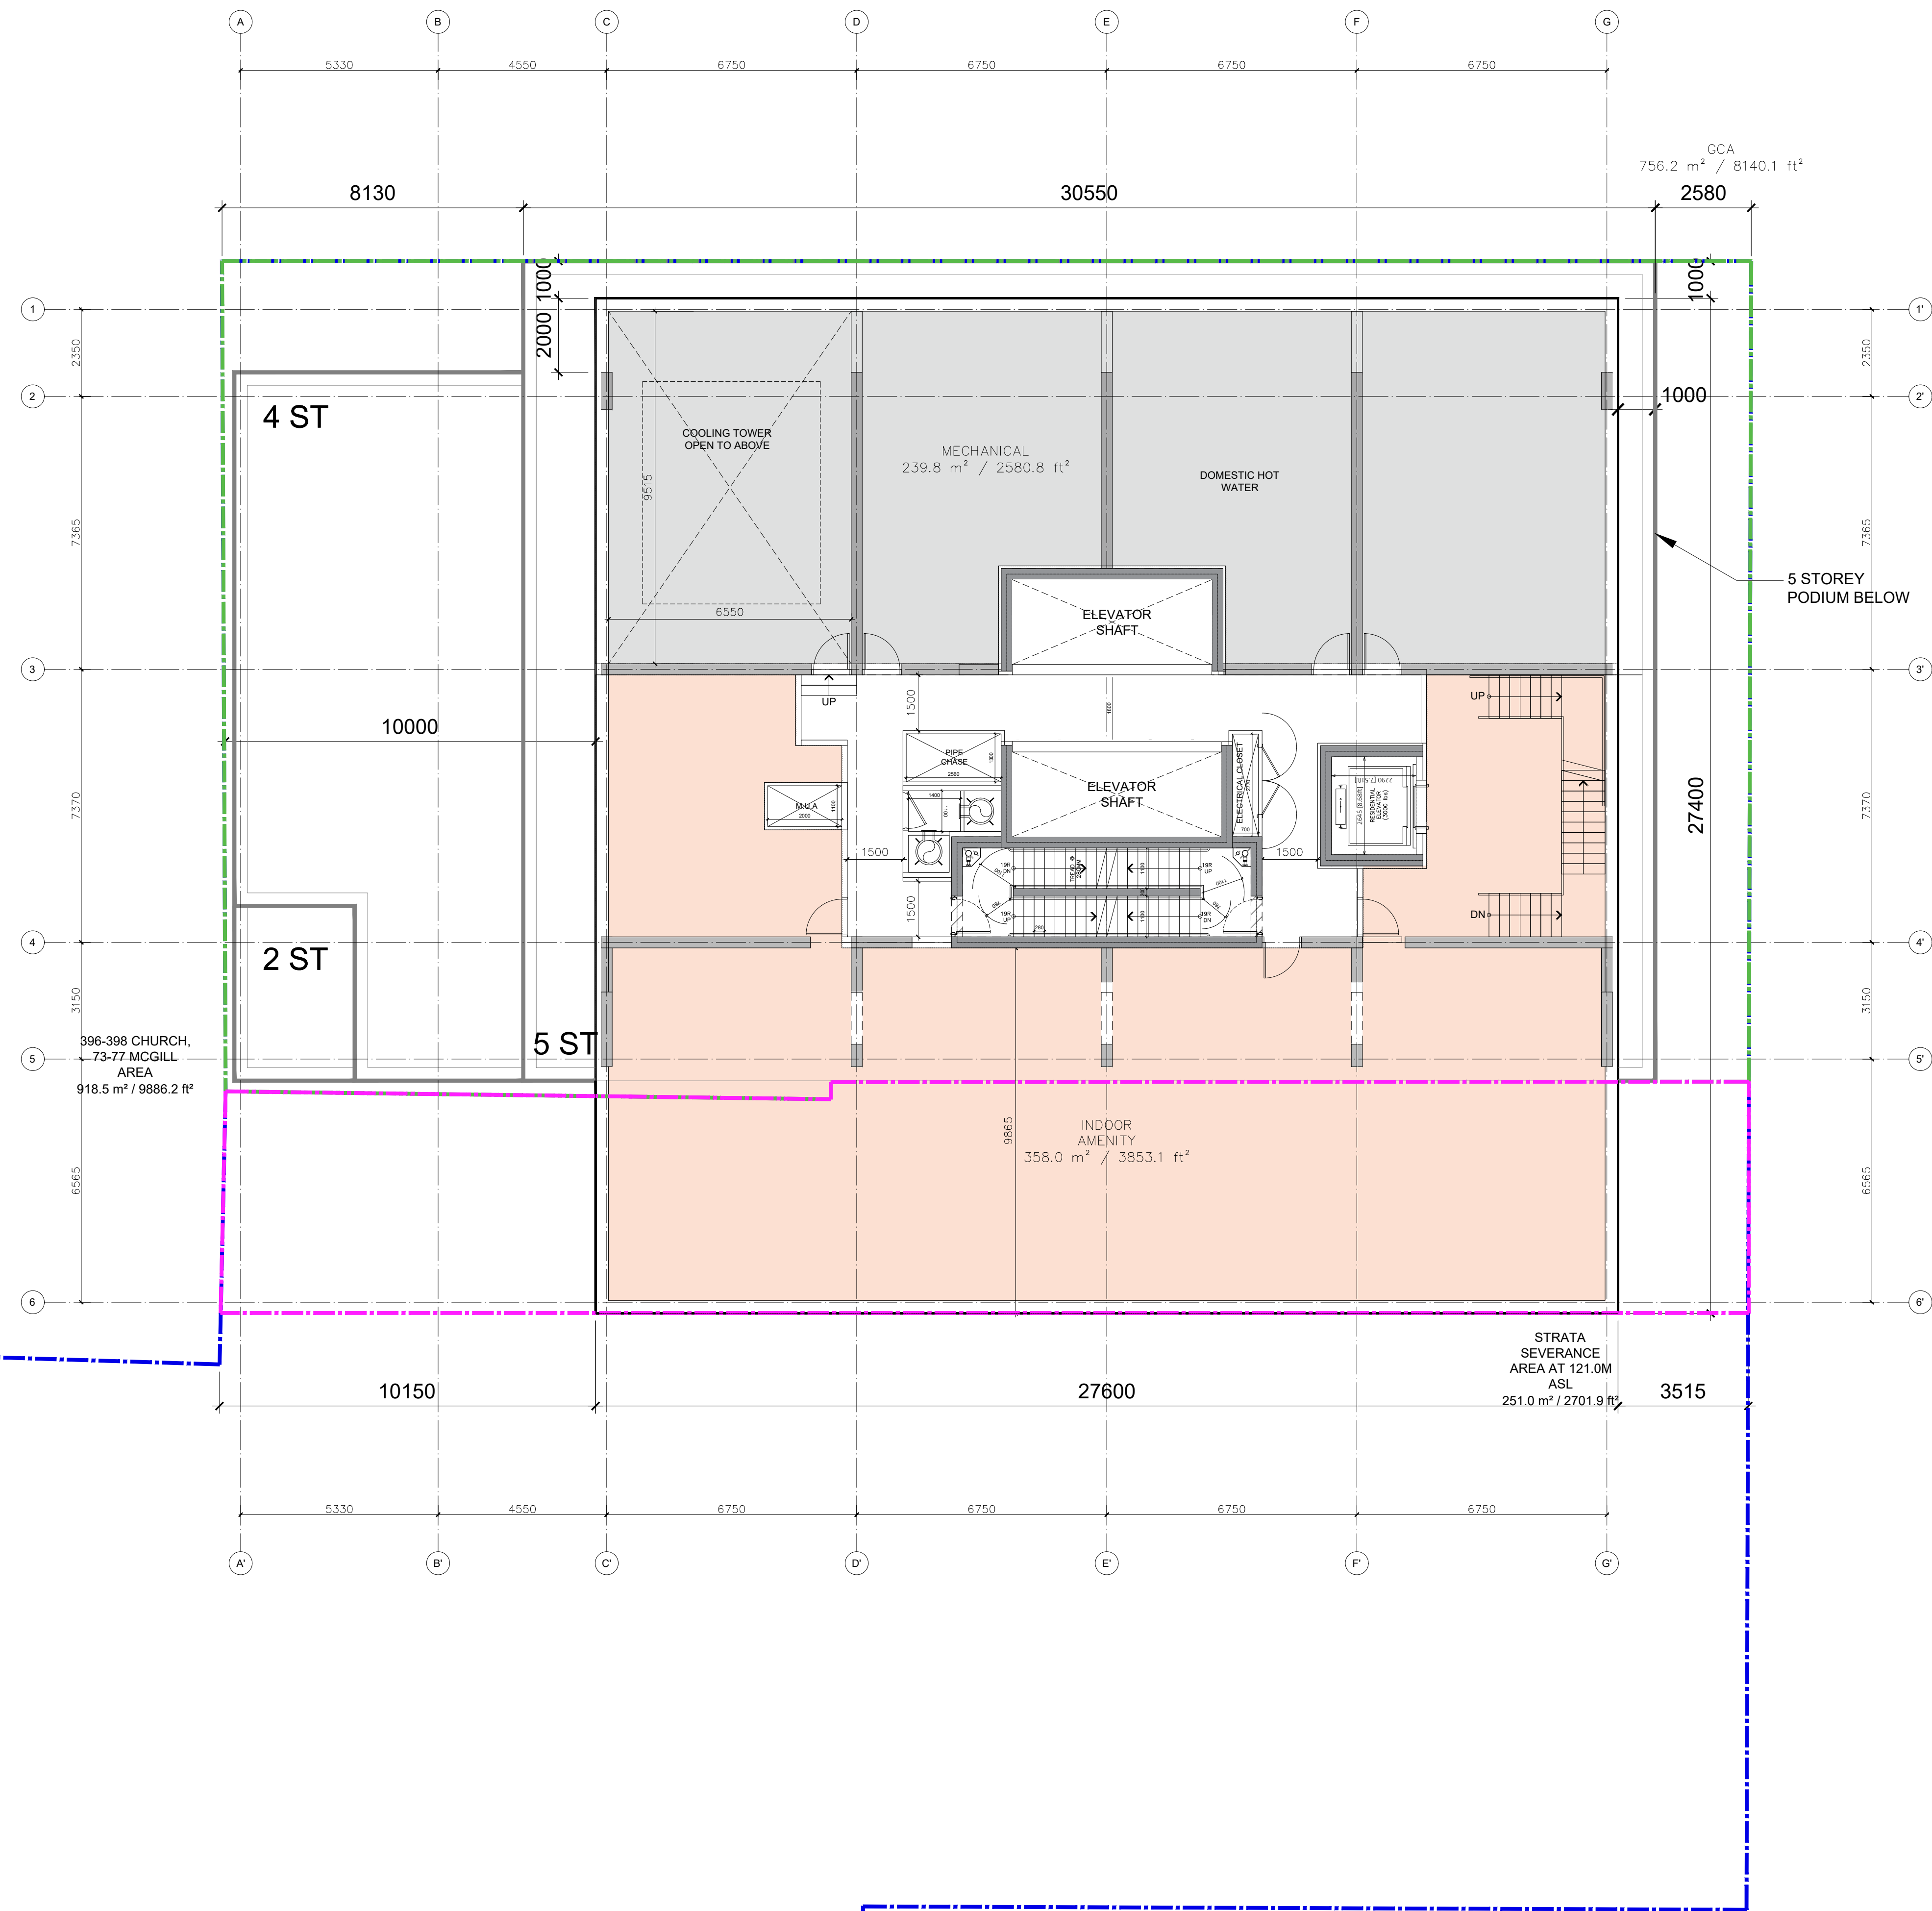

|                                   |
|-----------------------------------|
| ISSUED FOR REVIEW - 20 NOV. 2024  |
| ISSUED FOR REVIEW - 09 OCT. 2025  |
| OPA/ZBA SUBMISSION - 20 MAY. 2026 |
|                                   |
|                                   |
|                                   |
|                                   |



396 CHURCH ST. TORONTO, ONTARIO  
APPLICATION NO: 22 227435 STE 13 OZ and 22 227434 STE 13 SA  
34TH FLOOR PLAN

SCALE 1:100


PROJECT NO.: 140029

DATE: 09 JUNE 2026



A111



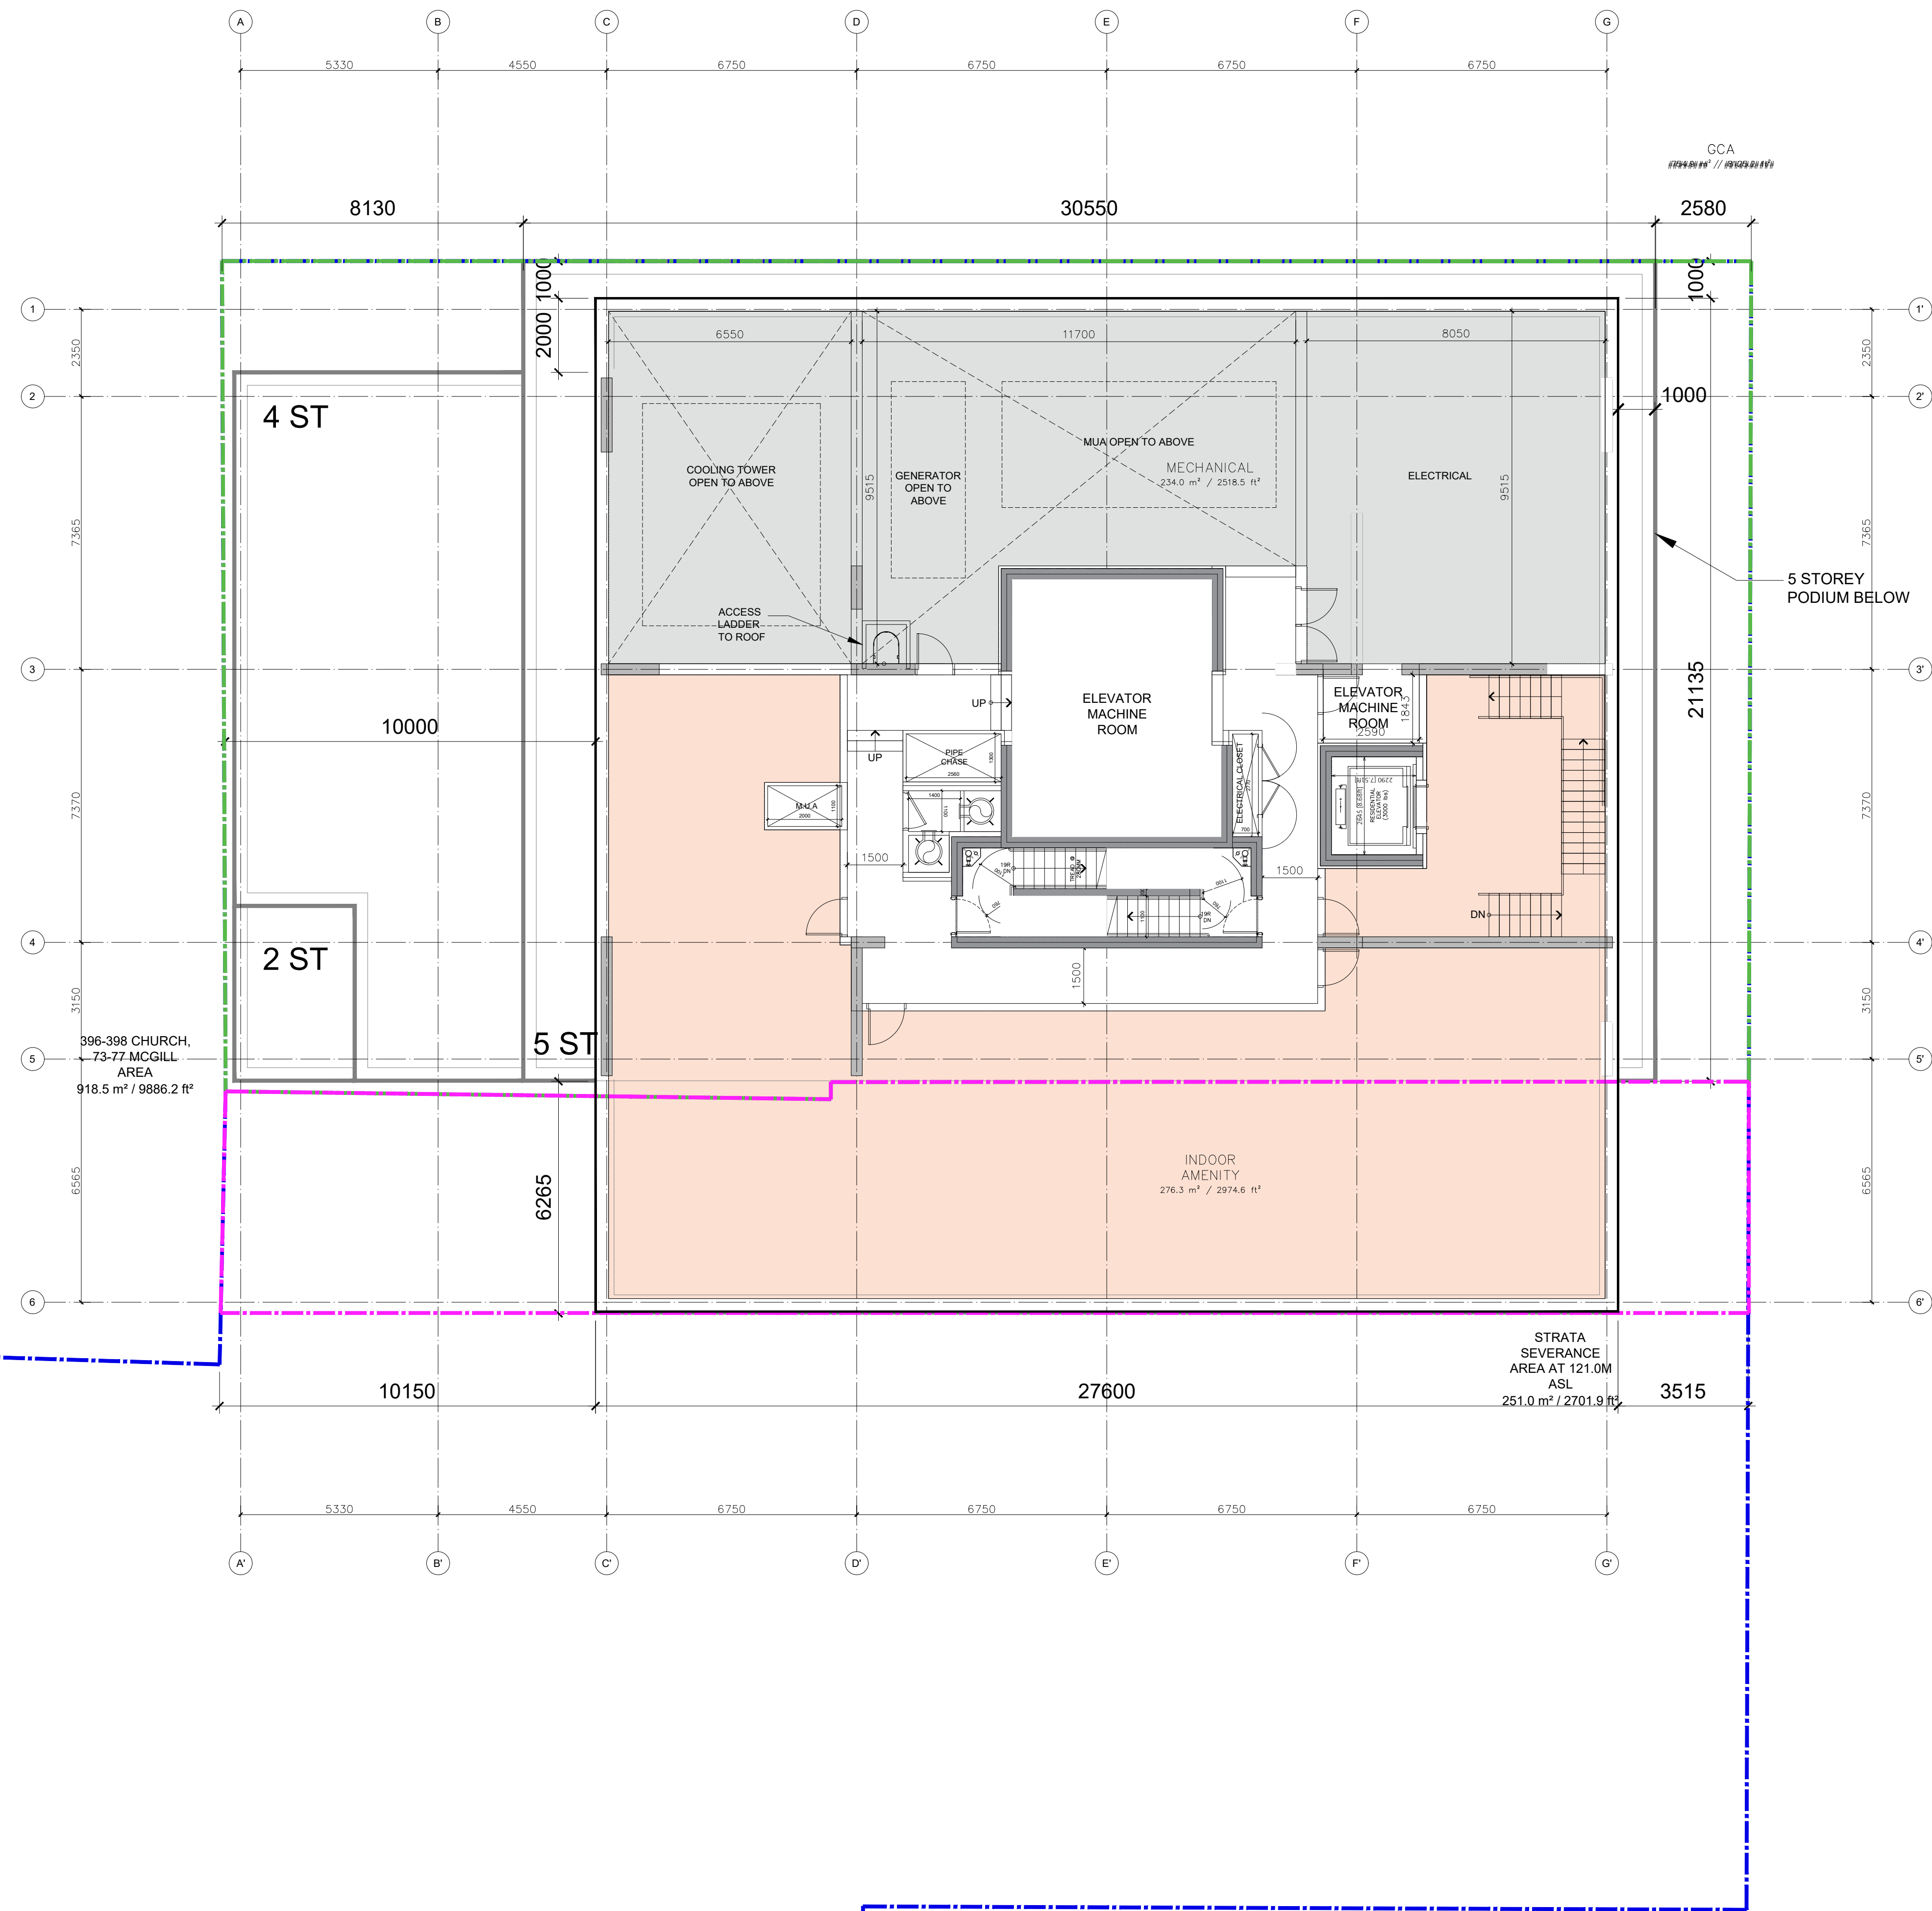

396 CHURCH ST. TORONTO, ONTARIO  
APPLICATION NO: 22 227435 STE 13 OZ and 22 227434 STE 13 SA  
35TH FLOOR PLAN



SCALE 1:100

PROJECT NO.: 140029

DATE: 09 JUNE 2026





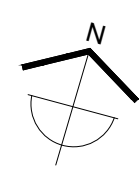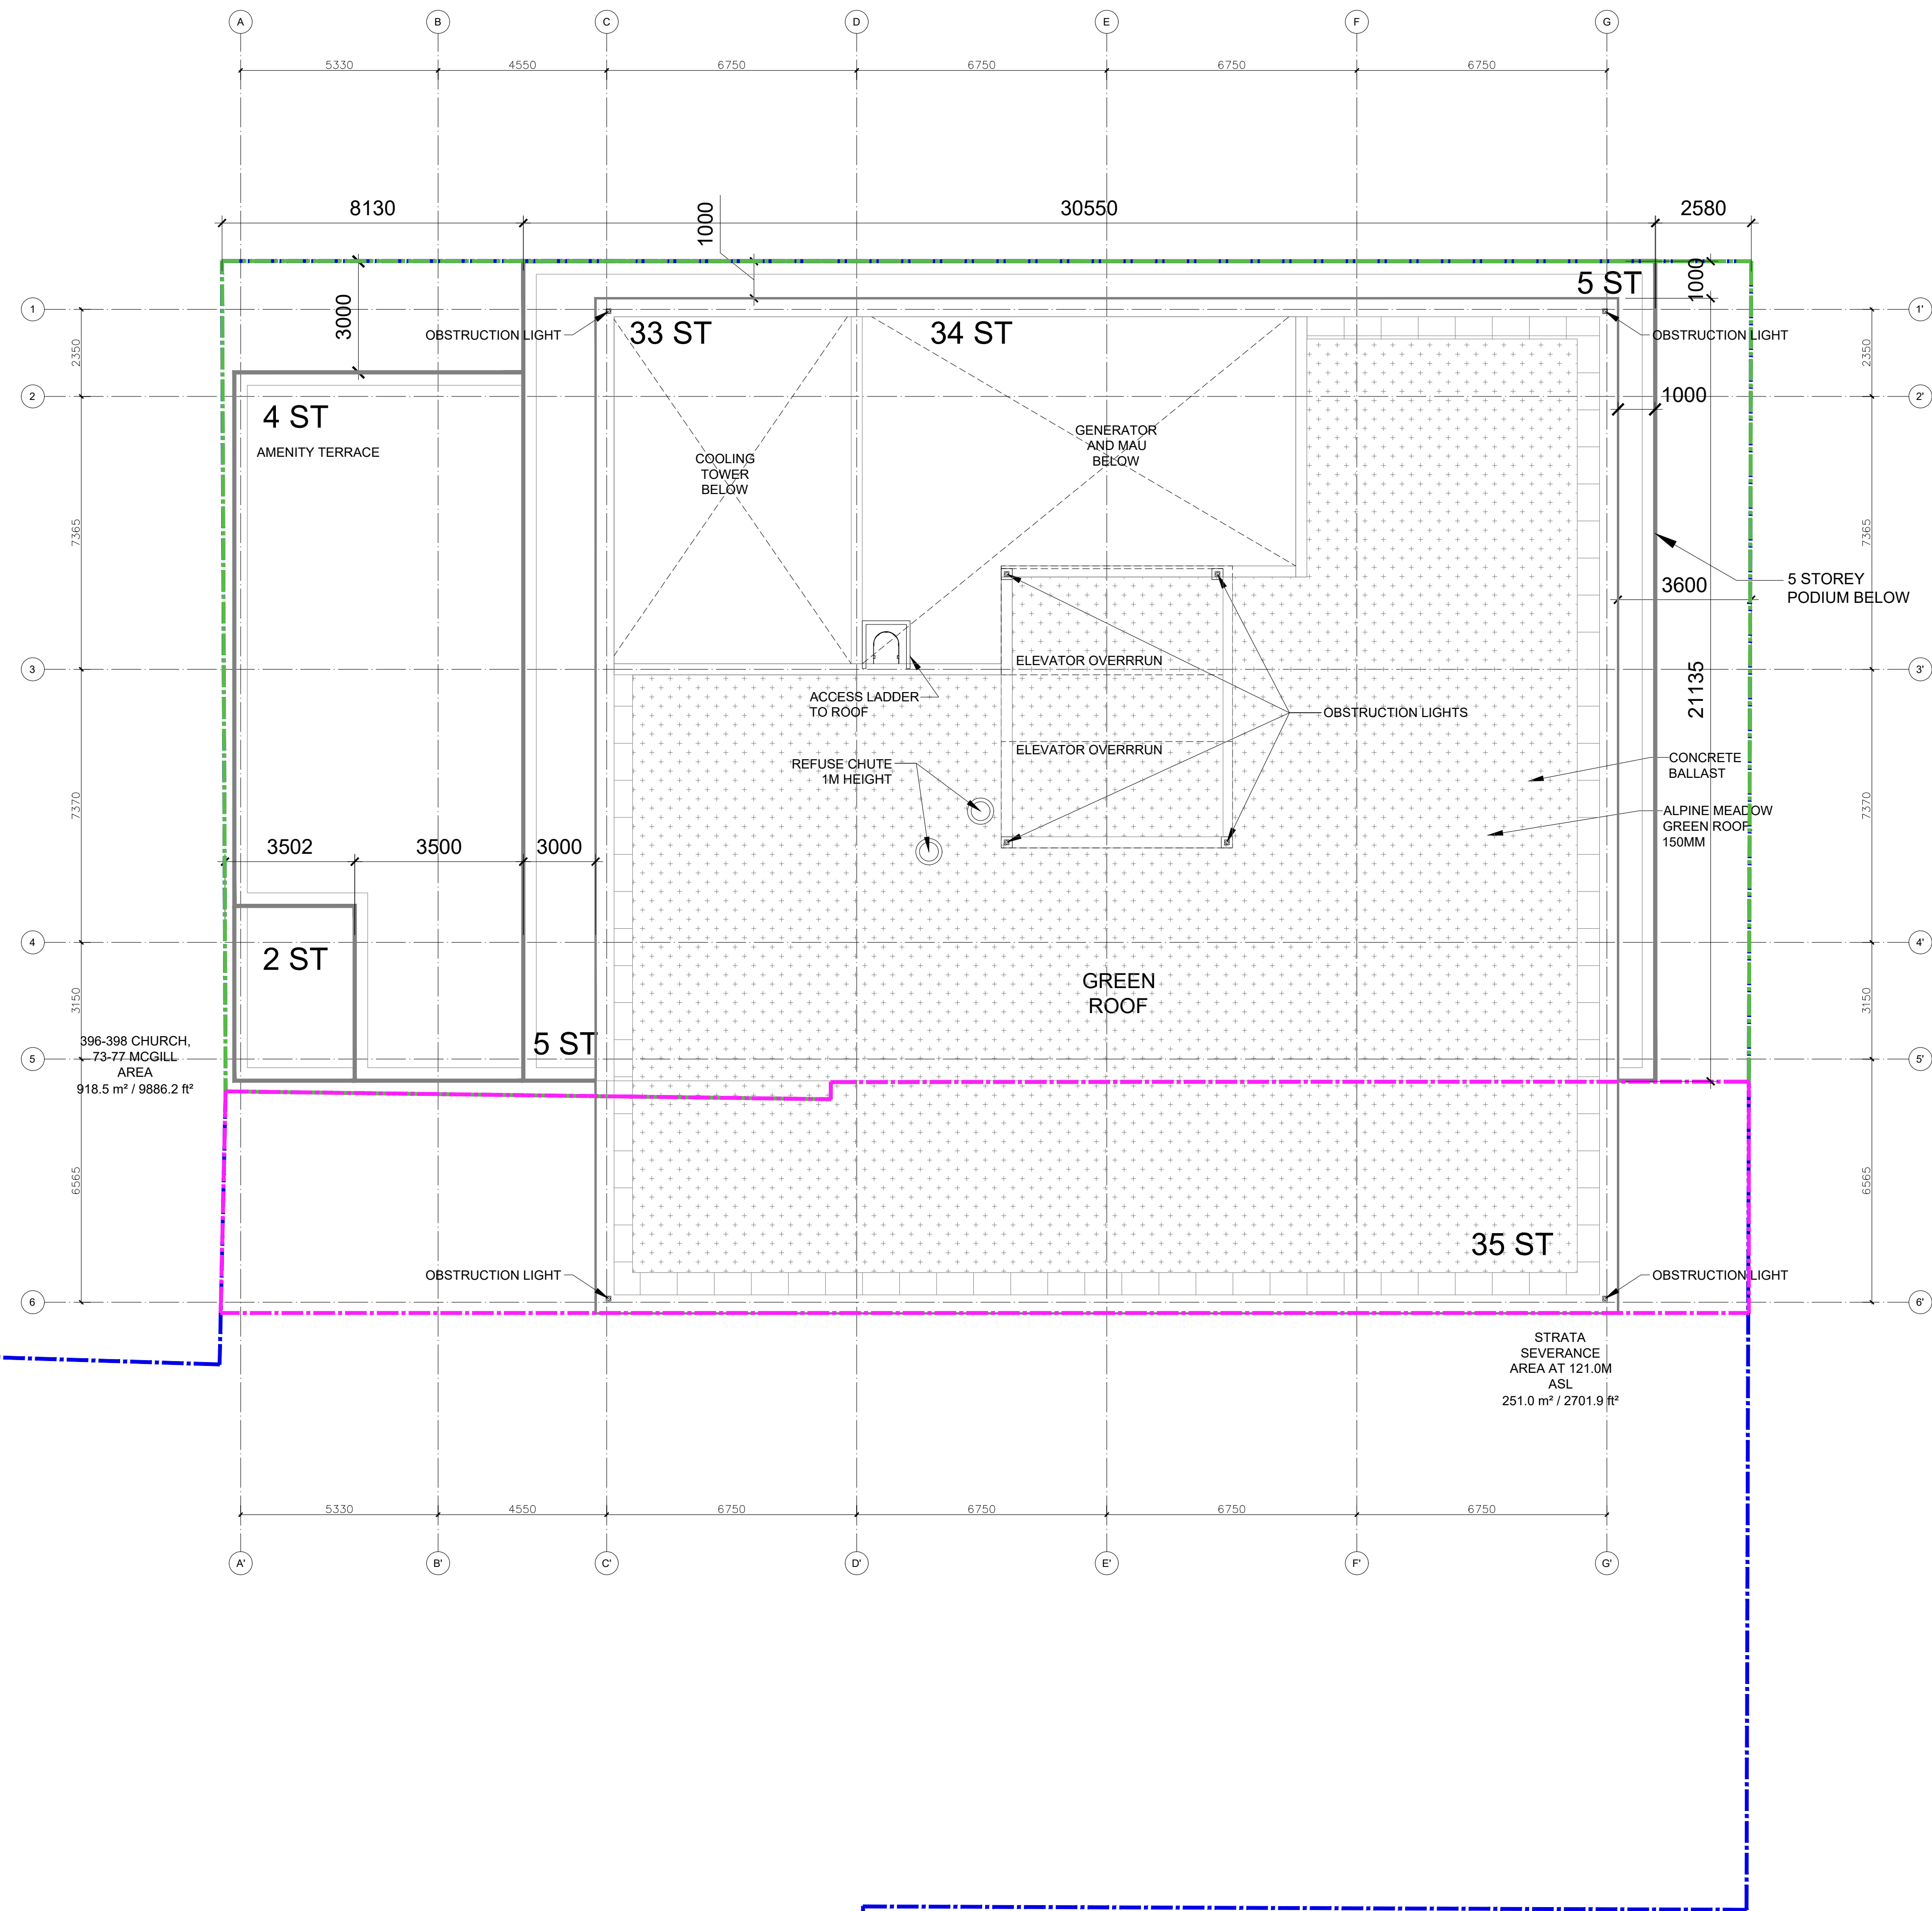

|                                  |
|----------------------------------|
| ISSUED FOR REVIEW - 20 NOV. 2024 |
| ISSUED FOR REVIEW - 09 OCT. 2025 |
| OPAZBA SUBMISSION - 20 MAY. 2026 |
|                                  |
|                                  |
|                                  |
|                                  |



396 CHURCH ST. TORONTO, ONTARIO  
APPLICATION NO: 22 227435 STE 13 OZ and 22 227434 STE 13 SA  
ROOF PLAN


SCALE 1:100 PROJECT NO.: 140029 DATE: 09 JUNE 2026









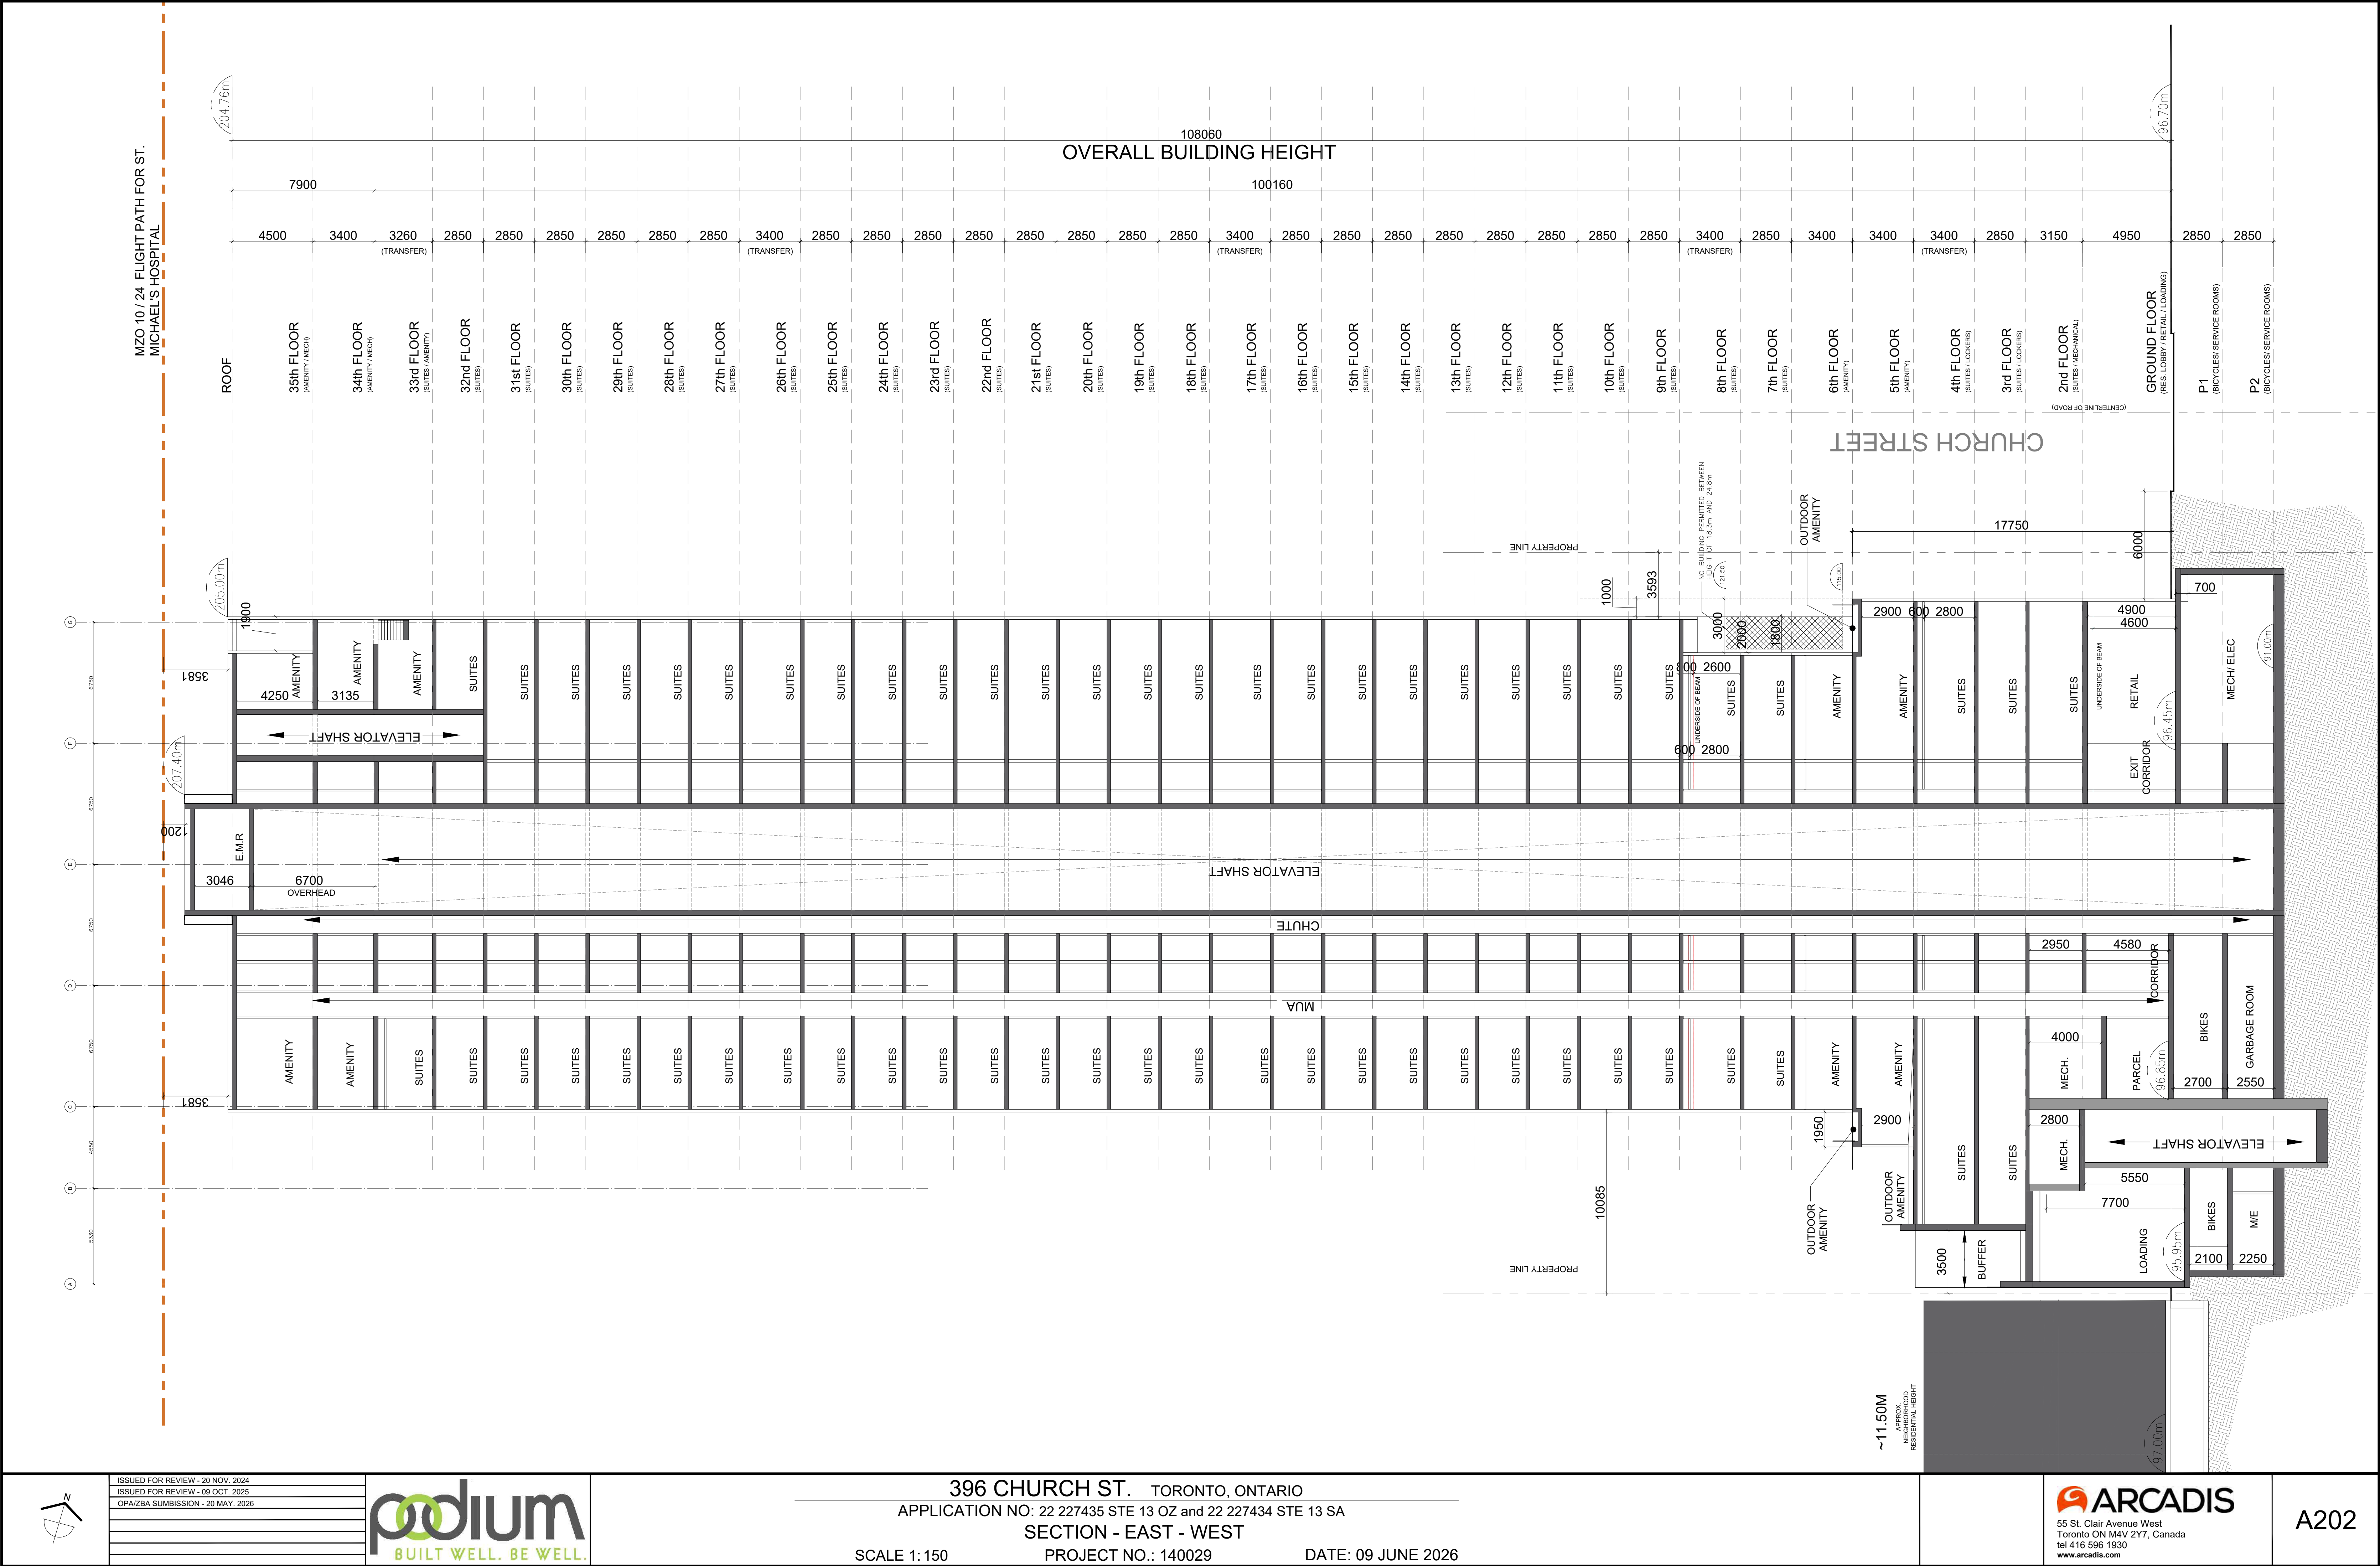





AERIAL VIEW FROM MCGILL STREET



AERIAL VIEW FROM CORNER OF CHURCH STREET AND MCGILL STREET



|                                  |
|----------------------------------|
| ISSUED FOR REVIEW - 20 NOV. 2024 |
| ISSUED FOR REVIEW - 09 OCT. 2025 |
| OPAZBA SUBMISSION - 20 MAY. 2026 |
|                                  |
|                                  |
|                                  |
|                                  |



396 CHURCH ST. TORONTO, ONTARIO  
APPLICATION NO: 22 227435 STE 13 OZ and 22 227434 STE 13 SA  
PERSPECTIVES

SCALE 1:

PROJECT NO.: 140029

DATE: 09 JUNE 2026



A300






PODIUM VIEW FROM CHURCH STREET



PODIUM VIEW FROM CORNER OF CHURCH ST. AND MCGILL STREET



PODIUM VIEW FROM MCGILL STREET

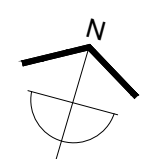

|                                  |
|----------------------------------|
| ISSUED FOR REVIEW - 20 NOV. 2024 |
| ISSUED FOR REVIEW - 09 OCT. 2025 |
| OPAZBA SUBMISSION - 20 MAY. 2026 |
|                                  |
|                                  |
|                                  |



396 CHURCH ST. TORONTO, ONTARIO  
 APPLICATION NO: 22 227435 STE 13 OZ and 22 227434 STE 13 SA  
 PERSPECTIVES  
 PROJECT NO.: 140029

SCALE 1:

DATE: 09 JUNE 2026

