

June 19, 2026


Site Area:	Gross	792.67 m2	8,533 s.f
2. Building Heights:			
24 storey			
3. Proposed Density:			
	Total GFA	13,004.50 m2	139,984 s.f. 16,406 x Density
4. Area Breakdown:			
P1 level			
	Bikes	433.20 m2	4,663 sf
	Service Area	338.50 m2	3,644 sf
	Total GCA	771.70 m2	8,307 sf
Ground Floor			Leasable Area TLA
	Retail	120.40 m2	1,296 sf
	Deductions	202.90 m2	2,184 sf
	Residential	274.70 m2	2,957 sf
	Total GCA	598.00 m2	6,437 sf
	Total GFA	1 fl x 395.10 m2	4,253 sf
			TLA/GFA 0.30 120.40 m2 1,296 sf
2nd floor			2nd floor
	Amenity	210.20 m2	2,263 sf
	Deductions	42.30 m2	455 sf
	Residential	289.50 m2	3,116 sf
	Total GCA	542.00 m2	5,834 sf
	Total GFA	1 fl x 499.70 m2	5,379 sf
			TLA/GFA 0.00 0.00 m2 0 sf
3rd floor			3rd floor
	Amenity	590.10 m2	6,352 sf
	Deductions	40.10 m2	432 sf
	Residential	10.80 m2	116 sf
	Total GCA	641.00 m2	6,900 sf
	Total GFA	1 fl x 600.90 m2	6,468 sf
			TLA/GFA 0.00 0.00 m2 0 sf
4th floor			4th floor
	Amenity	38.60 m2	416 sf
	Deductions	40.10 m2	432 sf
	Residential	582.40 m2	6,269 sf
	Total GCA	661.10 m2	7,116 sf
	Total GFA	1 fl x 621.00 m2	6,685 sf
			TLA/GFA 0.83 513.00 m2 5,522 sf
5th floor			5th floor
	Amenity	47.80 m2	515 sf
	Deductions	40.10 m2	432 sf
	Residential	493.50 m2	5,312 sf
	total GCA	547.20 m2	5,890 sf
	Total GFA	1 fl x 541.30 m2	5,827 sf
			TLA/GFA 0.79 428.00 m2 4,607 sf
6th floor			6th floor
	Amenity	0.00 m2	0 sf
	Deductions	40.10 m2	432 sf
	Residential	562.80 m2	6,058 sf
	total GCA	602.90 m2	6,490 sf
	Total GFA	1 fl x 562.80 m2	6,058 sf
			TLA/GFA 0.88 493.00 m2 5,307 sf
7th floor			7th floor
	Amenity	0.00 m2	0 sf
	Deductions	40.10 m2	432 sf
	Residential	567.20 m2	6,105 sf
	total GCA	607.30 m2	6,537 sf
	Total GFA	1 fl x 567.20 m2	6,105 sf
			TLA/GFA 0.88 497.00 m2 5,350 sf
8th-24th floor			8th-24th floor
	Amenity	0.00 m2	0 sf
	Deductions	40.10 m2	432 sf
	Residential	569.50 m2	6,119 sf
	Total GCA	609.60 m2	6,551 sf
	Total GFA	17 fl x 568.50 m2	9,664.50 m2 104,031 sf
			TLA/GFA 0.88 499.00 m2 5,371 sf
		Total Area	13,452.50 m2 144,806 sf
			TLA 10,534.00 m2 113,395 sf
			TLA/GFA 0.78
Retail	120.40 m2	1,296 sf	
Total Amenity Area	886.70 m2	9,545 sf	
Total Residential Area	12,445.40 m2	133,968 sf	
Total GFA (incl. amenity)	13,452.50 m2	144,806 sf	
Total GFA (excl req. amenity)	13,004.50 m2	139,984 sf	
Total GCA	15,317.40 m2	164,881 sf	TLA/GCA
			TLA Suites 10,414.00 m2 112,099 m2
			NLA Carpet 7,638.95 m2 82,228 m2

5. Amenity Space:				6. Studio Space:	
Required Indoor Amenity Space (2m2/unit)	448.00 m2	4,822 sf	Req Amenity (2m2/bed)	880.00 m2	9,473 sf
Provided Indoor Amenity Space	886.70 m2	9,545 sf			
Required Outdoor Amenity Space (2m2/unit)	448.00 m2	4,822 sf	Average Studio Size	276 sf	
Provided Outdoor Amenity Space	886.80 m2	934 sf	Average 2B Size	453 sf	
			Average 3B Size	731 sf	
			Average 4B Size	907 sf	
Total Provided Amenity per unit	4.35	973.50 m2	10,479 sf		

Suite Mix	4th fl 1	5th fl 1	6th fl 1	7th fl 1	8th-24th 17	Total 24 stores	#beds	Carpet/N/LA	Carpet reduction
Bach	1	1	1	4	4	68	75	33.5%	75
1 Bed						0		0.0%	0
2 Bed	6	4	5	5	5	85	105	46.9%	210
3 Bed		2	1	1	1	17	21	9.4%	63
4 Bed	2	1	2	1	1	17	23	10.3%	92
Total	9	8	9	11	11	187	224	100.0%	440

10 Publicly Accessible		10	Total
Res Short Term (0.2 bikes/unit)	45		
Res Long Term (0.9 bikes/unit)	202		
Total	247	10	257

	Basement	Surface	Total
Publically Accessible		10	10
Res Short Term	46		46
Res Long Term	202		202
Total	248	10	258

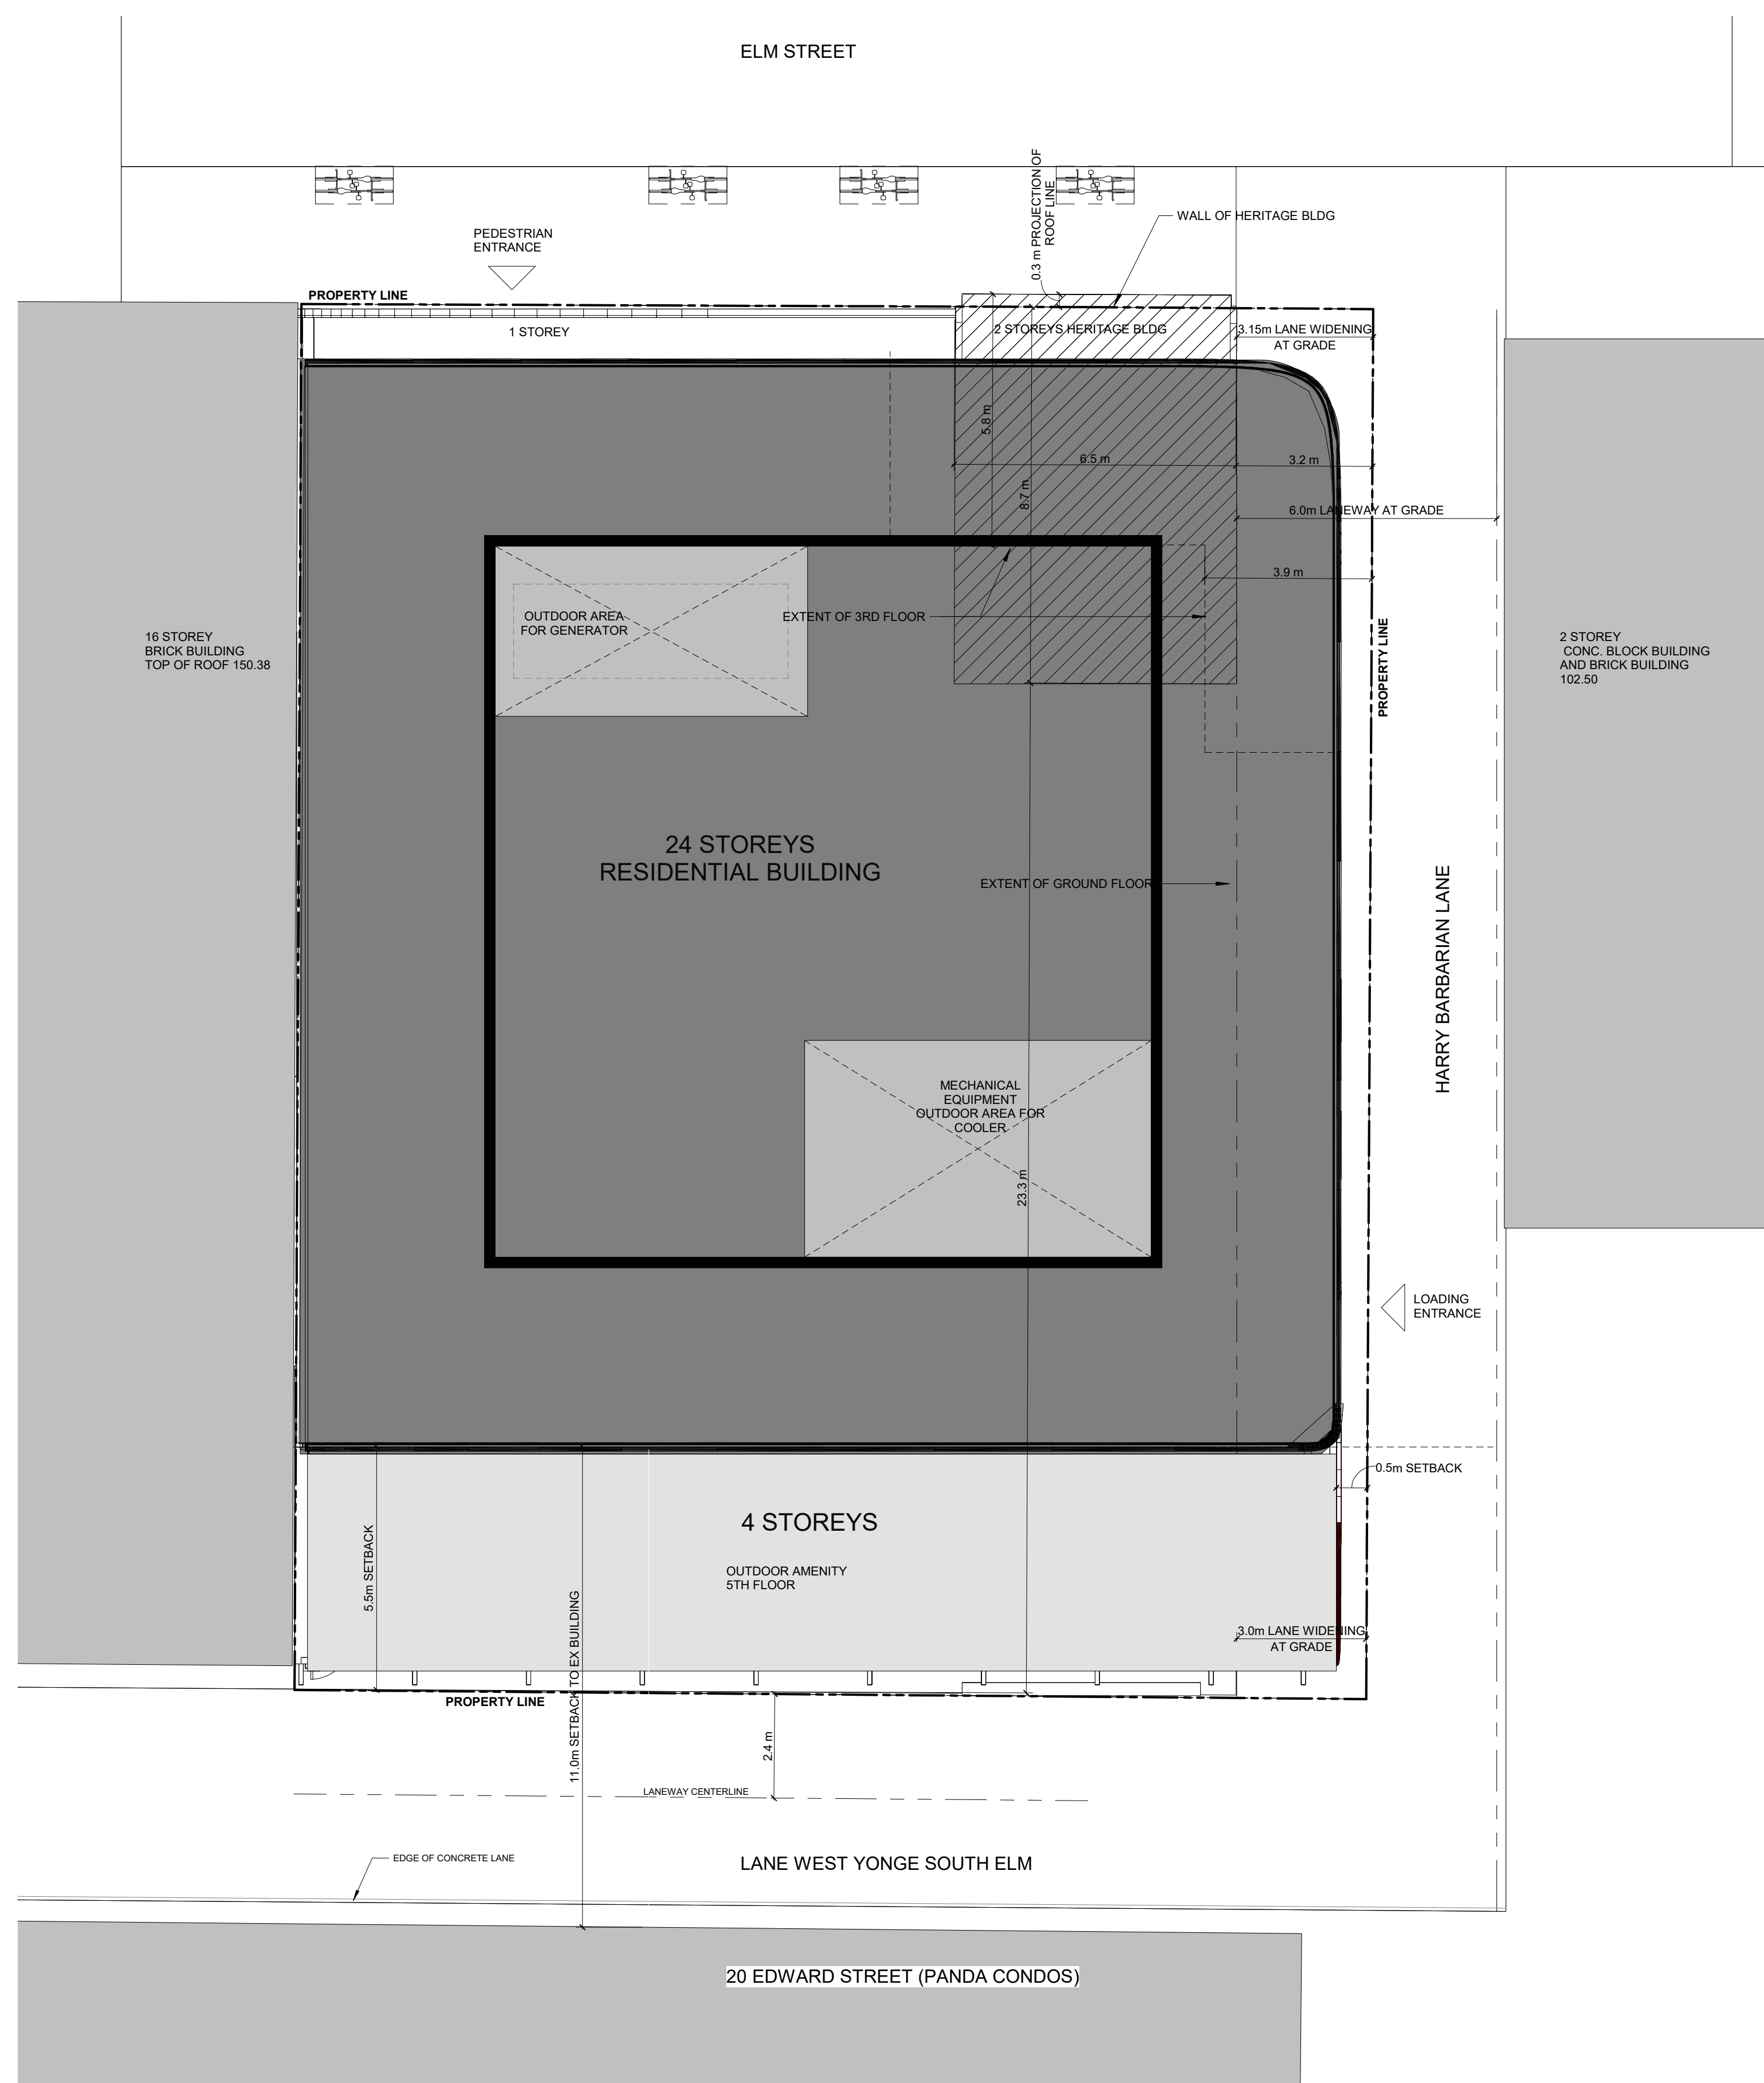

2026-06-19 10:47 AM


15-17 ELM ST

**RAFAEL
BIGAUSKAS⁺**


WITH PARTISANS

SITE PLAN



Scale 1 : 100	Project No. 21-108
Date TBD	
Drawn By BZ	Drawing No. A.101
Checked By BS	
Date Plotted 2026-06-19 1:39:01 PM	

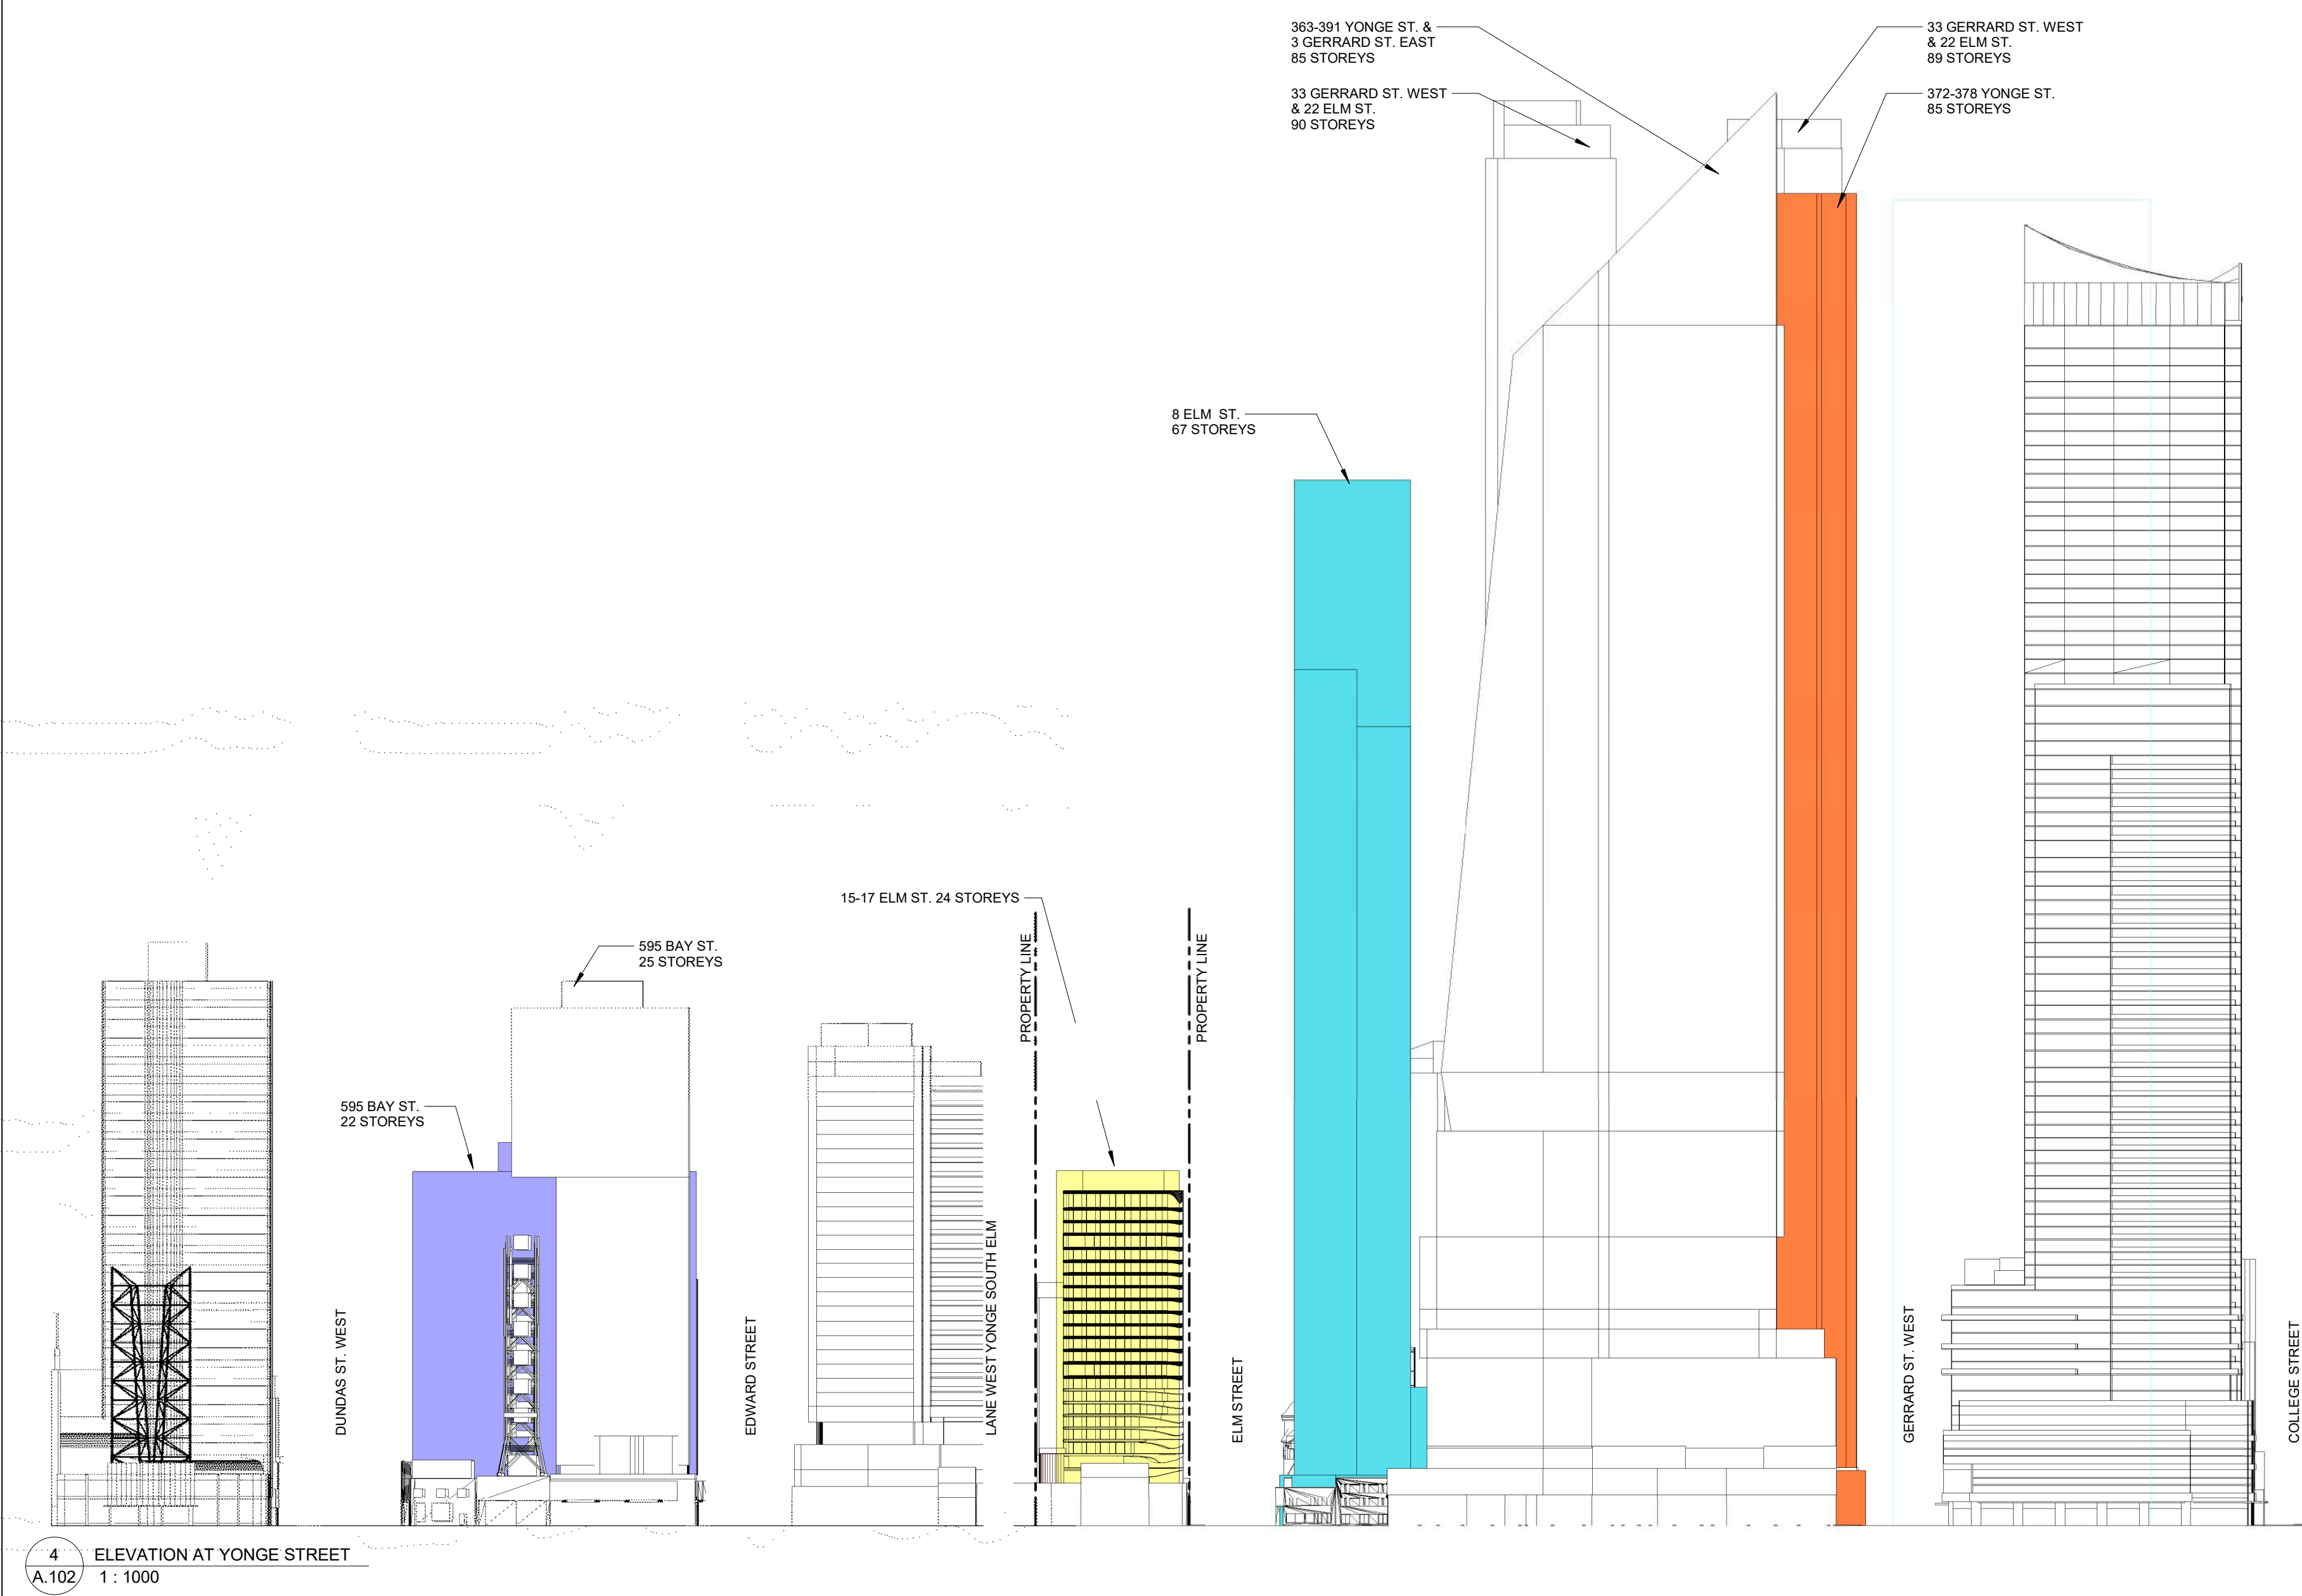


4 ELEVATION AT YONGE STREET
A.102
1:1000

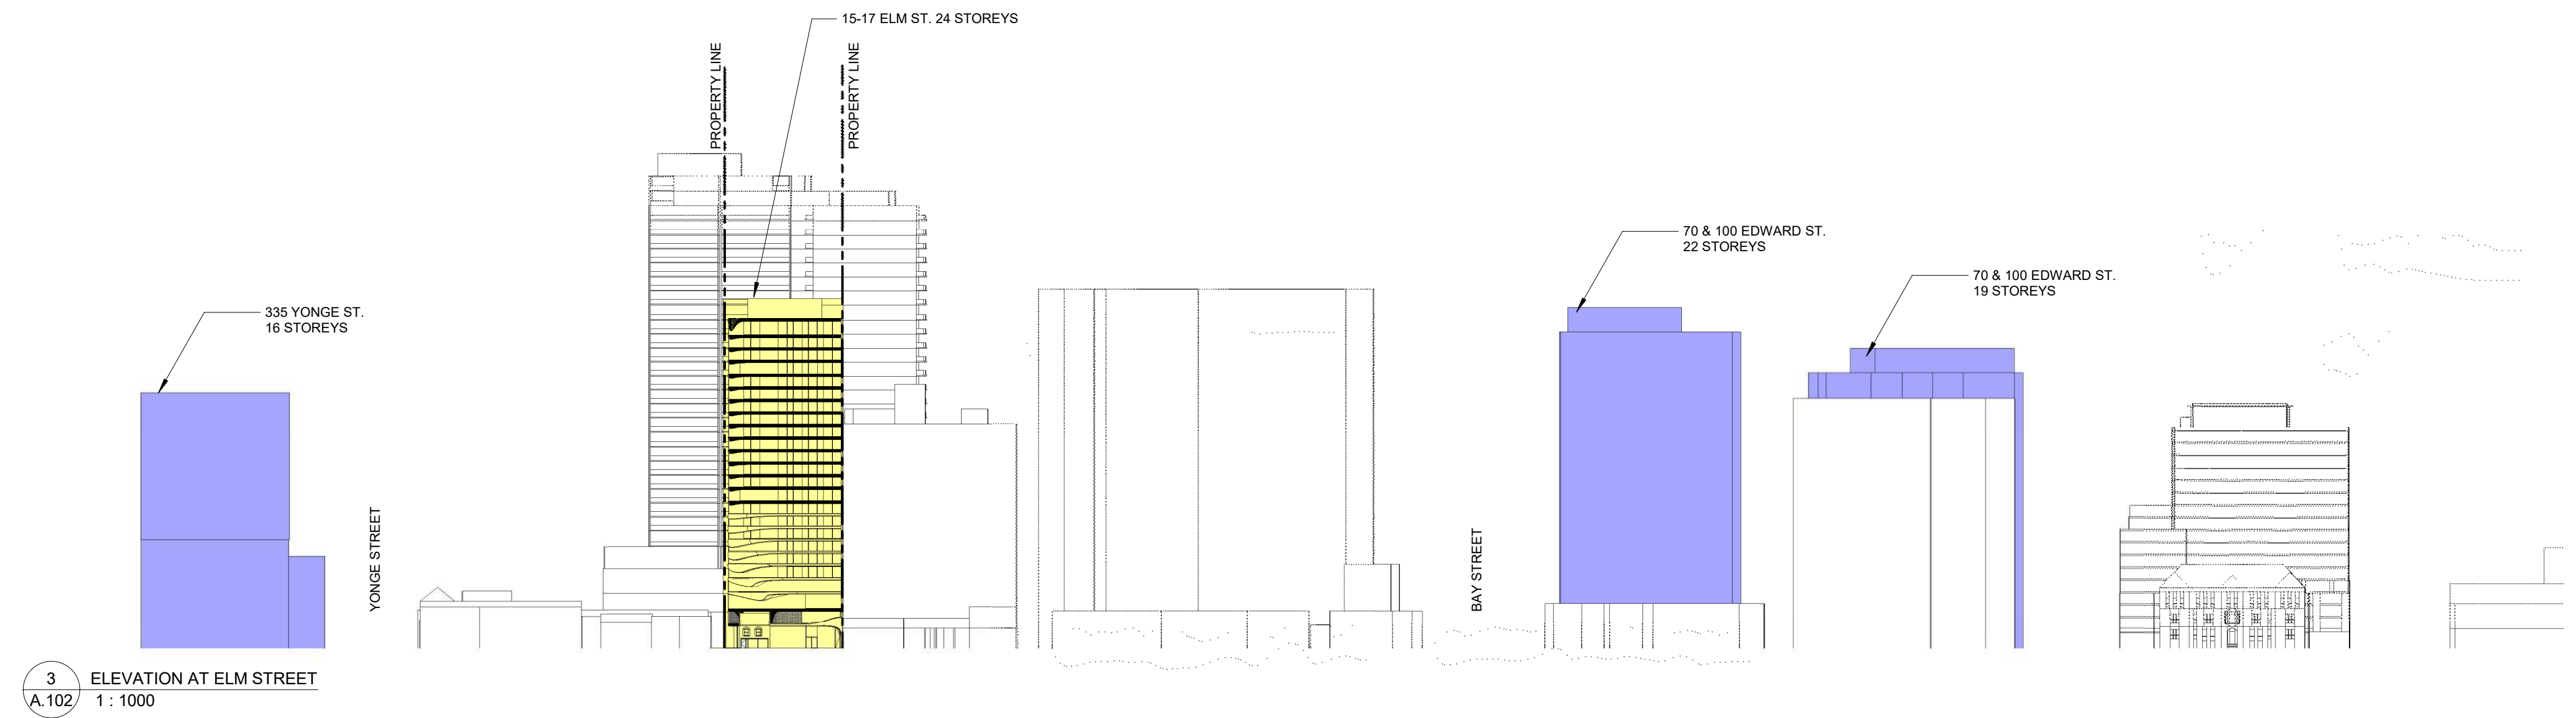

3 ELEVATION AT ELM STREET
A.102
1:1000

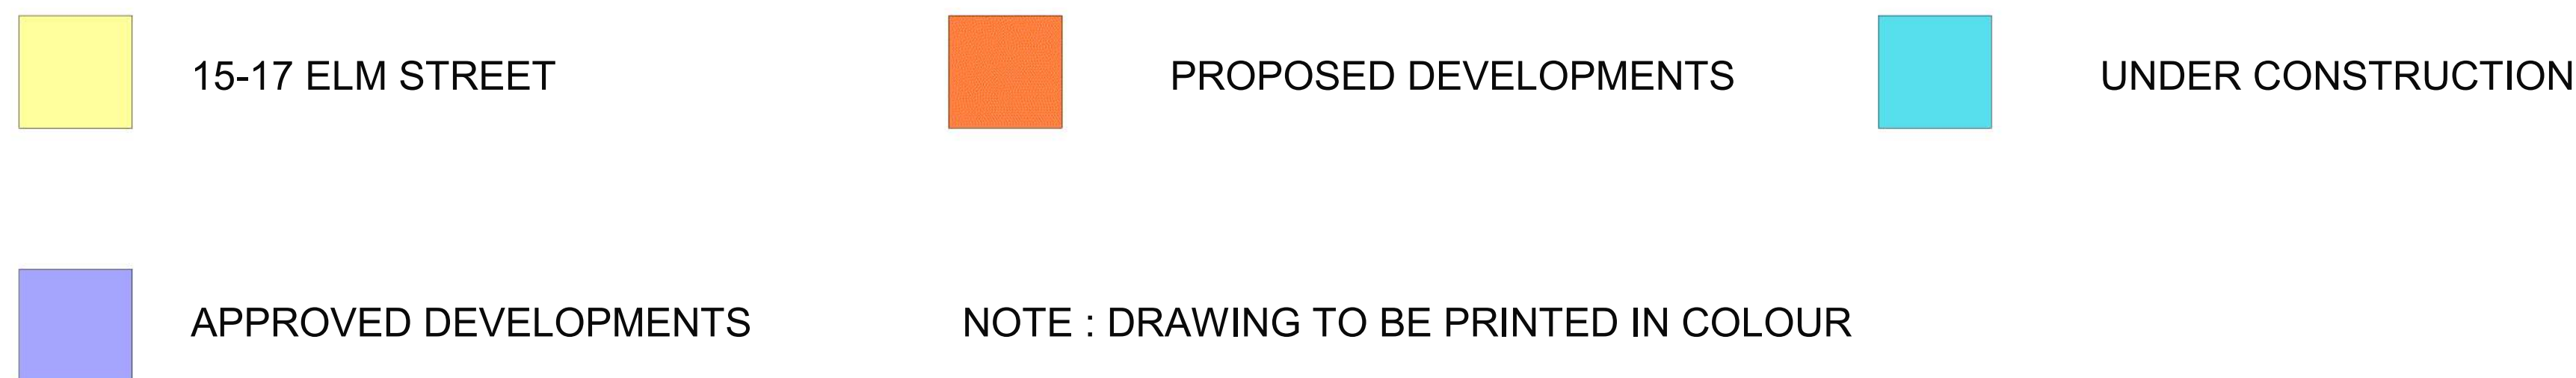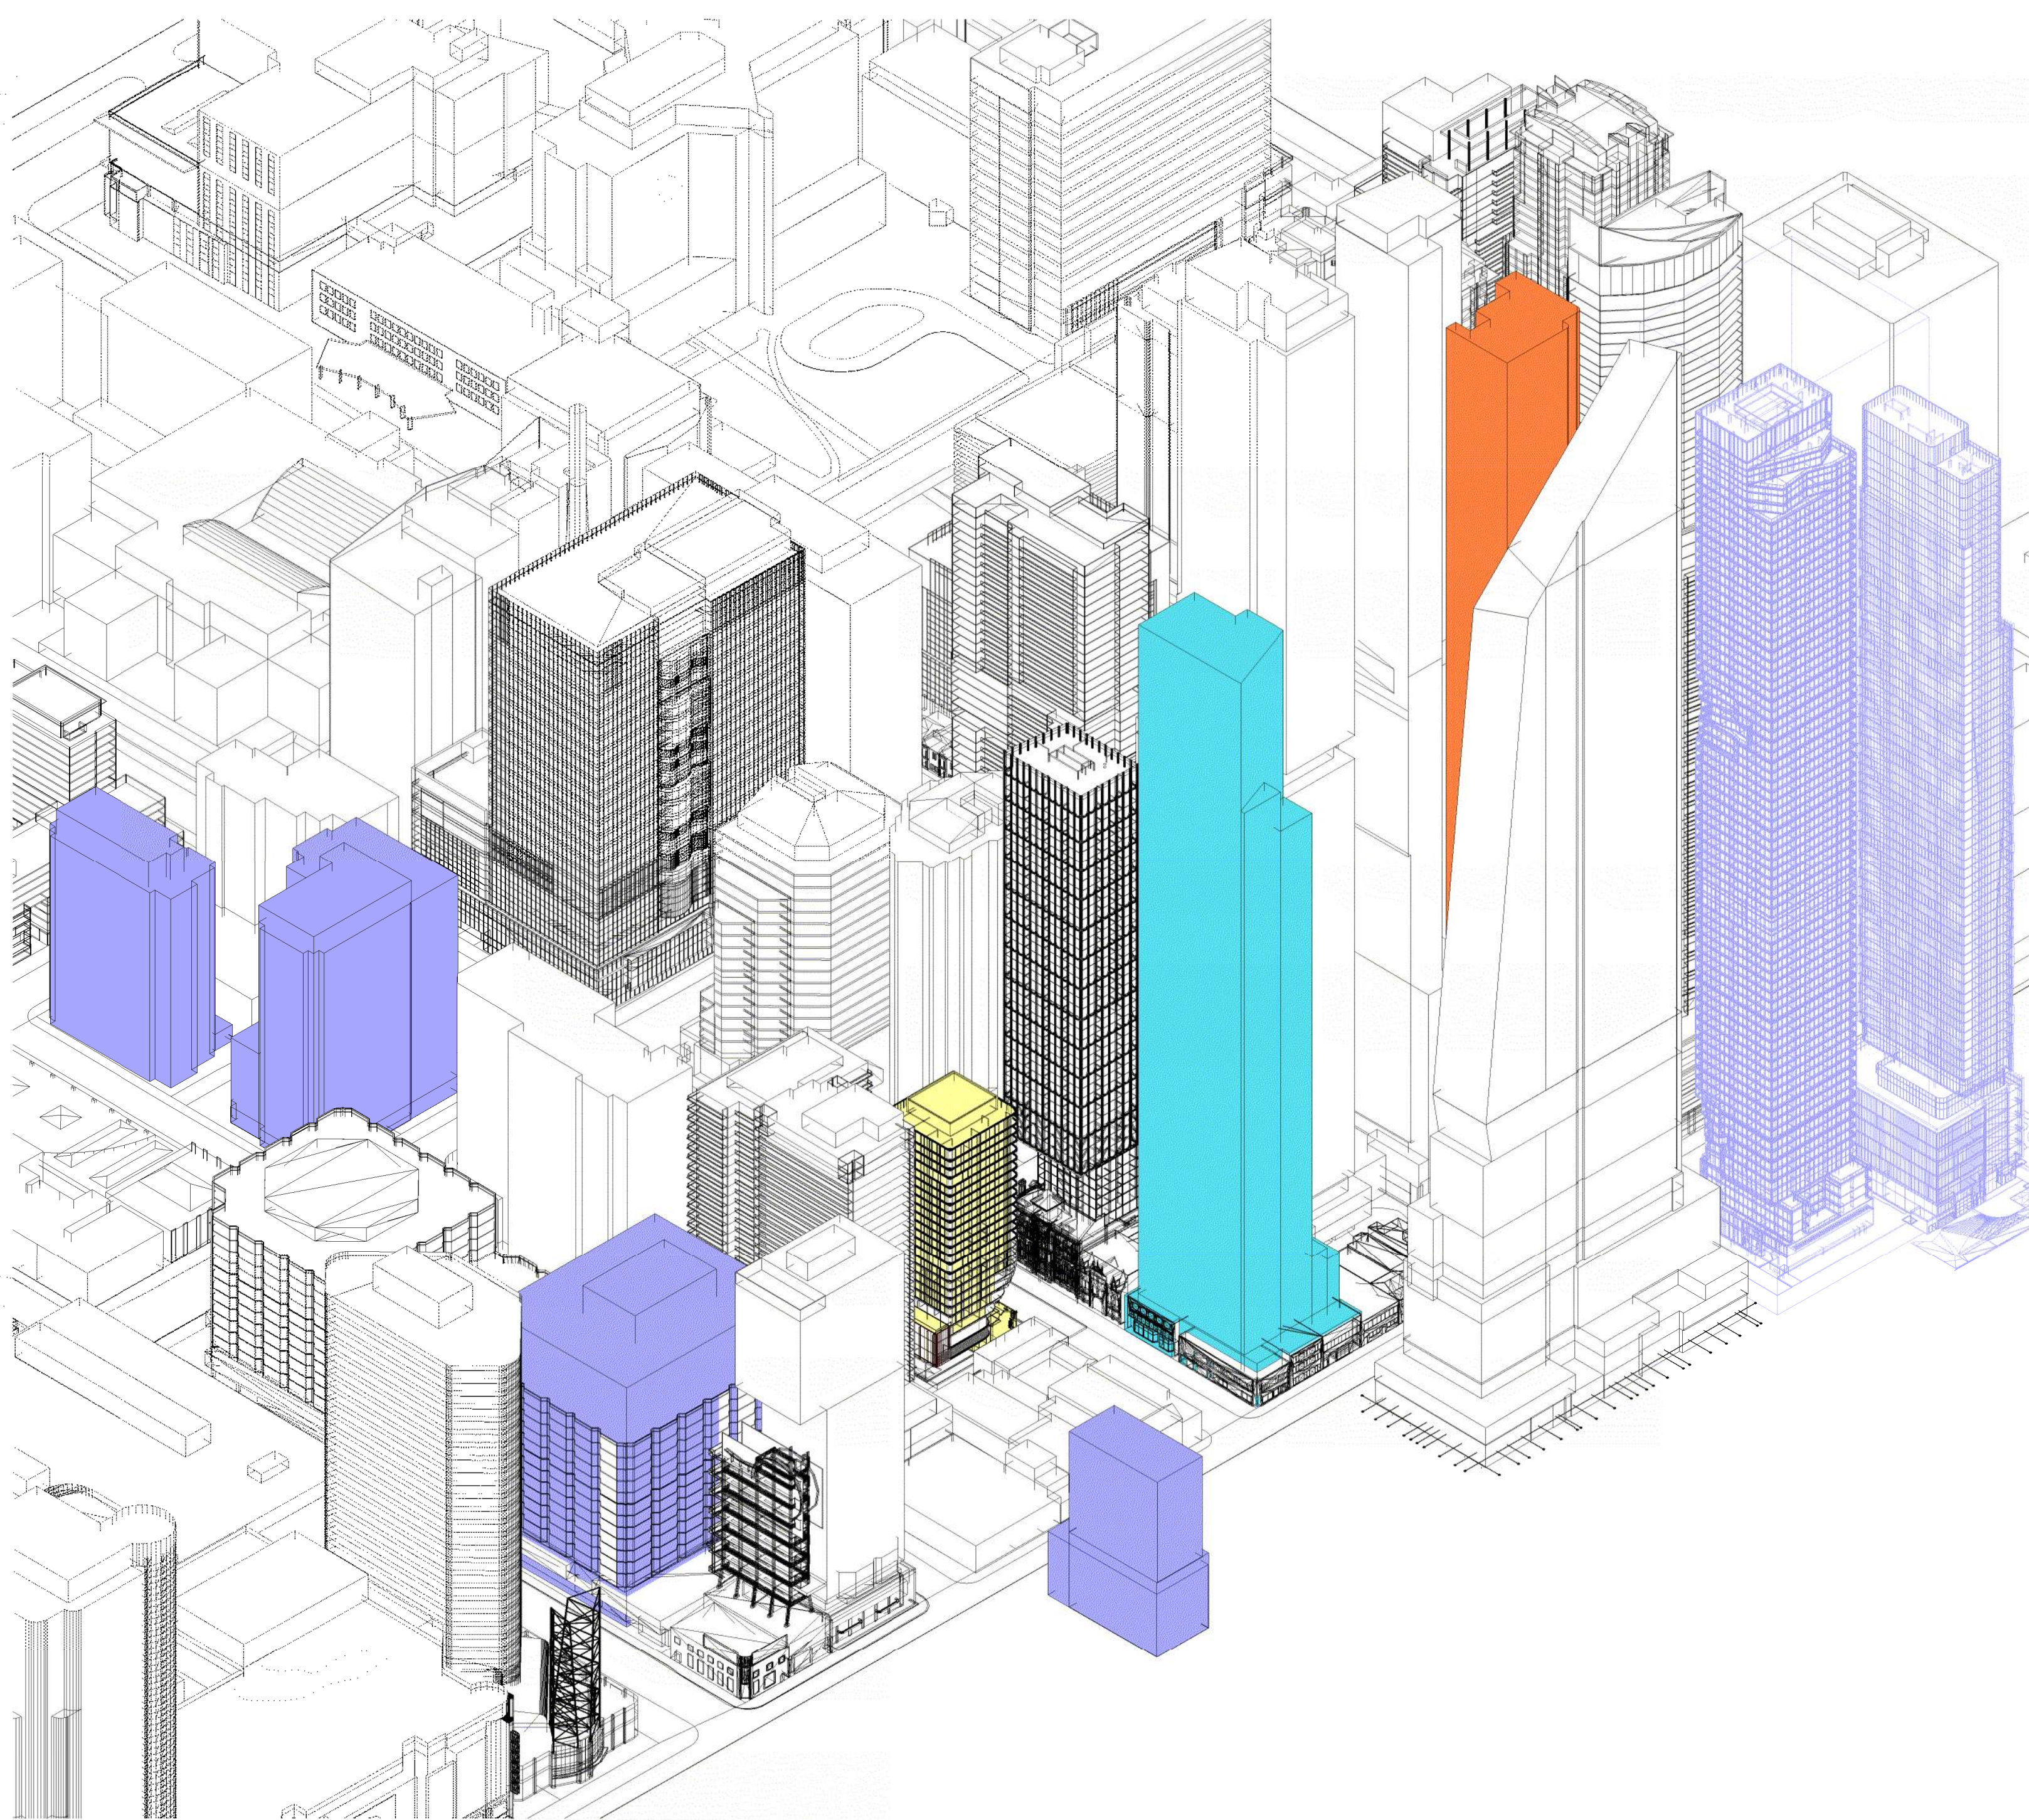

LOCATION PLAN

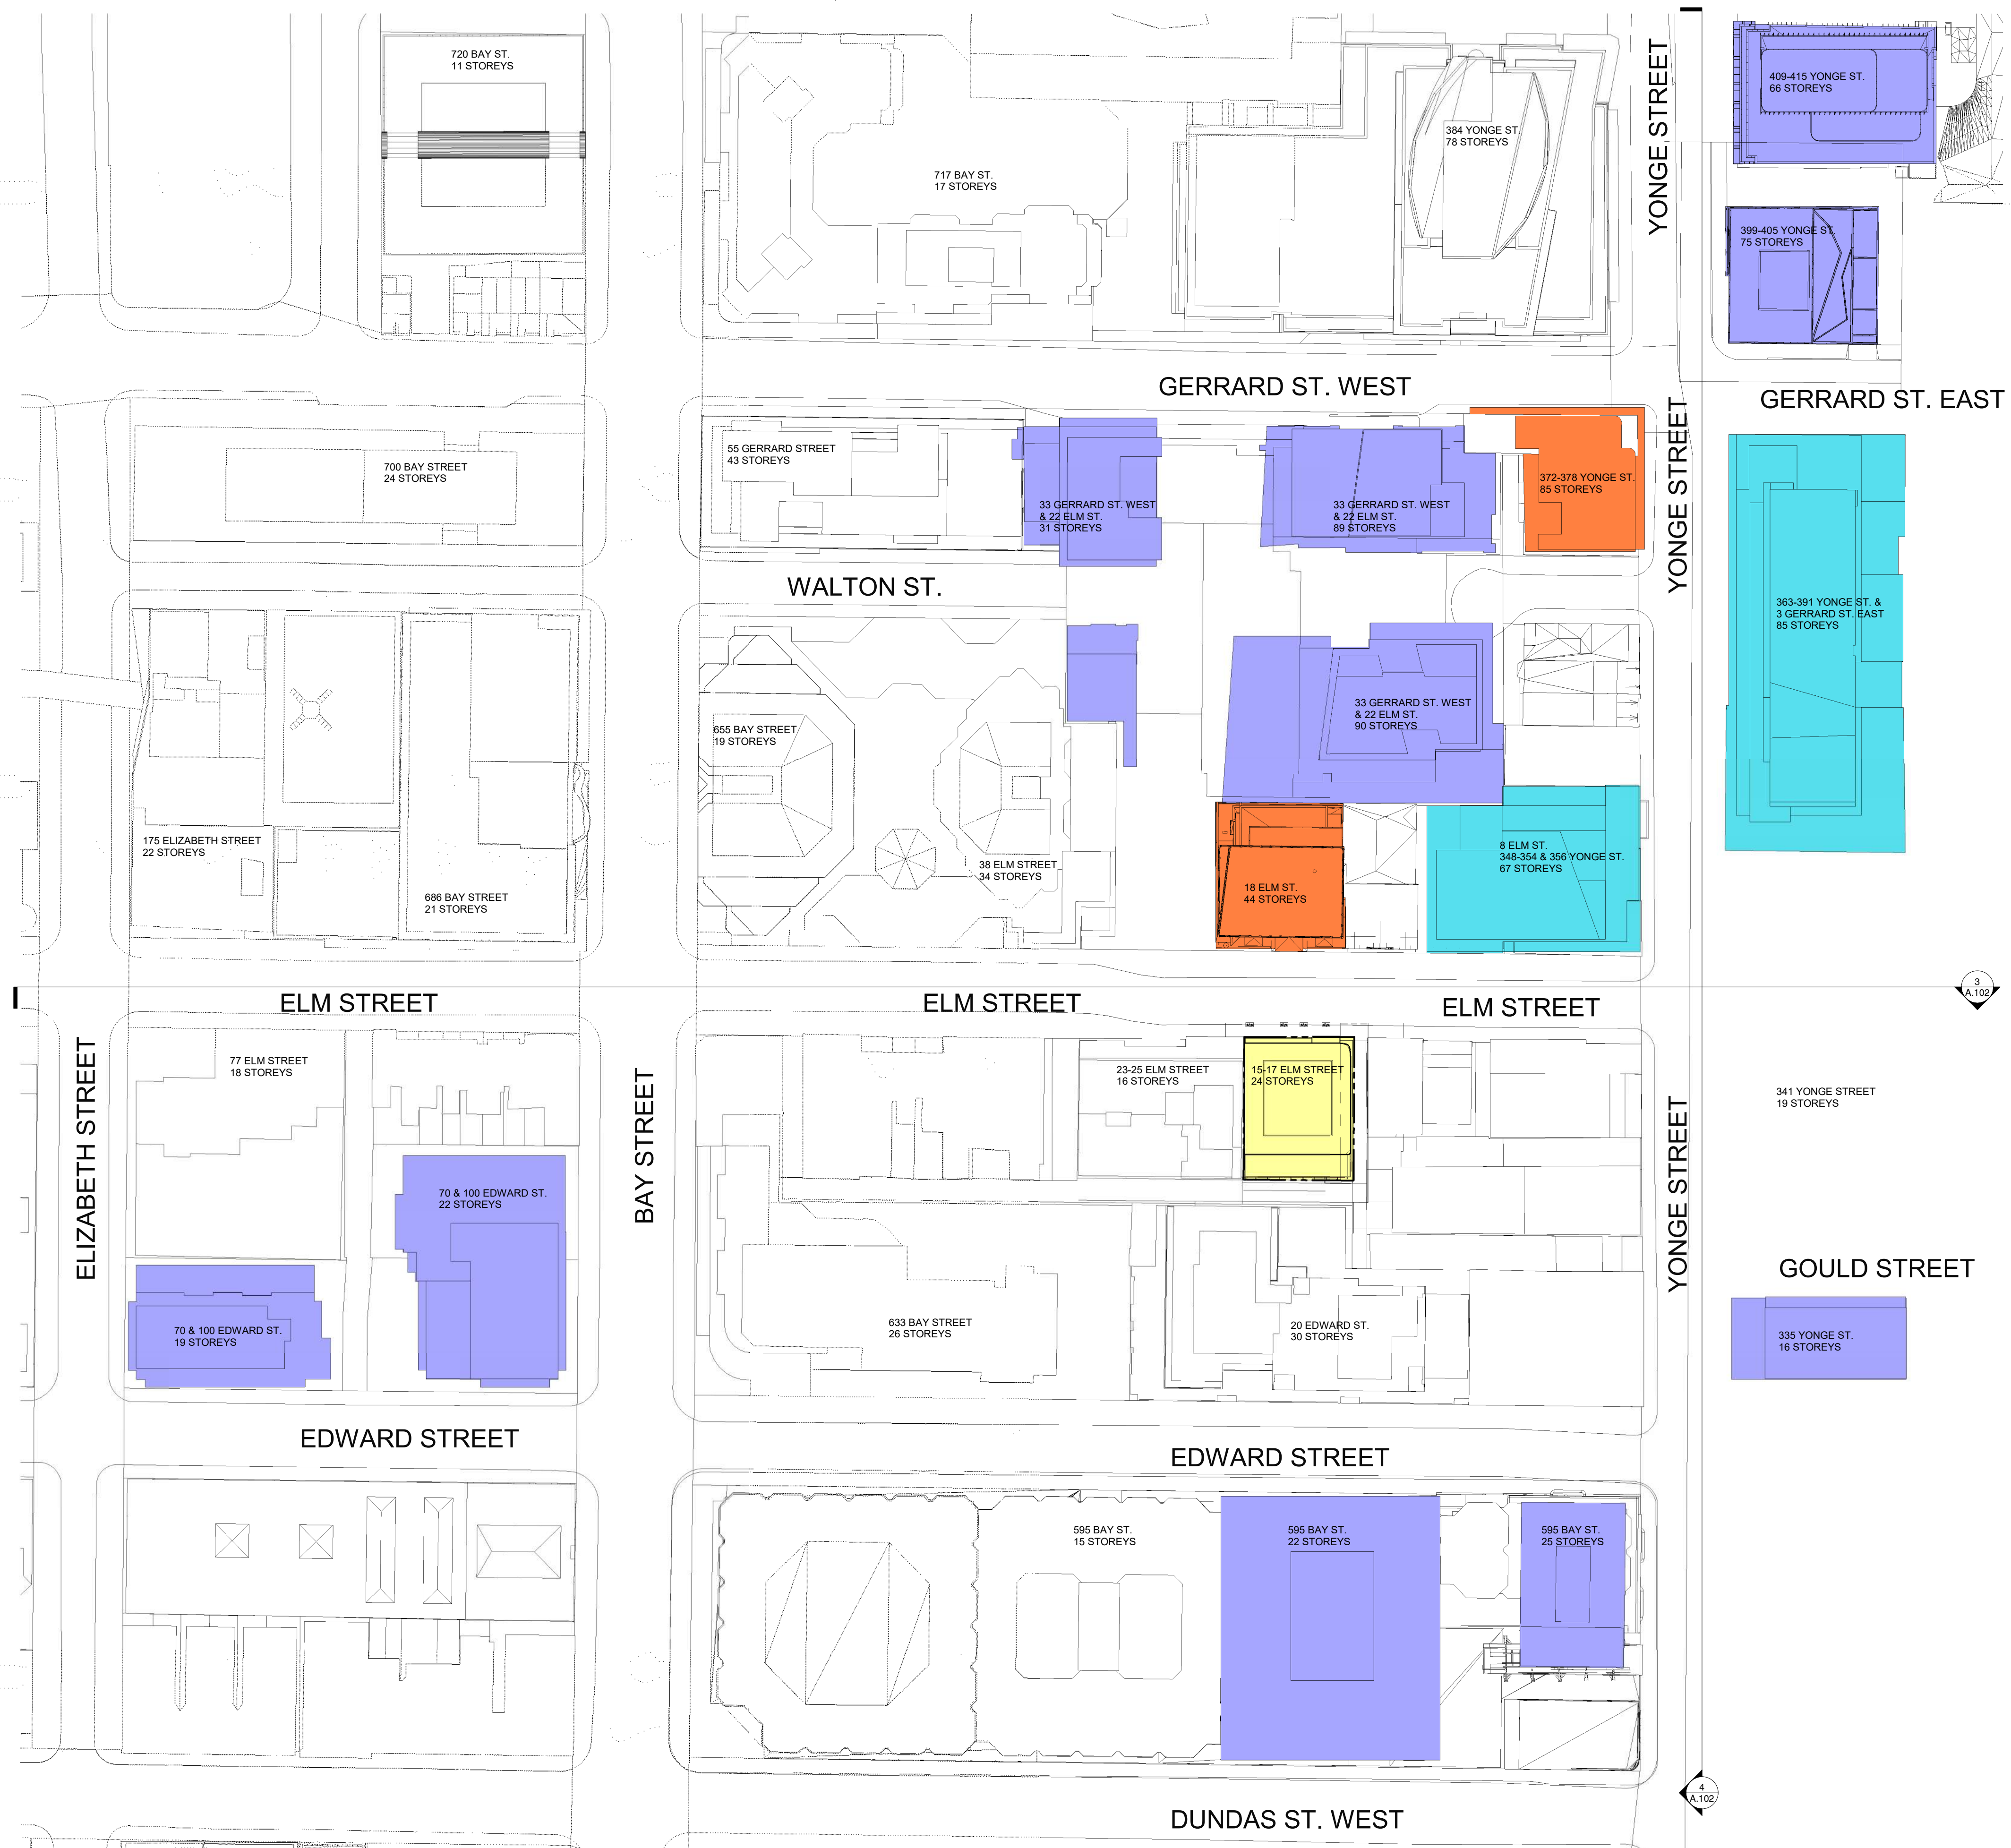

The Architect does not retain the consultants and therefore is not responsible for the accuracy of survey, structural, mechanical, electrical, etc. information shown on the drawing. Refer to the appropriate engineering drawings before proceeding with any work.

Contractor shall verify and check all dimensions and conditions on site prior to starting any of the work and report any discrepancy to the Architect and consultants before proceeding. Construction must conform to all applicable Codes and Requirements of Authorities having Jurisdiction pertaining to this application.



No investigation has been undertaken or reported on by this office in regards to the environmental condition or pollution of this site.

This drawing is not to be scaled.

All dimensions and areas to be confirmed on site by Ontario Land Surveyor.

COPYRIGHT 2023 RAFAEL + BIGAUSKAS ARCHITECT INC.

No.	Date	ISSUED	BY

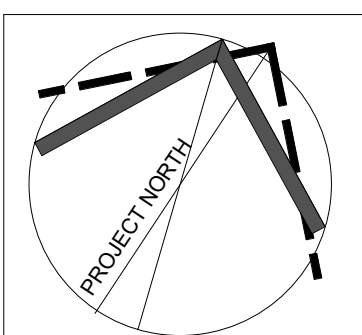 

15-17 ELM ST


**RAFAEL
BIGAUSKAS**

WITH PARTISANS

SITE CONTEXT

Scale	As indicated	Project No.
Date	TBD	21-108
Drawn By	BZ	Drawing No.
Checked By	BS	A.102
Date Plotted	2026-06-19 3:50:32 PM	

2026-06-19 3:50:32 PM

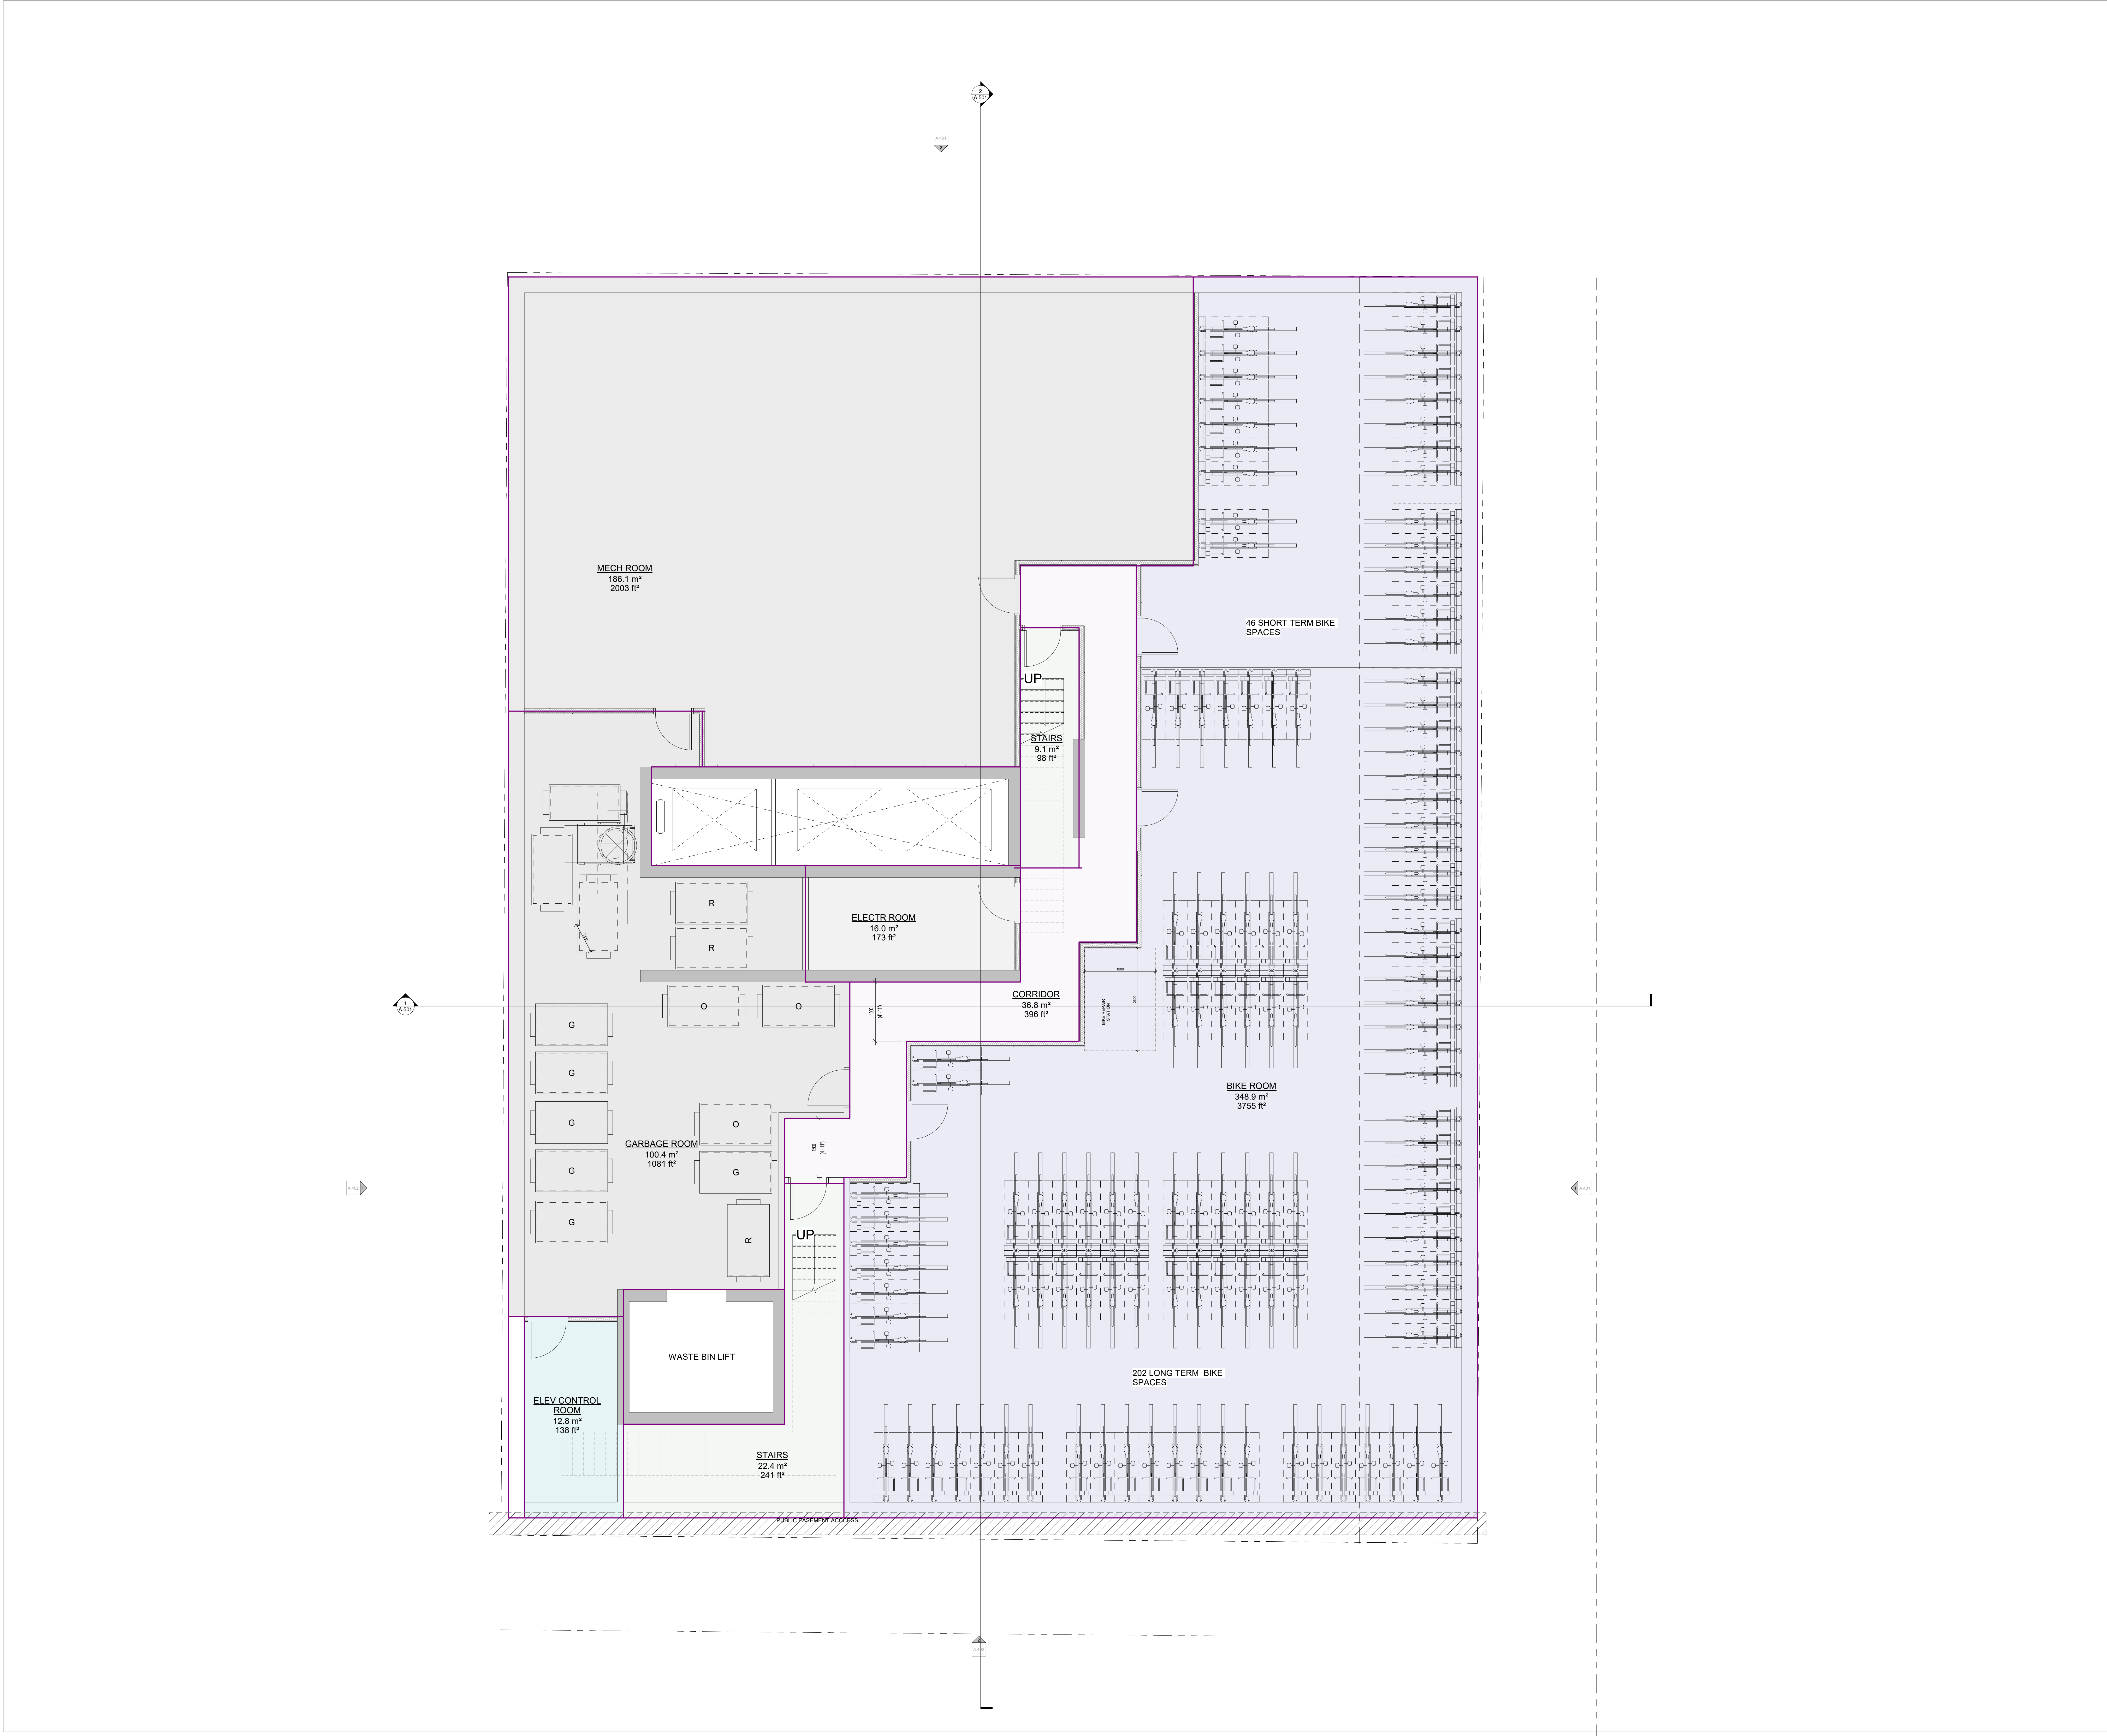

The Architect does not retain the consultants and therefore is not responsible for the accuracy of survey, structural, mechanical, electrical, etc. information shown on the drawing. Refer to the appropriate engineering drawings before proceeding with any work.

Contractor shall verify and check all dimensions and conditions on site prior to starting any of the work and report any discrepancy to the Architect and consultants before proceeding. Construction must conform to all applicable Codes and Requirements of Authorities having Jurisdiction pertaining to this application.


No investigation has been undertaken or reported on by this office in regards to the environmental condition or pollution of this site.

This drawing is not to be scaled.

All dimensions and areas to be confirmed on site by Ontario Land Surveyor.

COPYRIGHT 2023 RAFAEL + BIGAUSKAS ARCHITECT INC.


No.	Date	ISSUED	BY

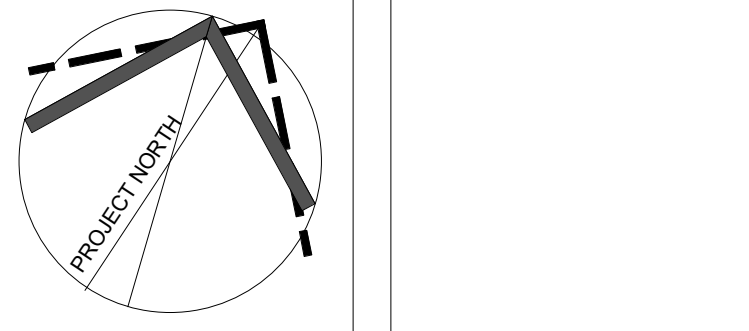

15-17 ELM ST

**RAFAEL
BIGAUSKAS**
WITH PARTISANS

P1			
Scale	1 : 50	Project No.	21-108
Date	TBD	Drawn By	BZ
Checked By	BS	Drawing No.	A.300
Date Plotted	2026-06-19 1:39:01 PM		

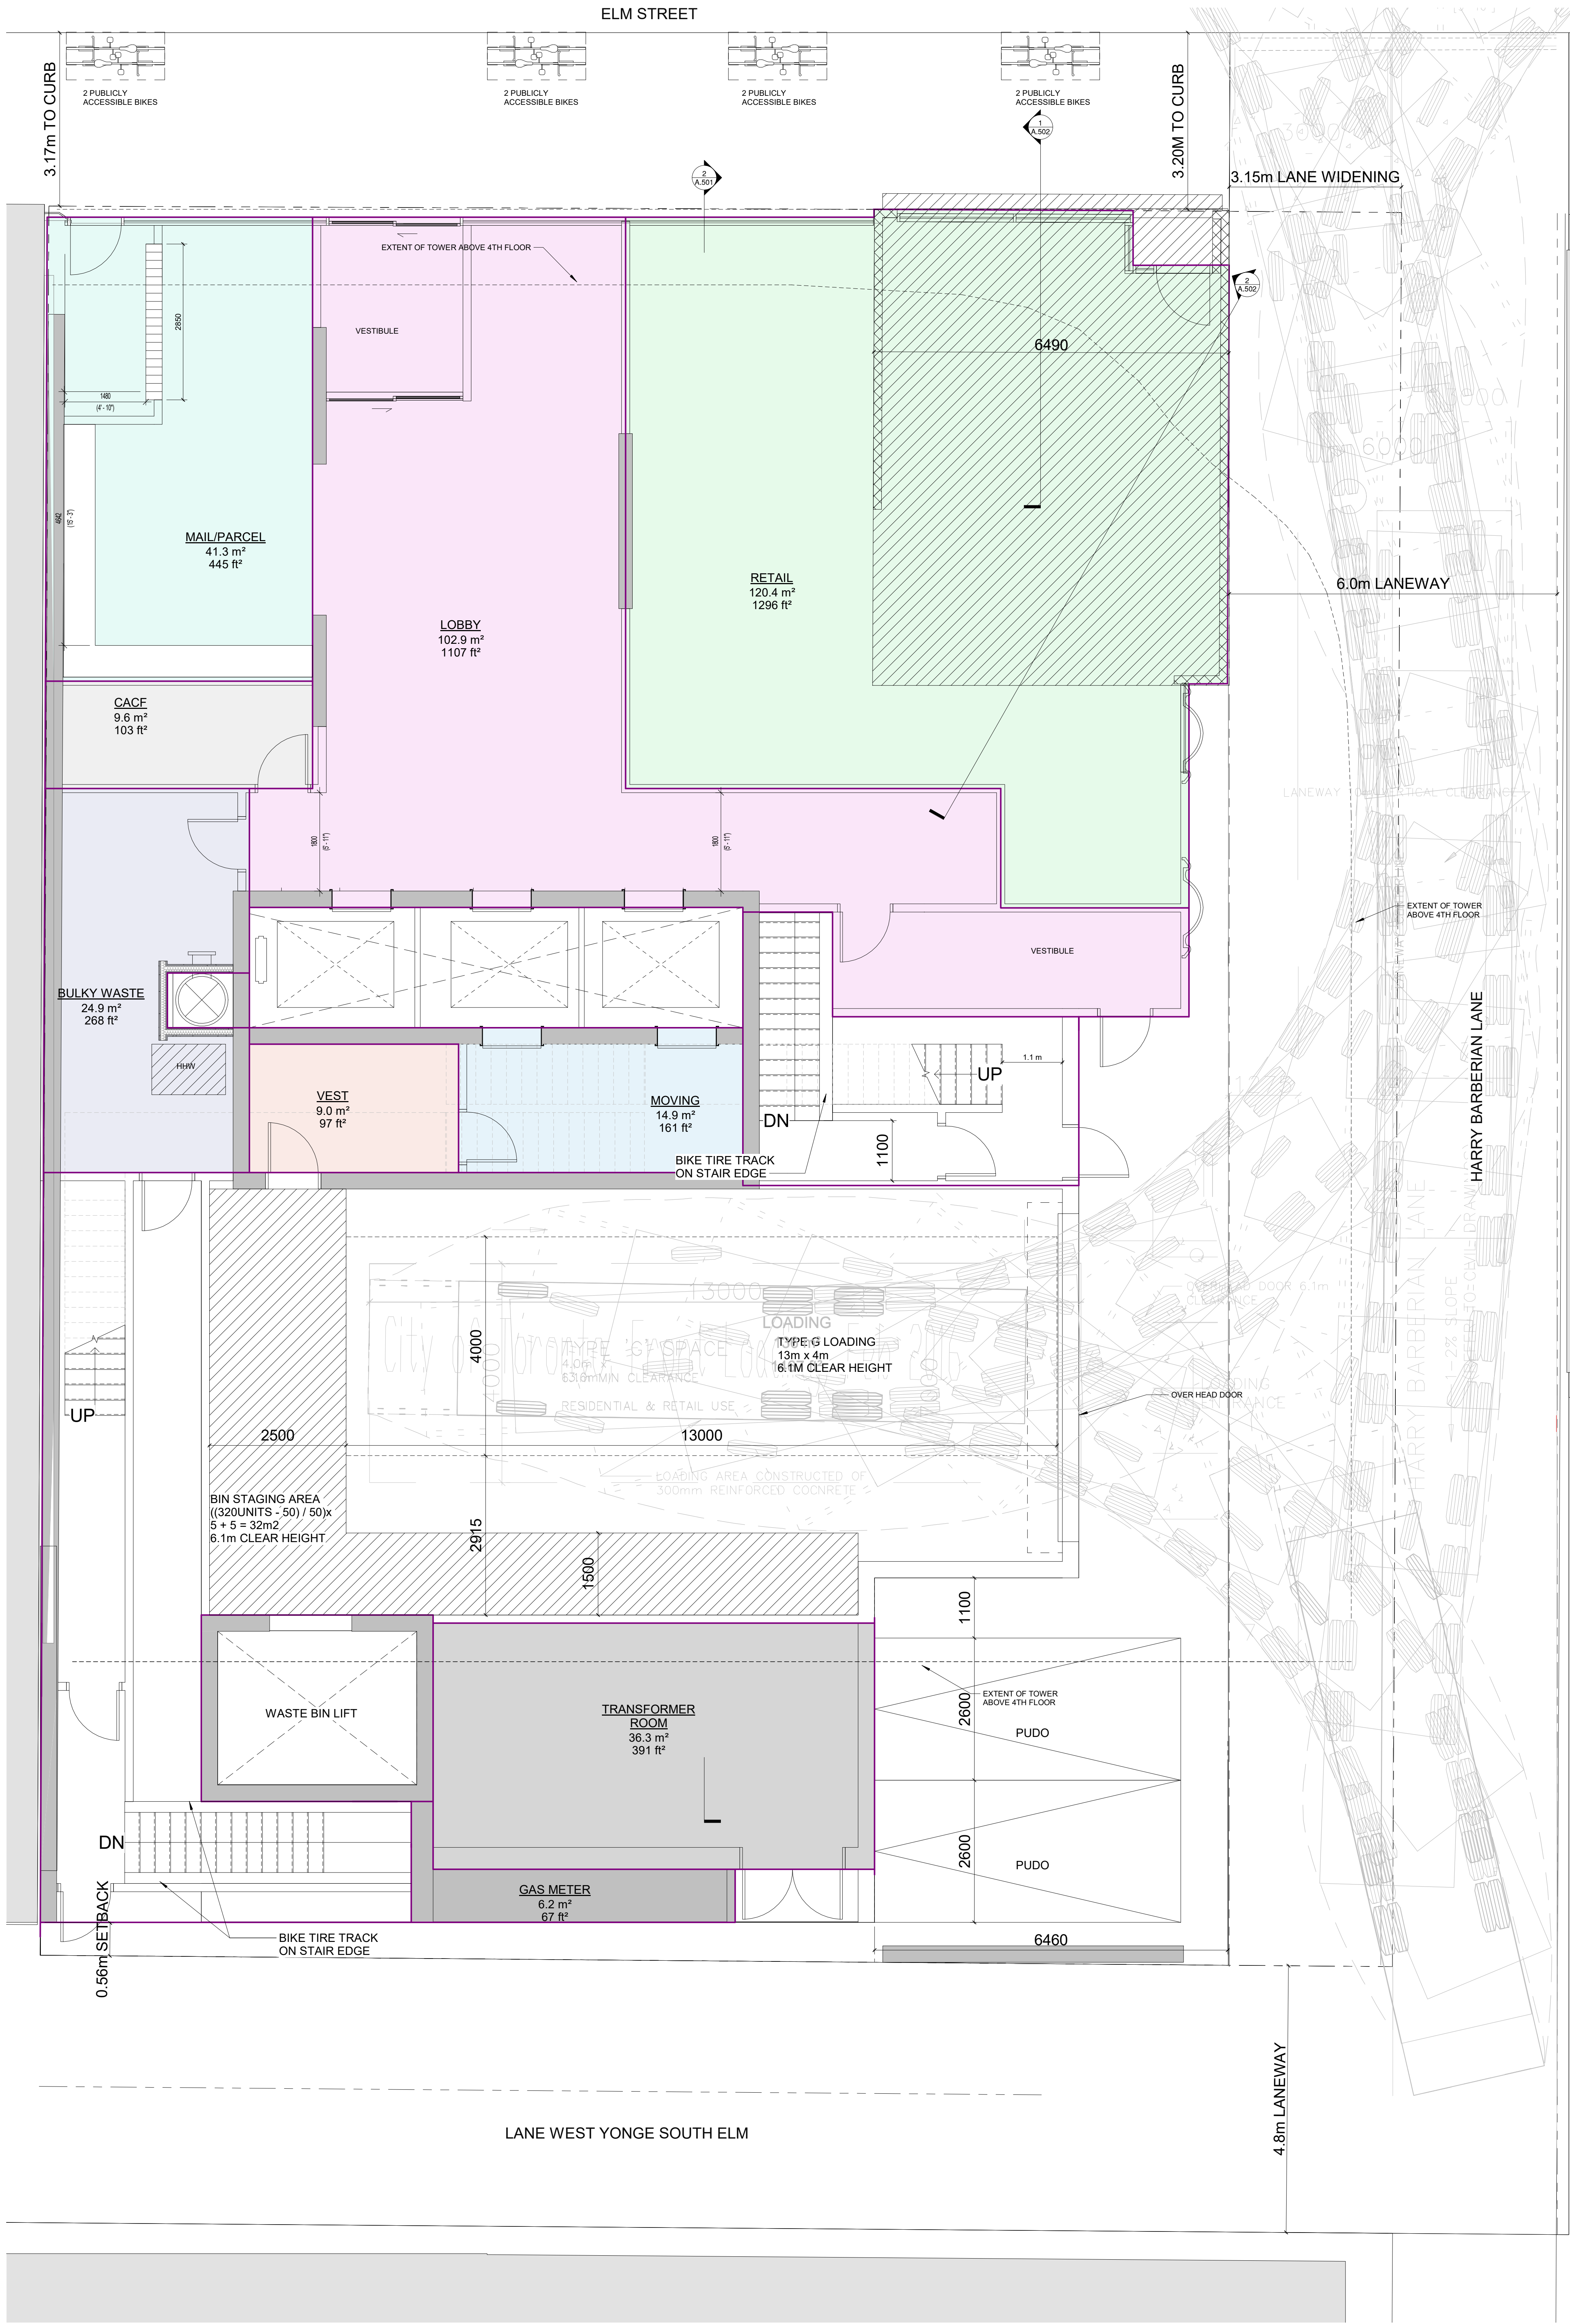

The Architect does not retain the consultants and therefore is not responsible for the accuracy of survey, structural, mechanical, electrical, etc. information shown on the drawing. Refer to the appropriate engineering drawings before proceeding with any work.

Contractor shall verify and check all dimensions and conditions on site prior to starting any of the work and report any discrepancy to the Architect and consultants before proceeding. Construction must conform to all applicable Codes and Requirements of Authorities having Jurisdiction pertaining to this application.


No investigation has been undertaken or reported on by this office in regards to the environmental condition or pollution of this site.

This drawing is not to be scaled.

All dimensions and areas to be confirmed on site by Ontario Land Surveyor.

COPYRIGHT 2023 RAFAEL + BIGAUSKAS ARCHITECT INC.


1	Jan 17, 2025	ISSUED FOR OLT	IG	
No.	Date	ISSUED	BY	

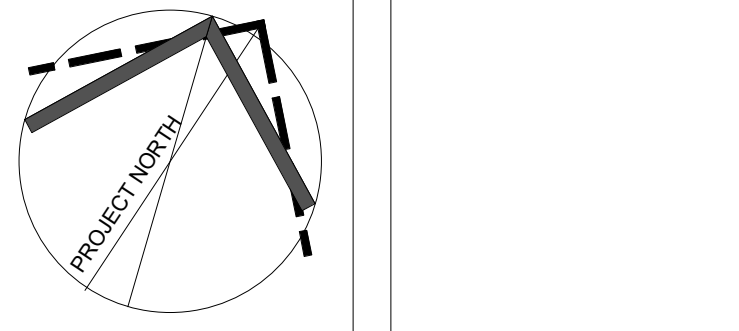

15-17 ELM ST

**RAFAEL
BIGAUSKAS**
WITH PARTISANS

GROUND FLOOR	
Scale	Project No.
1 : 50	21-108
Date	TBD
Drawn By	Drawing No.
BZ	A.301
Checked By	BS
Date Plotted	
2026-06-19 1:39:02 PM	

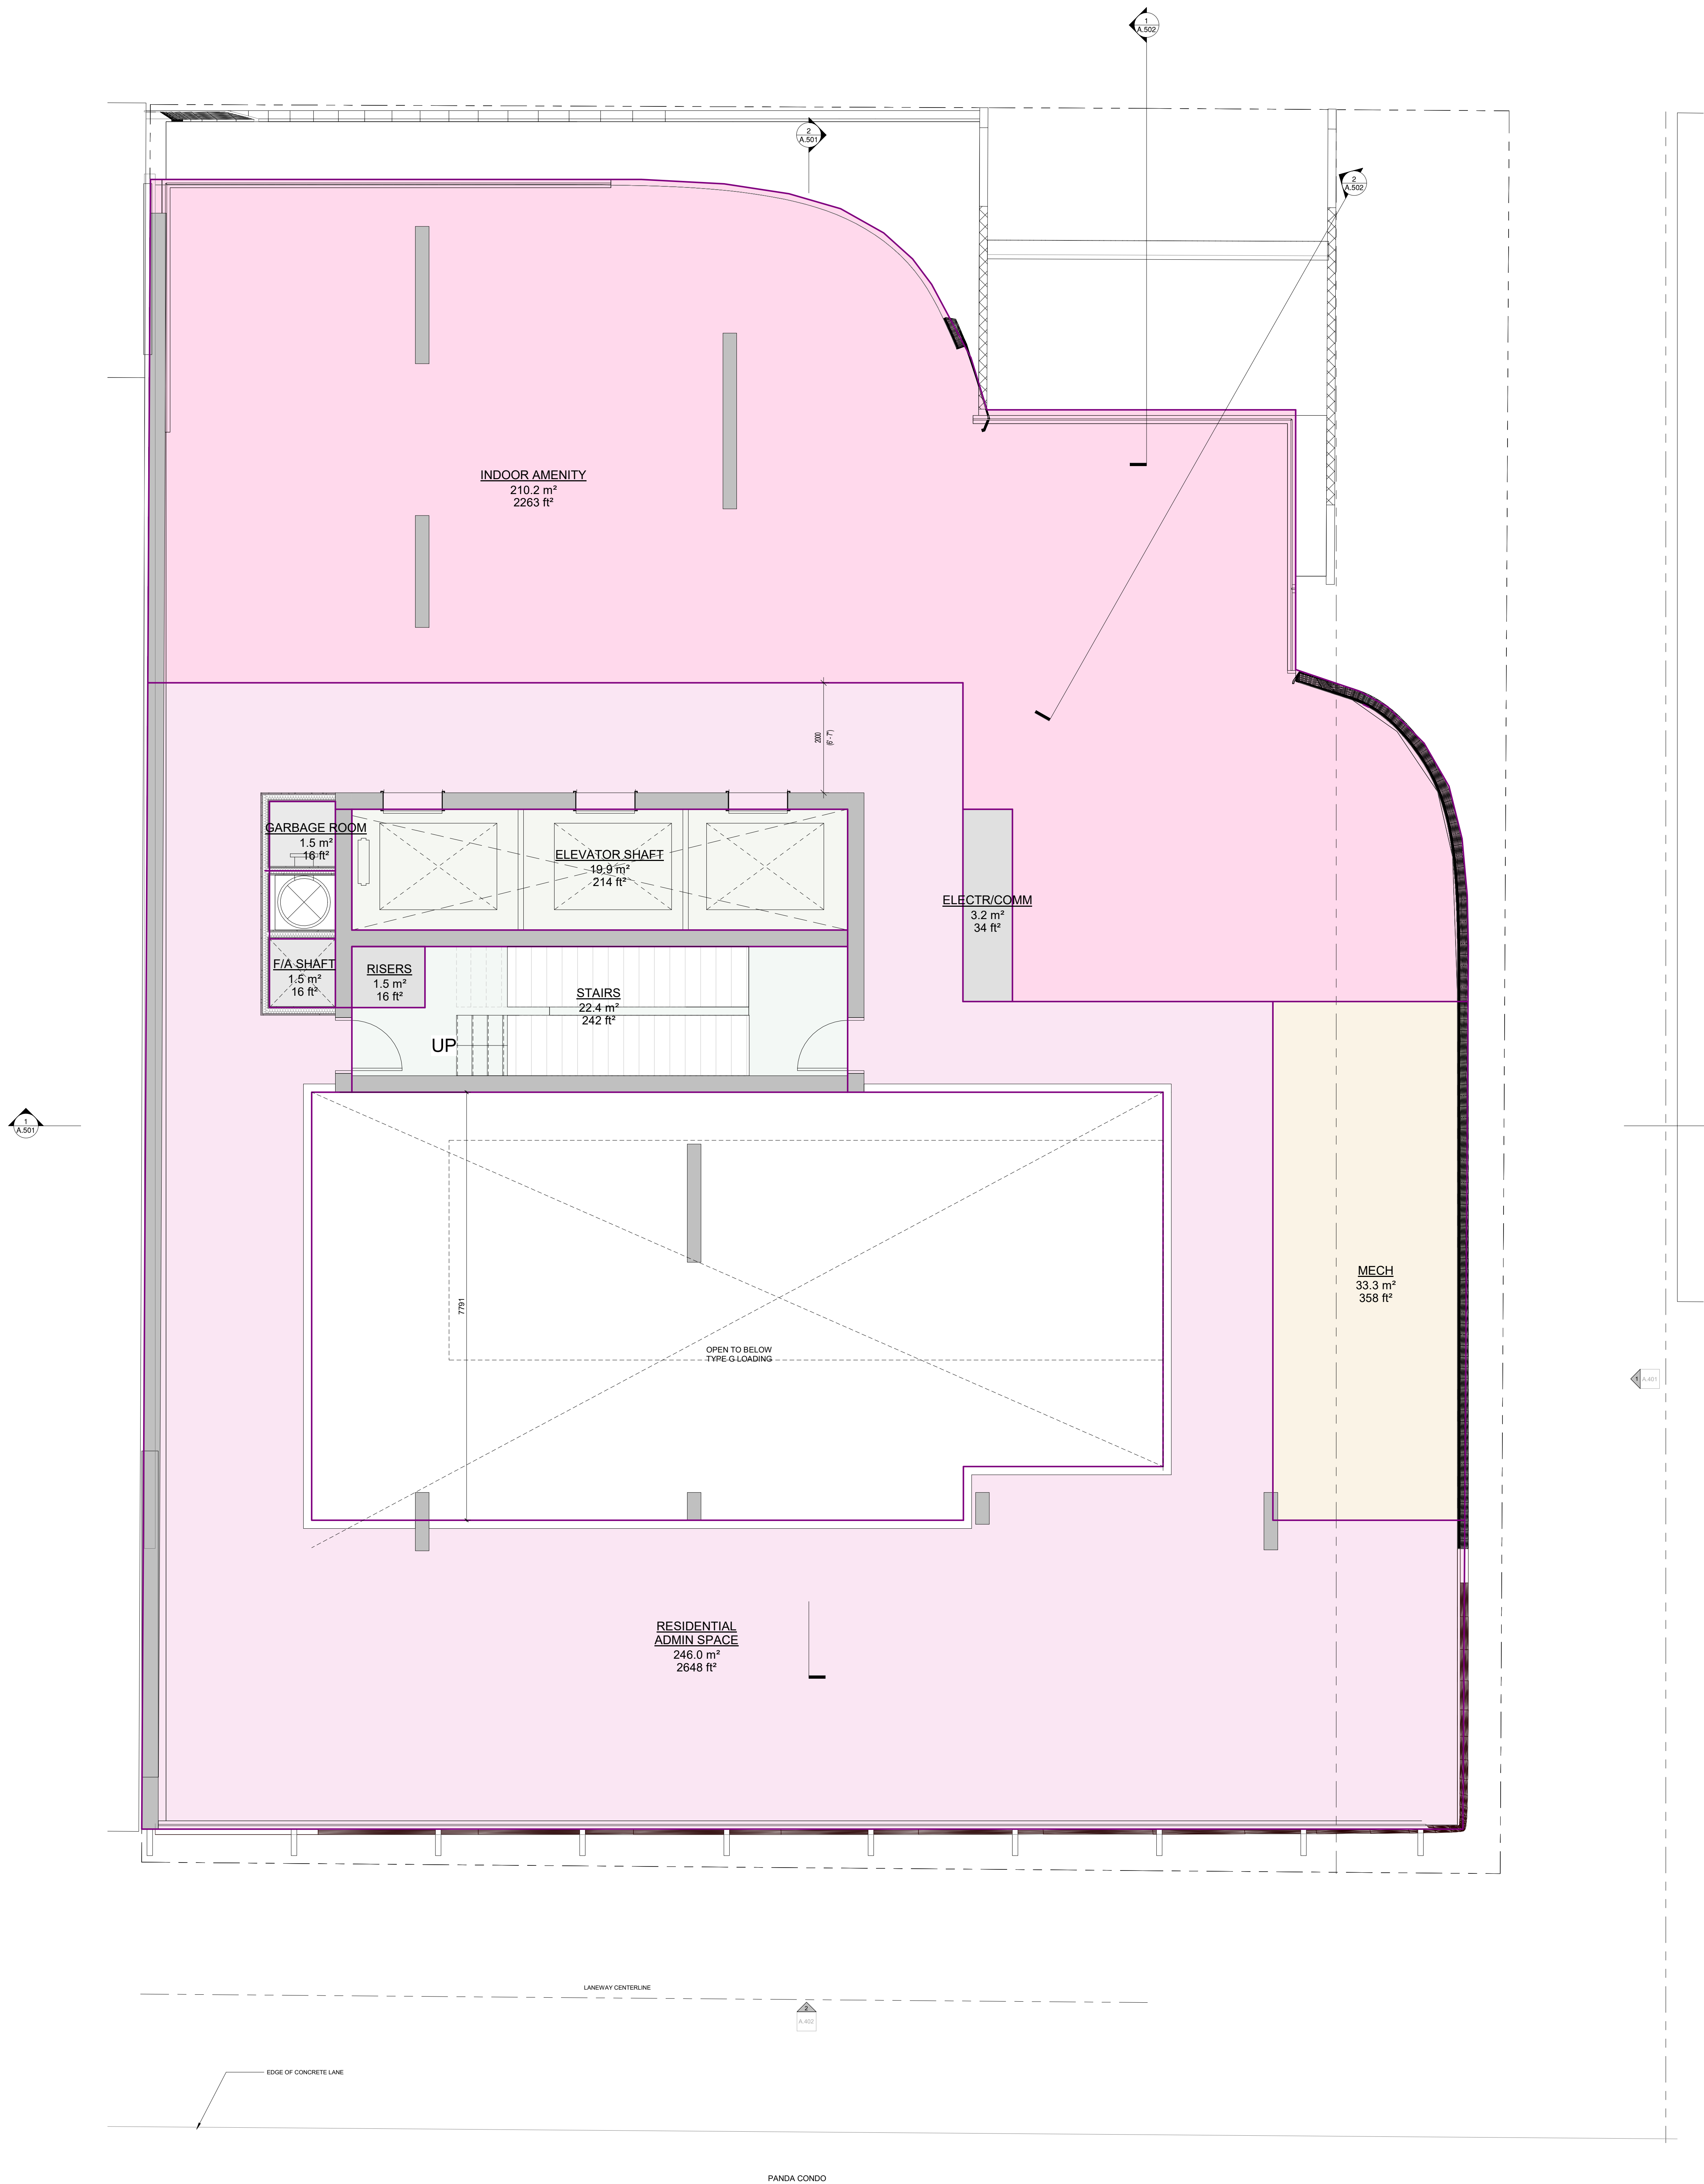

The Architect does not retain the consultants and therefore is not responsible for the accuracy of survey, structural, mechanical, electrical, etc. information shown on the drawing. Refer to the appropriate engineering drawings before proceeding with any work.

Contractor shall verify and check all dimensions and conditions on site prior to starting any of the work and report any discrepancy to the Architect and consultants before proceeding. Construction must conform to all applicable Codes and Requirements of Authorities having Jurisdiction pertaining to this application.


No investigation has been undertaken or reported on by this office in regards to the environmental condition or pollution of this site.

This drawing is not to be scaled.

All dimensions and areas to be confirmed on site by Ontario Land Surveyor.

COPYRIGHT 2023 RAFAEL + BIGAUSKAS ARCHITECT INC.


1	Jan 17, 2025	ISSUED FOR OLT	IG	
No.	Date	ISSUED	BY	

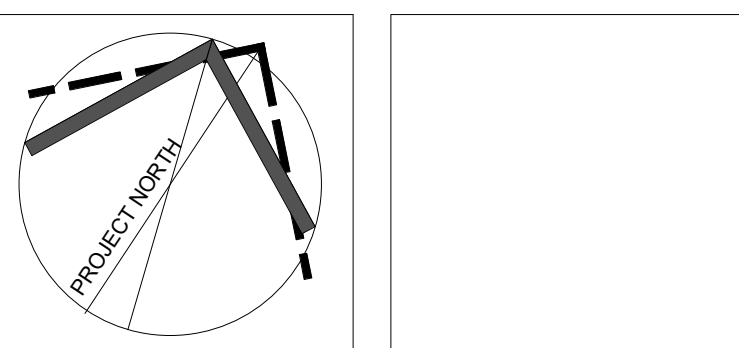

15-17 ELM ST



2ND FLOOR	
Scale	Project No.
1 : 50	21-108
Date	TBD
Drawn By	Drawing No.
BZ	A.302
Checked By	
BS	
Date Plotted	
2026-06-19 1:39:04 PM	

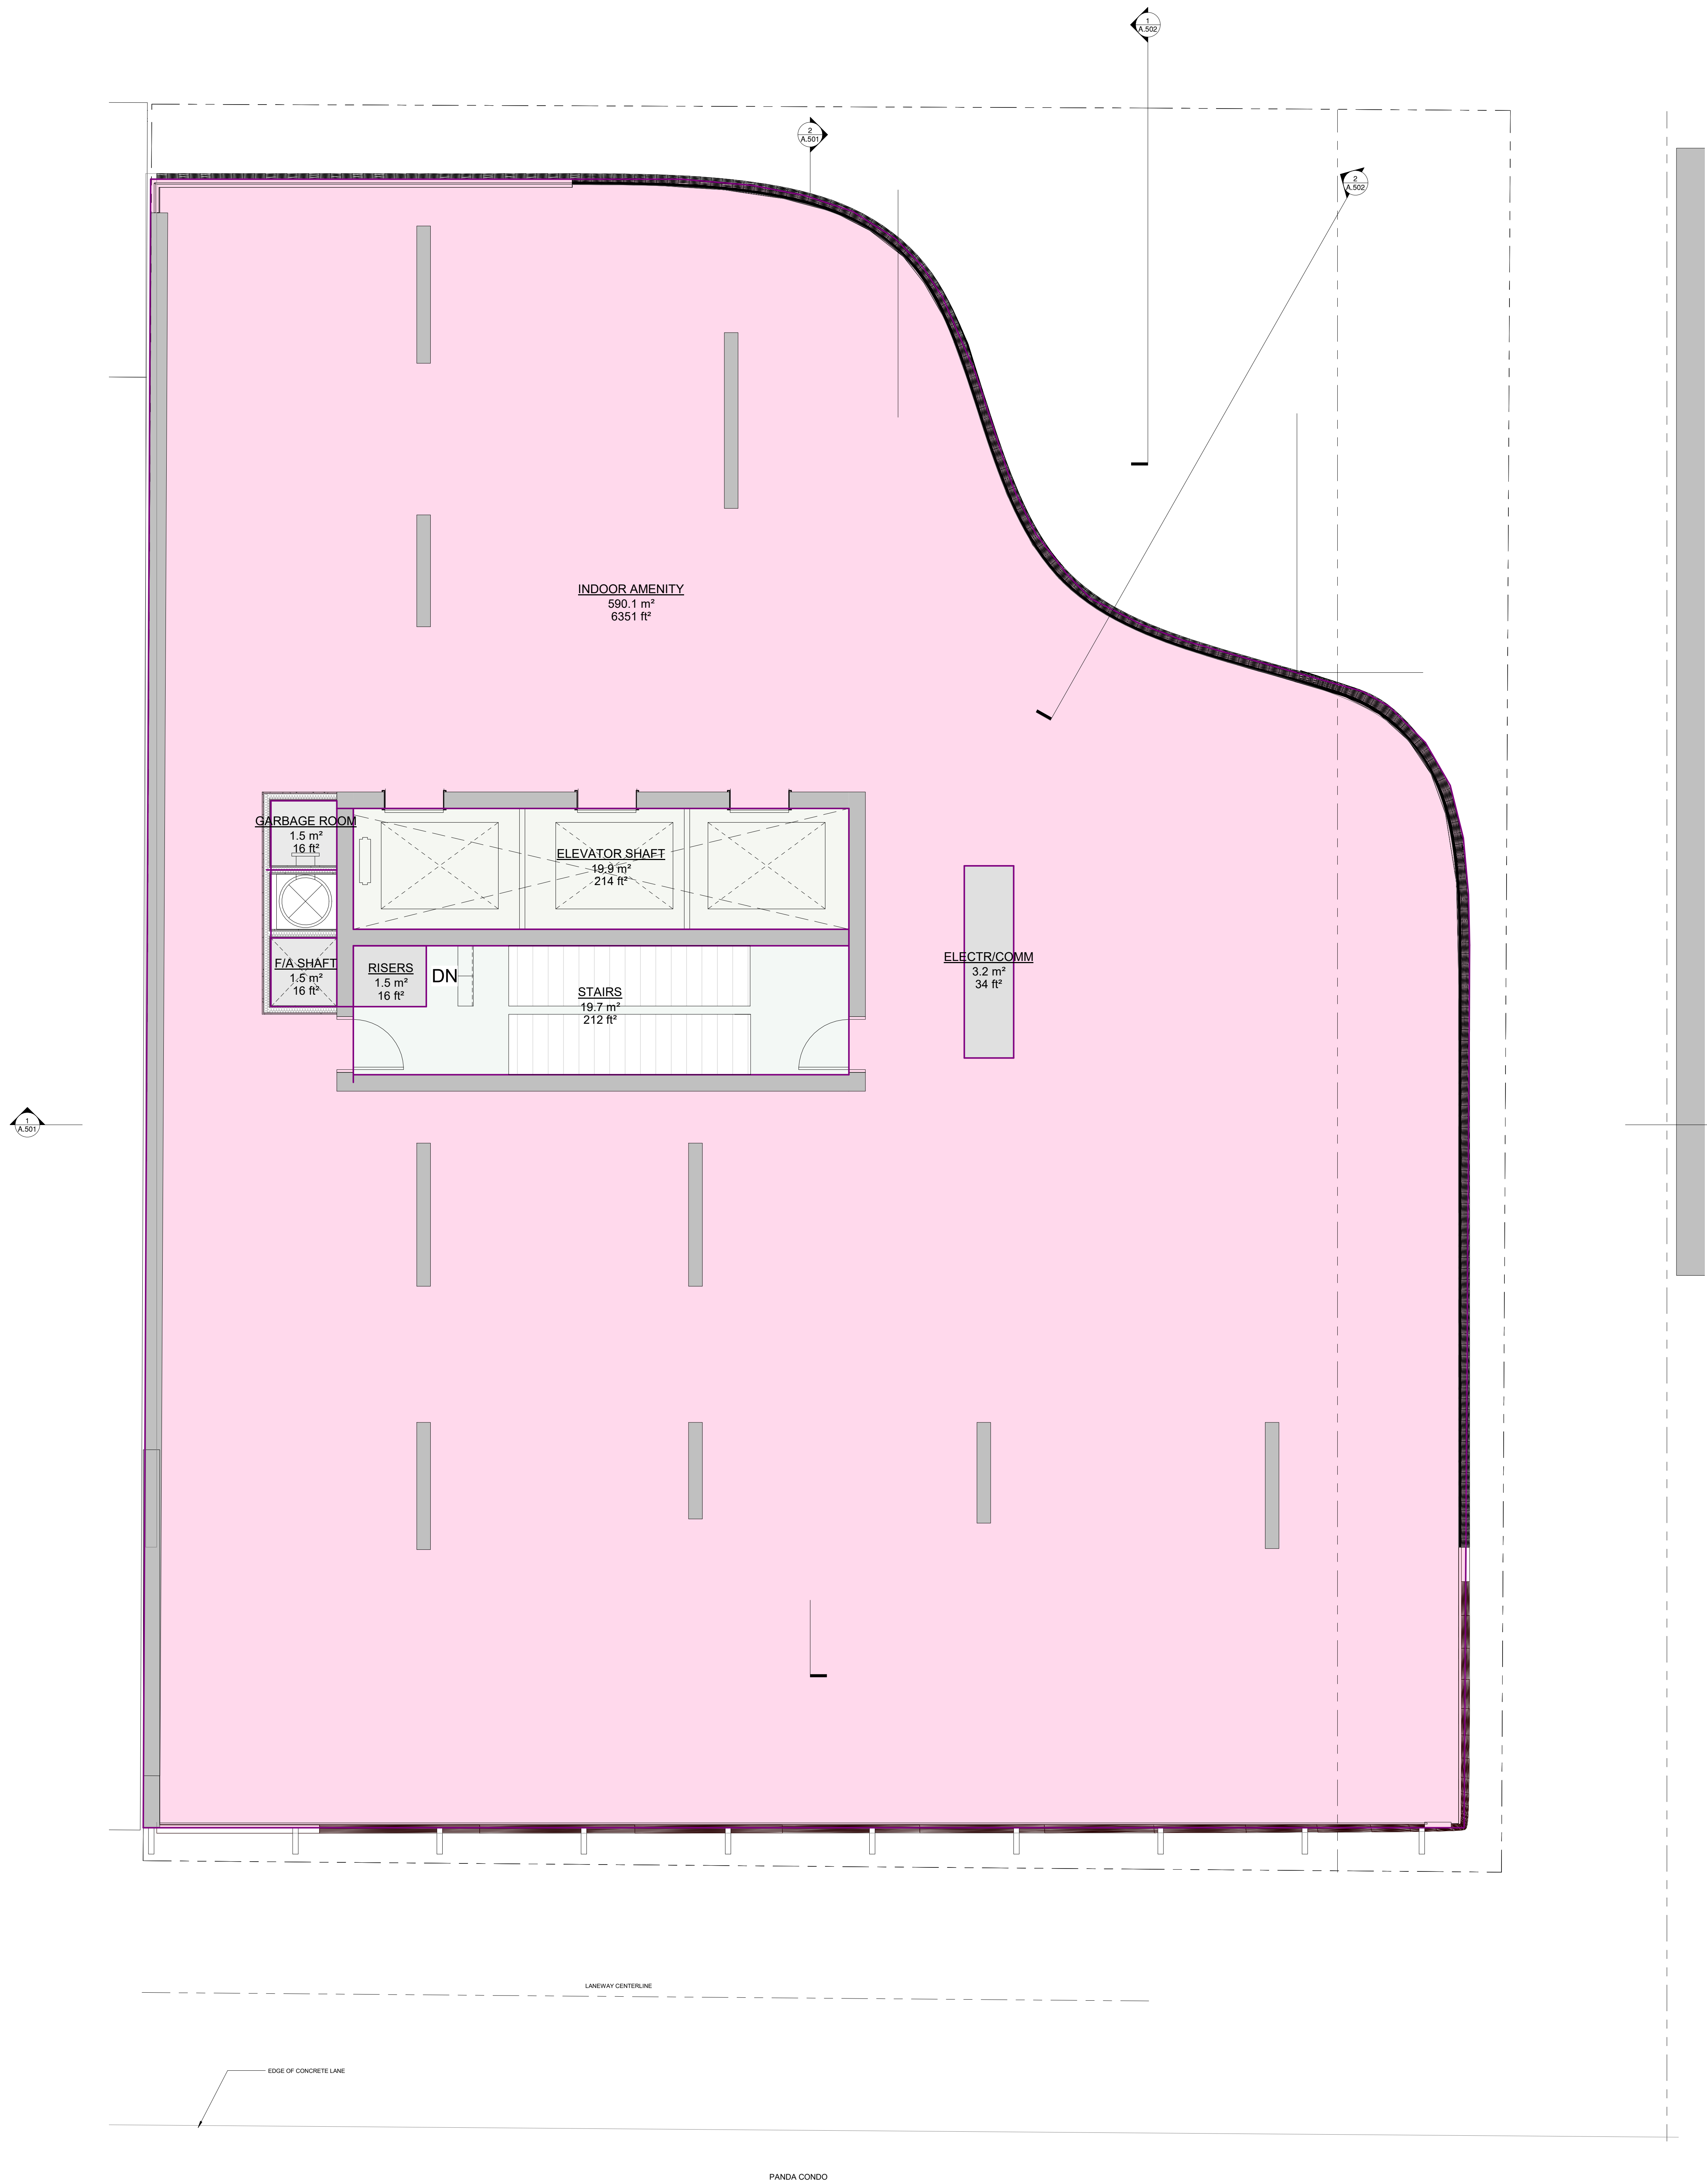

The Architect does not retain the consultants and therefore is not responsible for the accuracy of survey, structural, mechanical, electrical, etc. information shown on the drawing. Refer to the appropriate engineering drawings before proceeding with any work.

Contractor shall verify and check all dimensions and conditions on site prior to starting any of the work and report any discrepancy to the Architect and consultants before proceeding. Construction must conform to all applicable Codes and Requirements of Authorities having Jurisdiction pertaining to this application.


No investigation has been undertaken or reported on by this office in regards to the environmental condition or pollution of this site.

This drawing is not to be scaled.

All dimensions and areas to be confirmed on site by Ontario Land Surveyor.

COPYRIGHT 2023 RAFAEL + BIGAUSKAS ARCHITECT INC.


1	Jan 17, 2025	ISSUED FOR OLT	IG	
No.	Date	ISSUED	BY	

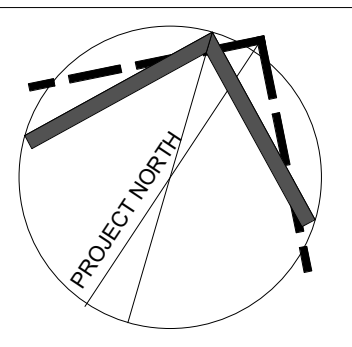

15-17 ELM ST



3RD FLOOR	
Scale 1 : 50	Project No. 21-108
Date TBD	Drawn By BZ
Checked By BS	Drawing No. A.303
Date Plotted 2026-06-19 1:39:07 PM	

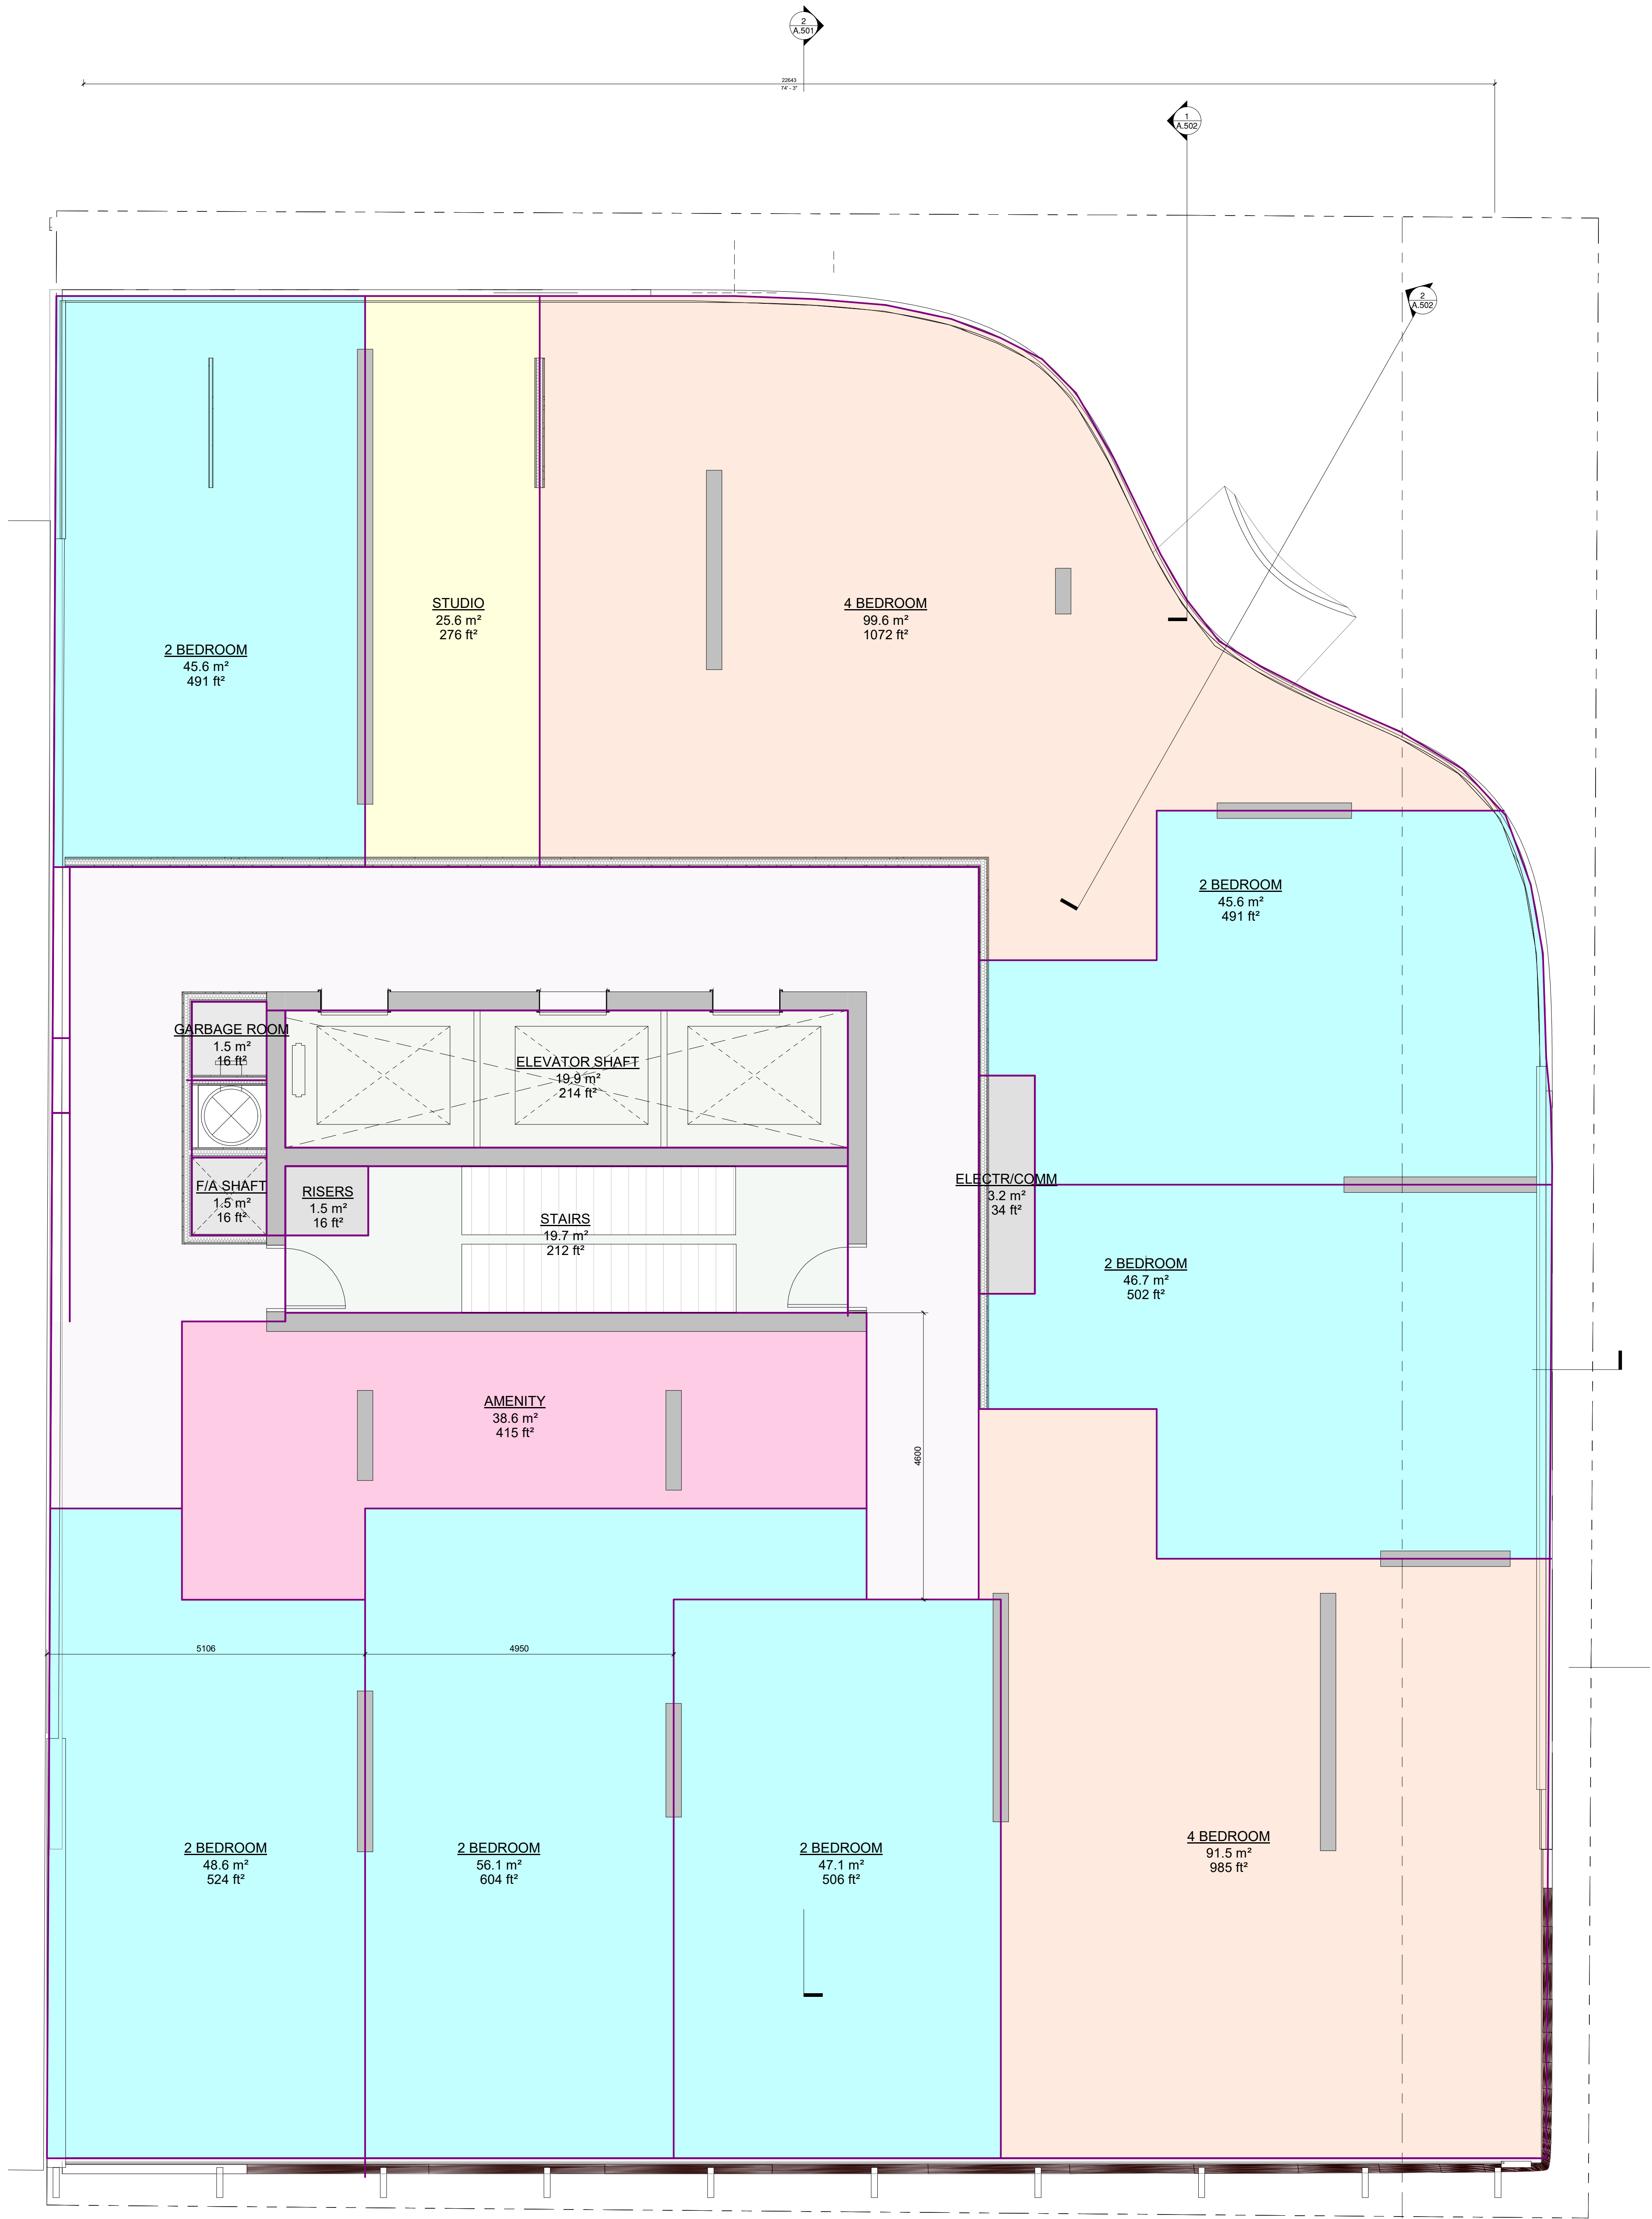

PANDA CONDO

The Architect does not retain the consultants and therefore is not responsible for the accuracy of survey, structural, mechanical, electrical, etc. information shown on the drawing. Refer to the appropriate engineering drawings before proceeding with any work.

Contractor shall verify and check all dimensions and conditions on site prior to starting any of the work and report any discrepancy to the Architect and consultants before proceeding. Construction must conform to all applicable Codes and Requirements of Authorities having Jurisdiction pertaining to this application.


No investigation has been undertaken or reported on by this office in regards to the environmental condition or pollution of this site.

This drawing is not to be scaled.

All dimensions and areas to be confirmed on site by Ontario Land Surveyor.

COPYRIGHT 2023 RAFAEL + BIGAUSKAS ARCHITECT INC.

1	Jan 17, 2025	ISSUED FOR OLT	IG	
No.	Date	ISSUED	BY	

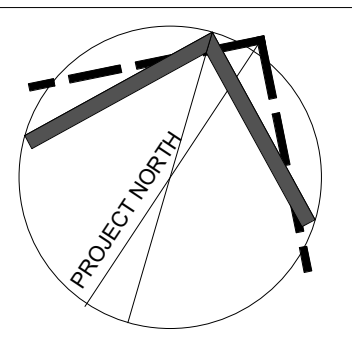

15-17 ELM ST


**RAFAEL
BIGAUSKAS**

WITH PARTISANS

4TH FLOOR

Scale	1 : 50	Project No.	21-108
Date	TBD	Drawing No.	A.304
Drawn By	BZ		
Checked By	BS		
Date Plotted	2026-06-19 1:39:09 PM		

2026-06-19 1:39:09 PM

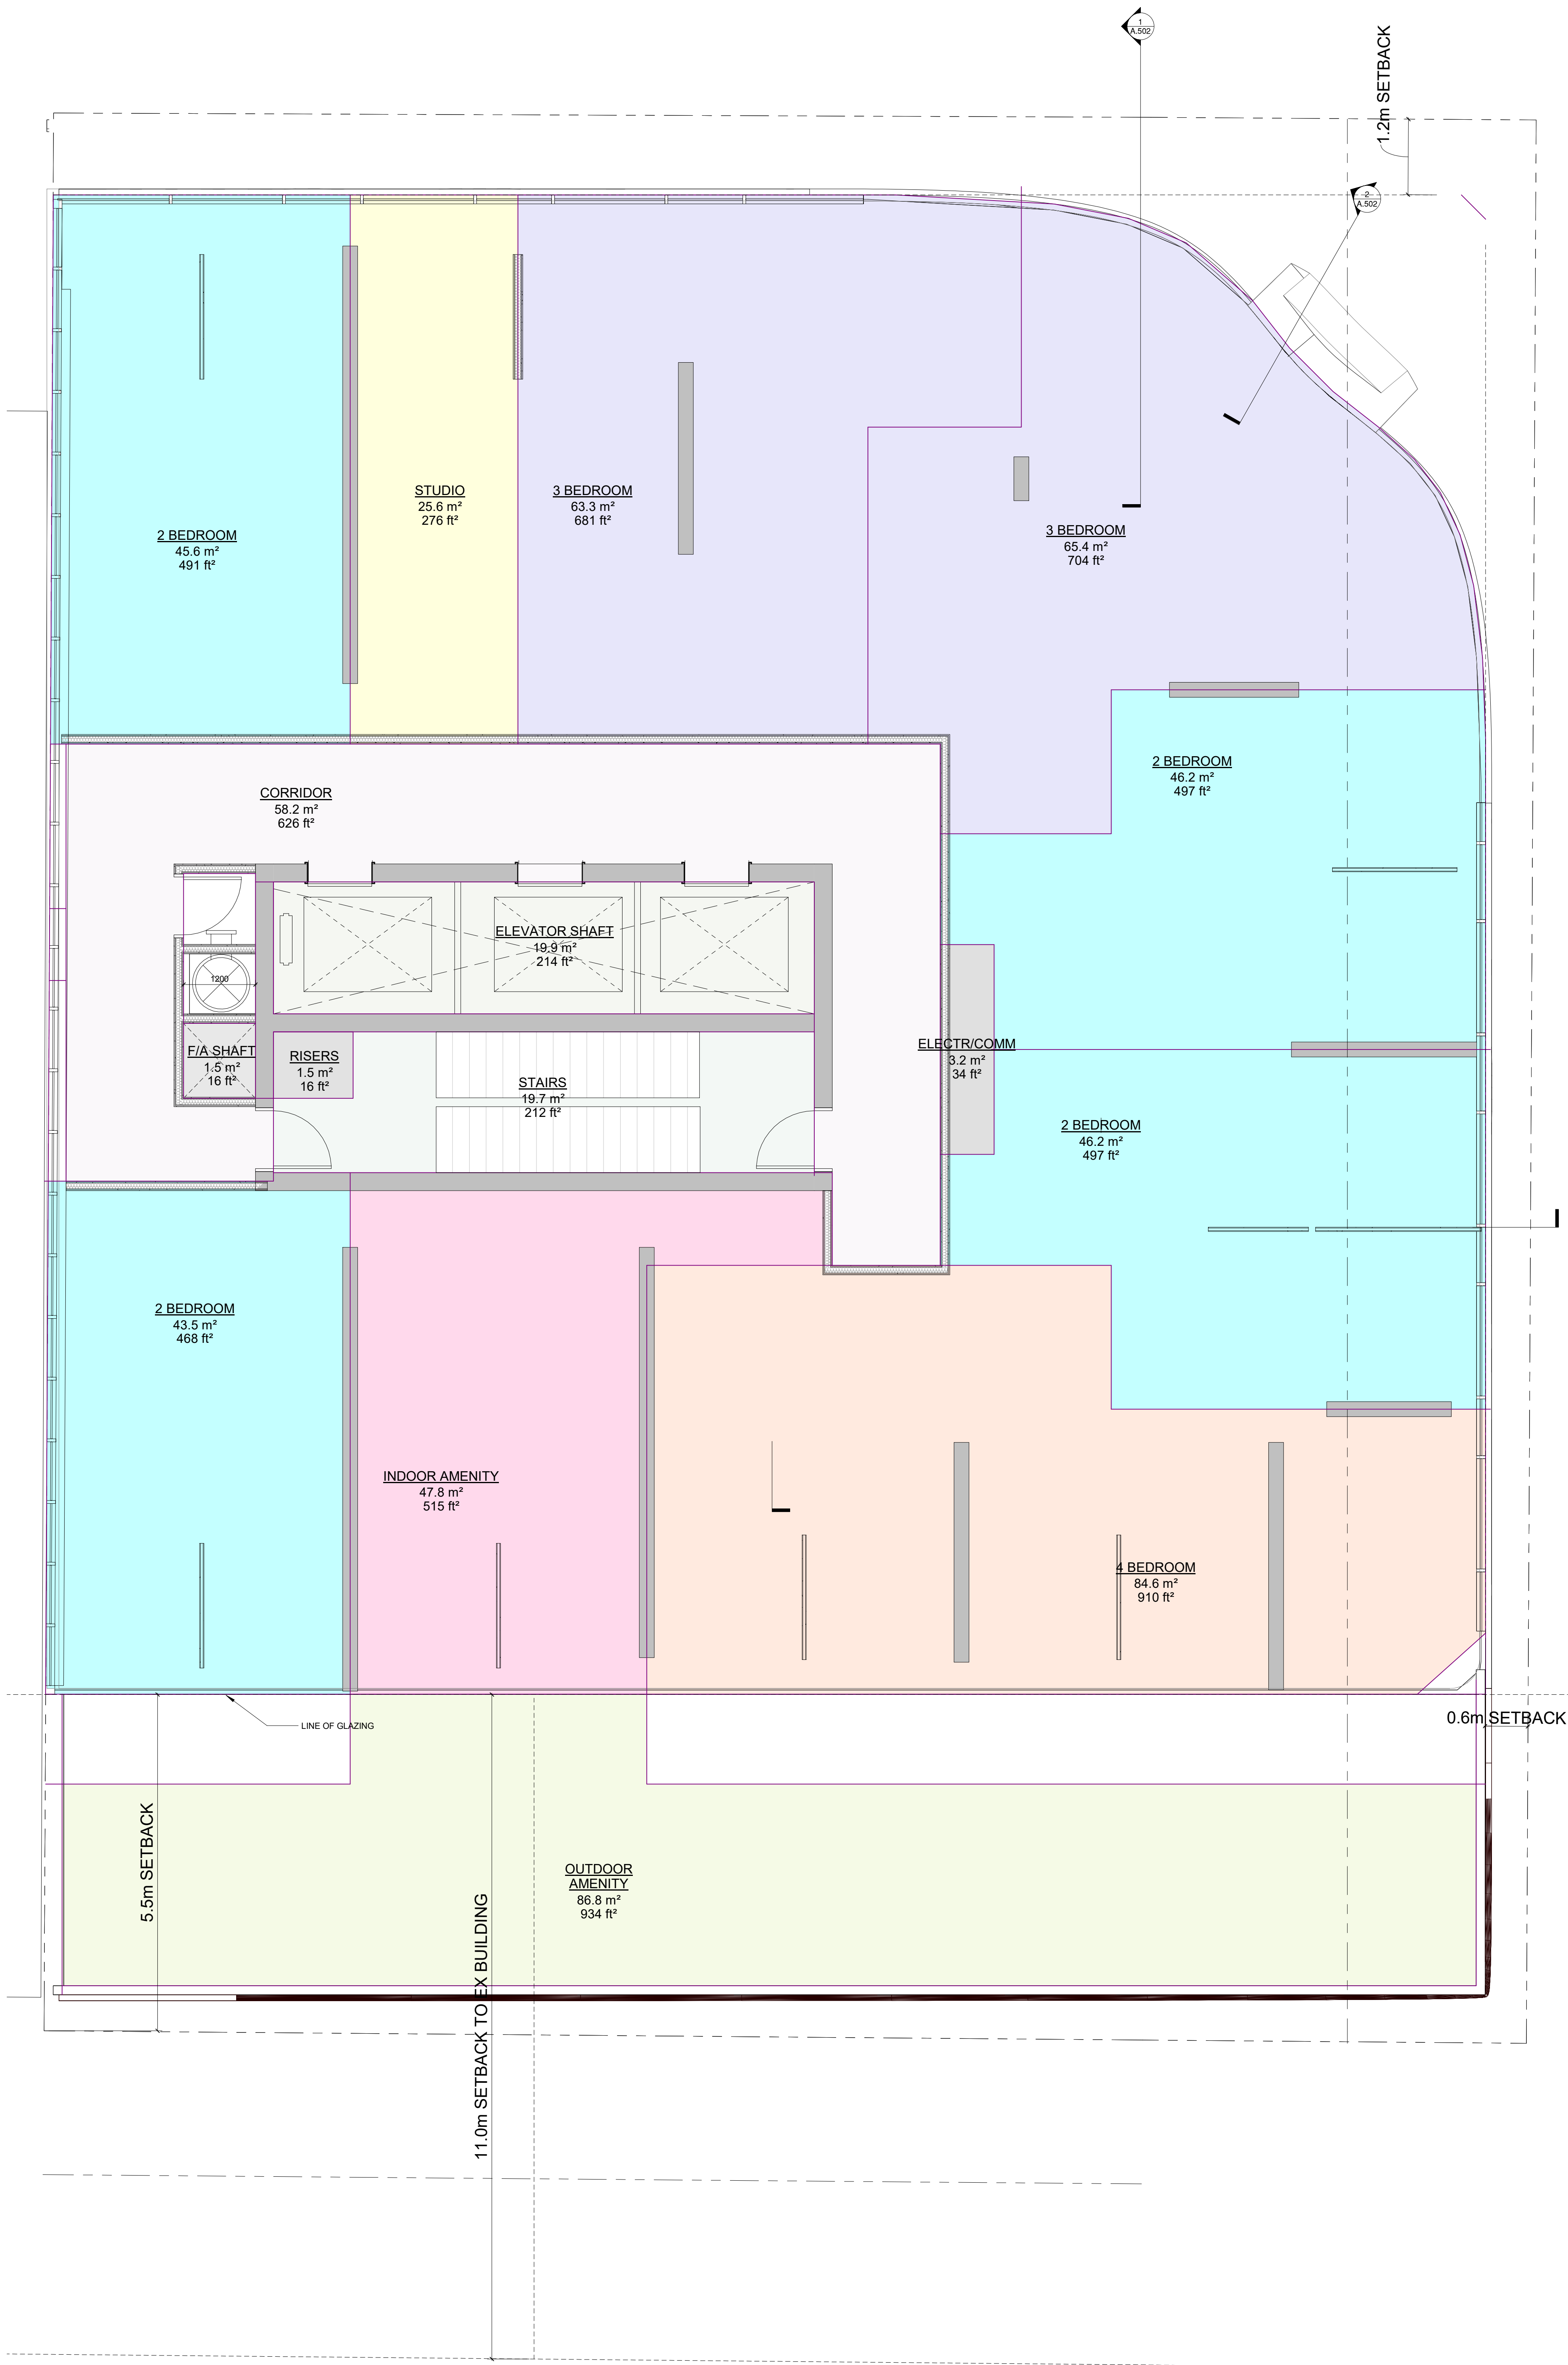

The Architect does not retain the consultants and therefore is not responsible for the accuracy of survey, structural, mechanical, electrical, etc. information shown on the drawing. Refer to the appropriate engineering drawings before proceeding with any work.

Contractor shall verify and check all dimensions and conditions on site prior to starting any of the work and report any discrepancy to the Architect and consultants before proceeding. Construction must conform to all applicable Codes and Requirements of Authorities having Jurisdiction pertaining to this application.



No investigation has been undertaken or reported on by this office in regards to the environmental condition or pollution of this site.

This drawing is not to be scaled.

All dimensions and areas to be confirmed on site by Ontario Land Surveyor.

COPYRIGHT 2023 RAFAEL + BIGAUSKAS ARCHITECT INC.

1	Jan 17, 2025	ISSUED FOR OLT		IG
No.	Date	ISSUED		BY

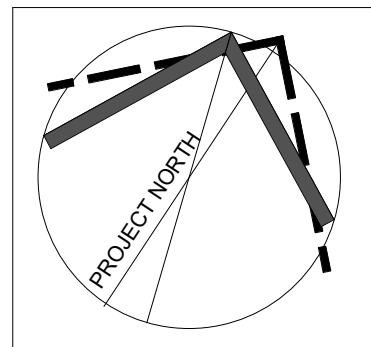 


15-17 ELM ST

**RAFAEL
BIGAUSKAS**
WITH PARTISANS

5TH FLOOR

Scale	1 : 50	Project No.	21-108
Date	TBD	Drawing No.	A.305
Drawn By	BZ		
Checked By	BS		
Date Plotted	2026-06-19 1:39:10 PM		

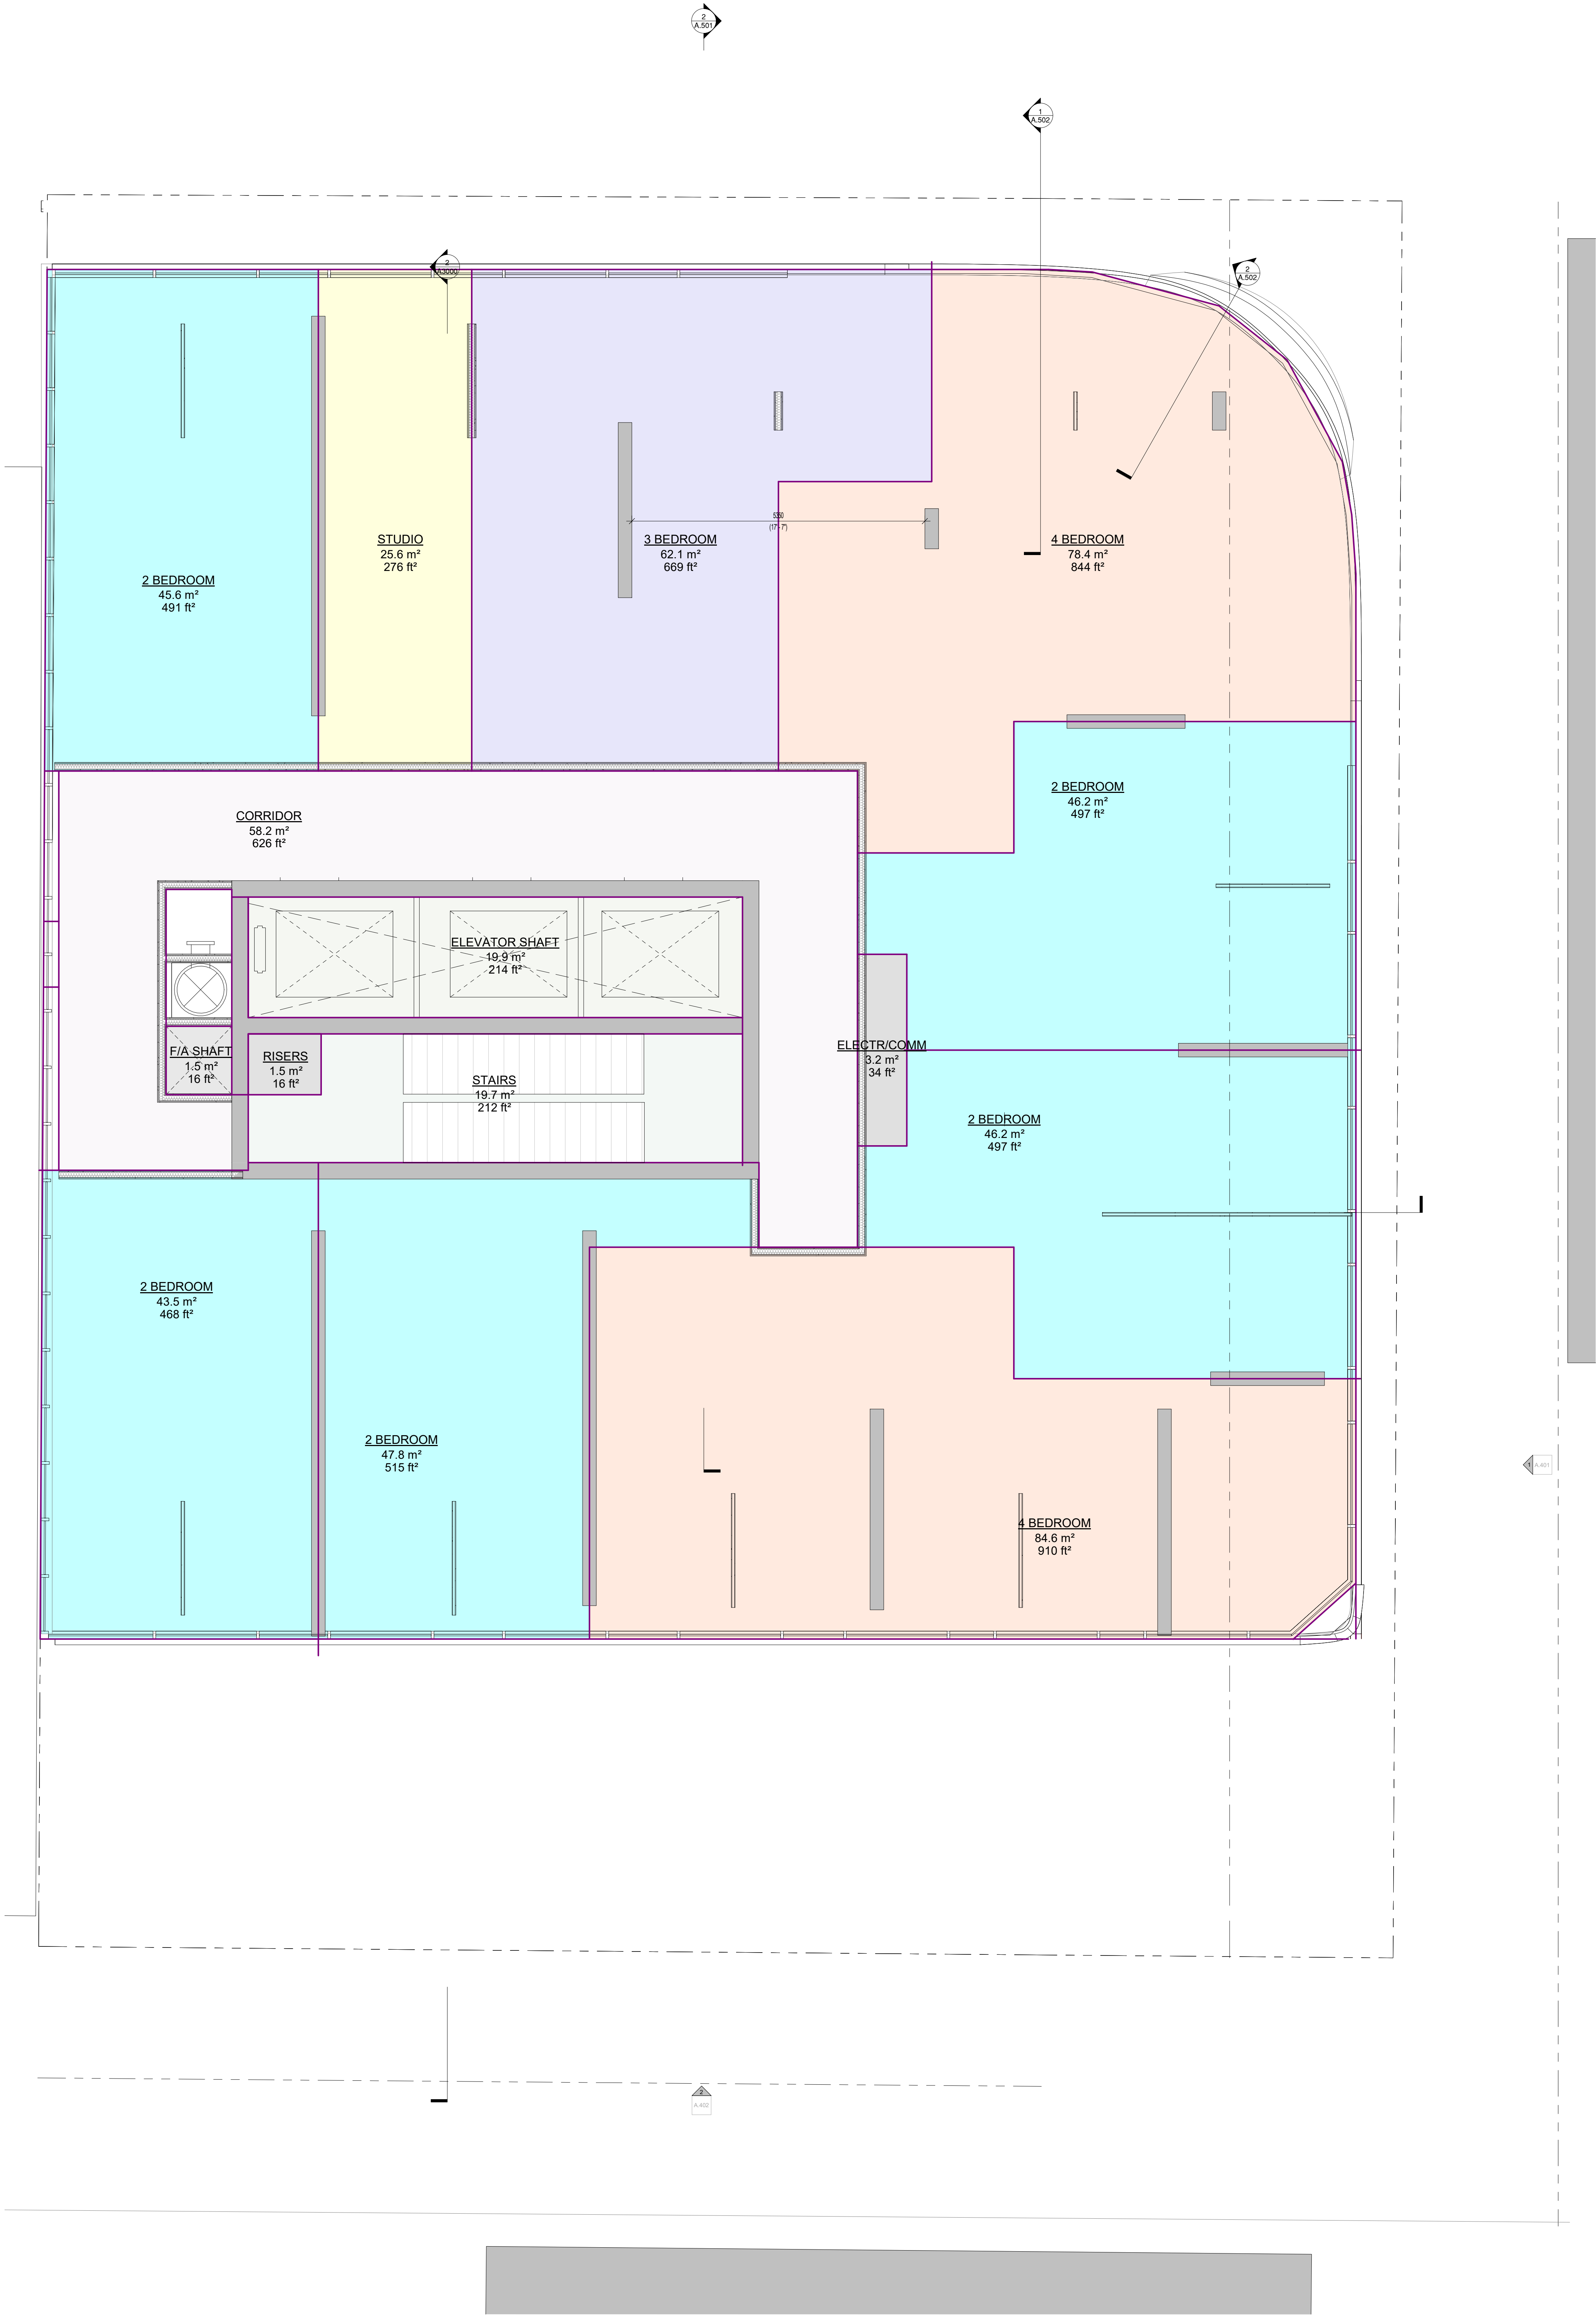

The Architect does not retain the consultants and therefore is not responsible for the accuracy of survey, structural, mechanical, electrical, etc. information shown on the drawing. Refer to the appropriate engineering drawings before proceeding with any work.

Contractor shall verify and check all dimensions and conditions on site prior to starting any of the work and report any discrepancy to the Architect and consultants before proceeding. Construction must conform to all applicable Codes and Requirements of Authorities having Jurisdiction pertaining to this application.


No investigation has been undertaken or reported on by this office in regards to the environmental condition or pollution of this site.

This drawing is not to be scaled.

All dimensions and areas to be confirmed on site by Ontario Land Surveyor.

COPYRIGHT 2023 RAFAEL + BIGAUSKAS ARCHITECT INC.

No.	Date	ISSUED	BY	

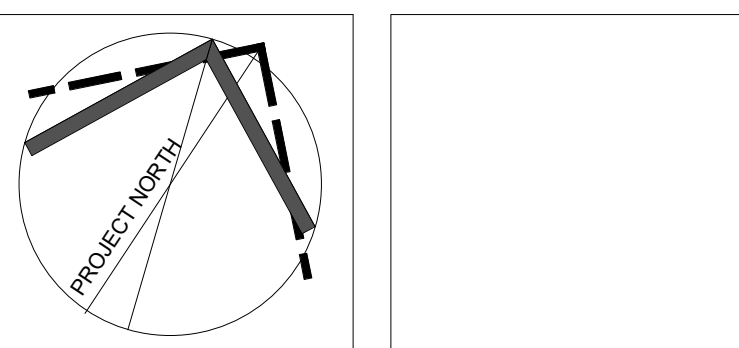

15-17 ELM ST


**RAFAEL
BIGAUSKAS**
WITH PARTISANS

6TH FLOOR	
Scale 1 : 50	Project No. 21-108
Date TBD	Drawing No. A.306
Drawn By BZ	
Checked By BS	
Date Plotted 2026-06-19 1:39:12 PM	

Contractor shall verify and check all dimensions and conditions on site prior to starting any of the work and report any discrepancy to the Architect and consultants before proceeding. Construction must conform to all applicable Codes and Requirements of Authorities having Jurisdiction pertaining to this application.

All dimensions and areas to be confirmed on site by Ontario
Land Surveyor.

No.	Date	ISSUED	BY

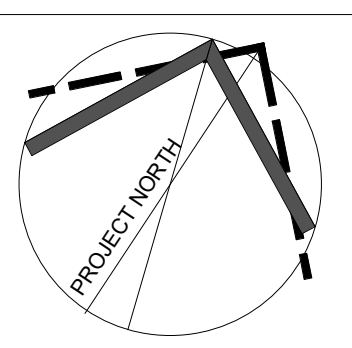

**RAFAEL
BIGAUSKAS**

7TH FLOOR

Scale	1 : 50	Project No.
Date	TBD	
Drawn By	BZ	Drawing No. A.307
Checked By	BS	
Date Plotted	2026-06-19 1:39:22 PM	

The Architect does not retain the consultants and therefore is not responsible for the accuracy of survey, structural, mechanical, electrical, etc. information shown on the drawing. Refer to the appropriate engineering drawings before proceeding with any work.

Contractor shall verify and check all dimensions and conditions on site prior to starting any of the work and report any discrepancy to the Architect and consultants before proceeding. Construction must conform to all applicable Codes and Requirements of Authorities having Jurisdiction pertaining to this application.


No investigation has been undertaken or reported on by this office in regards to the environmental condition or pollution of this site.

This drawing is not to be scaled.

All dimensions and areas to be confirmed on site by Ontario Land Surveyor.

COPYRIGHT 2023 RAFAEL + BIGAUSKAS ARCHITECT INC.

No.	Date	ISSUED	BY	

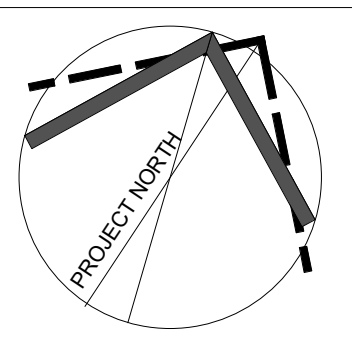


15-17 ELM ST

**RAFAEL
BIGAUSKAS**
WITH PARTISANS

8TH - 24TH FLOOR

Scale	1 : 50	Project No.	21-108
Date	TBD	Drawing No.	A.308
Drawn By	BZ		
Checked By	BS		
Date Plotted	2026-06-19 1:39:24 PM		

2026-06-19 1:39:24 PM

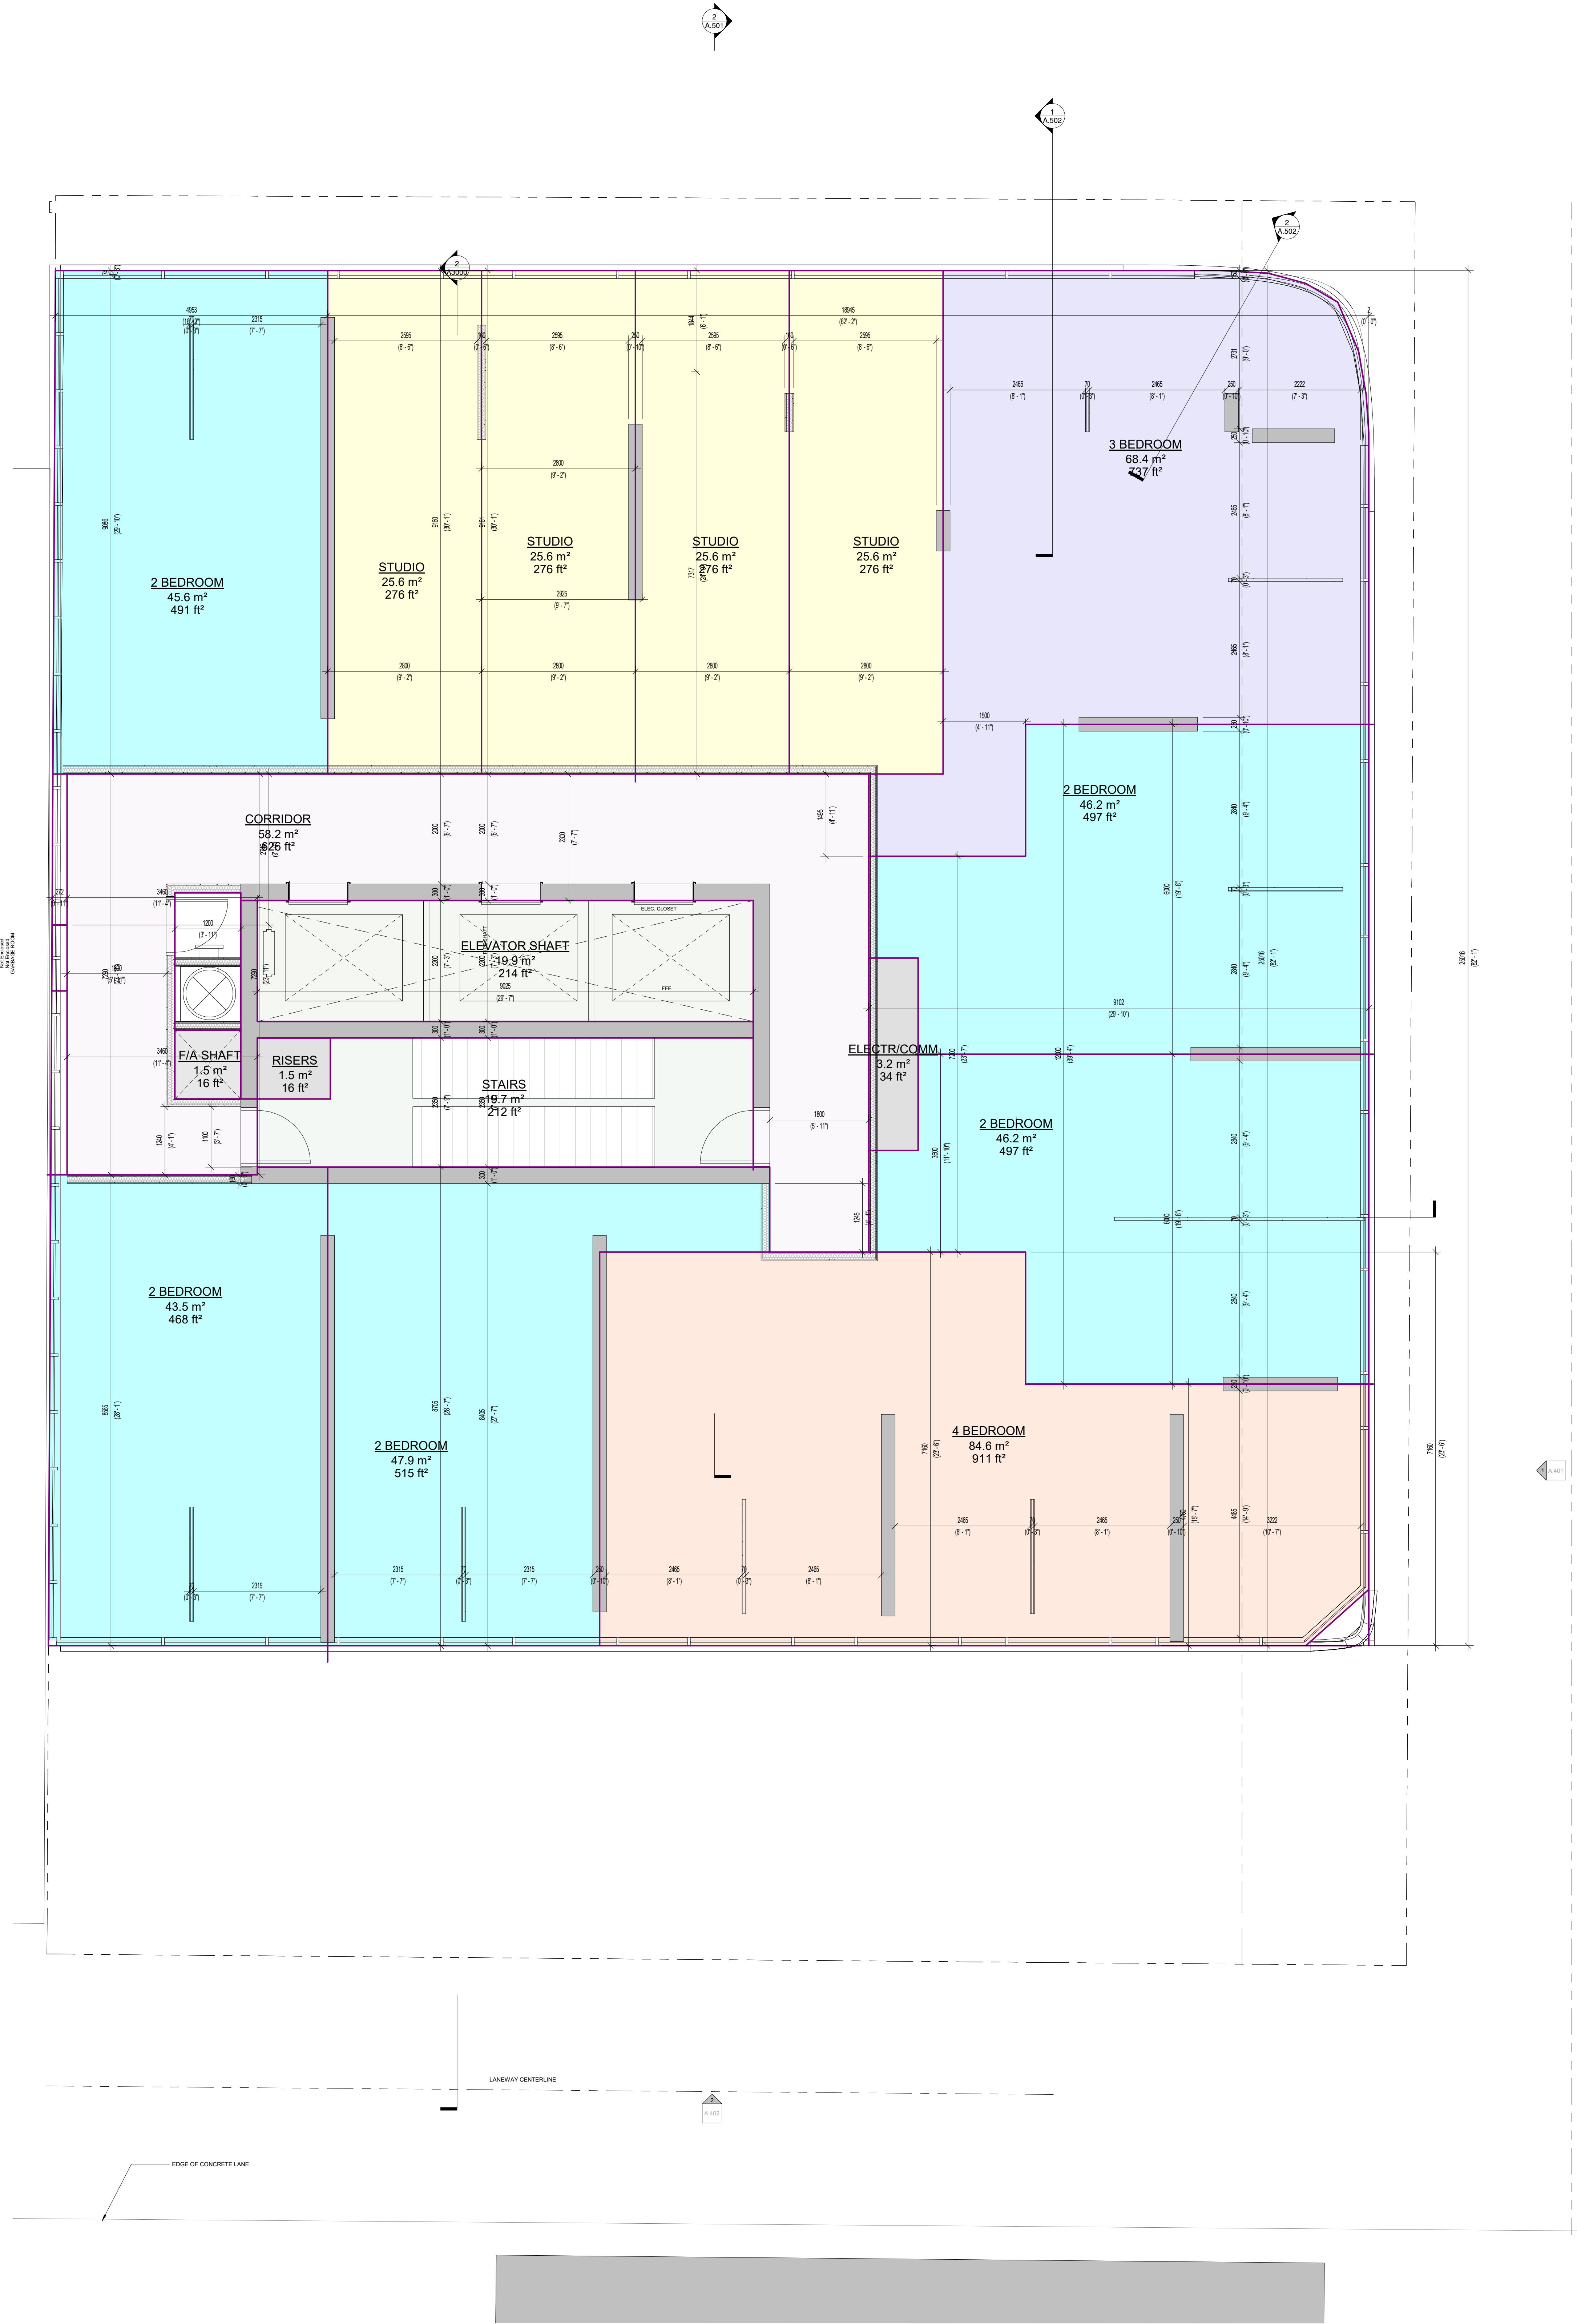



Contractor shall verify and check all dimensions and conditions on site prior to starting any of the work and report any discrepancy to the Architect and consultants before proceeding. Construction must conform to all applicable Codes and Requirements of Authorities having Jurisdiction pertaining to this application.

This drawing is not to be scaled

COPYRIGHT 2023 RAFAEL + BIGAUSKAS ARCHITECT INC.

No.	Date	ISSUED	BY

No.	Date	ISSUED	BY
-----	------	--------	----

  **RAFAEL
BIGAUSKAS⁺**

WITH PARTISANS

ELEVATION 1

Scale	1 : 150	Project No. 21-108
Date	TBD	
Drawn By	BZ	Drawing No. A.401
Checked By	BS	
Date Plotted	2026-06-19 1:39:49 PM	

The Architect does not retain the consultants and therefore is not responsible for the accuracy of survey, structural, mechanical, electrical, etc. information shown on the drawing. Refer to the appropriate engineering drawings before proceeding with any work.

Contractor shall verify and check all dimensions and conditions on site prior to starting any of the work and report any discrepancy to the Architect and consultants before proceeding. Construction must conform to all applicable Codes and Requirements of Authorities having Jurisdiction pertaining to this application.



No investigation has been undertaken or reported on by this office in regards to the environmental condition or pollution of this site.

This drawing is not to be scaled.

All dimensions and areas to be confirmed on site by Ontario Land Surveyor.

COPYRIGHT 2023 RAFAEL + BIGAUSKAS ARCHITECT INC.

No.	Date	ISSUED	BY

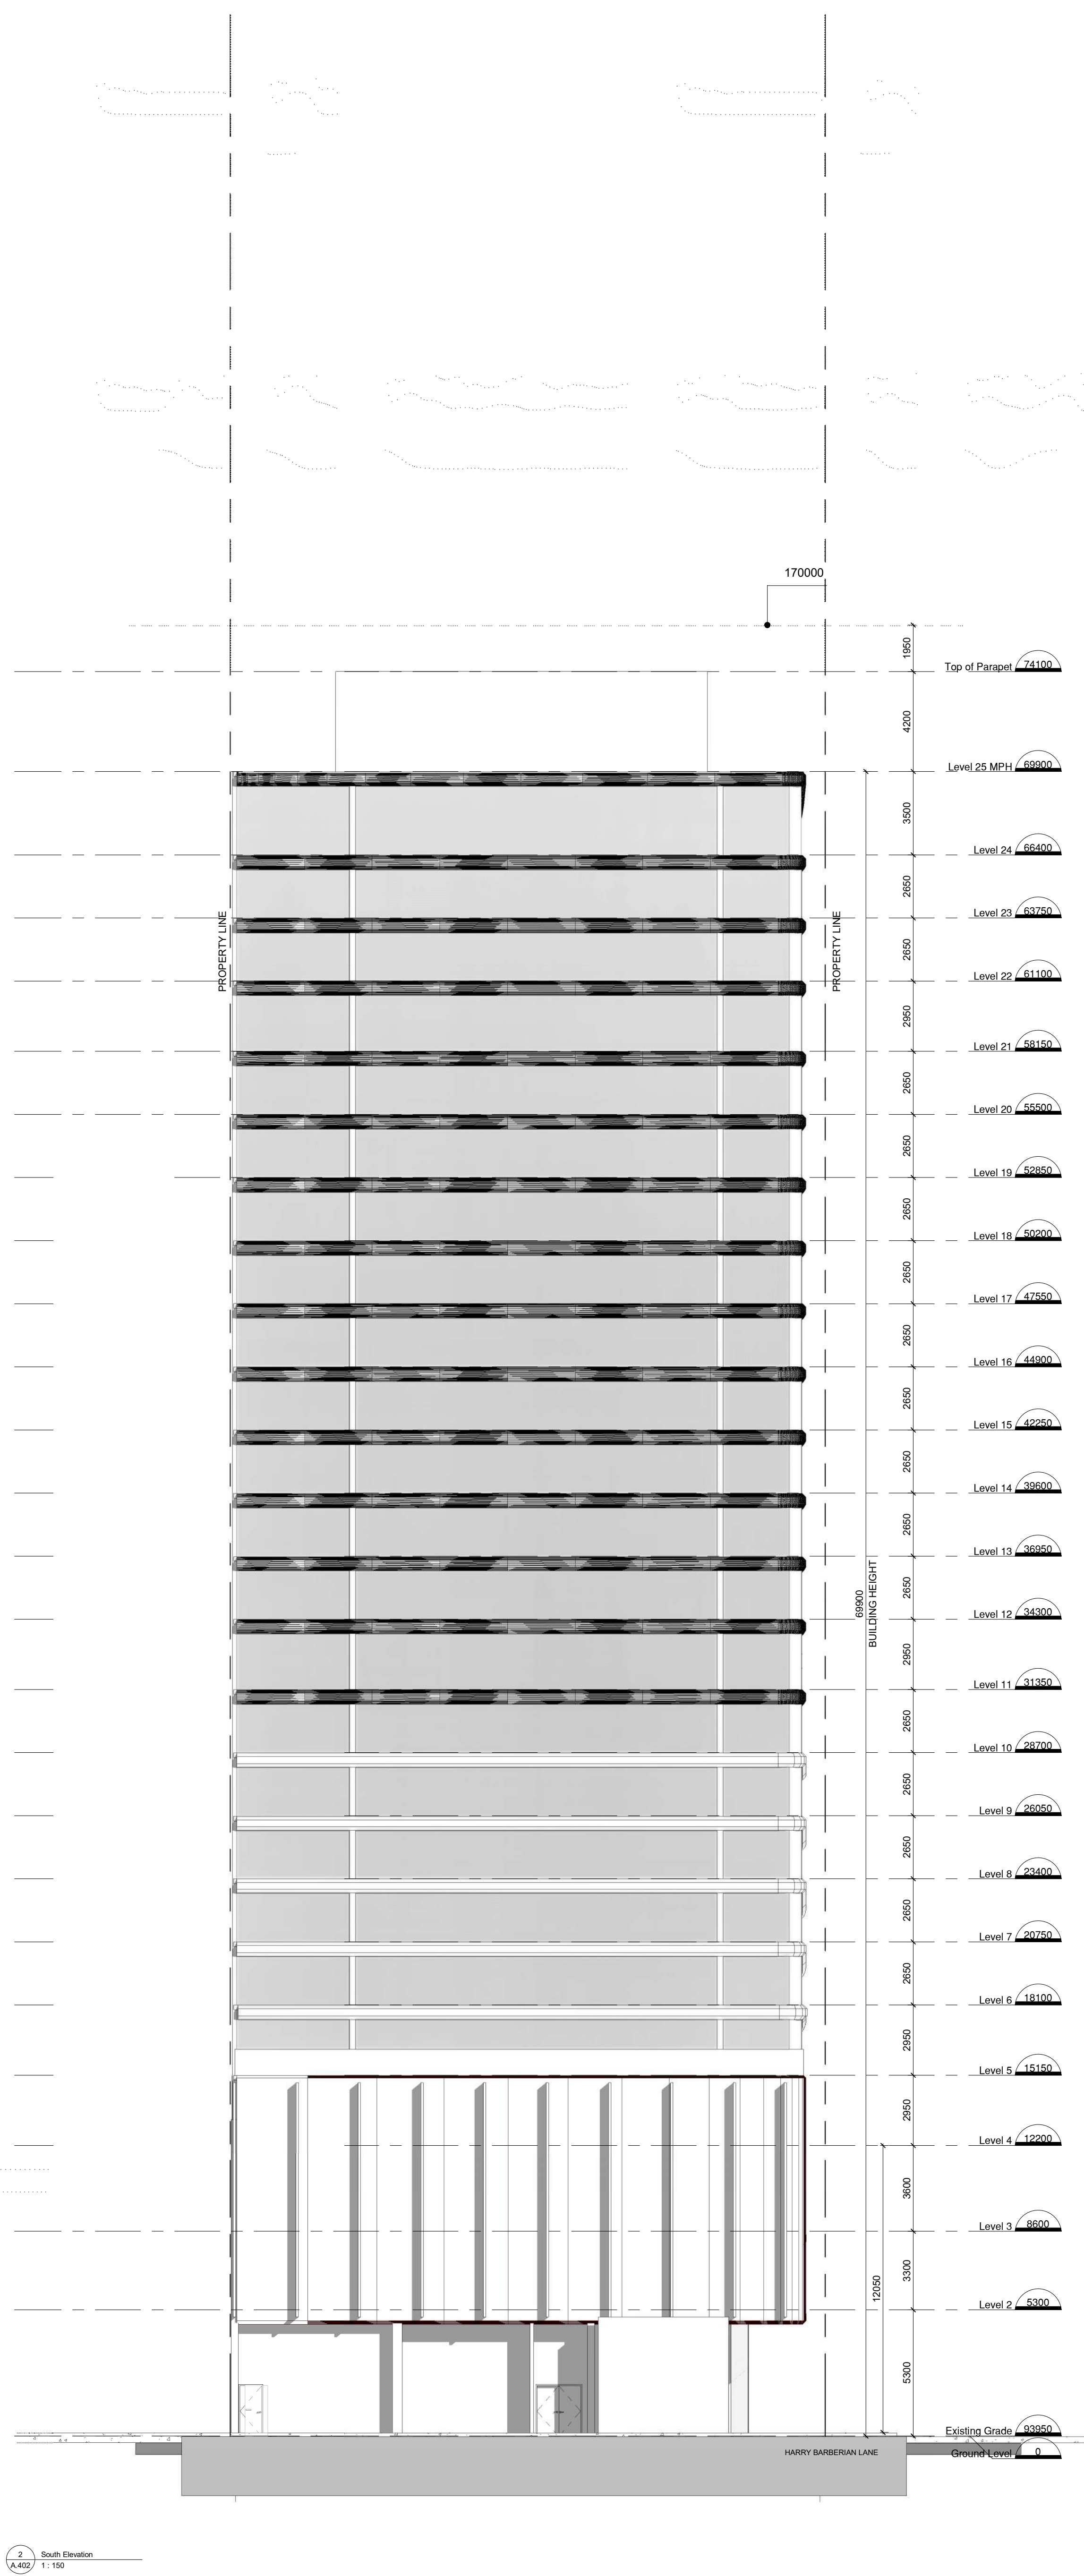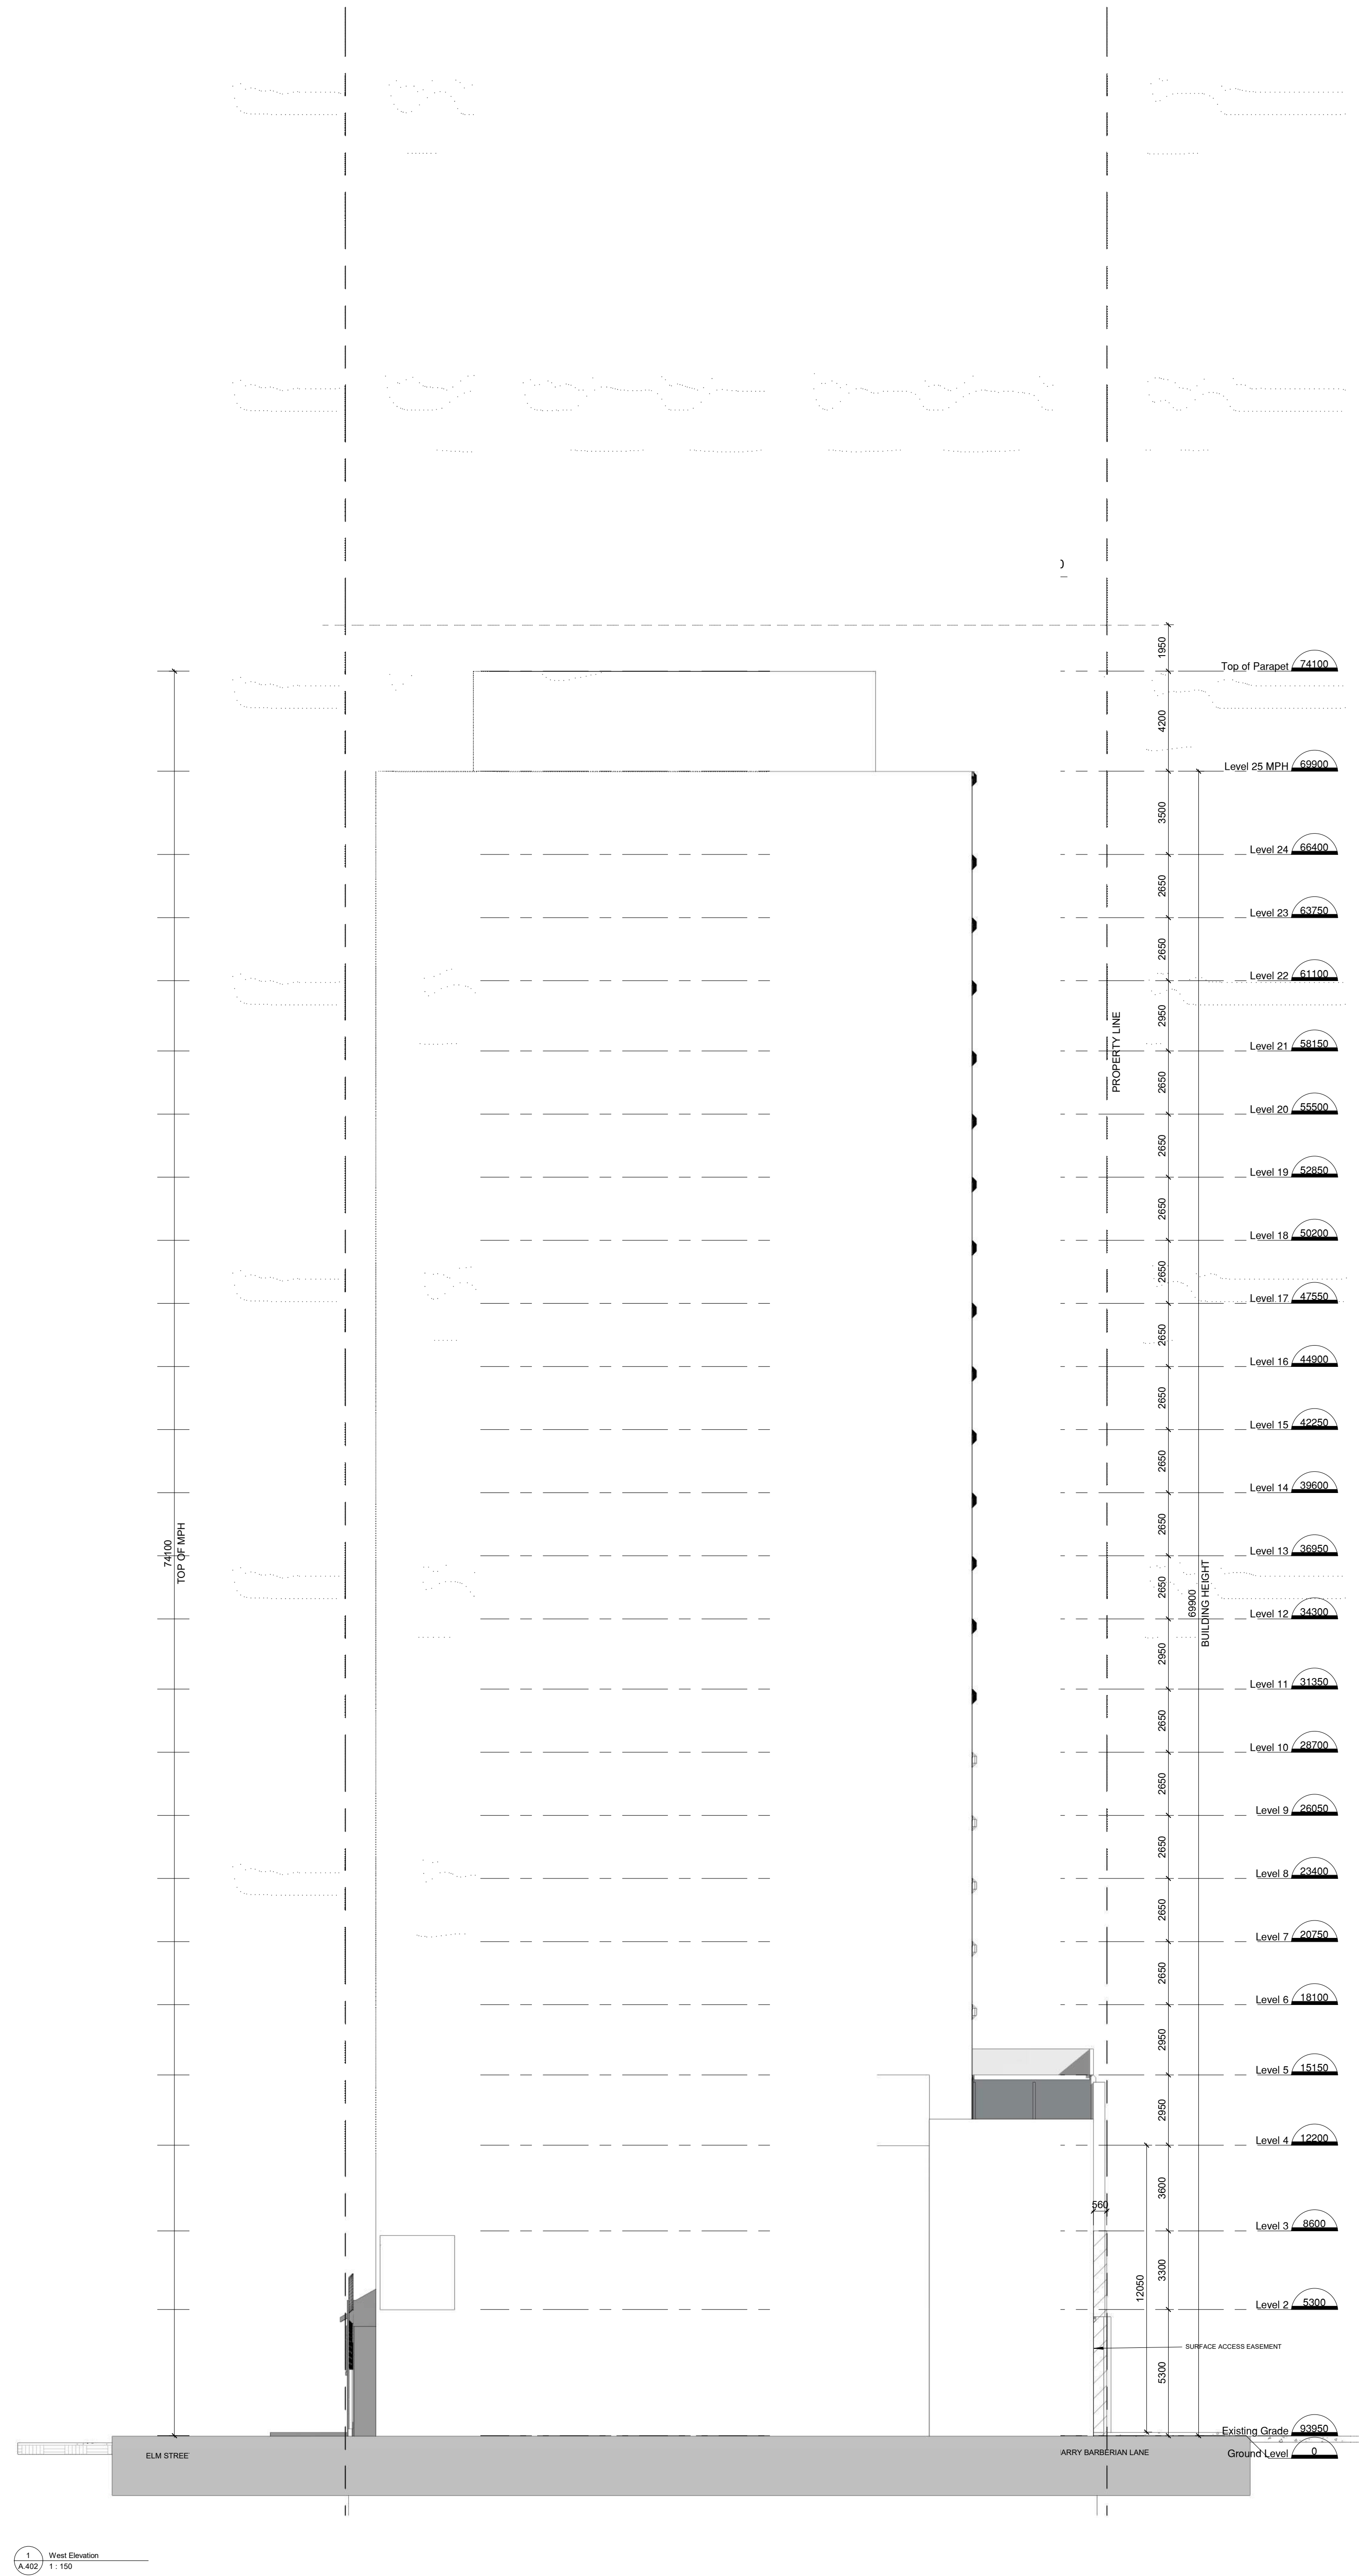


15-17 ELM ST

**RAFAEL
BIGAUSKAS**


WITH PARTISANS

ELEVATION 2

Scale	1:150	Project No.	21-108
Date	TBD	Drawing No.	A.402
Drawn By	BZ		
Checked By	BS		
Date Plotted	2026-06-19 1:40:16 PM		

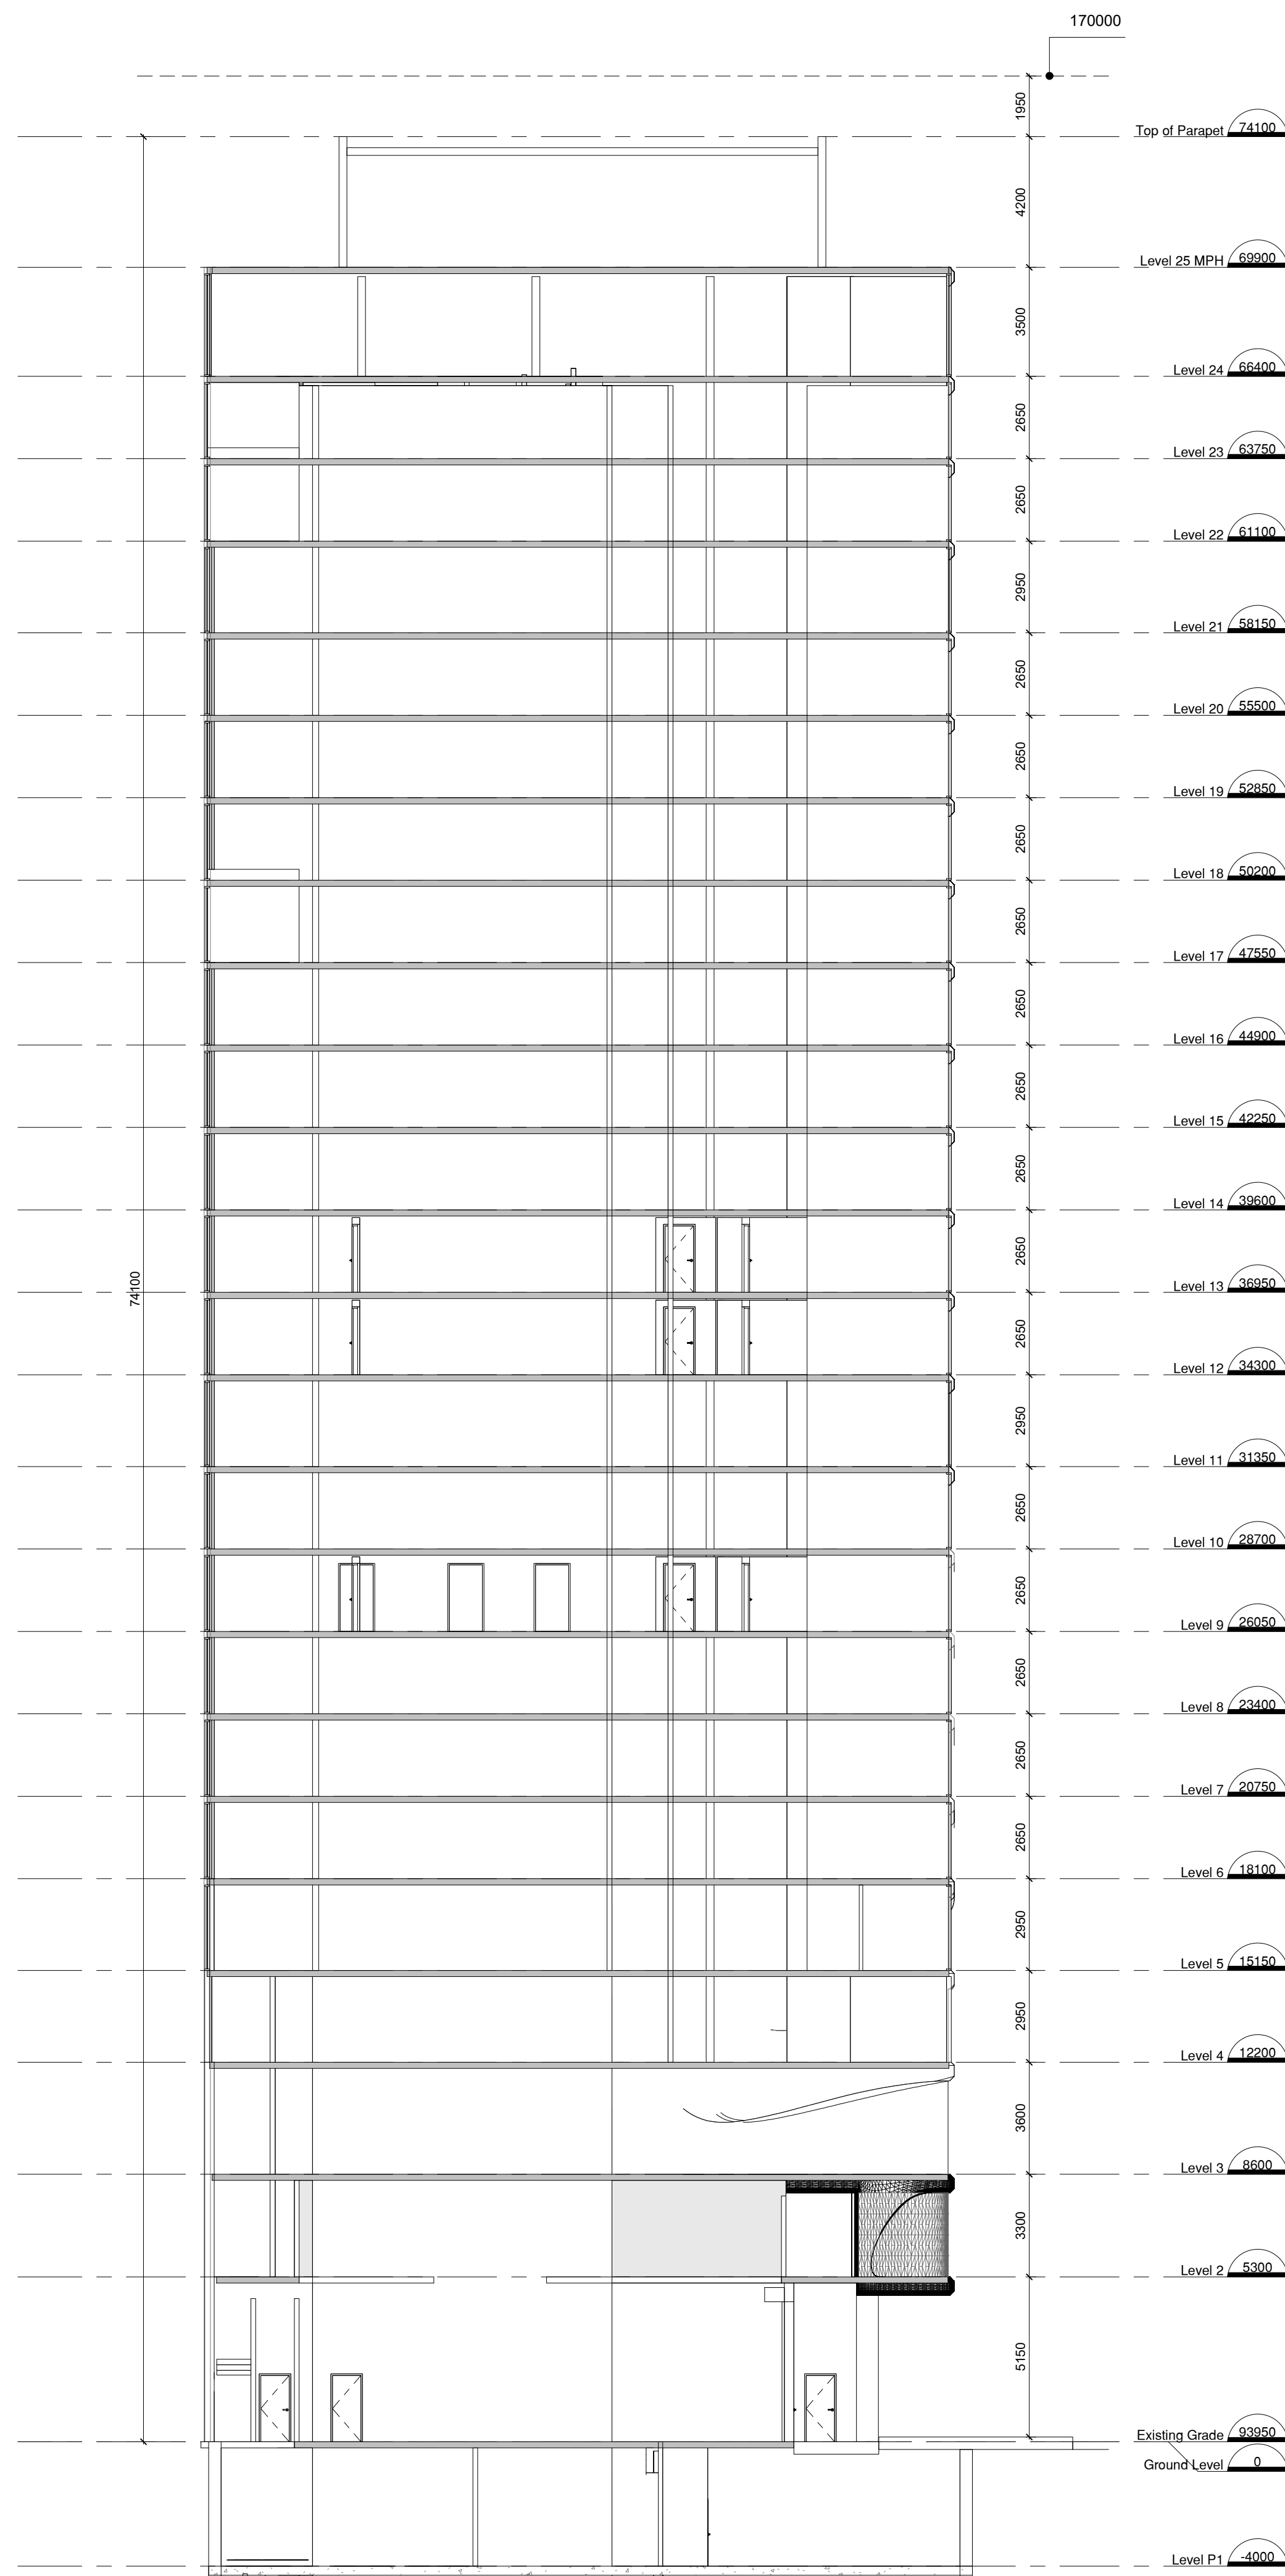

Section 7
A.501 1:150

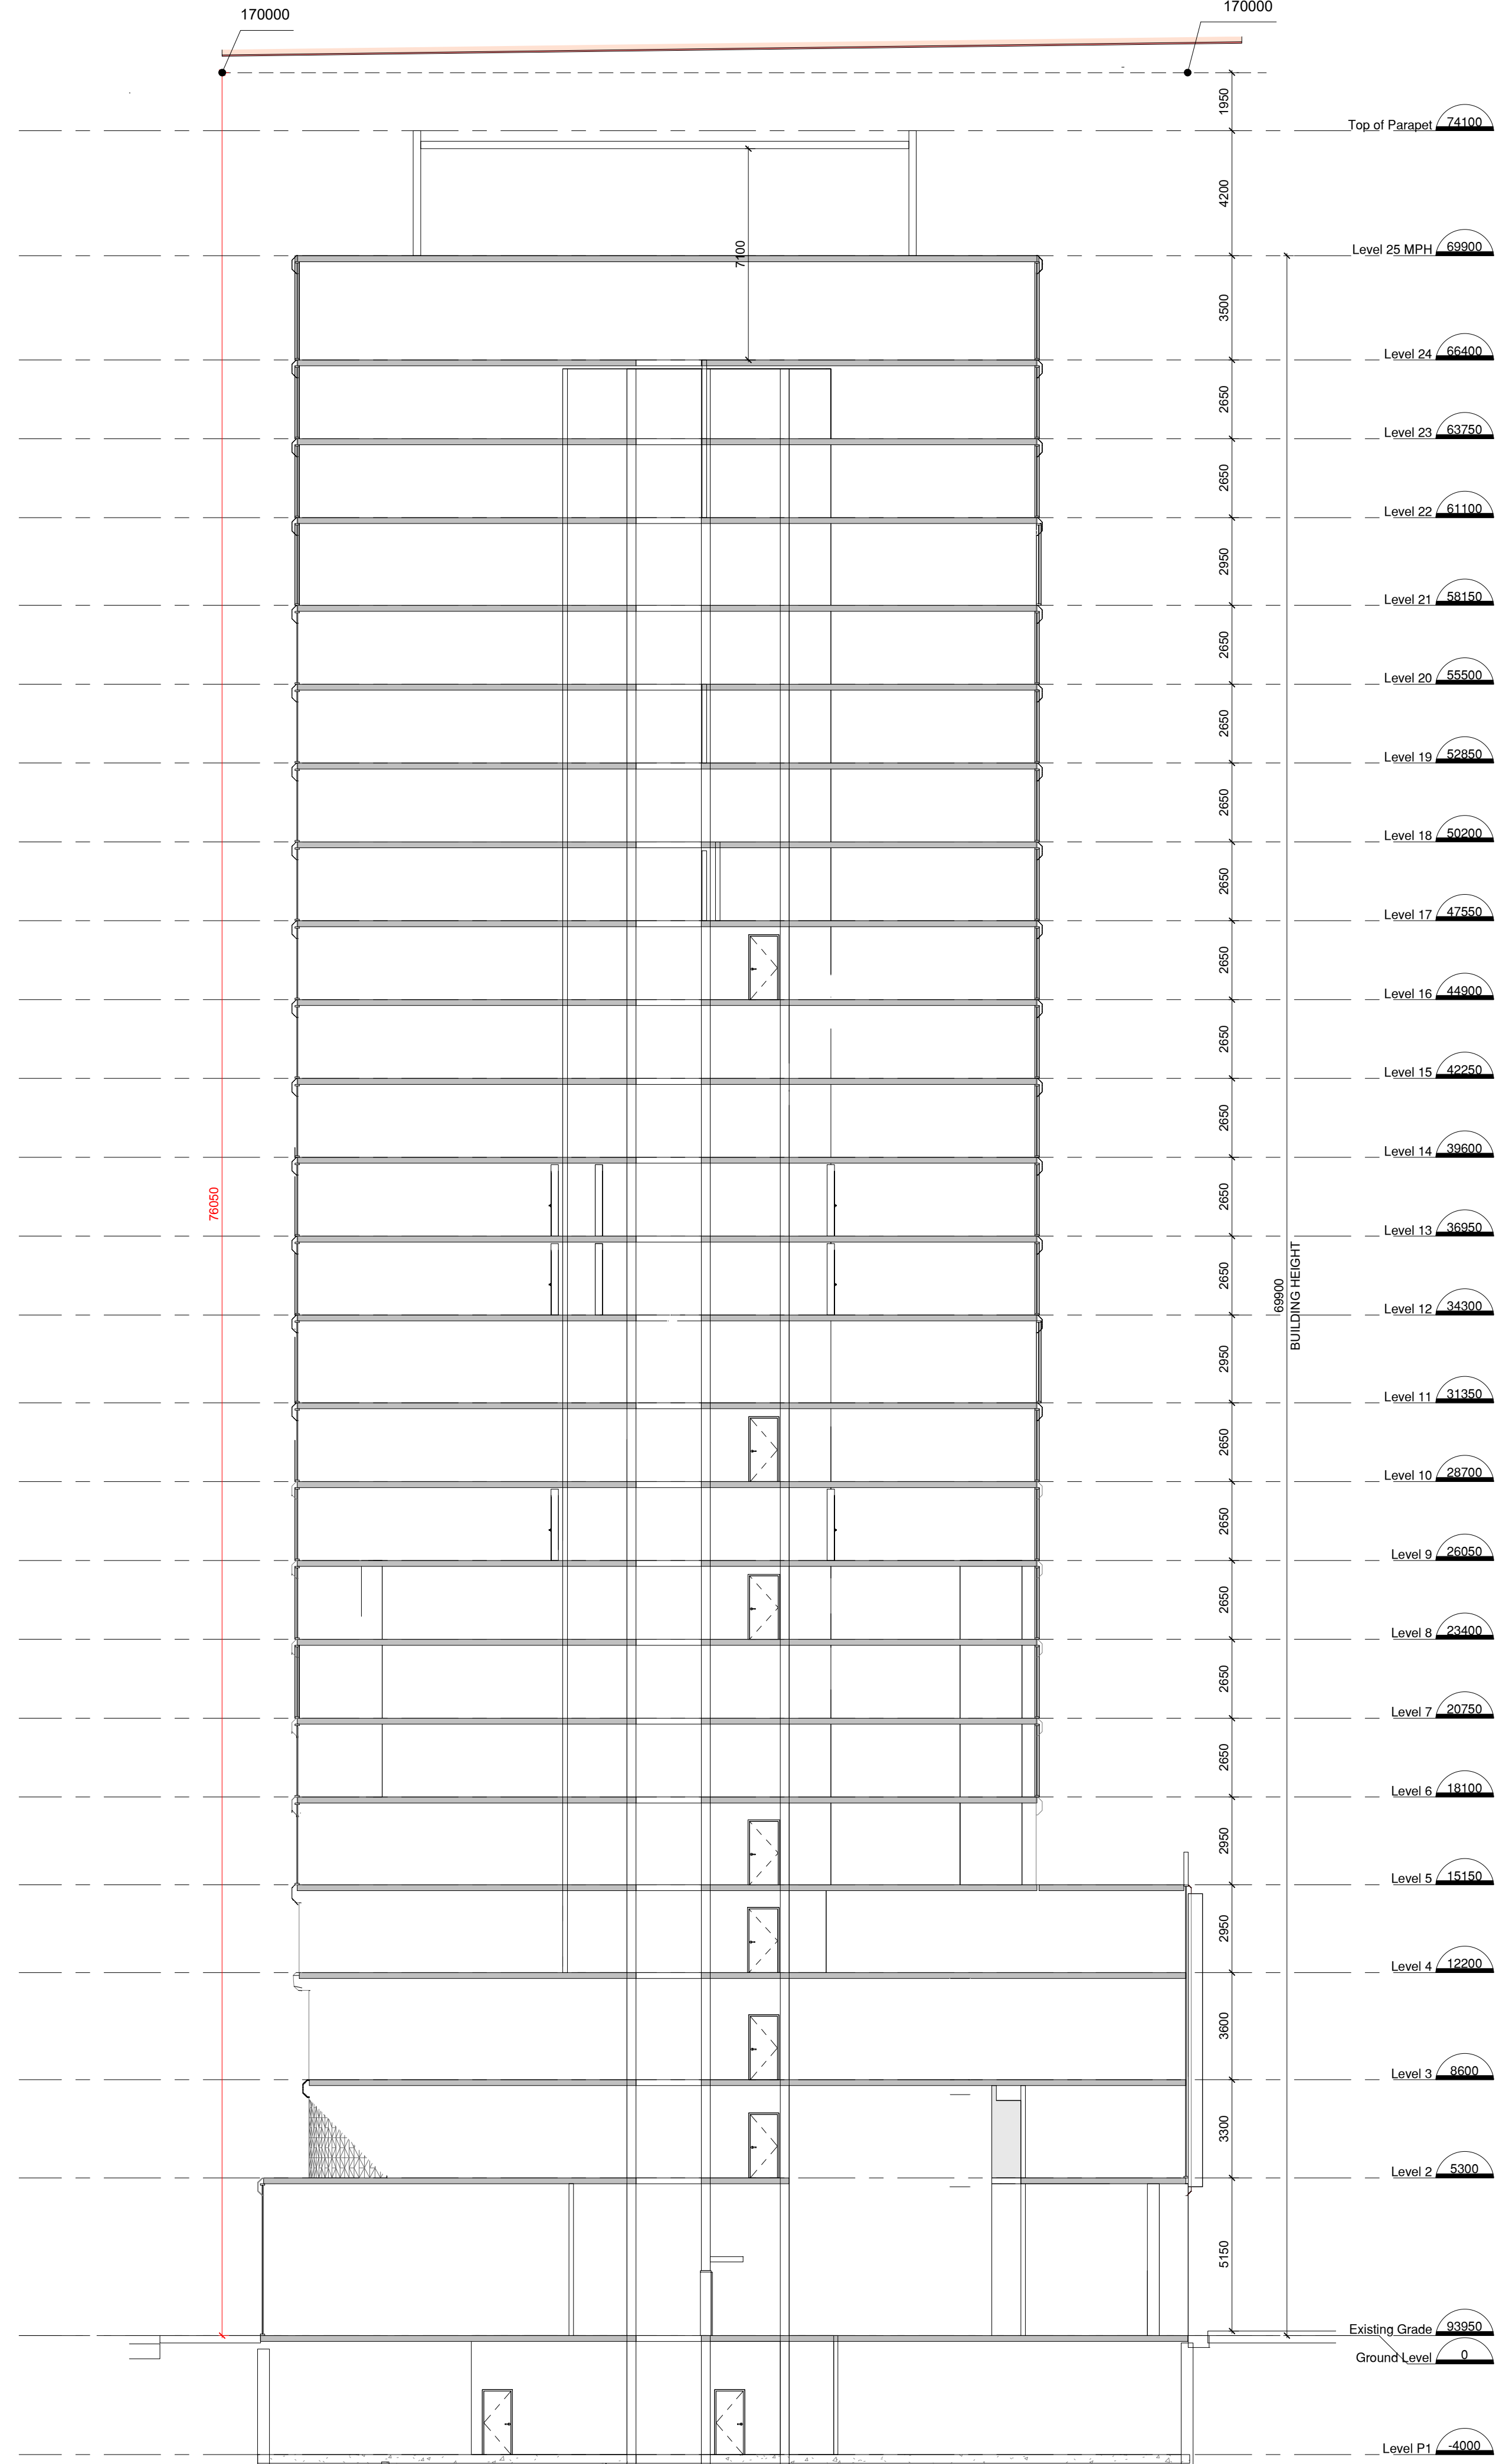

Section 8
A.501 1:150

The Architect does not retain the consultants and therefore is not responsible for the accuracy of survey, structural, mechanical, electrical, etc. information shown on the drawing. Refer to the appropriate engineering drawings before proceeding with any work.

Contractor shall verify and check all dimensions and conditions on site prior to starting any of the work and report any discrepancy to the Architect and consultants before proceeding. Construction must conform to all applicable Codes and Requirements of Authorities having Jurisdiction pertaining to this application.

No investigation has been undertaken or reported on by this office in regards to the environmental condition or pollution of this site.

This drawing is not to be scaled.

All dimensions and areas to be confirmed on site by Ontario Land Surveyor.

COPYRIGHT 2023 RAFAEL + BIGAUSKAS ARCHITECT INC.

No.	Date	ISSUED	BY

15-17 ELM ST

**RAFAEL
BIGAUSKAS**

WITH PARTISANS

SECTION 1

Scale	1:150	Project No.	21-108
Date	TBD	Drawn By	BZ
Checked By	BS	Checked By	BS
Date Plotted	2026-06-19 1:42:00 PM	Drawing No.	A.501

The Architect does not retain the consultants and therefore is not responsible for the accuracy of survey, structural, mechanical, electrical, etc. information shown on the drawing. Refer to the appropriate engineering drawings before proceeding with any work.

Contractor shall verify and check all dimensions and conditions on site prior to starting any of the work and report any discrepancy to the Architect and consultants before proceeding. Construction must conform to all applicable Codes and Requirements of Authorities having Jurisdiction pertaining to this application.


No investigation has been undertaken or reported on by this office in regards to the environmental condition or pollution of this site.

This drawing is not to be scaled.


All dimensions and areas to be confirmed on site by Ontario Land Surveyor.

COPYRIGHT 2023 RAFAEL + BIGAUSKAS ARCHITECT INC.

No.	Date	ISSUED	BY

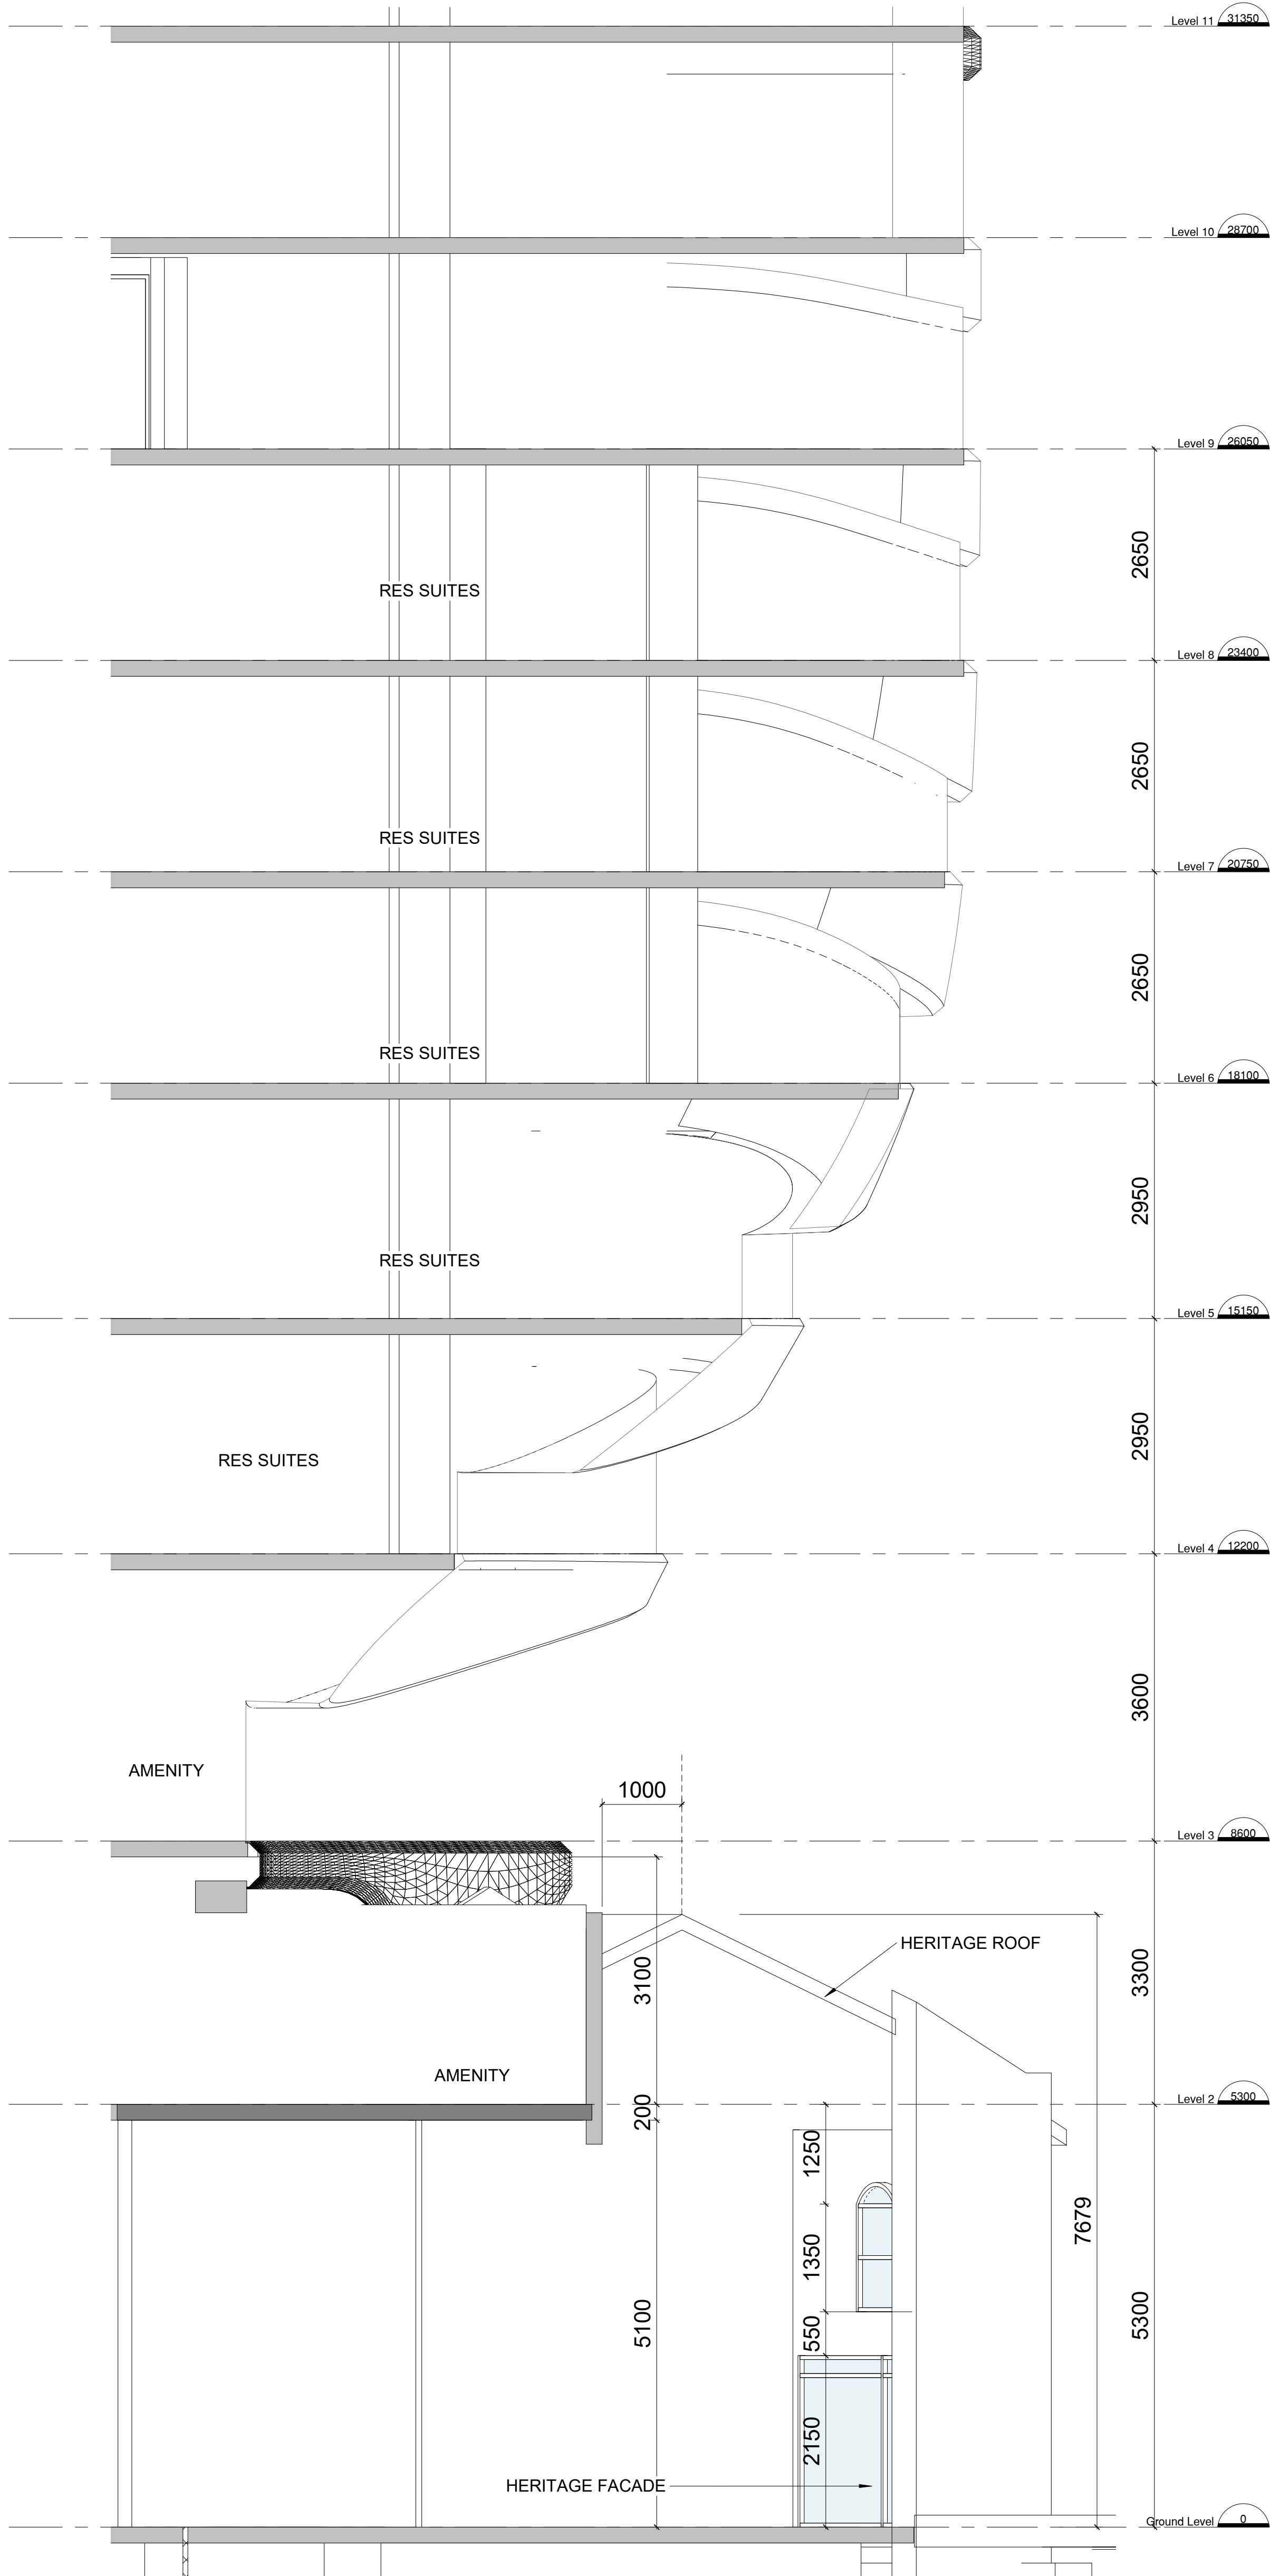

Section 22
1:50

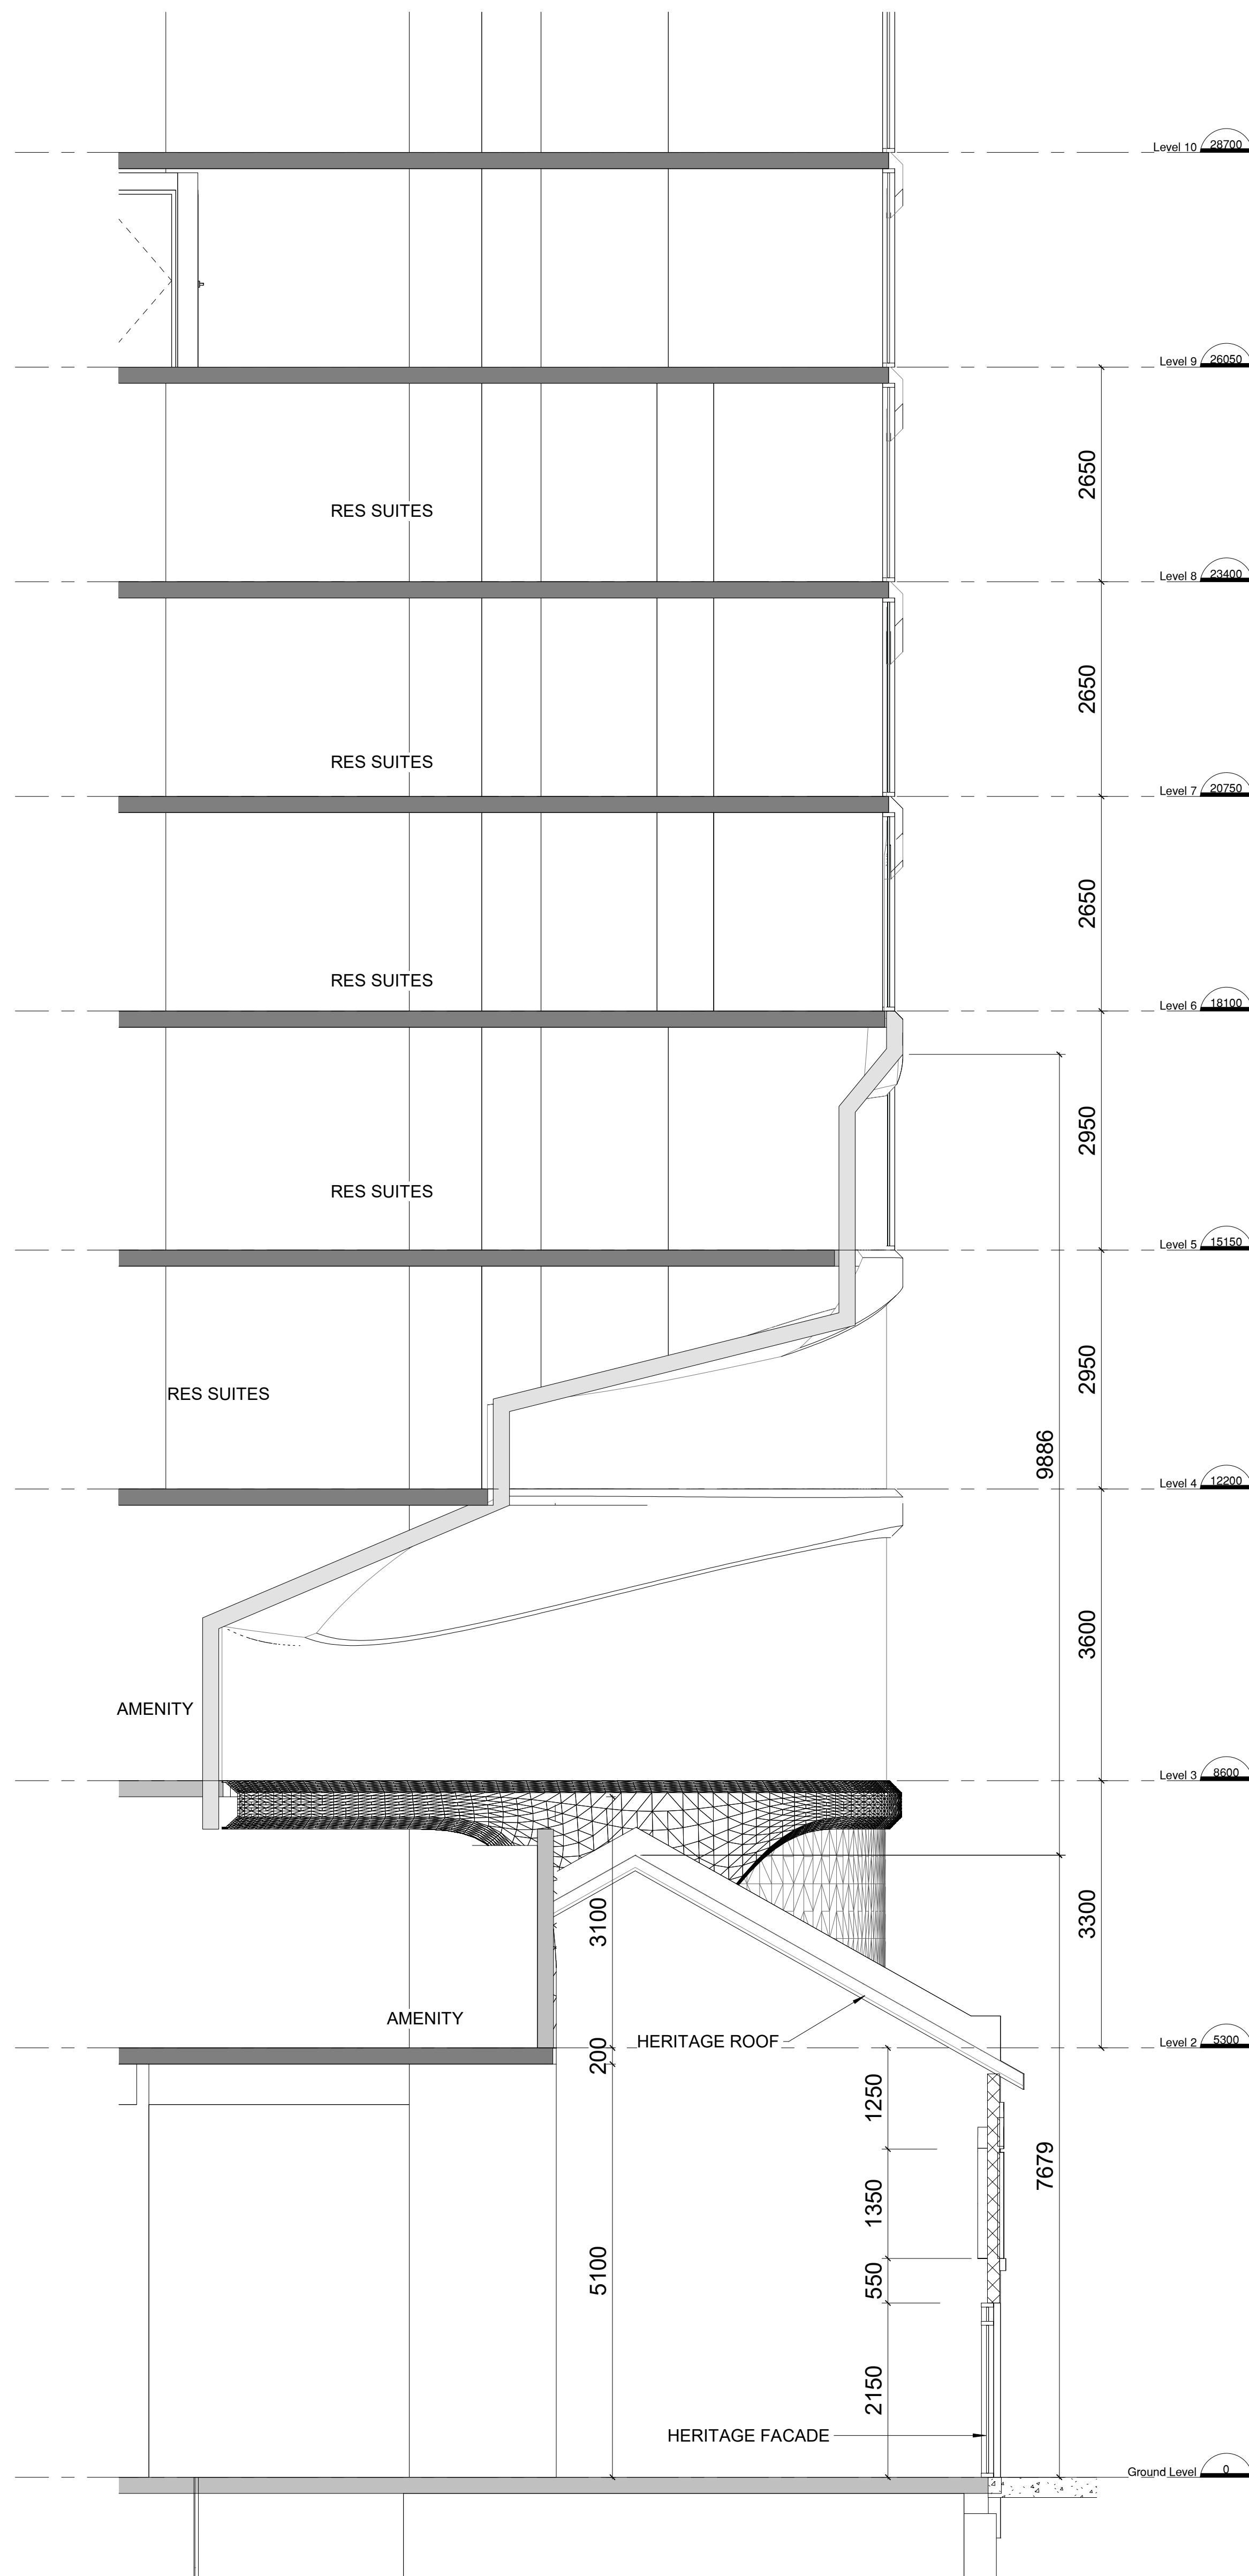



Section 21
1:50

15-17 ELM ST

**RAFAEL
BIGAUSKAS**
WITH PARTISANS

SECTIONS

Scale	1 : 50	Project No.	21-108
Date	TBD	Drawing No.	A.502
Drawn By	BZ		
Checked By	BS		
Date Plotted	2026-06-19 1:42:02 PM		

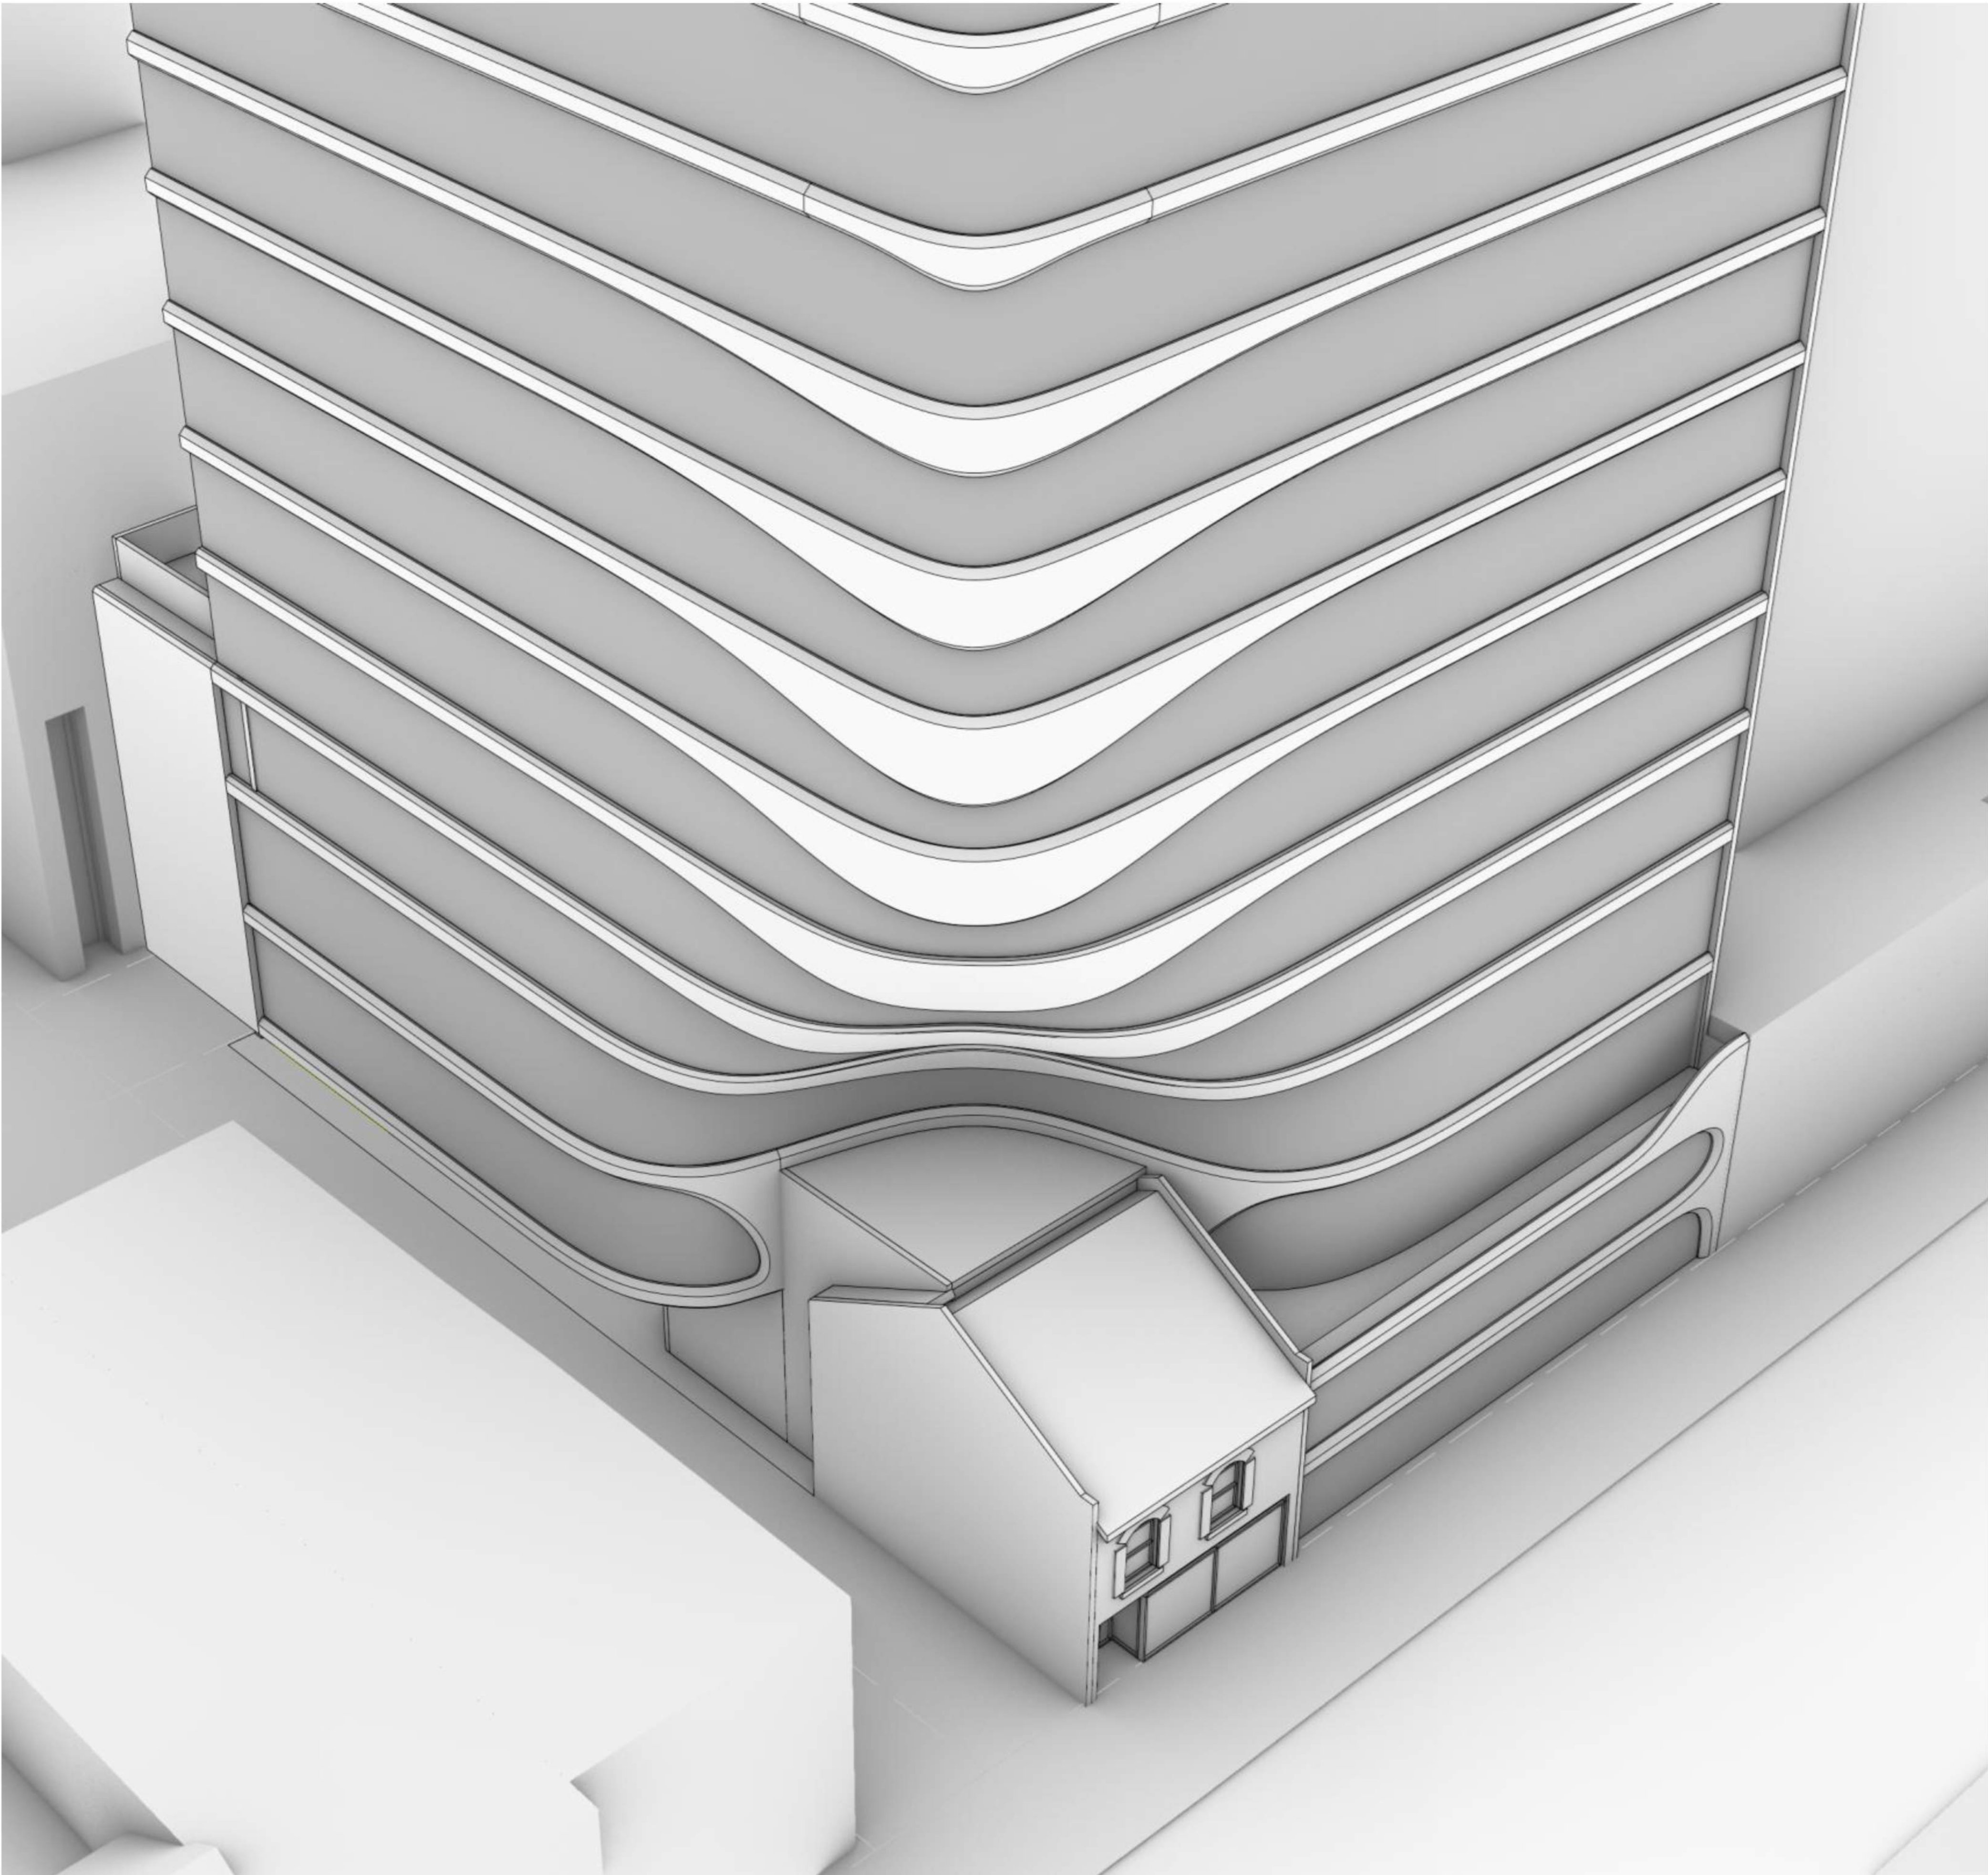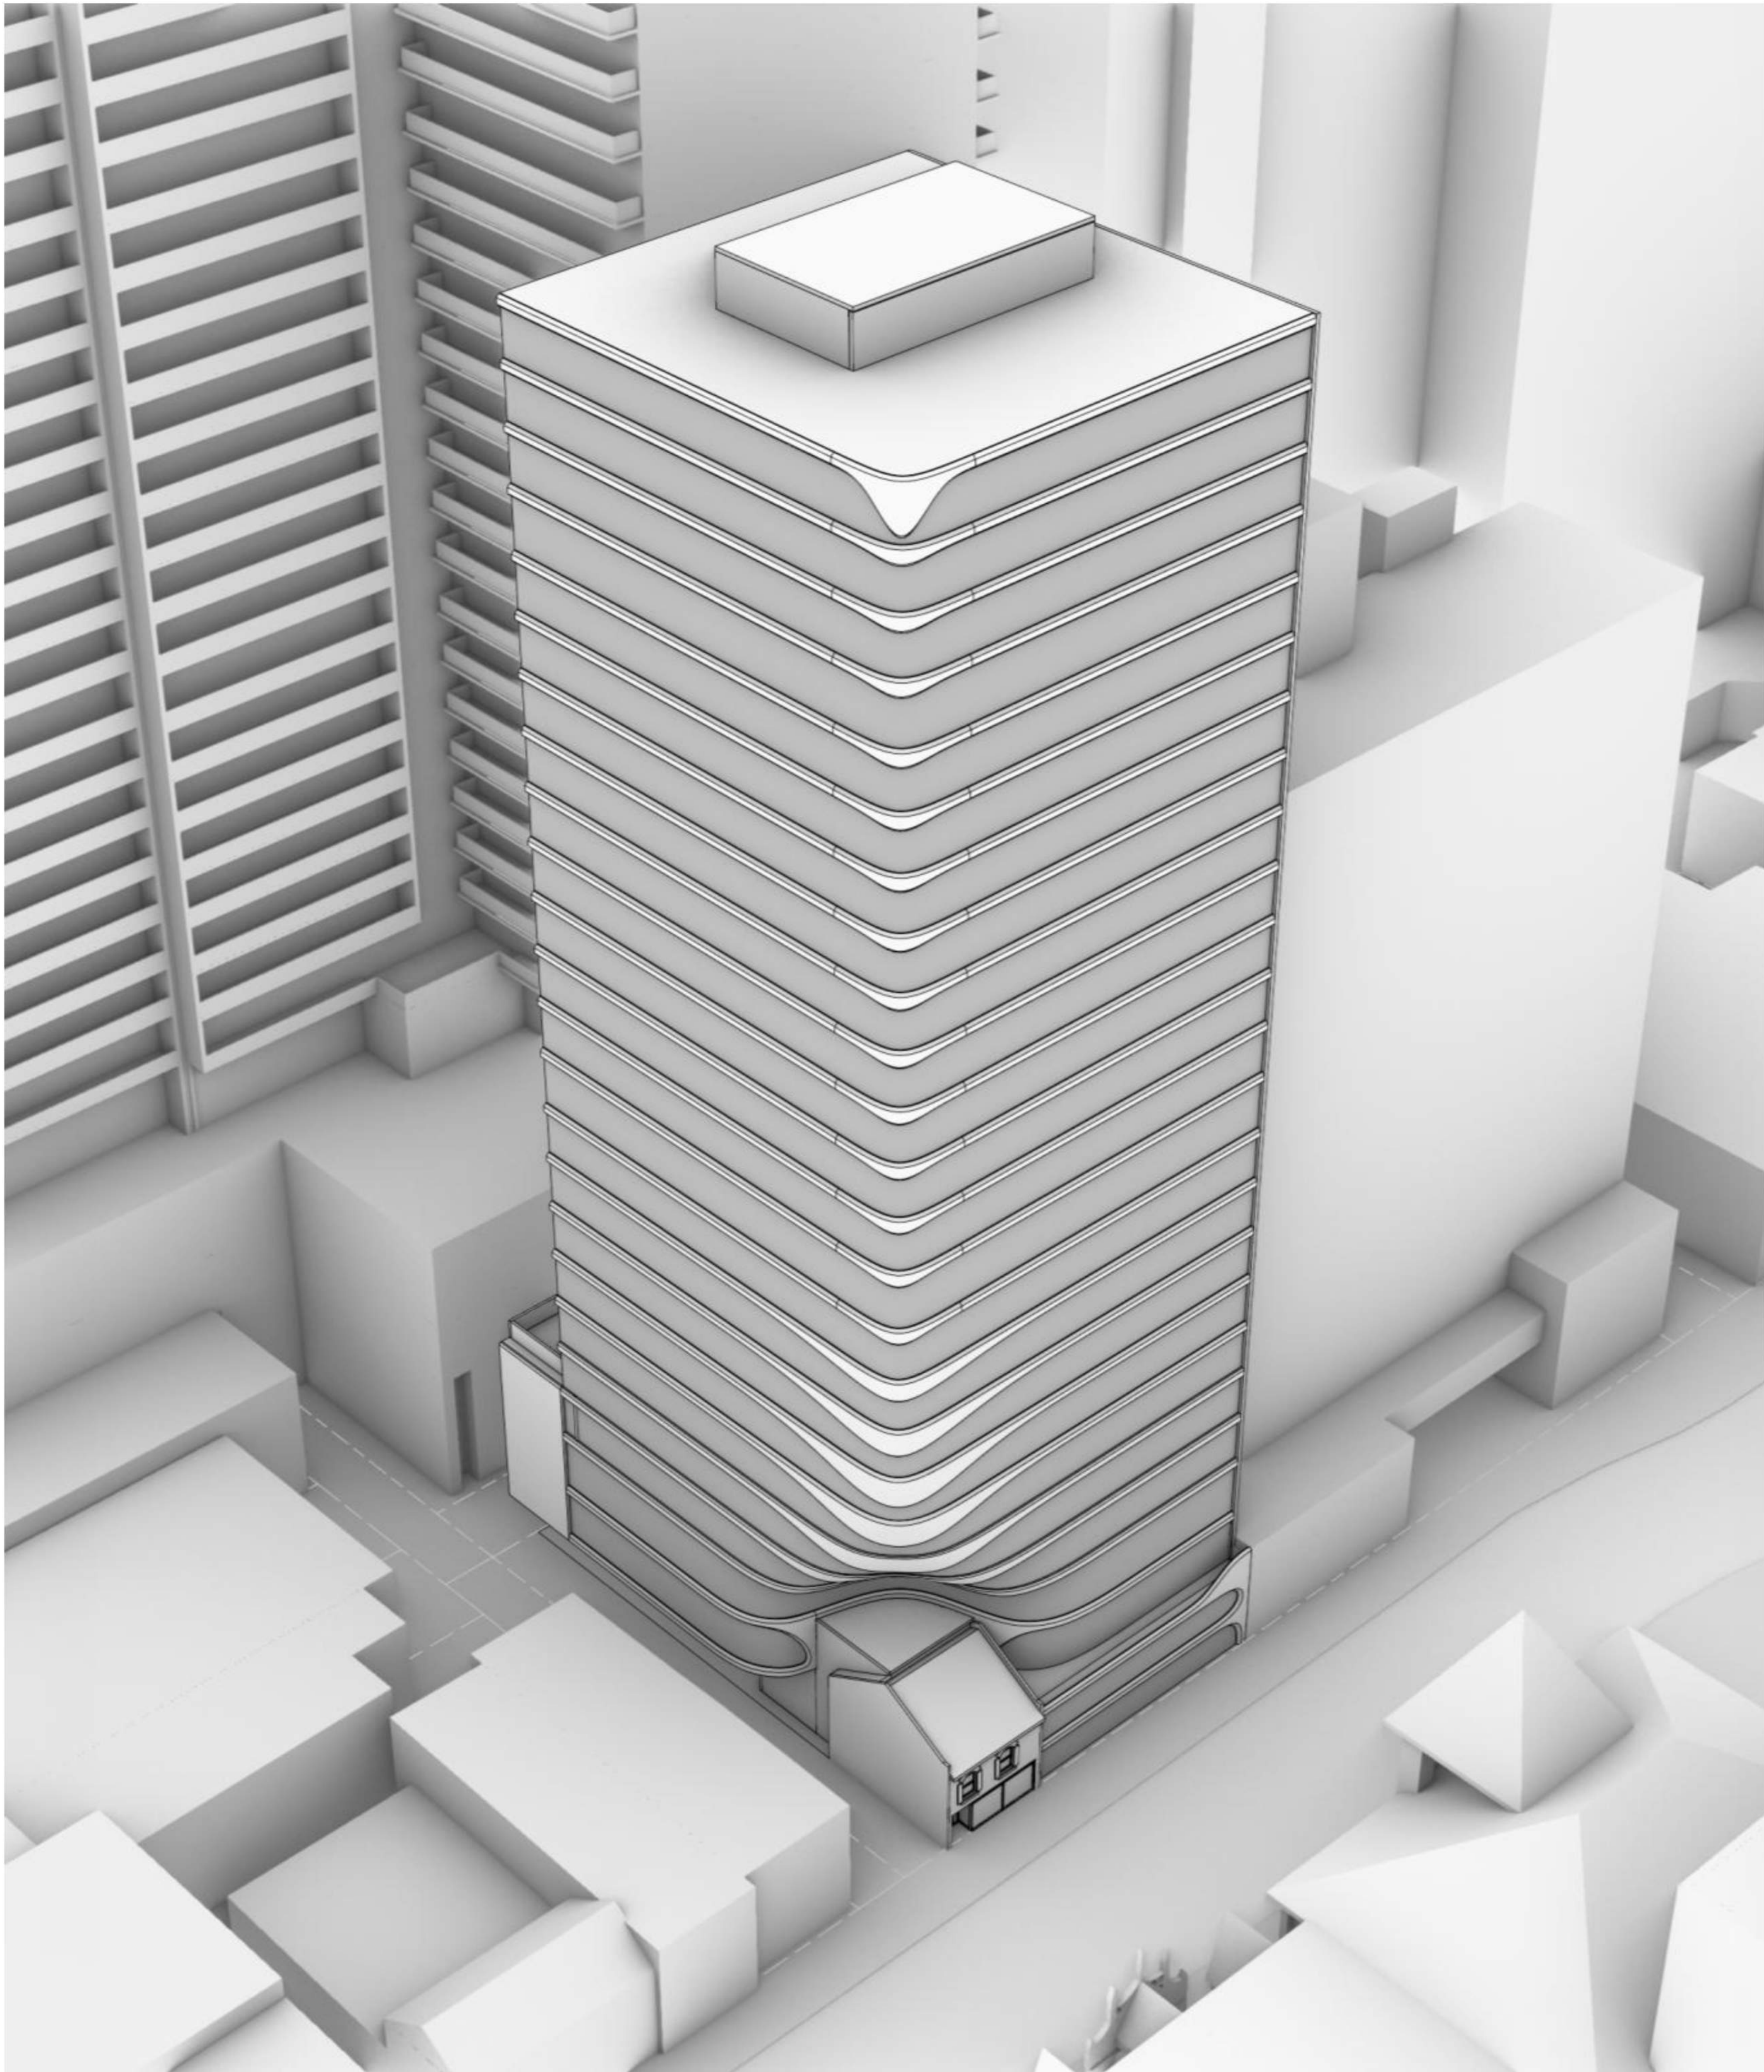

The Architect does not retain the consultants and therefore is not responsible for the accuracy of survey, structural, mechanical, electrical, etc. information shown on the drawing. Refer to the appropriate engineering drawings before proceeding with any work.

Contractor shall verify and check all dimensions and conditions on site prior to starting any of the work and report any discrepancy to the Architect and consultants before proceeding. Construction must conform to all applicable Codes and Requirements of Authorities having Jurisdiction pertaining to this application.

No investigation has been undertaken or reported on by this office in regards to the environmental condition or pollution of this site.

This drawing is not to be scaled.

All dimensions and areas to be confirmed on site by Ontario Land Surveyor.

COPYRIGHT 2023 RAFAEL + BIGAUSKAS ARCHITECT INC.

No.	Date	ISSUED	BY

15-17 ELM ST

**RAFAEL
BIGAUSKAS**
WITH PARTISANS

MASSING VIEWS			
Scale		Project No.	
Date		21-108	
TBD			
Drawn By		Drawing No.	
BZ			
Checked By		A.503	
BS			
Date Plotted			
2026-06-19 1:42:03 PM			