

189 - 195 OLD WESTON RD,
44-46 & 50-52 LINDNER STREET

SETTLEMENT SET

No.	Date	Revision
01	2021/07/23	ZBA/OPA Submission
Revision:		
No.	Date	Revision
01	2021-07-30	OPA, ZBA
02	2025-10-20	OPA, ZBA

STATISTICS SUMMARY

Municipal Address		189-195 Old Weston Road			
SITE	Gross Site Area		11,196.3 sm	120,516 sf	
	Existing Neighbourhoods Area		1,036.1	11,152 sf	
	Parkland		1,090.2 sm	11,735.0 sf	
	% of Parkland		9.7%		
	Net Site Area (Net of Parkland & Exist. Neighbourhoods Area)		9,070.0 sm	97,629 sf	
	Old Weston Rd Frontage		76.5 m	251.0 f	
	Westport Ave Frontage		61.8 m	202.7 f	
	municipal laneway Frontage		216.2 m	709.2 f	
LOT COVERAGE			5,652.1 sm	60,839.0 sf	
			50.5%		
DRIVEWAY AREA			1,556.1 sm	16,749.9 sf	
LANDSCAPED OPEN SPACE			1,695.3 sm	18,248.0 sf	
			15.1%		
BUILDING HEIGHT	Established Grade		122.9 m		
	Height		125.00 m	40 Storeys	
GROSS FLOOR AREA	Residential GFA	93.2%	55,484 sm	597,222.8 sf	
	Non-Residential GFA	6.4%	3,817 sm	41,085.0 sf	
	Retail GFA (Main Bldg)	0.4%	224 sm	2,412.0 sf	
	Total GFA		59,525 sm	640,720 sf	
	Parking GFA		8,712 sm	93,774 sf	
FLOOR SPACE INDEX (NET)	Residential FSI		6.12		
	Non-Residential FSI		0.42		
	Retail FSI		0.02		
	Total Net FSI		6.56		
FLOOR SPACE INDEX (GROSS)	Residential FSI		4.96		
	Non-Residential FSI		0.34		
	Total Gross FSI		5.32		
UNIT COUNT		unit count	% of total		
	Studio	0	0%		
	1BD	597	77%		
	2BD	101	13%		
	3BD	76	10%		
Total Unit Count		774			
Total Affordable Housing Unit Count					
AMENITY SPACE		required	provided		
	Indoor	1,548 sm	1,557 sm		
	Outdoor	1,548 sm	1,564 sm		
Total Amenity Space		3,096 sm	3,121 sm		
VEHICULAR PARKING	Resident Stalls	0	198		
	Visitor Stalls	41	41		
	Car Share Spaces	2	2		
	Total Parking Count	41	241		
BICYCLE PARKING	Barrier-free spaces	-	20		
	included in total				
	Long-Term Residential Bicycle Spaces	697	712		
See Report by BA Group	Short-Term Residential Bicycle Spaces	79	82		
	10 Publicly Accessible Bike Spaces	10	10		
	Total Residential Bicycle Spaces	786	804		
LOADING	Type 'G' Loading Space	1	1		
	Type 'B' Loading Space	1			
	Type 'C' Loading Space	1	1		
	Type 'G' / Type 'B' Loading Space		2		

job title

189-195 Old Weston Rd

client

THE WESTPORT HOLDING LTD.

sheet title

Project Statistics

drawn by

ST, NS, DW

checked by

PJ

issue date

Monday, June 29, 2026

job number

2008

scale

as noted

TACT Architecture Inc.

660R College Street [Rear Lane]
Toronto Ontario M6G 1B8
416-516-1949
www.tactarchitecture.com

Note: This drawing and all copyright therein are the sole and exclusive property of TACT Architecture Inc. Reproduction or use of this drawing in whole or in part by any means or in any way whatsoever without the prior written consent of TACT Architecture is strictly prohibited. Do not scale th is drawing.
Published Monday, June 29, 2026.
file: 189-195 Old Weston v19.0.pdf



No.	Date	Revision
01	2021/07/23	ZBA/OPA Submission
Revision:		
No.	Date	Revision
01	2021-07-30	OPA, ZBA
02	2025-10-20	OPA, ZBA

TACT Architecture Inc.
660R College Street [Rear Lane]
Toronto Ontario M6G 1B8
416-516-1949
www.tactarchitecture.com

Note: This drawing and all copyright therein are the sole and exclusive property of TACT Architecture Inc. Reproduction or use of this drawing in whole or in part by any means or in any way whatsoever without the prior written consent of TACT Architecture is strictly prohibited. Do not scale th is drawing.
Published Monday, June 29, 2026.
file: 189-195 Old Weston v19.0.pln

job title
189-195 Old Weston Rd
client
THE WESTPORT HOLDING LTD.

sheet title
Site Plan

drawn by
ST, NS, DW

checked by
PJ

issue date
Monday, June 29, 2026

job number
2008


scale
1:400

	TWO WAY TRAFFIC
	HORIZONTAL BICYCLE STORAGE 1.2m HEIGHT MIN
	STACKED BICYCLE STORAGE DEFO DECKER SINGLE SIDED 2.7m HEIGHT MIN
	VERTICAL BICYCLE STORAGE
	STORAGE LOCKER 2.0m HEIGHT MIN
	STORAGE LOCKER
	STORAGE LOCKER
No.	Date	Revision
01	2021/07/23	ZBA/OPA Submission
Revision:		
No.	Date	Revision
01	2021-07-30	OPA, ZBA
02	2025-10-20	OPA, ZBA

 Existing
 Proposed
 6 Storey NW Bldg

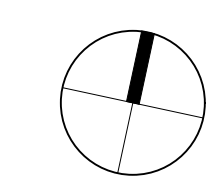

Note: All measurements approximate.

TACT Architecture Inc.
660R College Street [Rear Lane]
Toronto Ontario M6G 1B8
416-516-1949
www.tactarchitecture.com

Note: This drawing and all copyright therein are the sole and exclusive property of TACT Architecture Inc. Reproduction or use of this drawing in whole or in part by any means or in any way whatsoever without the prior written consent of TACT Architecture is strictly prohibited. Do not scale this drawing.
Published Monday, June 29, 2026.
file: 189-195 Old Weston v19.0.pln

job title
189-195 Old Weston Rd

client
THE WESTPORT HOLDING LTD.

sheet title
GF Plan

drawn by
ST, NS, DW

checked by
P.

issue date
Monday, June 29, 2026

job number	scale
2008	1:400

A201

SYMBOL LEGEND

TWO WAY TRAFFIC

HORIZONTAL BICYCLE STORAGE
1.2m HEIGHT MIN

STACKED BICYCLE STORAGE
DERO DECKER SINGLE SIDED
2.7m HEIGHT MIN

VERTICAL BICYCLE STORAGE
2.4m HEIGHT MIN

STORAGE LOCKER
2.0m HEIGHT MIN

STANDARD PARKING SPACE
2.0m HEIGHT MIN
(ROUGH-IN PROVIDED FOR EVSE)

BARRIER FREE PARKING SPACE
2.0m HEIGHT MIN
(ROUGH-IN PROVIDED FOR EVSE)

PARKING SPACE WITH ELECTRIC
VEHICLE SUPPLY EQUIPMENT

COMMUNITY CENTRE PARKING SPACE

CAR SHARE PARKING SPACE

VISITOR CAR PARKING SPACE
(ROUGH-IN PROVIDED FOR EVSE)



No.	Date	Revision
01	2021-07-23	ZBA/OPA Submission
Revision:		
No.	Date	Revision
01	2021-07-30	OPA, ZBA
02	2025-10-20	OPA, ZBA



Note: All measurements approximate.

TACT Architecture Inc.
660R College Street [Rear Lane]
Toronto Ontario M5G 1B8
416-516-1949
www.tactarchitecture.com


Note: This drawing and all copyright therein are the sole and exclusive property of TACT Architecture Inc. Reproduction or use of this drawing in whole or in part by any means or in any way whatsoever without the prior written consent of TACT Architecture is strictly prohibited. Do not scale th is drawing.
Published Monday, June 29, 2026.
file: 189-195 Old Weston v19.0.pln

job title	189-195 Old Weston Rd	
client	THE WESTPORT HOLDING LTD.	
sheet title	Mezz. Plan	
drawn by	ST, NS, DW	checked by PJ
issue date	Monday, June 29, 2026	
job number	2008	scale 1:400

SYMBOL LEGEND

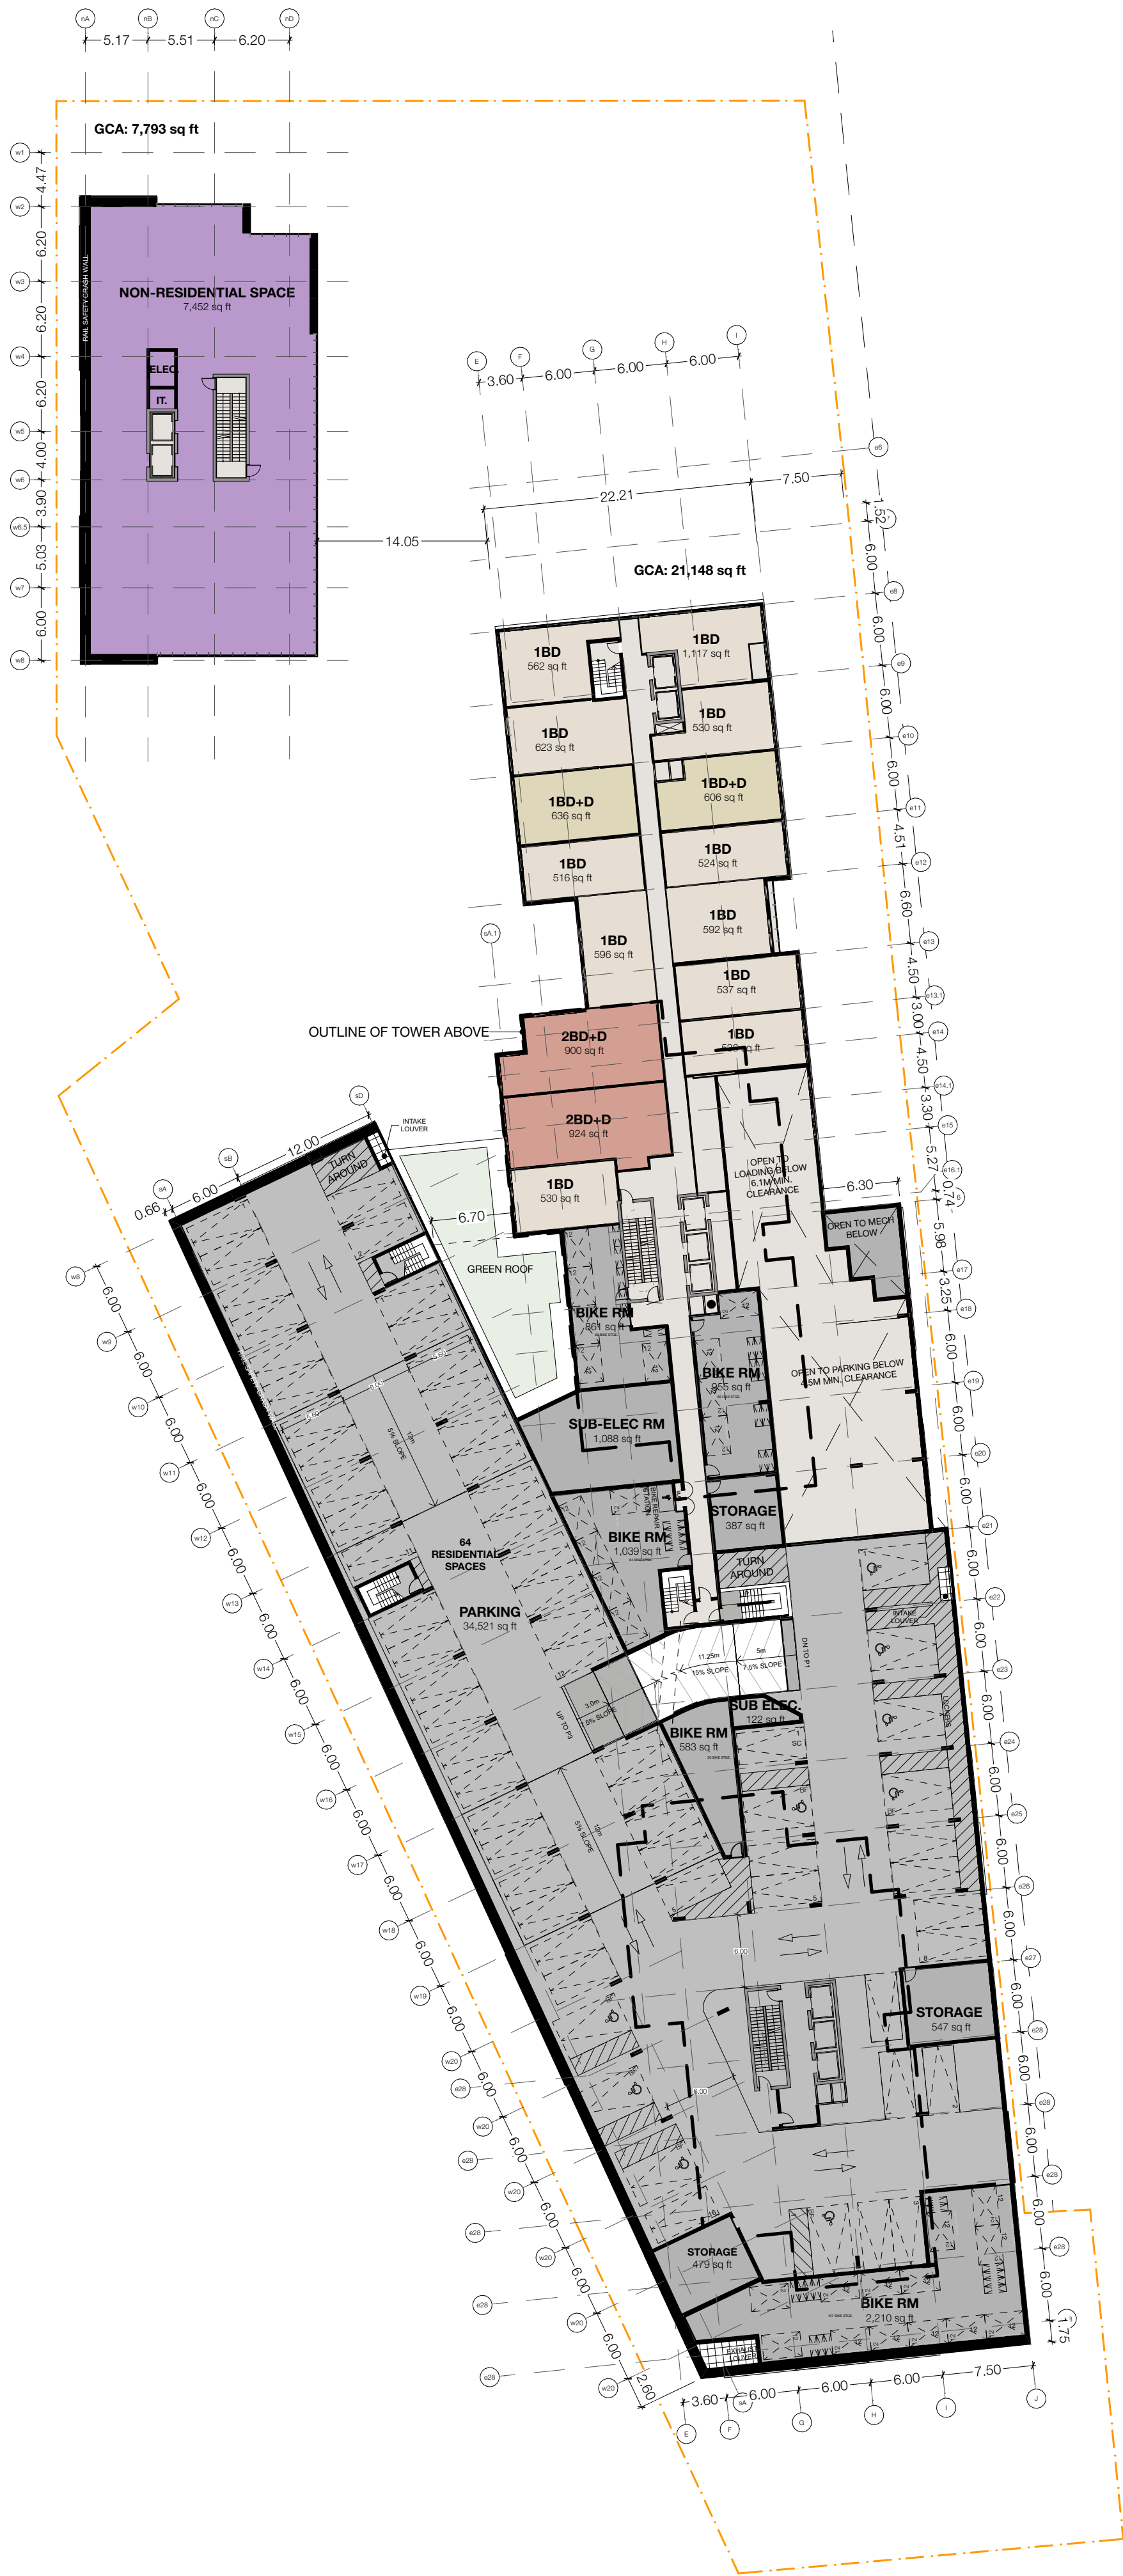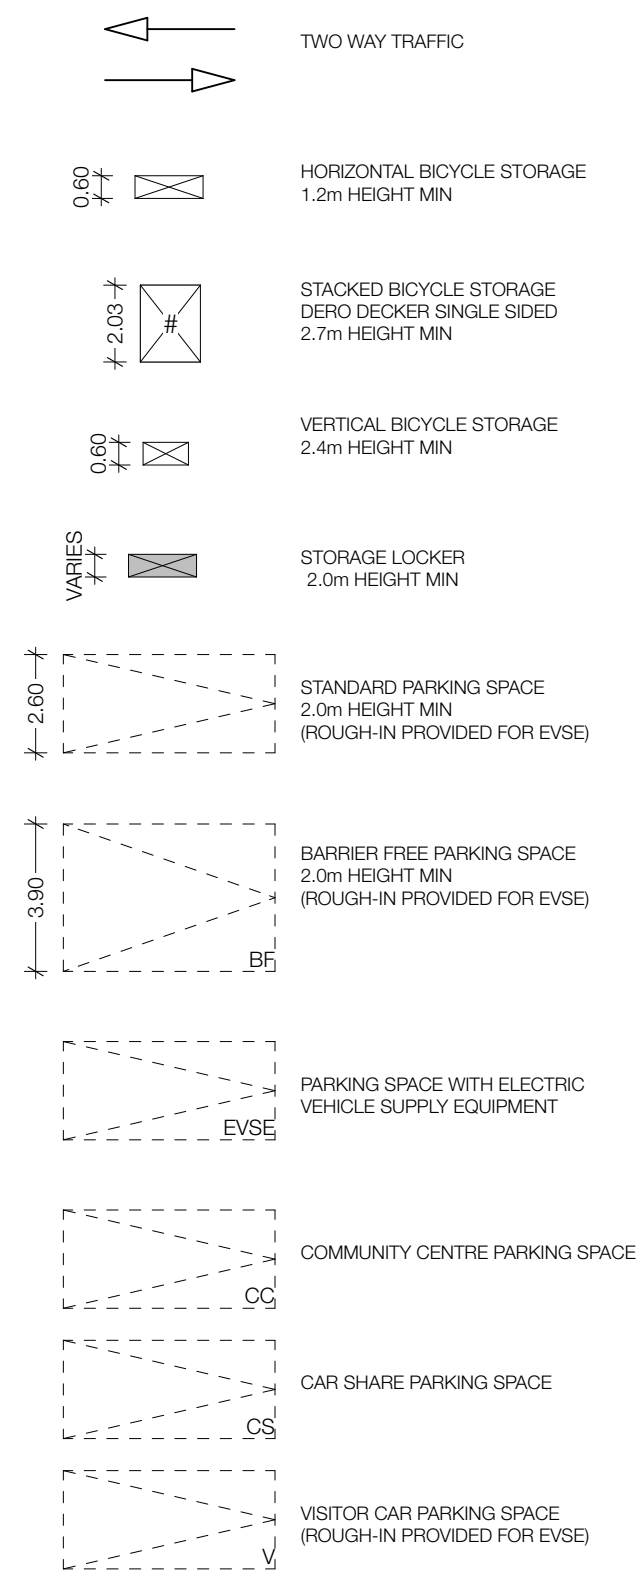

No.	Date	Revision
01	2021-07-23	ZBA/OPA Submission
Revision:		
No.	Date	Revision
01	2021-07-30	OPA, ZBA
02	2025-10-20	OPA, ZBA

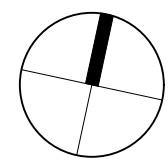

Note: All measurements approximate.

TACT Architecture Inc.
660R College Street [Rear Lane]
Toronto Ontario M6G 1B8
416-516-1949
www.tactarchitecture.com

Note: This drawing and all copyright therein are the sole and exclusive property of TACT Architecture Inc. Reproduction or use of this drawing in whole or in part by any means or in any way whatsoever without the prior written consent of TACT Architecture is strictly prohibited. Do not scale th is drawing.
Published Monday, June 29, 2026.
file: 189-195 Old Weston v19.0.pln

job title
189-195 Old Weston Rd

client
THE WESTPORT HOLDING LTD.

sheet title
2F Plan

drawn by
ST, NS, DW

checked by
PJ

issue date
Monday, June 29, 2026

job number
2008

scale
1:400

SYMBOL LEGEND

TWO WAY TRAFFIC

HORIZONTAL BICYCLE STORAGE
1.2m HEIGHT MIN

STACKED BICYCLE STORAGE
DERO DECKER SINGLE SIDED
2.7m HEIGHT MIN

VERTICAL BICYCLE STORAGE
2.4m HEIGHT MIN

STORAGE LOCKER
2.0m HEIGHT MIN

STANDARD PARKING SPACE
2.0m HEIGHT MIN
(ROUGH-IN PROVIDED FOR EVSE)

BARRIER FREE PARKING SPACE
2.0m HEIGHT MIN
(ROUGH-IN PROVIDED FOR EVSE)

PARKING SPACE WITH ELECTRIC
VEHICLE SUPPLY EQUIPMENT


COMMUNITY CENTRE PARKING SPACE

CAR SHARE PARKING SPACE

VISITOR CAR PARKING SPACE
(ROUGH-IN PROVIDED FOR EVSE)



No.	Date	Revision
01	2021-07-23	ZBA/OPA Submission
Revision:		
No.	Date	Revision
01	2021-07-30	OPA, ZBA
02	2025-10-20	OPA, ZBA

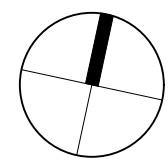

Note: All measurements approximate.

TACT Architecture Inc.
660R College Street [Rear Lane]
Toronto Ontario M5G 1B8
416-516-1949
www.tactarchitecture.com

Note: This drawing and all copyright therein are the sole and exclusive property of TACT Architecture Inc. Reproduction or use of this drawing in whole or in part by any means or in any way whatsoever without the prior written consent of TACT Architecture is strictly prohibited. Do not scale th is drawing.
Published Monday, June 29, 2026.
file: 189-195 Old Weston v19.0.pln

job title
189-195 Old Weston Rd

client
THE WESTPORT HOLDING LTD.

sheet title
3F Plan

drawn by
ST, NS, DW

checked by
PJ

issue date
Monday, June 29, 2026

job number
2008

scale
1:400

No.	Date	Revision
01	2021/07/23	ZBA/OPA Submission
Revision:		
No.	Date	Revision
01	2021-07-30	OPA, ZBA
02	2025-10-20	OPA, ZBA



Note: All measurements approximate.

TACT Architecture Inc.
660R College Street [Rear Lane]
Toronto Ontario M5G 1B8
416-516-1949
www.tactarchitecture.com

Note: This drawing and all copyright therein are the sole and exclusive property of TACT Architecture Inc. Reproduction or use of this drawing in whole or in part by any means or in any way whatsoever without the prior written consent of TACT Architecture is strictly prohibited. Do not scale th is drawing.
Published Monday, June 29, 2026.
file: 189-195 Old Weston v19.0.pln

job title
189-195 Old Weston Rd

client
THE WESTPORT HOLDING LTD.

sheet title
4F Plan

drawn by
ST, NS, DW

checked by
PJ

issue date
Monday, June 29, 2026

job number
2008

scale
1:400

No.	Date	Revision
01	2021/07/23	ZBA/OPA Submission
Revision:		
No.	Date	Revision
01	2021-07-30	OPA, ZBA
02	2025-10-20	OPA, ZBA



Note: All measurements approximate.

TACT Architecture Inc.
660R College Street [Rear Lane]
Toronto Ontario M5G 1B8
416-516-1949
www.tactarchitecture.com

Note: This drawing and all copyright therein are the sole and exclusive property of TACT Architecture Inc. Reproduction or use of this drawing in whole or in part by any means or in any way whatsoever without the prior written consent of TACT Architecture is strictly prohibited. Do not scale th is drawing.
Published Monday, June 29, 2026.
file: 189-195 Old Weston v19.0.pln

job title
189-195 Old Weston Rd

client
THE WESTPORT HOLDING LTD.

sheet title
5F Plan

drawn by
ST, NS, DW


checked by
PJ

issue date
Monday, June 29, 2026

job number
2008

scale
1:400

No.	Date	Revision
01	2021/07/23	ZBA/OPA Submission
Revision:		
No.	Date	Revision
01	2021-07-30	OPA, ZBA
02	2025-10-20	OPA, ZBA

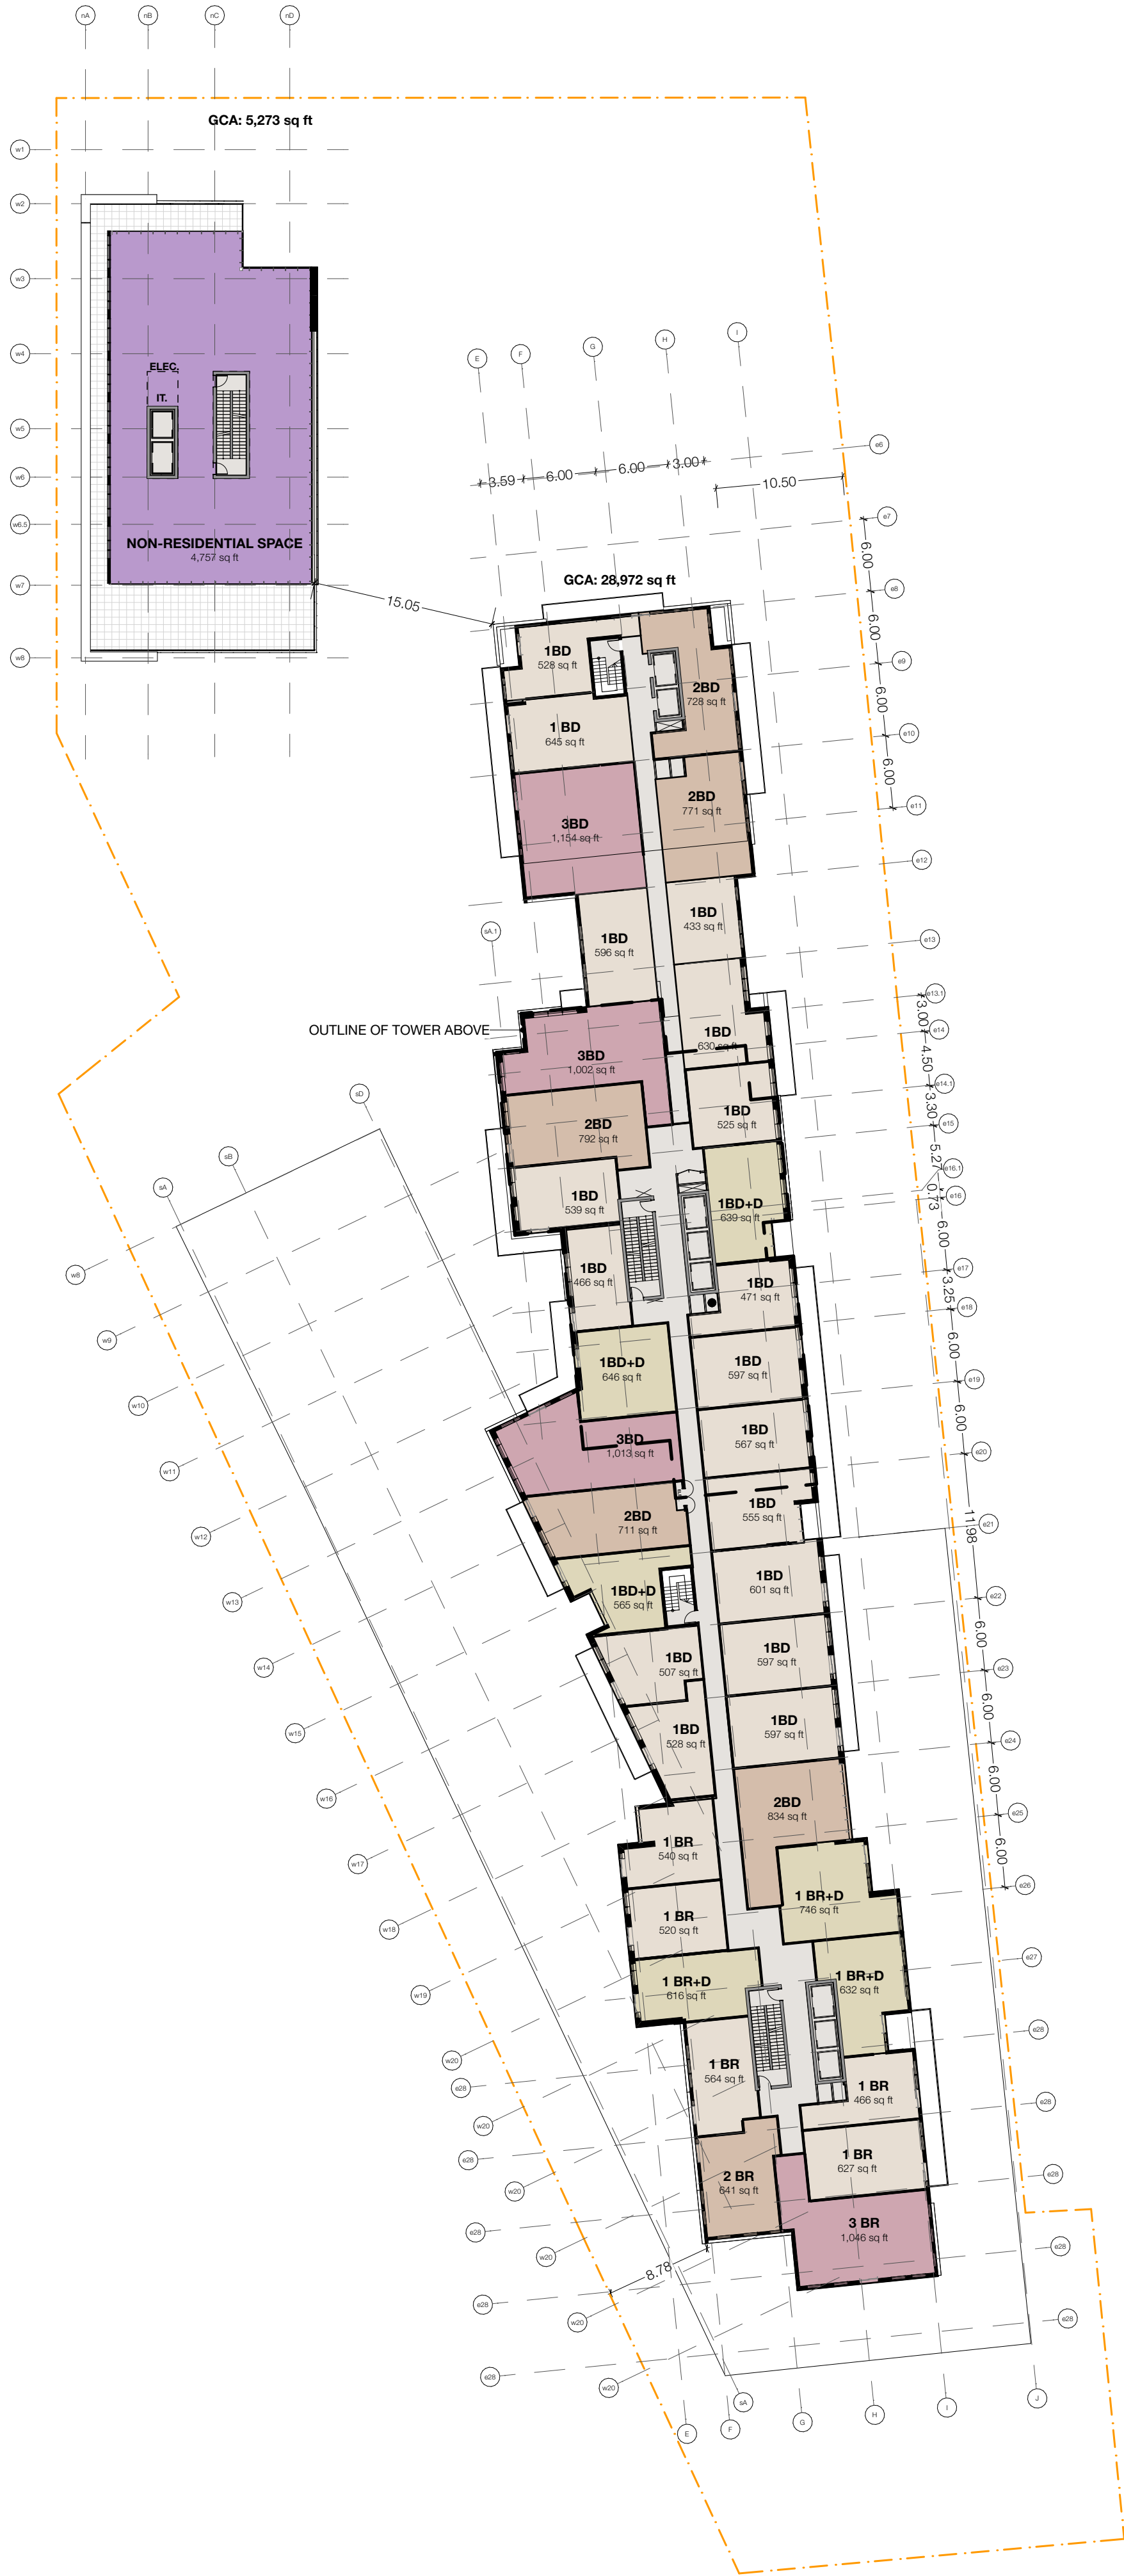

Note: All measurements approximate.

TACT Architecture Inc.
660R College Street [Rear Lane]
Toronto Ontario M5G 1B8
416-516-1949
www.tactarchitecture.com

Note: This drawing and all copyright therein are the sole and exclusive property of TACT Architecture Inc. Reproduction or use of this drawing in whole or in part by any means or in any way whatsoever without the prior written consent of TACT Architecture is strictly prohibited. Do not scale th is drawing.
Published Monday, June 29, 2026.
file: 189-195 Old Weston v19.0.pln

job title
189-195 Old Weston Rd

client
THE WESTPORT HOLDING LTD.

sheet title
6F

drawn by
ST, NS, DW

checked by
PJ

issue date
Monday, June 29, 2026

job number
2008

scale
1:400

No.	Date	Revision
01	2021-07-23	ZBA/OPA Submission
Revision:		
No.	Date	Revision
01	2021-07-30	OPA, ZBA
02	2025-10-20	OPA, ZBA



Note: All measurements approximate.

TACT Architecture Inc.
660R College Street [Rear Lane]
Toronto Ontario M5G 1B8
416-516-1949
www.tactarchitecture.com

Note: This drawing and all copyright therein are the sole and exclusive property of TACT Architecture Inc. Reproduction or use of this drawing in whole or in part by any means or in any way whatsoever without the prior written consent of TACT Architecture is strictly prohibited. Do not scale th is drawing.
Published Monday, June 29, 2026.
file: 189-195 Old Weston v19.0.pln

job title
189-195 Old Weston Rd

client
THE WESTPORT HOLDING LTD.

sheet title
7F-8F



drawn by
ST, NS, DW

checked by
PJ

issue date
Monday, June 29, 2026

job number
2008

scale
1:400

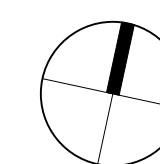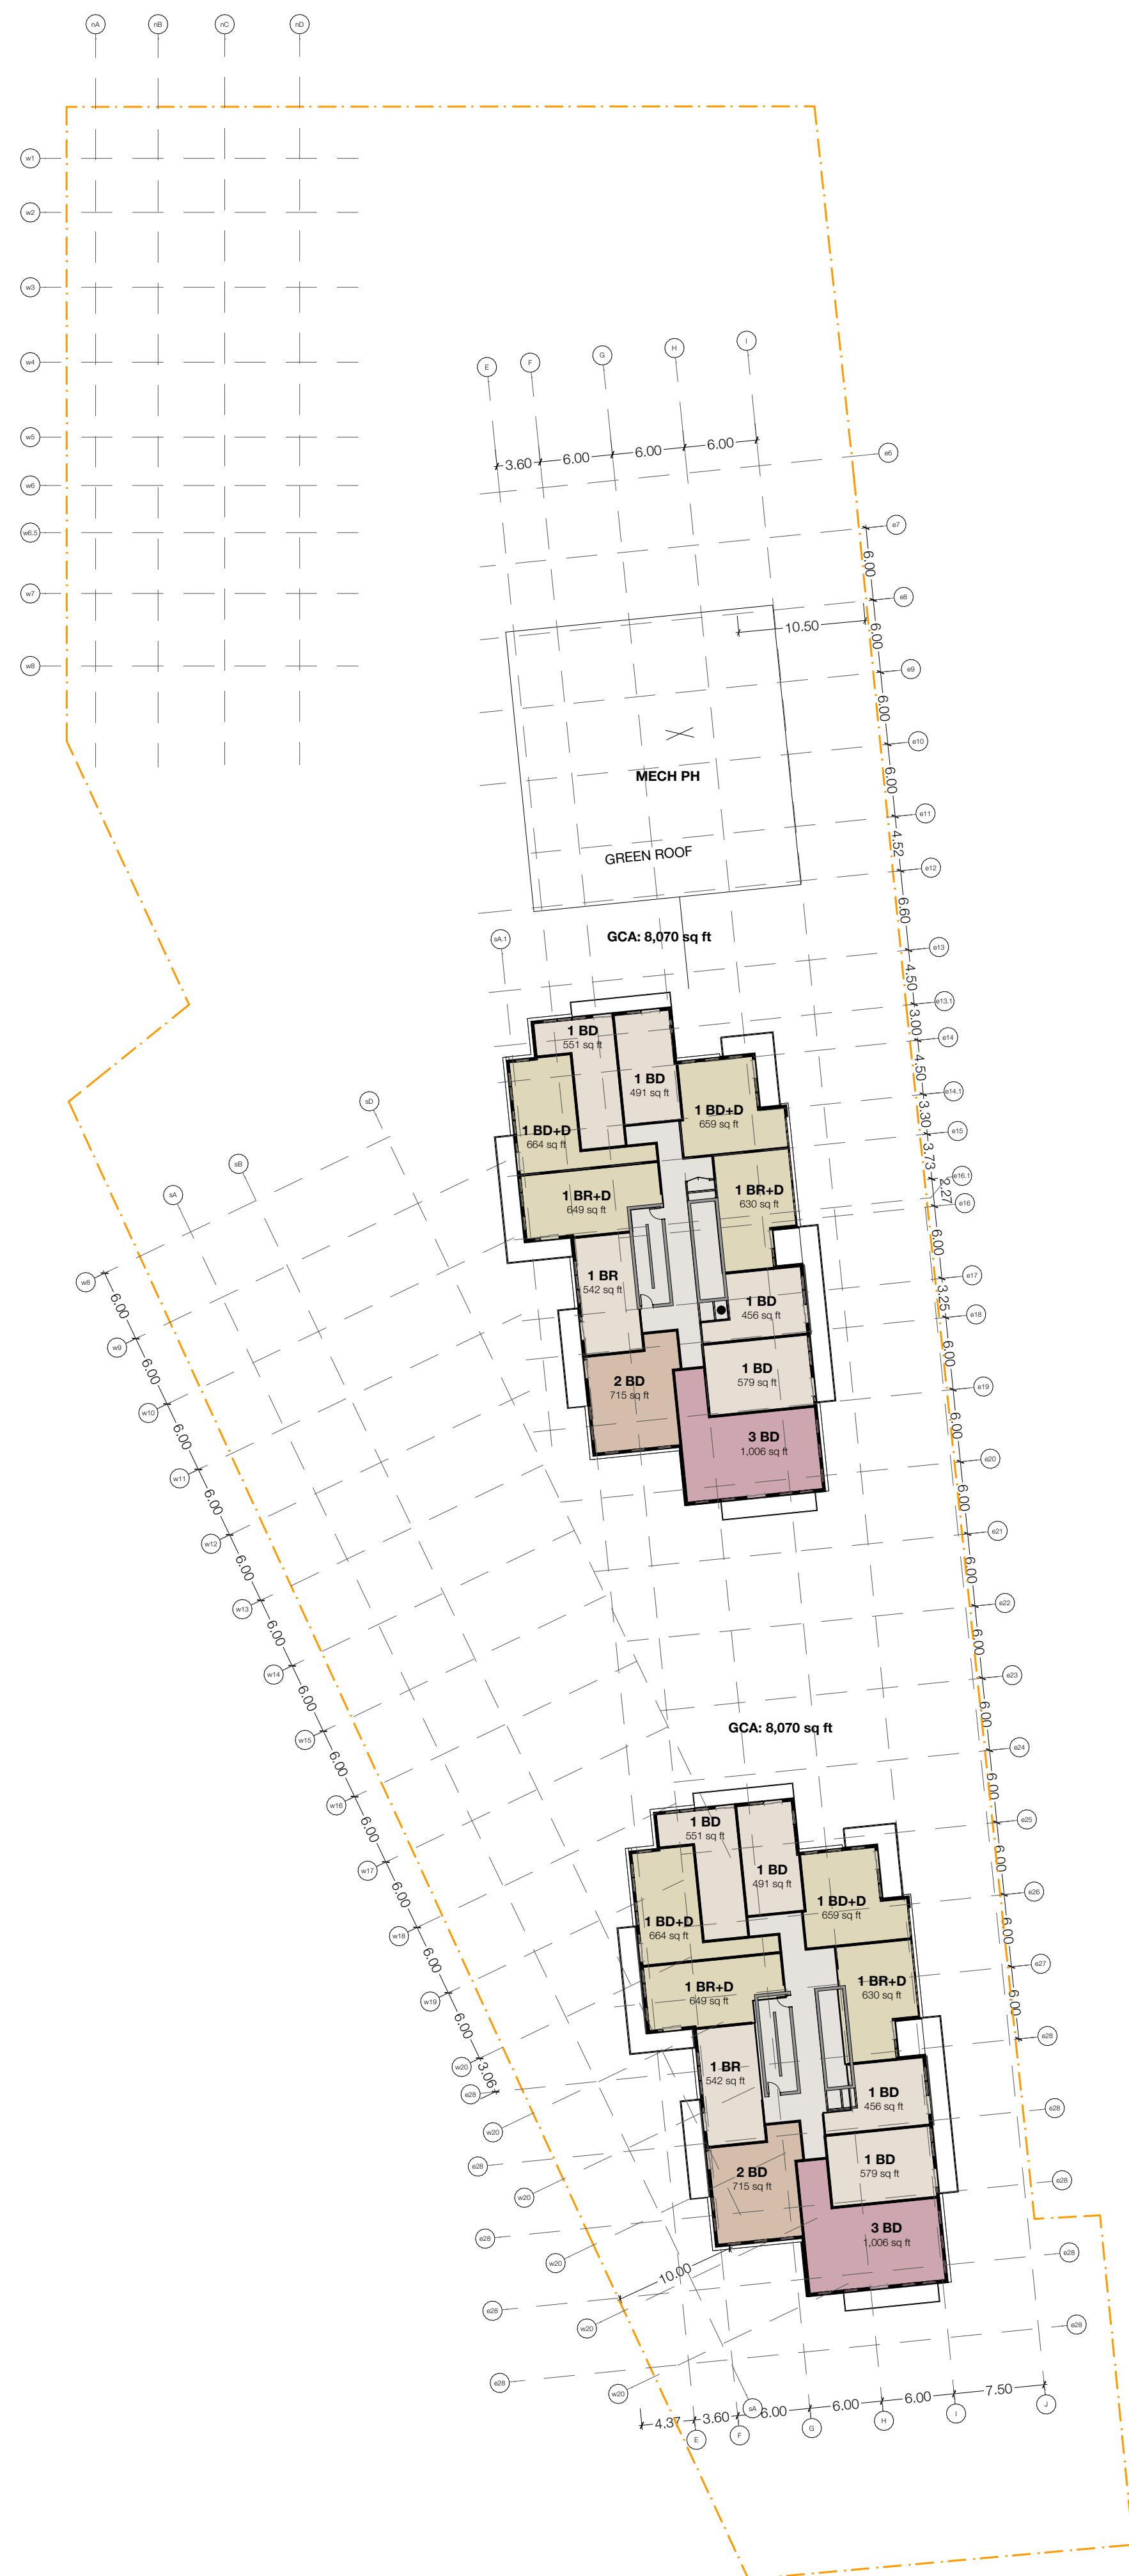

Note: All measurements approximate

TACT Architecture Inc.

660R College Street [Rear Lane]
Toronto Ontario M6G 1B8
416-516-1949
www.tactarchitecture.com

Note: This drawing and all copyright therein are the sole and exclusive property of TACT Architecture Inc. Reproduction or use of this drawing in whole or in part by any means or in any way whatsoever without the prior written consent of TACT Architecture is strictly prohibited. Do not scale this drawing.
Published Monday, June 29, 2026.
file: 189-195 Old Weston v19.0.pin

job title

189-195 Old Weston Rd

client

THE WESTPORT HOLDING LTD.

sheet title

9F

drawn by


ST, NS

issue date
Monday, June 29, 2026

job numb

2008 1:400

No.	Date	Revision
01	2021/07/23	ZBA/OPA Submission
Revision:		
No.	Date	Revision
01	2021-07-30	OPA, ZBA
02	2025-10-20	OPA, ZBA

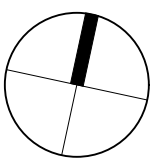

TACT Architecture Inc.
660R College Street [Rear Lane]
Toronto Ontario M6G 1B8
416-516-1949
www.tactarchitecture.com

Note: This drawing and all copyright therein are the sole and exclusive property of TACT Architecture Inc. Reproduction or use of this drawing in whole or in part by any means or in any way whatsoever without the prior written consent of TACT Architecture is strictly prohibited. Do not scale th is drawing.
Published Monday, June 29, 2026.
file: 189-195 Old Weston v19.0.pln

job title
189-195 Old Weston Rd

client
THE WESTPORT HOLDING LTD.

sheet title
12F Plan


drawn by
ST, NS, DW

checked by
PJ

issue date
Monday, June 29, 2026

job number
2008

scale
1:400

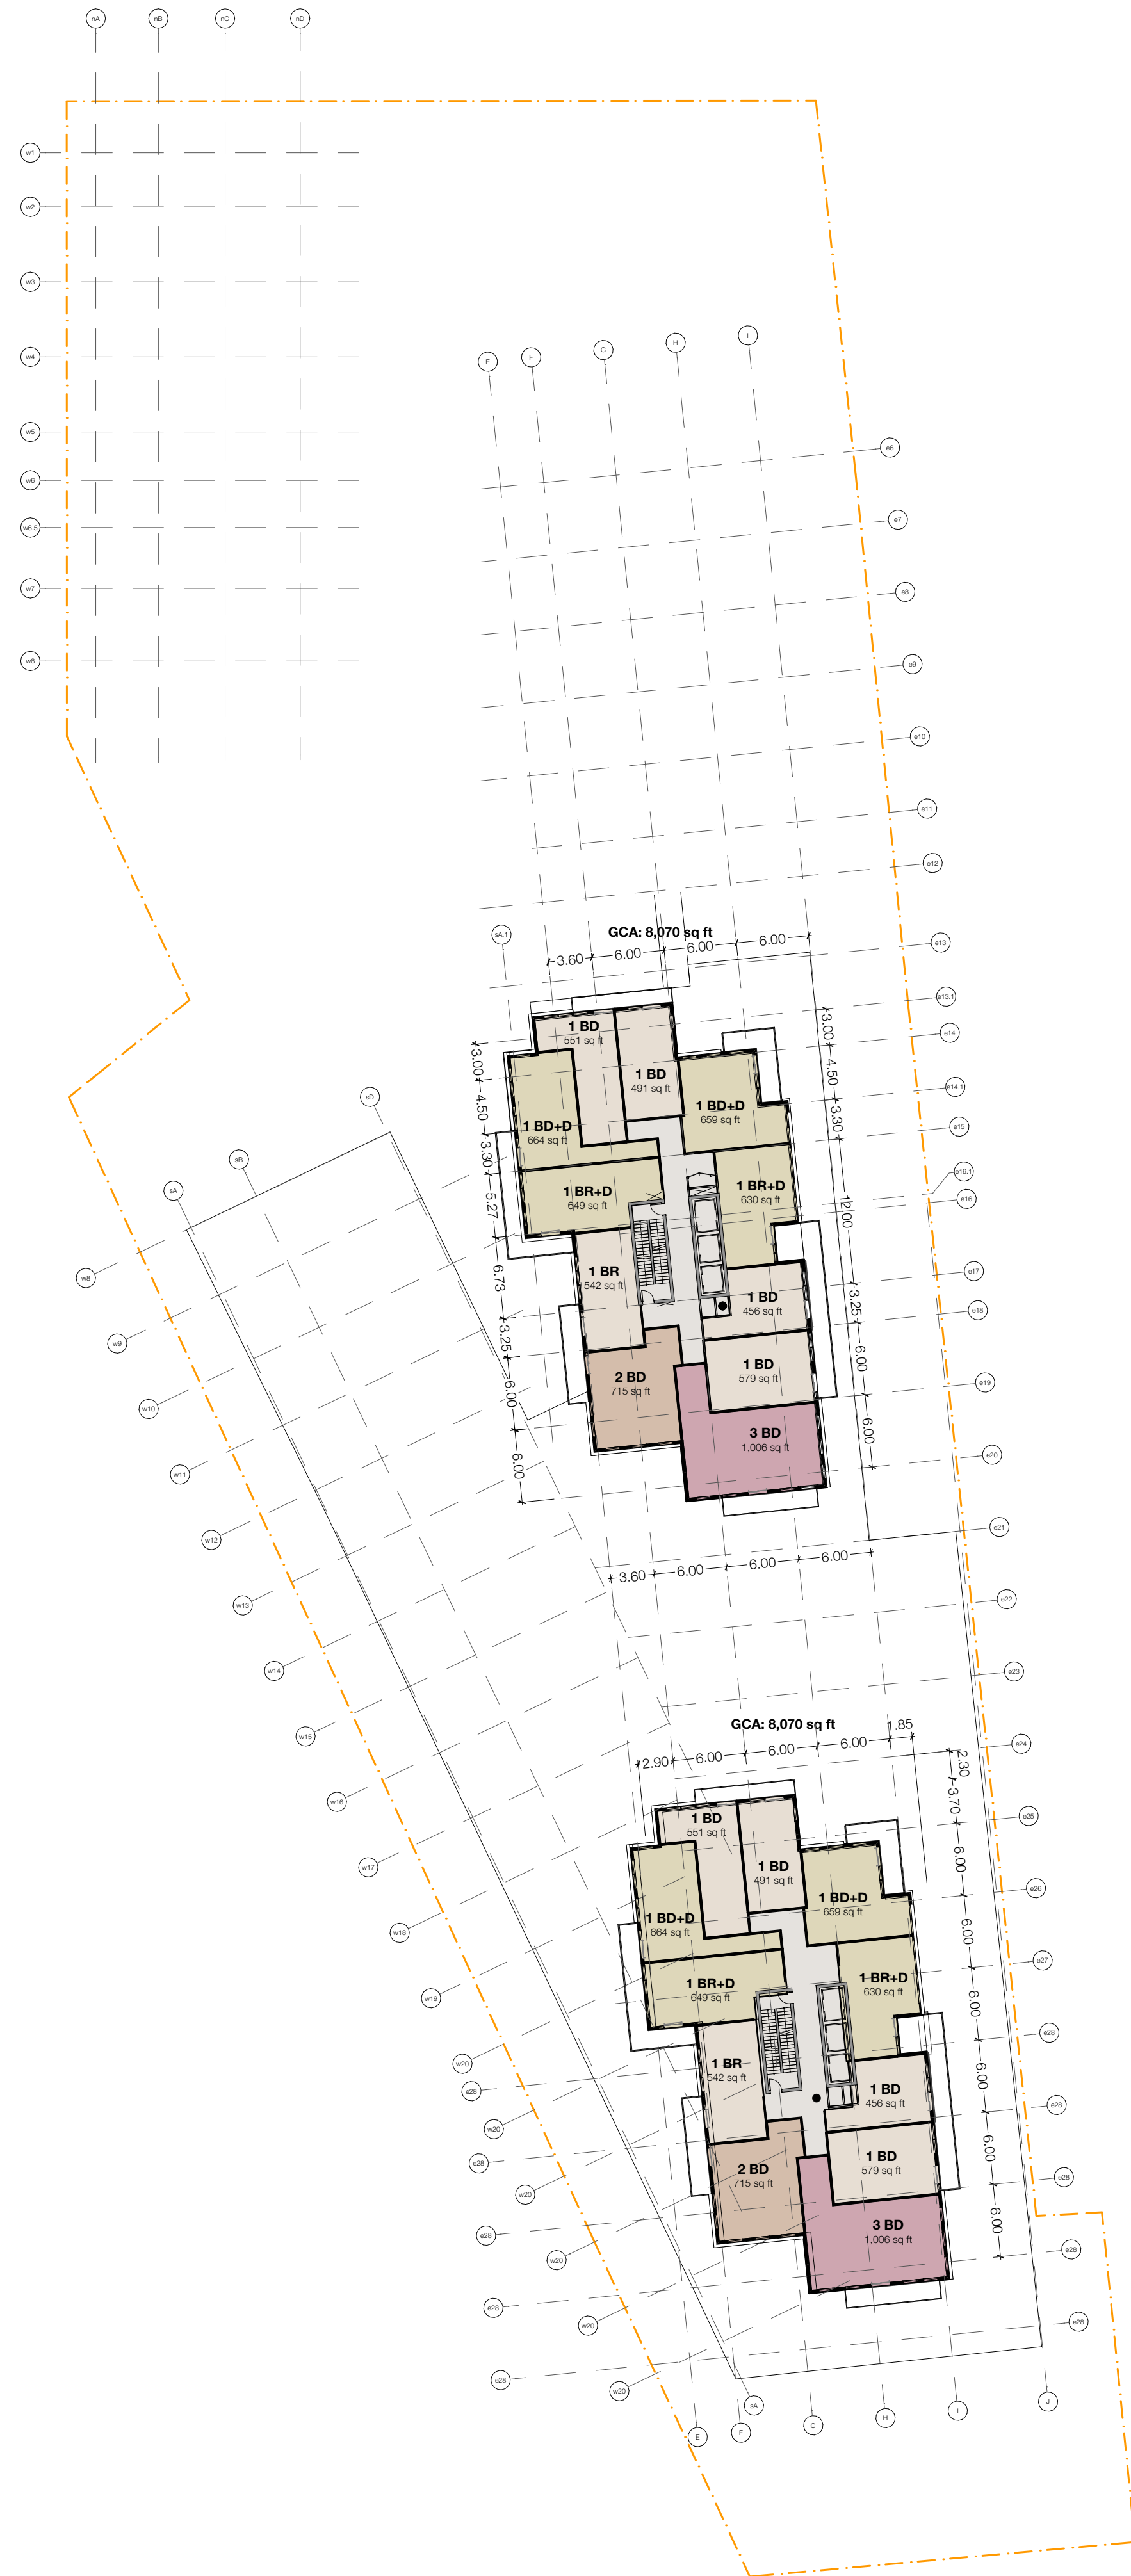

TACT Architecture Inc.
60R College Street [Rear Lane]
Toronto Ontario M6G 1B8
416-516-1949
www.tactarchitecture.com

Note: This drawing and all copyright therein are the sole and exclusive property of TACT Architecture Inc. Reproduction or use of this drawing in whole or in part by any means or any way whatsoever without the prior written consent of TACT Architecture is strictly prohibited. Do not scale this drawing.
Published Monday, June 29, 2026.
File: 189-195 Old Weston v19.0.pln

89-195 Old Weston Rd

THE WESTPORT HOLDING LTD.


3F-23F Tower Typical Plan

drawn by
T, NS, DW


checked by
PJ

Monday, June 29, 2026

to number	scale
008	1:400

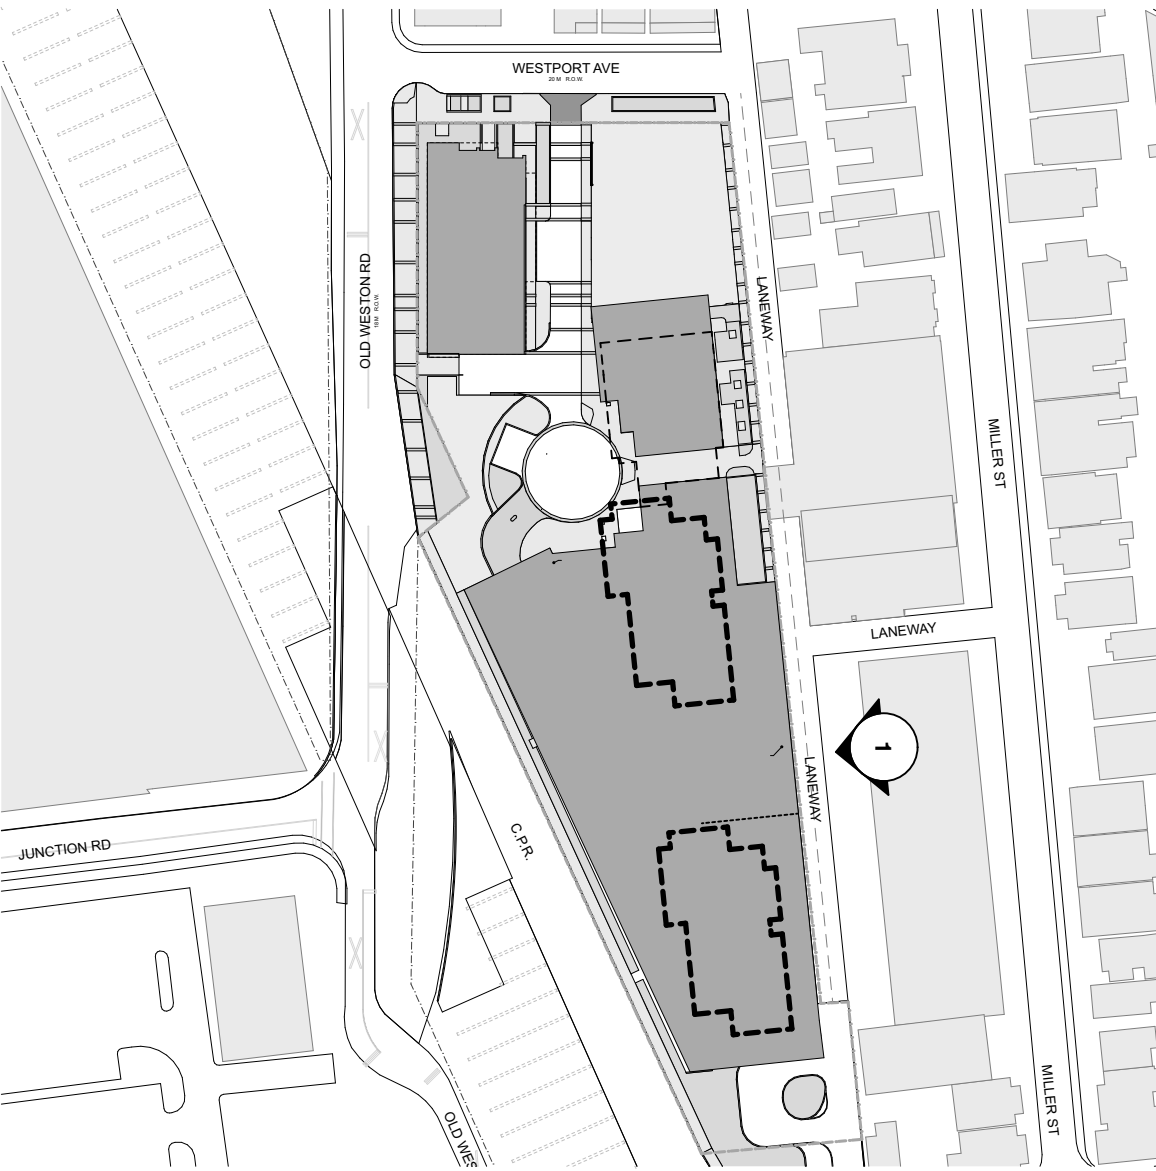

Key Plan
SCALE: 1:1500

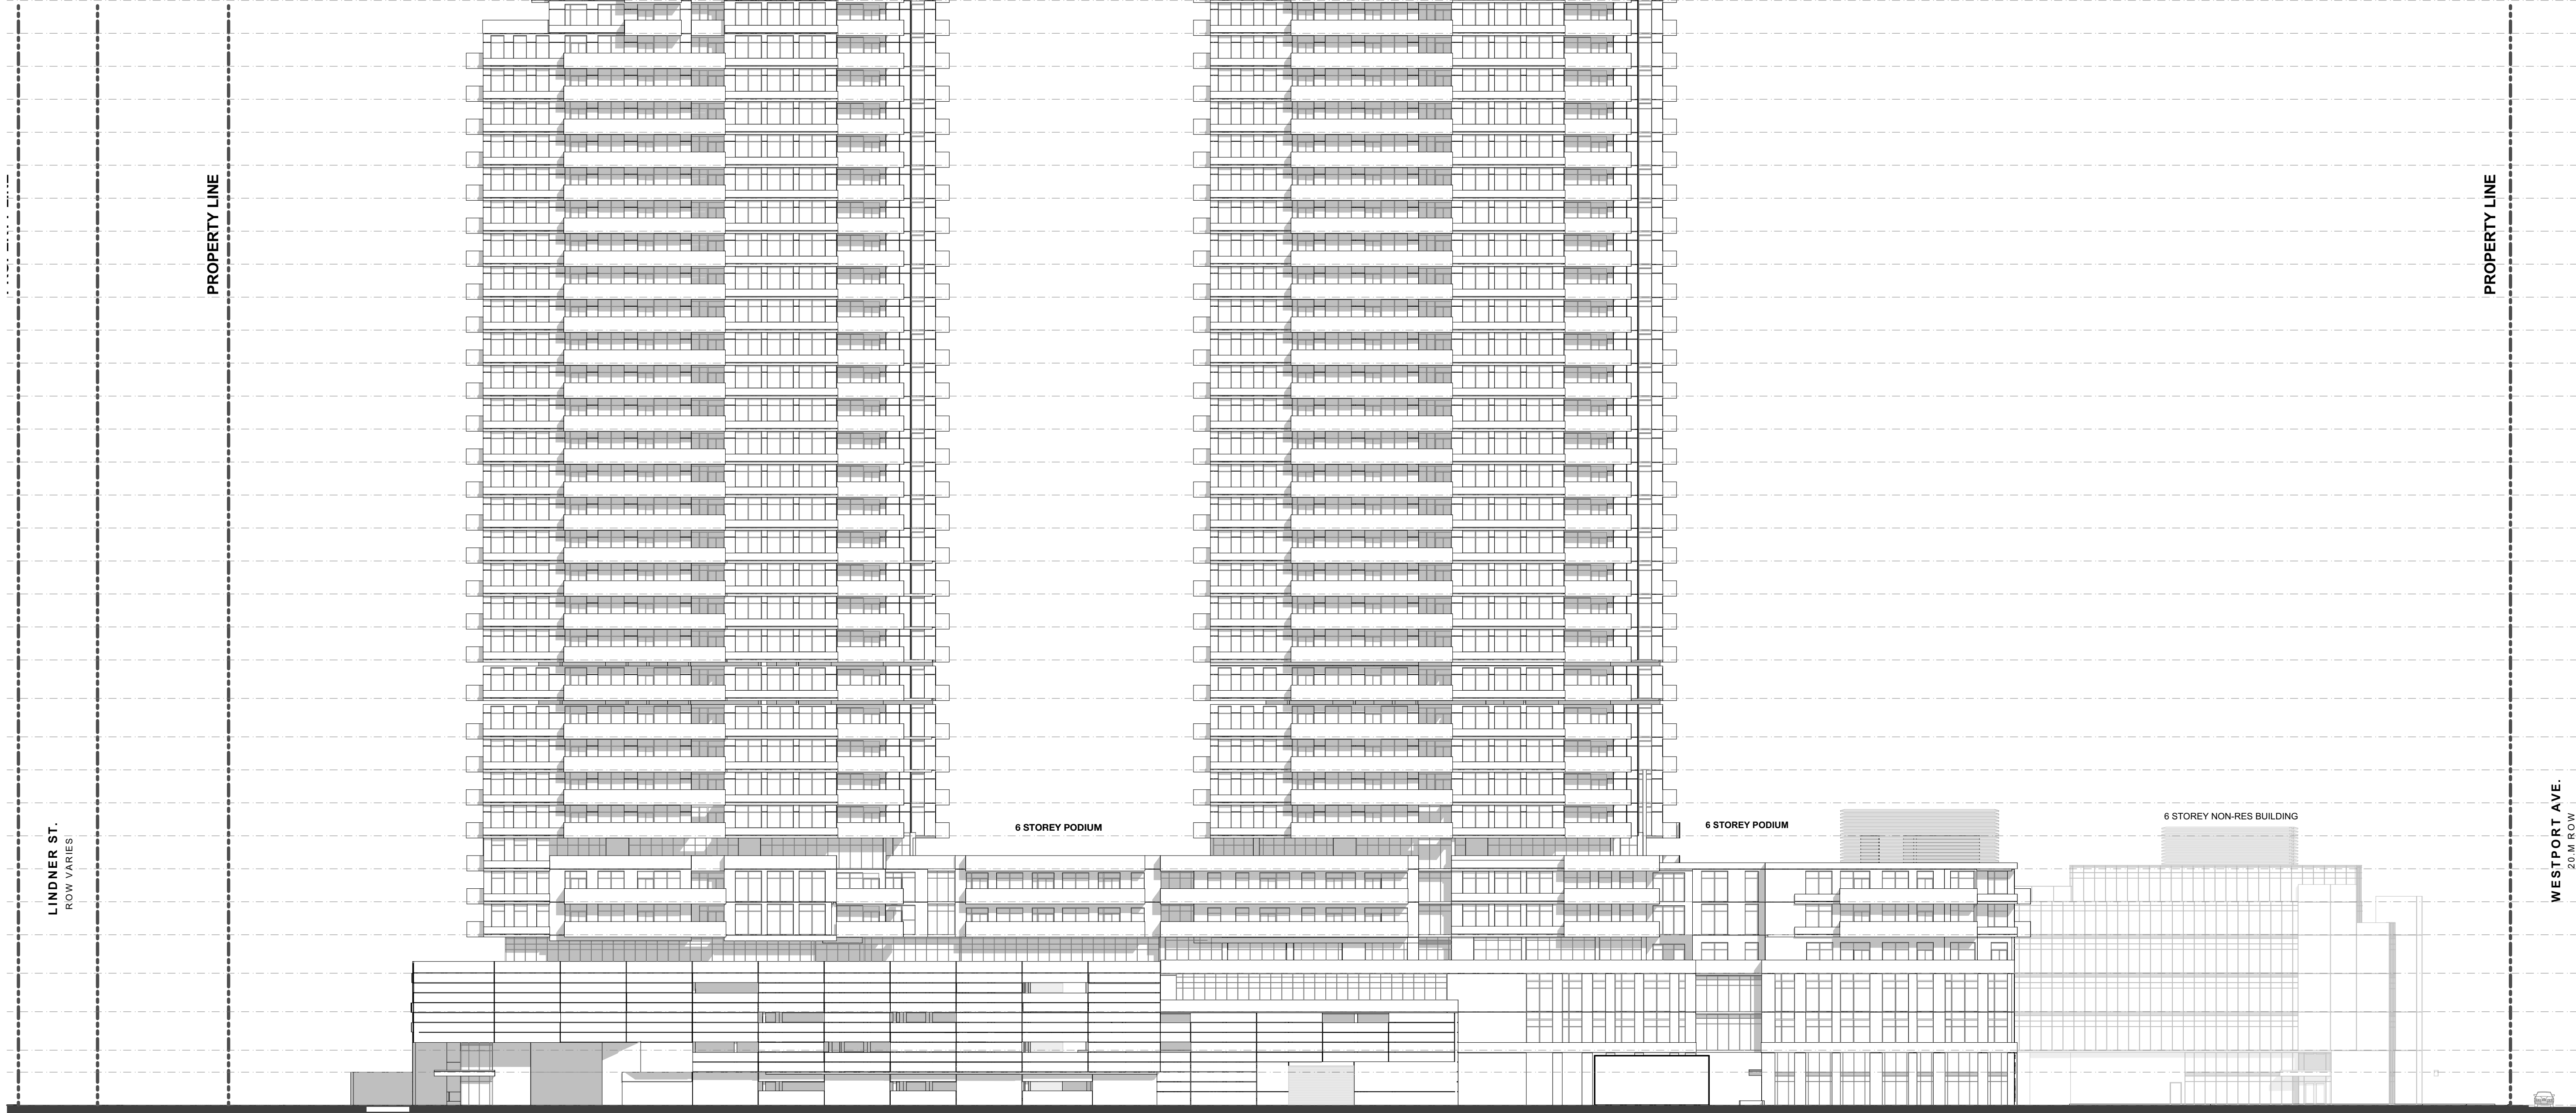

1 East Elevation
SCALE: 1:300

No.	Date	Revision
01	2021-07-23	ZBA/OPA Submission
Revision:		
No.	Date	Revision
01	2021-07-30	OPA, ZBA
02	2025-10-20	OPA, ZBA

TACT Architecture Inc.
660R College Street [Rear Lane]
Toronto Ontario M6G 1B8
416-516-1949
www.tactarchitecture.com

Note: This drawing and all copyright therein are the sole and exclusive property of TACT Architecture Inc. Reproduction or use of this drawing in whole or in part by any means or in any way whatsoever without the prior written consent of TACT Architecture is strictly prohibited. Do not scale th is drawing.
Published Monday, June 29, 2026.
file: 189-195 Old Weston v19.0.pln

job title
189-195 Old Weston Rd

client
THE WESTPORT HOLDING LTD.

street title
Tower Elevation


drawn by
ST, NS, DW

checked by
PJ


issue date
Monday, June 29, 2026

job number
2008


scale
as noted

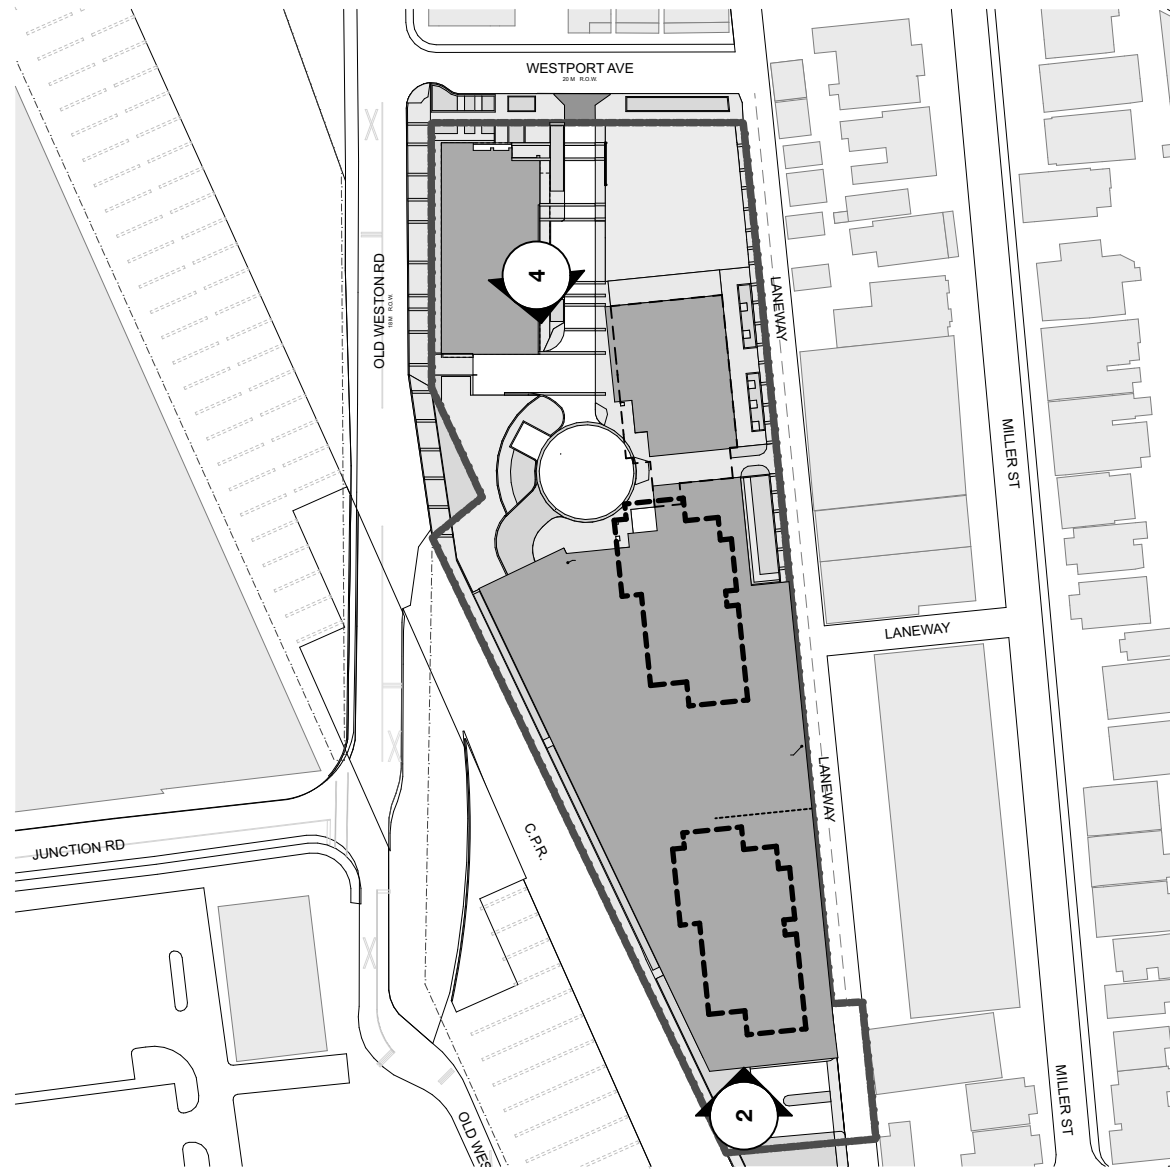

Key Plan
SCALE: 1:1500

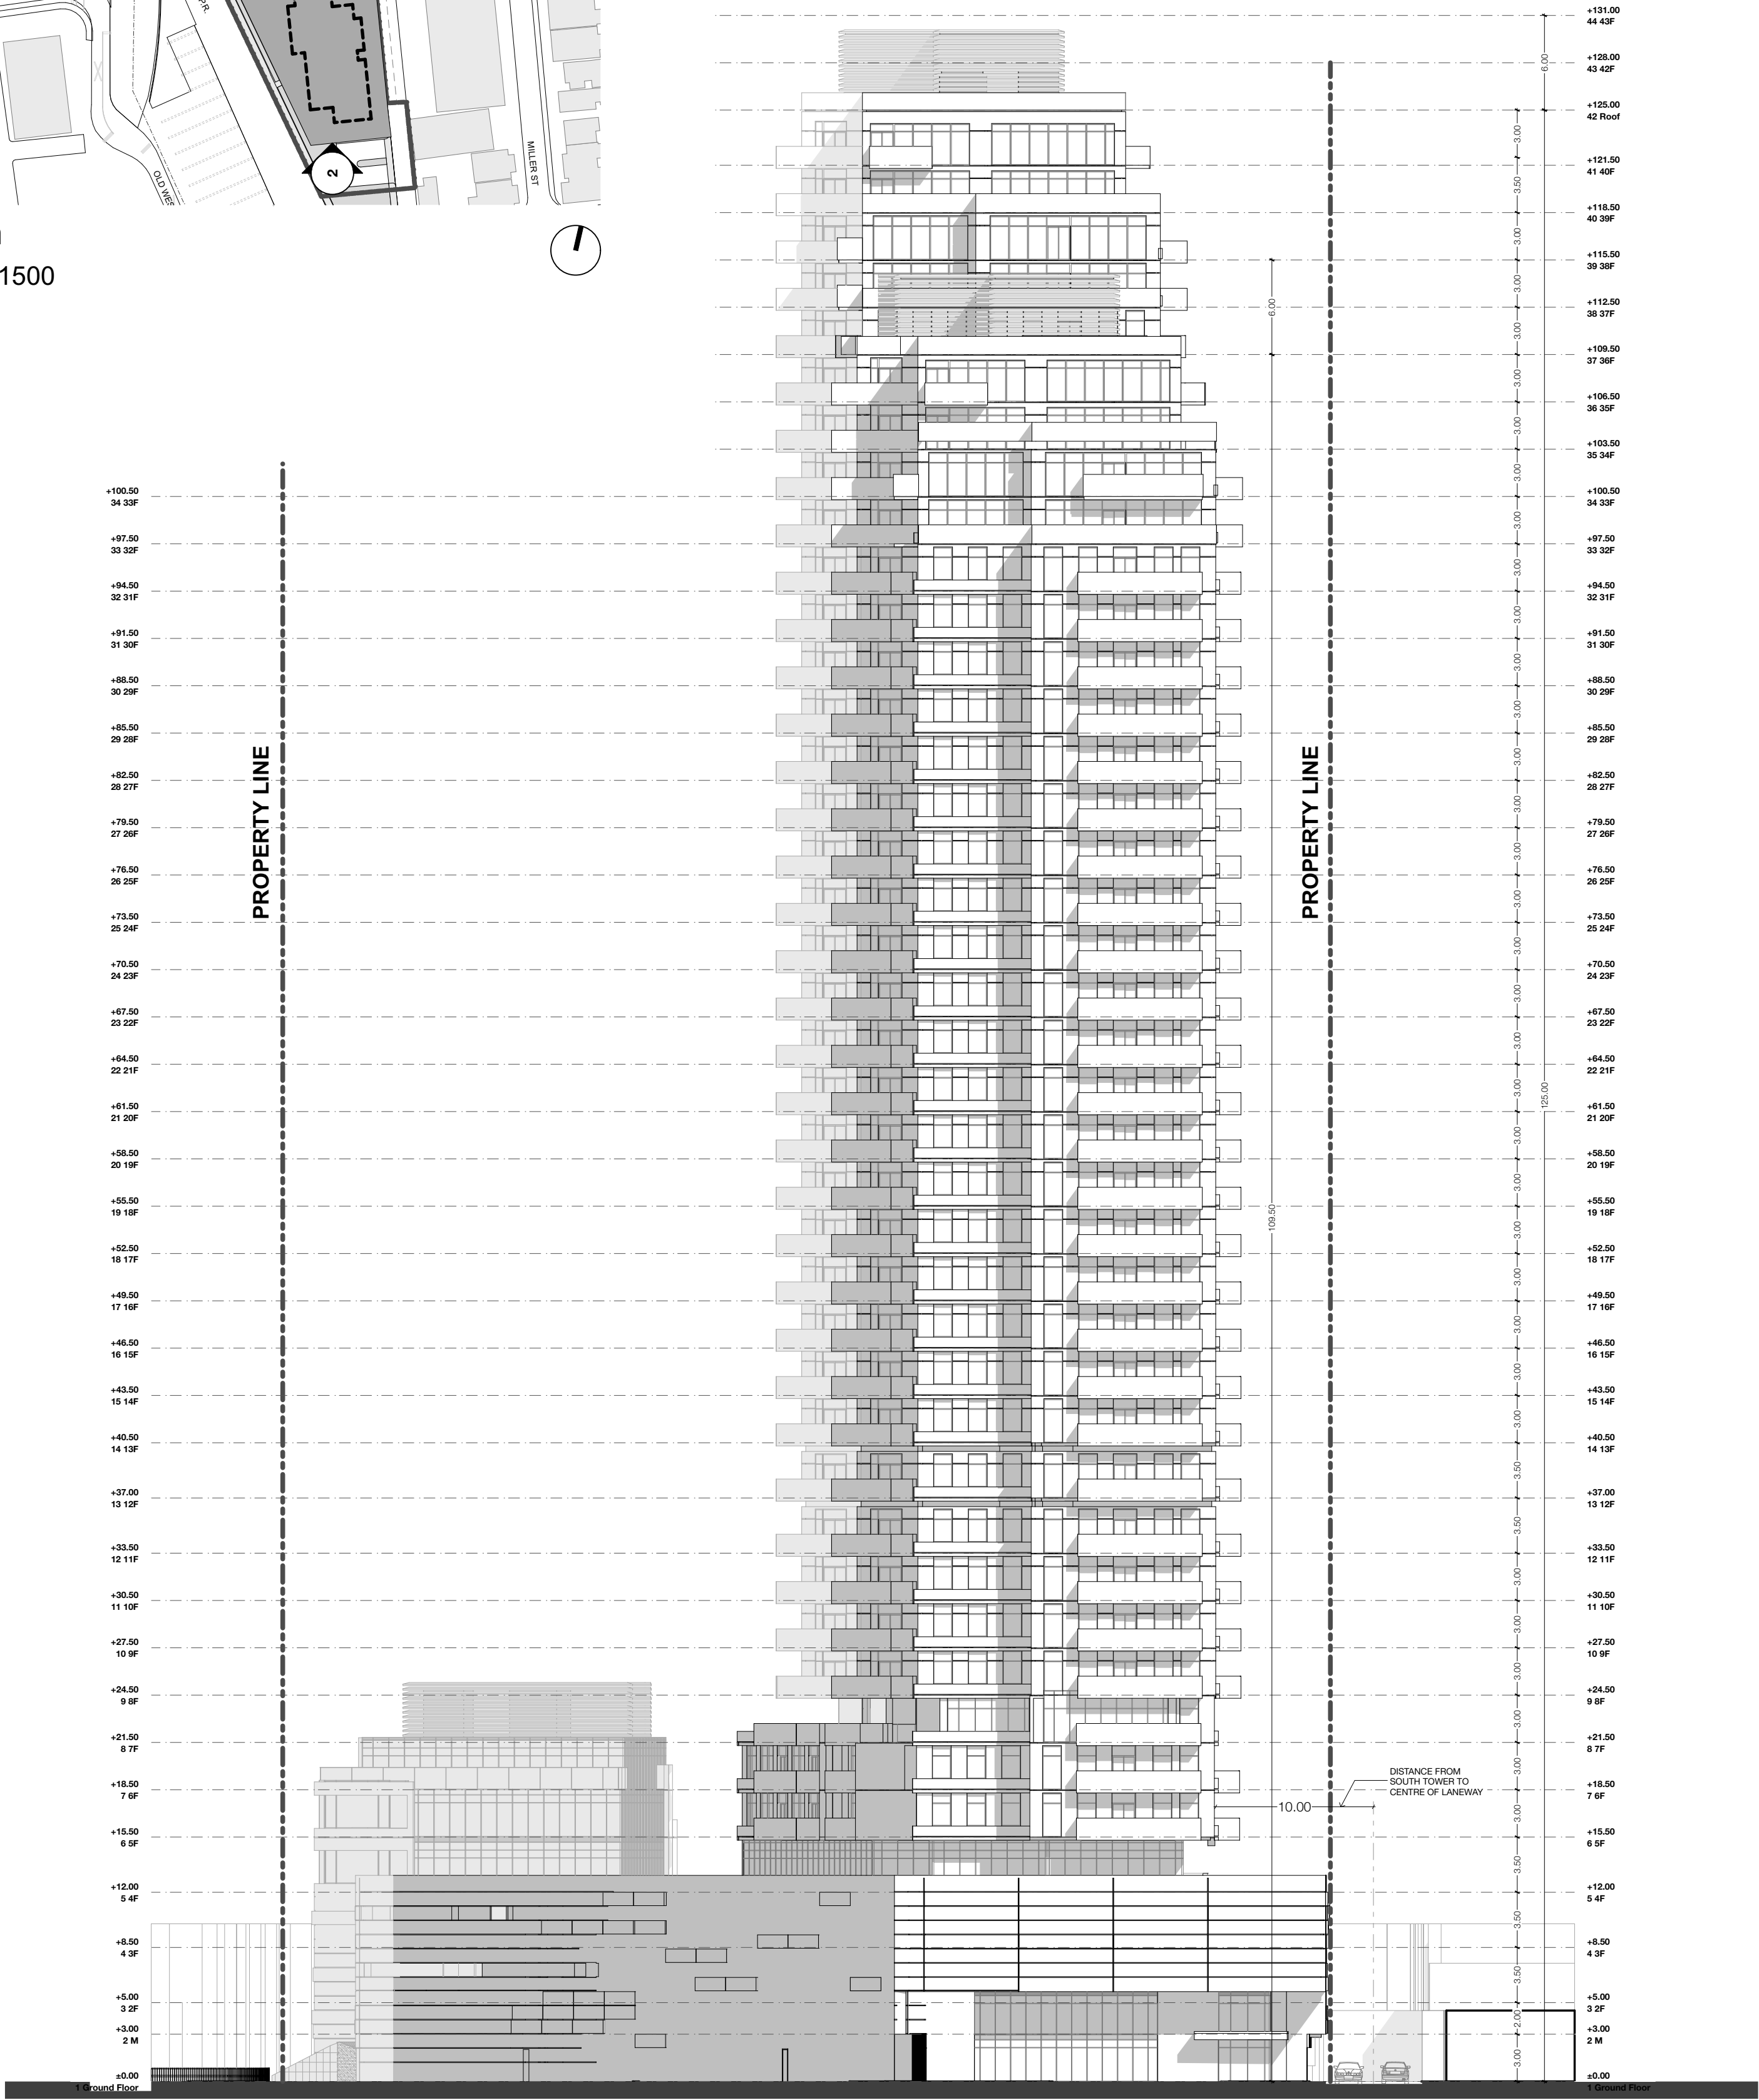

2 South Elevation
SCALE: 1:300

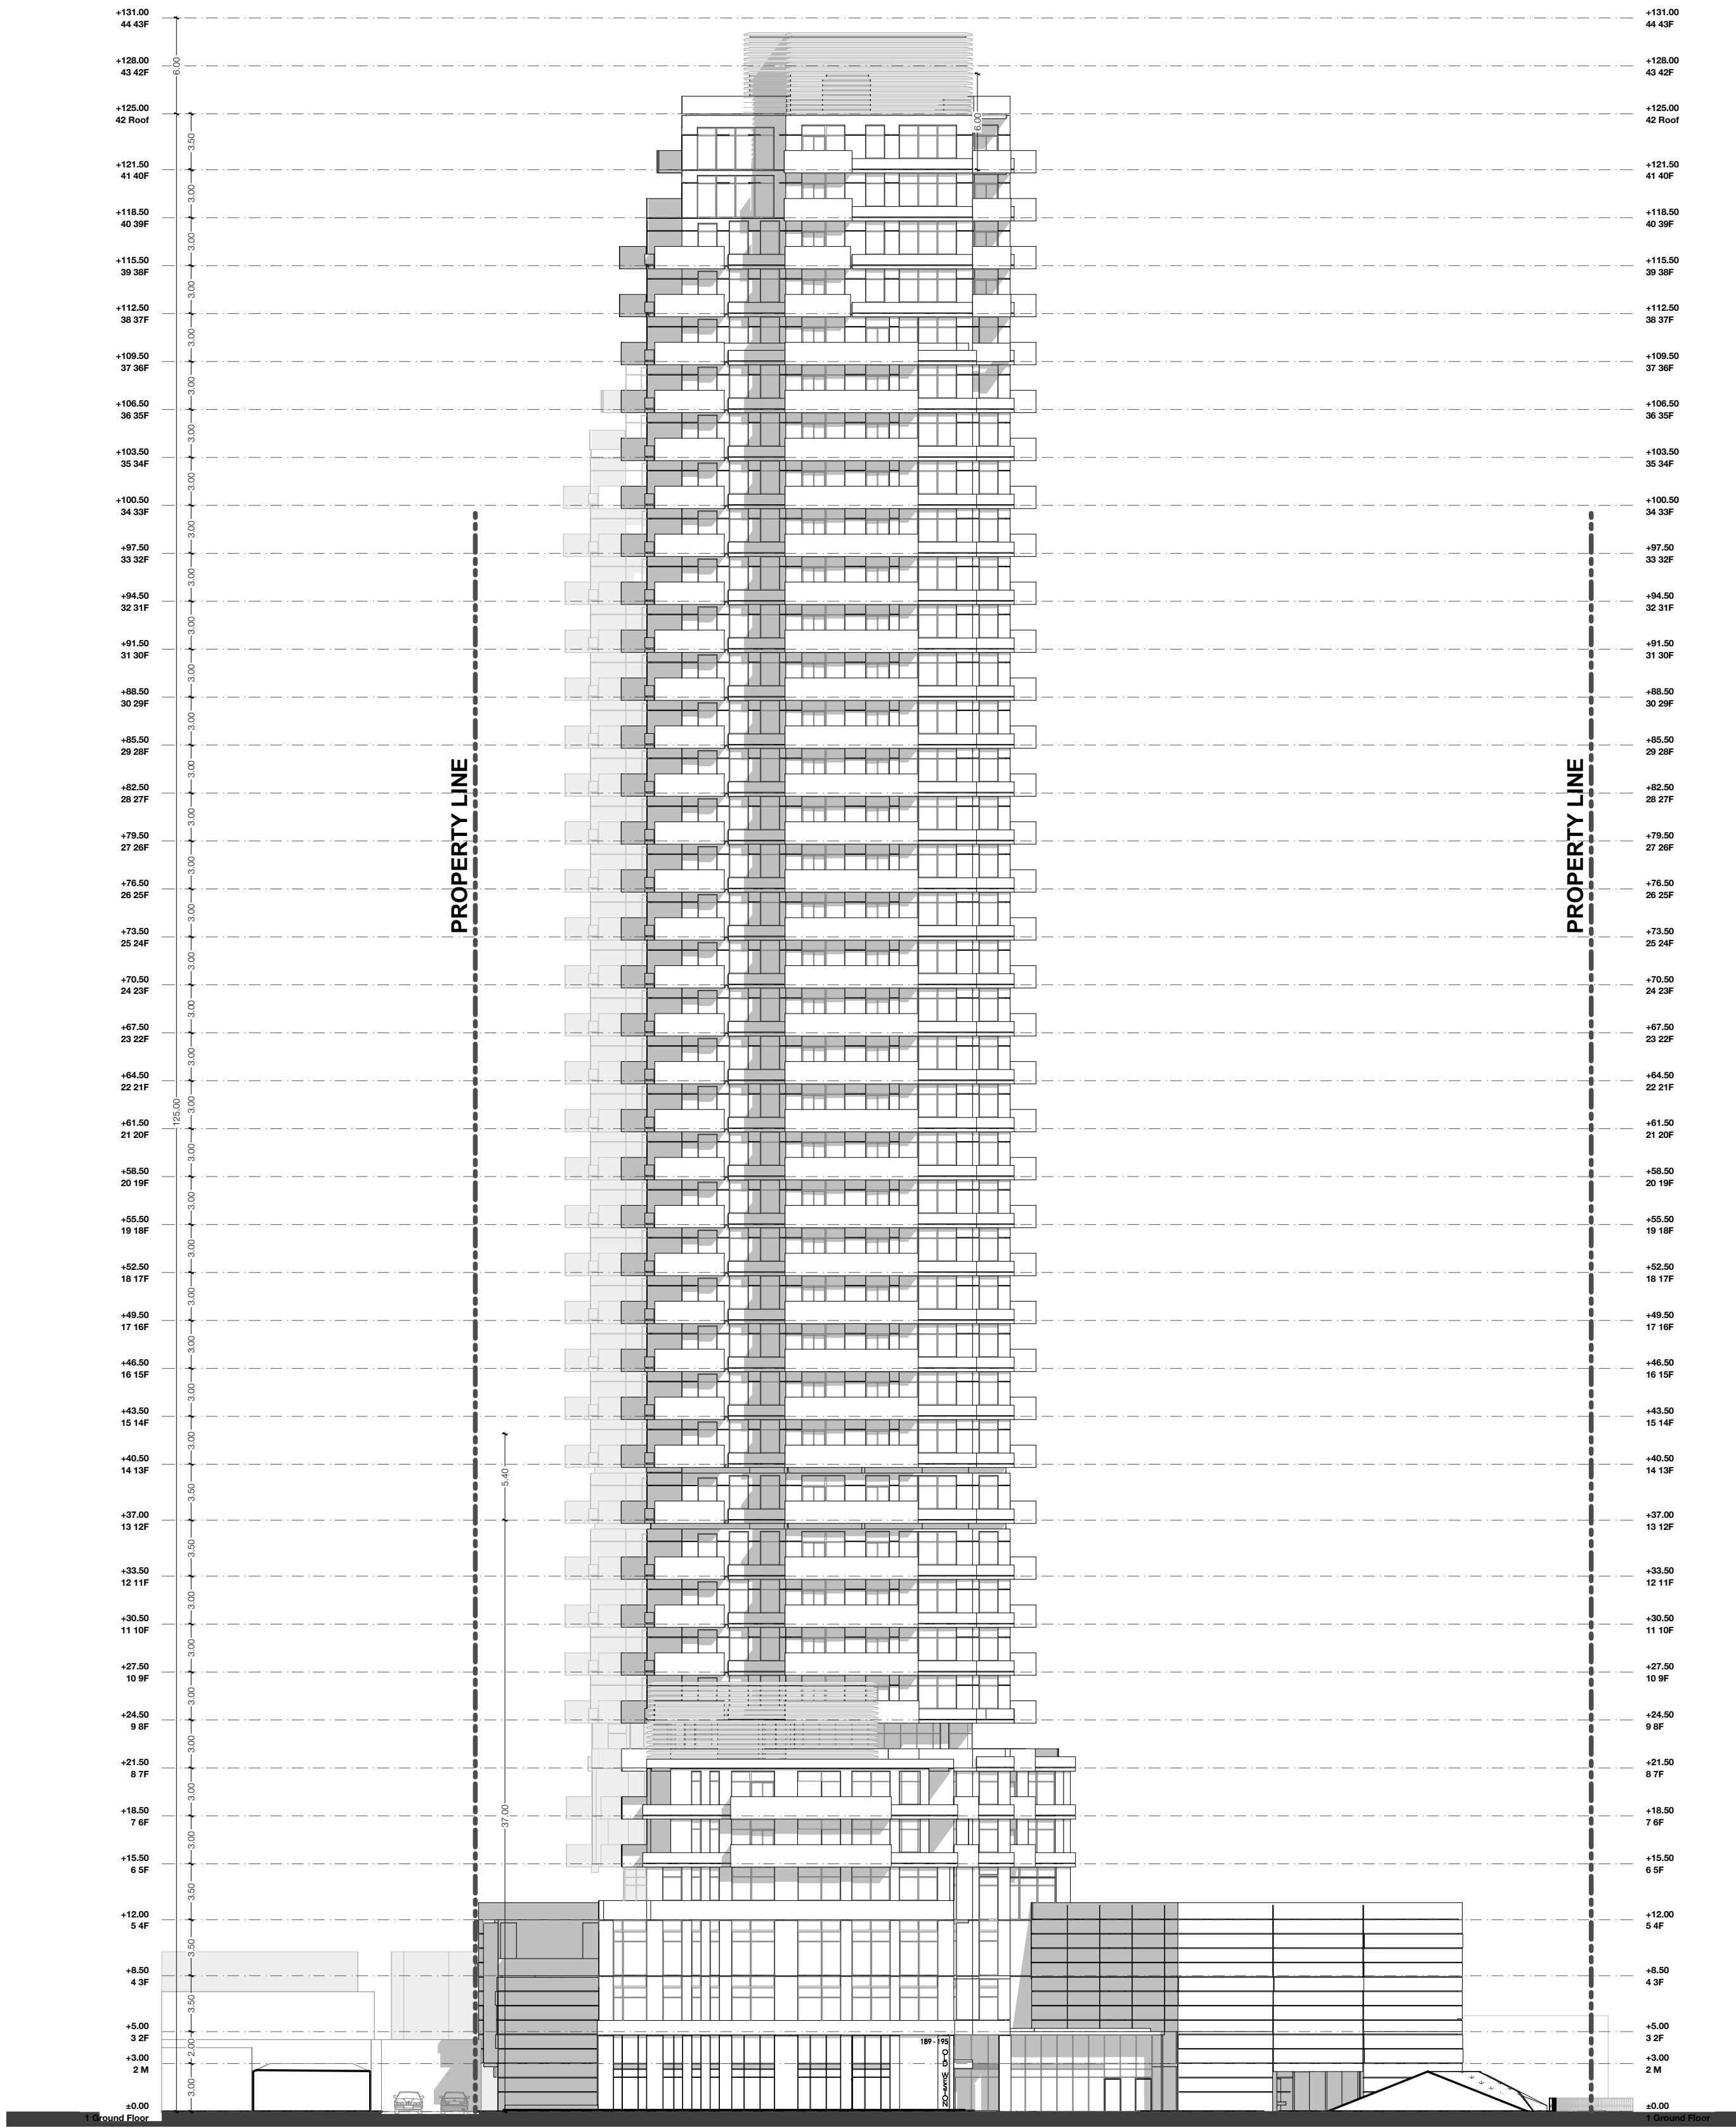


4 North Elevation
SCALE: 1:300

No.	Date	Revision
01	2021-07-23	ZBA/OPA Submission
Revision:		
No.	Date	Revision
01	2021-07-30	OPA, ZBA
02	2025-10-20	OPA, ZBA

TACT Architecture Inc.
660R College Street [Rear Lane]
Toronto Ontario M6G 1B8
416-516-1949
www.tactarchitecture.com


Note: This drawing and all copyright therein are the sole and exclusive property of TACT Architecture Inc. Reproduction or use of this drawing in whole or in part by any means or in any way whatsoever without the prior written consent of TACT Architecture is strictly prohibited. Do not scale th is drawing.
Published Monday, June 29, 2026.
file: 189-195 Old Weston v19.0.pln

job title	checked by
189-195 Old Weston Rd	PJ
client	
THE WESTPORT HOLDING LTD.	
street title	
Tower Elevations	
drawn by	
ST, NS, DW	
issue date	
Monday, June 29, 2026	
job number	scale
2008	as noted

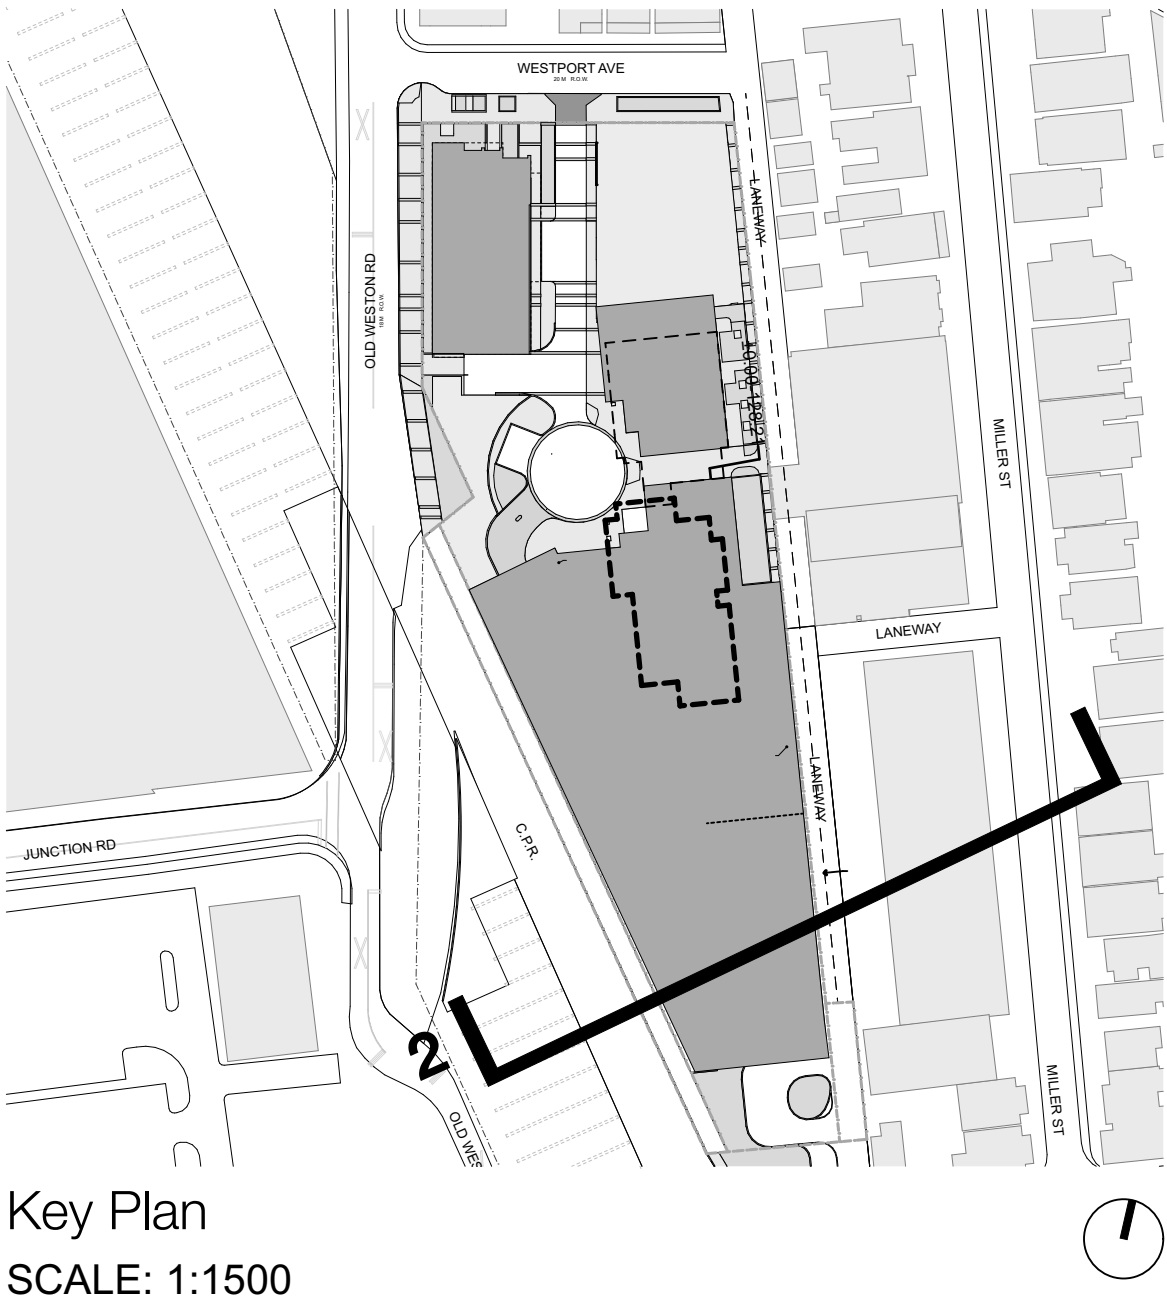

REFER TO HATCH REPORT REGARDING RAILWAY SAFETY

SECTION TAKEN THROUGH MID POINT
OF TOWER FLOOR PLATE

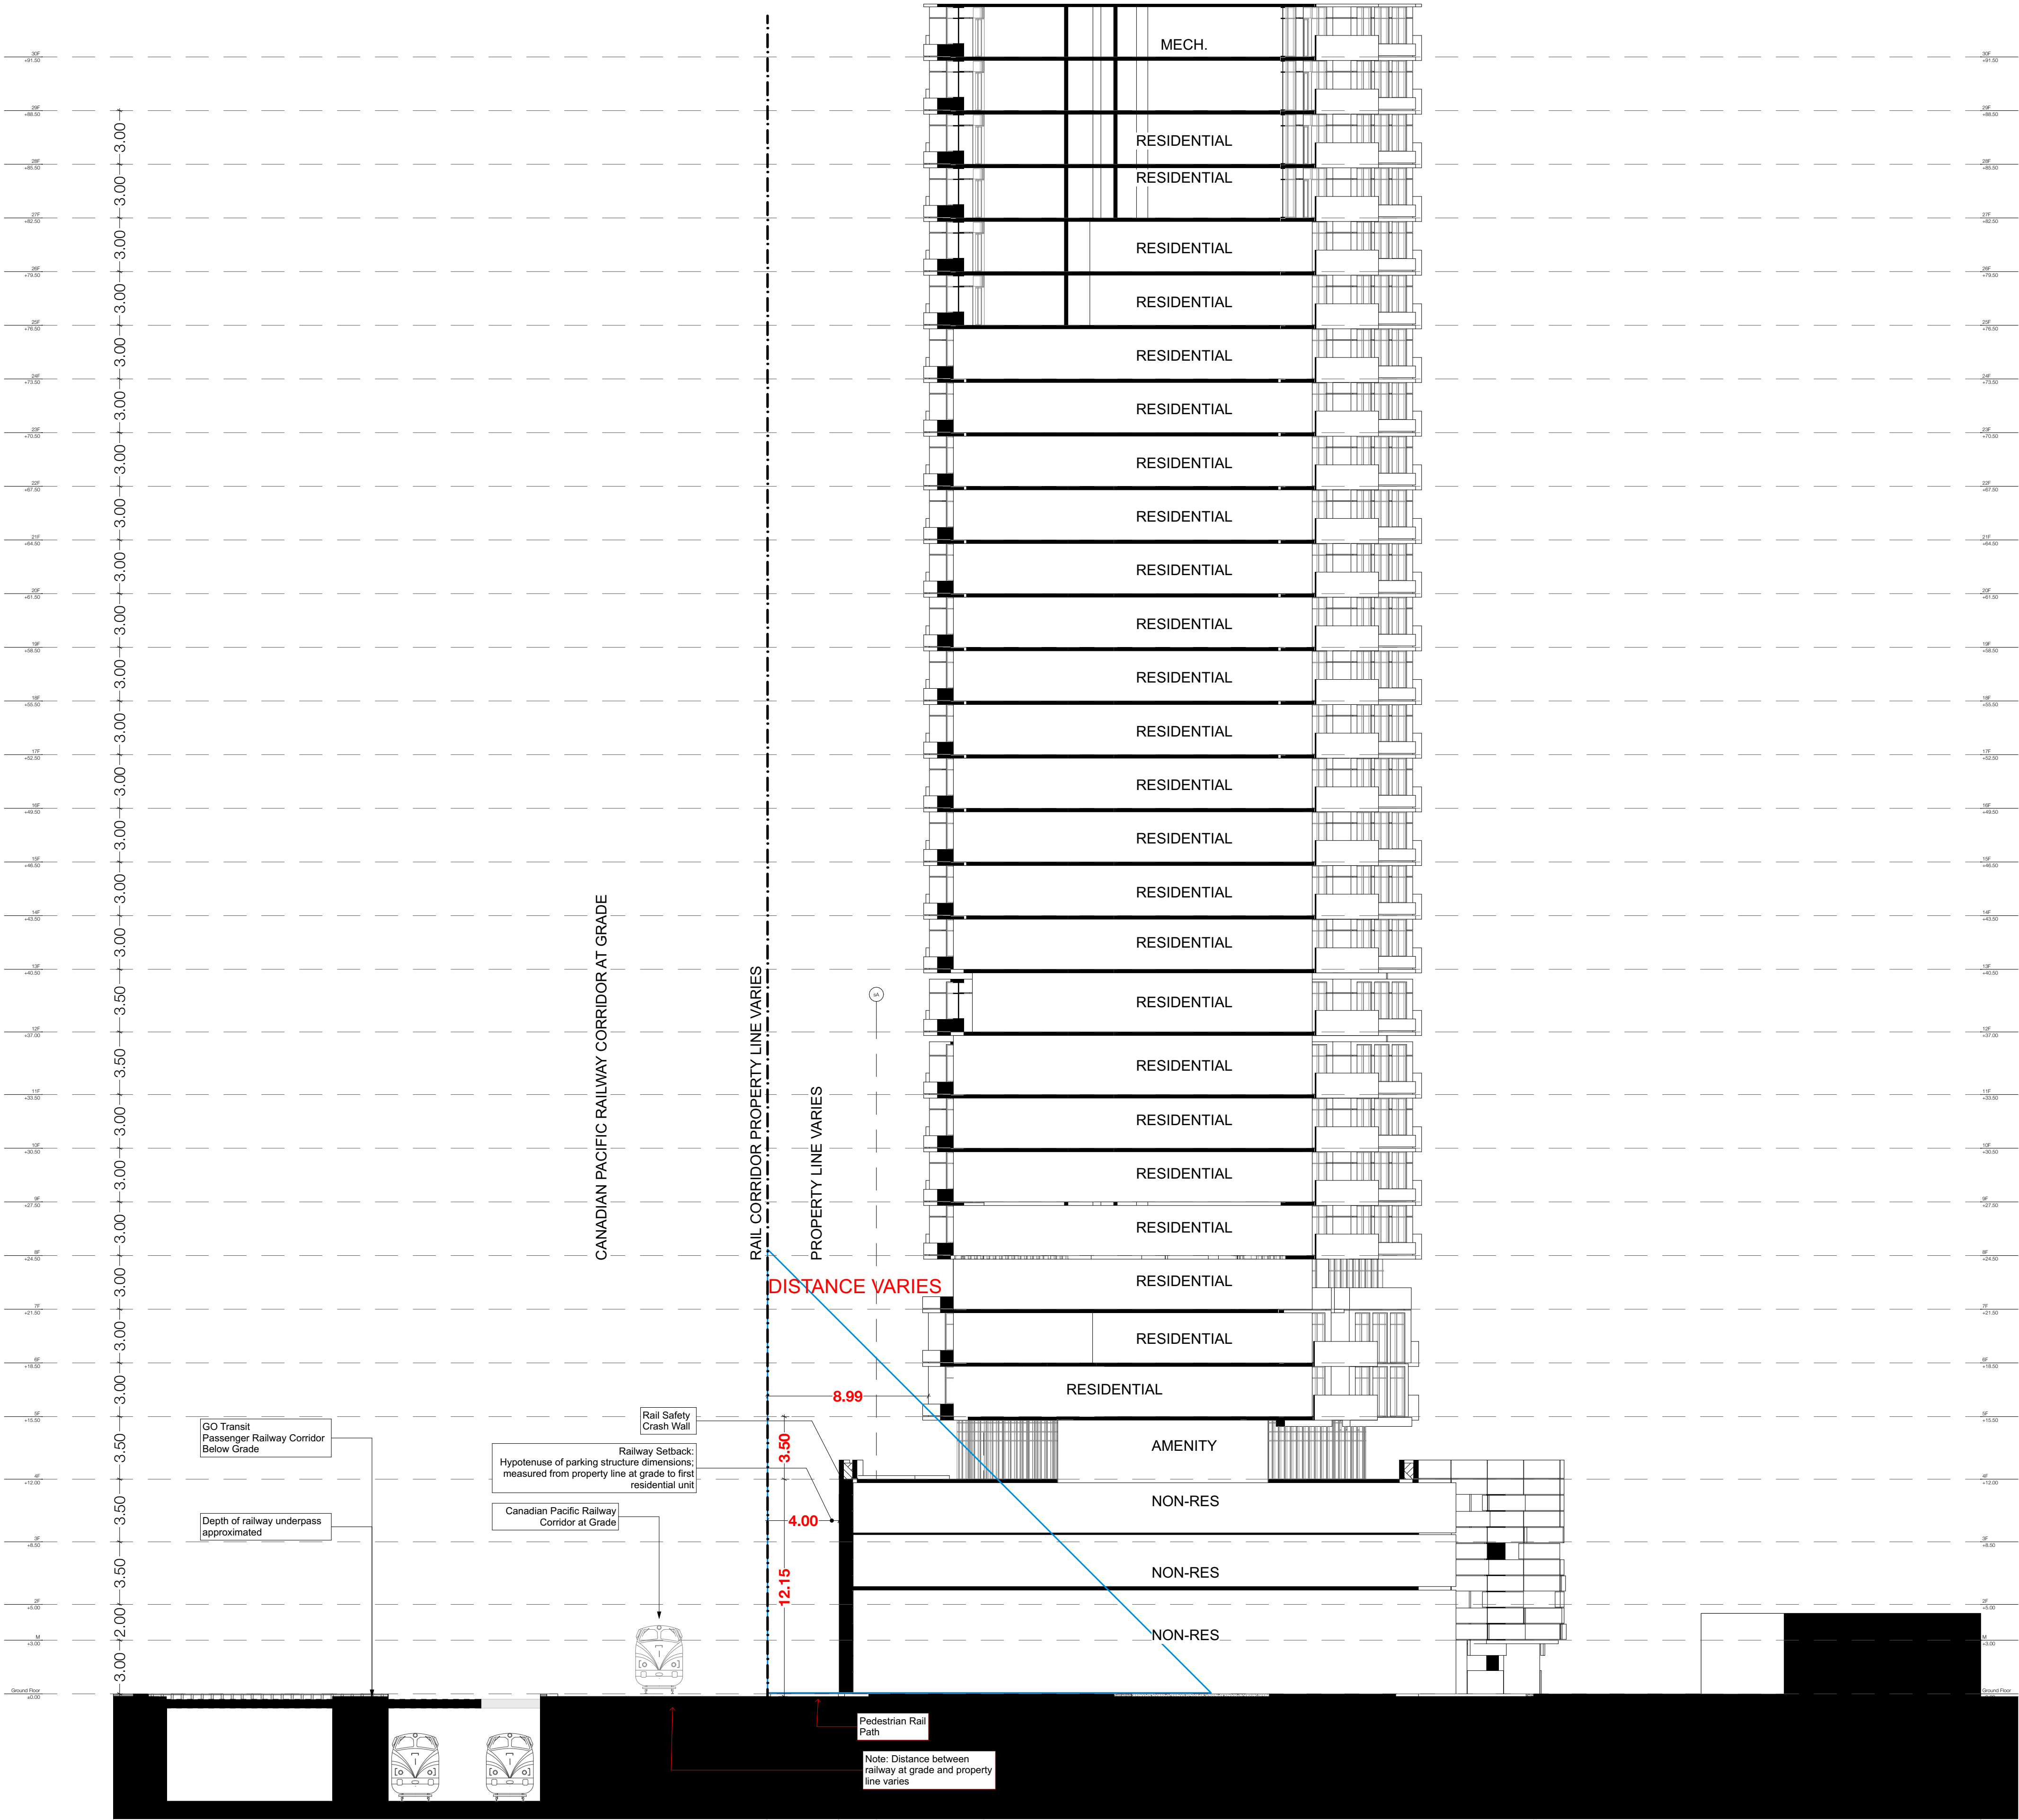

2 RAIL SAFETY STUDY SECTION

SCALE: 1:200

No.	Date	Revision
01	2021/07/23	ZBA/OPA Submission
Revision:		
No.	Date	Revision
01	2021-07-30	OPA, ZBA
02	2025-10-20	OPA, ZBA

TACT Architecture Inc.
660R College Street [Rear Lane]
Toronto Ontario M6G 1B8
416-516-1949
www.tactarchitecture.com

Note: This drawing and all copyright therein are the sole and exclusive property of TACT Architecture Inc. Reproduction or use of this drawing in whole or in part by any means or in any way whatsoever without the prior written consent of TACT Architecture is strictly prohibited. Do not scale th is drawing. Published Monday, June 29, 2026. file: 189-195 Old Weston v19.0.pln

Job title
189-195 Old Weston Rd

client
THE WESTPORT HOLDING LTD.

sheet title
Section F: RAILWAY SAFETY

drawn by
ST, NS, DW

checked by
PJ

Issue date
Monday, June 29, 2026

job number
2008

scale
as noted