

Trees to be removed


Tree No	Tree Species		Condition	Diameter (cm)
1356	PYRUS CALLERYANA GLENS FORM	Chanticlear Pear	Moderate	9

Trees to be preserved (if possible)

Tree No	Tree Species		Condition	Diameter (cm)
1353	LARIX SP	Larch	Moderate	62
1358	FAGUS SYLVATICA ATROPUNICEA	Copper Beech	ModHigh	39
1359	THUJA OCCIDENTALIS	Eastern White Cedar	Moderate	10
1362	PICEA GLAUCA	White Spruce	ModHigh	16
1363	PICEA ABIES	Norway Spruce	High	63
1376	MALUS BACCATA	Siberian Crabapple	Moderate	30

Trees not Impacted

Tree No	Tree Species		Condition	Diameter (cm)
A22	BETULA PAPIYFERA	White Birch	Moderate	15
1219	PICEA PUNGENS GLAUCA	Colorado Spruce	ModHigh	16
1354	PYRUS CALLERYANA GLENS FORM	Chanticlear Pear	Low	9
1355	PYRUS CALLERYANA GLENS FORM	Chanticlear Pear	Moderate	9
1357	BETULA PAPIYRIFERA	Paper Birch	Moderate	43
1360	PICEA OMORIKA	Serbian Spruce	ModHigh	14
1361	PICEA ABIES	Norway Spruce	ModHigh	16
1364	PICEA ABIES	Norway Spruce	ModHigh	32
1365	PICEA OMORIKA	Serbian Spruce	ModHigh	12
1366	PICEA OMORIKA	Serbian Spruce	ModHigh	20
1367	PICEA GLAUCA	White Spruce	ModHigh	18
1368	BETULA PAPIYRIFERA	Paper Birch	Moderate	30
1369	BETULA PAPIYRIFERA	Paper Birch	Moderate	49
1377	MALUS BACCATA	Siberian Crabapple	Moderate	31
1378	MALUS BACCATA	Siberian Crabapple	Moderate	41
1380	ABIES CONCOLOR	White Fir	ModHigh	15
1381	ACER PLATANOIDES	Norway Maple	ModHigh	22
1382	PICEA ABIES	Norway Spruce	ModHigh	45
1383	JUNIPERUS CHINENSIS	Chinese Juniper	Low	21
1384	PICEA ABIES	Norway Spruce	ModHigh	51
1385	PICEA GLAUCA	White Spruce	Moderate	36
1386	GLEDITSIA TRIACANTHOS VAR INERMIS	Smooth Honeylocust	ModHigh	26
1387	PINUS STROBUS	White Pine	ModHigh	22
1388	PICEA PUNGENS GLAUCA	Colorado Spruce	Moderate	51
1389	ACER PLATANOIDES	Norway Maple	Moderate	33
1390	PINUS NIGRA	Black Pine	ModHigh	39
1391	PINUS NIGRA	Black Pine	ModHigh	34
1392	PINUS NIGRA	Black Pine	ModHigh	32
1393	ACER PALMATUM	Japanese Maple	ModHigh	19



Aquafor Beech Limited

PROVIDED BY: AQUAFOR BEECH LIMITED  
1000 SHEPPARD AVENUE EAST, SUITE 100  
SCARBOROUGH, ONTARIO M1S 1T5  
PHONE: (416) 491-1000 FAX: (416) 491-0001

No.	DATE	REVISIONS	INITIAL	SIGNED	



Engineering & Construction Services

MICHAEL D'ANDREA, P.ENG.  
EXECUTIVE DIRECTOR  
Engineering &  
Construction Services

JOHN P. KELLY, P.ENG.  
Director, Design & Construction  
Linear Underground Infrastructure

Manager, Design & Construction  
Linear Underground Infrastructure  
Basement Flooding Protection Program


9 STRATHEDEN RD

City of Toronto

Plan and Profile (Not for Construction)

DESIGN:	CR	DRAFTING:	CR	CHECK:	PT	CONTRACT No.
SCALE:	HOR 1:200 VER 1:100			DRAWING NUMBER:		SHEET No. 1 OF 2
DATE:	11/05/2015					



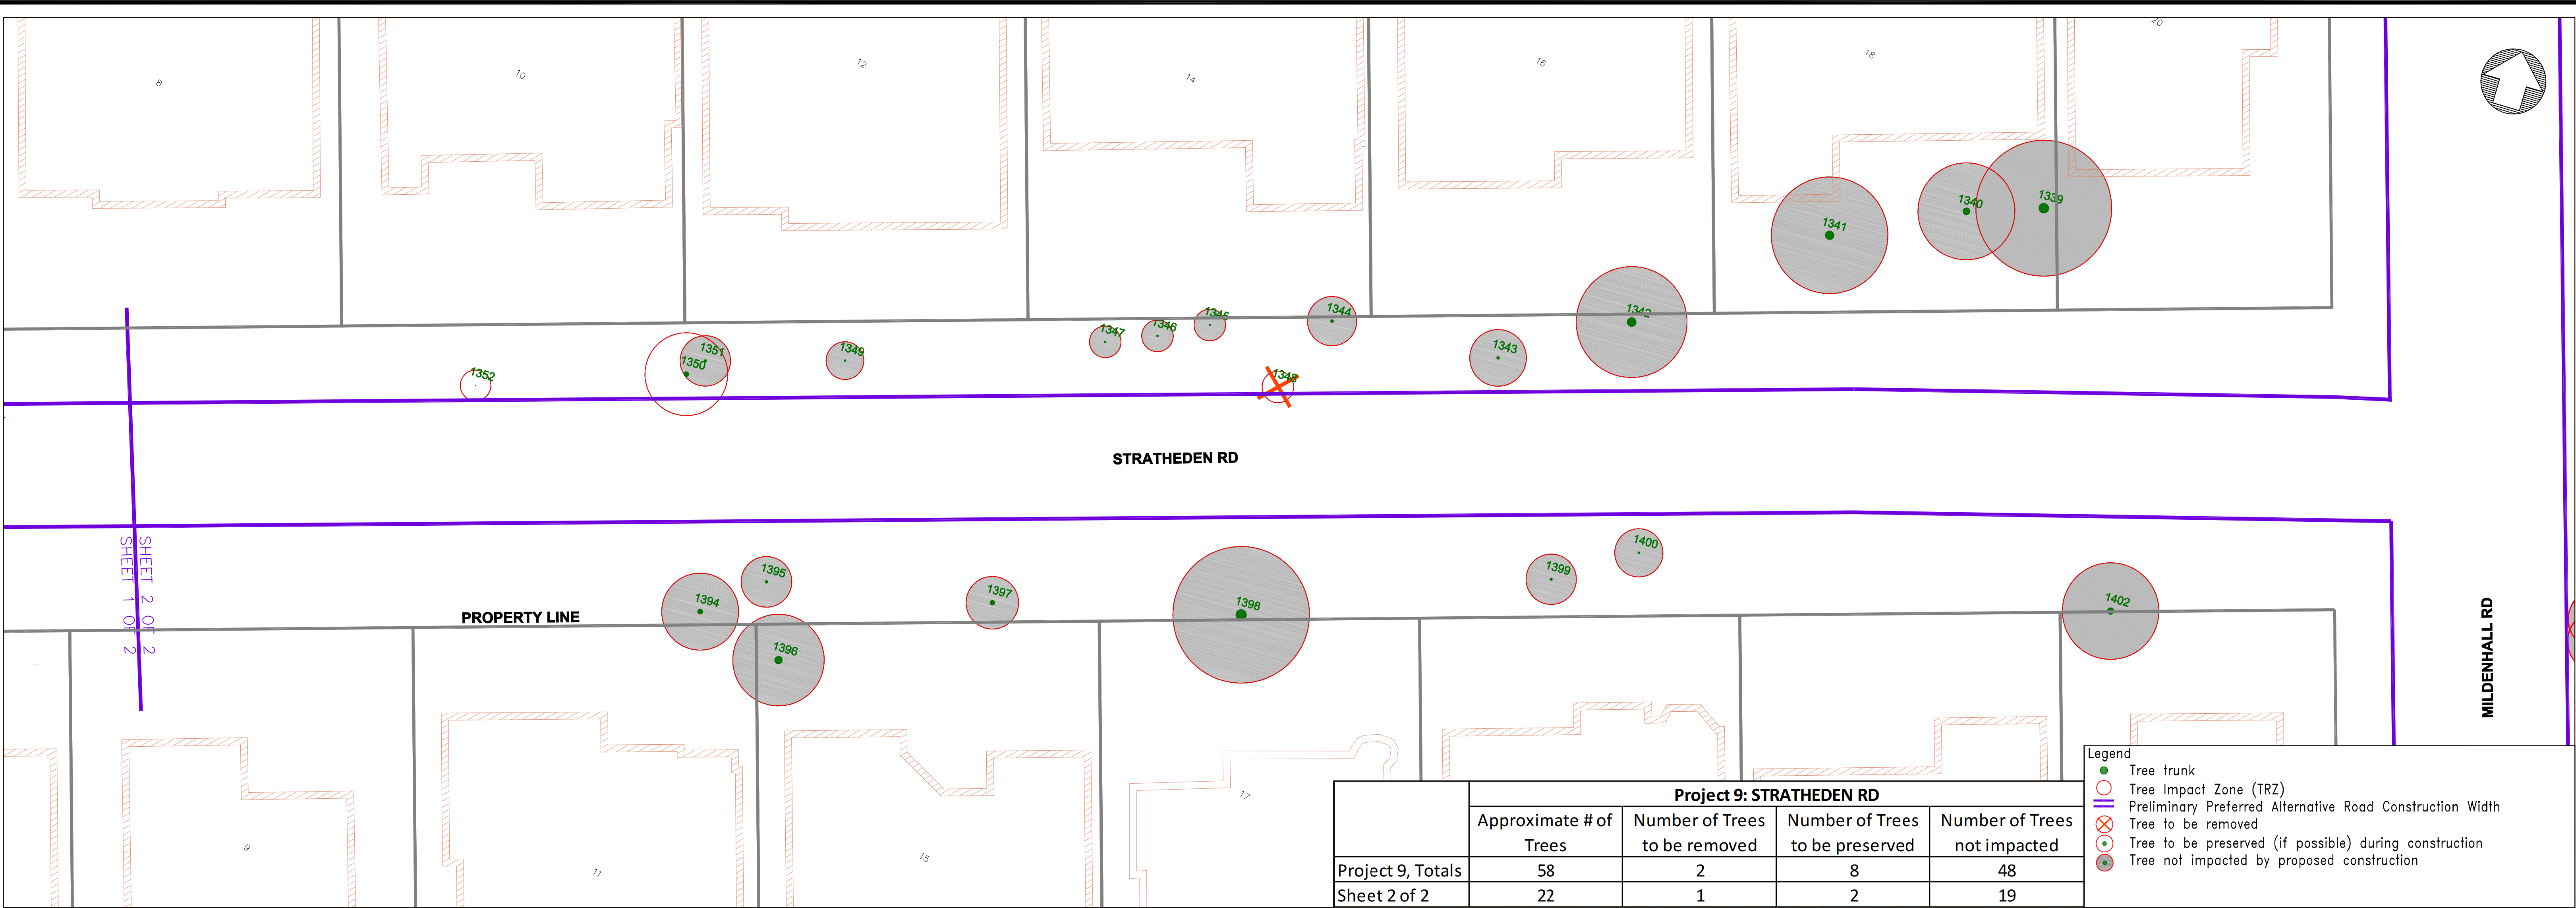

Trees to be removed



Tree No	Tree Species		Condition	Diameter (cm)
1348	ZELKOVA SERRATA	Japanese Elm	Low	10

Trees to be preserved (if possible)



Tree No	Tree Species		Condition	Diameter (cm)
1350	BETULA PAPYRIFERA	Paper Birch	Moderate	31
1352	QUERCUS RUBRA	Red Oak	ModHigh	4

Trees not Impacted



Tree No	Tree Species		Conditions	Diameter (cm)
1394	PINUS STROBUS	White Pine	ModHigh	32
1395	SYRINGA RETICULATA IVORY SILK	Japanese Tree Lilac	Moderate	17
1396	GLEDITSIA TRIACANTHOS VAR INERMIS	Smooth Honeylocust	Moderate	49
1397	ACER X FREMANII JEFFERSRED	Freeman Maple	Moderate	30
1398	PSEUDOTSUGA MENZIESII	Douglas Fir	High	69
1399	ACER PALMATUM	Japanese Maple	ModHigh	15
1400	FAGUS SYLVATICA ATROPUNICEA	Copper Beech	ModHigh	11
1402	ACER PLATANOIDES	Norway Maple	ModHigh	43
1339	QUERCUS RUBRA	Red Oak	ModHigh	64
1340	FAGUS SYLVATICA ATROPUNICEA	Copper Beech	ModHigh	45
1341	FAGUS SYLVATICA ATROPUNICEA	Copper Beech	High	56
1342	ACER PLATANOIDES	Norway Maple	Low	58
1343	BETULA PAPYRIFERA	Paper Birch	Moderate	17
1344	ZELKOVA SERRATA	Japanese Elm	ModHigh	18
1345	ZELKOVA SERRATA	Japanese Elm	ModHigh	10
1346	ZELKOVA SERRATA	Japanese Elm	ModHigh	10
1347	ZELKOVA SERRATA	Japanese Elm	ModHigh	10
1349	ACER X FREMANII JEFFERSRED	Freeman Maple	Moderate	11
1351	BETULA PAPYRIFERA	Paper Birch	Moderate	16

						Engineering & Construction Services		9 STRATHEDEN RD City of Toronto	
								Plan and Profile (Not for Construction)	
								DESIGN:	CR
								DRAFTING:	CR
								CHECK:	PT
								CONTRACT No.	
								SCALE:	HOR 1:200 VER 1:100
								DRAWING NUMBER:	
								SHEET No. 2 OF 2	