
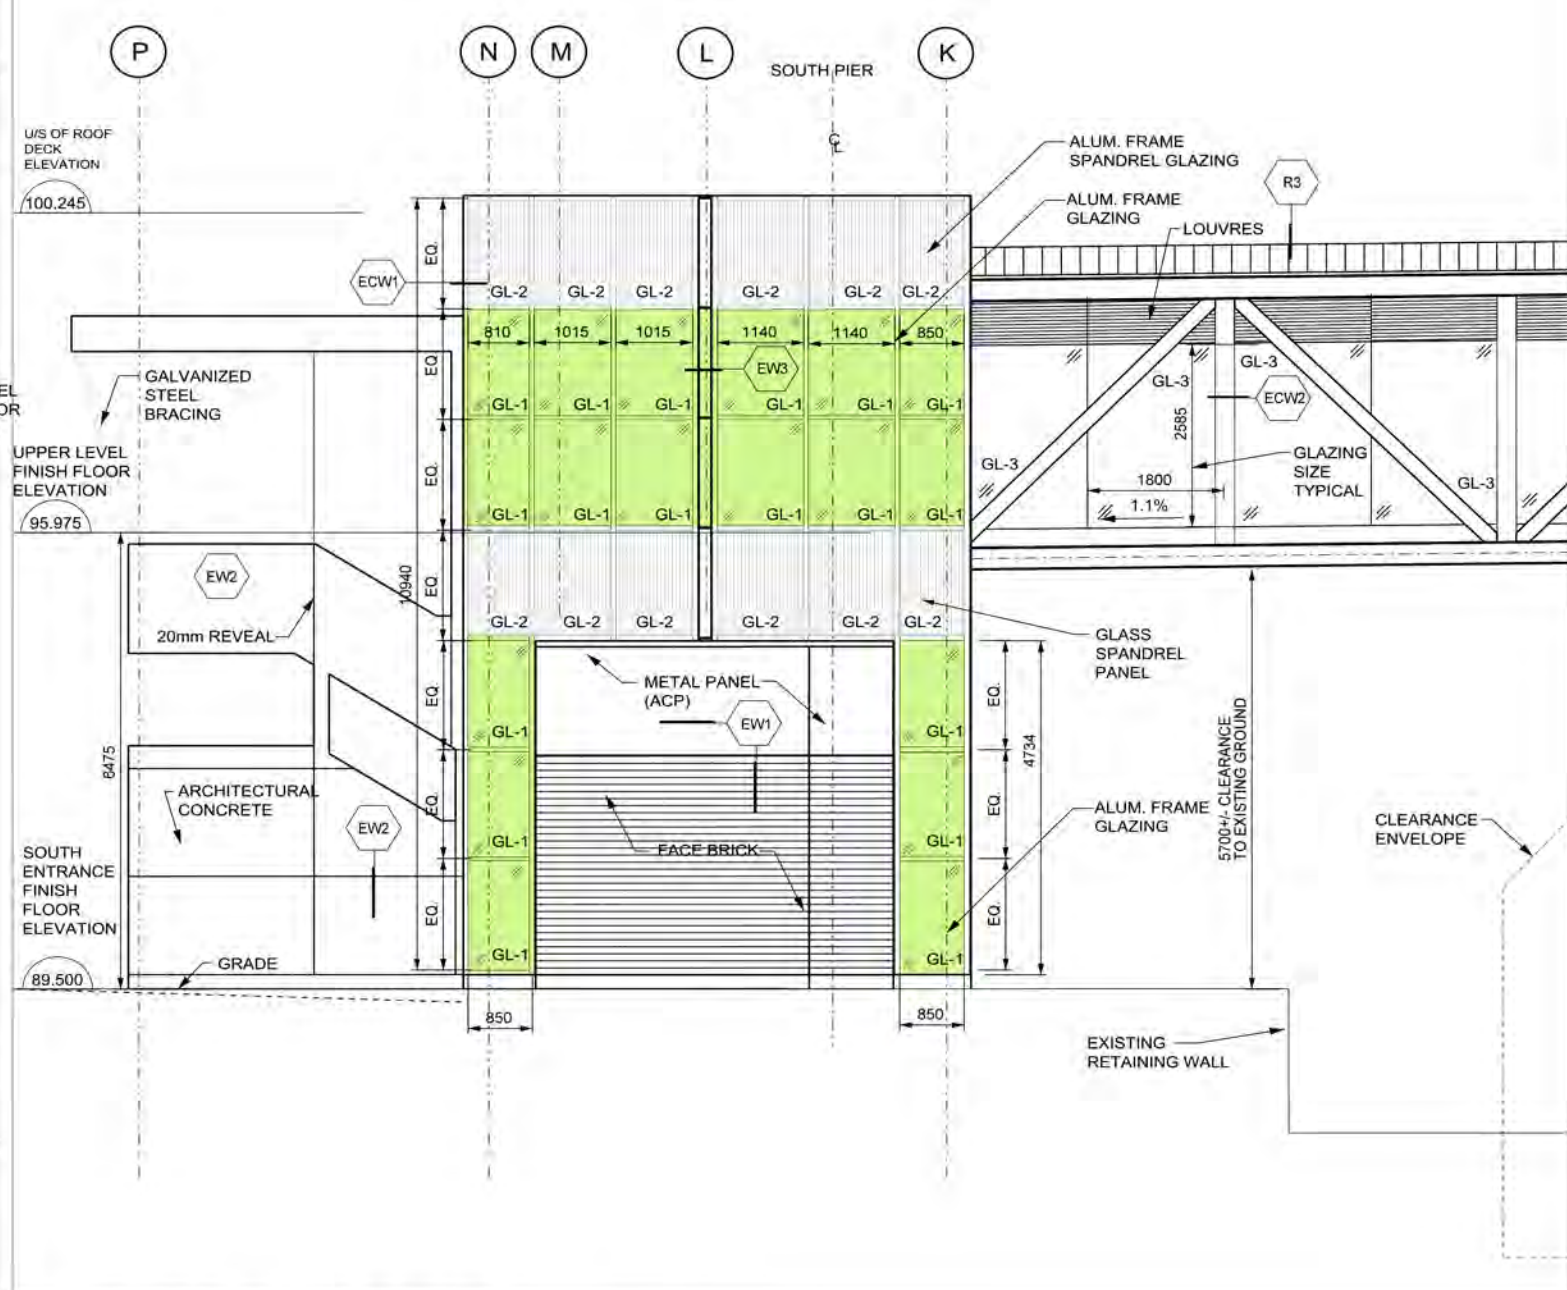


# Glass Surfaces Available for Art Work

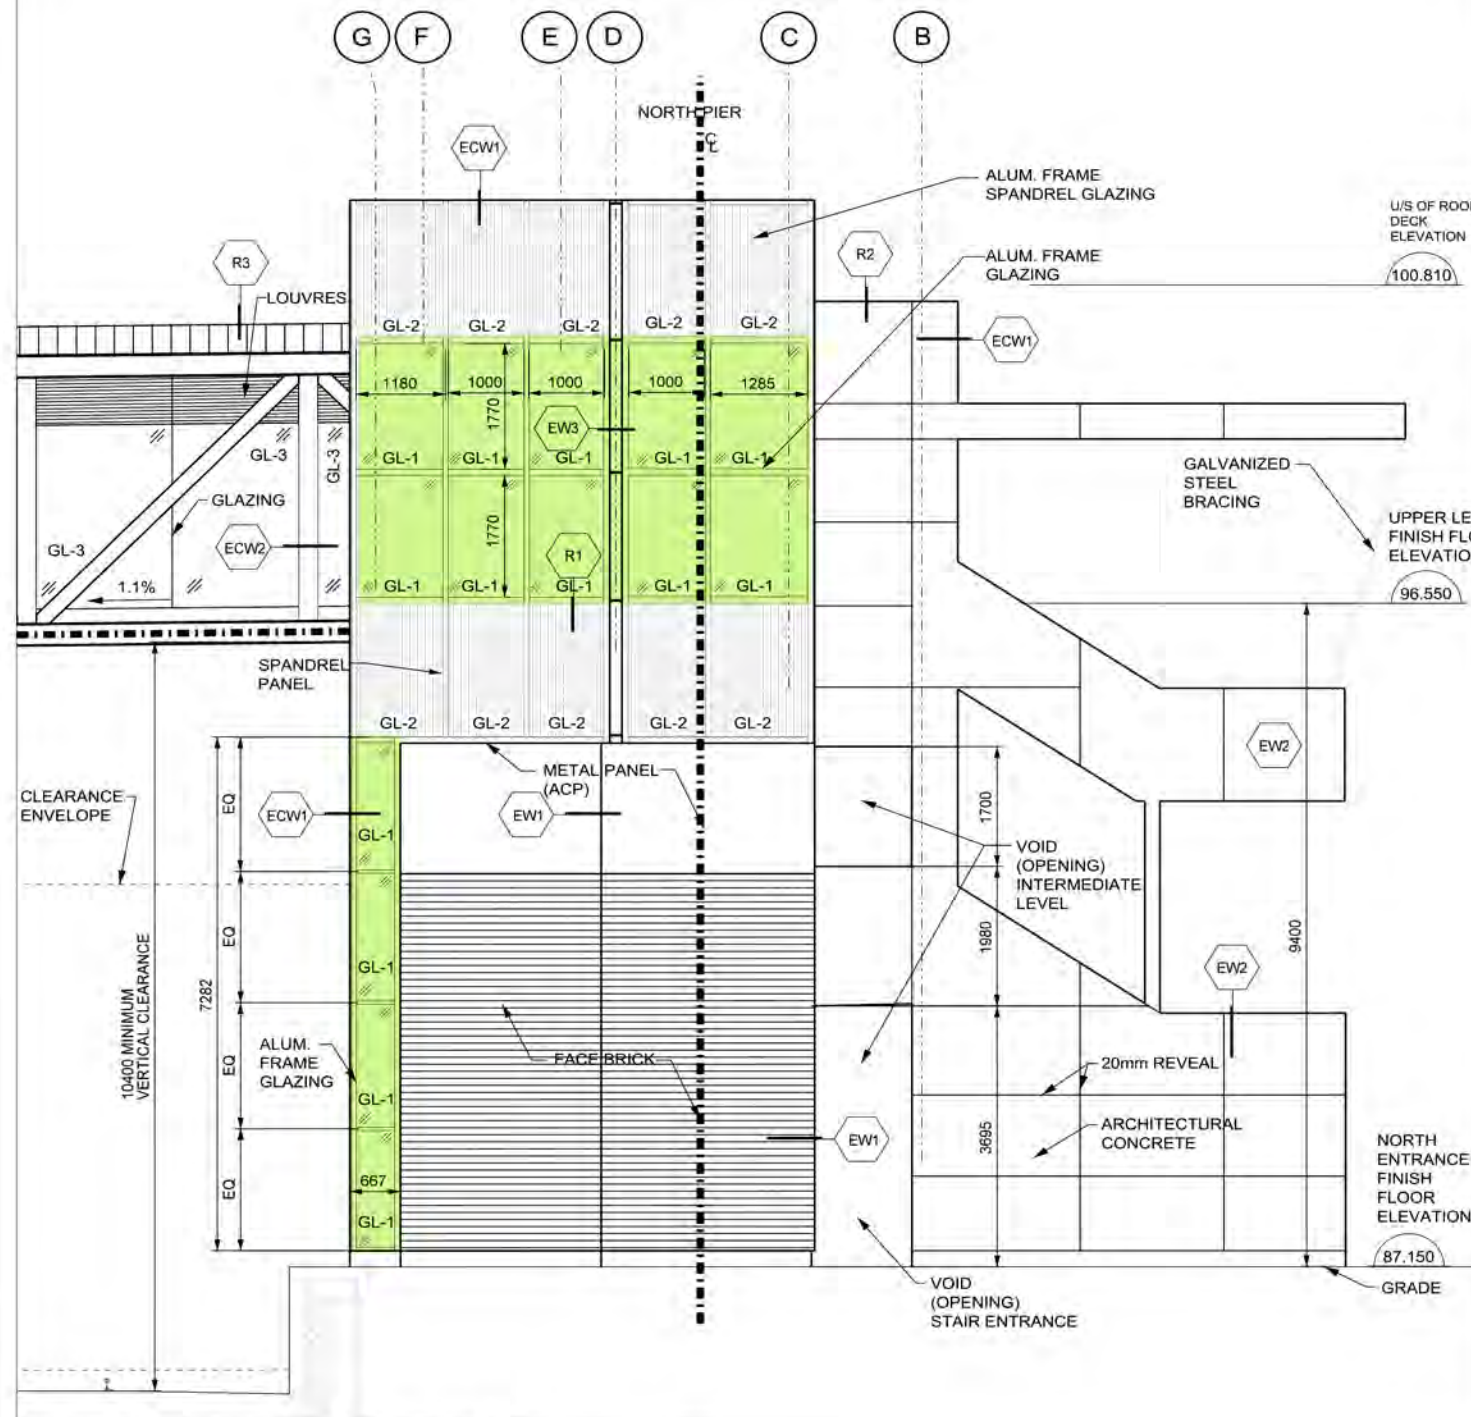

1 EAST EXTERIOR ELEVATION NORTH PIER SCALE 1:50

2 EAST EXTERIOR ELEVATION SOUTH PIER SCALE 1:50

**METRIC**  
MEASUREMENTS SHOWN ON THESE PLANS  
ARE IN MILLIMETERS UNLESS OTHERWISE NOTED

1.85 USRC SUBDIVISION



DIGITAL INFORMATION	No.	DATE	REVISIONS	INITIAL	SIGNED
DESIGN: y18897arch4_1.dgn, y18897archdet_1		02-20-2018	ISSUED FOR TENDER		
		11-10-2017	INCORPORATED METROLINX COMMENTS		
		10-05-2017	ISSUED FOR PERMIT		

**TORONTO** Engineering and Construction Services



MICHAEL D'ANDREA, P.ENG.  
CHIEF ENGINEER AND  
EXECUTIVE DIRECTOR  
ENGINEERING &  
CONSTRUCTION SERVICES


FRANK CLARIZIO, P.ENG.  
Director, Design & Construction  
Municipal Infrastructure  
& Gardiner Rehabilitation

LUIS DE JESUS, P.ENG.  
ACTING MANAGER  
BRIDGES, STRUCTURES  
AND EXPRESSWAYS


**KING-LIBERTY PEDESTRIAN/CYCLIST BRIDGE**  
DUORO STREET - WESTERN BATTERY ROAD  
ARCHITECTURAL  
PIERS EXTERIOR ELEVATIONS 1

DESIGN	L.C.	DRAWN	D.P.	CHECKED	L.C.	CONTRACT No. 17-ECS-T1-01BE
SCALE:	1:50		DRAWING NUMBER		897-2018-0135	SHEET A-10
DATE:	February, 2018		DRAWING NUMBER		897-2018-0135	SHEET A-10

# Glass Surfaces Available for Art Work

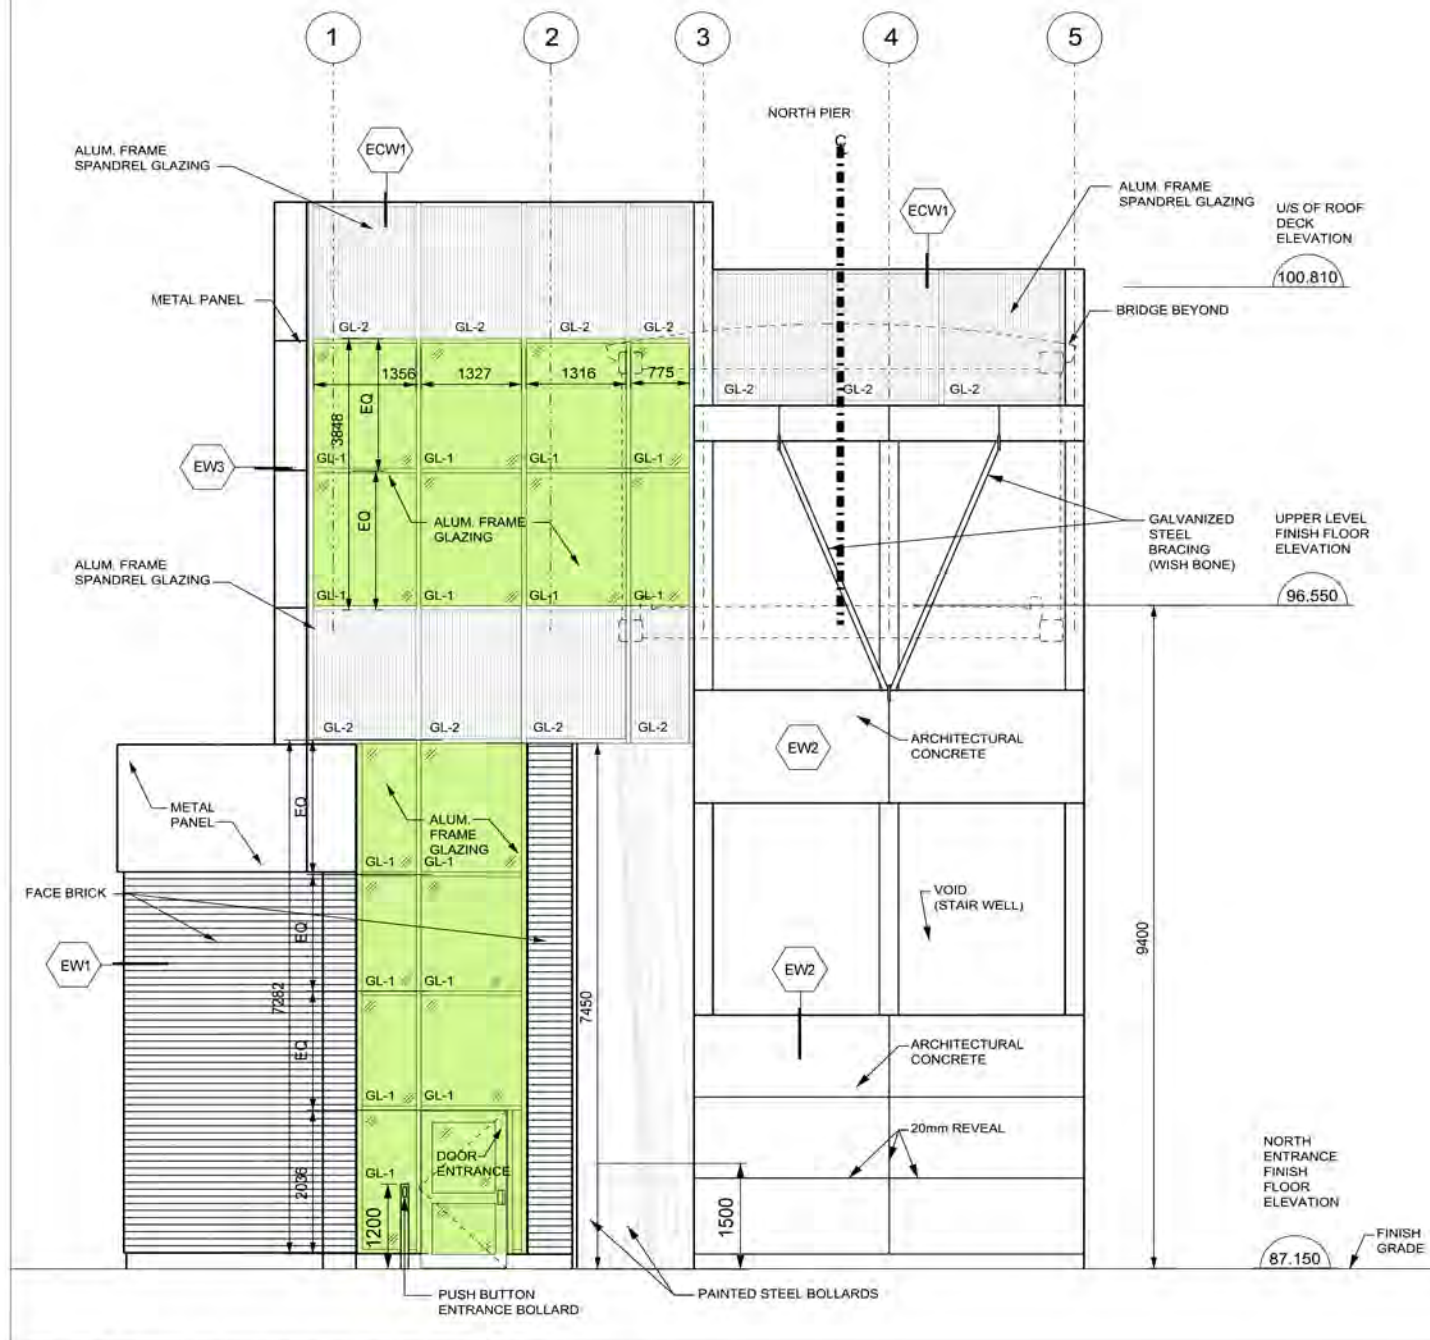

1 NORTH EXTERIOR ELEVATION  
NORTH PIER SCALE 1:50

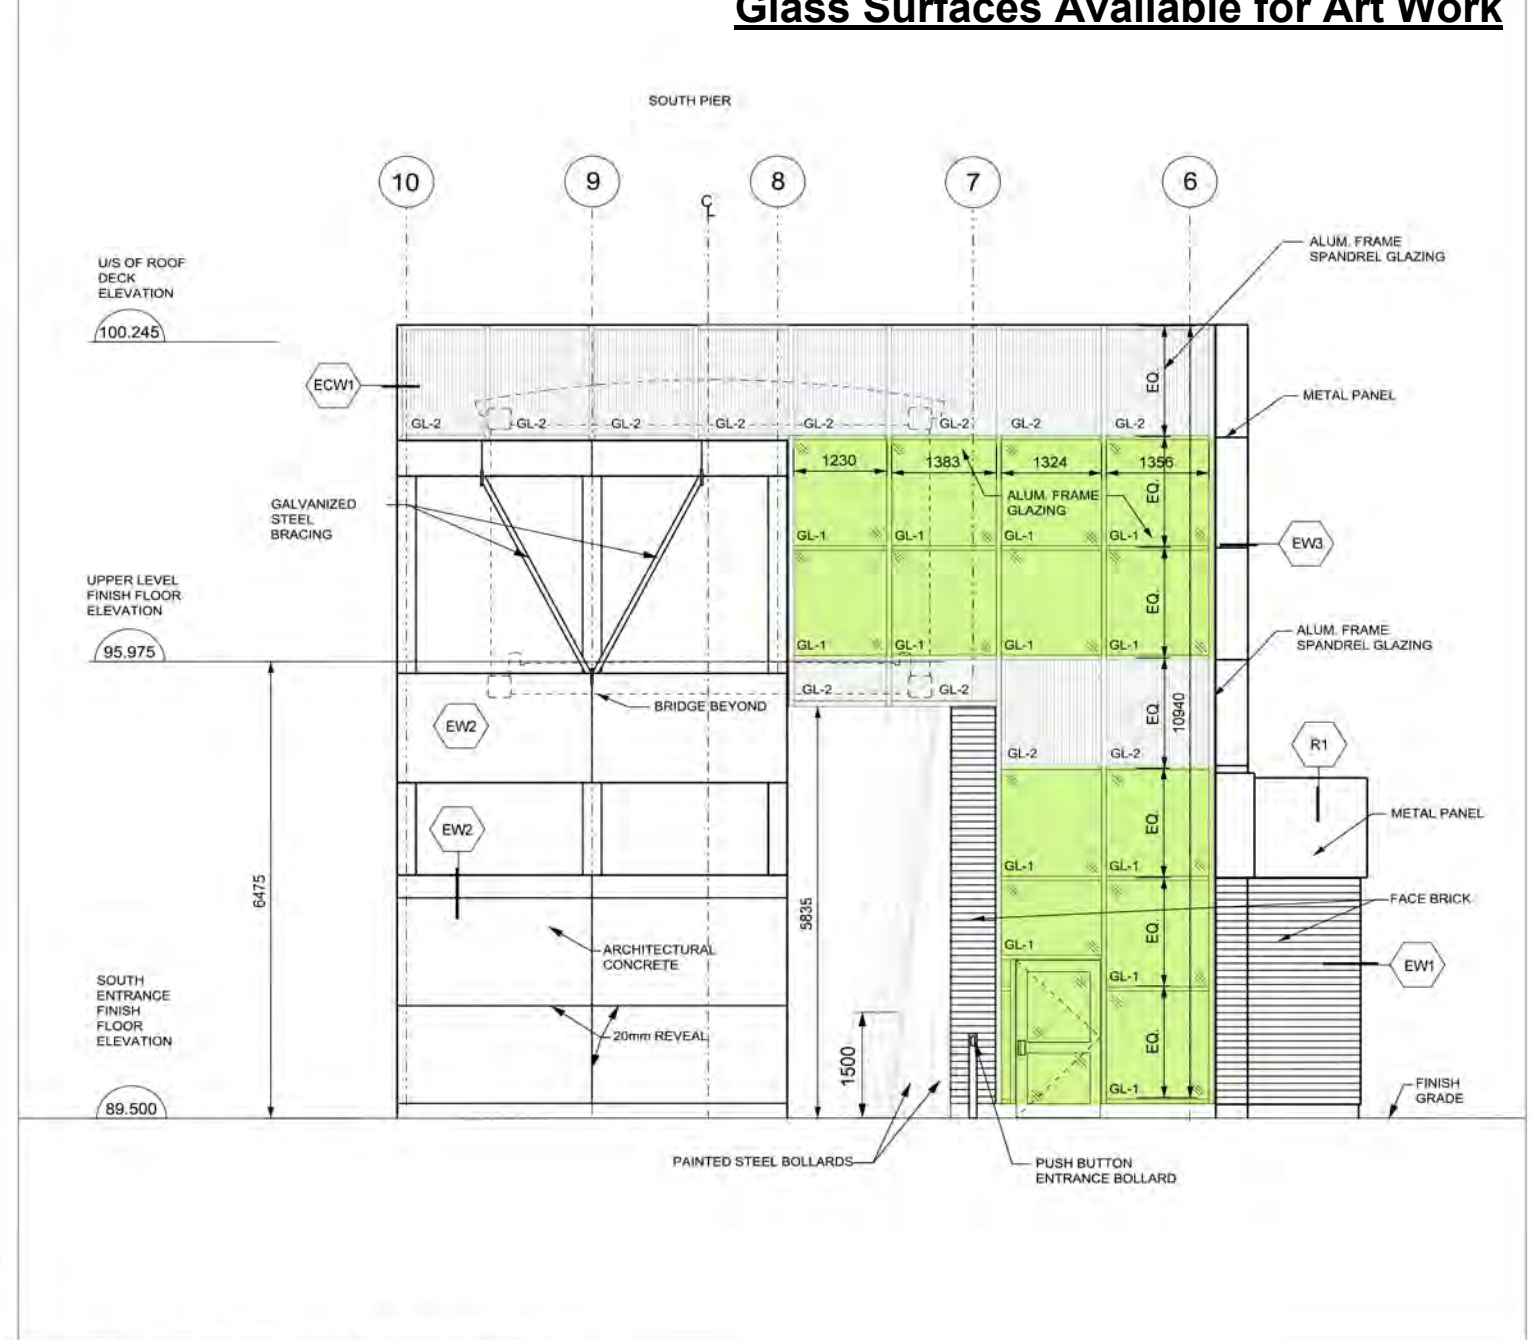

2 SOUTH EXTERIOR ELEVATION  
SOUTH PIER SCALE 1:50

**METRIC**  
MEASUREMENTS SHOWN ON THESE PLANS  
ARE IN MILLIMETERS UNLESS OTHERWISE NOTED

1.85 USRC SUBDIVISION

**AECOM**  
AECOM Canada Architects Ltd.  
300 Water Street, Whitby, Ontario, Canada L1N 9J2  
T905.866.9363 F905.866.0221  
CONSULTANTS

**Toronto** Engineering and Construction Services

**KING-LIBERTY PEDESTRIAN/CYCLIST BRIDGE**  
DUORO STREET - WESTERN BATTERY ROAD  
ARCHITECTURAL  
PIERS EXTERIOR ELEVATIONS 2

DIGITAL INFORMATION	No.	DATE	REVISIONS	INITIAL	SIGNED
DESIGN: y1889/arch4_2.dgn, y1889/archdet_1		02-20-2018	ISSUED FOR TENDER		
		11-10-2017	INCORPORATED METROLINX COMMENTS		
		10-05-2017	ISSUED FOR PERMIT		




MICHAEL D'ANDREA, P. ENG.  
CHIEF ENGINEER AND  
EXECUTIVE DIRECTOR  
ENGINEERING &  
CONSTRUCTION SERVICES


FRANK CLARIZIO, P. ENG.  
Director, Design & Construction  
Municipal Infrastructure  
& Gardiner Rehabilitation

DESIGN	L.C.	DRAWN	D.P.	CHECKED	L.C.	CONTRACT No. 17-ECS-T1-01BE
SCALE:	1:50		DRAWING NUMBER		897-2018-0136	SHEET A-11
DATE:	February, 2018					

# Glass Surfaces Available for Art Work

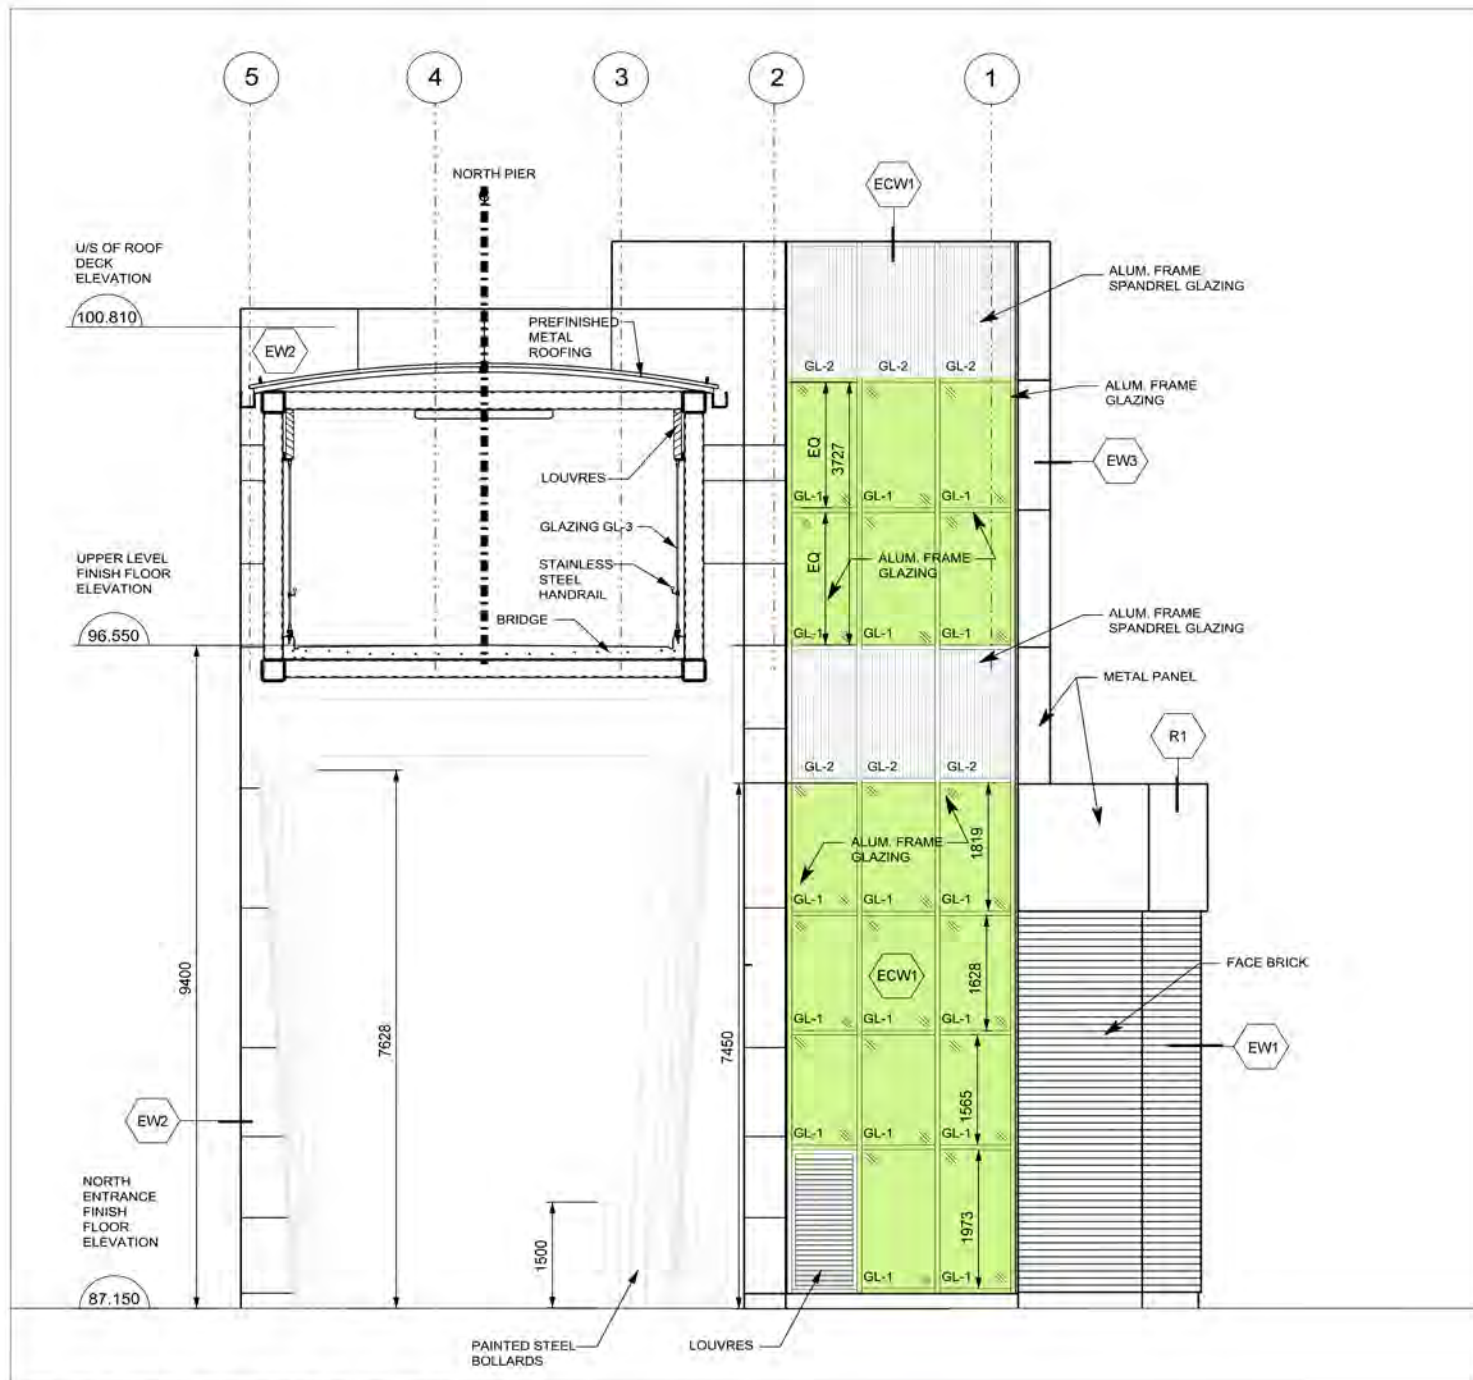

1 SOUTH EXTERIOR ELEVATION  
NORTH PIER SCALE 1:50

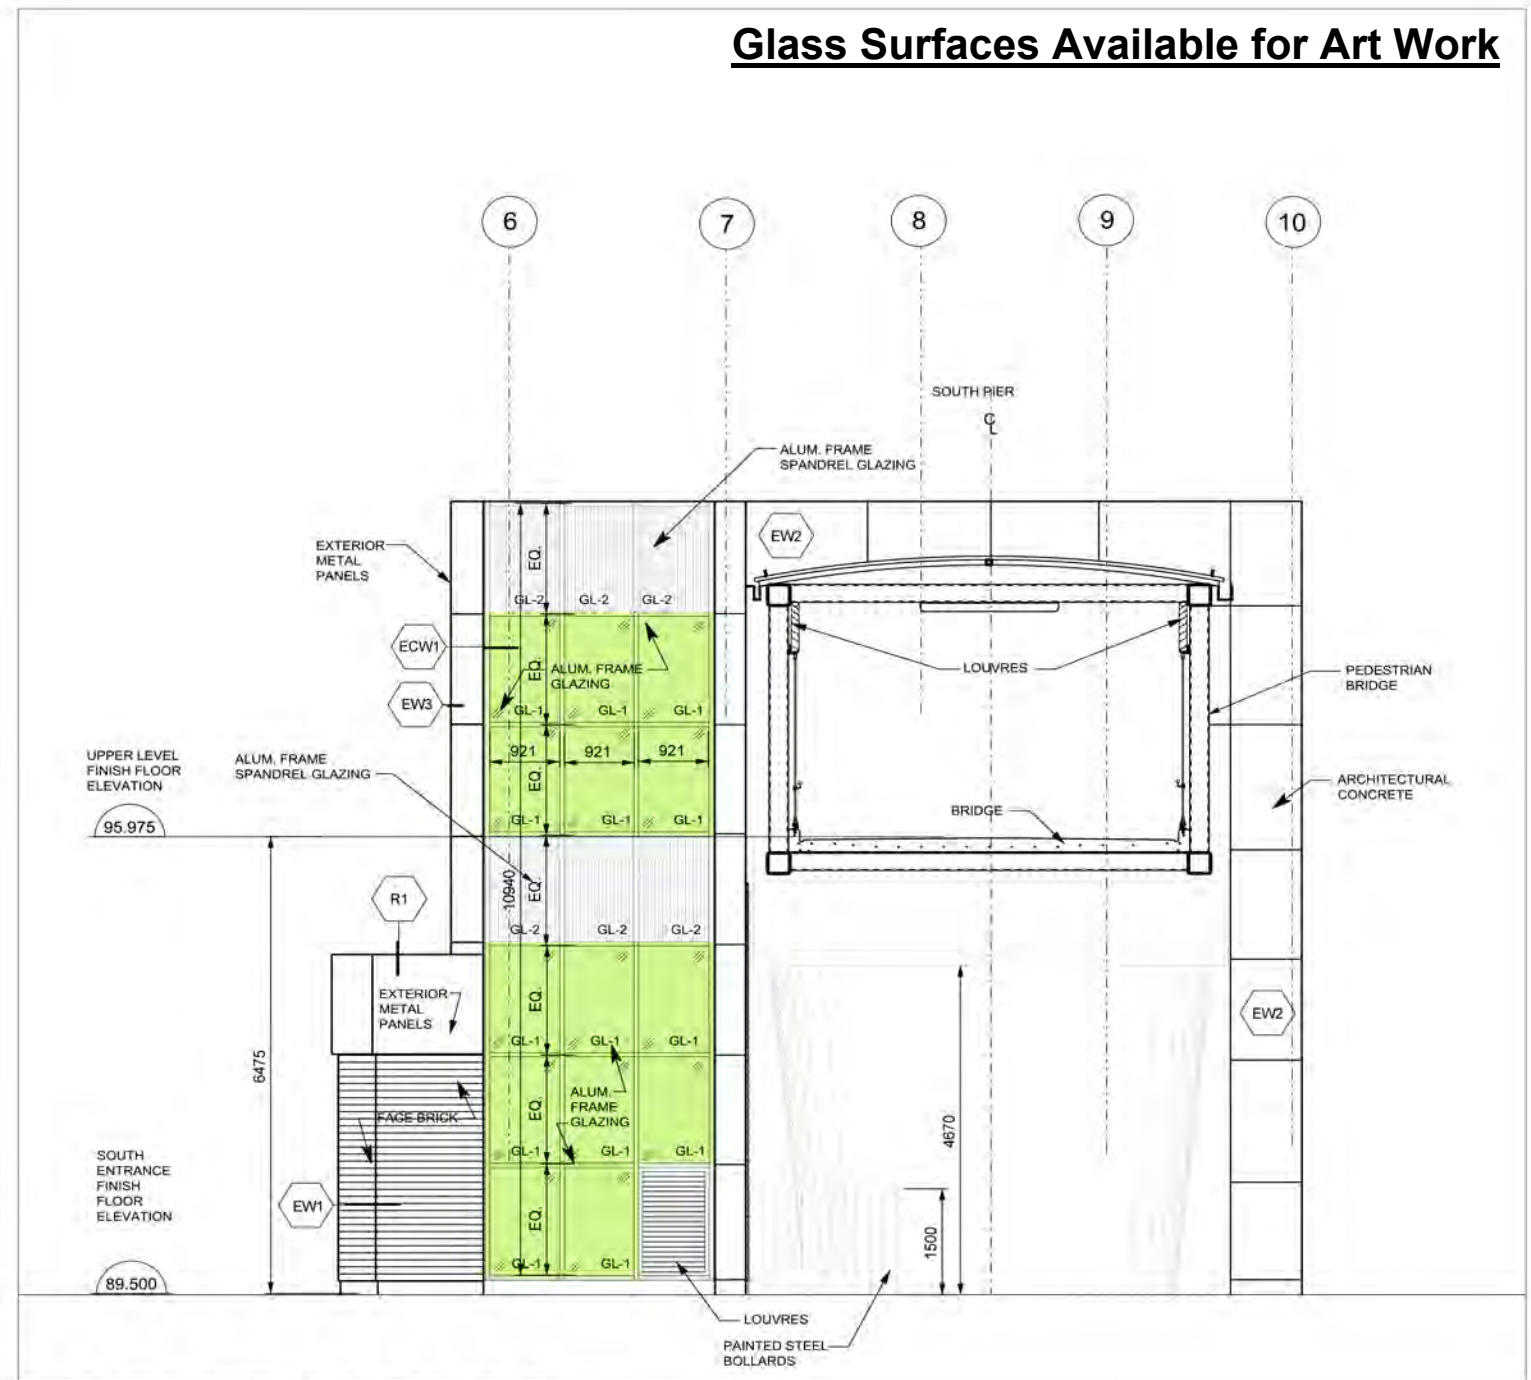

2 NORTH EXTERIOR ELEVATION  
SOUTH PIER SCALE 1:50

**METRIC**  
MEASUREMENTS SHOWN ON THESE PLANS  
ARE IN MILLIMETERS UNLESS OTHERWISE NOTED

1.85 USRC SUBDIVISION

**AECOM**  
AECOM Canada Architects Ltd.  
300 Water Street, Whittby, Ontario, Canada L1N 8J2  
T905.668.9363 F905.668.0221  
CONSULTANTS

**Toronto** Engineering and Construction Services

**KING-LIBERTY PEDESTRIAN/CYCLIST BRIDGE**  
DUORO STREET - WESTERN BATTERY ROAD  
ARCHITECTURAL  
PIERS EXTERIOR ELEVATIONS 4

DIGITAL INFORMATION	No.	DATE	REVISIONS	INITIAL	SIGNED
DESIGN: y18897arch4_4.dgn, y18897archdel_1		02-20-2018	ISSUED FOR TENDER		
		11-10-2017	INCORPORATED METROLINX COMMENTS		
		10-05-2017	ISSUED FOR PERMIT		




MICHAEL D'ANDREA, P.ENG.  
CHIEF ENGINEER AND  
EXECUTIVE DIRECTOR  
ENGINEERING &  
CONSTRUCTION SERVICES

FRANK CLARIZIO, P.ENG.  
Director, Design & Construction  
Municipal Infrastructure  
& Gardiner Rehabilitation


LUIS DE JESUS, P.ENG.  
ACTING MANAGER  
BRIDGES, STRUCTURES  
AND EXPRESSWAYS

DESIGN	L.C.	DRAWN	D.P.	CHECKED	L.C.	CONTRACT No. 17-ECS-T1-01BE
SCALE:	1:50		DRAWING NUMBER		897-2018-0138	SHEET A-13
DATE:	February, 2018					

**Glass Surfaces Available for Art Work**

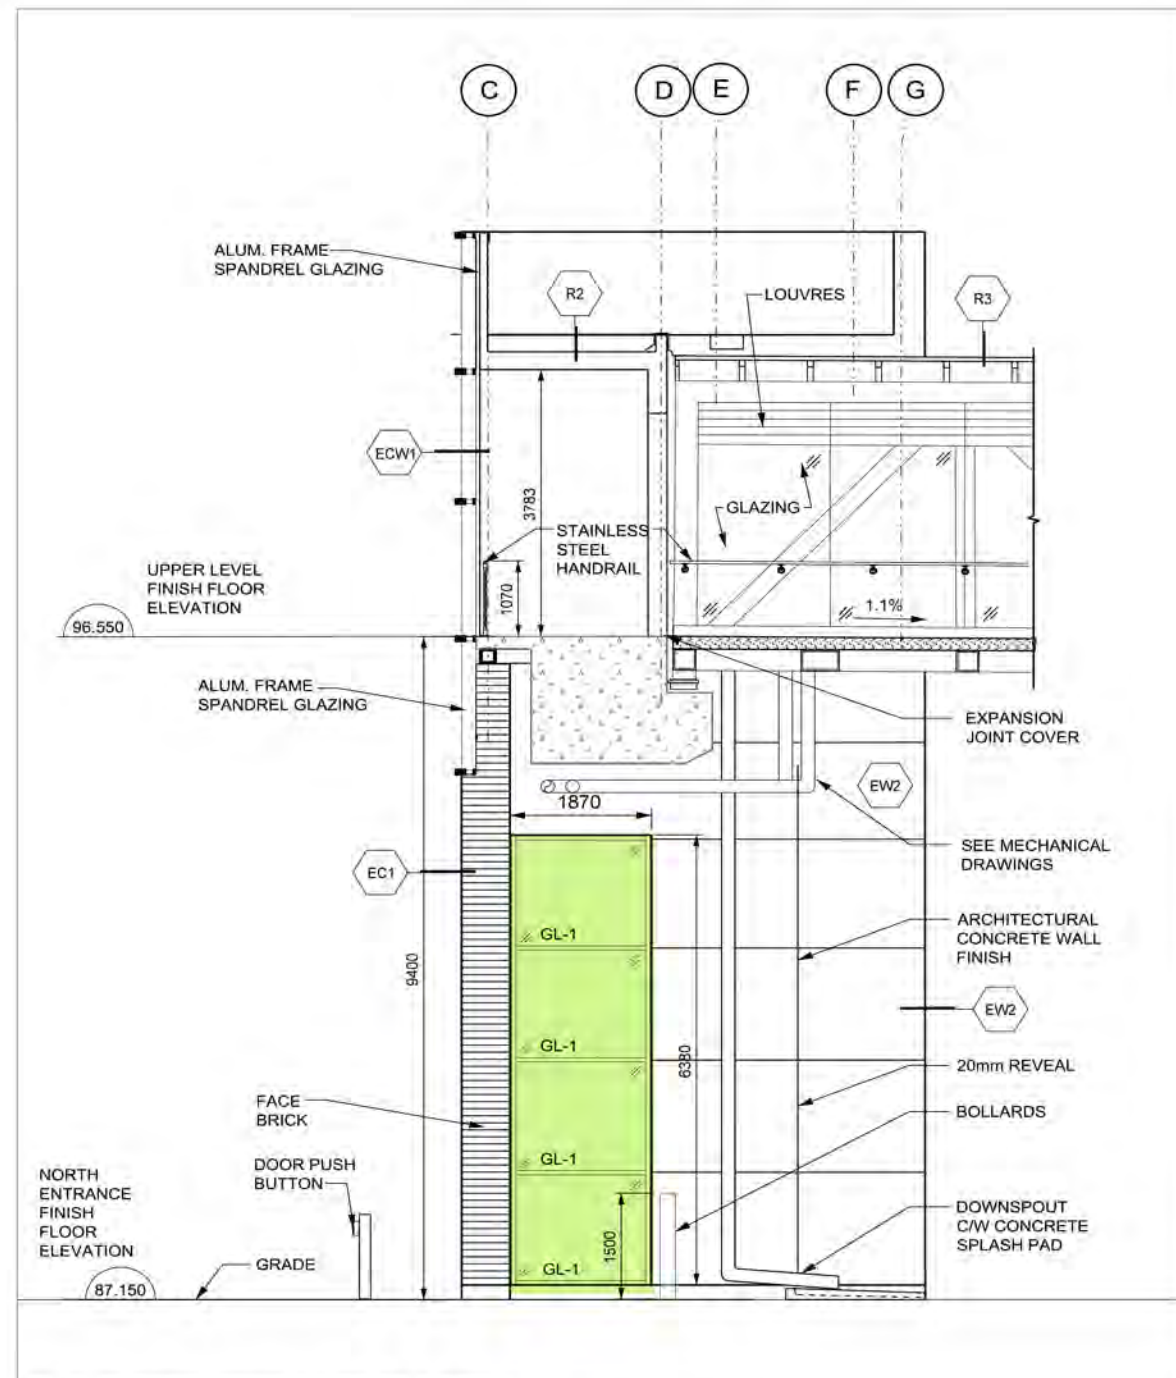

**1 WEST EXTERIOR ELEVATION**  
 NORTH ELEVATOR TOWER SCALE 1:50

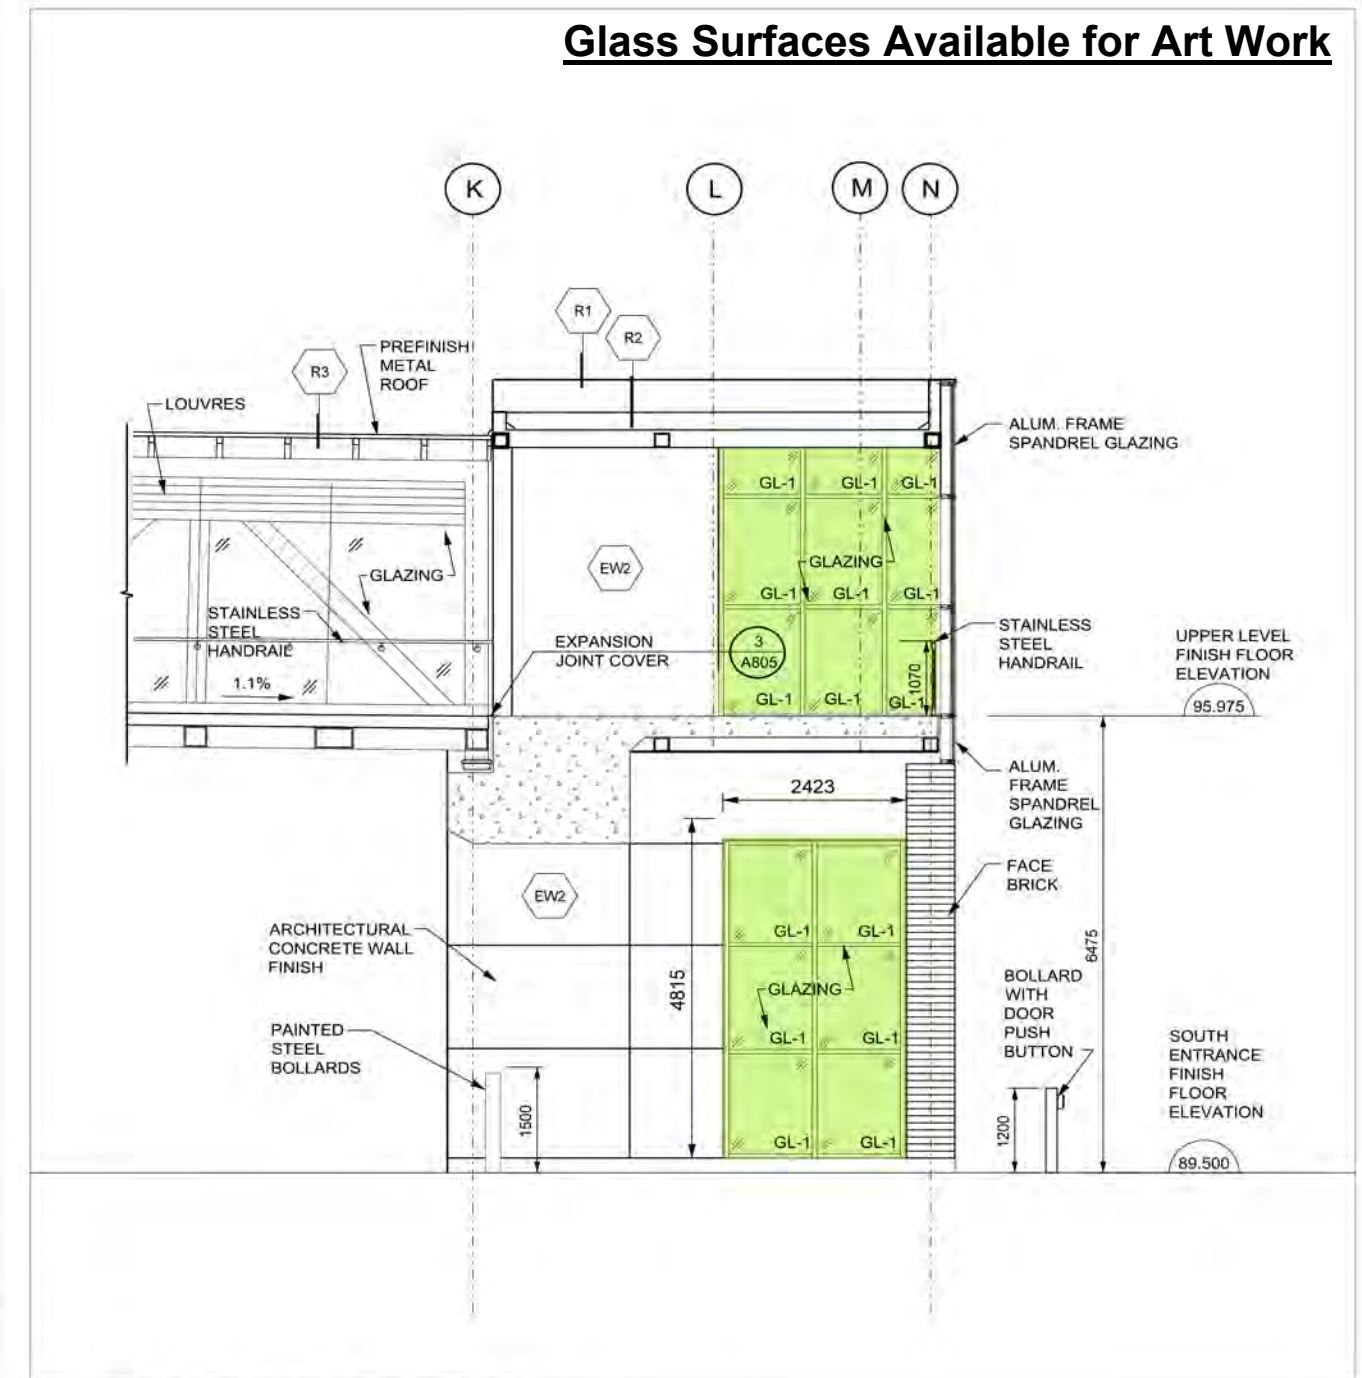

**2 WEST EXTERIOR ELEVATION**  
 SOUTH ELEVATOR TOWER SCALE 1:50

**METRIC**  
 MEASUREMENTS SHOWN ON THESE PLANS  
 ARE IN MILLIMETERS UNLESS OTHERWISE NOTED

1.85 USRC SUBDIVISION

**AECOM**  
 AECOM Canada Architects Ltd.  
 300 Water Street, Whitley, Ontario, Canada L1N 8J2  
 T905.668.9363 F905.668.0221  
 CONSULTANTS

**Toronto** Engineering and Construction Services

**KING-LIBERTY PEDESTRIAN/CYCLIST BRIDGE**  
 DUORO STREET - WESTERN BATTERY ROAD  
 ARCHITECTURAL  
 PIERS EXTERIOR ELEVATIONS 5

DIGITAL INFORMATION	No.	DATE	REVISIONS	INITIAL	SIGNED
DESIGN: y16897arch4_5.dgn, y18897archdet_1		02-20-2018	ISSUED FOR TENDER		
		11-10-2017	INCORPORATED METROLINX COMMENTS		
		10-05-2017	ISSUED FOR PERMIT		

**ARCHITECTS ASSOCIATION OF ONTARIO**  
 ARCHITECTS  
 Michael D'Andrea, P. Eng.  
 Chief Engineer and Executive Director  
 Engineering & Construction Services

**FRANK CLARIZIO, P. ENG.**  
 Director, Design & Construction  
 Municipal Infrastructure & Gardiner Rehabilitation

**LUIS DE JESUS, P. ENG.**  
 ACTING MANAGER  
 BRIDGES, STRUCTURES  
 AND EXPRESSWAYS

DESIGN	L.C.	DRAWN	D.P.	CHECKED	L.C.	CONTRACT No. 17-ECS-T1-01BE
SCALE:	1:50		DRAWING NUMBER		897-2018-0139	SHEET A-14
DATE:	February, 2018					