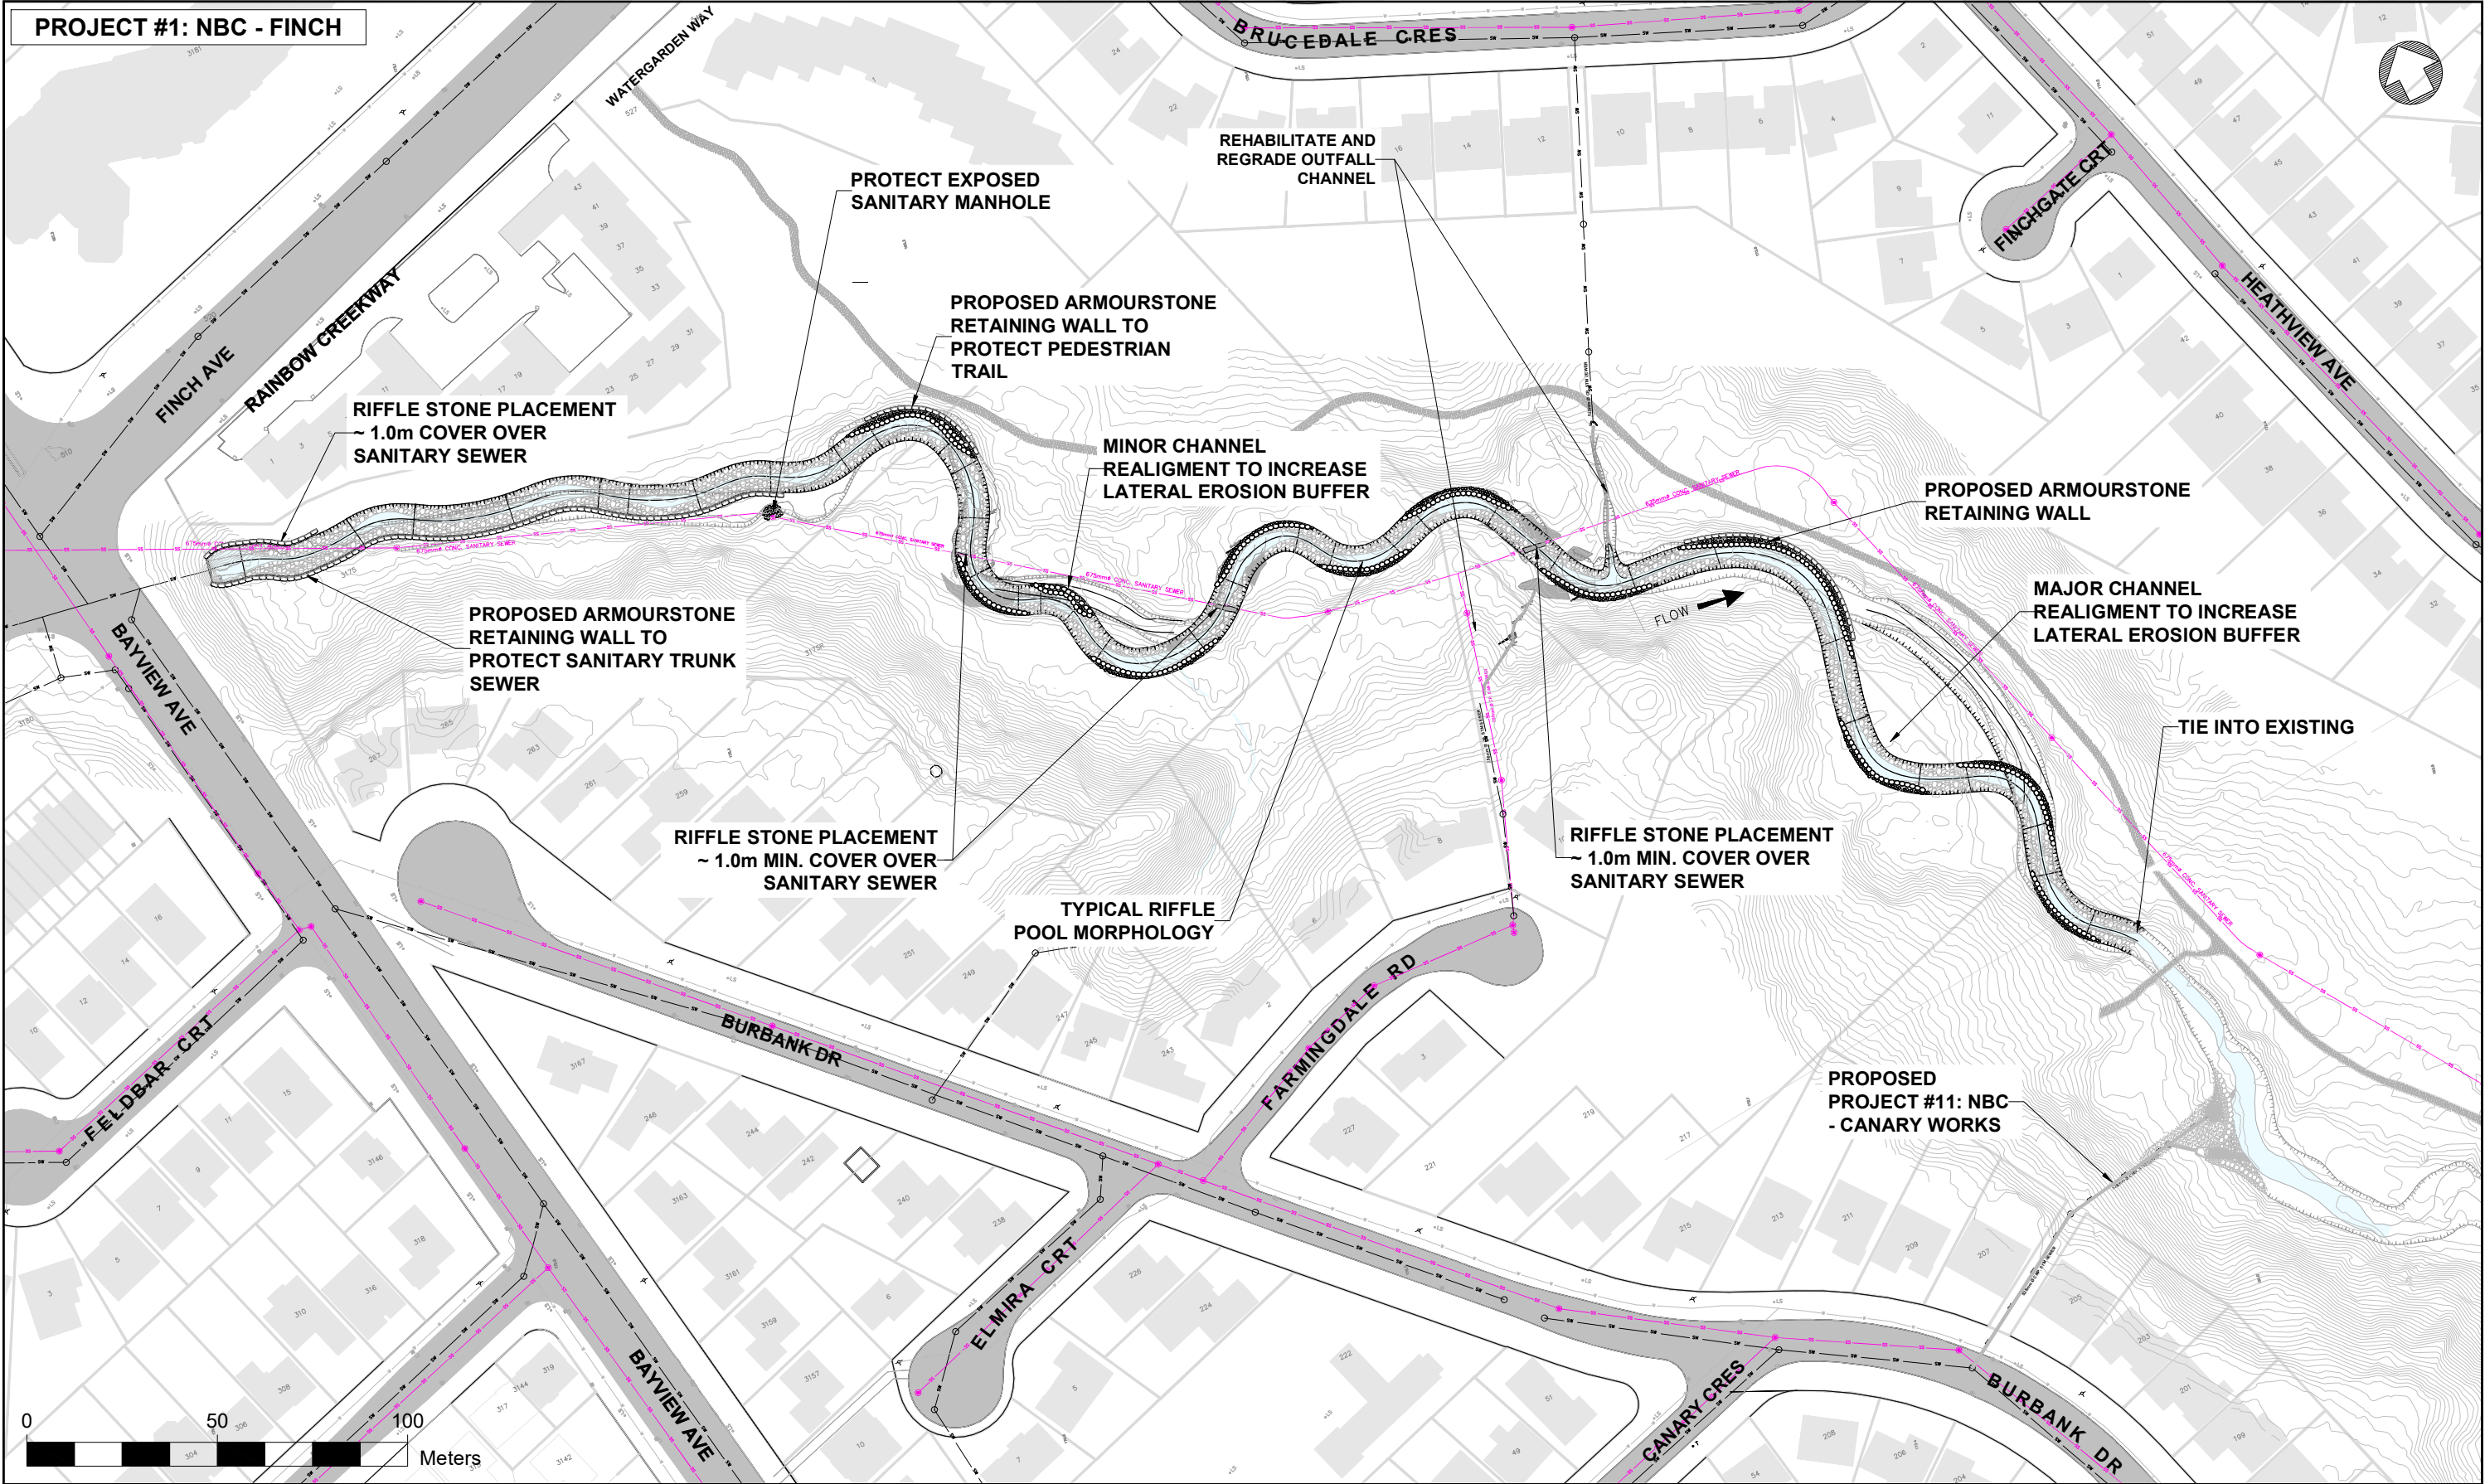

Appendix W (Part 1)

Erosion Control Structure



1	2024/03/08	ISSUED FOR TECHNICAL MEMORANDUM #4	R.A	R.A
No.	DATE	REVISIONS	INITIAL	SIGNED

LEGEND

STORM SEWER

SANITARY SEWER

STORM SEWER MANHOLE

SANITARY SEWER MANHOLE

CREEK

PROPERTY LINE

WATER MAIN

EXISTING TRAIL

PROP. TOB

EX. TOB

Toronto Water

NEWTONBROOK CREEK GEOMORPHIC SYSTEMS MASTER PLAN City of Toronto			
PROPOSED WORKS - PROJECT #1: NBC - FINCH			
DESIGN:	DRAFTING:	AB	CHECK:
SCALE:	HORIZONTAL	1:1200	DRAWING
DATE:	2024/03/08	NUMBER:	

CONTRACT No.	
SHEET No. 1 OF 11	