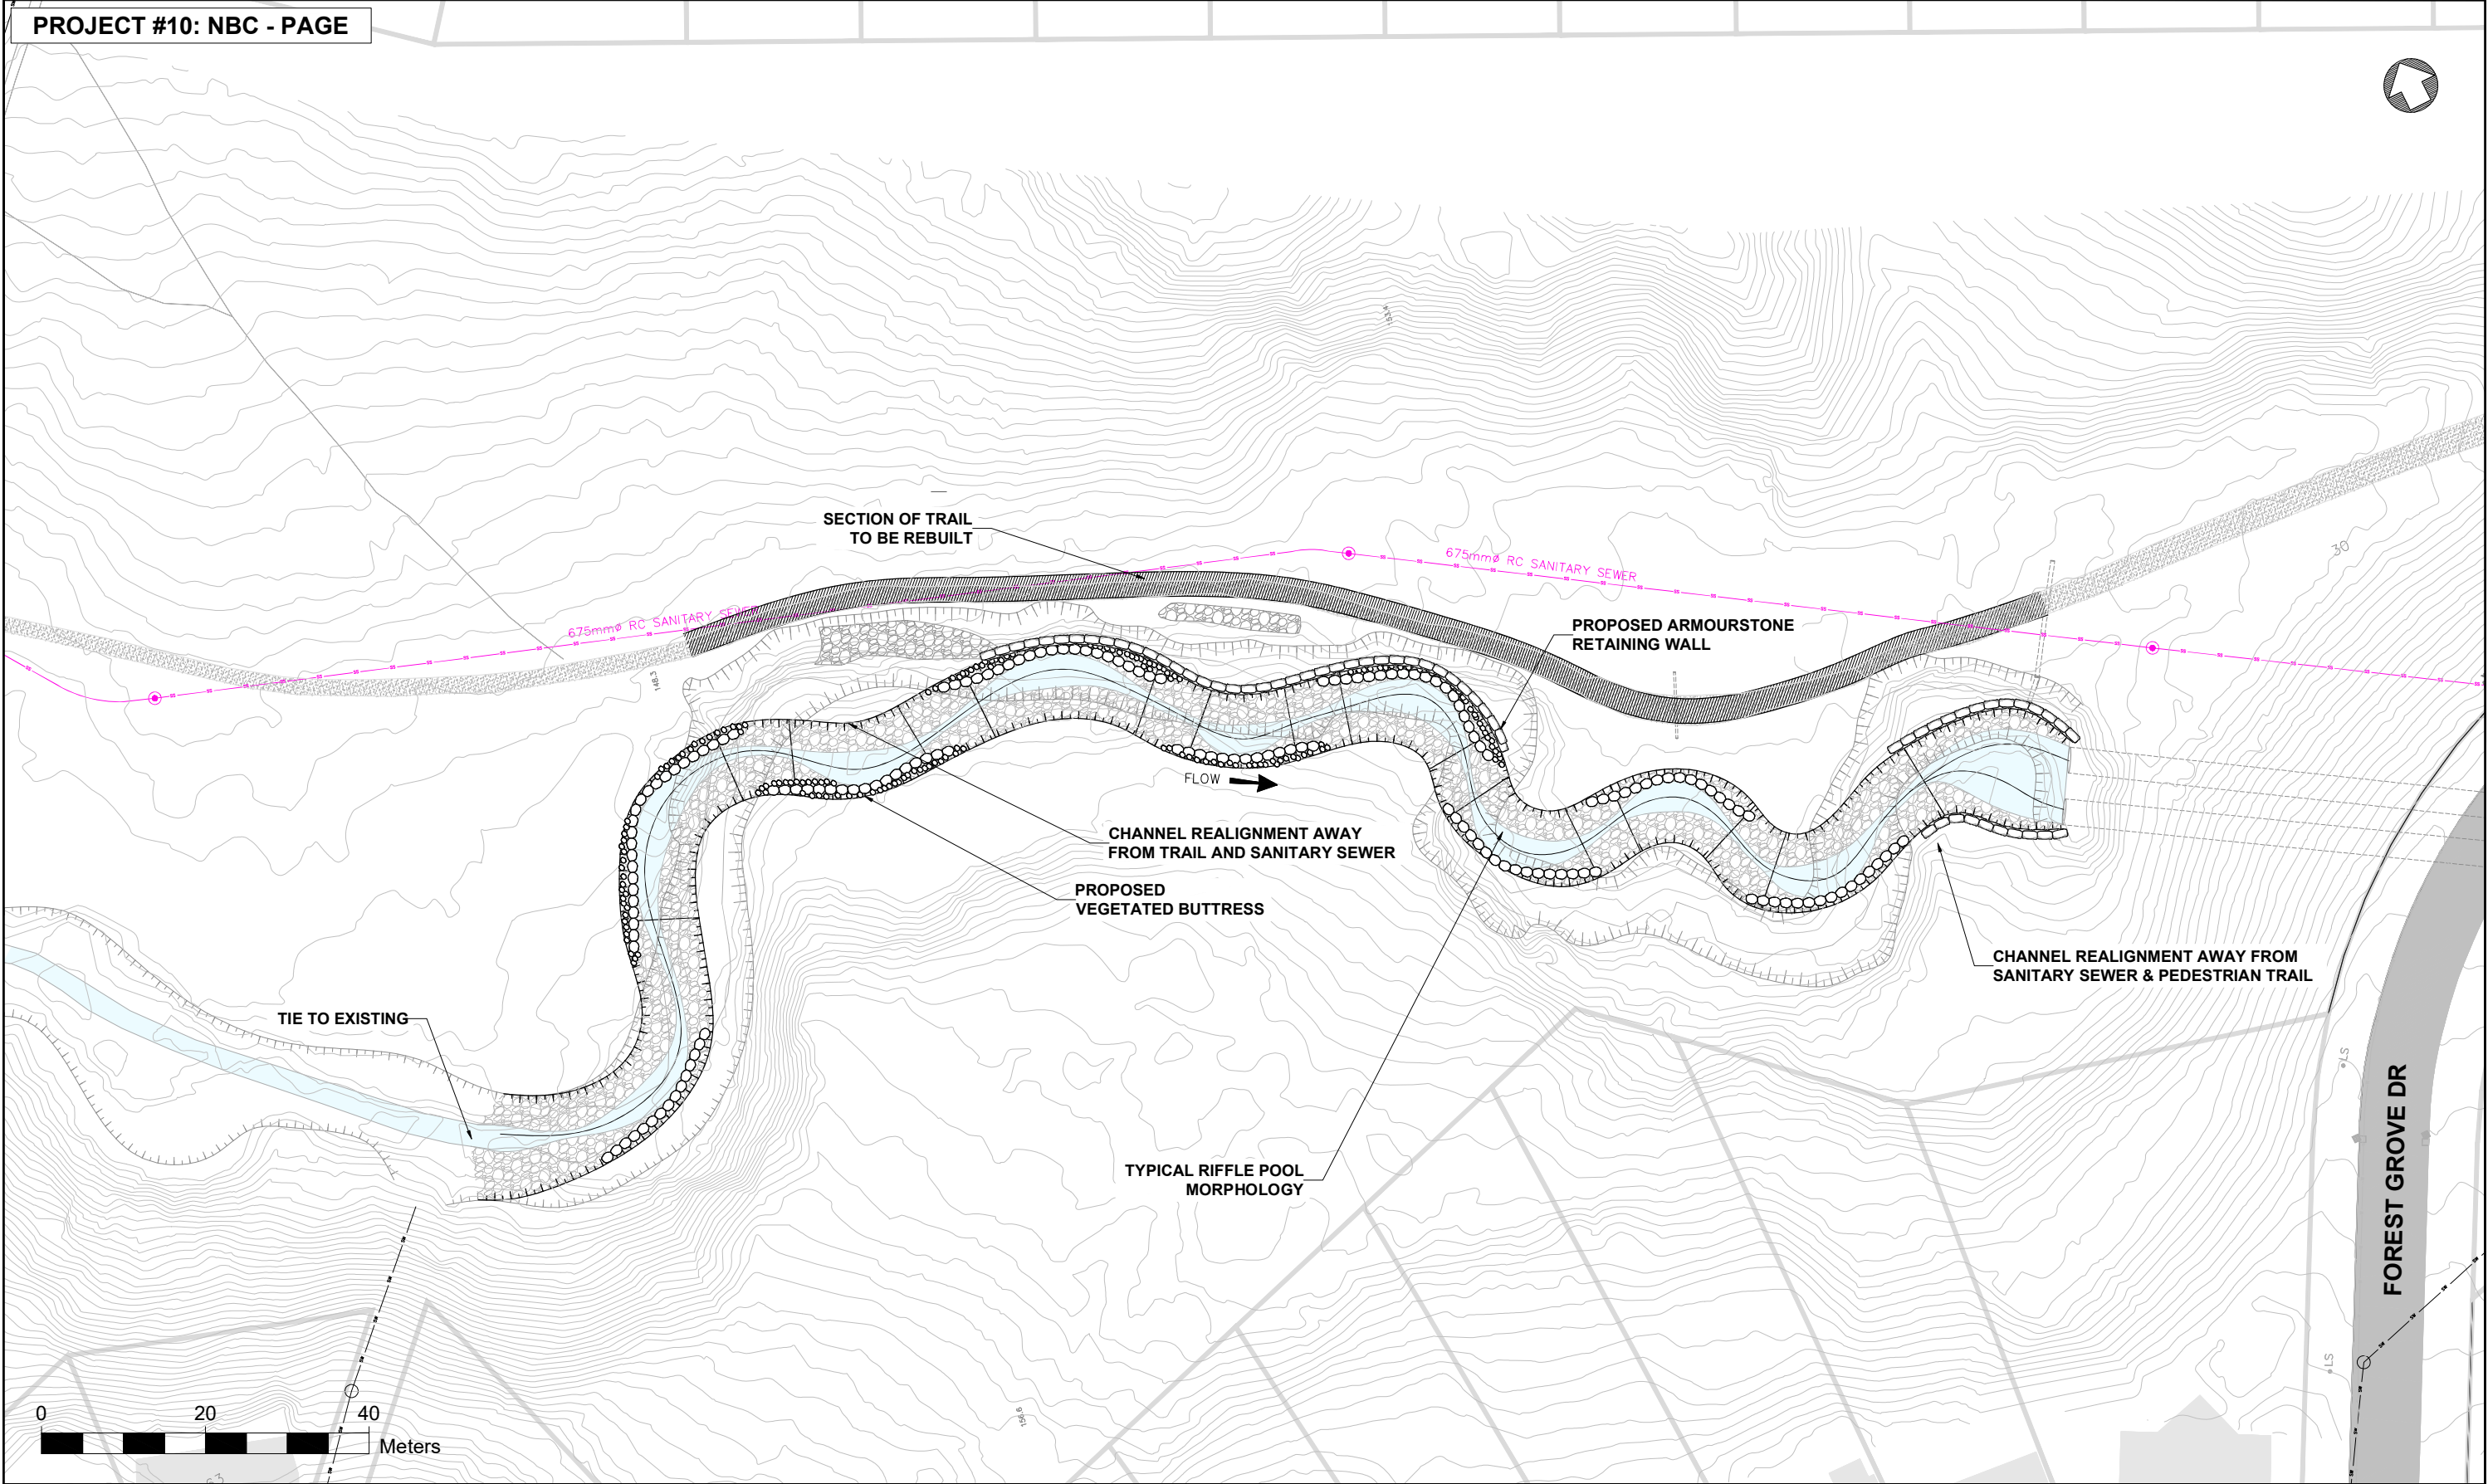

Appendix W (Part 5)

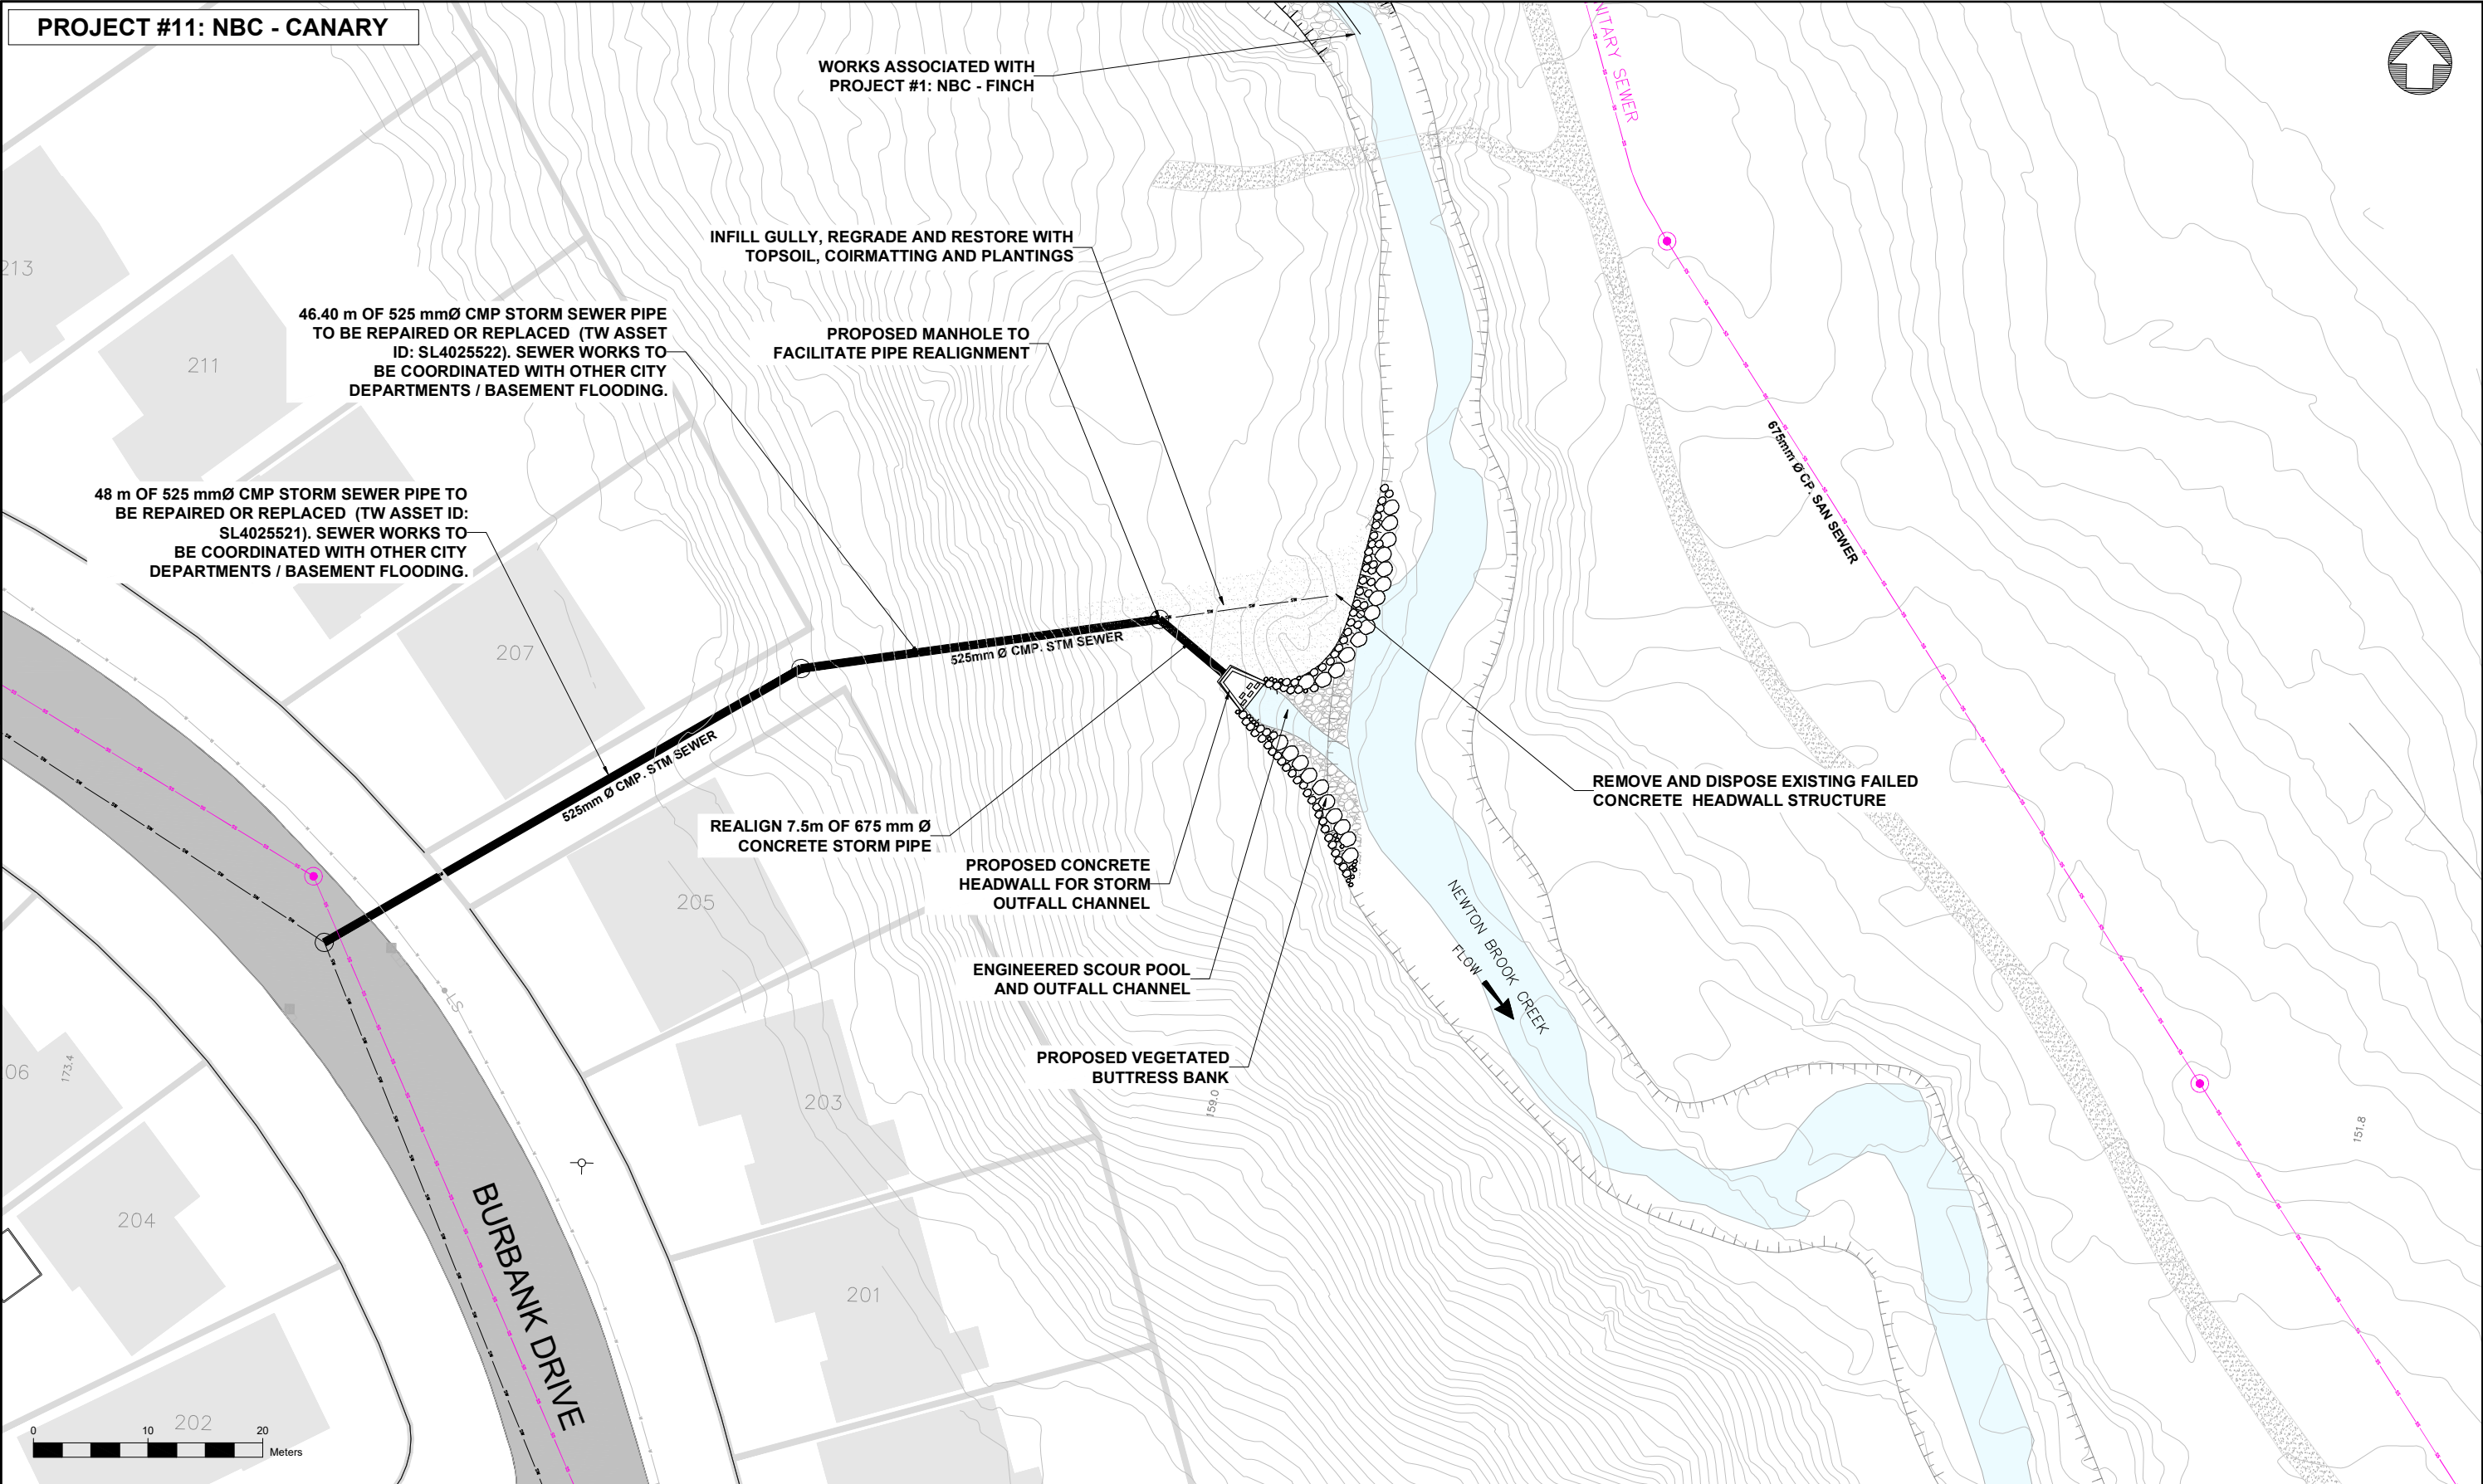
Erosion Control Structure





				NEWTONBROOK CREEK GEOMORPHIC SYSTEMS MASTER PLAN City of Toronto	
				PROPOSED WORKS - PROJECT #10: NBC - PAGE	
				DESIGN:	DRAFTING: AB
				SCALE: HORIZONTAL 1:350	CHECK: CONTRACT No.
				DATE: 2024/03/08	DRAWING NUMBER:
				SHEET No. 10 OF 11	


1		2024/03/08	
No.		DATE	
		ISSUED FOR TECHNICAL MEMORANDUM #4	
		REVISIONS	
		INITIAL	
		SIGNED	
		R.A	
		R.A	

		Toronto Water	
LEGEND			
		STORM SEWER	
		SANITARY SEWER	
		STORM SEWER MANHOLE	
		SANITARY SEWER MANHOLE	
		CREEK	
		PROPERTY LINE	
		WATER MAIN	
		EXISTING TRAIL	
		PROP. TOB	
		EX. TOB	





No.	DATE	REVISIONS	INITIAL	SIGNED
1	2024/03/08	ISSUED FOR TECHNICAL MEMORANDUM #4	R.A	R.A

**LEGEND**

- TW — STORM SEWER
- SANITARY SEWER
- STORM SEWER MANHOLE
- SANITARY SEWER MANHOLE
- CREEK
- PROPERTY LINE
- WATER MAIN
- EXISTING TRAIL
- PROP. TOB
- EX. TOB

Toronto Water

PROPOSED WORKS - PROJECT #11: NBC - CANARY			
DESIGN:	DRAFTING:	AB	CHECK:
SCALE:	HORIZONTAL	1:250	DRAWING
DATE:	2024/03/08	NUMBER:	

**NEWTONBROOK CREEK
GEOMORPHIC SYSTEMS MASTER PLAN**
City of Toronto

CONTRACT No.	
SHEET No.	11 OF 11