


Appendix S (Part 3)

Erosion Control Structures

**LATERAL RISK #12 - UPSTREAM OF MAXOME AVE.
PLAN**

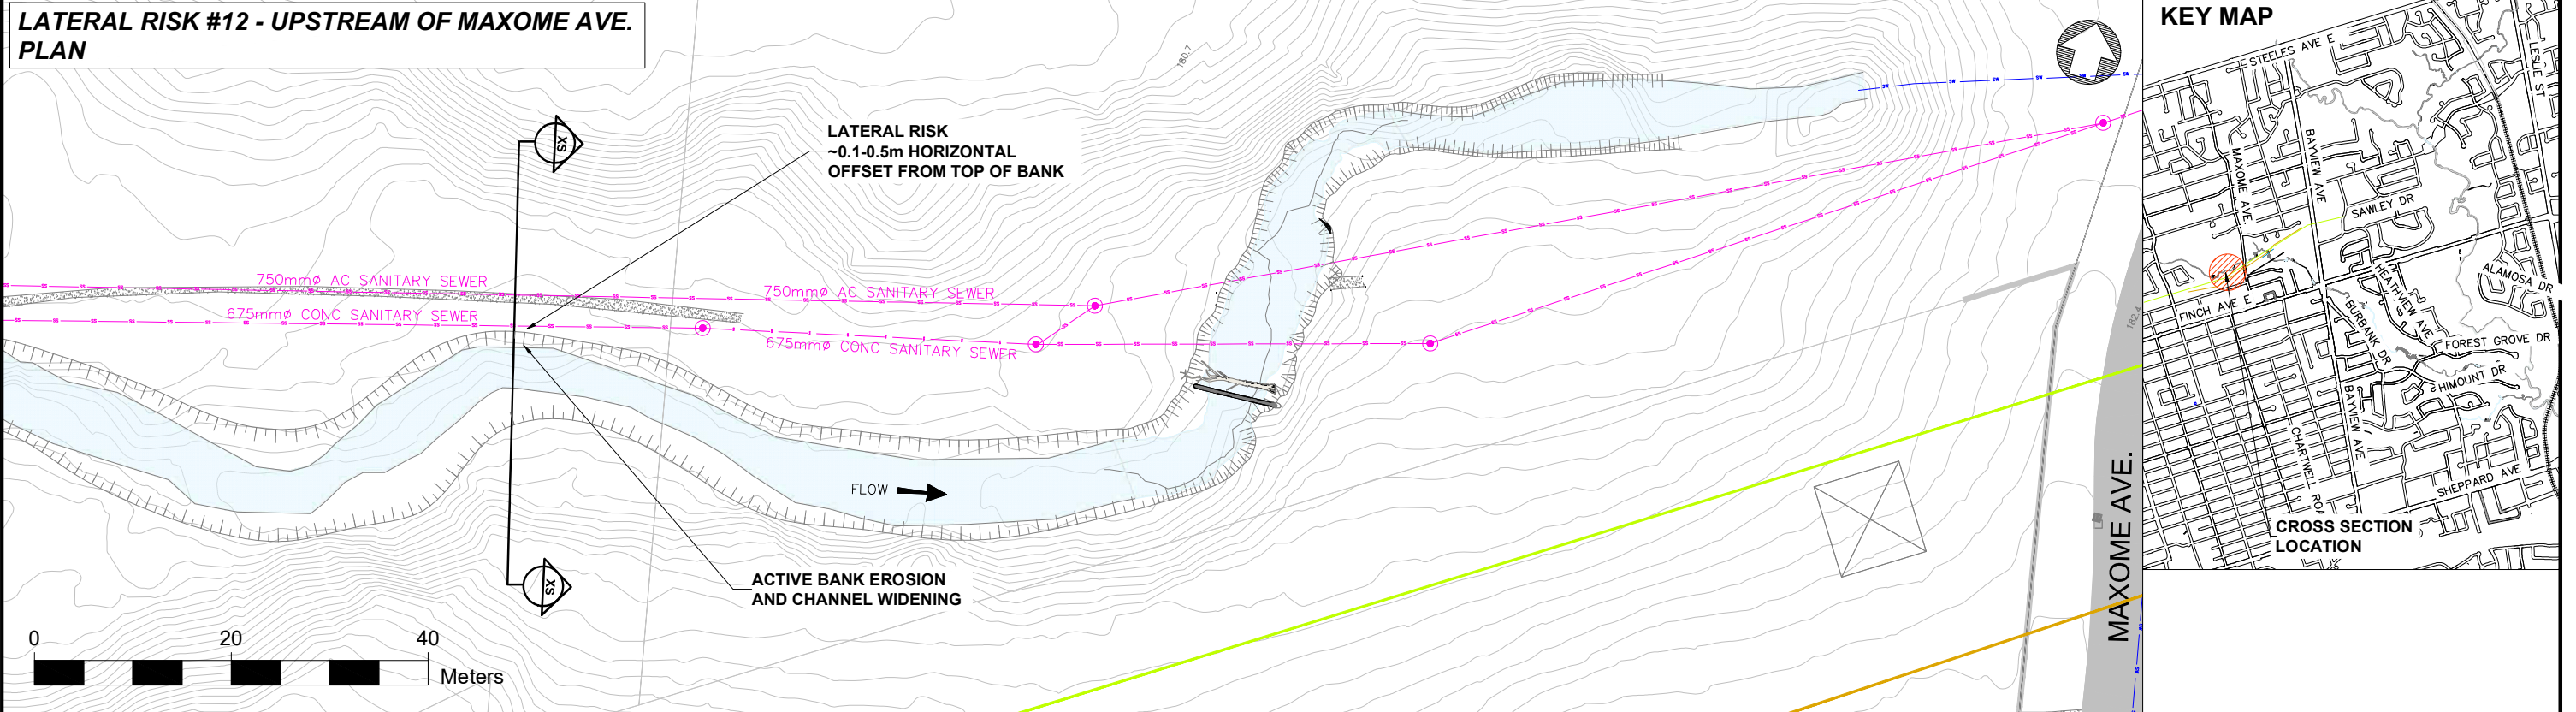

**LATERAL RISK #12 - UPSTREAM OF MAXOME AVE.
CROSS SECTION**

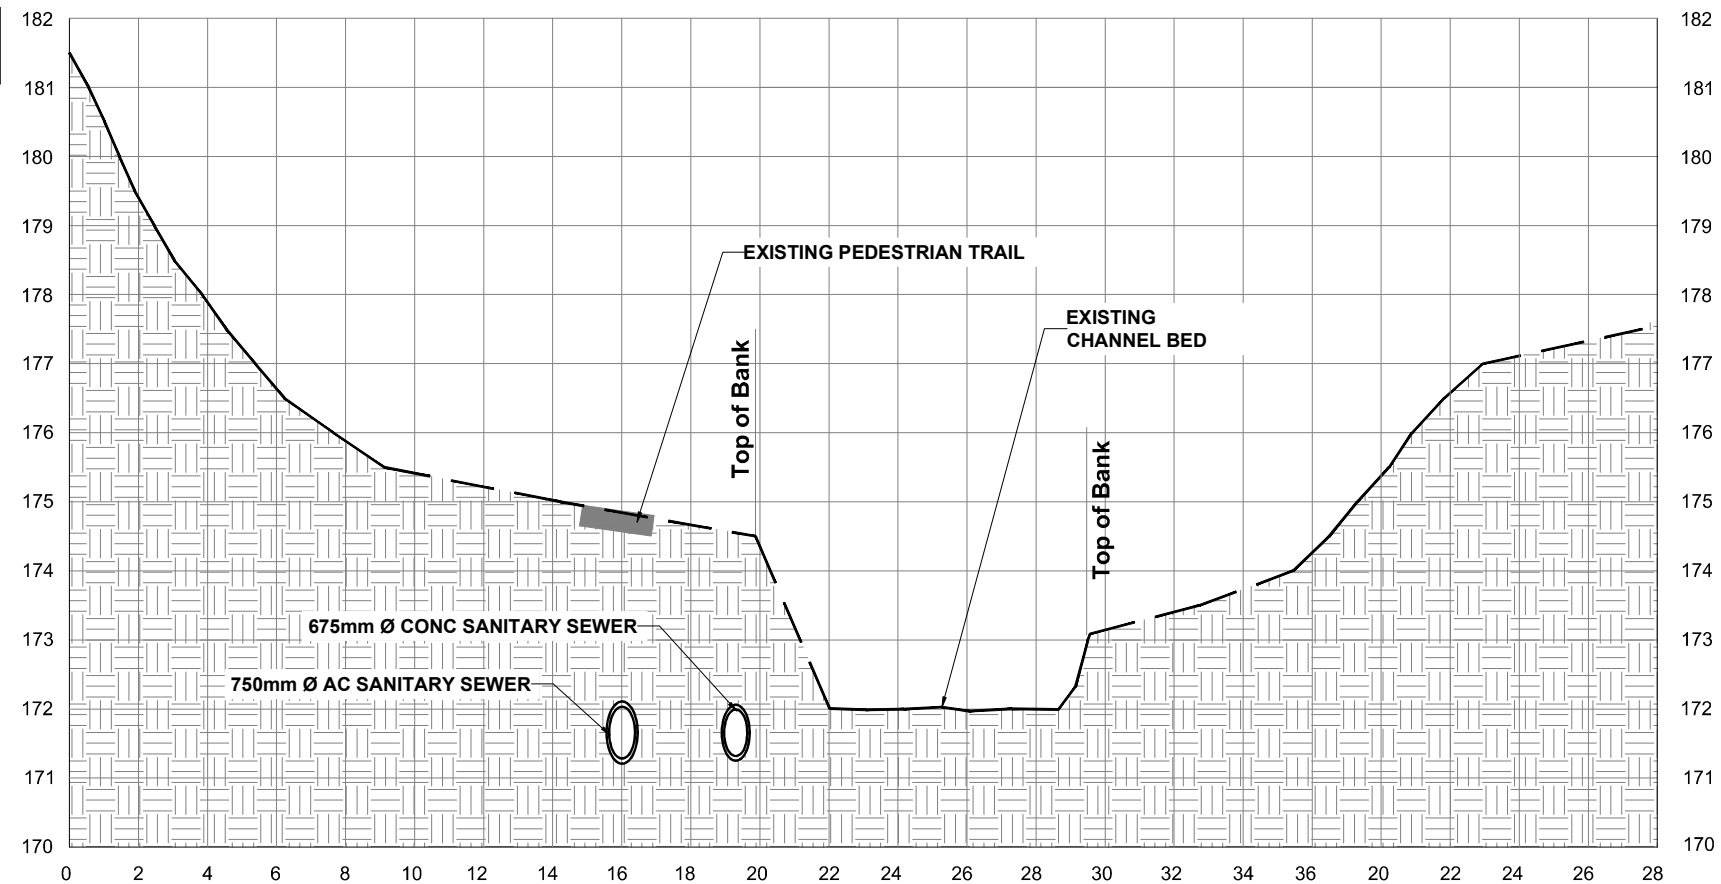



Toronto Water

NEWTONBROOK CREEK GEOMORPHIC SYSTEMS MASTER PLAN


City of Toronto

LATERAL RISK TO SANITARY SEWER - EXISTING CONDITIONS


DESIGN:	R.A.	DRAFTING:	P.S.	CHECK:		CONTRACT No.
SCALE:	AS SHOWN			DRAWING NUMBER:	SHEET No. 1 OF 1	
DATE:	24/12/2021					

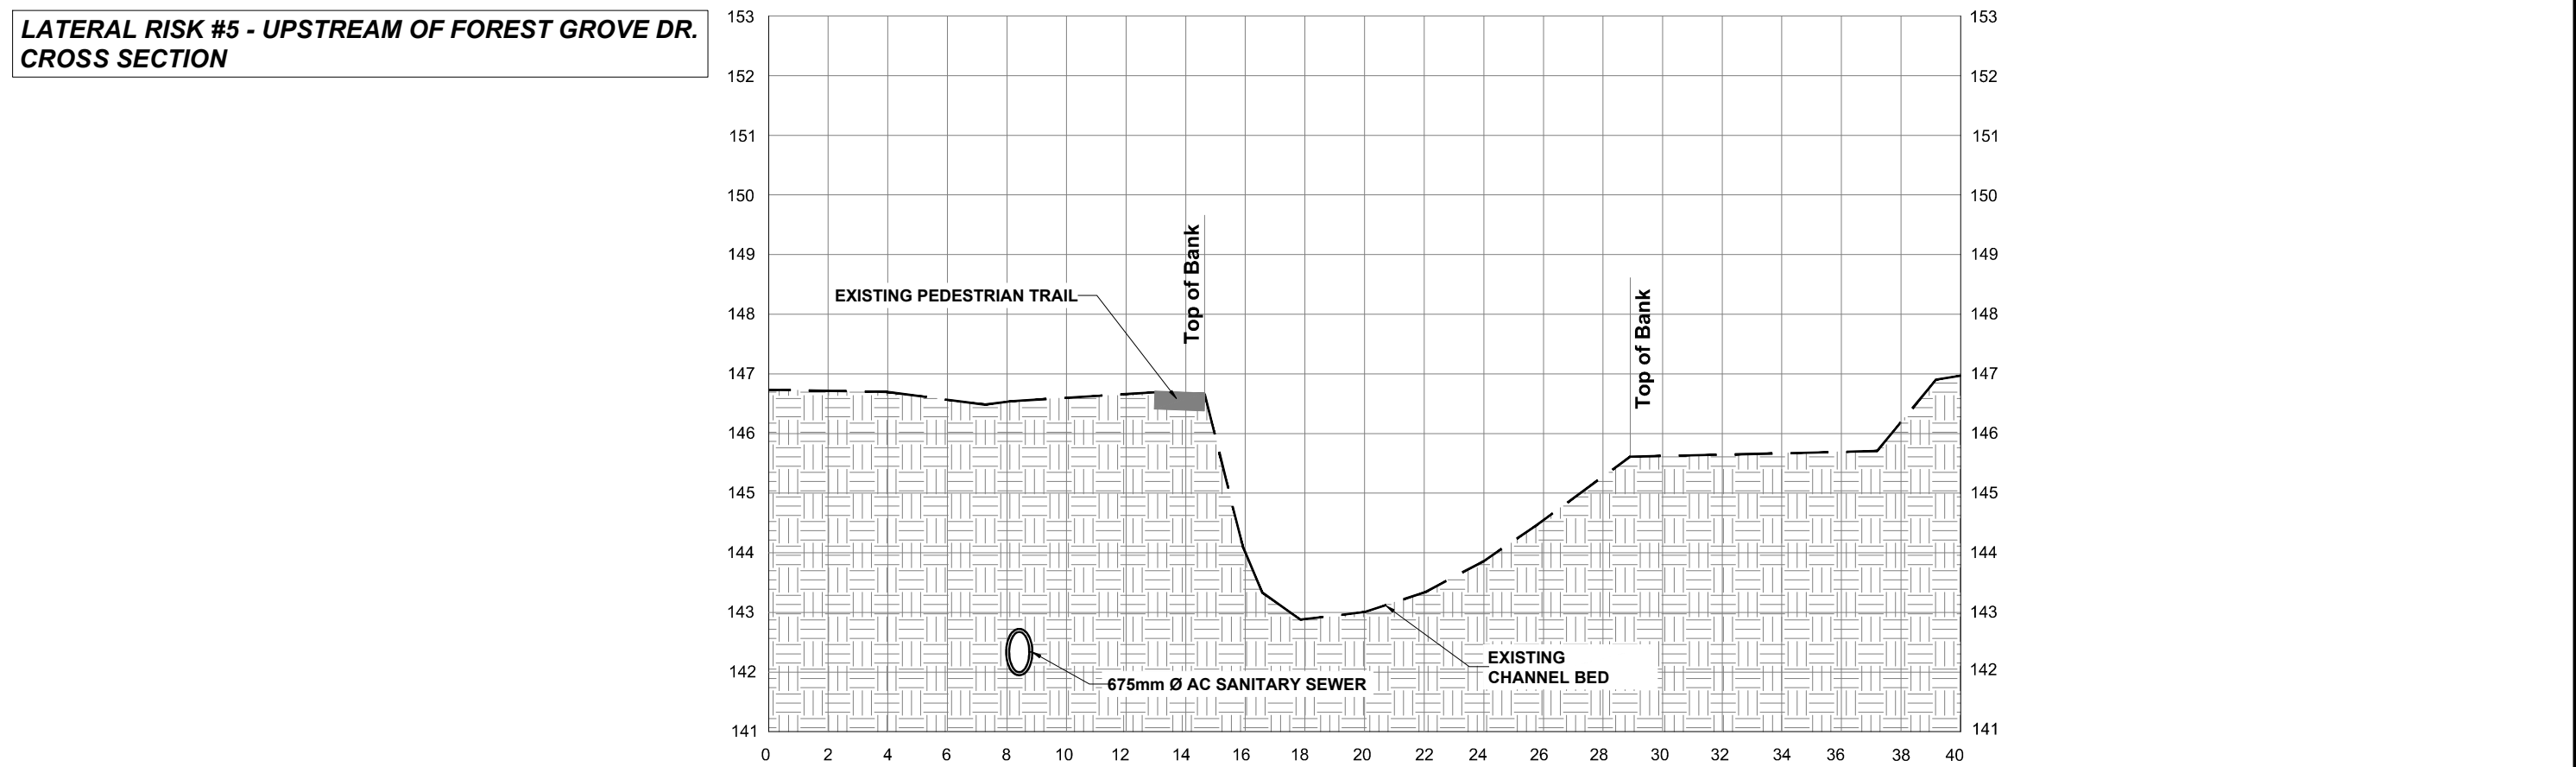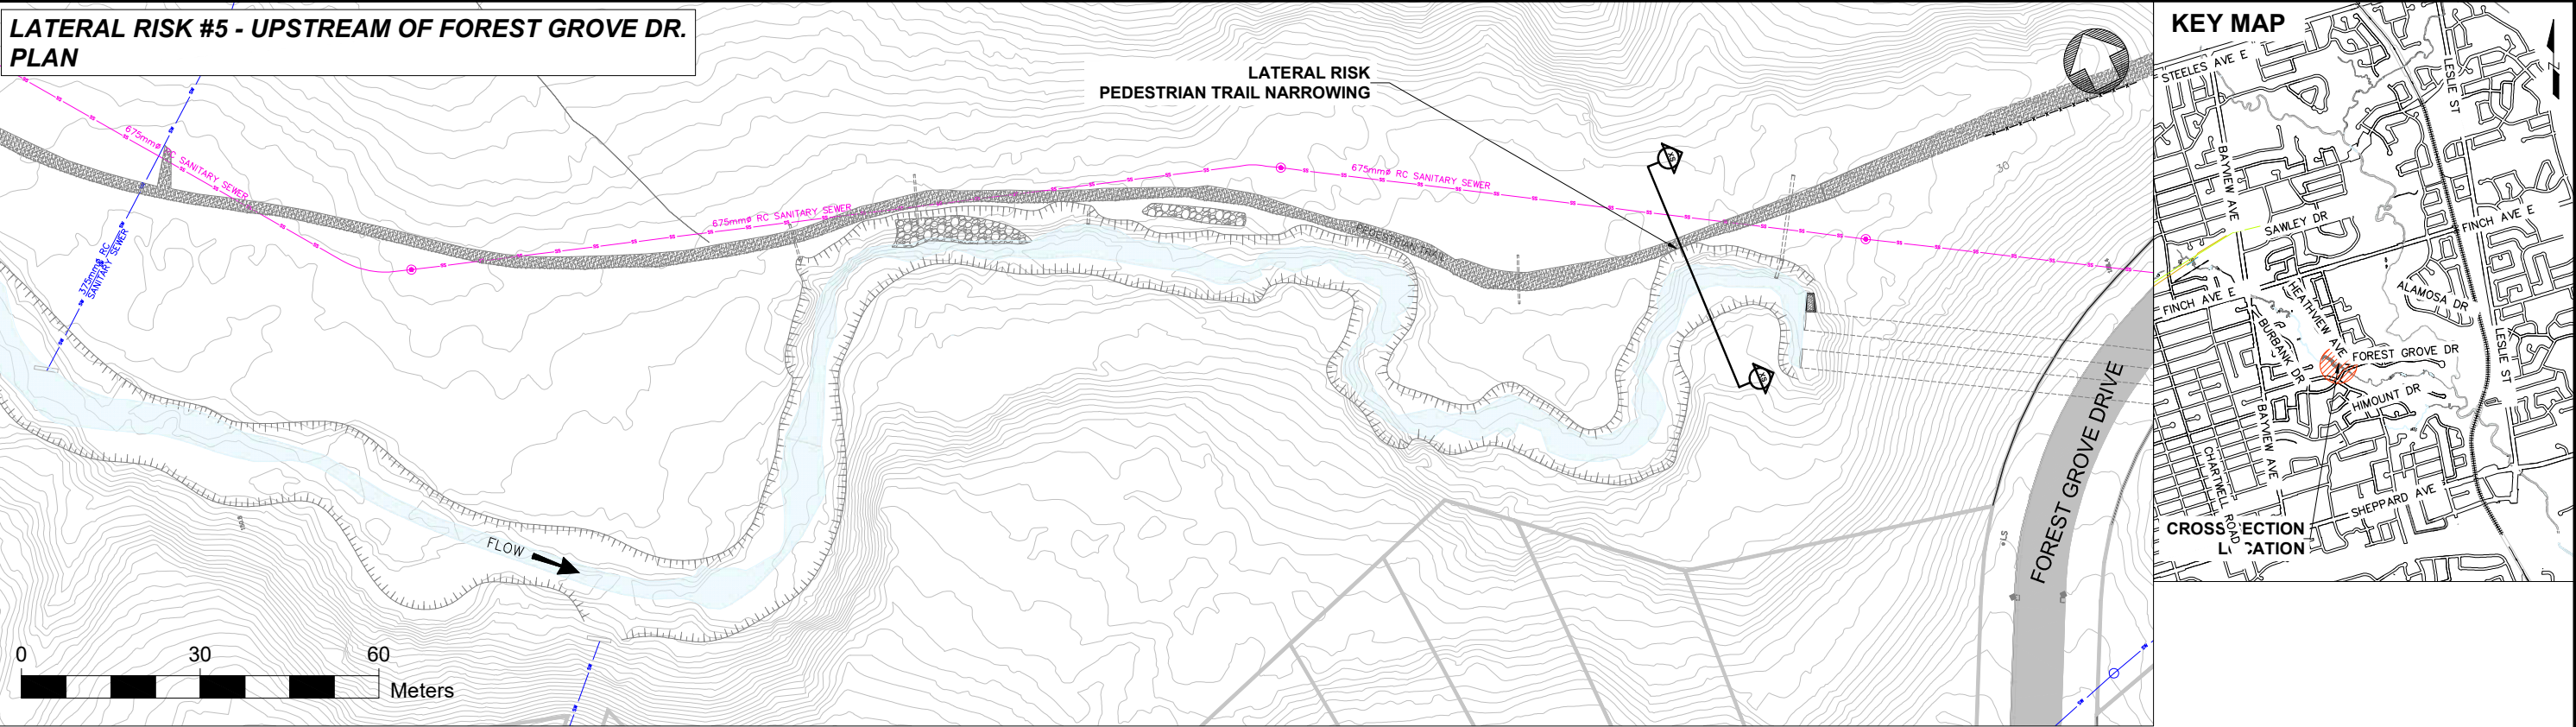

**LATERAL RISK #7 - FINCHGATE COURT
PLAN**

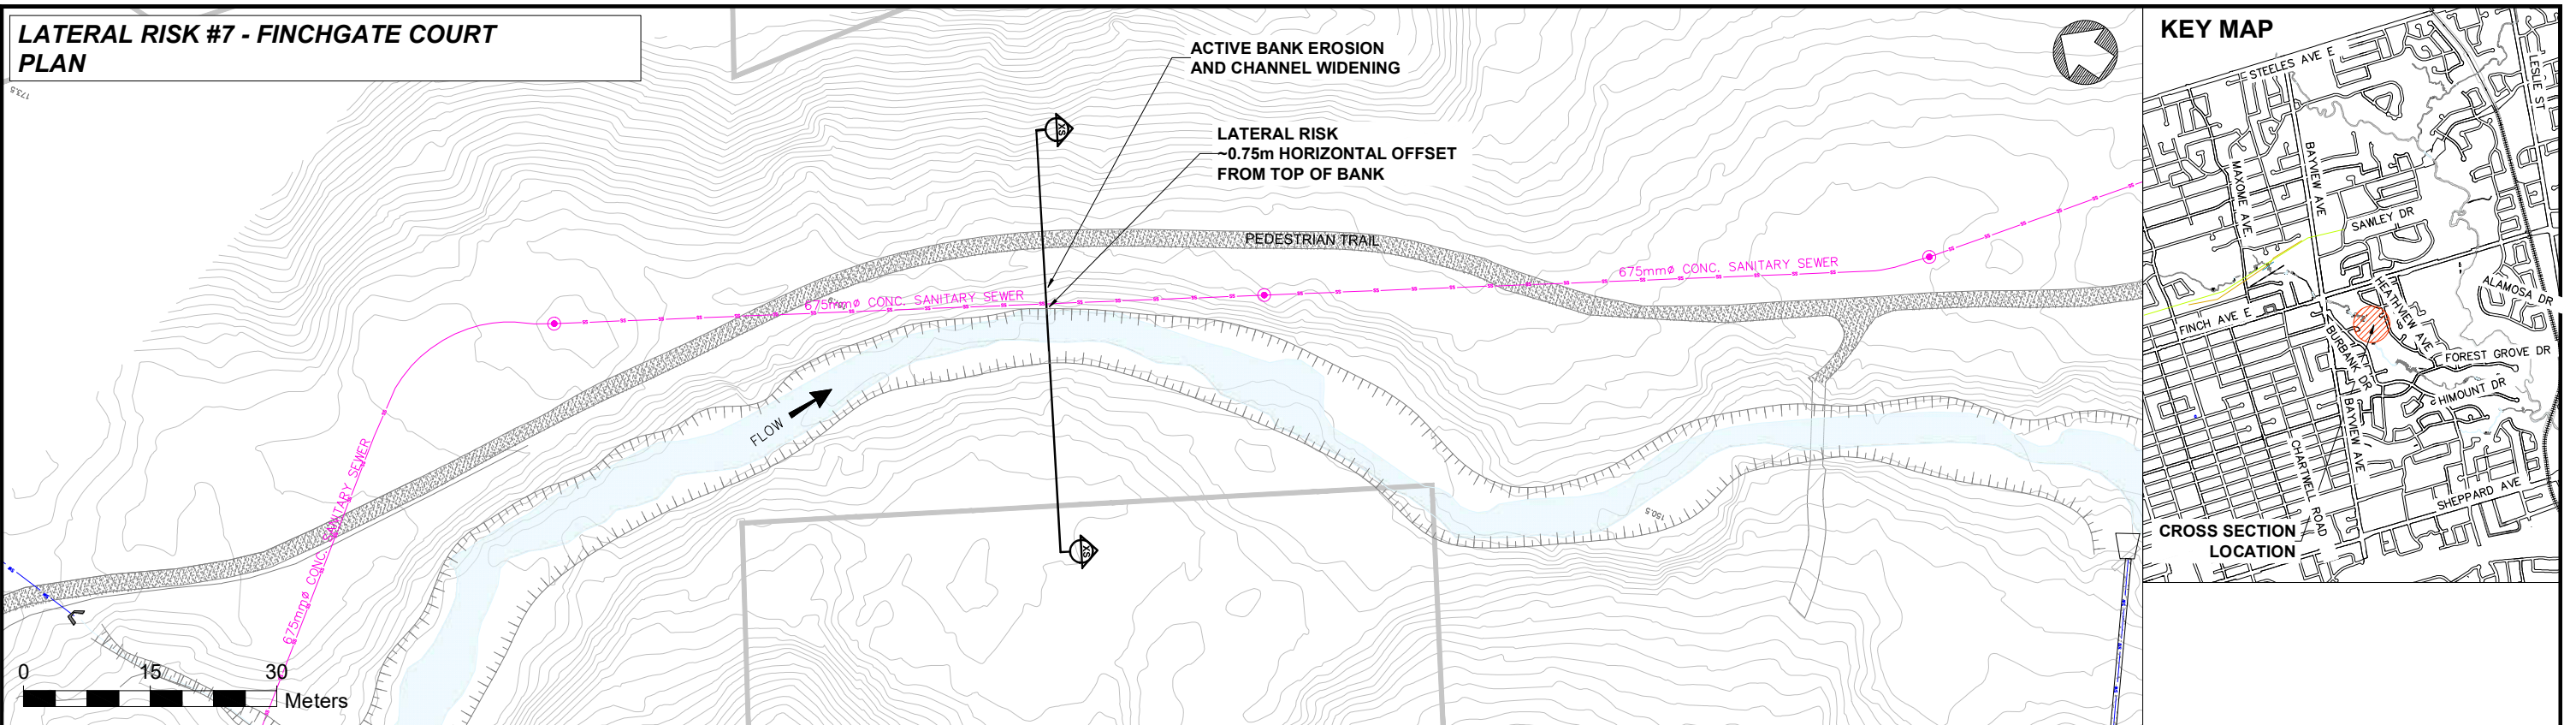

**LATERAL RISK #7 - FINCHGATE COURT
CROSS SECTION**

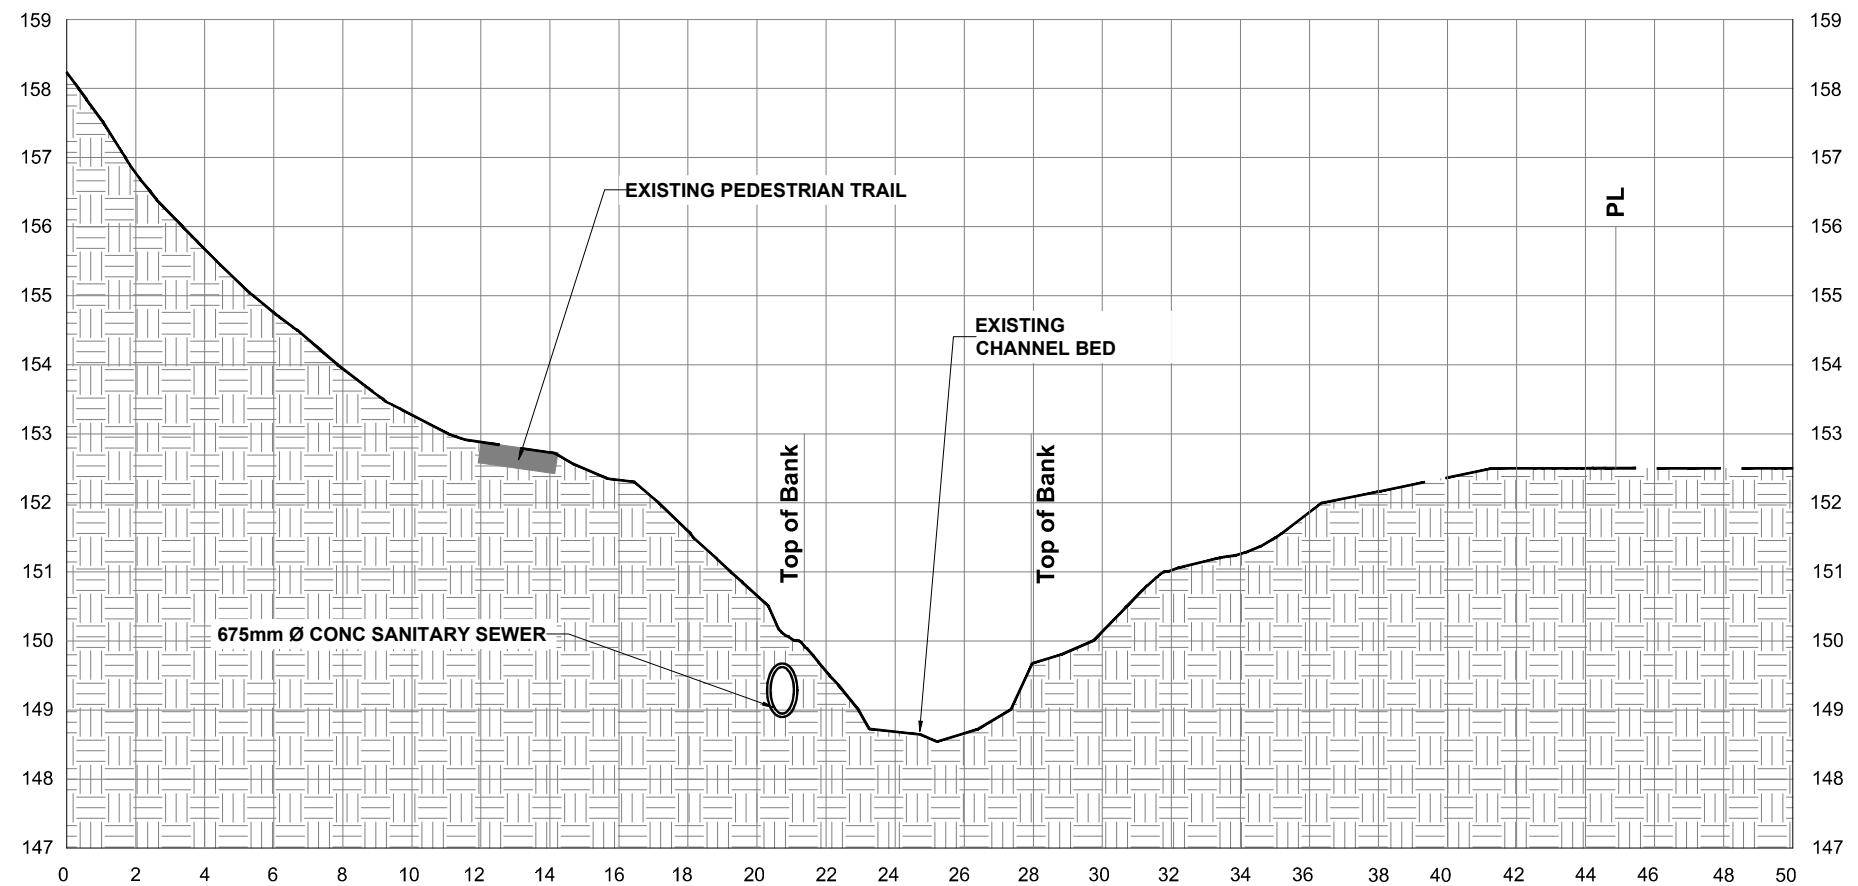

No.	DATE	REVISIONS	INITIAL	SIGNED



LEGEND

- STORM SEWER CREEK EXISTING TRAIL
 SANITARY SEWER PROPERTY LINE
 STORM SEWER MANHOLE  WATER MAIN
 SANITARY SEWER MANHOLE  OUTFALL

Toronto Water


NEWTONBROOK CREEK GEOMORPHIC SYSTEMS MASTER PLAN

City of Toronto


LATERAL RISK TO SANITARY SEWER - EXISTING CONDITIONS

DESIGN:	R.A.	DRAFTING:	P.S.	CHECK:		CONTRACT No.
SCALE:	AS SHOWN			DRAWING		SHEET No. 1 OF 1
DATE:	24/12/2021			NUMBER:		


LATERAL RISK #9 - BRUCEDALE CRESCENT PLAN

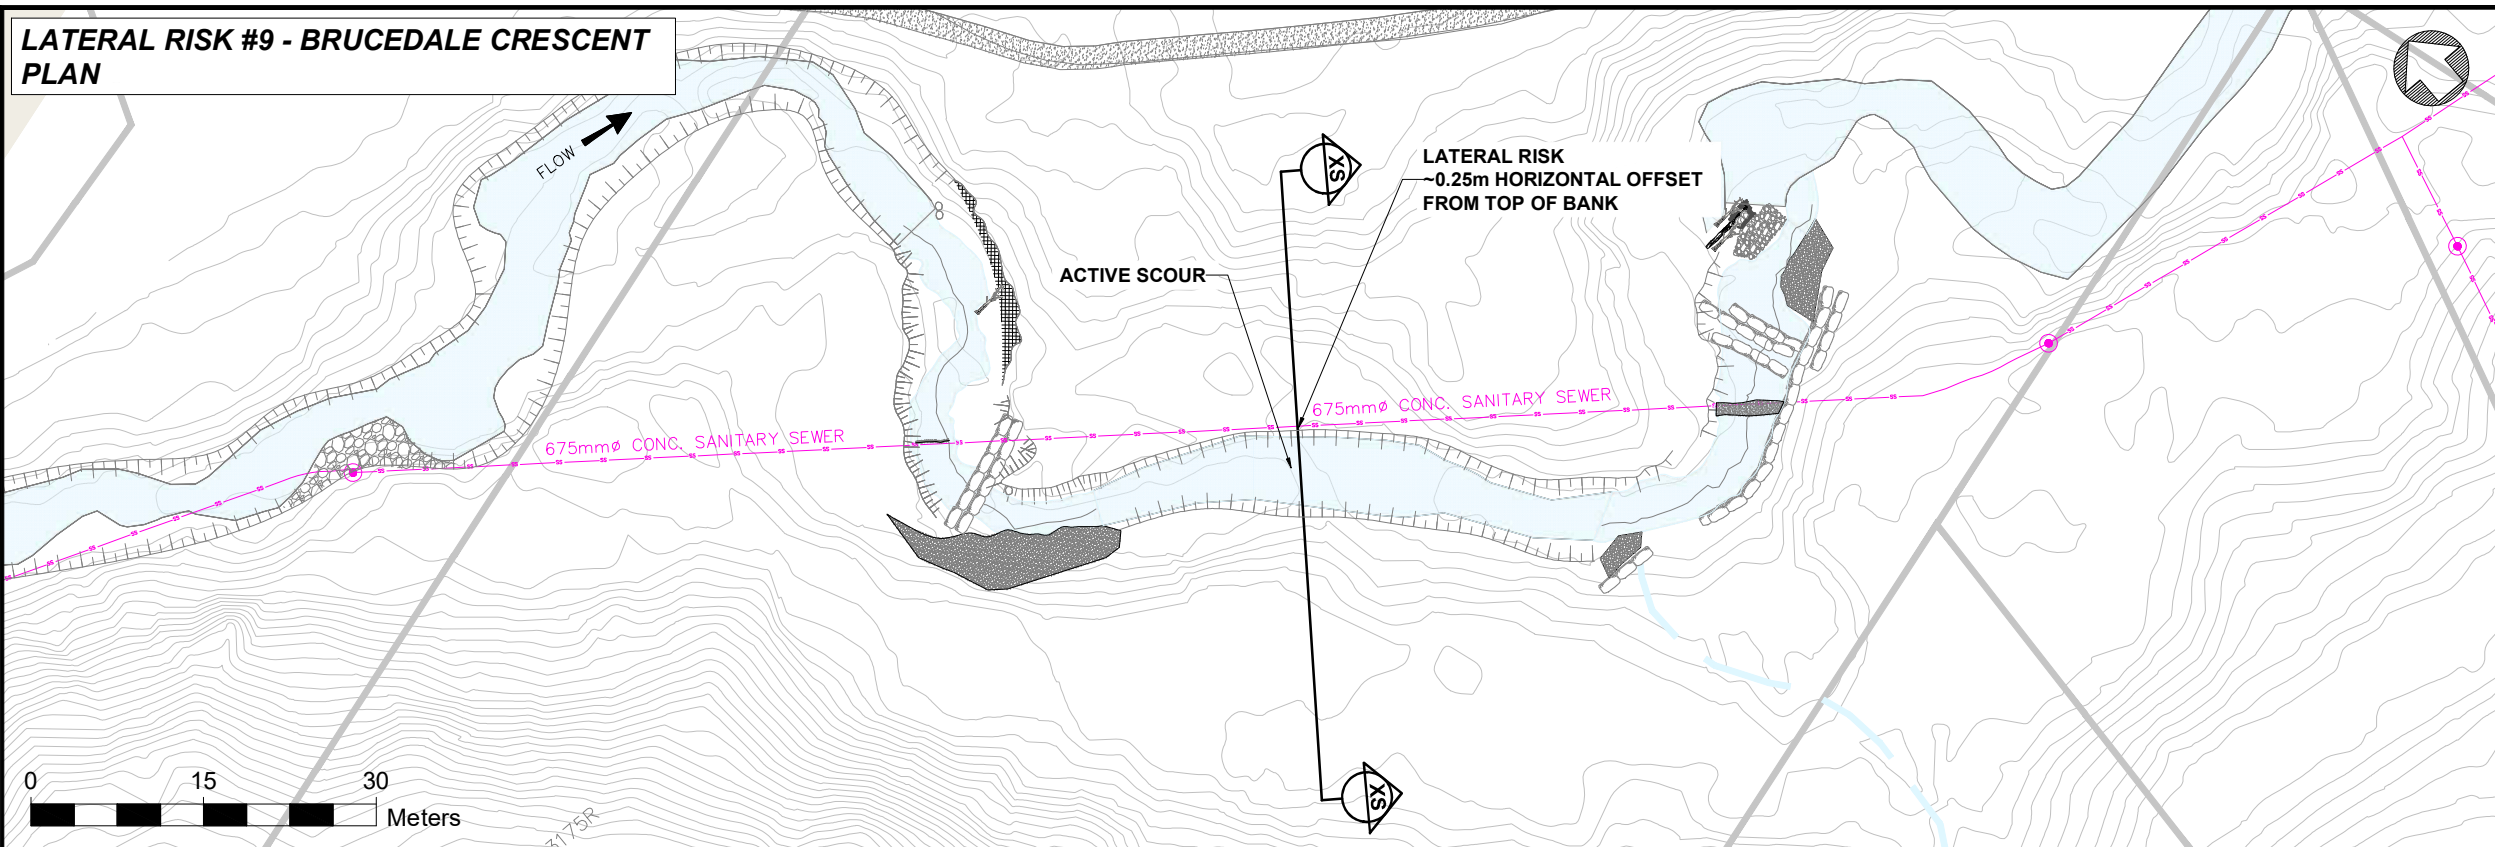

KEY MAP

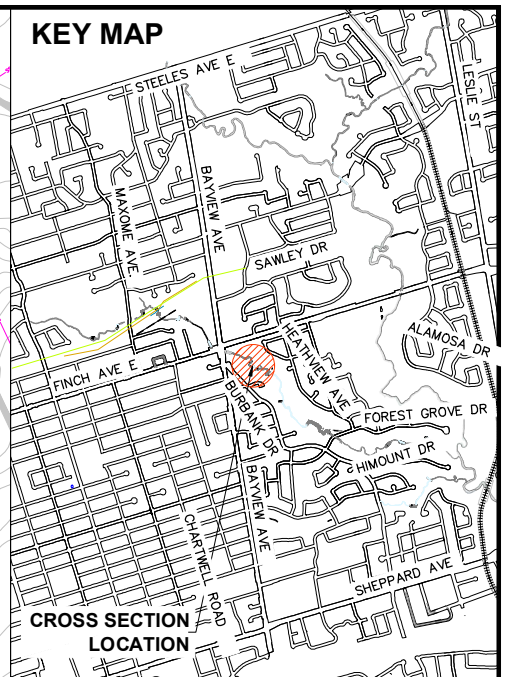

**LATERAL RISK #9 - BRUCEDALE CRESCENT
CROSS SECTION**

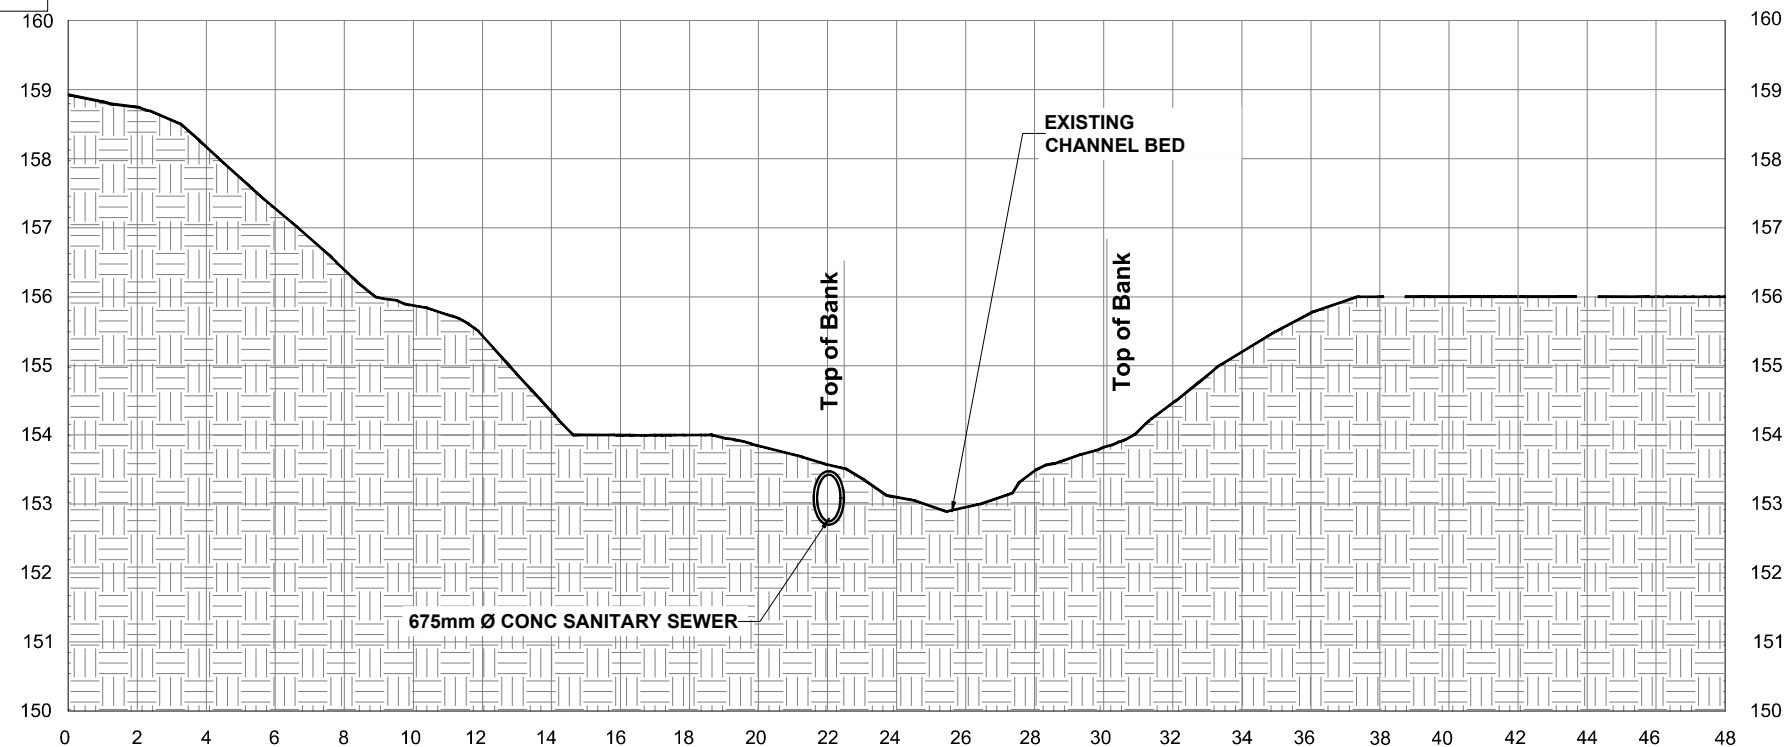

LEGEND

- STORM SEWER CREEK EXISTING TRAIL
 SANITARY SEWER  PROPERTY LINE
 STORM SEWER MANHOLE WATER MAIN
 SANITARY SEWER MANHOLE  OUTFALL

Toronto Water


NEWTONBROOK CREEK GEOMORPHIC SYSTEMS MASTER PLAN

City of Toronto


LATERAL RISK TO SANITARY SEWER - EXISTING CONDITIONS

DESIGN:	R.A.	DRAFTING:	P.S.	CHECK:		CONTRACT No.
SCALE:	AS SHOWN			DRAWING NUMBER:	SHEET No. 1 OF 1	
DATE:	24/12/2021					


**LATERAL RISK #11 - DOWNSTREAM OF FINCH AVE. & BAYVIEW AVE.
PLAN**

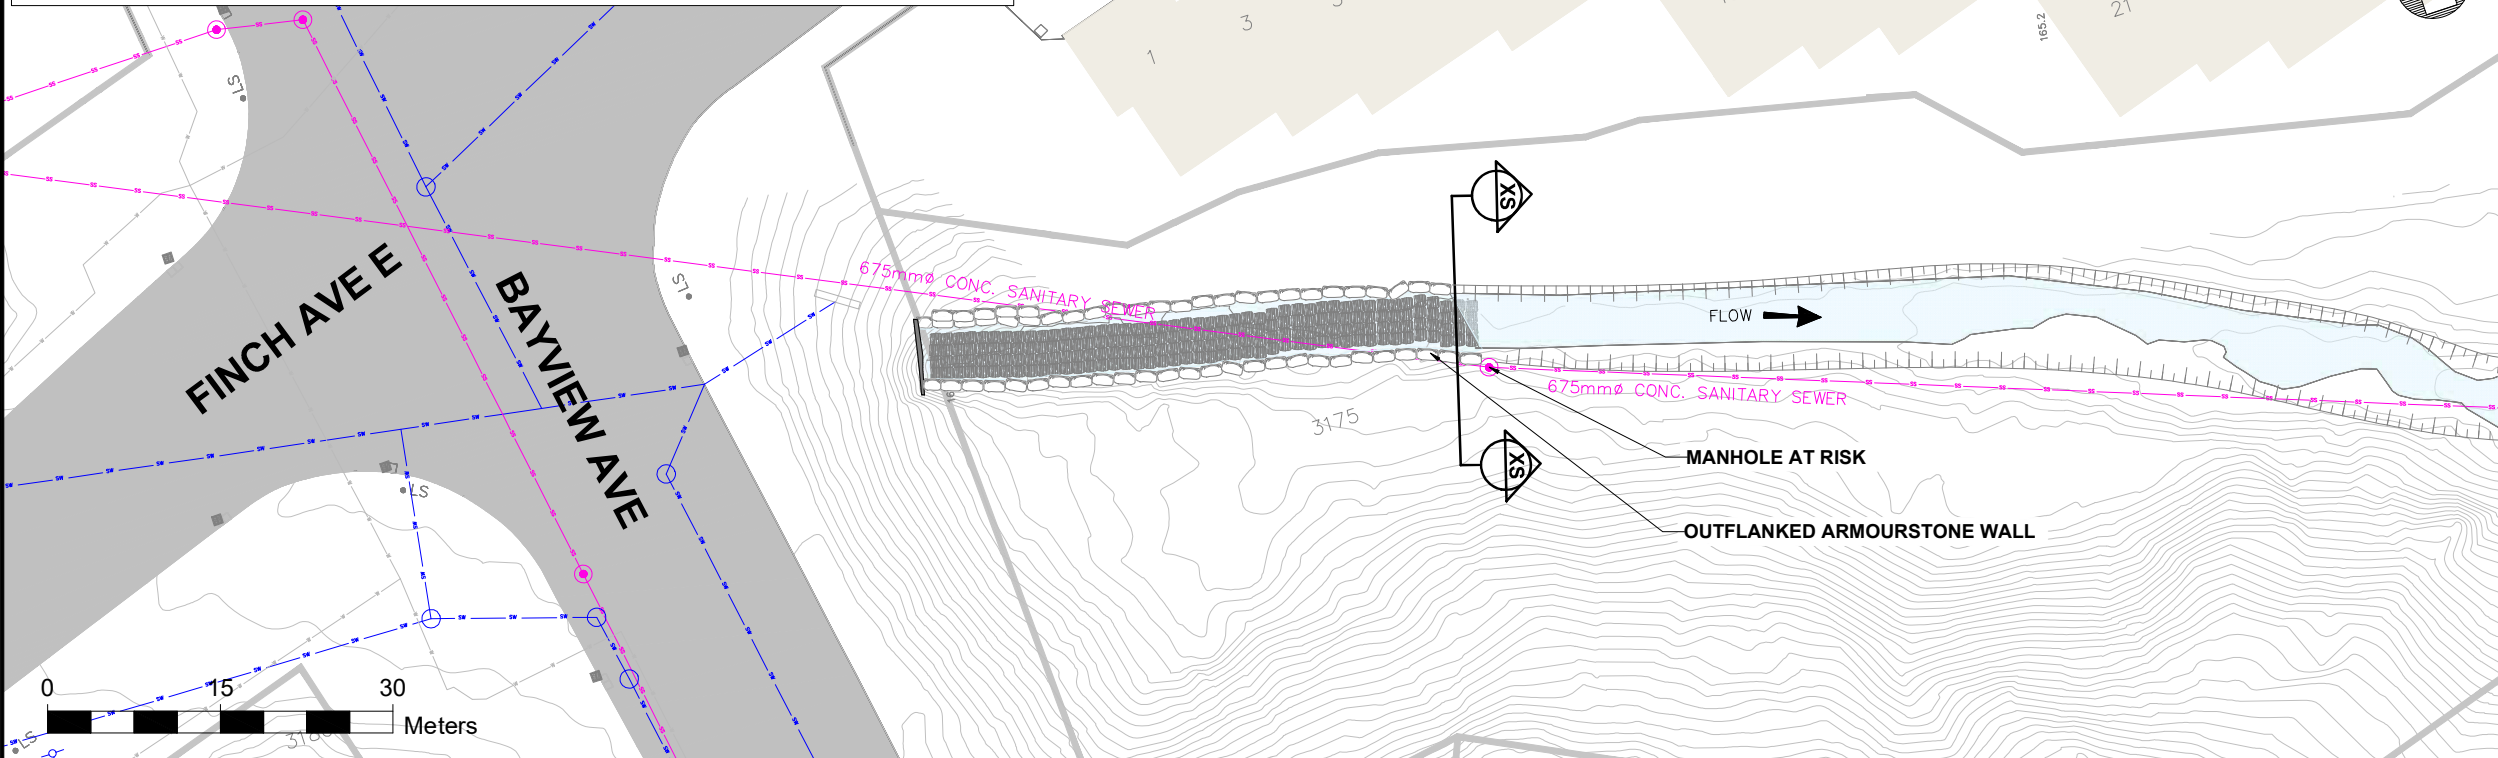

KEY MAP

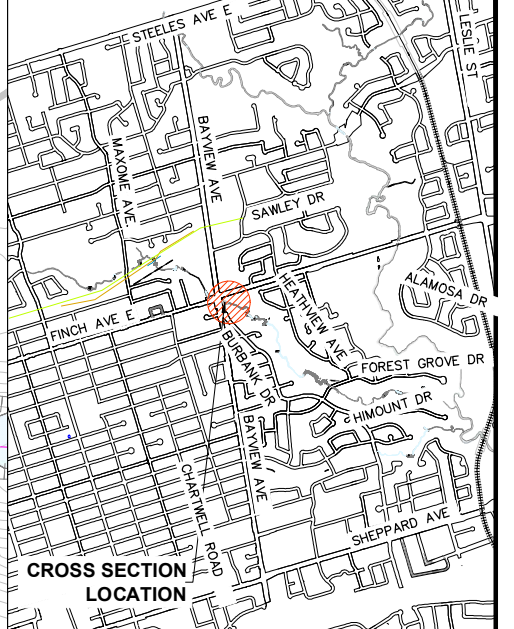

**LATERAL RISK #11 - DOWNSTREAM OF FINCH AVE. & BAYVIEW AVE.
CROSS SECTION**

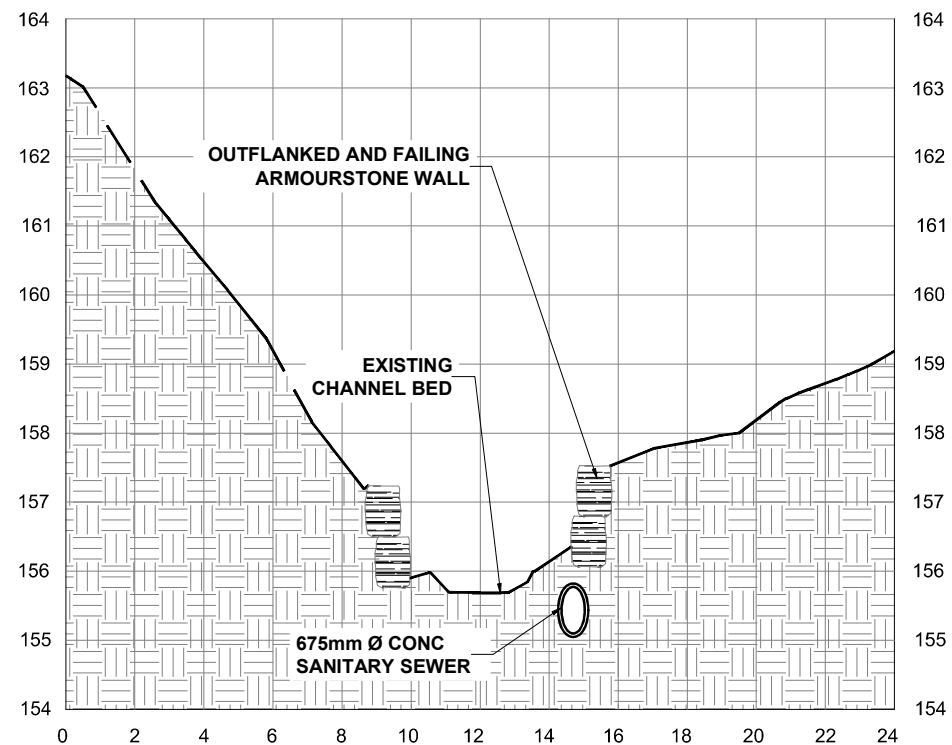

No.	DATE	REVISIONS	INITIAL	SIGNED



LEGEND

	STORM SEWER		CREEK		EXISTING TRAIL
	SANITARY SEWER		PROPERTY LINE		WATER MAIN
	STORM SEWER MANHOLE		OUTFALL		
	SANITARY SEWER MANHOLE				


Toronto Water

NEWTONBROOK CREEK GEOMORPHIC SYSTEMS MASTER PLAN


City of Toronto


LATERAL RISK TO SANITARY SEWER - EXISTING CONDITIONS

DESIGN:	R.A.	DRAFTING:	P.S.	CHECK:		CONTRACT No.
SCALE:	AS SHOWN			DRAWING NUMBER:	SHEET No. 1 OF 1	
DATE:	24/12/2021					

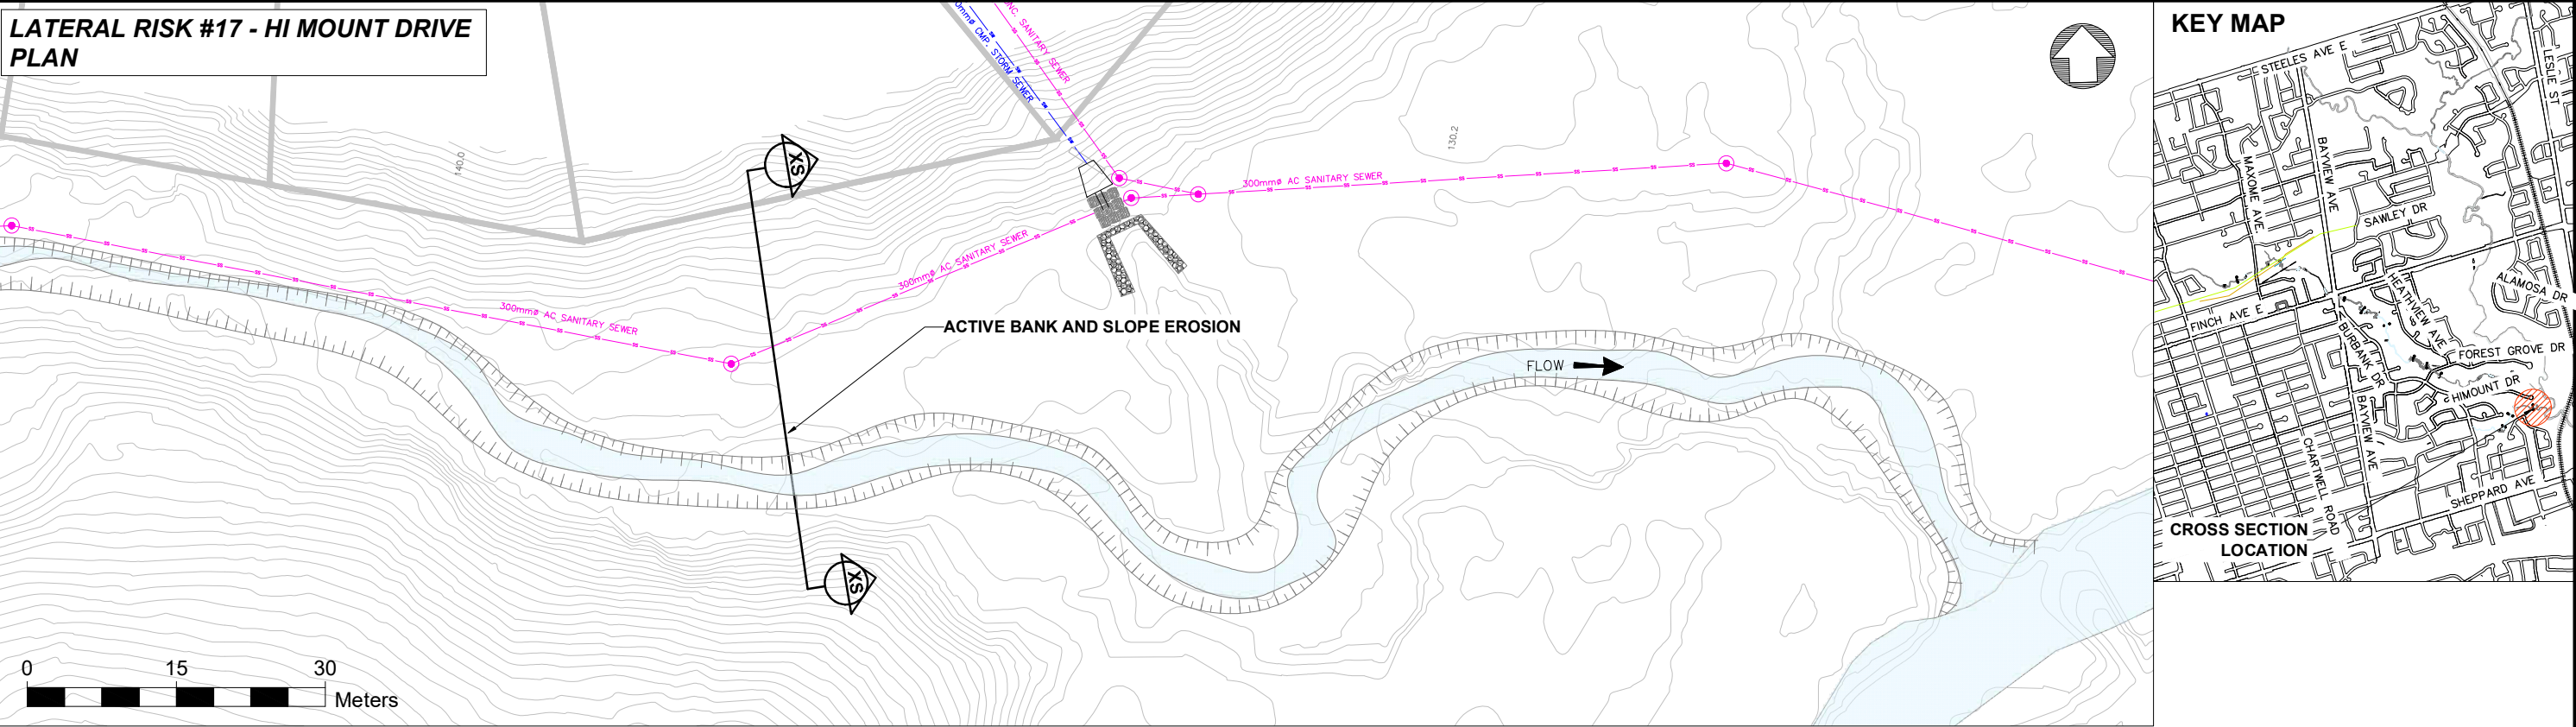

LATERAL RISK #17 - HI MOUNT DRIVE CROSS SECTION

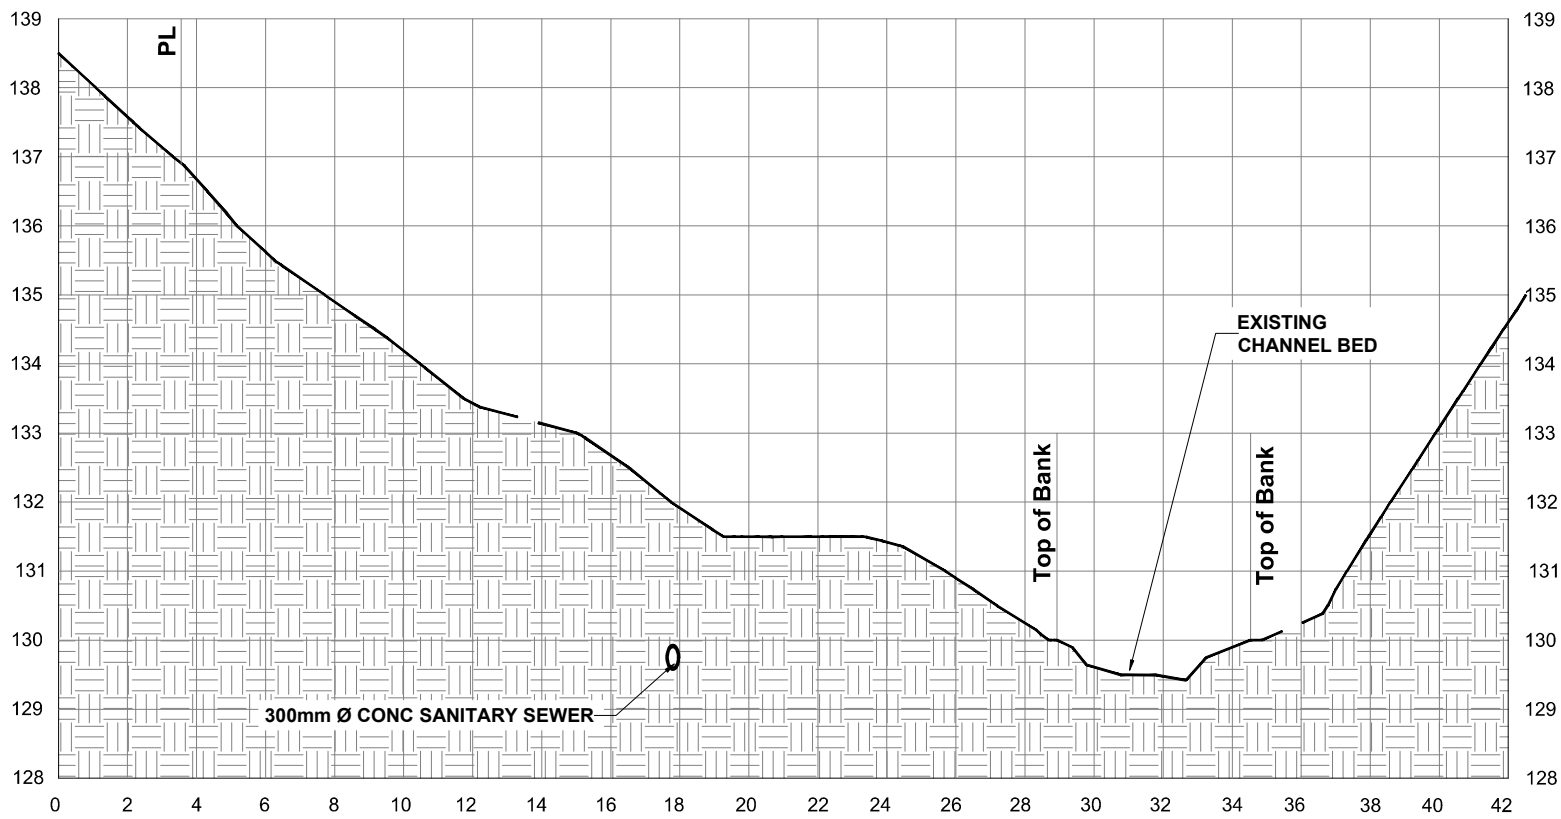

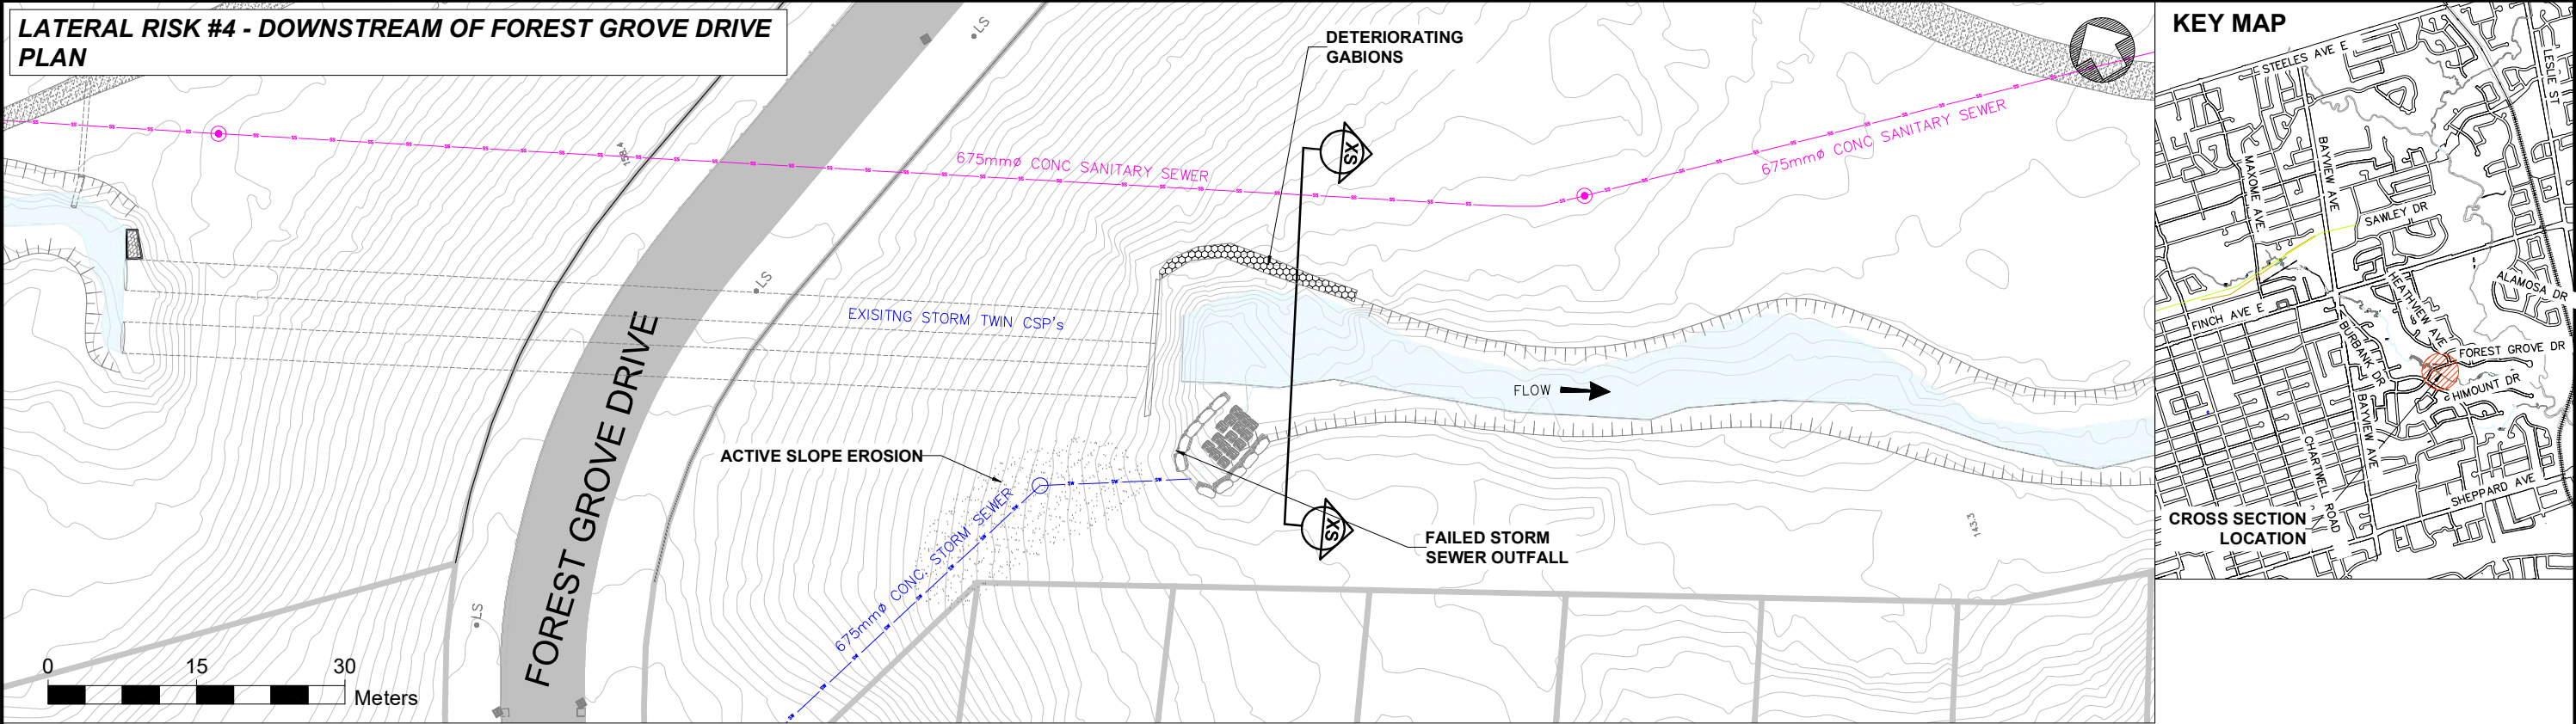

LATERAL RISK #4 - DOWNSTREAM OF FOREST GROVE DRIVE CROSS SECTION

