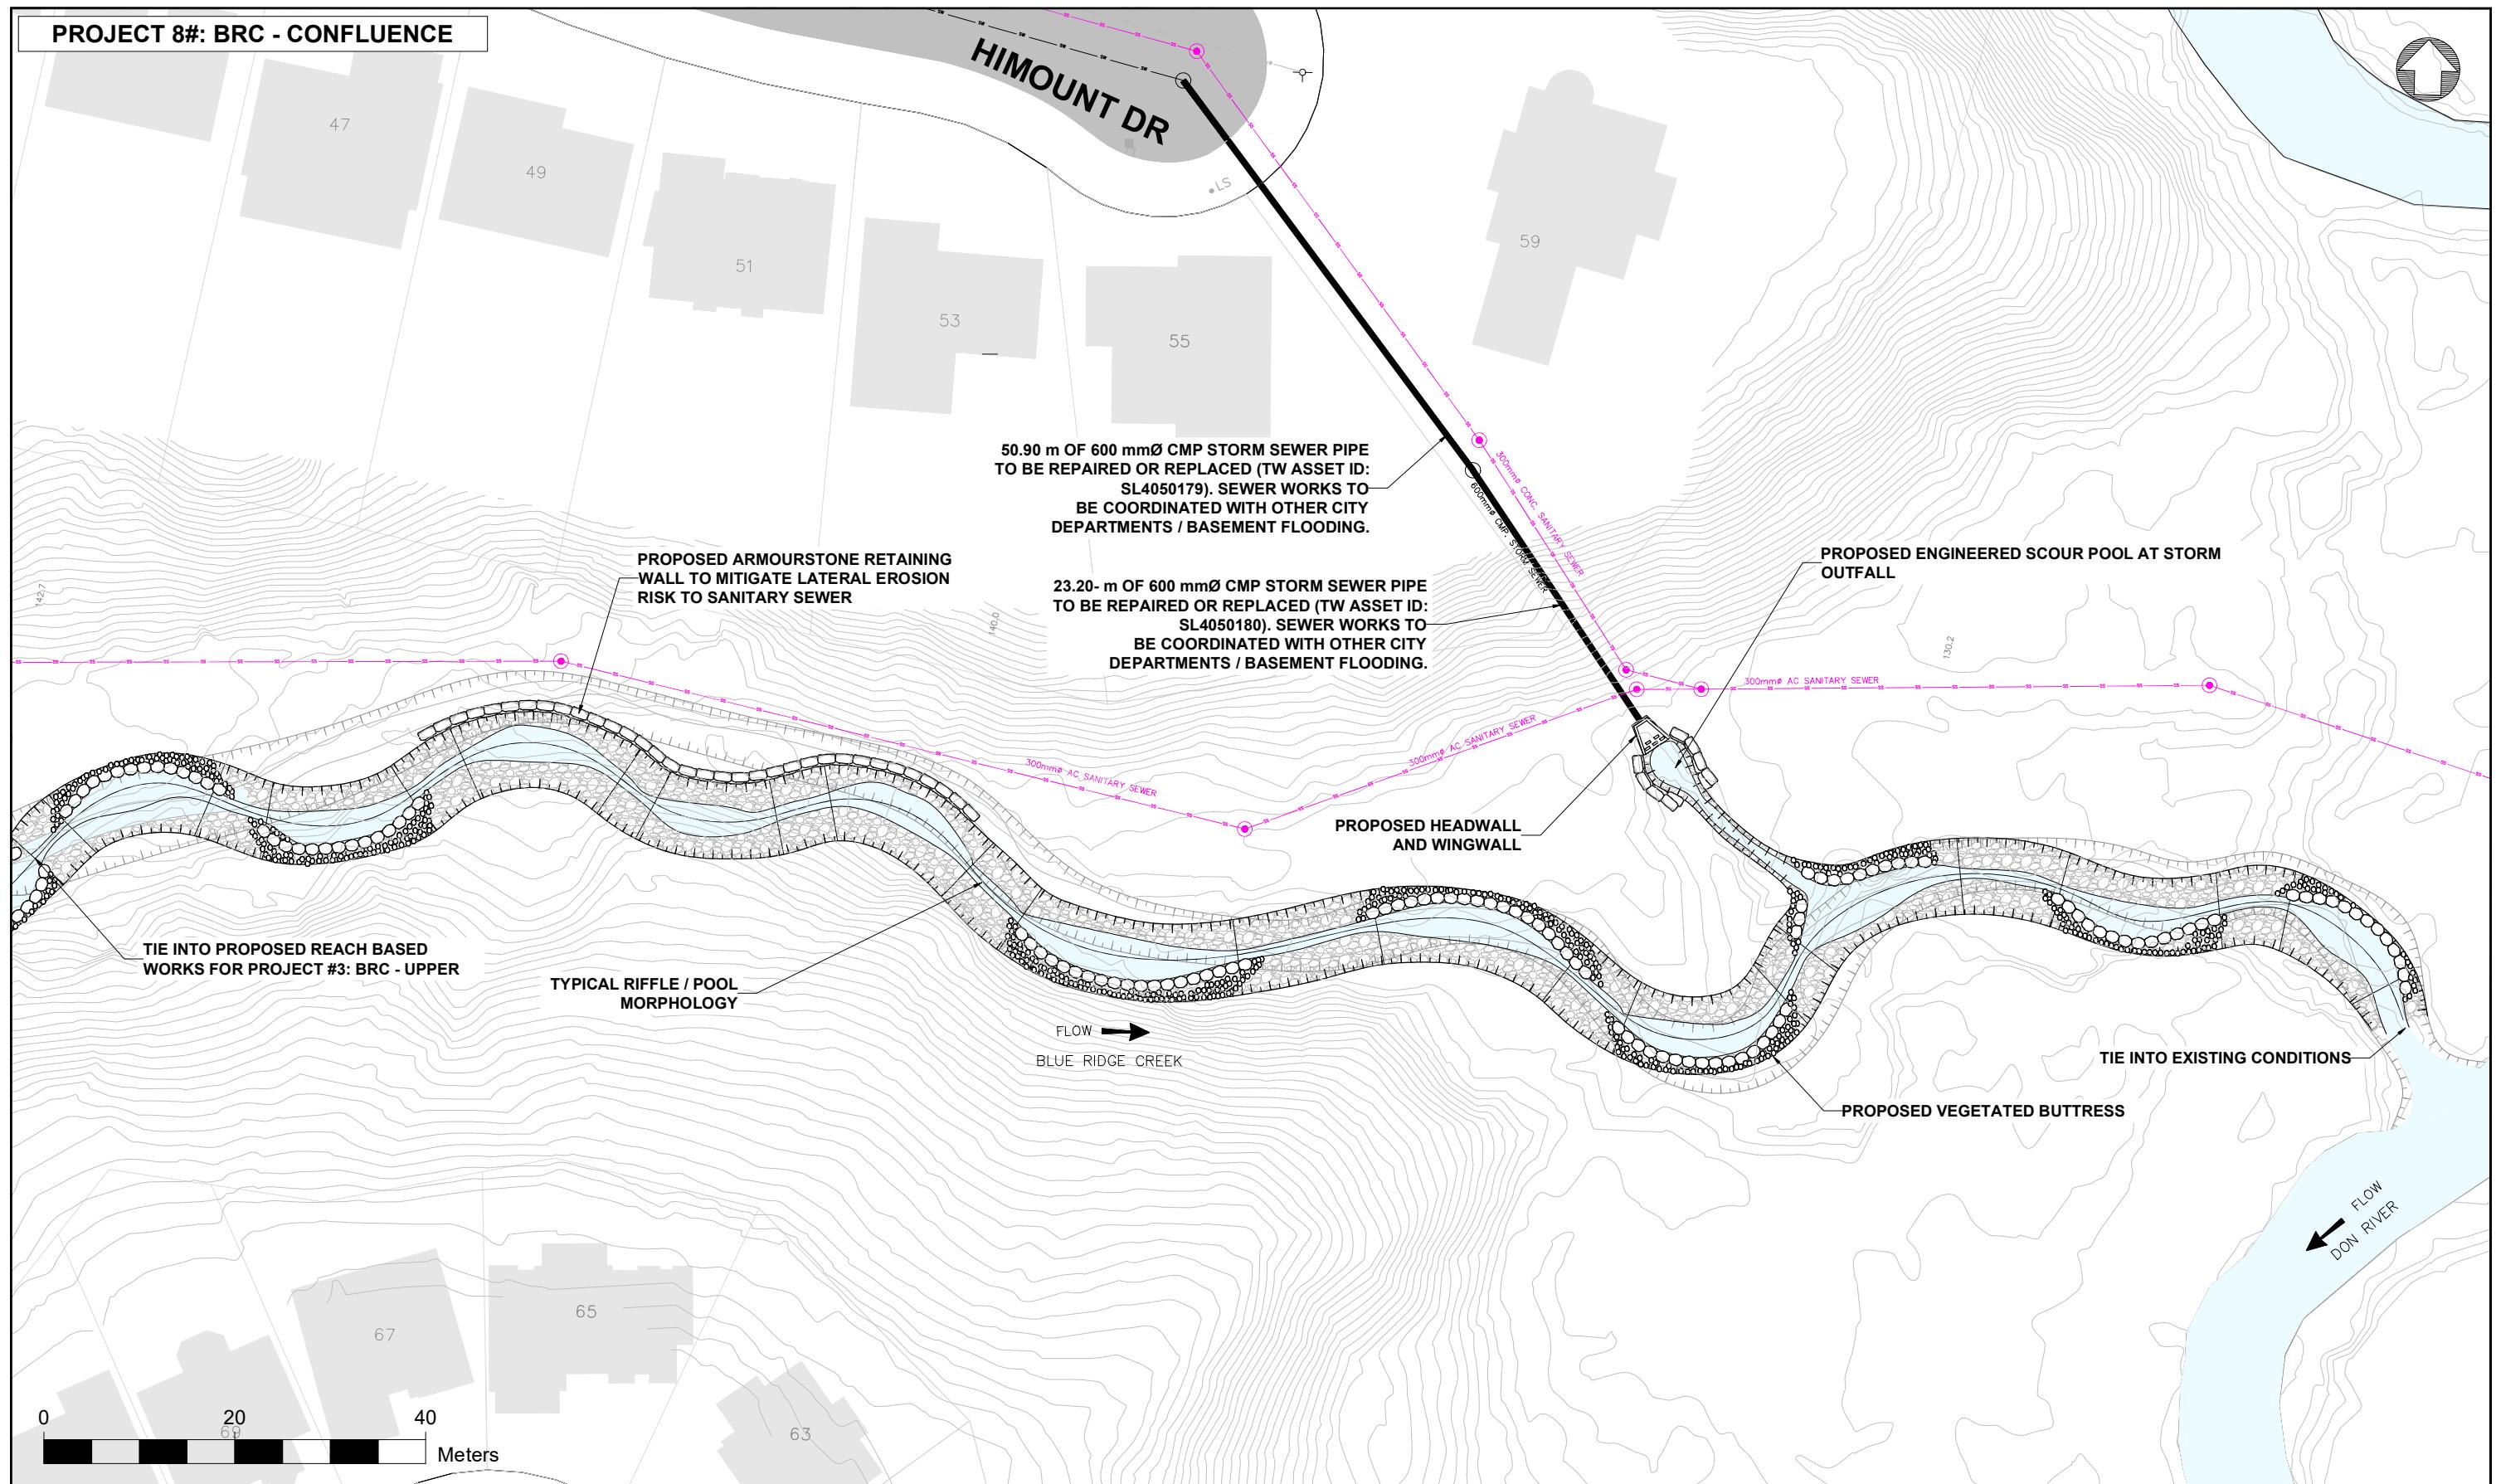

Appendix W (Part 4)

Erosion Control Structure

PROJECT 8#: BRC - CONFLUENCE



Toronto Water

Aquafor Beech Limited

Consultants



Toronto Water

LEGEND	
STORM SEWER	GREEK
SANITARY SEWER	EXISTING TRAIL
STORM SEWER MANHOLE	PROP. TOB
SANITARY SEWER MANHOLE	WATER MAIN
	EX. TOB

Aquafor Beech Limited



Aquafor Beech Limited

ISSUED FOR TECHNICAL MEMORANDUM #4

R.A.

R.A.

1 2024/03/08

REVISIONS

INITIAL

SIGNED

Toronto

Water

NEWTONBROOK CREEK
GEOMORPHIC SYSTEMS MASTER PLAN
City of Toronto

PROPOSED WORKS - PROJECT #8: BRC - CONFLUENCE

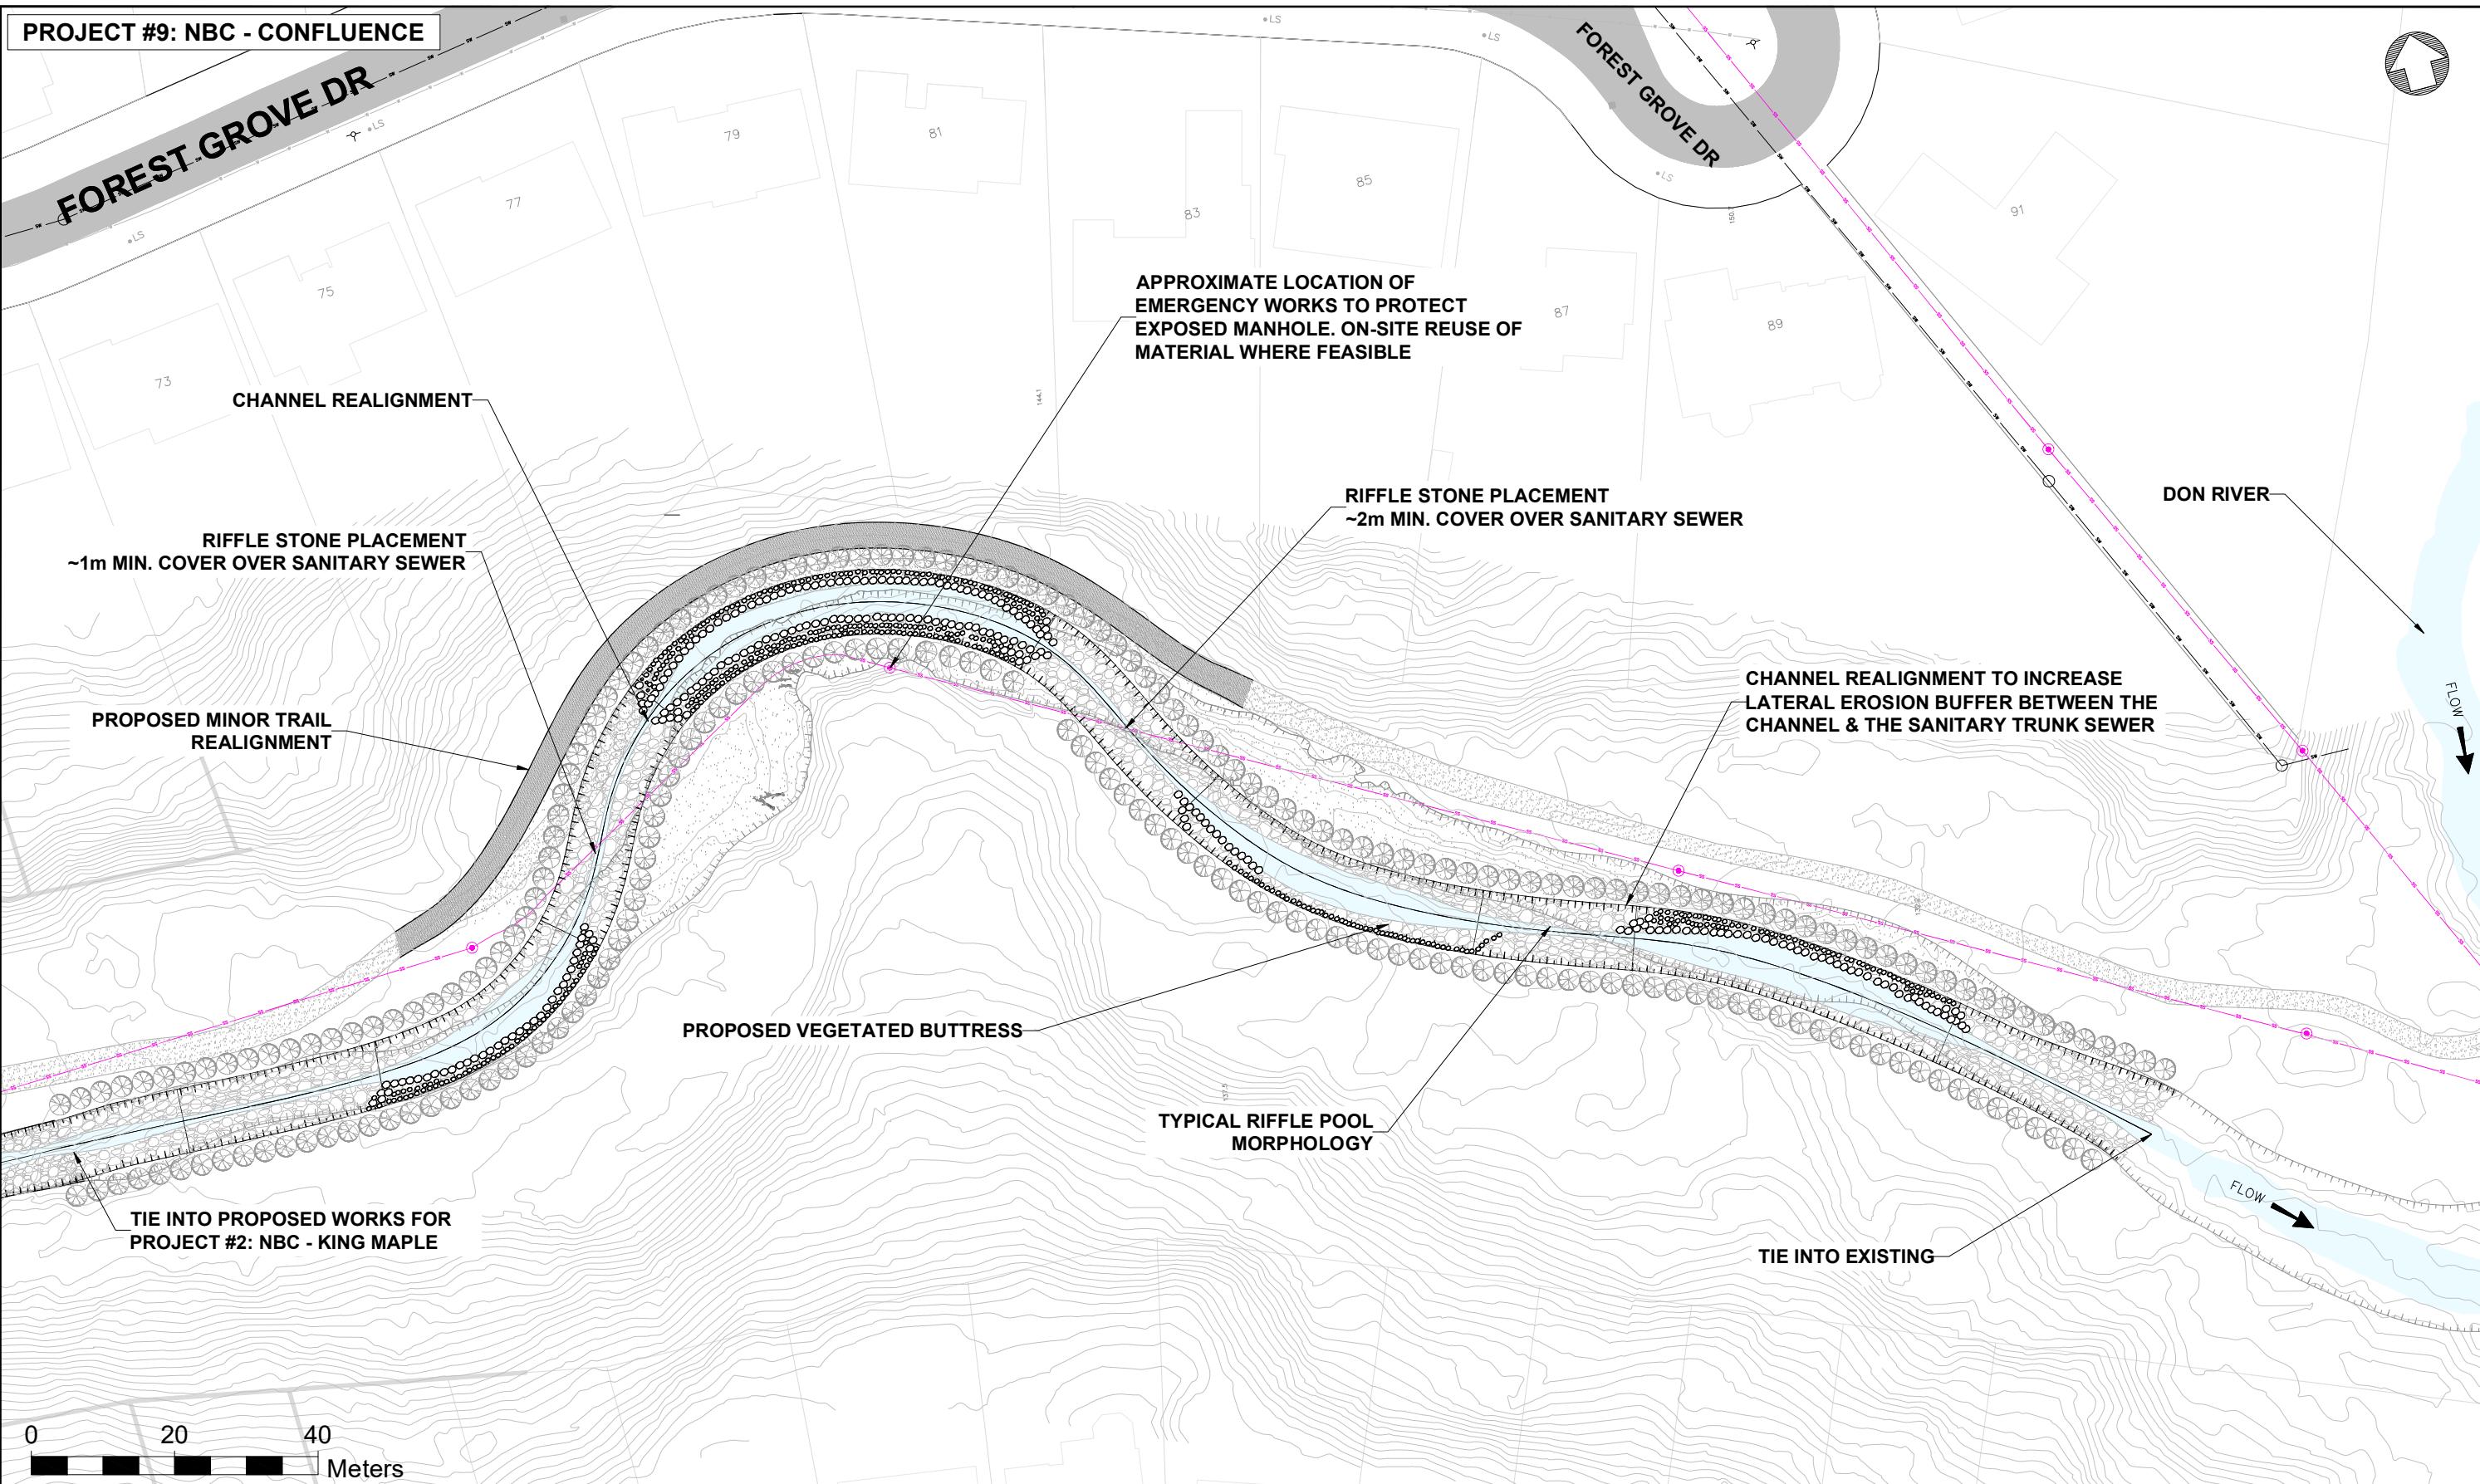
DESIGN: DRAFTING: AB CHECK: CONTRACT No.

SCALE: HORIZONTAL 1:300 DRAWING

DATE: 2024/03/08 NUMBER:

SHEET No.

8 OF 11



Toronto Water

Consultants

Aquafor Beech Limited

1 2024/03/08 ISSUED FOR TECHNICAL MEMORANDUM #4 R.A. R.A.

No. DATE ISSUED FOR TECHNICAL MEMORANDUM #4 INITIAL SIGNED

Toronto Water

Legend

STORM SEWER	GREEK	EXISTING TRAIL
SANITARY SEWER	PROPERTY LINE	PROP. TOB
STORM SEWER MANHOLE	WATER MAIN	EX. TOB
SANITARY SEWER MANHOLE		

NEWTONBROOK CREEK GEOMORPHIC SYSTEMS MASTER PLAN
City of Toronto

PROPOSED WORKS - PROJECT #9: NBC - CONFLUENCE

DESIGN:	DRAFTING:	AB	CHECK:	CONTRACT No.
SCALE: HORIZONTAL 1:400	DRAWING			
DATE: 2024/03/08	NUMBER:			

SHEET No. 9 OF 11