


8.230

Front Yard Parking Appeal - 11 Gertrude Place  
APPENDIX 'D'

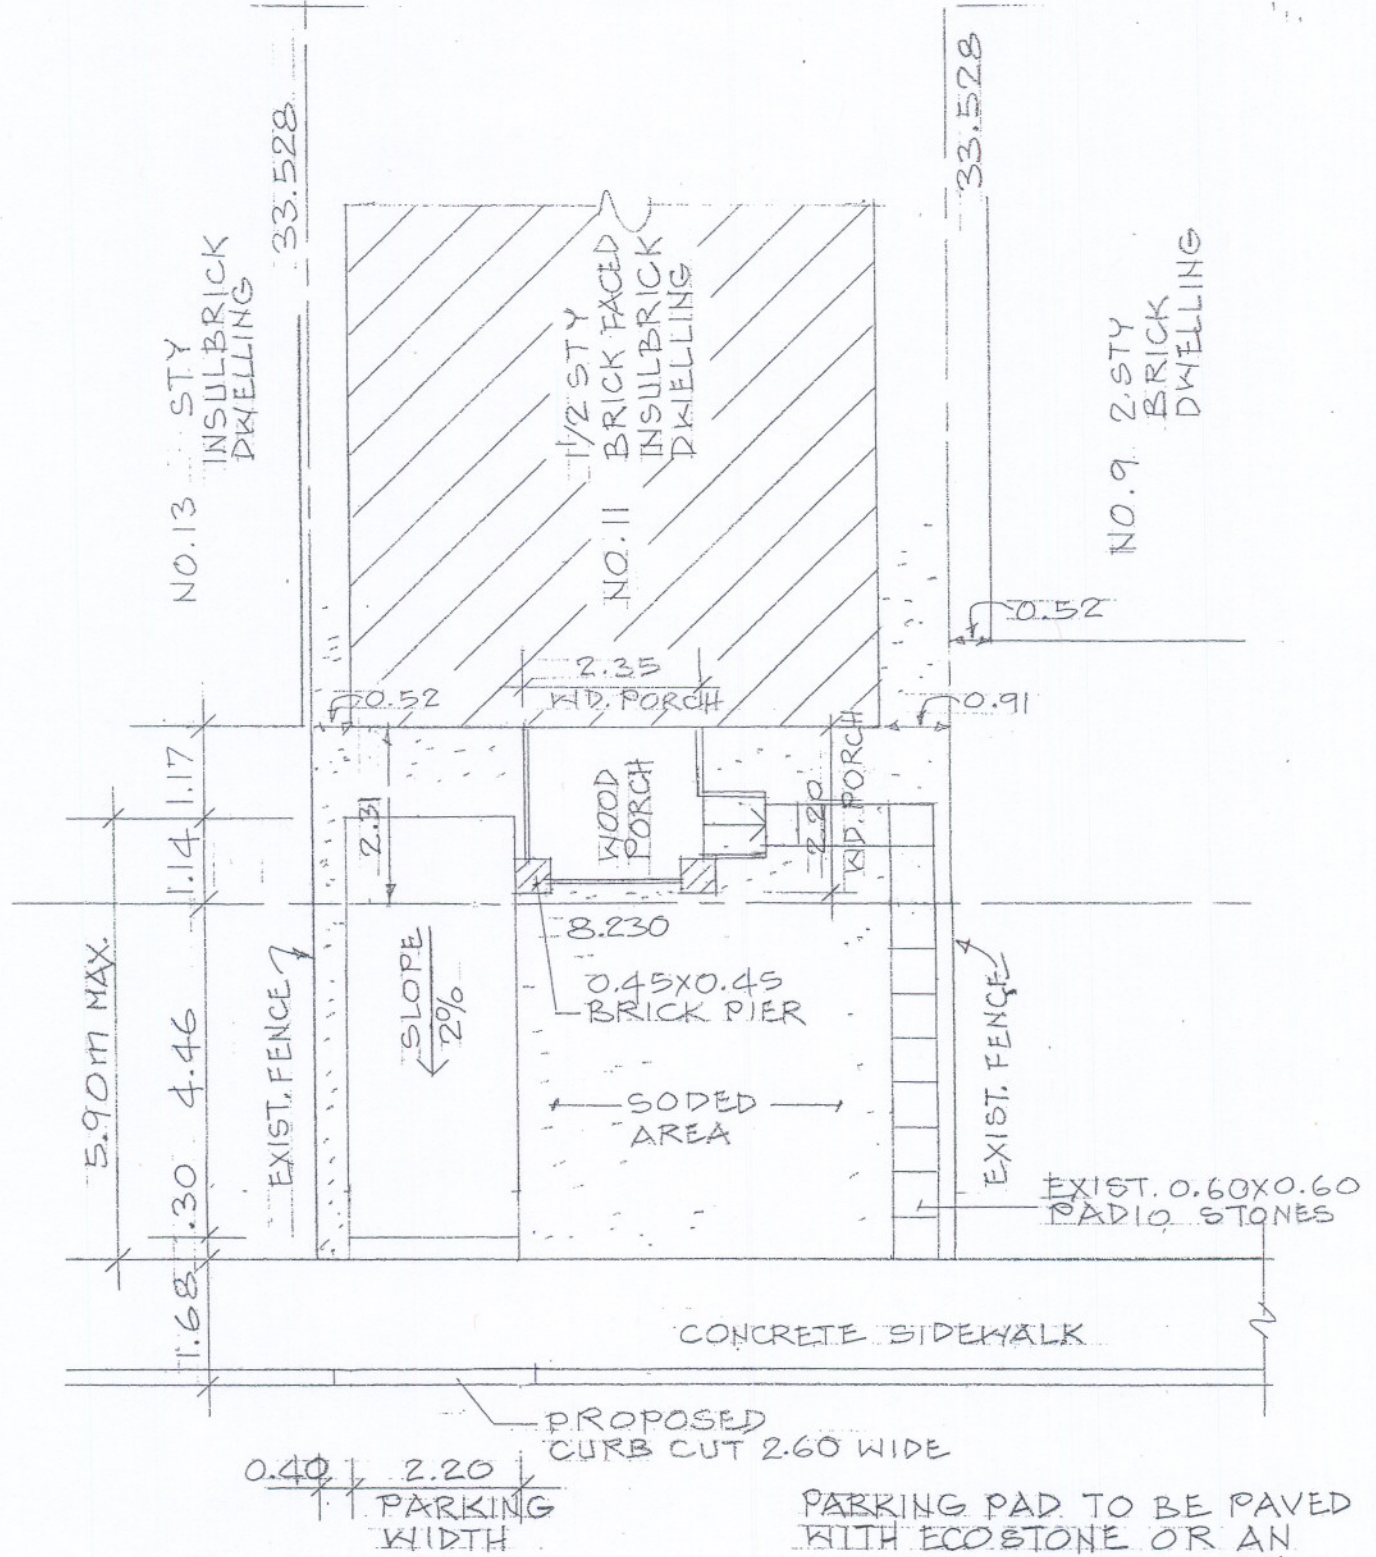

GERTRUDE PLACE

SITE PLAN SCALE 1:100

PARKING PAD TO BE PAVED WITH ECOSTONE OR AN APPROVED EQUIVALENT

<p>11 GERTRUDE PLACE TORONTO, ONTARIO</p>
---