

25 FAIRFIELD AVENUE COMMERCIAL BUILDING PARKING




DWG. NO. EY09-33

F.A.

JANUARY 2009


TRANSPORTATION SERVICES

ETOBICOKE YORK DISTRICT

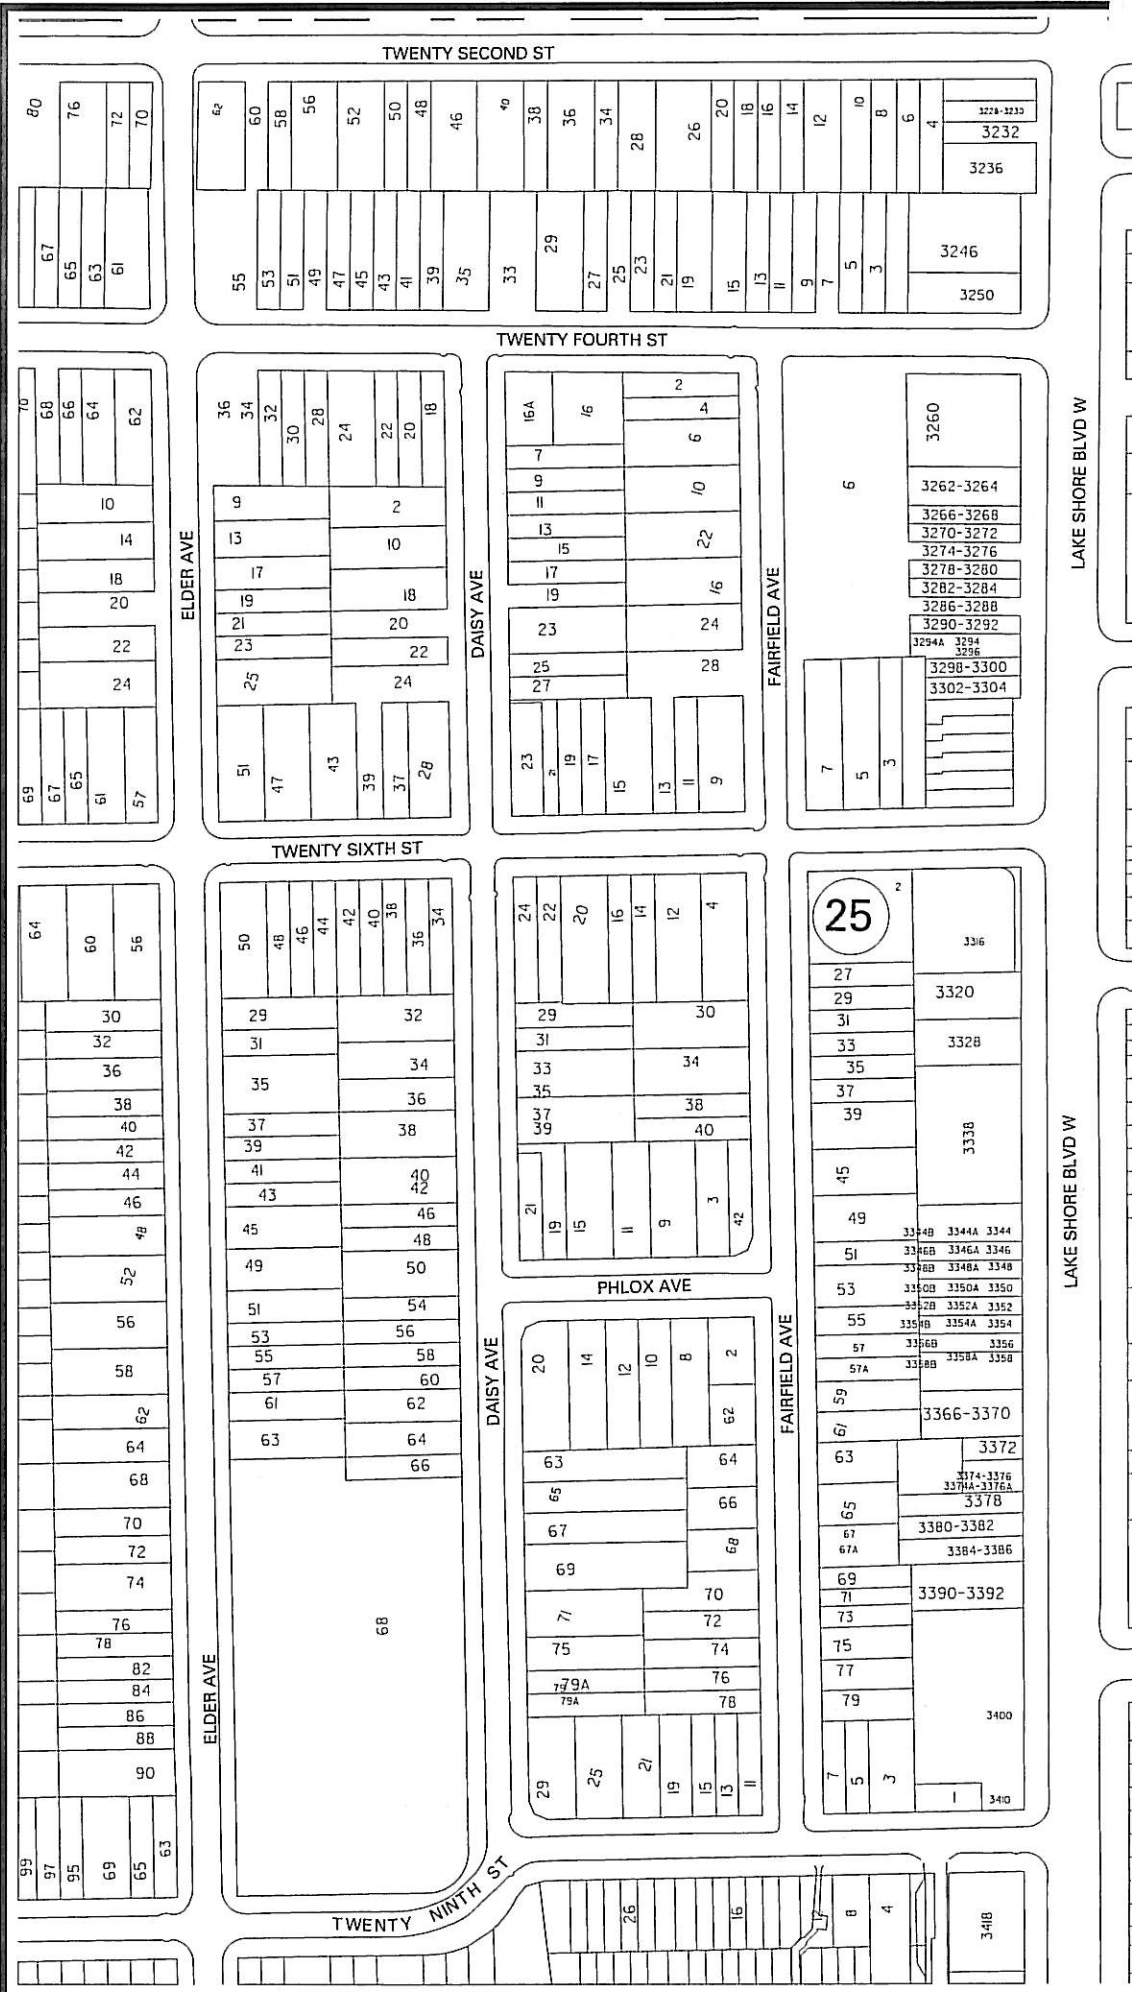

LOTS 165 & 166

REGD PLAN 157

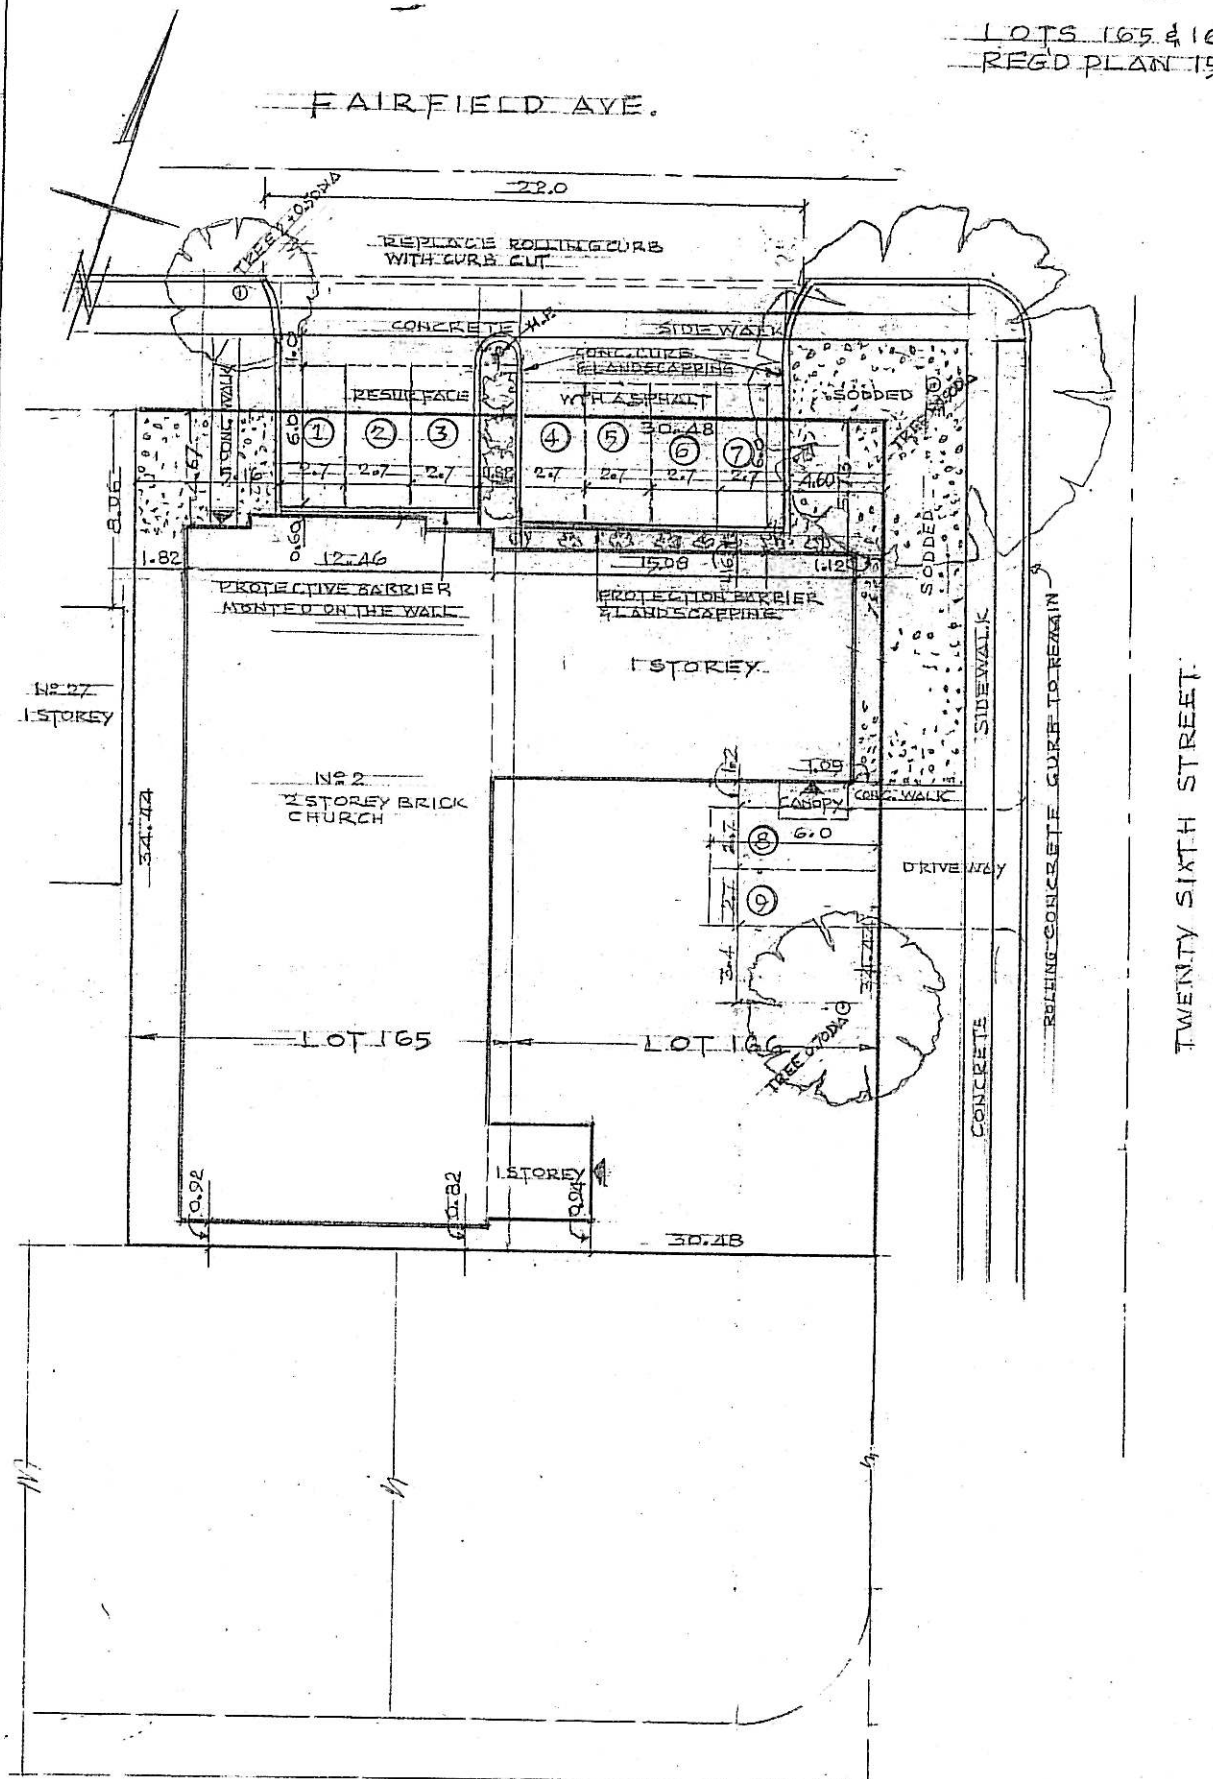

LAKE SHORE BOULEVARD WEST

KOREAN SMYRNA
PRESBYTERIAN CHURCH

2 TWENTY SIXTH STREET

TORONTO, ONT.

M8V 3R1

SITE PLAN

1:200

BY: FRANK OSREDKAR (A16) 255-2928

CELL (416) 909-7106
(416) 259-5672




ATTACHMENT #3

25 Fairfield Ave. (07) Oct. 27/08
(Looking south, by O.H.)



ATTACHMENT #4

25 Fairfield Ave. (05) Oct. 27/08
(Looking west, by O.H.)

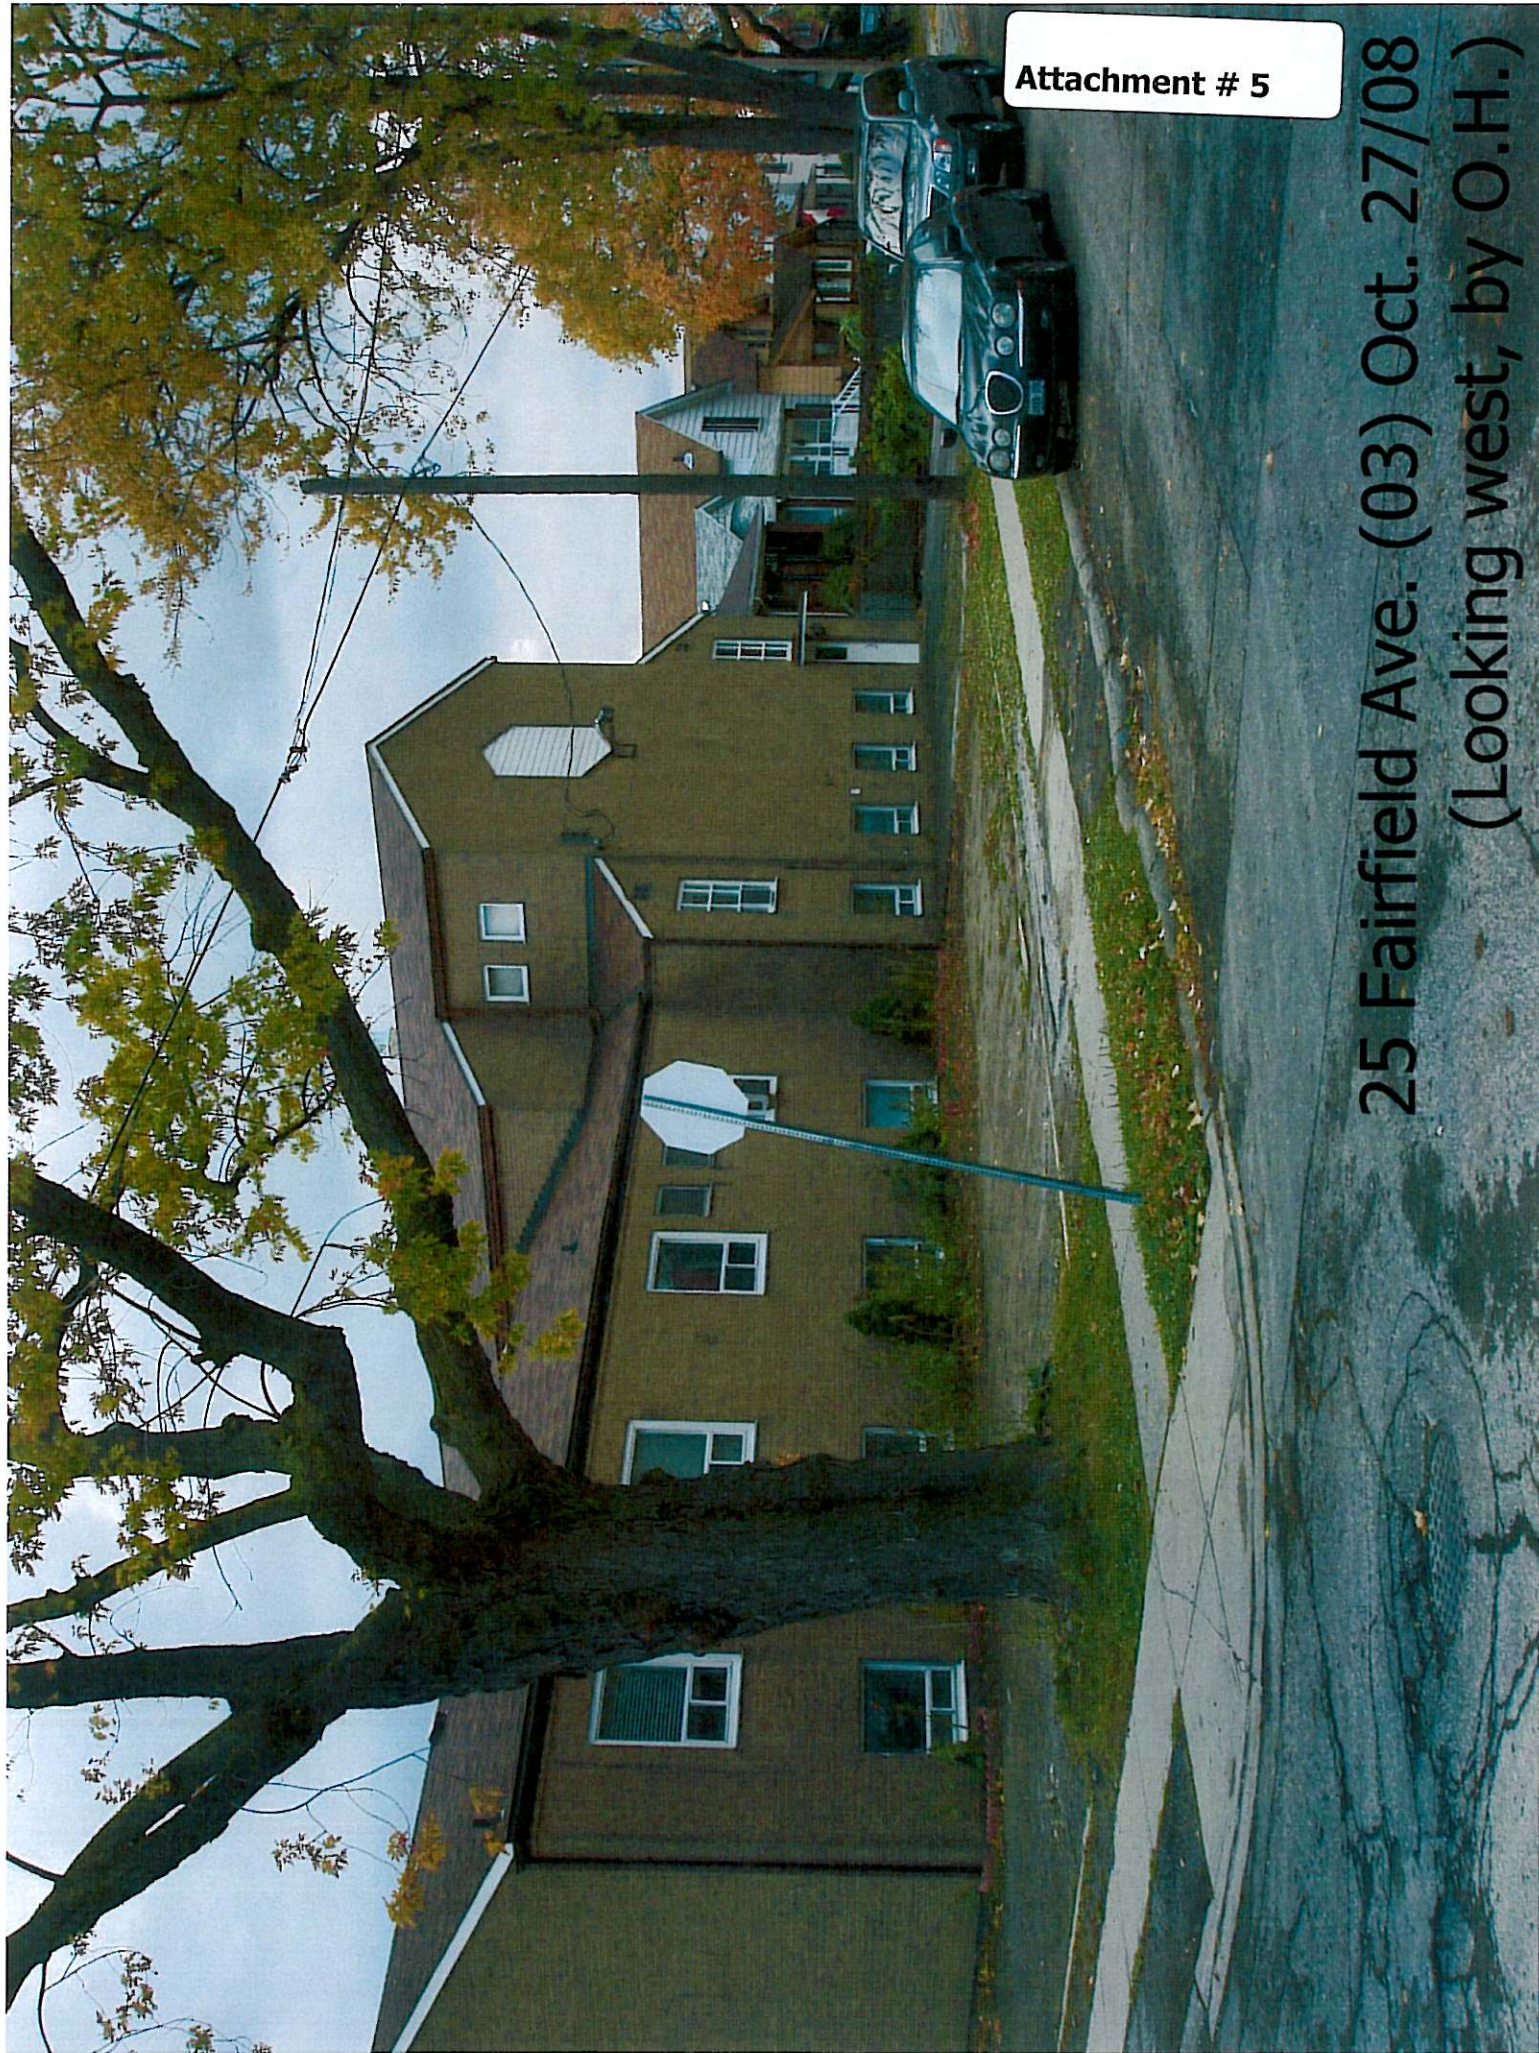

Attachment # 5

25 Fairfield Ave. (03) Oct. 27/08
(Looking west, by O.H.)

25 Fairfield Ave. (02) Oct. 27/08
(Looking east, by O.H.)

