


Tennis Canada Site Plan for Temporary Extension Application

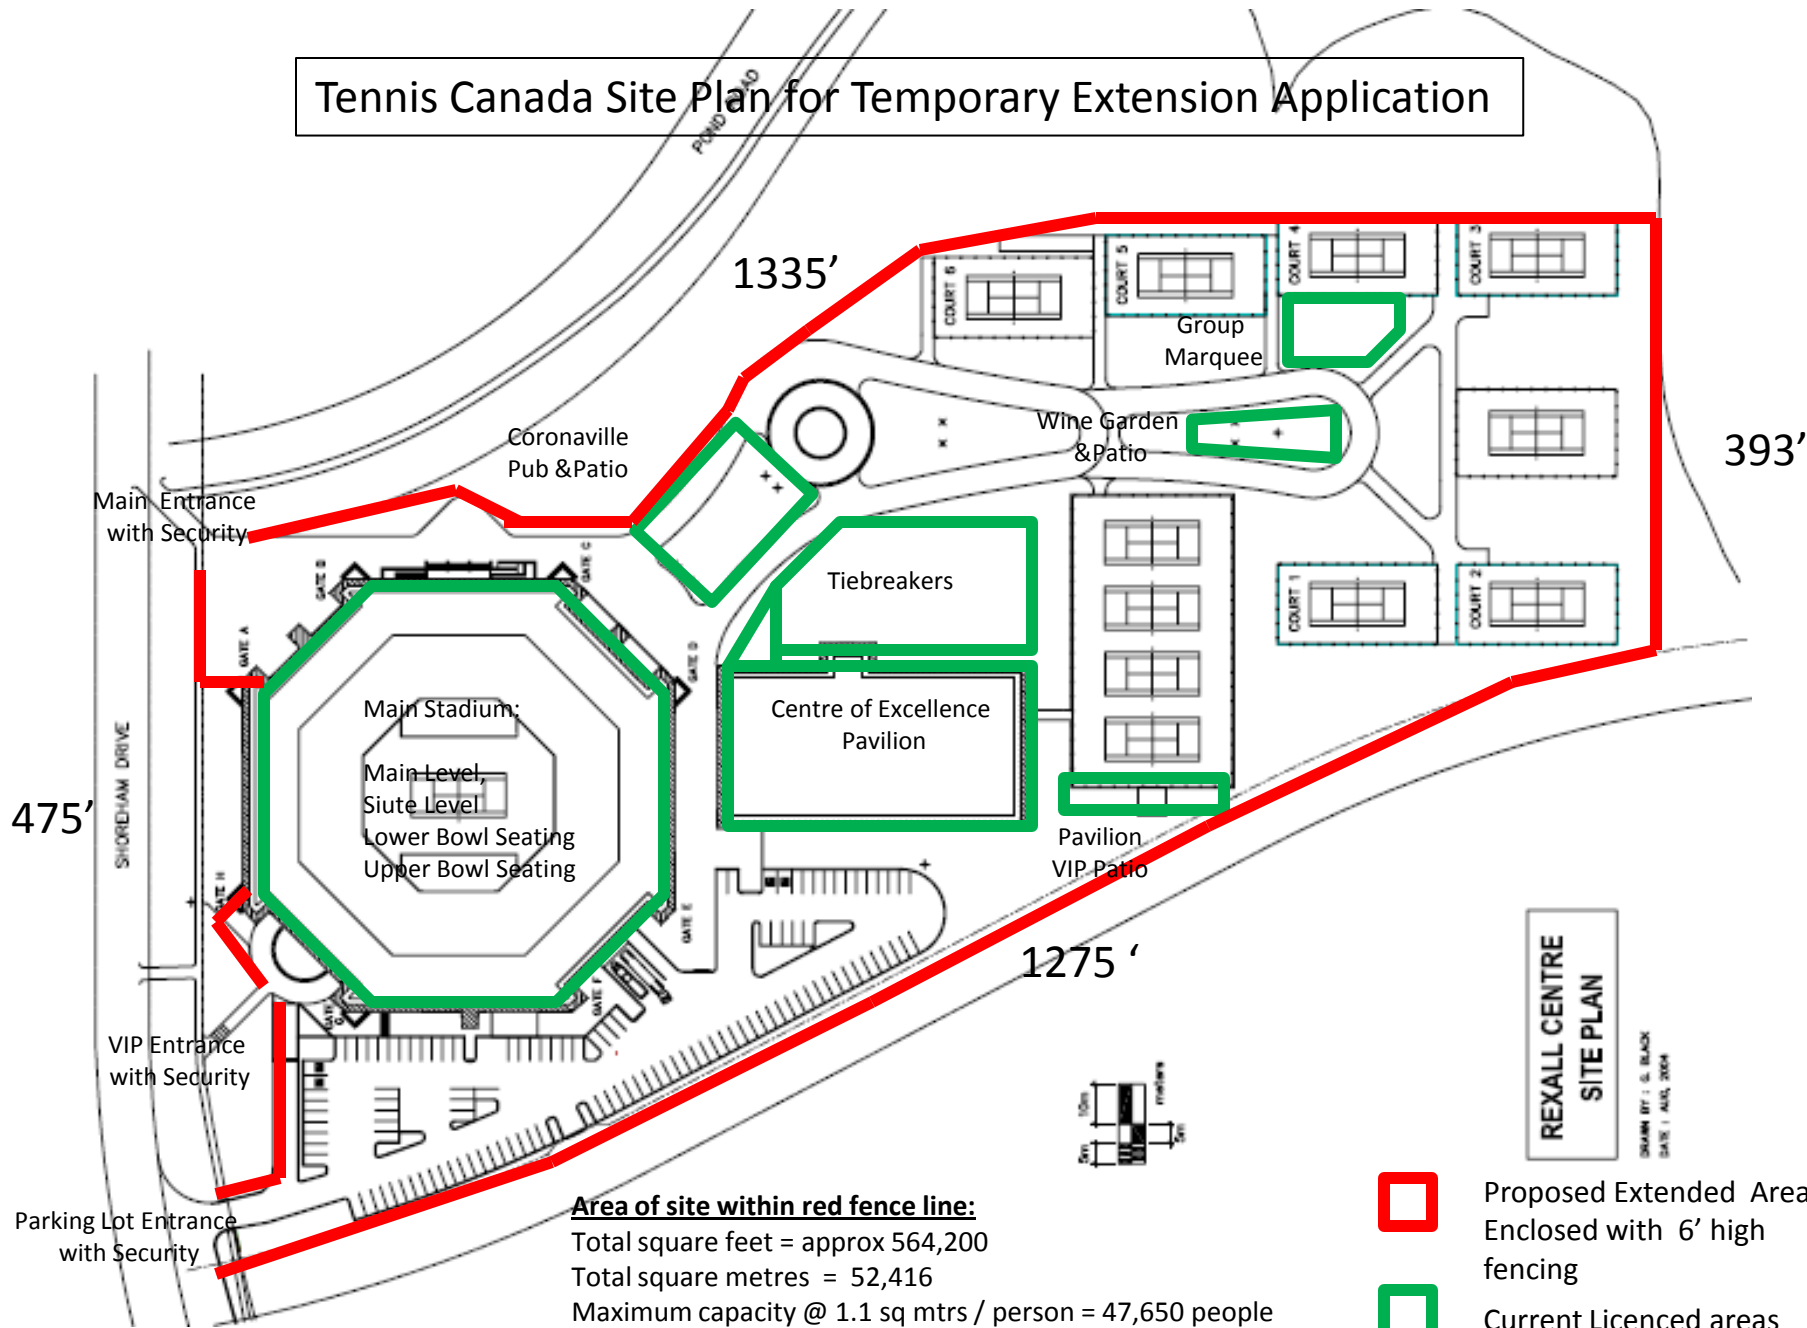

Area of site within red fence line:
 Total square feet = approx 564,200
 Total square metres = 52,416
 Maximum capacity @ 1.1 sq mtrs / person = 47,650 people

**REXALL CENTRE
SITE PLAN**

DRAWN BY: G. BLACK
DATE: 1 AUG, 2004

