

39 WILLINGDON BLVD

FILE NUMBER: A113/13EXK


9	1018	18	77	66	71	62	63	64	
---	------	----	----	-----	-----	------

City of Toronto
Committee of Adjustment
Etobicoke York District



Author
Lesley Dahonick

Date: May 27 2013

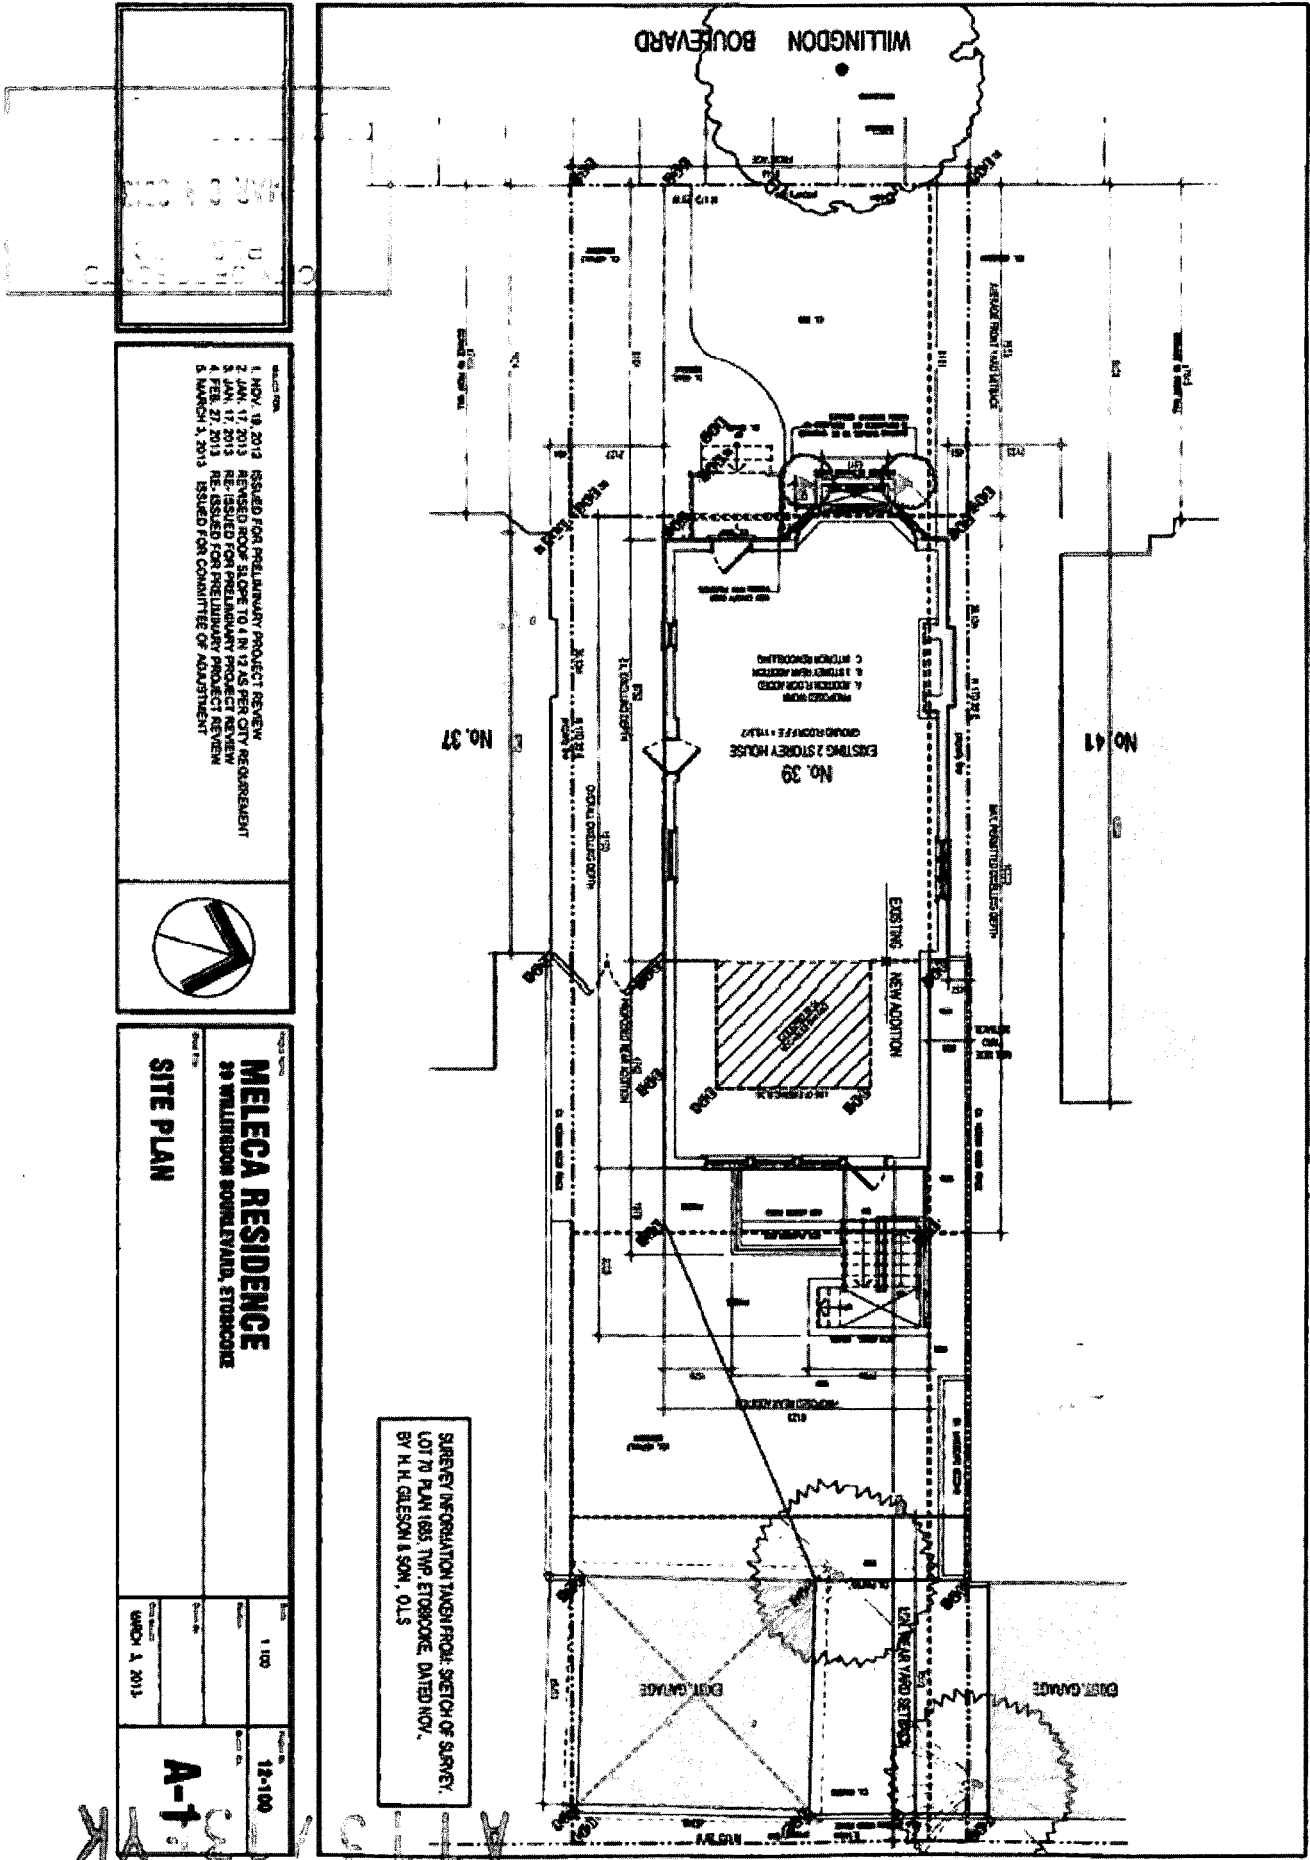

- REVISIONS
- NOV. 18, 2013 ISSUED FOR PRELIMINARY PROJECT REVIEW
 - JAN. 17, 2013 REVISED FOR STAKE TO A.I.T.A.S. PER CITY REQUIREMENT
 - JUN. 17, 2013 RE-ISSUED FOR PRELIMINARY PROJECT REVIEW
 - FEB. 27, 2013 RE-ISSUED FOR PRELIMINARY PROJECT REVIEW
 - MARCH 3, 2013 ISSUED FOR COMMITTEE OF ADJUSTMENT



MELECA RESIDENCE
 39 WILLINGDON BOULEVARD, STORSCORIE
SITE PLAN

SURVEY INFORMATION TAKEN FROM: SKETCH OF SURVEY, LOT 70 PLAN 1685, TWP. STORSCORIE, DATED NOV. BY H. H. GIBSON & SON, O.L.S.

Scale	1:100	Sheet No.	12-100
Project No.		Client	
Issue Date	MARCH 1, 2013	Drawn By	
		Checked By	

A-1