


GENERAL NOTE:
Building permit issuance shall be subject to the building permit drawings not being in contravention with these approved plans and drawings including, but not limited to, the exterior design of the building and exterior building materials.

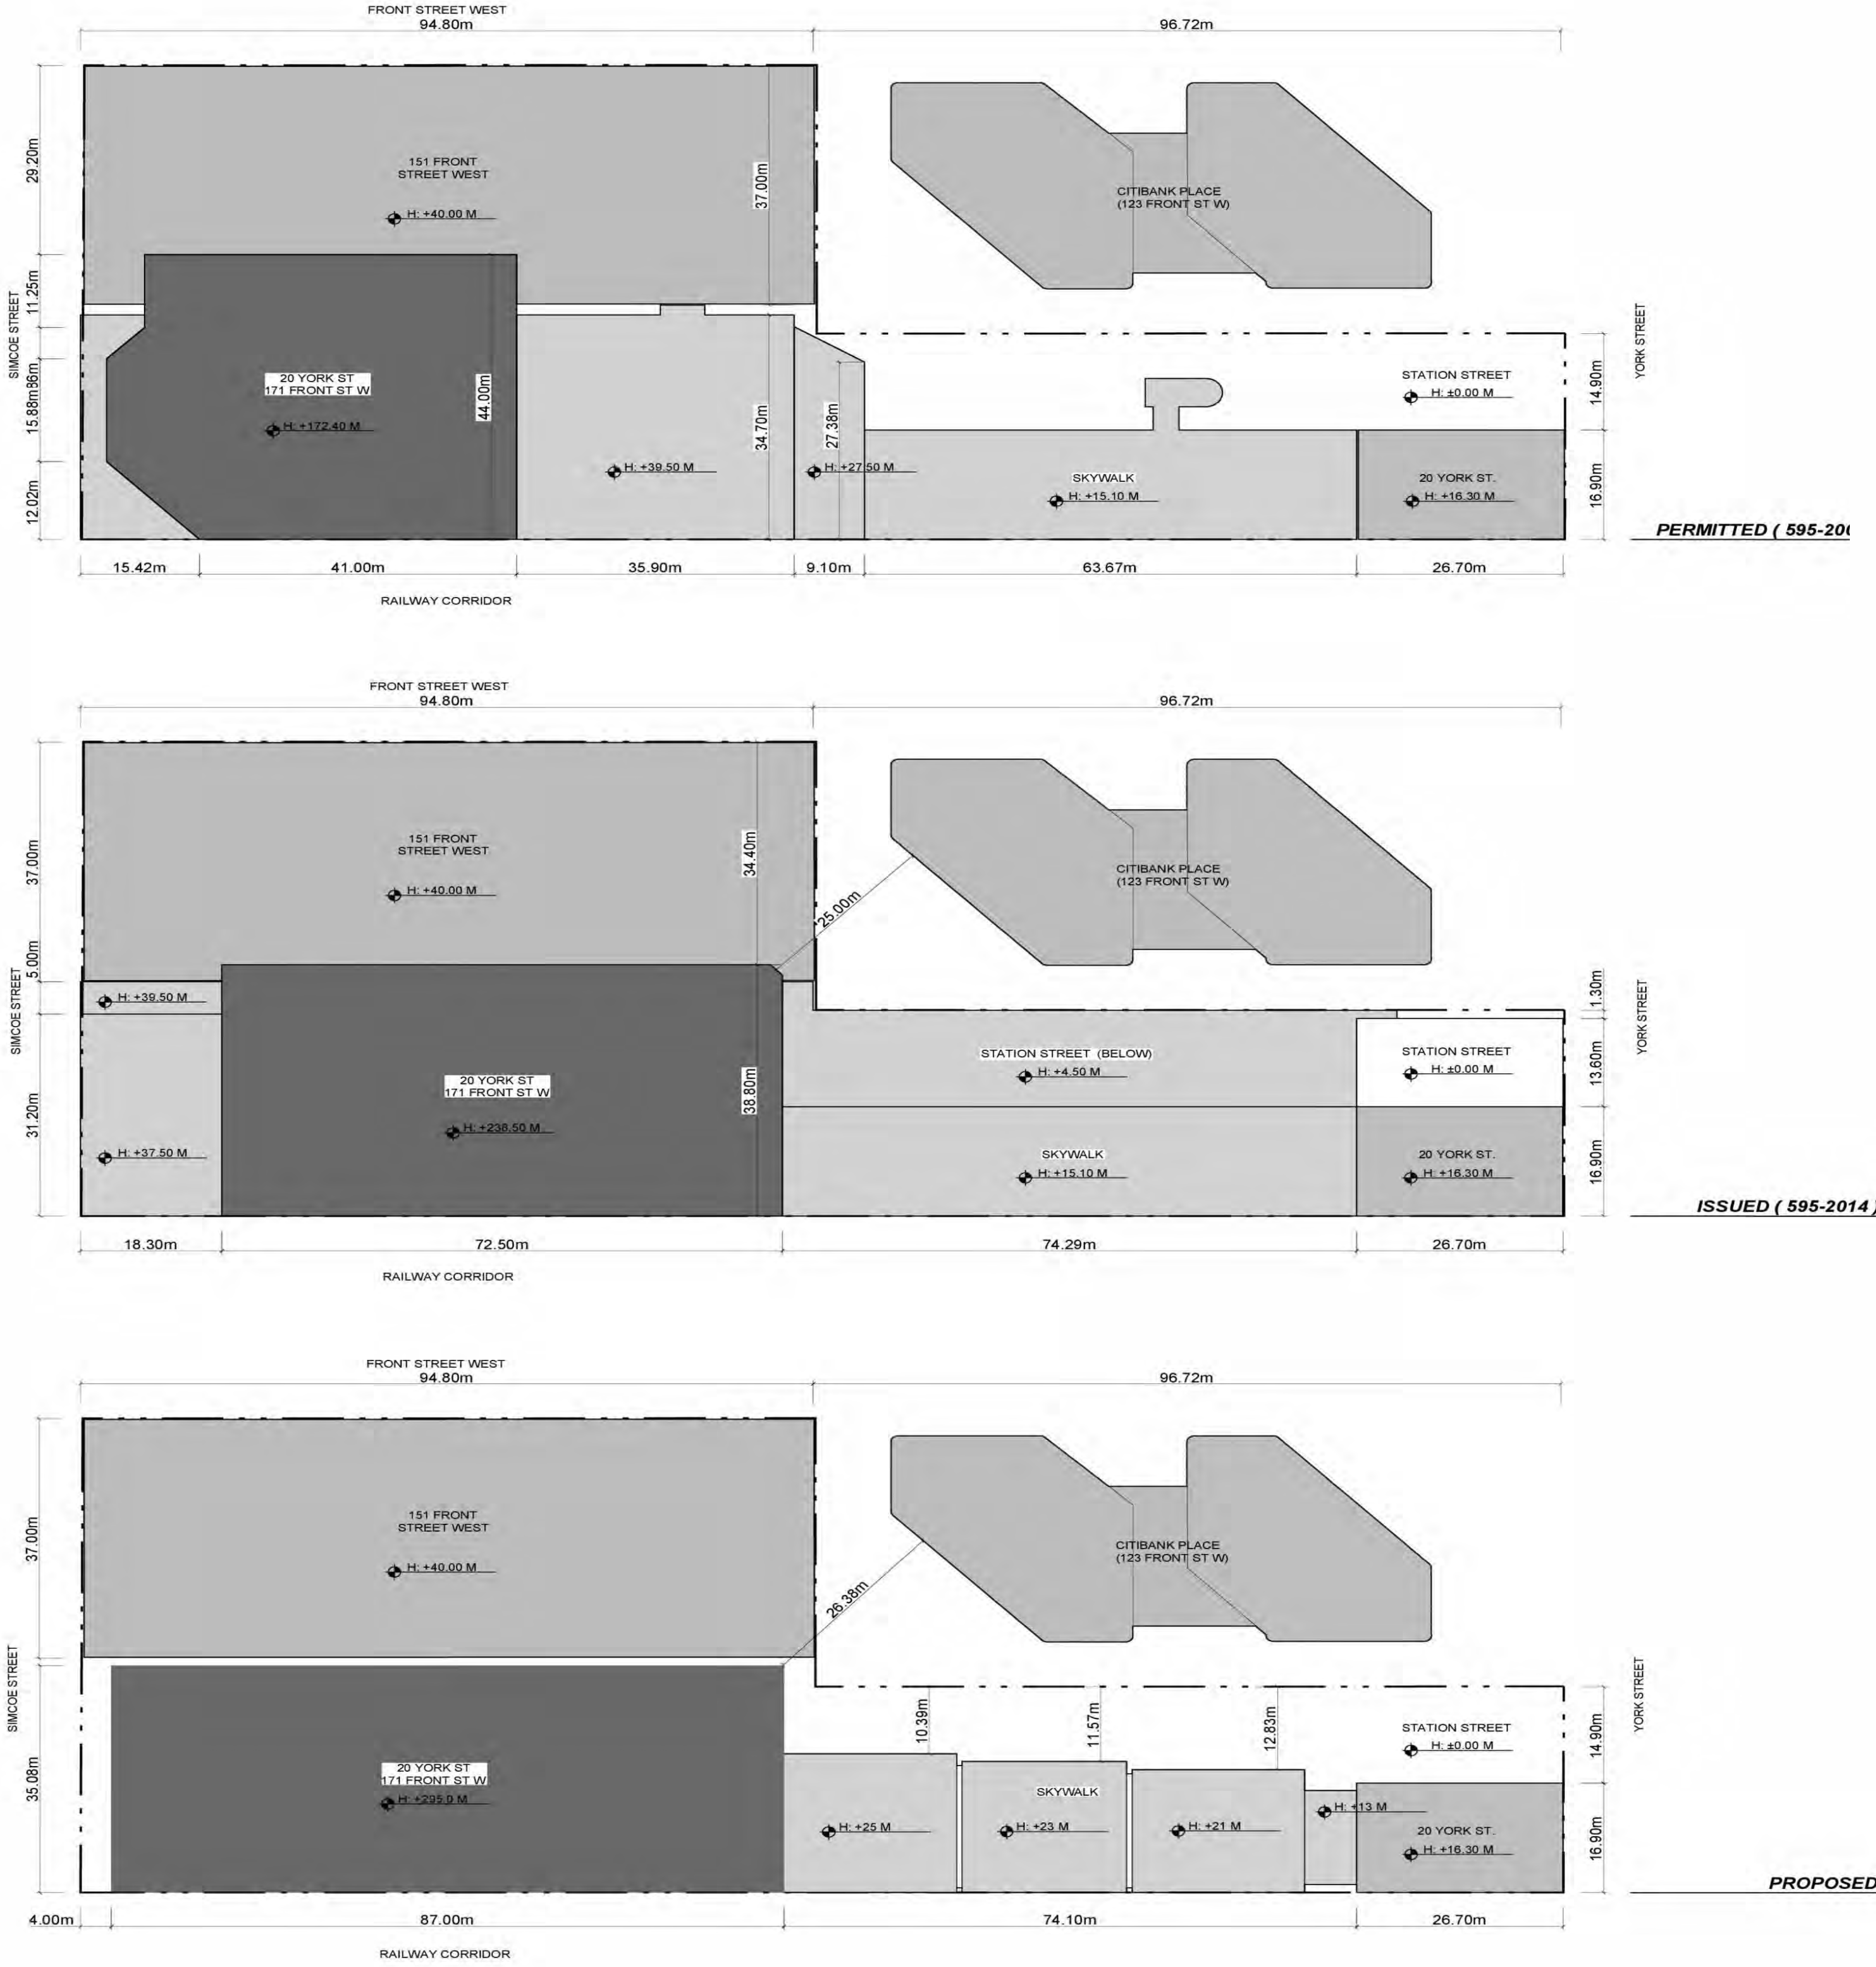

BUILDING STATISTICS Following By-Laws 565-2007 and 188-83

	EXISTING	RETAINED	REMOVED	PROPOSED	COMPLETED (ALL BUILDING PERMITS)
TOTAL LOT AREA:					10,033 M ²
LOT FRONTAGE:					84.75 M ²
LOT DEPTH:					73.24 M ²
BUILT GROUND FLOOR AREA:					7,265 M ²
LANDSCAPED SURFACE AREA:					2,488 M ²
LANDSCAPE OPEN SPACE:					189 M ²
NUMBER OF BUILDINGS:	3	3	2	1	4
RESIDENTIAL GFA:	0	0	0	0	0
NON-RESIDENTIAL GFA:	151 FRONT ST. W (27,624 M²) 20 YORK ST. (200 M²) - SKYWALK (3,818 M²)	151 FRONT ST. W (27,624 M²) 20 YORK ST. (200 M²)	20 YORK ST. (200 M²)	171 FRONT STREET W	
TOTAL AREA:	32,362 M ²	28,544 M ² (88%)		122,495 M ²	122,039 M ²
TOTAL HEIGHT OF BUILDING:	38 M - 8 FLOORS (151 FRONT STREET W)			283.0 M - 54 FLOORS (171 FRONT STREET W)	283.0 M - 54 FLOORS
MINIMUM SETBACKS:					
FRONT LOT LINE:	0				0
SIDE LOT LINE (YORK):	0				0
SIDE LOT LINE (SPACES):	0				0
REAR LOT LINE:	0				0

PROJECT COMPONENTS

AREA CATEGORY	AREA COMPONENT	GFA (M ²)
OFFICE	OFFICE	105,544
	OFFICE LOBBY (Ground/Floor)	1,695
	AMENITIES	2,132
	SUB TOTAL	115,142
RETAIL	RETAIL	2,627
	SUB TOTAL	2,627
OTHER	DATA CENTER	7,965
	SUB TOTAL	7,965
OTHER	NEW SKYWALK (21-27 FLOOR)	1,287
TOTAL (PROPOSED)		121,995

LOADING SCHEDULE BY-LAW No. 579-2007					
Type	Level	Proposed	Required By-Law		
Type A	LVL B1 LOADING		0		0
Type B	LVL 1 & B1 LOADING		4		3
Type C	LVL B1 LOADING		4		4
Grand Total: 8			Grand Total: 7		

BIKE STORAGE SCHEDULE BY-TSG TIER 2 (VERSION 3.0) OR BY-LAW 569-2013					
Type	Level	Proposed	Required By-Law		
Double Stack Bike Rack	LVL 1	Short Term 219	Office	Short Term 3 + 0.20 Spaces per 100 m ² IFA	219
	B4	Long Term 216		Long Term 0.20 Spaces per 100 m ² IFA	216
Double Stack Bike Rack	LVL 1 RETAIL	Short Term 12		Short Term 3 + 0.30 Spaces per 100 m ² IFA	12
		Long Term 6		Long Term 0.20 Spaces per 100 m ² IFA	6
	DATA CENTER: NEWEX	0		NO BICYCLE SPACES REQUIRED	
Publicly Accessible Bike Parking	LVL 1 AMENITIES RETAIL	Short Term 10	Train	Short Term Tier 2 Optional Credit A0 2.5	
Grand Total: 455 (+10 Public)			Grand Total: 455		

SHOWER AND CHANGE ROOM SCHEDULE BY-TSG TIER 2 (VERSION 3.0)				
Type	Level	Proposed	Required By-Law	
Female Shower and Change Room	LVL B4 PARKING		6	-
Male Shower and Change Room	LVL B4 PARKING		6	-
		Grand Total: 12	Grand Total: 8 (4 Per Gender)	

VEHICULAR PARKING SCHEDULE BY-LAW No. 595-2007					
Type	Level	Proposed	Required By-Law		
9' x 18' (5' Aisle)	B4 - PARKING		1	Minimum Parking Rate 1.00 spaces per 311 m ² GFA	
Regular Parking 2.6m x 5.6m	B4 - PARKING		26		
Regular Parking 2.6m x 5.6m- OB	B4 - PARKING		4		
9' x 18' (5' Aisle)	B3 - PARKING		1	or a maximum of 323 spaces	
Regular Parking 2.6m x 5.6m	B3 - PARKING		35		
Regular Parking 2.6m x 5.6m- OB	B3 - PARKING		6		
9' x 18' (5' Aisle)	B2 - PARKING		2		
Regular Parking 2.6m x 5.6m	B2 - PARKING		13		
Regular Parking 2.6m x 5.6m- Car Share	B2 - PARKING		4		
Regular Parking 2.6m x 5.6m- OB	B2 - PARKING		4		
Regular Existing Parkings Access via Site	OFF-SITE		46		
Grand Total: 96 + (46 Existing) = 142			Grand Total: 323		



Project Data Sheet

Project Data				
Note: More detailed statistics may be requested during review of the application.				
Existing Use:	Commercial - Other	Proposed Use:	Commercial - Other	
Existing Generalized Land Use:	Commercial	Proposed Generalized Land Use:	Commercial	
Total lot area:	10,033.00 m ²	Lot frontage:	84.75 m	Lot depth: 73.24 m
Date of construction for existing building (if known):				
Number of buildings:	Existing 3	Retained 3	Proposed 1	Total 4
Ground Floor Area:	Existing 3,908.00 m ²	Retained 3,908.00 m ²	Proposed 3,357.00 m ²	Total 7,265.00 m ²
Residential GFA:	Existing m ²	Retained m ²	Proposed m ²	Total 0.00 m ²
Non-residential GFA:	Existing 32,362.00 m ²	Retained 28,544.00 m ²	Proposed 123,495.00 m ²	Total 152,039.00 m ²
Landscaped Open Space:	Existing m ²	Retained m ²	Proposed 420.00 m ²	Total 420.00 m ²
Paved Surface Area:	Existing m ²	Retained m ²	Proposed 2,488.00 m ²	Total 2,488.00 m ²
Height of Building(s):	Existing 8.00 Storeys	Retained Storeys	Proposed 54.0 Storeys	Total 54.0 Storeys
Minimum Setbacks:				
Front Lot Line North:	Existing 0.00 m	Retained 0.00 m	Proposed 0.00 m	
Side Lot Line East:	Existing 0.00 m	Retained 0.00 m	Proposed 0.00 m	
Side Lot Line West:	Existing 0.00 m	Retained 0.00 m	Proposed 4.00 m	
Rear Lot Line South:	Existing 0.00 m	Retained 0.00 m	Proposed 0.00 m	
Residential Units - Tenure and Quantity				
Existing:	☐ Rental* Units	☐ Freehold Units	☐ Condo Units	☐ Other Units
Retained:	☐ Rental* Units	☐ Freehold Units	☐ Condo Units	☐ Other Units
Proposed:	☐ Rental Units	☐ Freehold Units	☐ Condo Units	☐ Other Units
Total:	☐ Rental 0 Units	☐ Freehold 0 Units	☐ Condo 0 Units	☐ Other 0 Units
*If Rental Units are selected for Existing and Retained conditions, a "Rental Housing Demolition and Conversion Screening and Declaration" form is required to be submitted with this Application.				


Breakdown of Project Components - Part 1 of 2

Total GFA of project: 152,039 m ² (including Existing Buildings)					
Lot coverage ratio (ground floor area-lot area): 0.72			Floor space ratio (gross floor area-lot area): 15.15		
Type of use:	Residential	Retail	Office	Industrial	Institutions/Other
Total GFA (m ²)	m ²	2,927.00 m ²	110,143.1 m ²	m ²	38,969.00 m ²
Percentage of Project (%)	%	2.00 %	72.00 %	%	26.00 %
Below Grade GFA (m ²)	m ²	m ²	m ²	m ²	m ²
Breakdown of Residential Component:					
Number of Units	Rooms	Bachelor	1-Bedroom	2-Bedroom	3 or more Bedrooms
Typical Unit Size	m ²	m ²	m ²	m ²	m ²

This section for Office Use Only	
File No(s):	Date Received:
11-0008 2015-12	

Breakdown of Project Components - Part 2 of 2

Parking and Loading Data: Number of parking places provided in project: 142	
Breakdown of parking space allocation:	
for residential use	for residential visitors
for office use 142	for institutional use
Location and number of parking spaces:	
☐ Open surface spaces	☐ Attached garage
☐ Above grade parking deck	☐ Below grade parking structure 96
Number of loading spaces provided in project: 8	
Access and Services:	
Road access:	☐ Provincial Highway
Municipal Street	☐ Private right-of-way
Servicing:	☒ All of below
Municipal Water	Municipal Sanitary Sewers
Municipal Storm Sewers	Other (septic)
Available	Connected

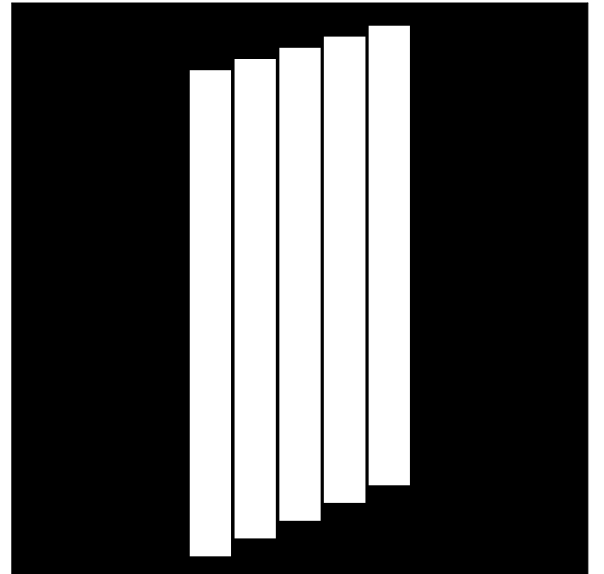

171 FRONT STREET WEST
TORONTO, ON M5G 1C2 CANADA

CLIENT
ALLES PROPERTIES INC.
151 PETER STREET, SUITE 100,
TORONTO, ONTARIO M5G 2G2 CANADA
T +1 416 593 8833

WESTBANK
361 WEST BEACON STREET,
TORONTO, ONT M5G 1C2 CANADA
T +1 416 593 8833

ARCHITECT
BIG
46 MARINE STREET, SUITE 900
TORONTO, ONT M5G 1S1 CANADA
T +1 416 593 8833

ARCHITECT OF RECORD
ADAMSON ASSOCIATES ARCHITECTS
457 KILGILTON STREET WEST, 9th FLOOR
TORONTO, ONT M5G 1S1 CANADA
T +1 416 593 8833

STRUCTURE
RJC READ JONES CHRISTOPHERSEN
115 UNIVERSITY AVE,
TORONTO, ONT M5G 1S1 CANADA
T +1 416 593 8833

MECHANICAL
THE MITCHELL PARTNERSHIP INC.
285 KENNEDY AVE,
TORONTO, ONT M3J 1K2 CANADA
T +1 416 498 8800

ELECTRICAL
MULVEY & BANANI INTERNATIONAL INC.
4140 KENNEDY AVE,
TORONTO, ONT M3J 1K2 CANADA
T +1 416 751 2122

LANDSCAPE
PUBLIC WORK
317 KENNEDY STREET WEST, SUITE 202
TORONTO, ONT M3J 1K2 CANADA
T +1 416 364 8810

CIVIL
COLE ENGINEERING GROUP, LTD.
10 VALLEYVIEW DR,
BARRINGTON, ONT L4R 4P5 CANADA
T +1 416 881 9551

VERTICAL TRANSPORTATION
KJA CONSULTANTS
18 KENNEDY ST, SUITE 100,
TORONTO, ONT M3J 1K2 CANADA
T +1 416 492 0288

TRAFFIC ENGINEER
BA CONSULTING GROUP LTD.
4151 ADELAIDE STREET WEST, SUITE 200,
TORONTO, ONT M3J 1K2 CANADA
T +1 416 492 0288

CODE
LUND BUILDING CODE CONSULTANTS
286-30 NORTH DUNDAS ST
TORONTO, ONT M5G 1K2 CANADA
T +1 416 593 8833


CIVIL ENGINEER
COLE ENGINEERING GROUP LTD.
10 VALLEYVIEW DR,
BARRINGTON, ONT L4R 4P5 CANADA
T +1 416 881 9551

ENERGY CONSULTANT
INTERNAL GROUP
457 KILGILTON ST W
TORONTO, ONT M5G 1S1 CANADA
T +1 416 498 8800

URBAN PLANNER
URBAN STRATEGIES INC.
157 SPADINA AVE,
TORONTO, ONT M5S 2E5 CANADA
T +1 416 363 8804

WIND
RWI
455 BATHURST ST,
TORONTO, ONT M5T 1A5 CANADA
T +1 519 823 1911


DATE	ISSUE
2019/06/10	DRAFT SETBACKS PLANS
2019/06/10	REVISED 2019 SUBMISSION
2019/06/10	2019 GFA SUBMISSION

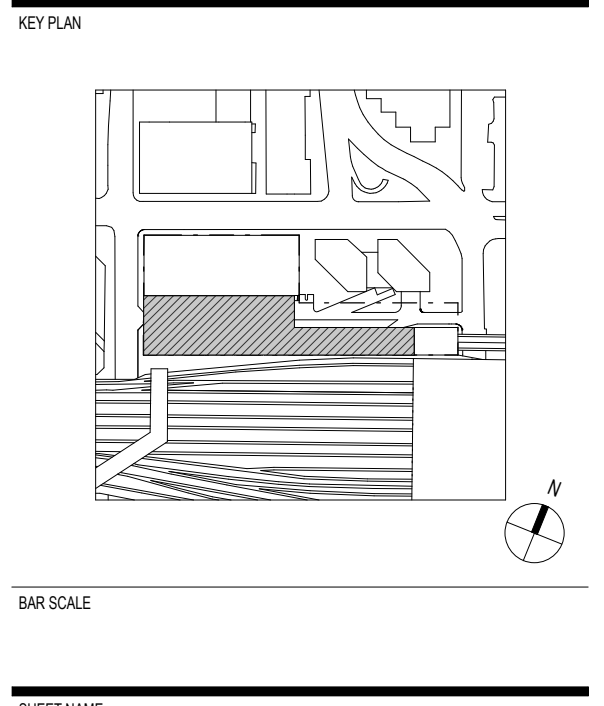

ZONING MAP & PROJECT STATISTICS

PROJECT NO:	SHEET NO:
1733	25A-NO
SCALE:	G002
TOWN:	
DATE:	03/09/2019

1 CONTEXT PLAN
Scale : 1 : 1000

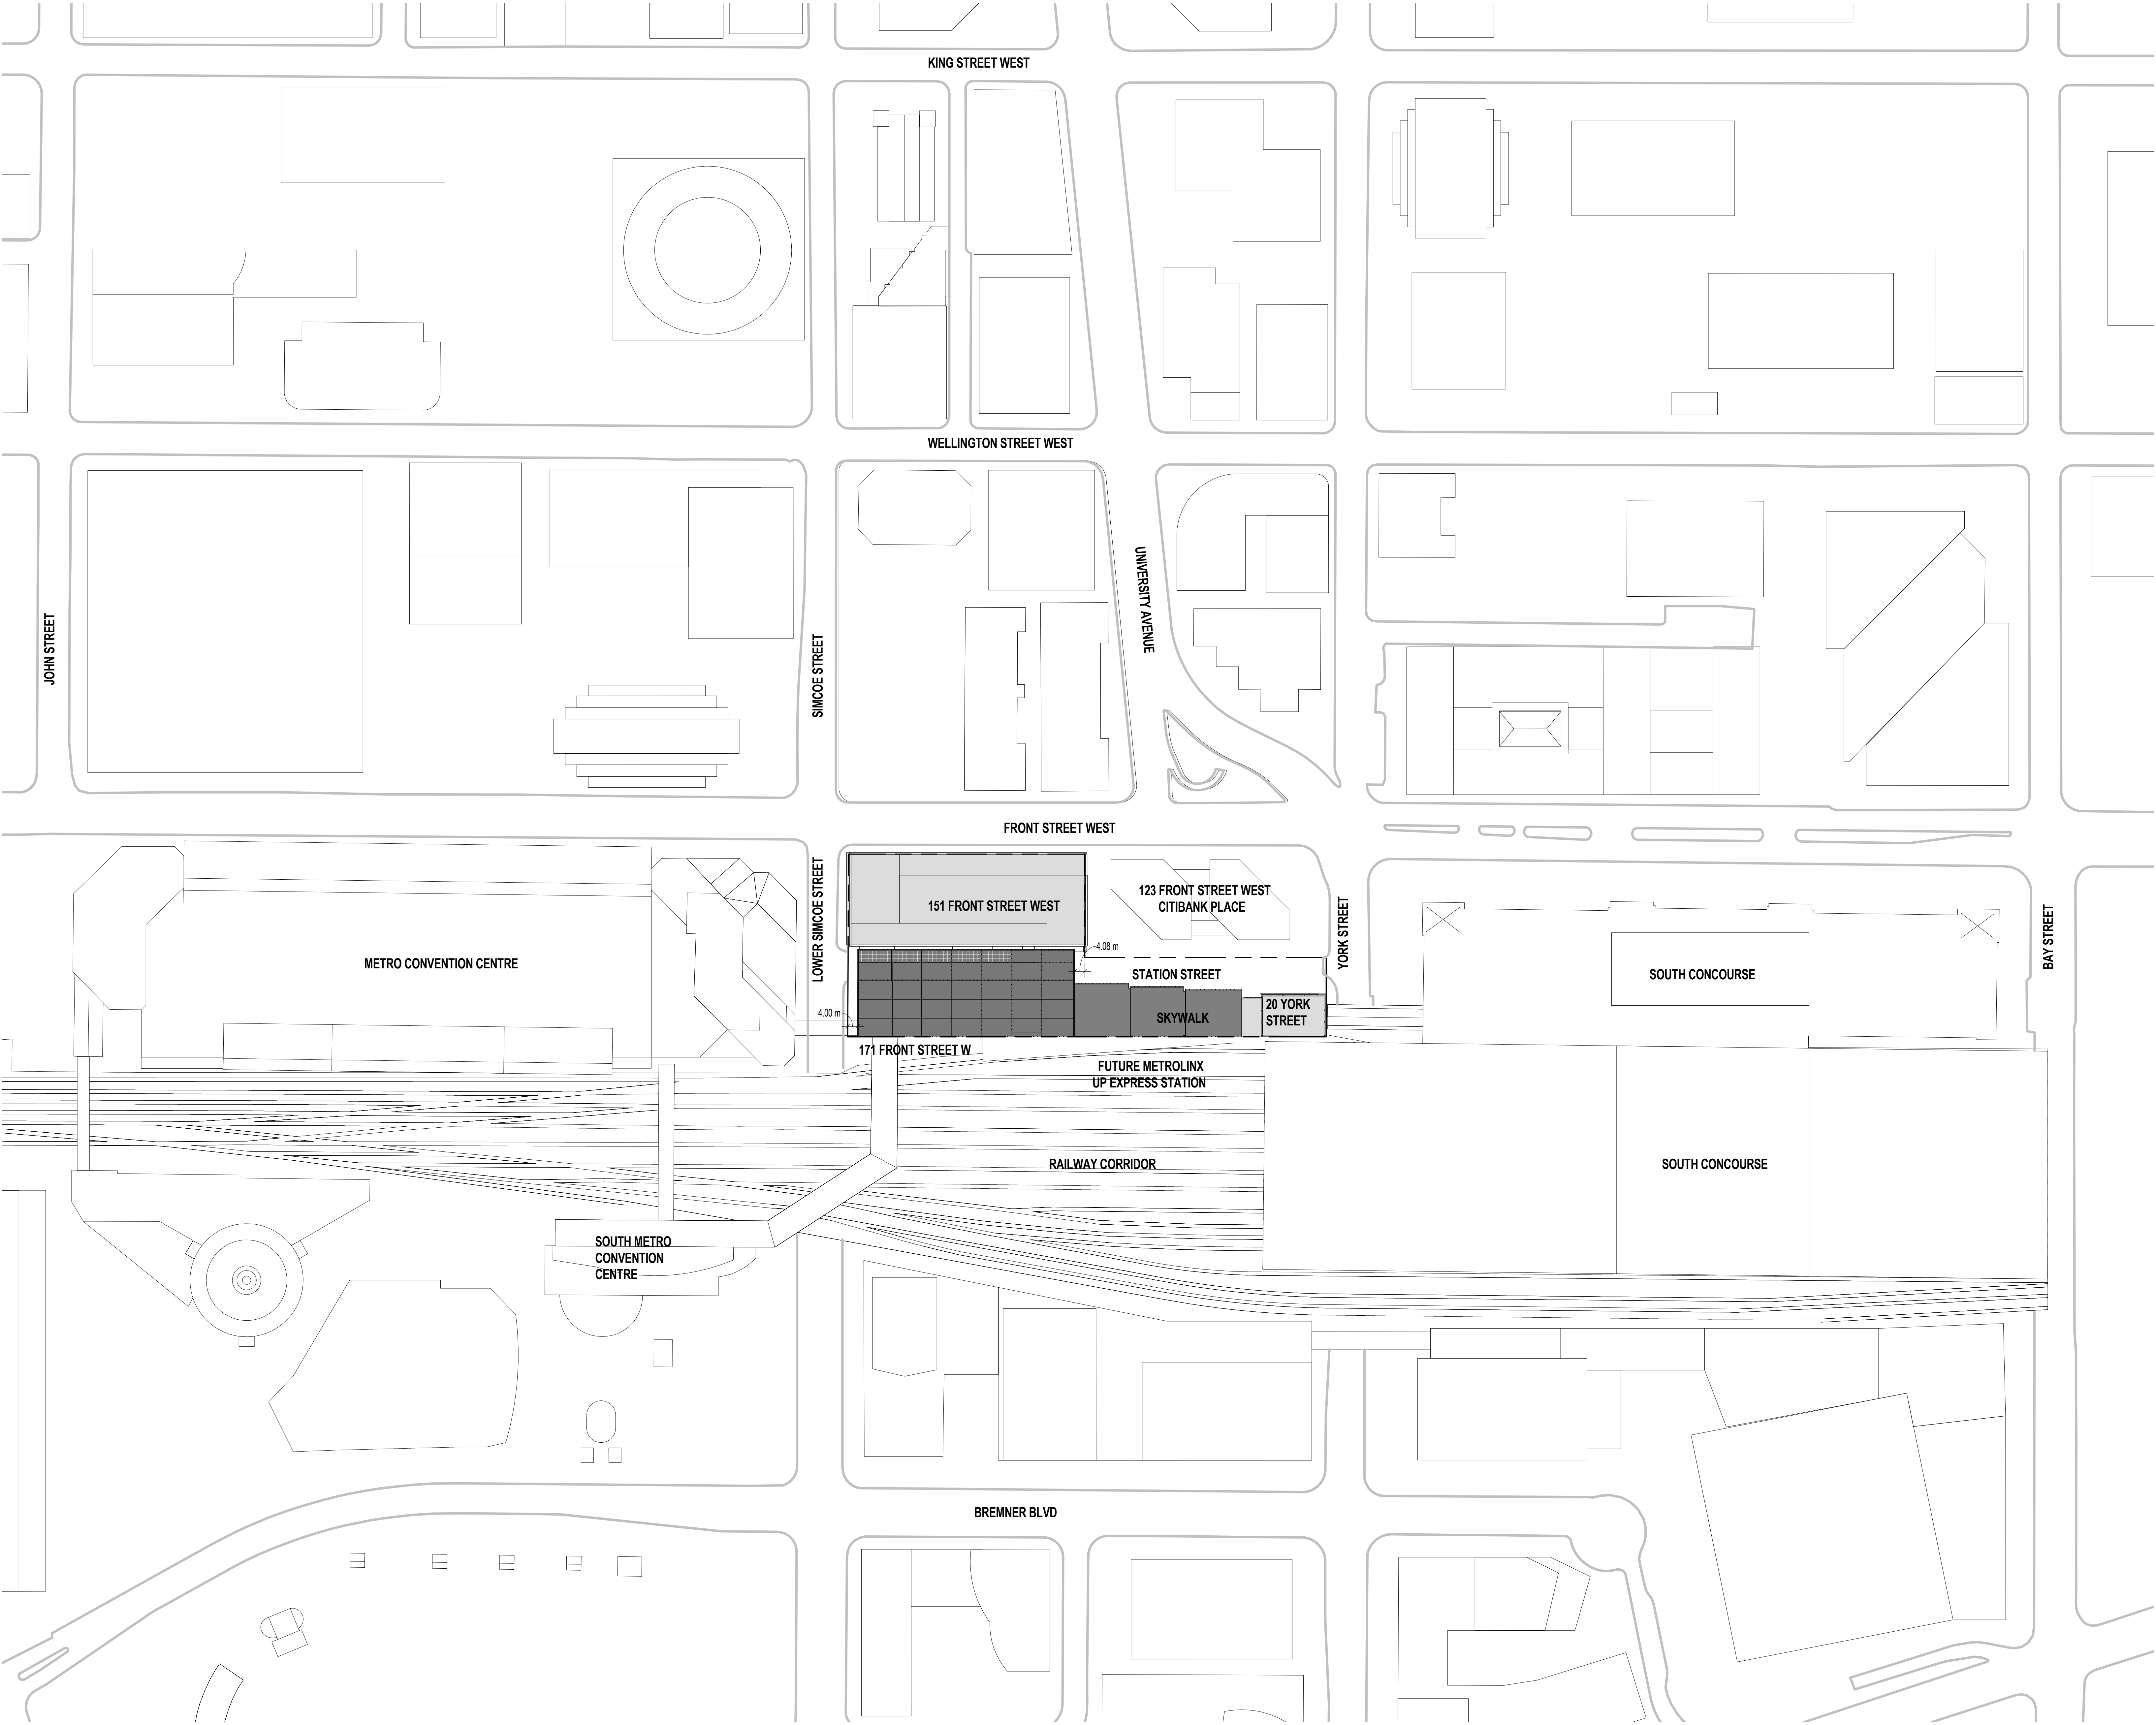

Statistics Template - Toronto Green Standard Version 3.0
Mid to High Rise Residential and all
New Non-Residential Development

The Toronto Green Standard Version 3.0 Statistics Template is submitted with Site Plan Control Applications and stand alone Zoning Bylaw Amendment applications. Complete the table and copy it directly onto the Site Plan submitted as part of the application.
For Zoning Bylaw Amendment applications: complete General Project Description and Section 1.
For Site Plan Control applications: complete General Project Description, Section 1 and Section 2.
For further information, please visit www.toronto.ca/greendevelopment

General Project Description	Proposed
Total Gross Floor Area	116,682 NEW (149,044 incl. Existing)
Breakdown of project components (m ²)	
Residential	N/A
Retail	2,722
Commercial	105,245
Industrial	N/A
Institutional/Other	8,715
Total number of residential units	N/A

Section 1: For Stand Alone Zoning Bylaw Amendment Applications and
Site Plan Control Applications

Automobile Infrastructure	Required	Proposed	Proposed %
Number of Parking Spaces	323	98+46	44.6%
Number of parking spaces dedicated for priority LEV parking	N/A	N/A	N/A
Number of parking spaces with EVSE	25	25	25

Cycling Infrastructure	Required	Proposed	Proposed %
Number of long-term bicycle parking spaces (residential)	N/A	N/A	N/A
Number of long-term bicycle parking spaces (all other uses)	217	217	100%
Number of long-term bicycle parking (all uses) located on:			
a) first storey of building	-	3	-
b) second storey of building	-	-	-
c) first level below-ground	-	-	-
d) second level below-ground	-	-	-
e) other levels below-ground	-	214	-



11-0063 2018-05 Page 1 of 3

Statistics Template - Toronto Green Standard Version 3.0
Mid to High Rise Residential and all
New Non-Residential Development

Cycling Infrastructure	Required	Proposed	Proposed %
Number of short-term bicycle parking spaces (residential)	NA	NA	NA
Number of short-term bicycle parking spaces (all other uses)	226	226	100%
Number of male shower and change facilities (non-residential)	4	6	150%
Number of female shower and change facilities (non-residential)	4	6	150%

Tree Planting & Soil Volume	Required	Proposed	Proposed %
Total Soil Volume (40% of the site area x 66 m ² x 30 m ³)	1824m3	1824m3	100%


Section 2: For Site Plan Control Applications

Cycling Infrastructure	Required	Proposed	Proposed %
Number of short-term bicycle parking spaces (all uses) at-grade or on first level below grade			

UHI Non-roof Hardscape	Required	Proposed	Proposed %
Total non-roof hardscape area (m ²)	-	-	-
Total non-roof hardscape area treated for Urban Heat Island (minimum 50%) (m ²)			
Area of non-roof hardscape treated with: (indicate m ²)			
a) high-albedo surface material	-	-	-
b) open-grid pavement	-	-	-
c) shade from tree canopy	-	-	-
d) shade from high-albedo structures	-	-	-
e) shade from energy generation structures	-	-	-
Percentage of required car parking spaces under cover (minimum 75%)(non-residential only)	-	-	-

Green & Cool Roofs	Required	Proposed	Proposed %
Available Roof Space (m ²)	-	-	-
Available Roof Space provided as Green Roof (m ²)	-	-	-
Available Roof Space provided as Cool Roof (m ²)	-	-	-
Available Roof Space provided as Solar Panels (m ²)	-	-	-

11-0063 2018-05 Page 2 of 3

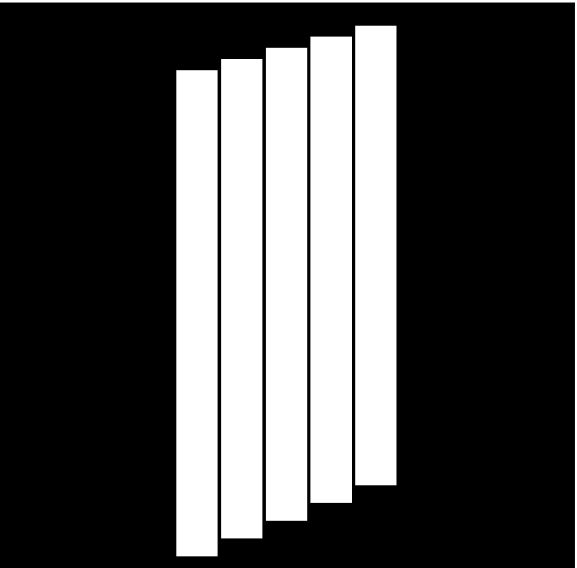

CLIENT

ALLIED PROPERTIES REIT
186 PETER STREET, SUITE 1700
TORONTO, ONTARIO M5E 1C2 CANADA
T: 416-593-9882

WESTBANK

301-100 WEST CORDOVA STREET,
VANCOUVER, BC V6C 1C7 CANADA
T: 604-682-0885

ARCHITECT

BIG
41 MAIA STREET, SUITE 800
BROOKLYN, NY 11211 USA
T: 718-545-4411

ARCHITECT OF RECORD

ADAMSON ASSOCIATES ARCHITECTS
40 WILSON STREET WEST, 3RD FLOOR
TORONTO, ON M5G 1E7 CANADA
T: 416-961-1500

STRUCTURE

RUC READ JONES CHRISTOFFERSEN
10 UNIVERSITY AVE.
TORONTO, ON M5G 1G4 CANADA
T: 416-977-0391

MECHANICAL

THE MITCHELL PARTNERSHIP INC.
28 YORKLAND BLVD.
TORONTO, ON M6J 1G6 CANADA
T: 416-468-8200

ELECTRICAL

MULVEY & BANIAN INTERNATIONAL INC.
44 MOORE DRIVE
TORONTO, ON M6P 1P2 CANADA
T: 416 331 2122

LANDSCAPE

PUBLIC WORK
31 ADELARDE STREET WEST, SUITE 602
TORONTO, ON M6J 1P6 CANADA
T: 416-341-8720

CGAL

COLE ENGINEERING GROUP, LTD.
10 VALLEYVIEW DR.
BARROW, ON L4R 4T5 CANADA
T: 416-811-6161

VERTICAL TRANSPORTATION

KJA CONSULTANTS
10 ADELARDE ST W SUITE 100
TORONTO, ON M6J 1T1 CANADA
T: 416-811-3288

TRAFFIC ENGINEER

BA CONSULTING GROUP LTD.
4101 KENNEDY ROAD SUITE 300
TORONTO, ON M3J 1K1 CANADA
T: 416-491-1111

CODE

WATCO BUILDING CODE CONSULTANTS
26-300 VICTORIA QUEEN ST
TORONTO, ON M6K 3M4 CANADA
T: 416-596-6512

CIVIL ENGINEER

COLE ENGINEERING GROUP, LTD.
10 VALLEYVIEW DR.
BARROW, ON L4R 4T5 CANADA
T: 416-811-6161

ENERGY CONSULTANT

INTEGRAL GROUP
30 WILSON STREET W
TORONTO, ON M5G 1E7 CANADA
T: 416-468-4450

URBAN PLANNER

URBAN STRATEGIES INC.
10 SPADINA AVE.
TORONTO, ON M5S 2S4 CANADA
T: 416-363-0004

WIND

RWD
880 DUNDAS ST. W.
TORONTO, ON M6H 1P4 CANADA
T: 416-823-5111

KEY PLAN



DATE


ISSUE

CONTEXT & SITE PLAN

PROJECT NO: 1723
SHEET NO: 26/30


SCALE: 1:1000
CONTR: AD
DATE: 03/03/2019

G101

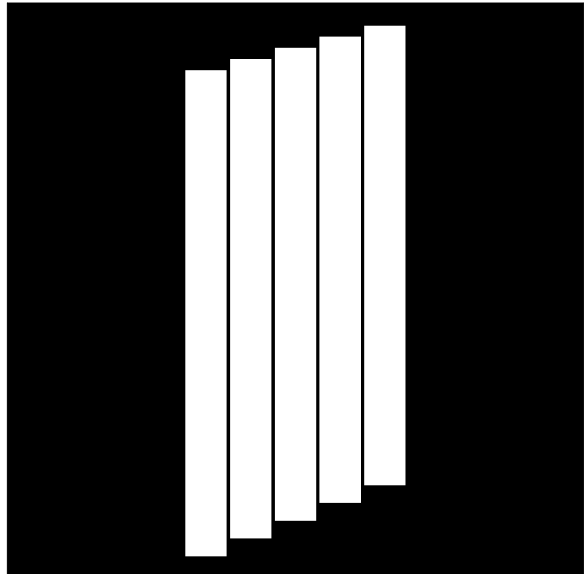


171 FRONT STREET WEST
TORONTO, ON M5E 1B2 CANADA

CLIENT	
ALLIED PROPERTIES REIT	
124 PETER STREET, SUITE 1000 TORONTO, ONTARIO M5H 2E9 CANADA T +1 416 593 7882	
WESTBANK	
301-100 WEST CORDOVA STREET, VANCOUVER, BC V6C 1C7 CANADA T +1 604 682 0885	
ARCHITECT	
BIG	
ARCHITECT OF RECORD	
ADAMSON ASSOCIATES ARCHITECTS	
40 WELLINGTON STREET WEST, 3RD FLOOR TORONTO, ON M5Y 1G4 CANADA T +1 416 961 1500	
STRUCTURE	
RUC READ JONES CHRISTOFFERSEN	
10 UNIVERSITY AVE. TORONTO, ON M5S 1A6 CANADA T +1 416 977 6201	
MECHANICAL	
THE MITCHELL PARTNERSHIP INC.	
285 YORKLAND BLVD. TORONTO, ON M6J 1G6 CANADA T +1 416 469 8500	
ELECTRICAL	
MULVEY & BANIAN INTERNATIONAL INC.	
44 MOBILE DRIVE TORONTO, ON M6G 1P7 CANADA T +1 416 751 2122	
LANDSCAPE	
PUBLIC WORK	
311 ADELARDE STREET WEST, SUITE 402 TORONTO, ON M5Y 1Y9 CANADA T +1 416 364 8710	
CIVIL	
COLE ENGINEERING GROUP, LTD.	
70 VALLEYWOOD DR. BARROWAL, ON L4R 4T5 CANADA T +1 416 861 6161	
VERTICAL TRANSPORTATION	
AJIA CONSULTANTS	
10 ADELAIDE STREET WEST, 10TH FLOOR TORONTO, ON M5H 1T1 CANADA T +1 416 861 3285	
TRAFFIC ENGINEER	
BA CONSULTING GROUP LTD.	
401 EAST ADELAIDE STREET, SUITE 200 TORONTO, ON M5E 1H1 CANADA T +1 416 963 1111	
CODE	
LAWO BUILDING CODE CONSULTANTS	
500-300 NORTH QUEEN ST. TORONTO, ON M5C 3A4 CANADA T +1 416 593 6572	
CIVIL ENGINEER	
COLE ENGINEERING GROUP LTD.	
70 VALLEYWOOD DR. BARROWAL, ON L4R 4T5 CANADA T +1 416 861 6161	
ENERGY CONSULTANT	
INTEGRAL GROUP	
380 WELLINGTON ST. W. TORONTO, ON M5Y 1G4 CANADA T +1 416 469 4433	
URBAN PLANNER	
URBAN STRATEGIES INC.	
107 SPADINA AVE. TORONTO, ON M5S 2A9 CANADA T +1 416 363 0004	
WIND	
RWIND	
800 DUNDAS ST. W. TORONTO, ON M6J 1K9 CANADA T +1 416 463 5111	

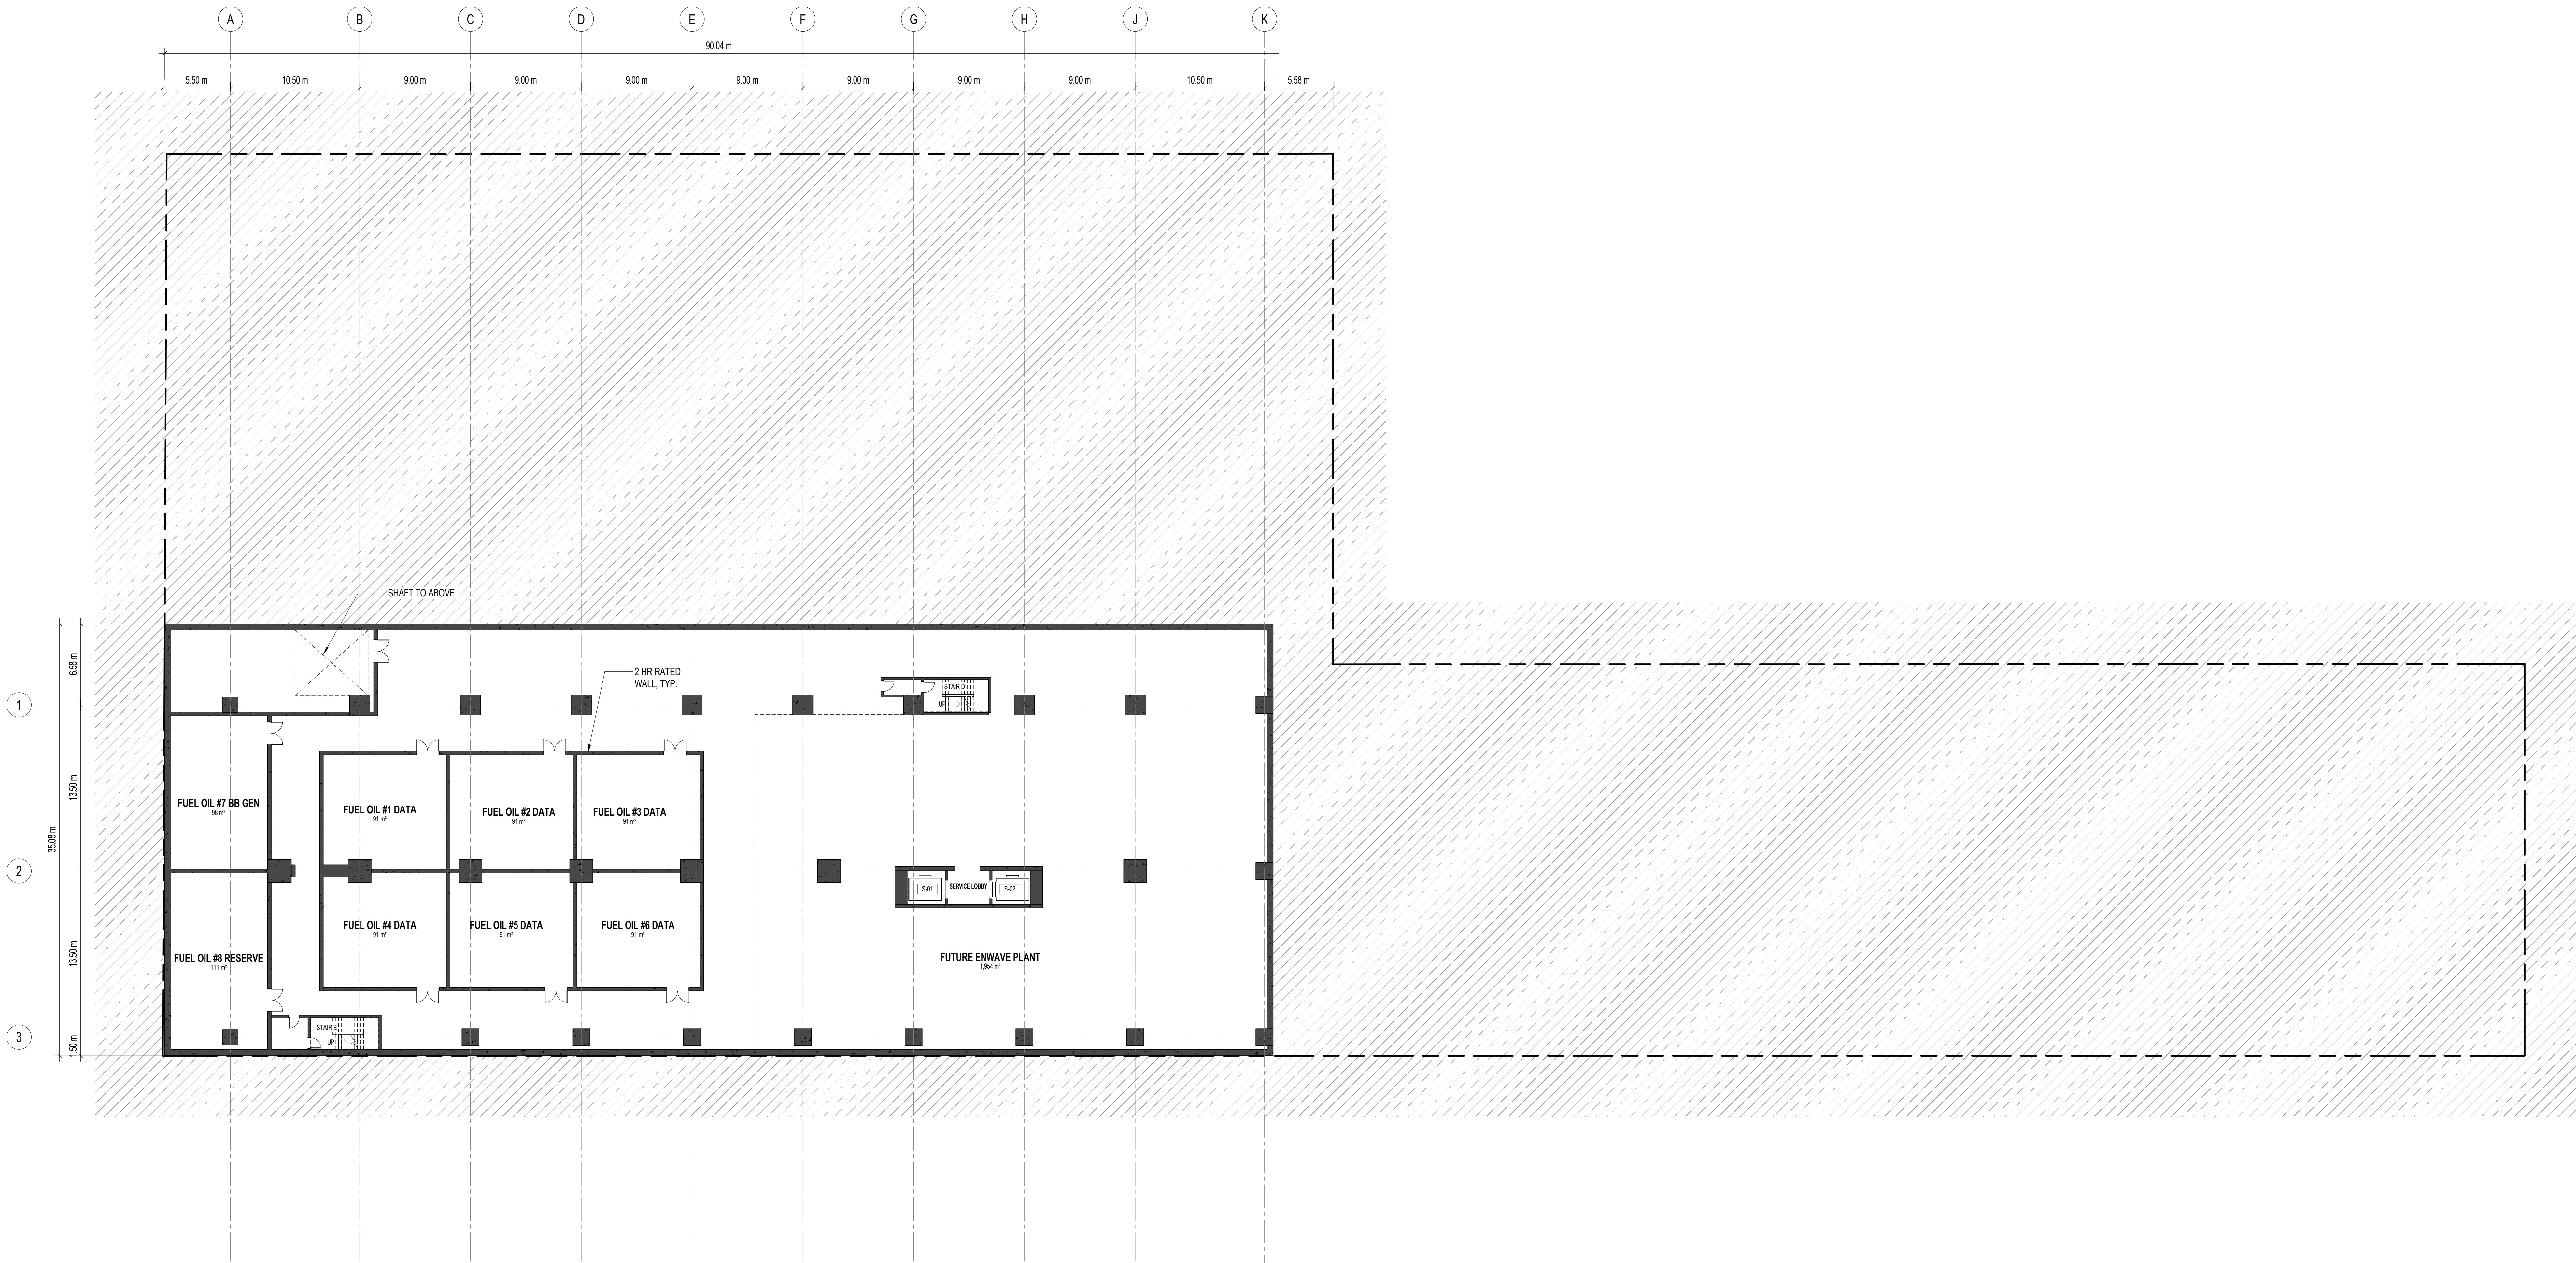

1 LVL B6 - FUEL STORAGE
ASR
1:200

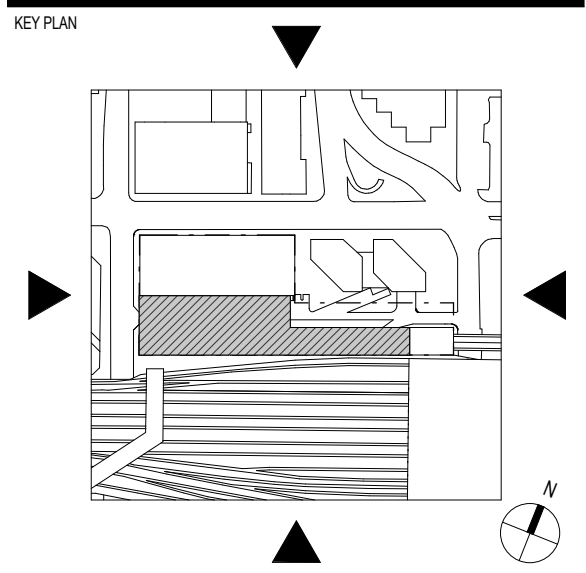

KEY PLAN

DATE SCALE

SHEET NAME

LVL B6 FUEL STORAGE

PROJECT NO.

1723

DATE

2024

SCALE

1:200

CONTRACT

AD

DATE

03/09/2019

A094



WESTBANK
 57-1067 WEST CORDOVA STREET,
 VANCOUVER, BC V6C 1C7 CANADA
 +1 604-685-8986

ADAMSON ASSOCIATES ARCHITECTS
401 WELLINGTON STREET WEST, 3RD FLOOR
TORONTO, ON M5V 1E7 CANADA
T +1 416-967-1500

RJC READ JONES CHRISTOFFERSEN
100 UNIVERSITY AVE
TORONTO, ON M5S 1Y5 CANADA

MECHANICAL

MULVEY & BANANI INTERNATIONAL

44 MOBILE DRIVE
TORONTO, ON M3A 2P2 CANADA
T +1 416 751 2122

317 ADELAIDE STREET WEST, SUITE 802
TORONTO, ON M5V 1P9 CANADA
T +1 416-364-9610

COLE ENGINEERING GROUP, LTD
70 VALLEYWOOD DR.
MARKHAM, ON L3R 4T5 CANADA
T: +1 416 987 6161

KJA CONSULTANTS
120 ADELAIDE ST W SUITE 1020
TORONTO, ONTARIO M5H 3A9 CANADA

BA CONSULTING GROUP LTD.

45 ST. JEROME WEST, SUITE 300
TORONTO, ON M4V 1K9 CANADA
T +1 416-965-7110

CODE

LMDG BUILDING CODE CONSULTANT

206-300 NORTH QUEEN ST
TORONTO, ON M5C 5K4 CANADA
T +1 416-946-0162

COLE ENGINEERING GROUP LTD.
70 VALLEYWOOD DR
MADISON, ON L3R 4T5 CANADA
T 1 905-940-6161

INTEGRAL GROUP
380 WELLINGTON ST W
TORONTO, ON M5V 1E3 CANADA

URBAN STRATEGIES INC.
107 SPADINA AVE.

TORONTO, ON M5T 2C8 CANADA
 T +1 416-340-9064
 RNDI

600 SOUTHSIDE DR.
QUELPH, ON N1O 4P6 CANADA
T +1 519-823-1311

10/06/20	DRAFT SETTLEMENT PLANS
02/06/22	REVISED ZBA SUBMISSION
06/03/15	ZBA / SPA SUBMISSION
DATE	ISSUE

PLAN




GET NAME

LVL-B5 MECH

PROJECT NO. _____
SHEET NO. _____
NO. _____
DATE _____
BY _____
CHECKED BY _____
DATE _____
BY _____
DATE _____

A095

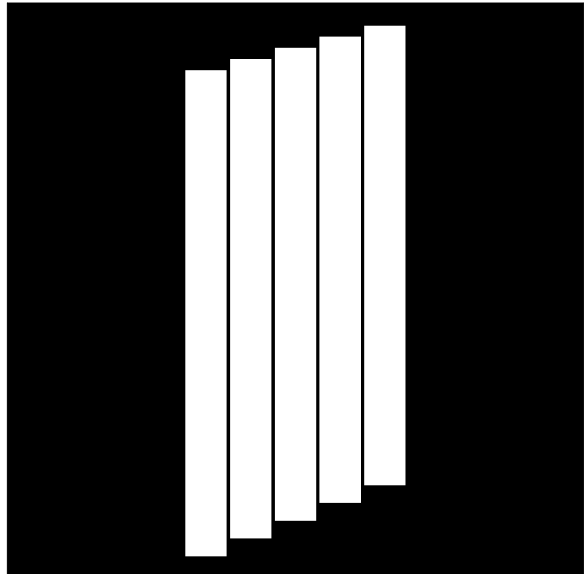

171 FRONT STREET WEST
TORONTO, ON M5S 1Z2 CANADA

CLIENT

ALLIED PROPERTIES REIT
126 PETER STREET, SUITE 100
TORONTO, ONTARIO M5H 2E6 CANADA
T: +1 416 597 9800

WESTBANK

301-100 WEST CORDOVA STREET
VANCOUVER, BC V6C 1C7 CANADA
T: +1 604 682 0880

ARCHITECT

BIG
ADAMSON ASSOCIATES ARCHITECTS
401 WELLINGTON STREET WEST, 3RD FLOOR
TORONTO, ON M5H 1Y4 CANADA
T: +1 416 961 1500

ARCHITECT OF RECORD

ADAMSON ASSOCIATES ARCHITECTS

RUC READ JONES CHRISTOFFERSEN

STRUCTURE

10 UNIVERSITY AVE
TORONTO, ON M5H 1H4 CANADA
T: +1 416 977 6391

MECHANICAL

THE MITCHELL PARTNERSHIP INC.
28 YORKLAND BLVD
TORONTO, ON M6J 1G4 CANADA
T: +1 416 465 8000

ELECTRICAL

MULVEY & BANIAN INTERNATIONAL INC.
44 MOBILE DRIVE
BARROWAL, ON L4R 4T5 CANADA
T: +1 416 351 2122

LANDSCAPE

PUBLIC WORK
311 ADELAIDE STREET WEST, SUITE 402
TORONTO, ON M5H 1Y4 CANADA
T: +1 416 364 9700

CIVIL

COLE ENGINEERING GROUP, LTD.
10 VALLEYWOOD DR
BARROWAL, ON L4R 4T5 CANADA
T: +1 416 861 6161

VERTICAL TRANSPORTATION

AJA CONSULTANTS
10 UNIVERSITY AVE, 10TH FLOOR
TORONTO, ON M5H 1T1 CANADA
T: +1 416 861 3300

TRAFFIC ENGINEER

BA CONSULTING GROUP LTD.
4101 KENNEDY ROAD, SUITE 200
TORONTO, ON M3J 1K1 CANADA
T: +1 416 363 1111

CODE

LAW BUILDING CODE CONSULTANTS
250-300 NORTH QUEEN ST
TORONTO, ON M5C 3A4 CANADA
T: +1 416 593 6000

CIVIL ENGINEER

COLE ENGINEERING GROUP LTD.
10 VALLEYWOOD DR
BARROWAL, ON L4R 4T5 CANADA
T: +1 416 861 6161

ENERGY CONSULTANT

INTEGRAL GROUP
300 WELLINGTON ST W
TORONTO, ON M5H 1E5 CANADA
T: +1 416 465 4400

URBAN PLANNER


URBAN STRATEGIES INC.
107 SPADINA AVE
TORONTO, ON M5S 2C4 CANADA
T: +1 416 363 0004

WIND

RWD
800 DUNDAS ST. W.
TORONTO, ON M6J 1K4 CANADA
T: +1 416 863 5111

DATE

ISSUE

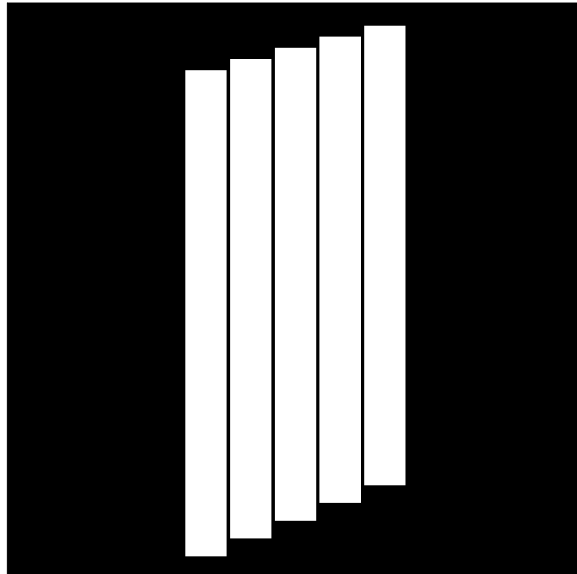

171 FRONT STREET WEST
TORONTO, ON M5S 1Z2 CANADA

CLIENT

ALLIED PROPERTIES REIT
126 PETER STREET, SUITE 100
TORONTO, ONTARIO M5H 2E6 CANADA
T: +1 416 597 9800

WESTBANK

301-100 WEST CORDOVA STREET
VANCOUVER, BC V6C 1C7 CANADA
T: +1 604 682 0880

ARCHITECT

BIG
ADAMSON ASSOCIATES ARCHITECTS
401 WELLINGTON STREET WEST, 3RD FLOOR
TORONTO, ON M5H 1Y4 CANADA
T: +1 416 961 1500

ARCHITECT OF RECORD

ADAMSON ASSOCIATES ARCHITECTS

RUC READ JONES CHRISTOFFERSEN

STRUCTURE

10 UNIVERSITY AVE
TORONTO, ON M5H 1H4 CANADA
T: +1 416 977 6391

MECHANICAL

THE MITCHELL PARTNERSHIP INC.
28 YORKLAND BLVD
TORONTO, ON M6J 1G4 CANADA
T: +1 416 465 8000

ELECTRICAL

MULVEY & BANIAN INTERNATIONAL INC.
44 MOBILE DRIVE
BARROWAL, ON L4R 4T5 CANADA
T: +1 416 351 2122

LANDSCAPE

PUBLIC WORK
311 ADELAIDE STREET WEST, SUITE 402
TORONTO, ON M5H 1Y4 CANADA
T: +1 416 364 9700

CIVIL

COLE ENGINEERING GROUP, LTD.
10 VALLEYWOOD DR
BARROWAL, ON L4R 4T5 CANADA
T: +1 416 861 6161

VERTICAL TRANSPORTATION

AJA CONSULTANTS
10 UNIVERSITY AVE, 10TH FLOOR
TORONTO, ON M5H 1T1 CANADA
T: +1 416 861 3300

TRAFFIC ENGINEER

BA CONSULTING GROUP LTD.
4101 KENNEDY ROAD, SUITE 200
TORONTO, ON M3J 1K1 CANADA
T: +1 416 363 1111

CODE

LAW BUILDING CODE CONSULTANTS
250-300 NORTH QUEEN ST
TORONTO, ON M5C 3A4 CANADA
T: +1 416 593 6000

CIVIL ENGINEER

COLE ENGINEERING GROUP LTD.
10 VALLEYWOOD DR
BARROWAL, ON L4R 4T5 CANADA
T: +1 416 861 6161

ENERGY CONSULTANT

INTEGRAL GROUP
300 WELLINGTON ST W
TORONTO, ON M5H 1E5 CANADA
T: +1 416 465 4400

URBAN PLANNER


URBAN STRATEGIES INC.
107 SPADINA AVE
TORONTO, ON M5S 2C4 CANADA
T: +1 416 363 0004

WIND

RWD
800 DUNDAS ST. W.
TORONTO, ON M6J 1K4 CANADA
T: +1 416 863 5111

DATE

ISSUE

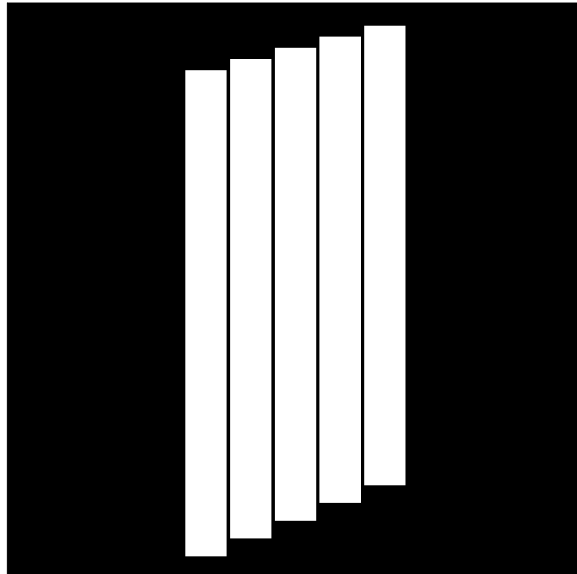

171 FRONT STREET WEST
TORONTO, ON M5S 1Z2 CANADA

CLIENT

ALLIED PROPERTIES REIT
126 PETER STREET, SUITE 100
TORONTO, ONTARIO M5H 2E6 CANADA
T: +1 416 597 9800

WESTBANK

301-100 WEST CORDOVA STREET
VANCOUVER, BC V6C 1C7 CANADA
T: +1 604 682 0880

ARCHITECT

BIG
ADAMSON ASSOCIATES ARCHITECTS
401 WELLINGTON STREET WEST, 3RD FLOOR
TORONTO, ON M5H 1Y4 CANADA
T: +1 416 961 1500

ARCHITECT OF RECORD

ADAMSON ASSOCIATES ARCHITECTS

RUC READ JONES CHRISTOFFERSEN

STRUCTURE

10 UNIVERSITY AVE
TORONTO, ON M5H 1H4 CANADA
T: +1 416 977 6391

MECHANICAL

THE MITCHELL PARTNERSHIP INC.
28 YORKLAND BLVD
TORONTO, ON M6J 1G4 CANADA
T: +1 416 465 8000

ELECTRICAL

MULVEY & BANIAN INTERNATIONAL INC.
44 MOBILE DRIVE
BARROWAL, ON L4R 4T5 CANADA
T: +1 416 351 2122

LANDSCAPE

PUBLIC WORK
311 ADELAIDE STREET WEST, SUITE 402
TORONTO, ON M5H 1Y4 CANADA
T: +1 416 364 9700

CIVIL

COLE ENGINEERING GROUP, LTD.
10 VALLEYWOOD DR
BARROWAL, ON L4R 4T5 CANADA
T: +1 416 861 6161

VERTICAL TRANSPORTATION

AJA CONSULTANTS
10 UNIVERSITY AVE, 10TH FLOOR
TORONTO, ON M5H 1T1 CANADA
T: +1 416 861 3300

TRAFFIC ENGINEER

BA CONSULTING GROUP LTD.
4101 KENNEDY ROAD, SUITE 200
TORONTO, ON M3J 1K1 CANADA
T: +1 416 363 1111

CODE

LAW BUILDING CODE CONSULTANTS
250-300 NORTH QUEEN ST
TORONTO, ON M5C 3A4 CANADA
T: +1 416 593 6000

CIVIL ENGINEER

COLE ENGINEERING GROUP LTD.
10 VALLEYWOOD DR
BARROWAL, ON L4R 4T5 CANADA
T: +1 416 861 6161

ENERGY CONSULTANT

INTEGRAL GROUP
300 WELLINGTON ST W
TORONTO, ON M5H 1E5 CANADA
T: +1 416 465 4400

URBAN PLANNER

URBAN STRATEGIES INC.
107 SPADINA AVE
TORONTO, ON M5S 2C4 CANADA
T: +1 416 363 0004


WIND

RWD
800 DUNDAS ST. W.
TORONTO, ON M6J 1K4 CANADA
T: +1 416 863 5111

DATE

ISSUE

<

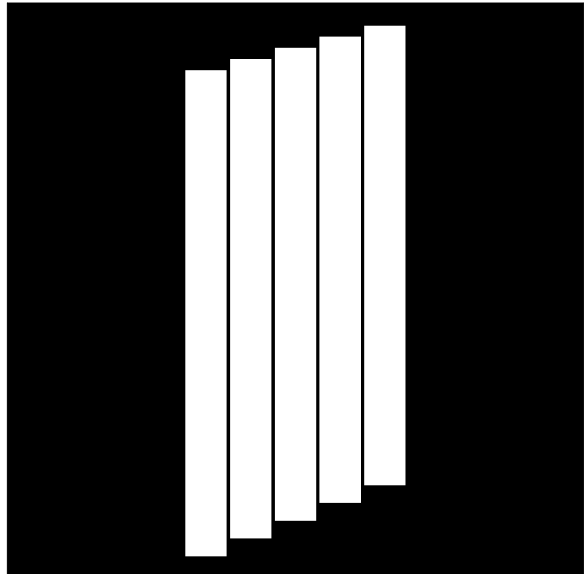

171 FRONT STREET WEST

TORONTO, ON M5G 1G2 CANADA

CLIENT

ALLIED PROPERTIES REIT
124 PETER STREET, SUITE 100
TORONTO, ONTARIO M5G 1G2 CANADA
T: +1 (416) 593-1800

WESTBANK

301-100 WEST CORDOVA STREET
VANCOUVER, BC V6C 1C7 CANADA
T: +1 (604) 681-0880

ARCHITECT

BIG
40 WALLINGTON STREET WEST, 3RD FLOOR
TORONTO, ON M5W 1Y9 CANADA
T: +1 (416) 961-1500

ARCHITECT OF RECORD

ADAMSON ASSOCIATES ARCHITECTS
10 UNIVERSITY AVE
TORONTO, ON M5S 1A6 CANADA
T: +1 (416) 977-6391

STRUCTURE

RUC READ JONES CHRISTOFFERSEN
10 UNIVERSITY AVE
TORONTO, ON M5S 1A6 CANADA
T: +1 (416) 977-6391

MECHANICAL

THE MITCHELL PARTNERSHIP INC.
28 YORKLAND BLVD
TORONTO, ON M6J 1G6 CANADA
T: +1 (416) 465-8000

ELECTRICAL

MULVEY & BANIAN INTERNATIONAL INC.
44 MOBILE DRIVE
TORONTO, ON M6G 1P7 CANADA
T: +1 (416) 751-2122

LANDSCAPE

PUBLIC WORK
311 ADELARDE STREET WEST, SUITE 402
TORONTO, ON M5W 1Y9 CANADA
T: +1 (416) 364-9700

CIVIL

COLE ENGINEERING GROUP, LTD.
10 VALLEYWOOD DR
BARROWAL, ON L4R 4T5 CANADA
T: +1 (416) 861-6161

VERTICAL TRANSPORTATION

AJA CONSULTANTS
10 ADELARDE STREET WEST, SUITE 1000
TORONTO, ON M5W 1Y9 CANADA
T: +1 (416) 861-3000

TRAFFIC ENGINEER

BA CONSULTING GROUP LTD.
4101 KENNEDY STREET, SUITE 200
TORONTO, ON M3J 1K1 CANADA
T: +1 (416) 491-1111

CODE

LAW BUILDING CODE CONSULTANTS
250-300 NORTH QUEEN ST
TORONTO, ON M5C 3A4 CANADA
T: +1 (416) 593-6000

CIVIL ENGINEER

COLE ENGINEERING GROUP LTD.
10 VALLEYWOOD DR
BARROWAL, ON L4R 4T5 CANADA
T: +1 (416) 861-6161

ENERGY CONSULTANT

INTEGRAL GROUP
300 WALLINGTON ST W
TORONTO, ON M5W 1Y9 CANADA
T: +1 (416) 465-4400

URBAN PLANNER

URBAN STRATEGIES INC.
107 SPADINA AVE
TORONTO, ON M5S 1A6 CANADA
T: +1 (416) 363-0004


WIND

RWD
800 DUNDAS ST. W.
TORONTO, ON M6J 1K9 CANADA
T: +1 (416) 463-5111

REVISIONS

20210903 DRAFT ATTENDANT PLANS
20210903 REVISED 3RD SUBMISSION
20210915 3RD SPA SUBMISSION
DATE ISSUE

KEY PLAN

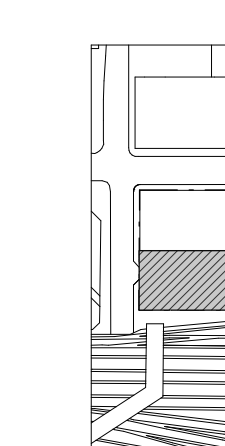

DATE SCALE

SHEET NAME

LVL B2 PARKING

PROJECT NO.

1720

SHEET NO.

04/10

SCALE

1:200


CONTRACT


AD

DATE

03/09/2019

A098

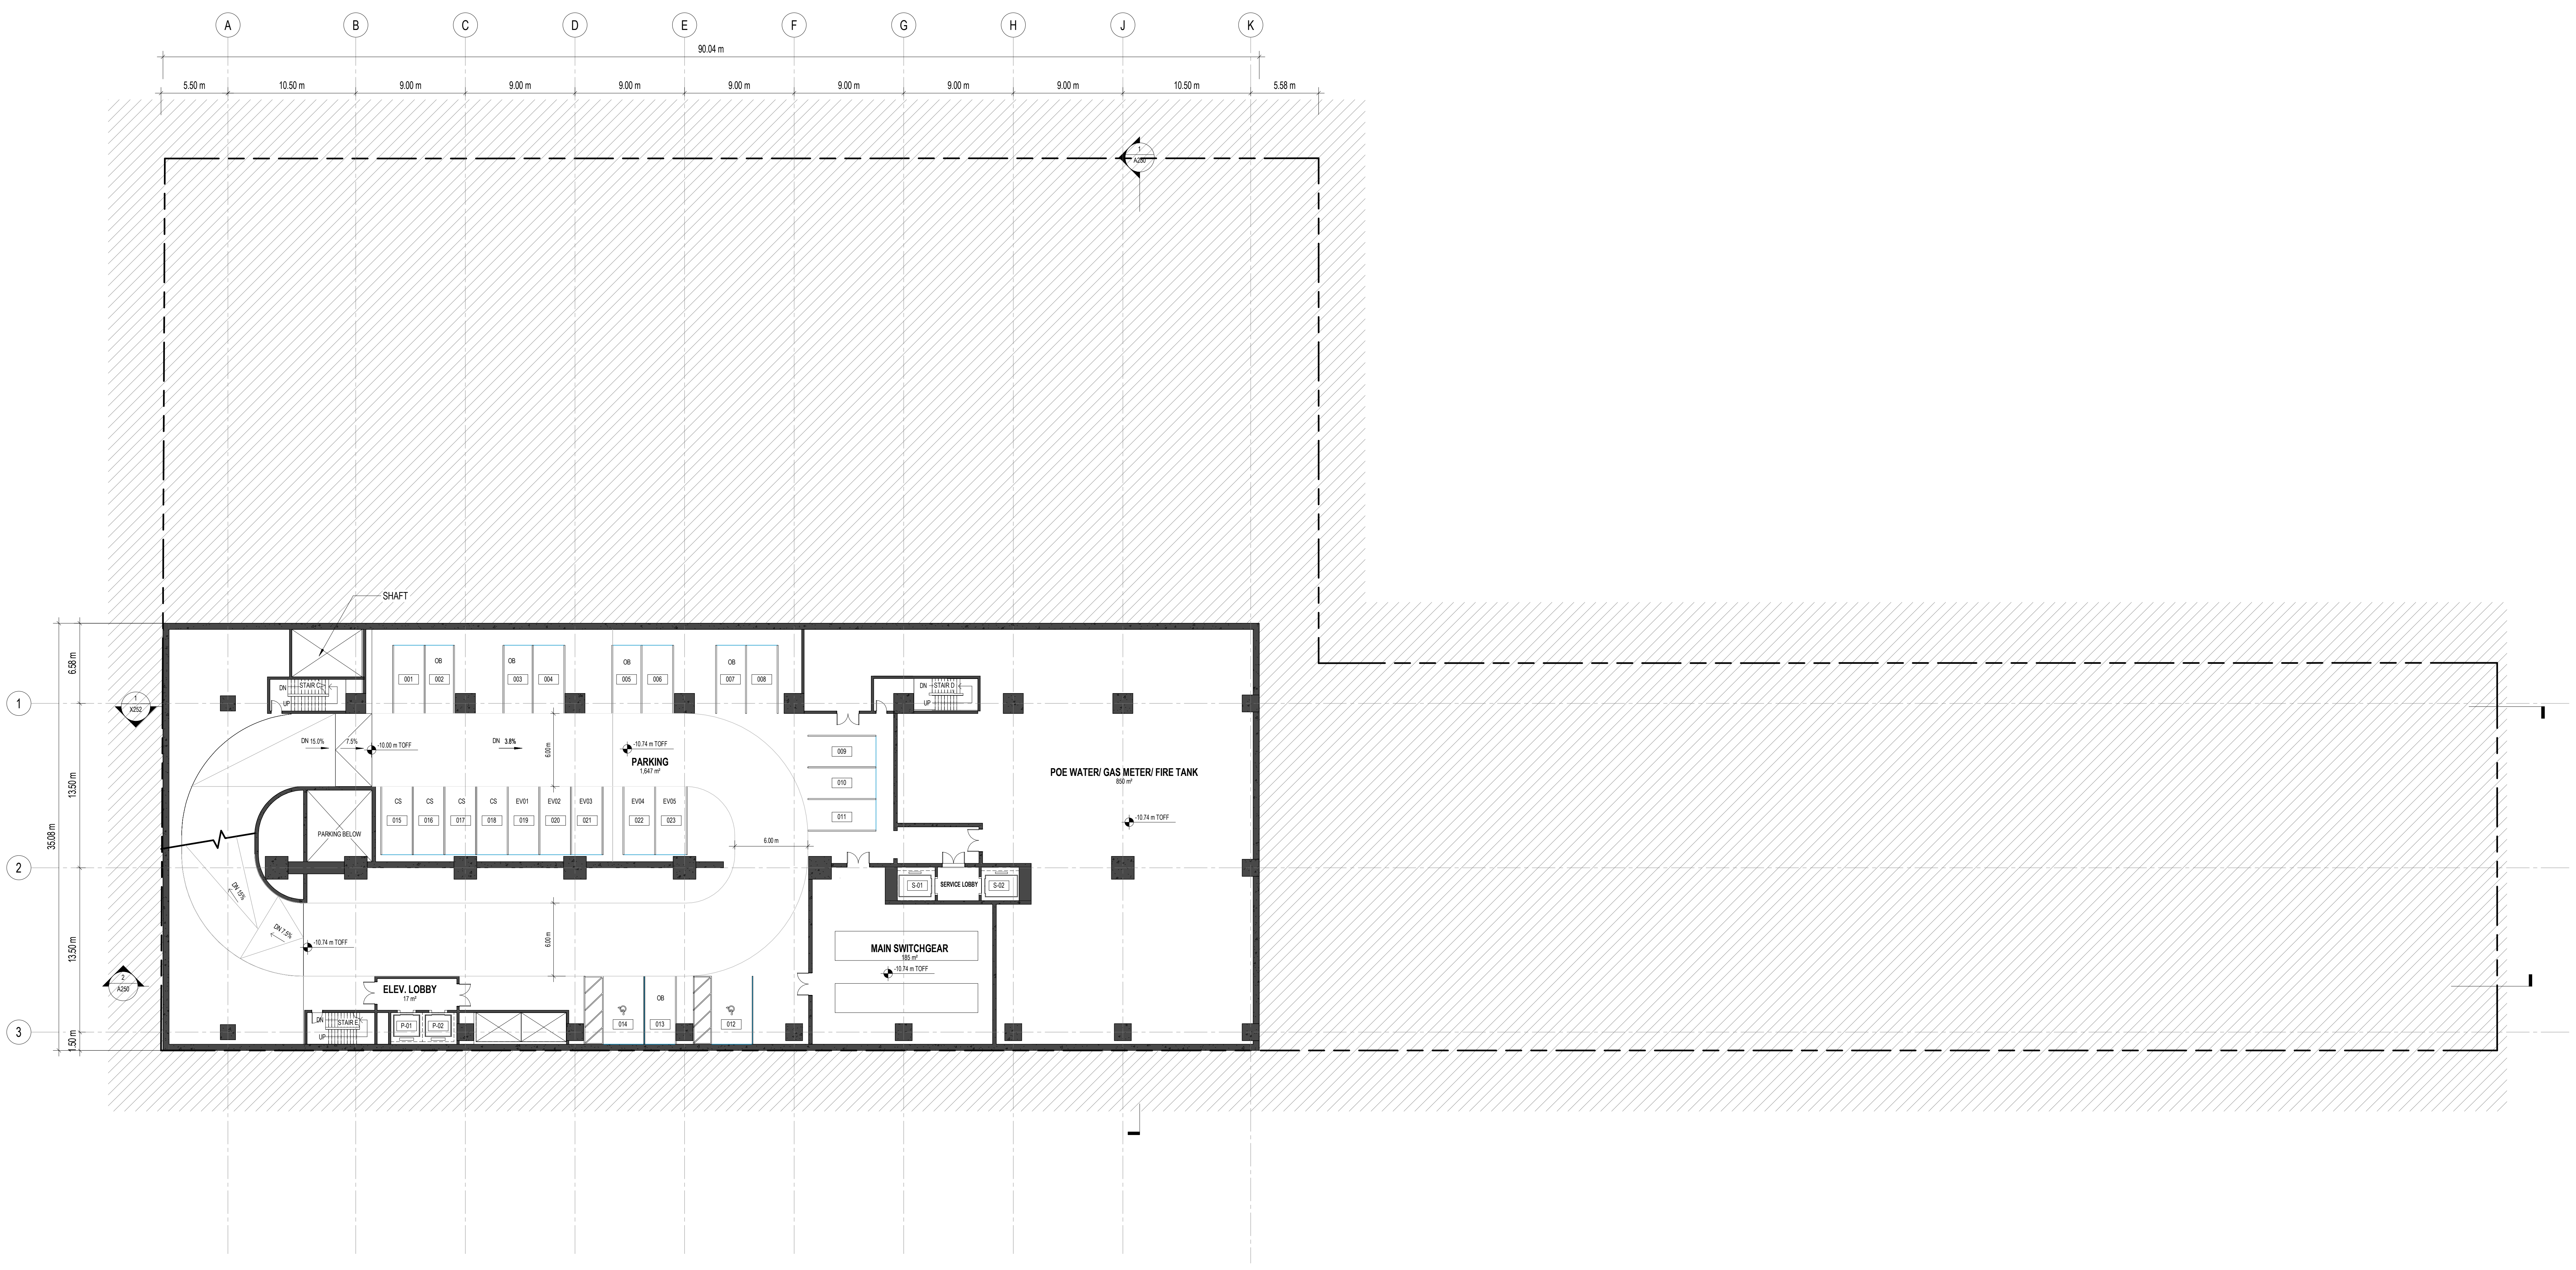

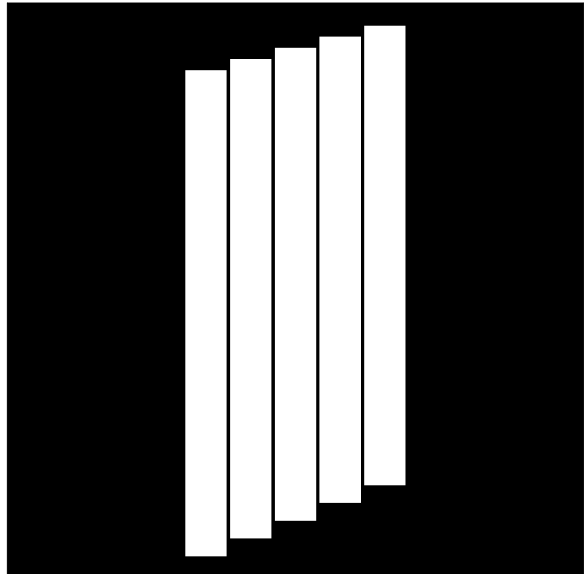

171 FRONT STREET WEST
TORONTO, ON M5S 1Z2 CANADA

CLIENT
ALLIED PROPERTIES REIT
184 PETER STREET, SUITE 1700
TORONTO, ONTARIO M5H 2E6 CANADA
T: +1 416 593 7882

WESTBANK
301-100 WEST CORDOVA STREET
VANCOUVER, BC V6C 1C7 CANADA
T: +1 604 682 0885

ARCHITECT
BIG
ARCHITECT OF RECORD
45 MAIN STREET, SUITE 800
BROOKLYN, NY 11201 USA
T: +1 212 684 6411

ADAMSON ASSOCIATES ARCHITECTS
401 WELLINGTON STREET WEST, 3RD FLOOR
TORONTO, ON M5H 1C6 CANADA
T: +1 416 967 1500

STRUCTURE
RUC READ JONES CHRISTOFFERSEN
10 UNIVERSITY AVE
TORONTO, ON M5H 1K6 CANADA
T: +1 416 977 6201

MECHANICAL
THE MITCHELL PARTNERSHIP INC.
28 YORKLAND BLVD
TORONTO, ON M6H 1G6 CANADA
T: +1 416 465 8200

ELECTRICAL
MULVEY & BANIAN INTERNATIONAL INC.
44 MOBILE DRIVE
TORONTO, ON M6H 1G6 CANADA
T: +1 416 351 2122

LANDSCAPE
PUBLIC WORK
311 ADELAIDE STREET WEST, SUITE 602
TORONTO, ON M5H 1P6 CANADA
T: +1 416 364 9710

CIVIL
COLE ENGINEERING GROUP, LTD.
10 VALLEYWOOD DR
BARROWTON, ON L4T 4T5 CANADA
T: +1 416 861 8181

VERTICAL TRANSPORTATION
AJA CONSULTANTS
10 UNIVERSITY ST, SUITE 1000
TORONTO, ON M5H 1T1 CANADA
T: +1 416 861 3288

TRAFFIC ENGINEER
BA CONSULTING GROUP LTD.
4101 KENNEDY STREET, SUITE 200
TORONTO, ON M3J 1K6 CANADA
T: +1 416 862 1111

CODE
LAW BUILDING CODE CONSULTANTS
500-300 NORTH QUEEN ST
TORONTO, ON M5C 3A4 CANADA
T: +1 416 593 6212

CIVIL ENGINEER
COLE ENGINEERING GROUP LTD.
10 VALLEYWOOD DR
BARROWTON, ON L4T 4T5 CANADA
T: +1 416 861 8181


ENERGY CONSULTANT
INTEGRAL GROUP
300 WELLINGTON ST W
TORONTO, ON M5H 1E5 CANADA
T: +1 416 484 4433

URBAN PLANNER
URBAN STRATEGIES INC.
107 SPADINA AVE
TORONTO, ONTARIO M5S 2S2 CANADA
T: +1 416 363 0004

WIND
RWD
800 DUNDAS ST. W.
TORONTO, ONTARIO M6J 1K9 CANADA
T: +1 516 823 5111

20190603 DRAFT ATTENDANT PLANS
20190603 REVISED 3RD SUBMISSION
20190915 3RD IPI SUBMISSION
DATE 0509

KEY PLAN

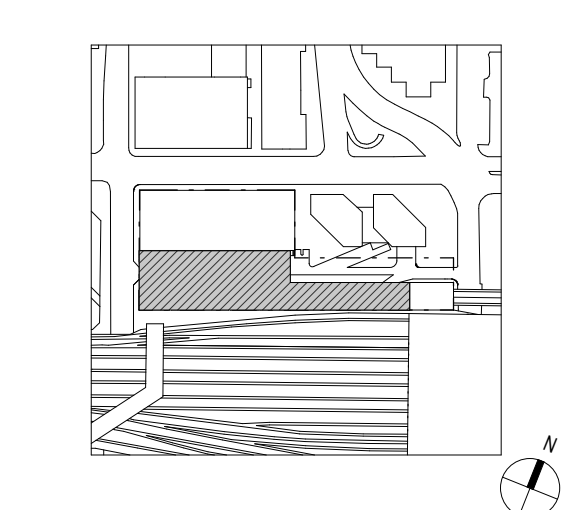


BAR SCALE

SHEET NAME

LVL 1 GROUND FLOOR

PROJECT NO: 17203
SHEET NO: 20A100
SCALE: 1:200
CONTR: AD
DATE: 03/09/2019
A100

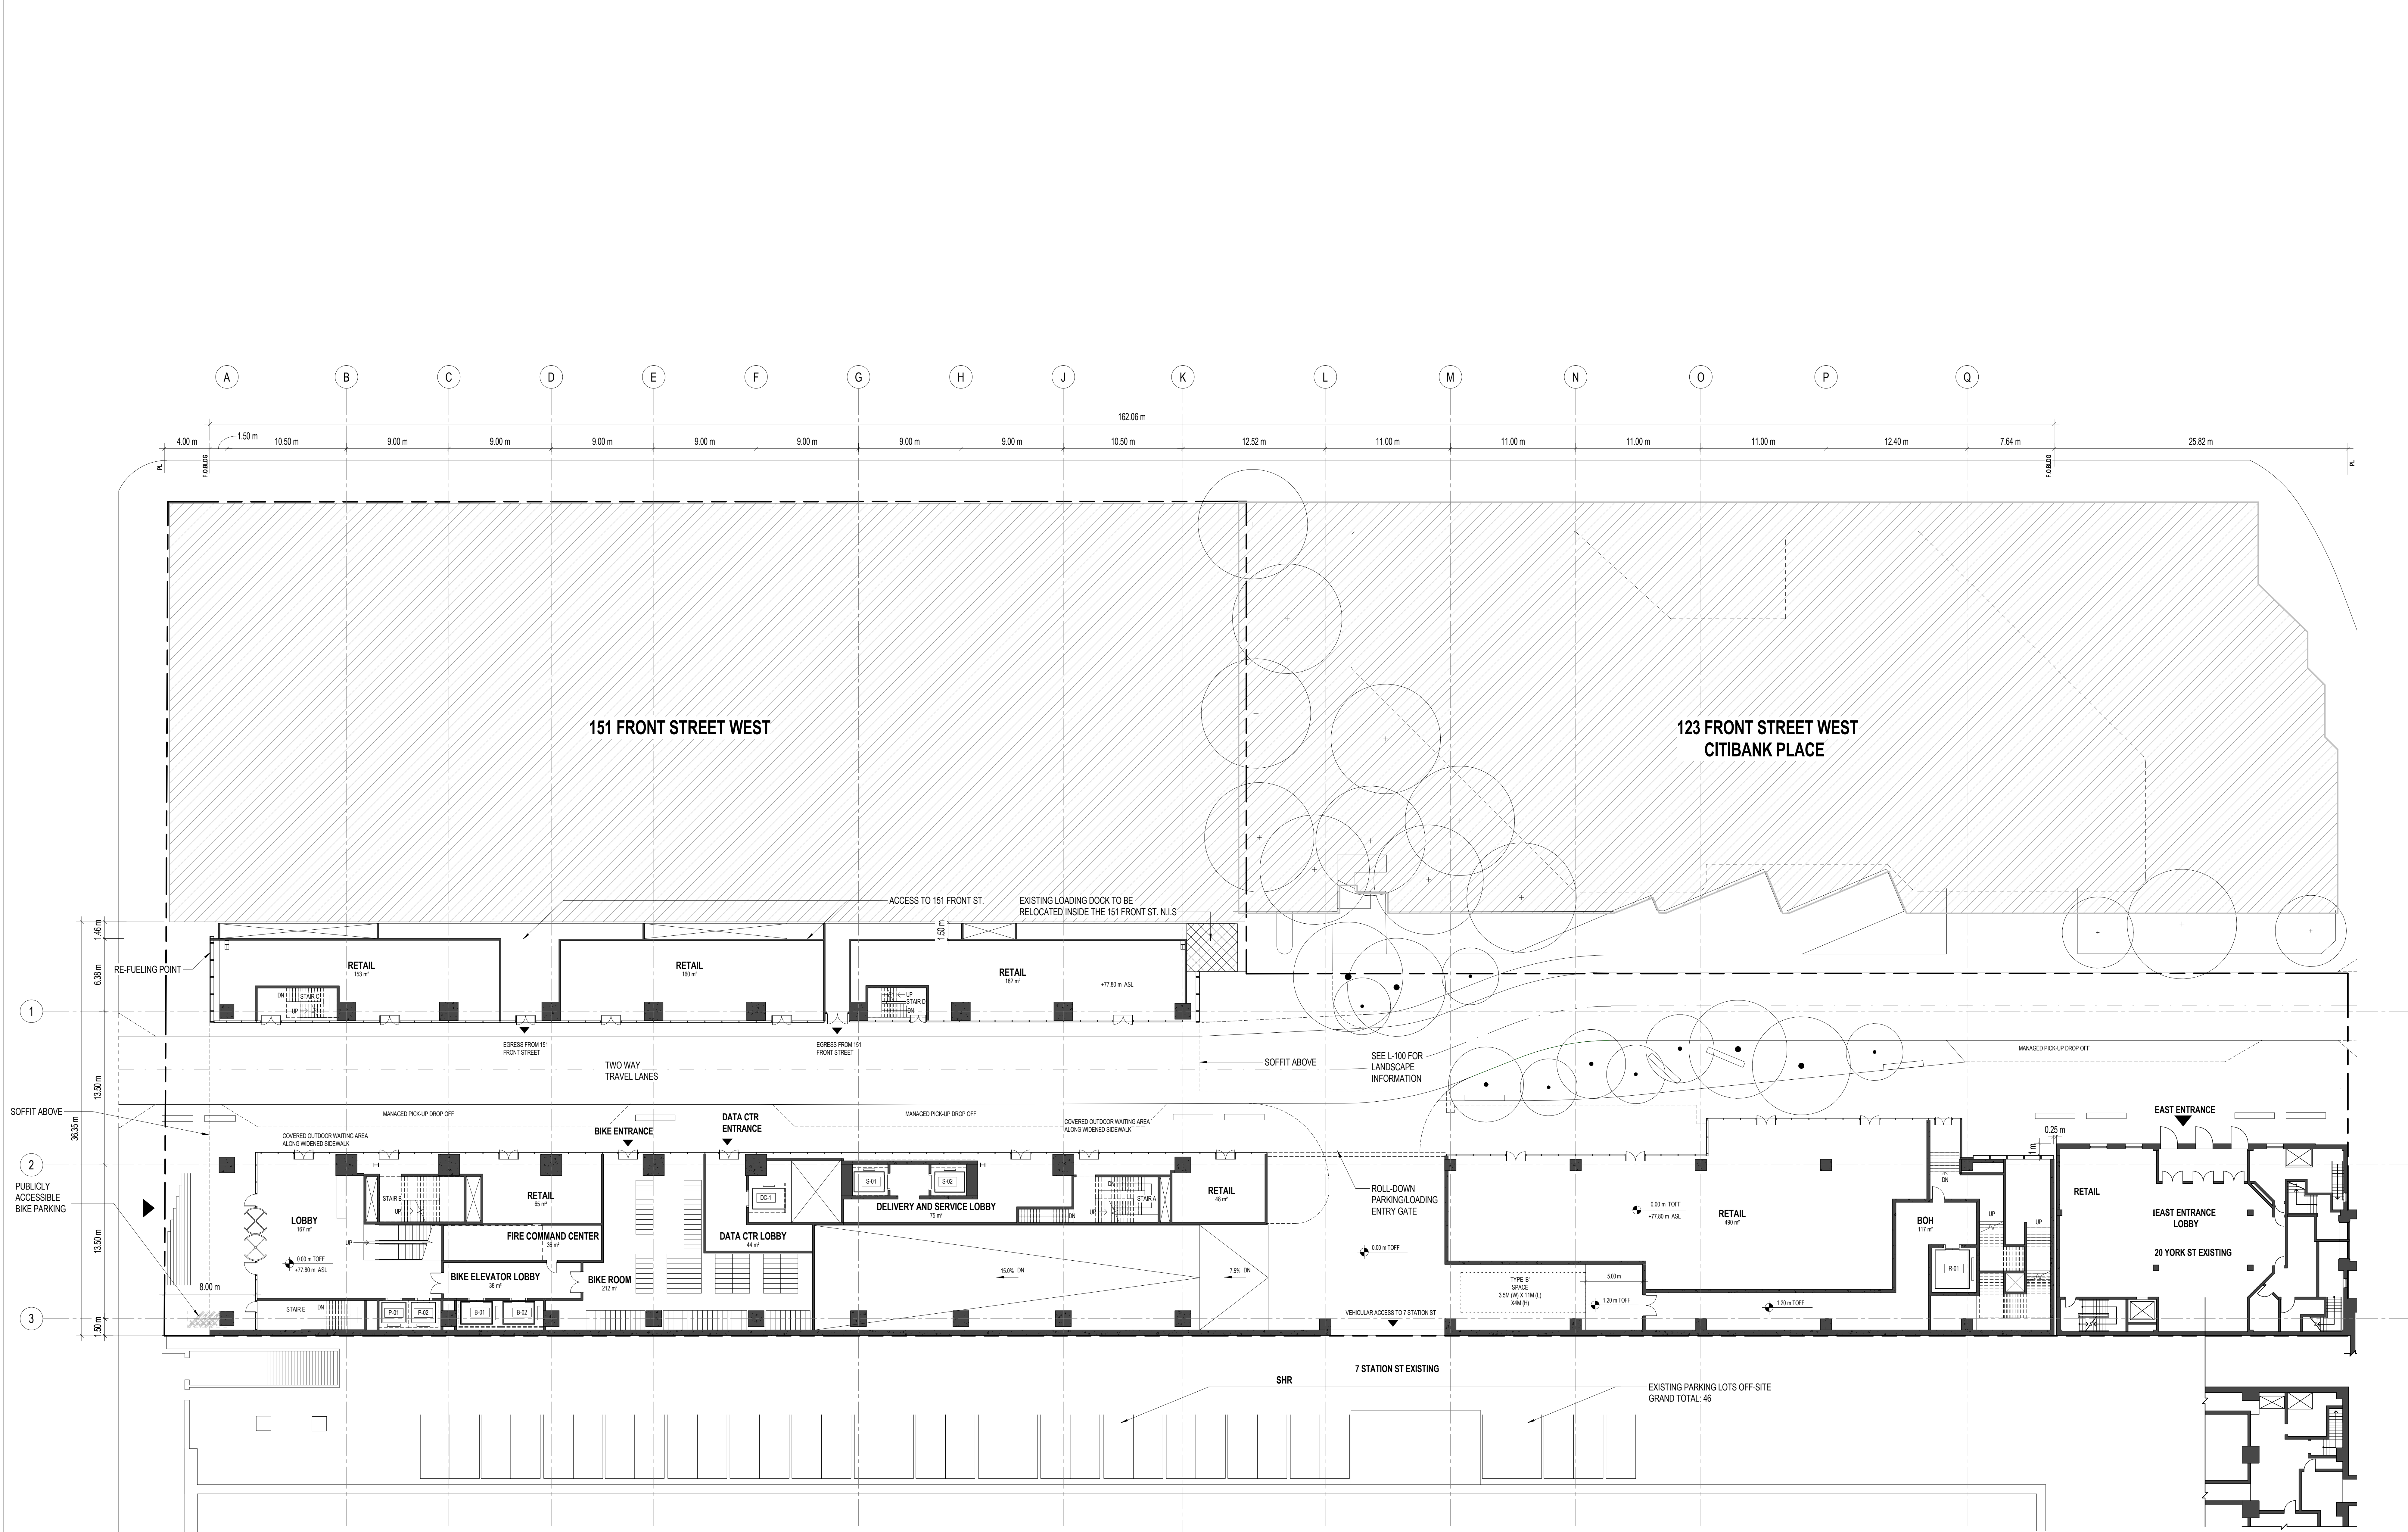

1 LVL1 GROUND FLOOR
Scale: 1:200

BIKE STORAGE SCHEDULE @ GF		
Type	Level	Count
Bike Room	L1 - GROUND	236
Bike Public Outdoor	L1 - GROUND	10



WESTBANK
01-1067 WEST CORDOVA STREET,
VANCOUVER, BC V6C 1C7 CANADA
+1 604-685-8886

ADAMSON ASSOCIATES ARCHITECTS
401 WELLINGTON STREET WEST, 3RD FLOOR
TORONTO, ON M5V 1E7 CANADA
T +1 416-967-1500

RJC READ JONES CHRISTOFFERSEN
100 UNIVERSITY AVE
TORONTO, ON M5S 1N5 CANADA

MECHANICAL

THE MITCHELL PARTNERSHIP INC.
265 YONGE AND BLVD
TORONTO, ON M4Y 1S5 CANADA
T +1 416-497-6336

MULVEY & BANANI INTERNATIONAL
44 MOBILE DRIVE
TORONTO, ON M5A 2P2 CANADA

PUBLIC WORK
217 ADELAIDE STREET WEST, SUITE 802
TORONTO, ON M5V 1P9 CANADA
T +1 416 384-9610

COLE ENGINEERING GROUP, LTD
70 VALLEYWOOD DR.
MARKHAM, ON L3R 4T5 CANADA

KJA CONSULTANTS
122 ADELAIDE ST W SUITE 1020
TORONTO, ON M5H 1T1 CANADA
T 416-597-6161

BA CONSULTING GROUP LTD.
45 ST. JEROME WEST, SUITE 300
TORONTO, ON M4V 1K2 CANADA
T. 416.593.9666 F. 416.593.9667


LMD BUILDING CODE CONSULTANTS
205-300 NORTH QUEEN ST
TORONTO, ON M5C 5K4 CANADA
T +1 416-595-6162

COLE ENGINEERING GROUP LTD.
70 VALLEYWOOD DR.
MARRHAM, ON L3R 4T5 CANADA
W. A. 416-241-2424

INTEGRAL GROUP
380 WELLINGTON ST W
TORONTO, ON M5V 1E3 CANADA
T 1 416-485-4425

URBAN STRATEGIES INC.
107 SPADINA AVE.
TORONTO, ON M5T 2C8 CANADA
T 416-593-3600

RINDI
800 SOUTHWATE DR.
QUELPH, ON N10 4P8 CANADA
T +1 519-825-1311

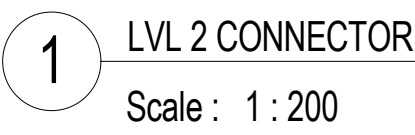


100630	DRAFT SETTLEMENT PLANS
100622	REVISED ZSA SUBMISSION
100615	ZSA / SPA SUBMISSION
NOTE	ISSUE



LVL 2 SKYWALK

PROJECT NO. _____
SHEET NO. _____
DATE _____
DRAWN BY _____
CHECKED BY _____
DATE _____
SCALE _____
TITLE _____
A101

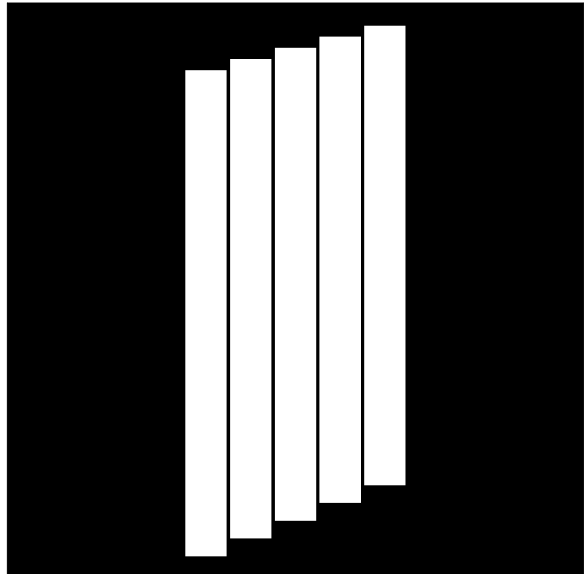

171 FRONT STREET WEST
TORONTO, ON M5E 1C2 CANADA

CLIENT

ALLIED PROPERTIES REIT
126 PETER STREET, SUITE 100
TORONTO, ONTARIO M5E 1C2 CANADA
T: +1 (416) 593-1000

WESTBANK

301-100 WEST CORDOVA STREET
VANCOUVER, BC V6C 1C7 CANADA
T: +1 (604) 681-0888

ARCHITECT

BIG
45 MAIN STREET, SUITE 800
BROOKLYN, NY 11201 USA
T: +1 (212) 644-1411

ARCHITECT OF RECORD

ADAMSON ASSOCIATES ARCHITECTS

401 WELLINGTON STREET WEST, 3RD FLOOR
TORONTO, ON M5W 1E7 CANADA
T: +1 (416) 967-1500

STRUCTURE

RUC READ JONES CHRISTOFFERSEN
10 UNIVERSITY AVE
TORONTO, ON M5S 1A6 CANADA
T: +1 (416) 977-6391

MECHANICAL

THE MITCHELL PARTNERSHIP INC.
28 YORKLAND BLVD
TORONTO, ON M6P 1G4 CANADA
T: +1 (416) 465-8000

ELECTRICAL

MULVEY & BANIAN INTERNATIONAL INC.
44 MOBILE DRIVE
TORONTO, ON M6P 1G4 CANADA
T: +1 (416) 331-2122

LANDSCAPE

PUBLIC WORK
311 ADELAIDE STREET WEST, SUITE 402
TORONTO, ON M5H 1P4 CANADA
T: +1 (416) 364-9070

CIVIL

COLE ENGINEERING GROUP LTD.
10 VALLEYWOOD DR
BARROWSDALE, ON L4R 4T5 CANADA
T: +1 (416) 861-8181

VERTICAL TRANSPORTATION

AJA CONSULTANTS
100 ADELAIDE STREET WEST, 10TH FLOOR
TORONTO, ON M5H 1T1 CANADA
T: +1 (416) 861-3000

TRAFFIC ENGINEER

BA CONSULTING GROUP LTD.
4101 KENNEDY STREET, SUITE 200
TORONTO, ON M3J 1K5 CANADA
T: +1 (416) 863-1111

CODE

LAWO BUILDING CODE CONSULTANTS
500-300 NORTH QUEEN ST
TORONTO, ON M5C 3A4 CANADA
T: +1 (416) 593-6500

CIVIL ENGINEER

COLE ENGINEERING GROUP LTD.
10 VALLEYWOOD DR
BARROWSDALE, ON L4R 4T5 CANADA
T: +1 (416) 861-8181

ENERGY CONSULTANT

INTEGRAL GROUP
300 WELLINGTON ST W
TORONTO, ON M5W 1E7 CANADA
T: +1 (416) 465-4400

URBAN PLANNER


URBAN STRATEGIES INC.
107 SPADINA AVE
TORONTO, ON M5S 2C4 CANADA
T: +1 (416) 363-0004

WIND

RWD
800 DUNDAS ST. W.
TORONTO, ON M6H 1K5 CANADA
T: +1 (416) 463-5111

20190603	CLIENT ATTENDANT PLANS
20190603	REVISED 30A SUBMISSION
20190915	30A / 3PA SUBMISSION
DATE	ISSUE

KEY PLAN

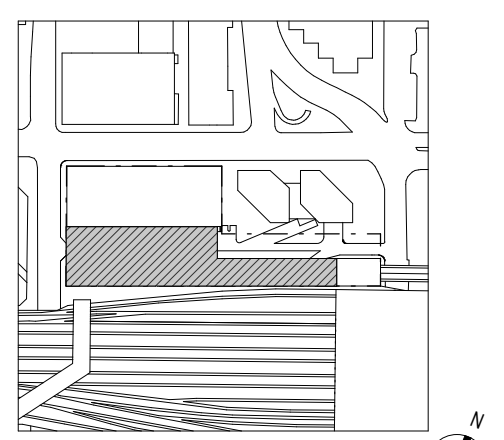

SWR SCALE

SHEET NAME

LVL 4 MECHANICAL FLOOR

PROJECT NO.

17203

30A/NO

SCALE

1:200

CONTR


AD

DATE

03/09/2019


SHEET NO.

A103

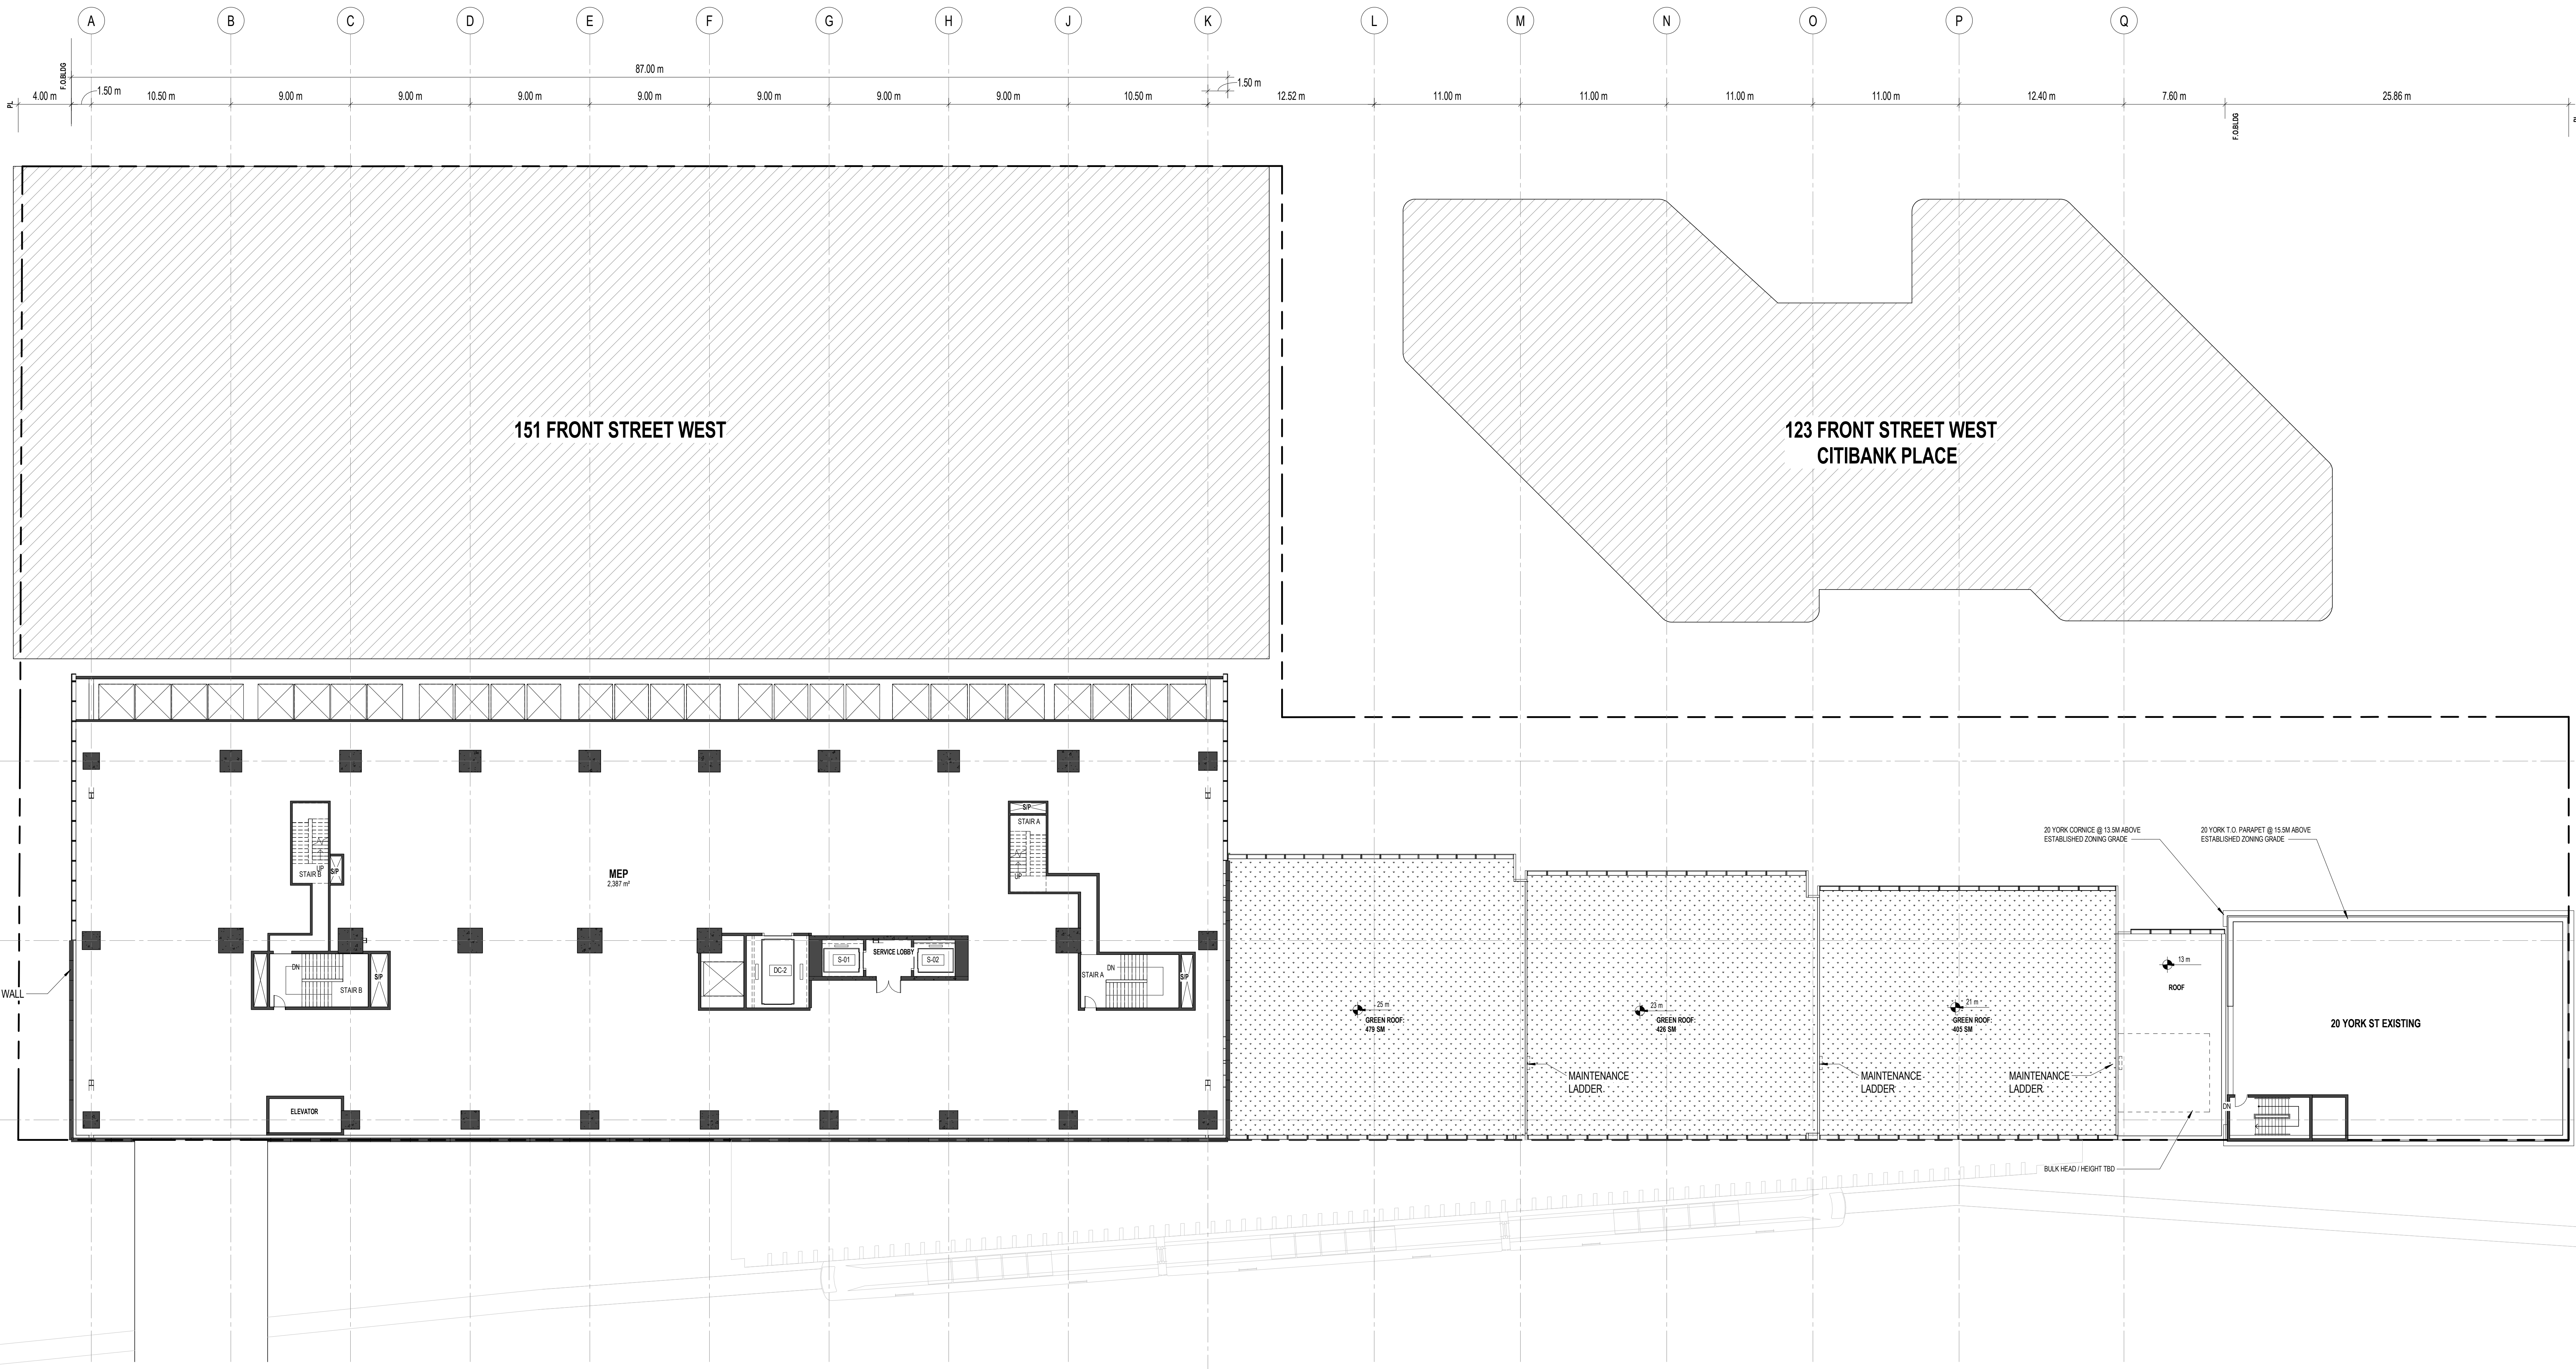

1 LVL 4 MEP DATA CTR LOBBY MEP

Scale : 1 : 200

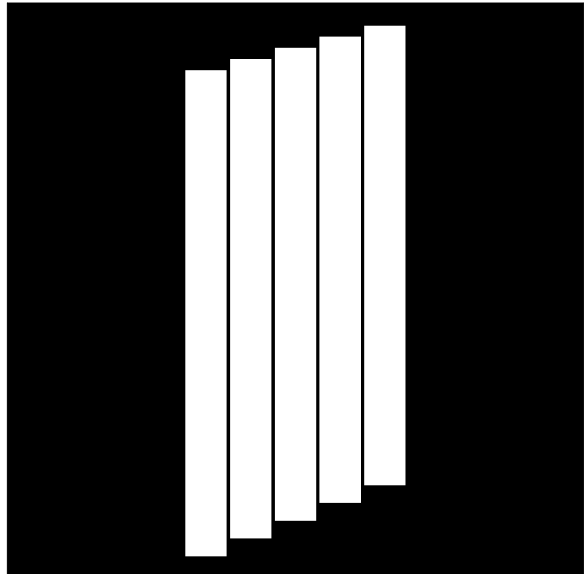

171 FRONT STREET WEST
TORONTO, ON M5G 1G2 CANADA

CLIENT

ALLIED PROPERTIES REIT
126 PETER STREET, SUITE 1000
TORONTO, ONTARIO M5G 1G2 CANADA
T: +1 416 593 7800

WESTBANK

301-307 WEST CORDOVA STREET,
VANCOUVER, BC V6C 1C7 CANADA
T: +1 604 682 0885

ARCHITECT

BIG
45 MAIN STREET, SUITE 800
BROOKLYN, NY 11201 USA
T: +1 212 684 4411

ARCHITECT OF RECORD

ADAMSON ASSOCIATES ARCHITECTS

401 WELLINGTON STREET WEST, 3RD FLOOR
TORONTO, ON M5W 1E7 CANADA
T: +1 416 961 1500

STRUCTURE

RUC READ JONES CHRISTOFFERSEN
10 UNIVERSITY AVE
TORONTO, ON M5S 1A6 CANADA
T: +1 416 977 6201

MECHANICAL

THE MITCHELL PARTNERSHIP INC.
285 VINCENLAND BLVD
TORONTO, ON M6G 1G6 CANADA
T: +1 416 465 8200

ELECTRICAL

MULVEY & BANIAN INTERNATIONAL INC.
44 MOBILE DRIVE
TORONTO, ON M4G 1P7 CANADA
T: +1 416 331 2122

LANDSCAPE

PUBLIC WORK
311 ADELAIDE STREET WEST, SUITE 402
TORONTO, ON M5H 1P6 CANADA
T: +1 416 364 8710

CIVIL

COLE ENGINEERING GROUP, LTD.
10 VALLLEYWOOD DR
BARROWDALE, ON L4R 4T5 CANADA
T: +1 416 861 8181

VERTICAL TRANSPORTATION

AJA CONSULTANTS
100 KING STREET WEST, 10TH FLOOR
TORONTO, ON M5X 1C1 CANADA
T: +1 416 861 3285

TRAFFIC ENGINEER

BA CONSULTING GROUP LTD.
4101 KENNEDY ROAD, SUITE 200
TORONTO, ON M3J 1K5 CANADA
T: +1 416 863 1111

CODE

LAWO BUILDING CODE CONSULTANTS
250-300 NORTH QUEEN ST
TORONTO, ON M5C 3A4 CANADA
T: +1 416 593 6222

CIVIL ENGINEER

COLE ENGINEERING GROUP LTD.
10 VALLLEYWOOD DR
BARROWDALE, ON L4R 4T5 CANADA
T: +1 416 861 8181

ENERGY CONSULTANT

INTEGRAL GROUP
300 WELLINGTON ST W
TORONTO, ON M5W 1E7 CANADA
T: +1 416 465 4433

URBAN PLANNER


URBAN STRATEGIES INC.
107 SPADINA AVE
TORONTO, ONTARIO M5S 2C4 CANADA
T: +1 416 363 0004

WIND

RWDI
800 EAST PEARCE DR
SCAR, ON M1S 1P4 CANADA
T: +1 416 463 5111

20190620	DRAFT ATTENDANT PLANS
20190622	REVISED 3RD SUBMISSION
20190915	3RD / 3PA SUBMISSION
DATE	ISSUE

KEY PLAN

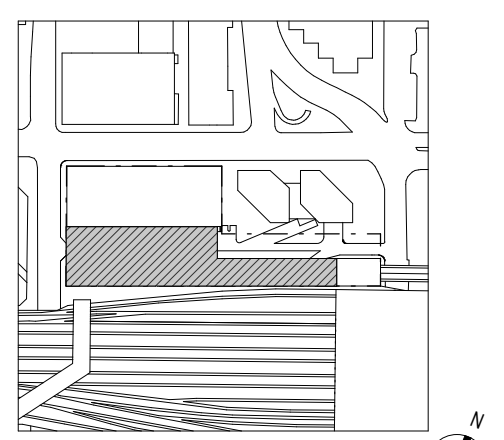

DATE SCALE

SHEET NAME

LVL 5 DATA CTR GENERATORS

PROJECT NO.

1723

DATE

20190620

SCALE

1:200


CONTR

AD

DATE


03/09/2019

A104

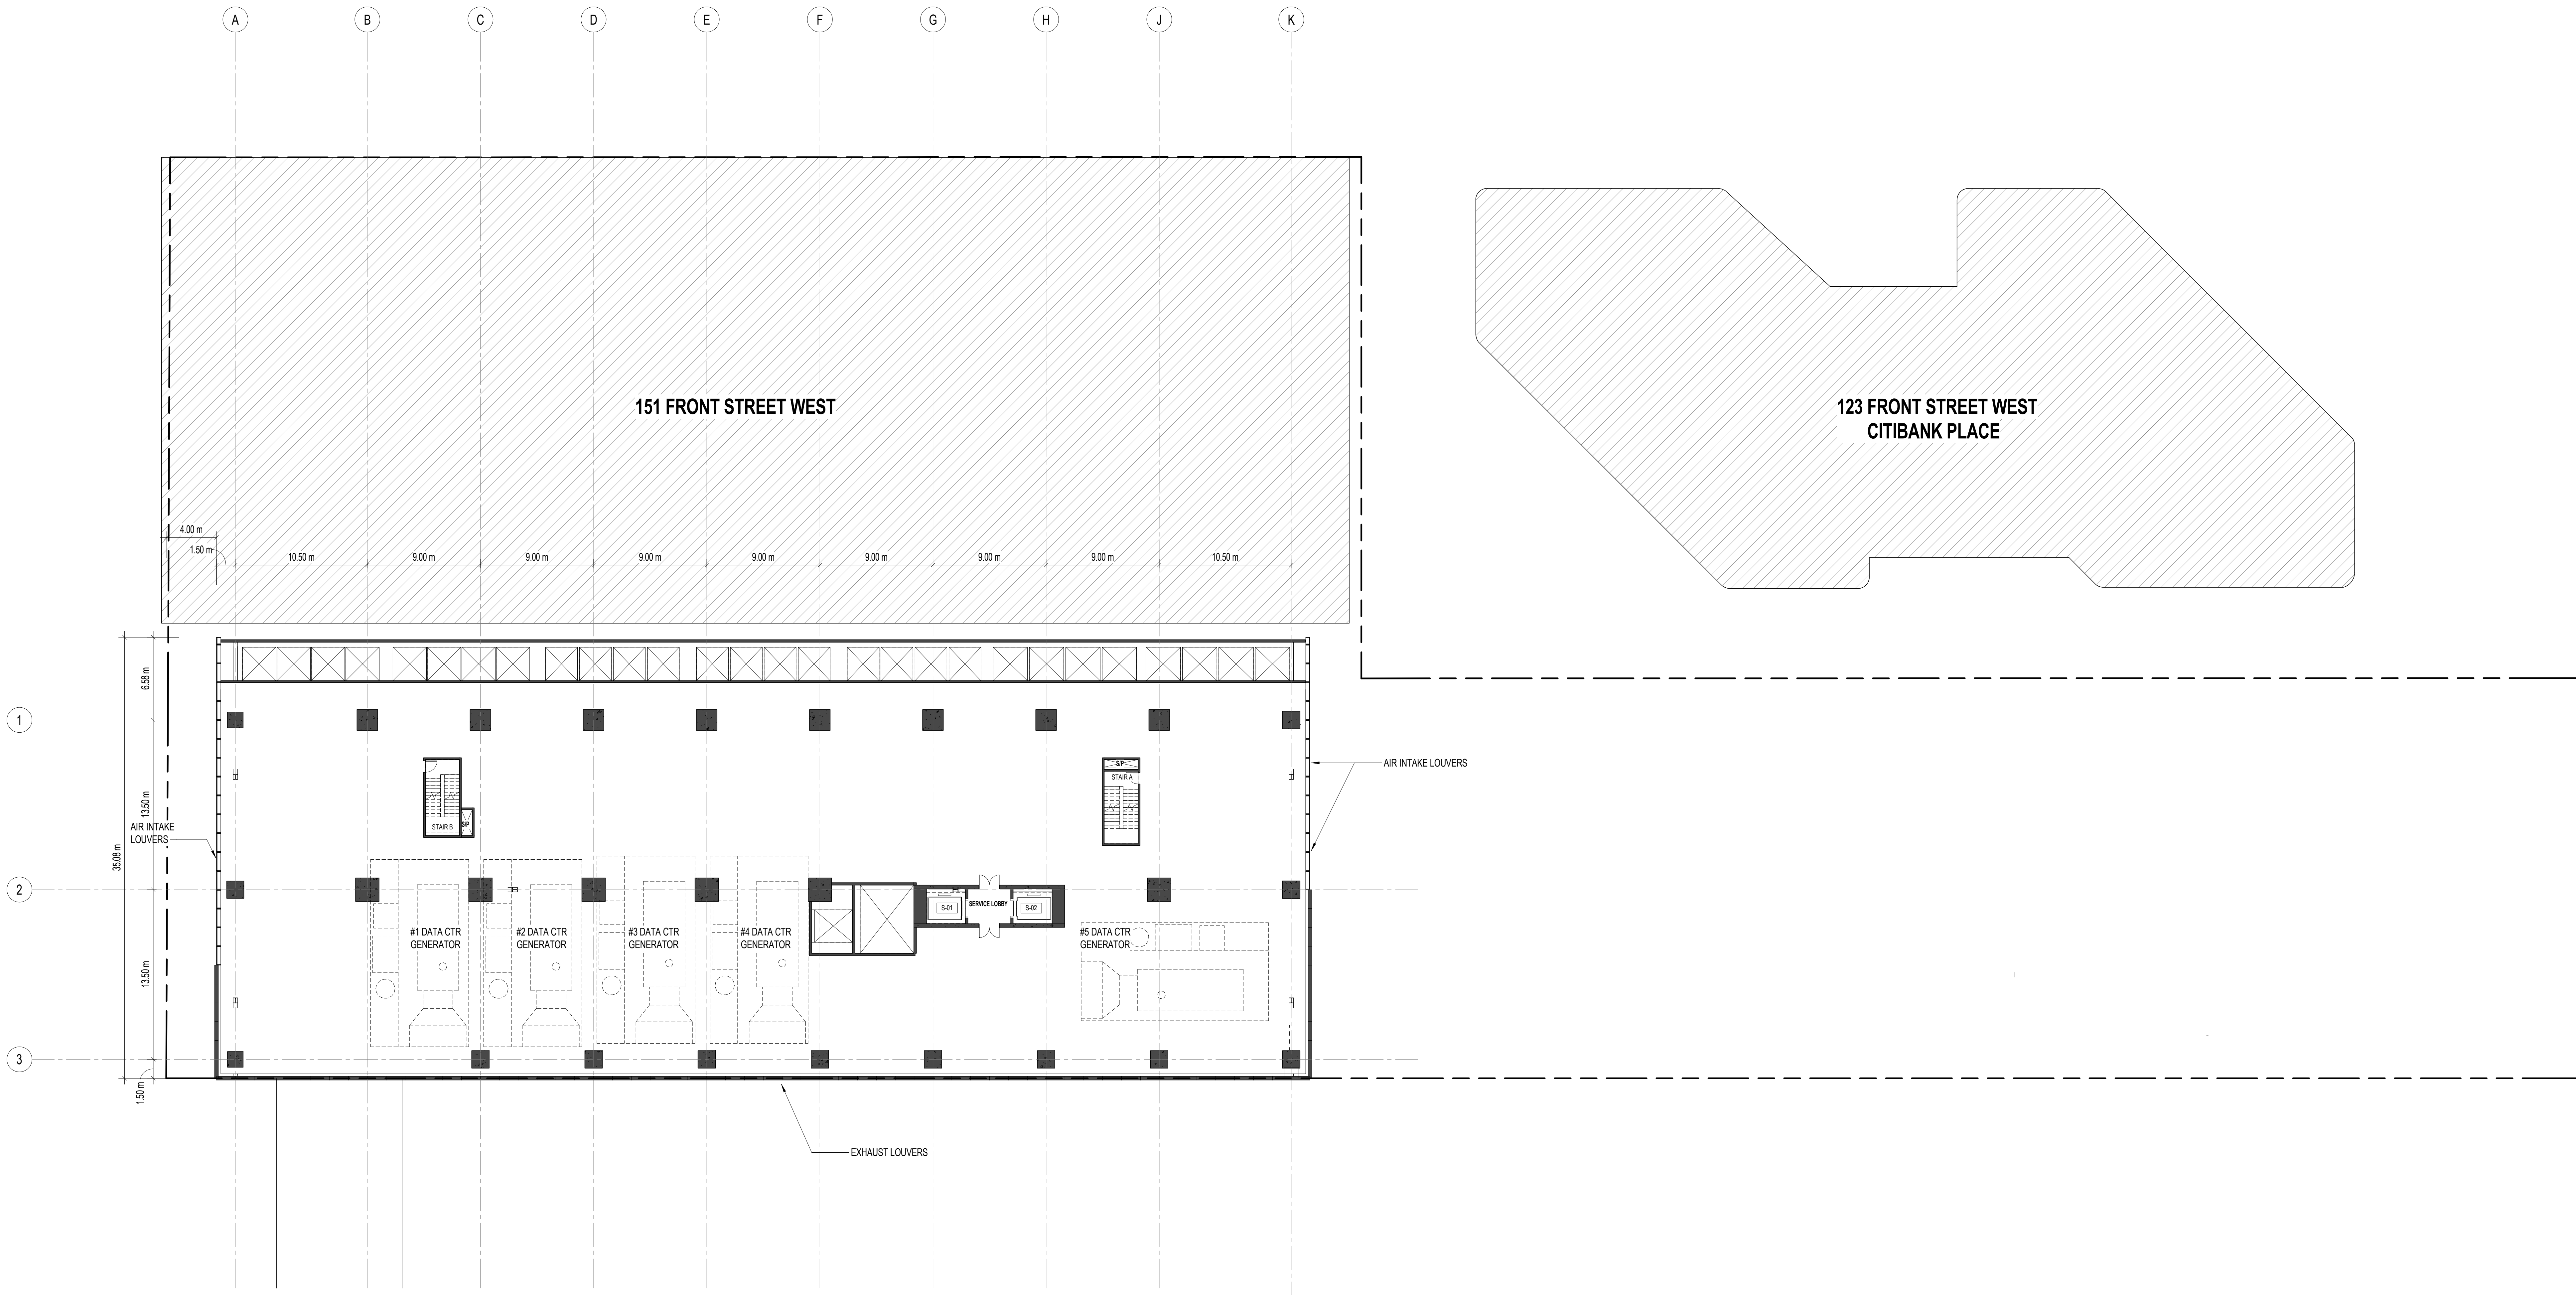

1 LVL 5 GENERATOR DATA CTR GENERATORS

Scale : 1 : 200

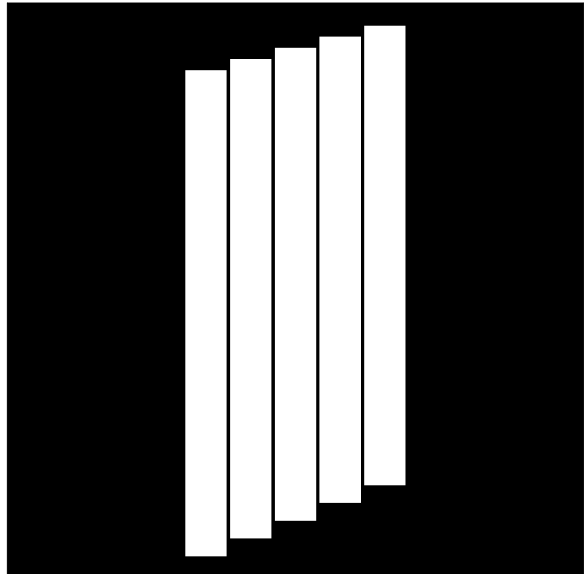

171 FRONT STREET WEST
TORONTO, ON M5G 1Z2 CANADA

CLIENT

ALLIED PROPERTIES REIT
124 PETER STREET, SUITE 1700
TORONTO, ONTARIO M5G 1Z2 CANADA
T: +1 416 597-9800

WESTTANK

301-100 WEST CORONA STREET,
VANCOUVER, BC V6C 1C7 CANADA
T: +1 604 682-0885

ARCHITECT

ADAMSON ASSOCIATES ARCHITECTS
40 WELLINGTON STREET WEST, 3RD FLOOR
TORONTO, ON M5G 1E7 CANADA
T: +1 416 967-6300

ARCHITECT OF RECORD

RUC READ JONES CHRISTOFFERSEN
10 UNIVERSITY AVE
TORONTO, ON M5G 1M9 CANADA
T: +1 416 977-6300

STRUCTURE

THE MITCHELL PARTNERSHIP INC.
285 VIKING BLVD
TORONTO, ON M6P 1G6 CANADA
T: +1 416 465-8000

MECHANICAL

MULVEY & BANIAN INTERNATIONAL INC.
44 MOBILE DRIVE
TORONTO, ON M6P 1P7 CANADA
T: +1 416 751-7122

ELECTRICAL

PUBLIC WORK
317 ADELAIDE STREET WEST, SUITE 402
TORONTO, ON M5H 1P6 CANADA
T: +1 416 364-9070

LANDSCAPE

COLE ENGINEERING GROUP, LTD.
10 VALLEYWOOD DR
BARROW, ON L4R 4T5 CANADA
T: +1 416 861-8181

CIVIL

AJA CONSULTANTS
10 ADELAIDE STREET WEST, SUITE 1000
TORONTO, ON M5H 1T1 CANADA
T: +1 416 861-3000

TRAFFIC ENGINEER

BA CONSULTING GROUP LTD.
401 EAST AURORA STREET, SUITE 200
TORONTO, ON M6P 1T1 CANADA
T: +1 416 863-1111

CODE

COLE ENGINEERING GROUP LTD.
10 VALLEYWOOD DR
BARROW, ON L4R 4T5 CANADA
T: +1 416 861-8181

CIVIL ENGINEER

ENERGY CONSULTANT

INTEGRAL GROUP
300 WELLINGTON ST W
TORONTO, ON M5G 1E7 CANADA
T: +1 416 465-4400

URBAN PLANNER

URBAN STRATEGIES INC.
107 SPADINA AVE
TORONTO, ON M5S 2A9 CANADA
T: +1 416 363-0004

WIND

RWD
800 DUNDAS ST. W.
TORONTO, ON M6J 1K9 CANADA
T: +1 416 863-5111

DATE

ISSUE

20190620 DRAFT ATTENDANT PLANS

20190622 REVISED 30% SUBMISSION

20190915 30% SPA SUBMISSION

DATE

ISSUE

20190620 DRAFT ATTENDANT PLANS

20190622 REVISED 30% SUBMISSION

20190915 30% SPA SUBMISSION

DATE

ISSUE

20190620 DRAFT ATTENDANT PLANS

20190622 REVISED 30% SUBMISSION



ALLIED PROPERTIES REIT
14 PETER STREET, SUITE 1700,
TORONTO, ONTARIO M5V 2H2 CANADA
+1 416-877-6002

WESTBANK
27-1067 WEST CORDOVA STREET,

ARCHITECT

BIG

BJARKE INGELS GROUP

45 MAIN STREET, SUITE 900
BROOKLYN, NY 11201 USA
T +1 347 549 4141

ARCHITECT OF RECORD

ADAMSON ASSOCIATES ARCHITECTS
401 WELLINGTON STREET WEST, 3RD FLOOR

RJC READ JONES CHRISTOFFERSEN

THE MITCHELL PARTNERSHIP INC.
285 YORKLAND BLVD
TORONTO, ON M2J 1S5 CANADA
T +1 416-489-8000

MULVEY & BANANI INTERNATIONAL
44 MOBILE DRIVE
TORONTO, ON M5A 2P2 CANADA
T +1 416 751 2122

PUBLIC WORK
217 ADELAIDE STREET WEST, SUITE 802
TORONTO, ON M5V 1P9 CANADA
T 416-593-0610

COLE ENGINEERING GROUP, LTD
70 VALLEYWOOD DR.
MARKHAM, ON L3R 4T5 CANADA

KJA CONSULTANTS
120 ADELAIDE ST W SUITE 9030
TORONTO, ON M5H 1K1 CANADA
T: 416-593-6161

BA CONSULTING GROUP LTD.
45 ST. JEROME WEST, SUITE 300
TORONTO, ON M6H 1T1 CANADA
T +1 416-261-3938

CODE

206-300 NORTH QUEEN ST
TORONTO, ON M5C 5K4 CANADA
T +1 416-646-0162

CIVIL ENGINEER

COLE ENGINEERING GROUP LTD.

70 VALLEYWOOD DR
MARSHFIELD, ON L3R 4T5 CANADA
T +1 905-940-6161


ENERGY CONSULTANT

INTEGRAL GROUP


380 WELLINGTON ST W
TORONTO, ON M5V 1E3 CANADA
T +1 416-480-6425

URBAN STRATEGIES INC.
107 SPADINA AVE.
TORONTO, ON M5T 2C8 CANADA
T +1 416-340-9004

RWDI
800 SOUTHGATE DR.
QUELPH, ON N1Y 4P6 CANADA
T +1 519-823-1311

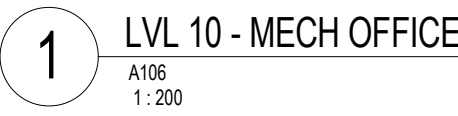

10/6/20	DRAFT SETTLEMENT PLANS
10/6/22	REVISED ZBA SUBMISSION
10/31/15	ZBA / SPA SUBMISSION
TE	ISSUE

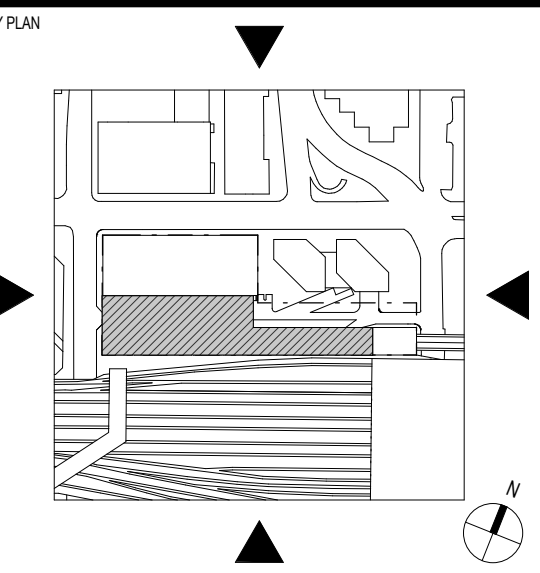

1 SCALE

SET NAME _____

LVL 10 MECH

PROJECT NO. _____
SHEET NO. _____
NO. _____
FILE NO. _____
DATE _____
BY _____
DATE _____

A106



44 PETER STREET, SUITE 1700,
TORONTO, ONTARIO M5H 2H2 CANADA

21-1067 WEST CORDOVA STREET,
VANCOUVER, BC V6C 1C7 CANADA
TEL: 604 287 0080

**45 MAIN STREET, SUITE 900
BROOKLYN, NY 11201 USA
T +1 347-543-4141**

401 WELLINGTON STREET WEST, 3RD FLOOR
TORONTO, ON M5V 1E7 CANADA
TEL: 416-593-8000 FAX: 416-593-1000

100 UNIVERSITY AVE.

285 YORKLAND BLVD
KINGSTON, ONTARIO CANADA

44 MOBILE DRIVE
TORONTO, ON M5A 2P2 CANADA

217 ADELAIDE STREET WEST, SUITE 802
TORONTO, ON M5V 1P9 CANADA

70 VALLEYWOOD DR.
MARKHAM, ON L3R 4T5 CANADA
TEL: 416-490-0010



120 ADELAIDE ST W SUITE 1020
TORONTO, ON M5H 1T1 CANADA
T: 416-961-2038

45 ST. JEROME WEST, SUITE 300
TORONTO, ON M4V 1K2 CANADA
T +1 416-565-7113

206-300 NORTH QUEEN ST.
TORONTO, ON M5C 5K4 CANADA
T +1 416-646-0162

70 KELLEYS ROAD
MADISON, ON L3R 4T5 CANADA
T +1 905-940-6161

TORONTO, ON M5V 1E3 CANADA
T +1 416-885-4425

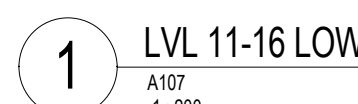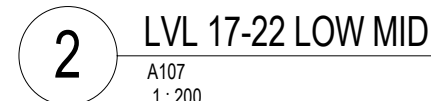Rivoli
600 Southwate Dr.

10/03/20	DRAFT SETTLEMENT PLANS
01/06/22	REVISED ZBA SUBMISSION
01/03/15	ZBA / SPA SUBMISSION
TE	ISSUE



**LVL 11-22
TYPICAL OFFICE
PLANS**

SUBJECT NO. _____
 NO. _____
 I.E. _____
 200 _____
 FORMAT _____
 DATE _____
 06/2019

SHEET NO. _____
 A107



4 PETER STREET, SUITE 1700,
TORONTO, ONTARIO M5H 2H2 CANADA

01-1067 WEST CORDOVA STREET,
VANCOUVER, BC V6C 1C7 CANADA
+1 604-685-8986

BIG
45 MAIN STREET, SUITE 900
BROOKLYN, NY 11201 USA
T +1 347-549-4141

401 WELLINGTON STREET WEST, 3RD FLOOR
TORONTO, ON M5V 1E7 CANADA
T +1 416-967-1500

100 UNIVERSITY AVE
TORONTO, ON M5S 1V5 CANADA
T +1 416-977-6335

THE MITCHELL PARTNERSHIP INC.
285 YORKLAND BLVD
TORONTO, ON M2J 1S5 CANADA
TEL: 416-491-0000

MULVEY & BANANI INTERNATIONAL INC.
44 MOBILE DRIVE
TORONTO, ON M5A 2P2 CANADA

PUBLIC WORK
317 ADELAIDE STREET WEST, SUITE 802

COLE ENGINEERING GROUP, LTD

T +1 415-987-6161

VERTICAL TRANSPORTATION

KJA CONSULTANTS

TRAFFIC ENGINEER

TORONTO, ON M4V 1K9 CANADA
T +1 416-965-7112

CODE

IMDG BUILDING CODE CONSULTANTS

206-300 NORTH QUEEN ST
TORONTO, ON M9C 5K4 CANADA
T +1 416-646-0162


CIVIL ENGINEER

70 VALLEYWOOD DR
MARIHAM, ON L3R 4T5 CANADA
T +1 905-240-6161

380 WELLINGTON ST W
TORONTO, ON M5V 1E3 CANADA
T +1 416-885-4425

107 SPADINA AVE
TORONTO, ON M5T 2C8 CANADA
T +1 416-340-9084

RWDI
600 SOUTHSIDE DR.
QUELPH, ON N1G 4P6 CANADA
T: +1.416.595.4744

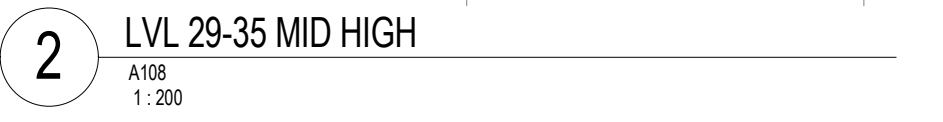

10/03/20	DRAFT SETTLEMENT PLANS
01/09/22	REVISED ZBA SUBMISSION
01/03/15	ZBA / SPA SUBMISSION
DATE	ISSUE



PROJECT NO. SHEET NO.

A108

© 2019



4 PETER STREET, SUITE 1700,
TORONTO, ONTARIO M5V 2H2 CANADA

21-1067 WEST CORDOVA STREET,
VANCOUVER, BC V6C 1C7 CANADA
+1 604-685-8886



MECHANICAL

ELECTRICAL



LANDSCAPE

0000

U.S. PATENT OFFICE


URBAN PLANNER

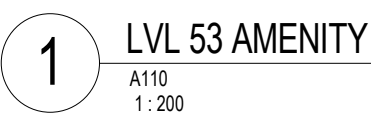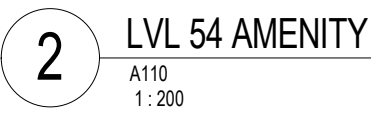

10/6/20	DRAFT SETTLEMENT PLANS
10/6/22	REVISED ZBA SUBMISSION
10/31/15	ZBA / SPA SUBMISSION
TE	ISSUE



BET NAME

**LVL 53-54
AMENITY**

PROJECT NO. _____
SHEET NO. _____
NO. _____
FILE NO. _____
DATE _____
BY _____
DATE _____

A110



14 PETER STREET, SUITE 1700,
TORONTO, ONTARIO M5H 2H2 CANADA
+1 416-977-6002

37-1067 WEST CORDOVA STREET,
VANCOUVER, BC V6C 1C7 CANADA
+1 604 685-8986

HIG 45 MAIN STREET, SUITE 900
BROOKLYN, NY 11201 USA
T +1 347-543-4141

ARCHITECT OF RECORD

400 WELLINGTON STREET WEST, 3RD FLOOR
TORONTO, ON M5V 1E7 CANADA
T-1 (416) 967-2600

100 UNIVERSITY AVE
TORONTO, ON M5G 1A5 CANADA

THE MITCHELL PARTNERSHIP INC.

MULVEY & BANANI INTERNATIONAL INC.

LANDSCAPE PUBLIC WORK

T +1 415-304-0610

MARSHALL, ON L3R 4T5 CANADA
T +1 416-987-6161

127 ADELAIDE ST W SUITE 920
TORONTO, ON M5H 1T1 CANADA
T: +1 416 961-9208

45 ST. JENNIE WEST, SUITE 300
TORONTO, ON M6J 1K5 CANADA

206-300 NORTH QUEEN ST.

COLE ENGINEERING GROUP LTD.

ENERGY CONSULTANT
INTEGRAL GROUP

URBAN PLANNER

TORONTO, ON M6T 2S9 CANADA
T +1 416-340-5004

QUELPH, ON N1G 4P6 CANADA
T+1 519-823-1311

01/06/22	REVISED ZBA SUBMISSION
01/03/15	ZBA / SPA SUBMISSION

© 2011 Cengage Learning. All Rights Reserved. May not be copied, scanned, or duplicated, in whole or in part. Due to electronic rights, some third party content may be suppressed from the eBook and/or eChapter(s). Editorial review has determined that any suppressed content does not materially affect the overall learning experience. Cengage Learning reserves the right to remove additional content at any time if subsequent rights restrictions require it.

SCALE

SET NAME

VI 55-56 ROOF 8.

MEP

NO

EMAT





ALLIED PROPERTIES REIT
14 PETER STREET, SUITE 1700,
TORONTO, ONTARIO M5V 2H2 CANADA
+1 416-977-6002

WESTBANK
01-1067 WEST CORDOVA STREET,
VANCOUVER, BC V6C 1C7 CANADA
+1 604-685-8886

ARCHITECT

BIG

BJARKE INGELS GROUP

45 MAIN STREET, SUITE 900
BROOKLYN, NY 11201 USA
T +1 347-549-4141

ARCHITECT OF RECORD

ADAMSON ASSOCIATES ARCHITECTS
401 WELLINGTON STREET WEST, 3RD FLOOR
TORONTO, ON M5V 1E7 CANADA
T +1 416-967-1500

RJC READ JONES CHRISTOFFERSEN
100 UNIVERSITY AVE
TORONTO, ON M5S 1V5 CANADA

MECHANICAL

THE MITCHELL PARTNERSHIP INC.
265 YONGE AND BLVD
TORONTO, ON M4Y 1S5 CANADA
T 416-492-6336

MULVEY & BANANI INTERNATIONAL
44 MOBILE DRIVE
TORONTO, ON M3A 2P2 CANADA
T. +1 416 336-1100

PUBLIC WORK
217 ADELAIDE STREET WEST, SUITE 802
TORONTO, ON M5V 1P9 CANADA
T 416-364-9610

COLE ENGINEERING GROUP, LTD
70 KILLEYWOOD DR.
MARRHAM, ON L3R 4T5 CANADA
T: 1 416 687 6161

KJA CONSULTANTS
120 ADELAIDE ST W SUITE 1020
TORONTO, ON M5H 1T1 CANADA
T 416-591-3038

BA CONSULTING GROUP LTD.
45 ST. JENNIE WEST, SUITE 300
TORONTO, ON M4V 1K3 CANADA
T 416-593-7113

LMDO BUILDING CODE CONSULTANT
205-300 NORTH QUEEN ST
TORONTO, ON M5C 3K4 CANADA
T +1 416-646-0182

COLE ENGINEERING GROUP LTD.
70 VALLEYWOOD DR.
MADISON, ON L3R 4T5 CANADA
T +1 905-940-6161

INTEGRAL GROUP
380 WELLINGTON ST W
TORONTO, ON M5V 1E3 CANADA

URBAN STRATEGIES INC.
101 SPADINA AVE.

TORONTO, ON M5T 2C8 CANADA
T +1 416-340-9004

RINDI

800 SOUTHSIDE DR.
QUELPH, ON N10 4P6 CANADA
T +1 519-823-1311

10/06/20	DRAFT SETTLEMENT PLANS
01/06/22	REVISED ZBA SUBMISSION

00015	ZBA / SPA SUBMISSION
TE	ISSUE

PLAN

SCALE

SET NAME _____


POSTER PRESENTATION

ROOF TOP PLAN


PROJECT NO. _____ SHEET NO. _____
 029
 NO _____

FILE	A112
200	
FORMAT	



© 2019

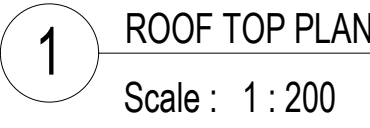

2 SOUTH ELEVATION
ASB
1:500

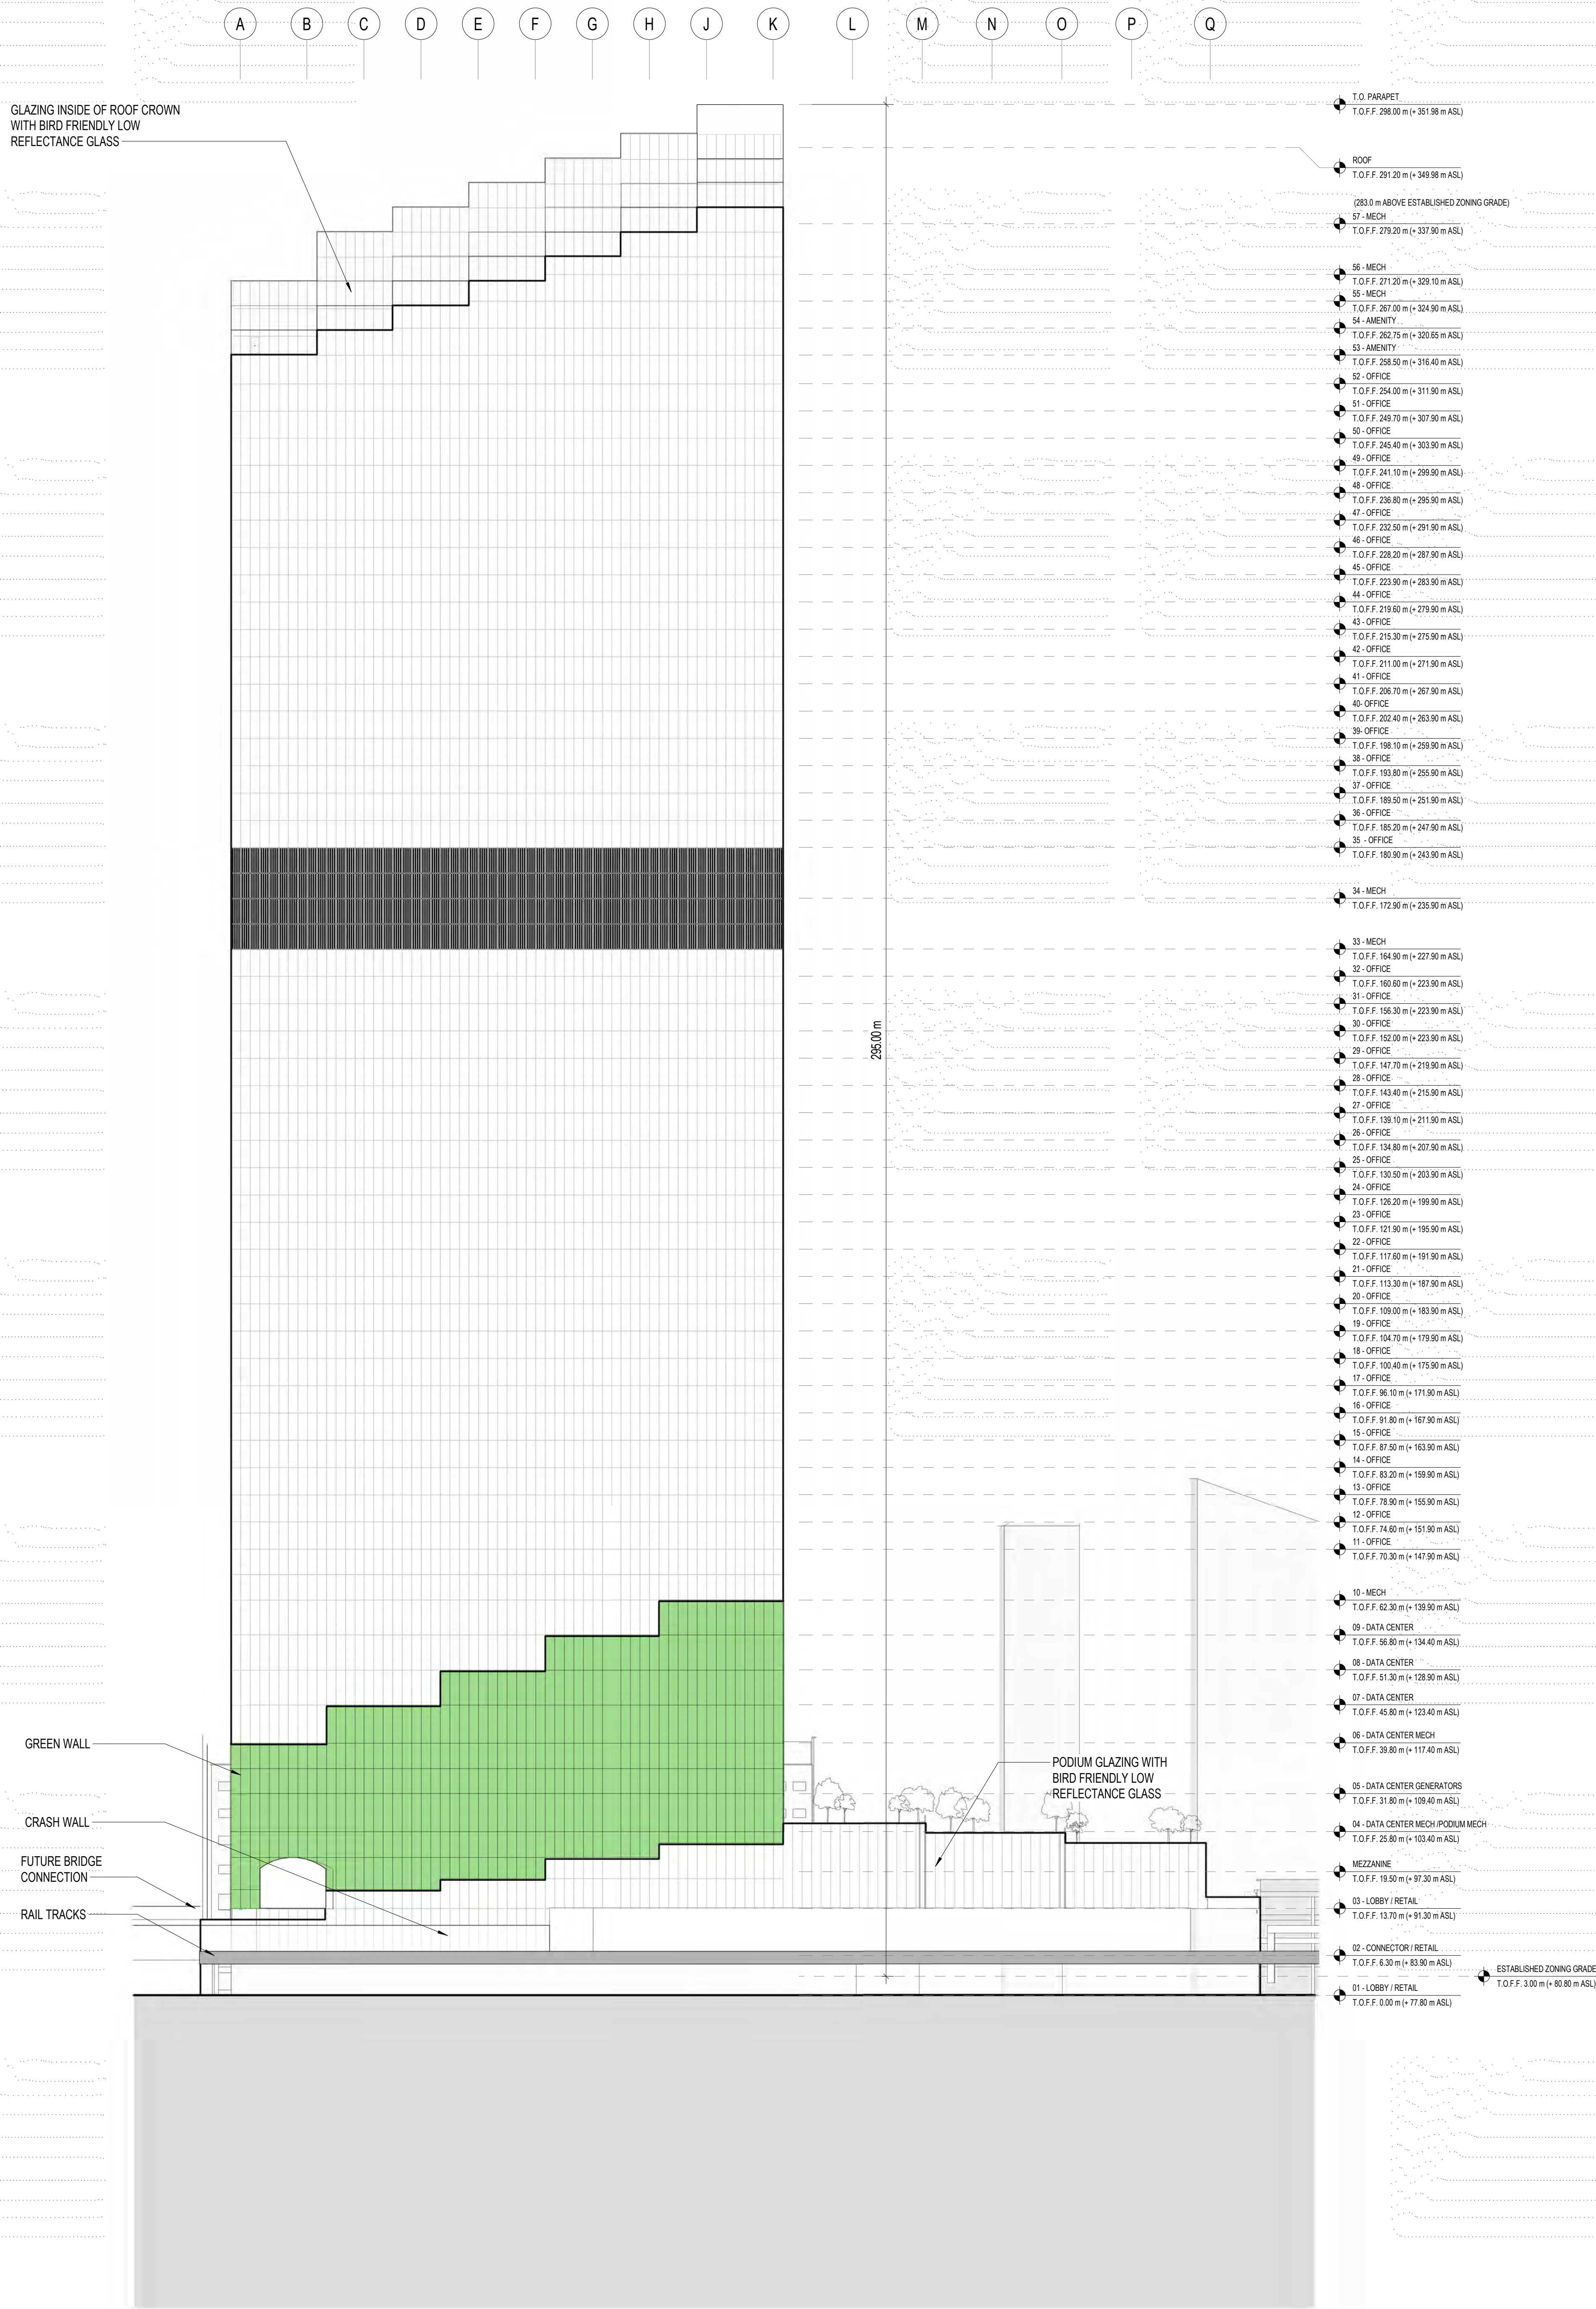

1 NORTH ELEVATION
ASB
1:500

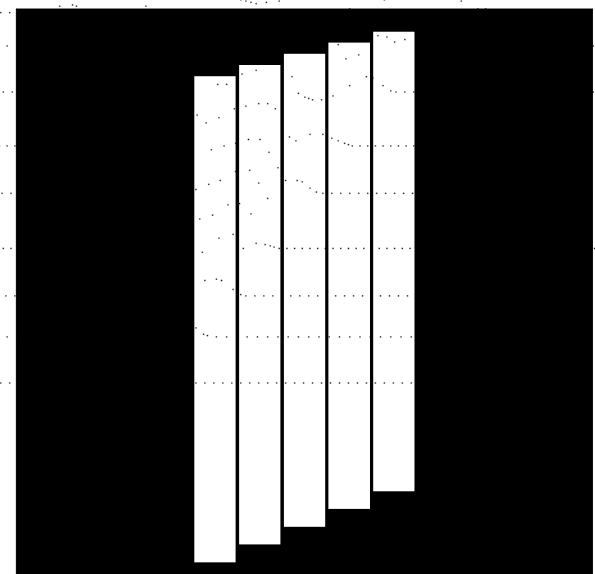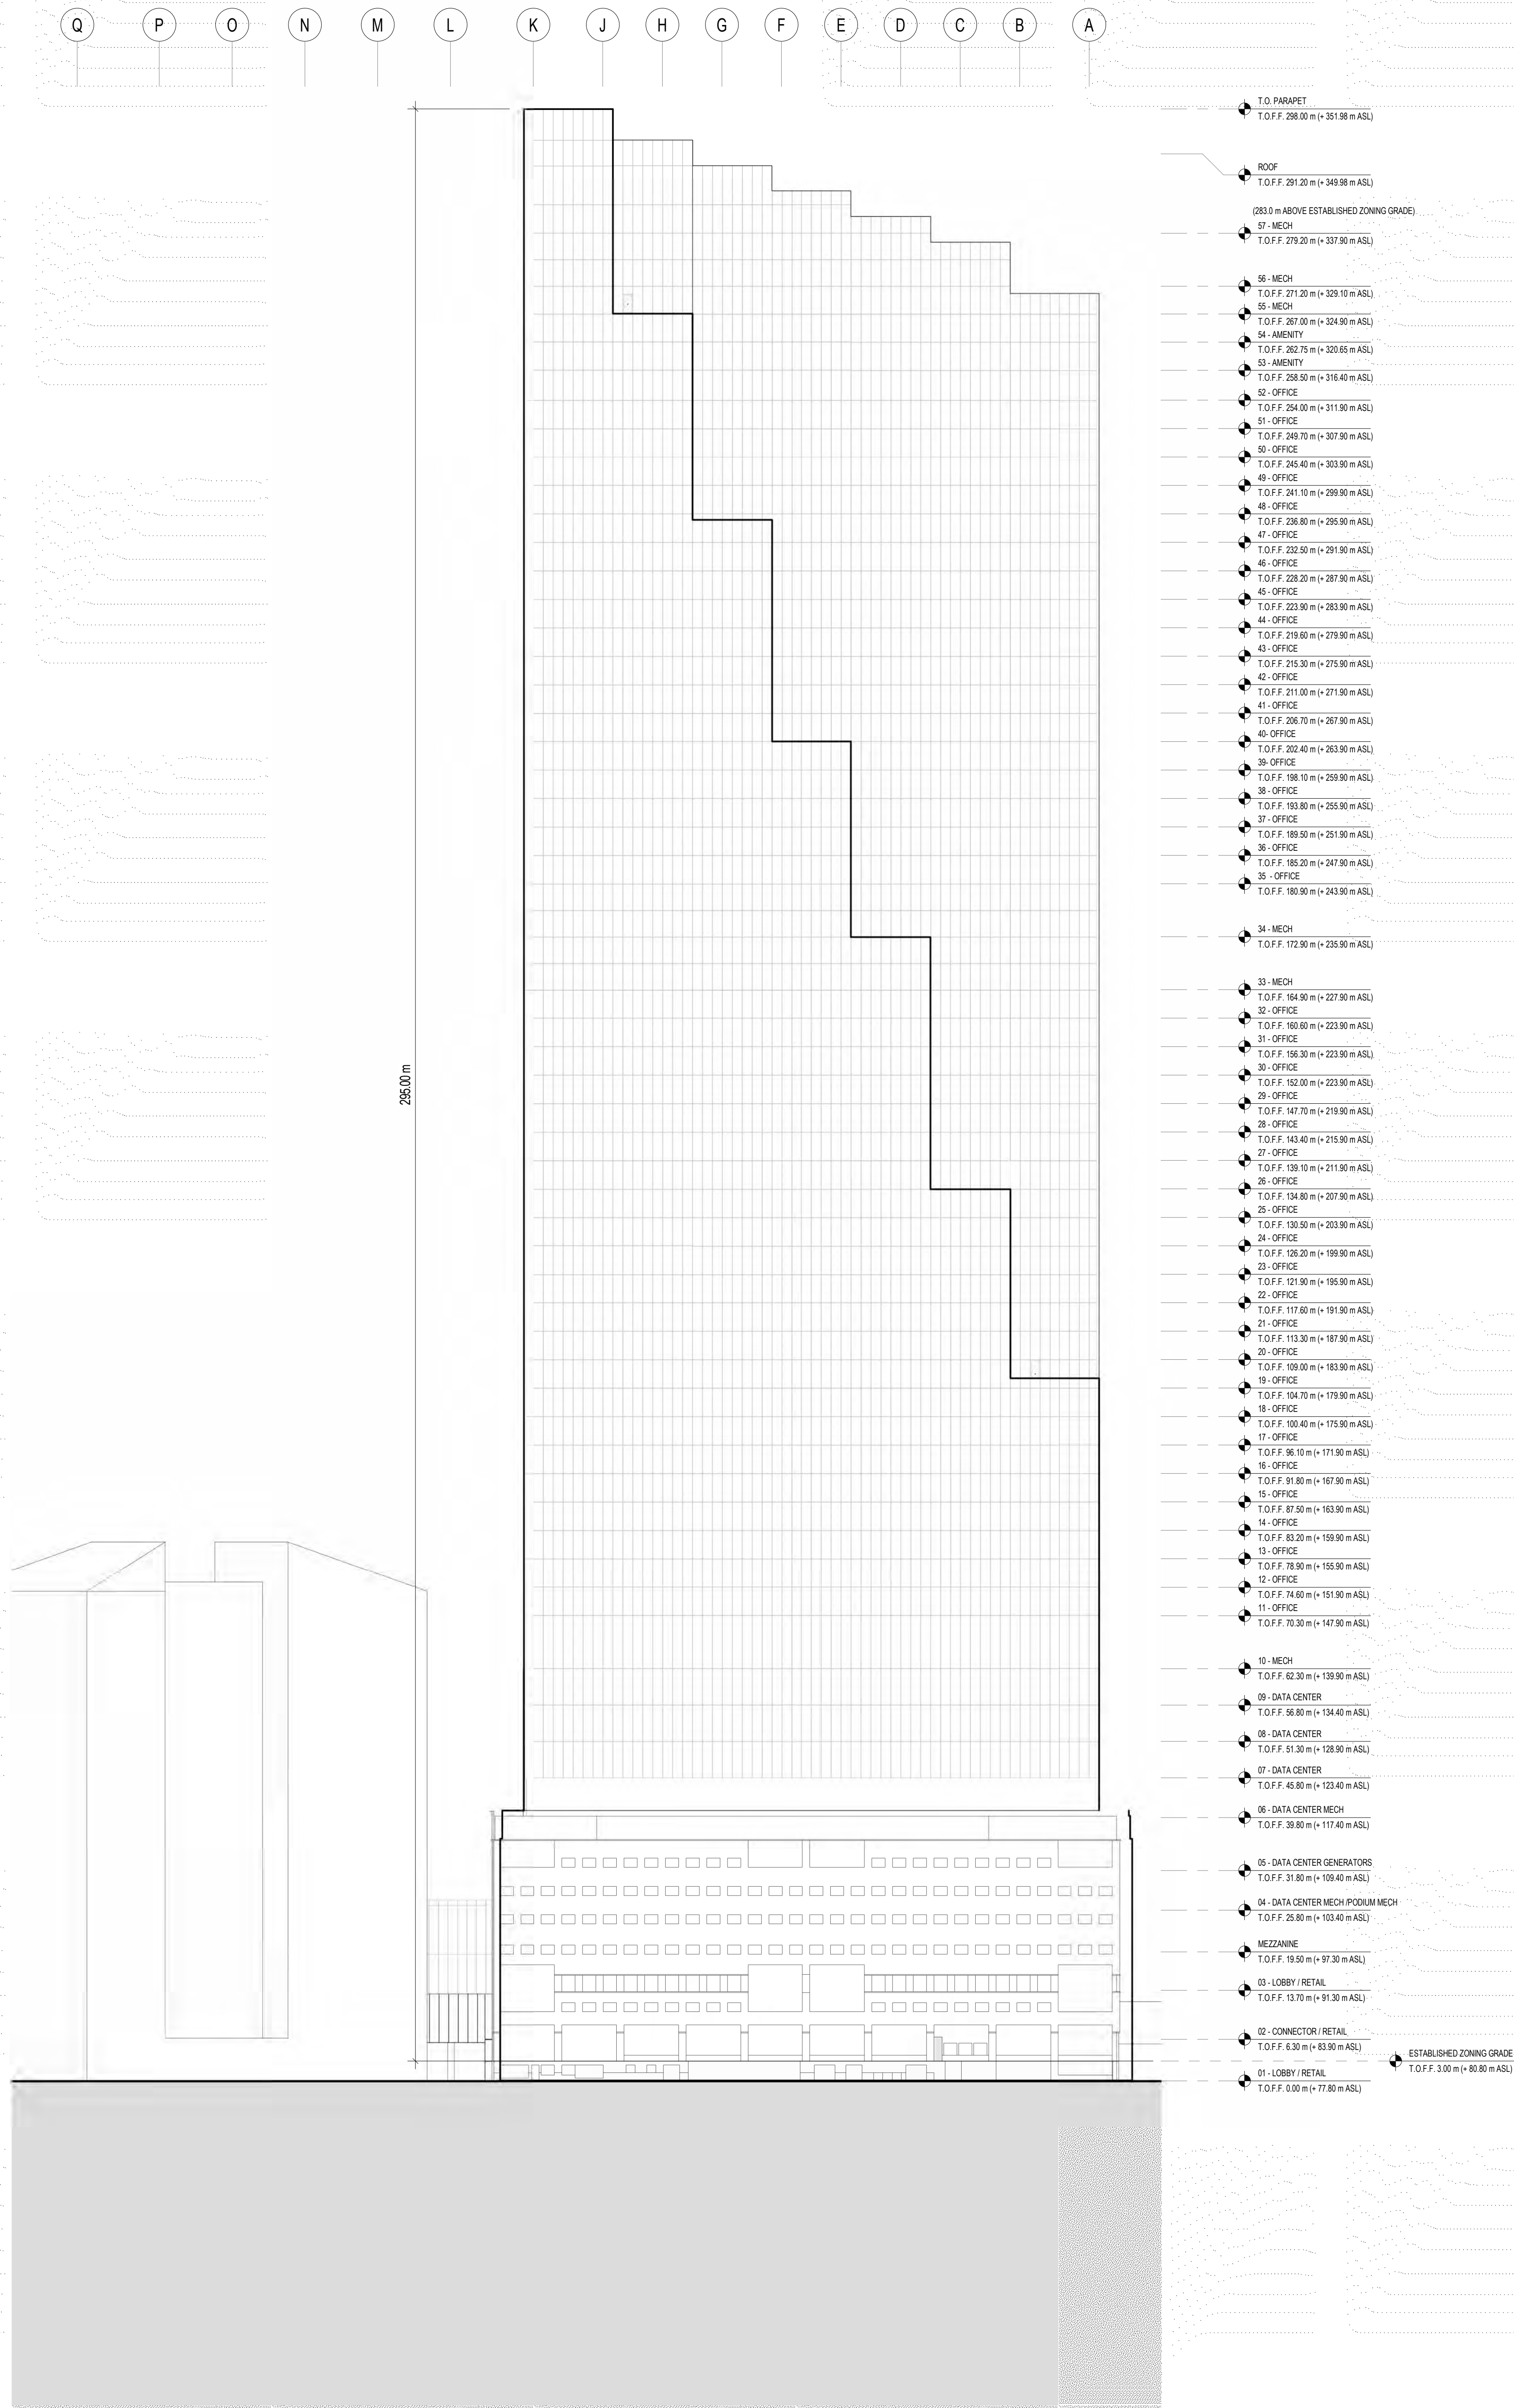

171 FRONT STREET WEST

CLIENT

ALLIED PROPERTIES REIT
156 PETER STREET, SUITE 1900
TORONTO, ONTARIO M5G 2G6 CANADA
T: +1 416 593 7882

WESTBANK

301-100 WEST CORDOVA STREET
VANCOUVER, BC V6C 1C7 CANADA
T: +1 604 682 0886

ARCHITECT

BIG
ARCHITECT OF RECORD

ADAMSON ASSOCIATES ARCHITECTS
45 HAMILTON STREET, SUITE 800
BROOKLYN, NY 11211 USA
T: +1 718 664 1100

STRUCTURE

RUC READ JONES CHRISTOFFERSEN
10 UNIVERSITY AVE
TORONTO, ON M5G 1S6 CANADA
T: +1 416 977 6391

MECHANICAL

THE MITCHELL PARTNERSHIP INC.
285 YONGE STREET, 4TH FLOOR
TORONTO, ON M5E 1B5 CANADA
T: +1 416 462 8800

ELECTRICAL

MULVEY & BANIAN INTERNATIONAL INC.
44 MOBILE DRIVE
SCARBOROUGH, ON M1B 1Y6 CANADA
T: +1 416 751 7222

LANDSCAPE

PUBLIC WORK
311 ADELARDE STREET WEST, SUITE 602
TORONTO, ON M5H 1Y6 CANADA
T: +1 416 341 8700

CIVIL

COLE ENGINEERING GROUP, LTD.
70 VALLEYVIEW DR.
BARRINGTON, ON L4T 4T5 CANADA
T: +1 416 861 6161

VERTICAL TRANSPORTATION

AIA CONSULTANTS
300 KENNEDY ROAD, SUITE 100
TORONTO, ON M3J 1Y7 CANADA
T: +1 416 861 3288

TRAFFIC ENGINEER

BA CONSULTING GROUP LTD.
401 EAST AURORA STREET, SUITE 200
TORONTO, ON M1M 1H1 CANADA
T: +1 416 462 1111

CODE

WMS BUILDING CODE CONSULTANTS
500 NORTH QUEEN ST.
TORONTO, ON M5C 3A4 CANADA
T: +1 416 593 6912

CIVIL ENGINEER

COLE ENGINEERING GROUP LTD.
70 VALLEYVIEW DR.
BARRINGTON, ON L4T 4T5 CANADA
T: +1 416 861 6161

ENERGY CONSULTANT

INTEGRAL GROUP
300 WELLINGTON ST. W.
TORONTO, ON M5H 1E5 CANADA
T: +1 416 462 4400

URBAN PLANNER

URBAN STRATEGIES INC.
107 SPADINA AVE.
TORONTO, ON M5S 2S2 CANADA
T: +1 416 340 8084

WIND

RWD
800 DUNDAS ST. W.
TORONTO, ON M6J 1K9 CANADA
T: +1 516 423 5111

DATE

ISSUE

DATE

DATE

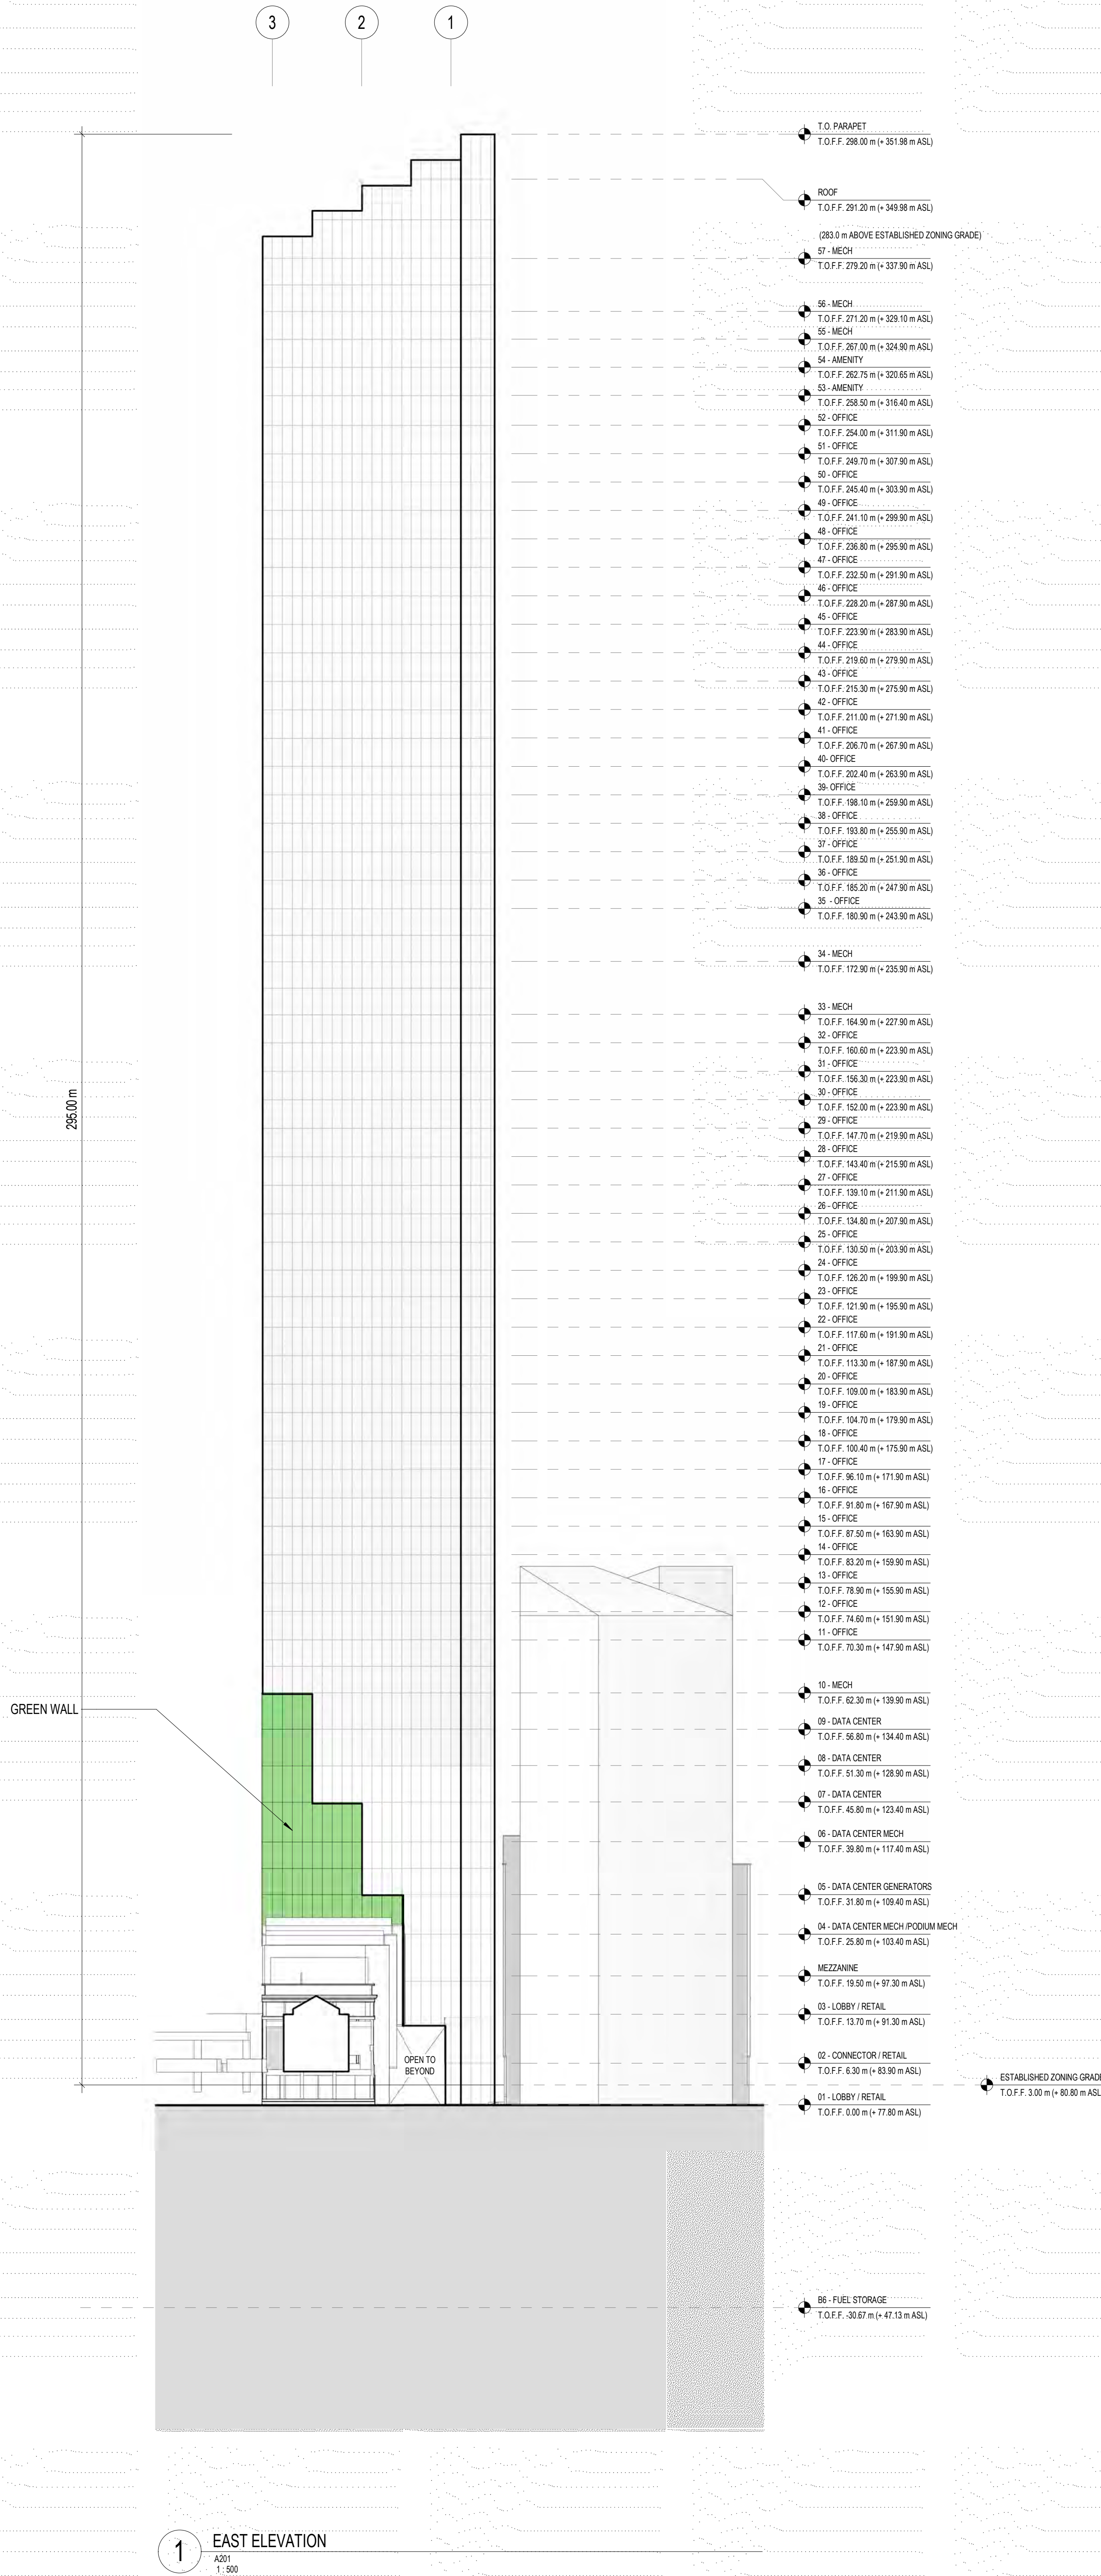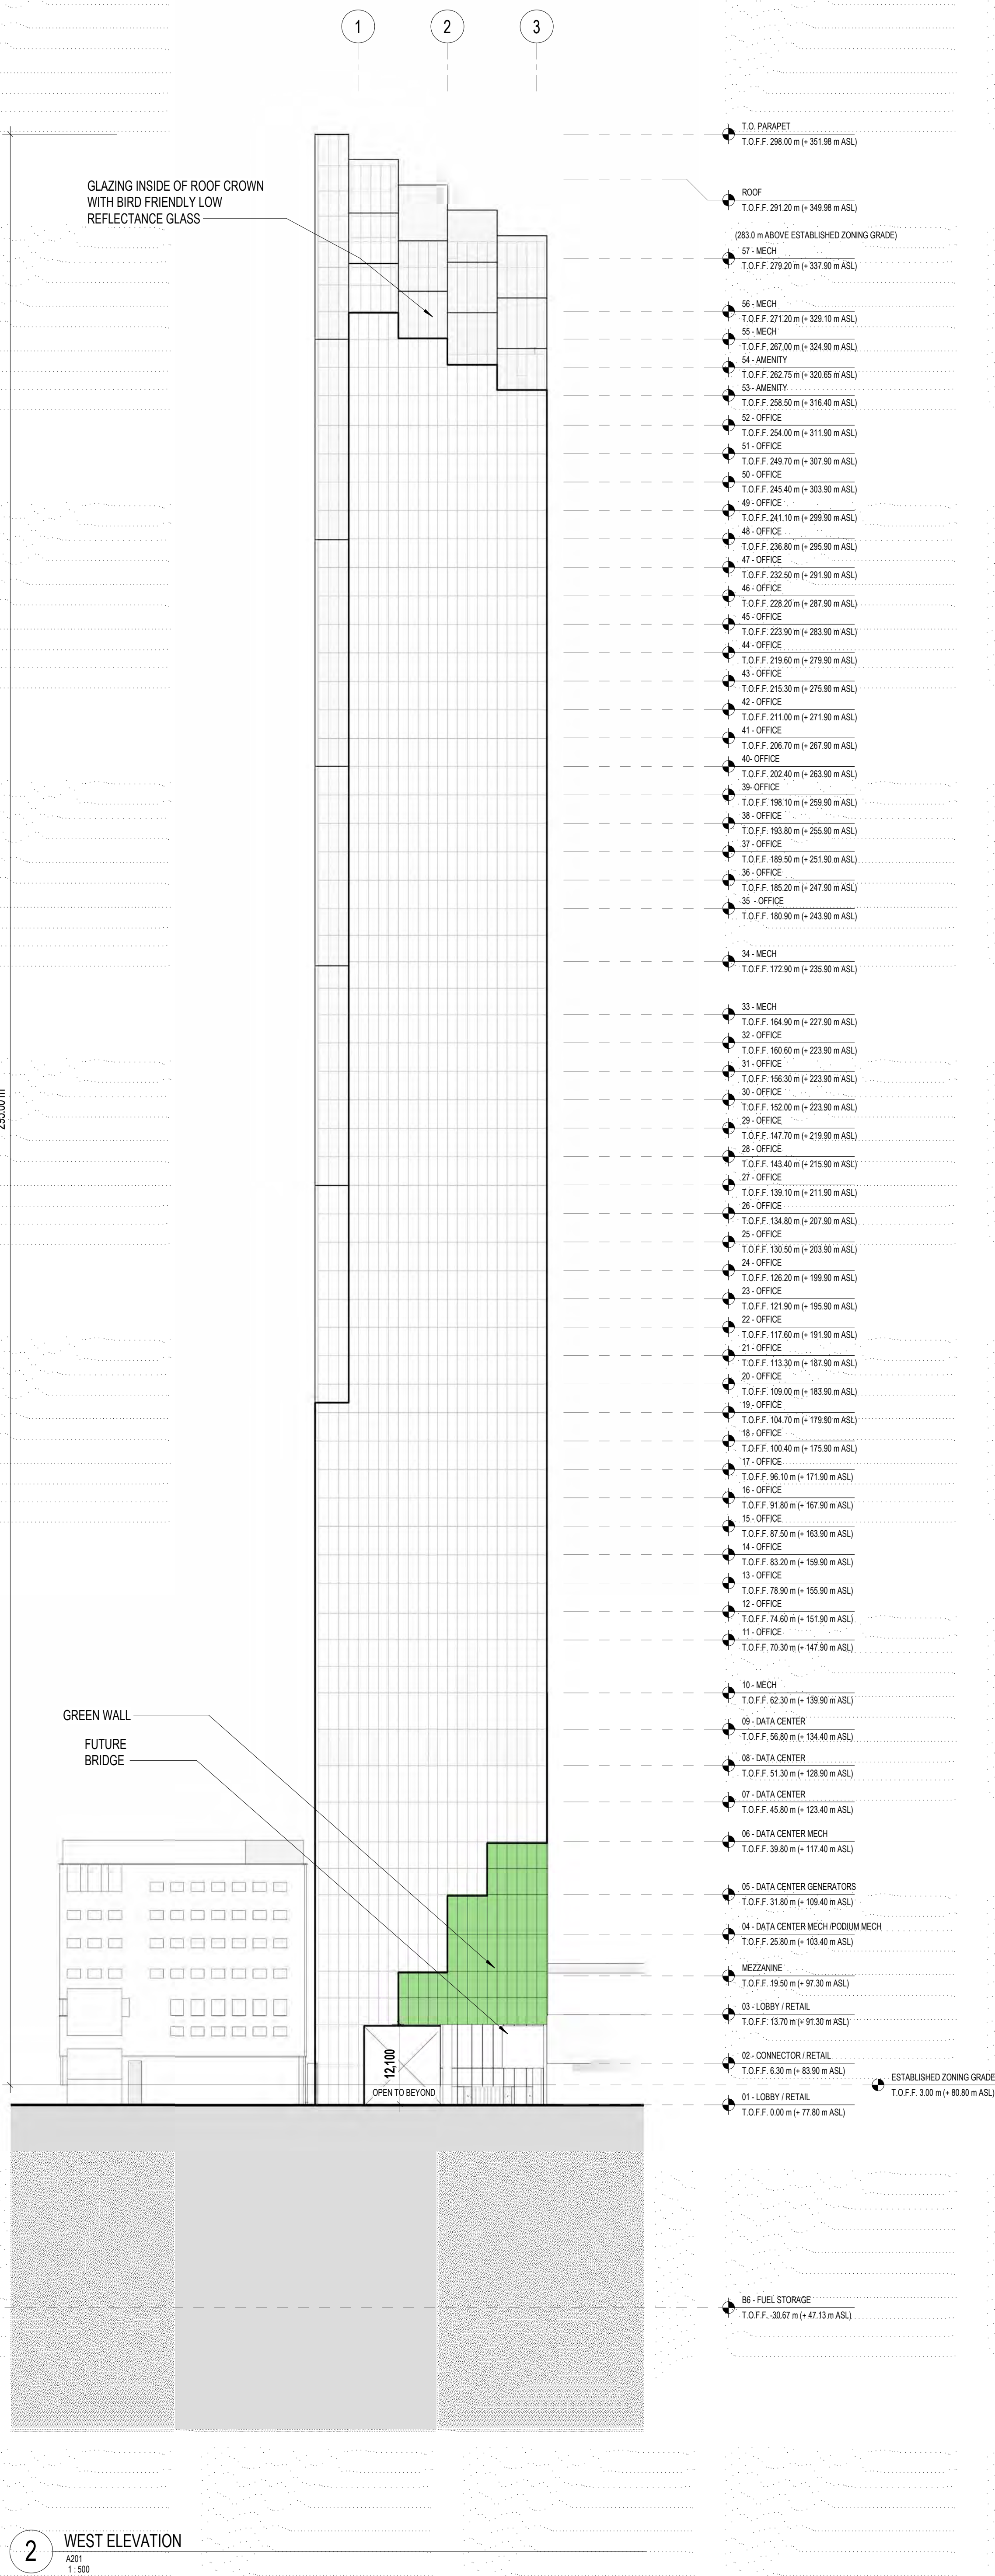

Statistics Template - Toronto Green Standard Version 3.0
Bird Friendly Design

For further information, please visit www.toronto.ca/greendevelopment
Within 12m of Grade

Elevation	Vision Glazing	Low-Reflectance (Opaque Materials)	Visual Markers	Shaded	Total Treated Area (m²)	Total Treated Area (%)
North	-	-	-	-	-	-
East	84	59	-	-	59	70%
South	318	318	-	-	318	100%
West	268	195	-	-	195	73%
Totals (m²)	670	573	-	-	573	
Totals (%)	100%	86%	-	-	86%	

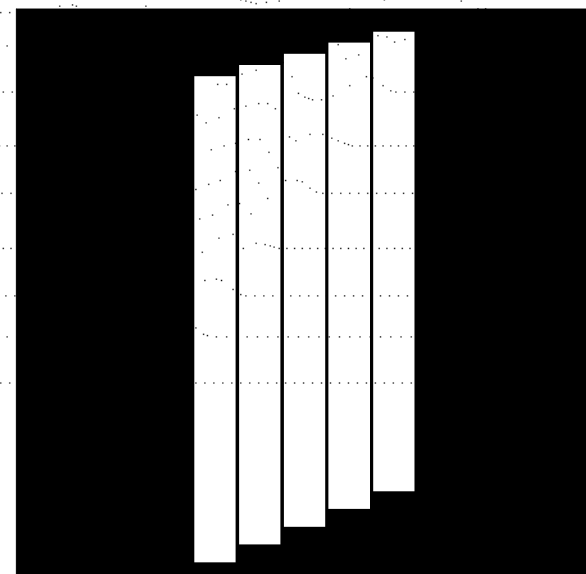

171 FRONT STREET WEST
TORONTO, ON M5E 1B2 CANADA

CLIENT

ALLIED PROPERTIES REIT
156 PETER STREET, SUITE 1900
TORONTO, ONTARIO M5G 2G6 CANADA
T: +1 416 593 7800

WESTBANK

301 WEST GERRARD STREET
VANCOUVER, BC V6C 1C7 CANADA
T: +1 604 681 0886

ARCHITECT

BIG
ARCHITECT OF RECORD

SHARPE INSALL GROUP

41 MAN STREET, SUITE 808
BROOKLYN, NY 11201 USA
T: +1 347 584 4111

ADAMSON ASSOCIATES ARCHITECTS

40 WELLINGTON STREET WEST, 3RD FLOOR
TORONTO, ON M5G 1G5 CANADA
T: +1 416 977 6201

STRUCTURE

RUC READ JONES CHRISTOFFERSEN
70 UNIVERSITY AVE
TORONTO, ON M5G 1M1 CANADA
T: +1 416 977 6201

MECHANICAL

THE MITCHELL PARTNERSHIP INC.
285 YONGE STREET, 2ND FLOOR
TORONTO, ON M5E 1G5 CANADA
T: +1 416 468 8800

ELECTRICAL

MULVEY & BANIAN INTERNATIONAL INC.
44 MOBILE DRIVE
TORONTO, ON M6G 1G5 CANADA
T: +1 416 751 7222

LANDSCAPE

PUBLIC WORK
311 ADELADE STREET WEST, SUITE 402
TORONTO, ON M5H 1Y6 CANADA
T: +1 416 341 9720

CIVIL

COLE ENGINEERING GROUP, LTD.
70 VALLEYVIEW DR.
BARRINGTON, ON L4R 4T5 CANADA
T: +1 416 881 8181

VERTICAL TRANSPORTATION

AJAA CONSULTANTS
200 ADELAIDE STREET WEST, SUITE 1800
TORONTO, ON M5H 1T7 CANADA
T: +1 416 961 3081

TRAFFIC ENGINEER

BA CONSULTING GROUP LTD.
401 EAST ADELAIDE STREET, SUITE 300
TORONTO, ON M5H 1E5 CANADA
T: +1 416 940 1111

CODE

WMO BUILDING CODE CONSULTANTS
250-300 NORTH QUEEN ST.
TORONTO, ON M5C 3A4 CANADA
T: +1 416 593 6512

CIVIL ENGINEER

COLE ENGINEERING GROUP LTD.
70 VALLEYVIEW DR.
BARRINGTON, ON L4R 4T5 CANADA
T: +1 416 881 8181

ENERGY CONSULTANT

INTERAL GROUP
360 WELLINGTON ST W
TORONTO, ON M5H 1E5 CANADA
T: +1 416 468 4410

URBAN PLANNER

URBAN STRATEGIES INC.
107 SPADINA AVE
TORONTO, ON M5S 2S1 CANADA
T: +1 416 340 8004

WIND

RWD
800 DUNDAS ST. W.
TORONTO, ON M6H 1K5 CANADA
T: +1 516 483 5111

DATE	ISSUE
2019/03/01	CONCEPT ATTENDANCE PLANS
2019/03/02	REVISED 3D RENDERING
2019/03/15	3D/4/5/6/2050/

