



## APPENDIX O

### RECOMMENDED PREFERRED DESIGN PLAN AND PROFILE



## PASSMORE AVENUE ROAD IMPROVEMENTS ENVIRONMENTAL ASSESSMENT

# PREFERRED ALTERNATIVE 4-B - PLAN & PROFILE

### LEGEND

EXISTING  
RIGHT-OF-WAY

LIMIT OF GRADING

TEMPORARY  
EASEMENT

PROPOSED  
STREET TREE

PROPOSED  
LIGHT STANDARD

VEGETATION TO  
BE REMOVED

TRAFFIC SIGNALS  
TO BE RELOCATED

UTILITIES  
TO BE ADJUSTED

SCALE  
1:500

DATE  
DEC 20, 2017

SHEET No.  
1 OF 1



