

Authority: Toronto Community Council Report No. 4, Clause No. 44,
as adopted by City of Toronto Council on February 29, March 1 and 2, 2000
Enacted by Council: March 2, 2000

CITY OF TORONTO

BY-LAW No. 146-2000

**To amend the former Municipality of Metropolitan Toronto By-law No. 118
respecting No. 10 Dundas Street East.**

The Council of the City of Toronto HEREBY ENACTS as follows:

1. By-law No. 118, being a By-law “Respecting Signs over Metropolitan Roads”, as amended, is further amended by adding the following section:

2F. Notwithstanding Section 2A of this By-law, signs extending over the north limit of Dundas Street East adjacent to a structure to be erected on lands municipally known in the year 1999 as 10 Dundas Street East and located between a distance of 2.75 metres and 85 metres east of the east limit of Yonge Street, may be permitted provided:

- (a) the overhead clearance of the sign is at least 12.0 metres above the level of the sidewalk and the sign does not extend more than 0.46 metres over the street line;
- (b) the maximum extent of signs within Area C on the attached Map 2 shall be no greater than 0.92 metres over the street line; and
- (c) there is compliance with the requirements respecting the erection or alteration of signs specified in Sections 2 and 3.

ENACTED AND PASSED this 2nd day of March, A.D. 2000.


CASE OOTES,
Deputy Mayor

NOVINA WONG,
City Clerk

(Corporate Seal)

MAP 2

(10 Dundas Street East)

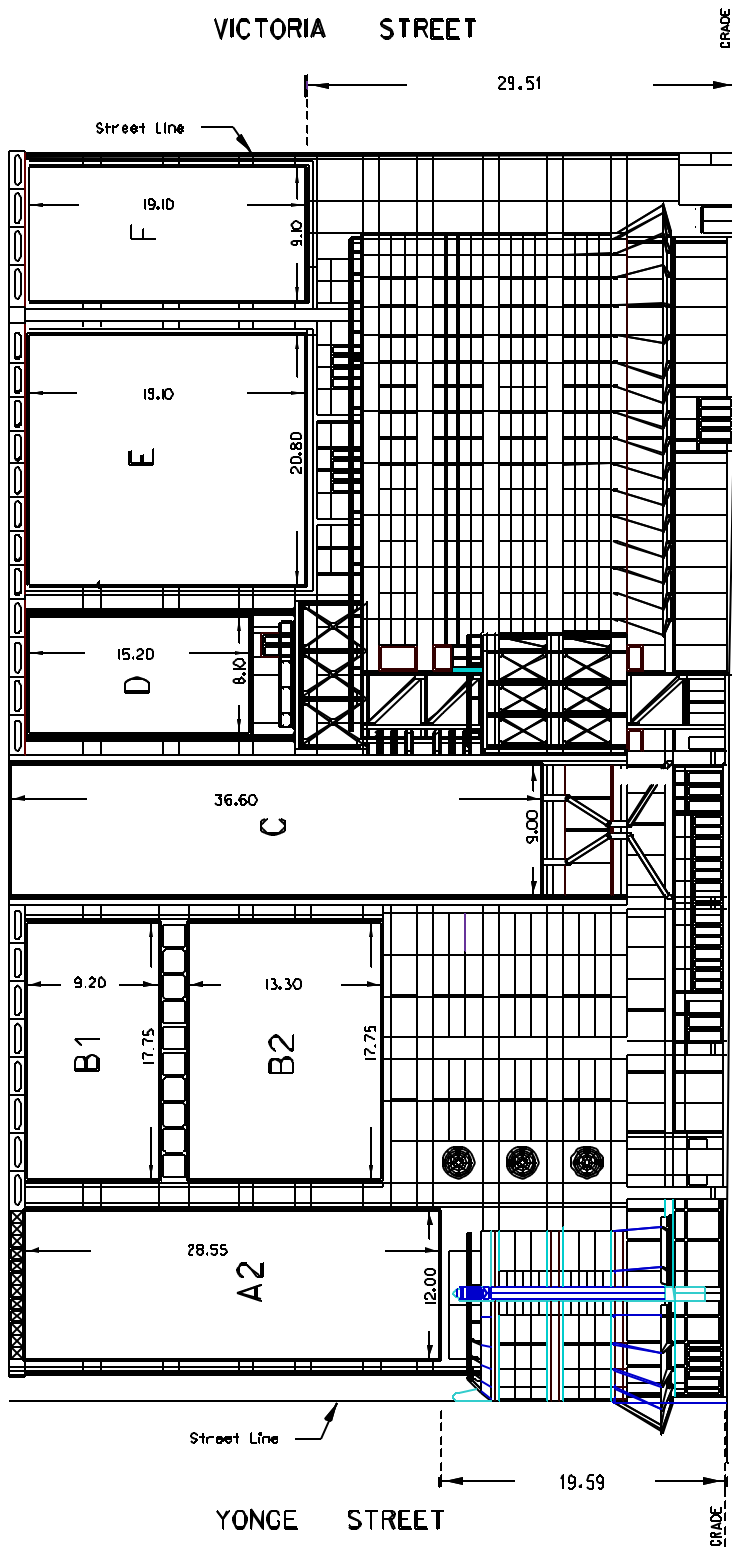

DUNDAS STREET EAST ELEVATION

WORKS AND EMERGENCY SERVICES
SURVEY AND MAPPING SERVICES
TORONTO FEBRUARY, 2000
SIGNZ/LOJUEZA, DBN
FILES: 1304 & 2402. 07
MAP NO. 311-311 DRAWN: WL

