



1
BASEMENT FLOOR PLAN
SCALE: 1/8"=1'-0"

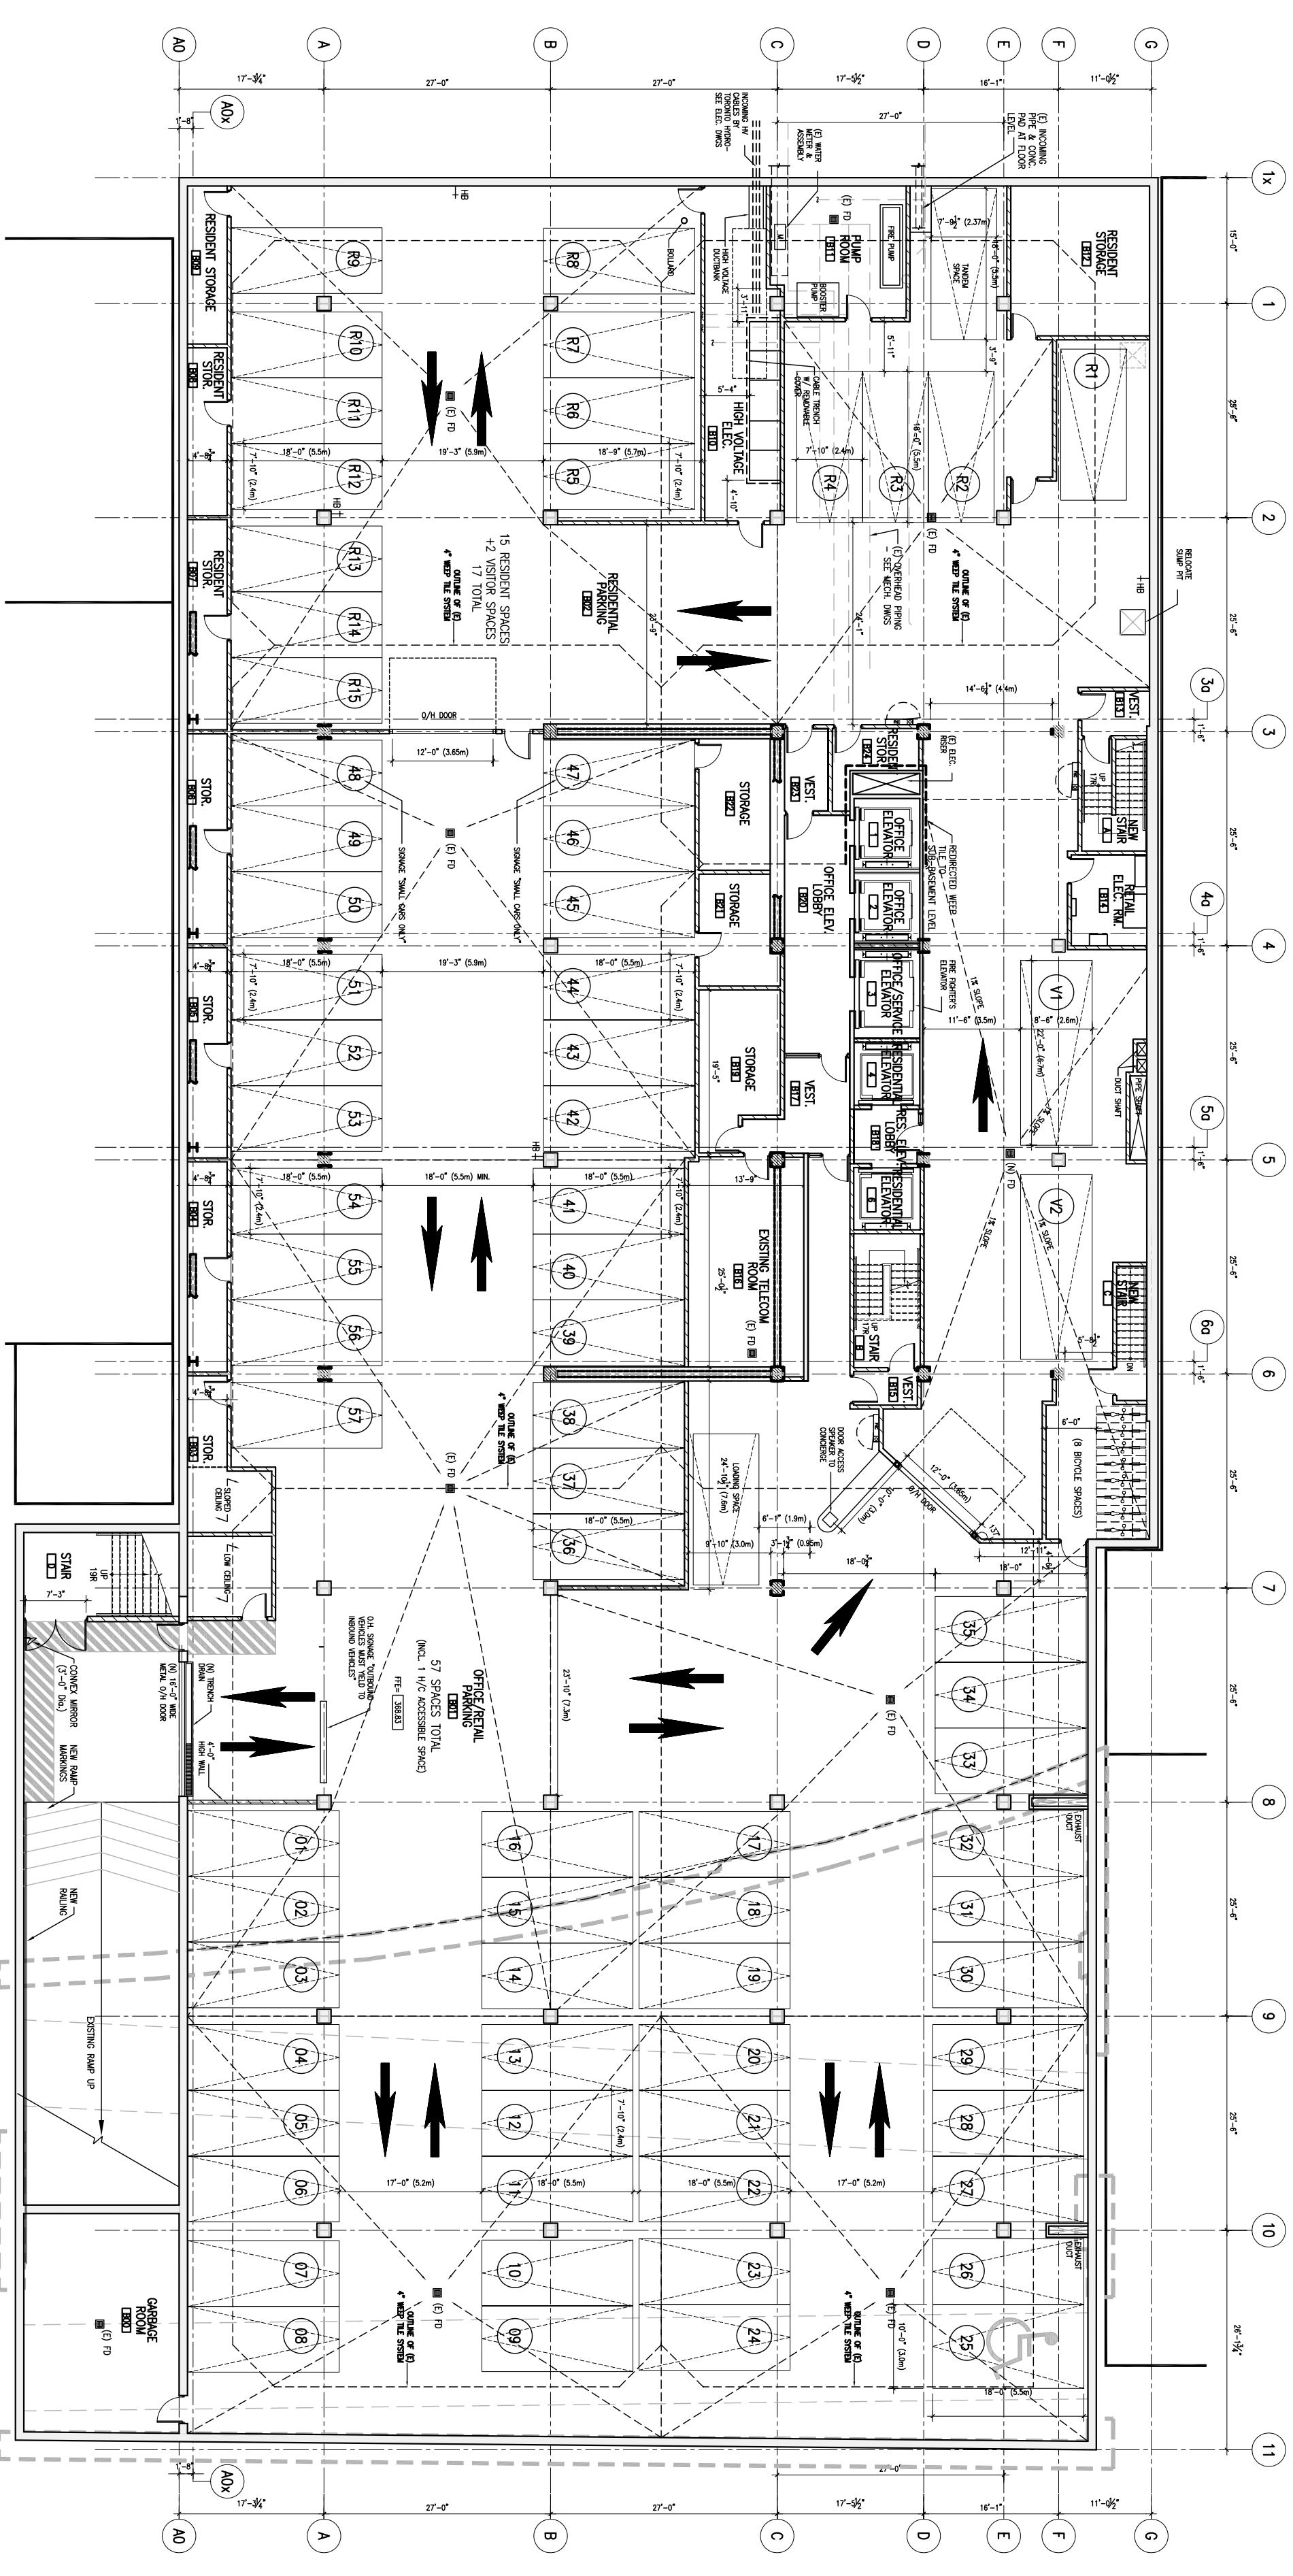


2
SUB-BASEMENT FLOOR PLAN
SCALE: 1/8"=1'-0"

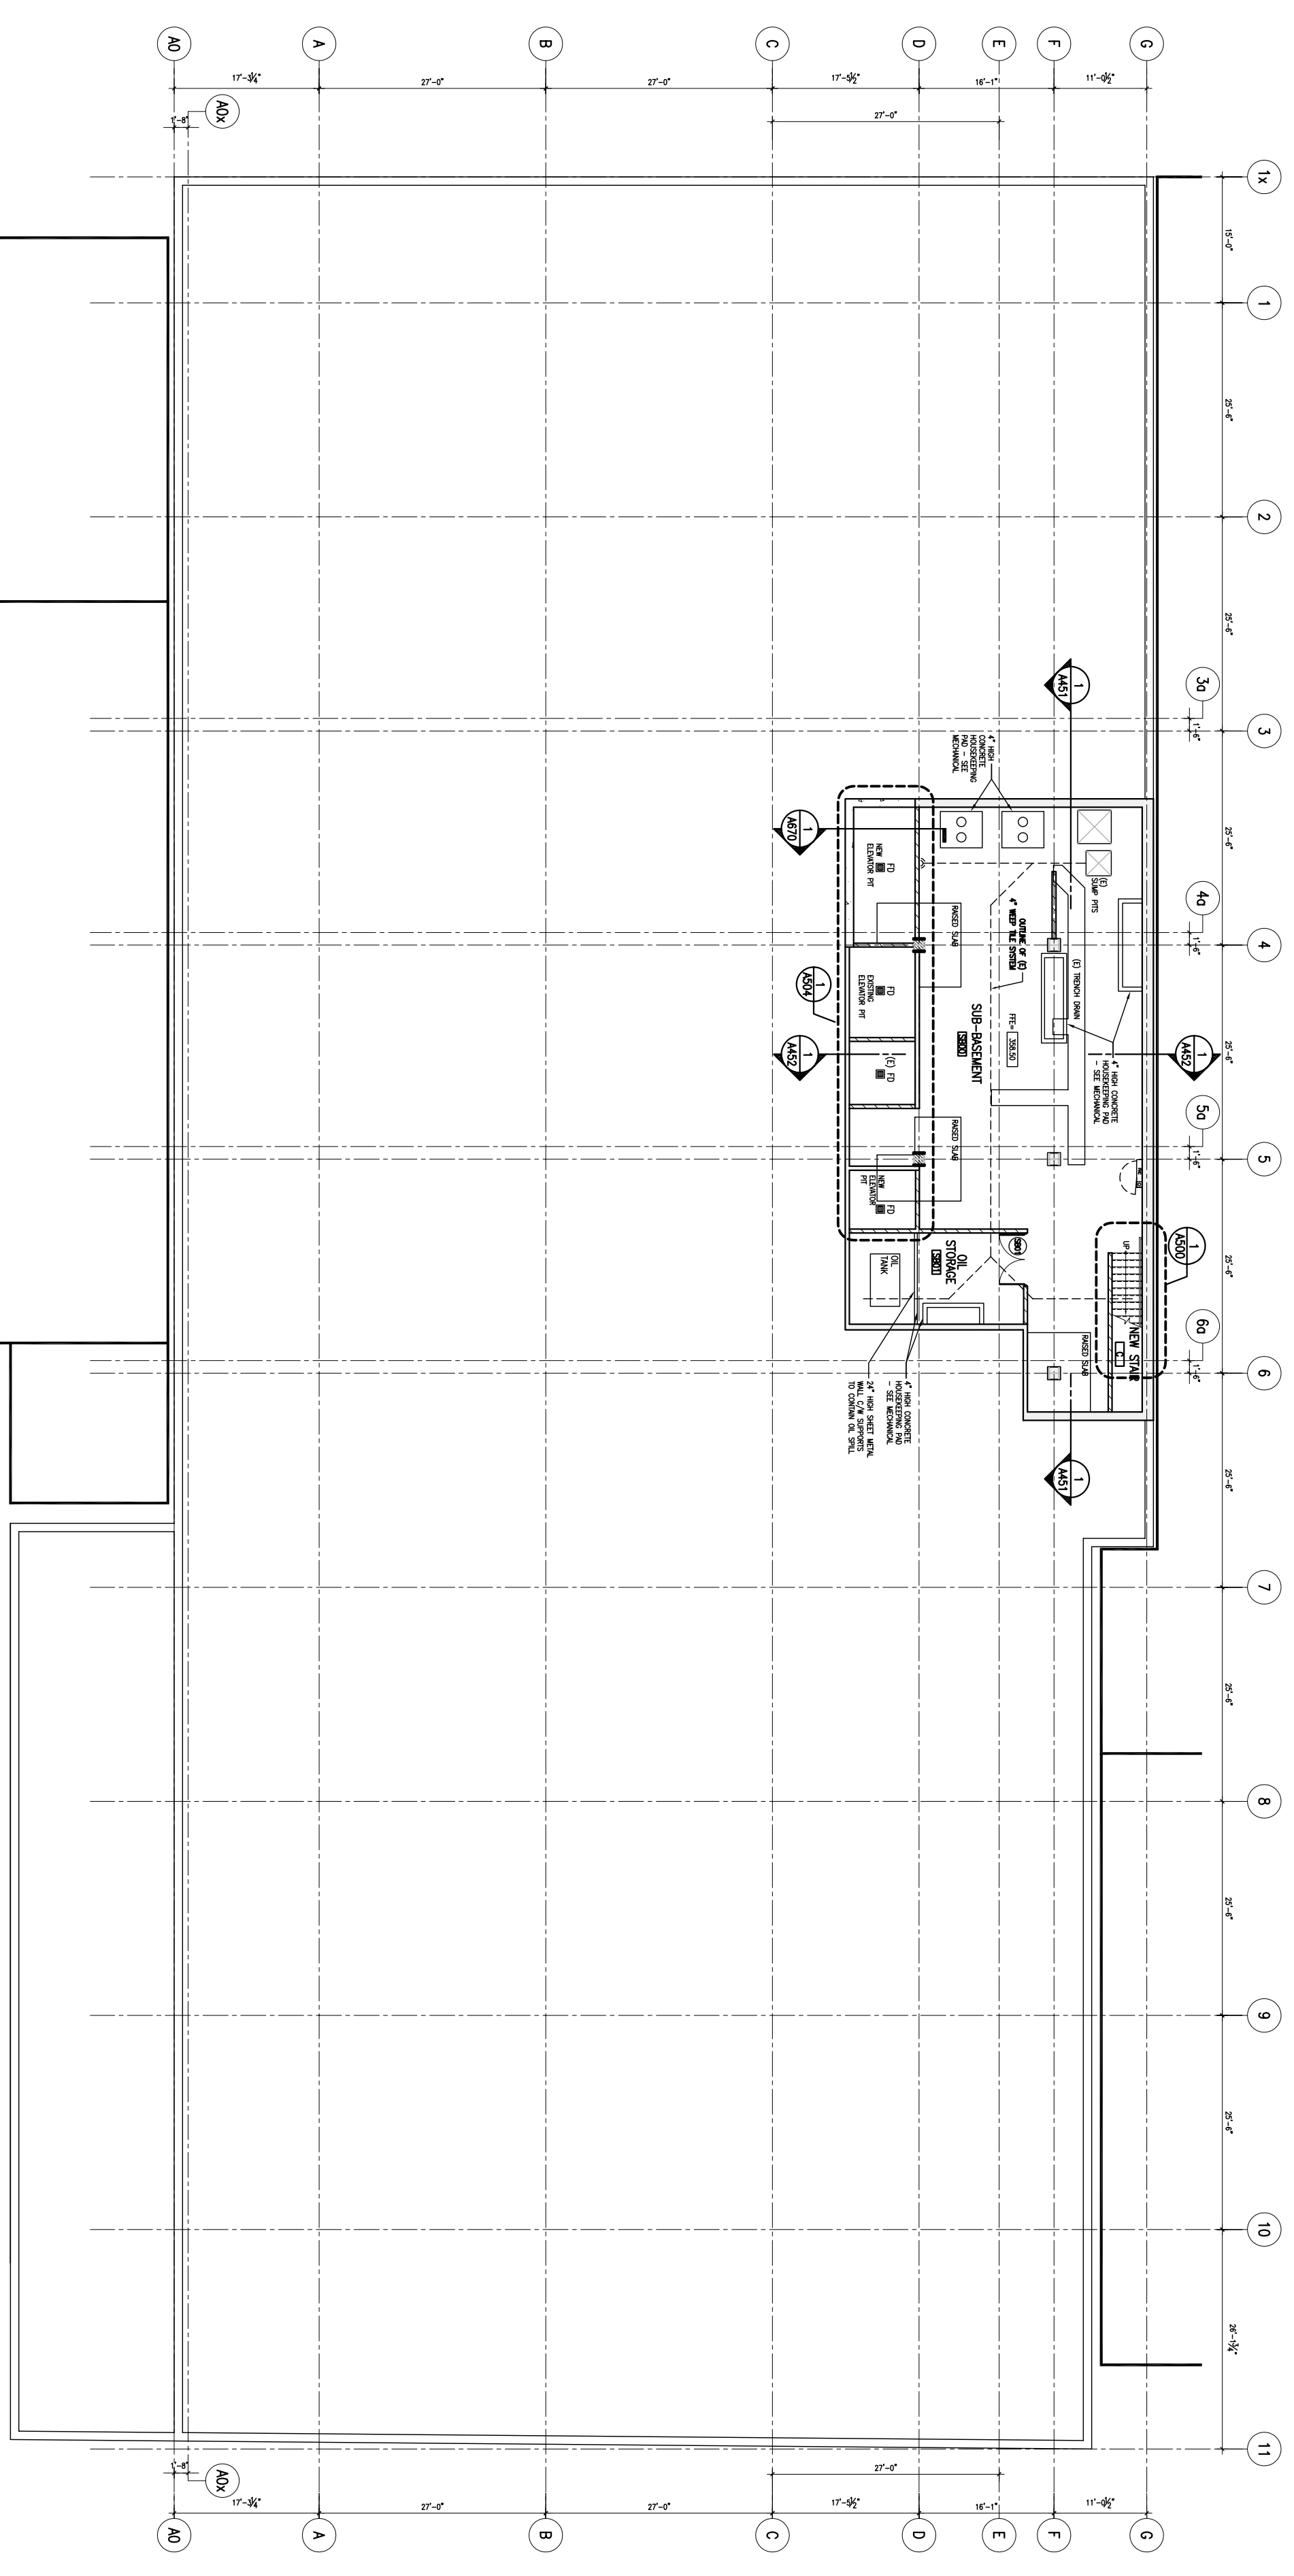

REVISION RECORD

2006-10-18	ISSUED FOR SITE PLAN APPROVAL
2006-04-18	REISSUED FOR SITE PLAN APPROVAL
2005-12-22	SITE PLAN APPROVAL
ISSUE RECORD	

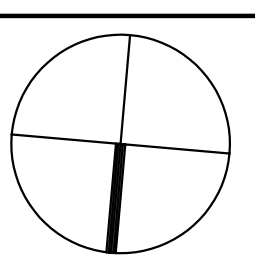

quadrangle
ARCHITECTS LIMITED
380 Wellington Street West Toronto, Ontario M5V 1E3 1-416-598-1240 P:416-598-3123
Toronto, Ontario
130 Bloor Street West

05028 1/16"=1'-0" CF BLC
PROJECT SCALE DRAWN REVIEWED
BASEMENT & SUB-BASEMENT
FLOOR PLANS

A200

Note: This drawing is the property of the architect and may not be reproduced or used in any way without the written consent of the architect. The architect shall not be responsible for checking and verifying all levels and dimensions and shall not be responsible for discrepancies to the architect and other identification prior to commencing work.