

November 27, 2008

Pat Thornback
Municipal Licensing & Standards
Licensing Services
East York Civic Centre
850 Coxwell Avenue, 3rd Floor
Toronto ON M4C 5R1

Dear Ms Thornback:

In your letter of October 2, 2008, you requested that a poll be conducted to determine if there was sufficient neighbourhood support for a Boulevard Café licence at 210 Ossington Avenue.

Ballots were mailed out on October 27, 2008 with the last date for filing a response being November 25, 2008. The following is the poll result:

Total Owners, Tenants and Residents Polled	159
Mail Returned by Post Office	2
Total Eligible Voters (Total Polled Minus Returned by Post Office)	157
No. of Returned Ballots Needed to Proceed (must be at least 25%)	40
Actual Number of Returned Ballots	39
In Favour of Boulevard Café	23
Opposed to Boulevard Café	15
Spoiled Ballots	1
No Reply	118

Chapter 190 of the Municipal Code states that a poll can only proceed when at least 25% of the ballots mailed have been returned. This poll did not meet the minimum response rate and therefore is considered negative. Please note that this poll cannot be conducted again until November 25, 2010, two (2) years after the closing date of the poll.

Sincerely,

Andrew Kerr, Supervisor (Acting)
Elections and Registry Services



Bruce Robertson
Director, Licensing

Municipal Licensing and Standards

Please reply to:

Kimberley Belshaw
Supervisor, Licensing Services
Road Allowance
850 Coxwell Ave, 3rd Floor
Toronto, Ontario M5G 1P5

Tel: (416) 392-6700
Fax: (416) 338-7225

December 2, 2008

Saeed Mohamed
c/of Burger Shoppe Quality Meats
210 Ossington Ave
Toronto, Ontario
M6J 2Z9

Re: Sidewalk/ Boulevard Café Application # A841043

I am writing in regards to your application for boulevard café privileges.

In accordance with the provisions of the former City of Toronto, Chapter 313 a public poll was conducted and the results have been received.

The poll was conducted in accordance with the provisions of the City of Toronto Municipal Code, Chapter 190 polling. The Municipal Code states that a poll will be considered valid when at least 25% of the ballots that have been mailed must be returned and a majority must be in favour.


The results of the poll did not meet the minimum response rate, therefore this location is not eligible for boulevard cafe privileges and accordingly, your file has been closed.

A further application for boulevard cafe privileges at this location cannot be considered again until November 25, 2010, two (2) years from the closing date of the public poll.

Should you require further information, please contact Pat Thornback at 416- 338-7211.

Yours truly,

Kimberley Belshaw
Supervisor
Municipal Licensing & Standards

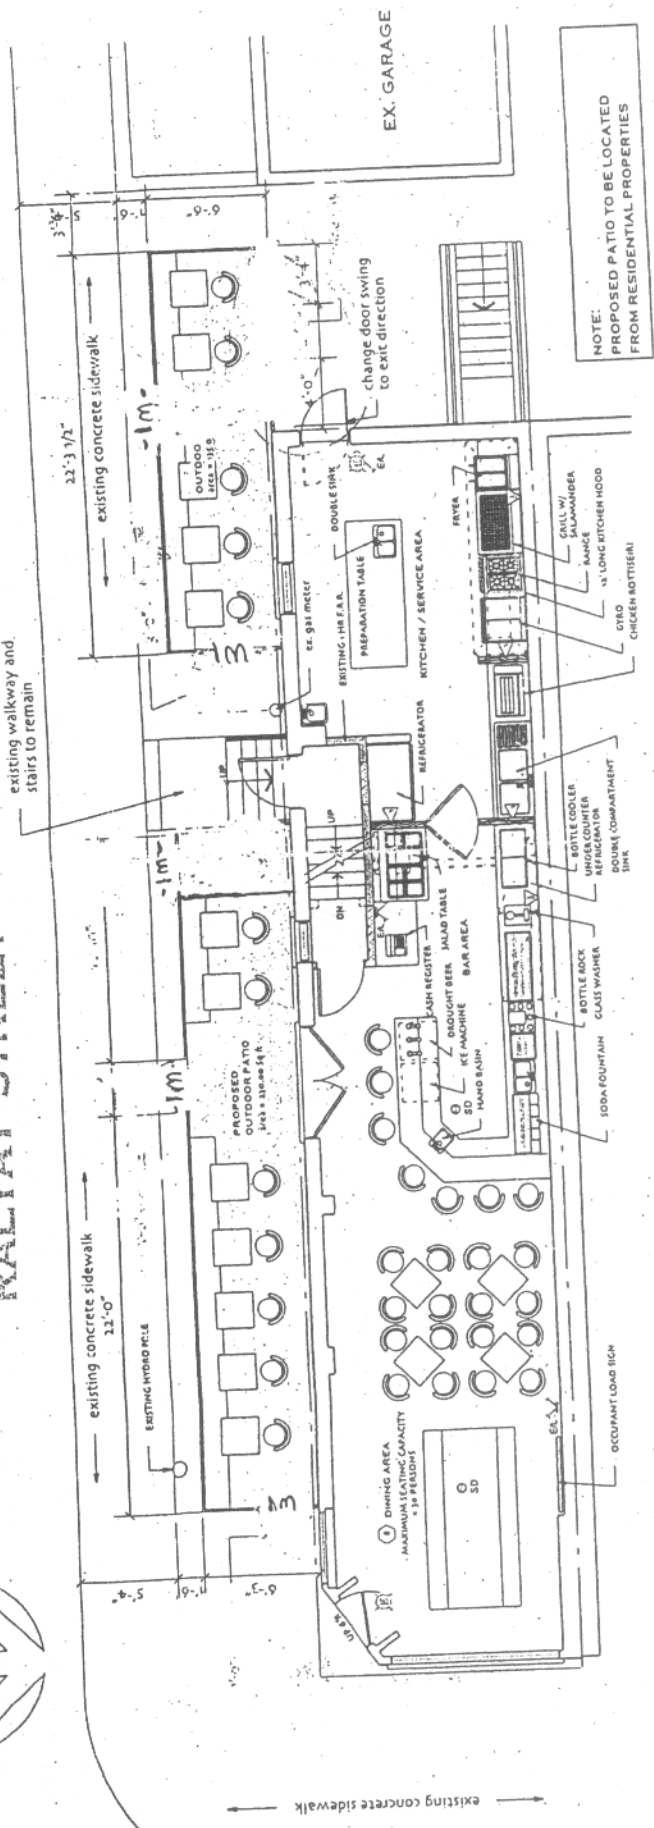

NOTE:
PROPOSED PATIO TO BE LOCATED FROM RESIDENTIAL PROPERTIES

FIRST FLOOR PLAN


SCALE: 1/8" = 1'-0"

1 A2

NOTES:


1. ALL STRUCTURAL STEEL TO CONFORM TO CAN3 - S16.1 LATEST EDITION
2. ALL H.S.S. SECTION FY = 350
3. MIN. STRENGTH OF CONC. = 32.5 MPa
4. FINISH TO STRUCT. STEEL - SEE ARCH. DRNGS
5. GUARD DESIGN IN COMPLIANCE W/ O.B.C. 4.1.10.1

PLATE DETAIL

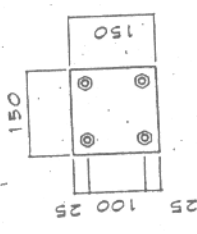

150 X 150 X 10 BASE PL.
ANCHORED W/ 4-10mm
HILTI ANCHORS W/ MIN.
65mm EMBEDMENT


GUARD RAIL DETAIL

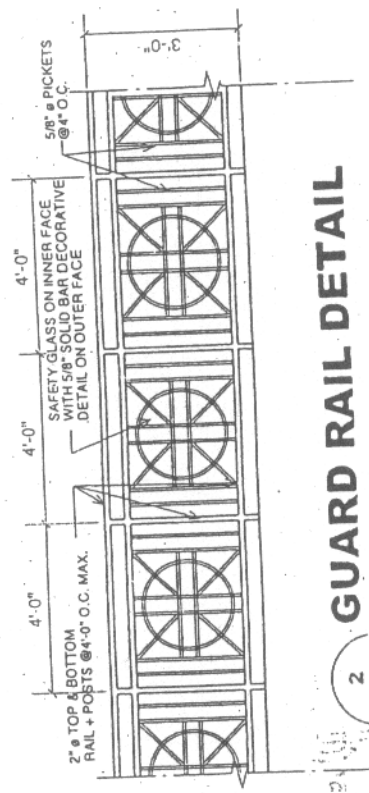

The undersigned has reviewed & taken responsibility for this design and has the qualifications and meets the requirements set out in the Ontario Building Code to be a designer.

QUALIFICATION INFORMATION
Required unless design is exempt under 2.17.5.1 of the building code

NEYLON ESPINOLA 25561 BCIN
Name: *Neylon Espinola*
30.07.08

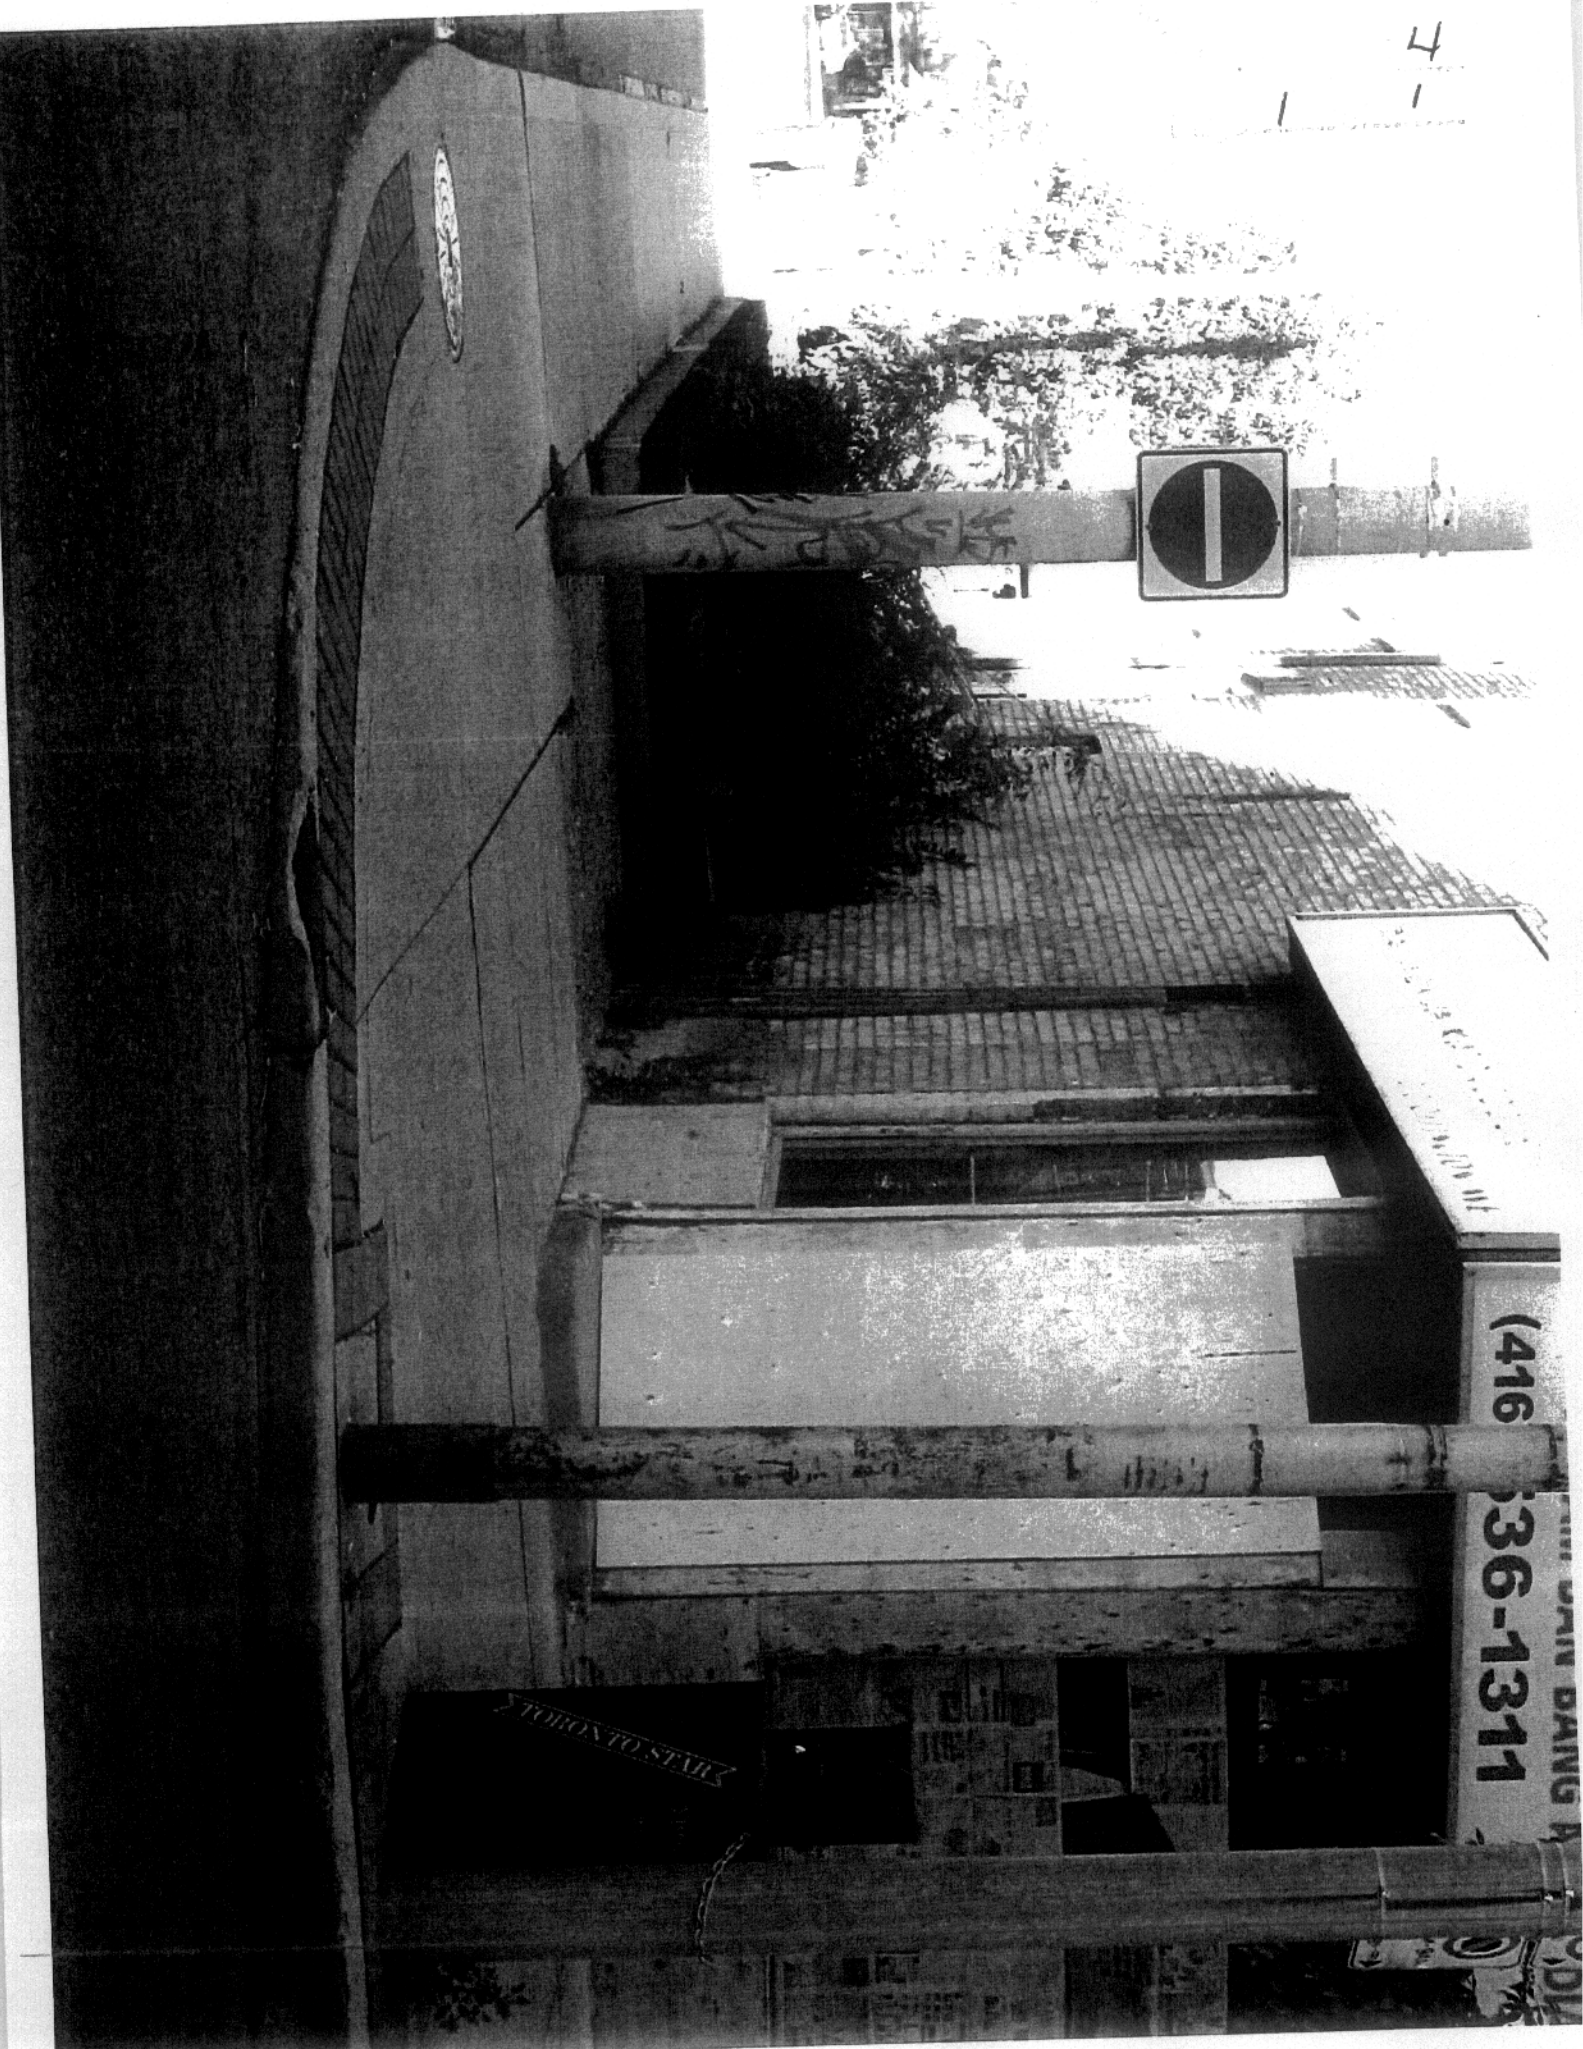

(416) 36-1311

TORONTO STAR