

Traffic More... Map Satellite Terrain

SHOPPERS DRUG MART

Grange Park

Toronto Chinese Baptist Church

11A

11A

Toronto Maps

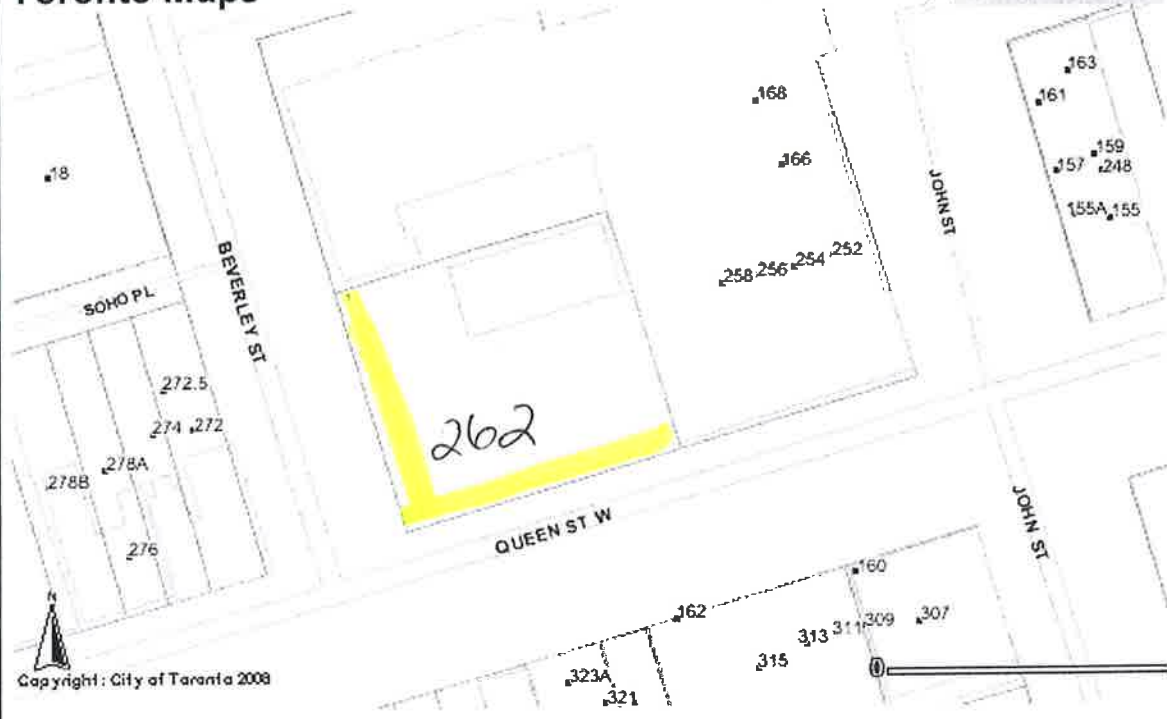

Copyright: City of Toronto 2008

<ul style="list-style-type: none"> Other Locations GTA Street Centre Lines 	<ul style="list-style-type: none"> Collector Collector Ramp Local Other Other Ramp Trail Walkway Lansway Pending (cont) 	<p>Legend</p> <ul style="list-style-type: none"> Major Railway Minor Railway River Creek/Tributary Hydro Line Major Shoreline Minor Shoreline (Land Locked) 	<ul style="list-style-type: none"> Buildings (Lines) Outlines Buildings (Polygons) Outlines Property Boundaries Parks
--	---	---	---



Existing conditions. Signs to be removed & replaced with new



Existing conditions. Signs to be removed & replaced with new



Existing conditions. Signs to be removed & replaced with new

Tenant occupies 1st & 2nd floor


Location of Sign B. Existing canopy

Locations of Sign A

Location of Sign C

Location of Sign E

Location of Sign A
Sign B

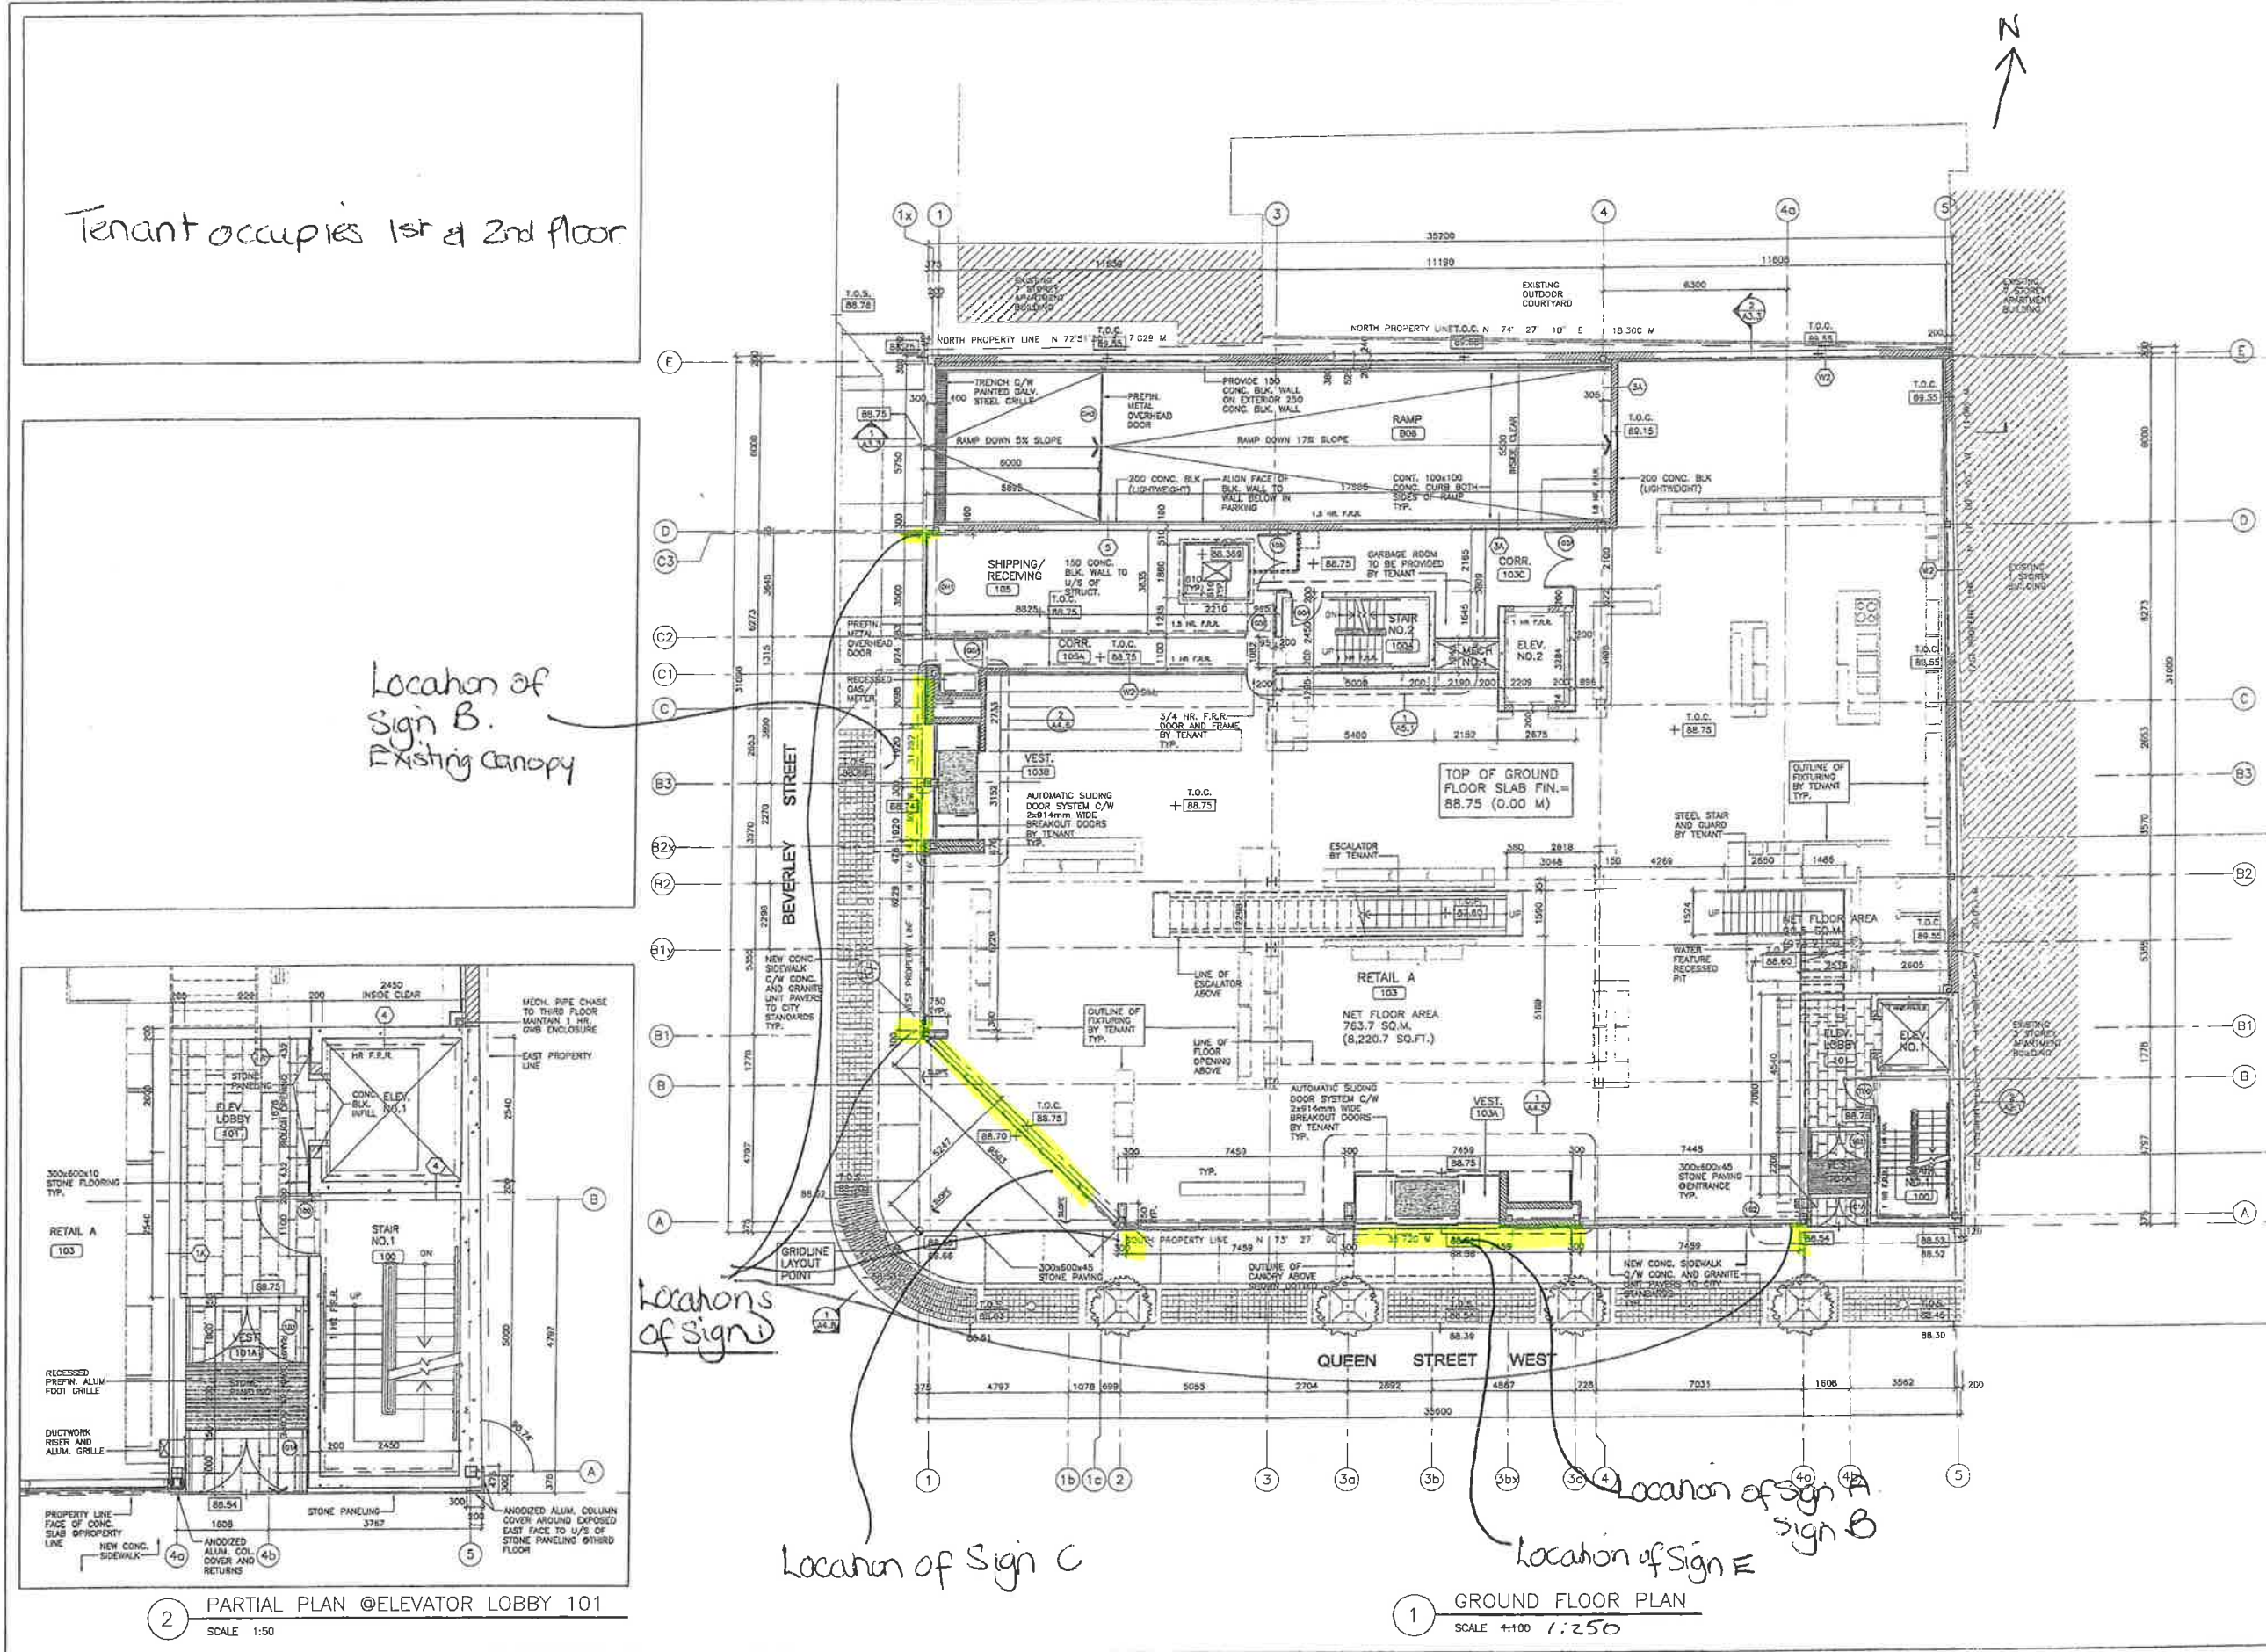

2 PARTIAL PLAN @ELEVATOR LOBBY 101
SCALE 1:50

1 GROUND FLOOR PLAN
SCALE 1:250

Note:
The Contractor shall check and verify all dimensions and report all errors and omissions to the Architect and obtain written direction prior to proceeding with the work.
Drawings must not be scaled.

All drawings and specifications are the property of the Architect and may not be reproduced or used without written consent of the Architect.

Date	No.	Description
JAN. 5/99	1	PLANNING REVIEW
FEB. 12/99	2	PRELIM. ZONING BY-LAW REVIEW
FEB. 18/99	3	PROJG.
FEB. 26/99	4	MARKETING
MAR. 2/99	5	PRELIM. ZONING BY-LAW REVIEW
MAR. 18/99	6	MARKETING
MAR. 18/99	7	COMMITTEE OF ADJUSTMENT
MAR. 18/99	8	SITE PLAN APPROVAL
APR. 7/99	9	DESIGN COORDINATION
MAY 17/99	10	BUILDING PERMIT
MAY 31/99	11	TENDER
JAN 10/00	12	CLUB MONACO REVISIONS
FEB 11/00	13	CLUB MONACO REVISIONS
FEB 25/00	14	BUILDING PERMIT REVISIONS

DRAWING LEGEND

	NEW DOOR
	CHANGE IN FLOORING FINISH
	CLOSET
	ROOMNAME
	ROOM NUMBER
	FINISHED FLOOR ELEVATION
	EXISTING FINISHED ELEVATION
	DOOR NUMBER SYMBOL SEE ROOM SCHEDULE
	WINDOW NUMBER SYMBOL SEE ROOM SCHEDULE
	WALLTYPE SYMBOL SEE CONSTRUCTION SCHEDULE
	INTERIOR ELEVATION SYMBOL
	DETAIL REFERENCE SYMBOL
	BUILDING SECTION SYMBOL
	STRUCTURAL GRIDLINE

FIRE RESISTANCE RATING LEGEND

	1/4 HR. F.R.R.
	1 HR. F.R.R.
	1 1/2 HR. F.R.R.

Robert Chang Architect Inc.
125 Richmond Street West
Suite 201
Toronto, Ontario
M5V 1R2
(416) 204-4287
(416) 204-1321 Fax



Project
SOHO CENTRE
262-268 QUEEN STREET WEST
TORONTO, ONTARIO

for
SOHO CENTRE INC.
Title


GROUND FLOOR PLAN
AND DETAILS

Scale	AS NOTED	Project No.	98022
Date	JAN. 5/99	Drawing No.	
Drawn By			
Checked By			


A2.1

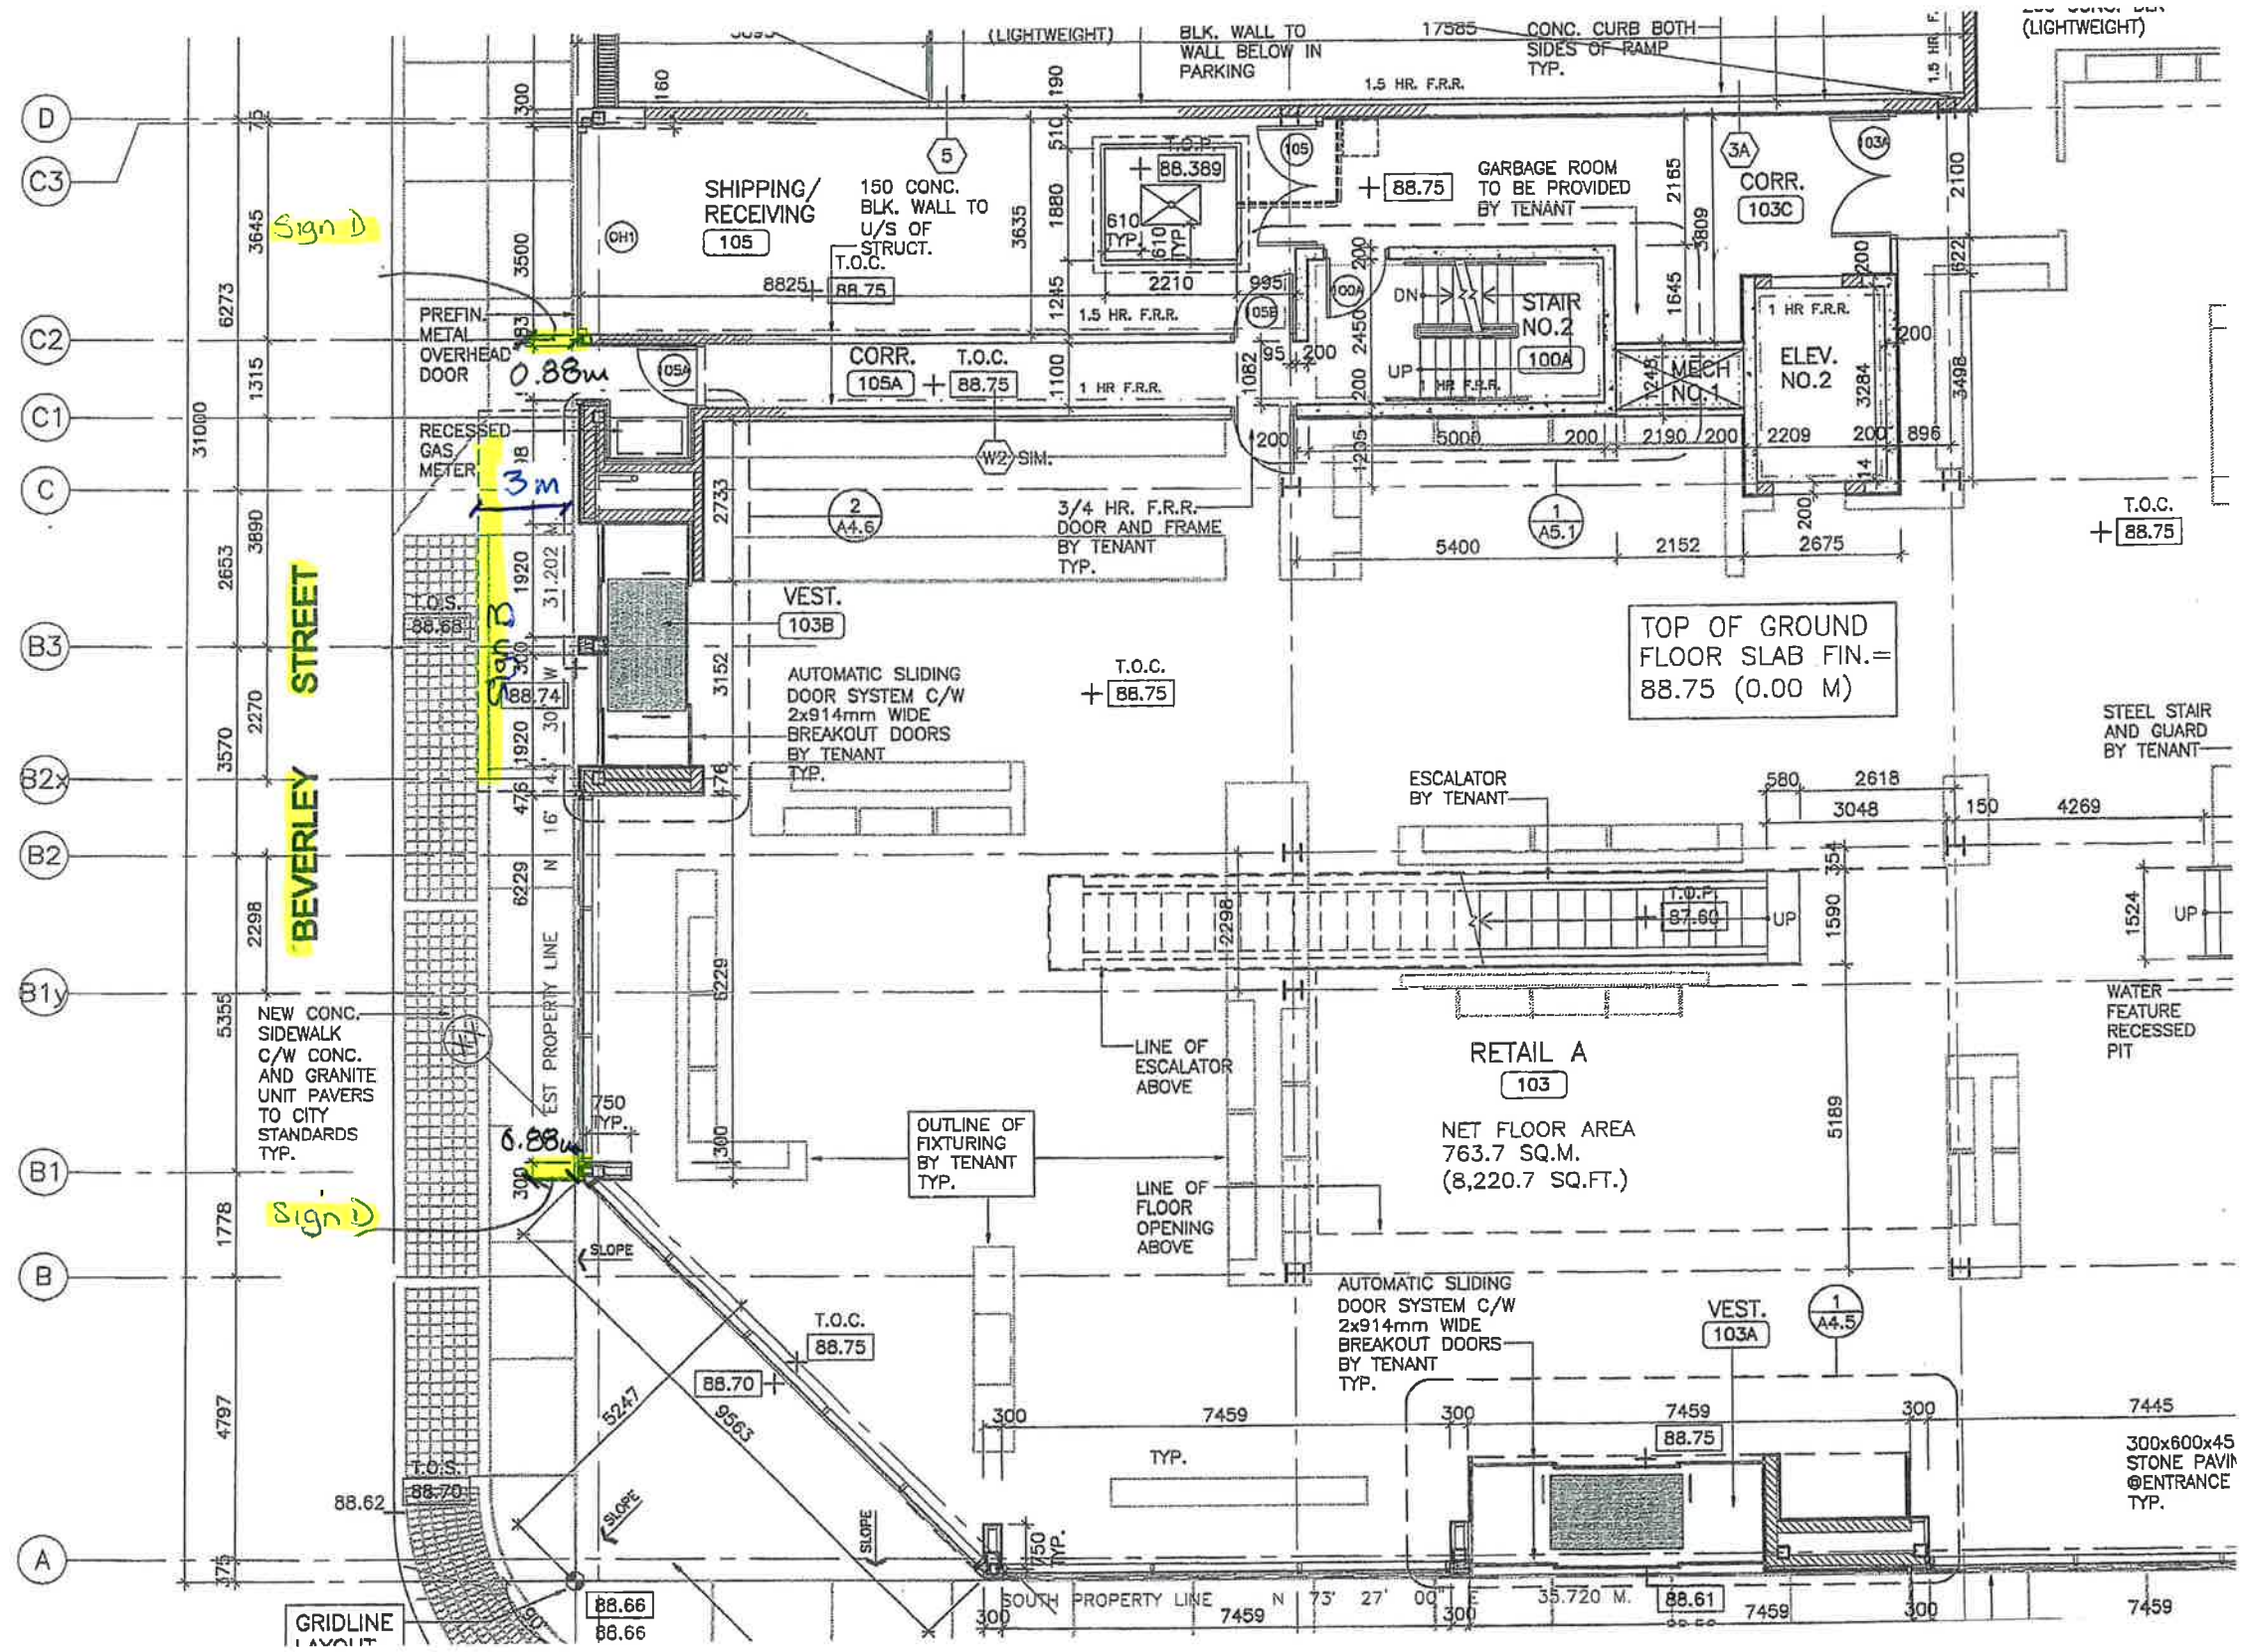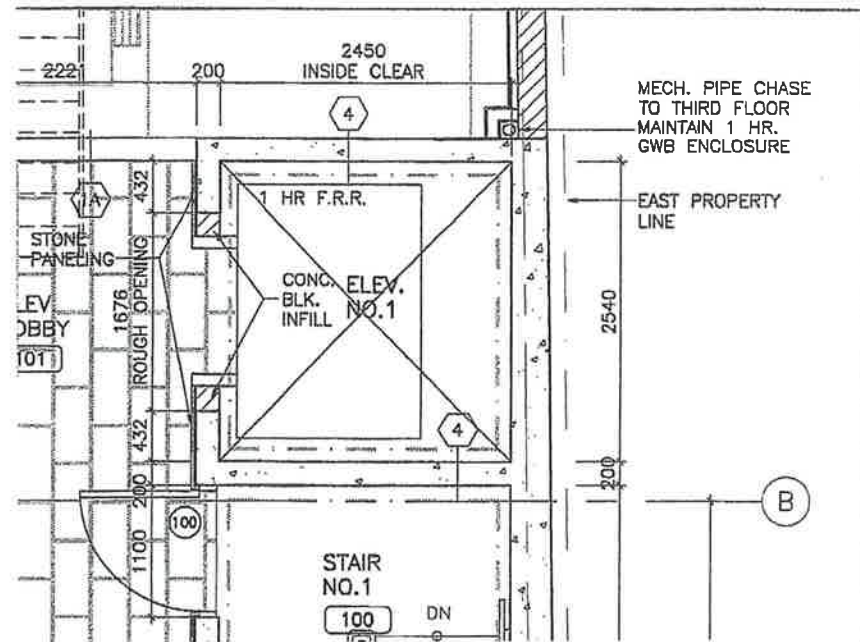

Scale: 1:125

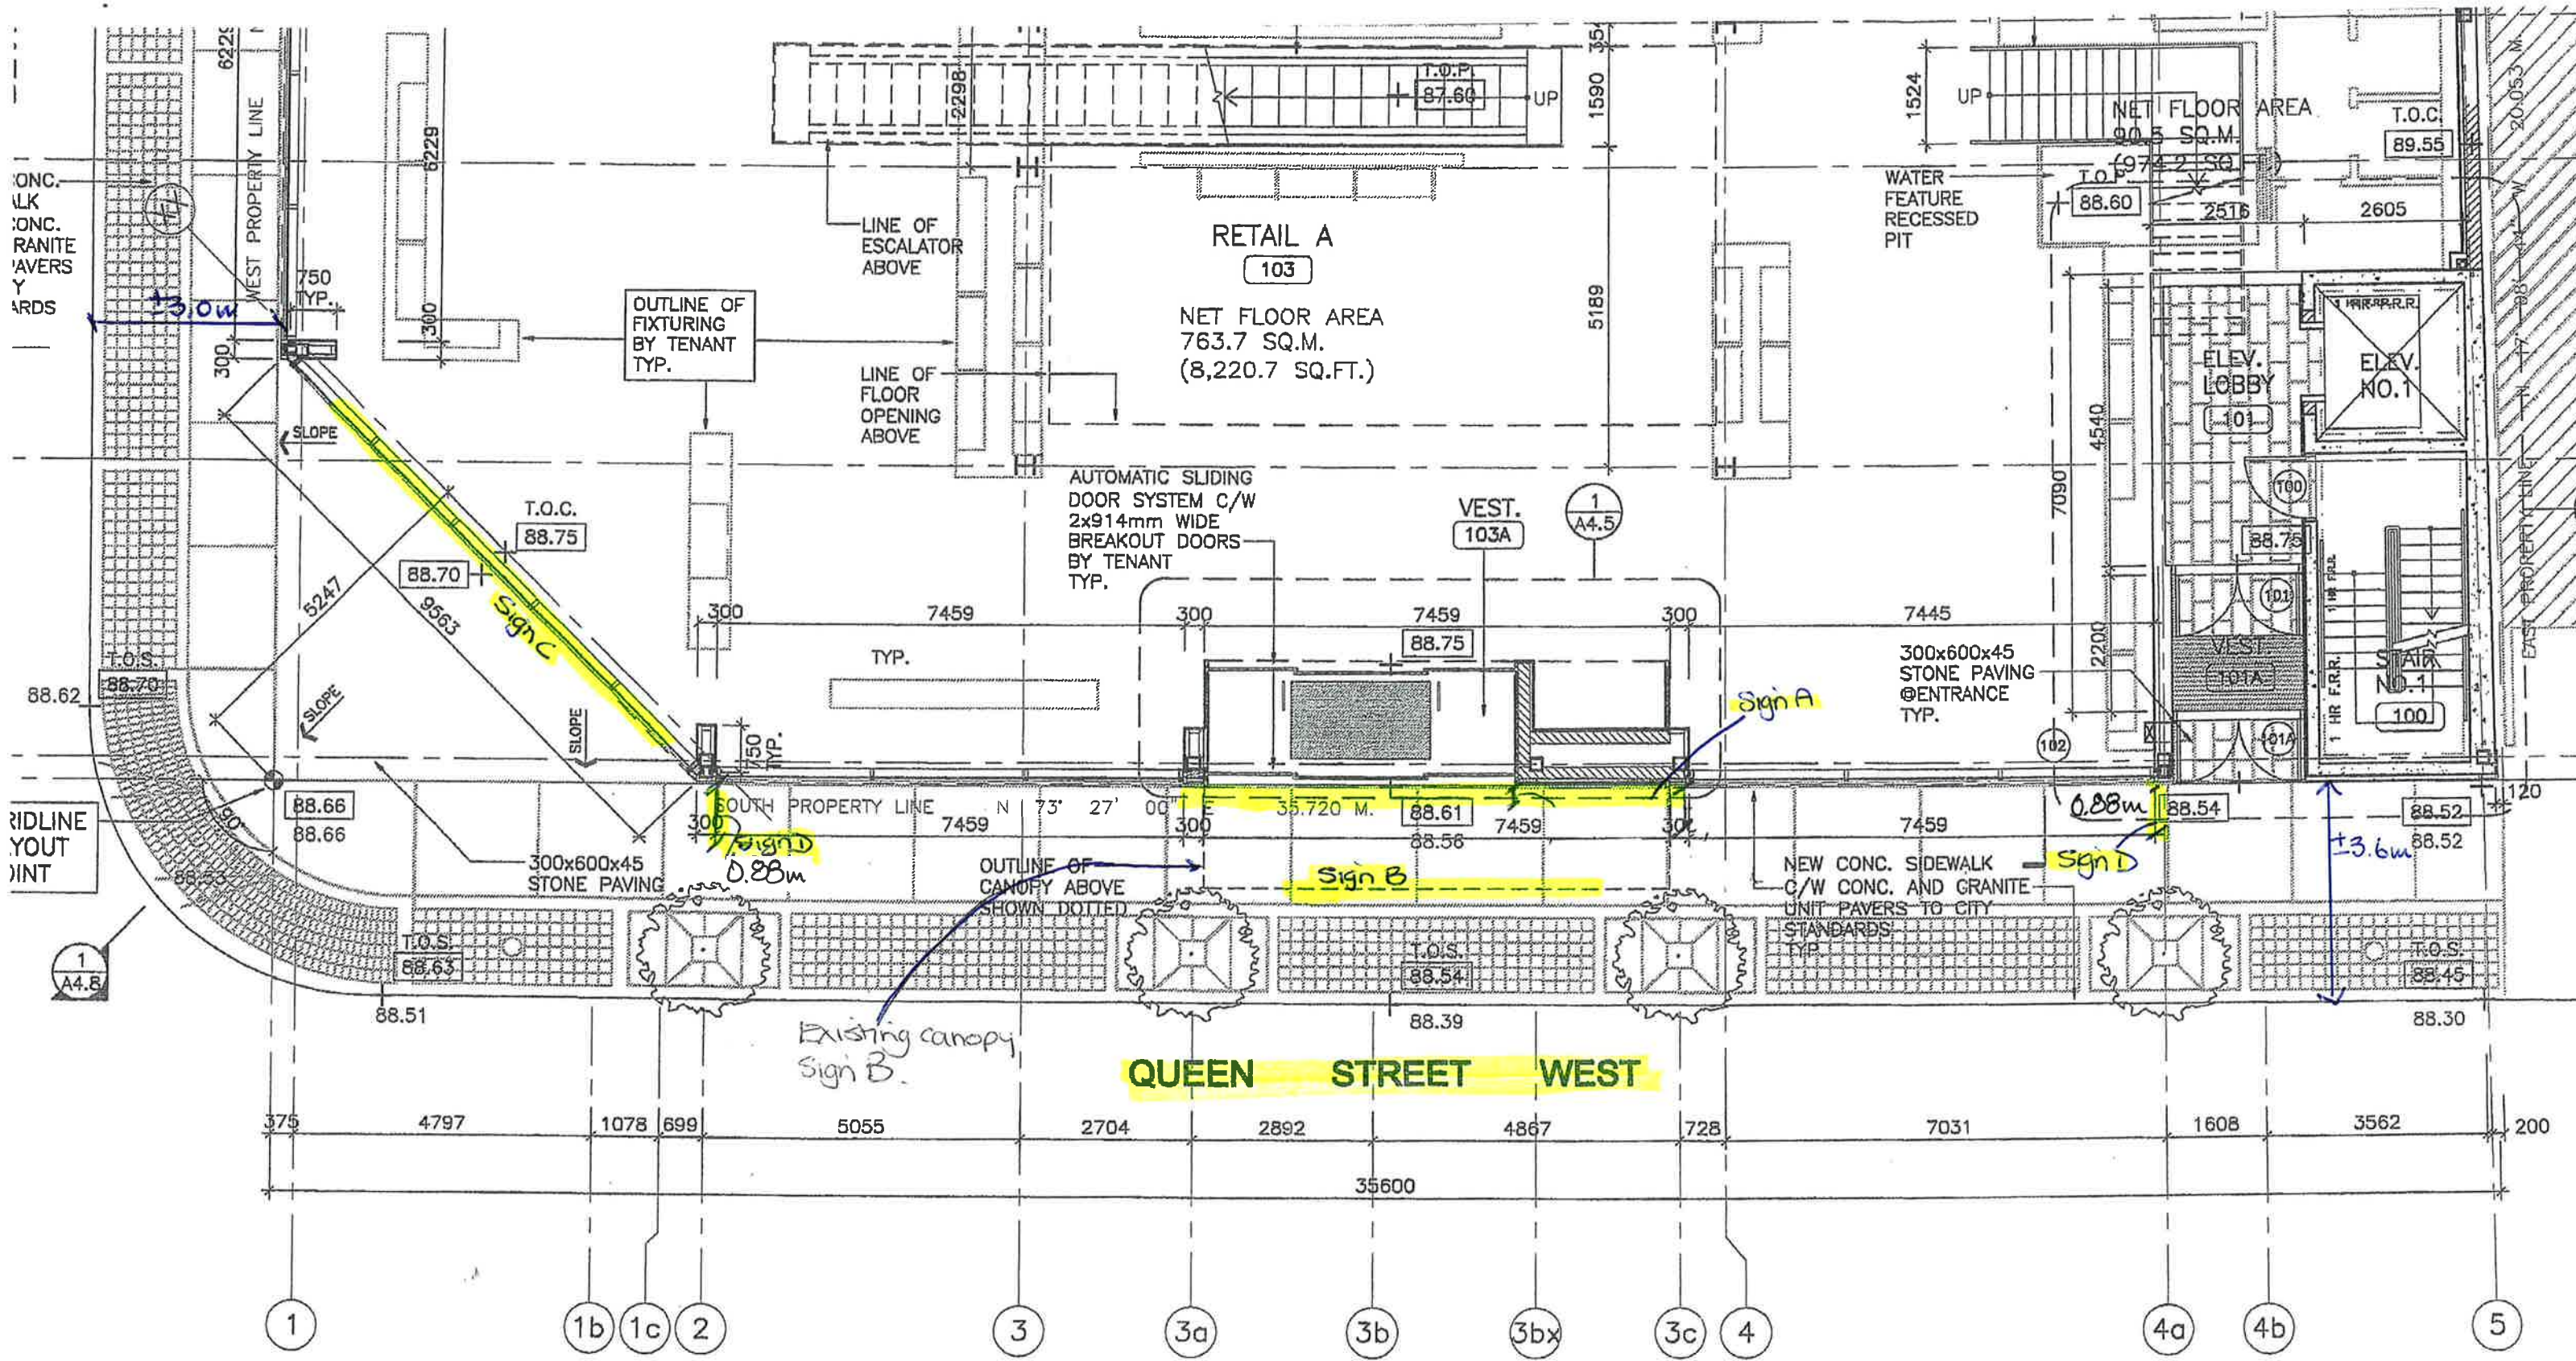

Scale 1:100

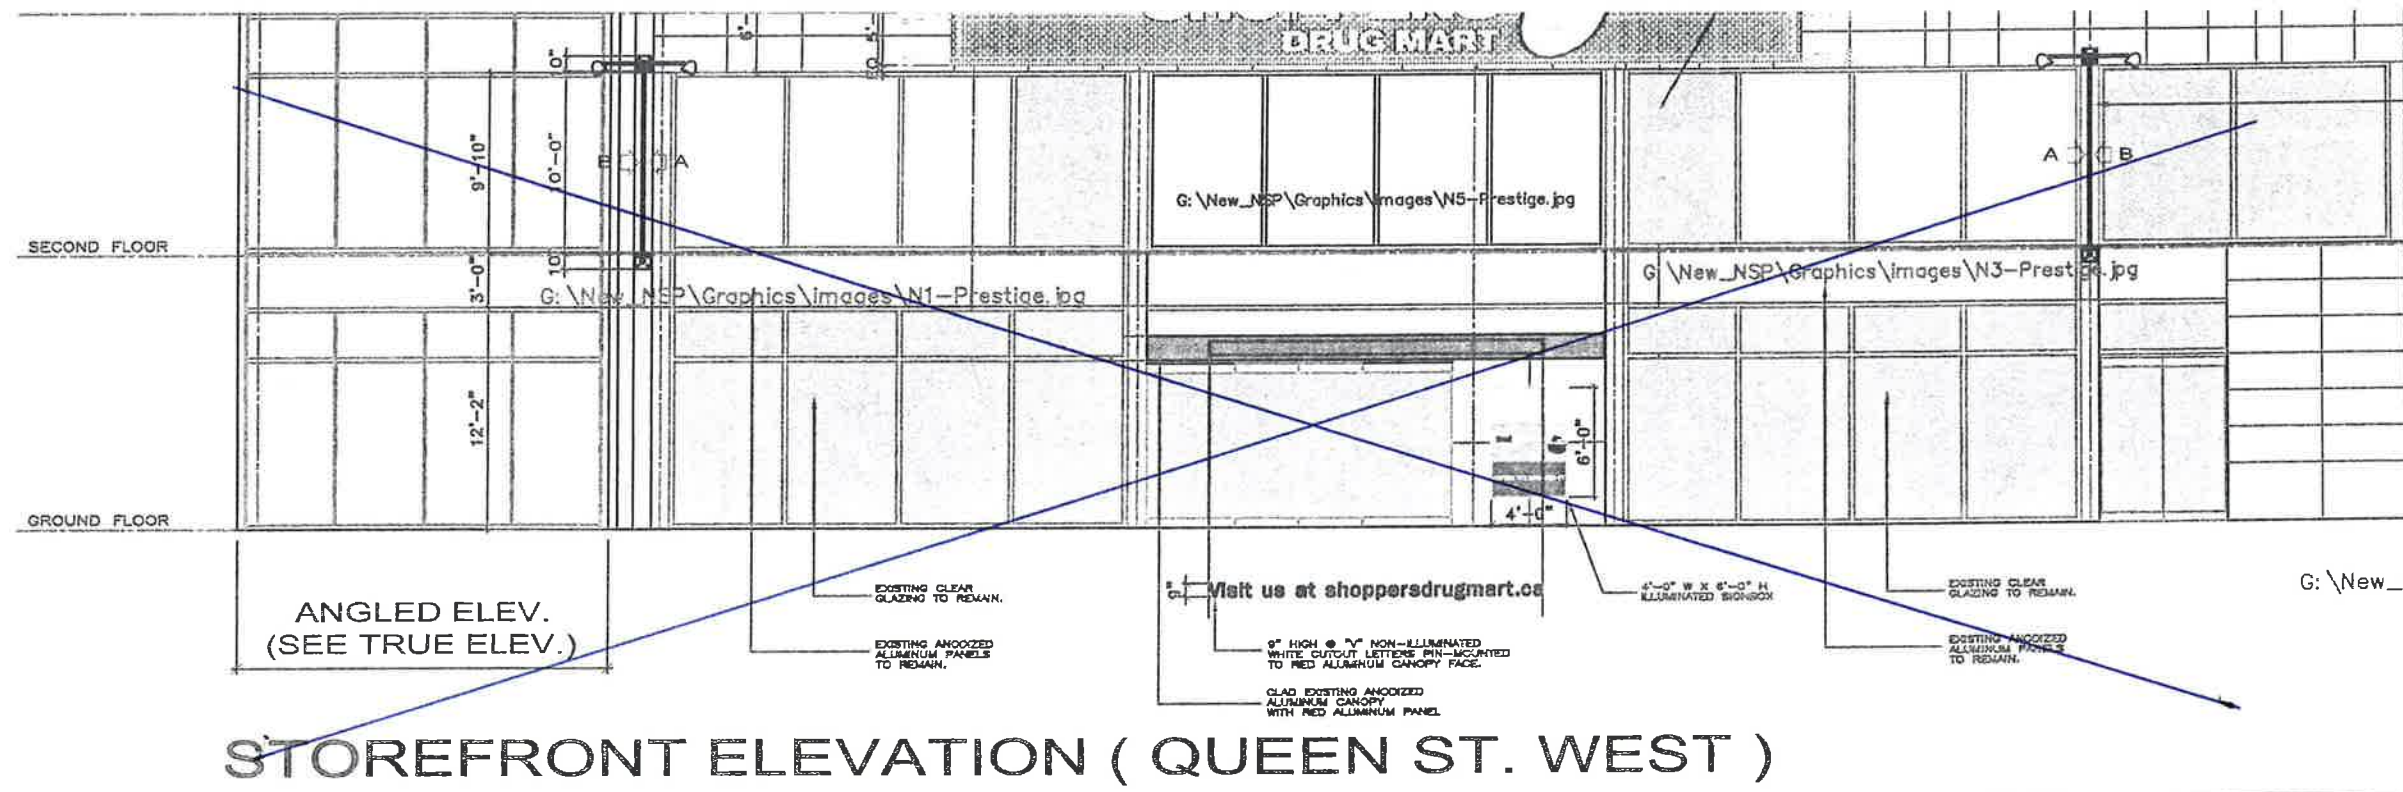

BANNER 'A' BANNER 'B'


2'-6" X 10'-0" BANNERS/
LIGHTS C/W STAND-OFFS
BY TENANT

SAMPLE PHC OF PROPOS SIGNAGE

12.57m


G:\New_NSP\CAPITAL 2010\10-ONTARIO\1414w-Q

STOREFRONT ELEVATION (QUEEN ST. WEST)

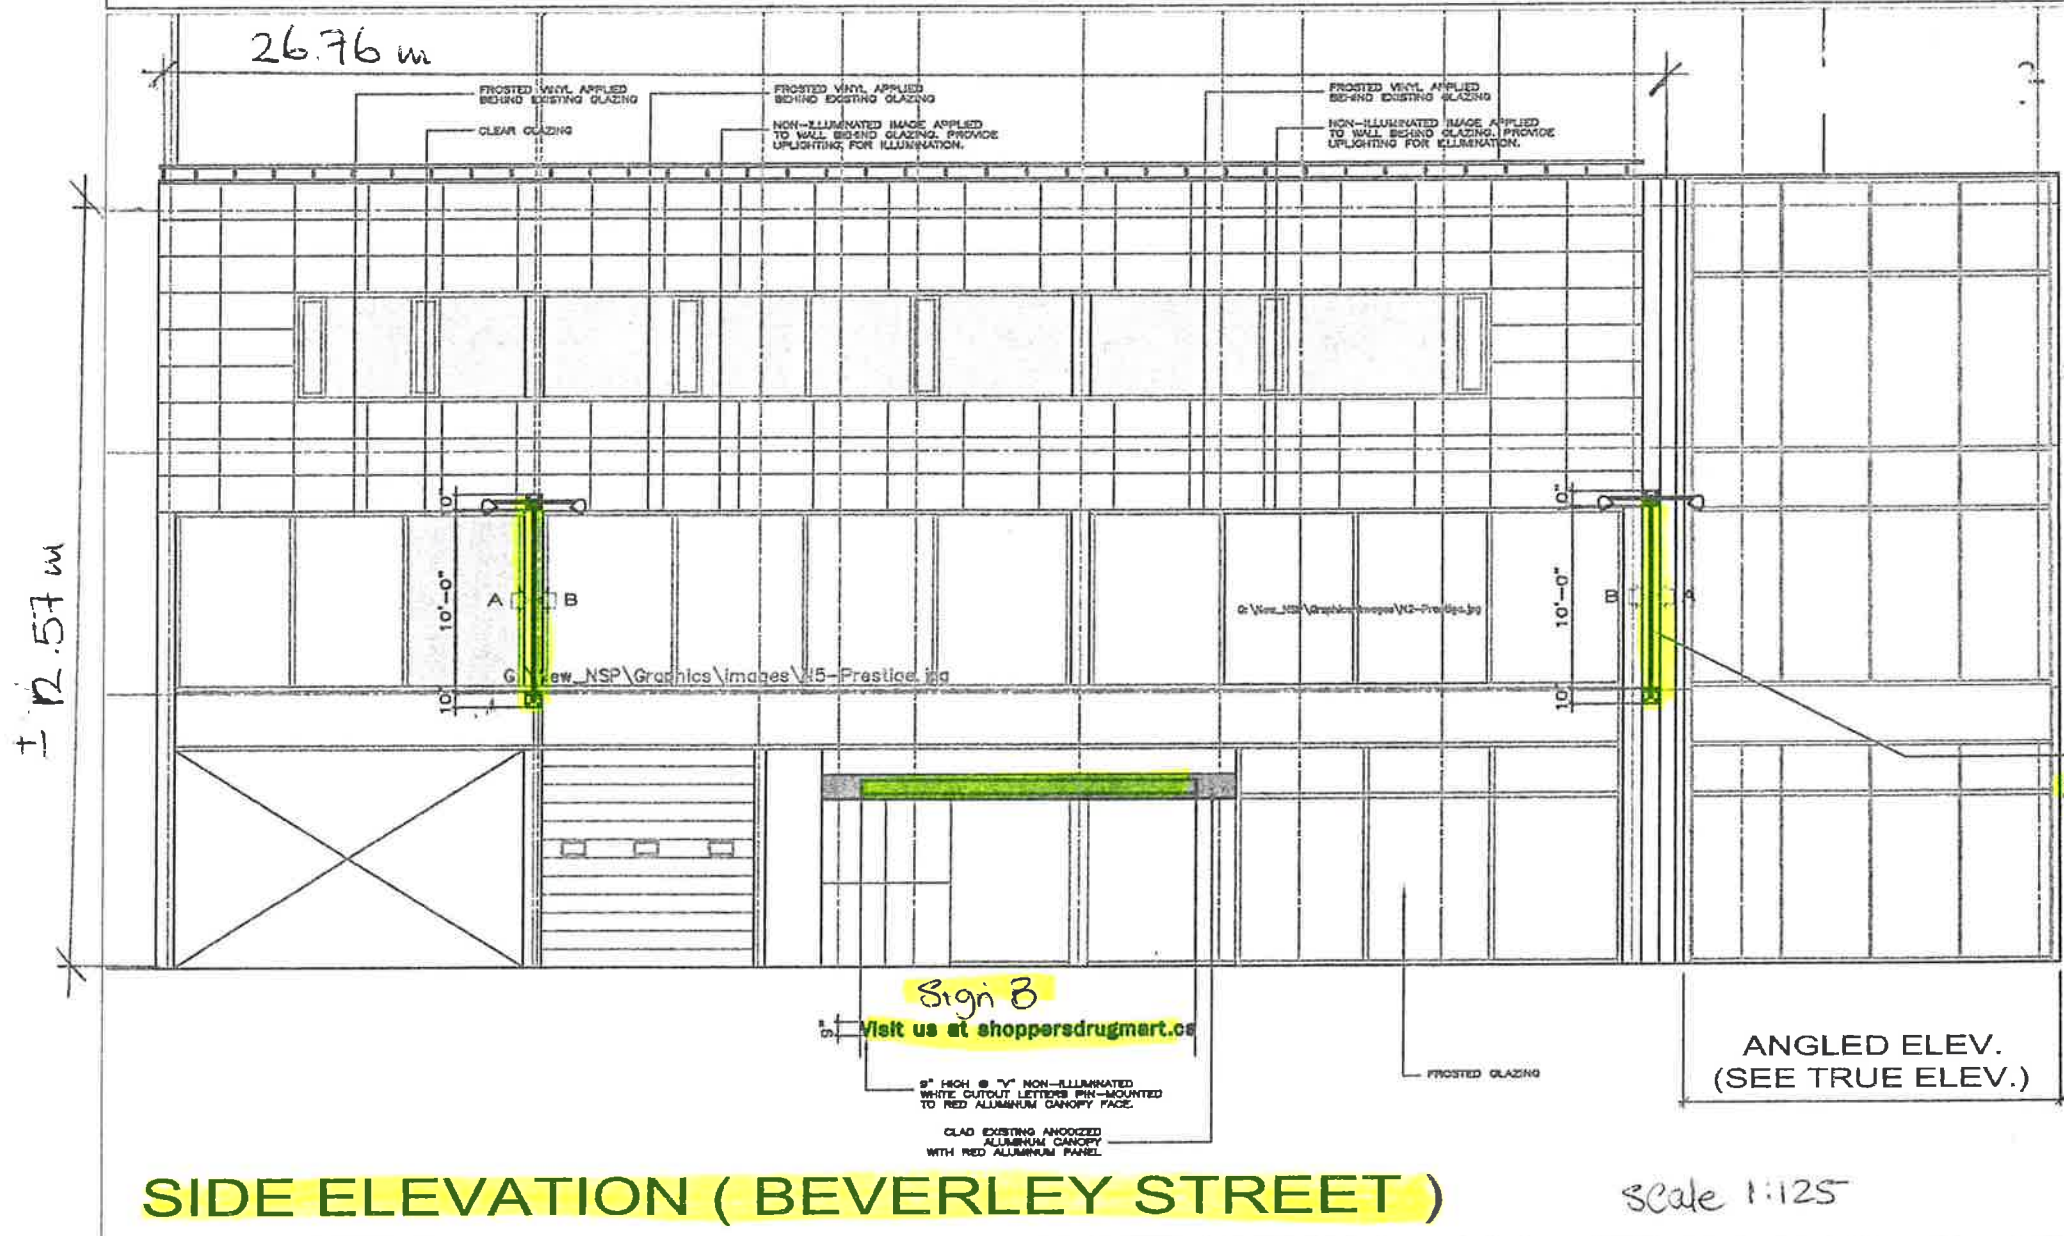


SIDE ELEVATION (BEVERLEY STREET)

Scale 1:125

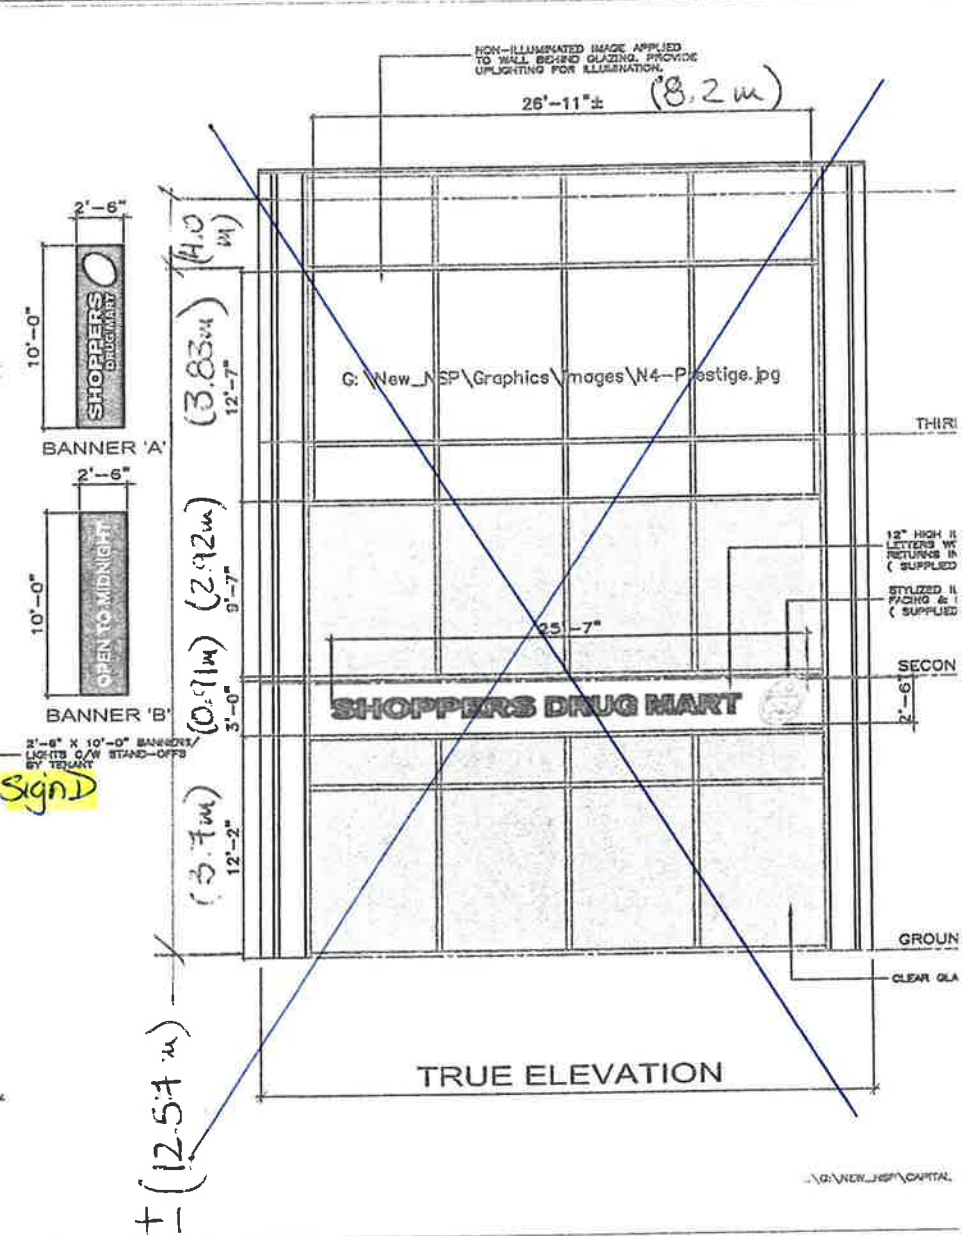

TRUE ELEVATION

Area = 980.23ft²
(103.0 m²)

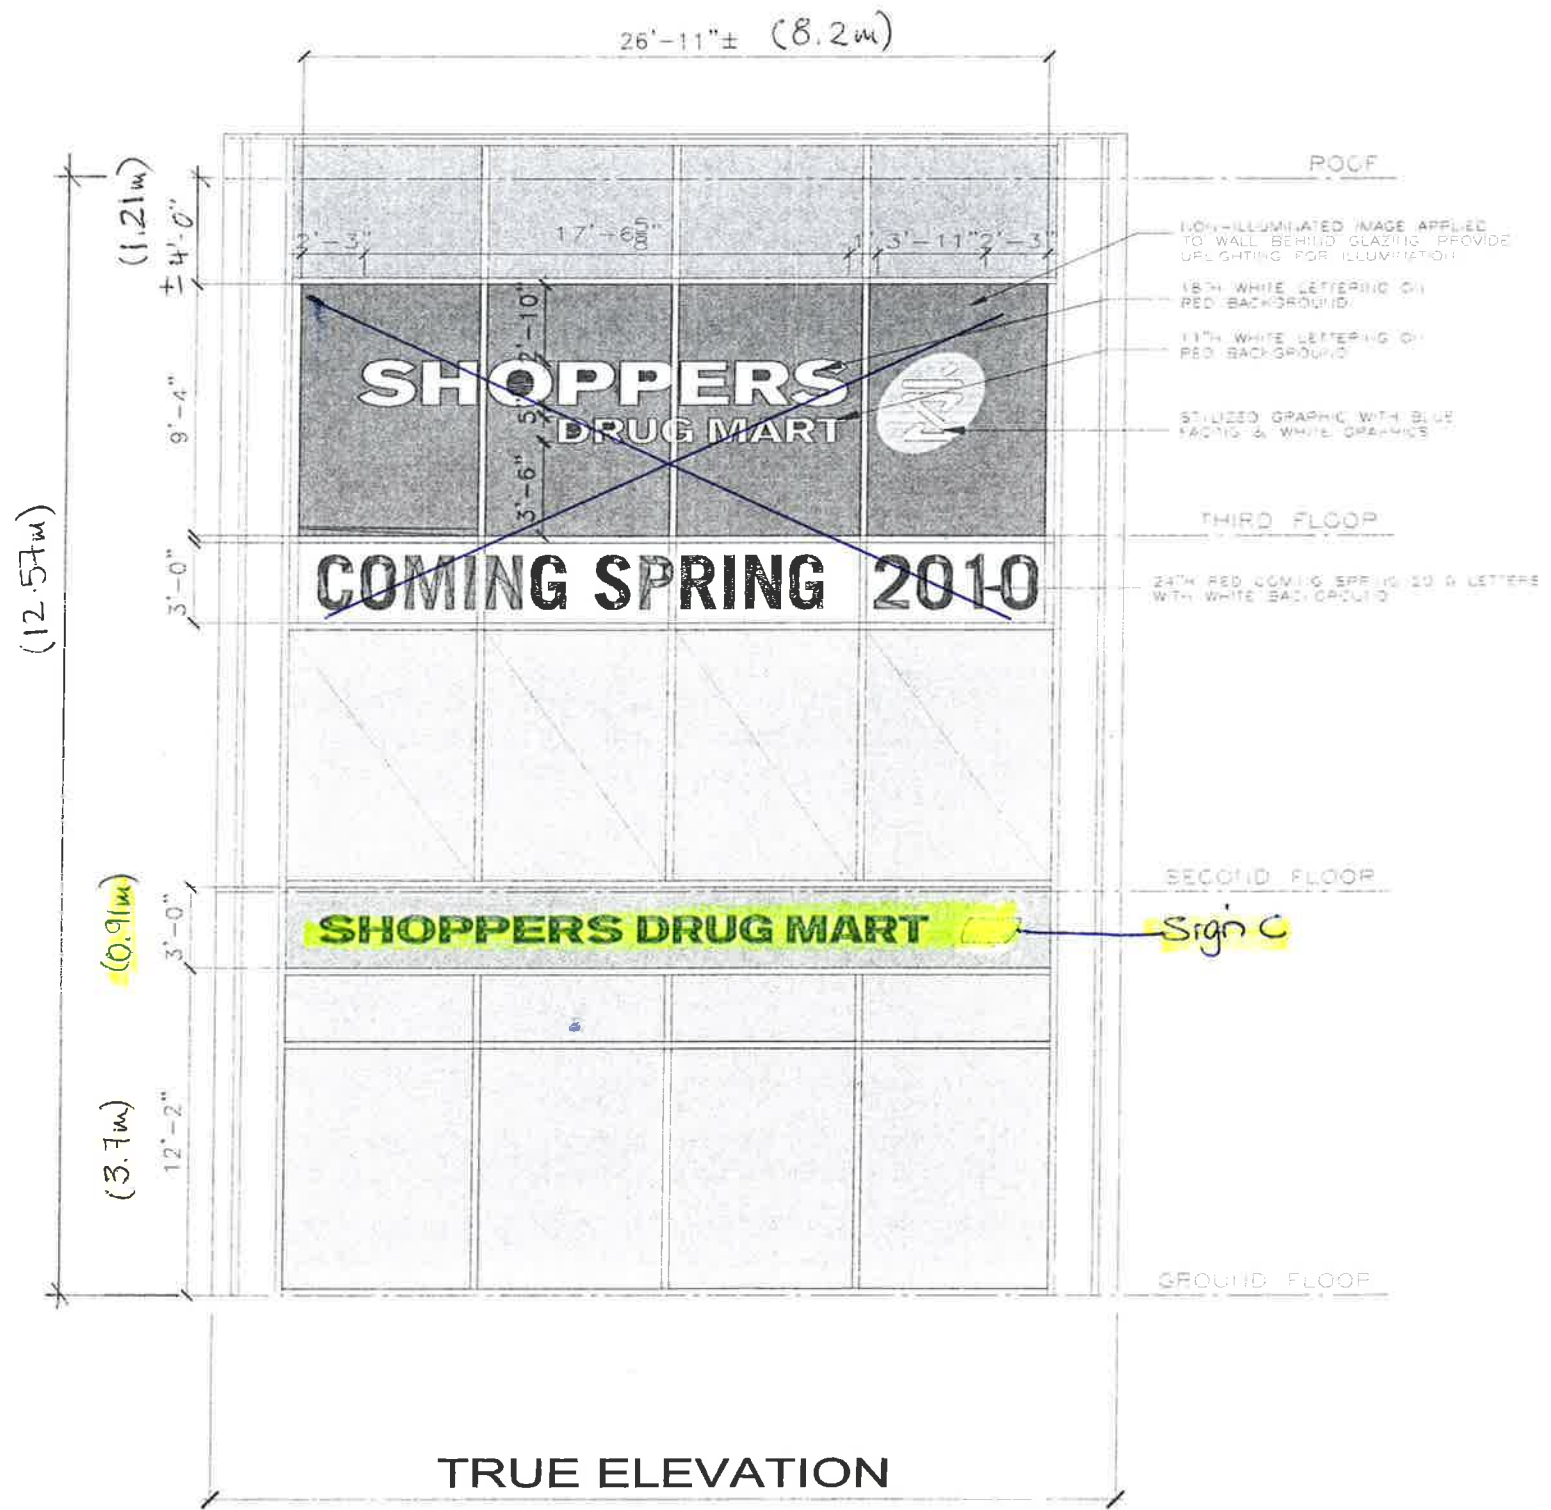

Corner of Queen St. W. at Beverley St.

NO.	DESCRIPTION	DATE	BY

NOTES:
 1. SIGNAGE TO BE MADE BY SIGNAGE SPECIALISTS.
 2. ALL SIGNAGE TO BE MADE BY SIGNAGE SPECIALISTS.
 3. ALL SIGNAGE TO BE MADE BY SIGNAGE SPECIALISTS.
 4. ALL SIGNAGE TO BE MADE BY SIGNAGE SPECIALISTS.
 5. ALL SIGNAGE TO BE MADE BY SIGNAGE SPECIALISTS.

243 Coramcon Rd.
 North York, Ontario
 M2J 4W8
 Tel: (416) 460-1220






SHOPPERS DRUG MART
 DESIGN & CONSTRUCTION
 ONTARIO WEST REGION

PROJECT: QUEEN ST. WEST & BEVERLEY TORONTO, ON
 SITE NUMBER: 1414 W

EXTERIOR ELEVATIONS
 OPENING SOON

DATE: AUGUST 2009
 DRAWING NO: P4R04
 DRAWN BY: SAFA, JM
 CHECKED BY: MICH, SIOU
 PROJECT NO: 1414-P4R04
 1/11/09

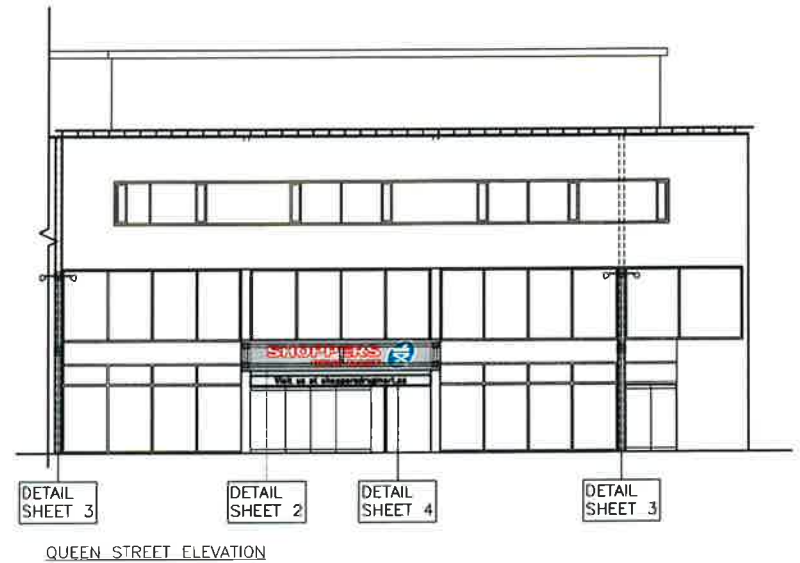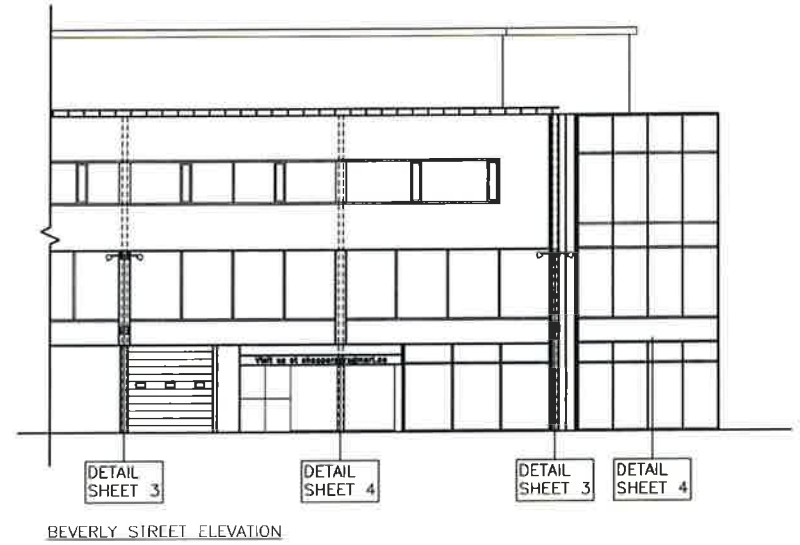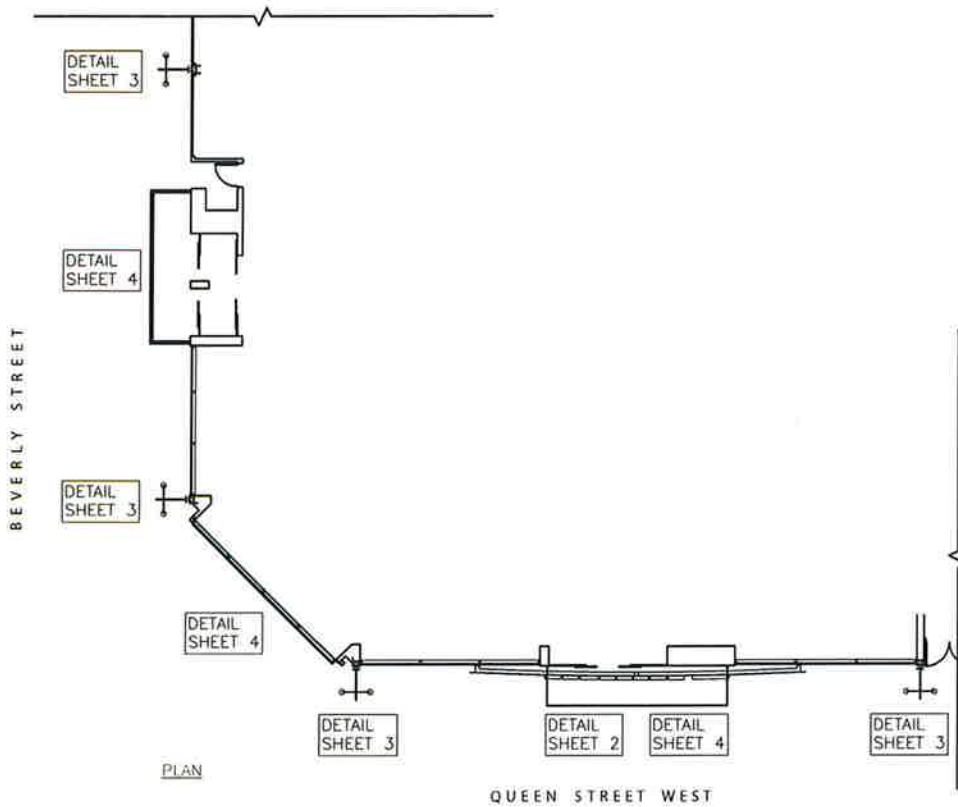

5570 KENNEDY ROAD,
MISSISSAUGA, ON, L4Z 2A9
TEL: 905 238 1777
FAX: 905 238 2666
www.dvtgroup.com

REVISIONS:





DRAWING: SITE
DATE: MARCH 4, 2010
SCALE: AS NOTED
APPROVED BY:

SHOPPER'S DRUG MART
QUEEN WEST & BEVERLEY STREET,
TORONTO, ONTARIO
STORE # 1414W

SHEET
1 OF 4

Sign A

Area = 113.39ft²
(10.53m²)

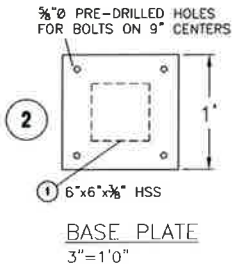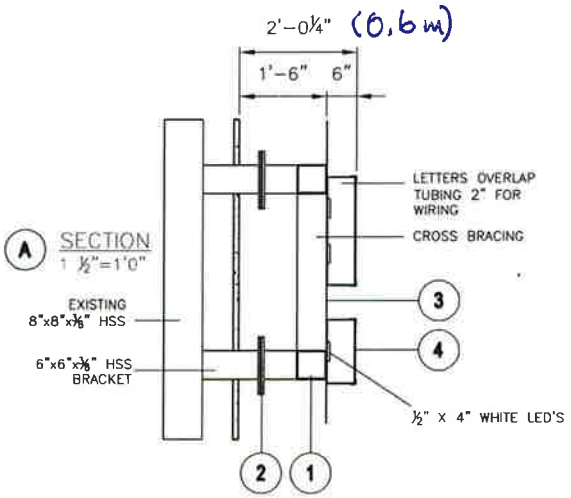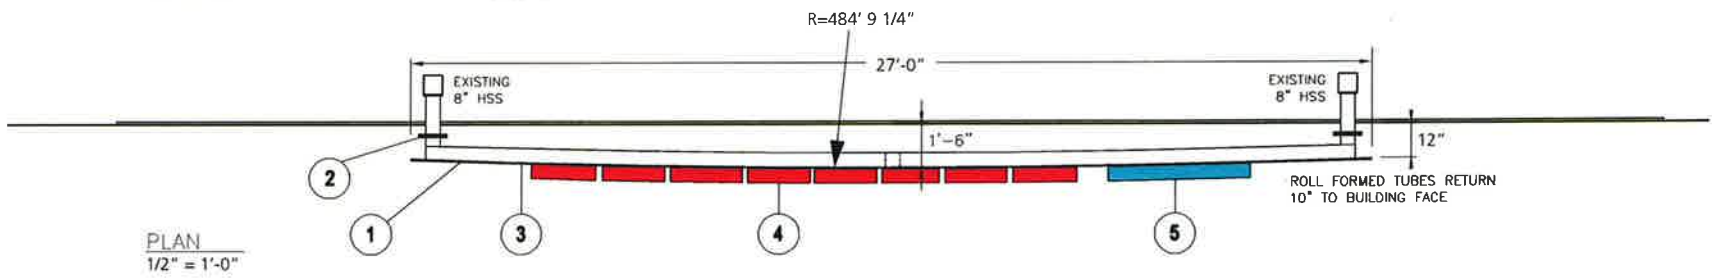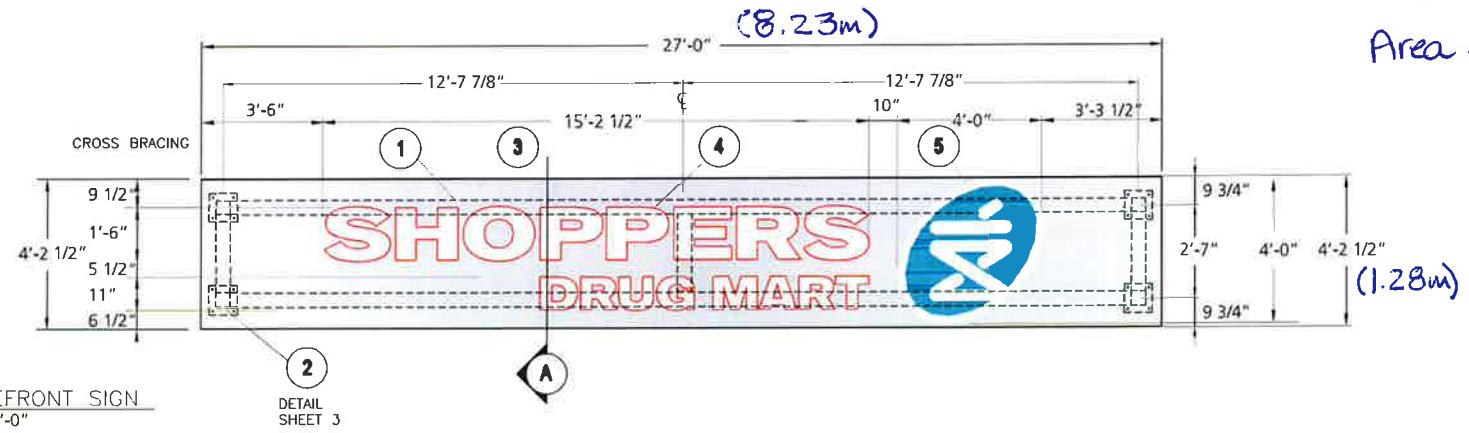

BILL OF MATERIALS		
REF#	DESCRIPTION	QTY
1	6" x 6" x 3/8" SQUARE ROLL FORMED GALVANIZED STEEL, CURVED	2
2	12" x 12" x 3/8" THK GALVANIZED STEEL PLATE, W/ 3/8" PREDRILLED HOLES	28
3	3/8" THK CURVED PERFORATED ALUMINUM BACK PANEL, FINISHED TO MATCH CLEAR ANODIZED ALUMINUM, 3/16" ALUM C-CHANNEL EDGING. MOUNT PANEL TO	1
4	5" DP CAN LETTERS, INTERNALLY ILLUMINATED W/WHITE LED LIGHTING, 3/16" WHITE ACRYLIC FACE, 1" TRIM CAP & MATCHING RETURNS, FINISH RED TO MATCH PMS 1797c. MOUNT LETTERS TO PANEL W/#10 1-1/2" TEK SCREWS.	-
5	5" DP CAN FRAME, INTERNALLY ILLUMINATED W/WHITE LED LIGHTING, FLEXFACE GRAPHIC, FINISH ALUM RETURNS BLUE TO MATCH PMS 2915c. MOUNT AS PER	-




5570 KENNEDY ROAD,
MISSISSAUGA, ON, L4Z 2A9
TEL: 905 238 1777
FAX: 905 238 2666
www.dvtgroup.com

REVISIONS:

DRAWING: MAIN SIGN DETAIL
DATE: MARCH 4, 2010
SCALE: AS NOTED
APPROVED BY:


SHOPPER'S DRUG MART
QUEEN WEST & BEVERLEY STREET,
TORONTO, ONTARIO
STORE # 1414W

SHEET
2 OF 4

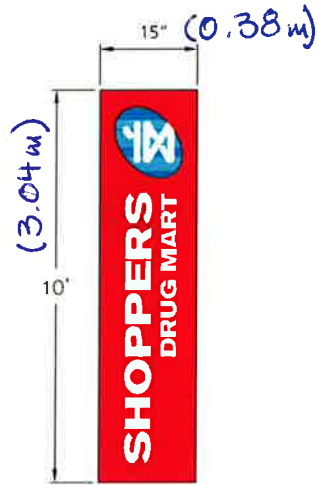


Area = 12.43 ft²
(1.15 m²)


BANNER GRAPHIC A
1" = 1'0"

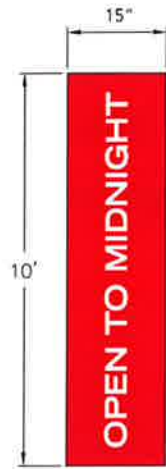


BANNER GRAPHIC B
1" = 1'0"

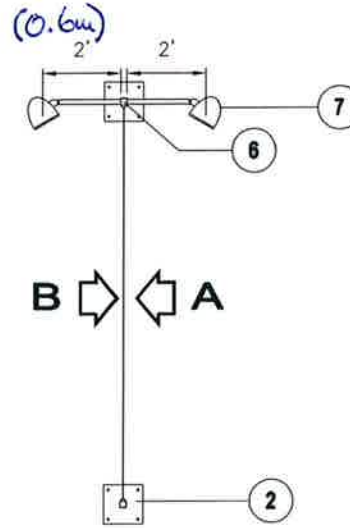

BANNER FRONT VIEW
1" = 1'0"

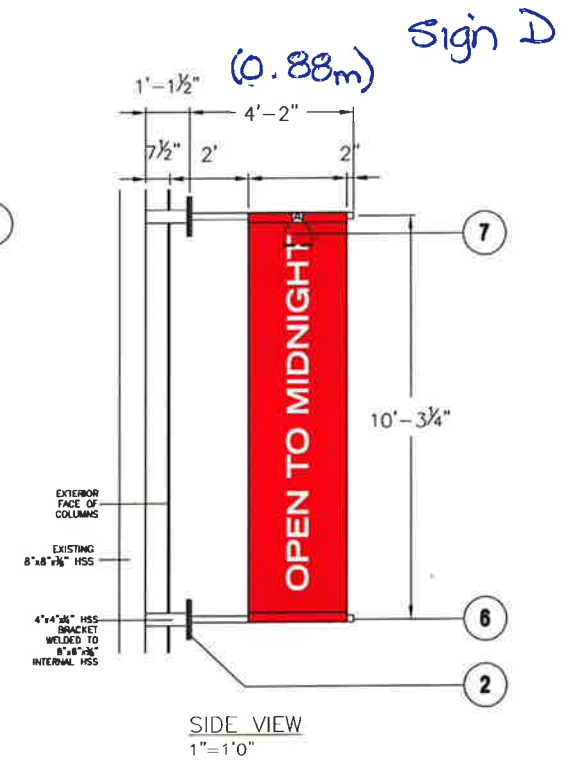

BANNER SIDE VIEW
1" = 1'0"

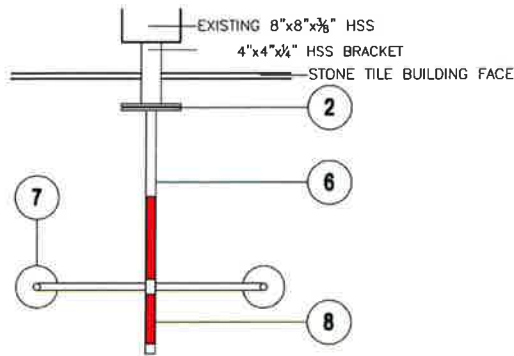

BANNER PLAN
1 1/2" = 1'0"

BILL OF MATERIALS

REF#	DESCRIPTION	QTY
2	12" X 12" X 3/8" THK GALVANIZED STEEL PLATE, W/ 3/8" PREDRILLED HOLES	28
6	2" X 2" X 3/8" SQUARE ALUMINUM POST (W/FLUSH END CAP), WELDED TO BASE PLATE	8
7	OUTRIGGER LIGHT (TBD) MOUNTED TO BANNER BRACKET	8
8	15" X 10' DOUBLE SIDED BANNERS, SECURED SLEEVE TOP AND BOTTOM	4
9	1/2" THK INDIVIDUALLY CUT ALUMINUM LETTERS FINISH WHITE, MOUNTED TO EXISTING CANOPY W/SILICONE	2 signs

Banner material is reinforced vinyl



5570 KENNEDY ROAD,
MISSISSAUGA, ON, L4Z 2A9
TEL: 905 238 1777
FAX: 905 238 2666
www.dvtgroup.com

REVISIONS:

DRAWING: BANNER DETAIL

DATE: MARCH 4, 2010


SCALE: AS NOTED

APPROVED BY:


SHOPPER'S DRUG MART
QUEEN WEST & BEVERLEY STREET,
TORONTO, ONTARIO
STORE # 1414W

SHEET NO.
3 OF 4


Sign C

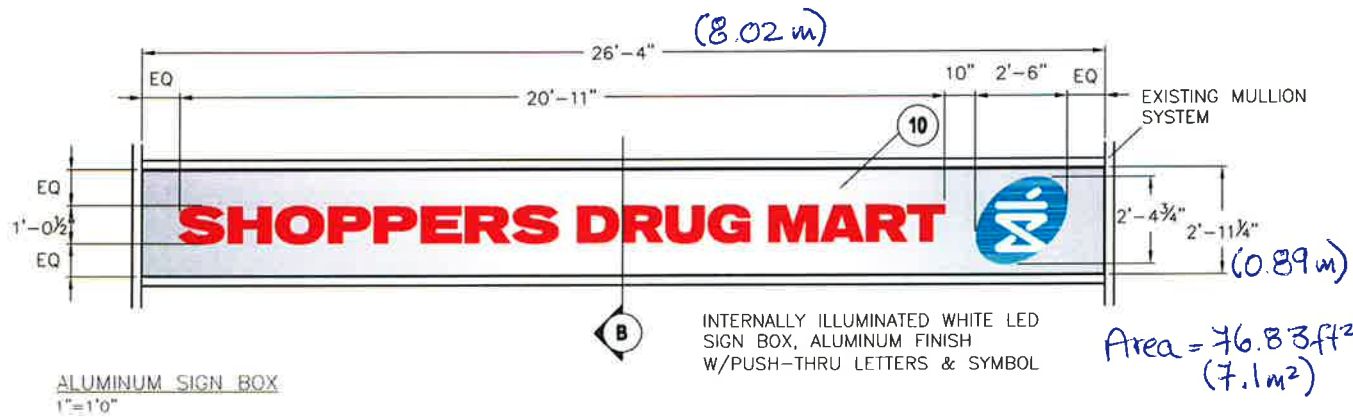

Area = 46.83 ft²
(7.1 m²)

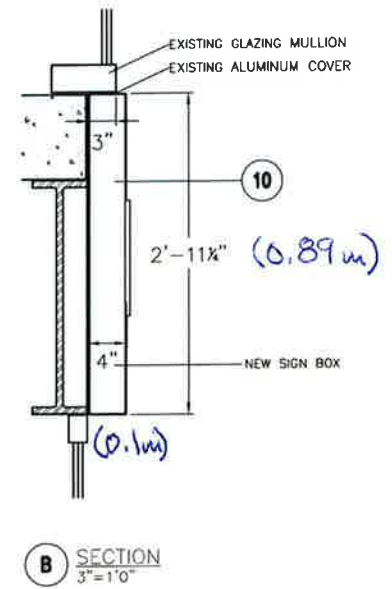


Sign B

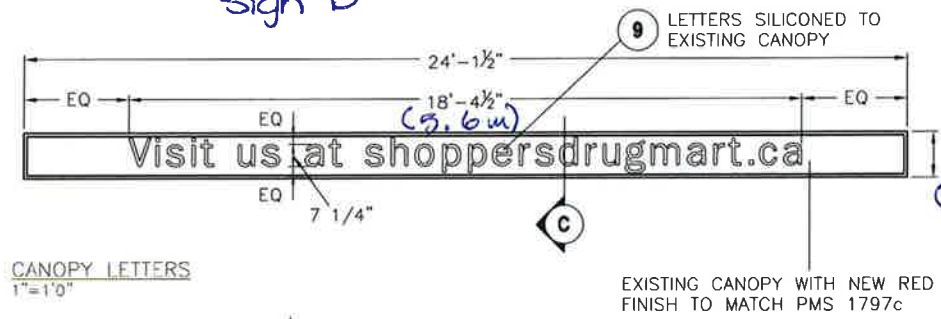

Area = 22.9 ft²
(2.12 m²)

CANOPY LETTERS
1"=1'0"

C CANOPY SECTION
6"=1'0"

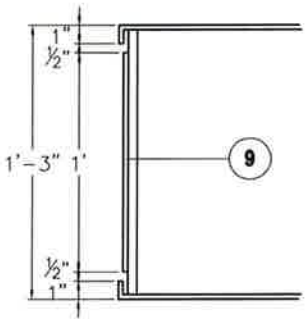

BILL OF MATERIALS		
REF#	DESCRIPTION	QTY
9	1/4" THK INDIVIDUALLY CUT ALUMINUM LETTERS FINISH WHITE, MOUNTED TO EXISTING CANOPY W/SILICONE	2 signs
10	4" DP ALUMINUM SIGN BOX, FINISH TO MATCH CLEAR SATIN ANODIZED ALUM, W/CUT-OUT LETTERS & SYMBOL IN FRONT FACE. 1/2" CLEAR ACRYLIC PUSH-THRU LETTERS & SYMBOL W/SANDBLASTED EDGES & VINYL ON FIRST FACE, RED LETTERS (3M-3630-33) AND WHITE & BLUE (3M-3632-7788) SYMBOL, INTERNALLY ILLUMINATED W/WHITE LEDS	1



5570 KENNEDY ROAD,
MISSISSAUGA, ON, L4Z 2A9
TEL: 905 238 1777
FAX: 905 238 2666
www.dvtgroup.com


REVISIONS:

DRAWING: CANOPY & SIGN BOX
DATE: MARCH 4, 2010
SCALE: AS NOTED
APPROVED BY:

SHOPPER'S DRUG MART
QUEEN WEST & BEVERLEY STREET,
TORONTO, ONTARIO
STORE #1414W

SHEET NO.
4 OF 4

Sign E

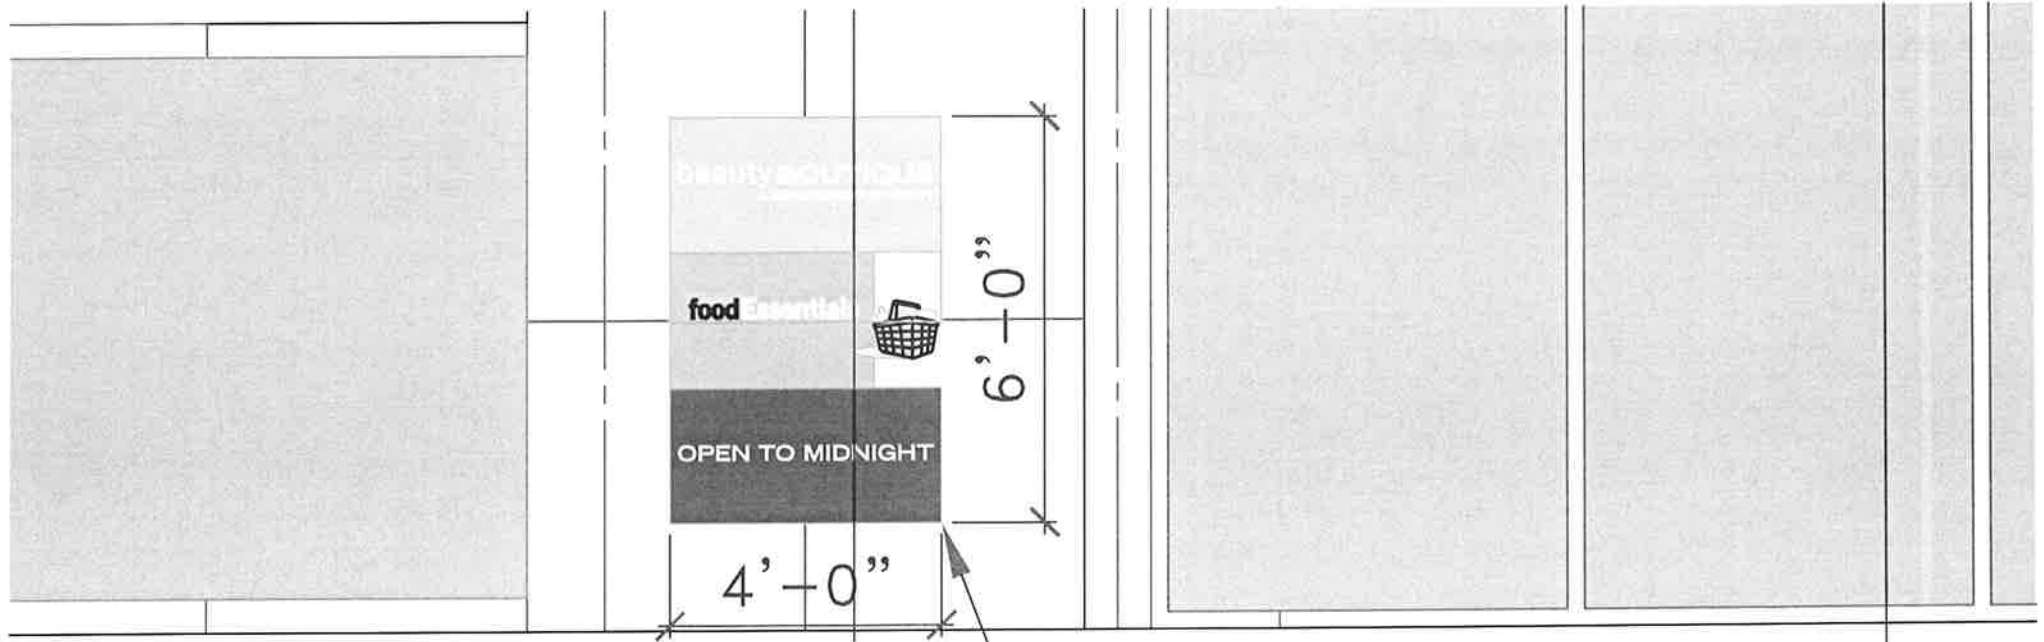

(1.2 m x 1.8 m)
4'-0" W X 6'-0" H
ILLUMINATED SIGNBOX
Depth = 0.15 m.