




Teeple Architects ^{™⊂} 5 Camden Street, Toronto, ON, Canada, M5V 1V2
All drawings, specifications, related documents and design are the copyright property of the architect and must be returned upon request. Reproduction of the drawings, specifications, related documents and design in whole or in part is strictly forbidden without the architect's
written permission. This drawing, as an instrument of service, is provided by and is the property of Teeple Architects Inc. and shall be used only for the project named on this drawing and solely for reference purposes only. The contractor is responsible for the coordination and verification of all dimensions contained herein and all measurements and conditions on site as they pertain to these documents. The contractor shall report any discrepancies to the consultant in writing prior to the commencement of
any affected work. DO NOT SCALE THIS DRAWING This drawing shall not be used for construction purposes unless countersigned
Teeple Architects Inc.
859 Queensway 859 The Queensway, Etobicoke, ON
CLIENT First Avenue Properties 5451 Highway 7, Suite 200, Woodbridge, Ontario, Canada, L4L 0B2 905.856.3031 info@firstavenue.ca
Latch Developments Ltd. 2 Bloor Street West, Suite 700, Toronto, Ontario, Canada, M4W 3R1 416.323.6896 info@latch-developments.com DESIGN ARCHITECT
Teeple Architects Inc. 5 Camden Street, Toronto, Ontario, Canada, M5V 1V2 416.598.0554 info@teeplearch.com STRUCTURAL ENGINEER K.O. & Partners Ltd.
M.O. & Partners Ltu. 333 Denison Street, Unit 15, Markham, Ontario, Canada, L3R 2Z4 905.940.9811 office@kostructeng.com MEP ENGINEER United Engineering Inc.
3645 Keele Street; Suite #105, North York, Ontario, Canada, M3J 1M6 416.398.1999 PLANNER Urban Strategies Inc.
197 Spadina Avenue, Suite 600, Toronto, Ontario, Canada, M5T 2C8 416.340.9004 admin@urbanstrategies.com LANDSCAPE ARCHITECT Thincdesign 171 East Liberty Street, Unit 266, Toronto, Ontario, Canada, M6K 3P6
416.236.3335 hello@thincdesign.ca CIVIL ENGINEER Counterpoint Engineering Inc. 8395 Jane Street, SUite 100, Vaughan, Ontario, Canada, L4K 5Y2
905.326.1404 intouch@counterpointeng.com TRAFFIC CONSULTANT LEA Consulting Ltd. 625 Cochrane Drive, 9th Floor, Markham, Ontario, Canada, L3R 9R9 905.470.0015
WIND CONSULTANT Novus Environmental Inc. 150 Research Lane, Suite 105, Guelph, Ontario, Canada, N1G 4T2 226.706.8080 info@novusenv.com
REV NO DATE DESCRIPTION
TRUE PROJECT
NORTH
P2 PARKING PLAN
Author Checker Designer
DRAWN BY CHECKED BY SEALER 17-108 1 : 100 A0 2019.07.17
PROJ NO SCALE FORMAT PLOT DATE
A201

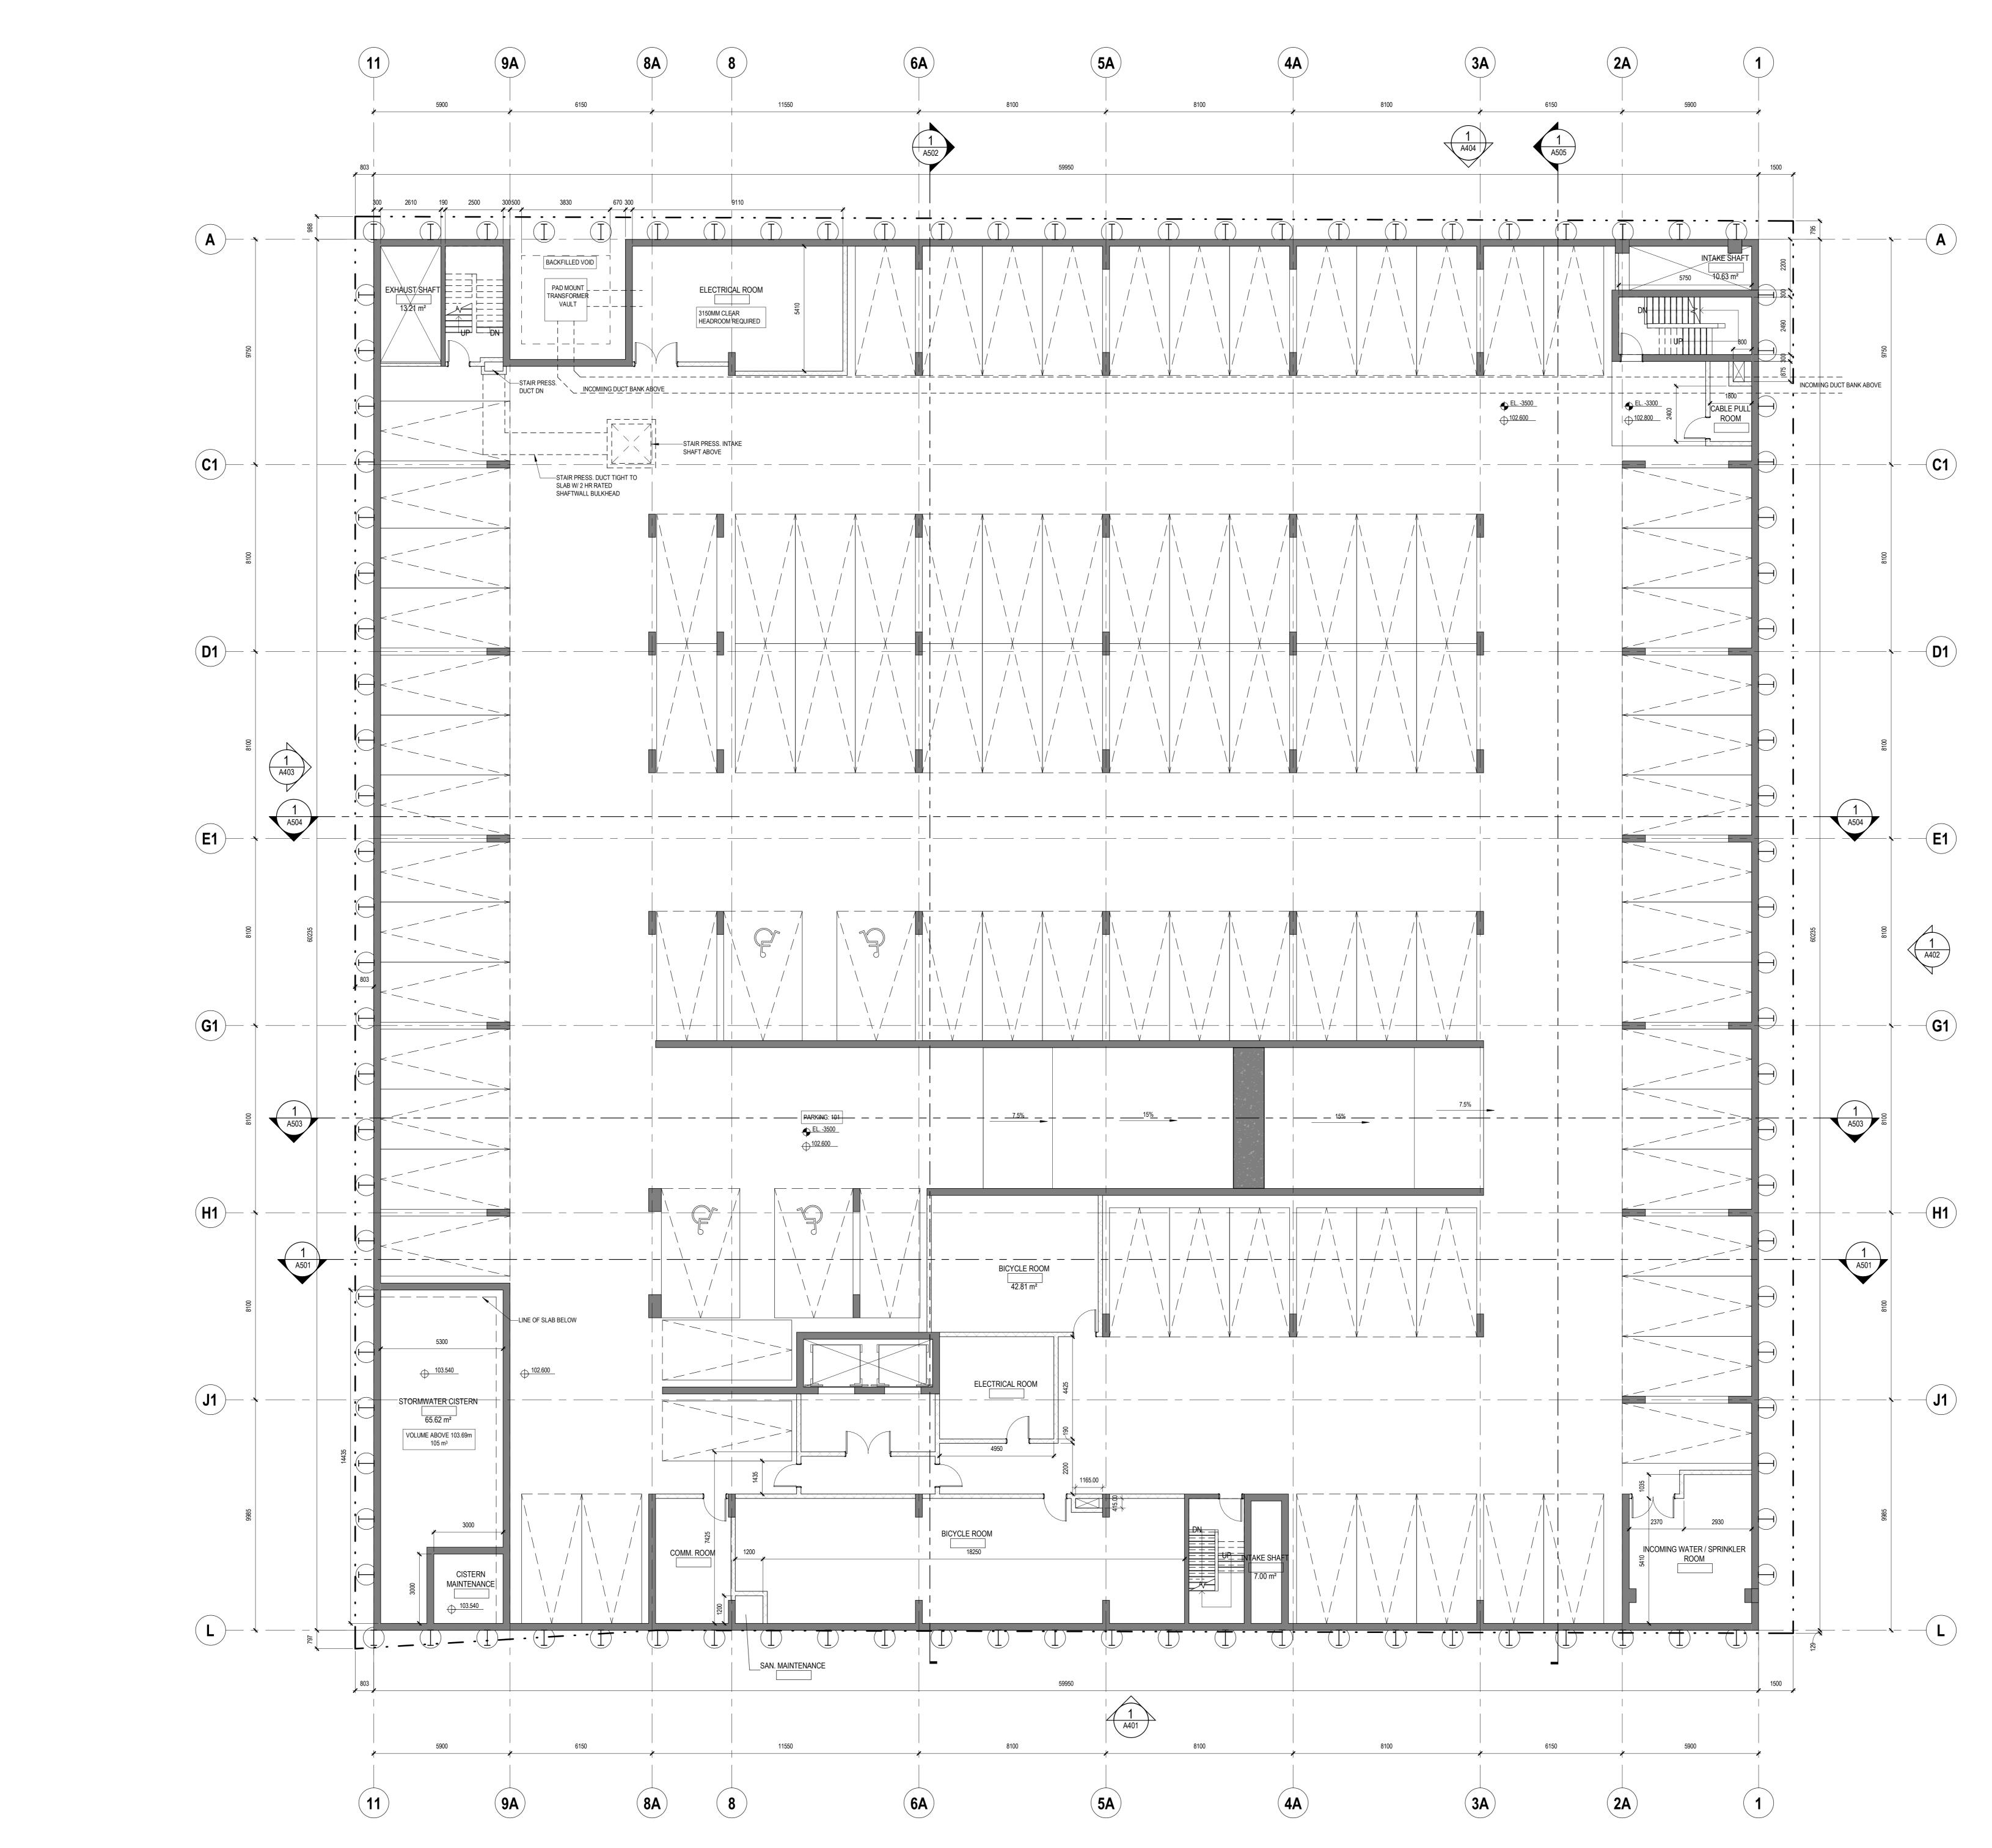


	Teeple Architects [™]
All drawings, spec copyright property Reproduction of the design in whole on	den Street, Toronto, ON, Canada, M5V 1V2 cifications, related documents and design are the y of the architect and must be returned upon request. he drawings, specifications, related documents and r in part is strictly forbidden without the architect's
property of Teeple named on this dra contractor is resp dimensions conta site as they pertai	an instrument of service, is provided by and is the e Architects Inc. and shall be used only for the project awing and solely for reference purposes only. The onsible for the coordination and verification of all ined herein and all measurements and conditions on in to these documents. The contractor shall report any the consultant in writing prior to the commencement of
countersigned	I not be used for construction purposes unless
Teeple Architects	ueensway
	sway, Etobicoke, ON
First Avenu 5451 Highway 7, Ontario, Canada,	IE Properties Suite 200, Woodbridge, L4L 0B2 o@firstavenue.ca
2 Bloor Street We Ontario, Canada,	o@latch-developments.com
Teeple Arcl 5 Camden Street	
	-
•	t ineering Inc. et; Suite #105, North York, Ontario, Canada, M3J 1M6
	tegies Inc. enue, Suite 600, Toronto, Ontario, Canada, M5T 2C8 min@urbanstrategies.com
8395 Jane Street	R int Engineering Inc. t, SUite 100, Vaughan, Ontario, Canada, L4K 5Y2 ouch@counterpointeng.com
	_
	ANT I ronmental Inc. Ine, Suite 105, Guelph, Ontario, Canada, N1G 4T2
	o@novusenv.com
REV NO D	ATE DESCRIPTION
σ	
٦	
TRUE NORTH	
TRUE NORTH NORTH NORTH	
TRUE NORTH NORTH NORTH	PARKING
TRUE NORTH NORTH NORTH	
TRUE NORTH NORTH NORTH	PARKING
Author	Provide the second of the seco

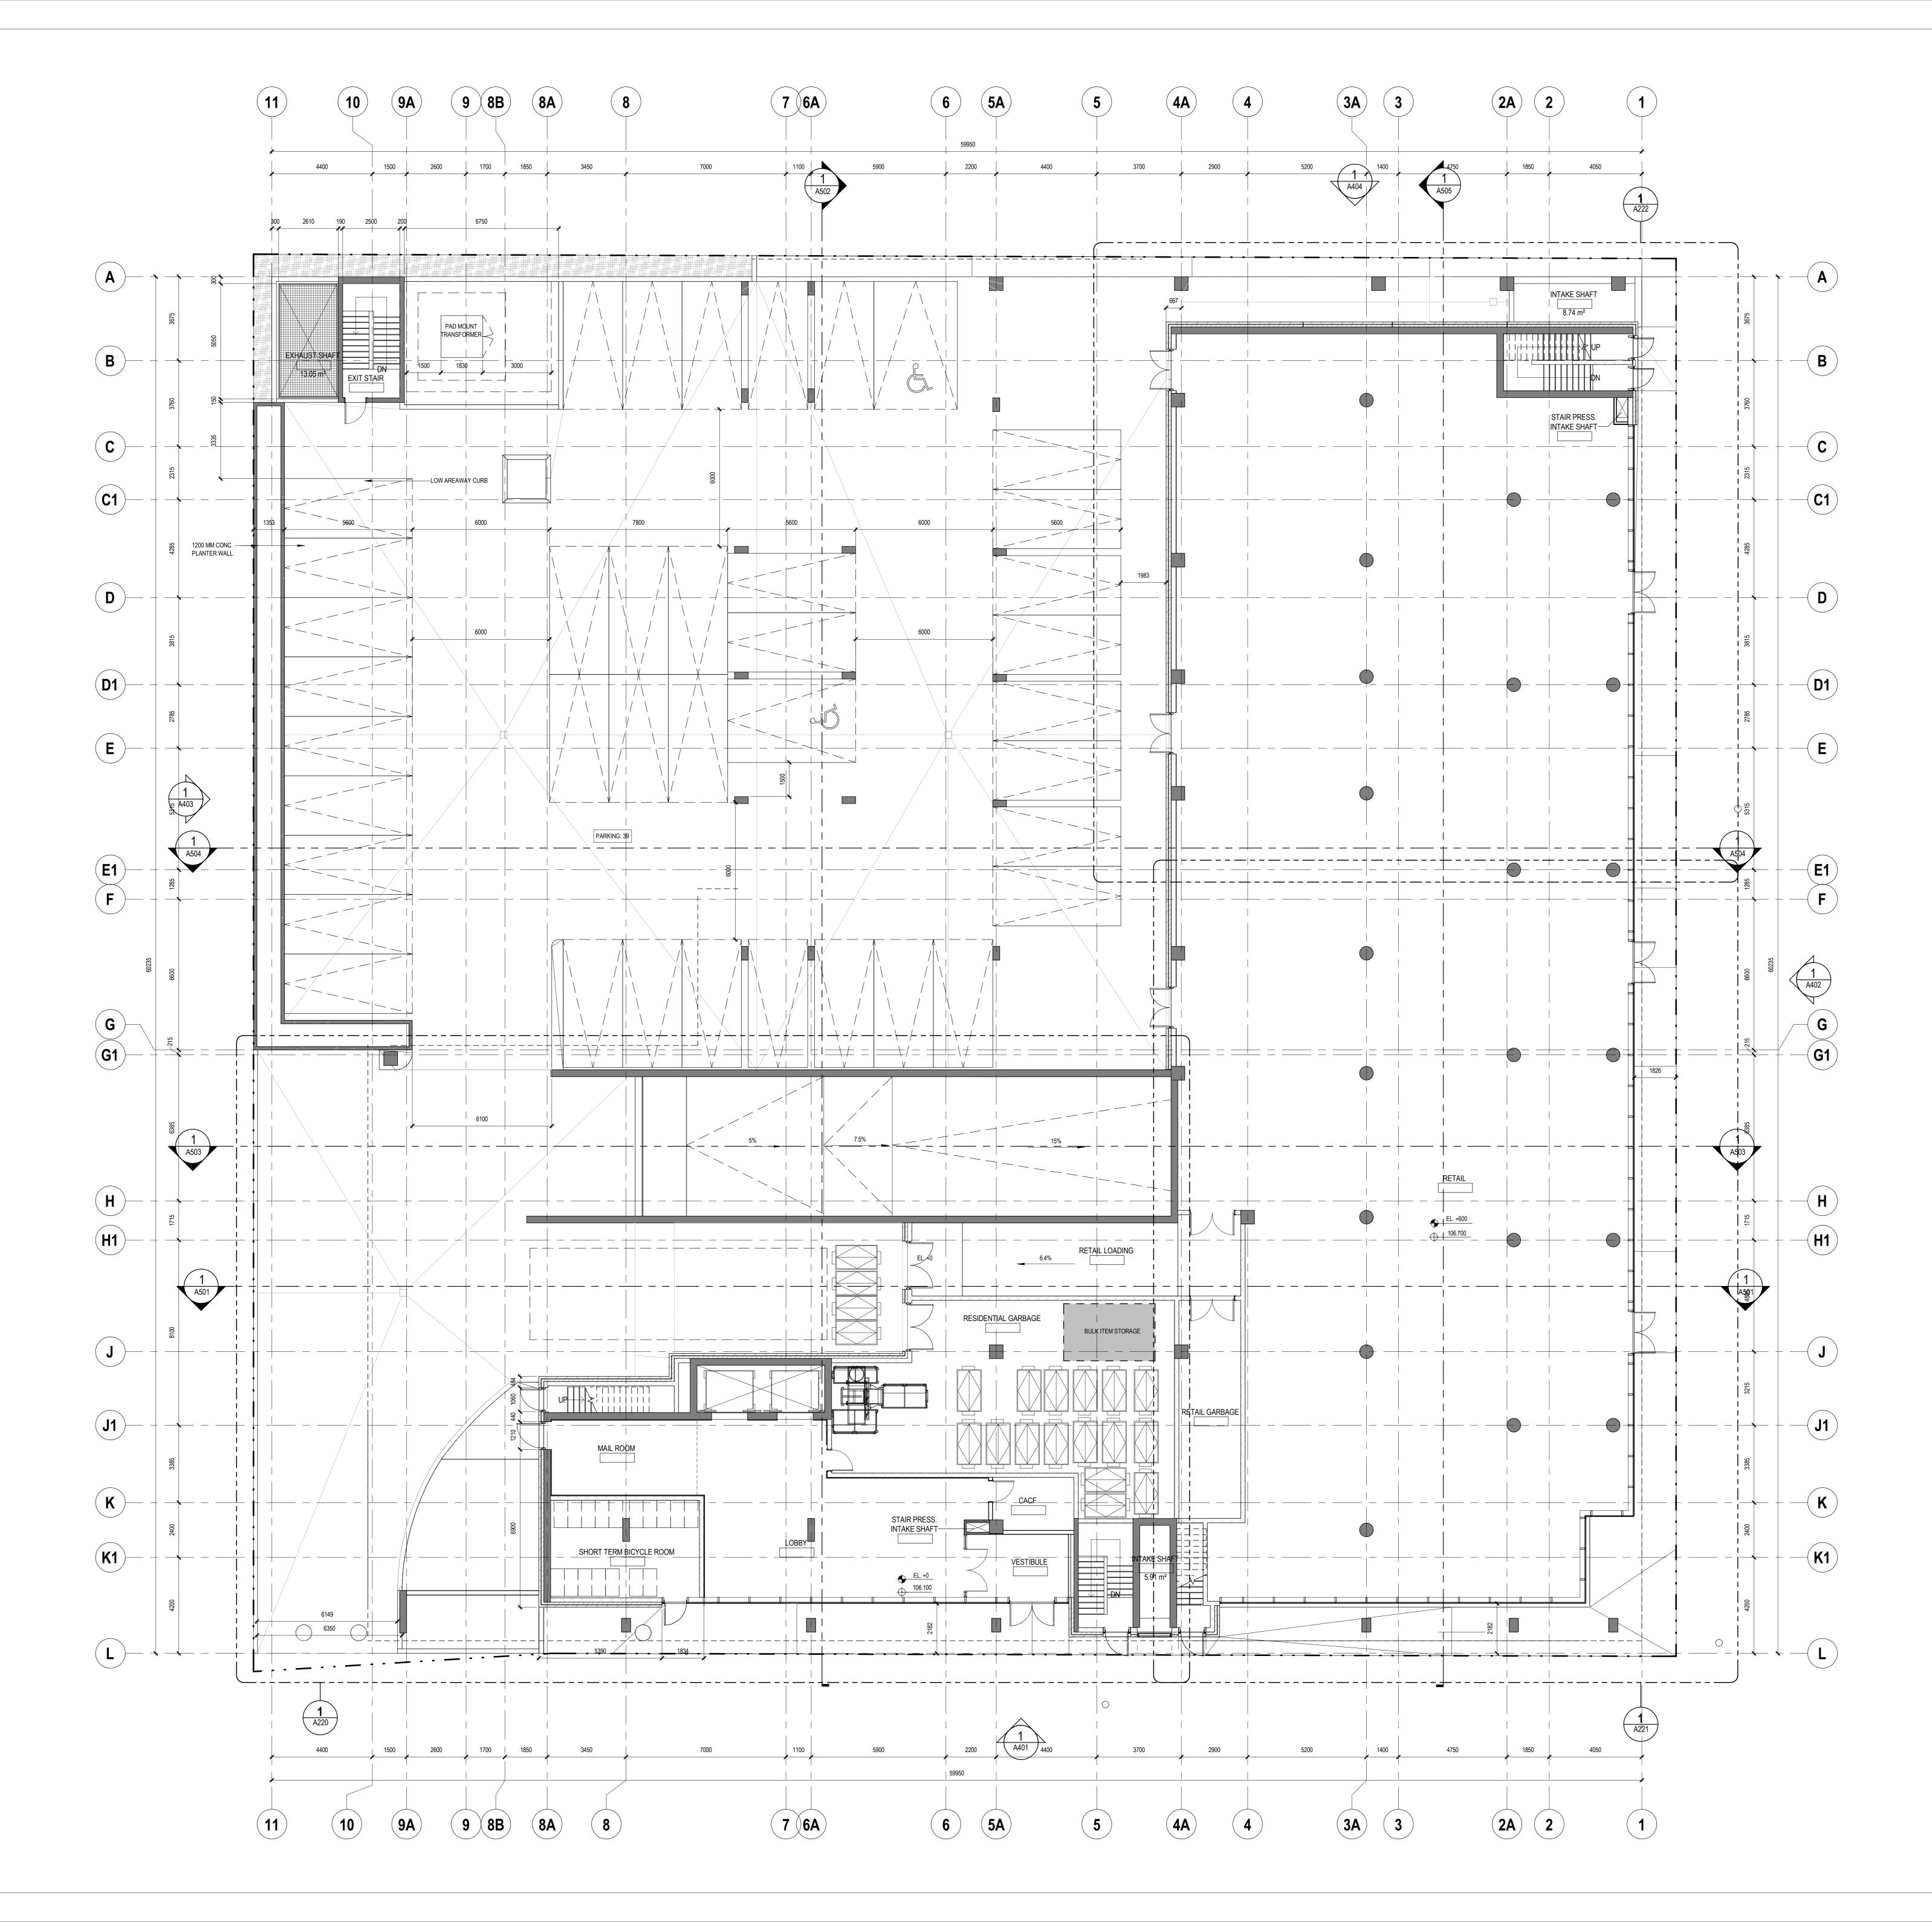


5 Camden Street, Toronto, ON, Canada, MSV 1V2 All drawings, specifications, related documents and design are the copyright property of the architect and must be returned upon request Reproduction of the drawings, specifications, related documents and design in whole or in part is strictly forbidden without the architect's written permission. This drawing, as an instrument of service, is provided by and is the property of Teeple Architects Inc. and shall be used only for the projeen named on this drawing and solely for reference purposes only. The contractor is responsible for the coordination and verification of all dimensions contained herein and all measurements and conditions or site as they pertain to these documents. The contractor shall report a discrepancies to the consultant in writing prior to the commencement any affected work. DO NOT SCALE THIS DRAWING This drawing shall not be used for construction purposes unless countersigned Teeple Architects Inc. 8559 Queeensway 859 The Queensway, Etobicoke, ON CLIENT First Avenue Properties 5451 Highway 7, Suite 200, Woodbridge, Ontario, Canada, L4L 082 905.856.3031 info@firstavenue.ca CLIENT Latch Developments Ltd. 2 Bloor Street West, Suite 700, Toronto, Ontario, Canada, M4W 381 416.323.6896 info@latch-developments.com DESIGN ARCHITECT Teeple Architects Inc. 5 Camden Street, Toronto, Ontario, Canada, M5V 1V2 416.598.0554 info@teeplearch.com STRUCTURAL ENGINEER K.O. & Partners Ltd. 333 Denison Street, Unit 15, Markham, Ontario, Canada, L3R 2Z4 905.940.9811 office@kostructeng.com	E
This drawing, as an instrument of service, is provided by and is the property of Teeple Architects Inc. and shall be used only for the projecnamed on this drawing and solely for reference purposes only. The contractor is responsible for the coordination and verification of all dimensions contained herein and all measurements and conditions or site as they pertain to these documents. The contractor shall report a discrepancies to the consultant in writing prior to the commencement of any affected work. DO NOT SCALE THIS DRAWING This drawing shall not be used for construction purposes unless countersigned Teeple Architects Inc. 8559 Queeensway 859 The Queensway, Etobicoke, ON CLIENT First Avenue Properties 5451 Highway 7, Suite 200, Woodbridge, Ontario, Canada, L4L 0B2 905.856.3031 info@firstavenue.ca CLIENT Latch Developments Ltd. 2 Bloor Street West, Suite 700, Toronto, Ontario, Canada, M4W 3R1 416.323.6896 info@latch-developments.com DESIGN ARCHITECT Teeple Architects Inc. 5 Camden Street, Toronto, Ontario, Canada, M5V 1V2 416.598.0554 info@teeplearch.com STRUCTURAL ENGINEER K.O. & Partners Ltd. 333 Denison Street, Unit 15, Markham, Ontario, Canada, L3R 2Z4 905.940.9811 office@kostructeng.com	
This drawing shall not be used for construction purposes unless countersigned Teeple Architects Inc. 859 DQUEEPSWAY 859 The Queensway, Etobicoke, ON CLIENT First Avenue Properties 5451 Highway 7, Suite 200, Woodbridge, Ontario, Canada, L4L 0B2 905.856.3031 info@firstavenue.ca CLIENT Latch Developments Ltd. 2 Bloor Street West, Suite 700, Toronto, Ontario, Canada, M4W 3R1 416.323.6896 info@latch-developments.com DESIGN ARCHITECT Teeple Architects Inc. 5 Camden Street, Toronto, Ontario, Canada, M5V 1V2 416.598.0554 info@teeplearch.com STRUCTURAL ENGINEER K.O. & Partners Ltd. 333 Denison Street, Unit 15, Markham, Ontario, Canada, L3R 2Z4 905.940.9811 office@kostructeng.com	
859 Queensway 859 The Queensway, Etobicoke, ON CLIENT First Avenue Properties 5451 Highway 7, Suite 200, Woodbridge, Ontario, Canada, L4L 0B2 905.856.3031 info@firstavenue.ca OFERTIES S451 Highway 7, Suite 200, Woodbridge, Ontario, Canada, L4L 0B2 905.856.3031 info@firstavenue.ca CLIENT Latch Developments Ltd. 2 Bloor Street West, Suite 700, Toronto, Ontario, Canada, M4W 3R1 416.323.6896 info@latch-developments.com DESIGN ARCHITECT Teeple Architects Inc. 5 Camden Street, Toronto, Ontario, Canada, M5V 1V2 416.598.0554 info@teeplearch.com STRUCTURAL ENGINEER K.O. & Partners Ltd. 333 Denison Street, Unit 15, Markham, Ontario, Canada, L3R 2Z4 905.940.9811 office@kostructeng.com	
CLIENT First Avenue Properties 5451 Highway 7, Suite 200, Woodbridge, Ontario, Canada, L4L 0B2 905.856.3031 info@firstavenue.ca CLIENT Latch Developments Ltd. 2 Bloor Street West, Suite 700, Toronto, Ontario, Canada, M4W 3R1 416.323.6896 info@latch-developments.com DESIGN ARCHITECT Teeple Architects Inc. 5 Camden Street, Toronto, Ontario, Canada, M5V 1V2 416.598.0554 info@teeplearch.com STRUCTURAL ENGINEER K.O. & Partners Ltd. 333 Denison Street, Unit 15, Markham, Ontario, Canada, L3R 2Z4 905.940.9811 office@kostructeng.com	
5451 Highway 7, Suite 200, Woodbridge, Ontario, Canada, L4L 0B2 905.856.3031 info@firstavenue.ca CLIENT Latch Developments Ltd. 2 Bloor Street West, Suite 700, Toronto, Ontario, Canada, M4W 3R1 416.323.6896 info@latch-developments.com DESIGN ARCHITECT Teeple Architects Inc. 5 Camden Street, Toronto, Ontario, Canada, M5V 1V2 416.598.0554 info@teeplearch.com STRUCTURAL ENGINEER K.O. & Partners Ltd. 333 Denison Street, Unit 15, Markham, Ontario, Canada, L3R 2Z4 905.940.9811 office@kostructeng.com	
2 Bloor Street West, Suite 700, Toronto, Ontario, Canada, M4W 3R1 416.323.6896 info@latch-developments.com DESIGN ARCHITECT Teeple Architects Inc. 5 Camden Street, Toronto, Ontario, Canada, M5V 1V2 416.598.0554 info@teeplearch.com STRUCTURAL ENGINEER K.O. & Partners Ltd. 333 Denison Street, Unit 15, Markham, Ontario, Canada, L3R 2Z4 905.940.9811 office@kostructeng.com	H ITS
Teeple Architects Inc. 5 Camden Street, Toronto, Ontario, Canada, M5V 1V2 416.598.0554 info@teeplearch.com STRUCTURAL ENGINEER K.O. & Partners Ltd. 333 Denison Street, Unit 15, Markham, Ontario, Canada, L3R 2Z4 905.940.9811 office@kostructeng.com	
K.O. & Partners Ltd. 333 Denison Street, Unit 15, Markham, Ontario, Canada, L3R 2Z4 905.940.9811 office@kostructeng.com	
MEP ENGINEER United Engineering Inc. 3645 Keele Street; Suite #105, North York, Ontario, Canada, M3J 1M 416.398.1999	6
PLANNER Urban Strategies Inc. 197 Spadina Avenue, Suite 600, Toronto, Ontario, Canada, M5T 2C8 416.340.9004 admin@urbanstrategies.com	1
LANDSCAPE ARCHITECT Thincdesign 171 East Liberty Street, Unit 266, Toronto, Ontario, Canada, M6K 3PG 416.236.3335 hello@thincdesign.ca	3
CIVIL ENGINEER Counterpoint Engineering Inc. 8395 Jane Street, SUite 100, Vaughan, Ontario, Canada, L4K 5Y2 905.326.1404 intouch@counterpointeng.com	
TRAFFIC CONSULTANT LEA Consulting Ltd. 625 Cochrane Drive, 9th Floor, Markham, Ontario, Canada, L3R 9R9 905.470.0015	
WIND CONSULTANT Novus Environmental Inc. 150 Research Lane, Suite 105, Guelph, Ontario, Canada, N1G 4T2 226.706.8080 info@novusenv.com	
REV NO DATE DESCRIPTION	
TRUE PRO	
TRUE ROJECT NORTH	
I E\/EI 1 DI A NI	
LEVEL 1 PLAN	
AuthorCheckerDesignDRAWN BYCHECKED BYSEALE	
17-108 1:100 A0 2019.07 PROJ NO SCALE FORMAT PLOT D	7.17
A203	_

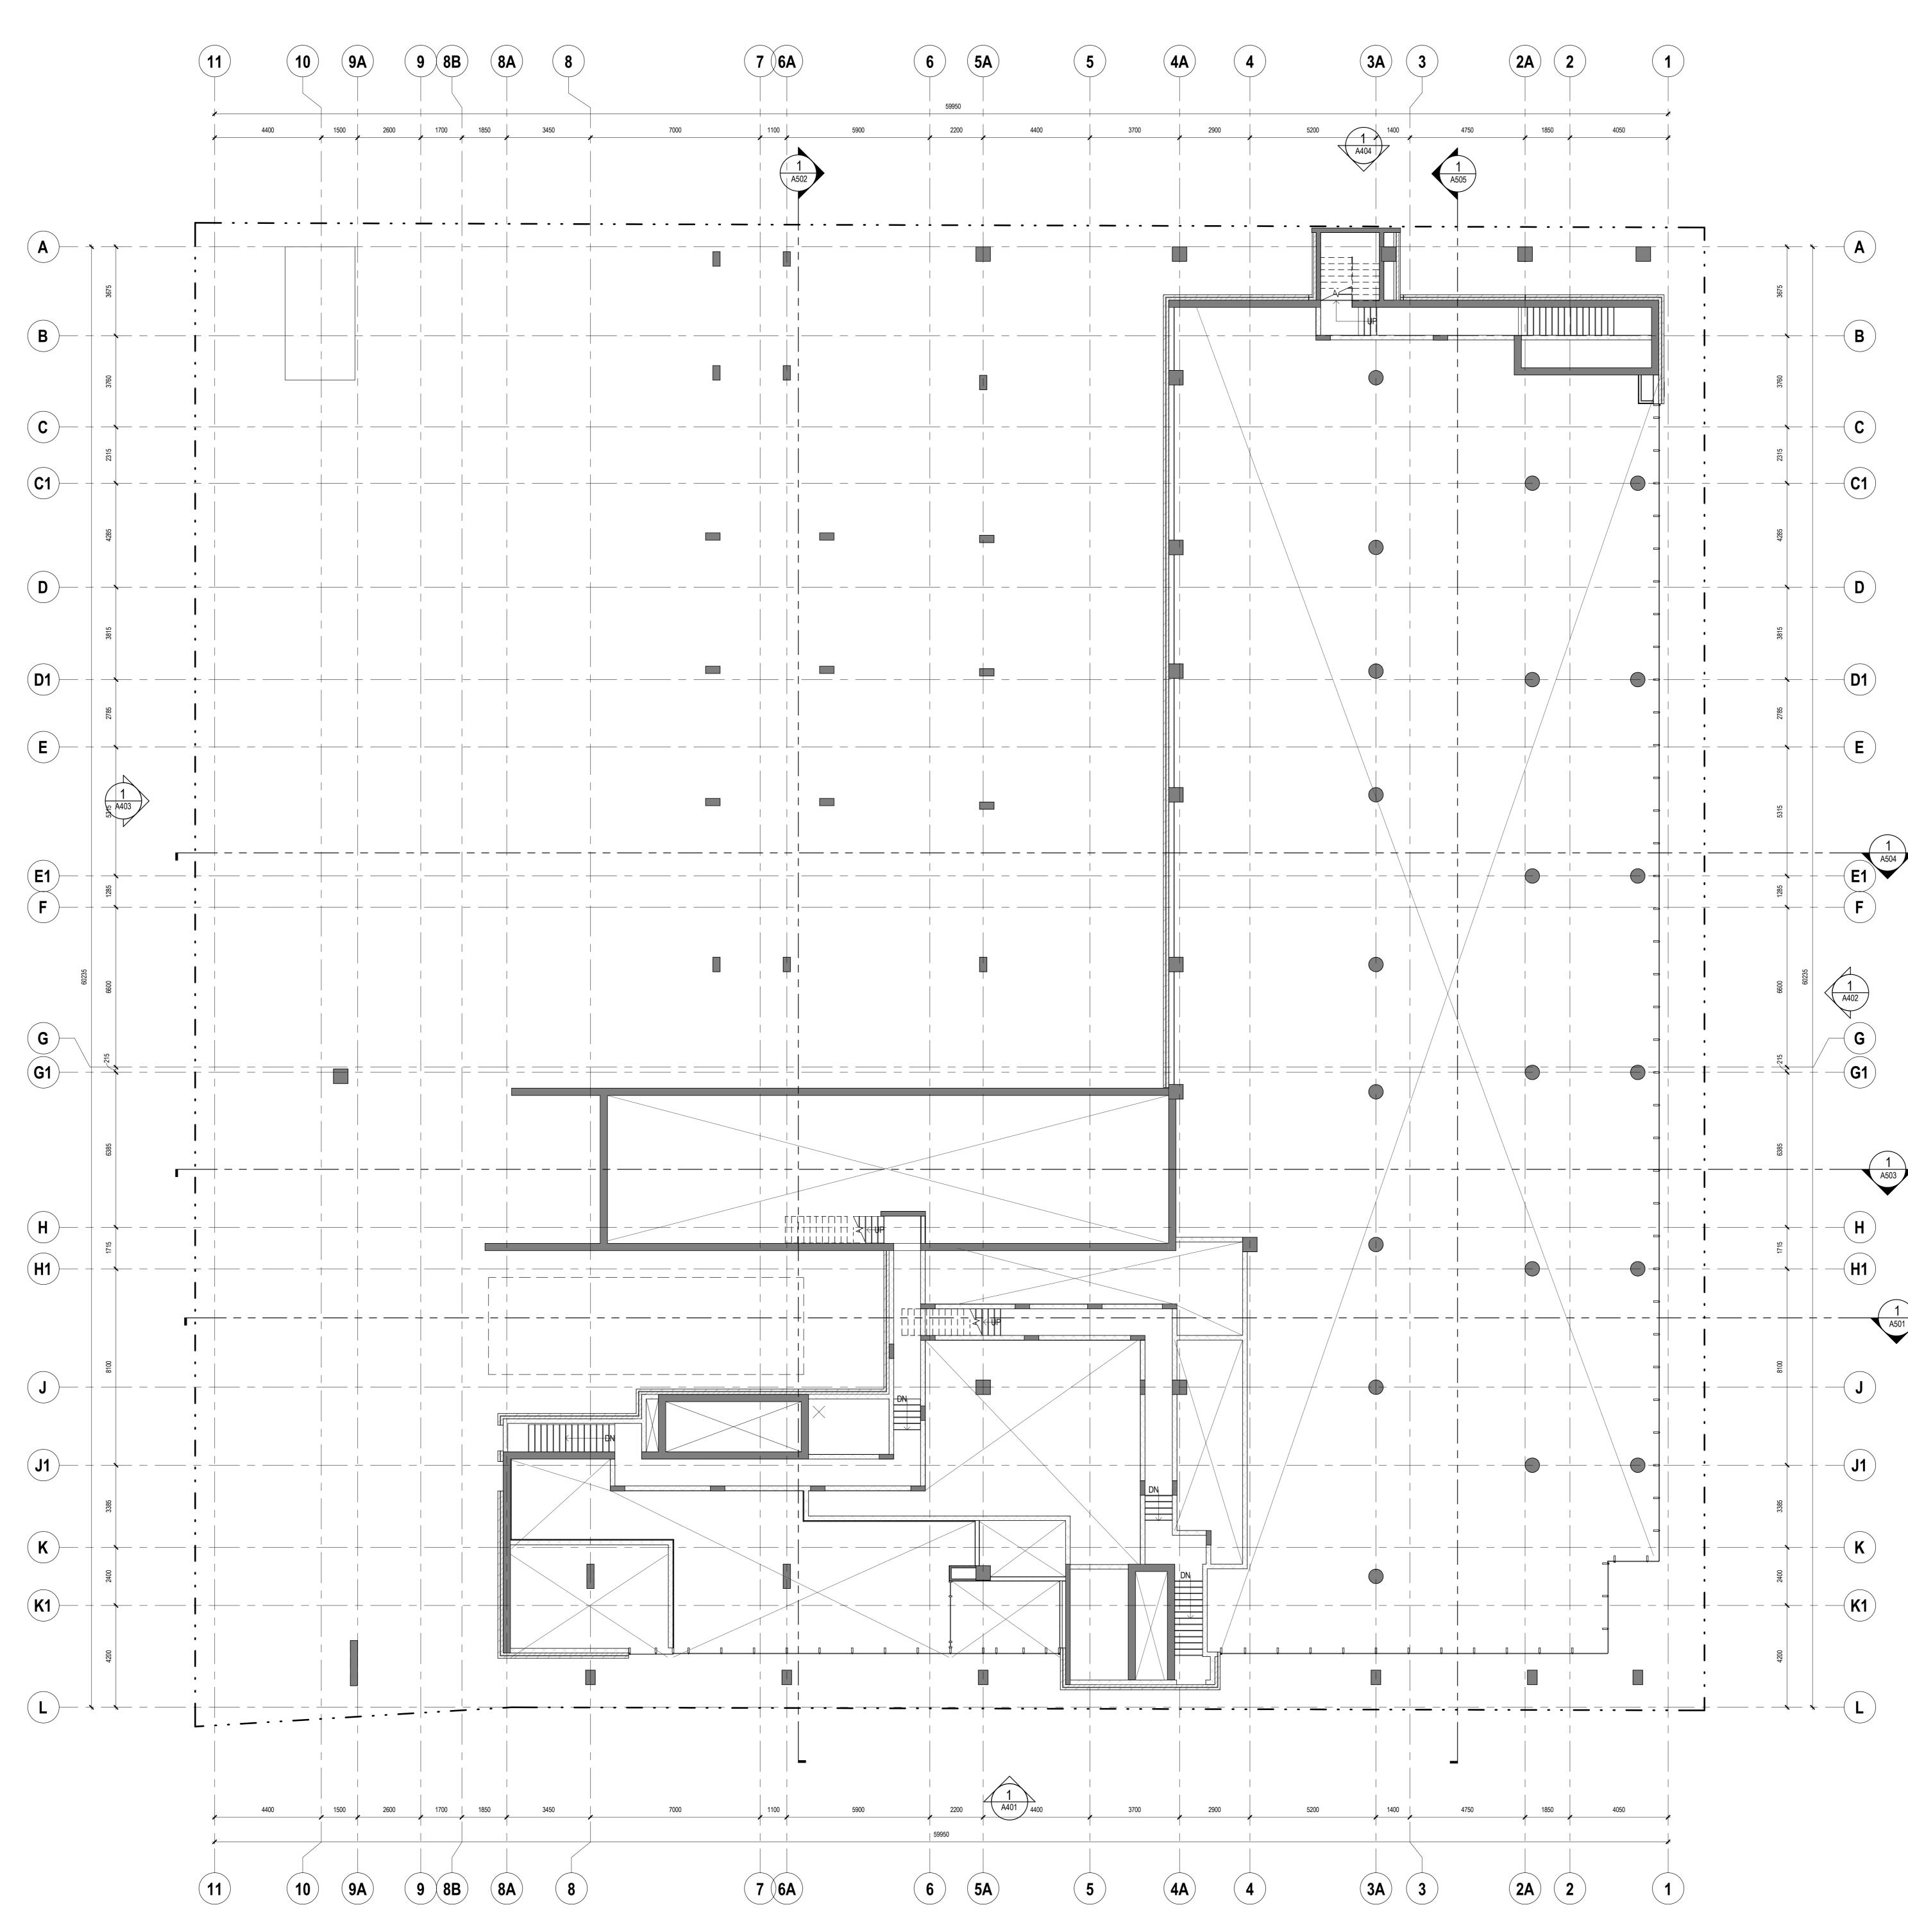


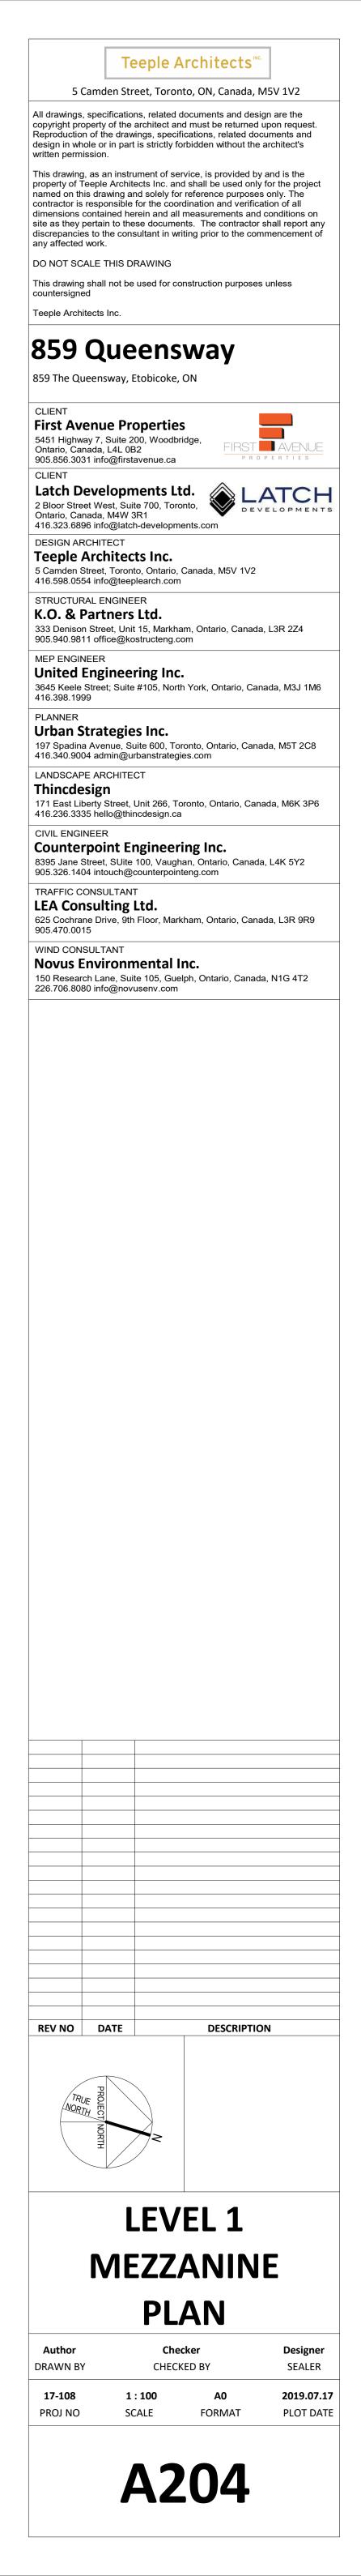


~

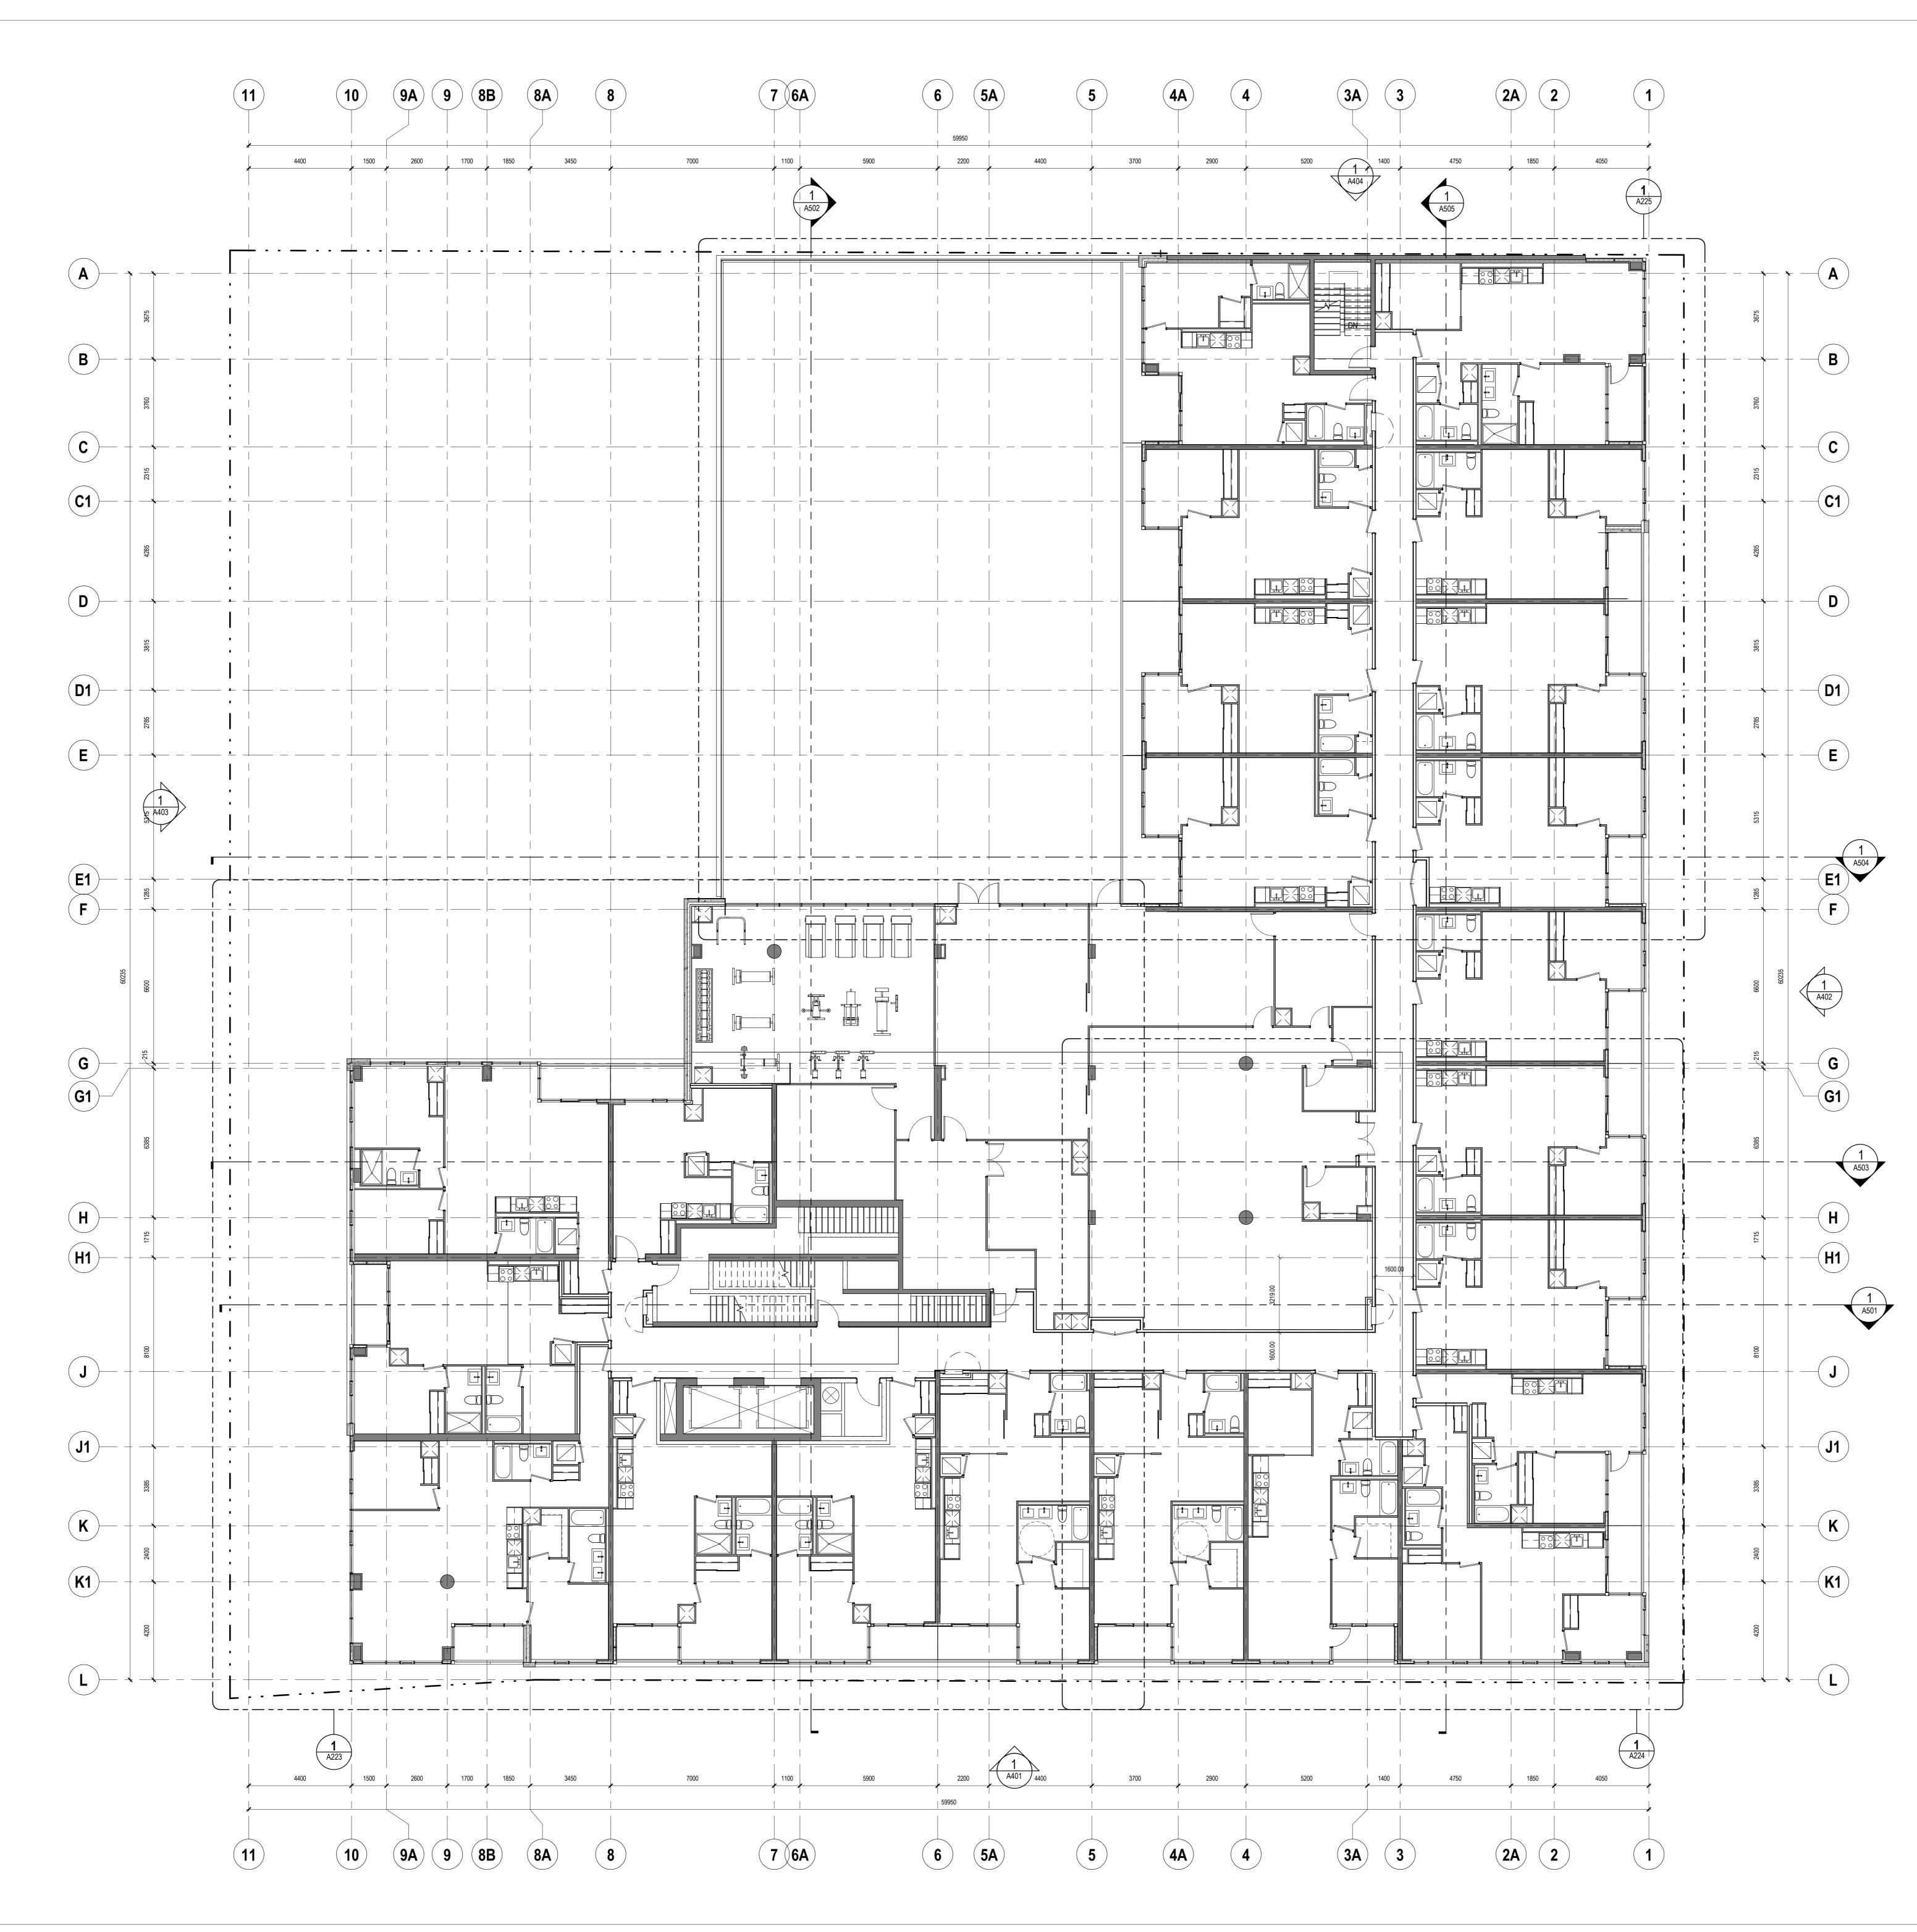


	Architects Inc. an wing and solely for	rvice, is provided by d shall be used only r reference purposes	for the project only. The
contractor is respo dimensions contai site as they pertain discrepancies to th any affected work.	nsible for the cool ned herein and all n to these docume ne consultant in wr	dination and verificat measurements and o nts. The contractor s iting prior to the com	tion of all conditions on shall report any
DO NOT SCALE 1 This drawing shall countersigned Teeple Architects	not be used for co	onstruction purposes	unless
-	ueens	-	
CLIENT	e Propertie		
5451 Highway 7, 3 Ontario, Canada, 905.856.3031 info CLIENT	Suite 200, Woodbi L4L 0B2 o@firstavenue.ca	idge, FIRST	P E R T I E S
2 Bloor Street We Ontario, Canada,	@latch-developm	onto, V DEV	ATCH
Teeple Arch 5 Camden Street,	Toronto, Ontario, o@teeplearch.com	Canada, M5V 1V2	
K.O. & Part 333 Denison Stre 905.940.9811 offi	ners Ltd.	am, Ontario, Canada, om	L3R 2Z4
3645 Keele Stree 416.398.1999	ineering Inc t; Suite #105, Nort	• h York, Ontario, Cana	ada, M3J 1M6
416.340.9004 adr	nue, Suite 600, To nin@urbanstrateg	ronto, Ontario, Canac ies.com	da, M5T 2C8
	1	pronto, Ontario, Cana	da, M6K 3P6
8395 Jane Street,	nt Engineer	an, Ontario, Canada	, L4K 5Y2
TRAFFIC CONSL LEA Consult 625 Cochrane Dri 905.470.0015	ting Ltd.	kham, Ontario, Canad	da, L3R 9R9
150 Research La	ronmental I ne, Suite 105, Gue	NC. Ilph, Ontario, Canada	, N1G 4T2
226.706.8080 info	o@novusenv.com		
REV NO DA	ATE		N
Ţ	ATE		N
PROJECT			
Ţ			
PROJECT			
PROJECT NORTH	~		
PROJECT NORTH	STATES AND IN THE OWNER OF THE OWNER OWNER OF THE OWNER OWNE OWNER OWNER OWNE OWNER OWNE		

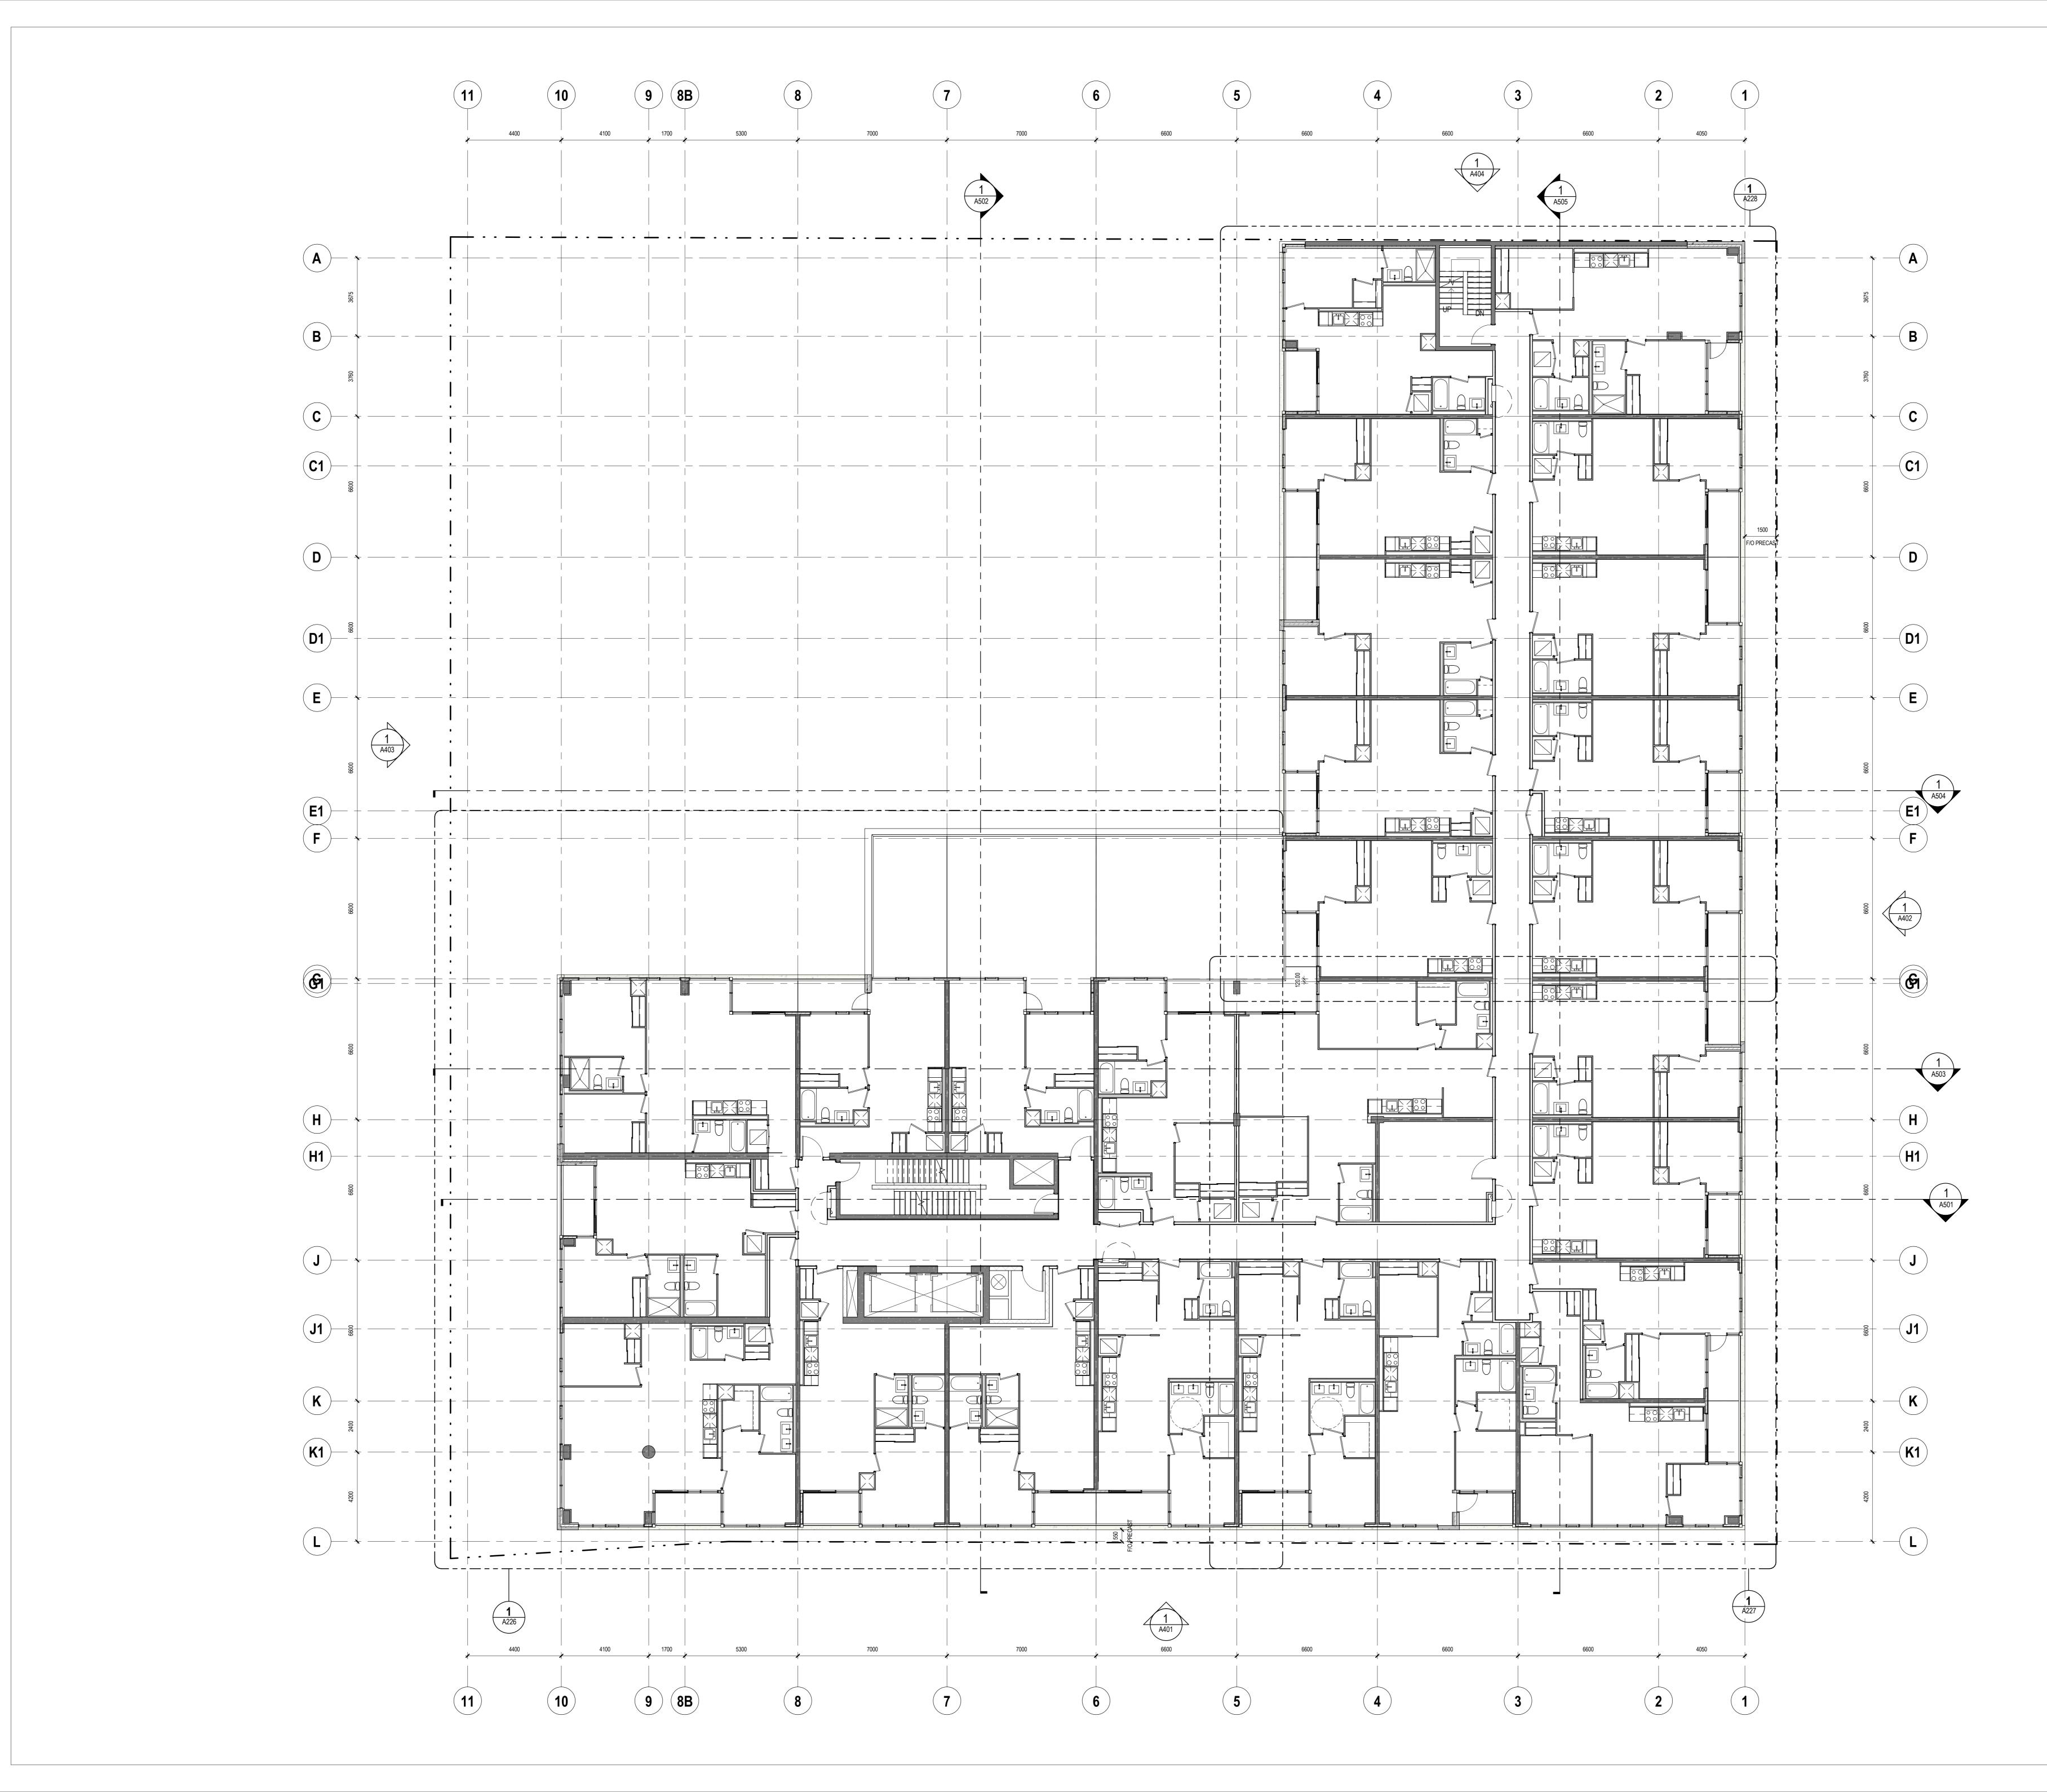


property of Teeple	n instrument of se Architects Inc. an	ications, related do orbidden without the rvice, is provided b d shall be used onl	e architect's y and is the y for the project
named on this drav contractor is respo dimensions contair site as they pertain	ving and solely for nsible for the coor ned herein and all to these docume e consultant in wr	reference purpose dination and verific measurements and nts. The contractor iting prior to the con	es only. The cation of all d conditions on r shall report any
	not be used for co	nstruction purpose	s unless
859 Q		-	
CLIENT	e Properties	5	
5451 Highway 7, S Ontario, Canada, I 905.856.3031 info CLIENT	_4L 0B2 @firstavenue.ca	FIRST PR	
Latch Devel 2 Bloor Street Wer Ontario, Canada, I 416.323.6896 info DESIGN ARCHITE	st, Suite 700, Torc M4W 3R1 @latch-developm	onto, 😻 🗖	AICF
Teeple Arch 5 Camden Street, 416.598.0554 info STRUCTURAL EN	Toronto, Ontario, @teeplearch.com	Canada, M5V 1V2	
K.O. & Partu 333 Denison Stree 905.940.9811 offic MEP ENGINEER	et, Unit 15, Markha	am, Ontario, Canad om	a, L3R 2Z4
United Engi 3645 Keele Street 416.398.1999 PLANNER	•	• h York, Ontario, Ca	nada, M3J 1M6
Urban Strat	nue, Suite 600, To nin@urbanstrategi	ronto, Ontario, Can es.com	ada, M5T 2C8
Thincdesign	treet, Unit 266, To	pronto, Ontario, Ca	nada, M6K 3P6
Counterpoi	SUite 100, Vaugh uch@counterpoin	an, Ontario, Canac	la, L4K 5Y2
LEA Consult	ing Ltd. /e, 9th Floor, Marł	sham, Ontario, Can	ada, L3R 9R9
Novus Envir	conmental I e, Suite 105, Gue	NC. Iph, Ontario, Canad	da, N1G 4T2
REV NO DA			ON
REV NO DA	TE		ON
			ON
TRUE NORTH NORTH			ON
			ON
TRUE NORTH NORTH			ON
TRUE NORTH NORTH			ON
PROJECT NORTH			
PROJECT NORTH			
PROJECT NORTH			
PROJECT NORTH	VEL :		
TRUE PROJECT NORTH NORTH NORTH NORTH NORTH NORTH NORTH	VEL :	3 PLA	Designer

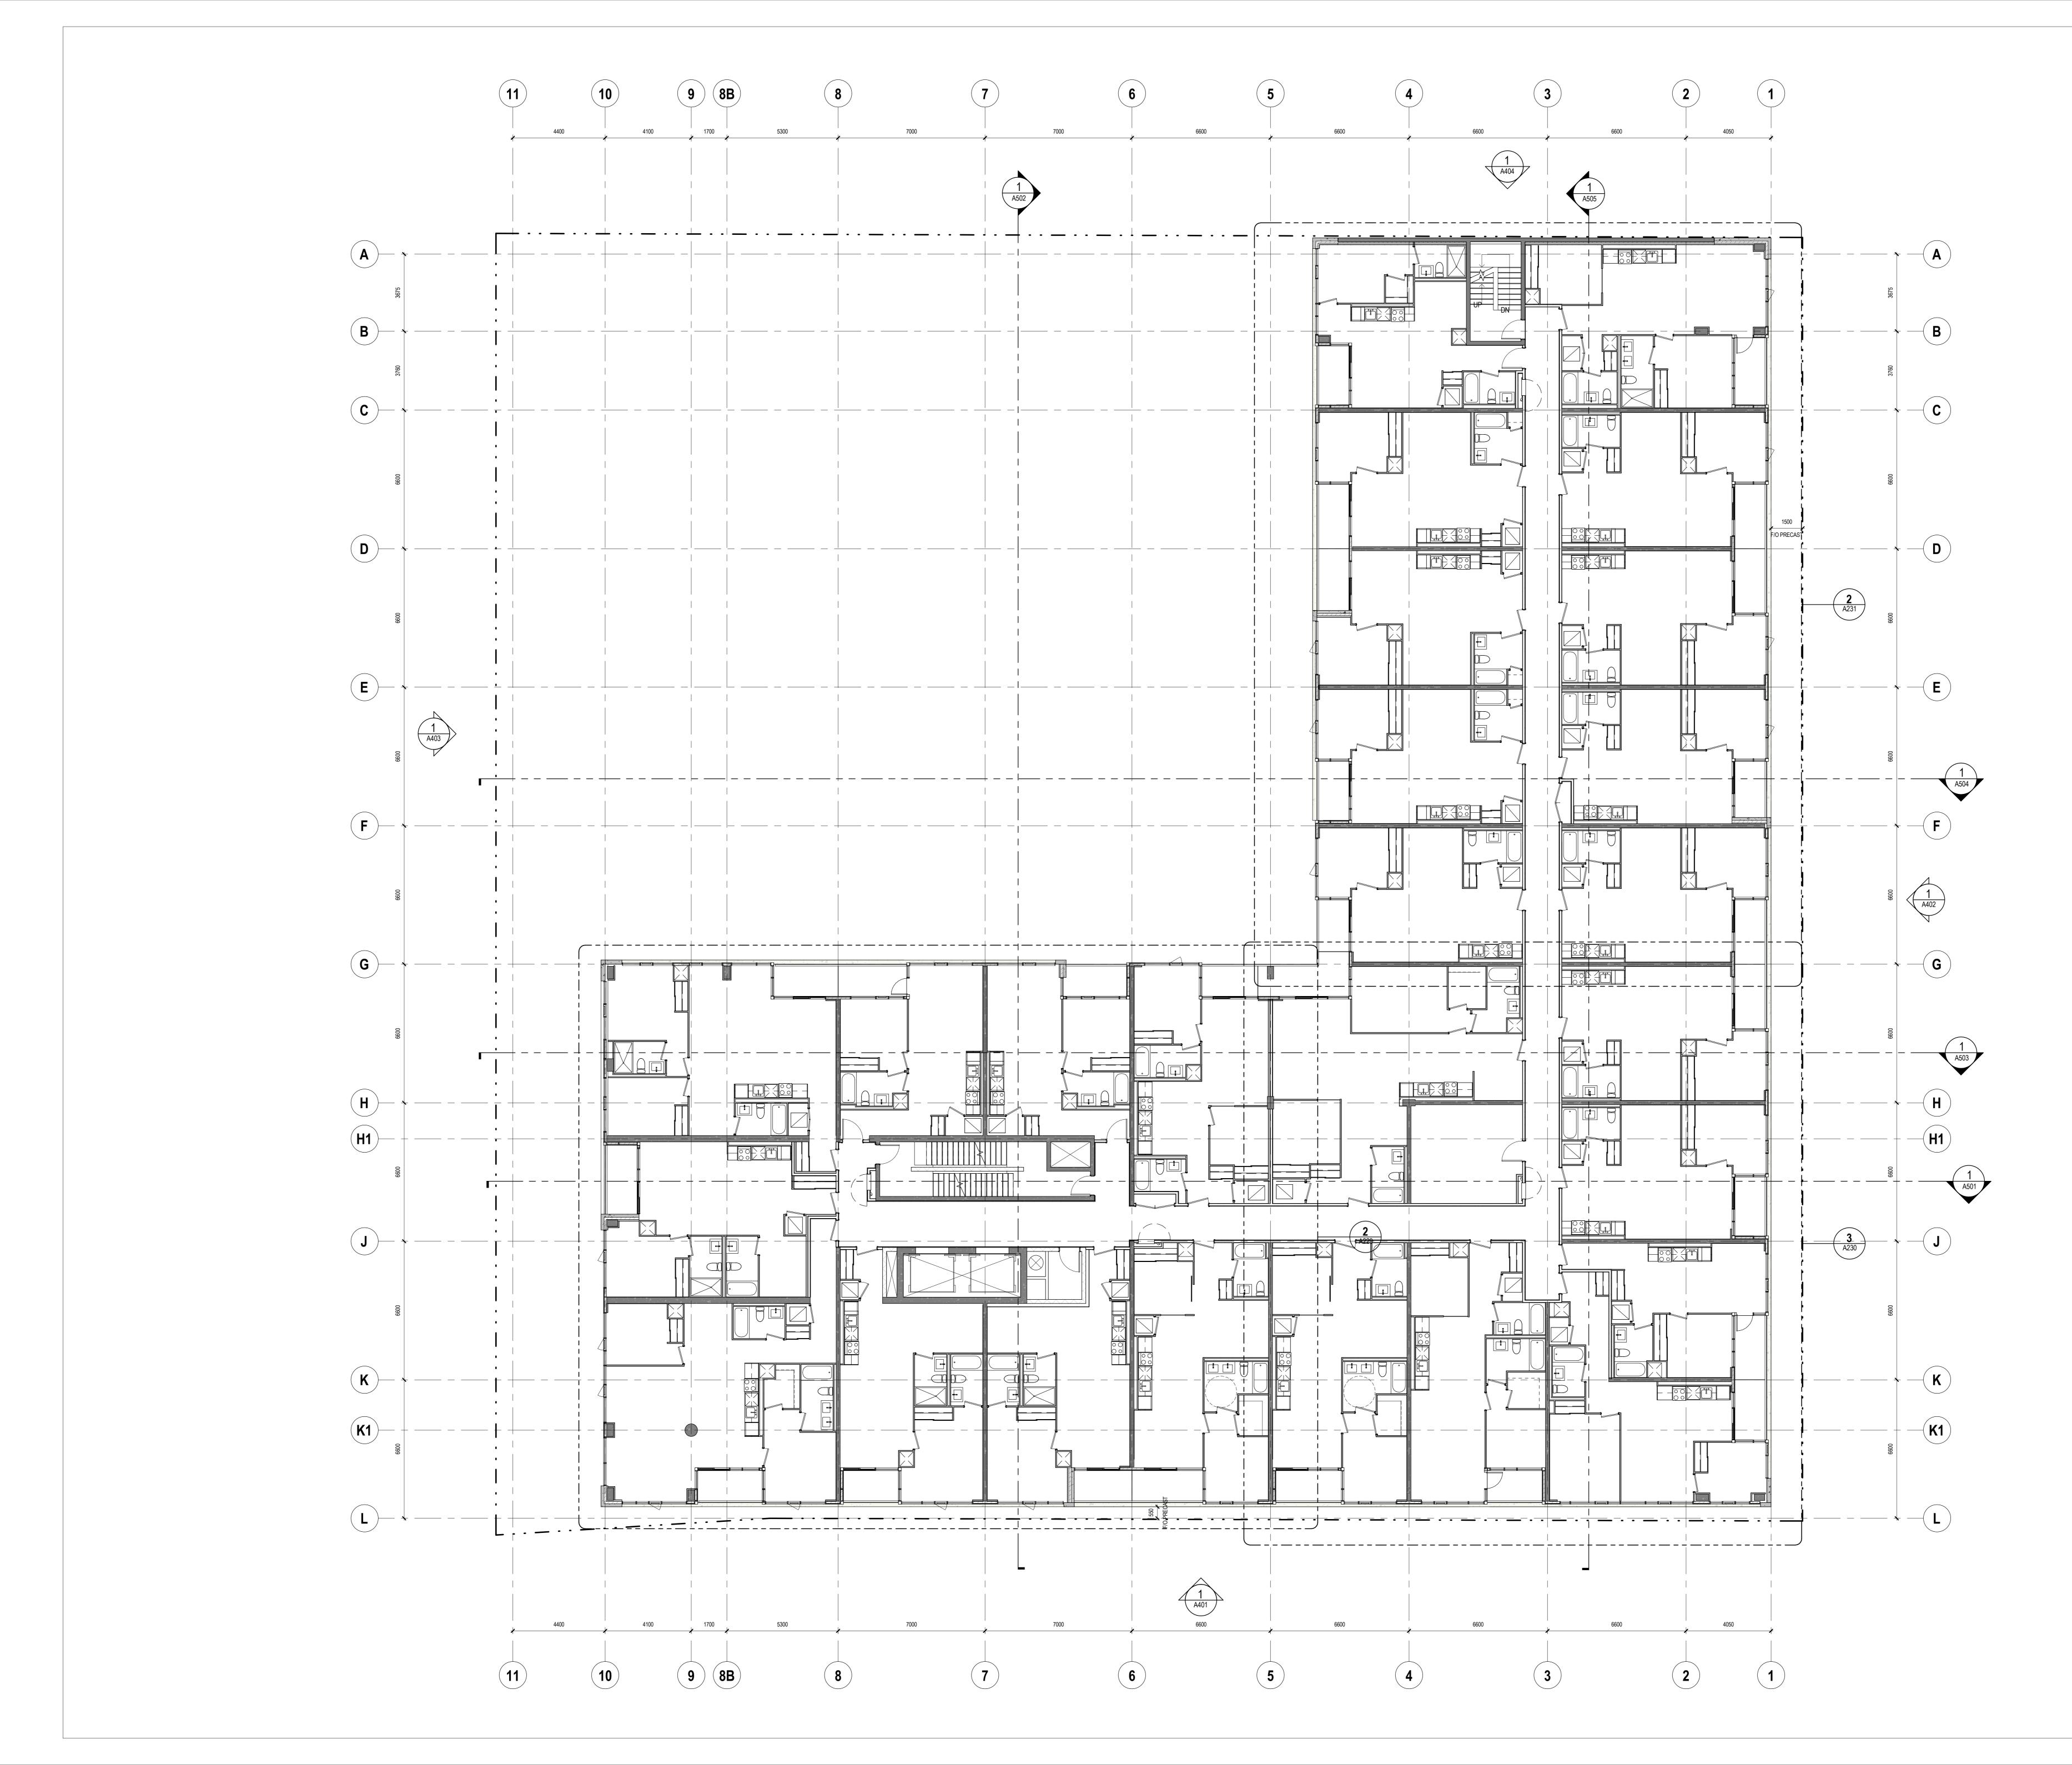


				4 110	
5 C		-	to , ON, Ca	nada, M5V 1V	/2
copyright pro	perty of the	architect ar	nd must be re	nd design are t aturned upon re ated documents	quest.
design in who written permis	ble or in part ssion.	is strictly fo	orbidden with	vided by and is	ct's
property of Te named on this contractor is	eeple Archite s drawing ar responsible	ects Inc. an nd solely fo for the coo	d shall be us r reference p rdination and	ed only for the urposes only. T l verification of a	project ⁻ he all
site as they p	ertain to the to the cons	se docume	nts. The co	nts and condition ntractor shall re the commence	port any
	shall not be	-	onstruction p	urposes unless	
countersigne Teeple Archit					
859	Que	ens	way	7	
859 The Qu	ensway, E	tobicoke,	ON		
CLIENT First Ave 5451 Highwa Ontario, Can	y 7, Suite 2	00, Woodb			ENILIE
905.856.303 CLIENT	1 info@firsta	avenue.ca			
2 Bloor Stree Ontario, Can 416.323.689	t West, Suit ada, M4W 3	te 700, Toro R1	onto, 📎	DEVELOP	CH
DESIGN AR Teeple 5 Camden S	rchitec		Canada ME	N(4)/2	
416.598.055 STRUCTUR	4 info@teep	learch.com ER			
K.O. & P 333 Denison 905.940.981	Street, Unit	15, Markh		Canada, L3R 2	Z4
	Street; Suite	0		rio, Canada, M	3J 1M6
416.398.199 PLANNER Urban S		s Inc.			
	Avenue, Su 4 admin@ur	uite 600, To banstrateg	ronto, Ontar ies.com	o, Canada, M5 ⁻	T 2C8
Thincde	sign erty Street, I	Unit 266, T		rio, Canada, M6	SK 3P6
CIVIL ENGIN	Point Er	ngineer	ing Inc.		
8395 Jane S 905.326.140 TRAFFIC CC	4 intouch@d	counterpoin		Canada, L4K 5	iY2
LEA Con 625 Cochran 905.470.001	e Drive, 9th		kham, Ontari	o, Canada, L3F	₹ 9R9
WIND CONS	nvironn		-	Canada, N1G	4T2
226.706.808					
REV NO	DATE		DESC	RIPTION	
	PR	\backslash			
TRU NORTI	ECT				
	NORTH	~~~			
l	.EV	EL ,	4 P	LAN	
_			-	♥	
Author			cker		esigner
DRAWN BY		CHEC	KED BY	S	EALER
				S 20	EALER 19.07.1
DRAWN BY 17-108		CHEC	KED BY	S 20	EALER 19.07.1
DRAWN BY 17-108	SC	CHEC : 100 CALE	KED BY A0 FORM	S 20 At Pl	
DRAWN BY 17-108	SC	CHEC : 100 CALE	KED BY	S 20 At Pl	EALER 19.07.1

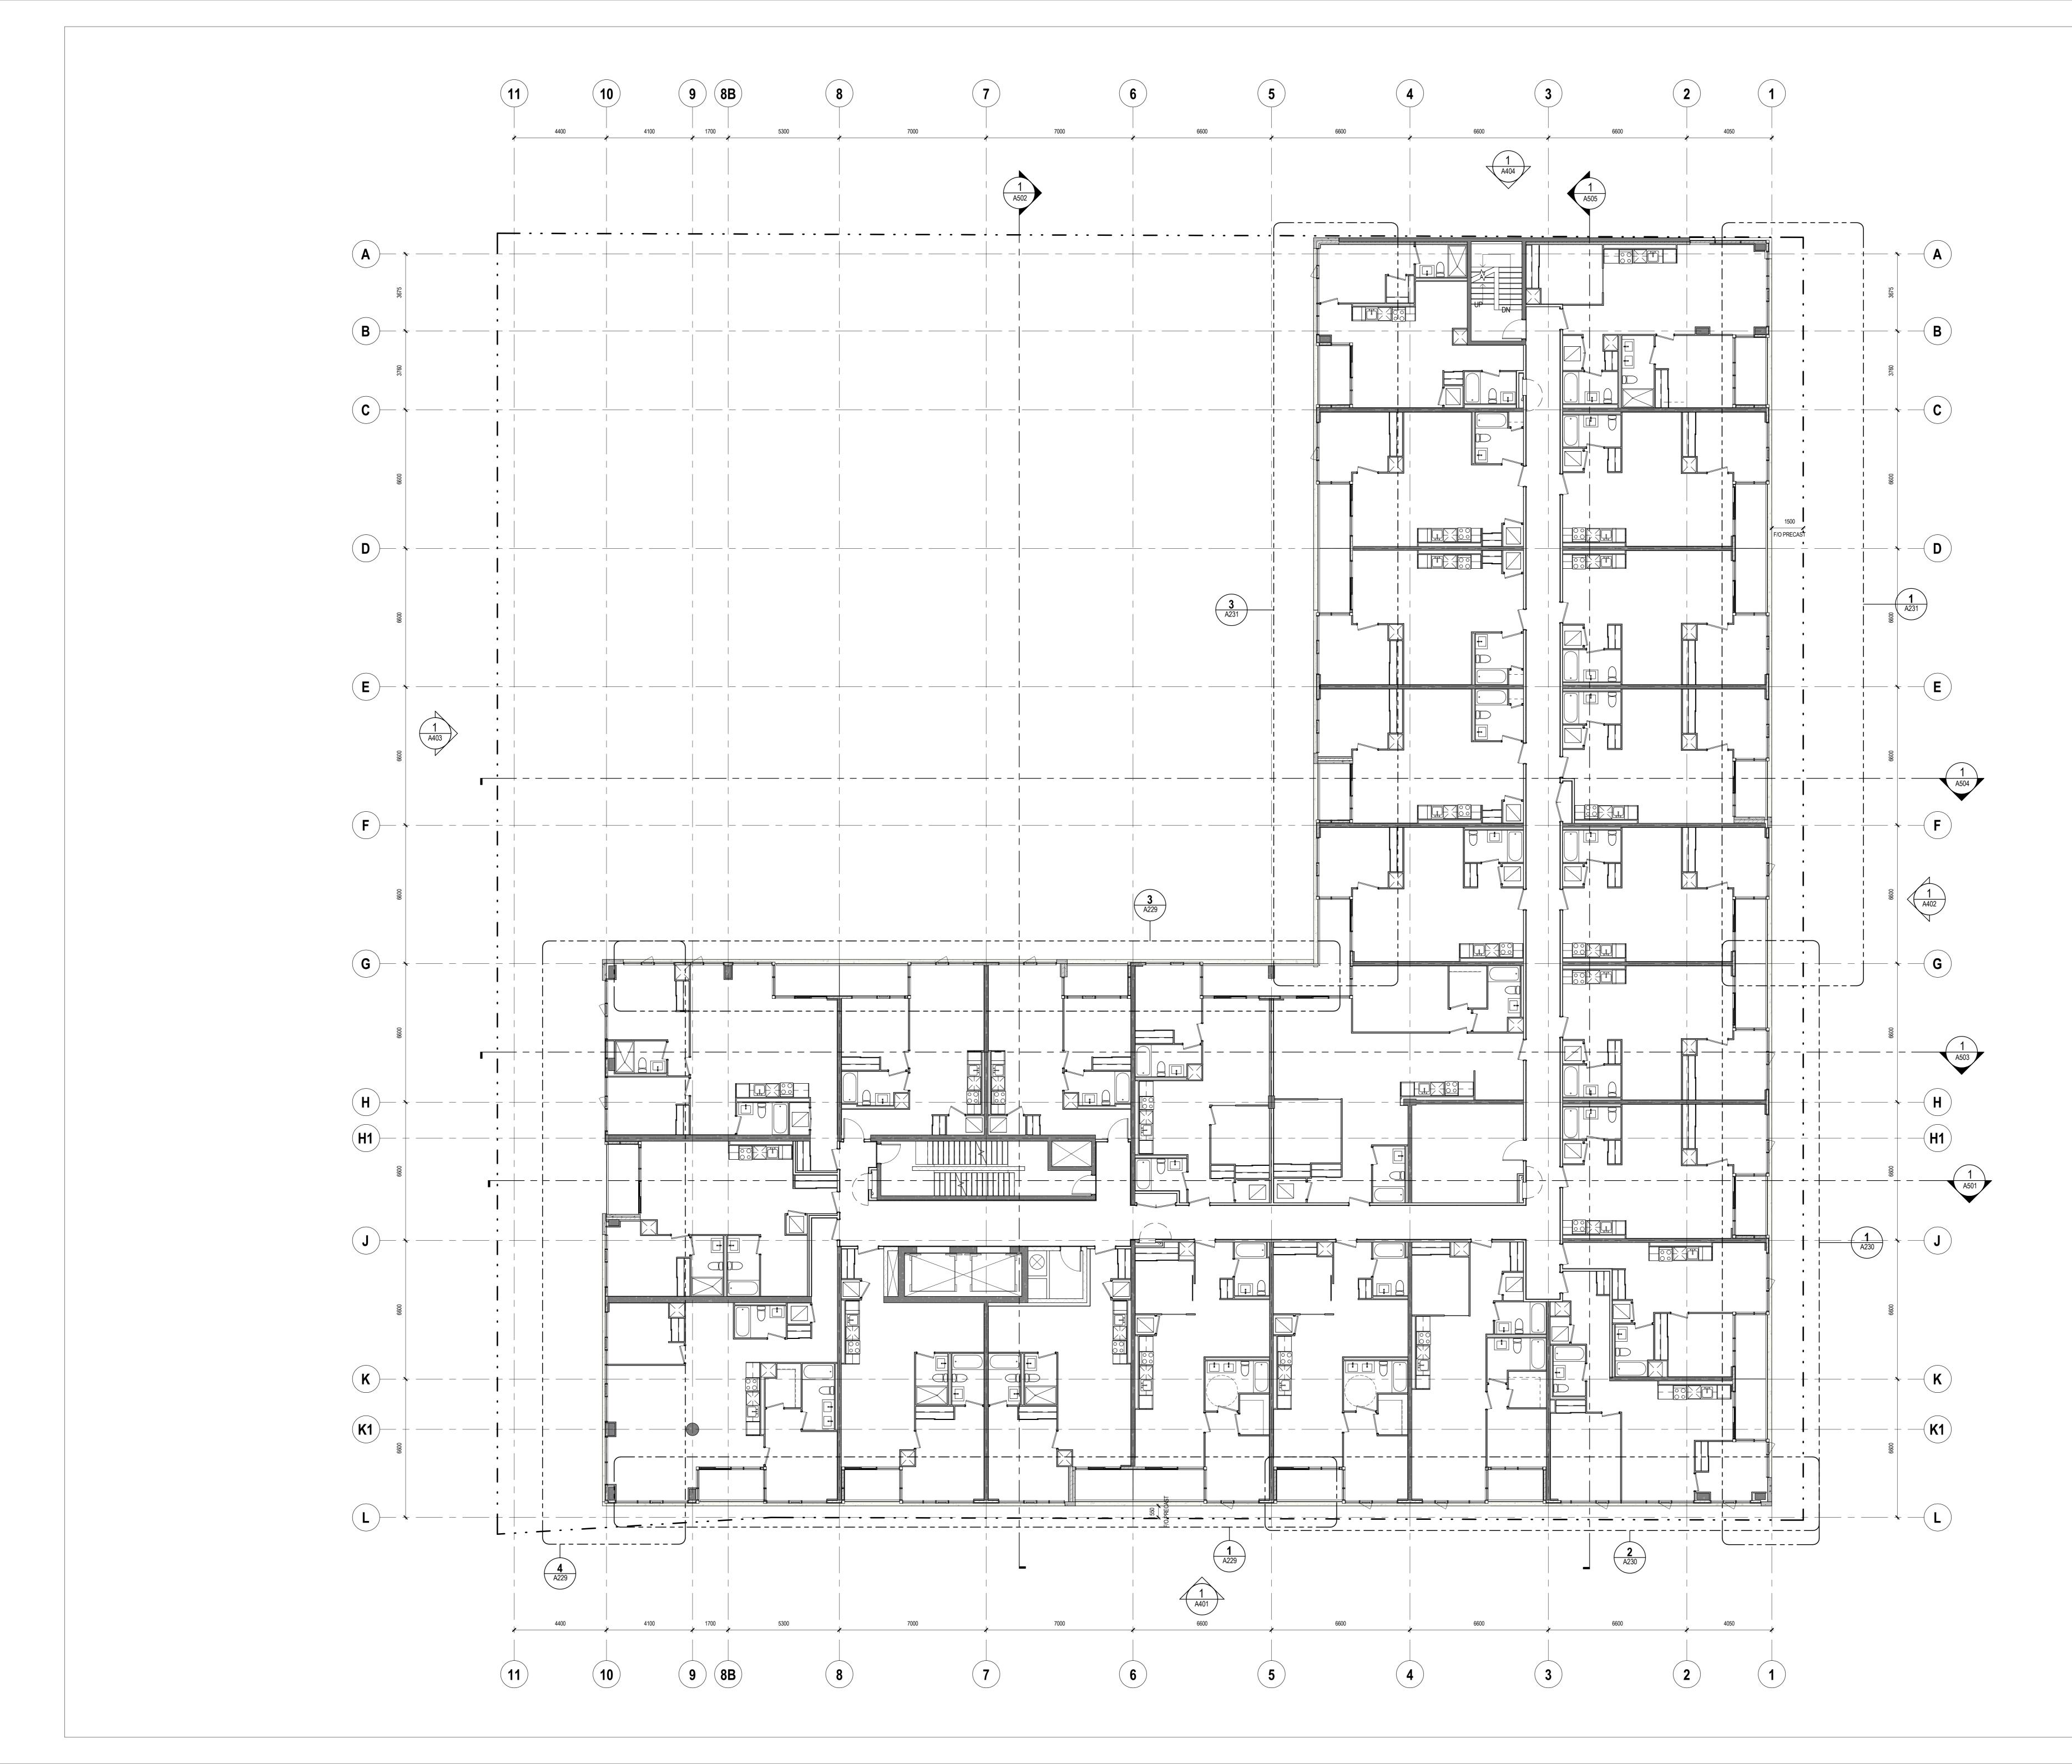


Novus Er 150 Research 226.706.8080	n Lane, Suit	te 105, Gue	elph, Ontar	rio, Canad	da, N1G 4T2
TRAFFIC CO LEA Cons 625 Cochrane 905.470.0015 WIND CONS	Sulting I e Drive, 9th	Ltd.	kham, Ont	ario, Can	ada, L3R 9R9
416.236.3335 CIVIL ENGIN Counters 8395 Jane St 905.326.1404	EER DOINT ER reet, SUite	ncdesign.ca ngineer 100, Vaugl	r ing Inc han, Ontar		
197 Spadina 416.340.9004 LANDSCAPE	Avenue, Su admin@ur	uite 600, To banstrateg CT	jies.com		nada, M5T 2C8
United E 3645 Keele S 416.398.1999 PLANNER Urban St	treet; Suite	#105, Nor		ntario, Ca	nada, M3J 1M6
STRUCTURA K.O. & Pa 333 Denison 905.940.9811 MEP ENGINE	artners Street, Unit office@ko	Ltd. 15, Markh	,	o, Canad	la, L3R 2Z4
DESIGN ARC Teeple A 5 Camden Stu 416.598.0554	CHITECT Irchitec	ts Inc. to, Ontario,	Canada, I	M5V 1V2	
CLIENT Latch De 2 Bloor Street Ontario, Cana 416.323.6896	t West, Suit	te 7 00, Toro R1	onto, 🐧		ATCH
CLIENT First Ave 5451 Highway Ontario, Cana 905.856.3031	y 7, Suite 20 ada, L4L 0B	00, Woodb 32		FIRST	
859(859 The Que	-			y	
DO NOT SCA This drawing s countersigned Teeple Archite	shall not be	-	onstructior	n purpose	s unless
named on this contractor is re dimensions co site as they pe	drawing an esponsible ontained her ertain to the to the cons	nd solely fo for the coo rein and all se docume	r reference rdination a l measurer ents. The c	e purpose and verific ments and contractor	s only. The
copyright prop Reproduction design in whol written permis This drawing,	oerty of the a of the draw le or in part sion. as an instru	architect ar ings, speci is strictly f ument of se	nd must be fications, r orbidden w ervice, is p	e returned related do vithout the rovided b	l upon request. ocuments and e architect's y and is the
All drawings, s copyright prop Reproduction design in whol written permis This drawing, property of Te named on this contractor is re dimensions co site as they pe discrepancies	erty of the a of the draw le or in part sion. as an instru- eple Archite drawing an esponsible ontained here ertain to the to the cons	eet, Toron ns, related architect ar ings, speci is strictly f ument of se ects Inc. ar nd solely fo for the coo rein and al ise docume	documents nd must be fications, r orbidden w ervice, is p nd shall be r reference r reference r dination a l measurer ents. The o	s and des e returned related do vithout the used onl e purpose ind verific ments and contractor	I upon request. ocuments and e architect's y and is the y for the project es only. The cation of all d conditions on r shall report ar

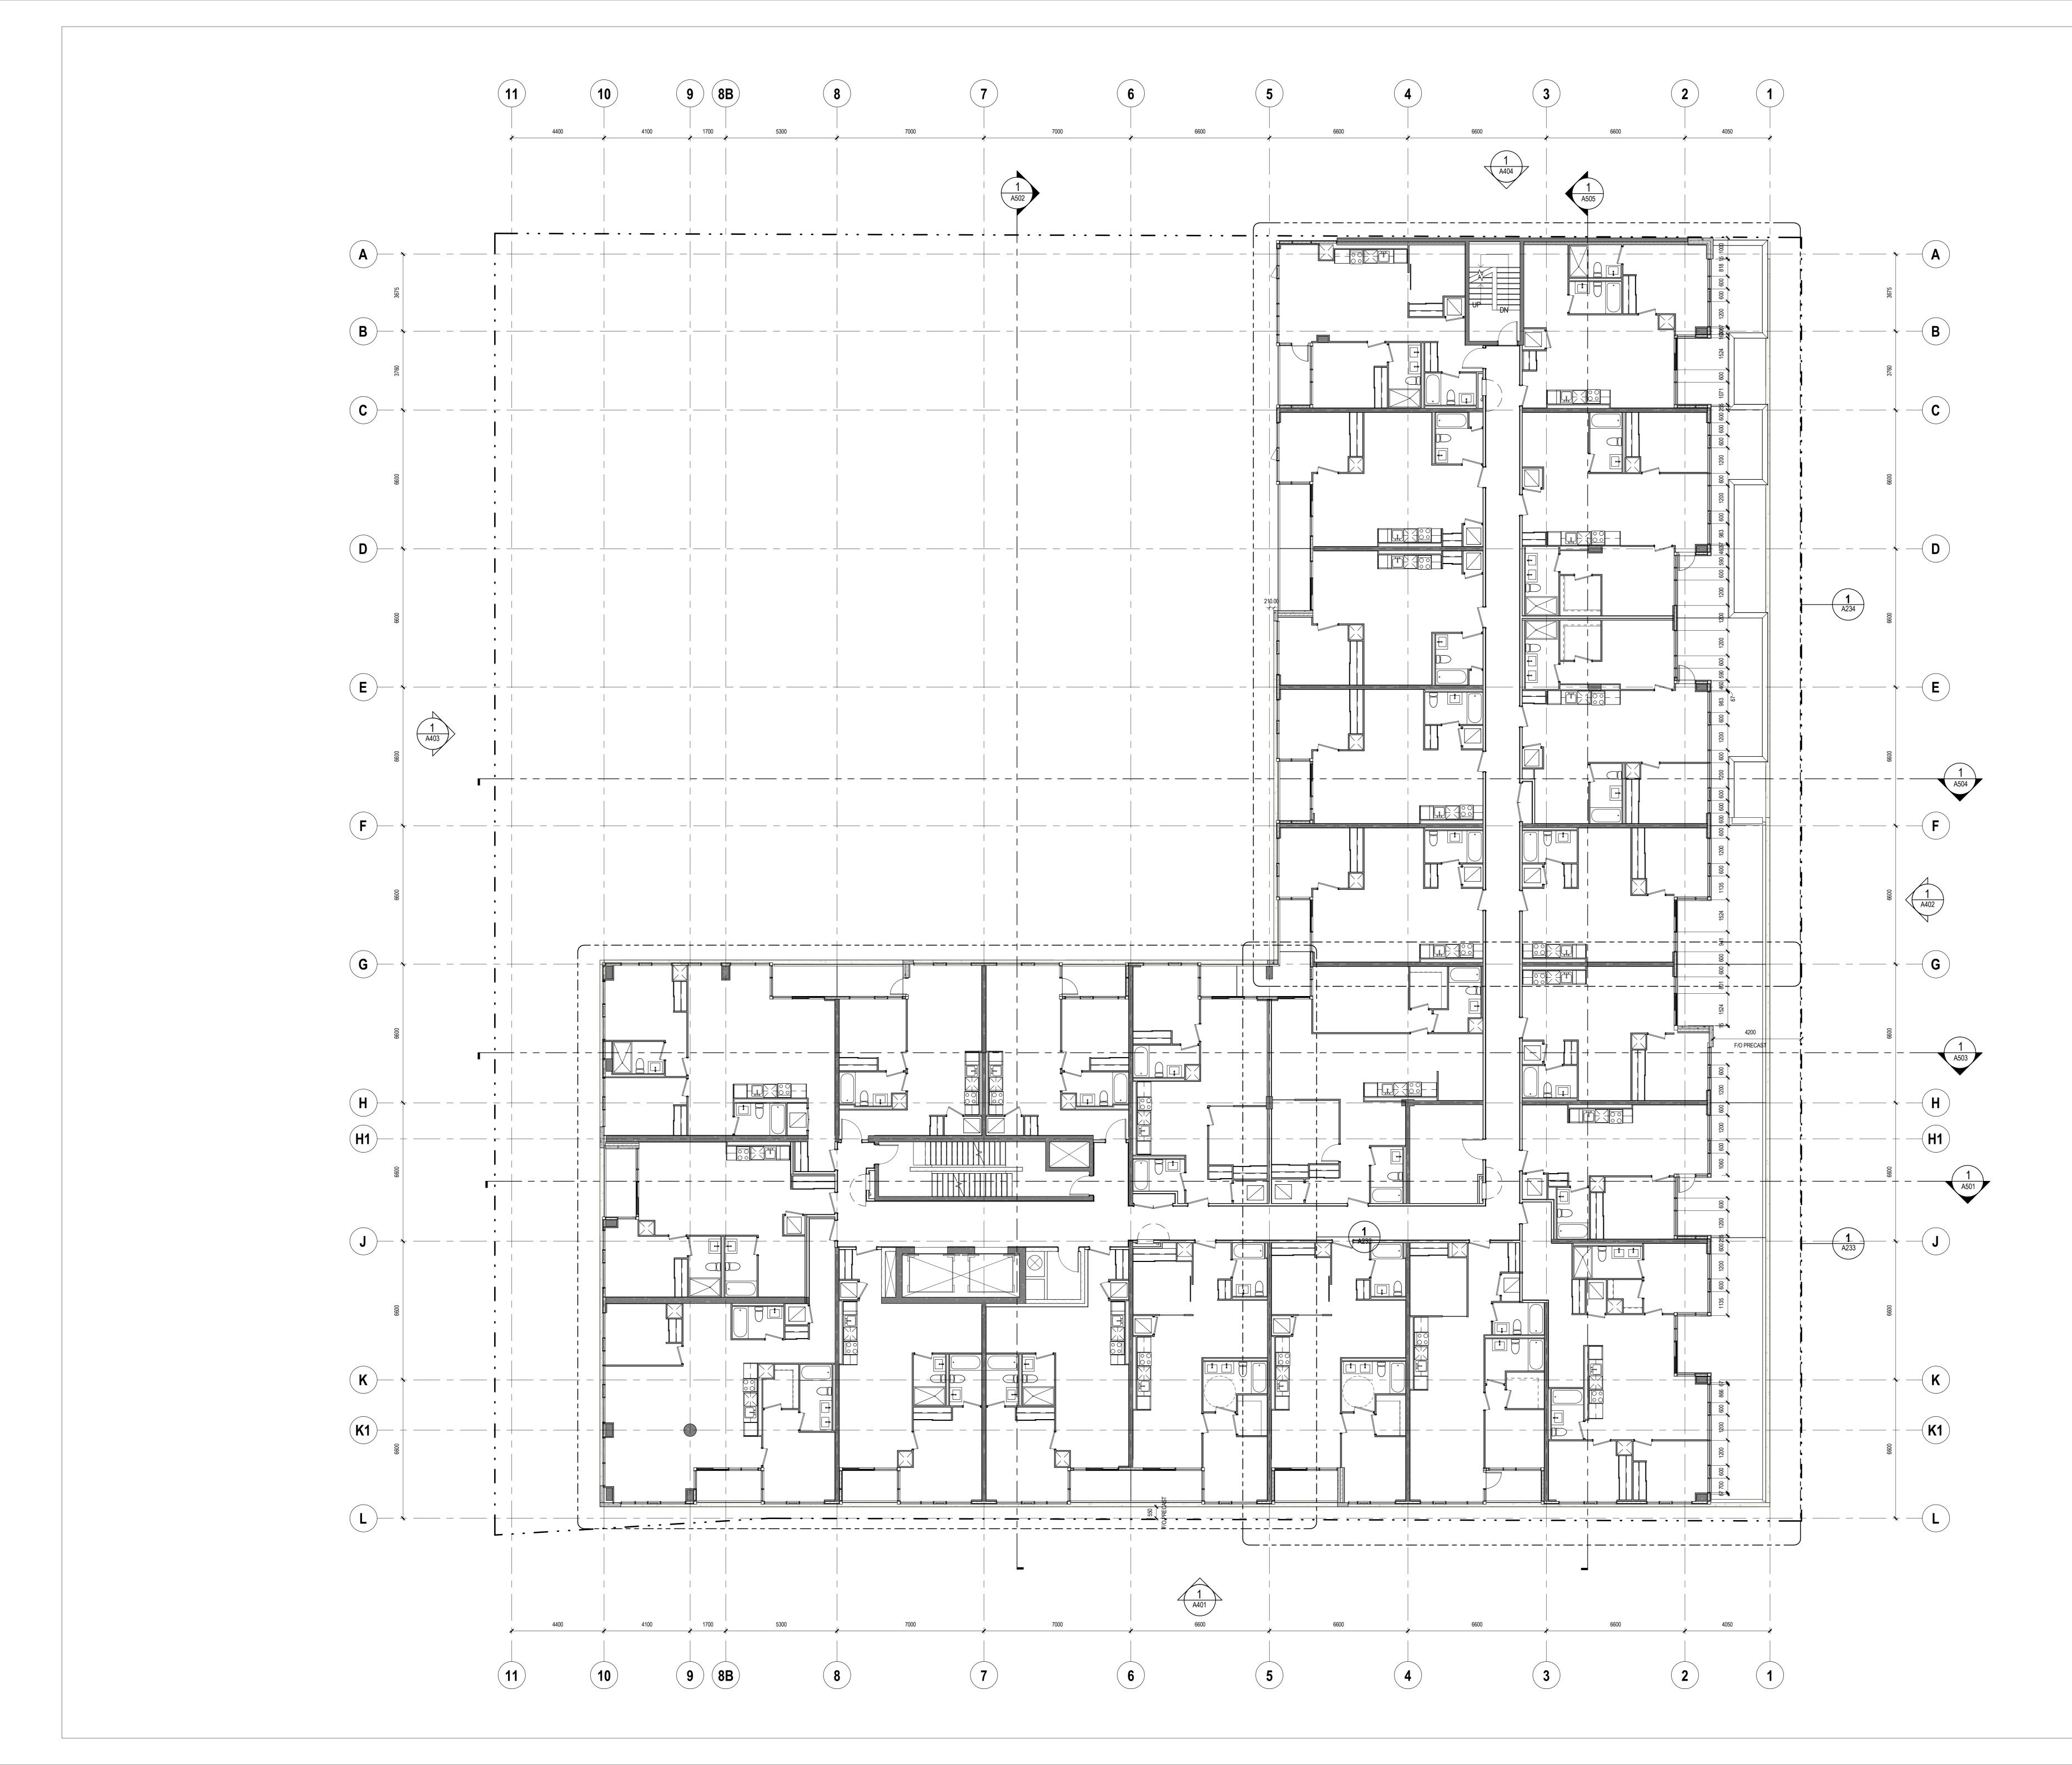


	Teeple	Architects	INC.
	en Street, Toro	nto, ON, Canad	a, M5V 1V2
All drawings, spec copyright property Reproduction of th design in whole or written permission	of the architect a e drawings, spec in part is strictly f	nd must be return fications, related	ed upon request. documents and
This drawing, as a property of Teeple named on this dra	n instrument of se Architects Inc. ar wing and solely fo	nd shall be used o r reference purpo	only for the project oses only. The
discrepancies to the	ned herein and al n to these docume ne consultant in w	I measurements a ents. The contrac	
any affected work. DO NOT SCALE 1 This drawing shall	HIS DRAWING	onstruction purpo	ses unless
countersigned Teeple Architects	Inc.		
859 Q 859 The Queens		-	
CLIENT			_
5451 Highway 7, 905.856.3031 info	Suite 200, Woodb L4L 0B2	ridge , FIRS	AVENUE Roperties
CLIENT Latch Deve 2 Bloor Street We	st, Suite 700, Tor	onto	
Ontario, Canada, 416.323.6896 info DESIGN ARCHIT Teeple Arch	@latch-developn ECT	nents.com	
5 Camden Street, 416.598.0554 info STRUCTURAL EI	@teeplearch.con		/2
K.O. & Part 333 Denison Stre 905.940.9811 offi	et, Unit 15, Markh		ada, L3R 2Z4
MEP ENGINEER United Engi 3645 Keele Street 416.398.1999	•		Canada, M3J 1M6
PLANNER Urban Strat 197 Spadina Avei	•	pronto Ontario C	anada M5T 2C8
416.340.9004 adr LANDSCAPE AR Thincdesigr	nin@urbanstrateg CHITECT		
0	Street, Unit 266, T o@thincdesign.ca		Canada, M6K 3P6
Counterpoi 8395 Jane Street, 905.326.1404 into	SUite 100, Vaug	han, Ontario, Car	nada, L4K 5Y2
TRAFFIC CONSL LEA Consult 625 Cochrane Dri 905.470.0015	ting Ltd.	kham, Ontario, C	anada, L3R 9R9
WIND CONSULT	ronmental	-	
150 Research Lar 226.706.8080 info			laua, NTG 412
REV NO DA	ATE	DESCRIP	TION
PR	\sum		
ROJECT NORTH			
ЯТН	/~		
10	\/ C I		
LE	VEL	6 PL	AN
Author	•	ecker	Designer
DRAWN BY 17-108	CHEC 1:100	KED BY	SEALER 2019.07.1
PROJ NO	SCALE	FORMAT	PLOT DAT
	~ ~		
	A2	.03	

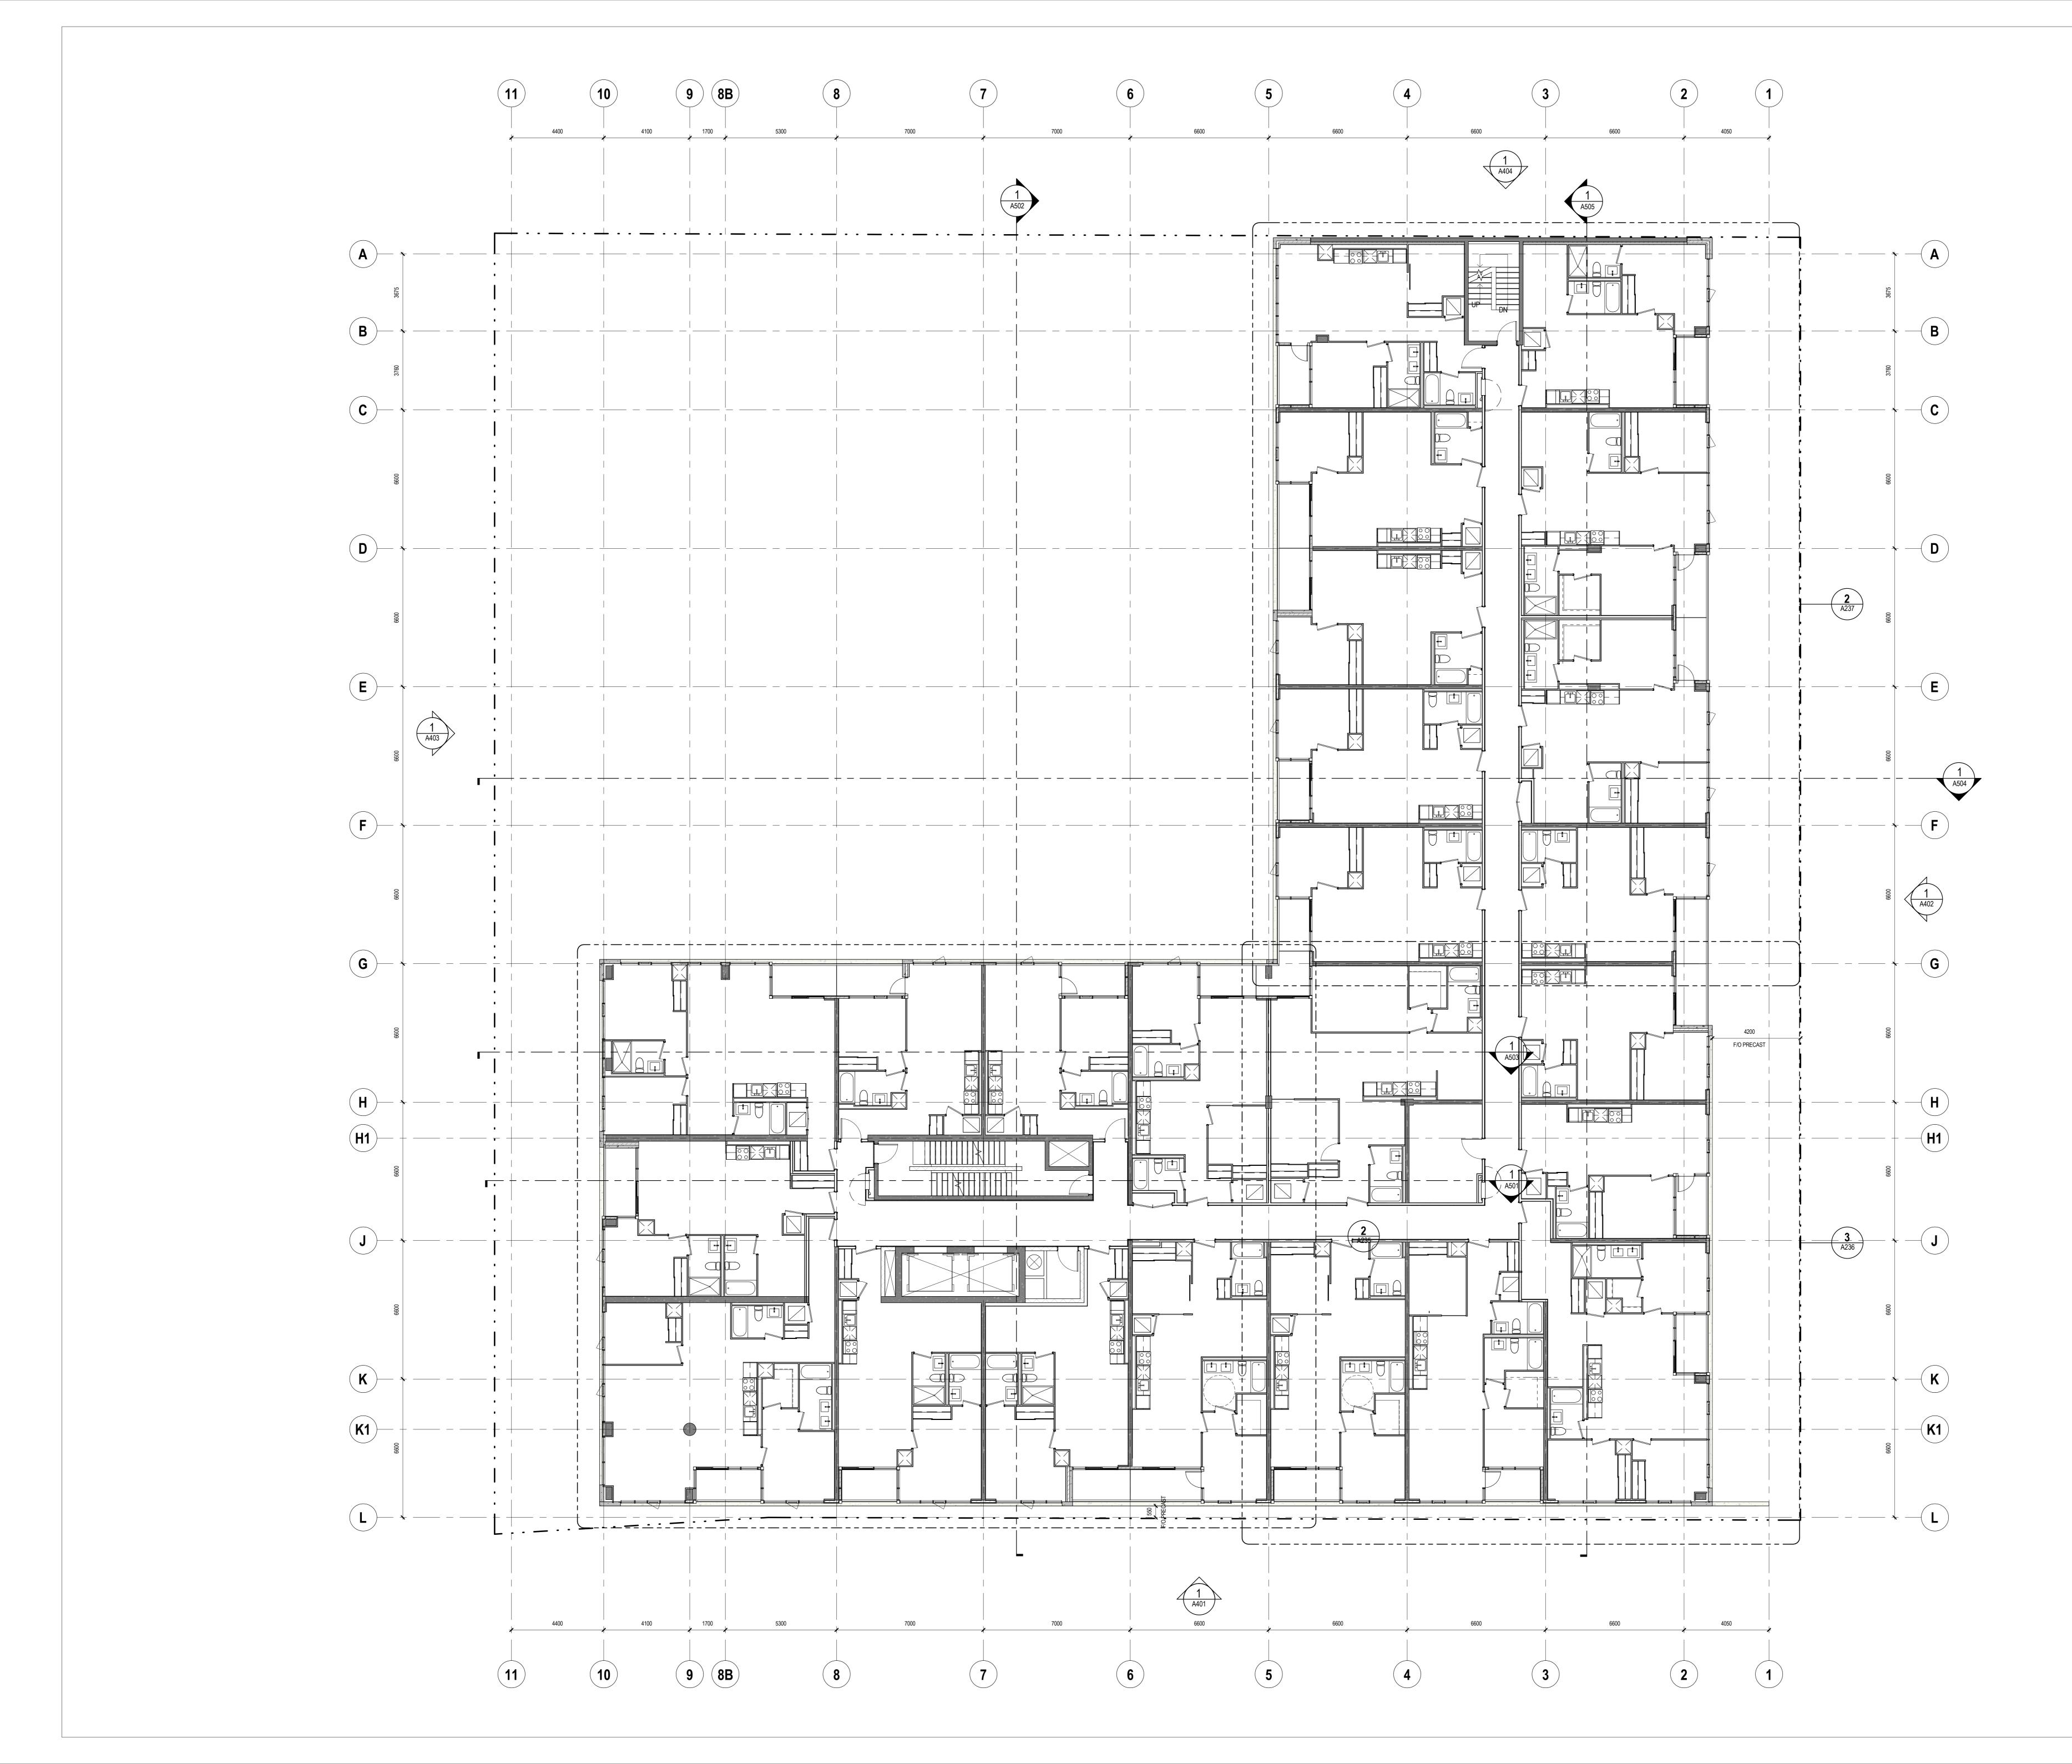


copyright property of the architect and must be returned upon request. Reproduction of the drawings, specifications, related documents and design in whole or in part is strictly forbidden without the architect's written permission. This drawing, as an instrument of service, is provided by and is the property of Teeple Architects Inc. and shall be used only for the project named on this drawing and solely for reference purposes only. The contractor is responsible for the coordination and verification of all dimensions contained herein and all measurements and conditions on site as they pertain to these documents. The contractor shall report any discrepancies to the consultant in writing prior to the commencement of any affected work. DO NOT SCALE THIS DRAWING This drawing shall not be used for construction purposes unless countersigned Teeple Architects Inc. 859 Queensway	<text><text><text><text><text><text><text><section-header><text></text></section-header></text></text></text></text></text></text></text>
<text></text>	All drawings, specifications, related documents and design are the copyright property of the architect and must be returned upon request. Reproduction of the drawings, specifications, related documents and design in whole or in part is strictly forbidden without the architect's written permission. This drawing, as an instrument of service, is provided by and is the property of Teeple Architects Inc. and shall be used only for the project named on this drawing and solely for reference purposes only. The contractor is responsible for the coordination and verifications of all dimensions contained herein and all measurements and conditions on site as they pertain to these documents. The contractor shall report any discrepancies to the consultant in writing prior to the commencement of any affected work. DO NOT SCALE THIS DRAWING This drawing shall not be used for construction purposes unless countersigned Teeple Architects Inc. 859 DQUECENSWARS 859 The Queensway, Etobicoke, ON CLIENT First Avenue Properties 5451 Highway 7, Suite 200, Woodbridge, Ontario, Canada, L4L 0B2 905.856.3031 info@firstavenue.ca CLIENT CLIENT
<text></text>	design in whole or in part is strictly forbidden without the architect's written permission. This drawing, as an instrument of service, is provided by and is the property of Teeple Architects Inc. and shall be used only for the project named on this drawing and solely for reference purposes only. The contractor is responsible for the coordination and verification of all dimensions contained herein and all measurements and conditions on site as they pertain to these documents. The contractor shall report any discrepancies to the consultant in writing prior to the commencement of any affected work. DO NOT SCALE THIS DRAWING This drawing shall not be used for construction purposes unless countersigned Teeple Architects Inc. 859 The Queensway , Etobicoke, ON CLIENT First Avenue Properties 5451 Highway 7, Suite 200, Woodbridge, Ontario, Canada, L4L 0B2 905.856.3031 info@firstavenue.ca
<form> binding of the initial grant and the origination and a single active and single active active</form>	named on this drawing and solely for reference purposes only. The contractor is responsible for the coordination and verification of all dimensions contained herein and all measurements and conditions on site as they pertain to these documents. The contractor shall report any discrepancies to the consultant in writing prior to the commencement of any affected work. DO NOT SCALE THIS DRAWING This drawing shall not be used for construction purposes unless countersigned Teeple Architects Inc. 859 The Queensway, Etobicoke, ON CLIENT First Avenue Properties 5451 Highway 7, Suite 200, Woodbridge, Ontario, Canada, L4L 0B2 905.856.3031 info@firstavenue.ca
<text>The advanced of the second of</text>	This drawing shall not be used for construction purposes unless countersigned Teeple Architects Inc. 859 Queensway 859 The Queensway, Etobicoke, ON CLIENT First Avenue Properties 5451 Highway 7, Suite 200, Woodbridge, Ontario, Canada, L4L 0B2 905.856.3031 info@firstavenue.ca
<text>abi the Queenoway, EtoDicole, 01 CLEAN Frist Augus, 2010 Status, 2010 CLEAN</text>	859 The Queensway, Etobicoke, ON CLIENT First Avenue Properties 5451 Highway 7, Suite 200, Woodbridge, Ontario, Canada, L4L 0B2 905.856.3031 info@firstavenue.ca
	First Avenue Properties 5451 Highway 7, Suite 200, Woodbridge, Ontario, Canada, L4L 0B2 905.856.3031 info@firstavenue.ca
	905.856.3031 info@firstavenue.ca PROPERTIES CLIENT •
2410.323.0880 integligibility-designments.com DESIGNA RFOHTECT Tegligibility Control. Chancia, Canada, MSV 102 2410.328.084.1003[disepseut.com STRUCTIVAL. LONKERER K.O. & Partner's Ltd. Stabulano Stabula	2 Bloor Street West, Suite 700, Toronto,
BUILDURAL ENGINEER K.O. & PATTORY S. U.G. BODENIAN UNIT OF MERICANA CARACA LAR 224 REAL PROPERTY OF MERICANA CARACA LAR 2014 PERICANA CARACA CARACA LAR 2014 PERICANA CARACA CARACA LAR 2014 PERICANA LAR 2014 PERICANA LAR 2014 PERICANA CARACA LAR 2014 PERICANA LAR 20	416.323.6896 info@latch-developments.com DESIGN ARCHITECT Teeple Architects Inc. 5 Camden Street, Toronto, Ontario, Canada, M5V 1V2
MEP ENGINEER United Engineering Inc. Solve Kande Strote Sturie F100, NOY Yook, Ontario, Canada, MOI 2029 PLANEER Urban Strategies Inc. TV Sodering Averagies Inc. TV Sodering Averagies Inc. TV Exact Levy Strote, Unit 200, Toomb, Ontario, Canada, MOI 2029 The Stat Levy Strote, Unit 200, Toomb, Ontario, Canada, MOI 202 The Stat Levy Strote, Unit 200, Toomb, Ontario, Canada, Likt BY2 200, 283, Molinguation Provide	STRUCTURAL ENGINEER K.O. & Partners Ltd. 333 Denison Street, Unit 15, Markham, Ontario, Canada, L3R 2Z4
Urban Strategies Inc. 1878 2000 Audmin@urbanding.burbanding.com Urban Strategies Thickeisign Therefore Strate Media Bibbon Strate Thickeisign Thickeisign <td>MEP ENGINEER United Engineering Inc. 3645 Keele Street; Suite #105, North York, Ontario, Canada, M3J 1M6</td>	MEP ENGINEER United Engineering Inc. 3645 Keele Street; Suite #105, North York, Ontario, Canada, M3J 1M6
Number of the state of the	Urban Strategies Inc. 197 Spadina Avenue, Suite 600, Toronto, Ontario, Canada, M5T 2C8
Counterpoint Engineering Inc. S053 June Stand Status Ulate 10 EXA Consult TANT EEX Consult TANT EEX Consult TANT EXA Consult TANT EXA Consult TANT EXA Consult TANT EXA Consult TANT Marked Status Status 100, Canada, L3R 989 MOUSE ENVIRONMENTATION NOUSE ENVIRONMENTATION 101 Research Lane, Suite 100, Cauph, Ontatio, Canada, NTG 472 28.705 8090 Info@movision/.com 101 Research Lane, Suite 100, Cauph, Ontatio, Canada, NTG 472 28.705 8090 Info@movision/.com 101 Research Lane, Suite 100, Cauph, Ontatio, Canada, NTG 472 102 Research Lane, Suite 100, Cauph, Ontatio, Canada, NTG 472 103 Research Lane, Suite 100, Cauph, Ontatio, Canada, NTG 472 104 Research Lane, Suite 100, Cauph, Ontatio, Canada, NTG 472 105 Research Lane, Suite 100, Cauph, Ontatio, Canada, Lane, Cauph, Ontatio, Cauph,	Thincdesign 171 East Liberty Street, Unit 266, Toronto, Ontario, Canada, M6K 3P6 416.236.3335 hello@thincdesign.ca
LEA Consulting LLI. Seg Controm Wey By Floor, Markham, Onkario, Canada, LSR 980 VINU CONSULTANT Novus Entromy Consultation: 100 Research Lane, Suite 105, Gueph, Ontario, Canada, NTG 412 228, 708, 8080 info@provuseny.com 100 Research Lane, Suite 105, Gueph, Ontario, Canada, NTG 412 20, 708, 8080 info@provuseny.com 100 Research Lane, Suite 105, Gueph, Ontario, Canada, NTG 412 20, 708, 8080 info@provuseny.com 100 Research Lane, Suite 105, Gueph, Ontario, Canada, NTG 412 100 Research Lane, Suite 106, Gueph, Ontario, Canada, NTG 412 100 Research Lane, Suite 108, Gueph, Ontario, Canada, NTG 412 101 Research Lane, Suite 108, Gueph, Ontario, Canada, Suite 108, Gueph, Ontario, Canada, Lane, Suite 108, Gueph,	Counterpoint Engineering Inc. 8395 Jane Street, SUite 100, Vaughan, Ontario, Canada, L4K 5Y2 905.326.1404 intouch@counterpointeng.com
Nove Environmental Inc. 190 Research Suba 105, Outpit, Ontario, Canada, NIG 472 220, 708, 89890 Infognorusery, com	LEA Consulting Ltd. 625 Cochrane Drive, 9th Floor, Markham, Ontario, Canada, L3R 9R9
REV NO DATE DESCRIPTION REV NO DATE REV NO DATE DESCRIPTION DESCRIPTION DESCRIPTION <td>Novus Environmental Inc. 150 Research Lane, Suite 105, Guelph, Ontario, Canada, N1G 4T2</td>	Novus Environmental Inc. 150 Research Lane, Suite 105, Guelph, Ontario, Canada, N1G 4T2
Author Checker Designer DRAWN BY CHECKED BY SEALER 17-108 1 : 100 A0 2019.07.17 PROJ NO SCALE FORMAT PLOT DATE	
Author Checker Designer DRAWN BY CHECKED BY SEALER 17-108 1: 100 A0 2019.07.17 PROJ NO SCALE FORMAT PLOT DATE	
AuthorCheckerDesignerDRAWN BYCHECKED BYSEALER17-1081:100A02019.07.17PROJ NOSCALEFORMATPLOT DATE	TRUE PROLE
AuthorCheckerDesignerDRAWN BYCHECKED BYSEALER17-1081:100A02019.07.17PROJ NOSCALEFORMATPLOT DATE	
DRAWN BYCHECKED BYSEALER17-1081 : 100A02019.07.17PROJ NOSCALEFORMATPLOT DATE	
DRAWN BYCHECKED BYSEALER17-1081 : 100A02019.07.17PROJ NOSCALEFORMATPLOT DATE	NORTH
PROJ NO SCALE FORMAT PLOT DATE	LEVEL 7 PLAN
A210	LEVEL 7 PLAN Athor Checker Designer
A210	Image: Designer DRAWN BY Checker CHECKED BY Designer SEALER 17-108 1:100 A0 2019.07.12
	Author Checker Designer DRAWN BY CHECKED BY SEALER 17-108 1:100 A0 2019.07.12

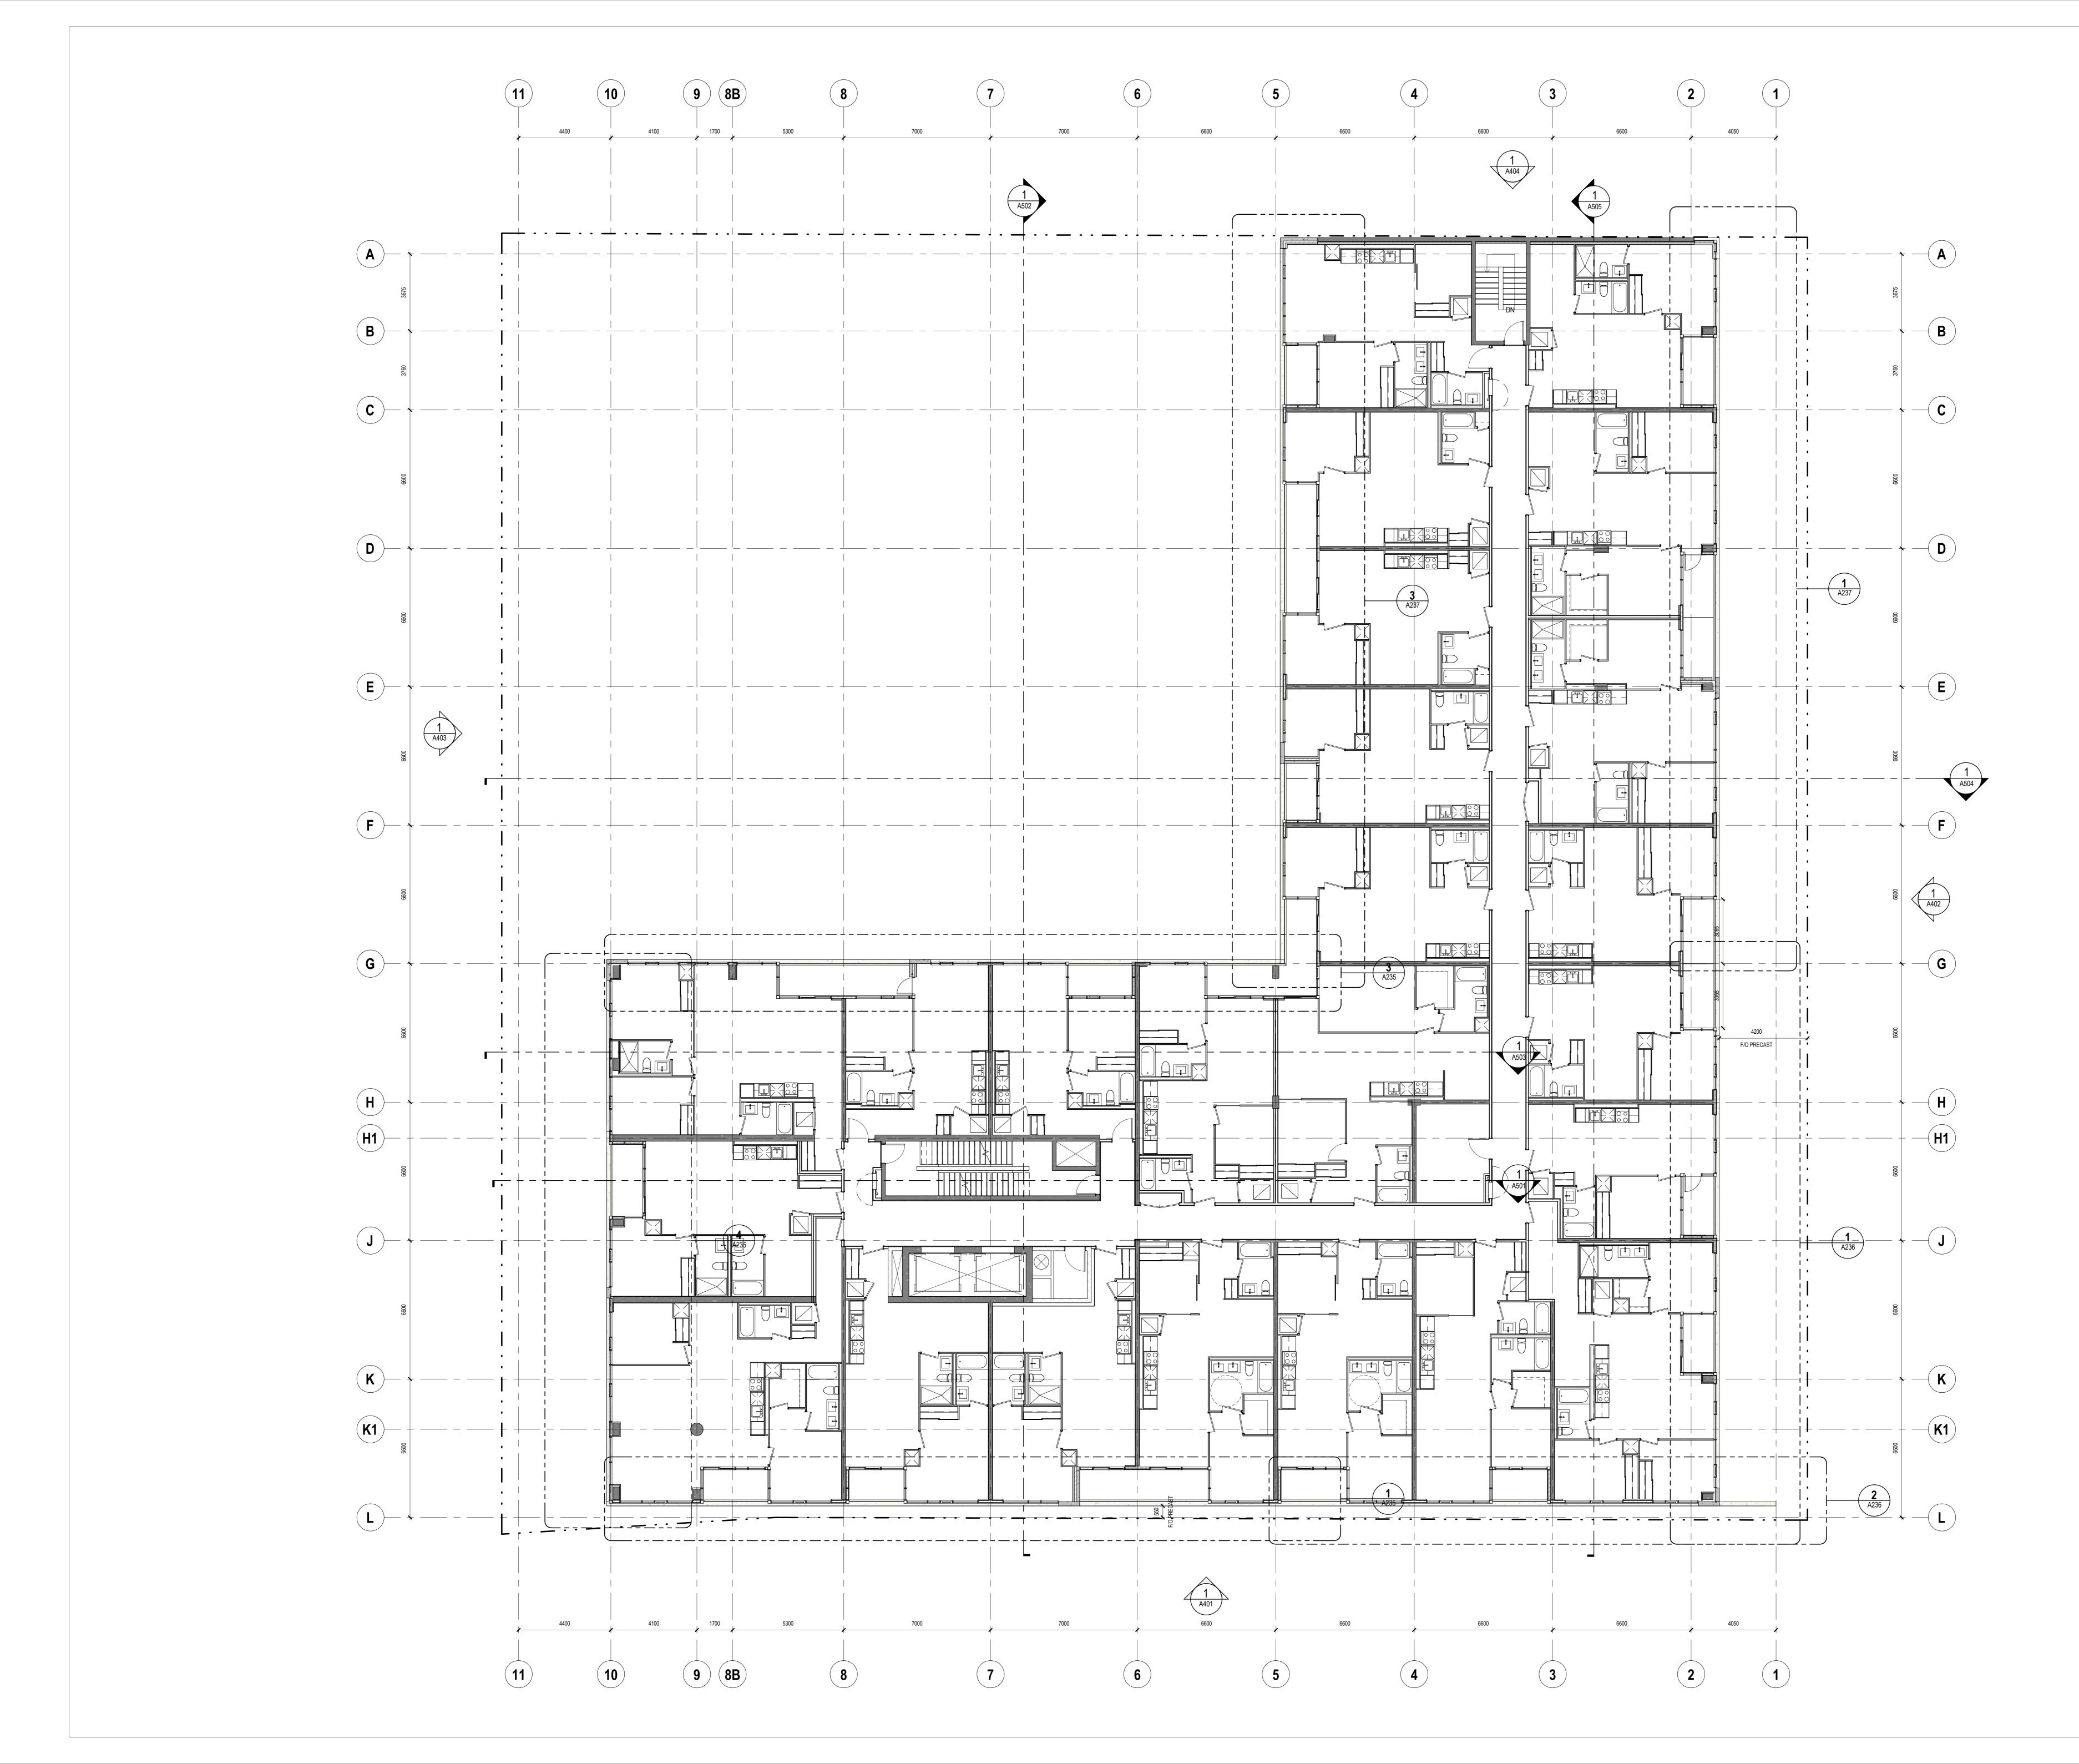


5 Camden Street, Toronto, ON, Canada, M5V 1V2
All drawings, specifications, related documents and design are the copyright property of the architect and must be returned upon request. Reproduction of the drawings, specifications, related documents and design in whole or in part is strictly forbidden without the architect's
written permission. This drawing, as an instrument of service, is provided by and is the property of Teeple Architects Inc. and shall be used only for the project named on this drawing and solely for reference purposes only. The contractor is responsible for the coordination and verification of all dimensions contained herein and all measurements and conditions on site as they pertain to these documents. The contractor shall report any discrepancies to the consultant in writing prior to the commencement of
any affected work. DO NOT SCALE THIS DRAWING This drawing shall not be used for construction purposes unless countersigned
Teeple Architects Inc. 859 Queensway
859 The Queensway, Etobicoke, ON CLIENT
First Avenue Properties 5451 Highway 7, Suite 200, Woodbridge, Ontario, Canada, L4L 0B2 905.856.3031 info@firstavenue.ca
Latch Developments Ltd. 2 Bloor Street West, Suite 700, Toronto, Ontario, Canada, M4W 3R1 416.323.6896 info@latch-developments.com DESIGN ARCHITECT Teeple Architects Inc.
5 Camden Street, Toronto, Ontario, Canada, M5V 1V2 416.598.0554 info@teeplearch.com STRUCTURAL ENGINEER K.O. & Partners Ltd.
333 Denison Street, Unit 15, Markham, Ontario, Canada, L3R 2Z4 905.940.9811 office@kostructeng.com MEP ENGINEER United Engineering Inc.
3645 Keele Street; Suite #105, North York, Ontario, Canada, M3J 1M6 416.398.1999 PLANNER Urban Strategies Inc.
197 Spadina Avenue, Suite 600, Toronto, Ontario, Canada, M5T 2C8 416.340.9004 admin@urbanstrategies.com LANDSCAPE ARCHITECT Thincdesign
171 East Liberty Street, Unit 266, Toronto, Ontario, Canada, M6K 3P6 416.236.3335 hello@thincdesign.ca CIVIL ENGINEER Counterpoint Engineering Inc.
8395 Jane Street, SUite 100, Vaughan, Ontario, Canada, L4K 5Y2 905.326.1404 intouch@counterpointeng.com TRAFFIC CONSULTANT LEA Consulting Ltd.
625 Cochrane Drive, 9th Floor, Markham, Ontario, Canada, L3R 9R9 905.470.0015 WIND CONSULTANT Novus Environmental Inc.
150 Research Lane, Suite 105, Guelph, Ontario, Canada, N1G 4T2 226.706.8080 info@novusenv.com
Image:
Image:
Image: Constraint of the second sec
Image: Constraint of the second sec
REV NO DATE DESCRIPTION
PROJECT NORTH
RTH <
LEVEL 8 PLAN
Author Checker Designer
DRAWN BY CHECKED BY SEALER 17-108 1:100 A0 2019.07.17 PROJ NO SCALE FORMAT PLOT DATE
A211

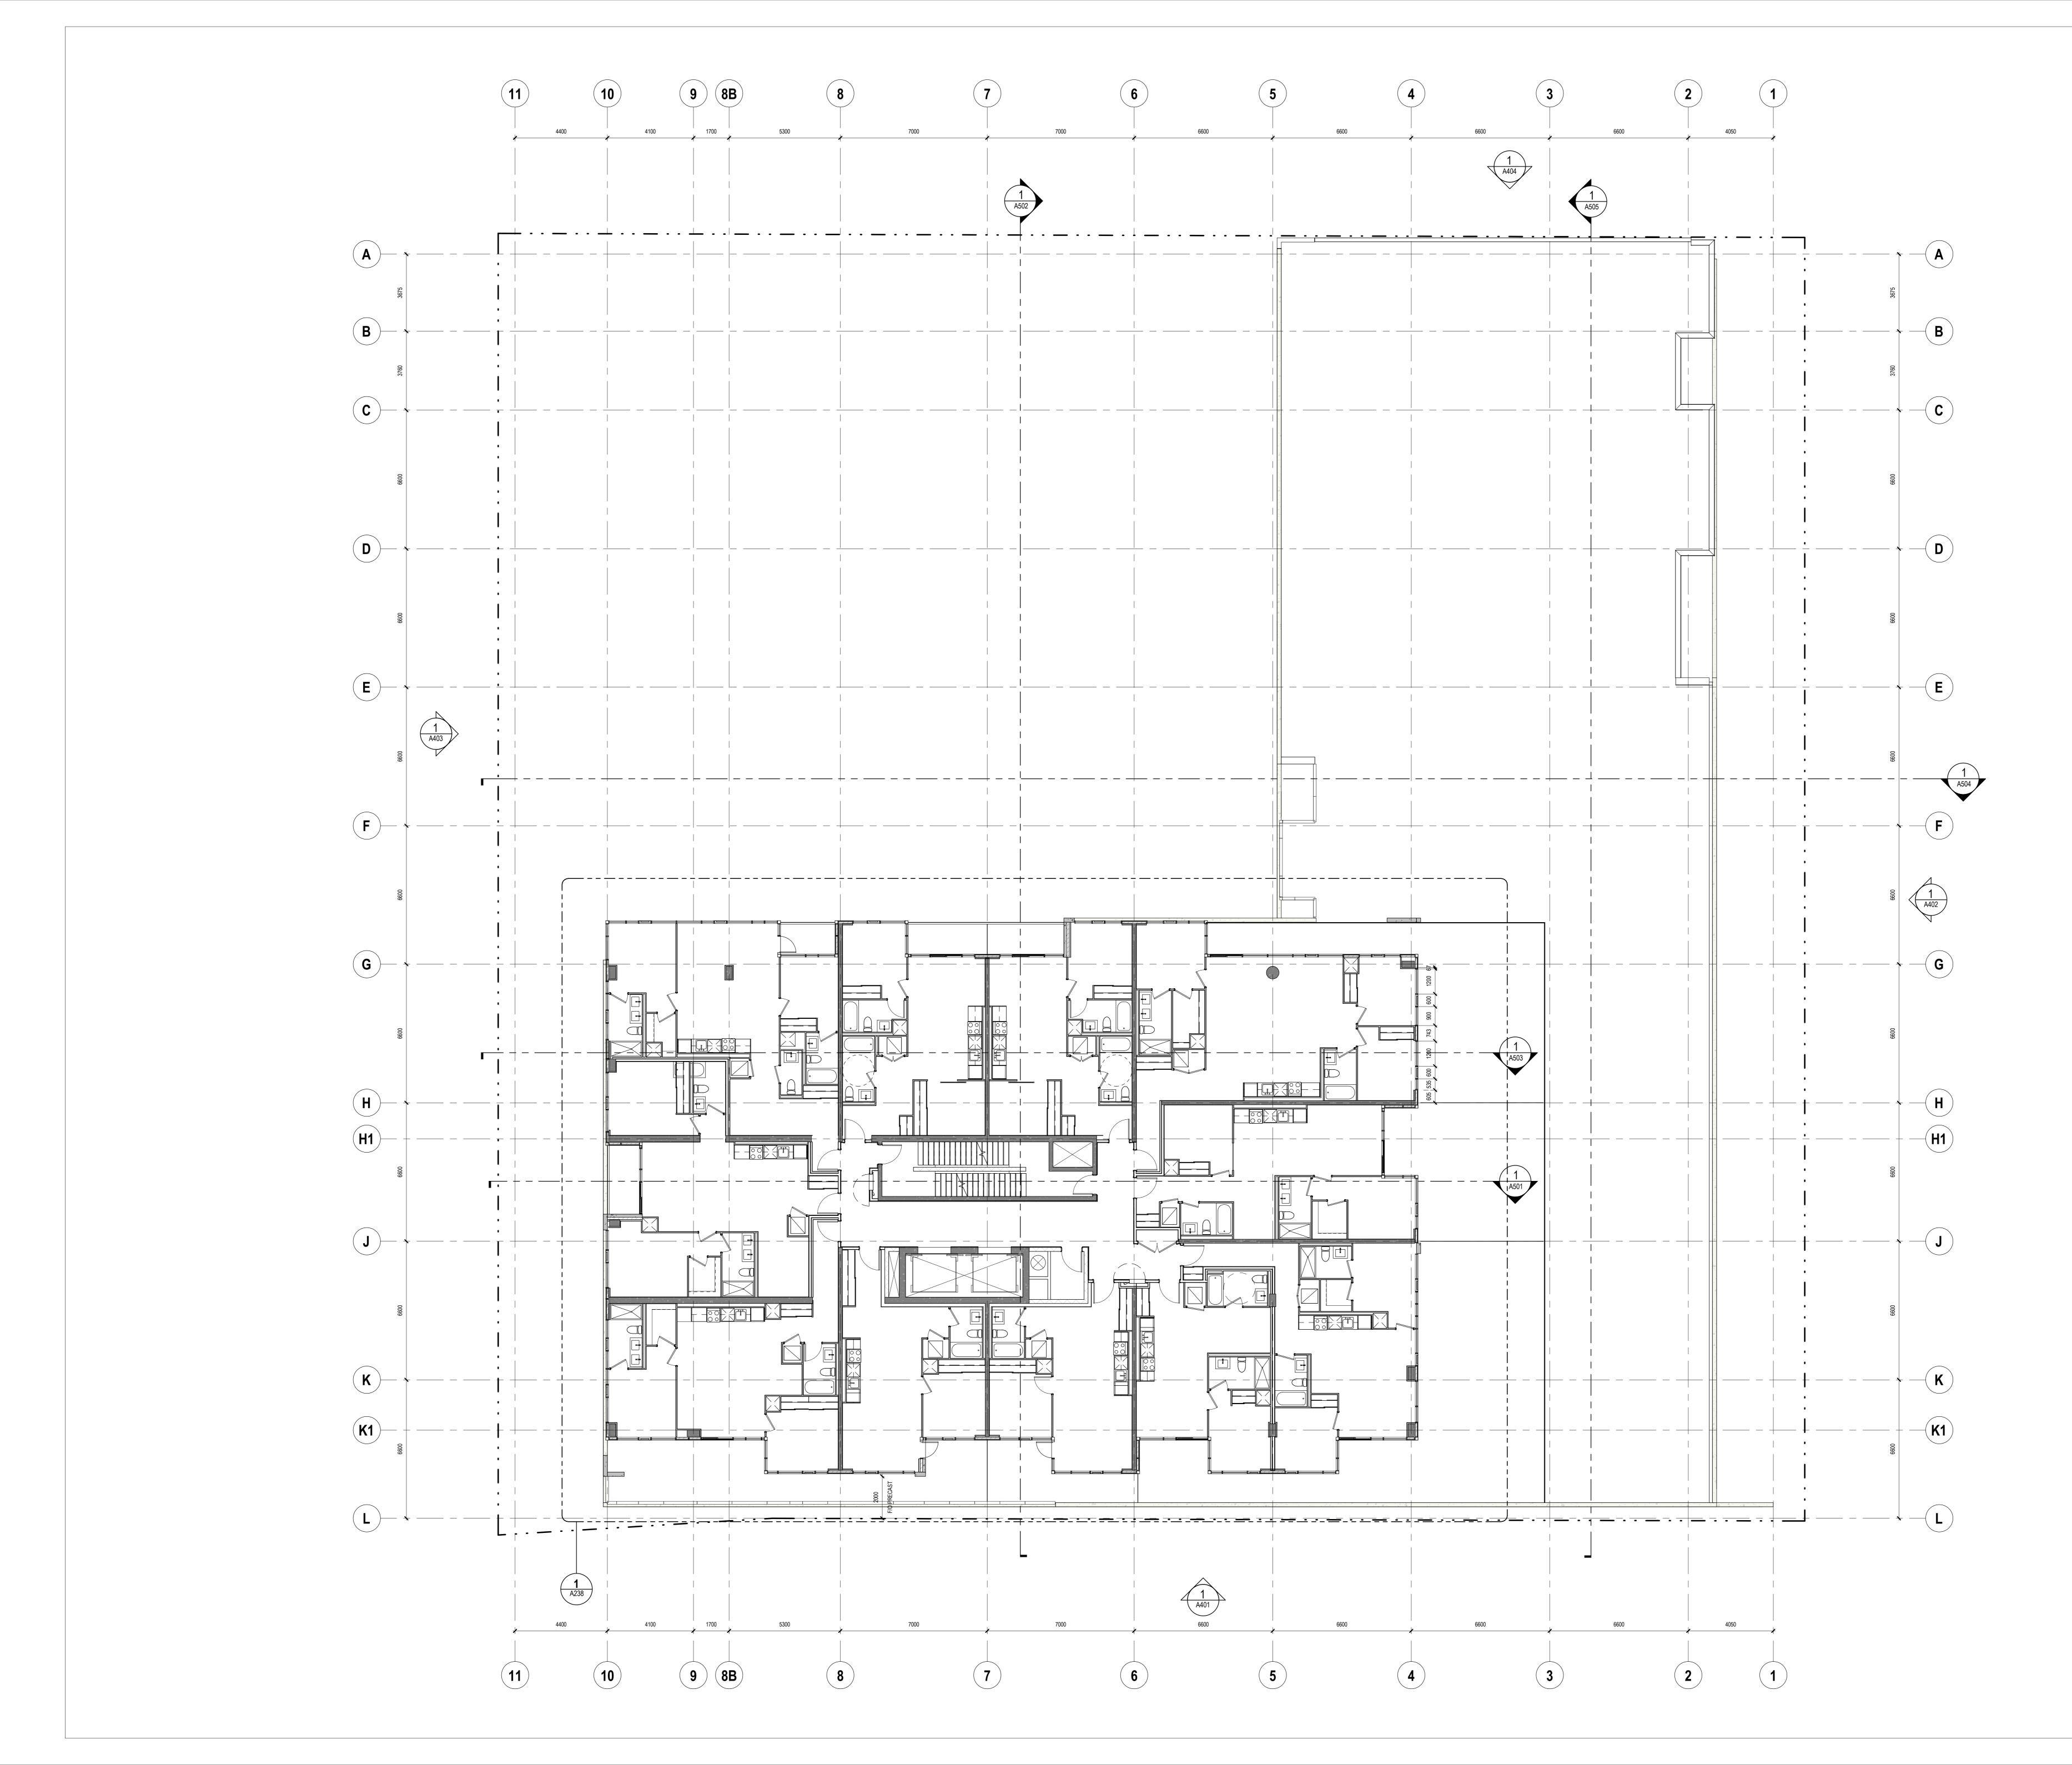


Teeple Architects
5 Camden Street, Toronto, ON, Canada, M5V 1V2 All drawings, specifications, related documents and design are the copyright property of the architect and must be returned upon request. Reproduction of the drawings, specifications, related documents and design in whole or in part is strictly forbidden without the architect's written permission.
This drawing, as an instrument of service, is provided by and is the property of Teeple Architects Inc. and shall be used only for the project named on this drawing and solely for reference purposes only. The contractor is responsible for the coordination and verification of all dimensions contained herein and all measurements and conditions on site as they pertain to these documents. The contractor shall report any discrepancies to the consultant in writing prior to the commencement of any affected work. DO NOT SCALE THIS DRAWING
This drawing shall not be used for construction purposes unless countersigned Teeple Architects Inc.
859 Queensway 859 The Queensway, Etobicoke, ON
CLIENT First Avenue Properties 5451 Highway 7, Suite 200, Woodbridge,
Ontario, Canada, L4L 0B2 905.856.3031 info@firstavenue.ca
Ontario, Canada, M4W 3R1 416.323.6896 info@latch-developments.com DESIGN ARCHITECT Teeple Architects Inc. 5 Camden Street, Toronto, Ontario, Canada, M5V 1V2
416.598.0554 info@teeplearch.com STRUCTURAL ENGINEER K.O. & Partners Ltd. 333 Denison Street, Unit 15, Markham, Ontario, Canada, L3R 2Z4 905.940.9811 office@kostructeng.com
MEP ENGINEER United Engineering Inc. 3645 Keele Street; Suite #105, North York, Ontario, Canada, M3J 1M6 416.398.1999
PLANNER Urban Strategies Inc. 197 Spadina Avenue, Suite 600, Toronto, Ontario, Canada, M5T 2C8 416.340.9004 admin@urbanstrategies.com
LANDSCAPE ARCHITECT Thincdesign 171 East Liberty Street, Unit 266, Toronto, Ontario, Canada, M6K 3P6 416.236.3335 hello@thincdesign.ca CIVIL ENGINEER
Counterpoint Engineering Inc. 8395 Jane Street, SUite 100, Vaughan, Ontario, Canada, L4K 5Y2 905.326.1404 intouch@counterpointeng.com
LEA Consulting Ltd. 625 Cochrane Drive, 9th Floor, Markham, Ontario, Canada, L3R 9R9 905.470.0015 WIND CONSULTANT
Novus Environmental Inc. 150 Research Lane, Suite 105, Guelph, Ontario, Canada, N1G 4T2 226.706.8080 info@novusenv.com
Image: Constraint of the second sec
Image: Constraint of the second sec
REV NO DATE DESCRIPTION
- H
TRUE ROJECT NORTH
LEVEL 9 PLAN
LLVLL J FLAIN
AuthorCheckerDesignerDRAWN BYCHECKED BYSEALER
17-108 1:100 A0 2019.07.17 PROJ NO SCALE FORMAT PLOT DATE
A212

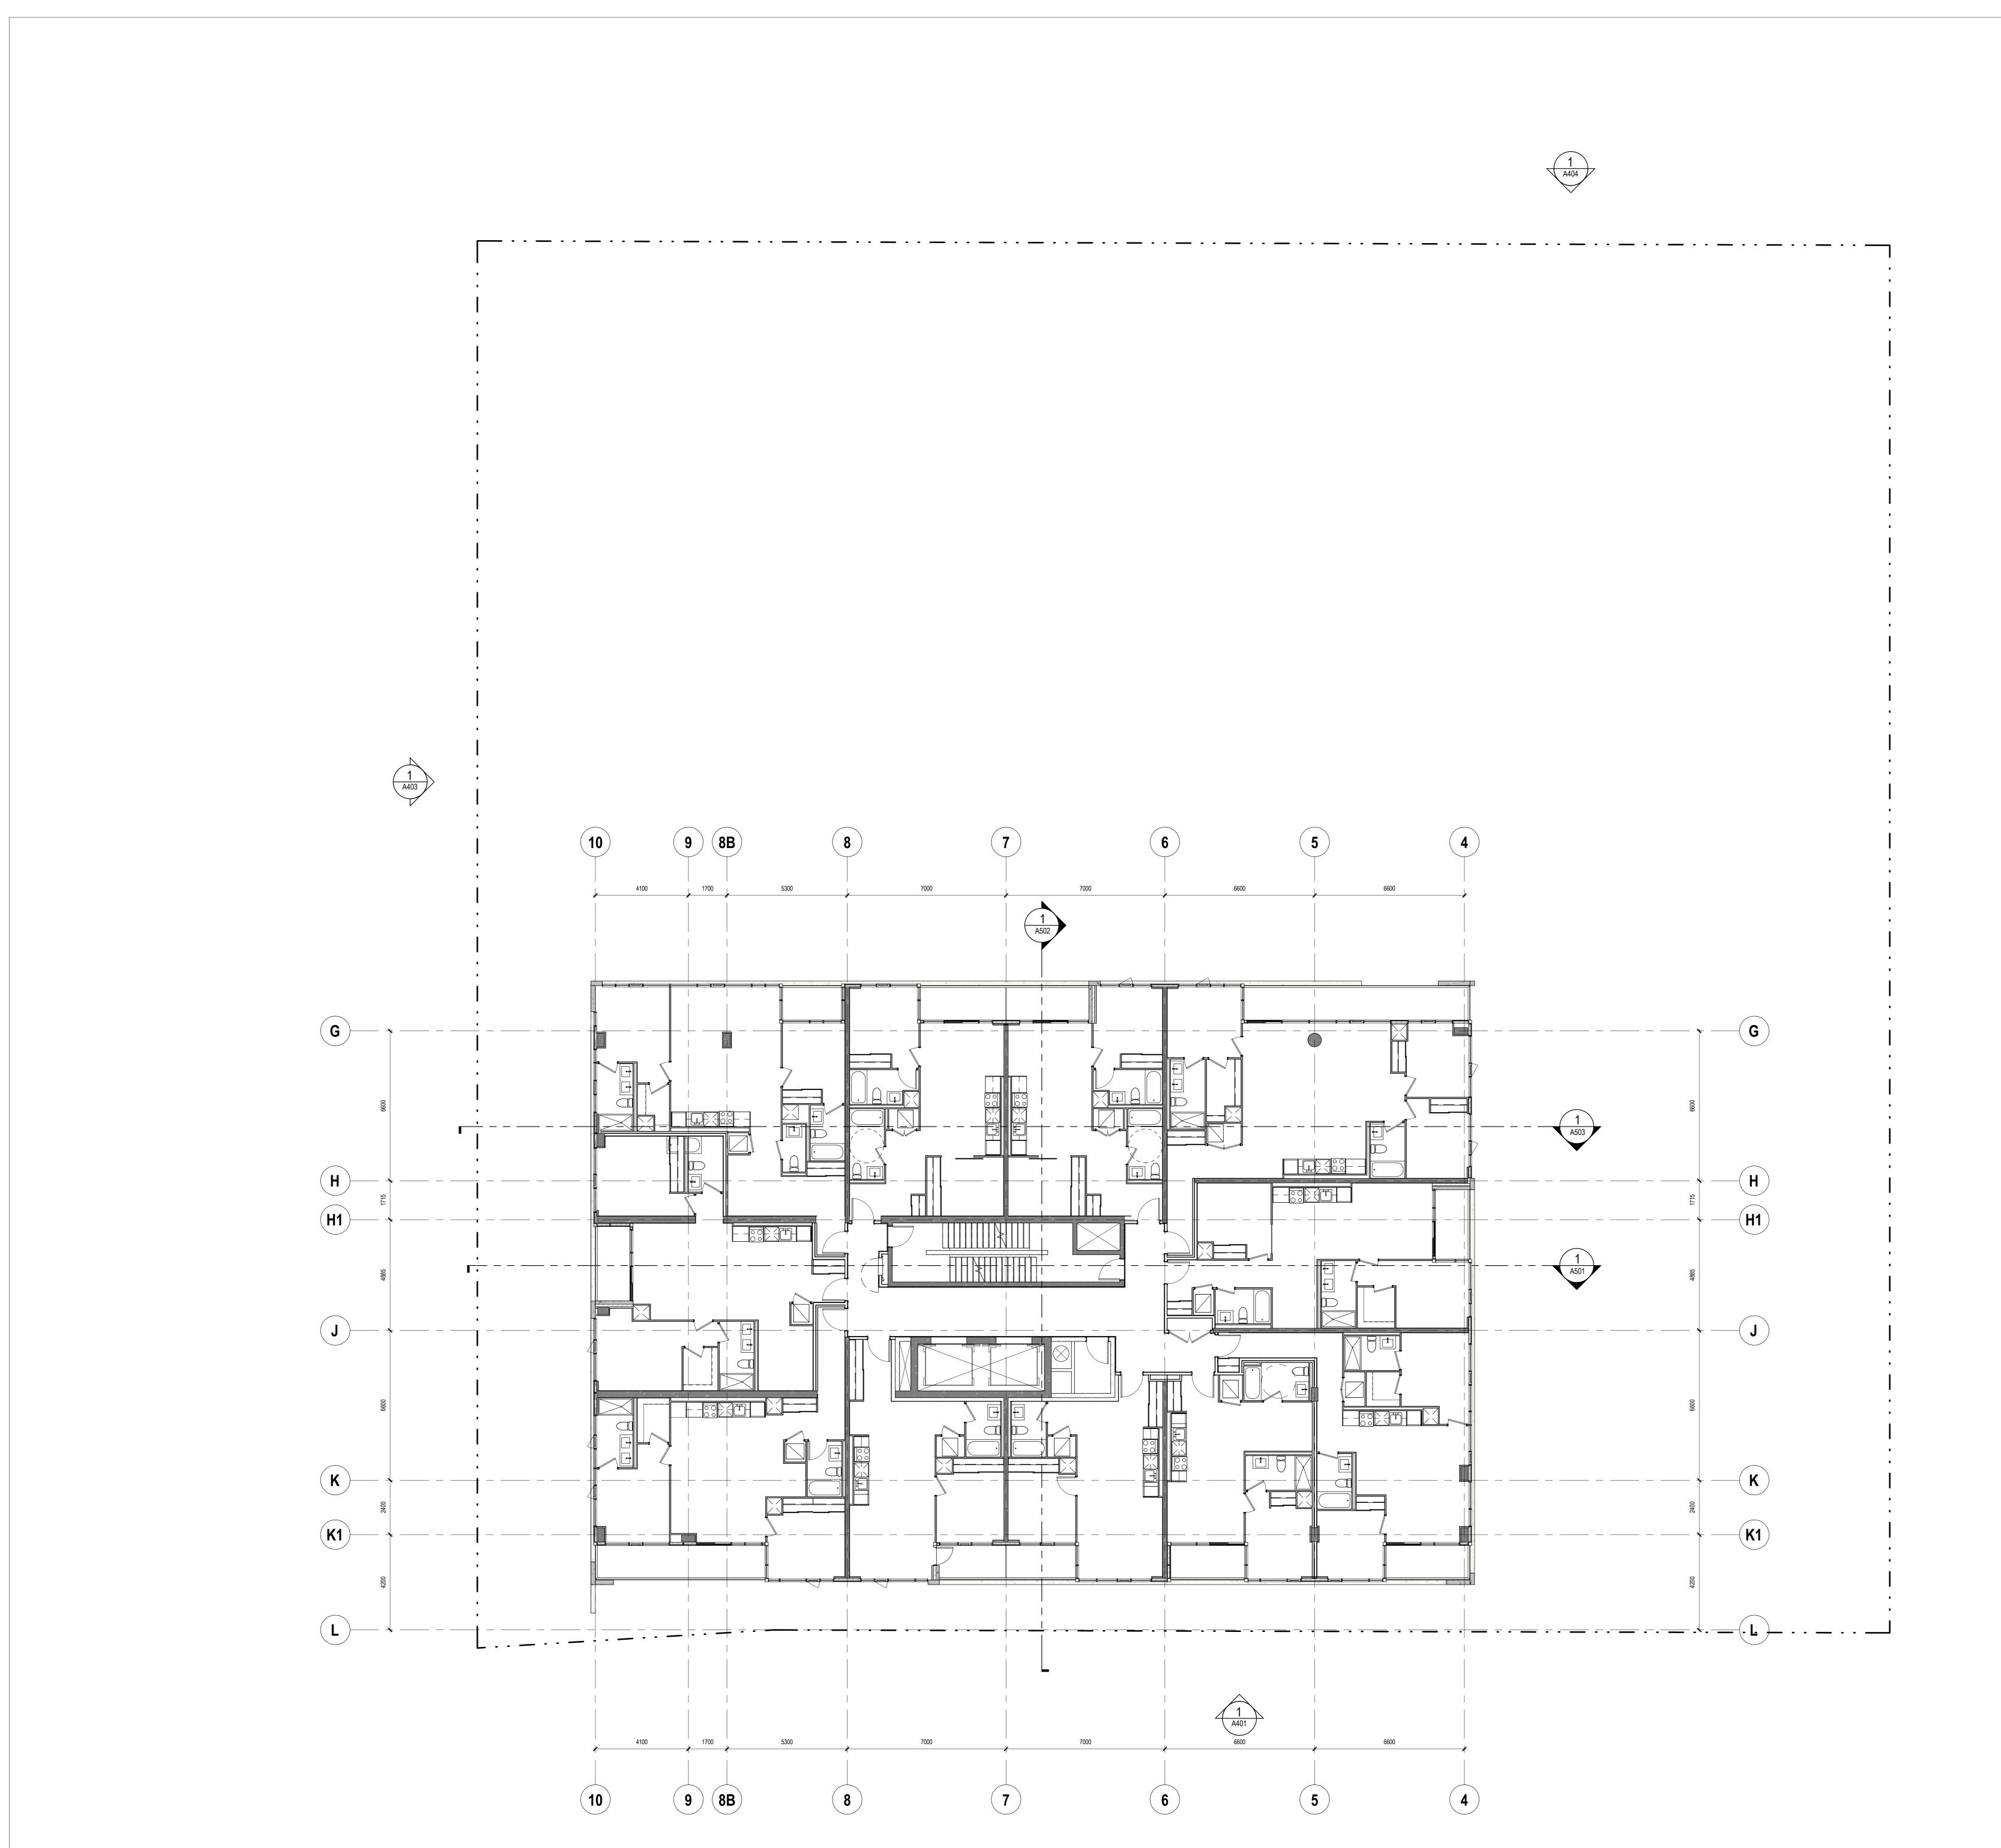



Teeple Architects 5 Camden Street, Toronto, ON, Canada, M5V 1V2
5 Camden Street, Toronto, ON, Canada, M5V 1V2
All drawings, specifications, related documents and design are the
copyright property of the architect and must be returned upon request. Reproduction of the drawings, specifications, related documents and design in whole or in part is strictly forbidden without the architect's
written permission. This drawing, as an instrument of service, is provided by and is the
property of Teeple Architects Inc. and shall be used only for the project named on this drawing and solely for reference purposes only. The contractor is responsible for the coordination and verification of all dimensions constanted berein and all measurements and conditions on
dimensions contained herein and all measurements and conditions on site as they pertain to these documents. The contractor shall report any discrepancies to the consultant in writing prior to the commencement of any affected work
any affected work. DO NOT SCALE THIS DRAWING
This drawing shall not be used for construction purposes unless countersigned
Teeple Architects Inc.
859 Queensway
859 The Queensway, Etobicoke, ON
5451 Highway 7, Suite 200, Woodbridge, Ontario, Canada, L4L 0B2
CLIENT
Latch Developments Ltd. 2 Bloor Street West, Suite 700, Toronto, Ontario, Canada, M4W 3R1
416.323.6896 info@latch-developments.com DESIGN ARCHITECT
Teeple Architects Inc. 5 Camden Street, Toronto, Ontario, Canada, M5V 1V2 416.598.0554 info@teeplearch.com
STRUCTURAL ENGINEER K.O. & Partners Ltd.
333 Denison Street, Unit 15, Markham, Ontario, Canada, L3R 2Z4 905.940.9811 office@kostructeng.com
MEP ENGINEER United Engineering Inc.
3645 Keele Street; Suite #105, North York, Ontario, Canada, M3J 1M6 416.398.1999
PLANNER Urban Strategies Inc.
197 Spadina Avenue, Suite 600, Toronto, Ontario, Canada, M5T 2C8 416.340.9004 admin@urbanstrategies.com
LANDSCAPE ARCHITECT Thincdesign 174 Fact Liberty Street Unit 200 Terrets Ontaria, Canada MOK 200
171 East Liberty Street, Unit 266, Toronto, Ontario, Canada, M6K 3P6 416.236.3335 hello@thincdesign.ca
CIVIL ENGINEER Counterpoint Engineering Inc. 8395 Jane Street, SUite 100, Vaughan, Ontario, Canada, L4K 5Y2
8395 Jane Street, SUite 100, Vaughan, Ontario, Canada, L4K 5Y2 905.326.1404 intouch@counterpointeng.com
LEA Consulting Ltd. 625 Cochrane Drive, 9th Floor, Markham, Ontario, Canada, L3R 9R9
905.470.0015 WIND CONSULTANT
Novus Environmental Inc. 150 Research Lane, Suite 105, Guelph, Ontario, Canada, N1G 4T2 226.706.8080 info@novusenv.com
Image: Provide the sector of the sector o
Image: Section of the section of th
TRUE PROJECT
TRUE PROJECT
TRUE PROJECT
TRUE PROJECT
LEVEL 10 TO 13
TRUE PROJECT NORTH
LEVEL 10 TO 13 PLAN
LEVEL 10 TO 13
The first of the second of the
Image: State of the
Author Checker Designer DRAWN BY CHECKED BY SEALER 17-108 1 : 100 A0 2019.07.17 PROJ NO SCALE FORMAT PLOT DATE
Author Checker Designer DRAWN BY CHECKED BY SEALER 17-108 1 : 100 A0 2019.07.17 PROJ NO SCALE FORMAT PLOT DATE
Image: State of the

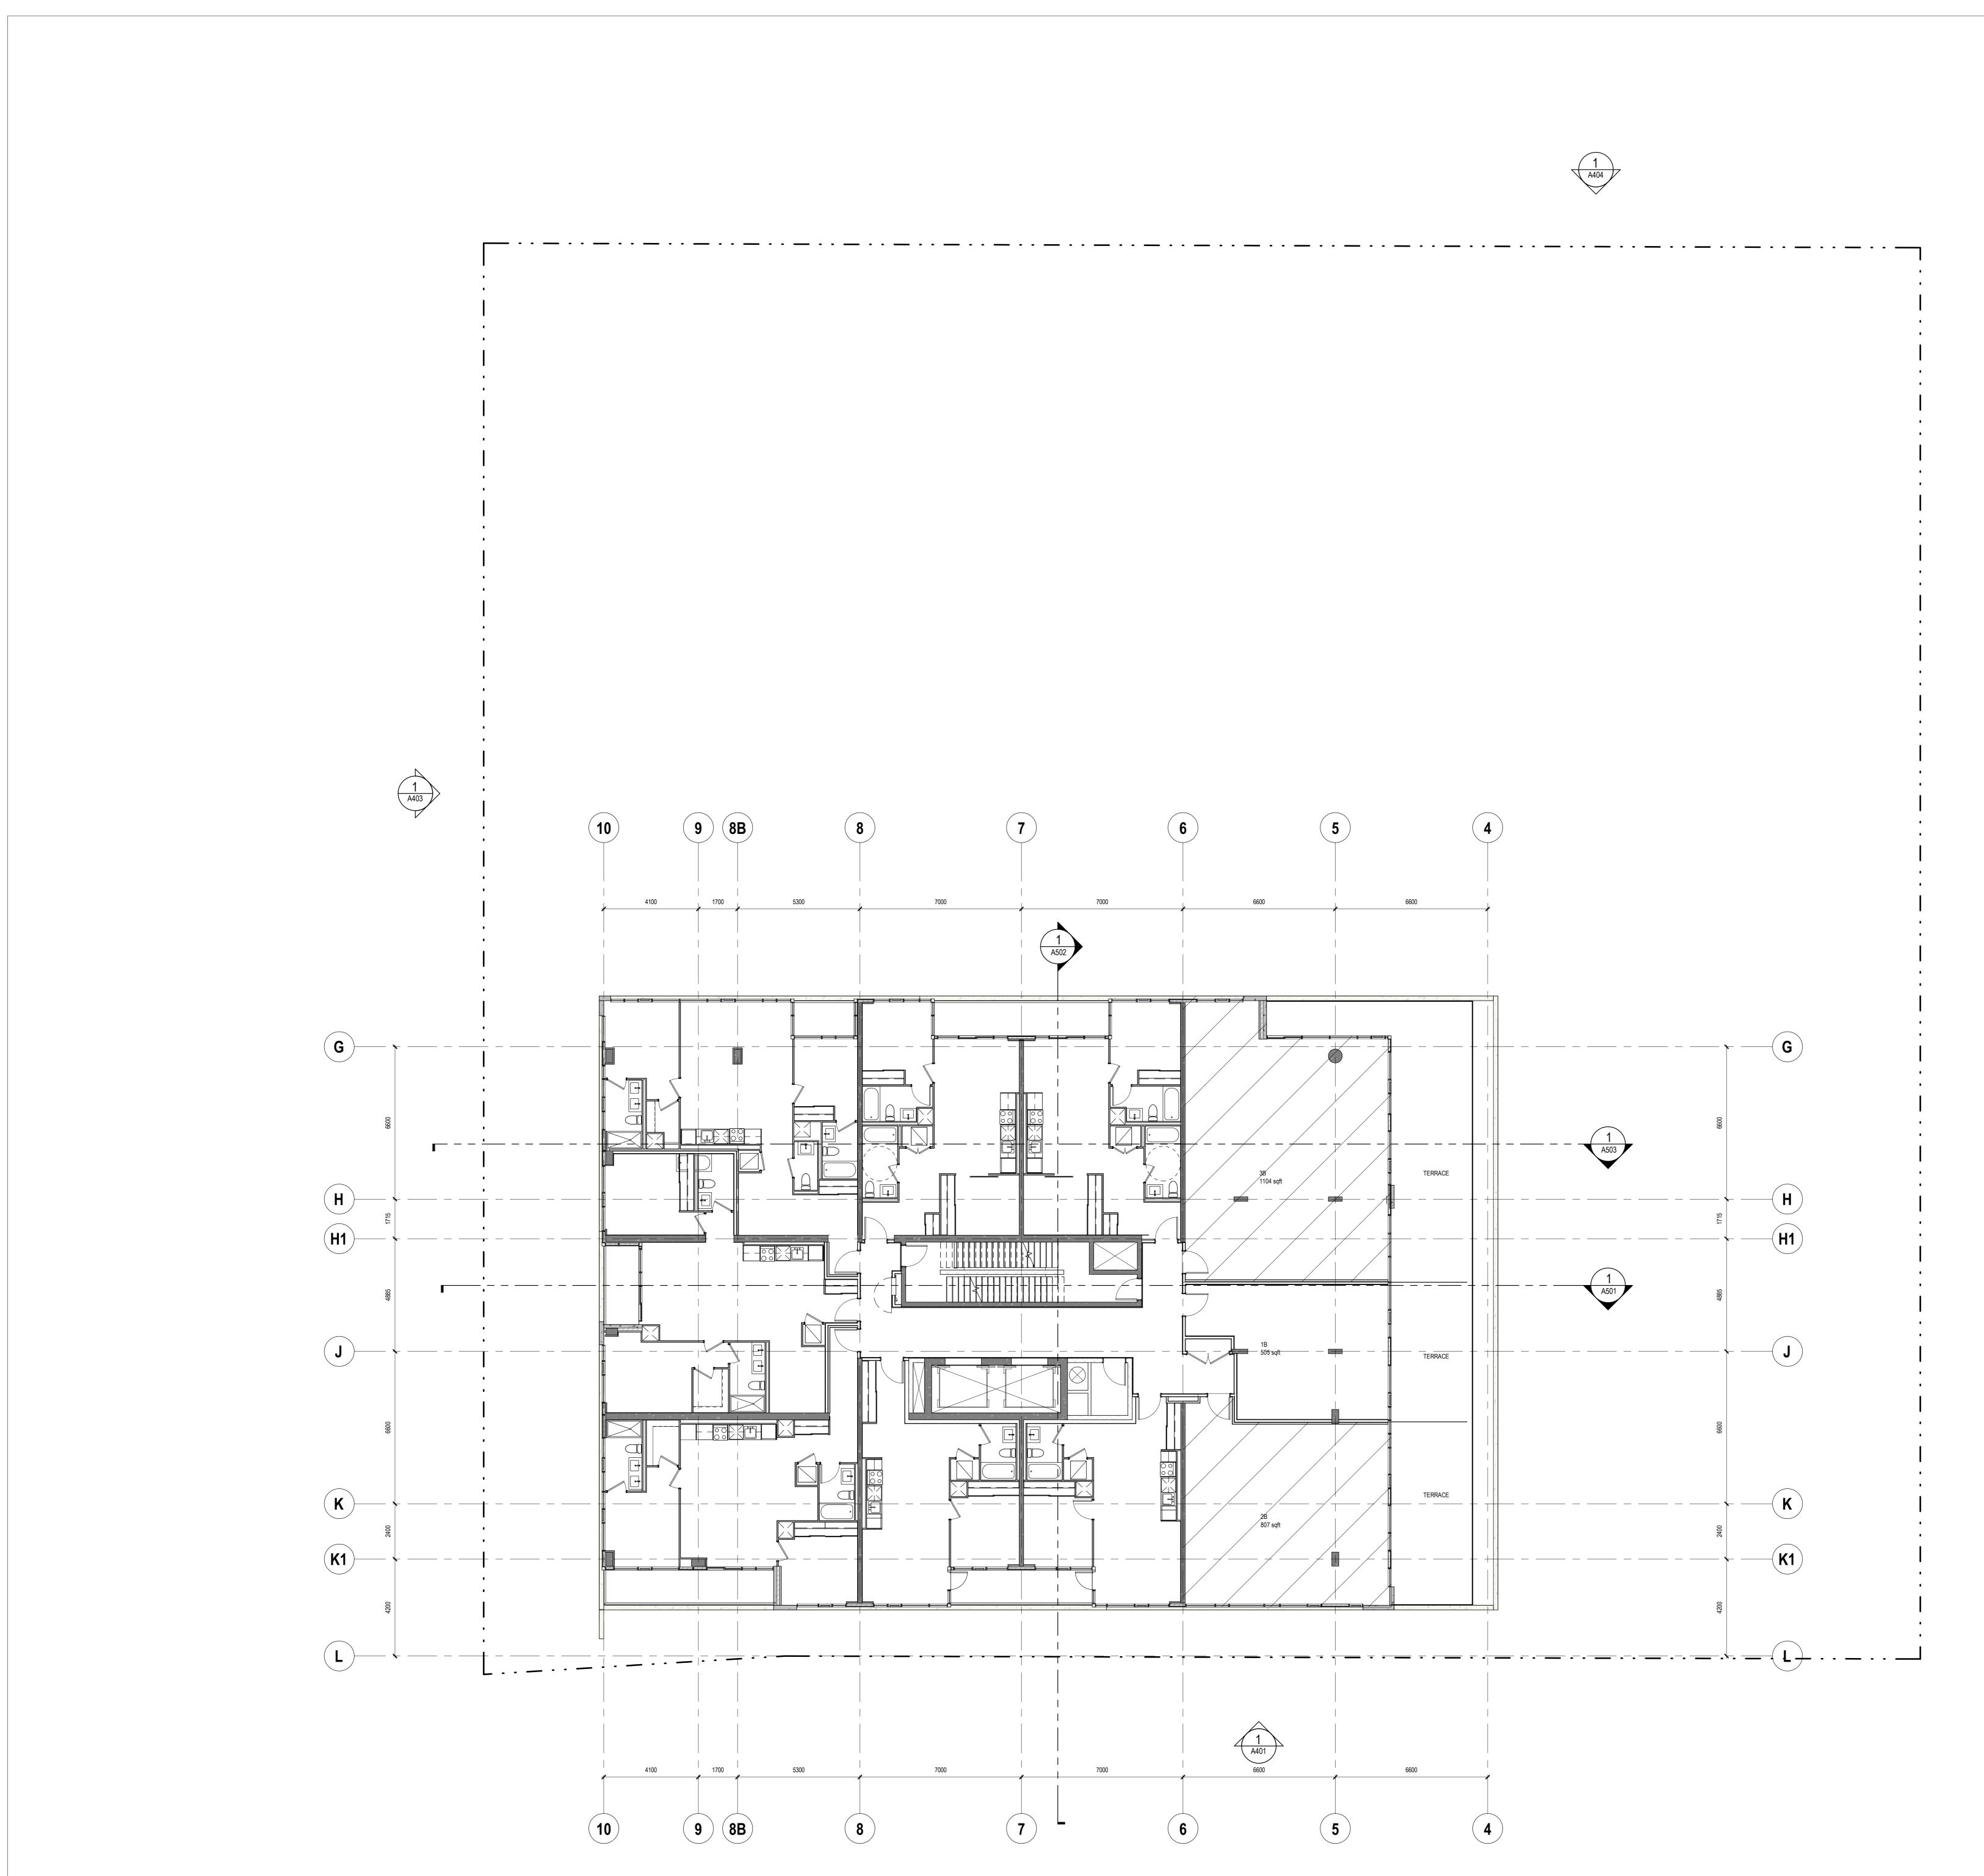


Teeple Architects ^{INC.}
5 Camden Street, Toronto, ON, Canada, M5V 1V2 All drawings, specifications, related documents and design are the copyright property of the architect and must be returned upon request. Reproduction of the drawings, specifications, related documents and design in whole or in part is strictly forbidden without the architect's written permission.
This drawing, as an instrument of service, is provided by and is the property of Teeple Architects Inc. and shall be used only for the project named on this drawing and solely for reference purposes only. The contractor is responsible for the coordination and verification of all dimensions contained herein and all measurements and conditions on site as they pertain to these documents. The contractor shall report any discrepancies to the consultant in writing prior to the commencement of any affected work.
DO NOT SCALE THIS DRAWING This drawing shall not be used for construction purposes unless countersigned Teeple Architects Inc.
859 Queensway 859 The Queensway, Etobicoke, ON
CLIENT First Avenue Properties 5451 Highway 7, Suite 200, Woodbridge, Ontario, Canada, L4L 0B2
905.856.3031 info@firstavenue.ca CLIENT Latch Developments Ltd. 2 Bloor Street West, Suite 700, Toronto, Ontario, Canada, M4W 3R1
416.323.6896 info@latch-developments.com DESIGN ARCHITECT Teeple Architects Inc. 5 Camden Street, Toronto, Ontario, Canada, M5V 1V2 416.598.0554 info@teeplearch.com
STRUCTURAL ENGINEER K.O. & Partners Ltd. 333 Denison Street, Unit 15, Markham, Ontario, Canada, L3R 2Z4 905.940.9811 office@kostructeng.com
MEP ENGINEER United Engineering Inc. 3645 Keele Street; Suite #105, North York, Ontario, Canada, M3J 1M6 416.398.1999
PLANNER Urban Strategies Inc. 197 Spadina Avenue, Suite 600, Toronto, Ontario, Canada, M5T 2C8 416.340.9004 admin@urbanstrategies.com LANDSCAPE ARCHITECT
Thincdesign171 East Liberty Street, Unit 266, Toronto, Ontario, Canada, M6K 3P6416.236.3335 hello@thincdesign.caCIVIL ENGINEER
Counterpoint Engineering Inc. 8395 Jane Street, SUite 100, Vaughan, Ontario, Canada, L4K 5Y2 905.326.1404 intouch@counterpointeng.com TRAFFIC CONSULTANT LEA Consulting Ltd.
625 Cochrane Drive, 9th Floor, Markham, Ontario, Canada, L3R 9R9 905.470.0015 WIND CONSULTANT Novus Environmental Inc.
150 Research Lane, Suite 105, Guelph, Ontario, Canada, N1G 4T2 226.706.8080 info@novusenv.com
Image:
REV NO DATE DESCRIPTION
TRUE PROJECT NORTH
LEVEL 14 PLAN
AuthorCheckerDesignerDRAWN BYCHECKED BYSEALER17-1081 : 100A02019.07.17
17-108 1:100 A0 2019.07.17 PROJ NO SCALE FORMAT PLOT DATE
A214

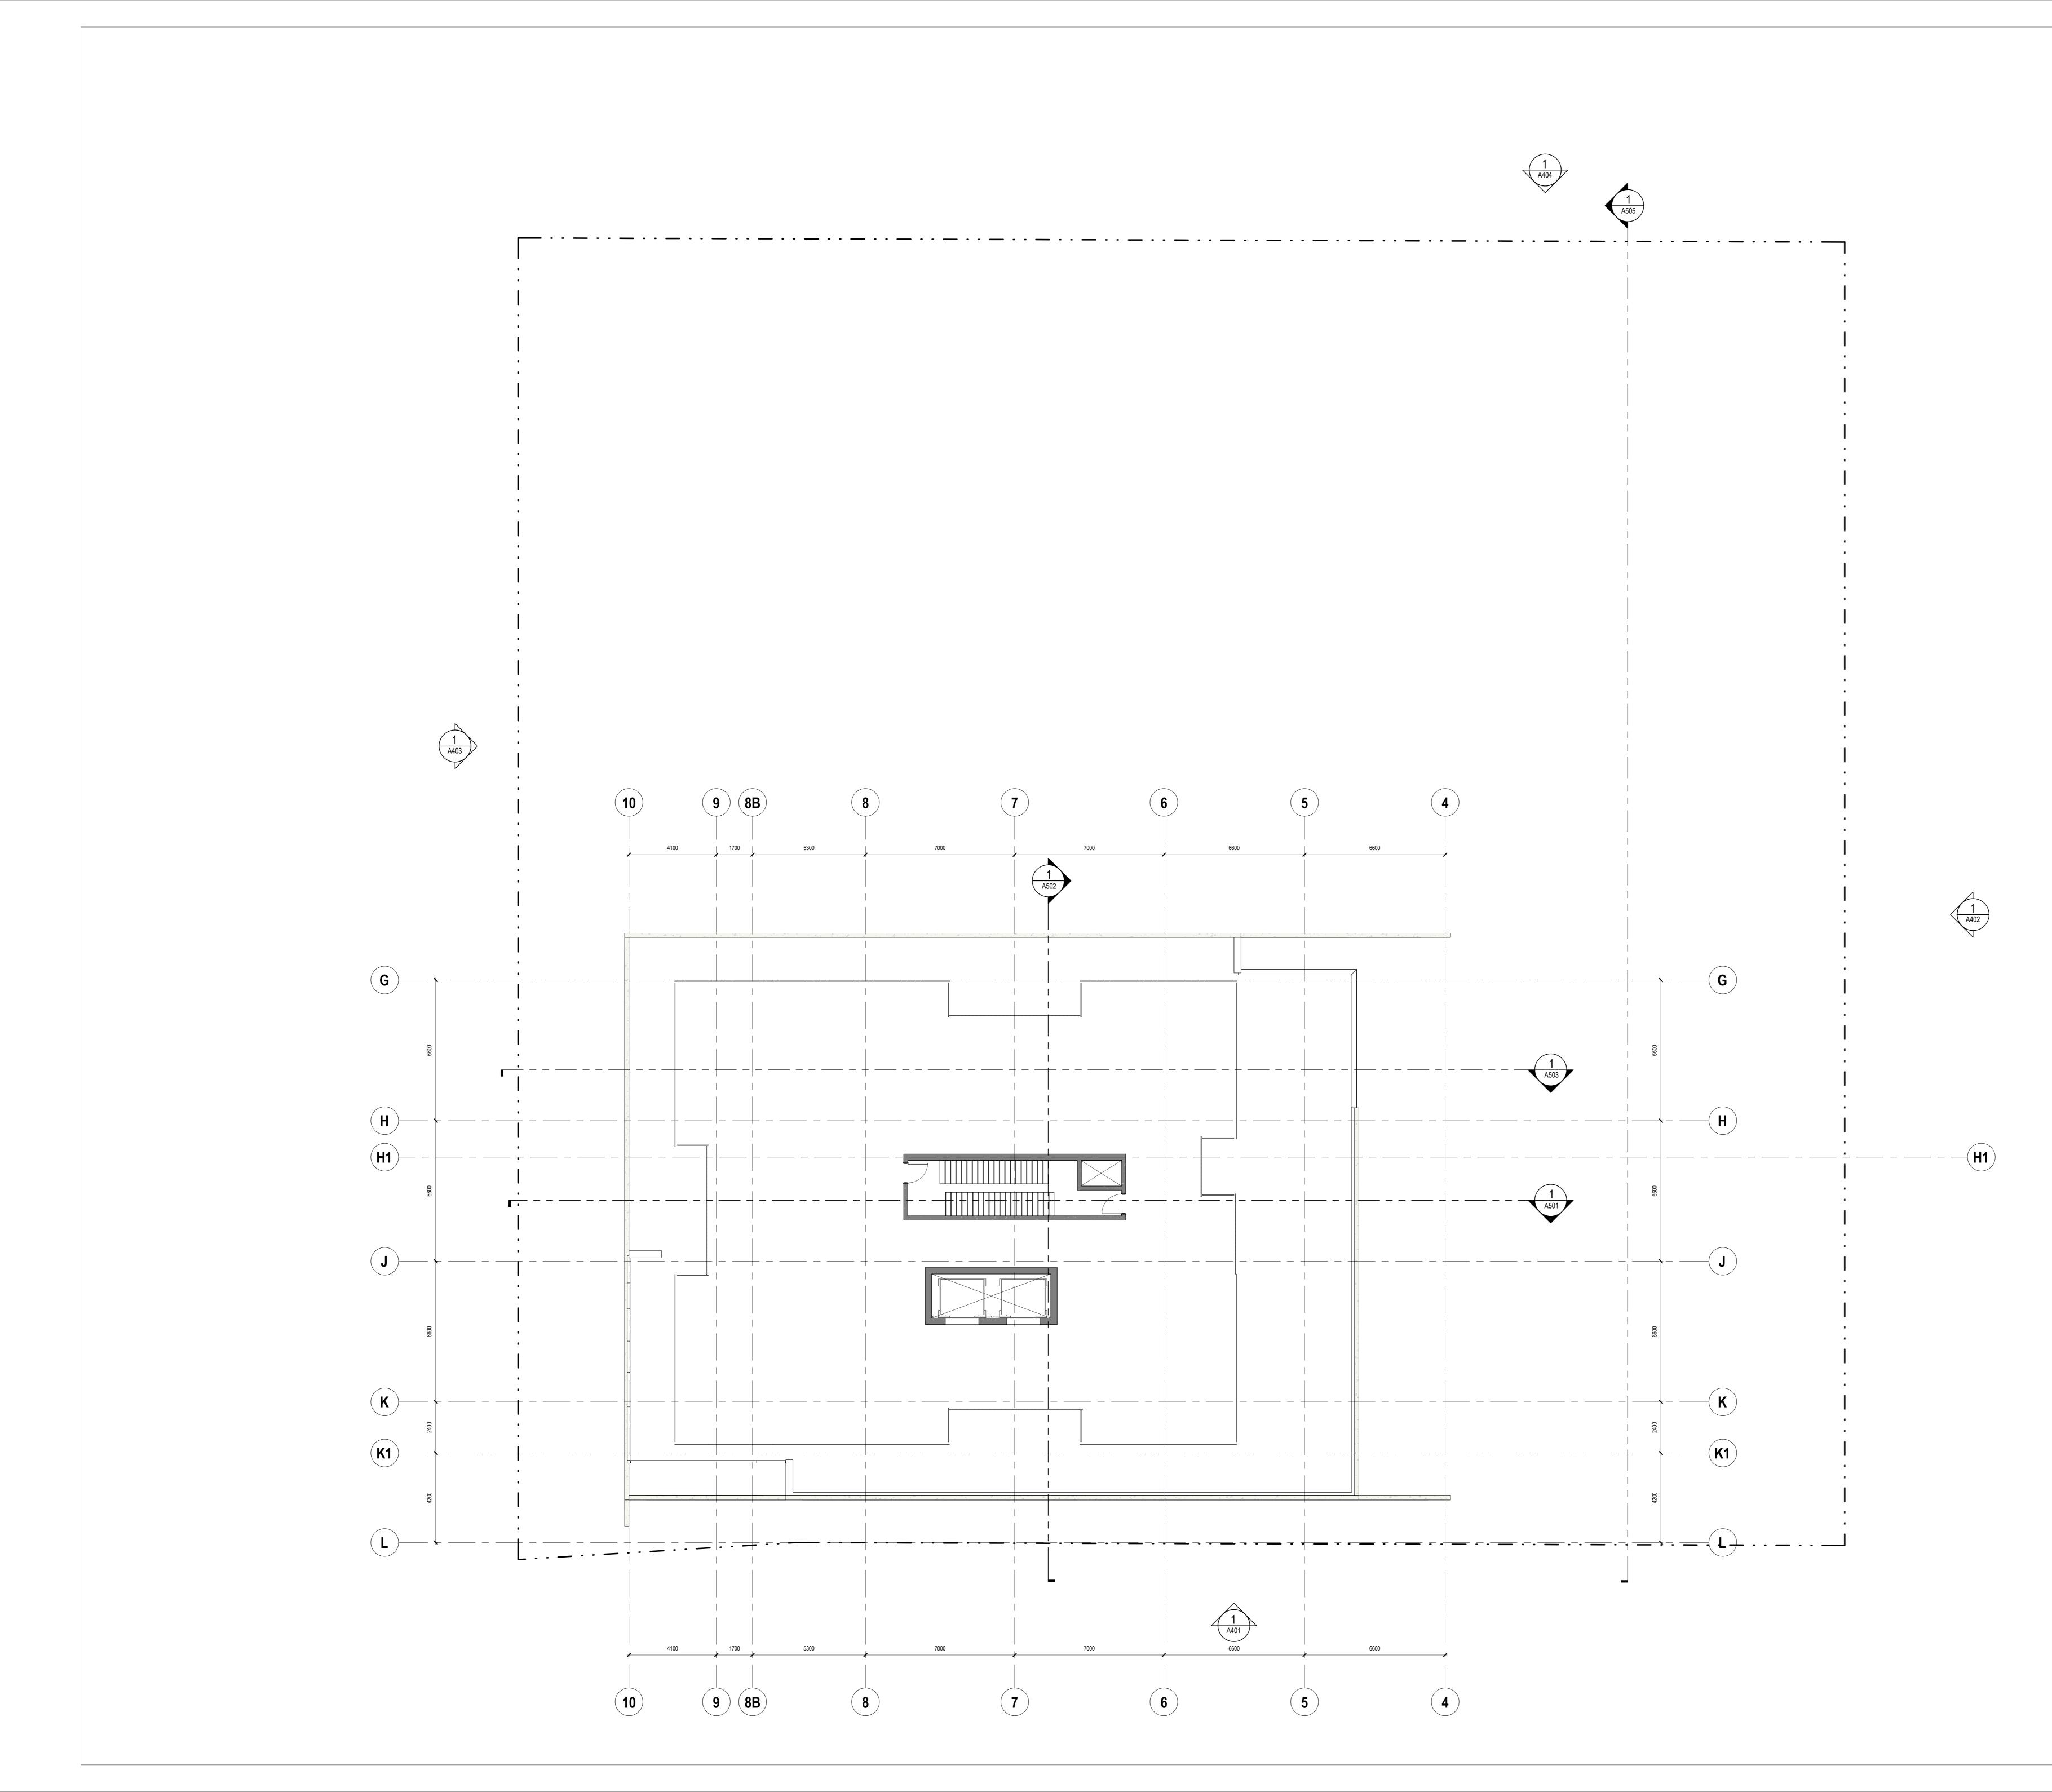

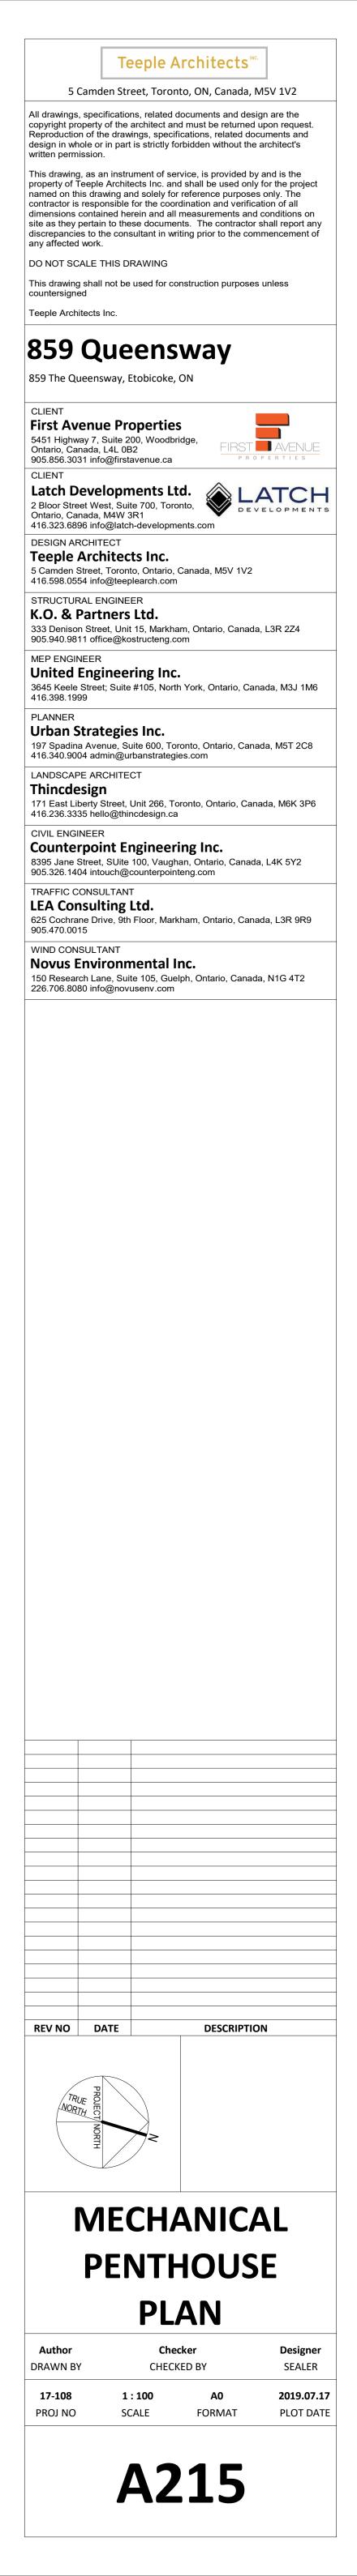


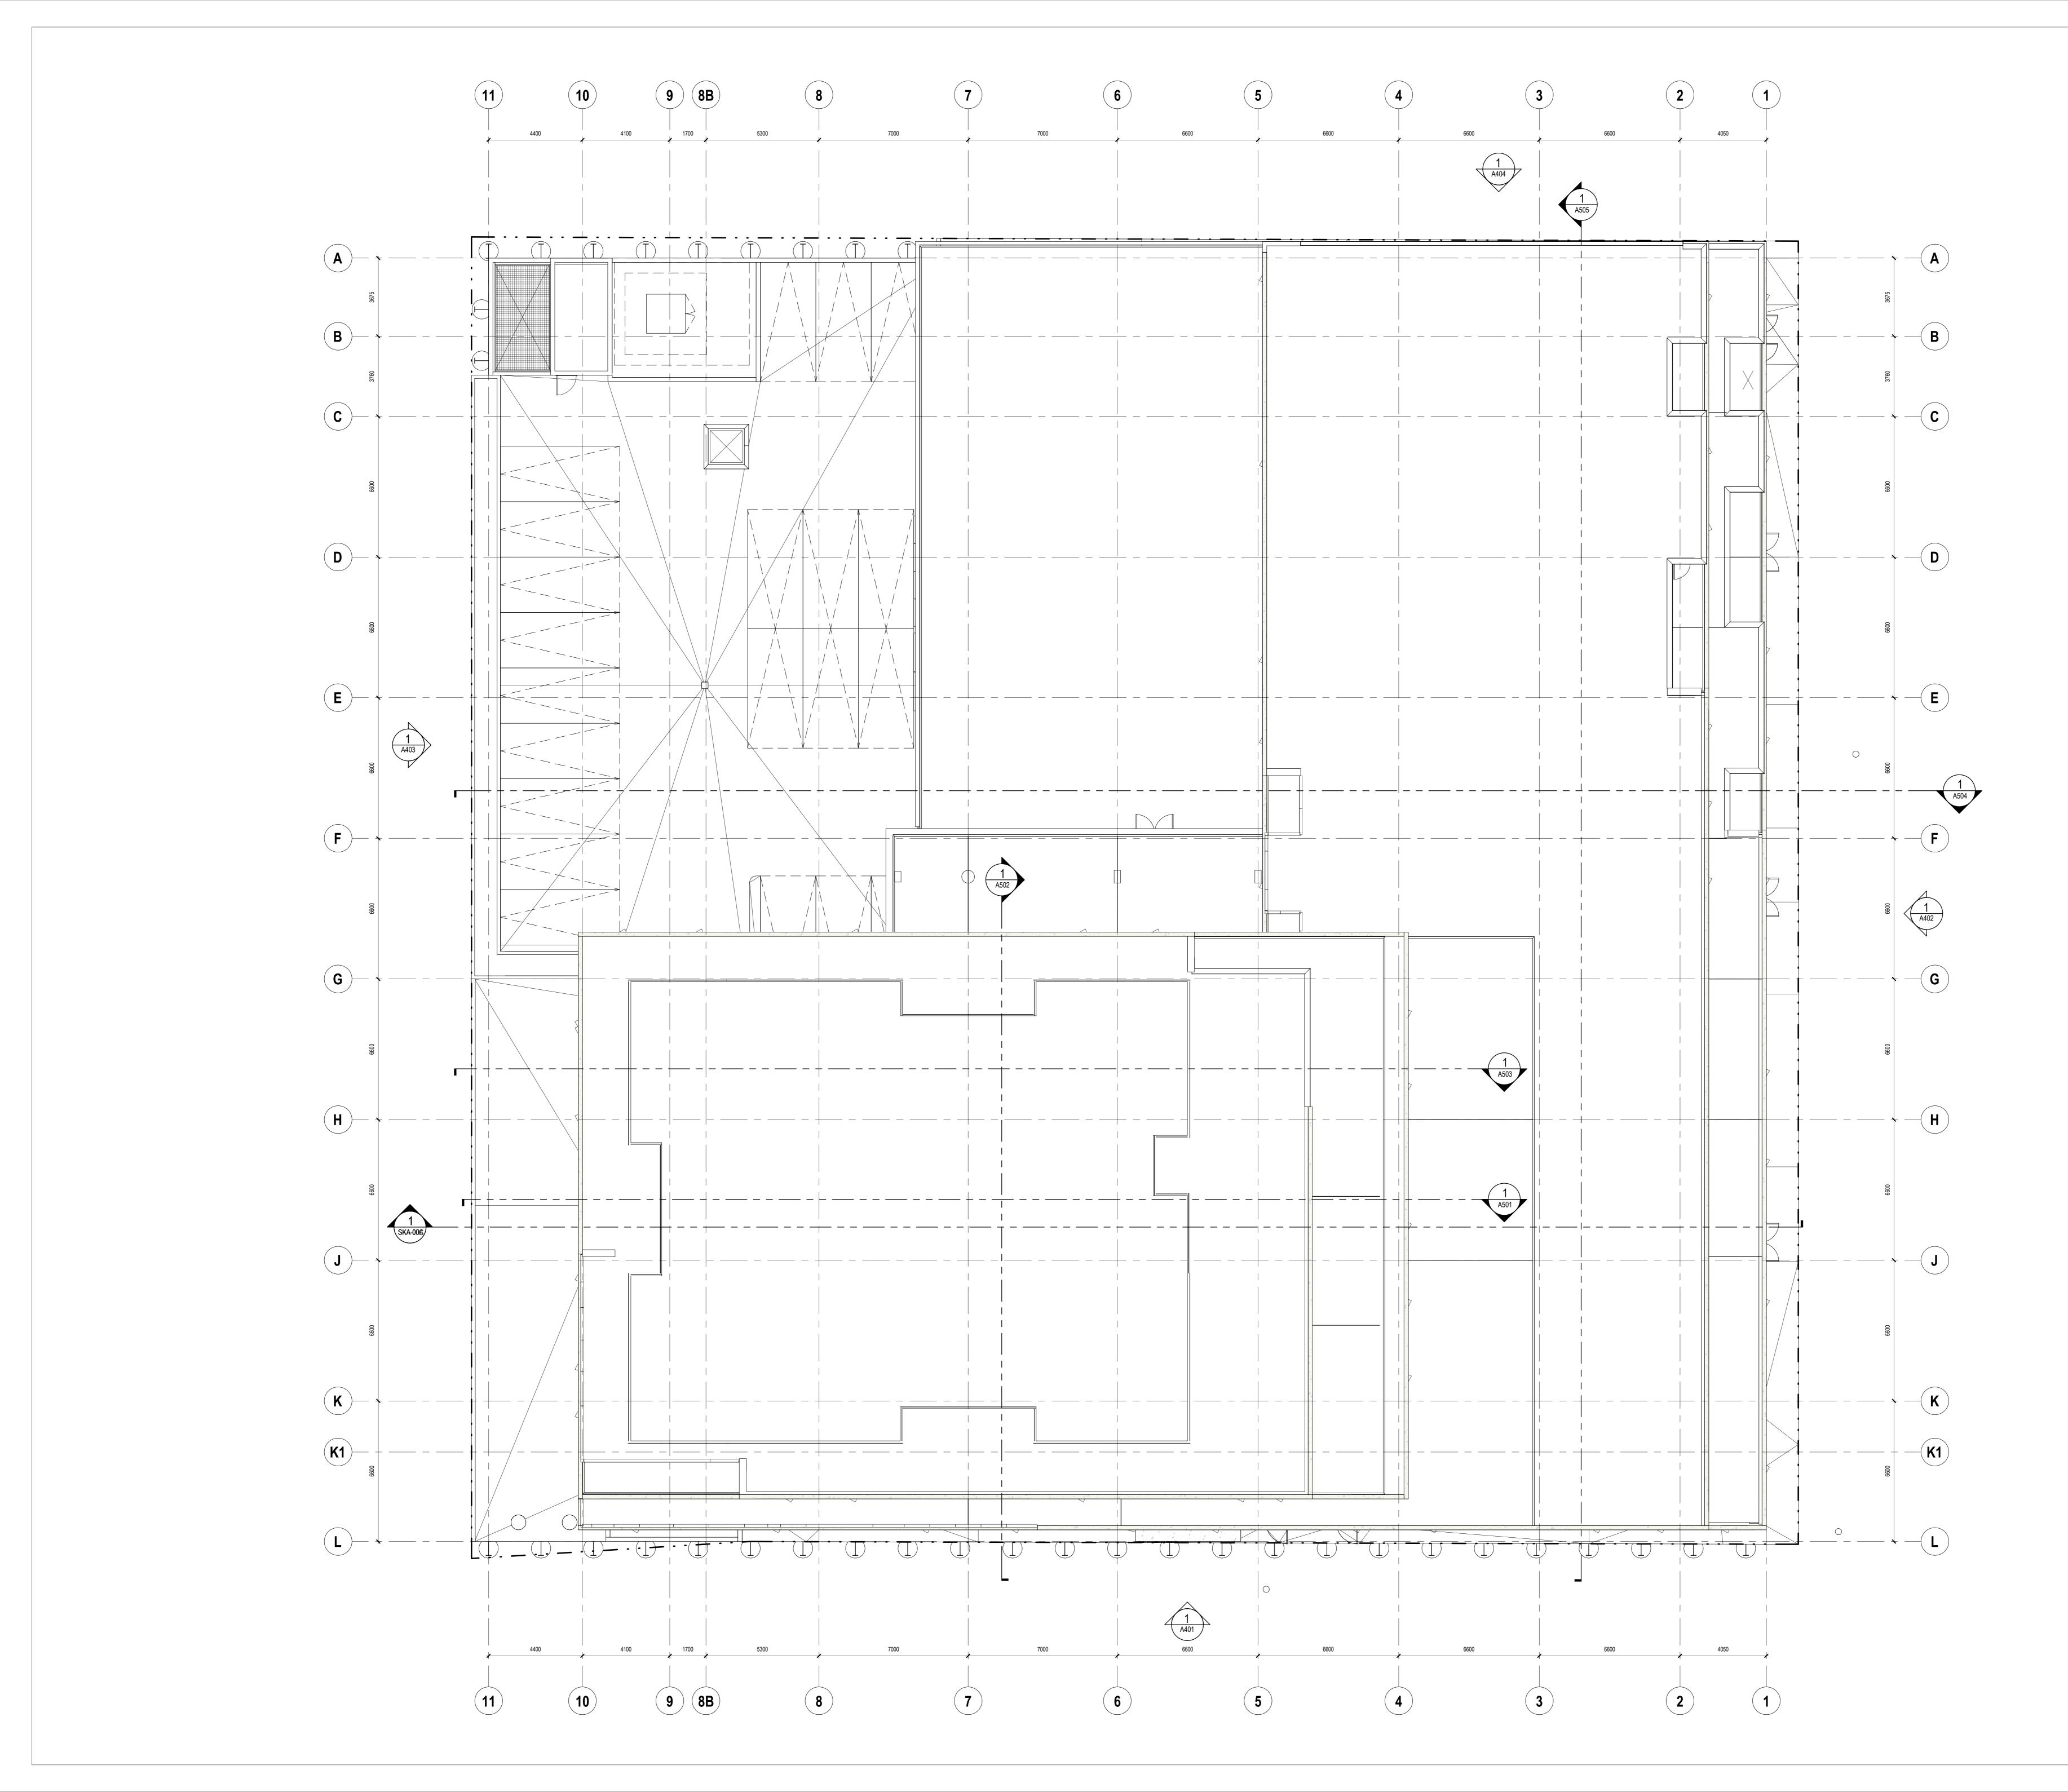

Author Checker DRAWIN BY Checker DRAWIN BY Checker DRAWIN BY Checker DRAWIN BY Checker Designe DRAWIN BY Checker Designe DRAWIN BY Checker DRAWIN BY	.17
ROOF PLAN	
PROJECT NORTH	
TRUE PROLECT	
REV NO DATE<	
Novus Environmental Inc. 150 Research Lane, Suite 105, Guelph, Ontario, Canada, N1G 4T2 226.706.8080 info@novusenv.com	
TRAFFIC CONSULTANT LEA Consulting Ltd. 625 Cochrane Drive, 9th Floor, Markham, Ontario, Canada, L3R 9R9 905.470.0015 WIND CONSULTANT	
171 East Liberty Street, Unit 266, Toronto, Ontario, Canada, M6K 3P6 416.236.3335 hello@thincdesign.ca CIVIL ENGINEER Counterpoint Engineering Inc. 8395 Jane Street, SUite 100, Vaughan, Ontario, Canada, L4K 5Y2 905.326.1404 intouch@counterpointeng.com	
PLANNER Urban Strategies Inc. 197 Spadina Avenue, Suite 600, Toronto, Ontario, Canada, M5T 2C8 416.340.9004 admin@urbanstrategies.com LANDSCAPE ARCHITECT Thincdesign	
905.940.9811 office@kostructeng.com MEP ENGINEER United Engineering Inc. 3645 Keele Street; Suite #105, North York, Ontario, Canada, M3J 1M6 416.398.1999	
Teeple Architects Inc. 5 Camden Street, Toronto, Ontario, Canada, M5V 1V2 416.598.0554 info@teeplearch.com STRUCTURAL ENGINEER K.O. & Partners Ltd. 333 Denison Street, Unit 15, Markham, Ontario, Canada, L3R 2Z4	
CLIENT Latch Developments Ltd. 2 Bloor Street West, Suite 700, Toronto, Ontario, Canada, M4W 3R1 416.323.6896 info@latch-developments.com DESIGN ARCHITECT	TS
CLIENT First Avenue Properties 5451 Highway 7, Suite 200, Woodbridge, Ontario, Canada, L4L 0B2 905.856.3031 info@firstavenue.ca	
859 The Queensway, Etobicoke, ON	
discrepancies to the consultant in writing prior to the commencement of any affected work. DO NOT SCALE THIS DRAWING This drawing shall not be used for construction purposes unless countersigned Teeple Architects Inc. 859 Queensway	
written permission. This drawing, as an instrument of service, is provided by and is the property of Teeple Architects Inc. and shall be used only for the project named on this drawing and solely for reference purposes only. The contractor is responsible for the coordination and verification of all dimensions contained herein and all measurements and conditions on site as they pertain to these documents. The contractor shall report an discrepancies to the consultant in writing prior to the commencement of any affected work. DO NOT SCALE THIS DRAWING This drawing shall not be used for construction purposes unless countersigned Teeple Architects Inc.	у
any affected work. DO NOT SCALE THIS DRAWING This drawing shall not be used for construction purposes unless countersigned Teeple Architects Inc.	у

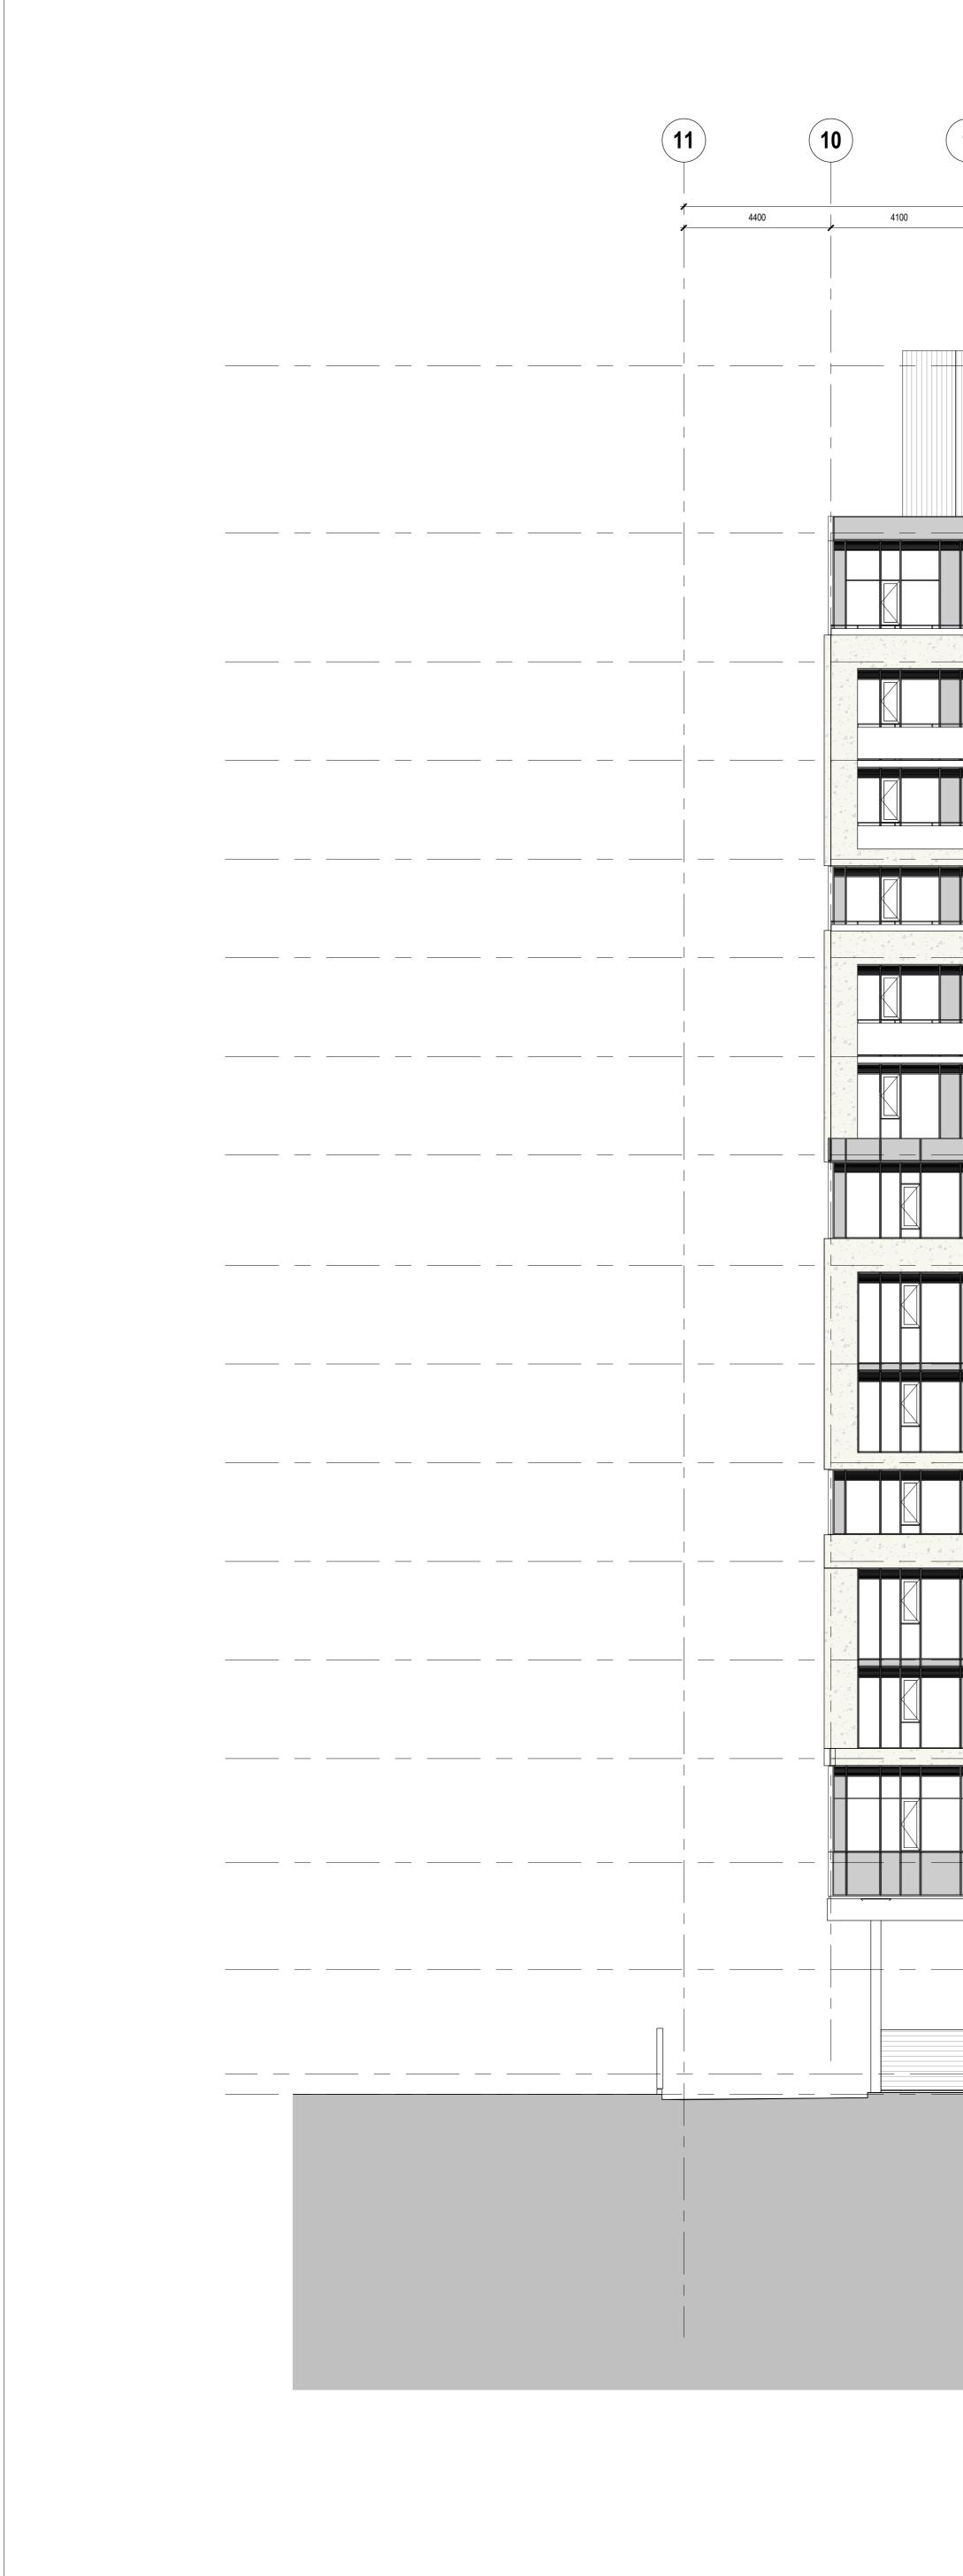

9 8B	8	7 1 4502 1 1	6 59950	5
				6600
			859 THE QUEENSWAY	

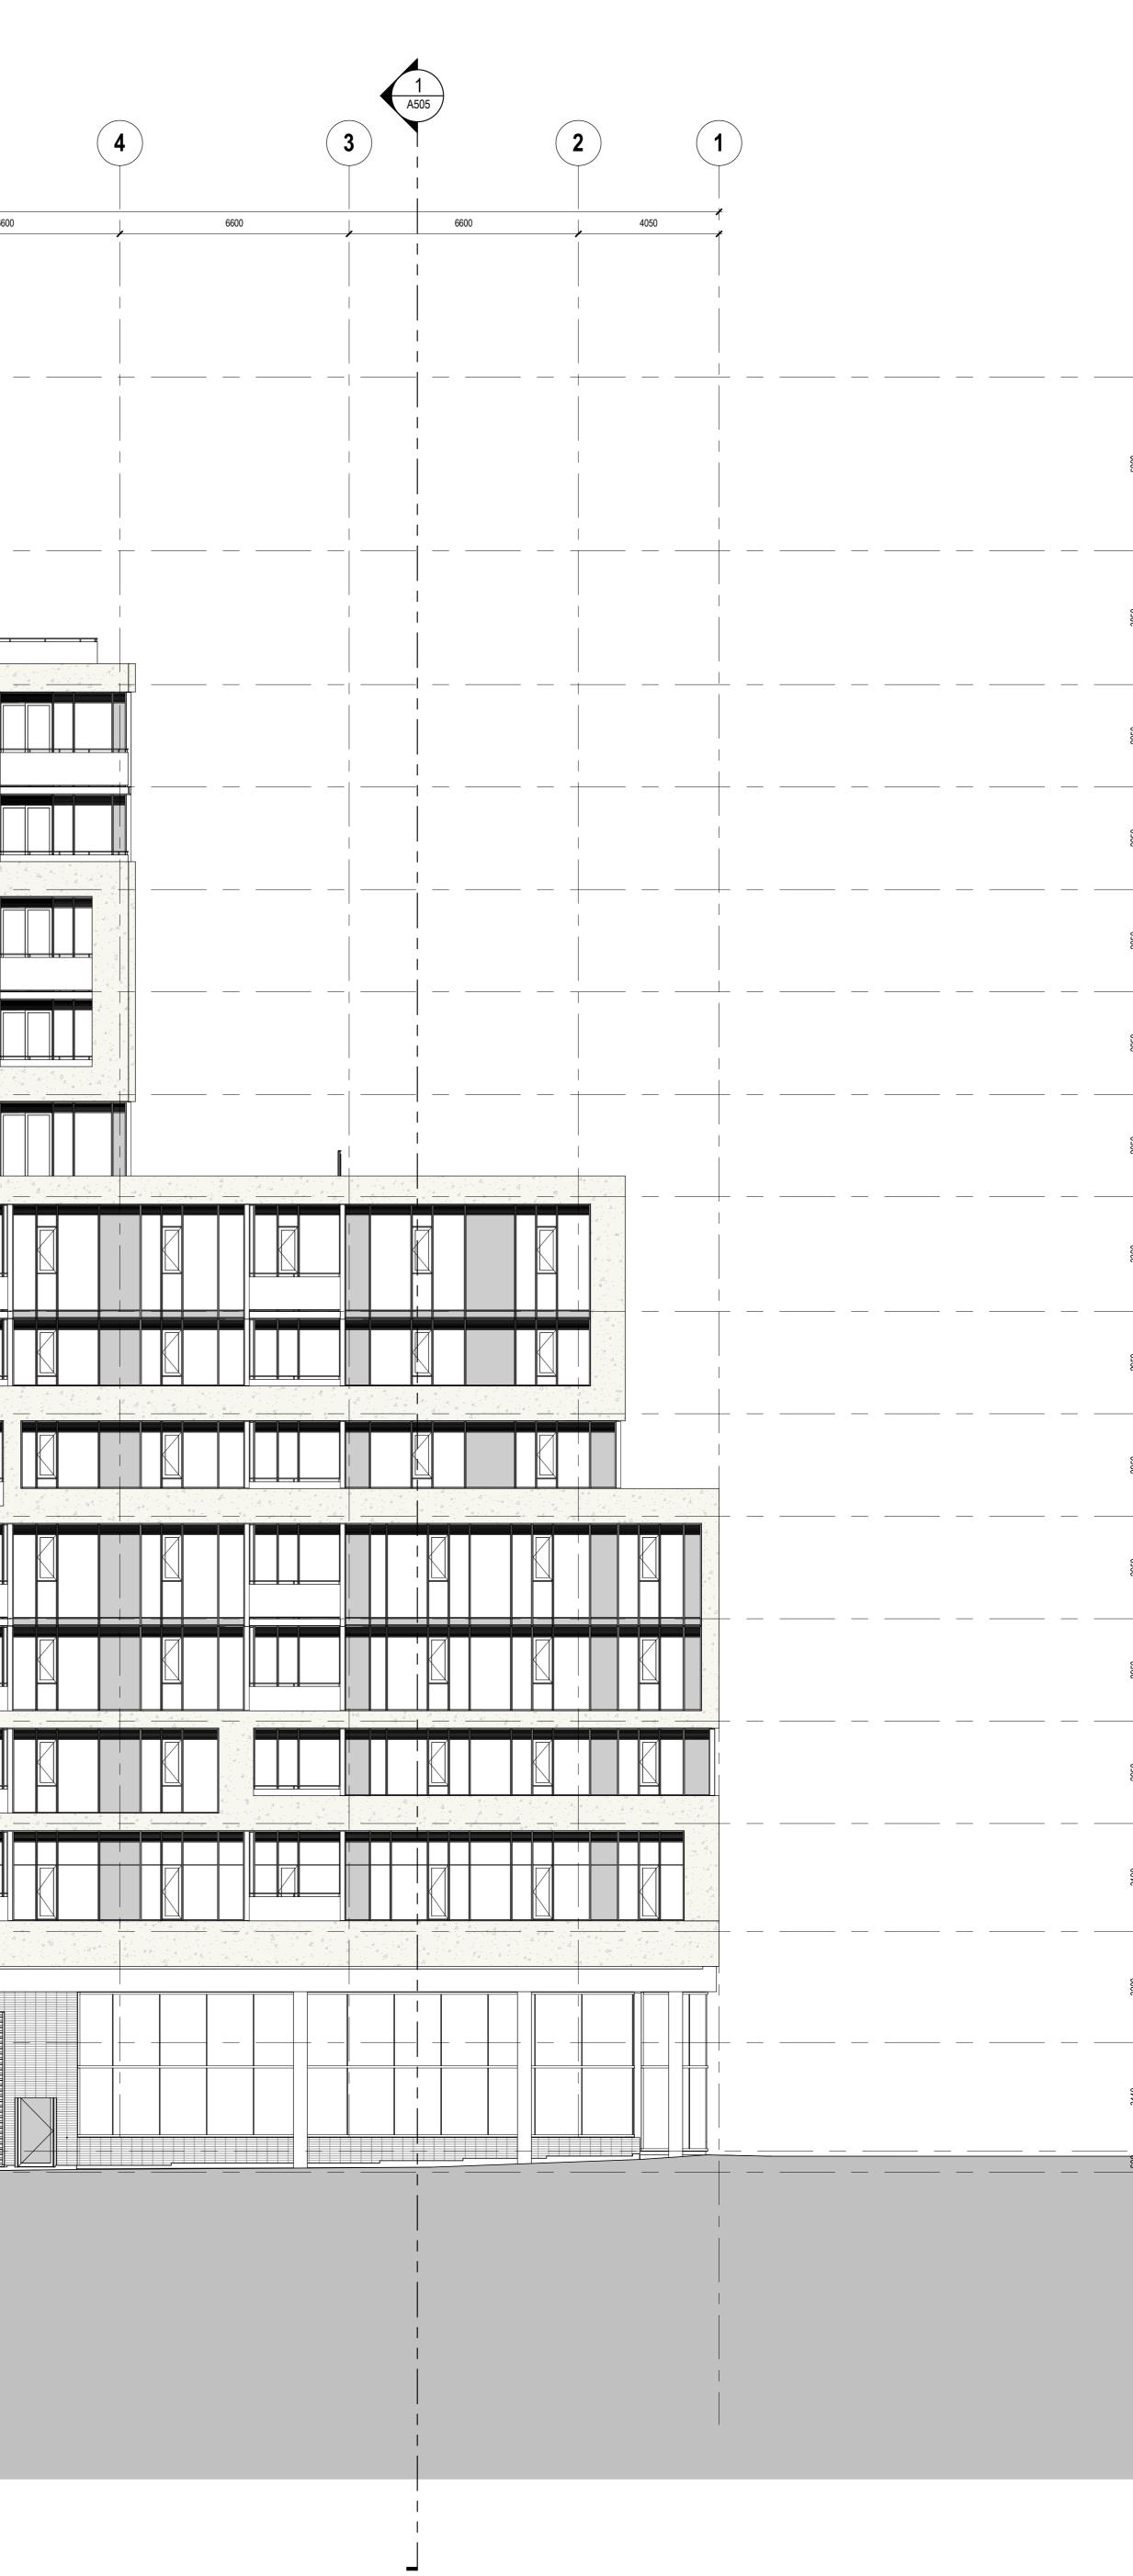


	<u>EL. +51690</u> ROOF
5000	
3850	MECHANICAL PENTHOUSE
2950	EL. +42840 LEVEL 14
2950	EL. +39890 LEVEL 13
2950	
2950	LEVEL 11
2950	LEVEL 10
3300	EL. +24790 LEVEL 8
2950	EL. +21840 LEVEL 7
2950	EL. +18890 LEVEL 6
50 2950	EL. +15940 LEVEL 5
2950 2950	EL. +12990 LEVEL 4
3100	EL. +10040 LEVEL 3
3200	EL. +6940 LEVEL 2
3140	EL. +3740 LEVEL 1 MEZZ
00	RETAIL LEVEL

Teeple Architects ^{INC.} 5 Camden Street, Toronto, ON, Canada, M5V 1V2
All drawings, specifications, related documents and design are the copyright property of the architect and must be returned upon request. Reproduction of the drawings, specifications, related documents and design in whole or in part is strictly forbidden without the architect's
written permission. This drawing, as an instrument of service, is provided by and is the property of Teeple Architects Inc. and shall be used only for the project named on this drawing and solely for reference purposes only. The
contractor is responsible for the coordination and verification of all dimensions contained herein and all measurements and conditions on site as they pertain to these documents. The contractor shall report any discrepancies to the consultant in writing prior to the commencement of any affected work.
DO NOT SCALE THIS DRAWING This drawing shall not be used for construction purposes unless countersigned
Teeple Architects Inc.
859 Queensway 859 The Queensway, Etobicoke, ON
CLIENT First Avenue Properties 5451 Highway 7, Suite 200, Woodbridge,
Ontario, Canada, L4L 0B2 905.856.3031 info@firstavenue.ca CLIENT Latch Developments Ltd.
2 Bloor Street West, Suite 700, Toronto, Ontario, Canada, M4W 3R1 416.323.6896 info@latch-developments.com
Teeple Architects Inc. 5 Camden Street, Toronto, Ontario, Canada, M5V 1V2 416.598.0554 info@teeplearch.com
STRUCTURAL ENGINEER K.O. & Partners Ltd. 333 Denison Street, Unit 15, Markham, Ontario, Canada, L3R 2Z4 905.940.9811 office@kostructeng.com
MEP ENGINEER United Engineering Inc. 3645 Keele Street; Suite #105, North York, Ontario, Canada, M3J 1M6
416.398.1999 PLANNER Urban Strategies Inc. 107 Sanding Augusta 200 Terrate Opticia Conside MET 200
197 Spadina Avenue, Suite 600, Toronto, Ontario, Canada, M5T 2C8 416.340.9004 admin@urbanstrategies.com LANDSCAPE ARCHITECT Thincdesign
171 East Liberty Street, Unit 266, Toronto, Ontario, Canada, M6K 3P6 416.236.3335 hello@thincdesign.ca CIVIL ENGINEER
Counterpoint Engineering Inc. 8395 Jane Street, SUite 100, Vaughan, Ontario, Canada, L4K 5Y2 905.326.1404 intouch@counterpointeng.com TRAFFIC CONSULTANT
LEA Consulting Ltd. 625 Cochrane Drive, 9th Floor, Markham, Ontario, Canada, L3R 9R9 905.470.0015
WIND CONSULTANT Novus Environmental Inc. 150 Research Lane, Suite 105, Guelph, Ontario, Canada, N1G 4T2 226.706.8080 info@novusenv.com
Image:
Image: Constraint of the second sec
Image: Constraint of the second sec
REV NO DATE DESCRIPTION
PROJECT
NORTH
BUILDING
ELEVATION - EAST
Author Checker Designer
DRAWN BY CHECKED BY SEALER 17-108 1:100 A0 2019.07.17
PROJ NO SCALE FORMAT PLOT DATE
A401

	L ×	K1 K

λ			1 A503				
)		H		G	60235	(F)	
	6600	6600	6600 		6600	6600)
		142 3065 255					
					d		
740 600 1125		1135 600 1200 600 6					
<u> </u>	<u> </u>	<u>I</u>		<u> </u>	<u>UU</u> <u>H</u> <u>L</u>		- <u> </u>

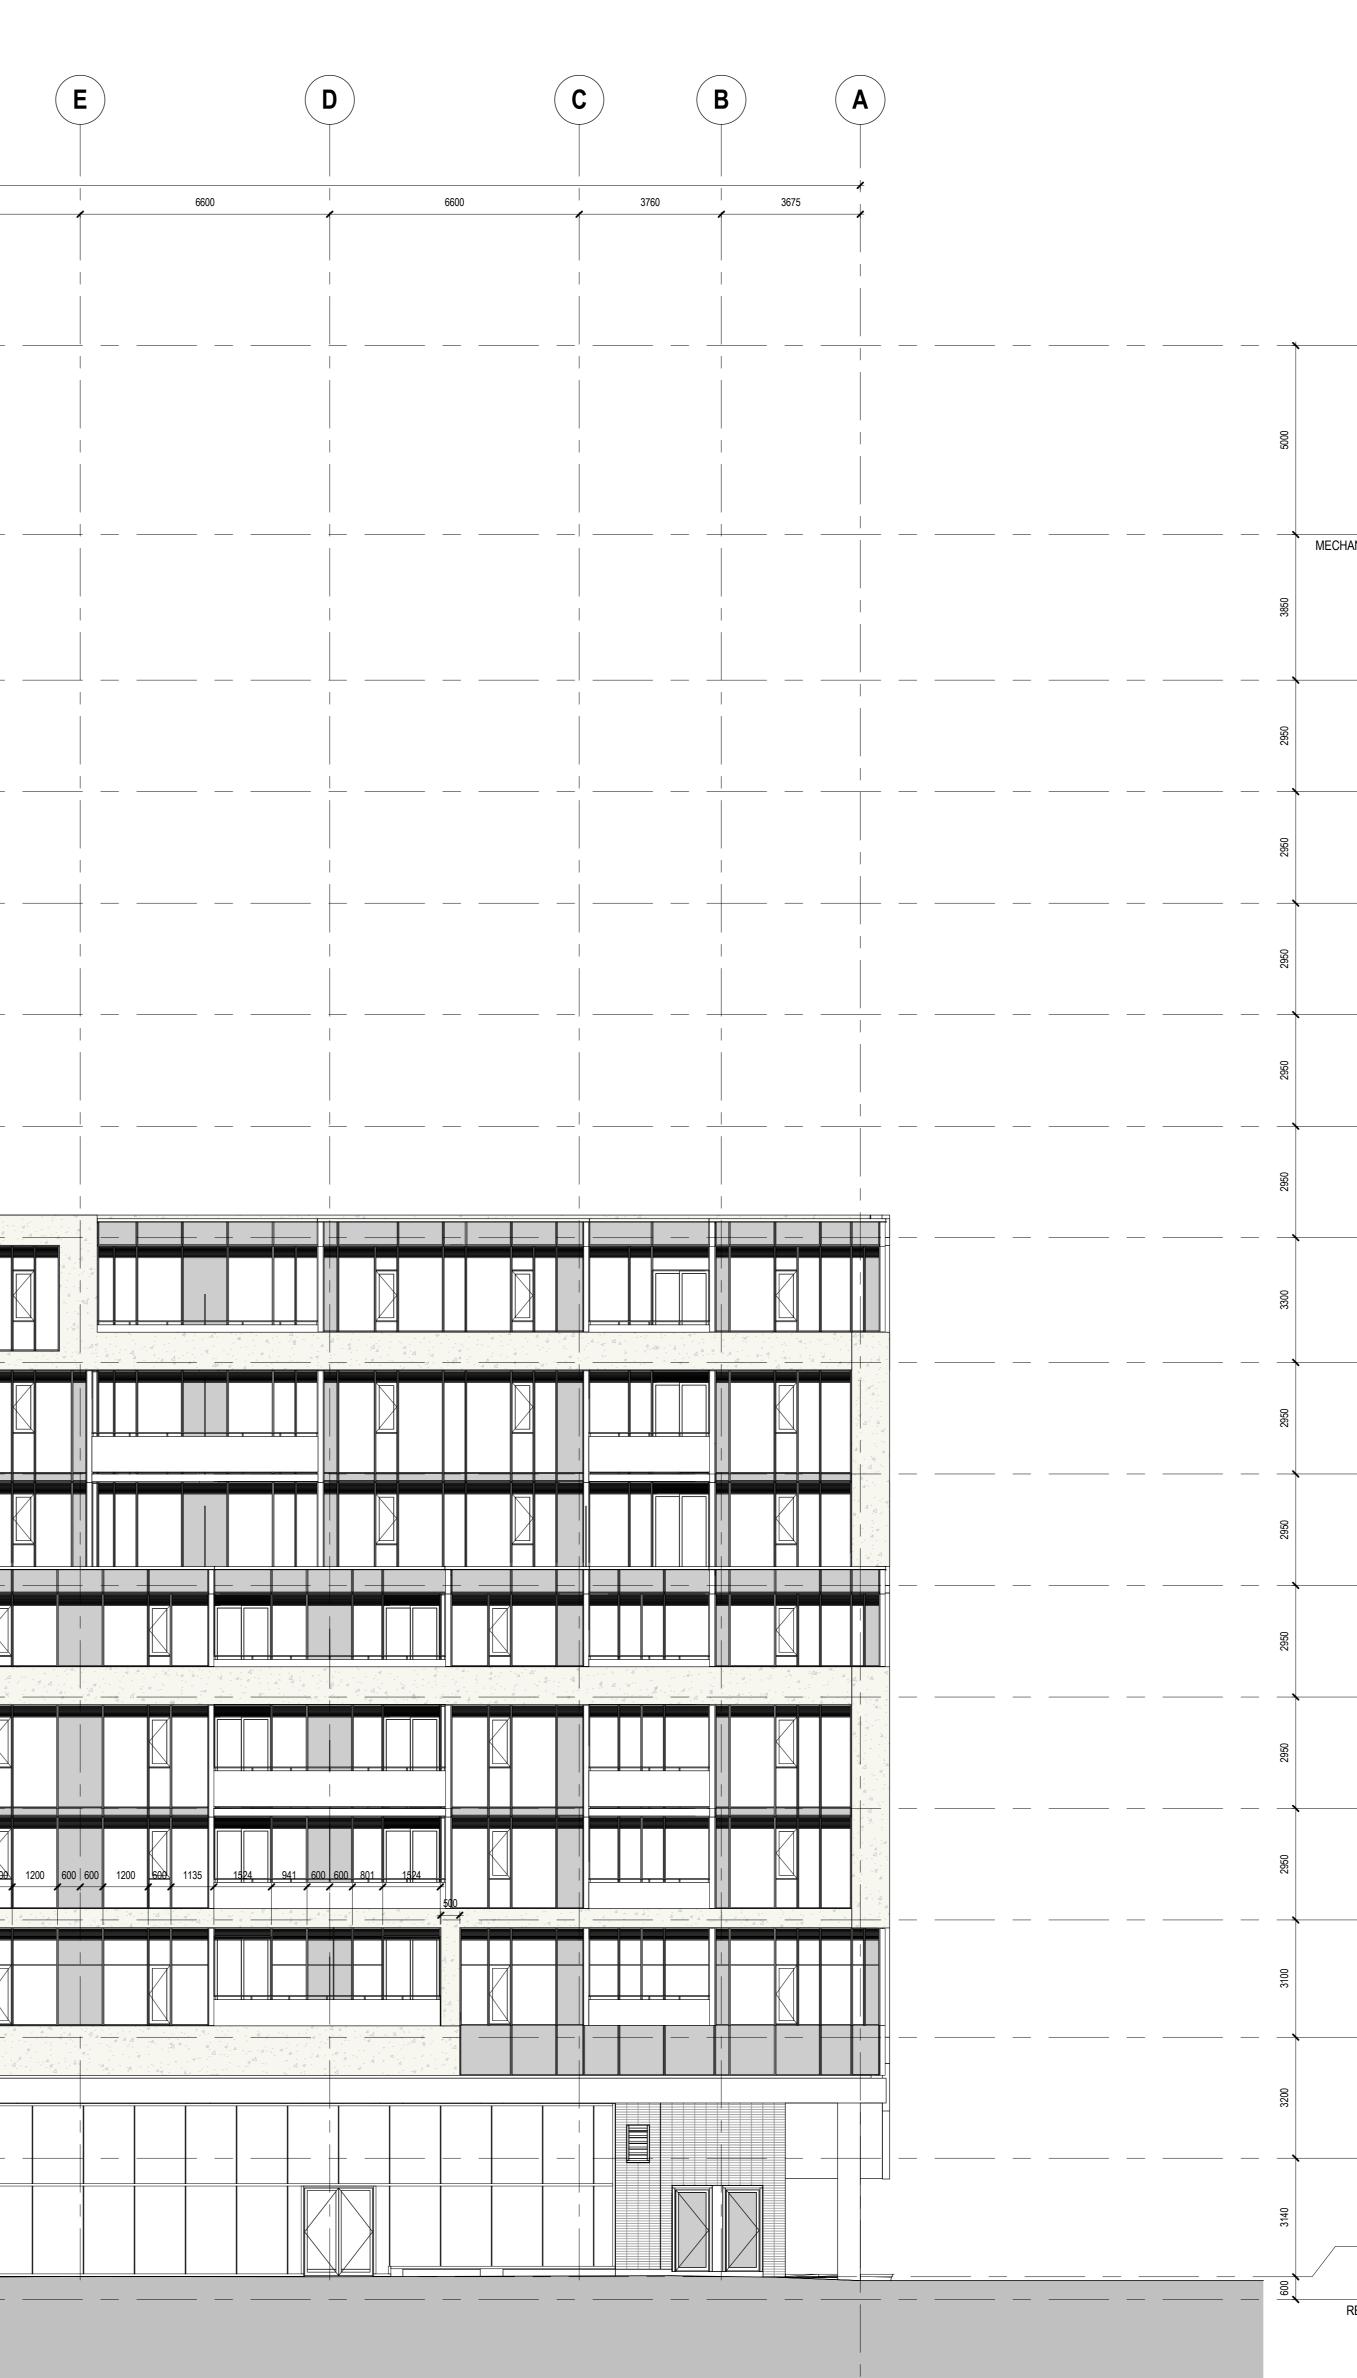

	Teeple Architects Teeple Architects 5 Camden Street, Toronto, ON, Canada, M5V 1V2 All drawings, specifications, related documents and design are the copyright property of the architect and must be returned upon request. Reproduction of the drawings, specifications, related documents and design in whole or in part is strictly forbidden without the architect's
	 Beorgin in whore of in parties barred problem without the distribution of any and solely for reference purposes only. The contractor is responsible for the coordination and verification of all dimensions contained herein and all measurements and conditions on site as they pertain to these documents. The contractor shall report any discrepancies to the consultant in writing prior to the commencement of any affected work. DO NOT SCALE THIS DRAWING
	This drawing shall not be used for construction purposes unless countersigned Teeple Architects Inc.
	859 Queensway 859 The Queensway, Etobicoke, ON
✓ EL. +51690 ROOF	CLIENT First Avenue Properties 5451 Highway 7, Suite 200, Woodbridge, Ontario, Canada, L4L 0B2 905.856.3031 info@firstavenue.ca
	Latch Developments Ltd. 2 Bloor Street West, Suite 700, Toronto, Ontario, Canada, M4W 3R1 416.323.6896 info@latch-developments.com DESIGN ARCHITECT Teeple Architects Inc. 5 Camden Street, Toronto, Ontario, Canada, M5V 1V2 416.598.0554 info@teeplearch.com
CAL PENTHOUSE	STRUCTURAL ENGINEER K.O. & Partners Ltd. 333 Denison Street, Unit 15, Markham, Ontario, Canada, L3R 2Z4 905.940.9811 office@kostructeng.com MEP ENGINEER
✓ EL. +42840	United Engineering Inc. 3645 Keele Street; Suite #105, North York, Ontario, Canada, M3J 1M6 416.398.1999 PLANNER
LEVEL 14	Urban Strategies Inc. 197 Spadina Avenue, Suite 600, Toronto, Ontario, Canada, M5T 2C8 416.340.9004 admin@urbanstrategies.com LANDSCAPE ARCHITECT Thincdesign
C EL. +39890 LEVEL 13	171 East Liberty Street, Unit 266, Toronto, Ontario, Canada, M6K 3P6 416.236.3335 hello@thincdesign.ca CIVIL ENGINEER Counterpoint Engineering Inc.
─ EL. +36940 LEVEL 12	8395 Jane Street, SUite 100, Vaughan, Ontario, Canada, L4K 5Y2 905.326.1404 intouch@counterpointeng.com TRAFFIC CONSULTANT LEA Consulting Ltd.
LEVEL 12	625 Cochrane Drive, 9th Floor, Markham, Ontario, Canada, L3R 9R9 905.470.0015 WIND CONSULTANT Novus Environmental Inc.
✓ EL. +33990 LEVEL 11	150 Research Lane, Suite 105, Guelph, Ontario, Canada, N1G 4T2 226.706.8080 info@novusenv.com
✓ EL. +31040 LEVEL 10	
LEVEL 10	
LEVEL 10	
LEVEL 10 ✓ EL. +28090 LEVEL 9 ✓ EL. +24790 LEVEL 8 ✓ EL. +21840	
□ LEVEL 10 □ EL. +28090 □ LEVEL 9 □ EL. +24790 □ LEVEL 8 □ EL. +21840 □ LEVEL 7	
LEVEL 10 EL. +28090 LEVEL 9 EL. +24790 LEVEL 8 EL. +21840 LEVEL 7 EL. +21840 LEVEL 7 EL. +18890 LEVEL 6	
LEVEL 10 \Box EL. +28090 LEVEL 9 \Box EL. +24790 LEVEL 8 \Box EL. +21840 LEVEL 7 \Box EL. +18890 LEVEL 6 \Box EL. +15940 LEVEL 5	
□ EL. +28090 □ EL. +24790 □ EL. +24790 □ EL. +21840 □ EL. +21840 □ EL. +21840 □ EL. +18890 □ EL. +18890 □ EL. +1890 □ EL. +12990 □ EL. +12990 □ EVEL 4	
□ LEVEL 10 □ EL. +28090 LEVEL 9 □ EL. +24790 LEVEL 8 □ EL. +21840 LEVEL 8 □ EL. +21840 LEVEL 7 □ EL. +18890 LEVEL 6 □ EL. +18890 LEVEL 6 □ EL. +15940 LEVEL 5 □ EL. +12990 LEVEL 4 □ EL. +12990 LEVEL 4 □ EL. +10040 LEVEL 3	
□ EL. +28090 LEVEL 9 □ EL. +24790 LEVEL 9 □ EL. +21840 LEVEL 8 □ EL. +21840 LEVEL 7 □ EL. +18890 LEVEL 6 □ EL. +18940 LEVEL 6 □ EL. +12990 LEVEL 5 □ EL. +12990 LEVEL 4 □ EL. +12990 LEVEL 4 □ EL. +10040 LEVEL 3 □ EL. +6040 LEVEL 2	
EL. +21840 LEVEL 8 \checkmark EL. +21840 LEVEL 7 \checkmark EL. +18890 LEVEL 6 \checkmark EL. +15940 LEVEL 6 \checkmark EL. +12990 LEVEL 5 \checkmark EL. +12990 LEVEL 4 \checkmark EL. +12940 LEVEL 2 \checkmark EL. +12940 LEVEL 2 \checkmark EL. +12940 LEVEL 4	BUILDING ELEVATION -