



# TE14.6.1

**NOT FOR CONSTRUCTION**

ELEVATOR LEGEND		
A-1	TOWER A RES. ELEVATOR (MOVING ELEVATOR)	GRADE TO SKY LOBBY (9TH) AND ALL RES. LEVELS (10TH TO 50TH)
A-2	TOWER A RES. ELEVATOR (MOVING ELEVATOR)	GRADE TO SKY LOBBY (9TH) AND ALL RES. LEVELS (10TH TO 50TH)
A-3	TOWER A RES. ELEVATOR (MOVING ELEVATOR)	GRADE TO SKY LOBBY (9TH) AND ALL RES. LEVELS (10TH TO 50TH)
B-1	TOWER B RES. ELEVATOR (MOVING ELEVATOR)	GRADE TO SKY LOBBY (9TH) AND ALL RES. LEVELS (10TH TO 50TH)
B-2	TOWER B RES. ELEVATOR (MOVING ELEVATOR)	GRADE TO SKY LOBBY (9TH) AND ALL RES. LEVELS (10TH TO 50TH)
B-3	TOWER B RES. ELEVATOR (MOVING ELEVATOR)	GRADE TO SKY LOBBY (9TH) AND ALL RES. LEVELS (10TH TO 50TH)
C-1	TOWER C RES. ELEVATOR (MOVING ELEVATOR)	GRADE TO ALL RES. LEVELS (3RD TO 69TH)
C-2	TOWER C RES. ELEVATOR (MOVING ELEVATOR)	GRADE TO ALL RES. LEVELS (3RD TO 69TH)
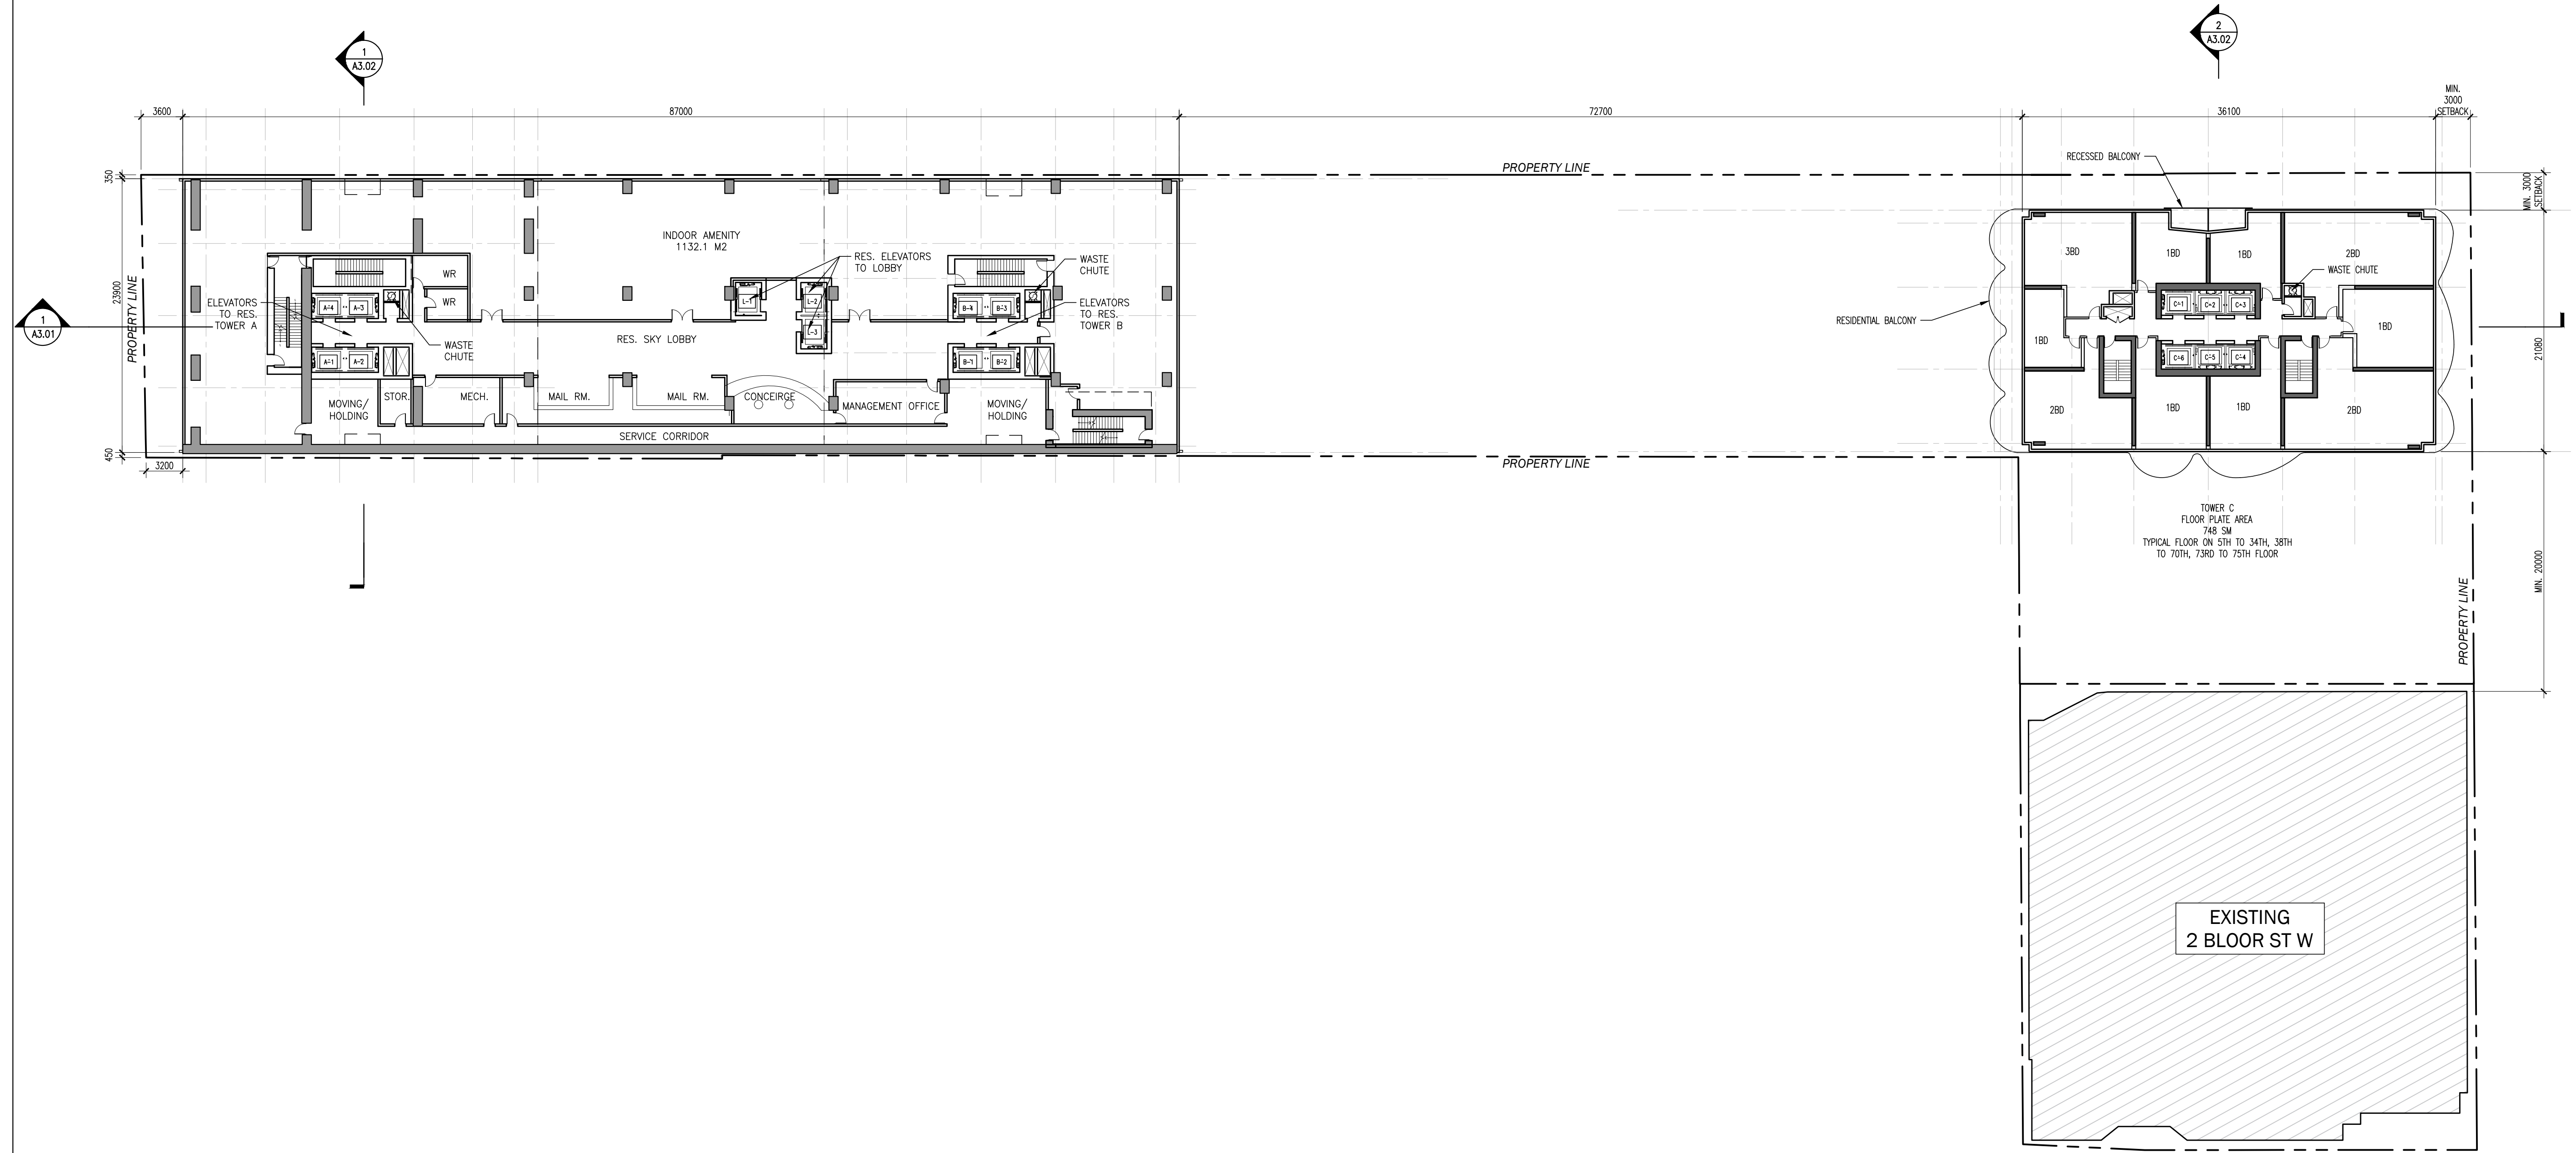

Revision	Date
2. RE-ISSUED FOR RE-ZONING	19.07.29
1. ISSUED FOR RE-ZONING	18.08.22

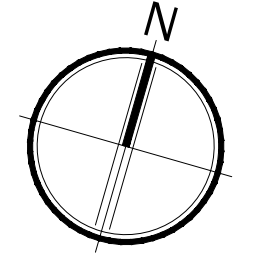

**Giannone Petricone Associates**

Giannone Petricone Associates Inc. Architects  
462 Wellington Street West, Toronto, Canada M5V 1E3  
T 416.591.7788 F 416.591.1293 E mail@gpsaia.com

**BLOOR CT ACQUISITION LP**

CUMBERLAND SQUARE  
2 BLOOR STREET W, TORONTO, ON  
SHEET TITLE

**9TH FLOOR PLAN (SKY LOBBY)**


SCALE:	AS NOTED
DRAWN BY:	GPAIA
CHECKED BY:	GPAIA
DATE:	19.07.29
PROJECT NO.:	17188
SHEET NUMBER	

**A1.09**


All drawings, specifications, related documents and design are the copyright property of the architect and must be returned upon request. Reproduction of the drawings, specifications, related documents and design in whole or in part is strictly forbidden without the architect's written permission.

**NOT FOR CONSTRUCTION**

ELEVATOR LEGEND		
A-1	TOWER A RES. ELEVATOR (MOVING ELEVATOR)	GRADE TO SKY LOBBY (9TH) AND ALL RES. LEVELS (10TH TO 50TH)
A-2	TOWER A RES. ELEVATOR (MOVING ELEVATOR)	GRADE TO SKY LOBBY (9TH) AND ALL RES. LEVELS (10TH TO 50TH)
A-3	TOWER A RES. ELEVATOR (MOVING ELEVATOR)	GRADE TO SKY LOBBY (9TH) AND ALL RES. LEVELS (10TH TO 50TH)
B-1	TOWER B RES. ELEVATOR (MOVING ELEVATOR)	SKY LOBBY (9TH) TO ALL RES. LEVELS (10TH TO 40TH)
B-2	TOWER B RES. ELEVATOR (MOVING ELEVATOR)	SKY LOBBY (9TH) TO ALL RES. LEVELS (10TH TO 40TH)
B-3	TOWER B RES. ELEVATOR (MOVING ELEVATOR)	SKY LOBBY (9TH) TO ALL RES. LEVELS (10TH TO 40TH)
C-1	TOWER C RES. ELEVATOR (MOVING ELEVATOR)	GRADE TO ALL RES. LEVELS (3RD TO 69TH)
C-2	TOWER C RES. ELEVATOR (MOVING ELEVATOR)	GRADE TO ALL RES. LEVELS (3RD TO 69TH)
C-3	TOWER C RES. ELEVATOR (MOVING ELEVATOR)	GRADE TO ALL RES. LEVELS (3RD TO 69TH)
C-4	TOWER C RES. ELEVATOR (MOVING ELEVATOR)	GRADE TO ALL RES. LEVELS (3RD TO 69TH)
C-5	TOWER C RES. ELEVATOR (MOVING ELEVATOR)	GRADE TO ALL RES. LEVELS (3RD TO 69TH)
C-6	TOWER C RES. ELEVATOR (MOVING ELEVATOR)	GRADE TO ALL RES. LEVELS (3RD TO 69TH)

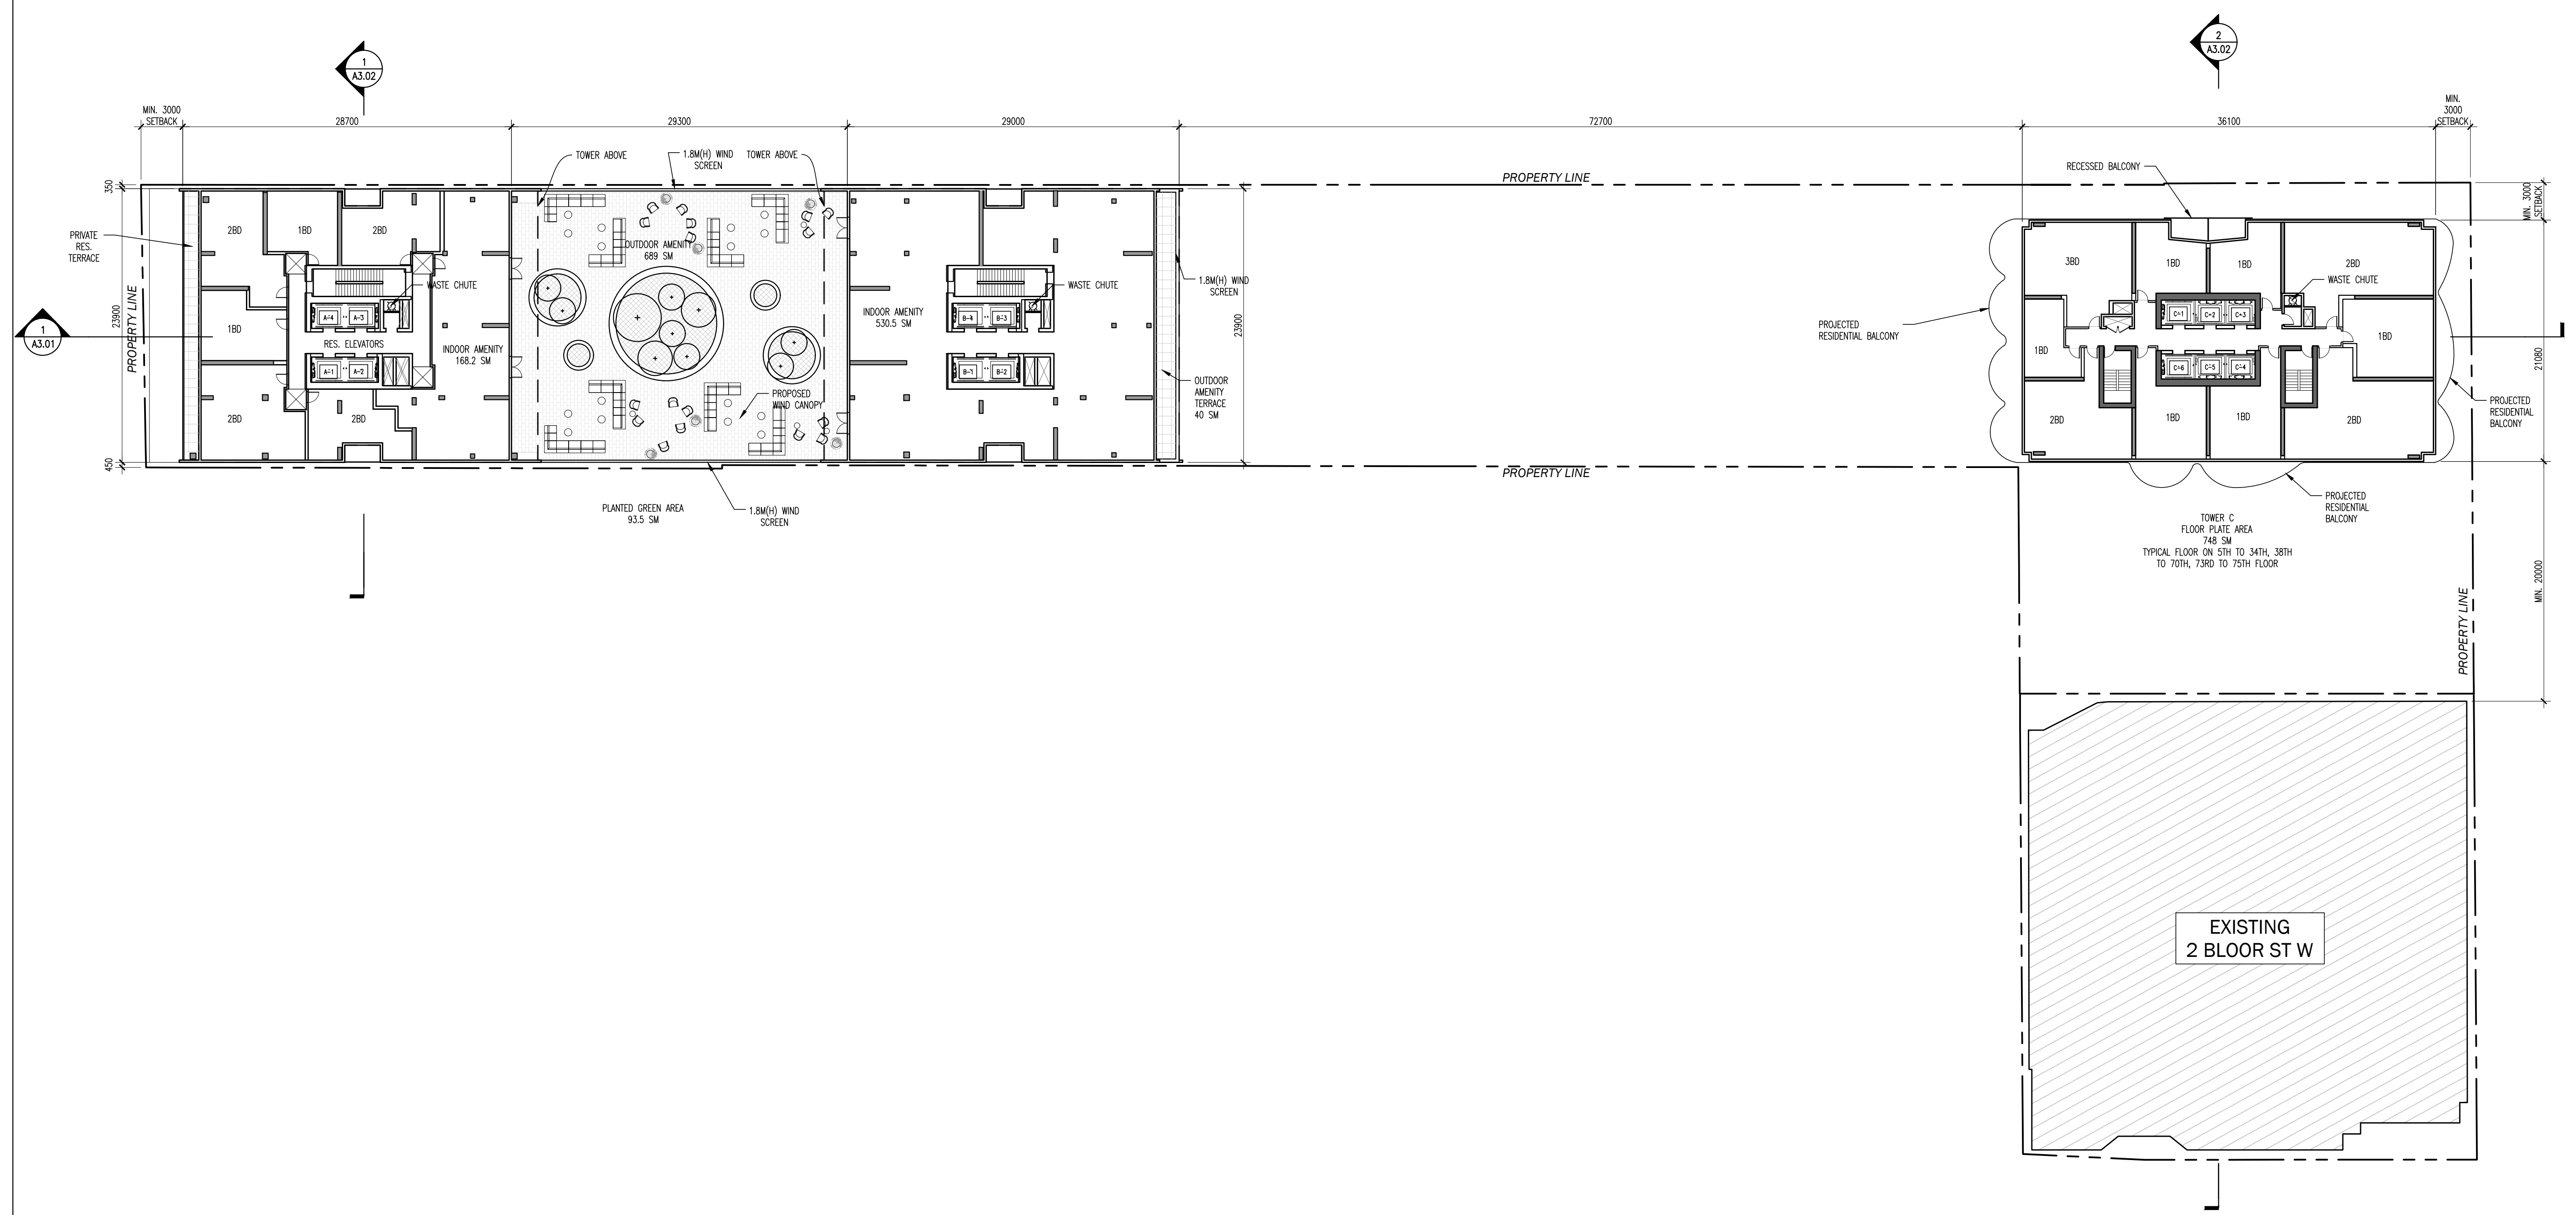

Revision	Date
2. RE-ISSUED FOR RE-ZONING	19.07.29
1. ISSUED FOR RE-ZONING	18.08.22

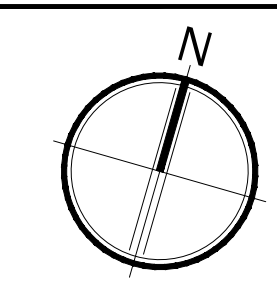

**Giannone Petricone Associates**

Giannone Petricone Associates Inc. Architects  
462 Wellington Street West, Toronto, Canada M5V 1E3  
T 416.591.7788 F 416.591.1293 E mail@gpaia.com

**BLOOR CT ACQUISITION LP**

CUMBERLAND SQUARE  
2 BLOOR STREET W, TORONTO, ON  
SHEET TITLE

**10TH FLOOR PLAN**


SCALE:	AS NOTED
DRAWN BY:	GPA/IA
CHECKED BY:	GPA/IA
DATE:	19.07.29
PROJECT NO.:	17188
SHEET NUMBER	

**A1.10**


All drawings, specifications, related documents and design are the copyright property of the architect and must be returned upon request. Reproduction of the drawings, specifications, related documents and design in whole or in part is strictly forbidden without the architect's written permission.

**NOT FOR CONSTRUCTION**

ELEVATOR LEGEND		
A-1	TOWER A RES. ELEVATOR (MOVING ELEVATOR)	GRADE TO SKY LOBBY (9TH) AND ALL RES. LEVELS (10TH TO 50TH)
A-2	TOWER A RES. ELEVATOR (MOVING ELEVATOR)	GRADE TO SKY LOBBY (9TH) AND ALL RES. LEVELS (10TH TO 50TH)
A-3	TOWER A RES. ELEVATOR (MOVING ELEVATOR)	GRADE TO SKY LOBBY (9TH) AND ALL RES. LEVELS (10TH TO 50TH)
B-1	TOWER B RES. ELEVATOR (MOVING ELEVATOR)	SKY LOBBY (9TH) TO ALL RES. LEVELS (10TH TO 49TH)
B-2	TOWER B RES. ELEVATOR (MOVING ELEVATOR)	SKY LOBBY (9TH) TO ALL RES. LEVELS (10TH TO 49TH)
B-3	TOWER B RES. ELEVATOR (MOVING ELEVATOR)	SKY LOBBY (9TH) TO ALL RES. LEVELS (10TH TO 49TH)
C-1	TOWER C RES. ELEVATOR (MOVING ELEVATOR)	GRADE TO ALL RES. LEVELS (3RD TO 69TH)
C-2	TOWER C RES. ELEVATOR (MOVING ELEVATOR)	GRADE TO ALL RES. LEVELS (3RD TO 69TH)
C-3	TOWER C RES. ELEVATOR (MOVING ELEVATOR)	GRADE TO ALL RES. LEVELS (3RD TO 69TH)
C-4	TOWER C RES. ELEVATOR (MOVING ELEVATOR)	GRADE TO ALL RES. LEVELS (3RD TO 69TH)
C-5	TOWER C RES. ELEVATOR (MOVING ELEVATOR)	GRADE TO ALL RES. LEVELS (3RD TO 69TH)
C-6	TOWER C RES. ELEVATOR (MOVING ELEVATOR)	GRADE TO ALL RES. LEVELS (3RD TO 69TH)

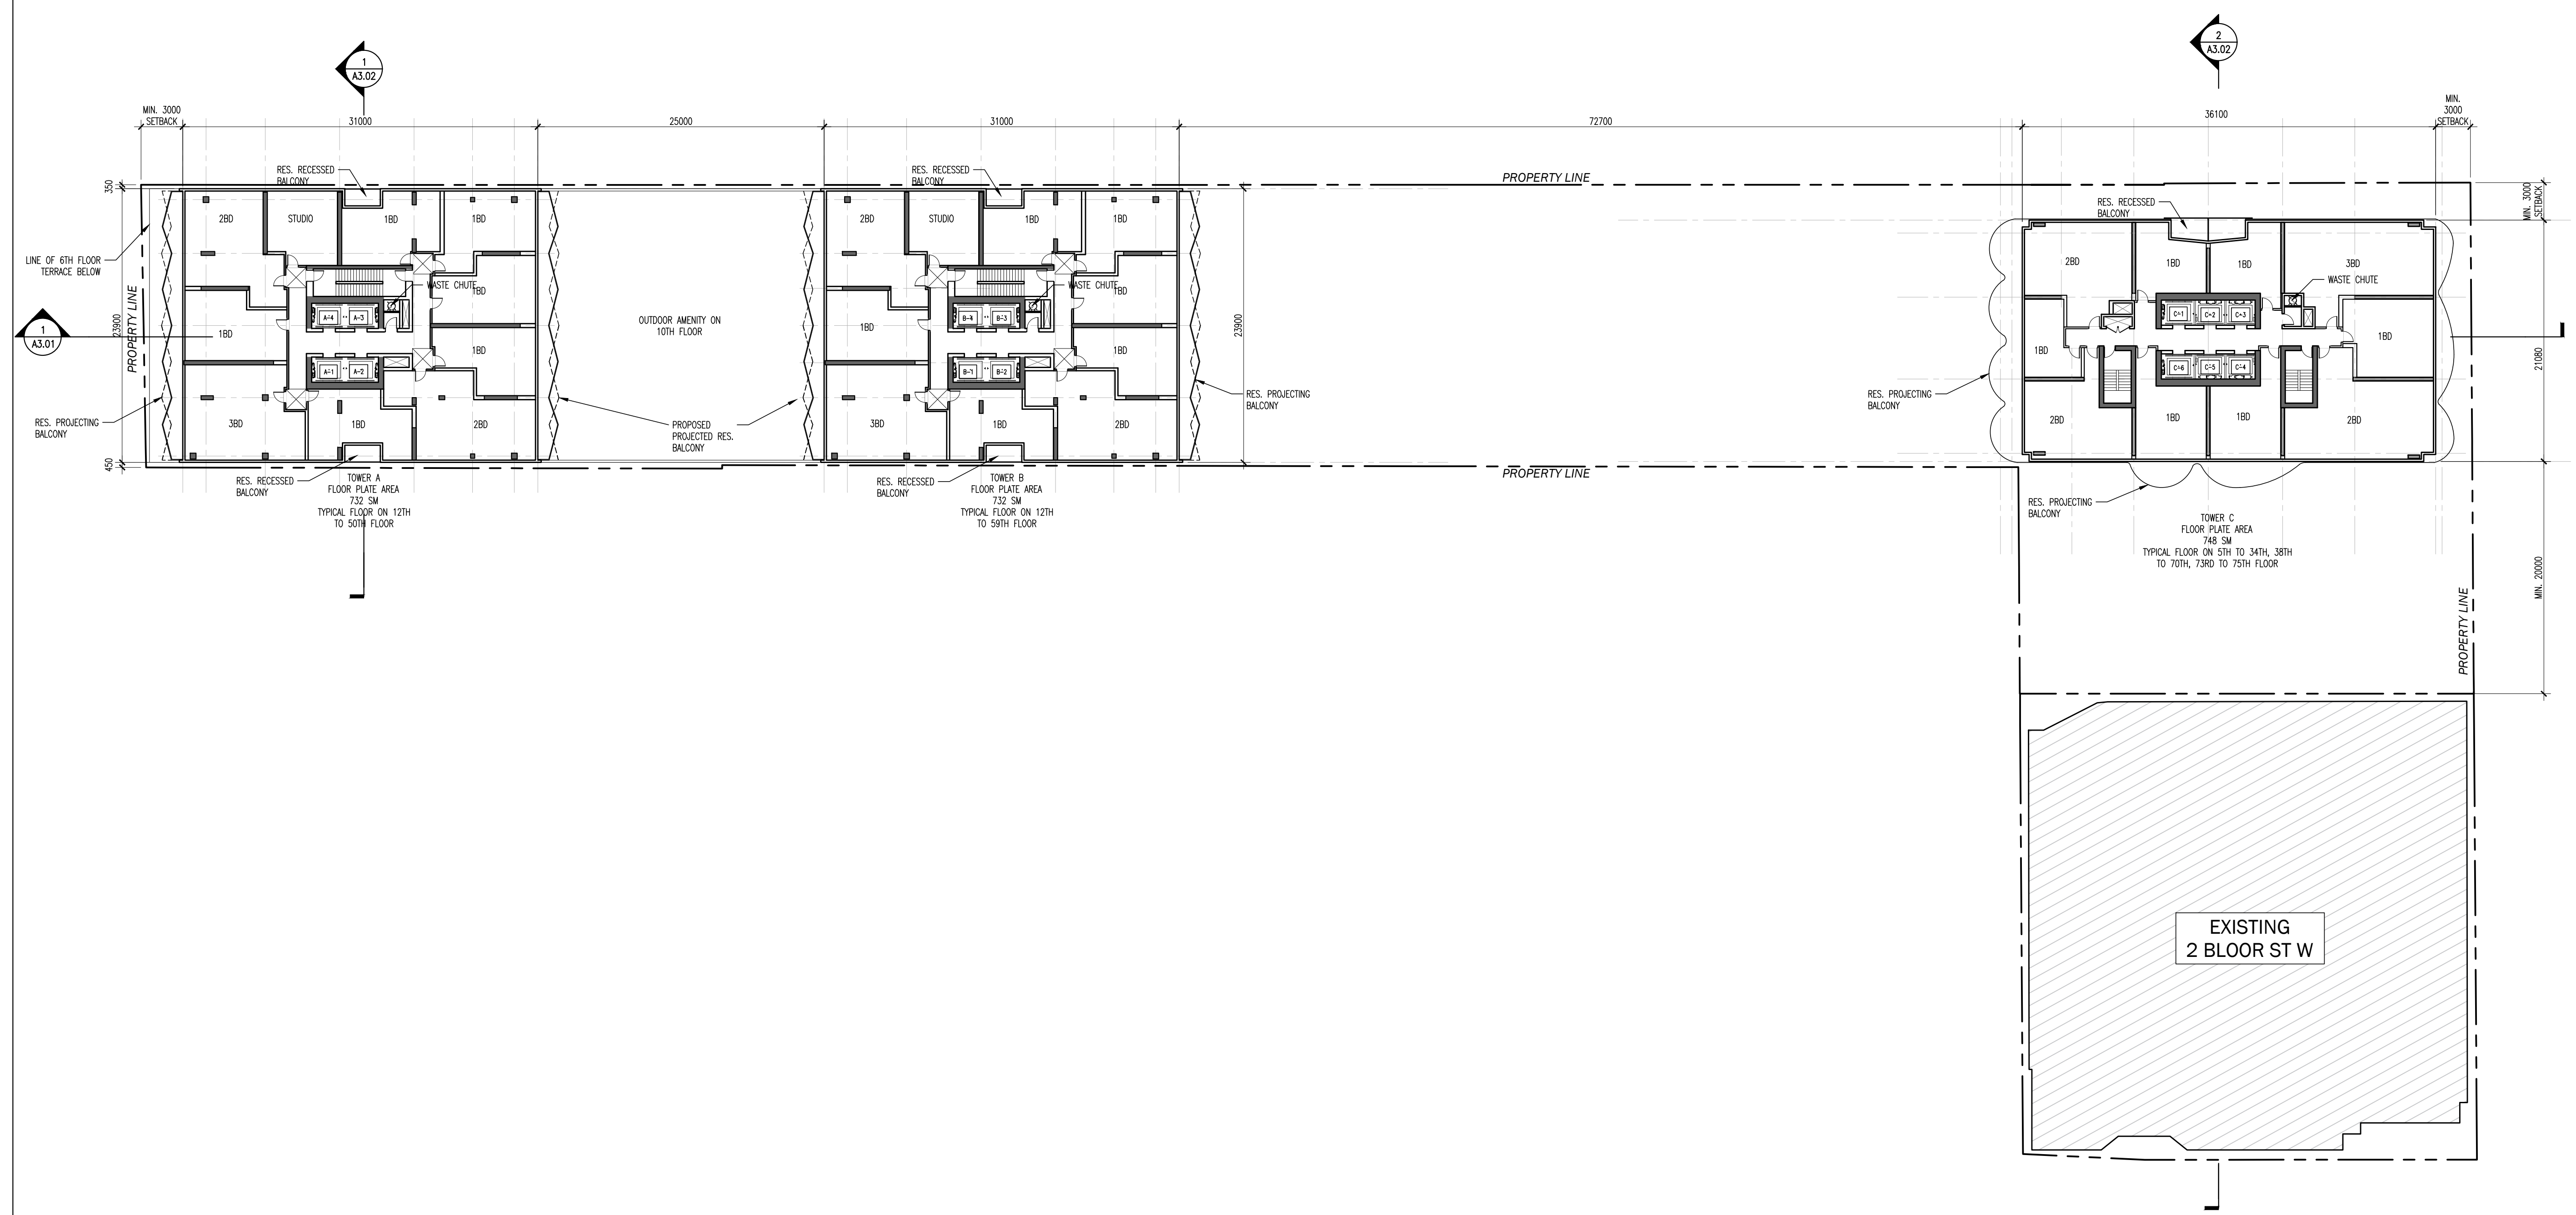

Revision	Date
2. RE-ISSUED FOR RE-ZONING	19.07.29
1. ISSUED FOR RE-ZONING	18.08.22

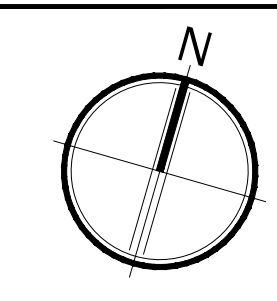

**Glennone Petricone Associates**

Glennone Petricone Associates Inc. Architects  
462 Wellington Street West, Toronto, Canada M5V 1E3  
T 416.591.7788 F 416.591.1293 E mail@gpsaia.com

**BLOOR CT ACQUISITION LP**

CUMBERLAND SQUARE  
2 BLOOR STREET W, TORONTO, ON  
SHEET TITLE

TYPICAL RESIDENTIAL FLOOR PLAN


SCALE:	AS NOTED
DRAWN BY:	GPA/IA
CHECKED BY:	GPA/IA
DATE:	19.07.29
PROJECT NO.:	17188
SHEET NUMBER	

**A1.20**


All drawings, specifications, related documents and design are the copyright property of the architect and must be returned upon request. Reproduction of the drawings, specifications, related documents and design in whole or in part is strictly forbidden without the architect's written permission.

**NOT FOR CONSTRUCTION**


ELEVATOR LEGEND	
○	TOWER C RES. ELEVATOR
○	GRAB TO ALL RES. LEVELS (C/O TO 6/F)
○	TOWER C RES. ELEVATOR (GRABING ELEVATOR)

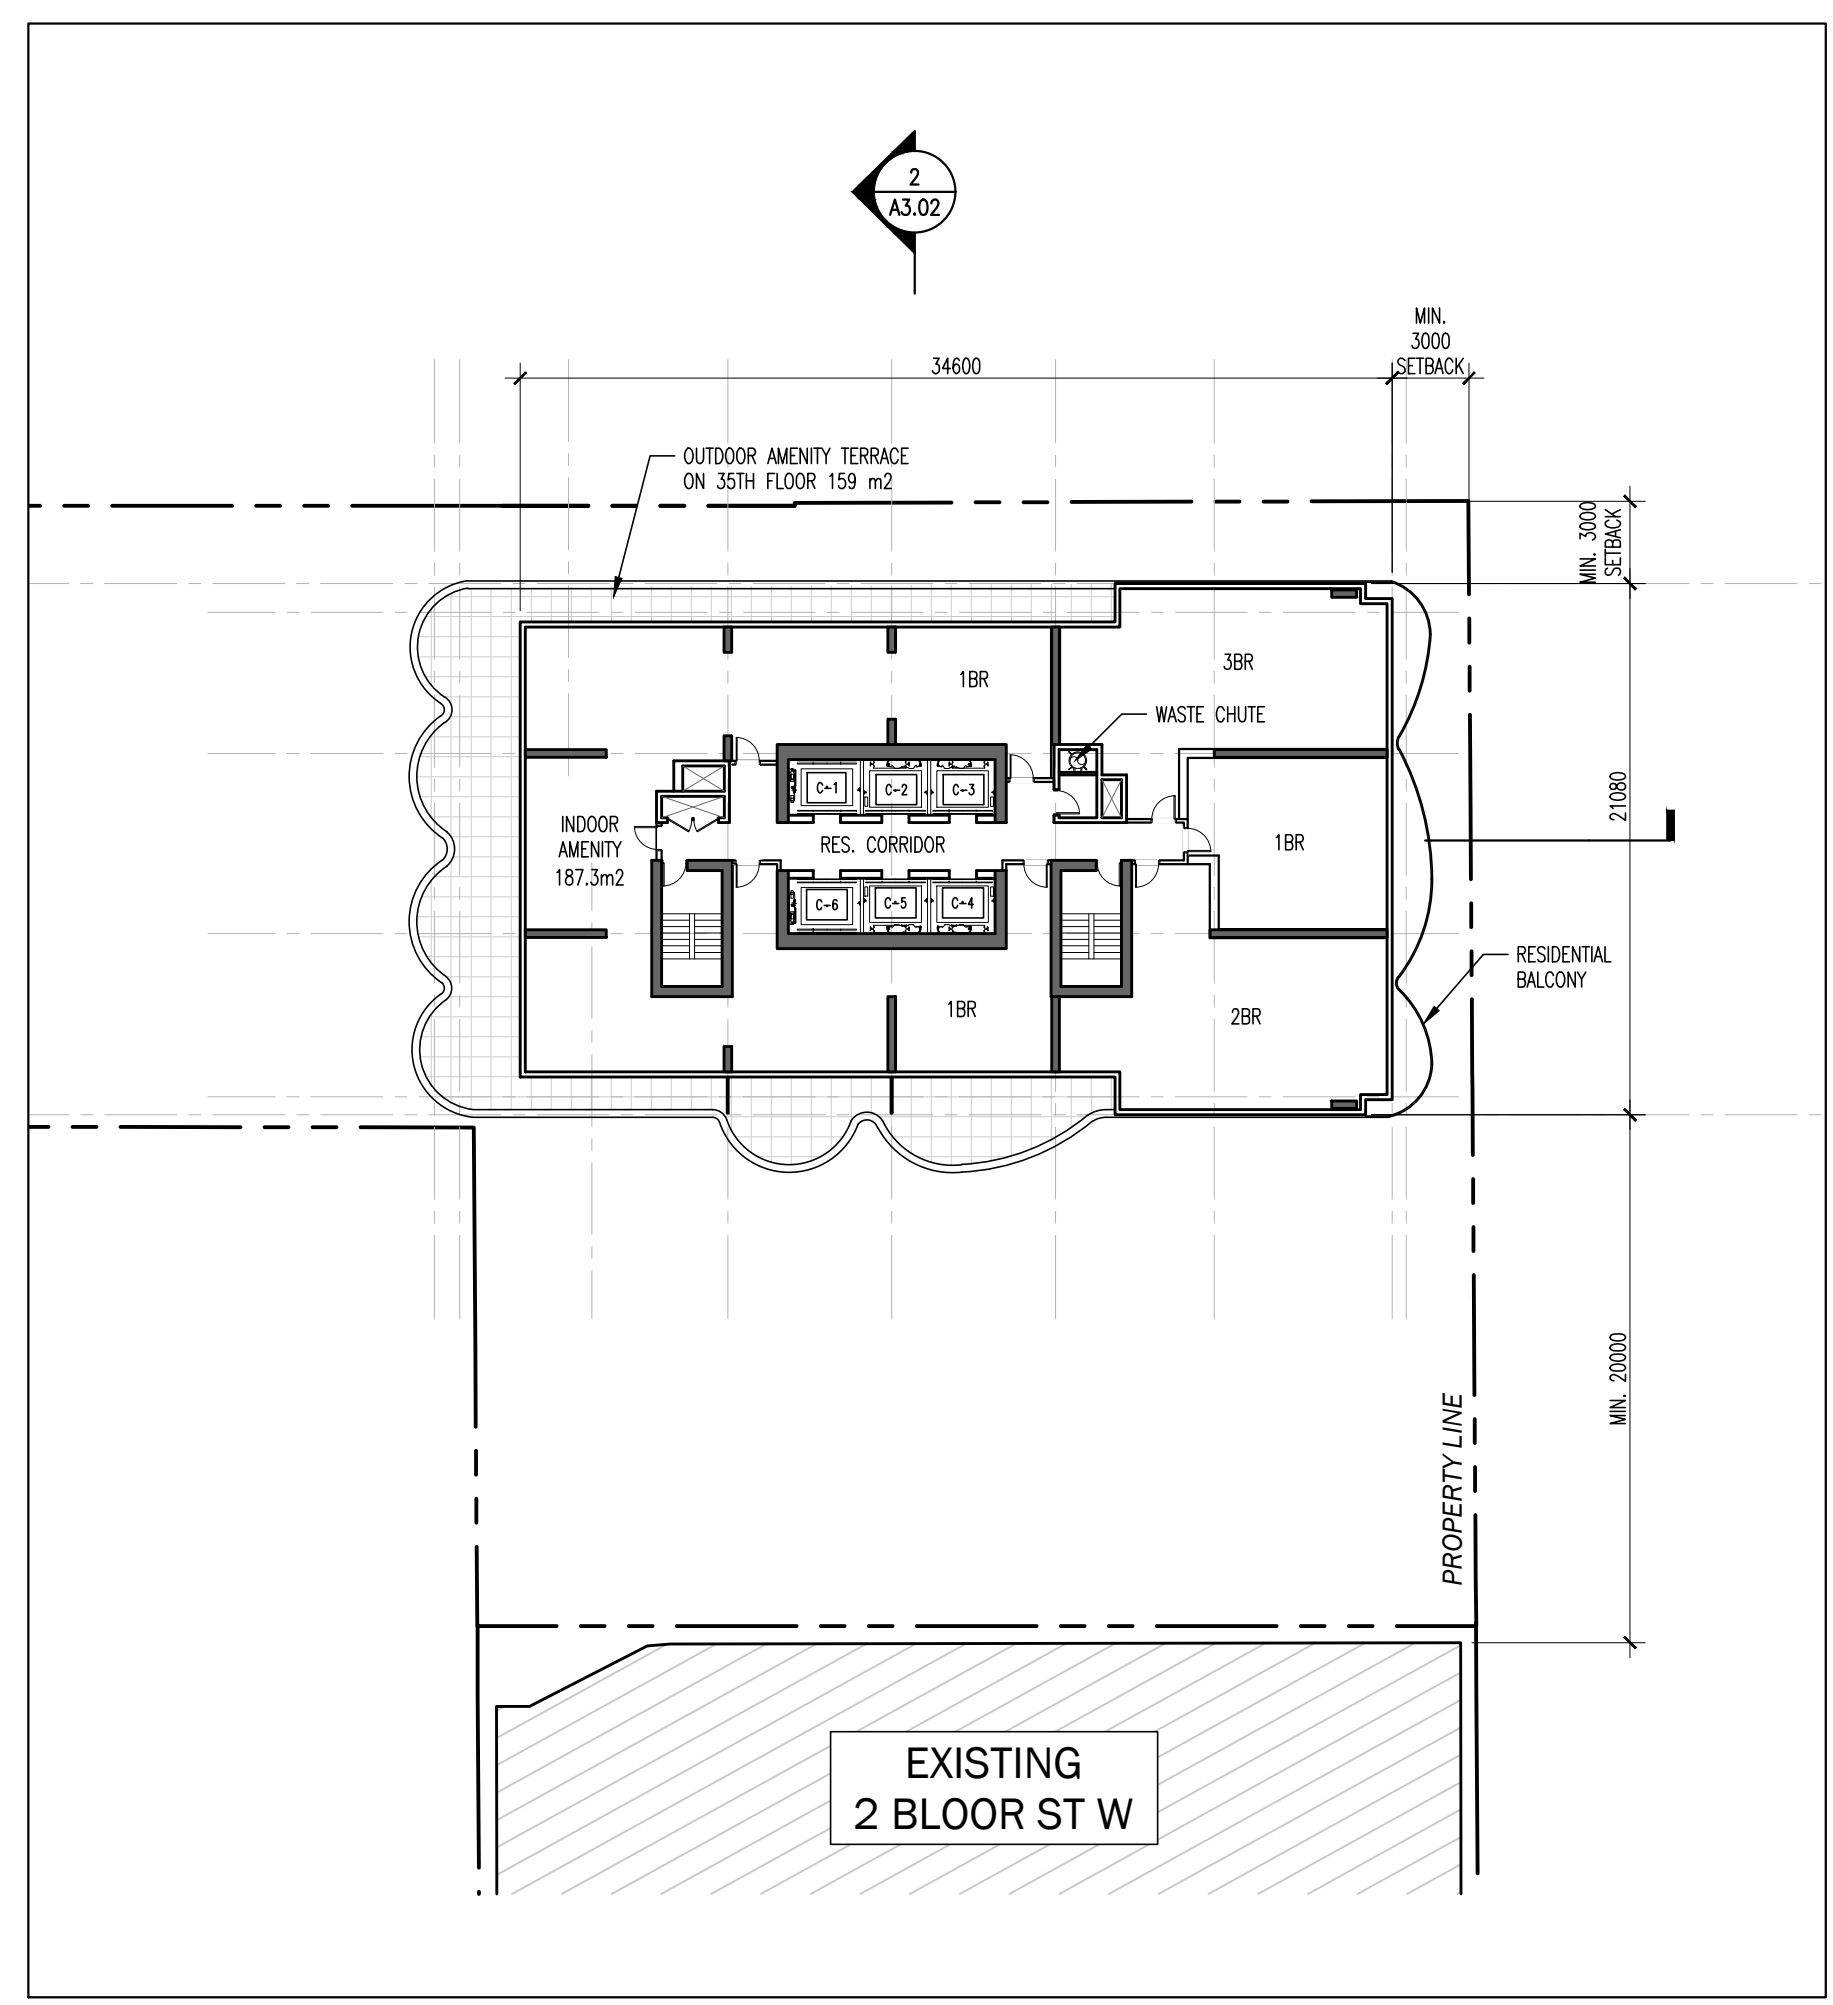


1 35TH FLOOR PLAN  
A1.35 1:300

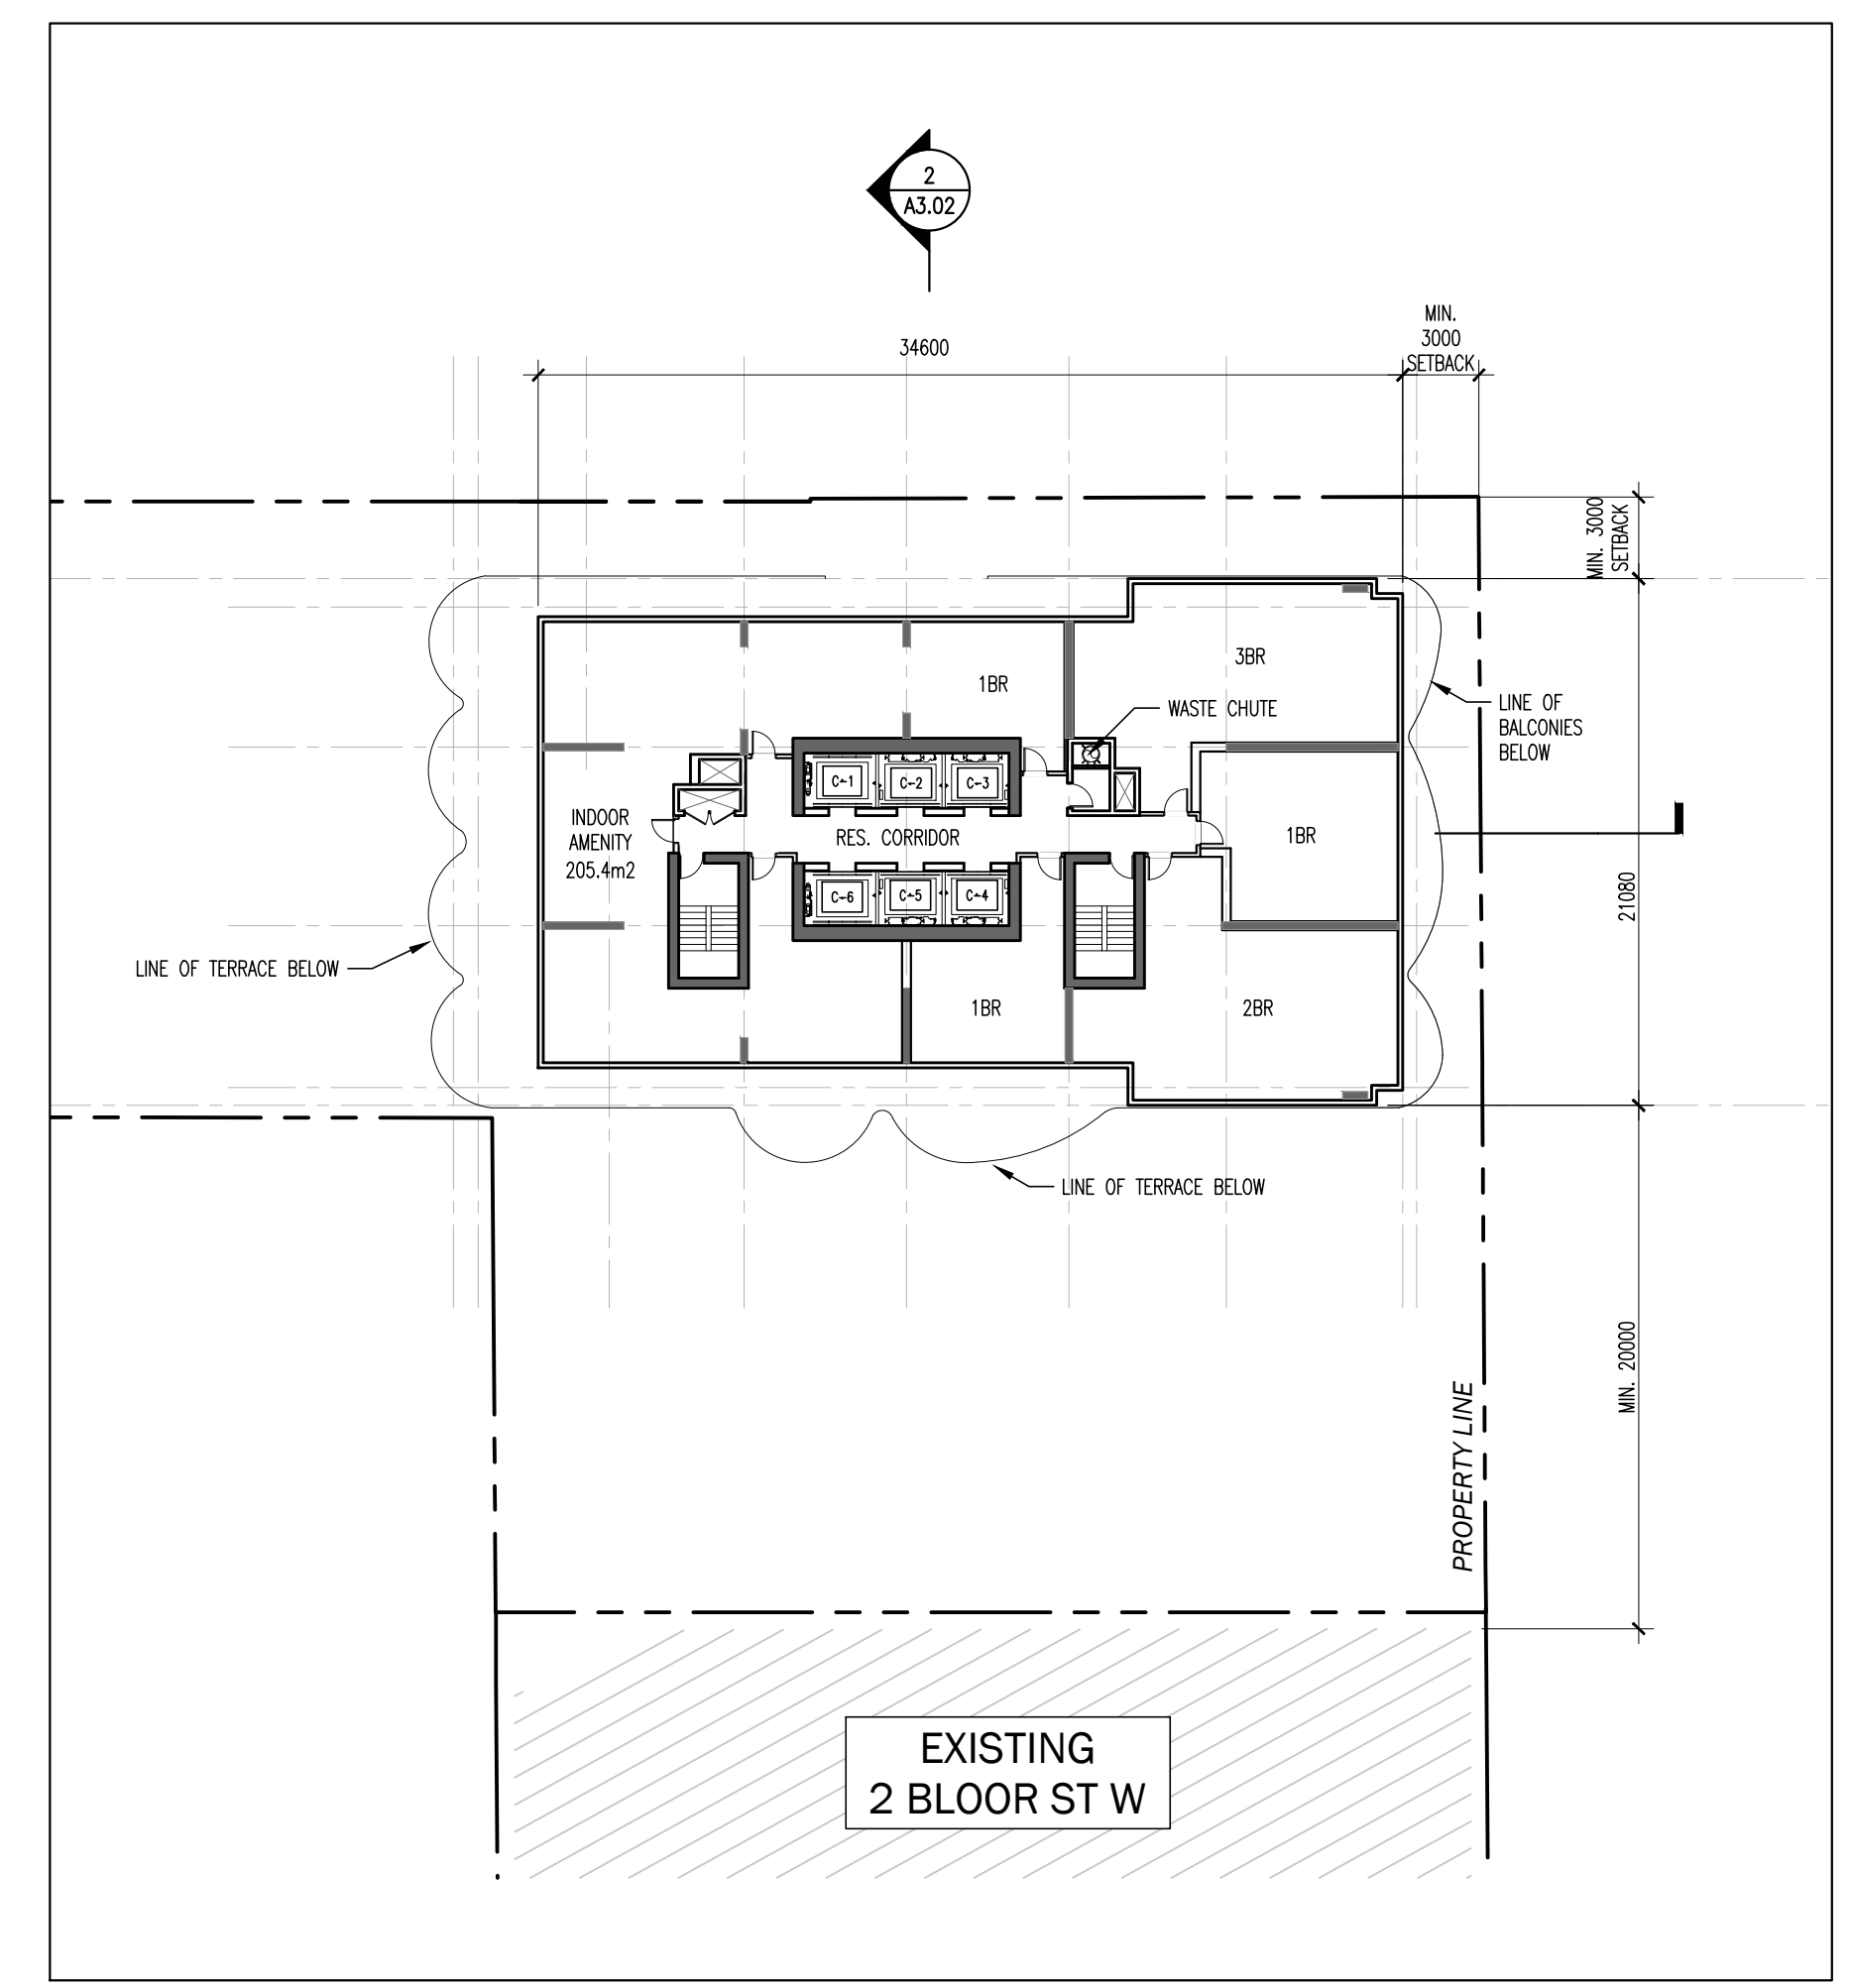

2 36TH FLOOR PLAN  
A1.35 1:300

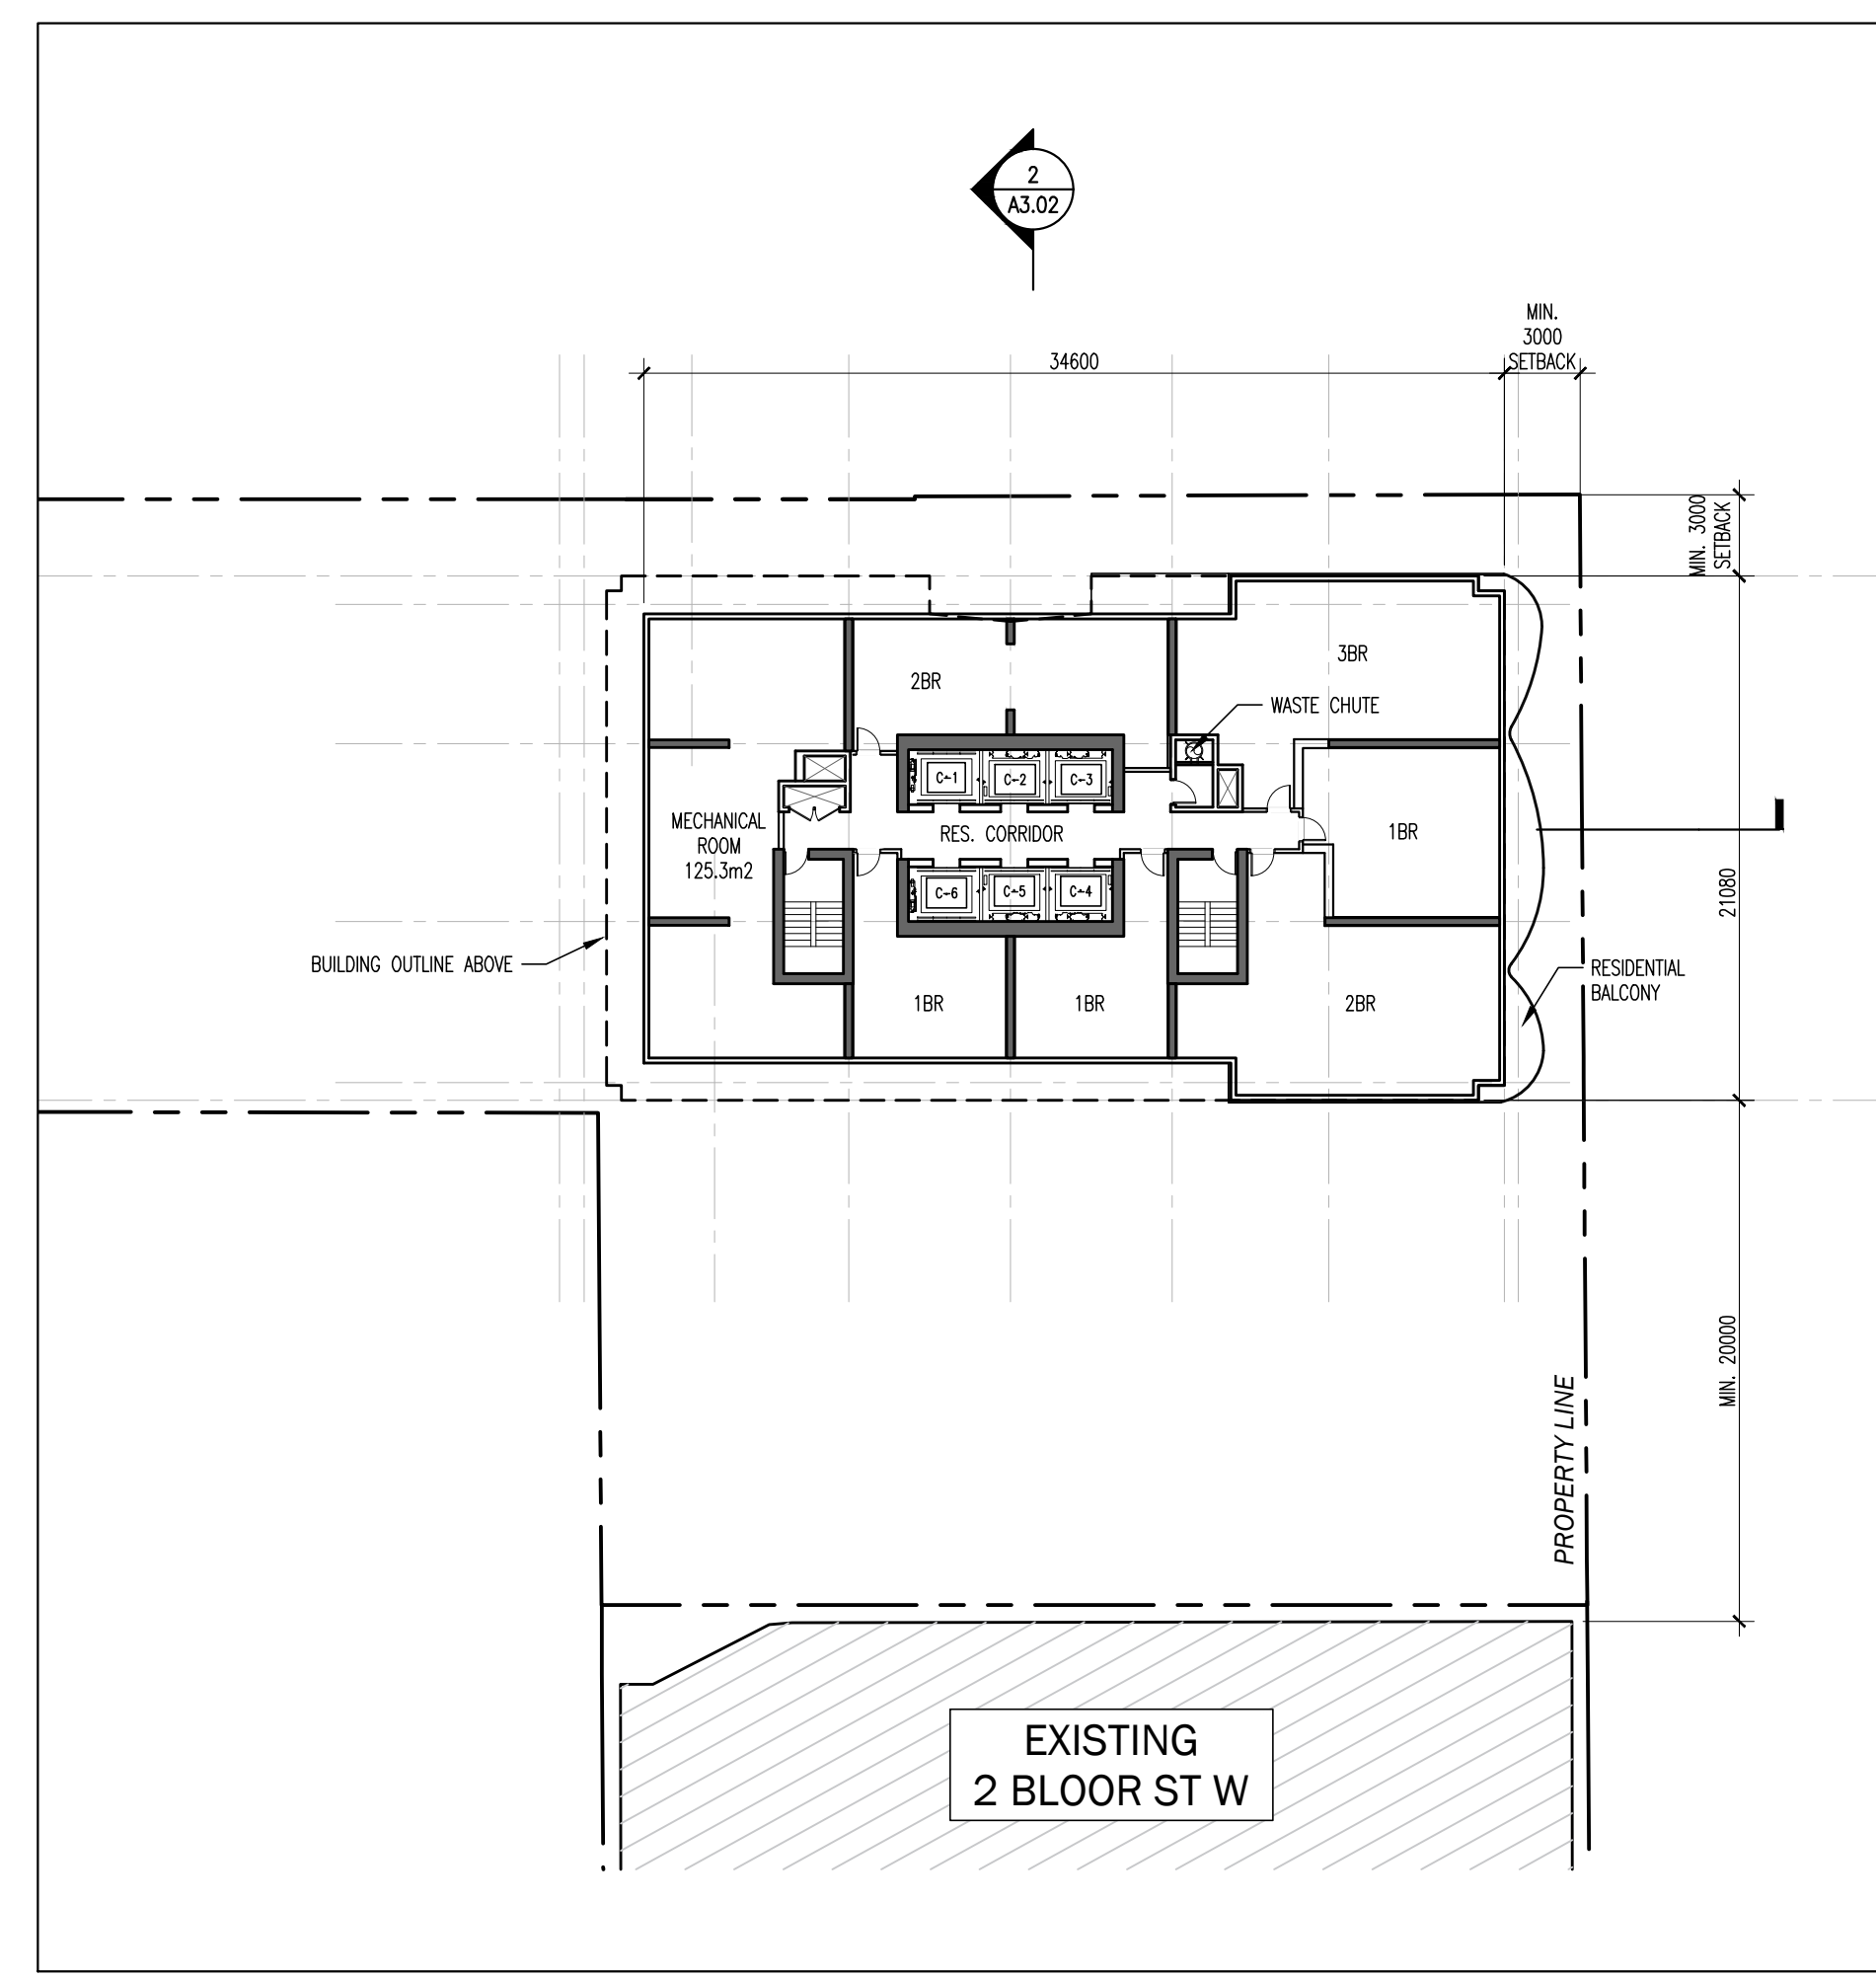


3 37TH FLOOR PLAN  
A1.35 1:300

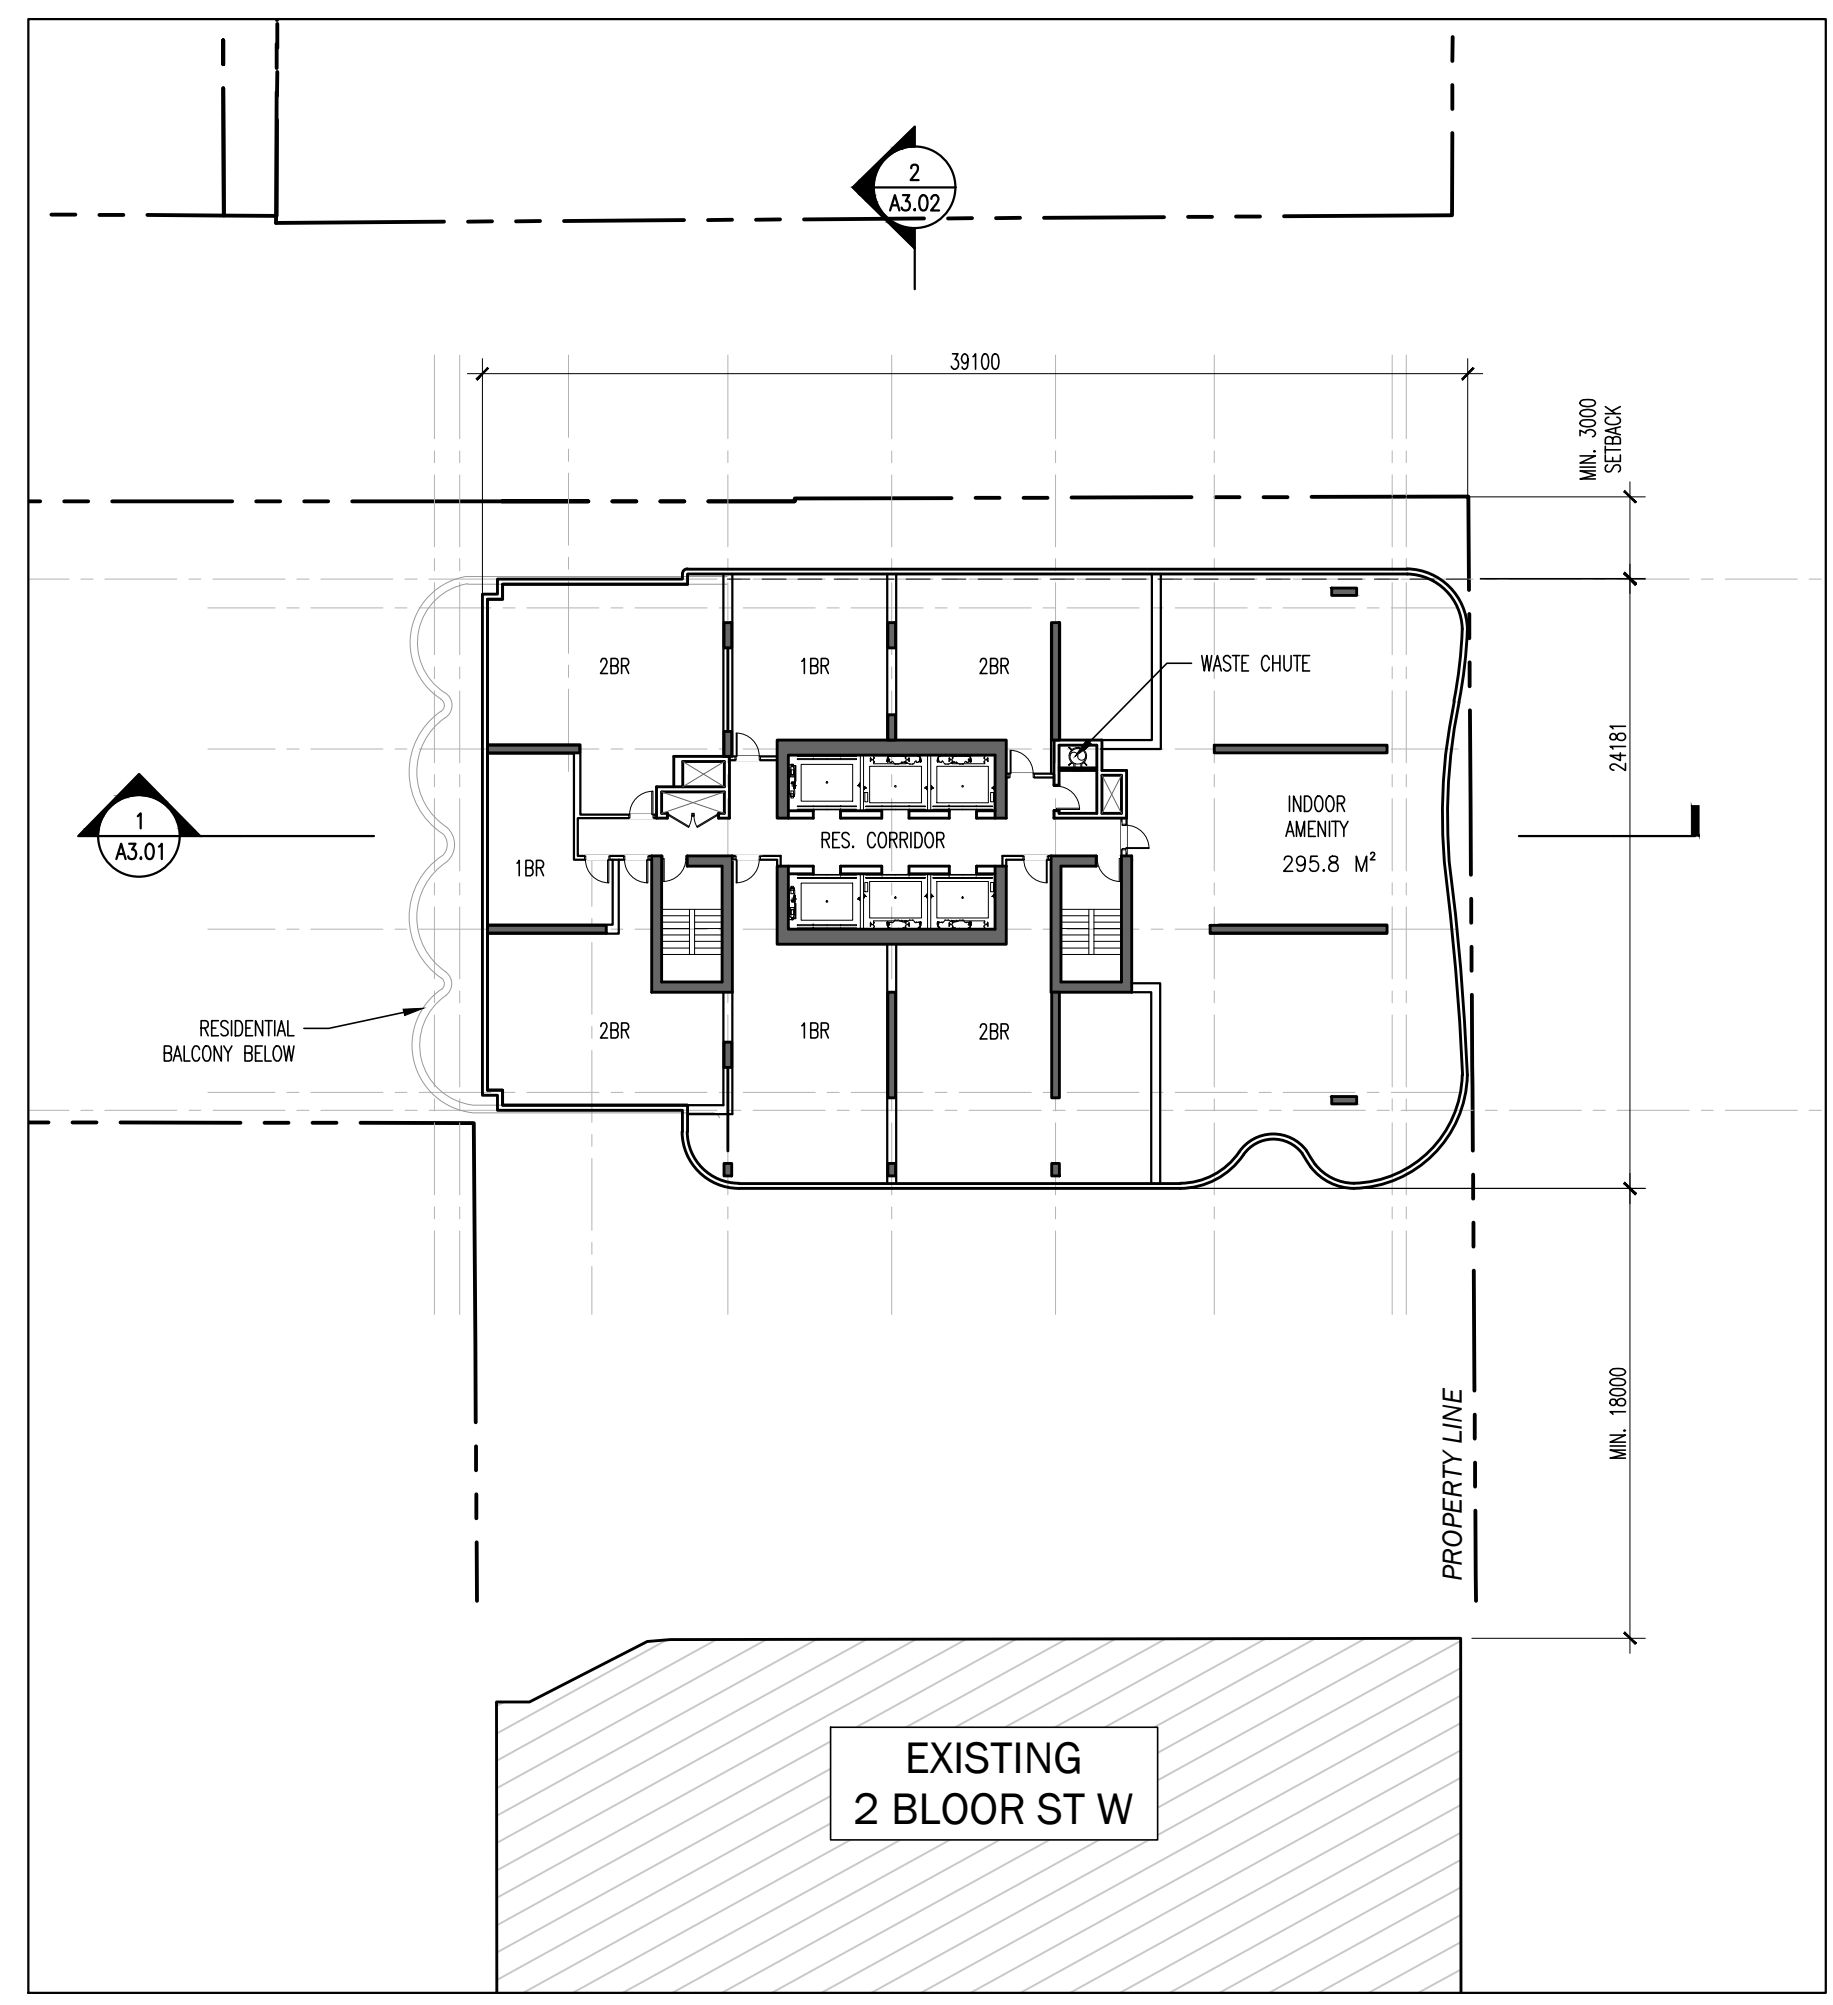

4 74TH - 75TH FLOOR PLAN  
A1.35 1:300

Revision	Date
2. RE-ISSUED FOR RE-ZONING	19.07.29
1. ISSUED FOR RE-ZONING	18.08.22

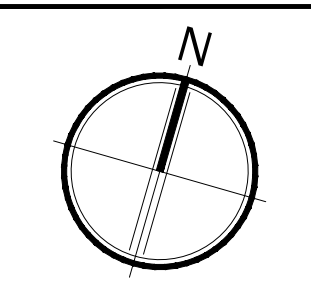

**Glennone Petricone Associates**

Glennone Petricone Associates Inc. Architects  
462 Wellington Street West, Toronto, Canada M5V 1E3.  
T 416.591.7788 F 416.591.1293 E mail@gpaia.com

**BLOOR CT ACQUISITION LP**

CUMBERLAND SQUARE  
2 BLOOR STREET W, TORONTO, ON  
SHEET TITLE

**TOWER C FLOOR PLANS (FLOOR 35 TO 37, 74 TO 75)**


SCALE:	AS NOTED
DRAWN BY:	GPAIA
CHECKED BY:	GPAIA
DATE:	19.07.29
PROJECT NO.:	17188
SHEET NUMBER	

**A1.35**


All drawings, specifications, related documents and design are the copyright property of the architect and must be returned upon request. Reproduction of the drawings, specifications, related documents and design in whole or in part is strictly forbidden without the architect's written permission.

**NOT FOR CONSTRUCTION**

ELEVATOR LEGEND	
B-1	TOWER B RES. ELEVATOR
B-2	ELEVATOR (MOVING ELEVATOR)
B-3	SKY LOBBY (SPD) TO ALL RES. LEVELS (10TH TO 65TH)
B-4	TOWER B RES. ELEVATOR
C-1	TOWER C RES. ELEVATOR
C-2	GRADE TO ALL RES. LEVELS (SPD TO 69TH)
C-3	
C-4	
C-5	
C-6	TOWER C RES. ELEVATOR (MOVING ELEVATOR)

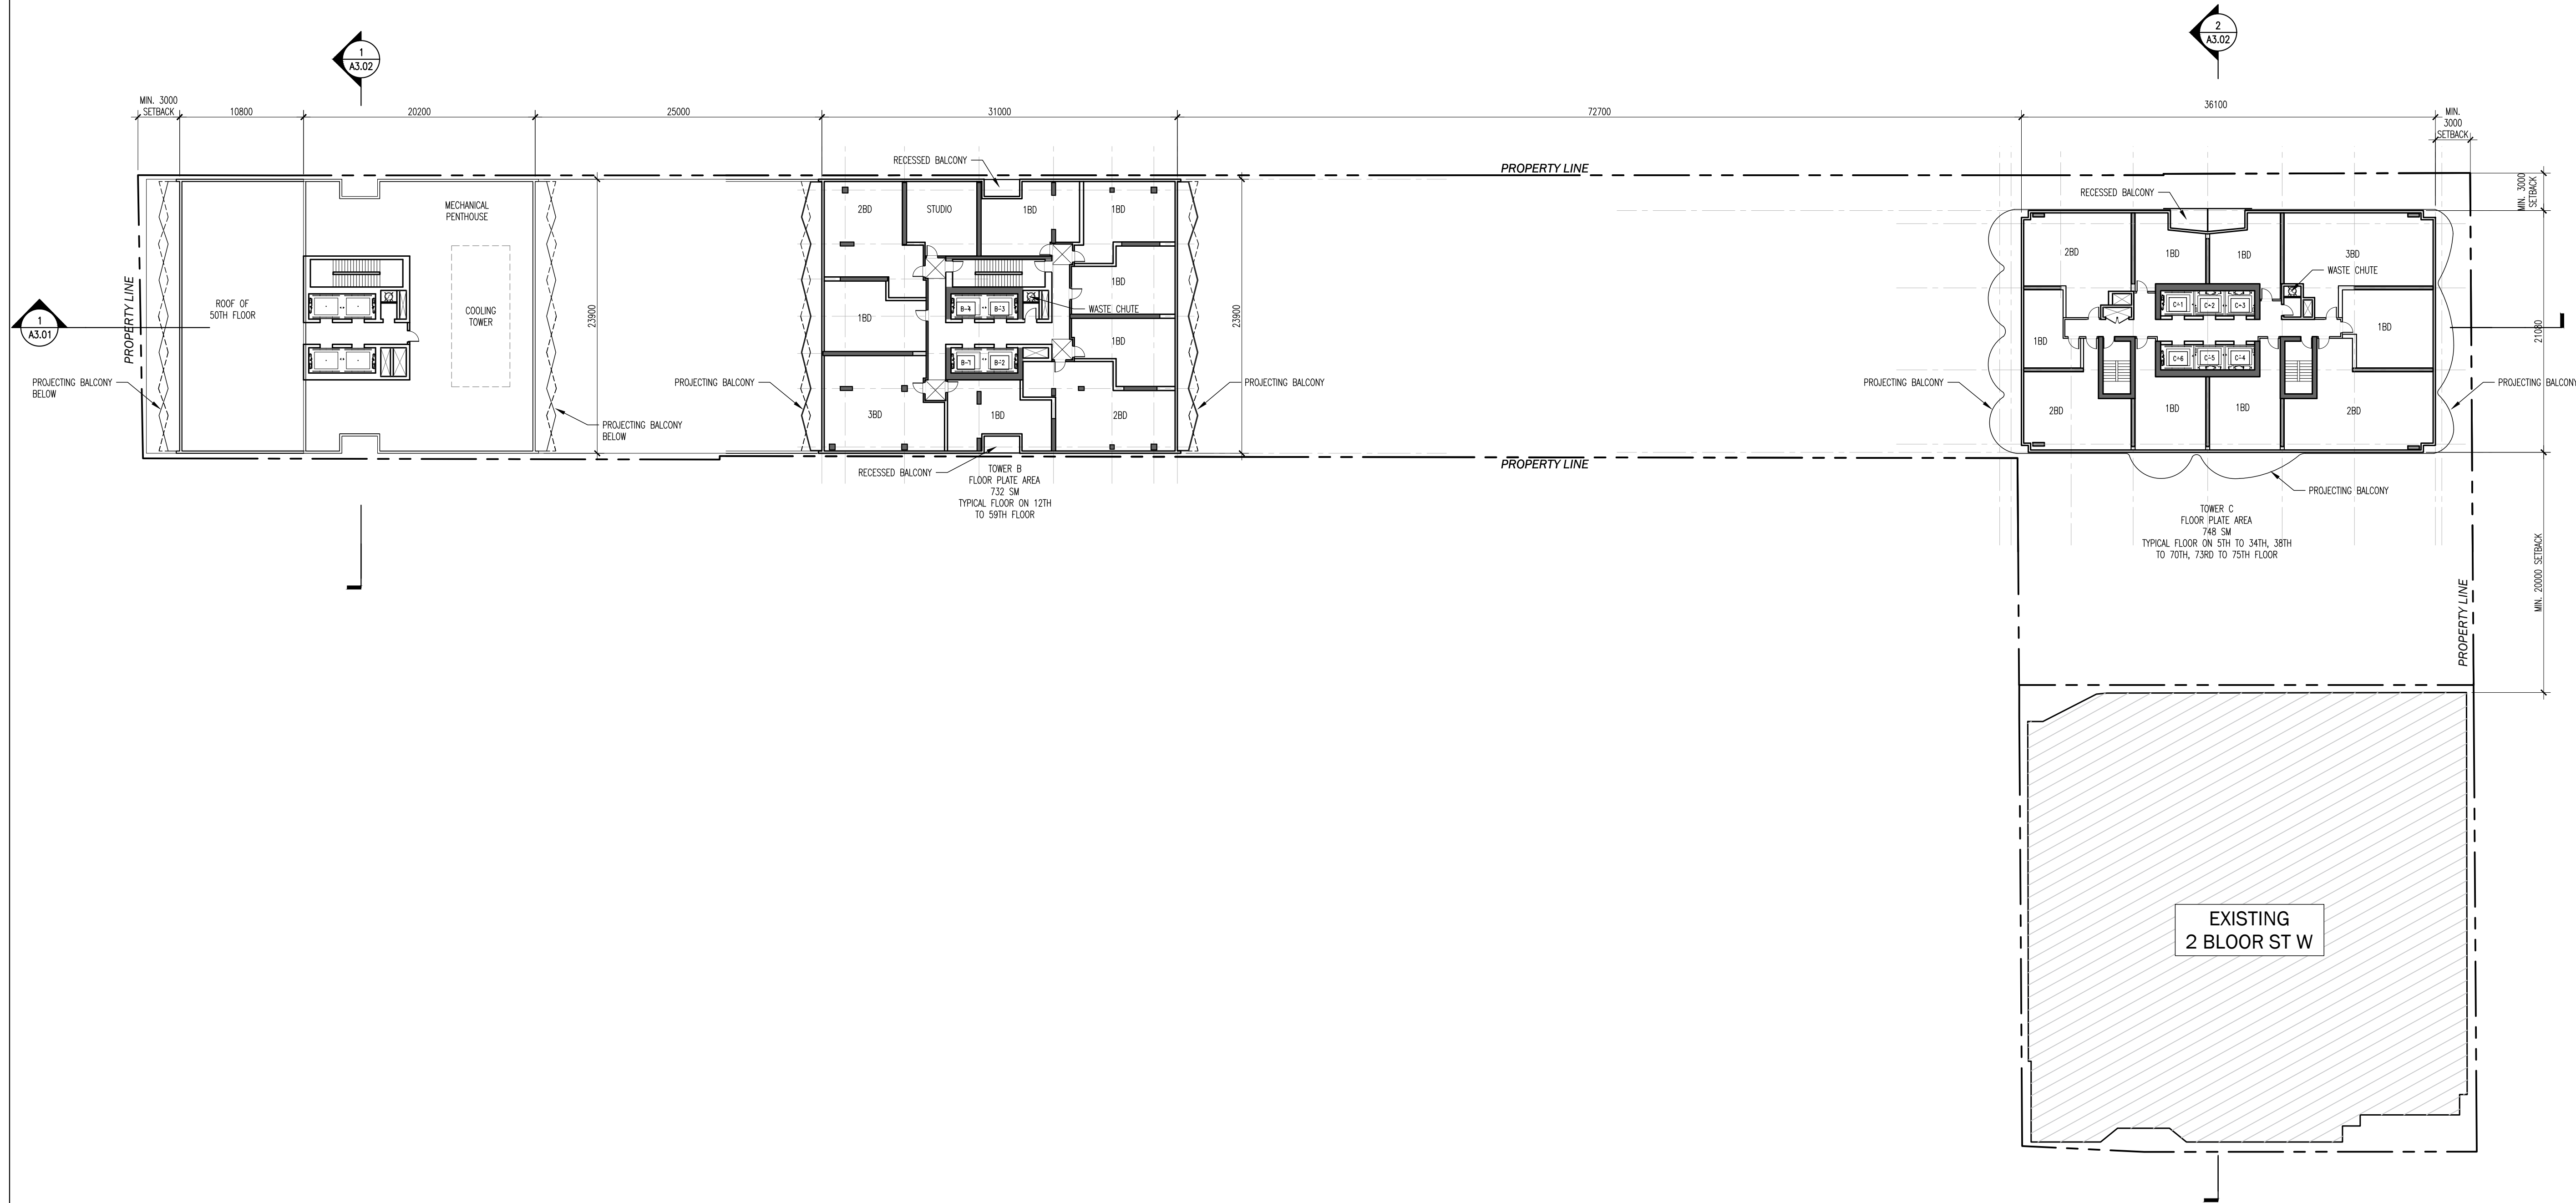

Revision	Date
2. RE-ISSUED FOR RE-ZONING	19.07.29
1. ISSUED FOR RE-ZONING	18.08.22

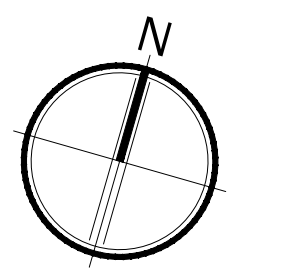

**Giannone Petricone Associates**

Giannone Petricone Associates Inc. Architects  
462 Wellington Street West, Toronto, Canada M5V 1E3.  
T 416.591.7788 F 416.591.1293 E mail@gpaia.com

**BLOOR CT ACQUISITION LP**

CUMBERLAND SQUARE  
2 BLOOR STREET W, TORONTO, ON  
SHEET TITLE

**TOWER A MECHANICAL PENTHOUSE PLAN**


SCALE: AS NOTED  
DRAWN BY: GPAIA  
CHECKED BY: GPAIA  
DATE: 19.07.29  
PROJECT NO.: 17188  
SHEET NUMBER

**A1.51**


All drawings, specifications, related documents and design are the copyright property of the architect and must be returned upon request. Reproduction of the drawings, specifications, related documents and design in whole or in part is strictly forbidden without the architect's written permission.

**NOT FOR CONSTRUCTION**

ELEVATOR LEGEND	
B-1	TOWER B RES. SKY LOBBY (SPD TO ALL RES. LEVELS (10TH TO 65TH))
B-2	ELEVATOR (MOVING ELEVATOR)
B-3	TOWER B RES. ELEVATOR
B-4	TOWER B RES. ELEVATOR
C-1	TOWER C RES. ELEVATOR
C-2	TOWER C RES. ELEVATOR
C-3	TOWER C RES. ELEVATOR
C-4	TOWER C RES. ELEVATOR
C-5	TOWER C RES. ELEVATOR
C-6	TOWER C RES. ELEVATOR (MOVING ELEVATOR)

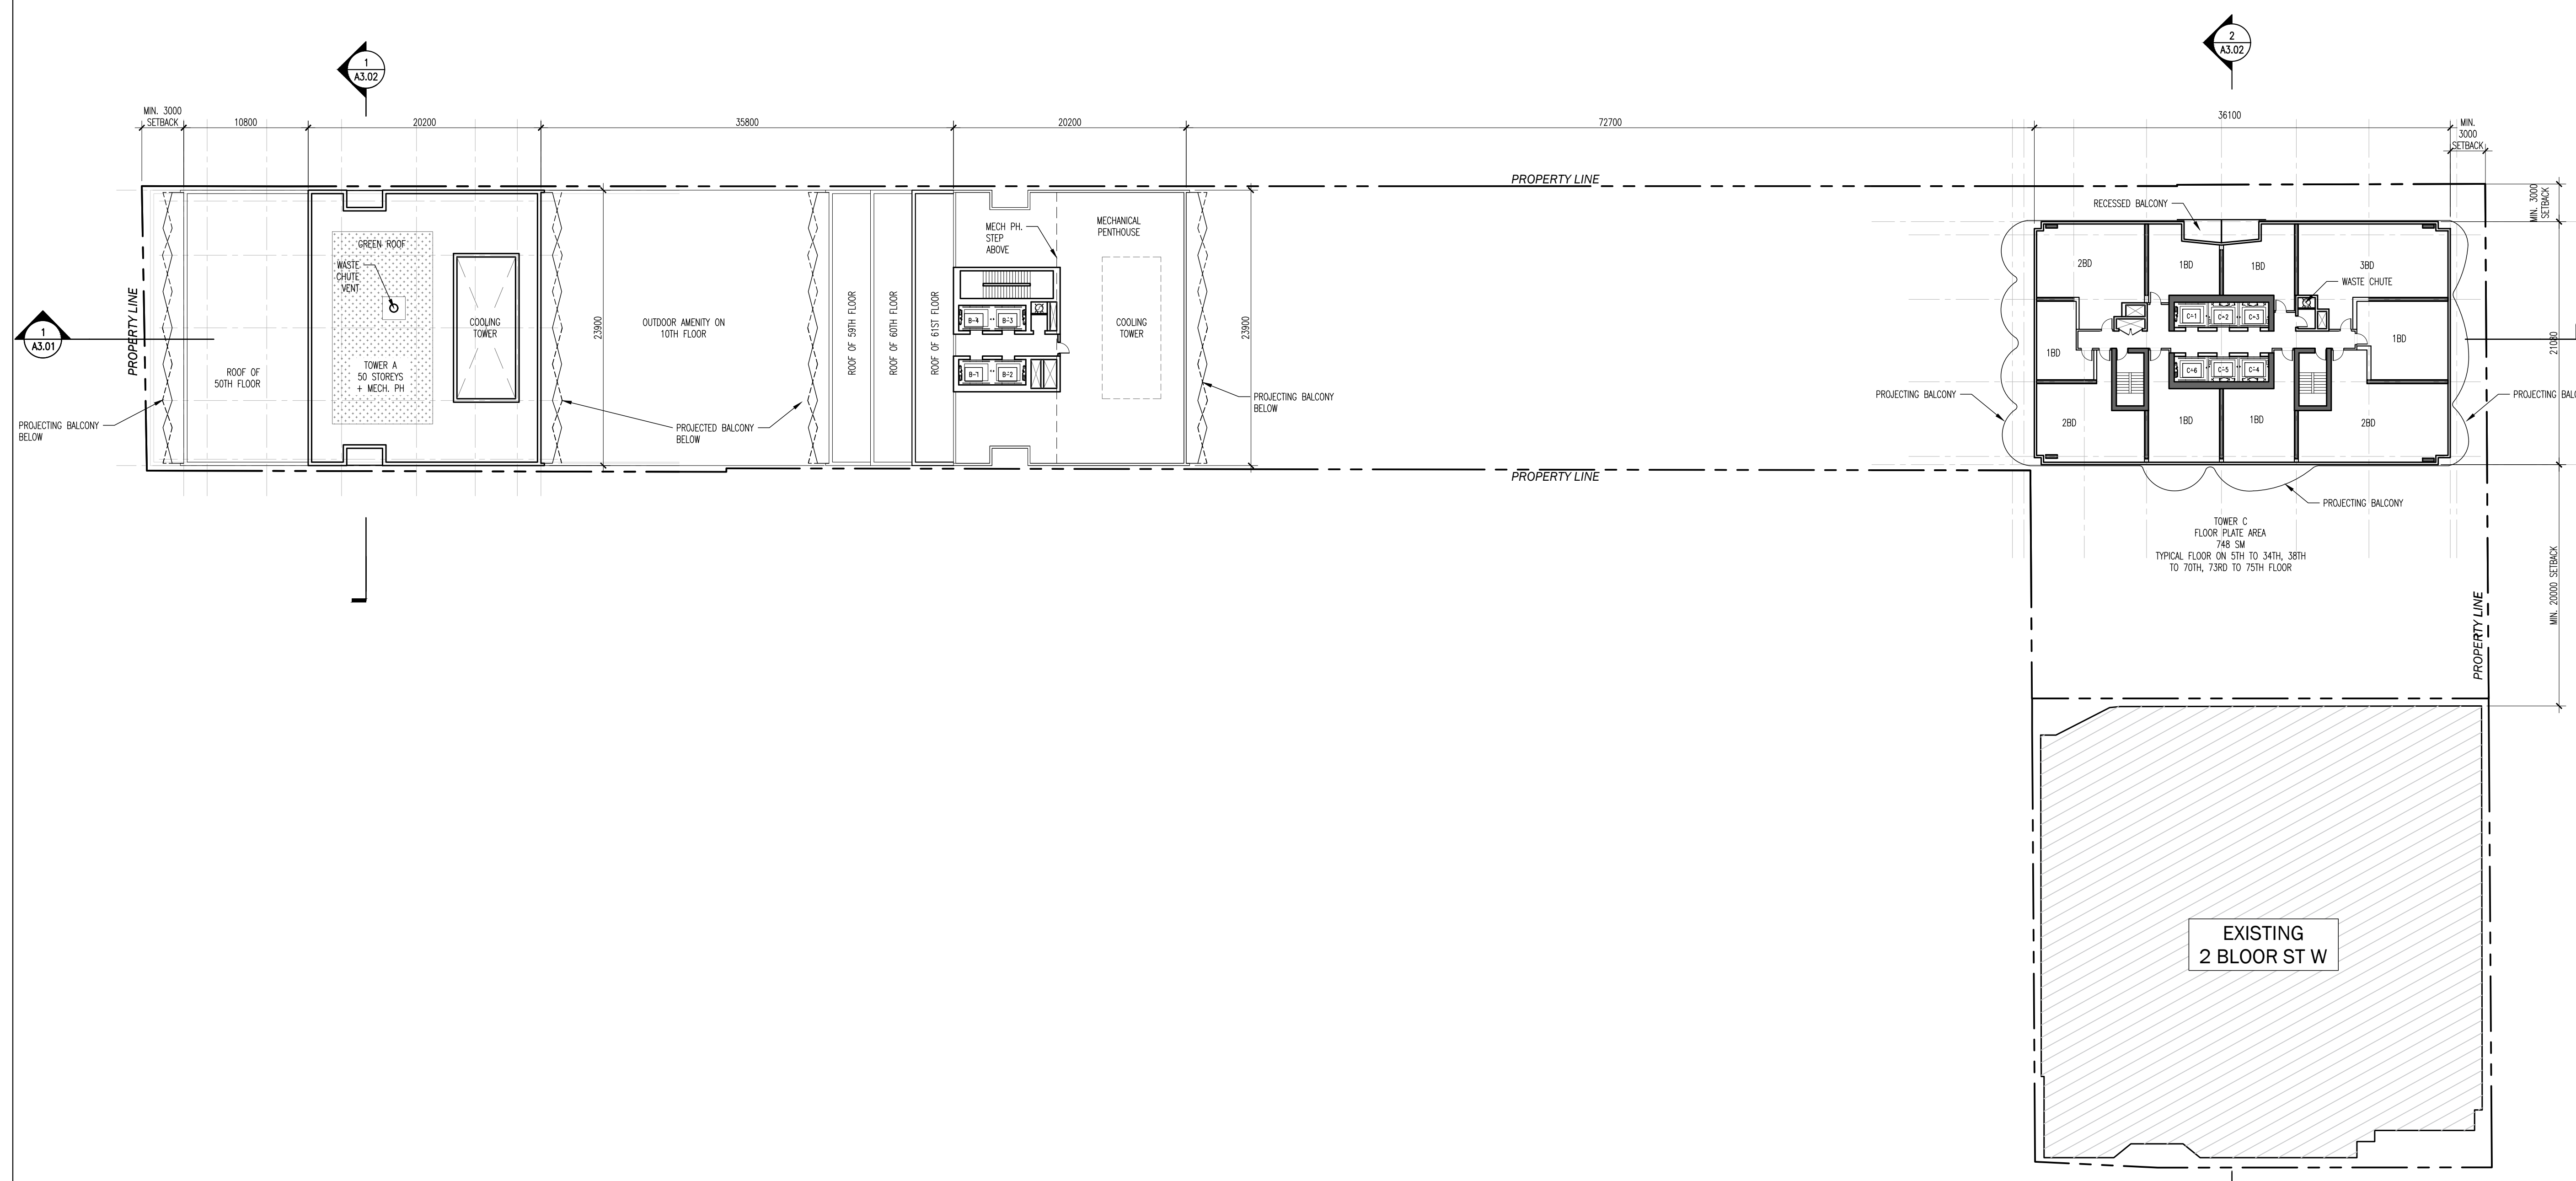

Revision	Date
2. RE-ISSUED FOR RE-ZONING	19.07.29
1. ISSUED FOR RE-ZONING	18.08.22

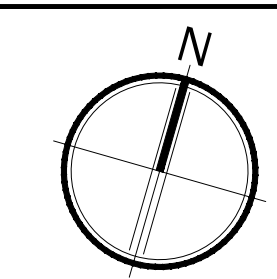

**Giannone Petricone Associates**

Giannone Petricone Associates Inc. Architects  
462 Wellington Street West, Toronto, Canada M5V 1E3.  
T 416.591.7788 F 416.591.1293 E mail@gpaia.com

**BLOOR CT ACQUISITION LP**

CUMBERLAND SQUARE  
2 BLOOR STREET W, TORONTO, ON  
SHEET TITLE

**TOWER B MECHANICAL PENTHOUSE PLAN**


SCALE:	AS NOTED
DRAWN BY:	GPAIA
CHECKED BY:	GPAIA
DATE:	19.07.29
PROJECT NO.:	17188
SHEET NUMBER	

**A1.62**


All drawings, specifications, related documents and design are the copyright property of the architect and must be returned upon request. Reproduction of the drawings, specifications, related documents and design in whole or in part is strictly forbidden without the architect's written permission.

**NOT FOR CONSTRUCTION**

ELEVATOR LEGEND	
B-1	TOWER B RES. ELEVATOR
B-2	ELEVATOR(MOVING ELEVATOR)
B-3	SKY LOBBY (SPD) TO ALL RES. LEVELS (10TH TO 65TH)
B-4	TOWER B RES. ELEVATOR
C-1	TOWER C RES. ELEVATOR
C-2	GRADE TO ALL RES. LEVELS (SPD TO 65TH)
C-3	
C-4	
C-5	
C-6	TOWER C RES. ELEVATOR (MOVING ELEVATOR)

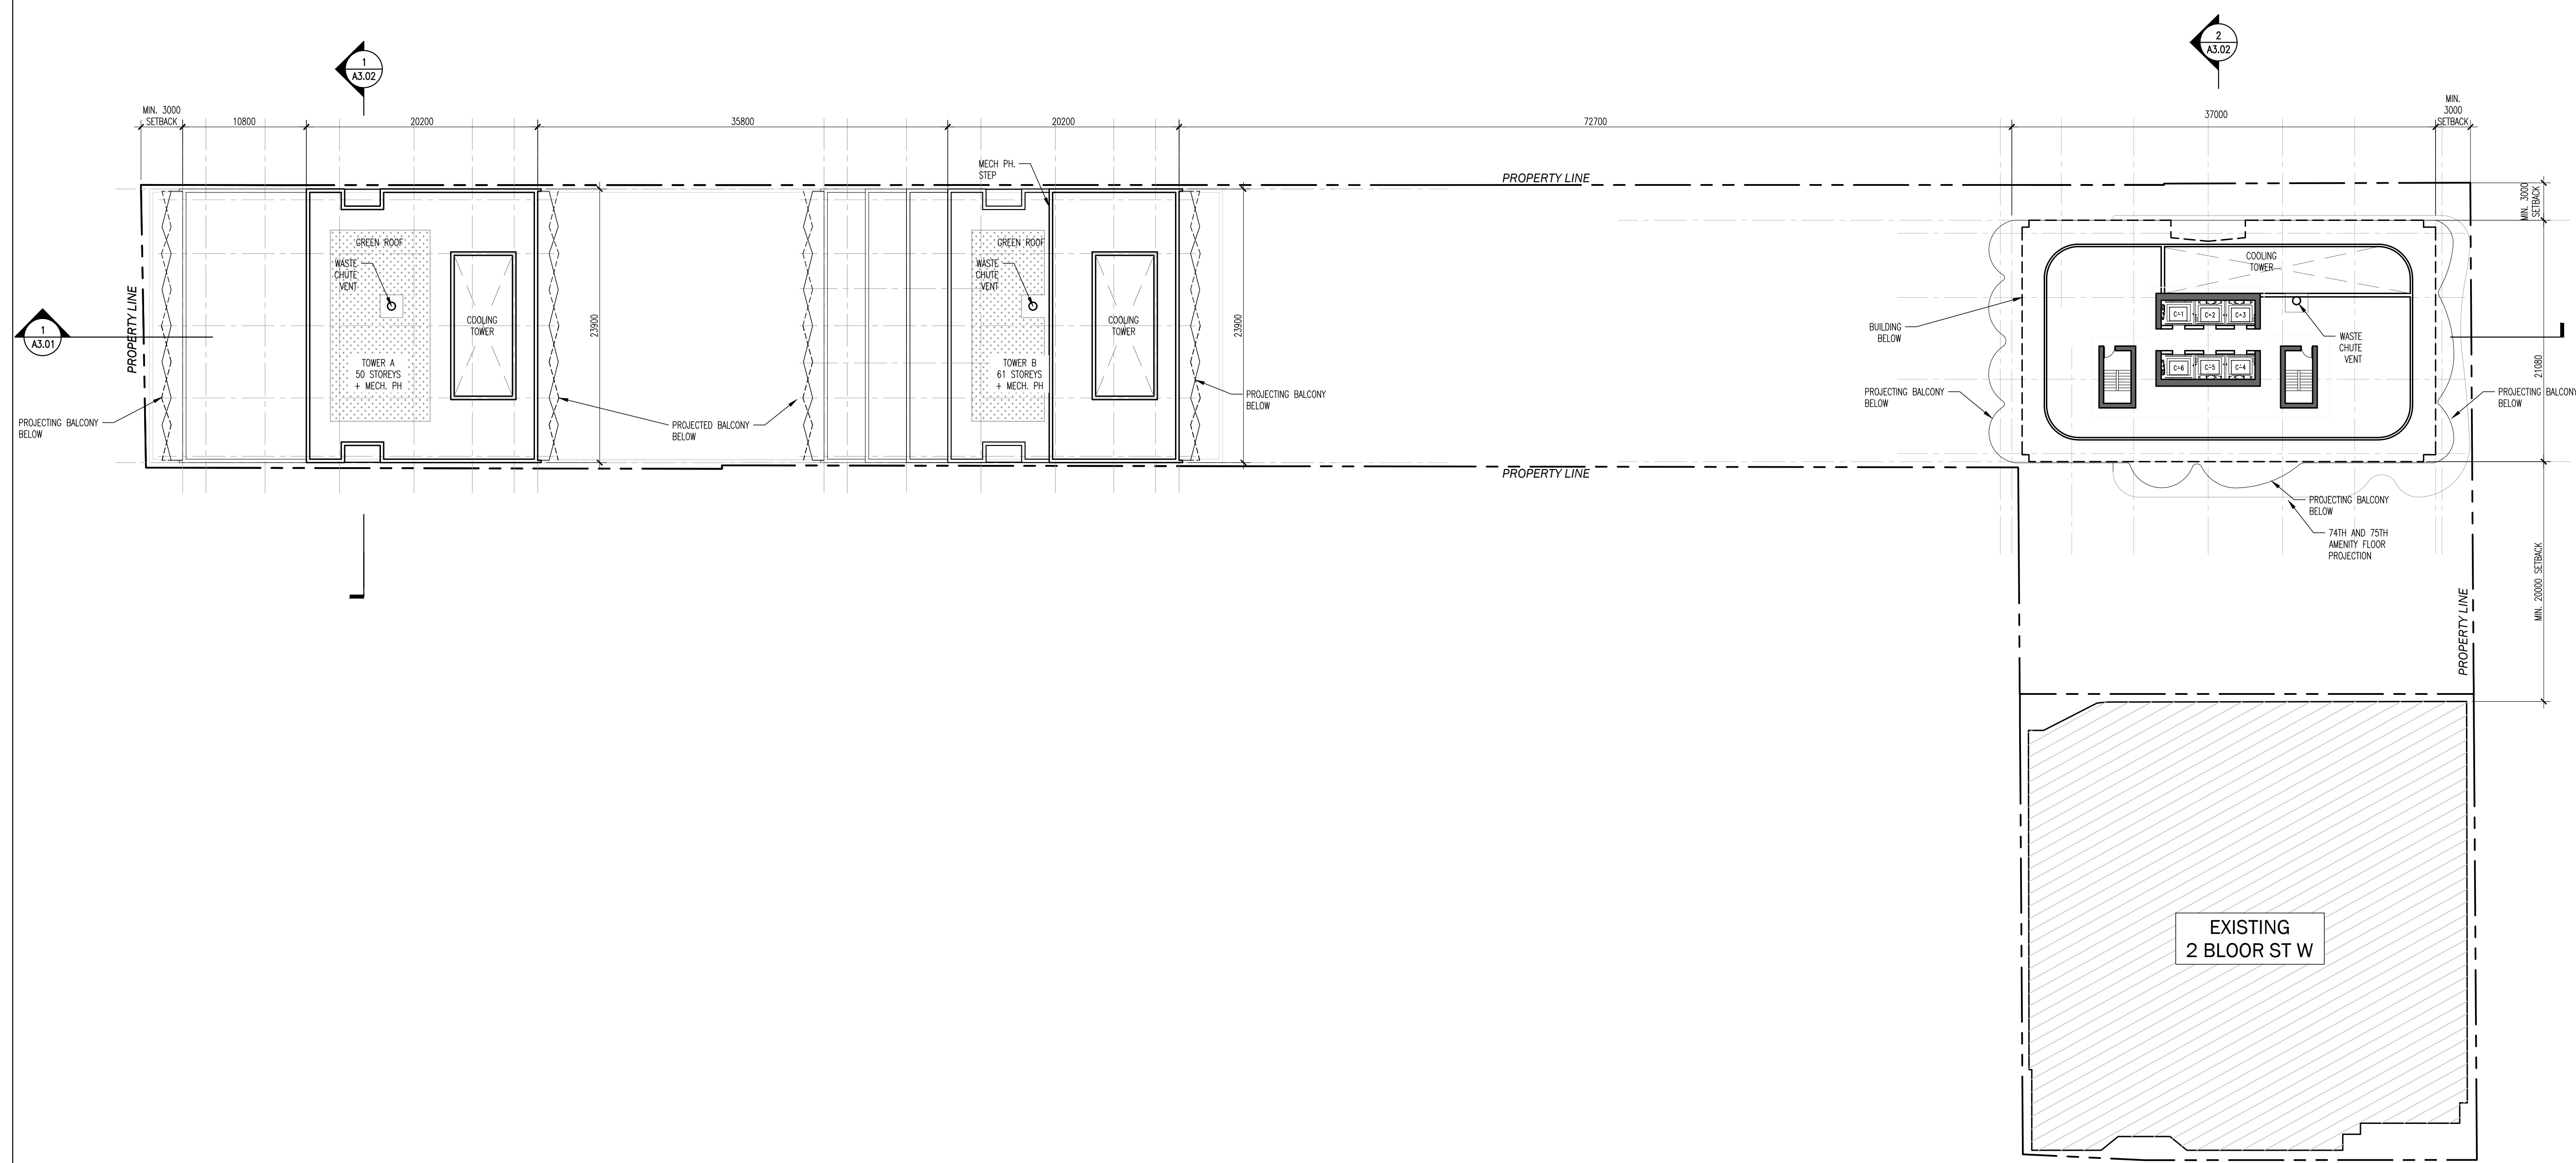

Revision	Date
2. RE-ISSUED FOR RE-ZONING	19.07.29
1. ISSUED FOR RE-ZONING	Y3.08.20

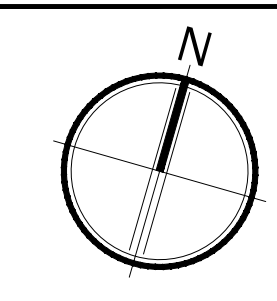

**Giannone Petricone Associates**

Giannone Petricone Associates Inc. Architects  
462 Wellington Street West, Toronto, Canada M5V 1E3.  
T 416.591.7788 F 416.591.1293 E mail@gpaia.com

**BLOOR CT ACQUISITION LP**

CUMBERLAND SQUARE  
2 BLOOR STREET W, TORONTO, ON  
SHEET TITLE

**TOWER C MECHANICAL PENTHOUSE PLAN**

SCALE:	AS NOTED
DRAWN BY:	GPAIA
CHECKED BY:	GPAIA
DATE:	19.07.29
PROJECT NO.:	17188
SHEET NUMBER	

**A1.76**






All drawings, specifications, related documents and design are the copyright property of the architect and must be returned upon request. Reproduction of the drawings, specifications, related documents and design in whole or in part is strictly forbidden without the architect's written permission.

**NOT FOR CONSTRUCTION**

- LEGEND**
- 1A CLEAR GLAZING TYPE 1
  - 1B CLEAR GLAZING TYPE 2
  - 1C CLEAR GLAZING W/ EXTENDED MULLION
  - 1D GLAZING TYPE 3
  - 1E CORNER BAY GLAZING
  - 1F STOREFRONT GLAZING
  - 1G SPANDREL GLASS
  - 1H LOUVER AND GLAZING
  - 1J AMENITY GLAZING
  - 2A CLEAR GLAZING GUARD
  - 2B FRITTED GLASS BALCONY GUARD
  - 2C OUTDOOR AMENITY/TERRACE GUARD (WIND SCREEN)
  - 3A PRE-FINISHED METAL CLADDING
  - 5A PRE-FINISHED METAL OVERHEAD DOOR
  - 6A STONE
  - 6B STONE MOSAIC TILE
  - 8A PRE-FINISHED METAL LOUVERS
  - 9A RETAIL CANOPY
  - 10A SIGNAGE

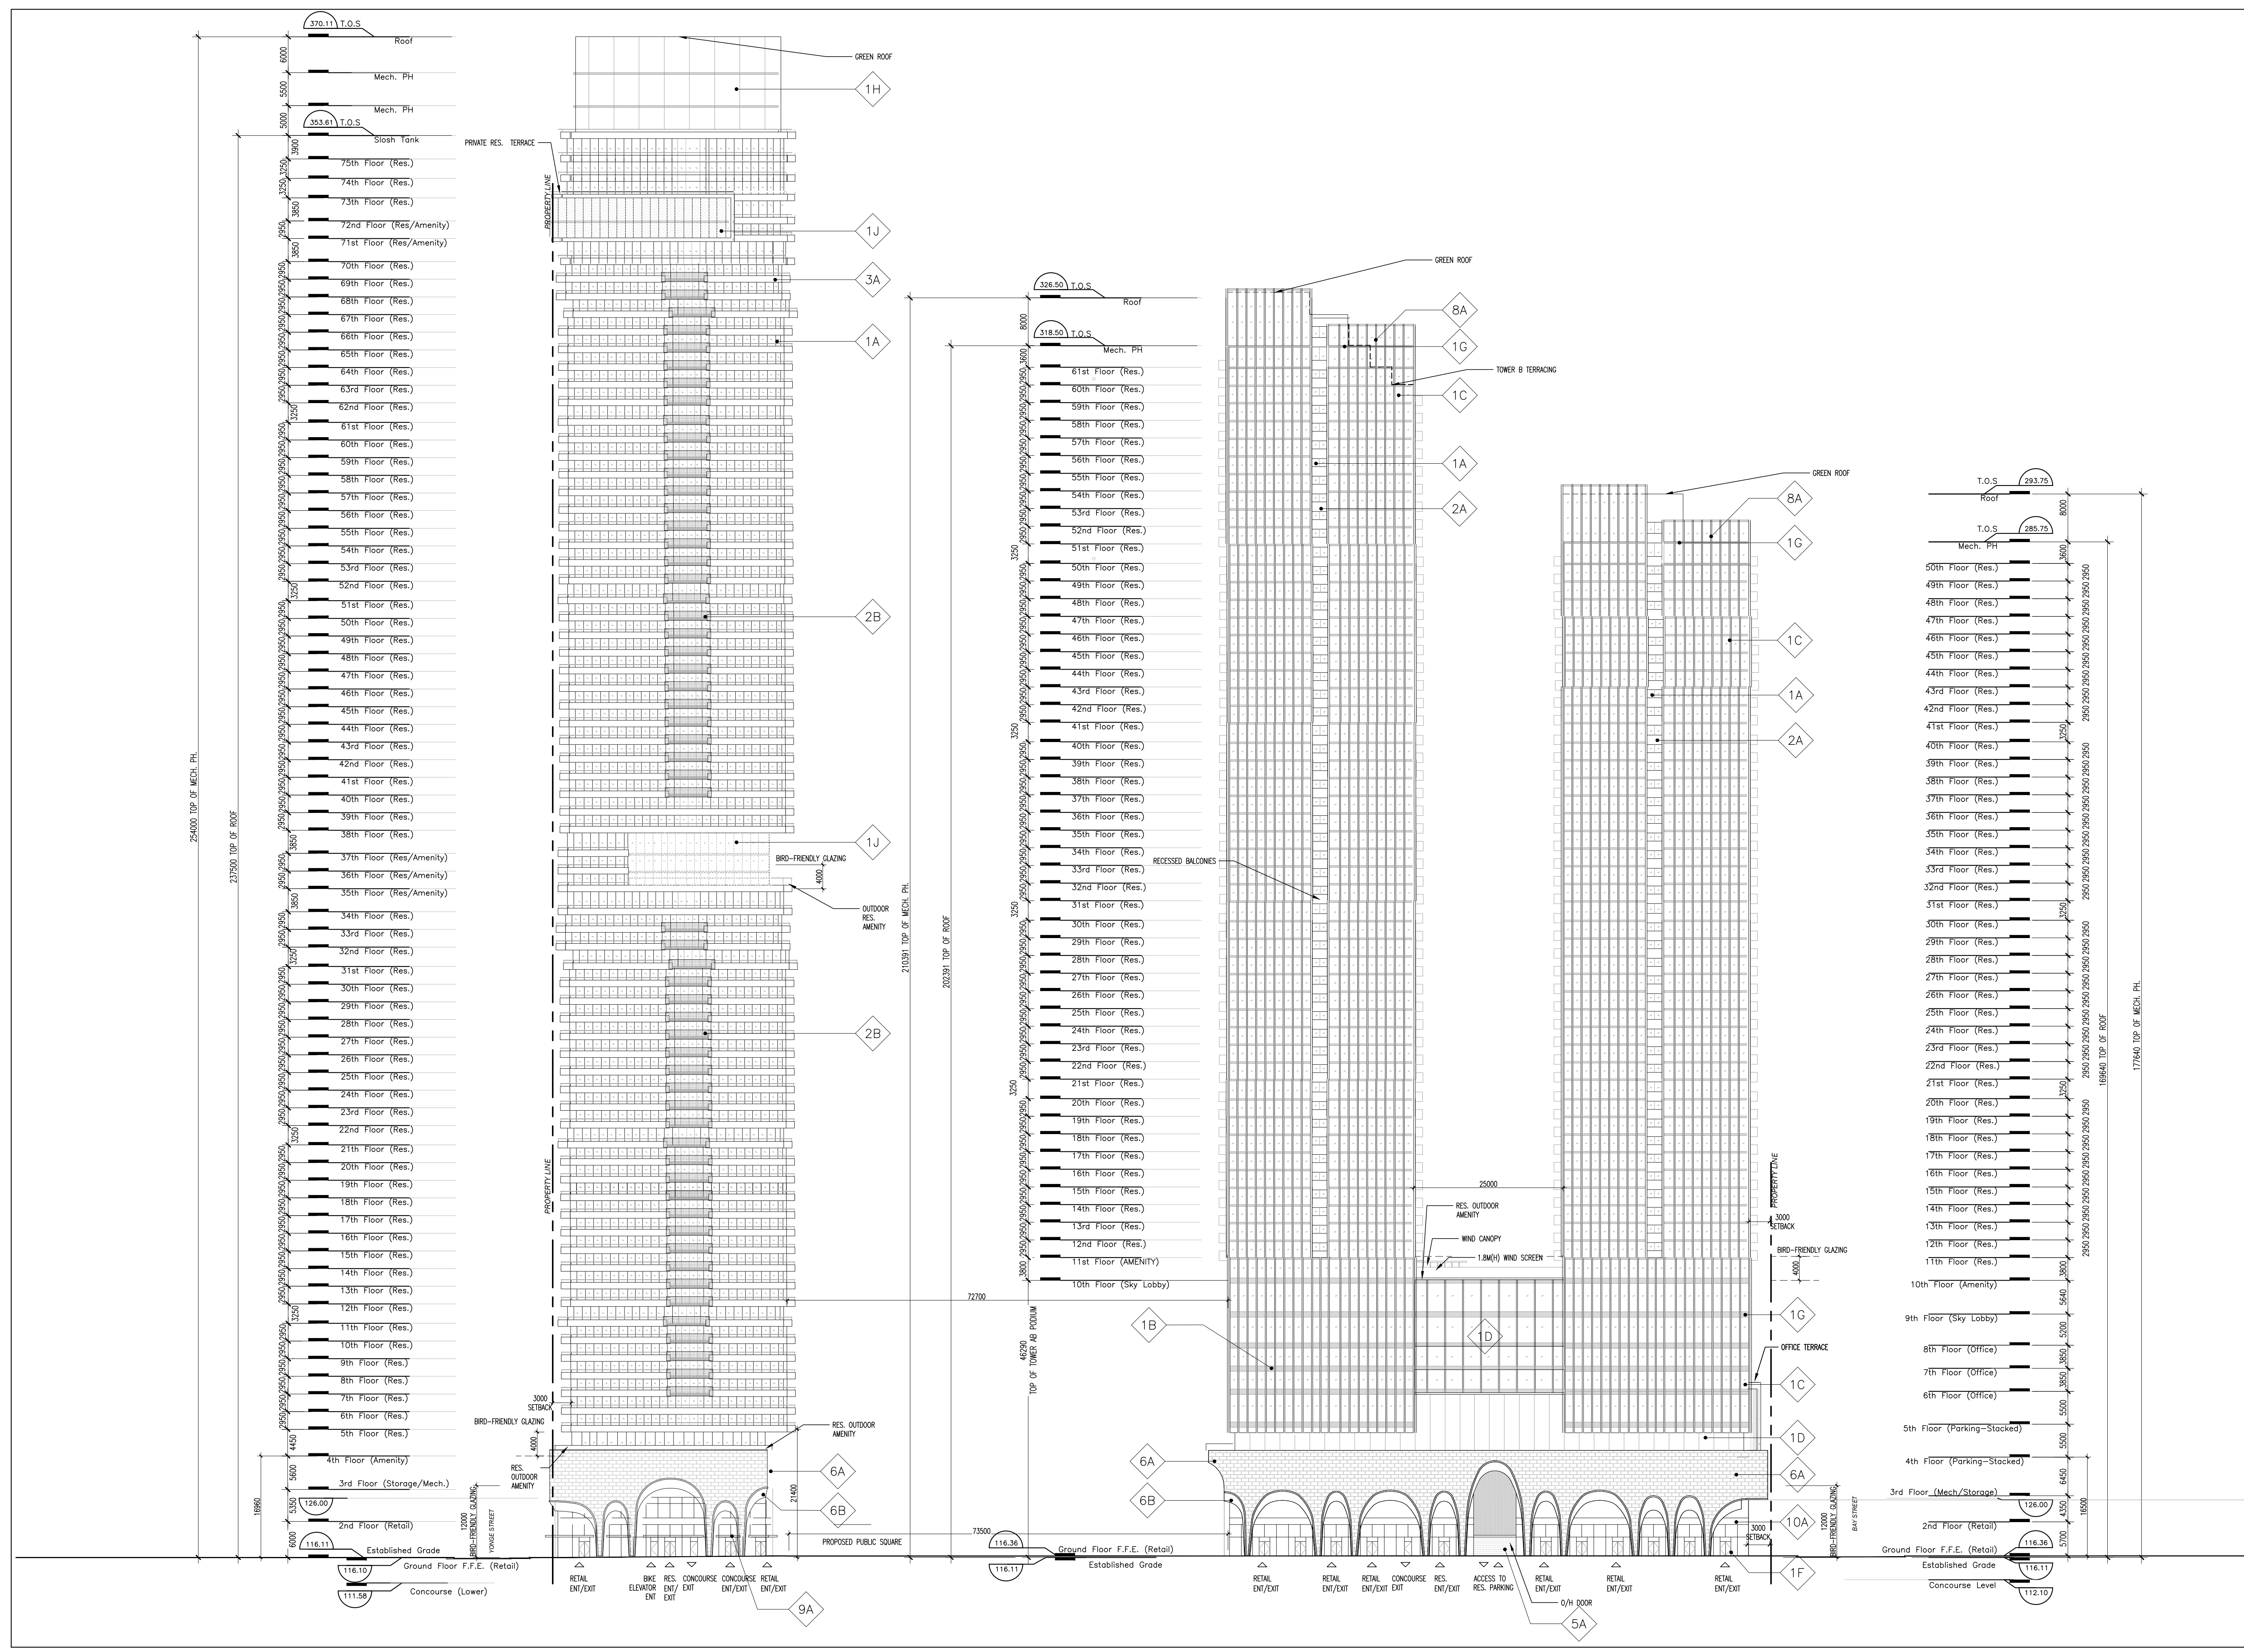

2. RE-ISSUED FOR RE-ZONING	19.07.29
1. ISSUED FOR RE-ZONING	18.08.22
Revision	Date



**Glennone Petricone Associates**  
 Glennone Petricone Associates Inc. Architects  
 462 Wellington Street West, Toronto, Canada M5V 1E3.  
 T 416.591.7788 F 416.591.1293 E mail@gnai.com

**BLOOR CT ACQUISITION LP**  
 CUMBERLAND SQUARE  
 2 BLOOR STREET W, TORONTO, ON  
 SHEET TITLE

**TOWER A,B,C NORTH ELEVATION**

SCALE: AS NOTED  
 DRAWN BY: GP/PA  
 CHECKED BY: GP/PA  
 DATE: 19.07.29  
 PROJECT NO.: 17188  
 SHEET NUMBER

1 TOWER A B C NORTH ELEVATION (CUMBERLAND STREET)  
 A2.01 1:500


**A2.01**

All drawings, specifications, related documents and design are the copyright property of the architect and must be returned upon request. Reproduction of the drawings, specifications, related documents and design in whole or in part is strictly forbidden without the architect's written permission.

**NOT FOR CONSTRUCTION**

**LEGEND**

- 1A CLEAR GLAZING TYPE 1
- 1B CLEAR GLAZING TYPE 2
- 1C CLEAR GLAZING W/ EXTENDED MULLION
- 1D GLAZING TYPE 3
- 1E CORNER BAY GLAZING
- 1F STOREFRONT METAL CLADDING
- 1G SPANDREL GLASS
- 1H LOUVERS AND GLAZING
- 1J AMENITY GLAZING
- 2A CLEAR GLAZING GUARD
- 2B FRITTED GLASS BALCONY GUARD
- 2C OUTDOOR AMENITY/TERRACE GUARD (WIND SCREEN)
- 3A PRE-FINISHED METAL CLADDING
- 5A PRE-FINISHED METAL OVERHEAD DOOR
- 6A STONE
- 6B STONE MOSAIC TILE
- 8A PRE-FINISHED METAL LOUVERS
- 9A RETAIL CANOPY
- 10A SIGNAGE

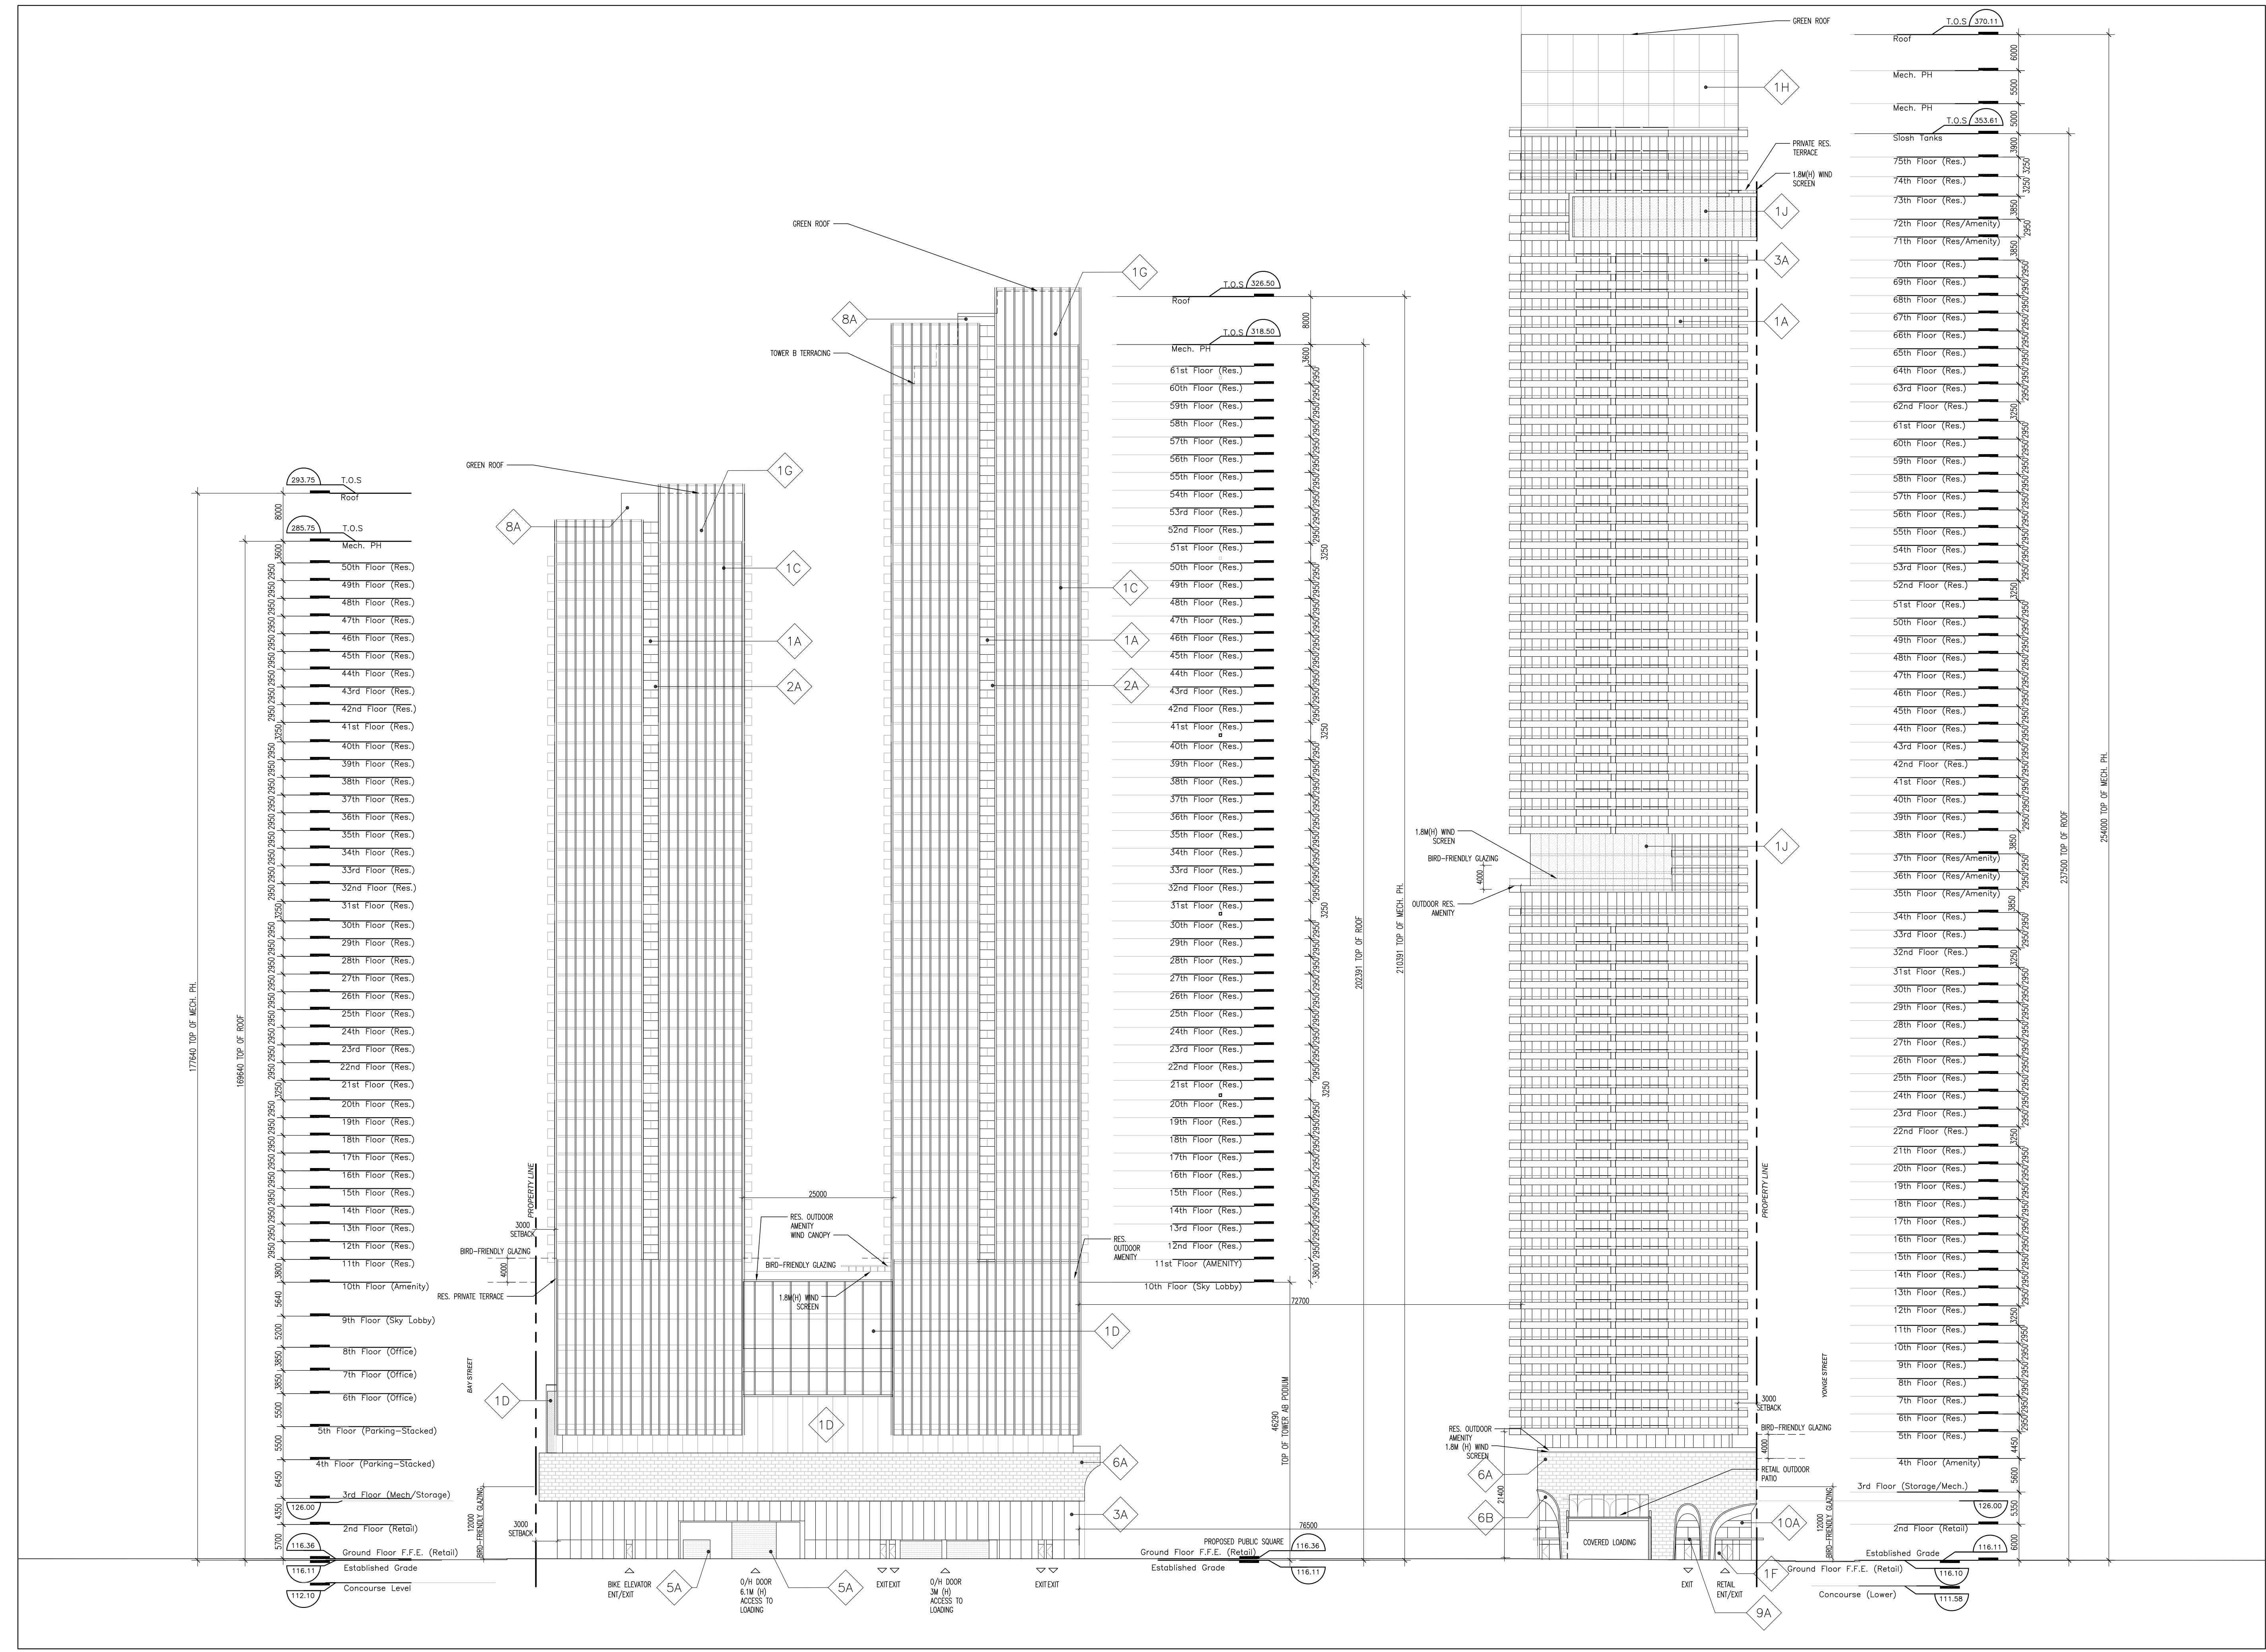

2. RE-ISSUED FOR RE-ZONING	19.07.29
1. ISSUED FOR RE-ZONING	18.08.22
Revision	Date



**Giannone Petricone Associates**  
 Giannone Petricone Associates Inc. Architects  
 462 Wellington Street West, Toronto, Canada M5V 1E3.  
 T 416.591.7788 F 416.591.1293 E mail@gpa.com

**BLOOR CT ACQUISITION LP**  
 CUMBERLAND SQUARE  
 2 BLOOR STREET W, TORONTO, ON  
 SHEET TITLE

**TOWER A,B,C SOUTH ELEVATION**

SCALE:	AS NOTED
DRAWN BY:	GPAIA
CHECKED BY:	GPAIA
DATE:	19.07.29
PROJECT NO.:	17188
SHEET NUMBER	

1 TOWER A B C SOUTH ELEVATION (CRITCHLEY LANE)  
 A2.02 1:500

**A2.02**


All drawings, specifications, related documents and design are the copyright property of the architect and must be returned upon request. Reproduction of the drawings, specifications, related documents and design in whole or in part is strictly forbidden without the architect's written permission.

**NOT FOR CONSTRUCTION**

**LEGEND**

- 1A CLEAR GLAZING TYPE 1
  - 1B CLEAR GLAZING TYPE 2
  - 1C CLEAR GLAZING W/ EXTENDED MULLION
  - 1D GLAZING TYPE 3
  - 1E CORNER BAY GLAZING
  - 1F STORE FRONT GLAZING
  - 1G SPANDREL GLASS
  - 1H LOUVERS AND GLAZING
  - 1J AMENITY GLAZING
- 
- 2A CLEAR GLAZING GUARD
  - 2B FRITTED GLASS BALCONY GUARD
  - 2C OUTDOOR AMENITY/TERRACE GUARD (WIND SCREEN)
  - 3A PRE-FINISHED METAL CLADDING
  - 5A PRE-FINISHED METAL OVERHEAD DOOR
  - 6A STONE
  - 6B STONE MOSAIC TILE
  - 8A PRE-FINISHED METAL LOUVERS
  - 9A RETAIL CANOPY
  - 10A SIGNAGE

2. RE-ISSUED FOR RE-ZONING	19.07.29
1. ISSUED FOR RE-ZONING	18.08.22
Revision	Date

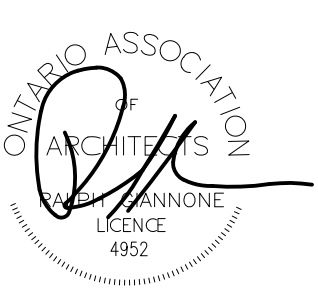

**Giannone Petricone Associates**

Giannone Petricone Associates Inc., Architects  
 462 Wellington Street West, Toronto, Canada M5V 1E3.  
 T 416.591.7788 F 416.591.1293 E mail@gpaia.com

**BLOOR CT ACQUISITION LP**


CUMBERLAND SQUARE  
 2 BLOOR STREET W, TORONTO, ON  
 SHEET TITLE

**TOWER A & B ELEVATIONS**


SCALE:	AS NOTED
DRAWN BY:	GPAIA
CHECKED BY:	GPAIA
DATE:	19.07.29
PROJECT NO.:	17188
SHEET NUMBER	

**A2.03**

PLOT DATE: 19.08.21

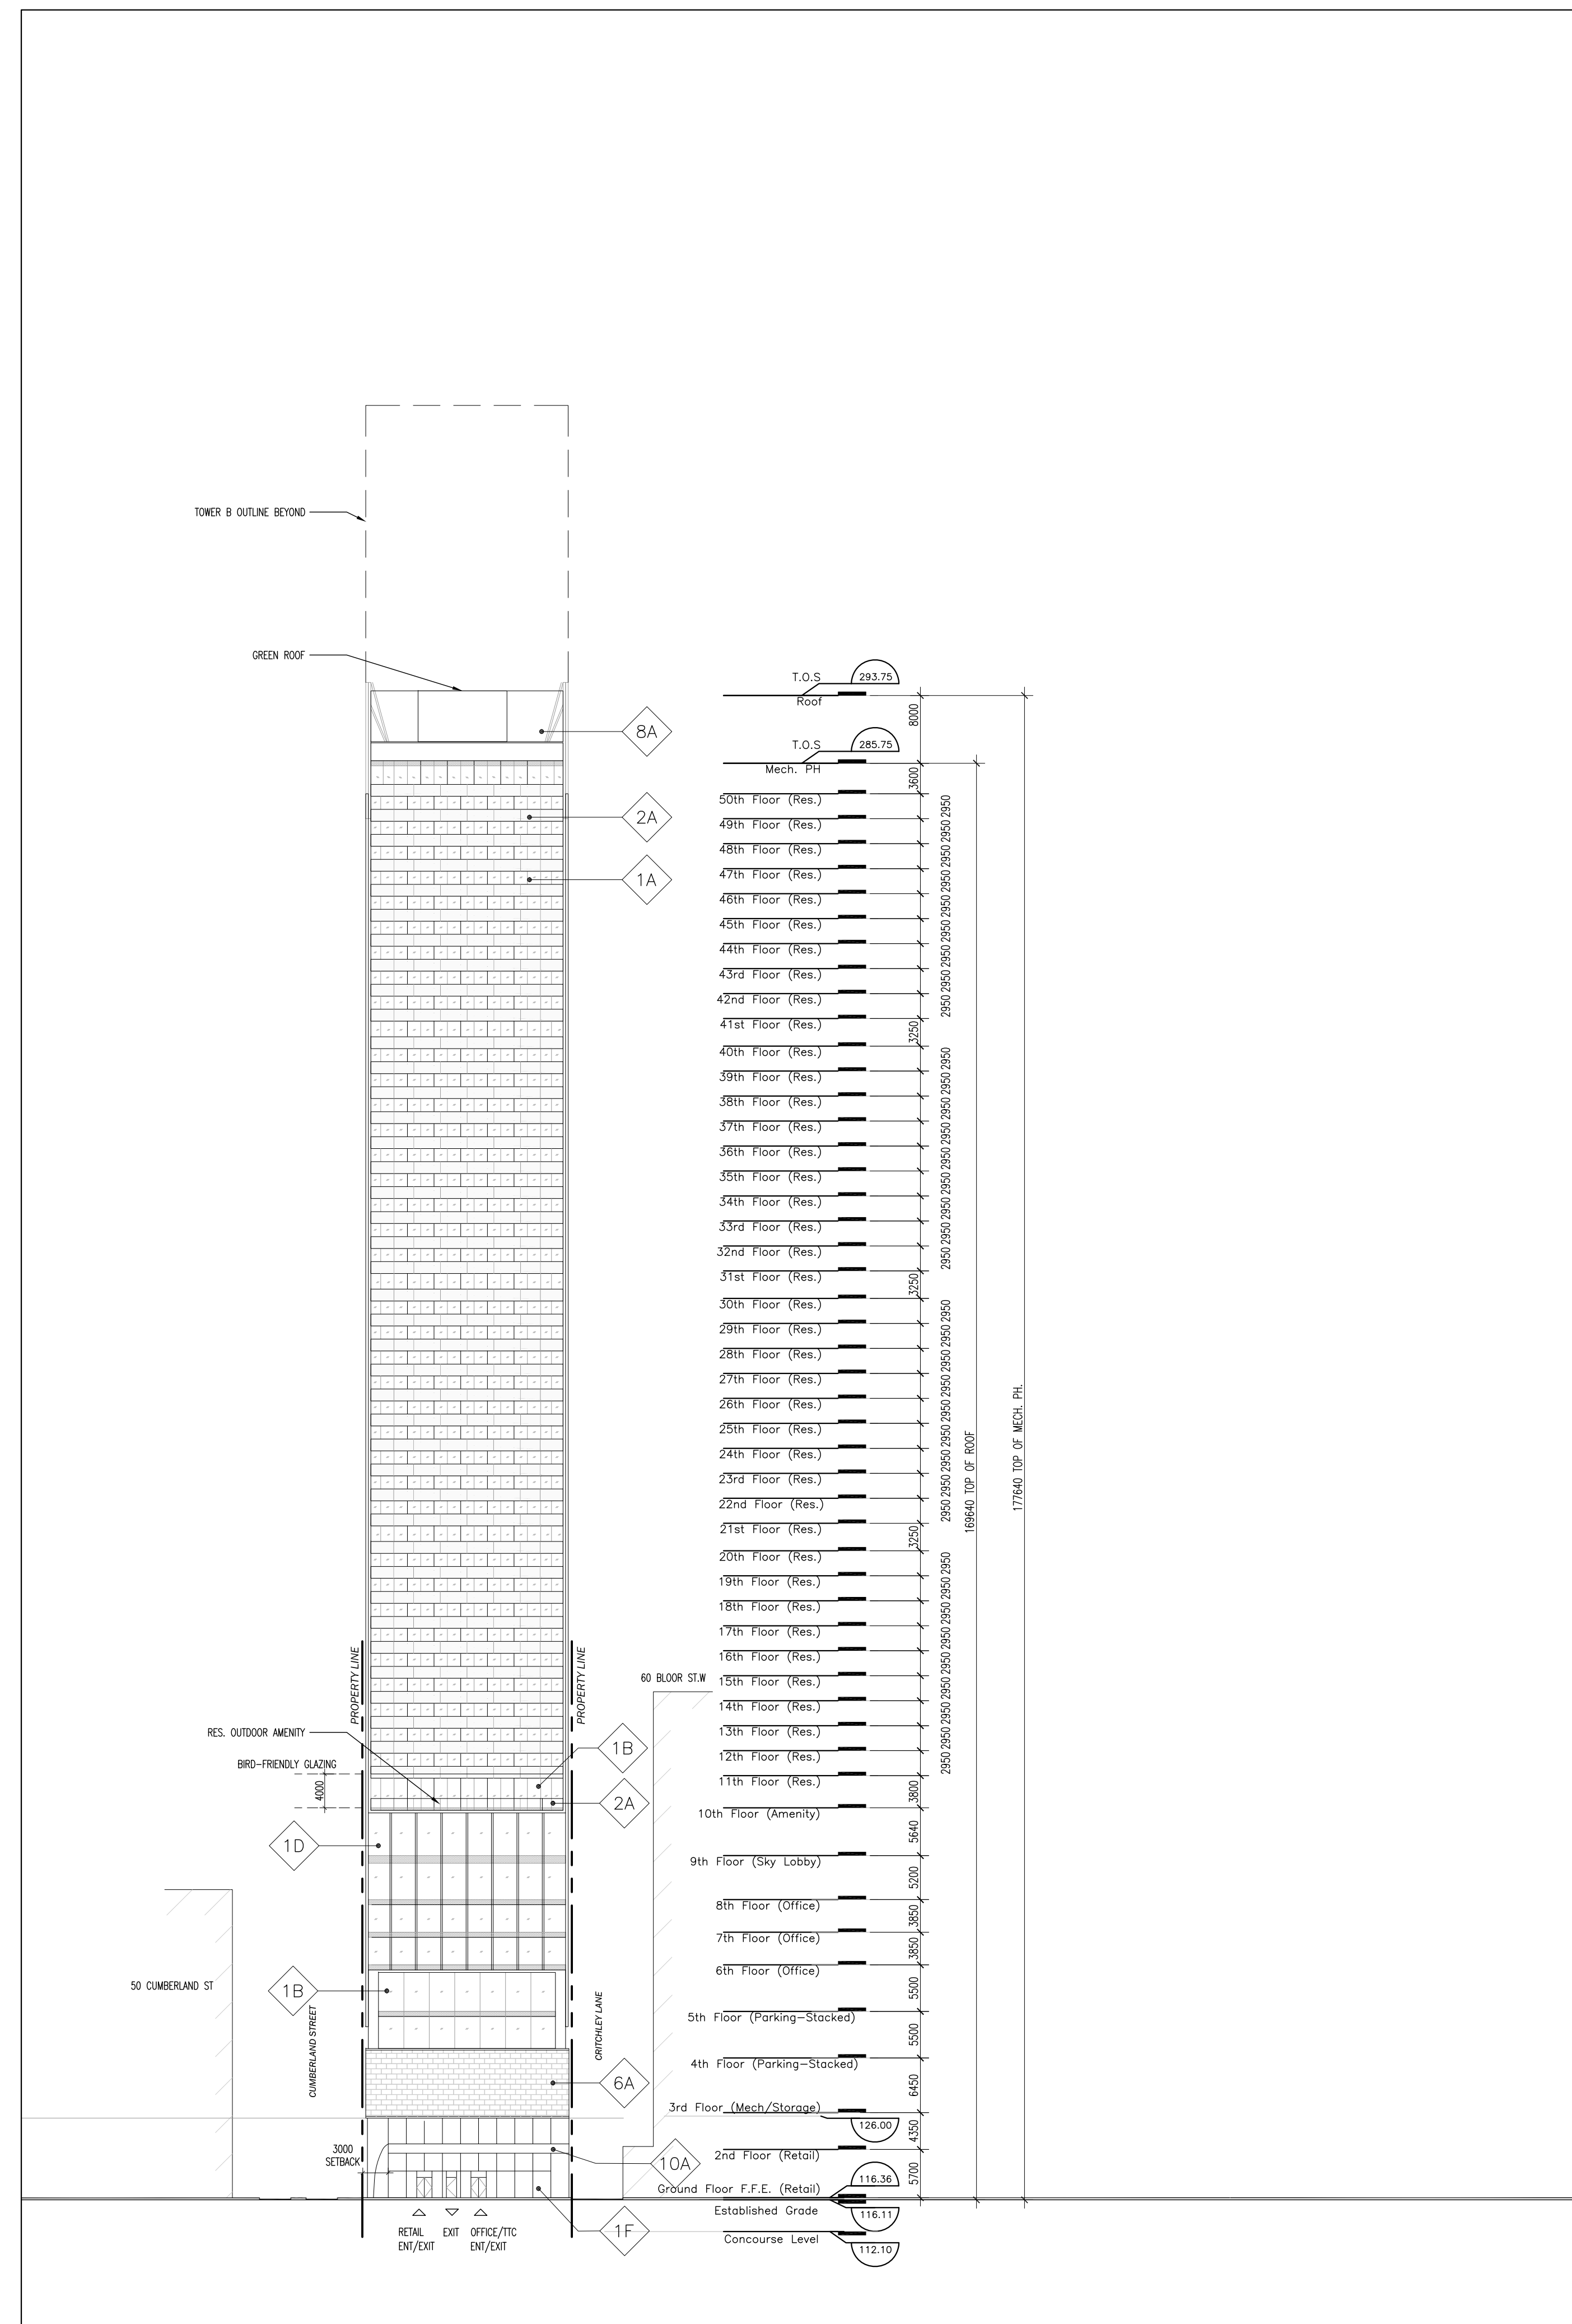

1 TOWER A WEST ELEVATION (BAY STREET)  
 A2.03 1:500

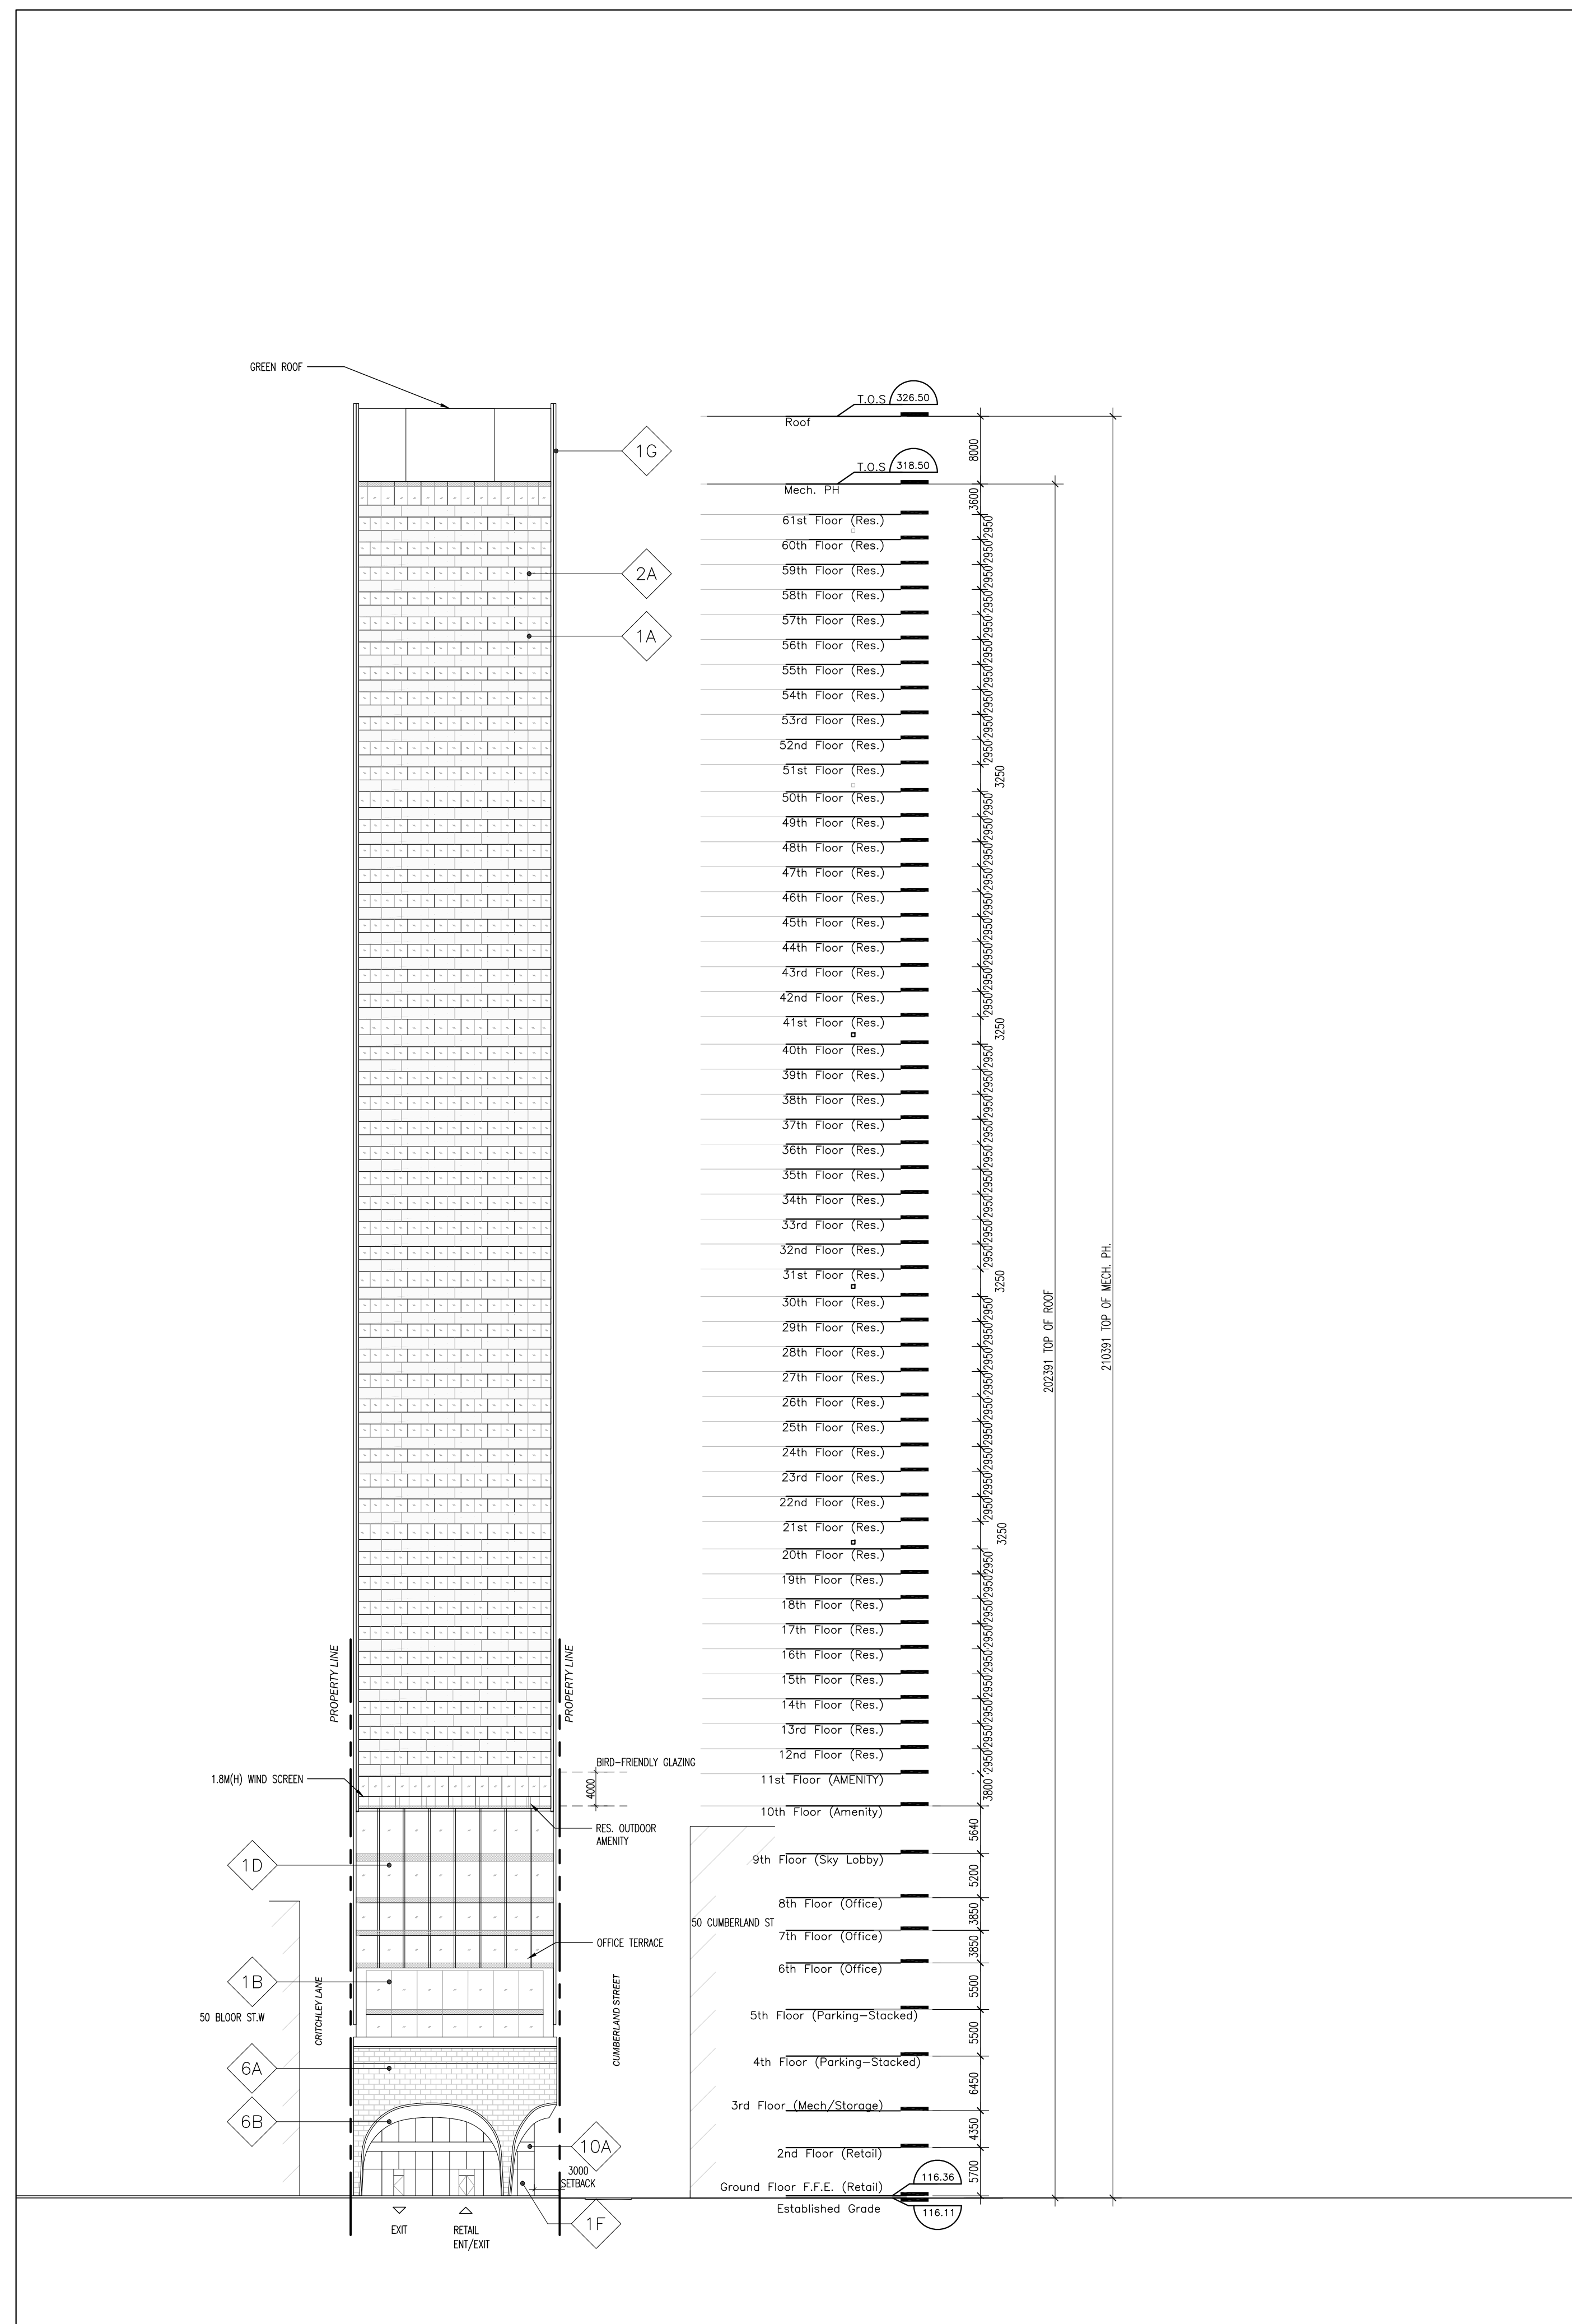


2 TOWER B EAST ELEVATION (CUMBERLAND SQUARE)  
 A2.03 1:500

All drawings, specifications, related documents and design are the copyright property of the architect and must be returned upon request. Reproduction of the drawings, specifications, related documents and design in whole or in part is strictly forbidden without the architect's written permission.


**NOT FOR CONSTRUCTION**

**LEGEND**

1A	CLEAR GLAZING TYPE 1
1B	CLEAR GLAZING TYPE 2
1C	CLEAR GLAZING W/ EXTENDED MULLION
1D	GLAZING TYPE 3
1E	CORNER BAY GLAZING
1F	STORE FRONT GLAZING
1G	SPANDREL GLASS
1H	LOUVERS AND GLAZING
1J	AMENITY GLAZING
2A	CLEAR GLAZING BALCONY GUARD
2B	FRITTED GLASS BALCONY GUARD
2C	OUTDOOR AMENITY/TERRACE GUARD (WIND SCREEN)
3A	PRE-FINISHED METAL CLADDING
5A	PRE-FINISHED METAL OVERHEAD DOOR
6A	STONE
6B	STONE MOSAIC TILE
8A	PRE-FINISHED METAL LOUVERS
9A	RETAIL CANOPY
10A	SIGNAGE

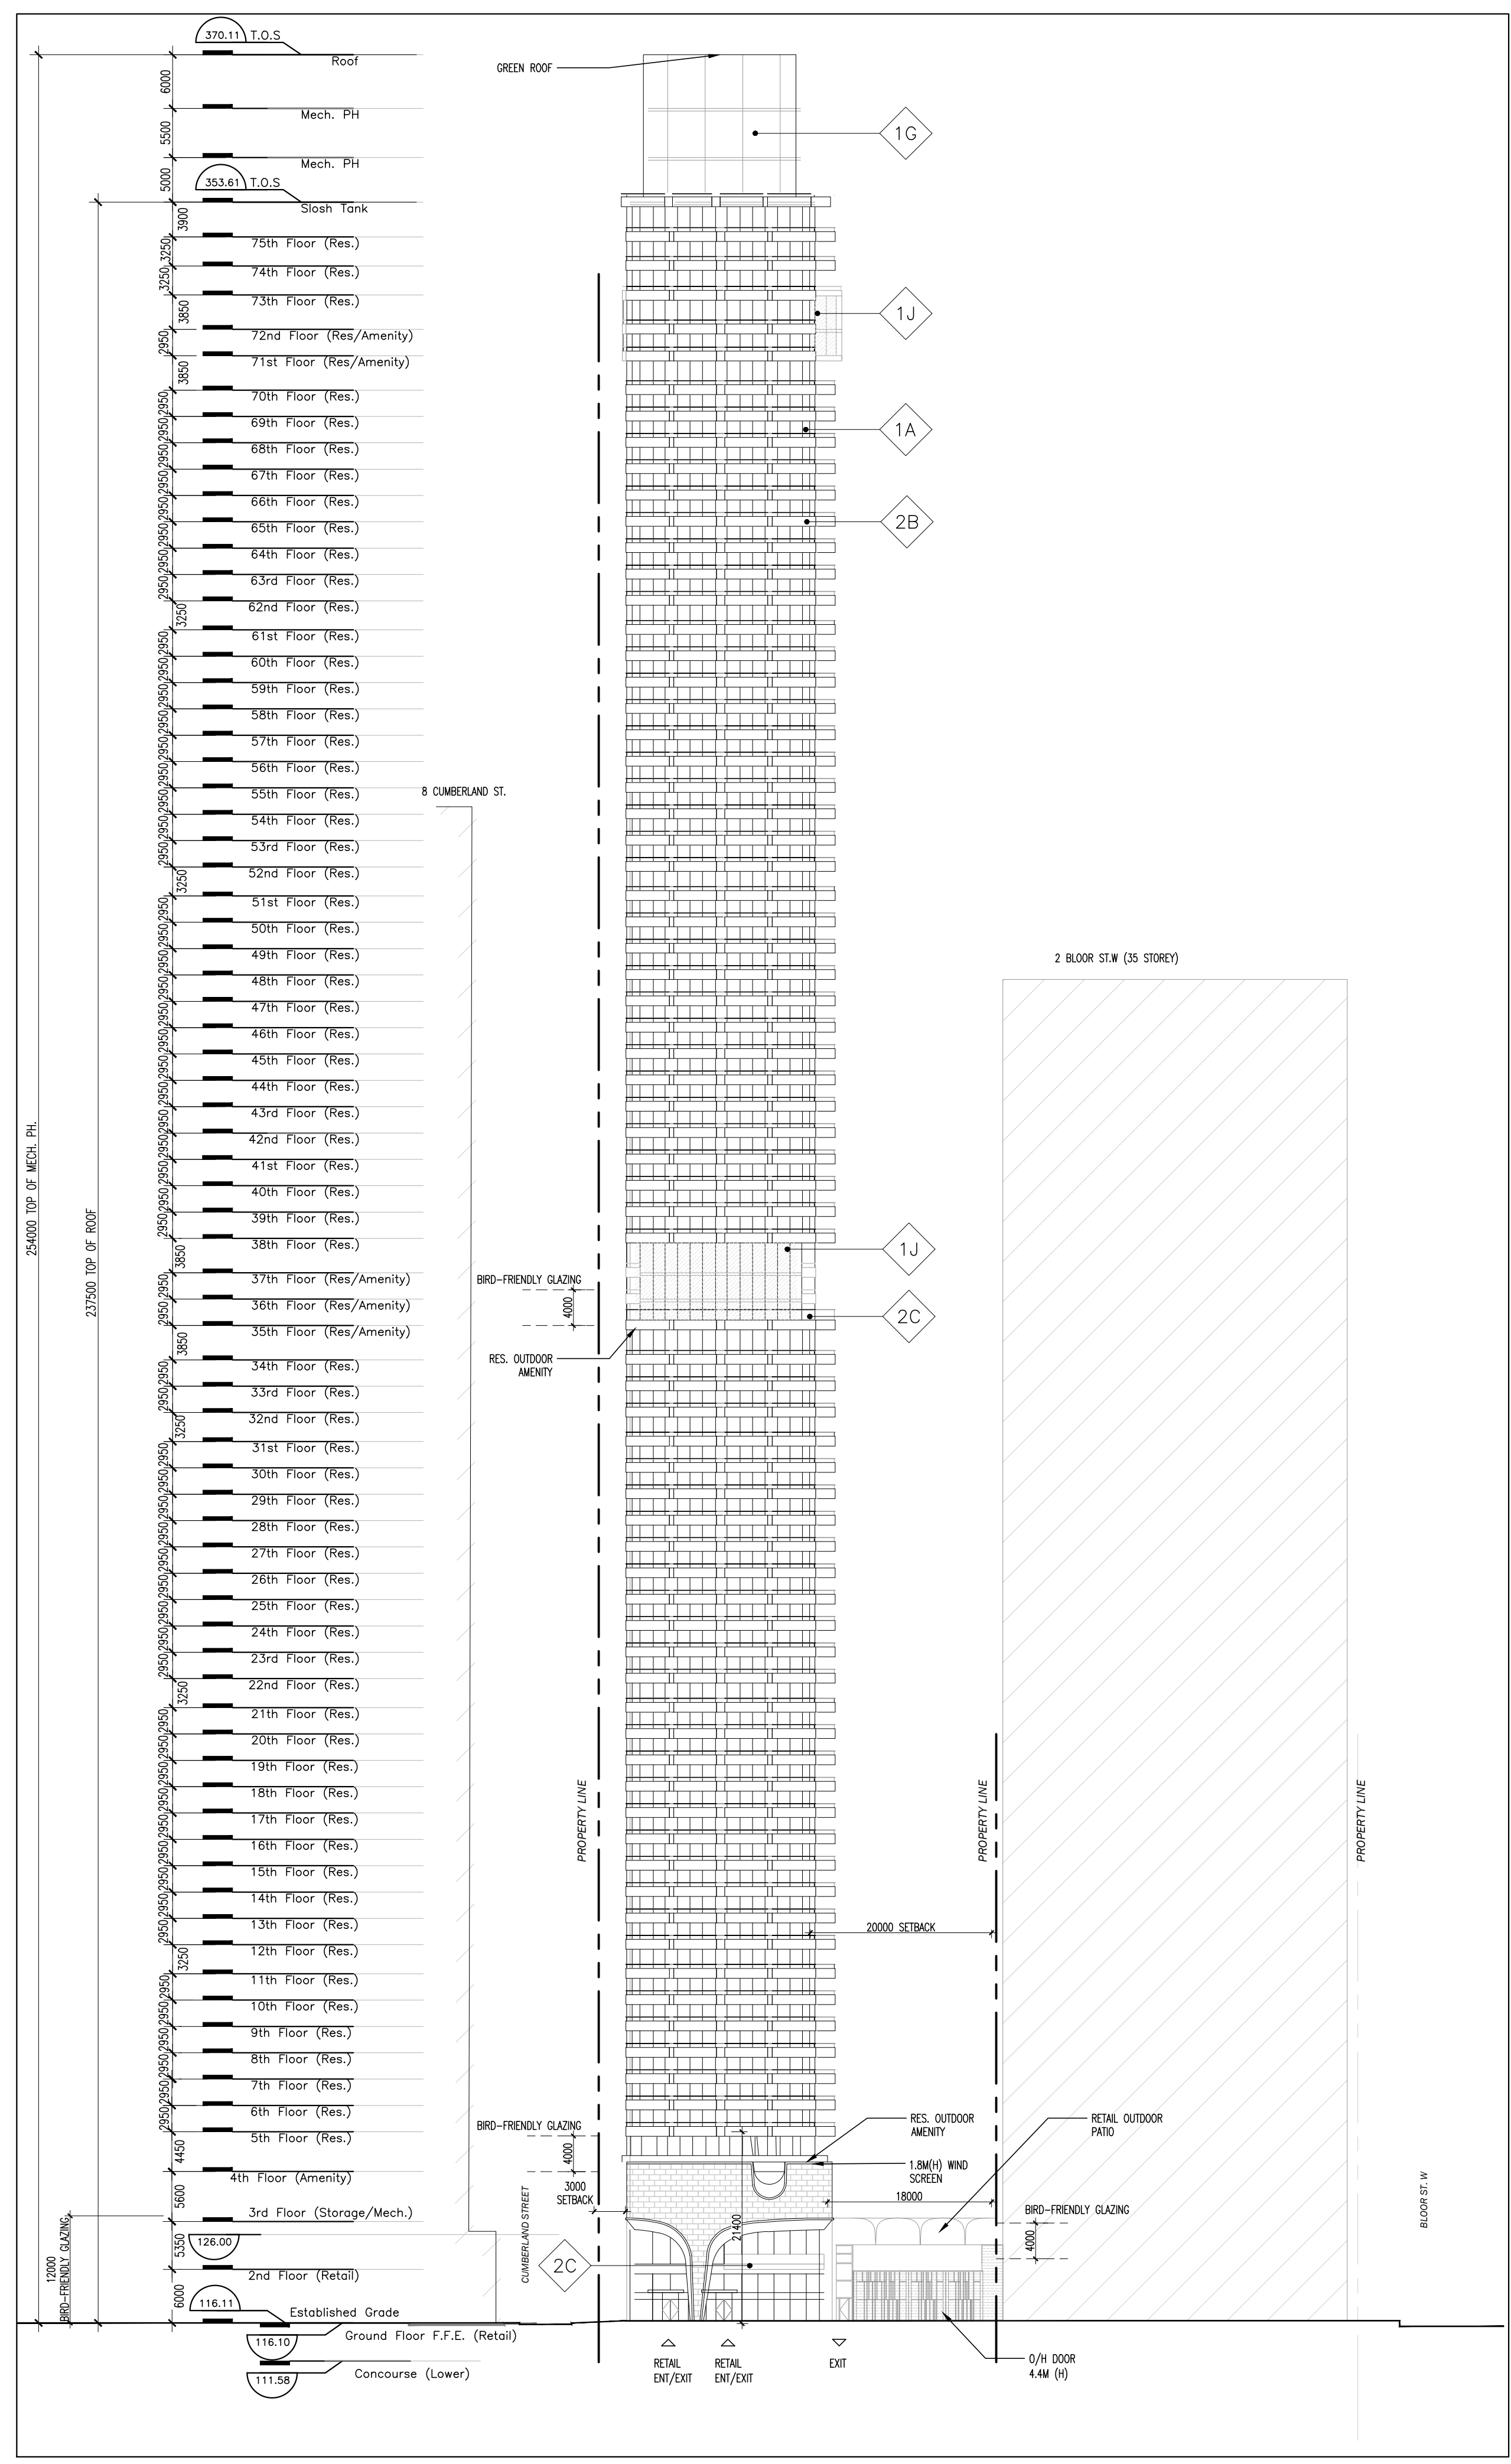

1 TOWER C WEST ELEVATION (CUMBERLAND SQUARE)  
A2.04 1:500

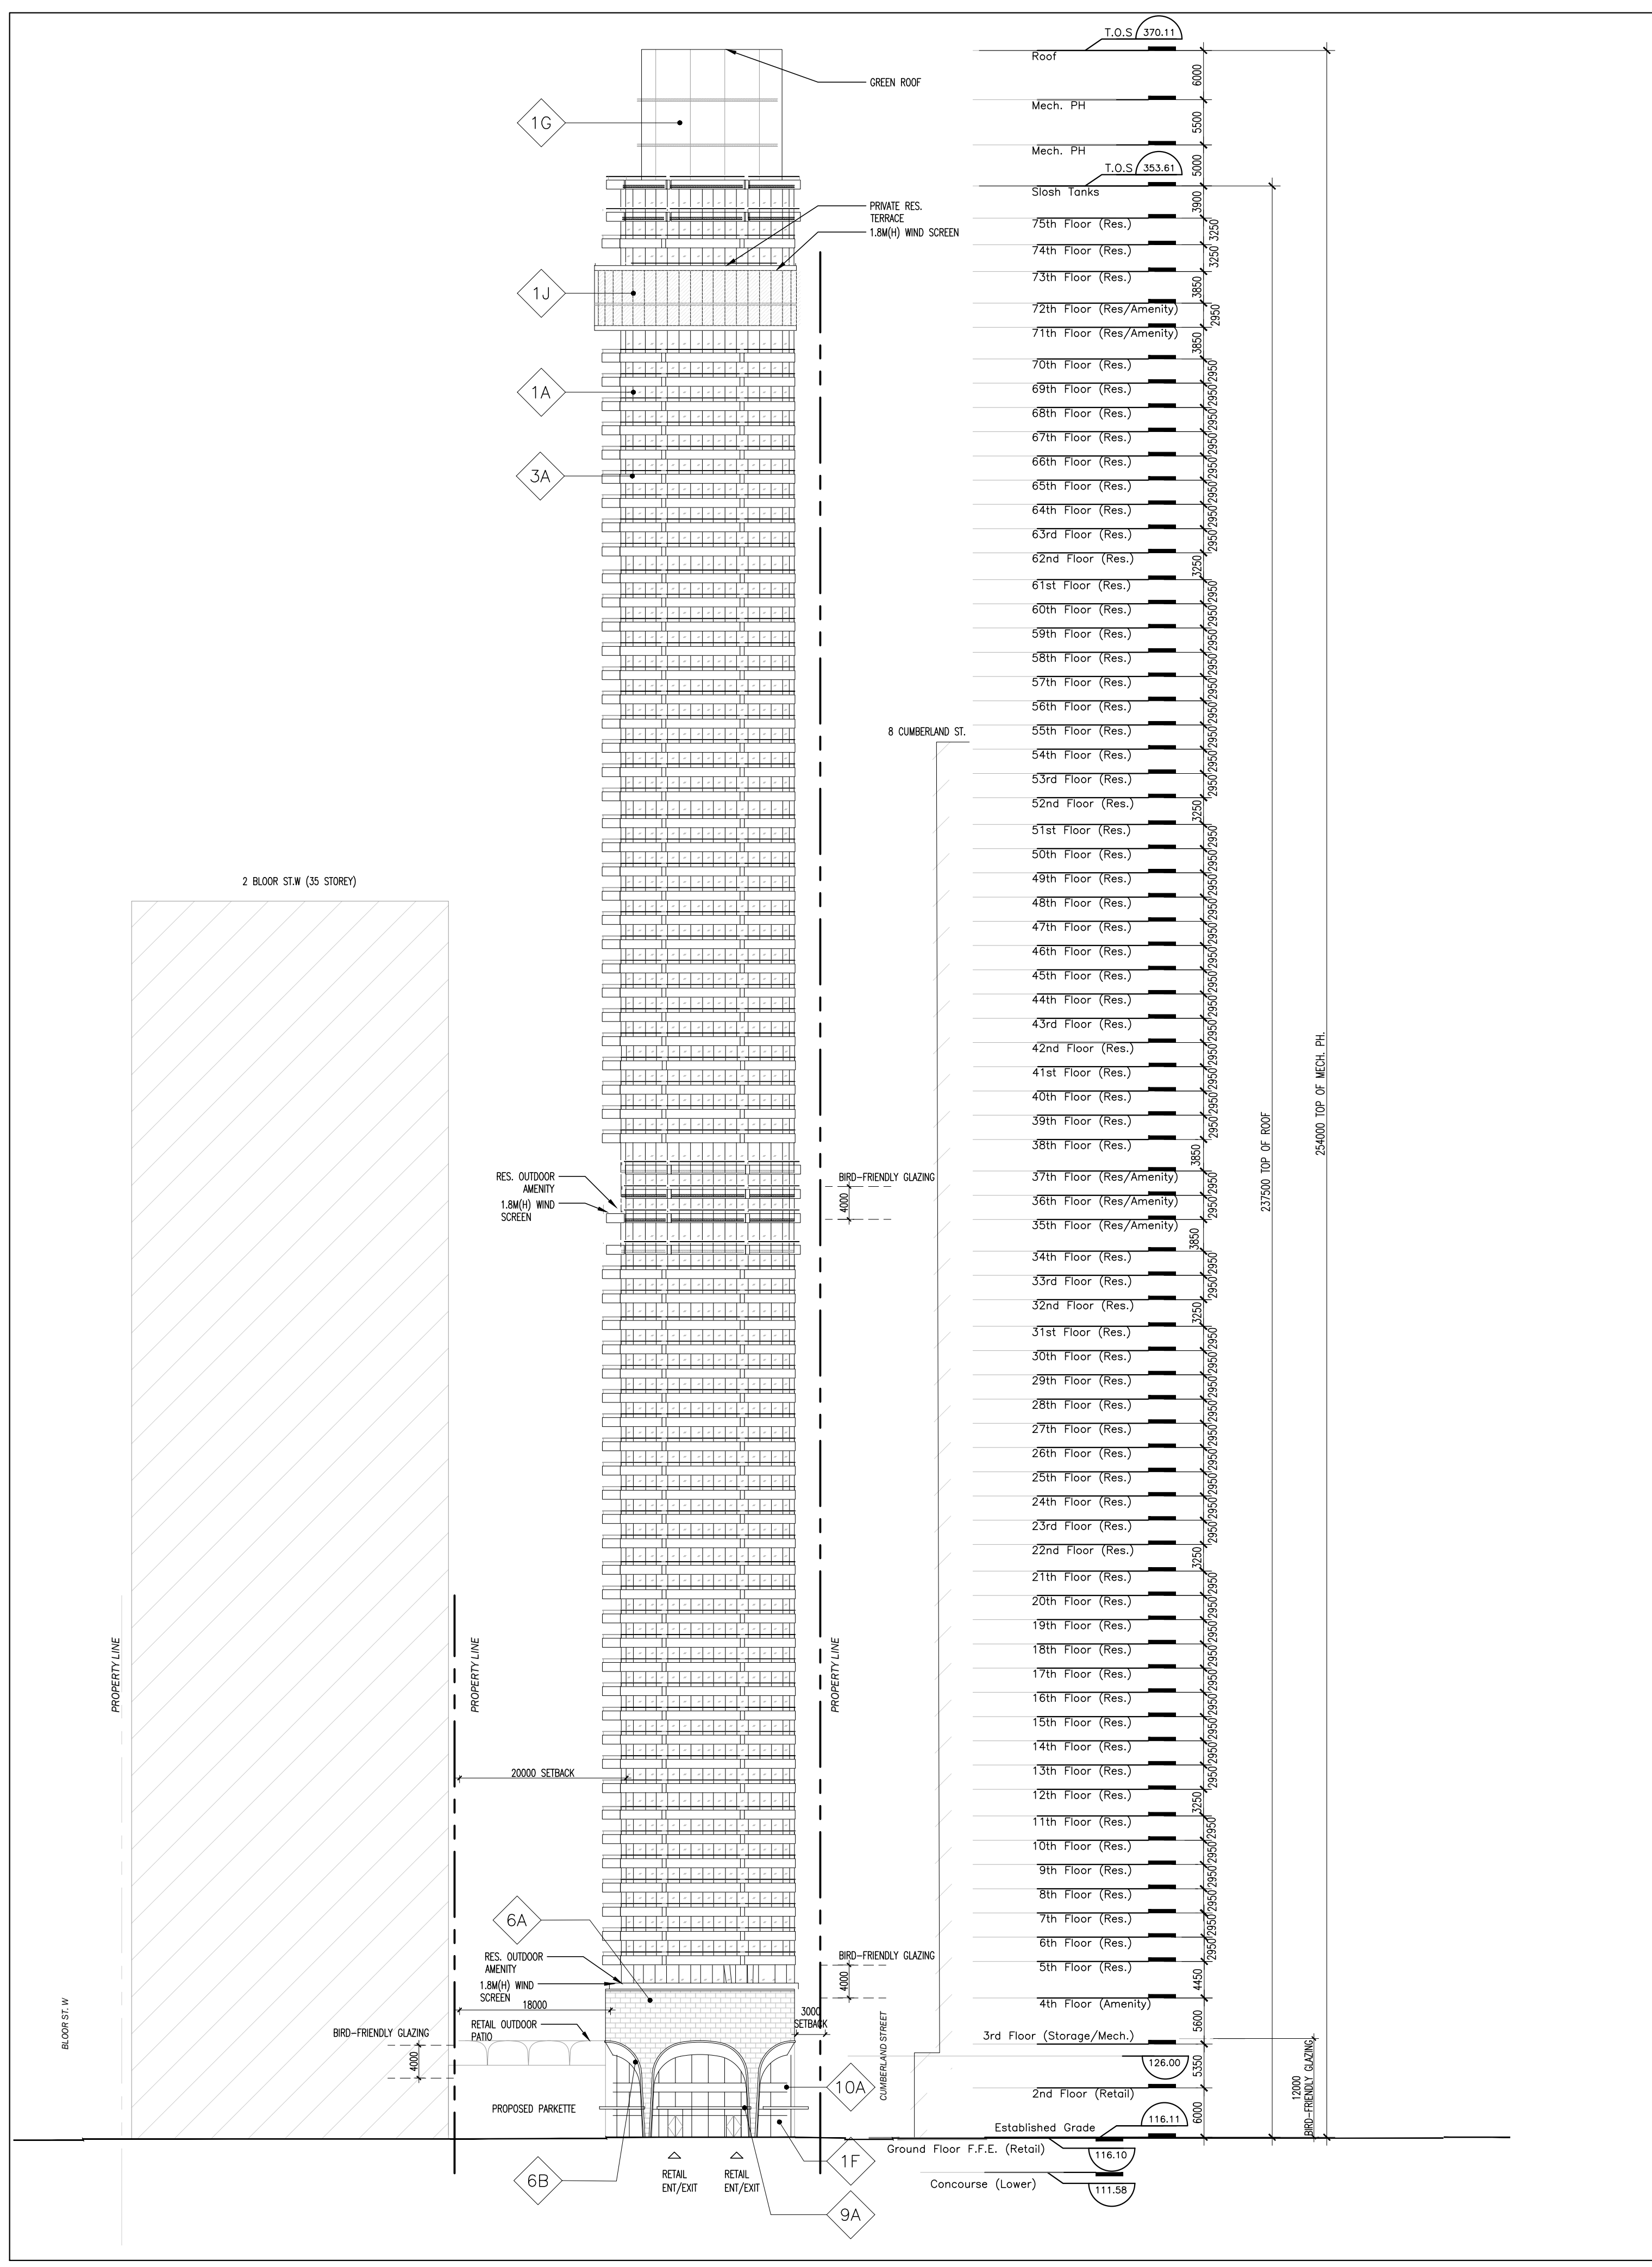

2 TOWER C EAST ELEVATION (YONGE ST)  
A2.04 1:500

2. RE-ISSUED FOR RE-ZONING	19.07.29
1. ISSUED FOR RE-ZONING	18.08.22
Revision	Date



**Glennone Petricone Associates**  
Glennone Petricone Associates Inc. Architects  
462 Wellington Street West, Toronto, Canada M5V 1E3.  
T 416.591.7788 F 416.591.1293 E mail@gnai.com

**BLOOR CT ACQUISITION LP**  
CUMBERLAND SQUARE  
2 BLOOR STREET W, TORONTO, ON  
SHEET TITLE








**TOWER C ELEVATIONS**

SCALE: AS NOTED  
DRAWN BY: GP/PA  
CHECKED BY: GP/PA  
DATE: 19.07.29  
PROJECT NO.: 17188  
SHEET NUMBER

**A2.04**

All drawings, specifications, related documents and design are the copyright property of the architect and must be returned upon request. Reproduction of the drawings, specifications, related documents and design in whole or in part is strictly forbidden without the architect's written permission.

**NOT FOR CONSTRUCTION**

 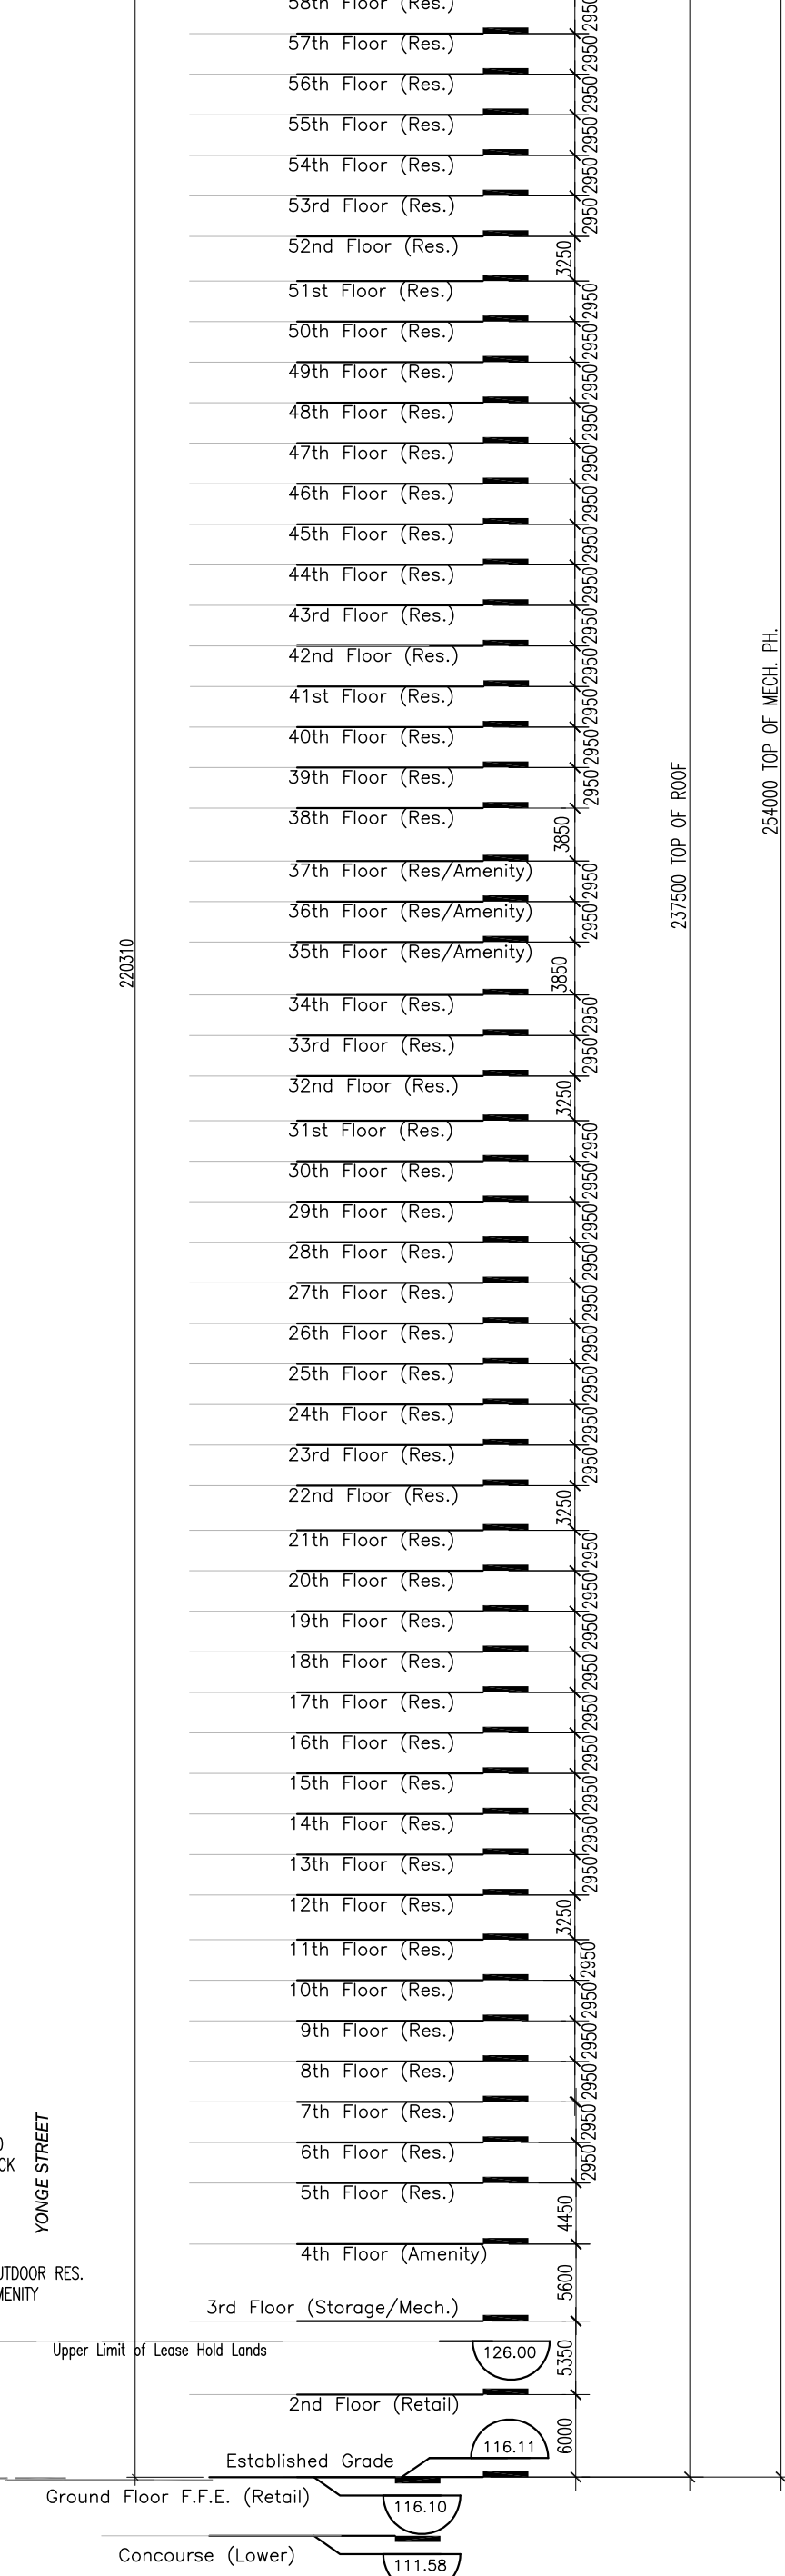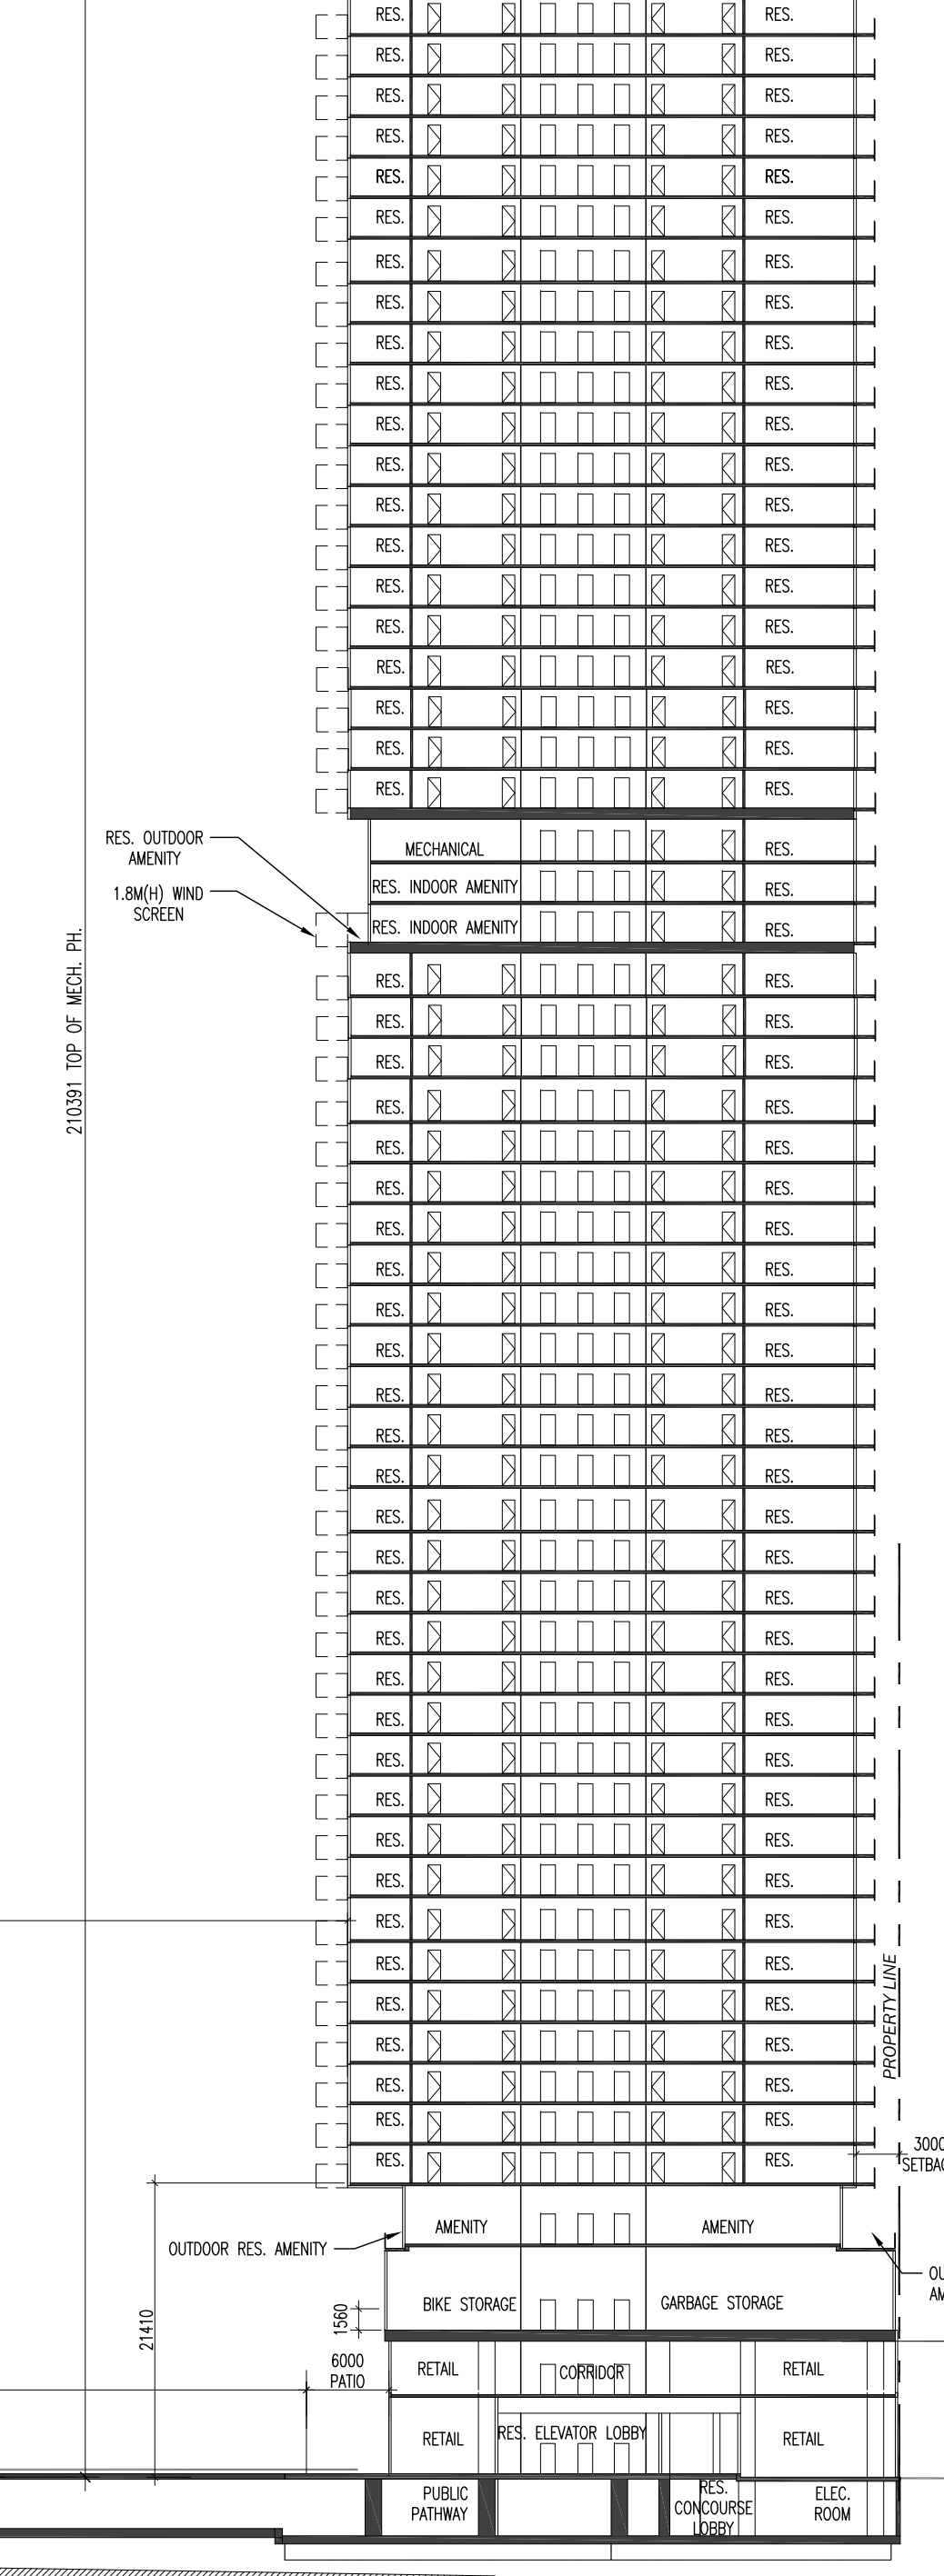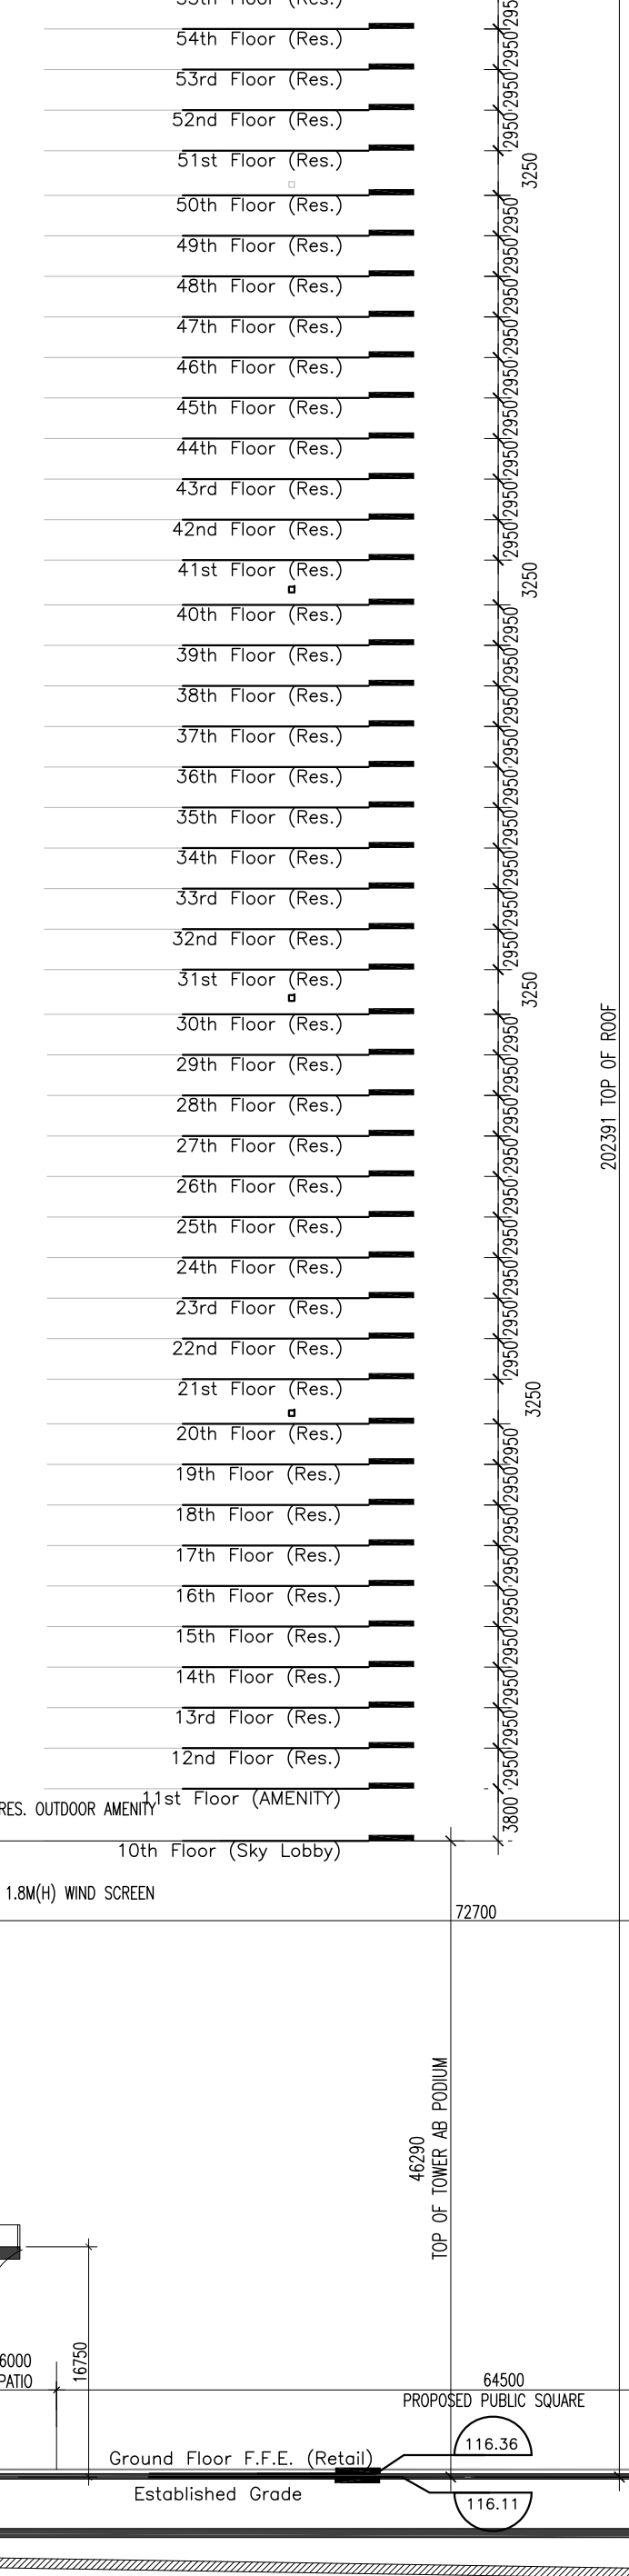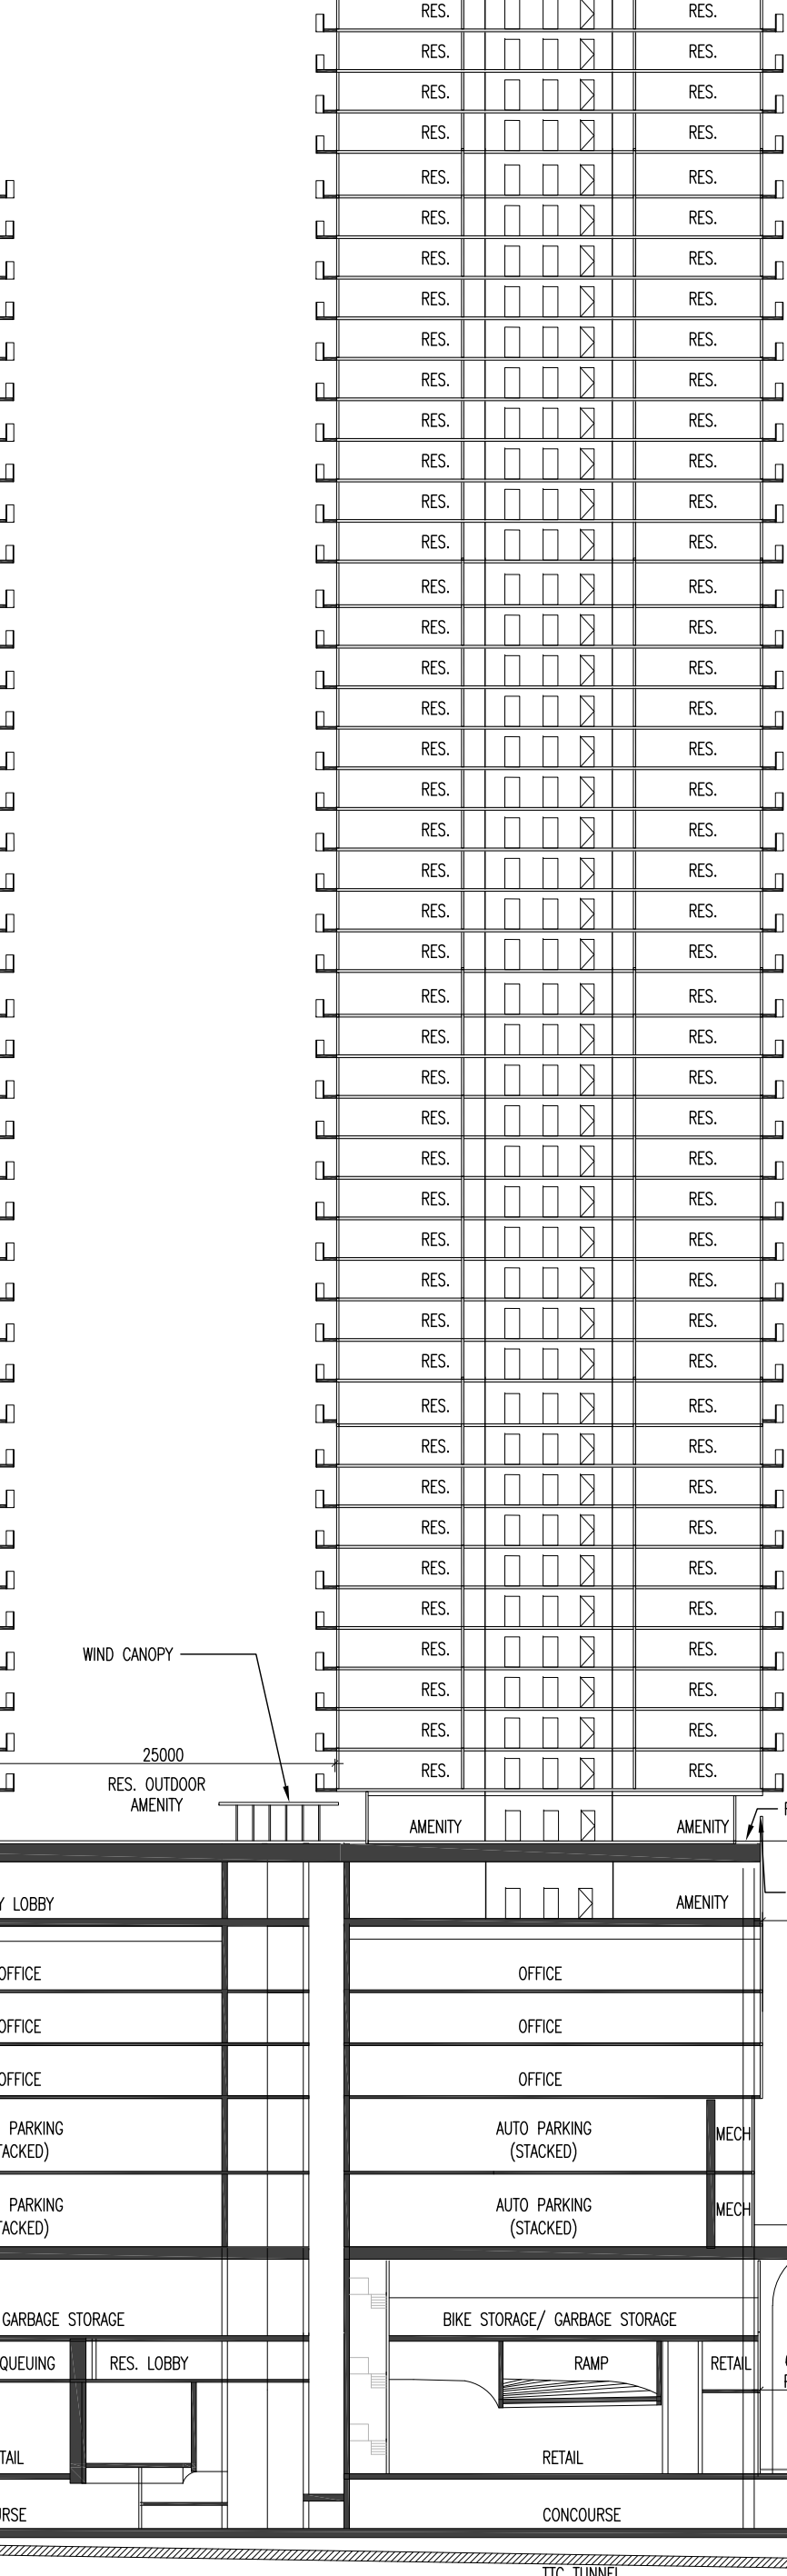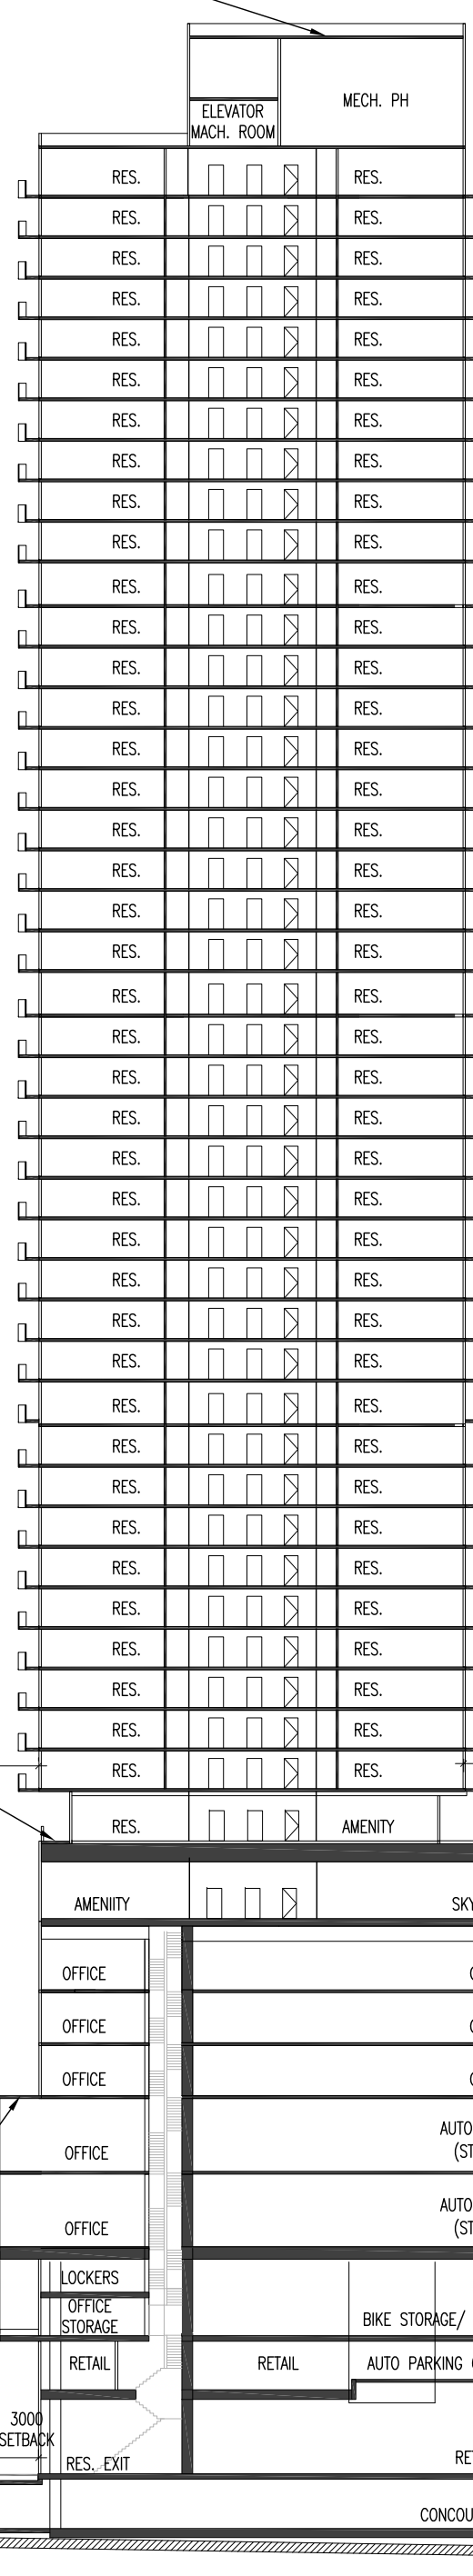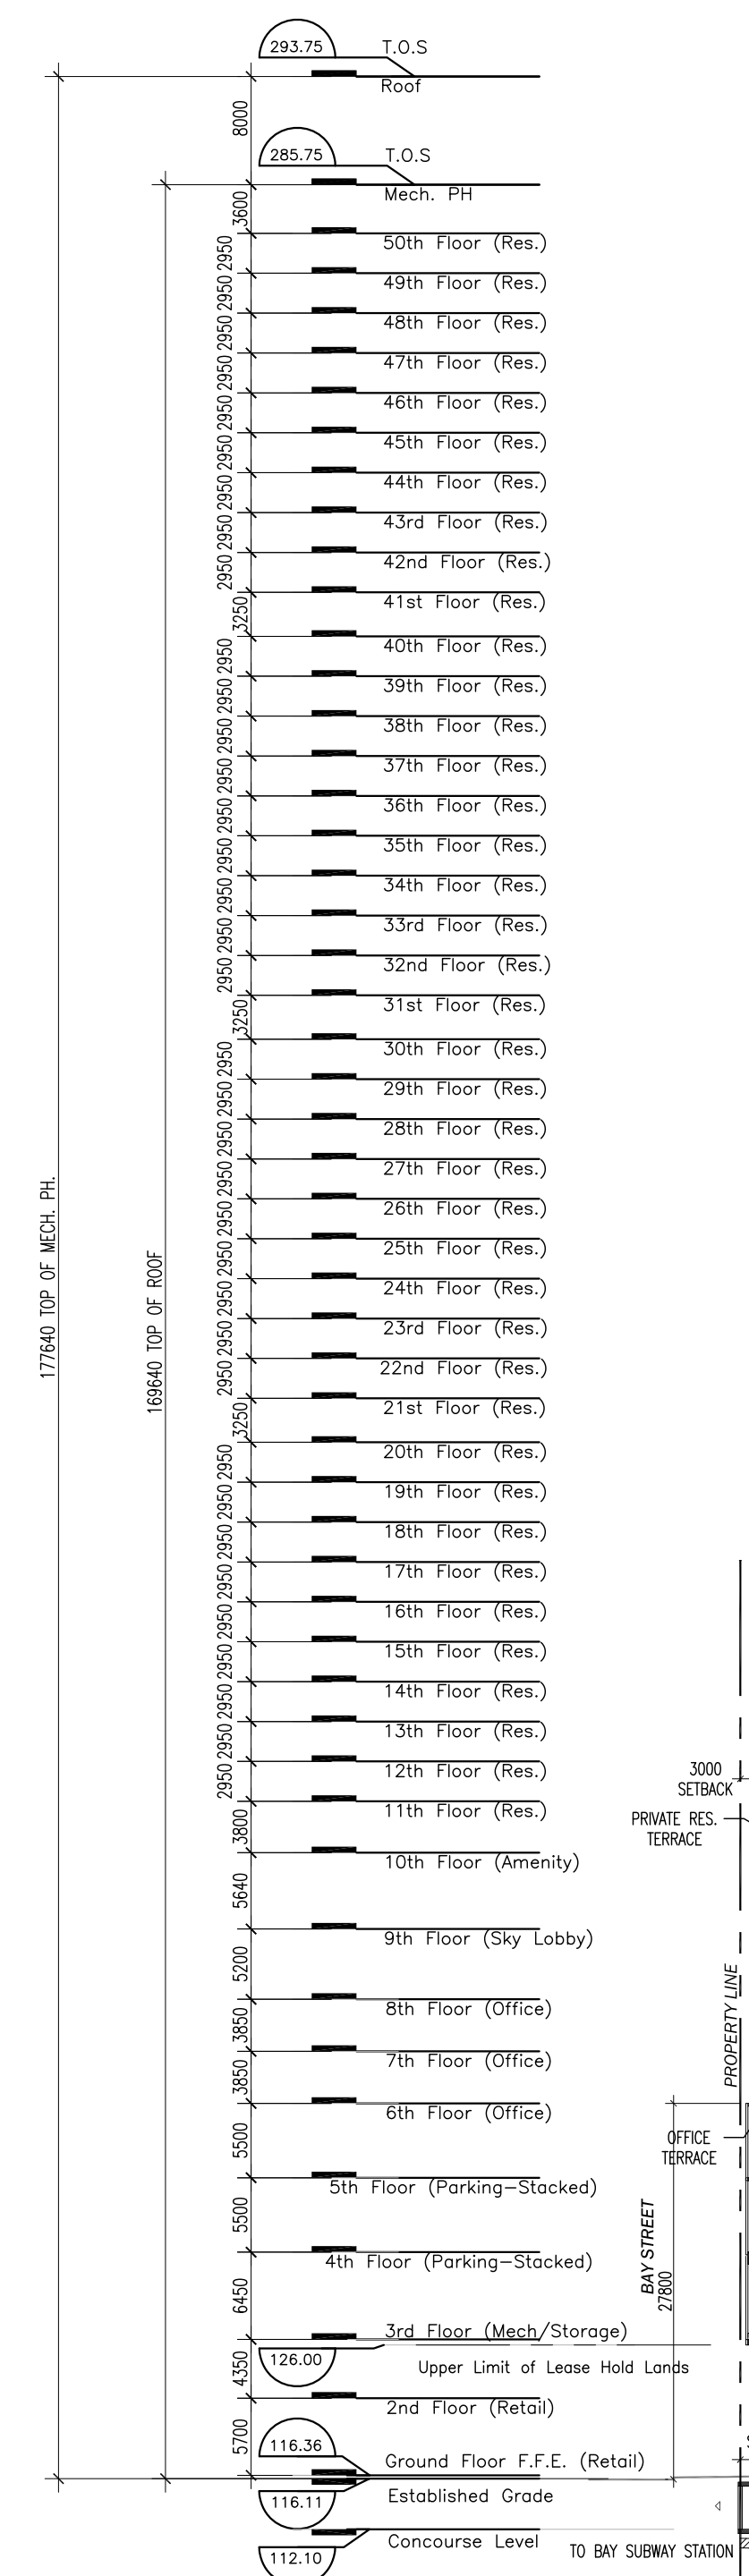

1 TOWER A B C - EAST WEST SECTION  
A3.01 1:500

2. RE-ISSUED FOR RE-ZONING	19.07.29
1. ISSUED FOR RE-ZONING	18.08.22
Revision	Date



**Giannone Petricone Associates**

Giannone Petricone Associates Inc. Architects  
462 Wellington Street West, Toronto, Canada M5V 1E3.  
T 416.591.7788 F 416.591.1293 E mail@gpa.com

**BLOOR CT ACQUISITION LP**

CUMBERLAND SQUARE  
2 BLOOR STREET W, TORONTO, ON  
SHEET TITLE


**BUILDING SECTIONS (WEST-EAST)**

SCALE:	AS NOTED
DRAWN BY:	GPAIA
CHECKED BY:	GPAIA
DATE:	19.07.29
PROJECT NO.:	17188
SHEET NUMBER	


**A3.01**

All drawings, specifications, related documents and design are the copyright property of the architect and must be returned upon request. Reproduction of the drawings, specifications, related documents and design in whole or in part is strictly forbidden without the architect's written permission.

**NOT FOR CONSTRUCTION**

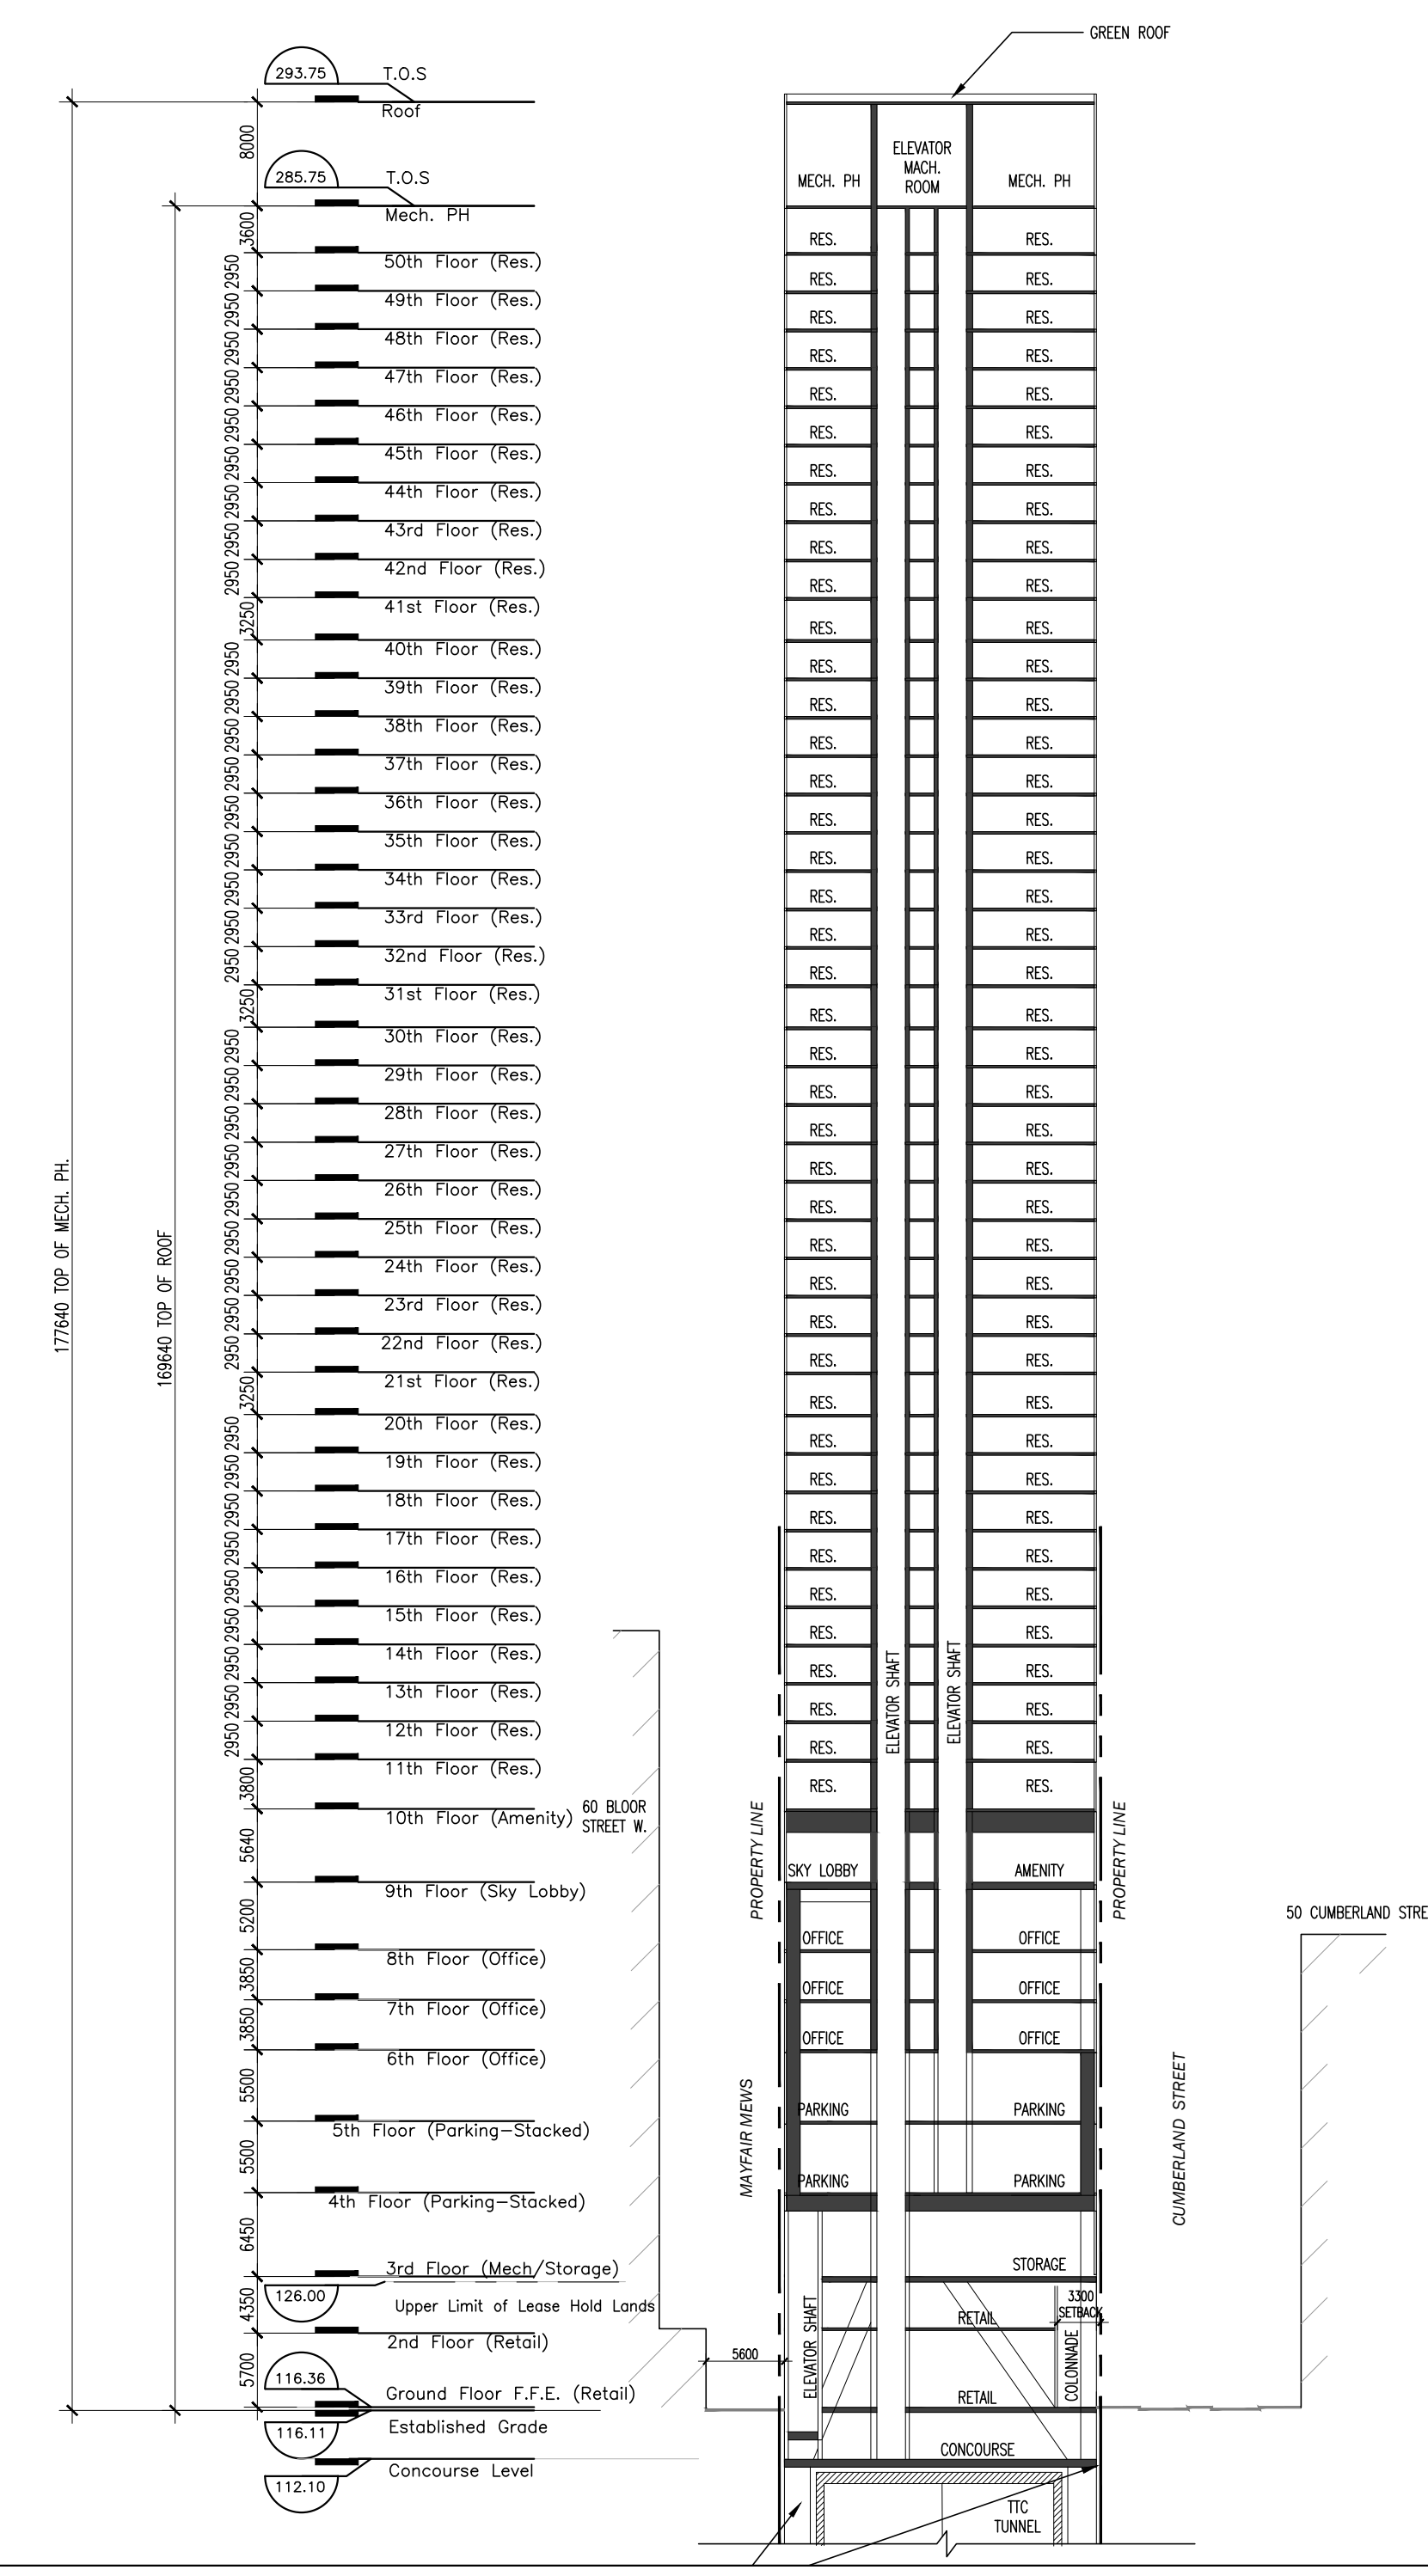

1 TOWER A SOUTH-NORTH SECTION  
A3.02 1:500

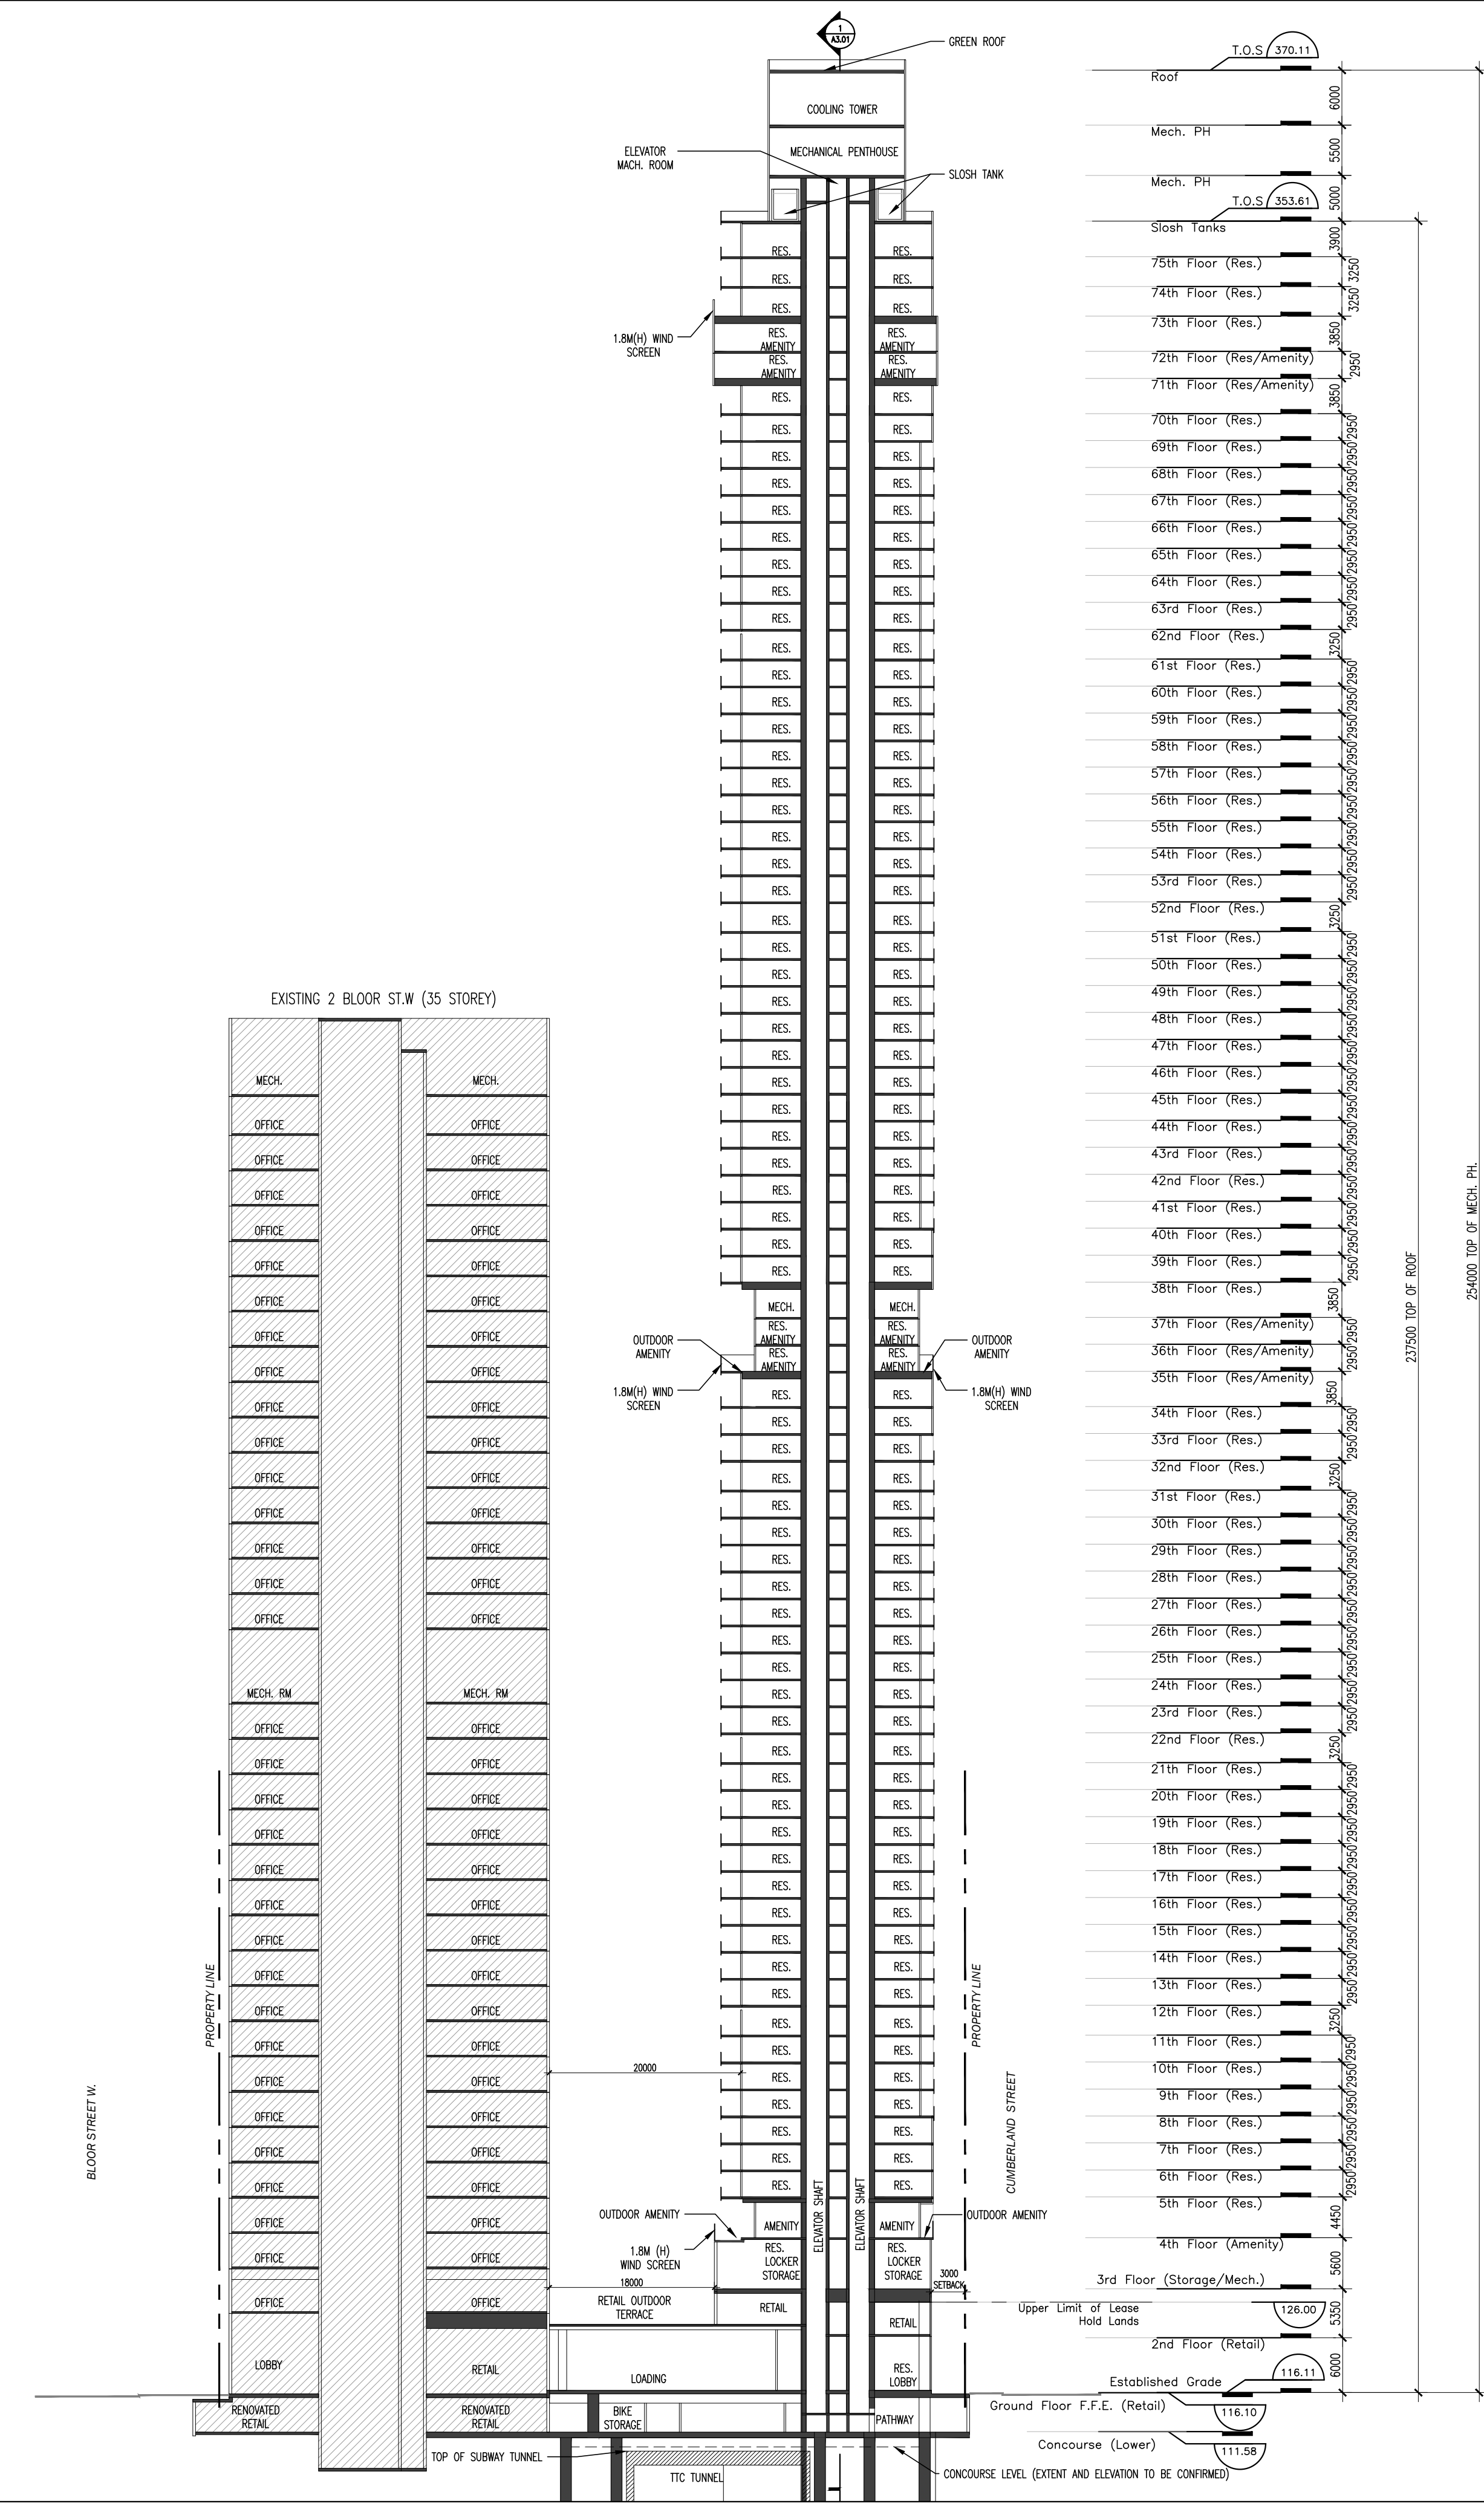

2 EXISTING CIBC BUILDING & TOWER C SOUTH-NORTH SECTION  
A3.02 1:500

2. RE-ISSUED FOR RE-ZONING	19.07.29
1. ISSUED FOR RE-ZONING	18.08.22
Revision	Date



**Glennone Petricone Associates**  
Glennone Petricone Associates Inc. Architects  
462 Wellington Street West, Toronto, Canada M5V 1E3  
T 416.591.7788 F 416.591.1293 E mail@gpaa.com

**BLOOR CT ACQUISITION LP**  
CUMBERLAND SQUARE  
2 BLOOR STREET W, TORONTO, ON  
SHEET TITLE

**BUILDING SECTIONS (SOUTH-NORTH)**

SCALE: AS NOTED  
DRAWN BY: GP/AA  
CHECKED BY: GP/AA  
DATE: 19.07.29  
PROJECT NO.: 17188  
SHEET NUMBER


**A3.02**

All drawings, specifications, related documents and design are the copyright property of the architect and must be returned upon request. Reproduction of the drawings, specifications, related documents and design in whole or in part is strictly forbidden without the architect's written permission.


**NOT FOR  
CONSTRUCTION**

MARCH 21st UTC-04:00

- ADDITIONAL SHADOWS CAST BY PROPOSED DEVELOPMENT
- PROPOSED DEVELOPMENT
- PARK SPACE

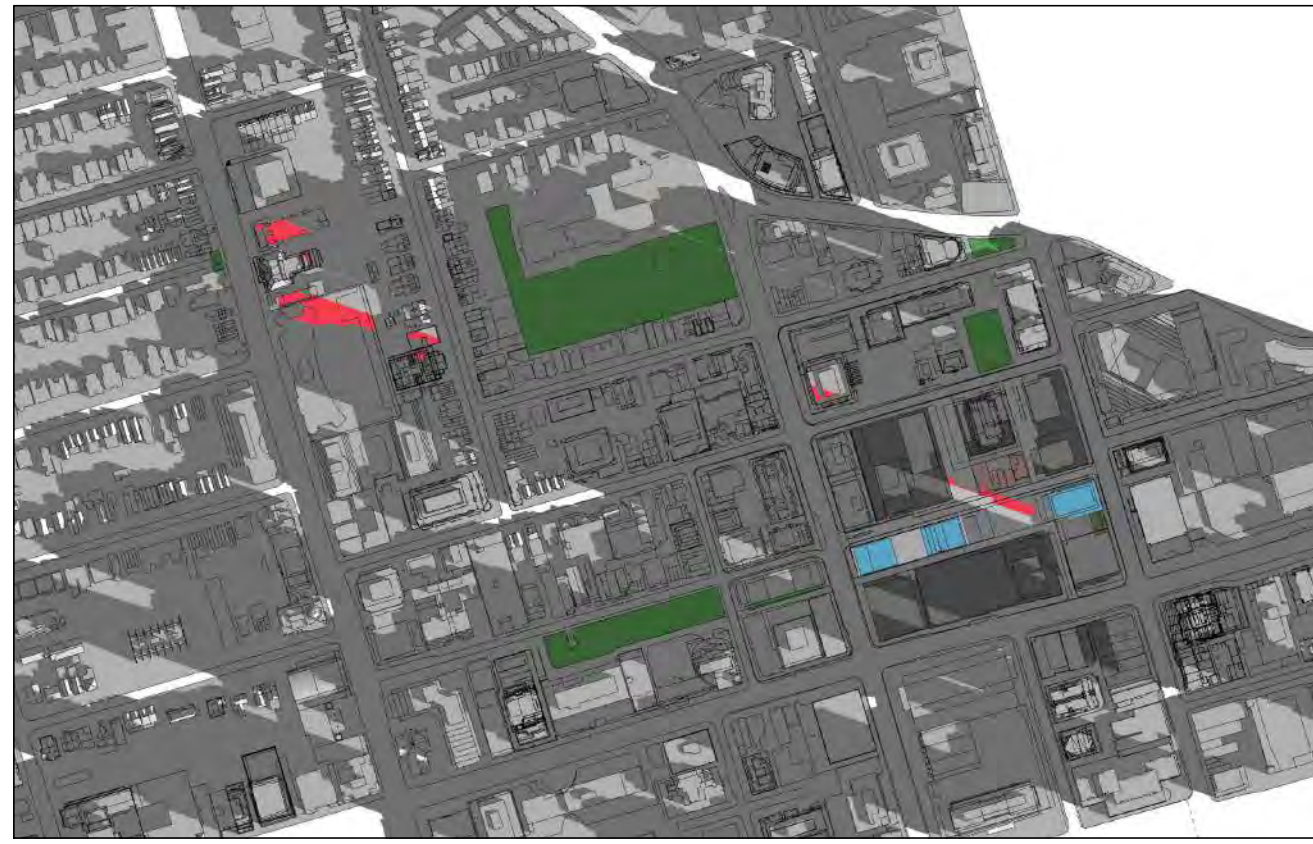

9:18am

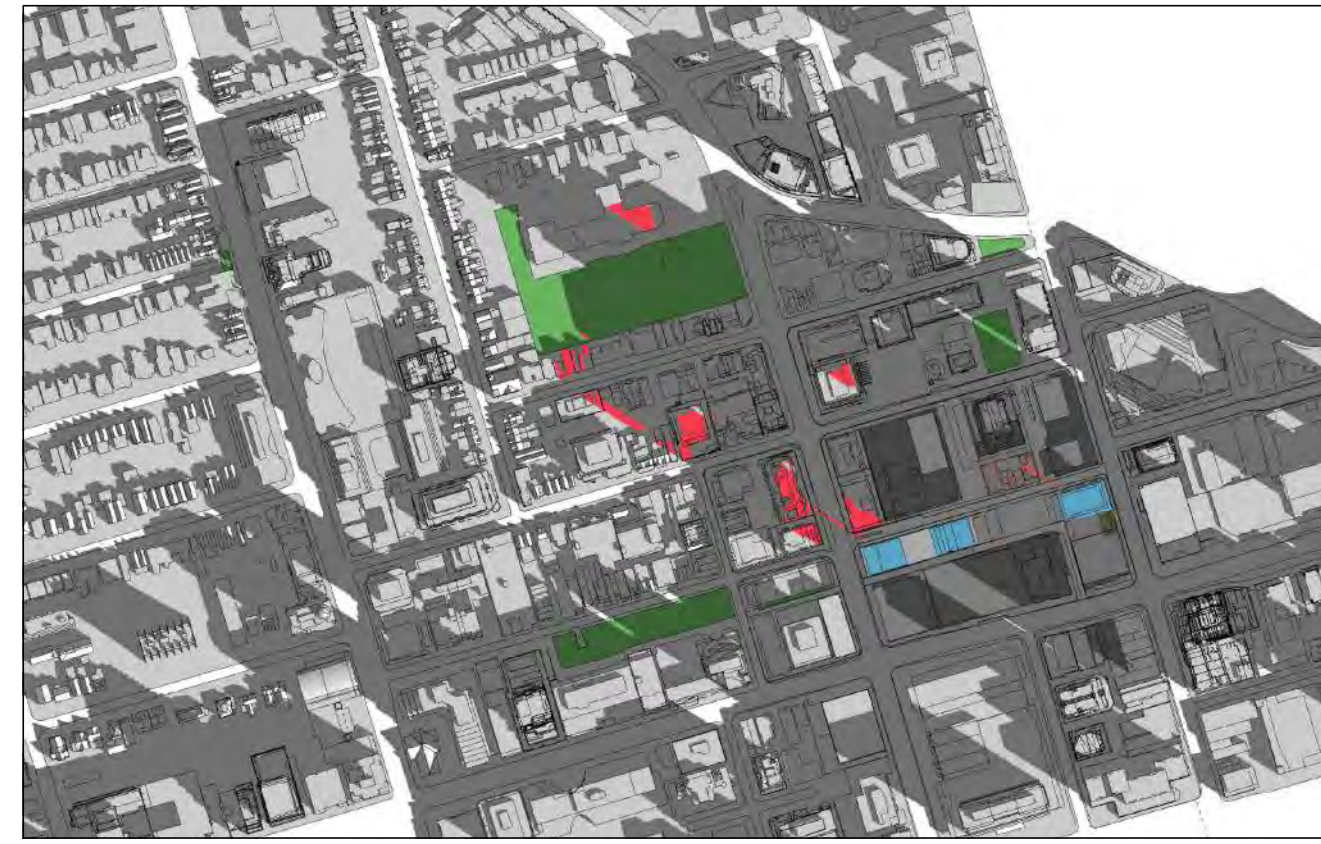

10:18am



11:18am




12:18pm




1:18pm



2:18pm

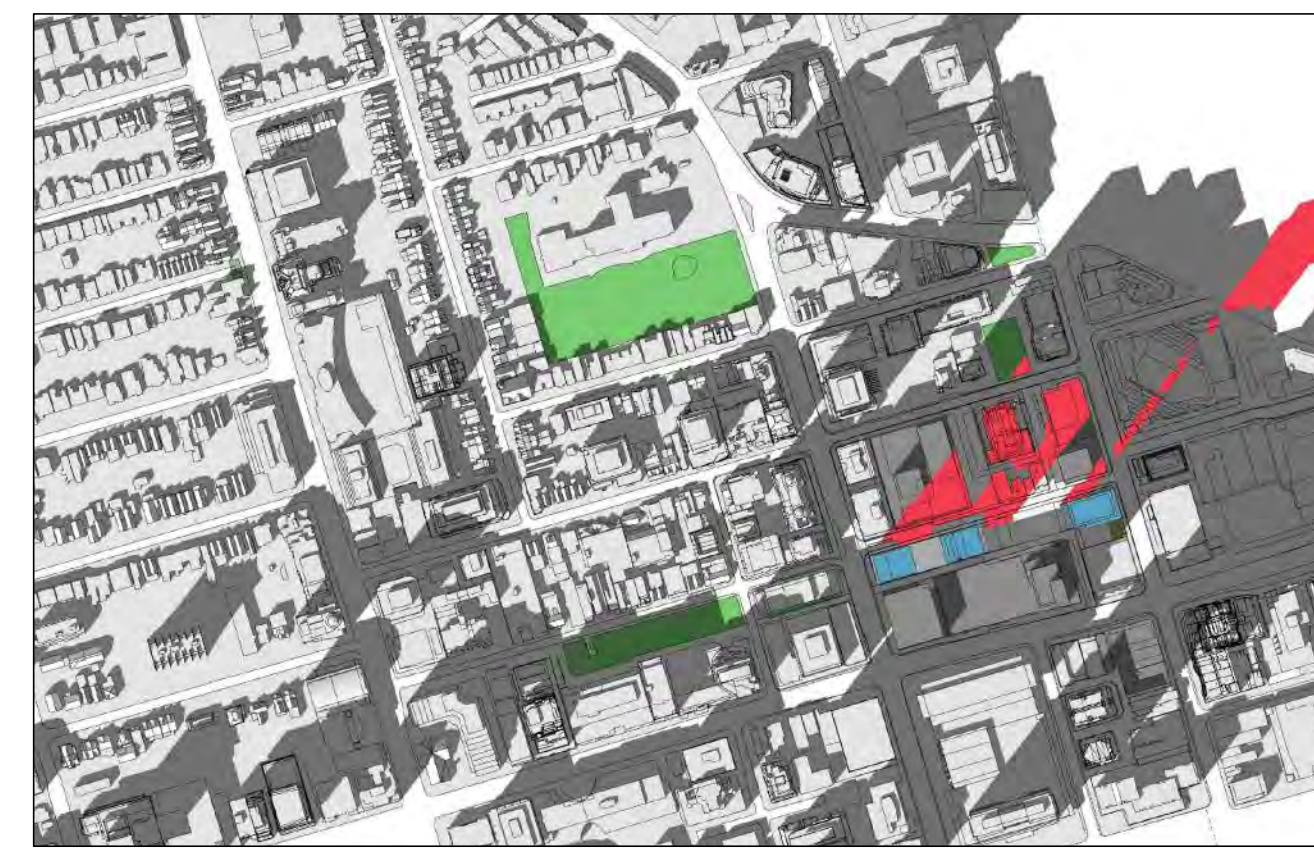


3:18pm

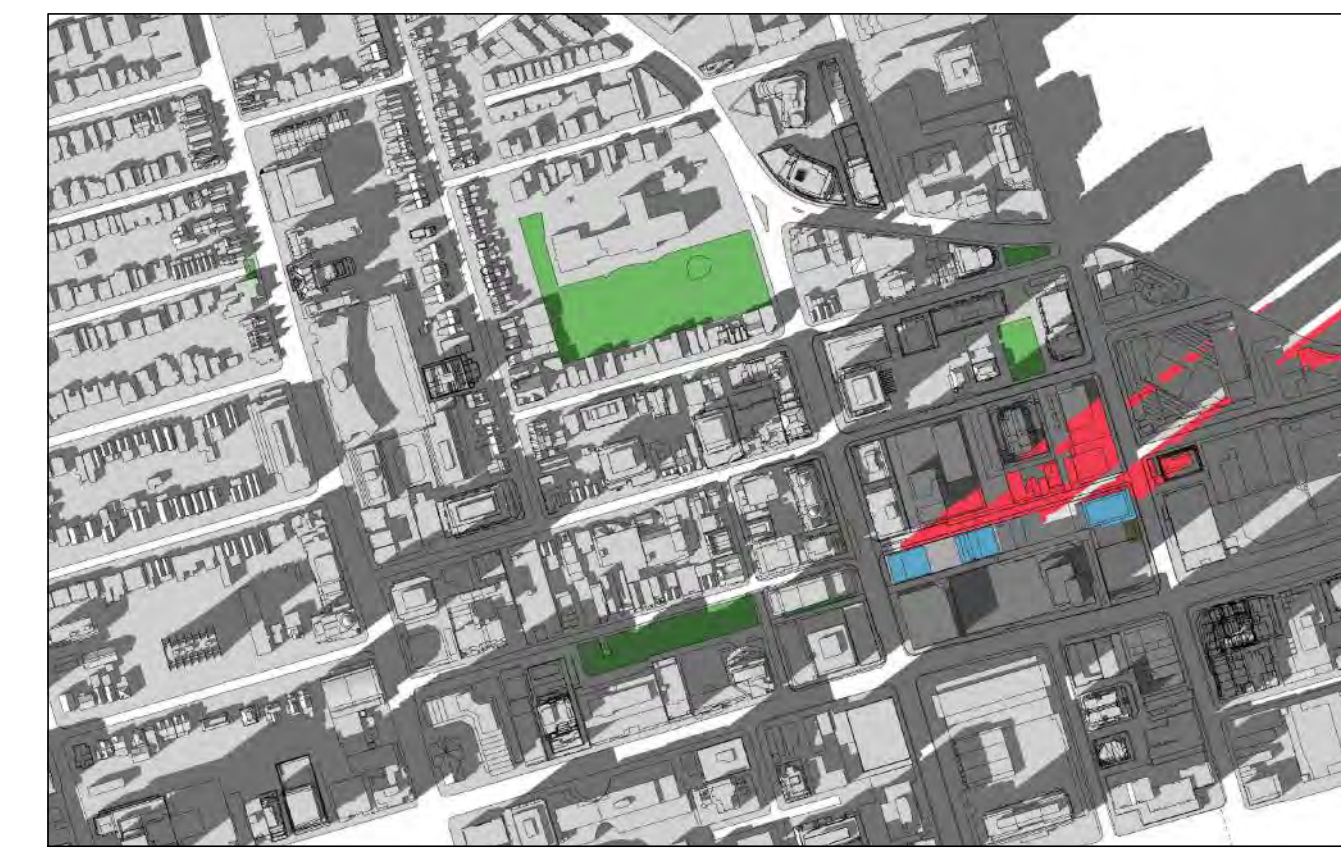

4:18pm




5:18pm

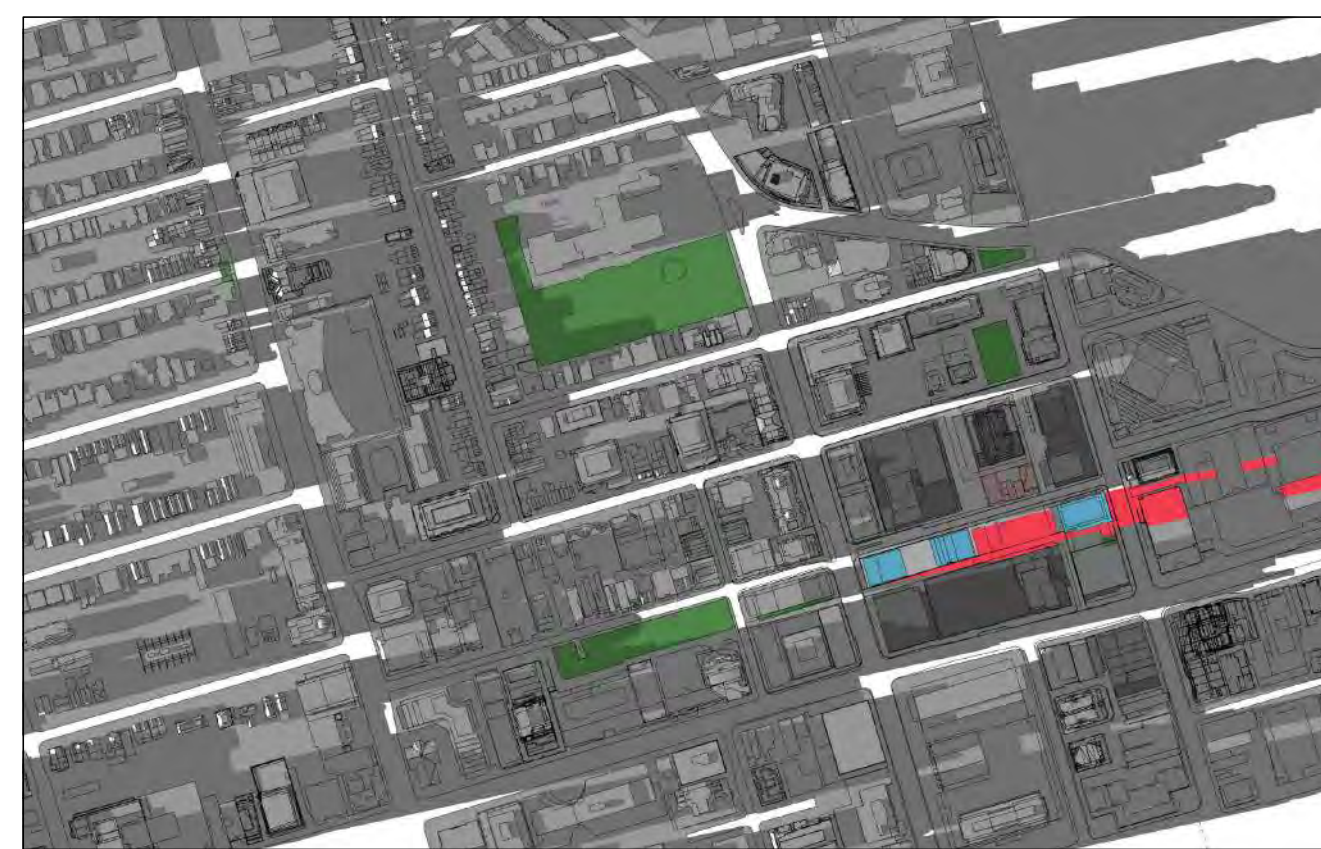

6:18pm

2. RE-ISSUED FOR RE-ZONING	19.07.29
1. ISSUED FOR RE-ZONING	18.08.22
Revision	Date

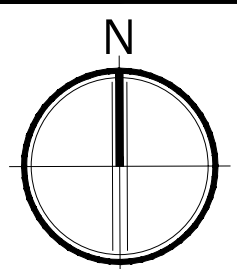

**Giannone Petricone Associates**

Giannone Petricone Associates Inc. Architects  
462 Wellington Street West, Toronto, Canada M5V 1E3,  
T 416.591.7788 F 416.591.1293 E mail@gpaia.com

**BLOOR CT ACQUISITION LP**

CUMBERLAND SQUARE  
2 BLOOR STREET W, TORONTO, ON  
SHEET TITLE

SHADOW STUDY  
MARCH-SEPTEMBER

SCALE:	AS NOTED
DRAWN BY:	GPAIA
CHECKED BY:	GPAIA
DATE:	19.07.29
PROJECT NO.:	17188
SHEET NUMBER	


**A7.01**

All drawings, specifications, related documents and design are the copyright property of the architect and must be returned upon request. Reproduction of the drawings, specifications, related documents and design in whole or in part is strictly forbidden without the architect's written permission.

**NOT FOR CONSTRUCTION**

JUNE 21st UTC-04:00


- ADDITIONAL SHADOWS CAST BY PROPOSED DEVELOPMENT
- PROPOSED DEVELOPMENT
- PARK SPACE

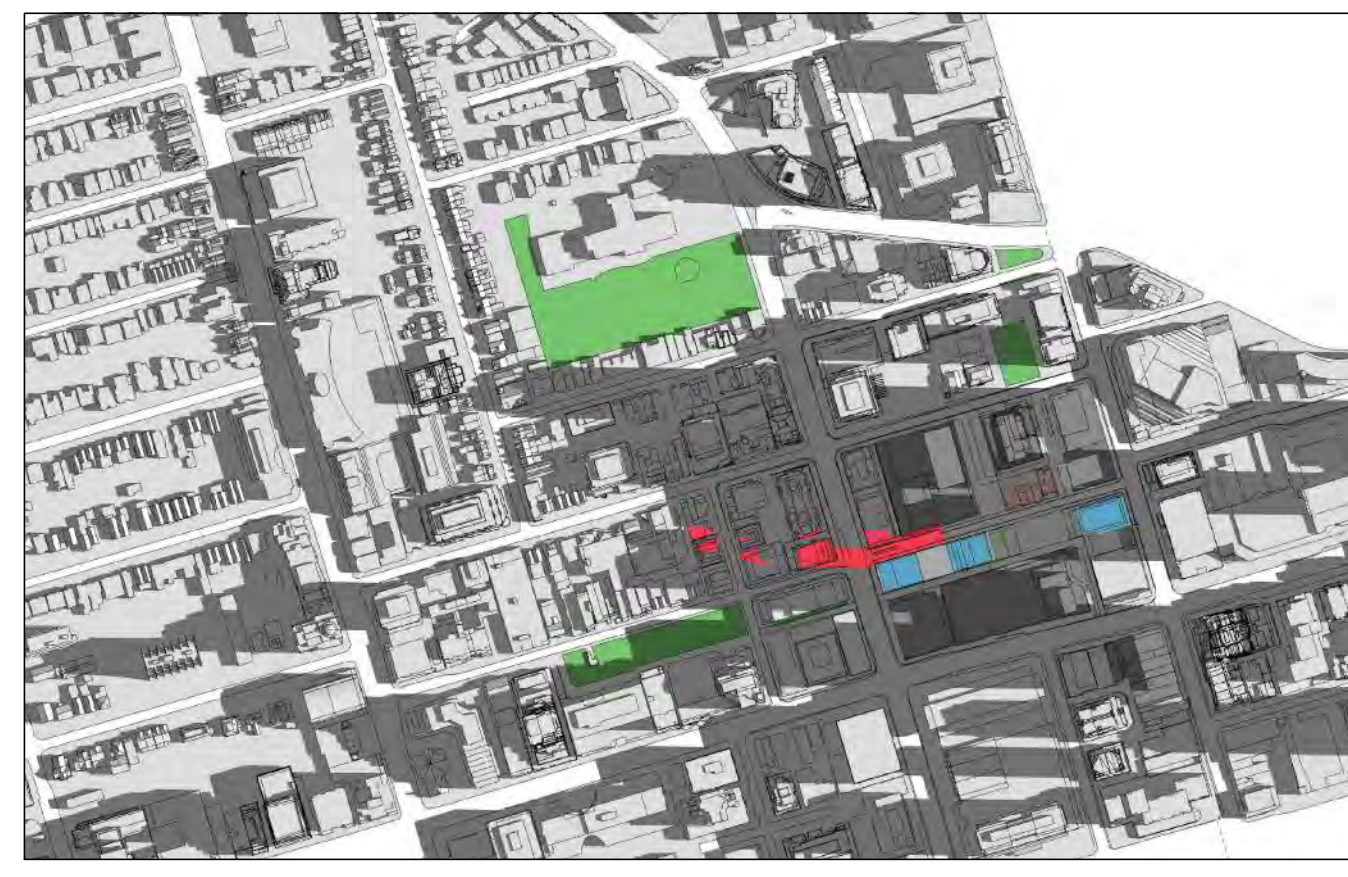

9:18am



10:18am

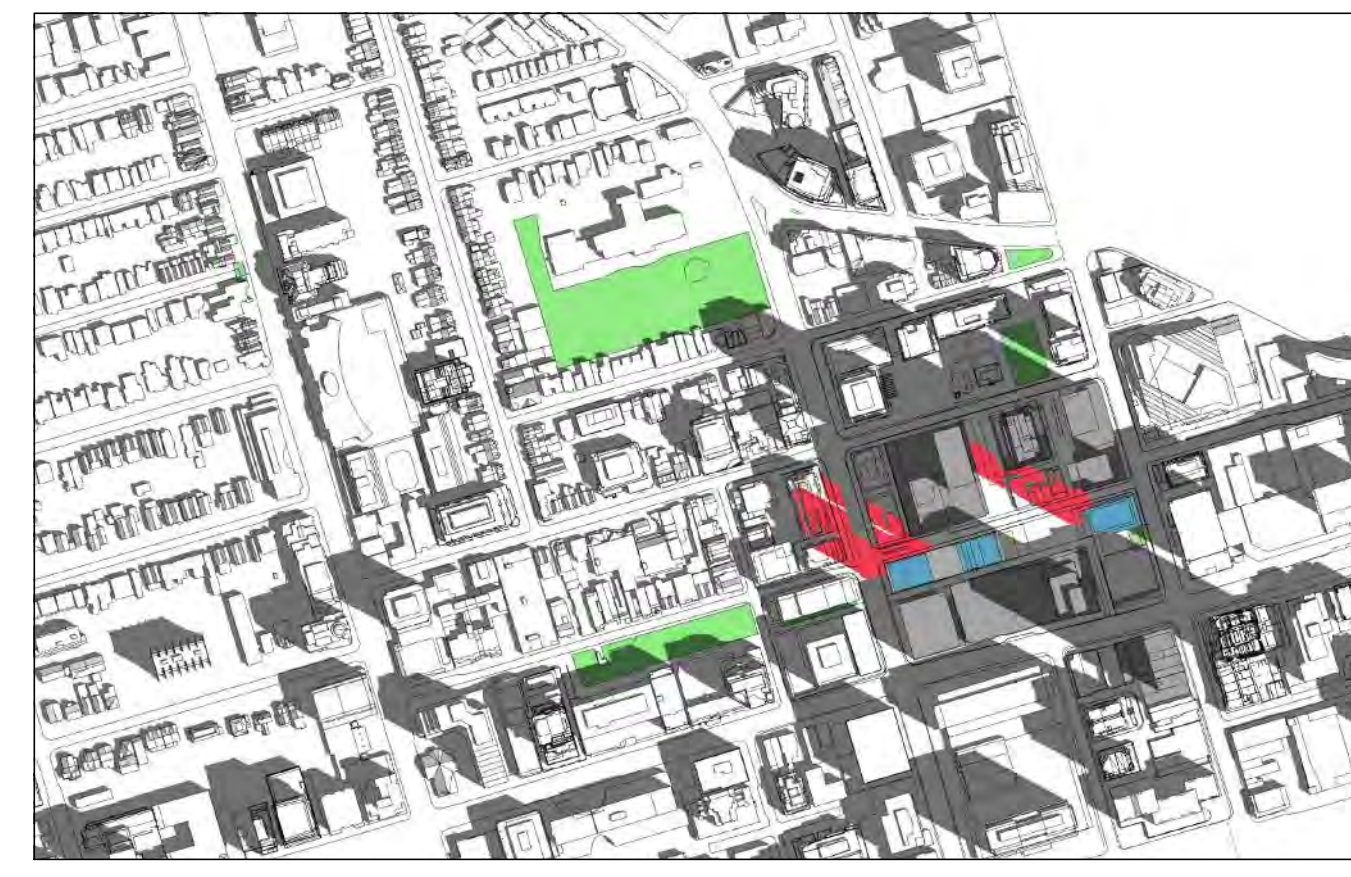

11:18am



12:18pm



1:18pm



2:18pm



3:18pm



4:18pm




5:18pm



6:18pm


2. RE-ISSUED FOR RE-ZONING	19.07.29
1. ISSUED FOR RE-ZONING	18.08.22
Revision	Date

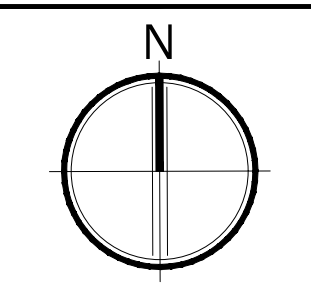

**Giannone Petricone Associates**  
 Giannone Petricone Associates Inc. Architects  
 462 Wellington Street West, Toronto, Canada M5V 1E3,  
 T 416.591.7788 F 416.591.1293 E mail@gpaia.com

**BLOOR CT ACQUISITION LP**  
 CUMBERLAND SQUARE  
 2 BLOOR STREET W, TORONTO, ON  
 SHEET TITLE

SHADOW STUDY  
 JUNE



SCALE:	AS NOTED
DRAWN BY:	GPAIA
CHECKED BY:	GPAIA
DATE:	19.07.29
PROJECT NO.:	17188
SHEET NUMBER	

**A7.02**



All drawings, specifications, related documents and design are the copyright property of the architect and must be returned upon request. Reproduction of the drawings, specifications, related documents and design in whole or in part is strictly forbidden without the architect's written permission.

**NOT FOR CONSTRUCTION**

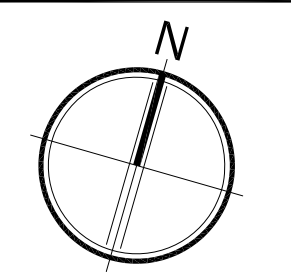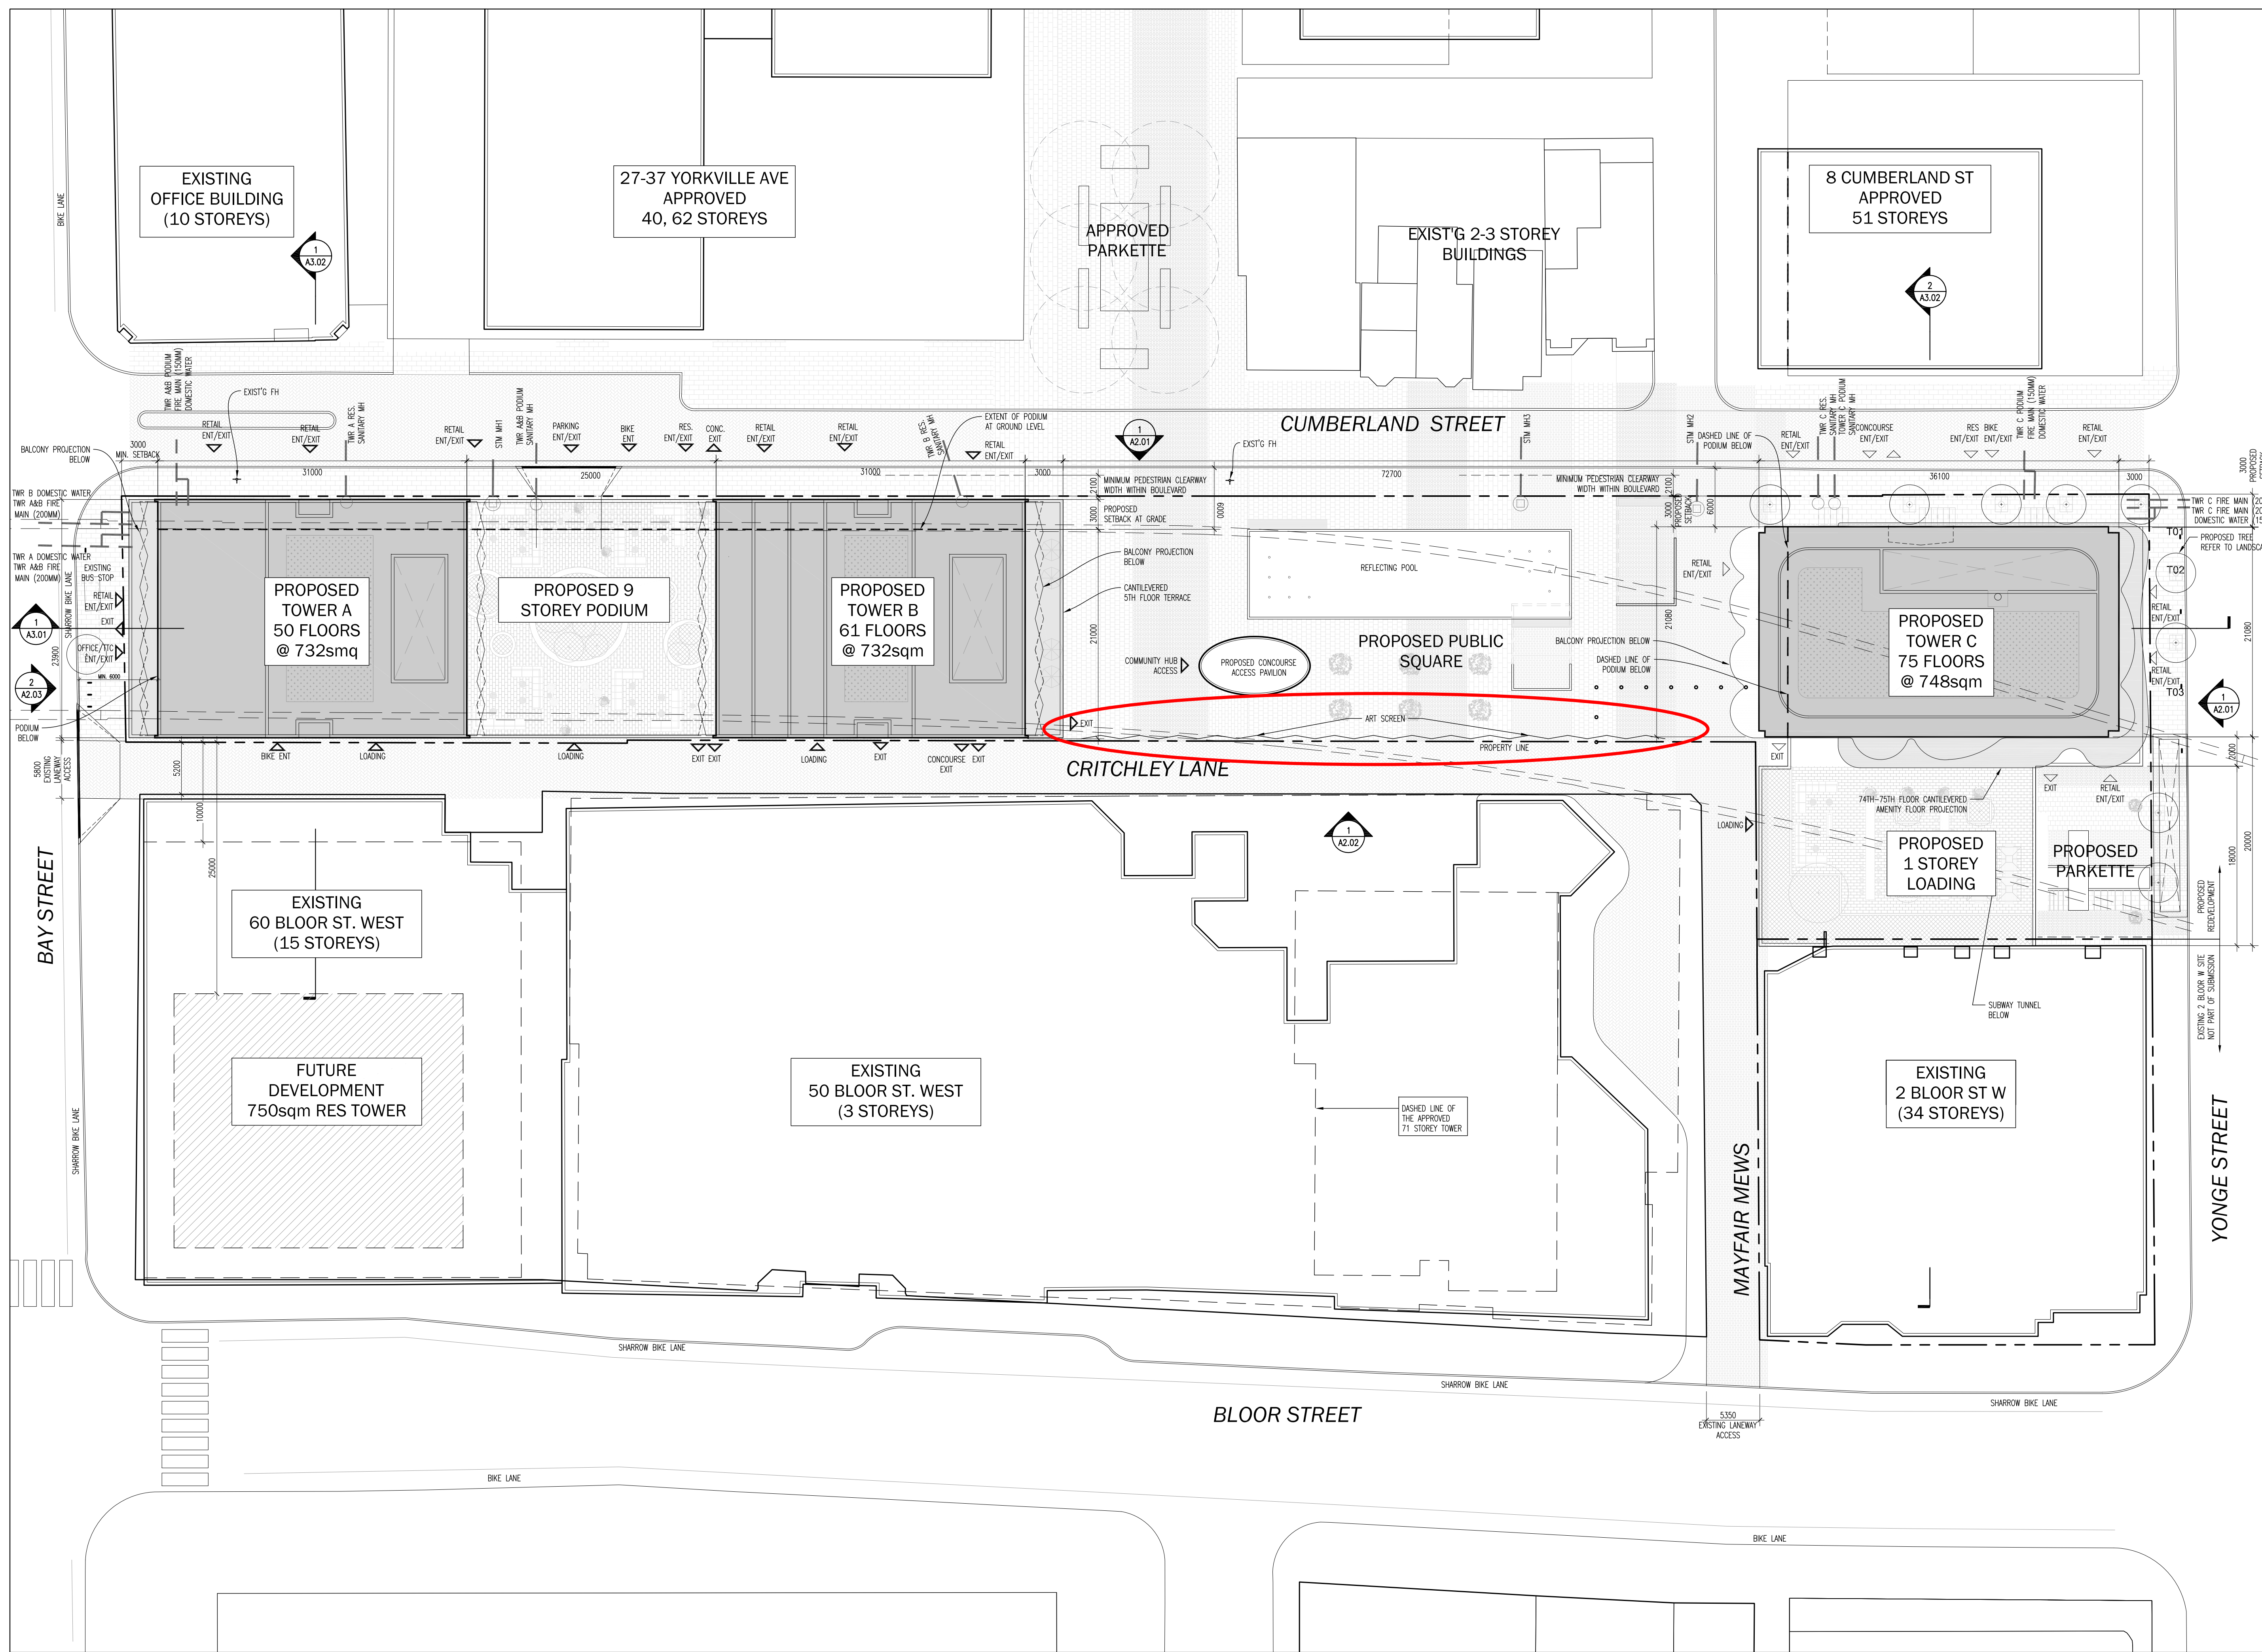

**Giannone Petricone Associates**

Giannone Petricone Associates Inc., Architects  
462 Wellington Street West, Toronto, Canada M5V 1E3.  
T 416.591.7788 F 416.591.1293 E mail@gpaia.com

**BLOOR CT ACQUISITION LP**

CUMBERLAND SQUARE  
2 BLOOR STREET W, TORONTO, ON  
SHEET TITLE

SITE PLAN

SCALE:	AS NOTED
DRAWN BY:	GPAIA
CHECKED BY:	GPAIA
DATE:	19.07.29
PROJECT NO.:	17188
SHEET NUMBER	

**A0.10**

PL01 DATE: 19.08.01

1 SITE PLAN  
A0.10 1:300