

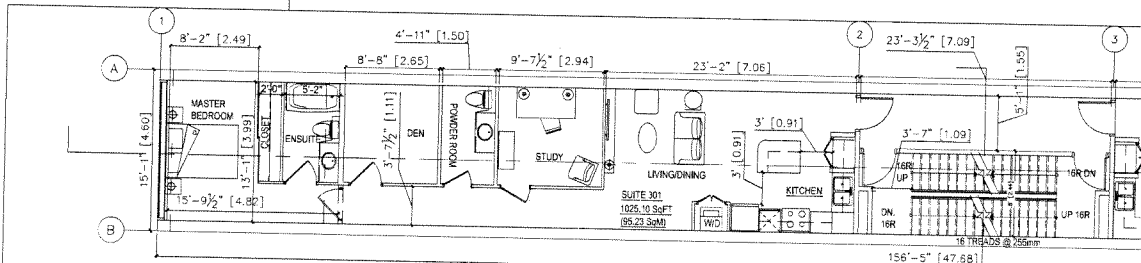
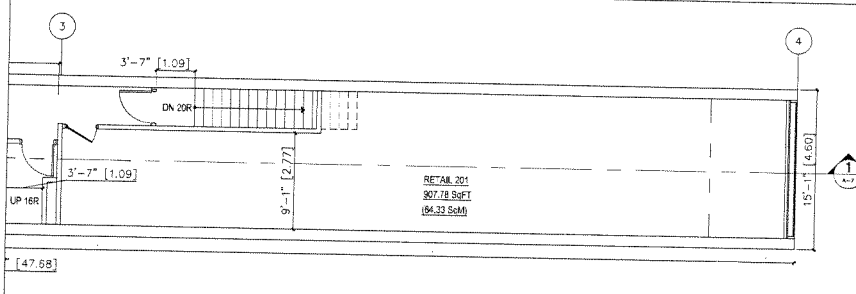


1 SECOND FLOOR PLAN
SCALE: 3/16" = 1'-0"

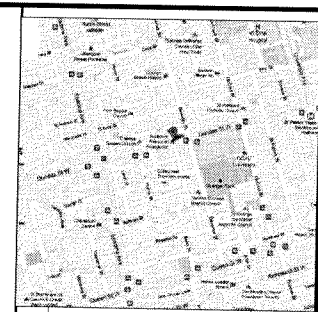

2 THIRD FLOOR PLAN
SCALE: 3/16" = 1'-0"

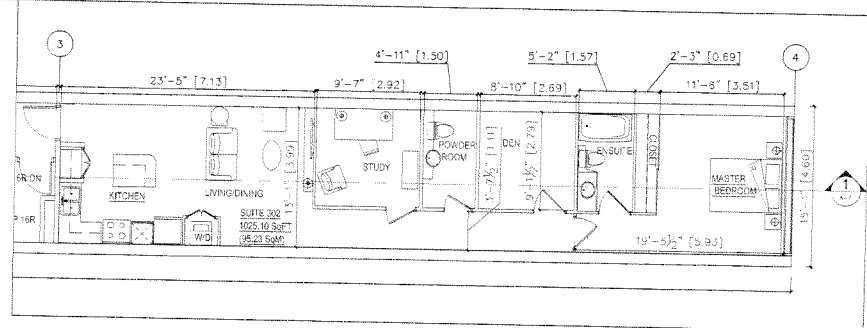


| | | |
|-----|-------------------------------|--------------|
| NO. | ISSUED FOR PRELIMINARY REVIEW | SEPT 08 2015 |
| NO. | REVISIONS | DATE |

CONTRACTORS MUST CHECK AND VERIFY ALL DIMENSIONS AND CONDITIONS ON THE PROJECT AND MUST REPORT ANY DISCREPANCIES TO THE DESIGNER BEFORE PROCEEDING WITH CONSTRUCTION.

THIS DRAWING MUST NOT BE USED FOR CONSTRUCTION PURPOSE UNTIL SEALED AND SIGNED BY THE ENGINEER DO NOT SCALE DRAWINGS.

RECEIVED
JAN 07 2014
COMMITTEE OF
ADJUSTMENT

Revised

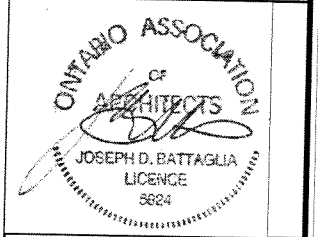

ARCHITECT:
BATTAGLIA
ARCHITECT INC.
8888 KEELE UNIT UNIT 8
CONCORD ON, L4K 4N2
TEL.: (905) 508-2188 FAX: (905) 508-5802



PROJECT COORDINATOR:
FUTURE DESIGN CANADA INC.
8888 KEELE STREET,
CONCORD ON, L4K 2N2
TEL: 416-358-3387

PROJECT:
PROPOSED 4-STOUREYS
BUILDING FOR RETAIL AND
APARTMENT UNITS

PROJECT ADDRESS:
399 DUNDAS STREET W,
TORONTO ON.


DRAWING:
FLOOR PLANS

DATE: JANUARY /2/ 2014
SCALE: AS SHOWN
DRAWING NO. **A2**

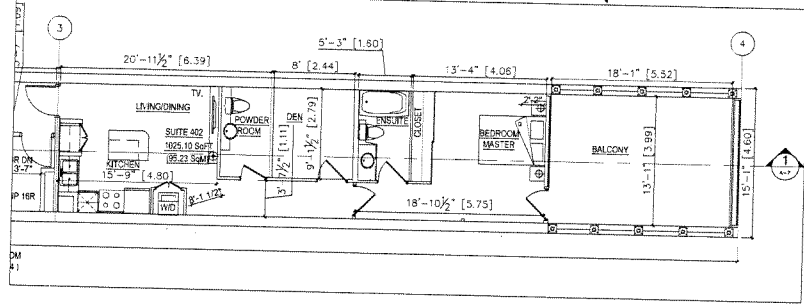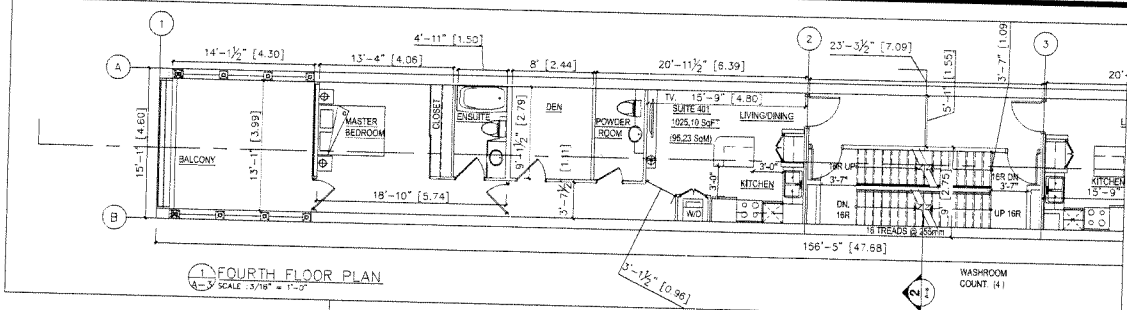

RECEIVED
JAN 07 2014
COMMITTEE OF
ADJUSTMENT


Revised

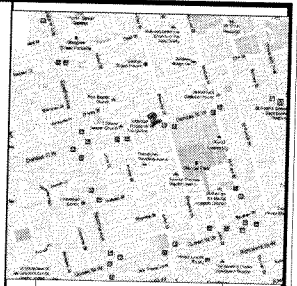

RD. ISSUED FOR PRELIMINARY REVIEW SEPT 06 2013
NO. REVISIONS DATE

CONTRACTORS MUST CHECK AND VERIFY ALL DIMENSIONS AND CONDITIONS ON THE PROJECT AND MUST REPORT ANY DISCREPANCIES TO THE DESIGNER BEFORE PROCEEDING WITH CONSTRUCTION.

THIS DRAWING MUST NOT BE USED FOR CONSTRUCTION PURPOSE UNTIL SEALED AND SIGNED BY THE ENGINEER. DO NOT SCALE DRAWINGS.

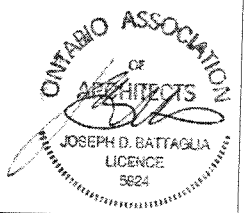

ARCHITECT:
BATTAGLIA
ARCHITECT INC.
8888 KEELE UNIT 8
CONCORD ON, L4K 1N2
TEL.: (905) 508-2168 FAX: (905) 508-5802

PROJECT COORDINATOR:
FUTURE DESIGN CANADA INC.
8888 KEELE STREET,
CONCORD ON, L4K 2N2
TEL: 416-358-3387



PROJECT: PROPOSED 4-STORIES BUILDING FOR RETAIL AND APARTMENT UNITS

PROJECT ADDRESS:
399 DUNDAS STREET W.
TORONTO ON.

DRAWING:
FLOOR PLANS

DATE: JANUARY 12/2014
SCALE:
AS SHOWN


DRAWING NO.
A3

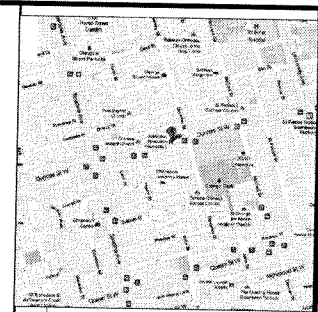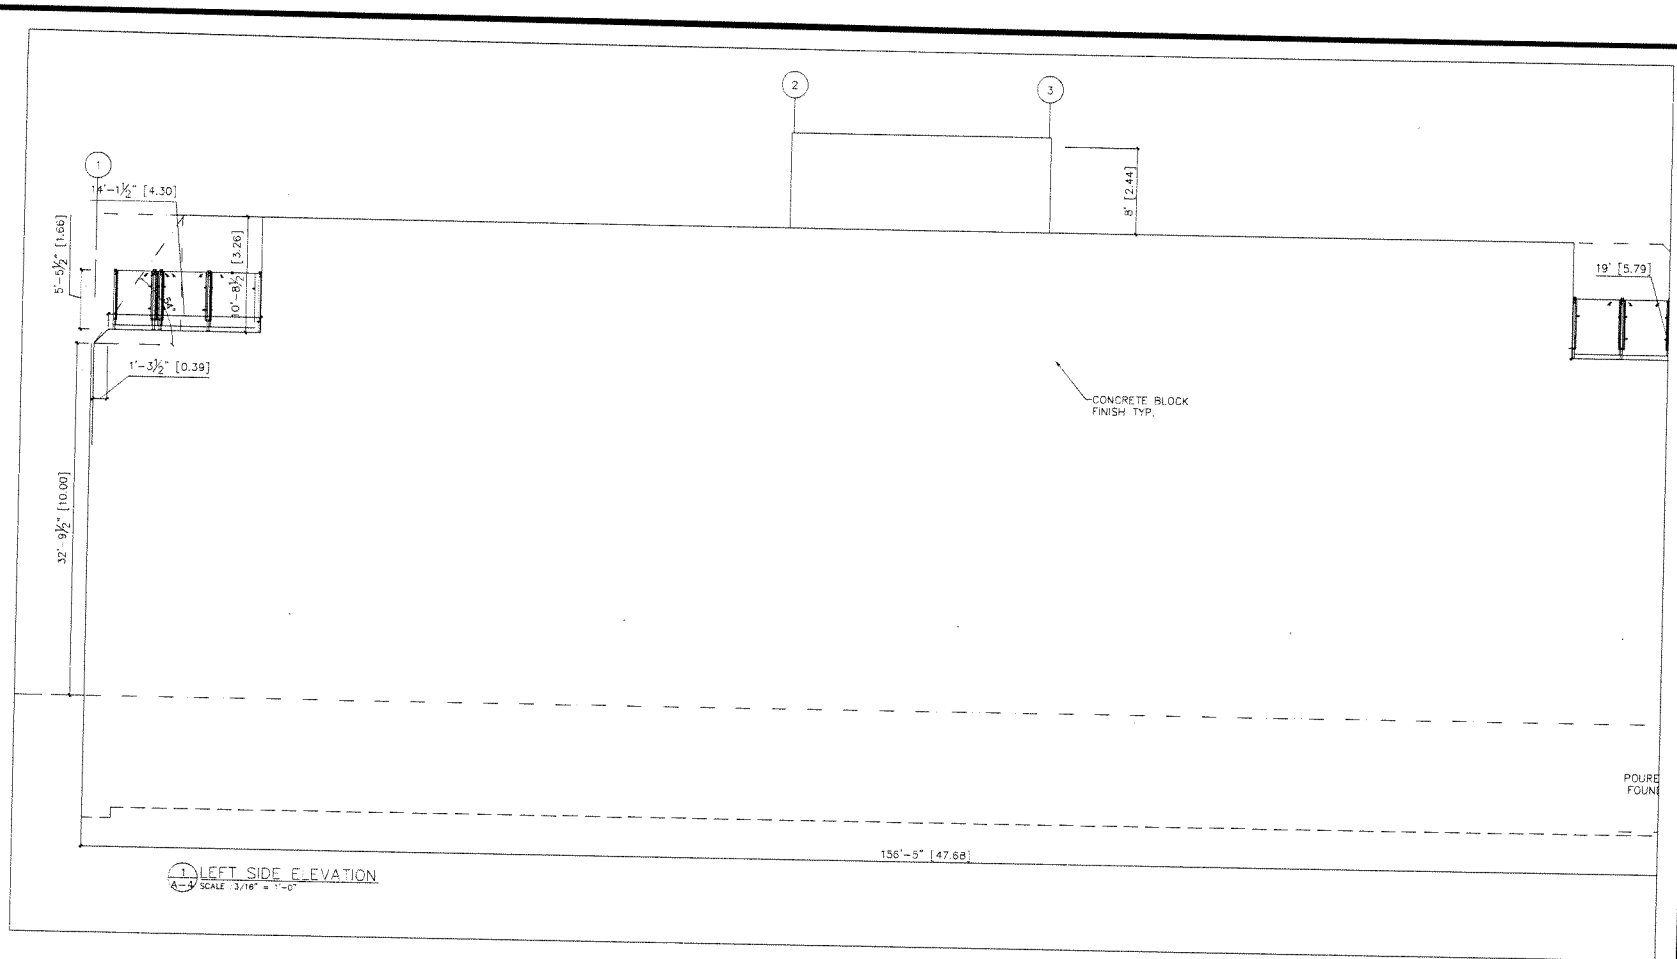

| | | |
|-----|-------------------------------|--------------|
| NO. | ISSUED FOR PRELIMINARY REVIEW | SEPT 08 2013 |
| NO. | REVISIONS | DATE |

CONTRACTORS MUST CHECK AND VERIFY ALL DIMENSIONS AND CONDITIONS ON THE PROJECT AND MUST REPORT ANY DISCREPANCIES TO THE DESIGNER BEFORE PROCEEDING WITH CONSTRUCTION.

THIS DRAWING MUST NOT BE USED FOR CONSTRUCTION PURPOSE UNTIL SEALED AND SIGNED BY THE ENGINEER DO NOT SCALE DRAWINGS.

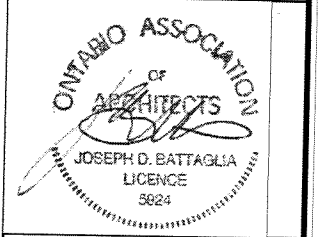

ARCHITECT:
BATTAGLIA ARCHITECT INC.
 8888 KEELE UNIT UNIT 8
 CONCORD ON, L4K 2N2
 TEL.: (905) 508-2168 FAX: (905) 508-5802

PROJECT COORDINATOR:
FUTURE DESIGN CANADA INC.
 8888 KEELE STREET,
 CONCORD ON, L4K 2N2
 TEL: 416-358-3387

PROJECT:
PROPOSED 4-STORIES BUILDING FOR RETAIL AND APARTMENT UNITS



PROJECT ADDRESS:
 399 DUNDAS STREET W,
 TORONTO ON,

DRAWING:
 LEFT SIDE ELEVATION

DATE: JANUARY /2/2014
 SCALE: _____ DRAWING NO. **A4**

RECEIVED
 JAN 07 2014
 COMMITTEE OF
 ADJUSTMENT


Revised

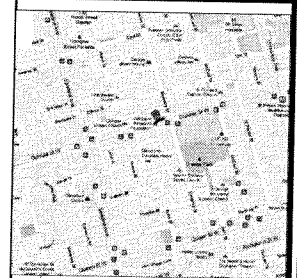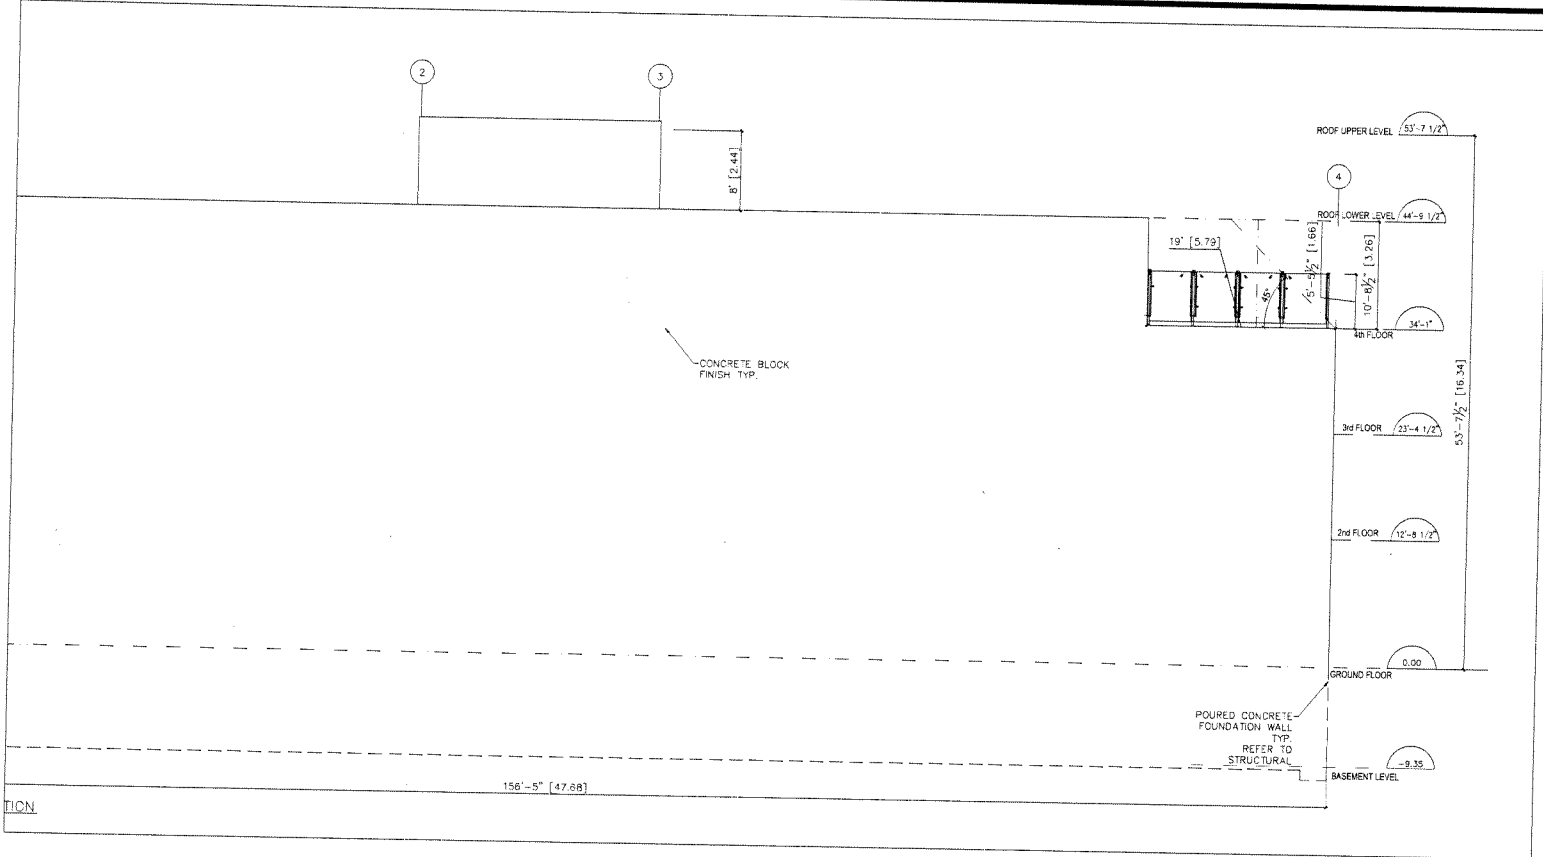

| | | |
|-----|-------------------------------|--------------|
| RD. | ISSUED FOR PRELIMINARY REVIEW | SEPT 08 2013 |
| NO. | REVISIONS | DATE |

CONTRACTORS MUST CHECK AND VERIFY ALL DIMENSIONS AND CONDITIONS ON THE PROJECT AND MUST REPORT ANY DISCREPANCIES TO THE DESIGNER BEFORE PROCEEDING WITH CONSTRUCTION.

THIS DRAWING MUST NOT BE USED FOR CONSTRUCTION PURPOSE UNTIL SEALED AND SIGNED BY THE ENGINEER
DO NOT SCALE DRAWINGS.

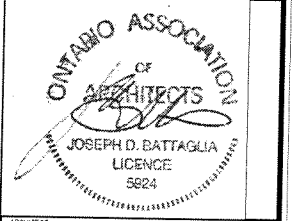

ARCHITECT:
BATTAGLIA ARCHITECT INC.
 8888 KEELE UNIT UNIT 8
 CONCORD ON, L4K 2N2
 TEL.: (905) 508-2188 FAX: (905) 508-5802

PROJECT COORDINATOR:
FUTURE DESIGN CANADA INC.
 8888 KEELE STREET,
 CONCORD ON, L4K 2N2
 TEL: 416-358-3387

PROJECT:
 PROPOSED 4-STORIES BUILDING FOR RETAIL AND APARTMENT UNITS


PROJECT ADDRESS:
 390 DUNDAS STREET W.
 TORONTO ON.

DRAWING:
 LEFT SIDE ELEVATION


DATE: JANUARY 7/2014
 SCALE: AS SHOWN
 DRAWING NO: **A5**

RECEIVED
 JAN 07 2014
 COMMITTEE OF ADJUSTMENT


Revised

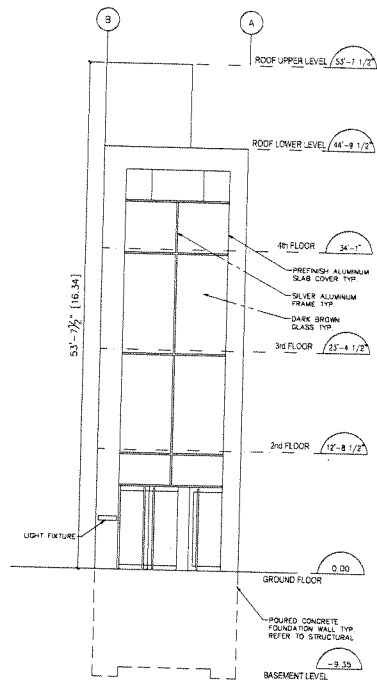

1 FRONT ELEVATION
SCALE: 3/16" = 1'-0"

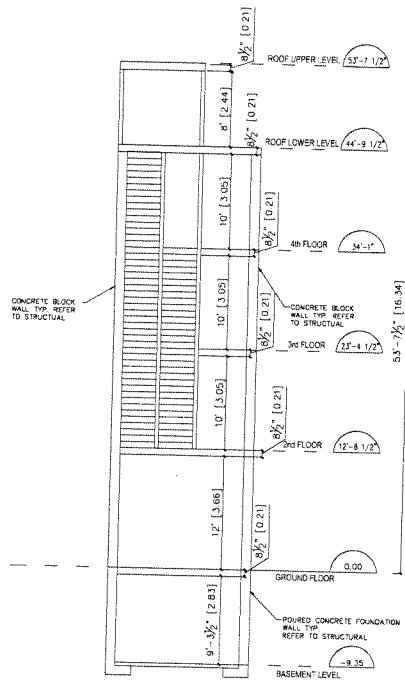


2 SECTION 2
SCALE: 3/16" = 1'-0"

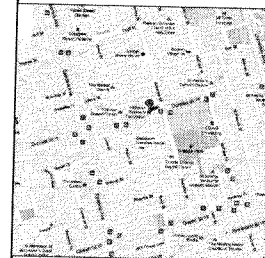

| NO. | ISSUED FOR PRELIMINARY REVIEW | SEPT 28 2013 |
|-----|-------------------------------|--------------|
| NO. | REVISIONS | DATE |

CONTRACTORS MUST CHECK AND VERIFY ALL DIMENSIONS AND CONDITIONS ON THE PROJECT AND MUST REPORT ANY DISCREPANCIES TO THE DESIGNER BEFORE PROCEEDING WITH CONSTRUCTION.

THIS DRAWING MUST NOT BE USED FOR CONSTRUCTION PURPOSE UNTIL SEALED AND SIGNED BY THE ENGINEER.
DO NOT SCALE DRAWINGS.

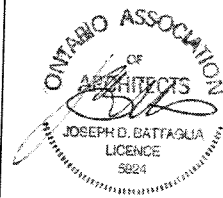

ARCHITECT:
BATTAGLIA
ARCHITECT INC.
8888 KEELE UNIT UNIT 8
CONCORD ON, L4K 2N2
TEL: (905) 508-2188 FAX: (905) 508-5802

PROJECT COORDINATOR:
FUTURE DESIGN CANADA INC.
8888 KEELE STREET,
CONCORD ON, L4K 2N2
TEL: 416-358-3387

PROJECT:
PROPOSED 4-STOUREYS
BUILDING FOR RETAIL AND
APARTMENT UNITS

PROJECT ADDRESS:
399 DUNDAS STREET W,
TORONTO ON

DRAWING:
FRONT ELEVATION & SECTION 2



DATE: JANUARY 2/2014

SCALE:
AS SHOWN

DRAWING NO:
A6

RECEIVED
JAN 07 2014
COMMITTEE OF
ADJUSTMENT

Revised

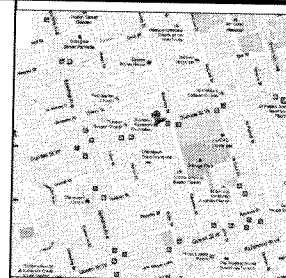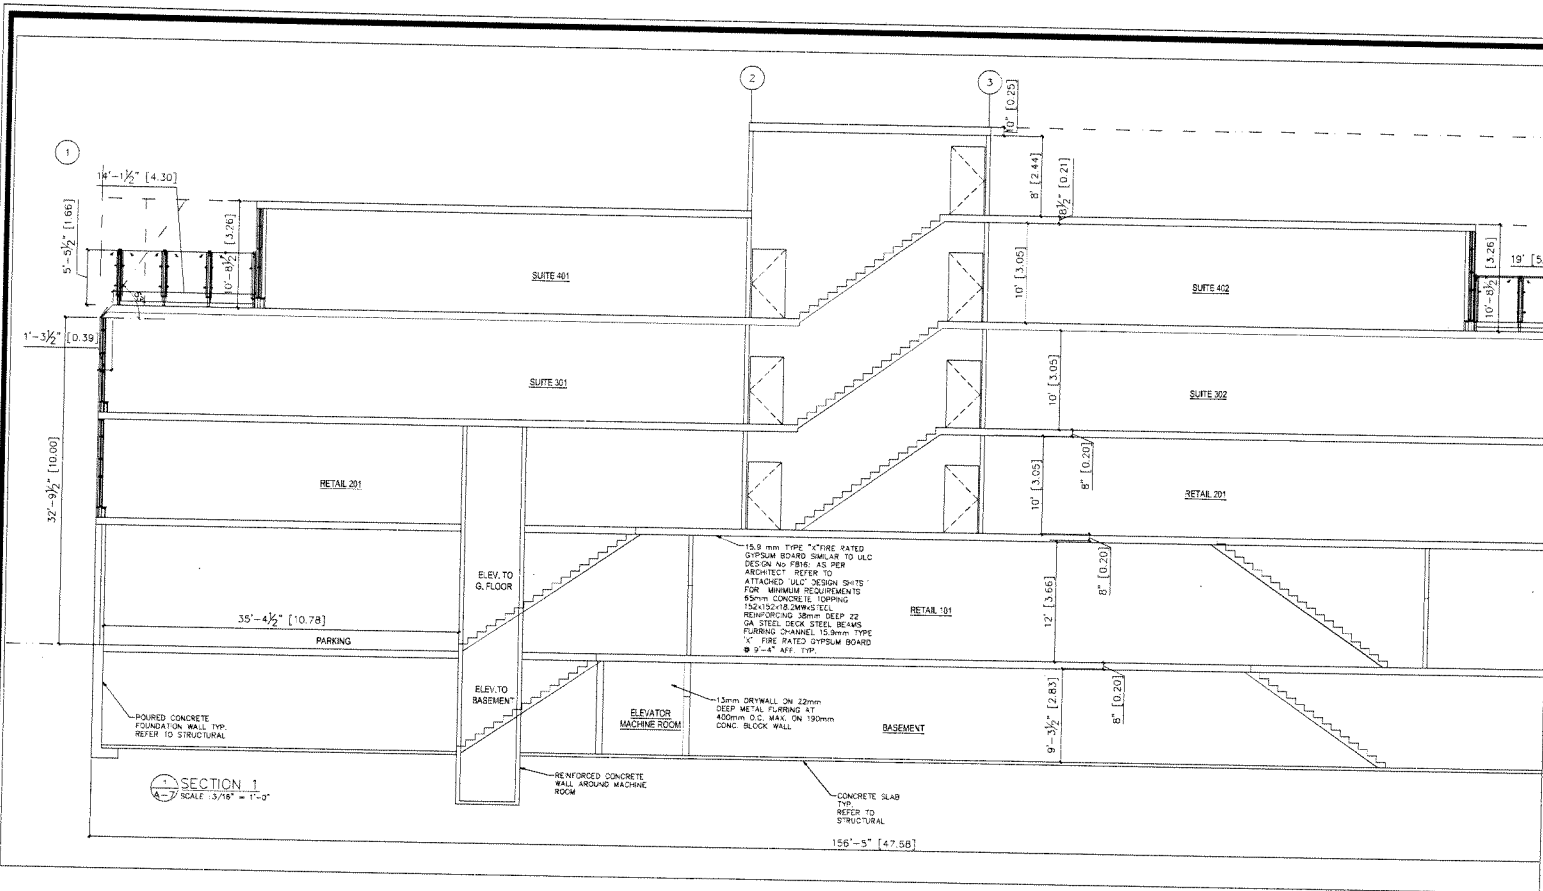

| | | |
|-----|-------------------------------|--------------|
| PG. | ISSUED FOR PRELIMINARY REVIEW | SEPT 08 2013 |
| NO. | REVISIONS | DATE |

CONTRACTORS MUST CHECK AND VERIFY ALL DIMENSIONS AND CONDITIONS ON THE PROJECT AND MUST REPORT ANY DISCREPANCIES TO THE DESIGNER BEFORE PROCEEDING WITH CONSTRUCTION.

THIS DRAWING MUST NOT BE USED FOR CONSTRUCTION PURPOSE UNTIL SEALED AND SIGNED BY THE ENGINEER. DO NOT SCALE DRAWINGS.



ARCHITECT:
BATTAGLIA
ARCHITECT INC.
8888 KEELE UNIT 8
CONCORD ON, L4K 2N2
TEL.: (905) 508-2188 FAX: (905) 508-5802

PROJECT COORDINATOR:
FUTURE DESIGN CANADA INC.
8888 KEELE STREET,
CONCORD ON, L4K 2N2
TEL: 416-358-3387

PROJECT:
PROPOSED 4-STORIES
BUILDING FOR RETAIL AND
APARTMENT UNITS



PROJECT ADDRESS:
399 DUNDAS STREET W.
TORONTO ON.

DRAWING:
SECTION 1

DATE: JANUARY 22/2014
SCALE: AS SHOWN
DRAWING NO: **A7**

RECEIVED
JAN 07 2014
COMMITTEE OF
ADJUSTMENT


Revised

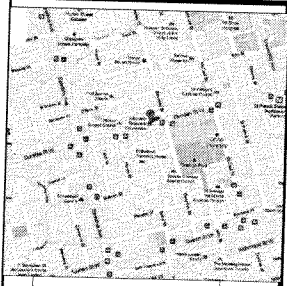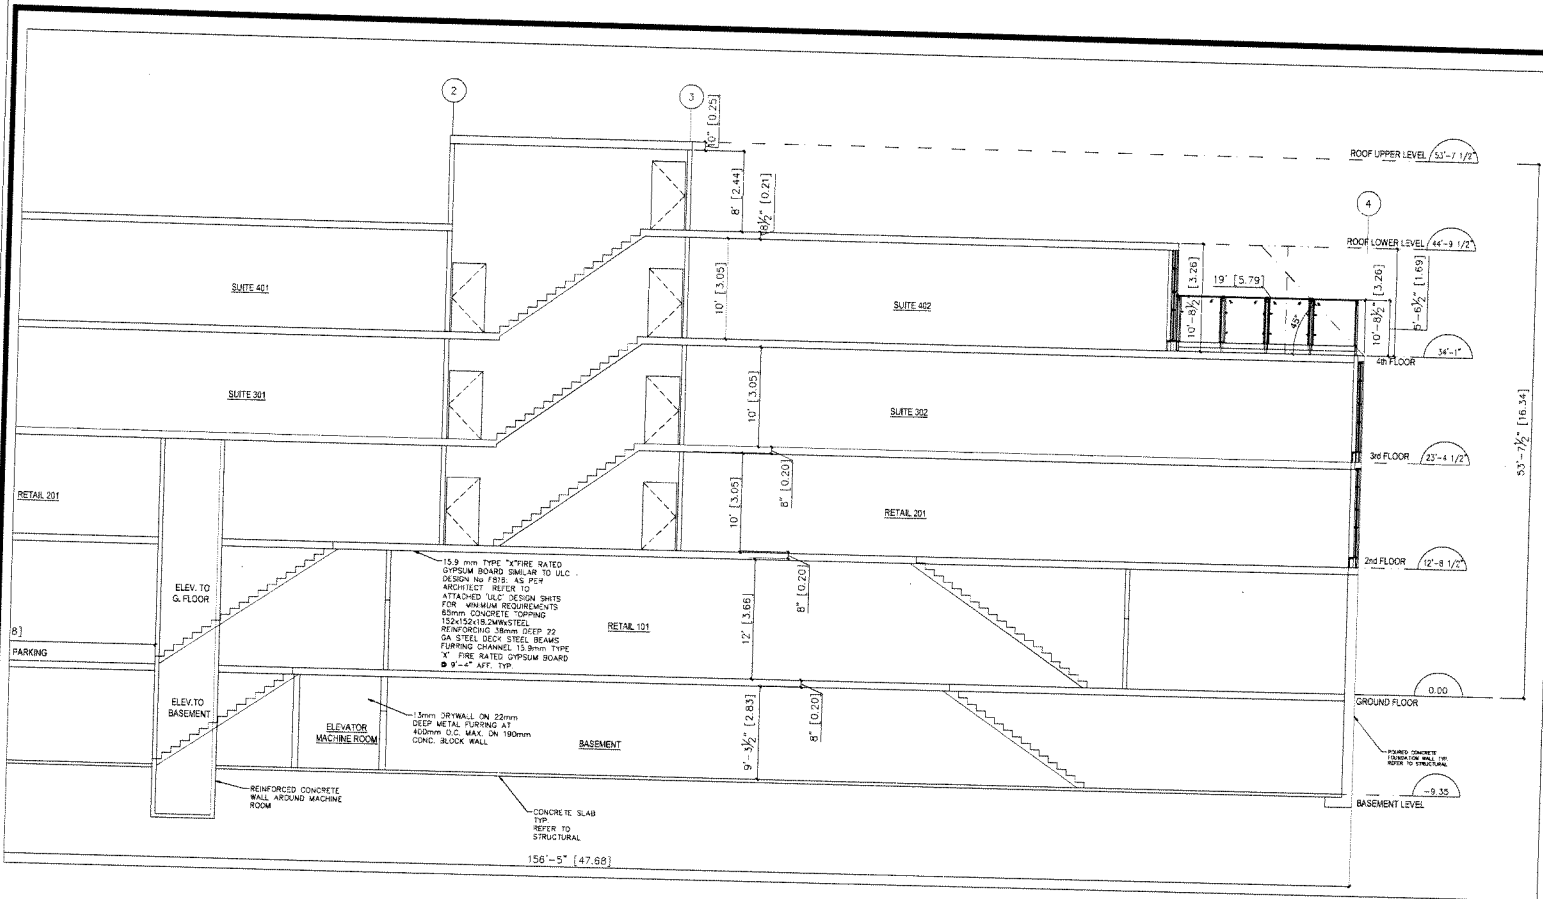

| | | |
|-----|-------------------------------|--------------|
| NO. | ISSUED FOR PRELIMINARY REVIEW | SEPT 08 2013 |
| NO. | REVISIONS | DATE |

CONTRACTORS MUST CHECK AND VERIFY ALL DIMENSIONS AND CONDITIONS ON THE PROJECT AND MUST REPORT ANY DISCREPANCIES TO THE DESIGNER BEFORE PROCEEDING WITH CONSTRUCTION.

THIS DRAWING MUST NOT BE USED FOR CONSTRUCTION PURPOSE UNTIL SEALED AND SIGNED BY THE ENGINEER. DO NOT SCALE DRAWINGS.

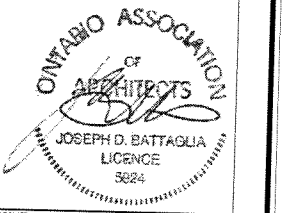

ARCHITECT -
BATTAGLIA ARCHITECT INC.
 8888 KEELE UNIT UNIT 8
 CONCORD ON, L4K 2N2
 TEL: (905) 508-2188 FAX: (905) 508-5902

PROJECT COORDINATOR:
FUTURE DESIGN CANADA INC.
 8888 KEELE STREET,
 CONCORD ON, L4K 2N2
 TEL: 416-358-3387

PROJECT:
PROPOSED 4-STOREYS BUILDING FOR RETAIL AND APARTMENT UNITS

PROJECT ADDRESS:
 398 DUNDAS STREET W.
 TORONTO ON.

DRAWING: SECTION 1

DATE: JANUARY /2/2014

SCALE: AS SHOWN

DRAWING NO: **A8**

RECEIVED
 JAN 07 2014
 COMMITTEE OF ADJUSTMENT

Revised