


CC44.38 - Confidential Schedule C - made public on August 8, 2018

Copyright reserved. This design and drawings are the exclusive property of superkul inc. architect and cannot be used for any purpose without the written consent of the Architect. This drawing is not to be used for construction until issued for that purpose by the Architect.

Prior to commencement of the Work the Contractor shall verify all dimensions, datums and levels to identify any errors and omissions; ascertain any discrepancies between this drawing and the full Contract Documents; and bring these items to the attention of the Designers for clarification.

superkul


101 - 35 Golden Avenue  
Toronto, ON M6R 2J5  
t> 416.596.0700  
f> 416.533.6986  
www.superkul.ca

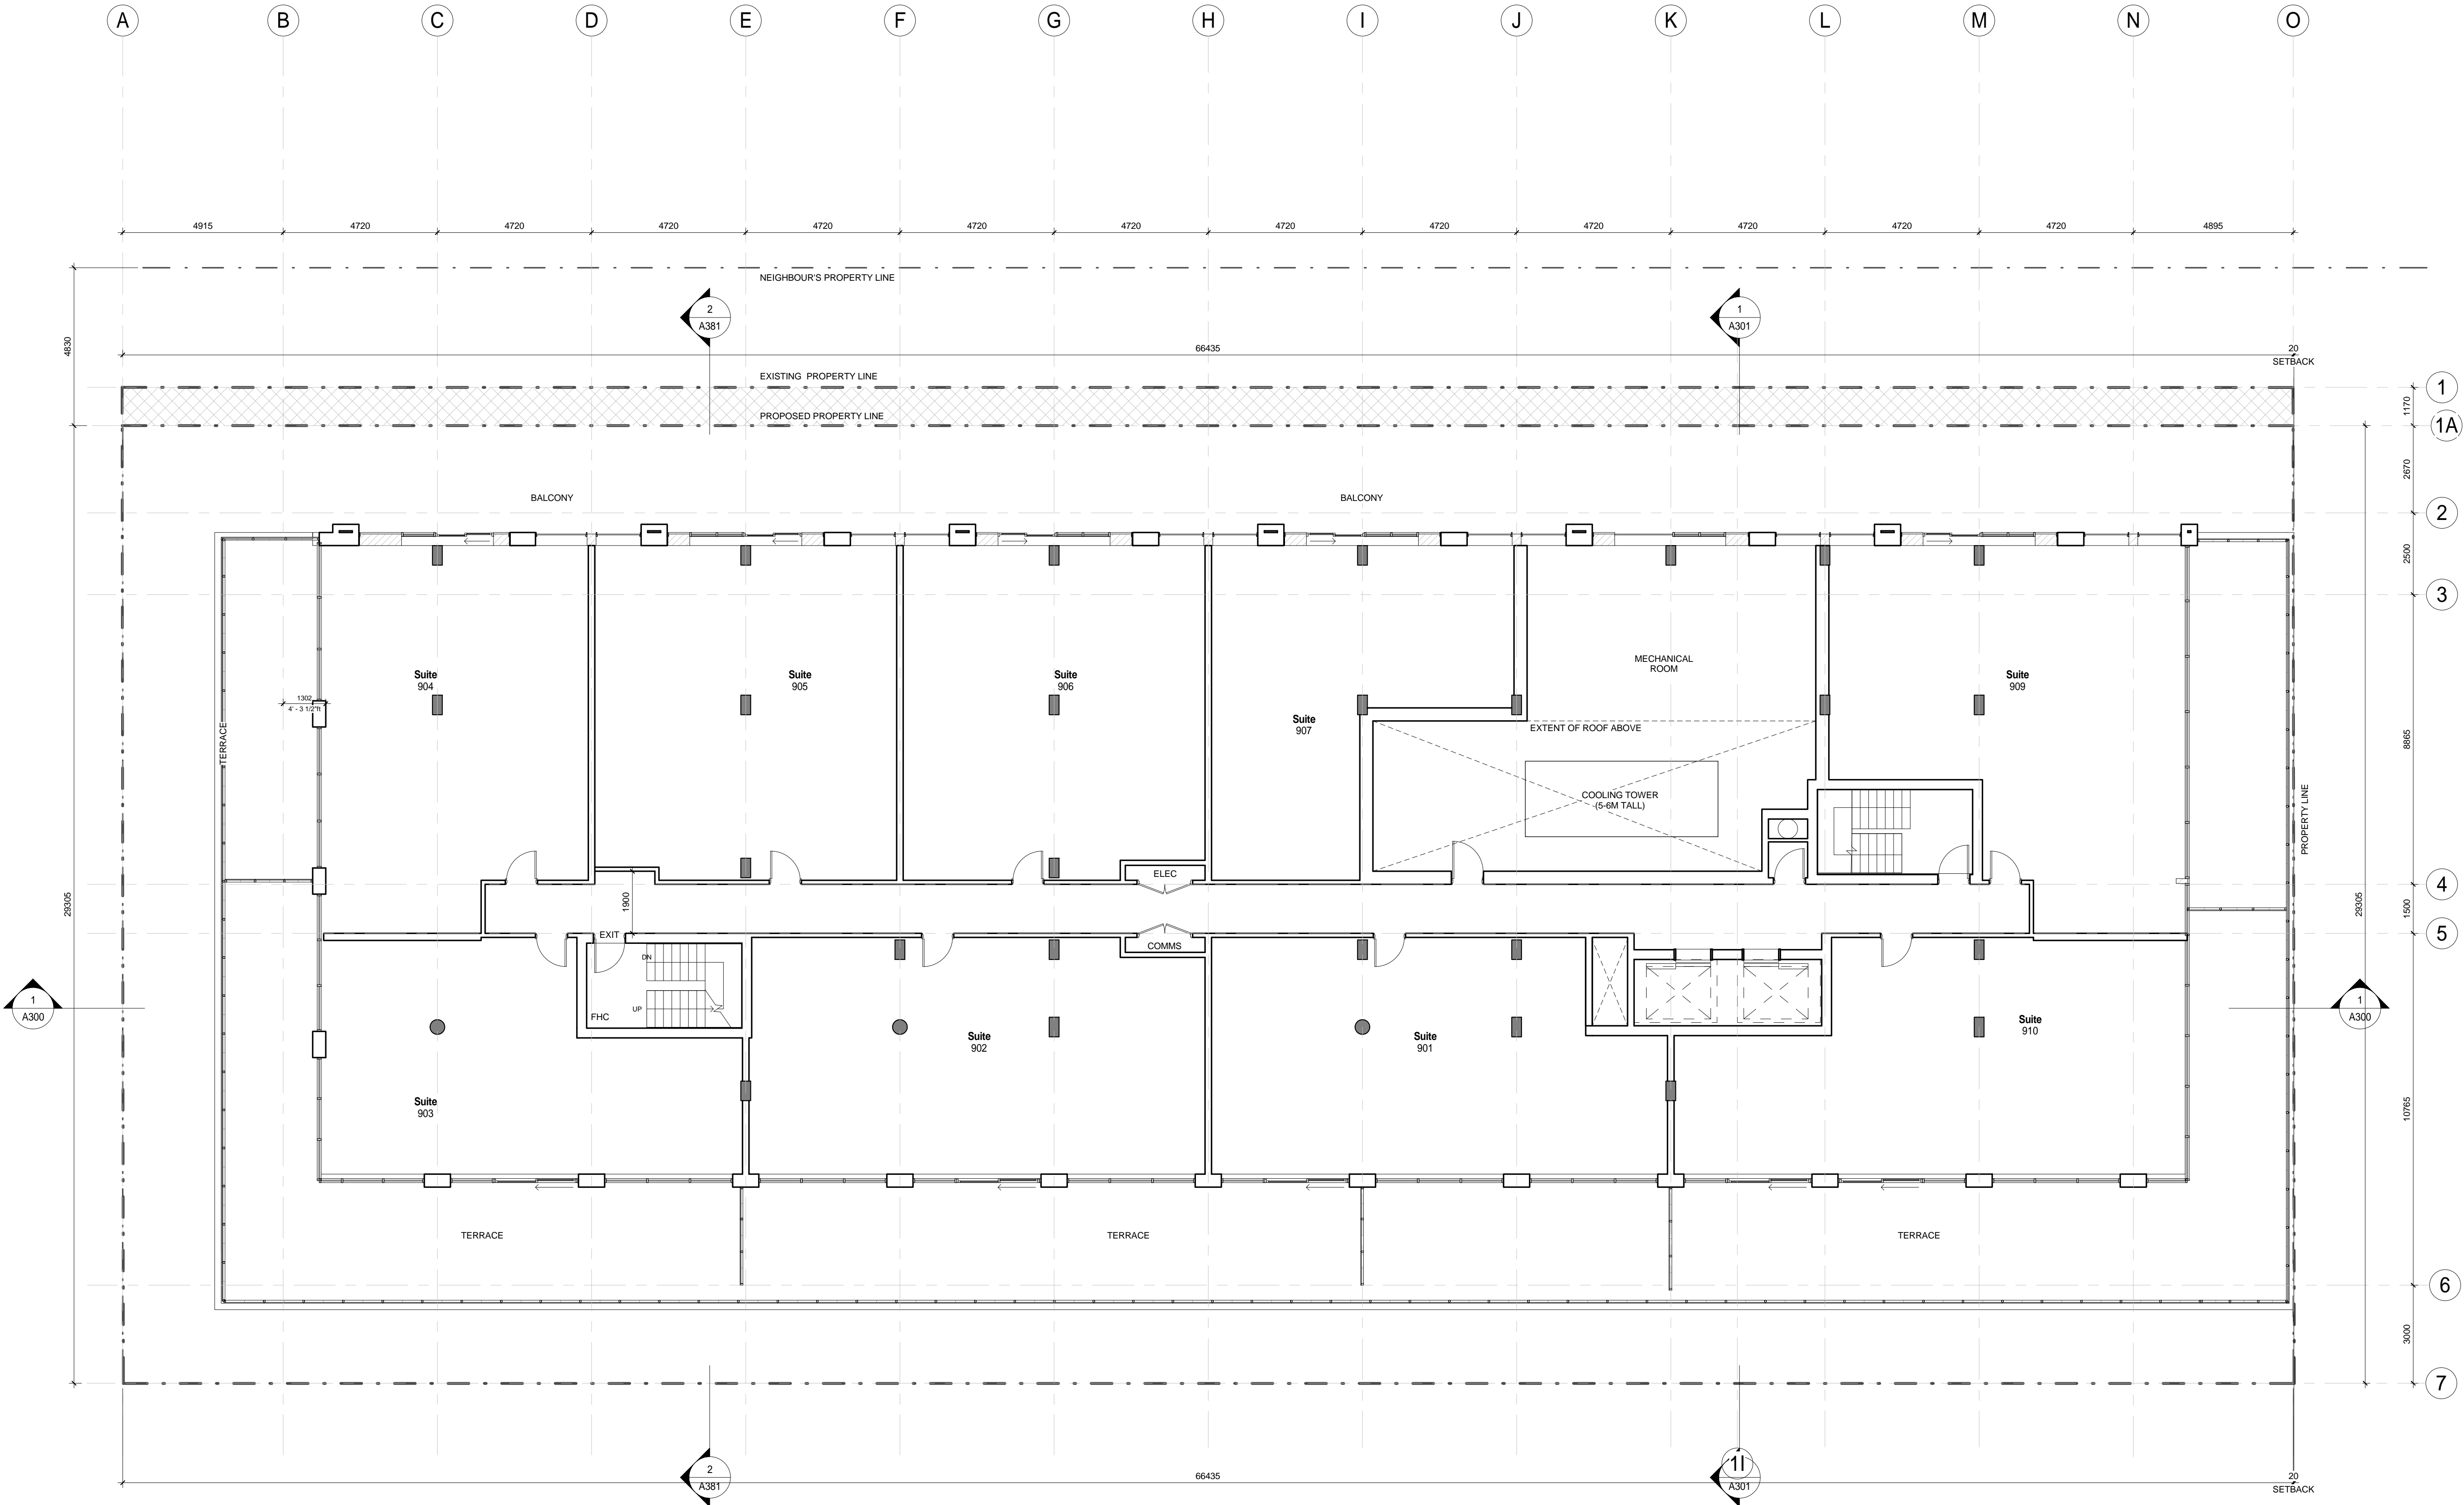


WITHOUT  
PREDJUDICE

10	July 17, 2018	Settlement Offer
9	April 06, 2018	Issued for ZAA
8	Mar 23, 2018	Client Review
7	Jan 26, 2018	For Discussion
6	Jan. 23, 2018	Issued for City Meeting
5	Aug 1, 2017	Issued for ZAA
4	July 19, 2017	Issued for Review
3	June 27, 2017	Issued for Pre-App Consult
2	June 21, 2017	Issued for Client Review
1	April 10, 2017	Issued for Client Review

No.      Date      Issue/Revision

  
ONARIO ASSOCIATION  
OF  
ARCHITECTS  
ANDRÉ DELIA  
LICENCE  
5626

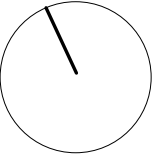

Junction House  
2706-2730 Dundas Street West

Toronto, Ontario

Title:  
Ninth Floor Plan

Project No.    1705      Scale      1 : 100  
Drawing No.

A112

Prior to commencement of the Work the Contractor shall verify all dimensions, datums and levels to identify any errors and omissions; ascertain any discrepancies between this drawing and the full Contract Documents; and bring these items to the attention of the Designers for clarification.

> 416.596.0700  
> 416.533.6986  
www.superkul.ca

1  
1A


2

3

4

5


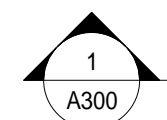
No.	Date	Issue/Revision
-----	------	----------------

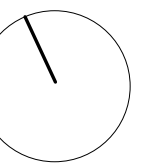


Title:

Mech Penthouse Plan

# A113




			(7)
--	--	--	-----



A circular logo with a horizontal line. The number '1' is in the upper half and 'A310' is in the lower half. The logo is partially obscured by a black triangle on the left.

7/16/2018 5:56:07 PM  
C:\Users\Shea.SUPERKUL\Documents\1705\_Central\_city revisions - REDUCED MECH\_shea.rvt

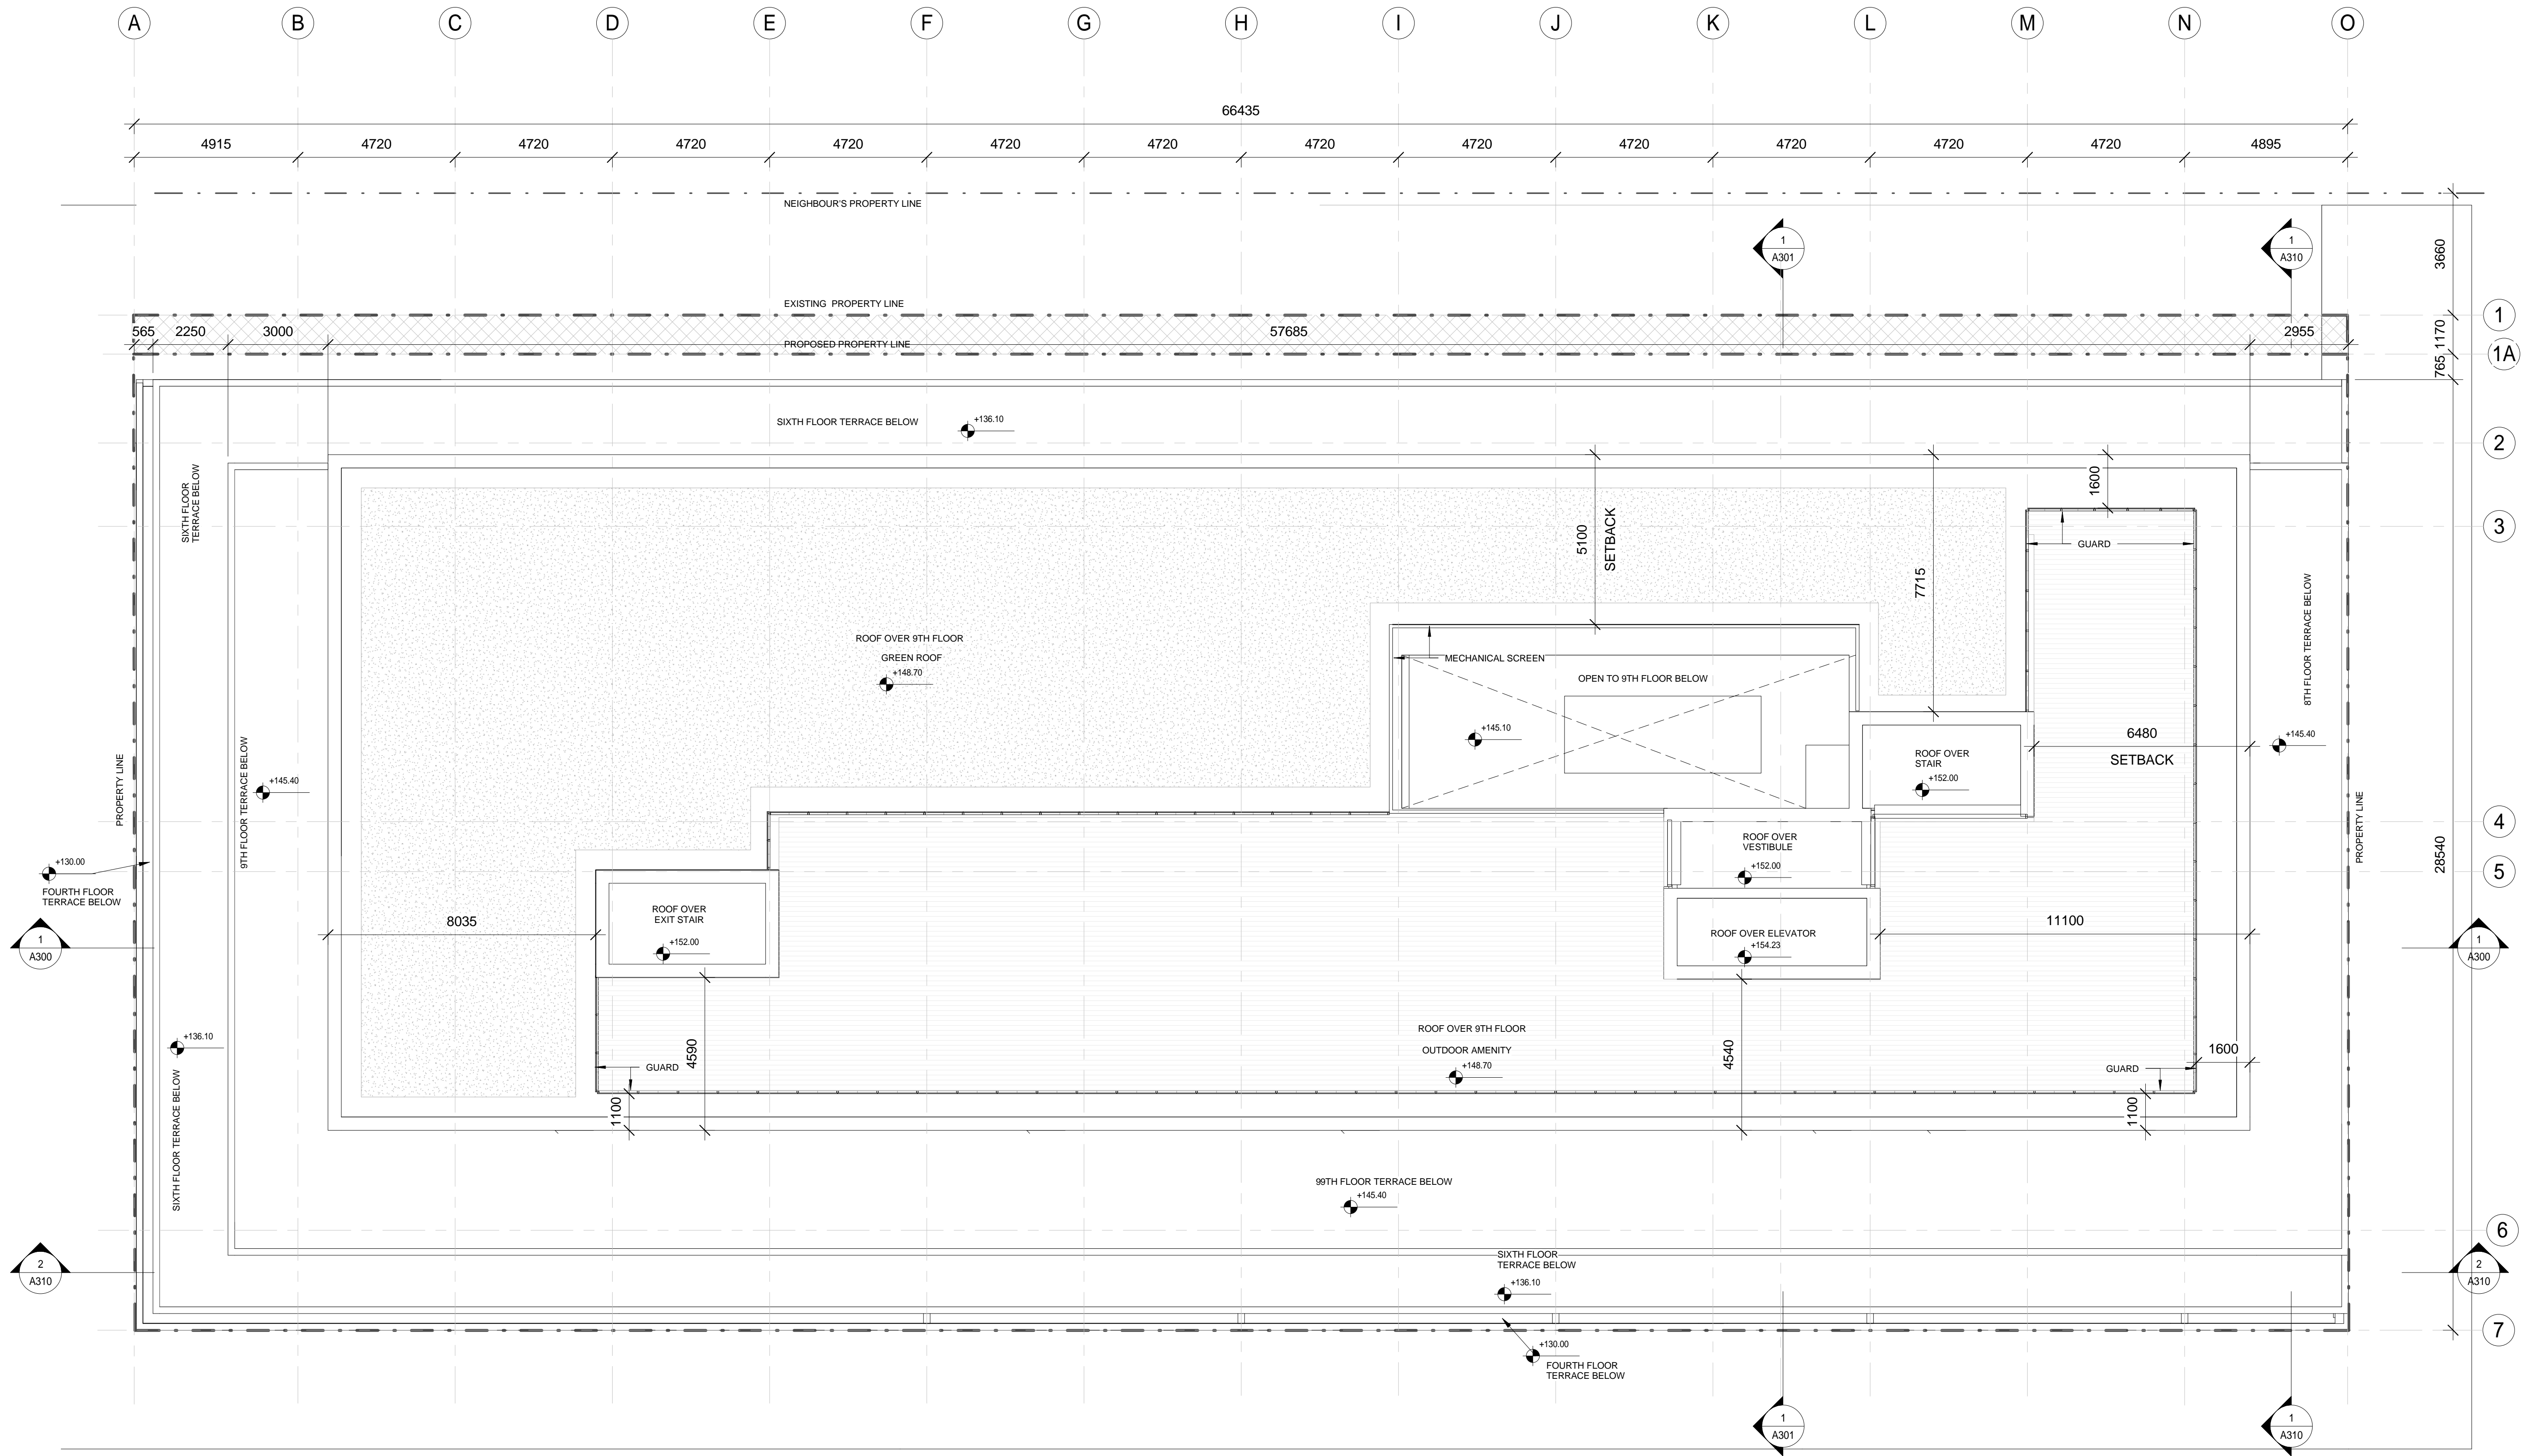

Copyright reserved. This design and drawings are the exclusive property of superkul inc. architect and cannot be used for any purpose without the written consent of the Architect. This drawing is not to be used for construction until issued for that purpose by the Architect.

Prior to commencement of the Work the Contractor shall verify all dimensions, datums and levels to identify any errors and omissions; ascertain any discrepancies between this drawing and the full Contract Documents; and bring these items to the attention of the Designers for clarification.


**superkul**

101 - 35 Golden Avenue  
Toronto, ON M6R 2J5  
t> 416.596.0700  
f> 416.533.6986  
www.superkul.ca

WITHOUT  
PREDJUDICE

3	July 17, 2018	Settlement Offer
2	May 29, 2018	Issued for City Review
1	April 06, 2018	Issued for ZAA

No.	Date	Issue/Revision
-----	------	----------------

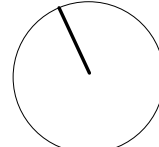

**Junction House**  
2706-2730 Dundas Street West

Toronto, Ontario


Title:  
**Roof Plan**

Project No.	1705	Scale	As indicated
Drawing No.			

**A114**

7/16/2018 5:56:10 PM

C:\Users\Shea.SUPERKUL\Documents\1705\_Central\_city revisions - REDUCED MECH\_shea.rvt

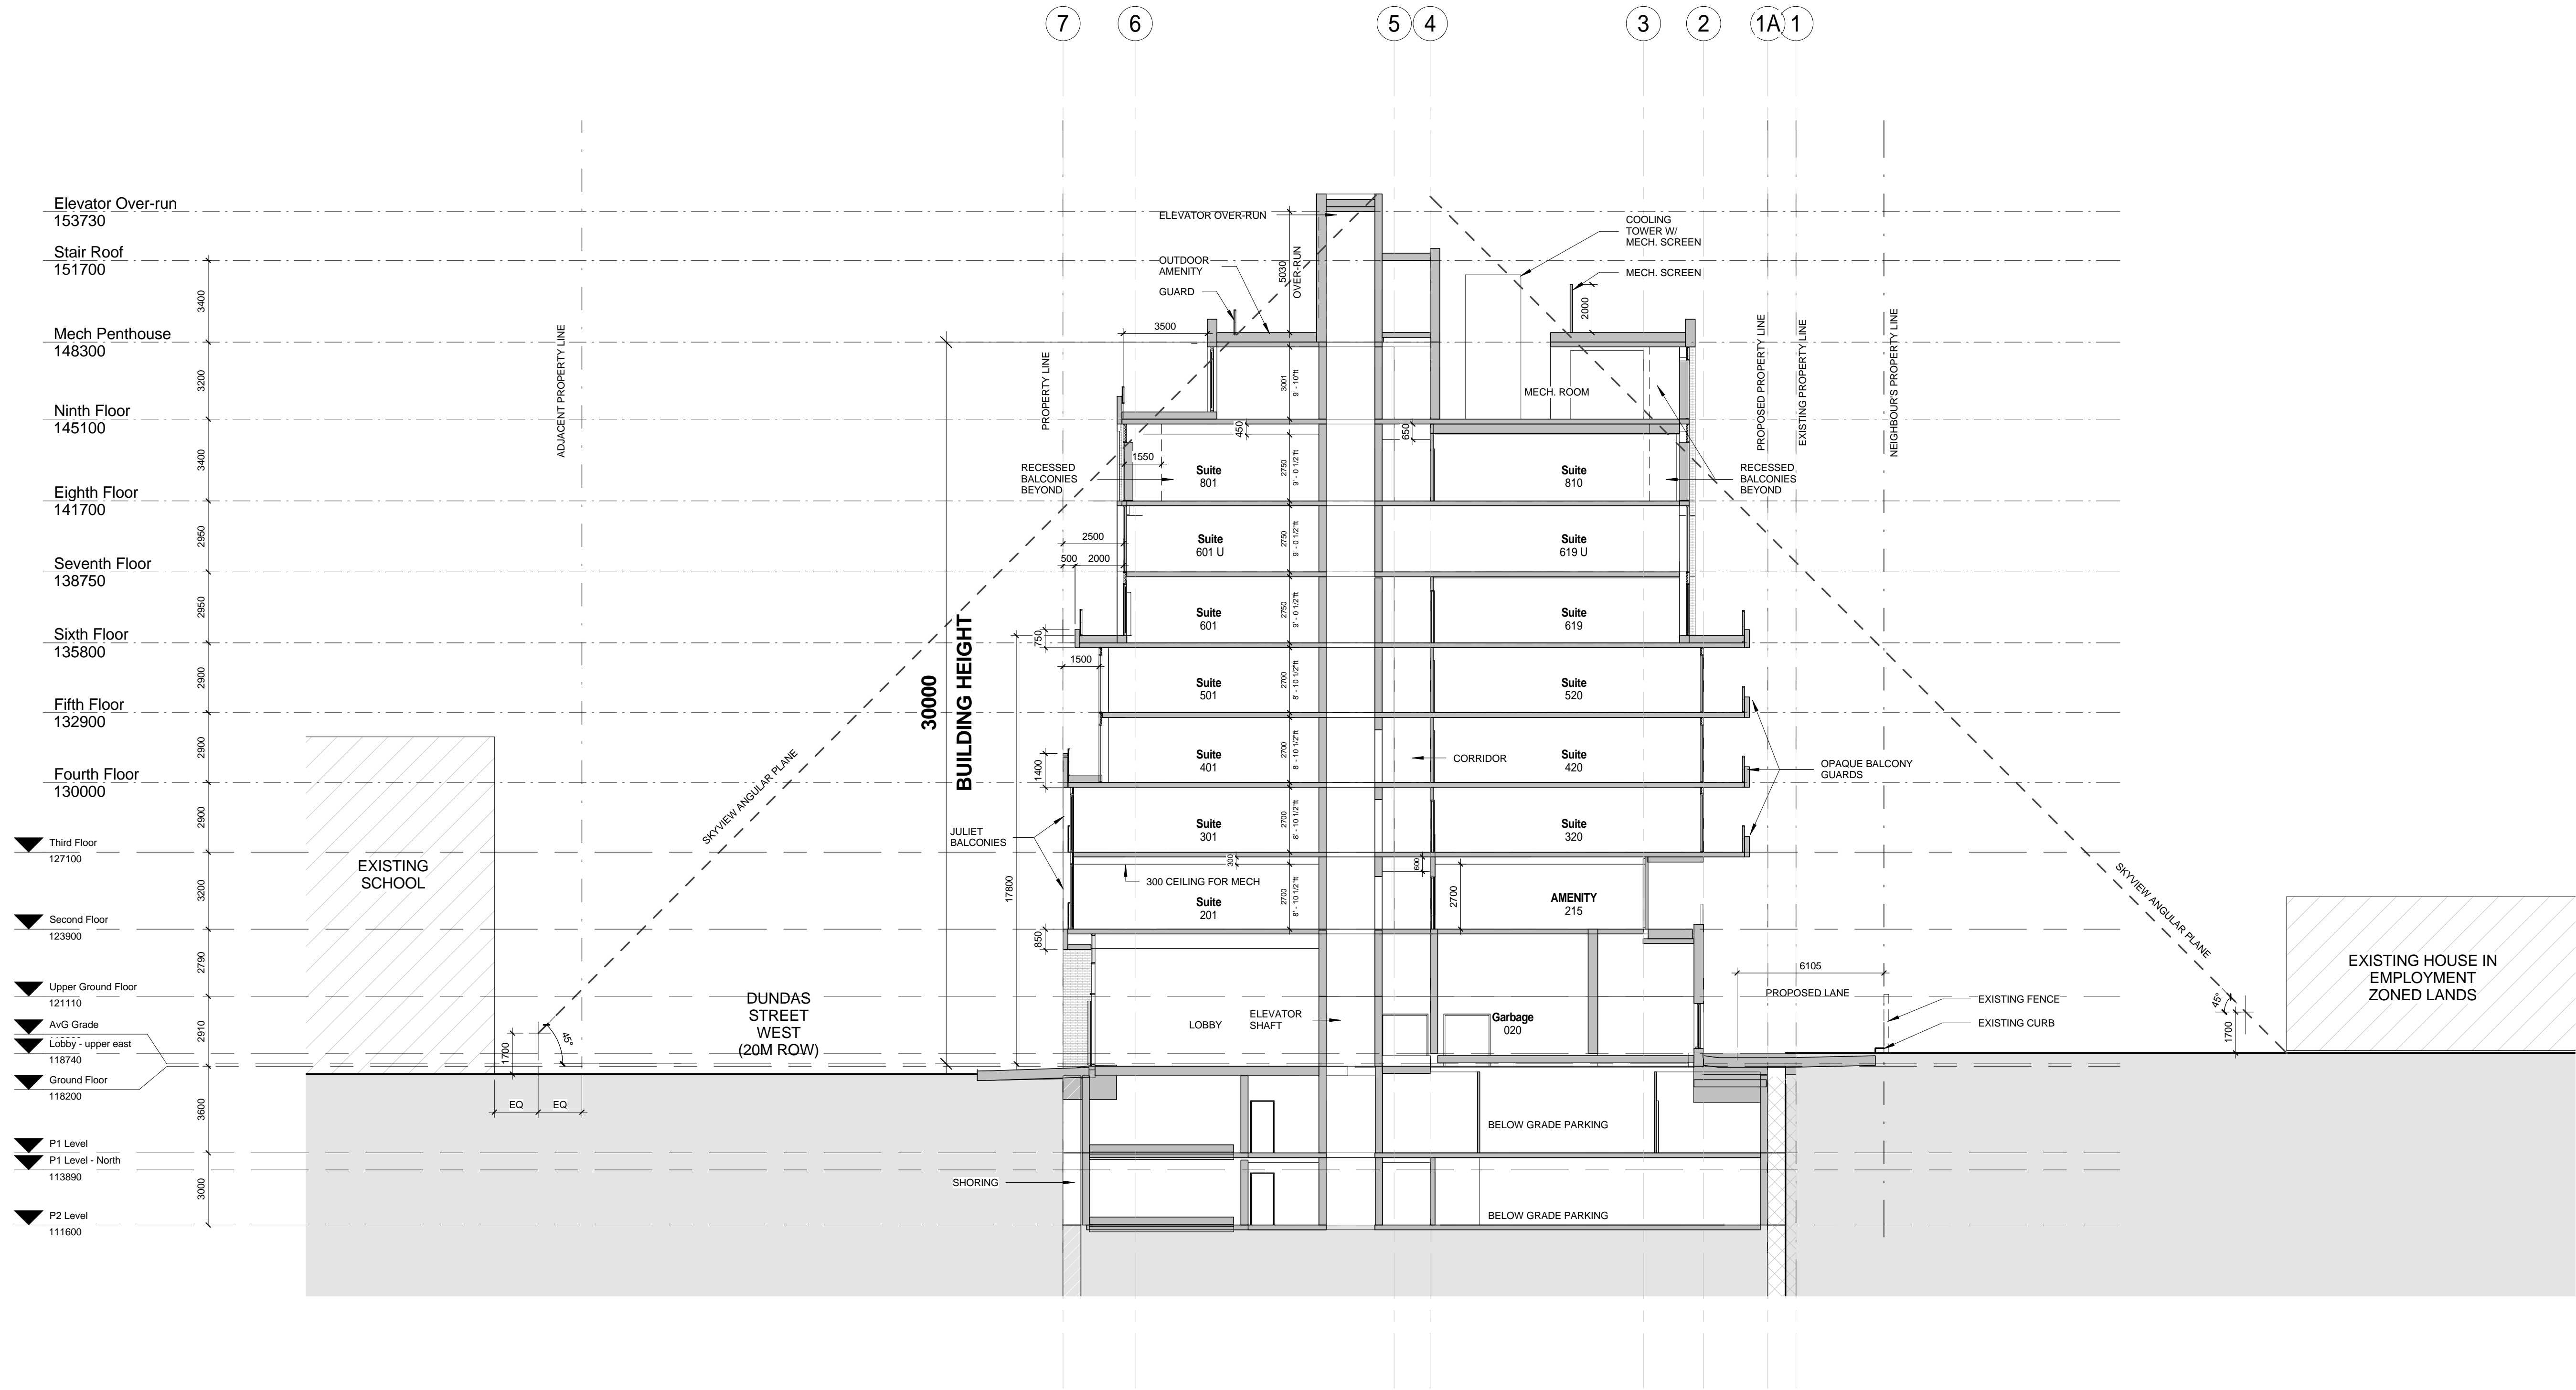

Copyright reserved. This design and drawings are the exclusive property of superkul inc. architect and cannot be used for any purpose without the written consent of the Architect. This drawing is not to be used for construction until issued for that purpose by the Architect.

Prior to commencement of the Work the Contractor shall verify all dimensions, datums and levels to identify any errors and omissions; ascertain any discrepancies between this drawing and the full Contract Documents; and bring these items to the attention of the Designers for clarification.

**superkul**

101 - 35 Golden Avenue  
Toronto, ON M6R 2J5  
t 416.596.0700  
f 416.533.6986  
www.superkul.ca

ALL BUILDING HEIGHTS  
MEASURED FROM AVERAGE  
GRADE.

AVERAGE GRADE = 118.30

WITHOUT  
PREDJUDICE

12	July 17, 2018	Settlement Offer
11	May 29, 2018	Issued for City Review
10	May 25, 2018	Issued for City Review
9	April 06, 2018	Issued for ZAA
8	Mar 23, 2018	Client Review
7	Jan 26, 2018	For Discussion
6	Jan. 23, 2018	Issued for City Meeting
5	Aug 1, 2017	Issued for ZAA
4	July 19, 2017	Issued for Review
3	June 27, 2017	Issued for Pre-App Consult
2	June 21, 2017	Issued for Client Review
1	April 10, 2017	Issued for Client Review

No.	Date	Issue/Revision
-----	------	----------------



**Junction House**  
2706-2730 Dundas Street West

Toronto, Ontario

Title:  
**Cross Section**

Project No. 1705 Scale 1 : 150

Drawing No.

**A301**