

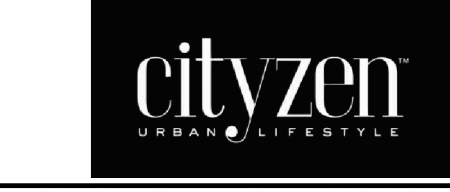



PLT02MIE: 16 Apr '19 - 4:05pm W:\1456-Designers Walk\02_Designs\03_Plan\Drawings\03_A0\19-04-19-03-001_Design\03_Plan\Drawings\03_A0\19-04-19-03-001_Design\03_Plan\Drawings\03_A0\19-04-19-03-001_Design.dwg

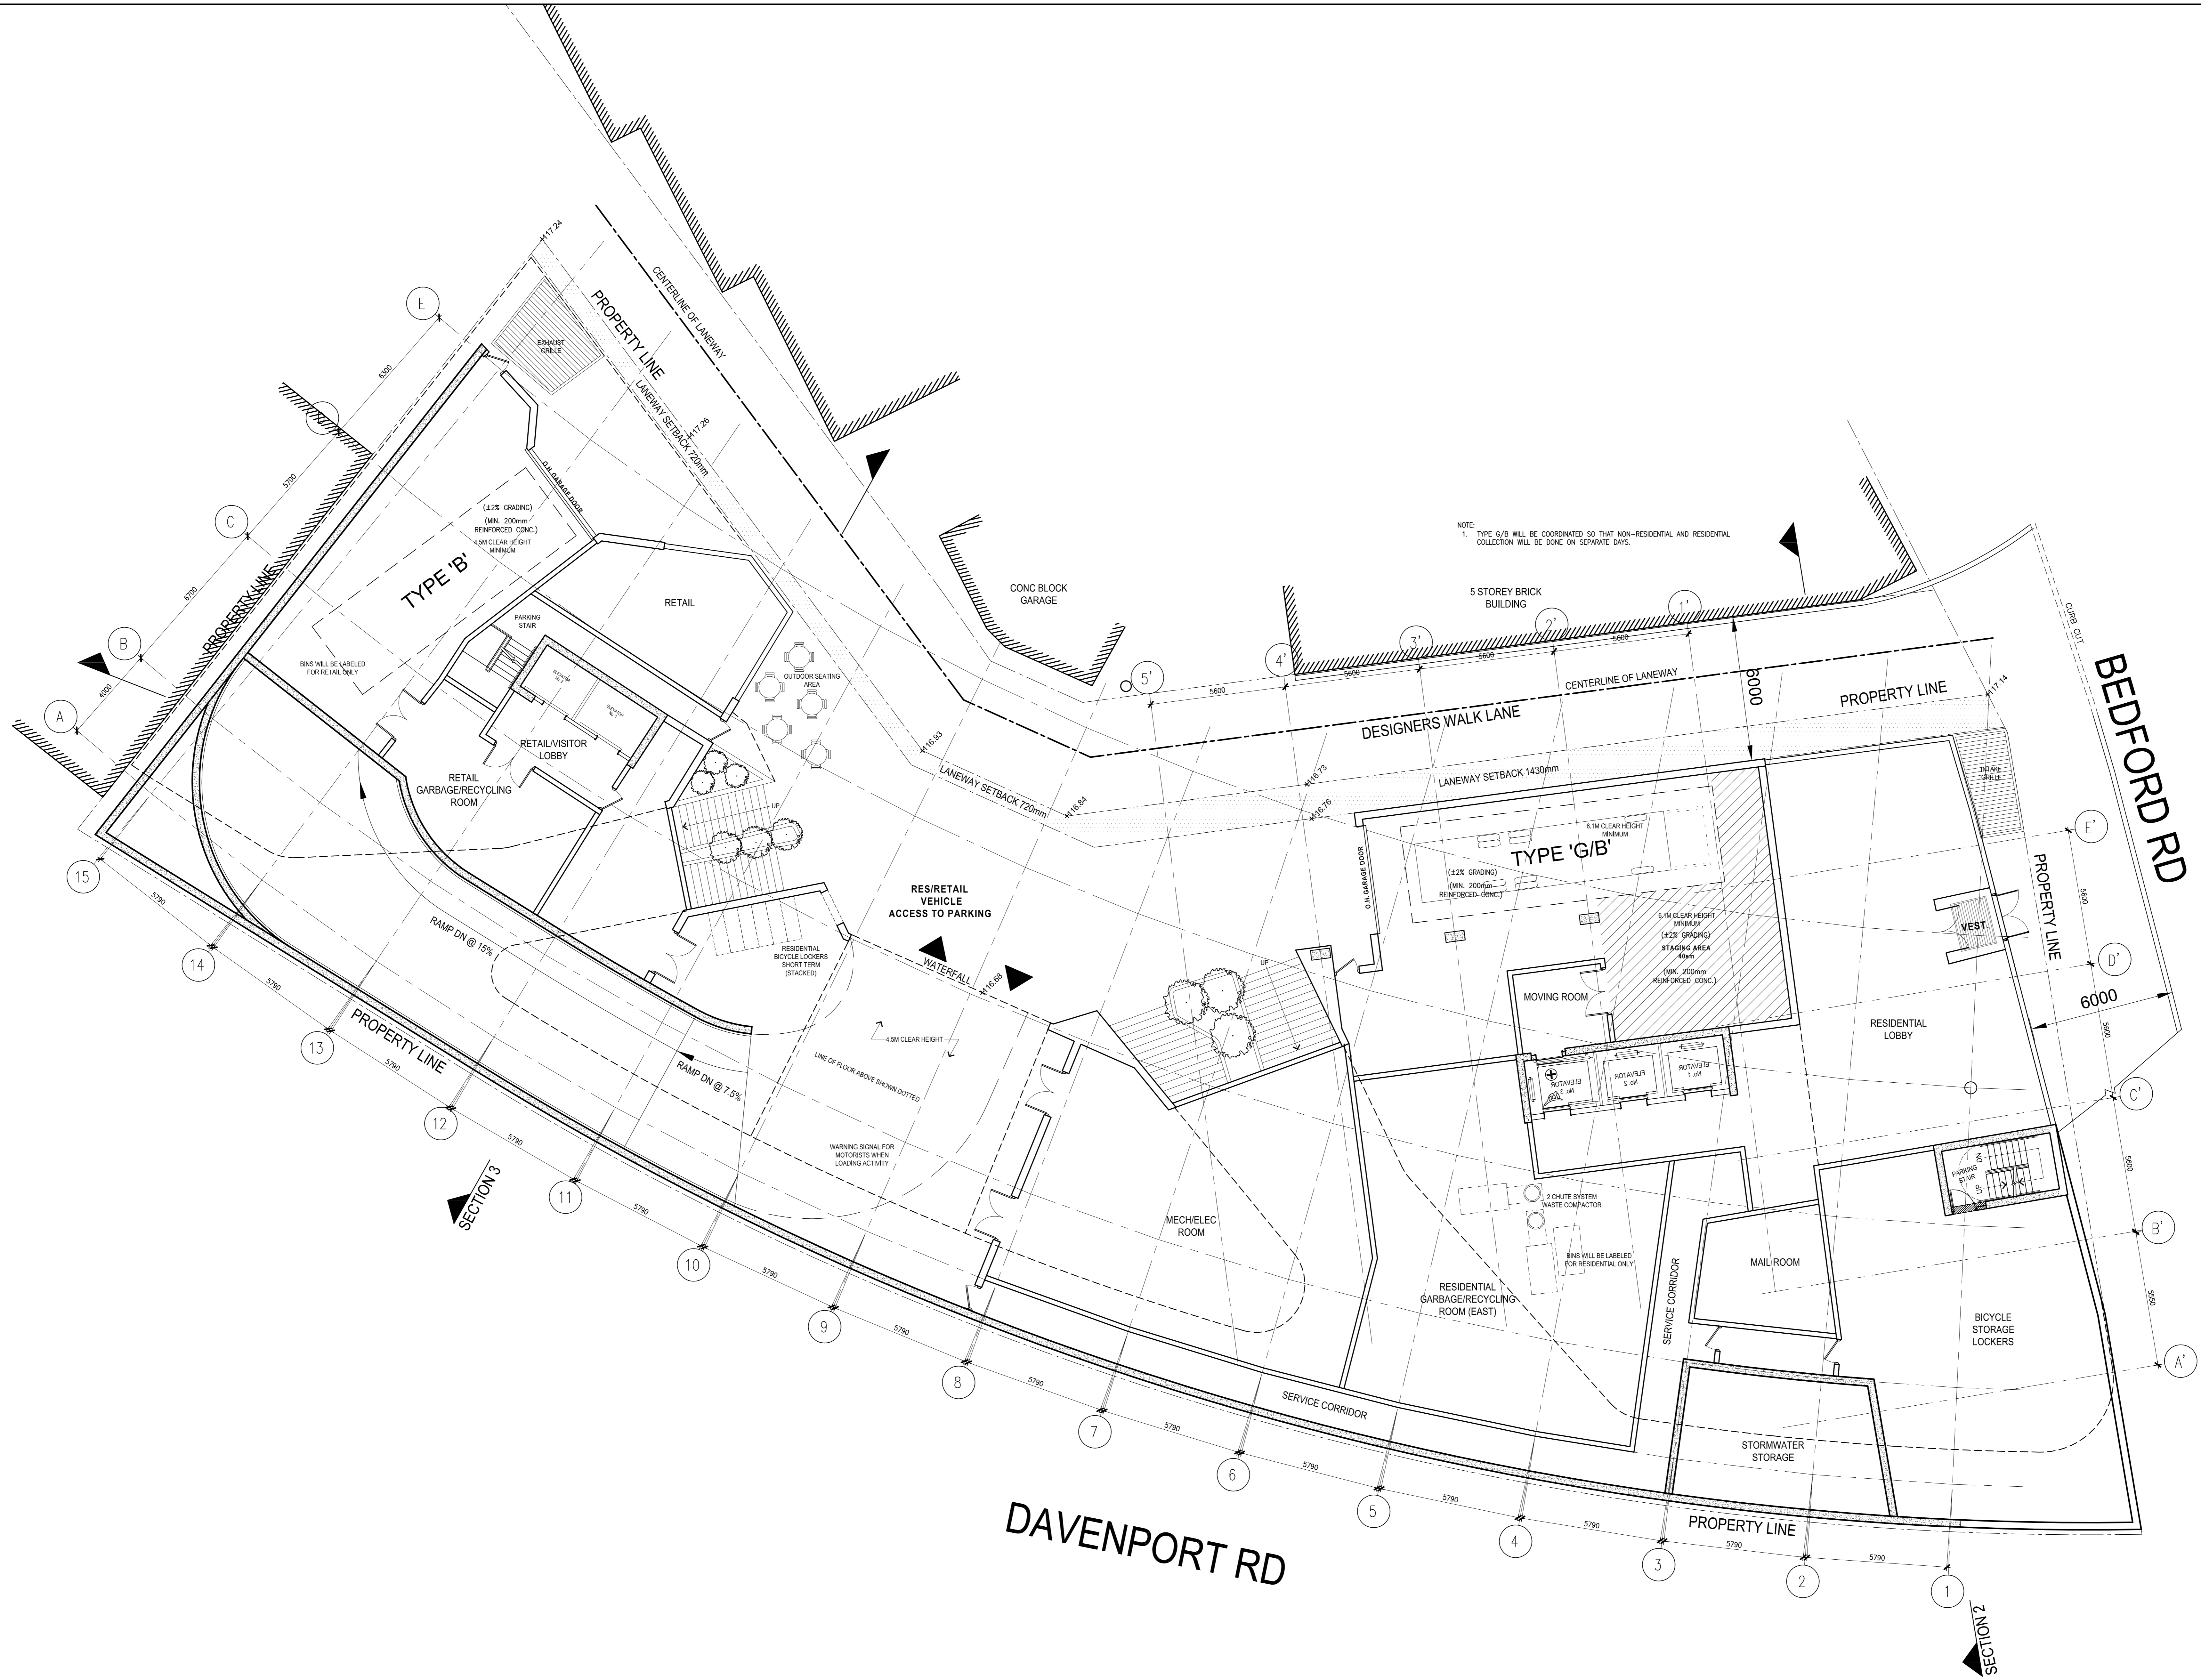

NOTE:
1. TYPE G/B WILL BE COORDINATED SO THAT NON-RESIDENTIAL AND RESIDENTIAL COLLECTION WILL BE DONE ON SEPARATE DAYS.

2	ISSUED FOR REDLINE	18-APR-19
1	ISSUED FOR REDLINE	10-OCT-17
NO. DESCRIPTION		DATE
REVISIONS/ISSUES		
CONTRACTOR SHALL CHECK AND VERIFY ALL DIMENSIONS AND REPORT ANY OMISSIONS OR DISCREPANCIES TO THE ARCHITECT BEFORE PROCEEDING WITH THE WORK.		
DO NOT SCALE THE DRAWINGS		
SEAL		
		
DRAWN AA		
CHECKED GA		
DATE INITIATED 03-MAR-17		
DATE PLOTTED 16-APR-19		
SECTION 1		
BBB ARCHITECTS		
14 Duncan Street 4th Floor Toronto, Ontario, CA M5H 3G8 416-591-8999 www.bbb.ca		
		
DesignersWalk		
DWG. TITLE		
Designers Walk		
LANE LEVEL		
SCALE	DWG. No.	REV.
1:100	A2-05	-
PROJ. NO.	1456	

PLOTDATE: 16 Apr '19 - 4:55pm
 FILENAME: W:\1456-Designers Walk\02_DRAWINGS\02_CAD\01_Design\Plans\Ground Floor_Plan2E_no_historical_building.dwg
 ADDRESS: W:\1456-Designers Walk\02_DRAWINGS\02_CAD\01_Design\Plans\Ground Floor_Plan2E_no_historical_building.dwg
 USER: W:\1456-Designers Walk\02_DRAWINGS\02_CAD\01_Design\Plans\Ground Floor_Plan2E_no_historical_building.dwg

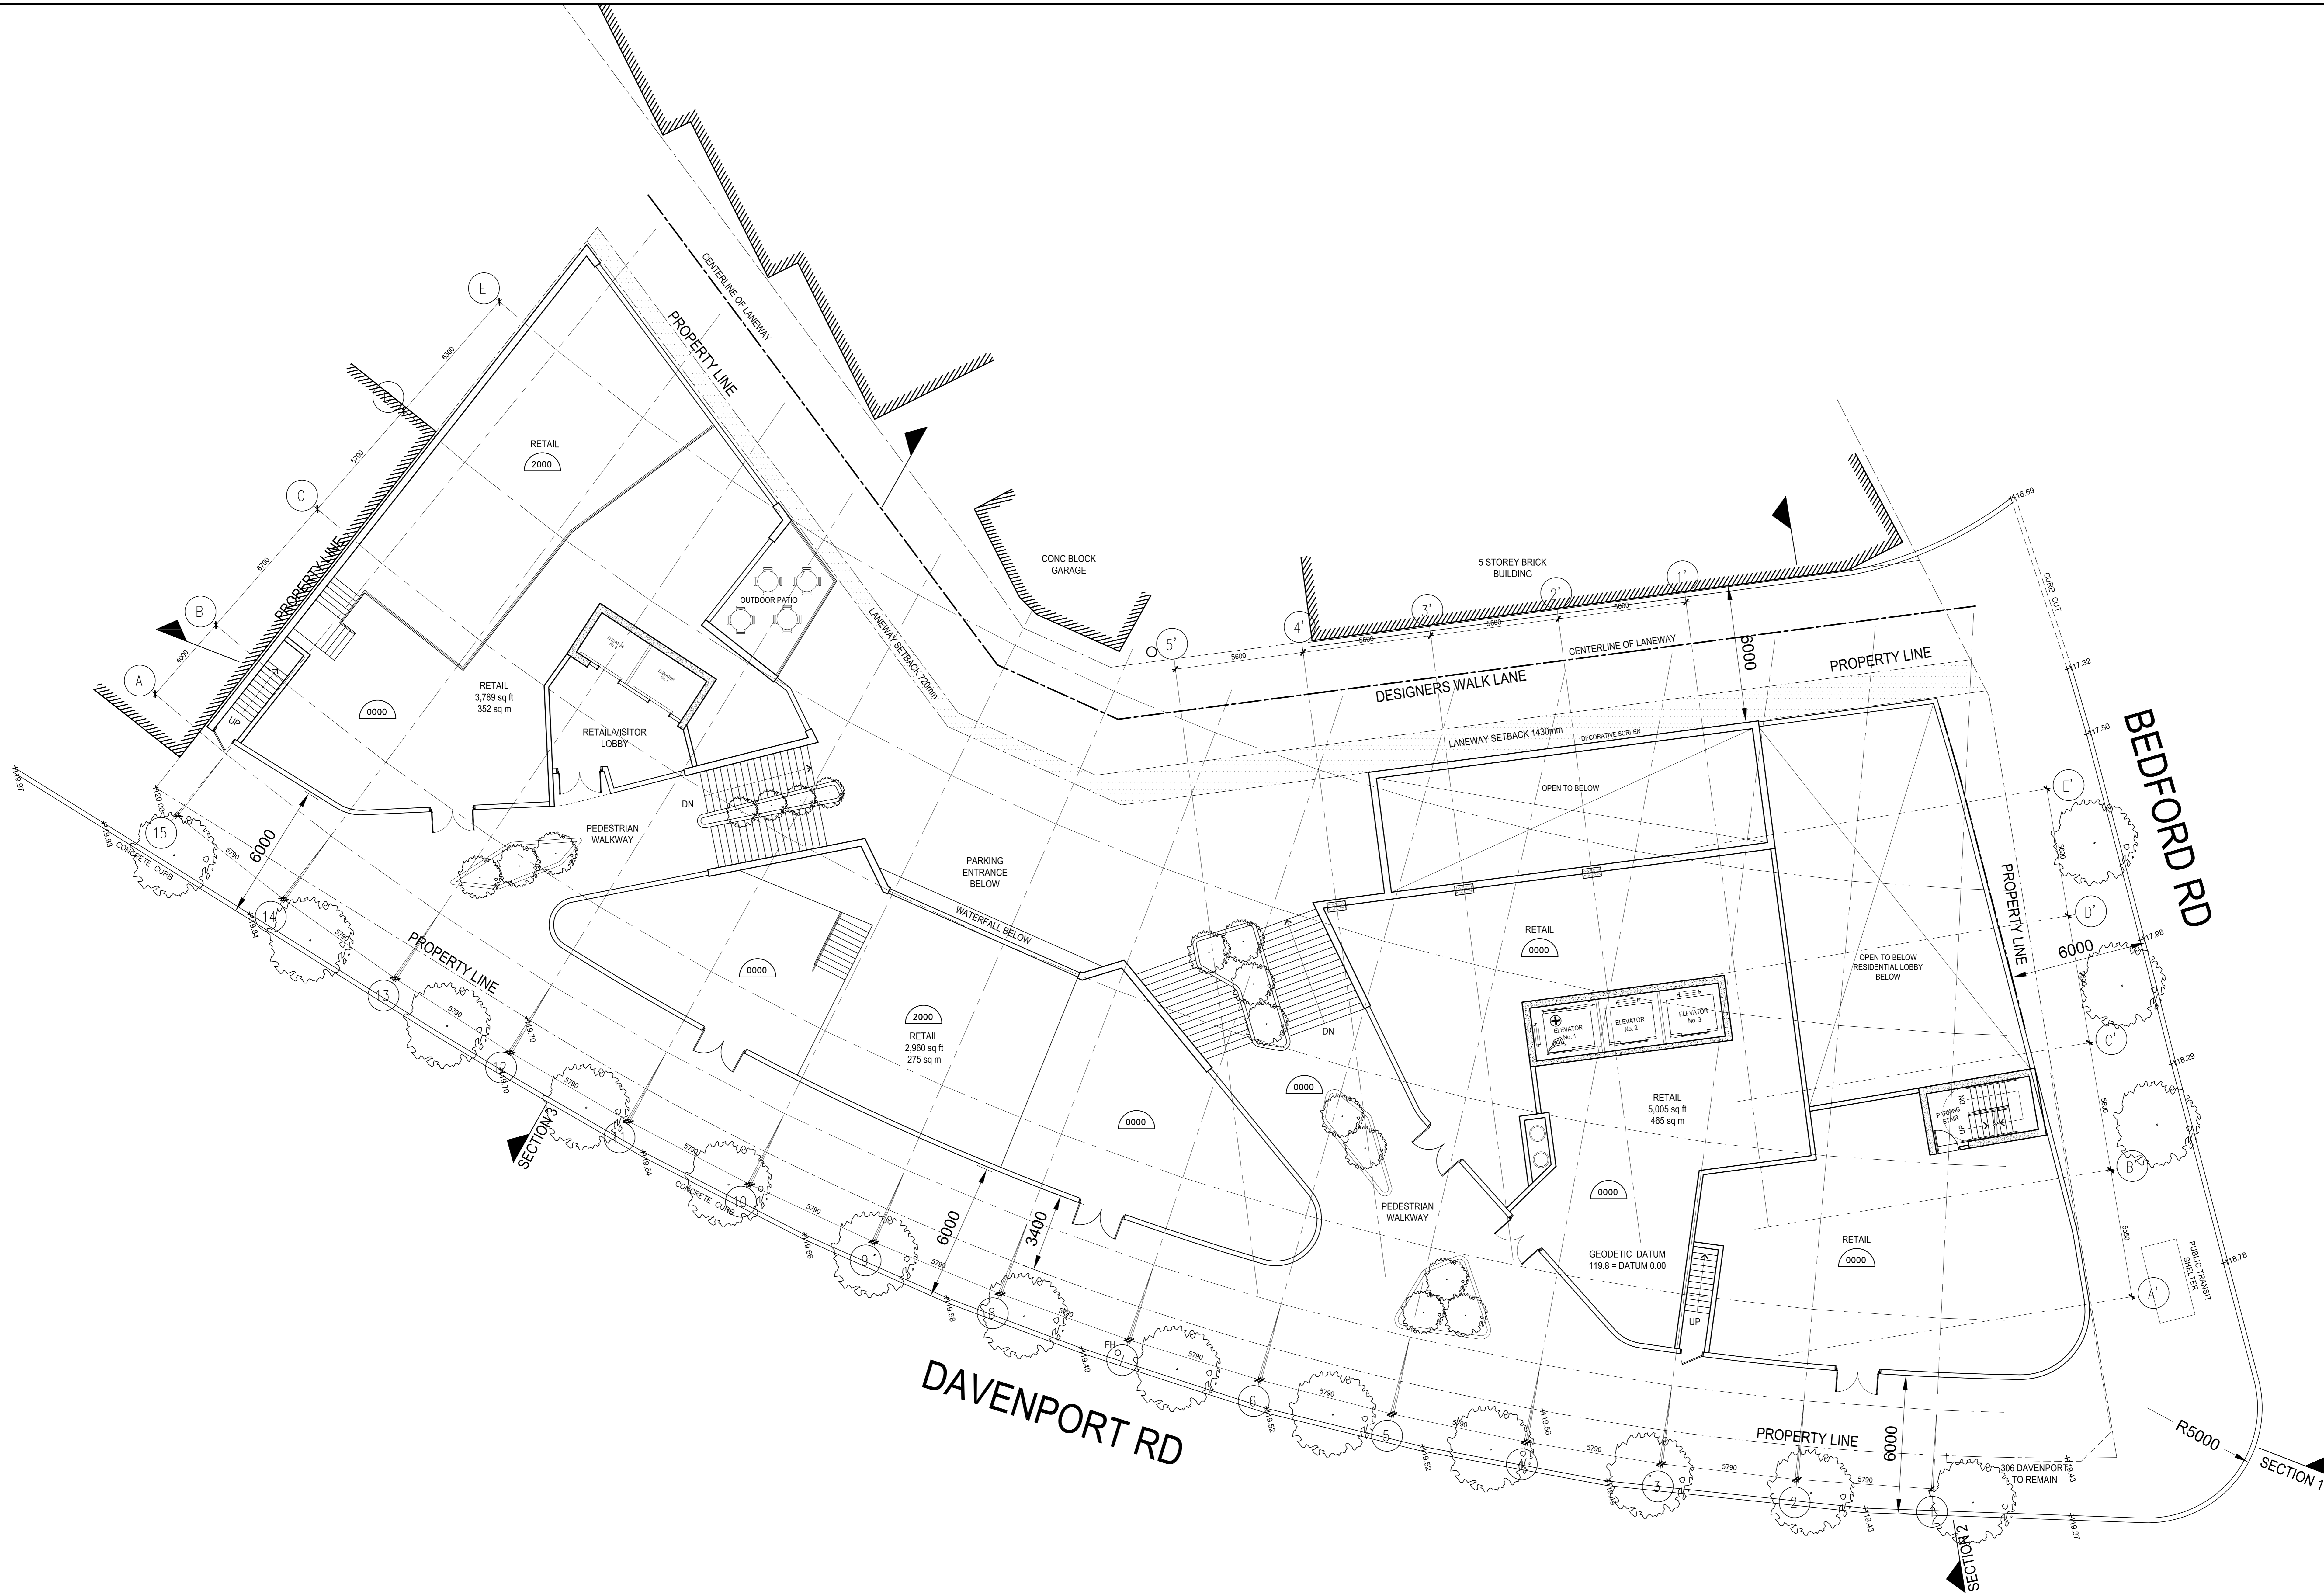

2	REVISED FOR REDLINING	16-APR-19
1	ISSUED FOR REDLINING	10-OCT-17
NO.	DESCRIPTION	DATE

REVISIONS/ISSUES
 CONTRACTOR SHALL CHECK AND VERIFY ALL DIMENSIONS AND REPORT ANY OMISSIONS OR DISCREPANCIES TO THE ARCHITECT BEFORE PROCEEDING WITH THE WORK.
 DO NOT SCALE THE DRAWINGS




	DRAWN	AA
	CHECKED	GA
	DATE INITIATED	03-MAR-17
	DATE PLOTTED	16-APR-19

BBB ARCHITECTS
 14 Duncan Street 4th Floor
 Toronto, Ontario, CA M5H 3G8
 416-591-8999 www.bbb.ca



DWG. TITLE Designers Walk Level 1		
SCALE	DWG. No.	REV.
1:100	A2-06	-
PROJ. NO.	1456	

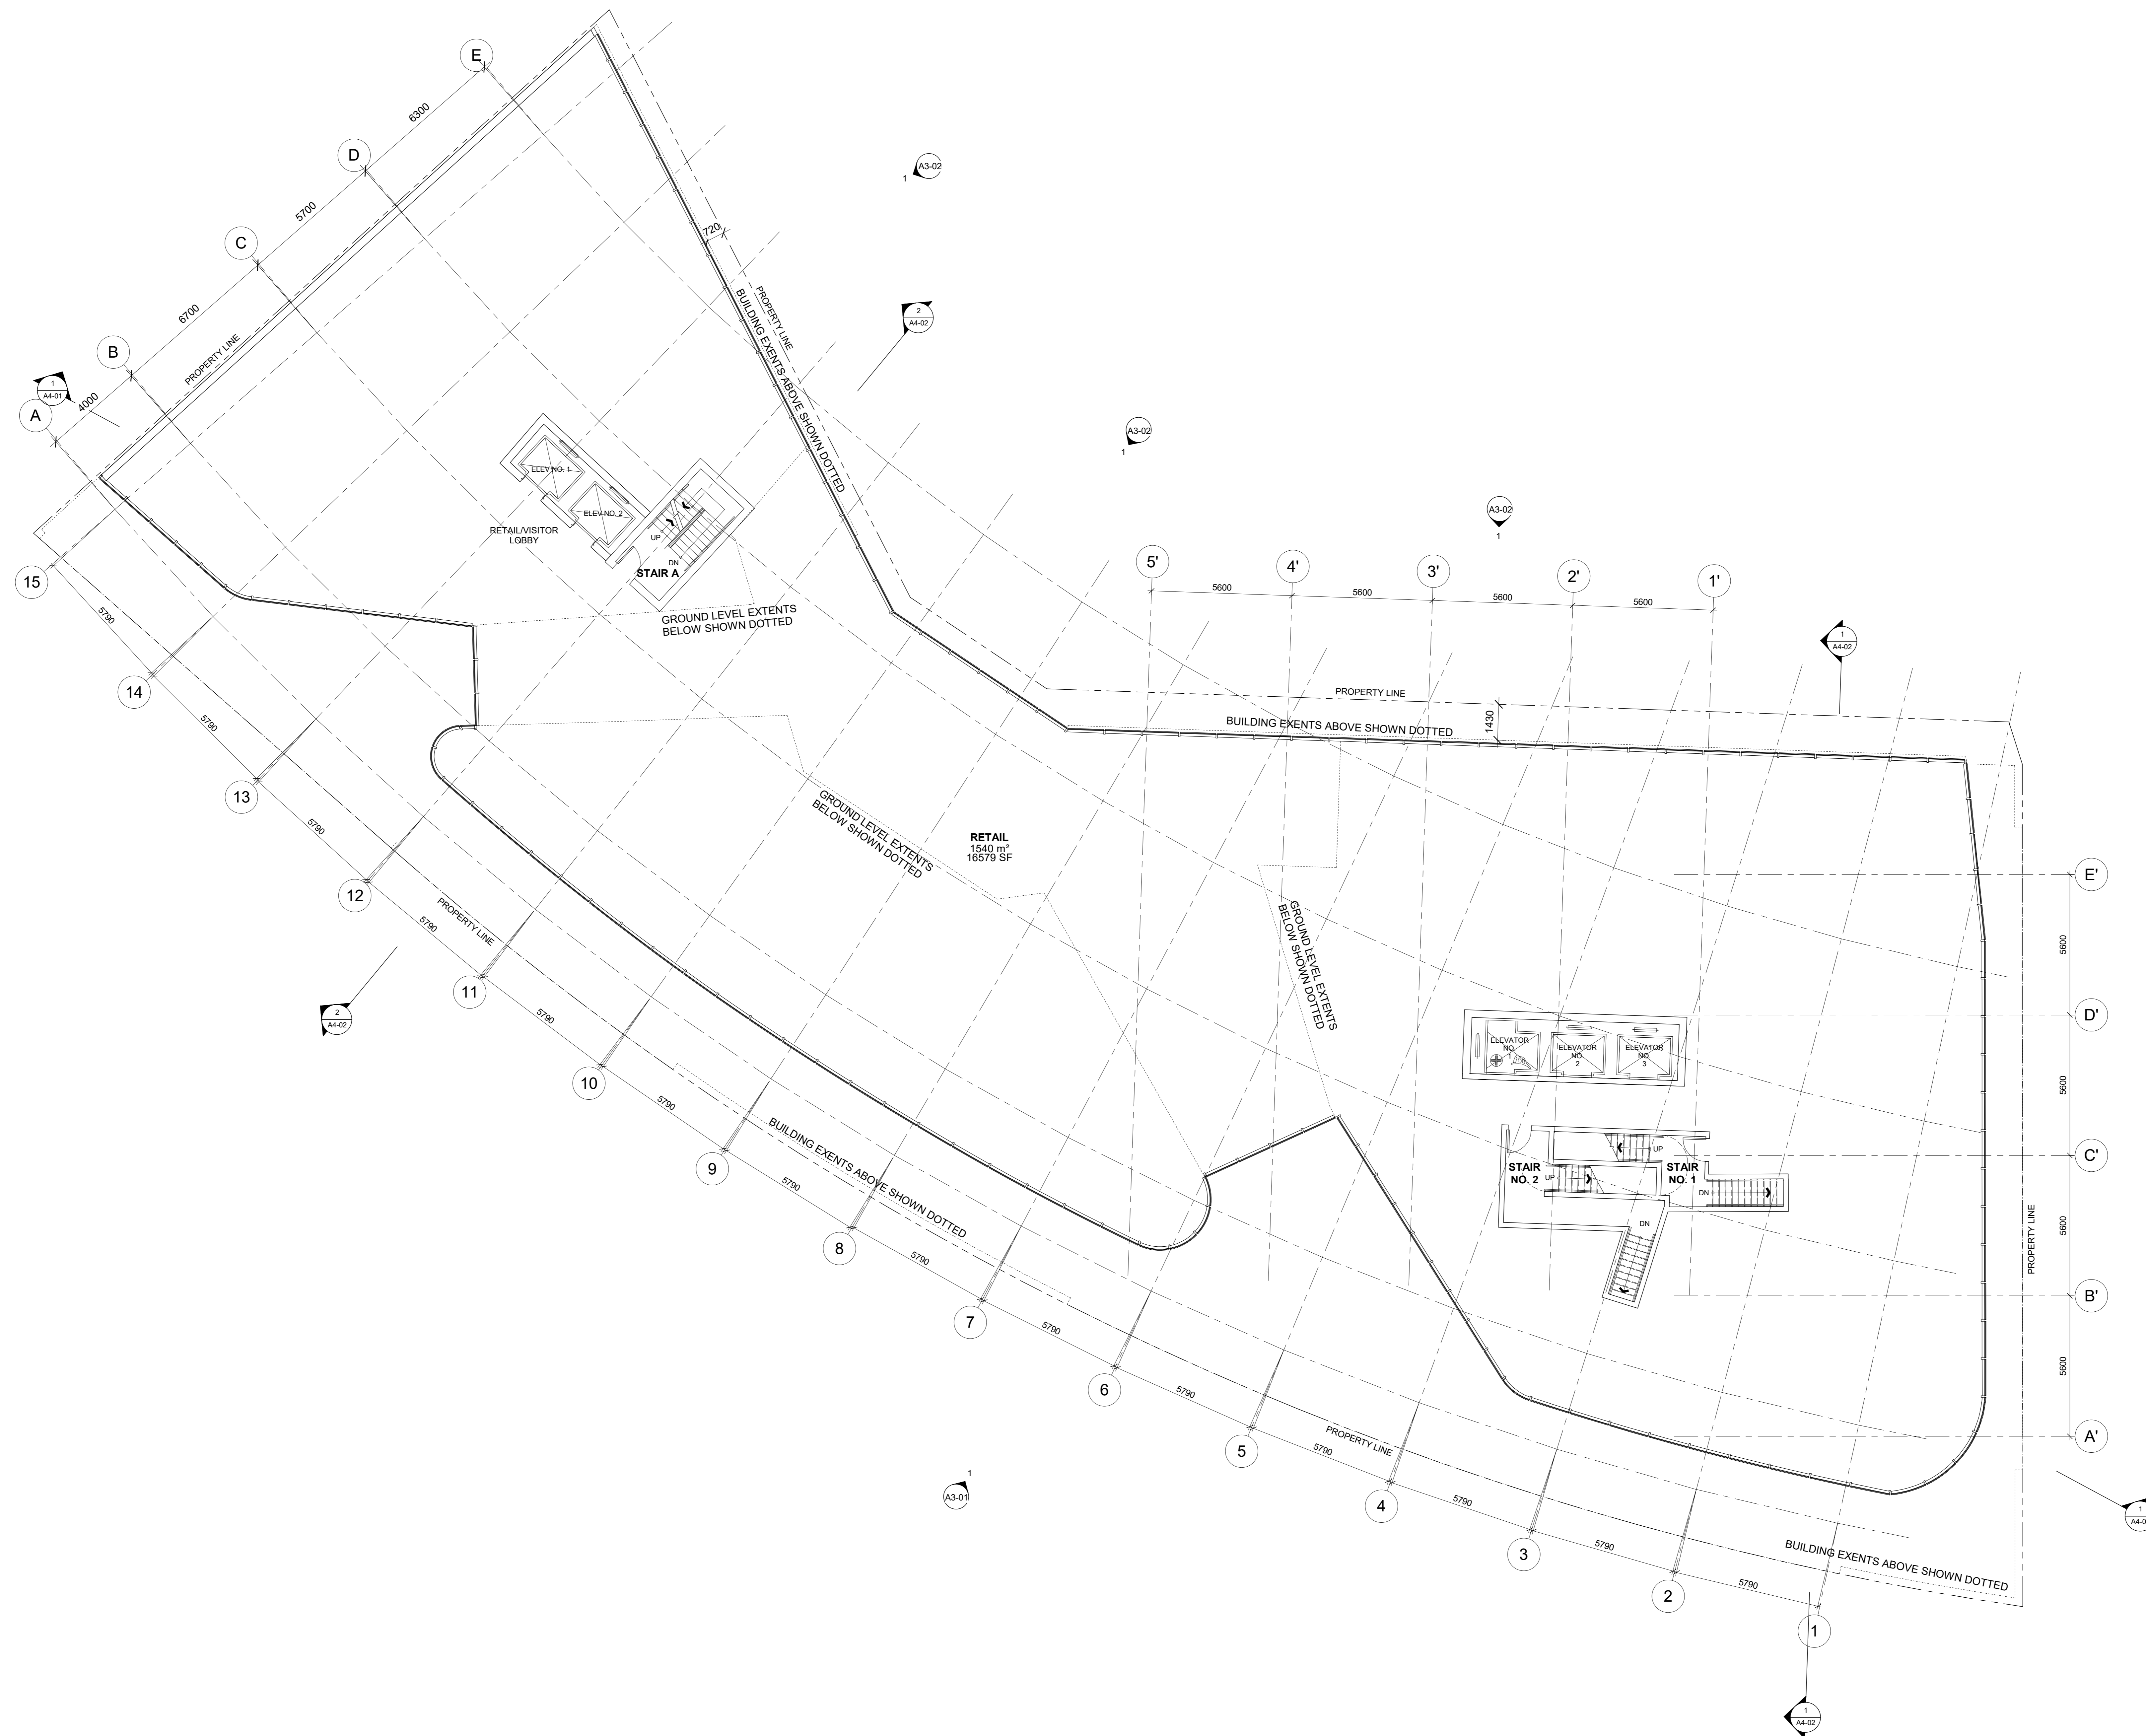

2	RE-ISSUED FOR REZONING	18-APR-19
1	ISSUED FOR REZONING	10-OCT-17
NO.	DESCRIPTION	DATE

REVISIONS/ISSUES
 CONTRACTOR SHALL CHECK AND VERIFY ALL DIMENSIONS AND REPORT ANY OMISSIONS OR DISCREPANCIES TO THE ARCHITECT BEFORE PROCEEDING WITH THE WORK.
 DO NOT SCALE THE DRAWINGS




DRAWN	HK & CD
CHECKED	MS & BB
DATE INITIATED	04/15/19
DATE PLOTTED	2019-04-16 5:30:32 PM

BBB ARCHITECTS
 14 Duncan Street 4th Floor
 Toronto, Ontario, CA M5H 3G8
 416-591-8999 www.bbb.ca



DWG. TITLE
2ND FLOOR RETAIL

SCALE	DWG. NO.	REV.
1 : 100	A2-07	
PROJ. NO.		
1456		

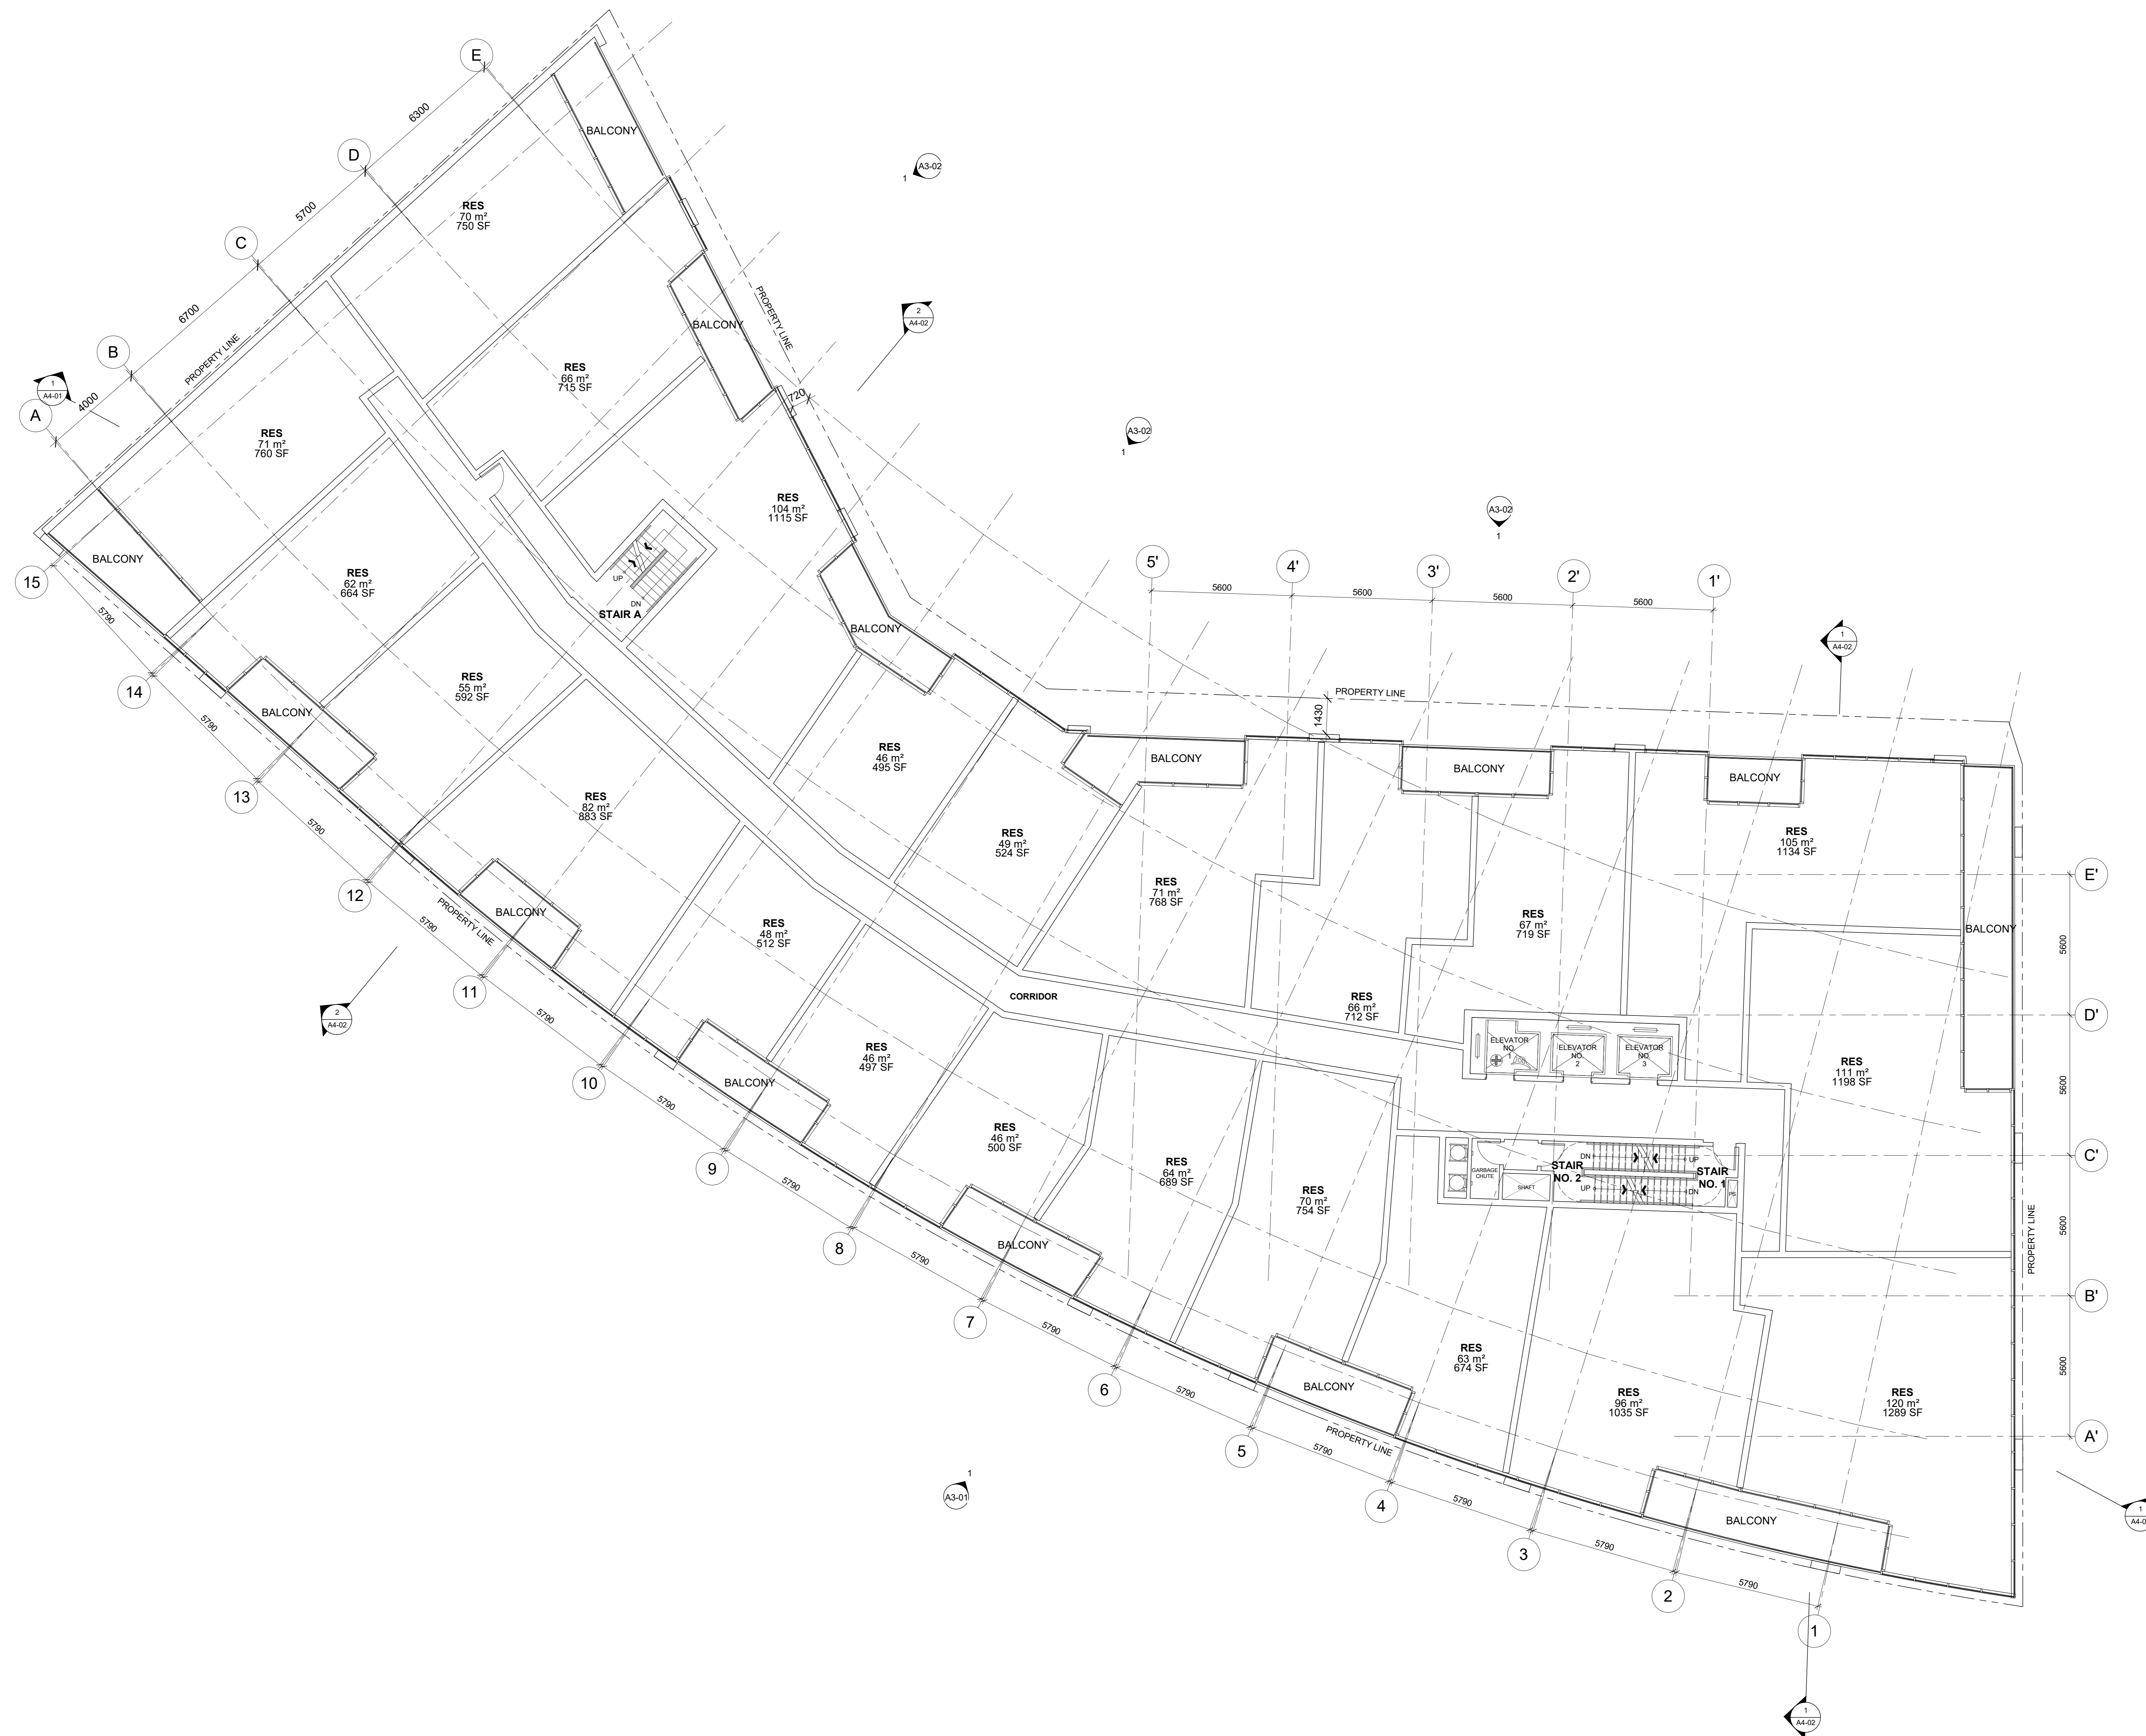

2	RE-ISSUED FOR REZONING	18-APR-19
1	ISSUED FOR REZONING	10-OCT-17
NO.	DESCRIPTION	DATE

REVISIONS/ ISSUES
 CONTRACTOR SHALL CHECK AND VERIFY ALL DIMENSIONS AND REPORT ANY OMISSIONS OR DISCREPANCIES TO THE ARCHITECT BEFORE PROCEEDING WITH THE WORK.
 DO NOT SCALE THE DRAWINGS




DRAWN	HK & CD
CHECKED	MS & BB
DATE INITIATED	04/11/19
DATE PLOTTED	2019-04-16 5:30:34 PM

BBB ARCHITECTS
 14 Duncan Street 4th Floor
 Toronto, Ontario, CA M5H 3G8
 416-591-8999 www.bbb.ca



DWG. TITLE
3RD & 4TH FLOOR PLAN

SCALE	DWG. NO.	REV.
1 : 100	A2-08	
PROJ. NO.		
1456		

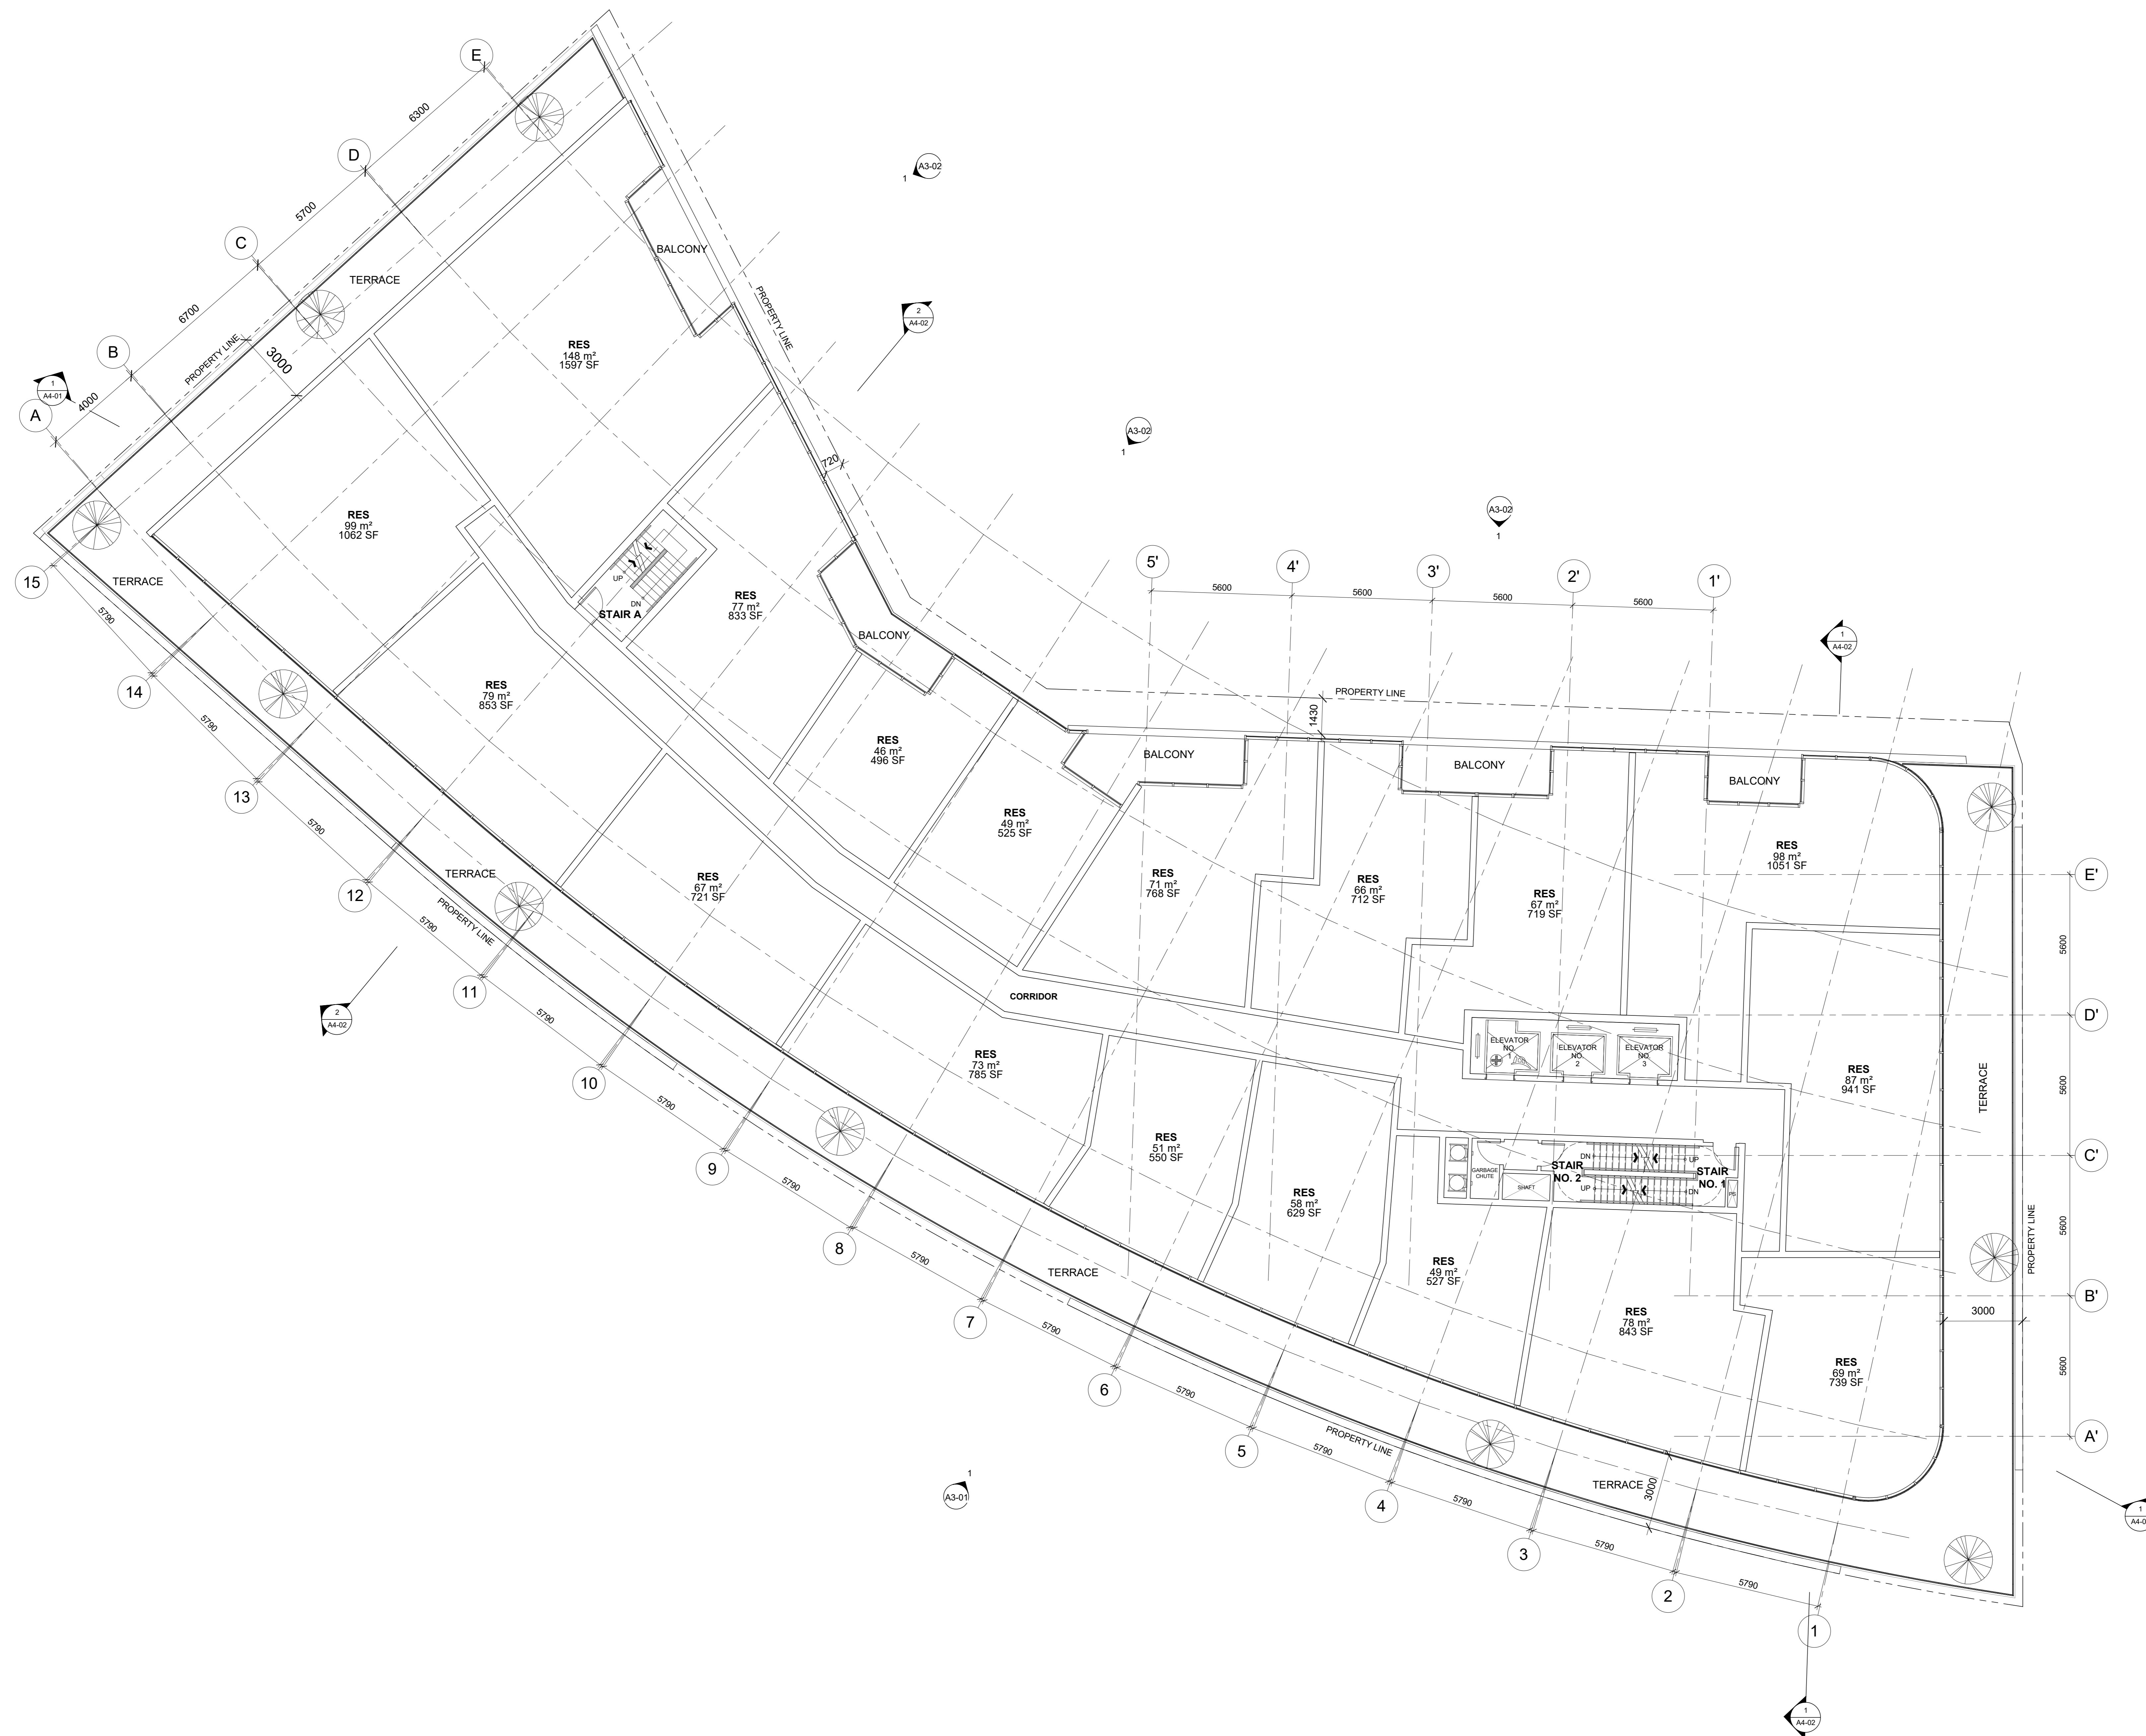

2	RE-ISSUED FOR REZONING	18-APR-19
1	ISSUED FOR REZONING	10-OCT-17
NO.	DESCRIPTION	DATE

REVISIONS/ISSUES
 CONTRACTOR SHALL CHECK AND VERIFY ALL DIMENSIONS AND REPORT ANY OMISSIONS OR DISCREPANCIES TO THE ARCHITECT BEFORE PROCEEDING WITH THE WORK.
 DO NOT SCALE THE DRAWINGS




DRAWN	HK & CD
CHECKED	MS & BB
DATE INITIATED	04/11/19
DATE PLOTTED	2019-04-16 5:30:36 PM

BBB ARCHITECTS
 14 Duncan Street 4th Floor
 Toronto, Ontario, CA M5H 3G8
 416-591-8999 www.bbb.ca



DWG. TITLE
5TH FLOOR PLAN

SCALE	DWG. NO.	REV.
1 : 100	A2-09	
PROJ. NO.	1456	

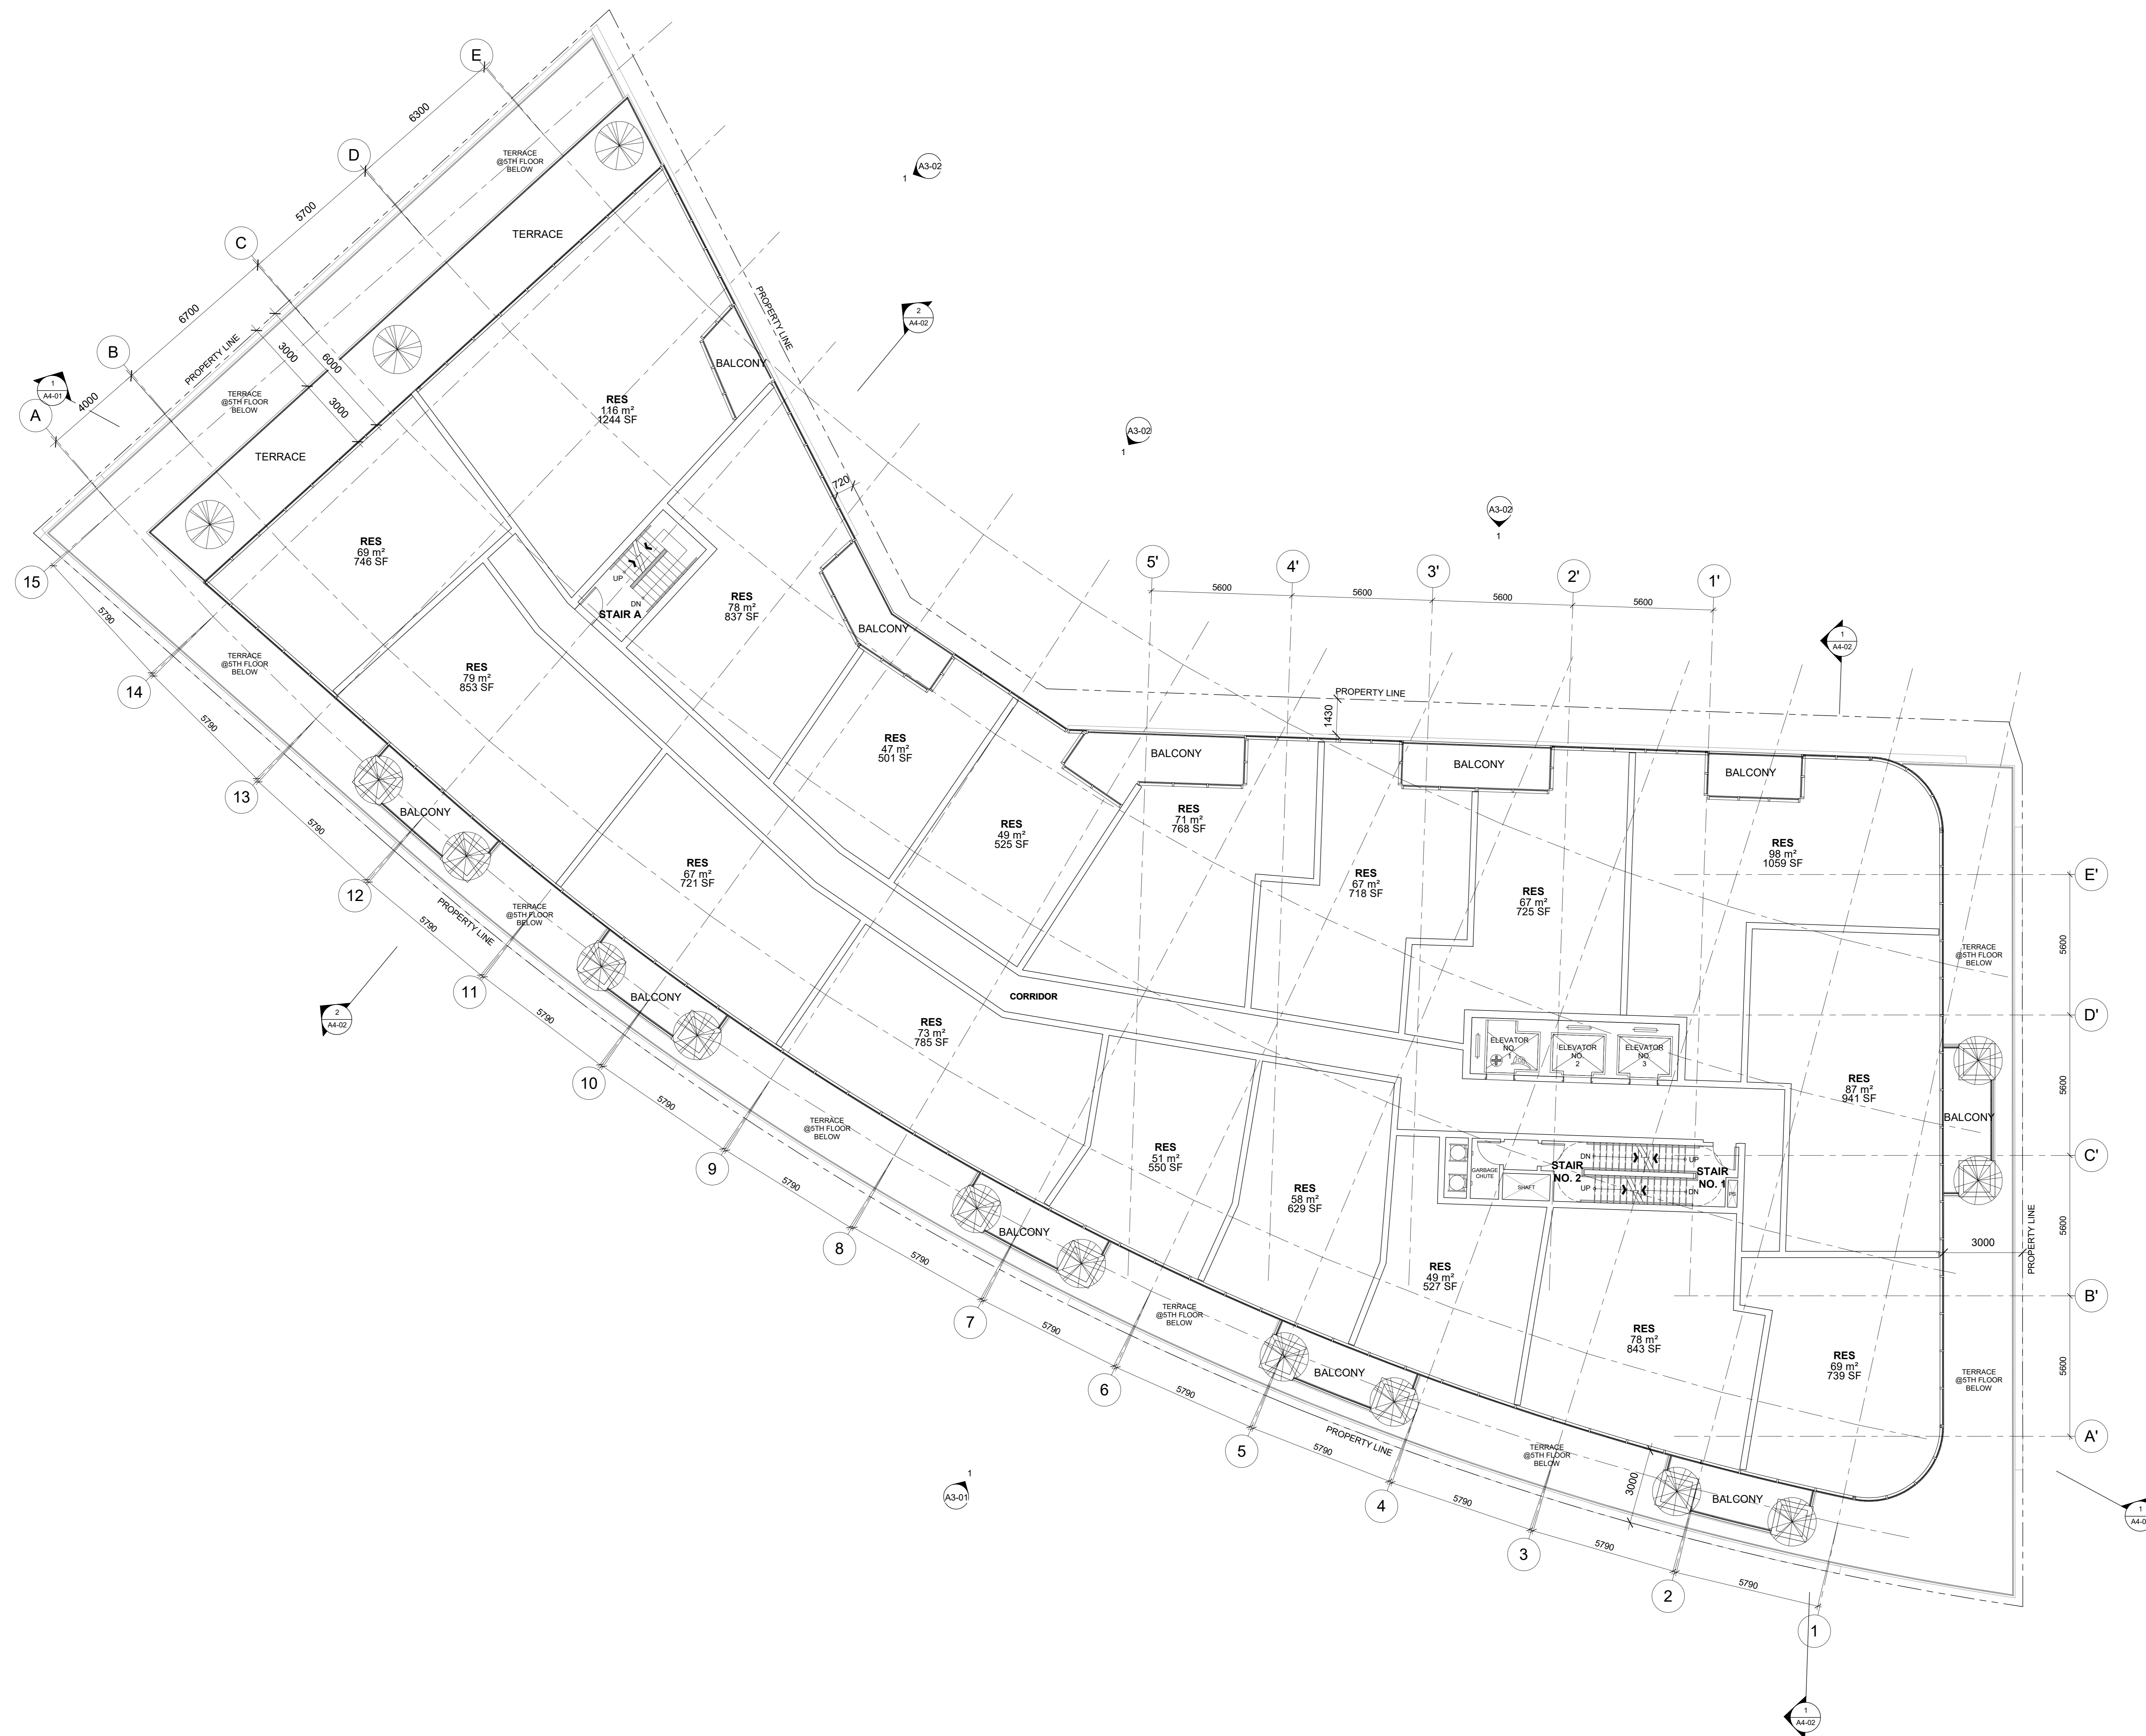

2	RE-ISSUED FOR REZONING	18-APR-19
1	ISSUED FOR REZONING	10-OCT-17
NO.	DESCRIPTION	DATE

REVISIONS/ISSUES
 CONTRACTOR SHALL CHECK AND VERIFY ALL DIMENSIONS AND REPORT ANY OMISSIONS OR DISCREPANCIES TO THE ARCHITECT BEFORE PROCEEDING WITH THE WORK.
 DO NOT SCALE THE DRAWINGS




DRAWN	HK & CD
CHECKED	MS & BB
DATE INITIATED	04/11/19
DATE PLOTTED	2019-04-16 5:30:38 PM

BBB ARCHITECTS
 14 Duncan Street 4th Floor
 Toronto, Ontario, CA M5H 3G8
 416-591-8999 www.bbb.ca



DWG. TITLE		
6TH FLOOR PLAN		
SCALE	DWG. NO.	REV.
1 : 100		
PROJ. NO.	A2-10	
1456		

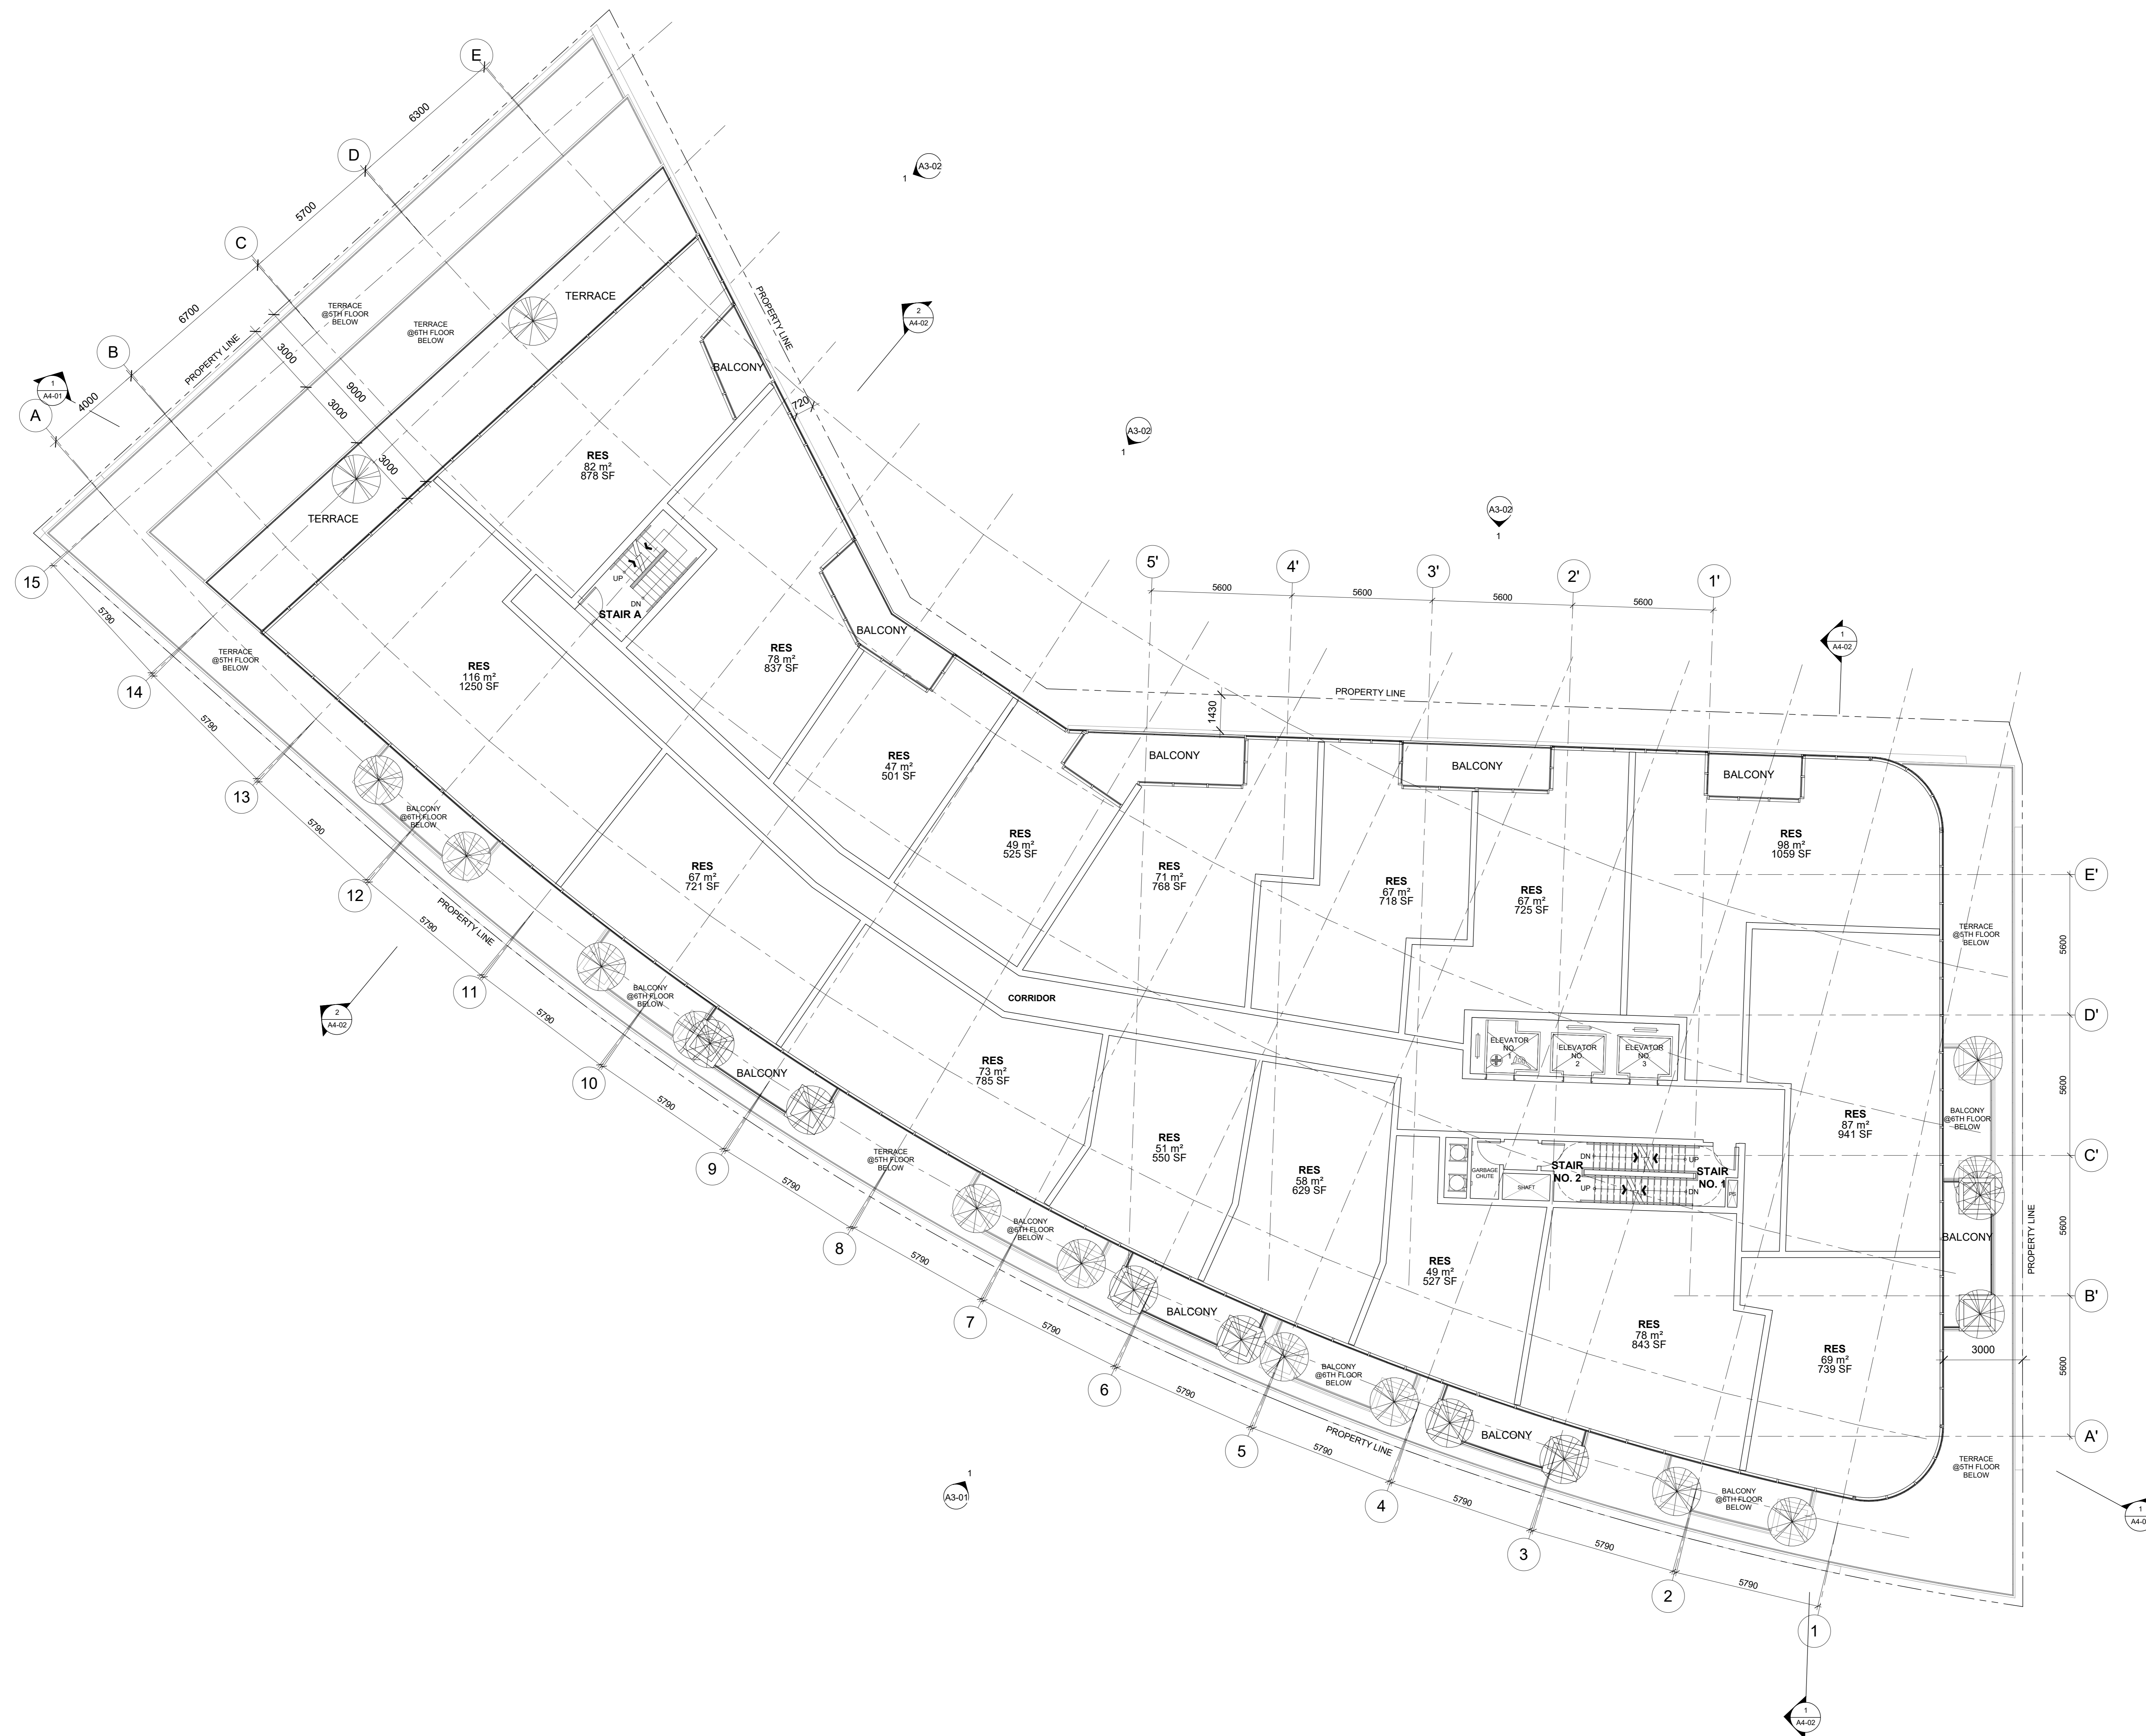

NO.	DESCRIPTION	DATE
2	RE-ISSUED FOR REZONING	18-APR-19
1	ISSUED FOR REZONING	10-OCT-17

REVISIONS/ISSUES
 CONTRACTOR SHALL CHECK AND VERIFY ALL DIMENSIONS AND REPORT ANY OMISSIONS OR DISCREPANCIES TO THE ARCHITECT BEFORE PROCEEDING WITH THE WORK.
 DO NOT SCALE THE DRAWINGS




DRAWN	HK & CD
CHECKED	MS & BB
DATE INITIATED	04/11/19
DATE PLOTTED	2019-04-16 5:30:40 PM

BBB ARCHITECTS
 14 Duncan Street 4th Floor
 Toronto, Ontario, CA M5H 3G8
 416-591-8999 www.bbb.ca



DWG. TITLE		
7TH FLOOR PLAN		
SCALE	DWG. NO.	REV.
1 : 100		
PROJ. NO.	A2-11	
1456		

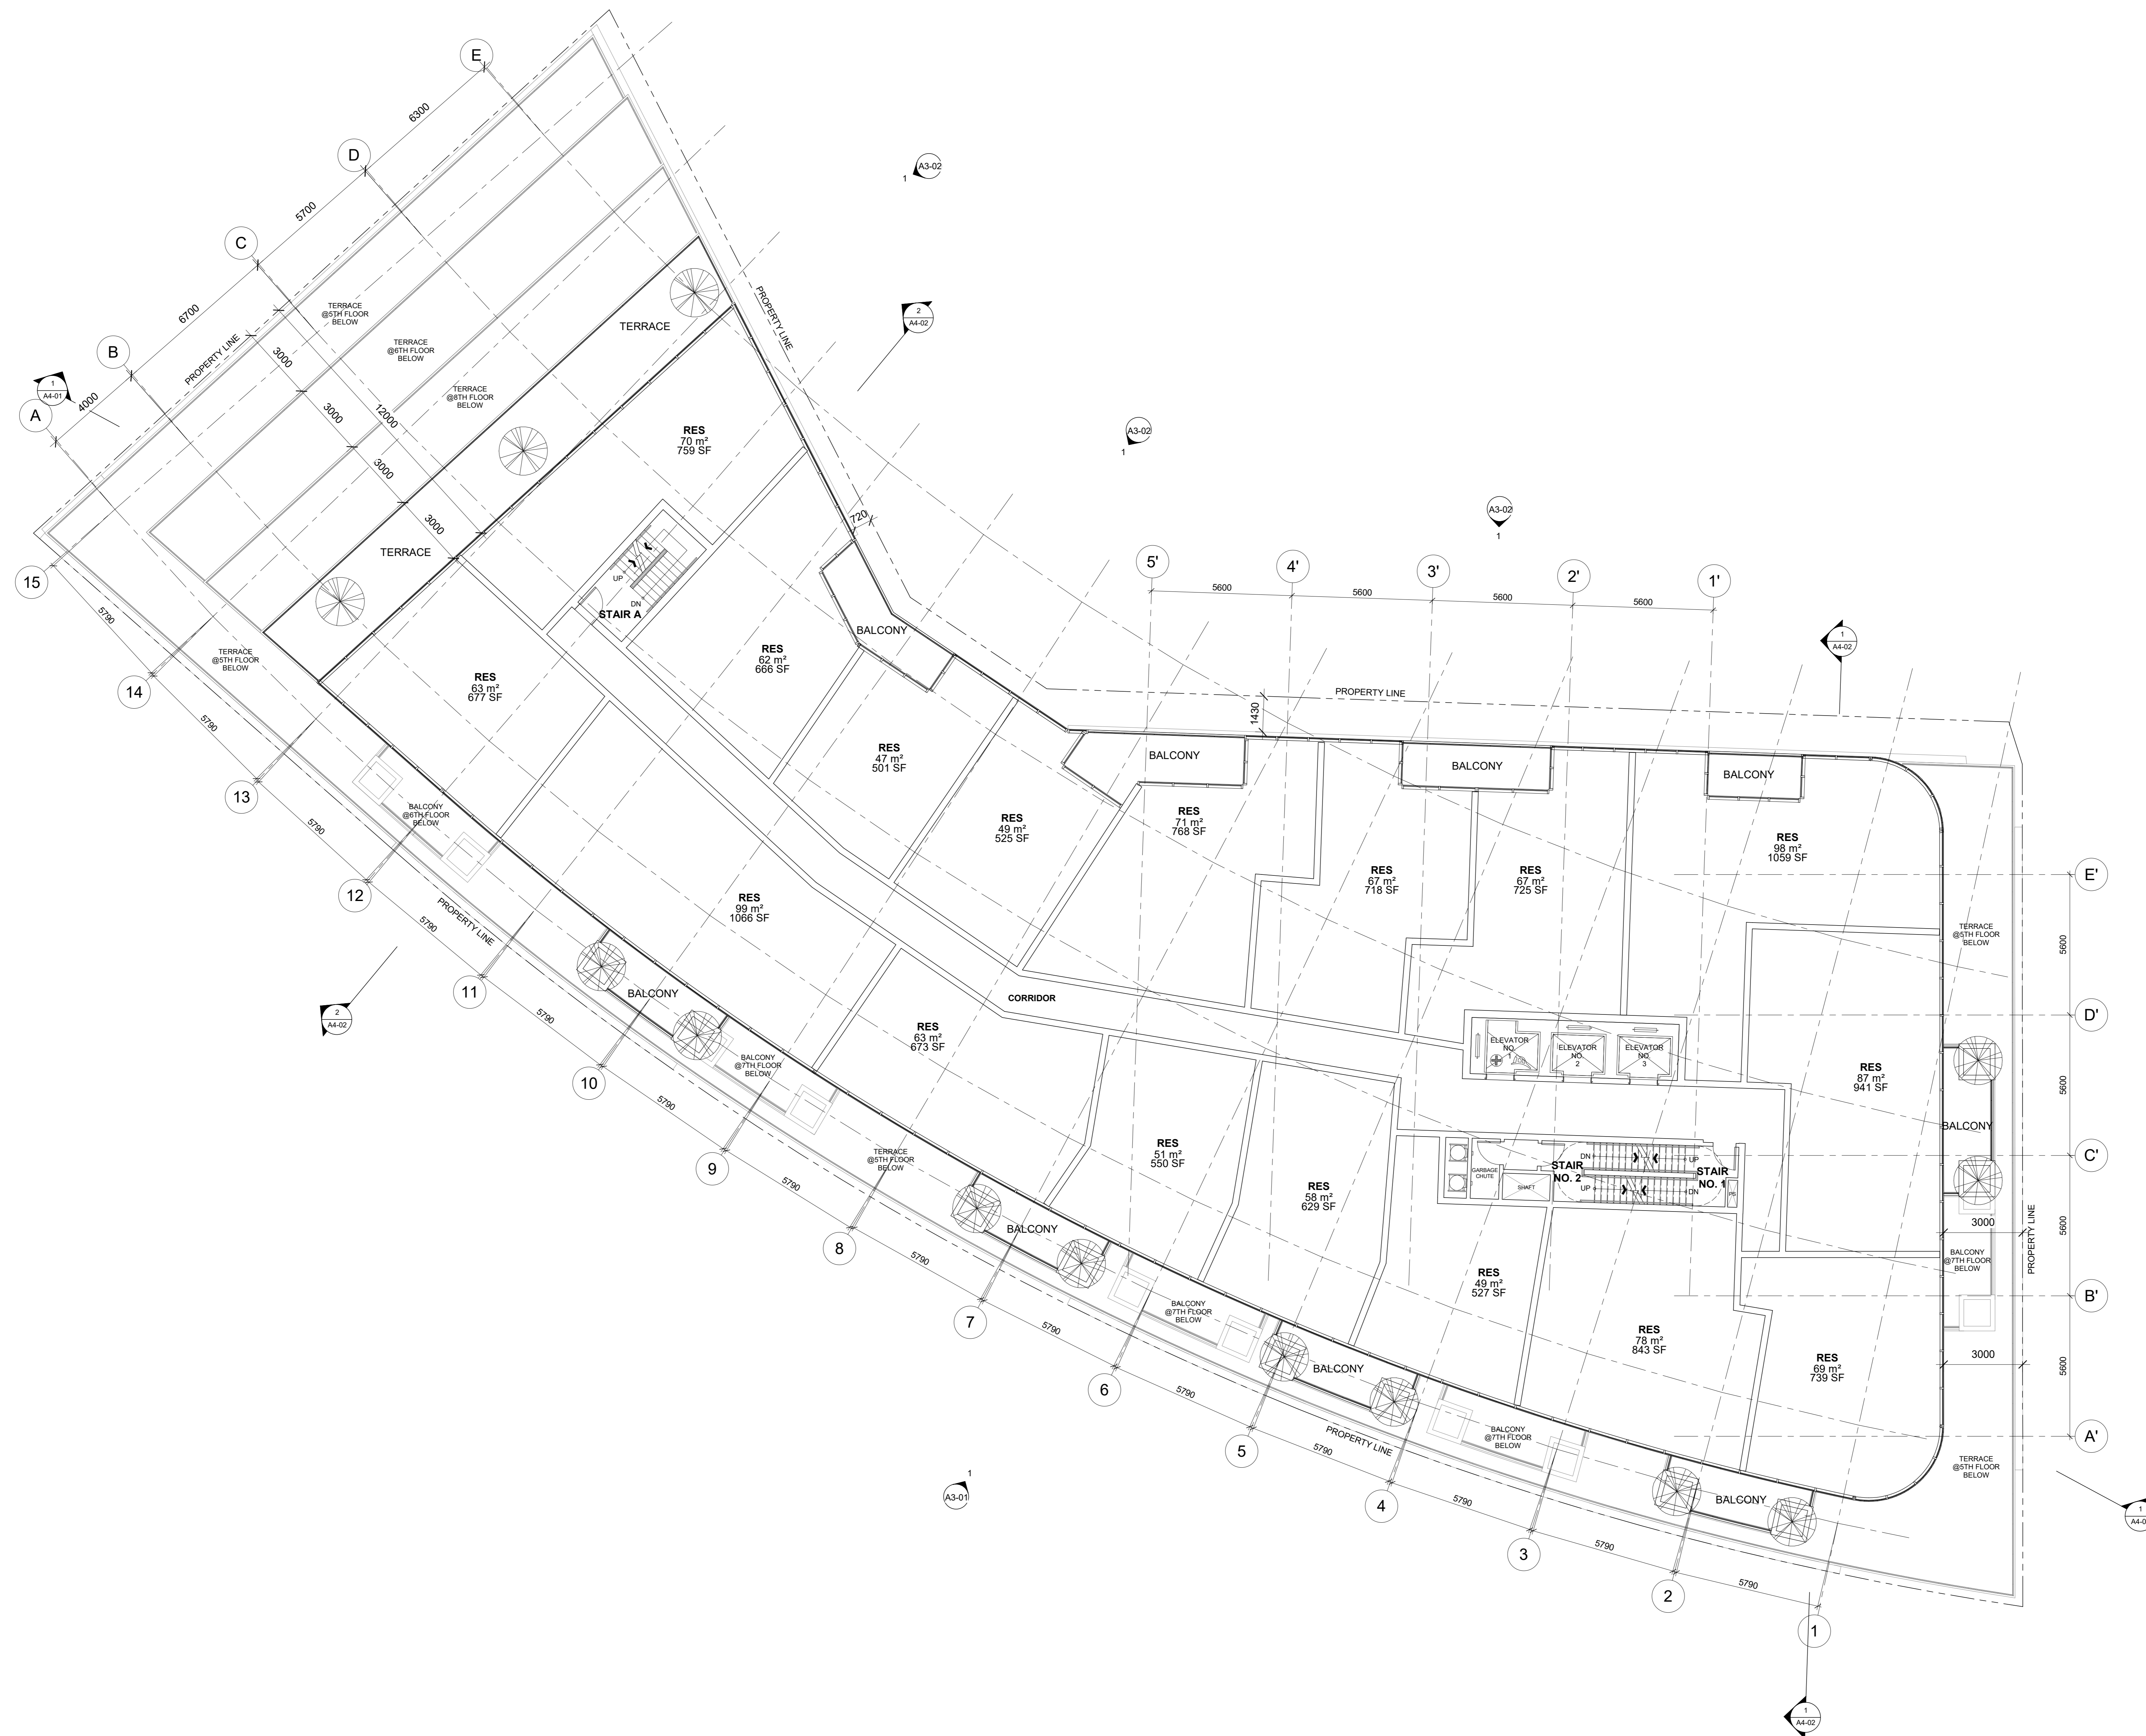

2	RE-ISSUED FOR REZONING	18-APR-19
1	ISSUED FOR REZONING	10-OCT-17
NO.	DESCRIPTION	DATE

REVISIONS/ISSUES
 CONTRACTOR SHALL CHECK AND VERIFY ALL DIMENSIONS AND REPORT ANY OMISSIONS OR DISCREPANCIES TO THE ARCHITECT BEFORE PROCEEDING WITH THE WORK.
 DO NOT SCALE THE DRAWINGS




DRAWN	HK & CD
CHECKED	MS & BB
DATE INITIATED	04/11/19
DATE PLOTTED	2019-04-16 5:30:43 PM

BBB ARCHITECTS
 14 Duncan Street 4th Floor
 Toronto, Ontario, CA M5H 3G8
 416-591-8999 www.bbb.ca



DWG. TITLE
8TH FLOOR PLAN

SCALE	DWG. NO.	REV.
1 : 100	A2-12	
PROJ. NO.	1456	

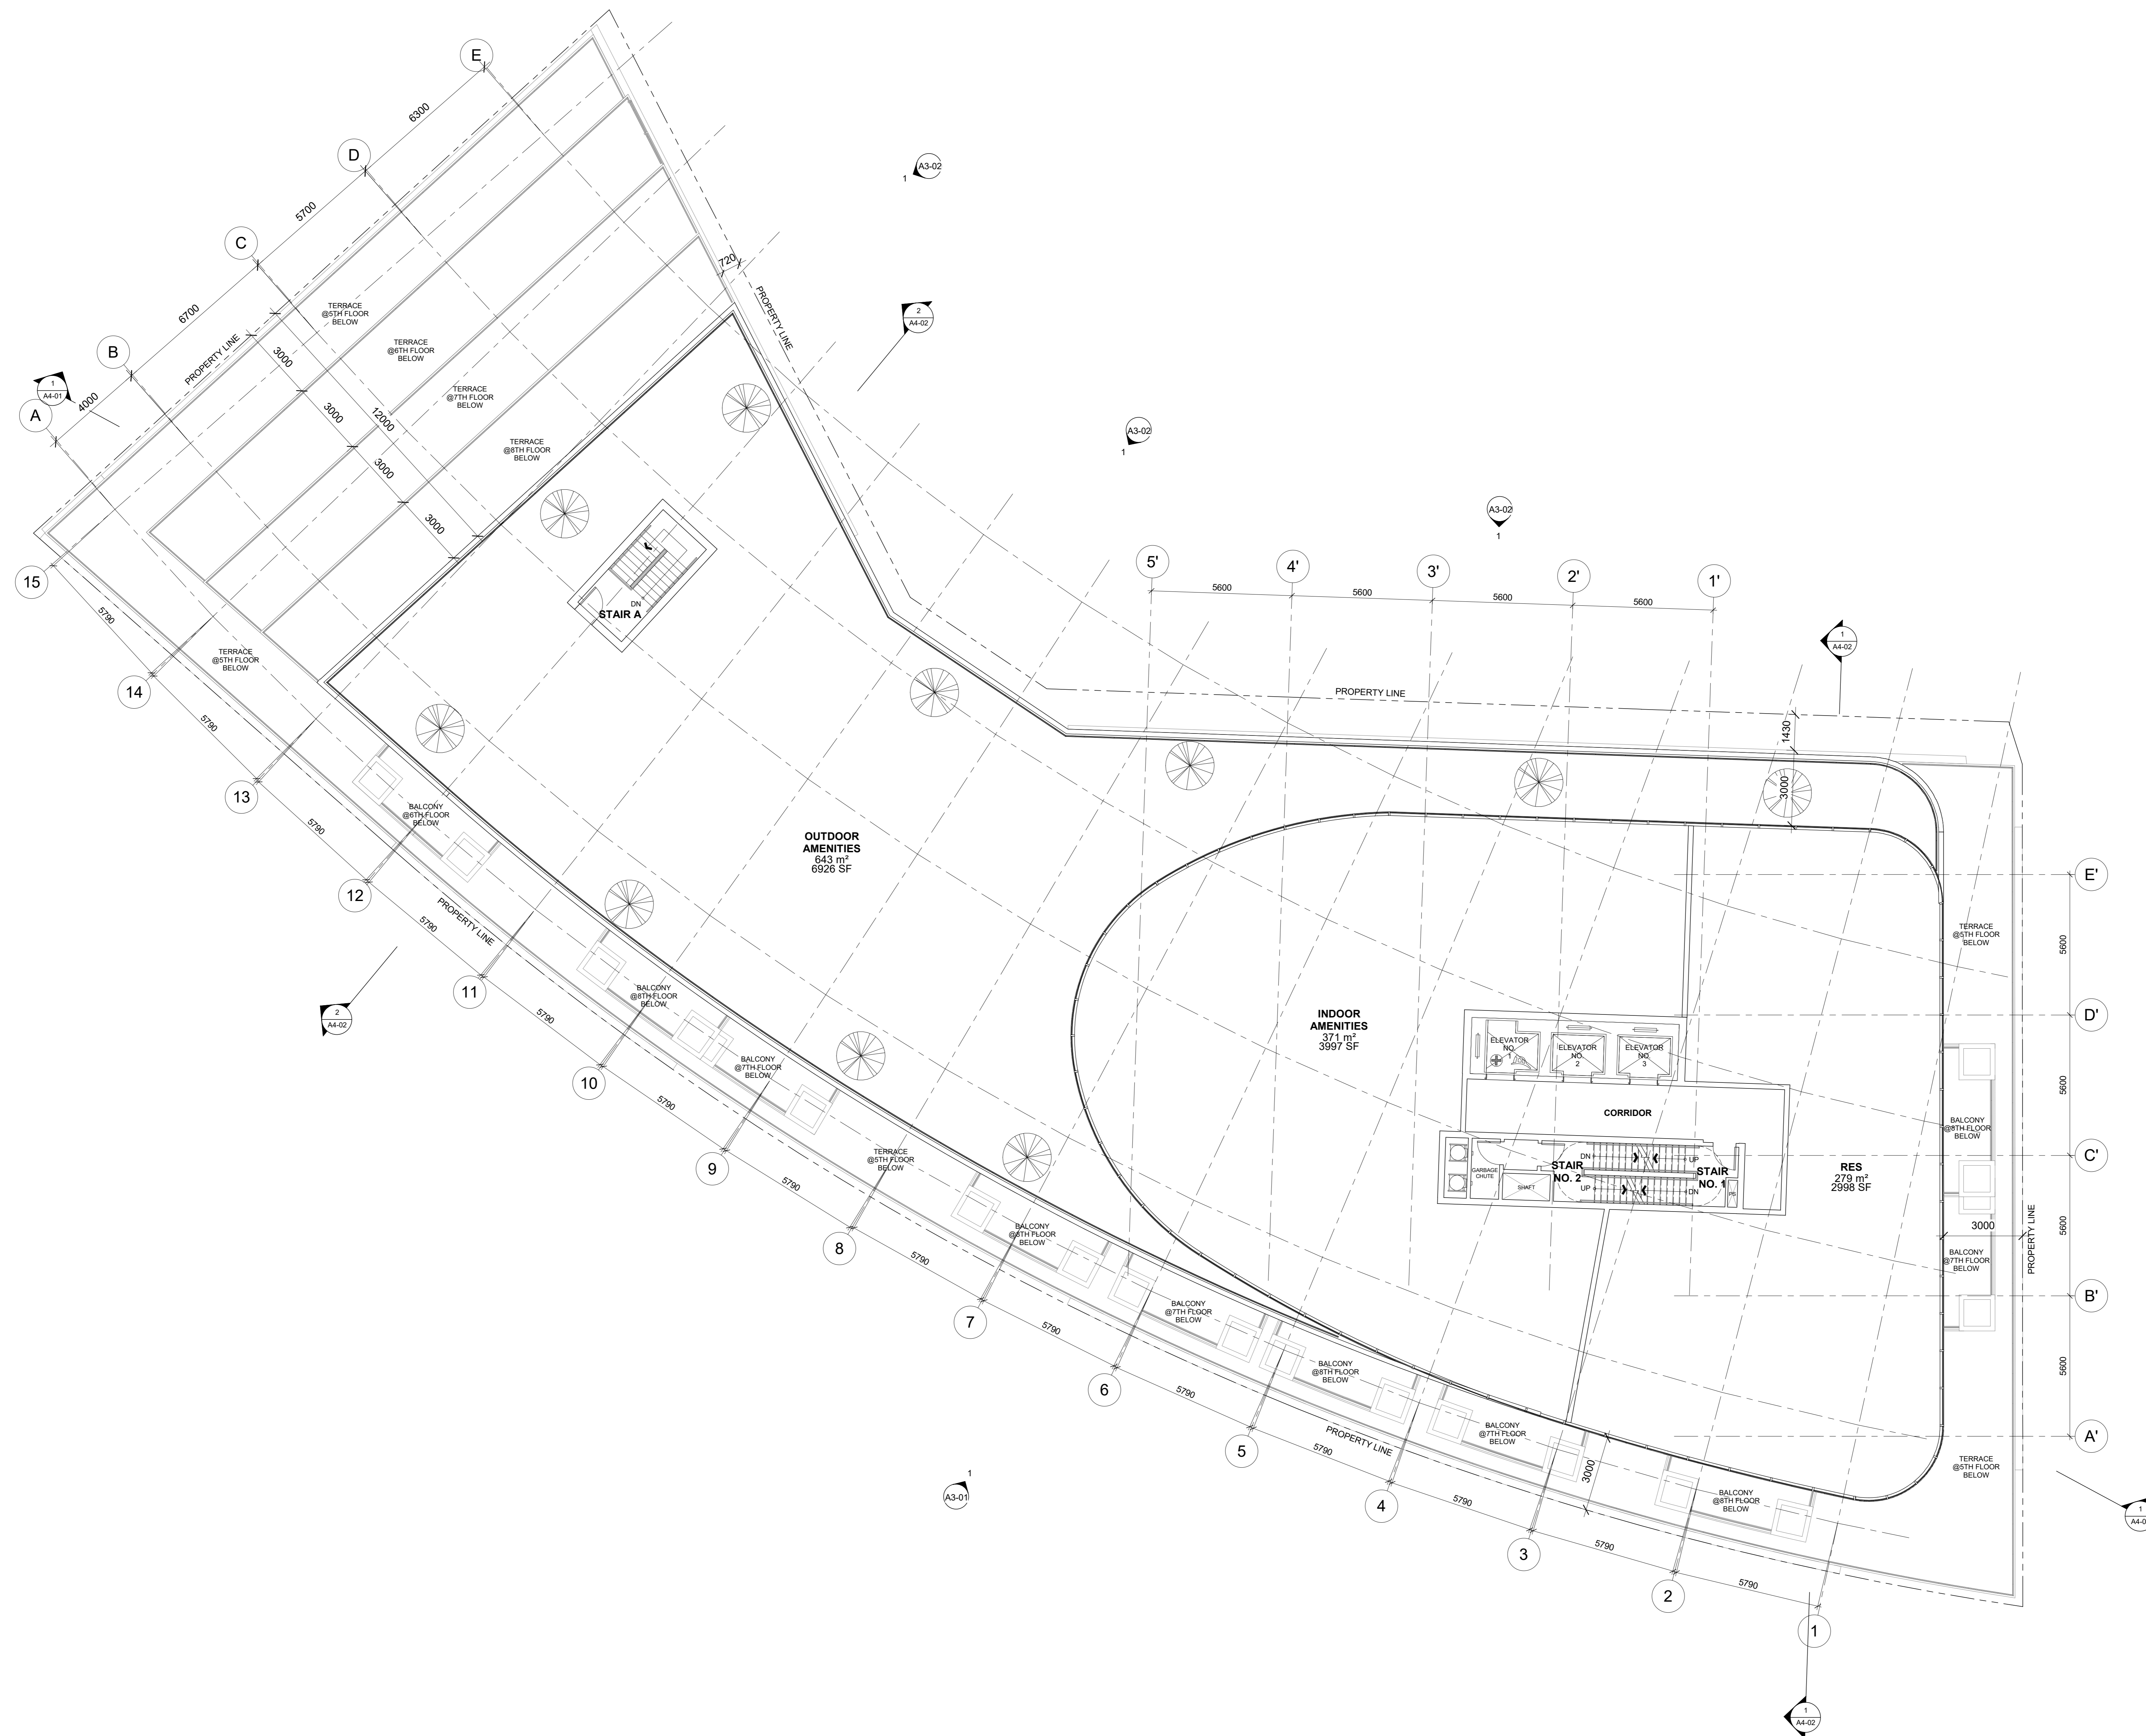

2	RE-ISSUED FOR REZONING	18-APR-19
1	ISSUED FOR REZONING	10-OCT-17
NO.	DESCRIPTION	DATE

REVISIONS/ISSUES
 CONTRACTOR SHALL CHECK AND VERIFY ALL DIMENSIONS AND REPORT ANY OMISSIONS OR DISCREPANCIES TO THE ARCHITECT BEFORE PROCEEDING WITH THE WORK.
 DO NOT SCALE THE DRAWINGS.





DRAWN	HK & CD
CHECKED	MS & BB
DATE INITIATED	04/11/19
DATE PLOTTED	2019-04-16 5:30:45 PM

BBB ARCHITECTS
 14 Duncan Street 4th Floor
 Toronto, Ontario, CA M5H 3G8
 416-591-8999 www.bbb.ca



DWG. TITLE		
9TH FLOOR PLAN - AMENITIES		
SCALE	DWG. NO.	REV.
1 : 100		
PROJ. NO.	A2-13	
1456		

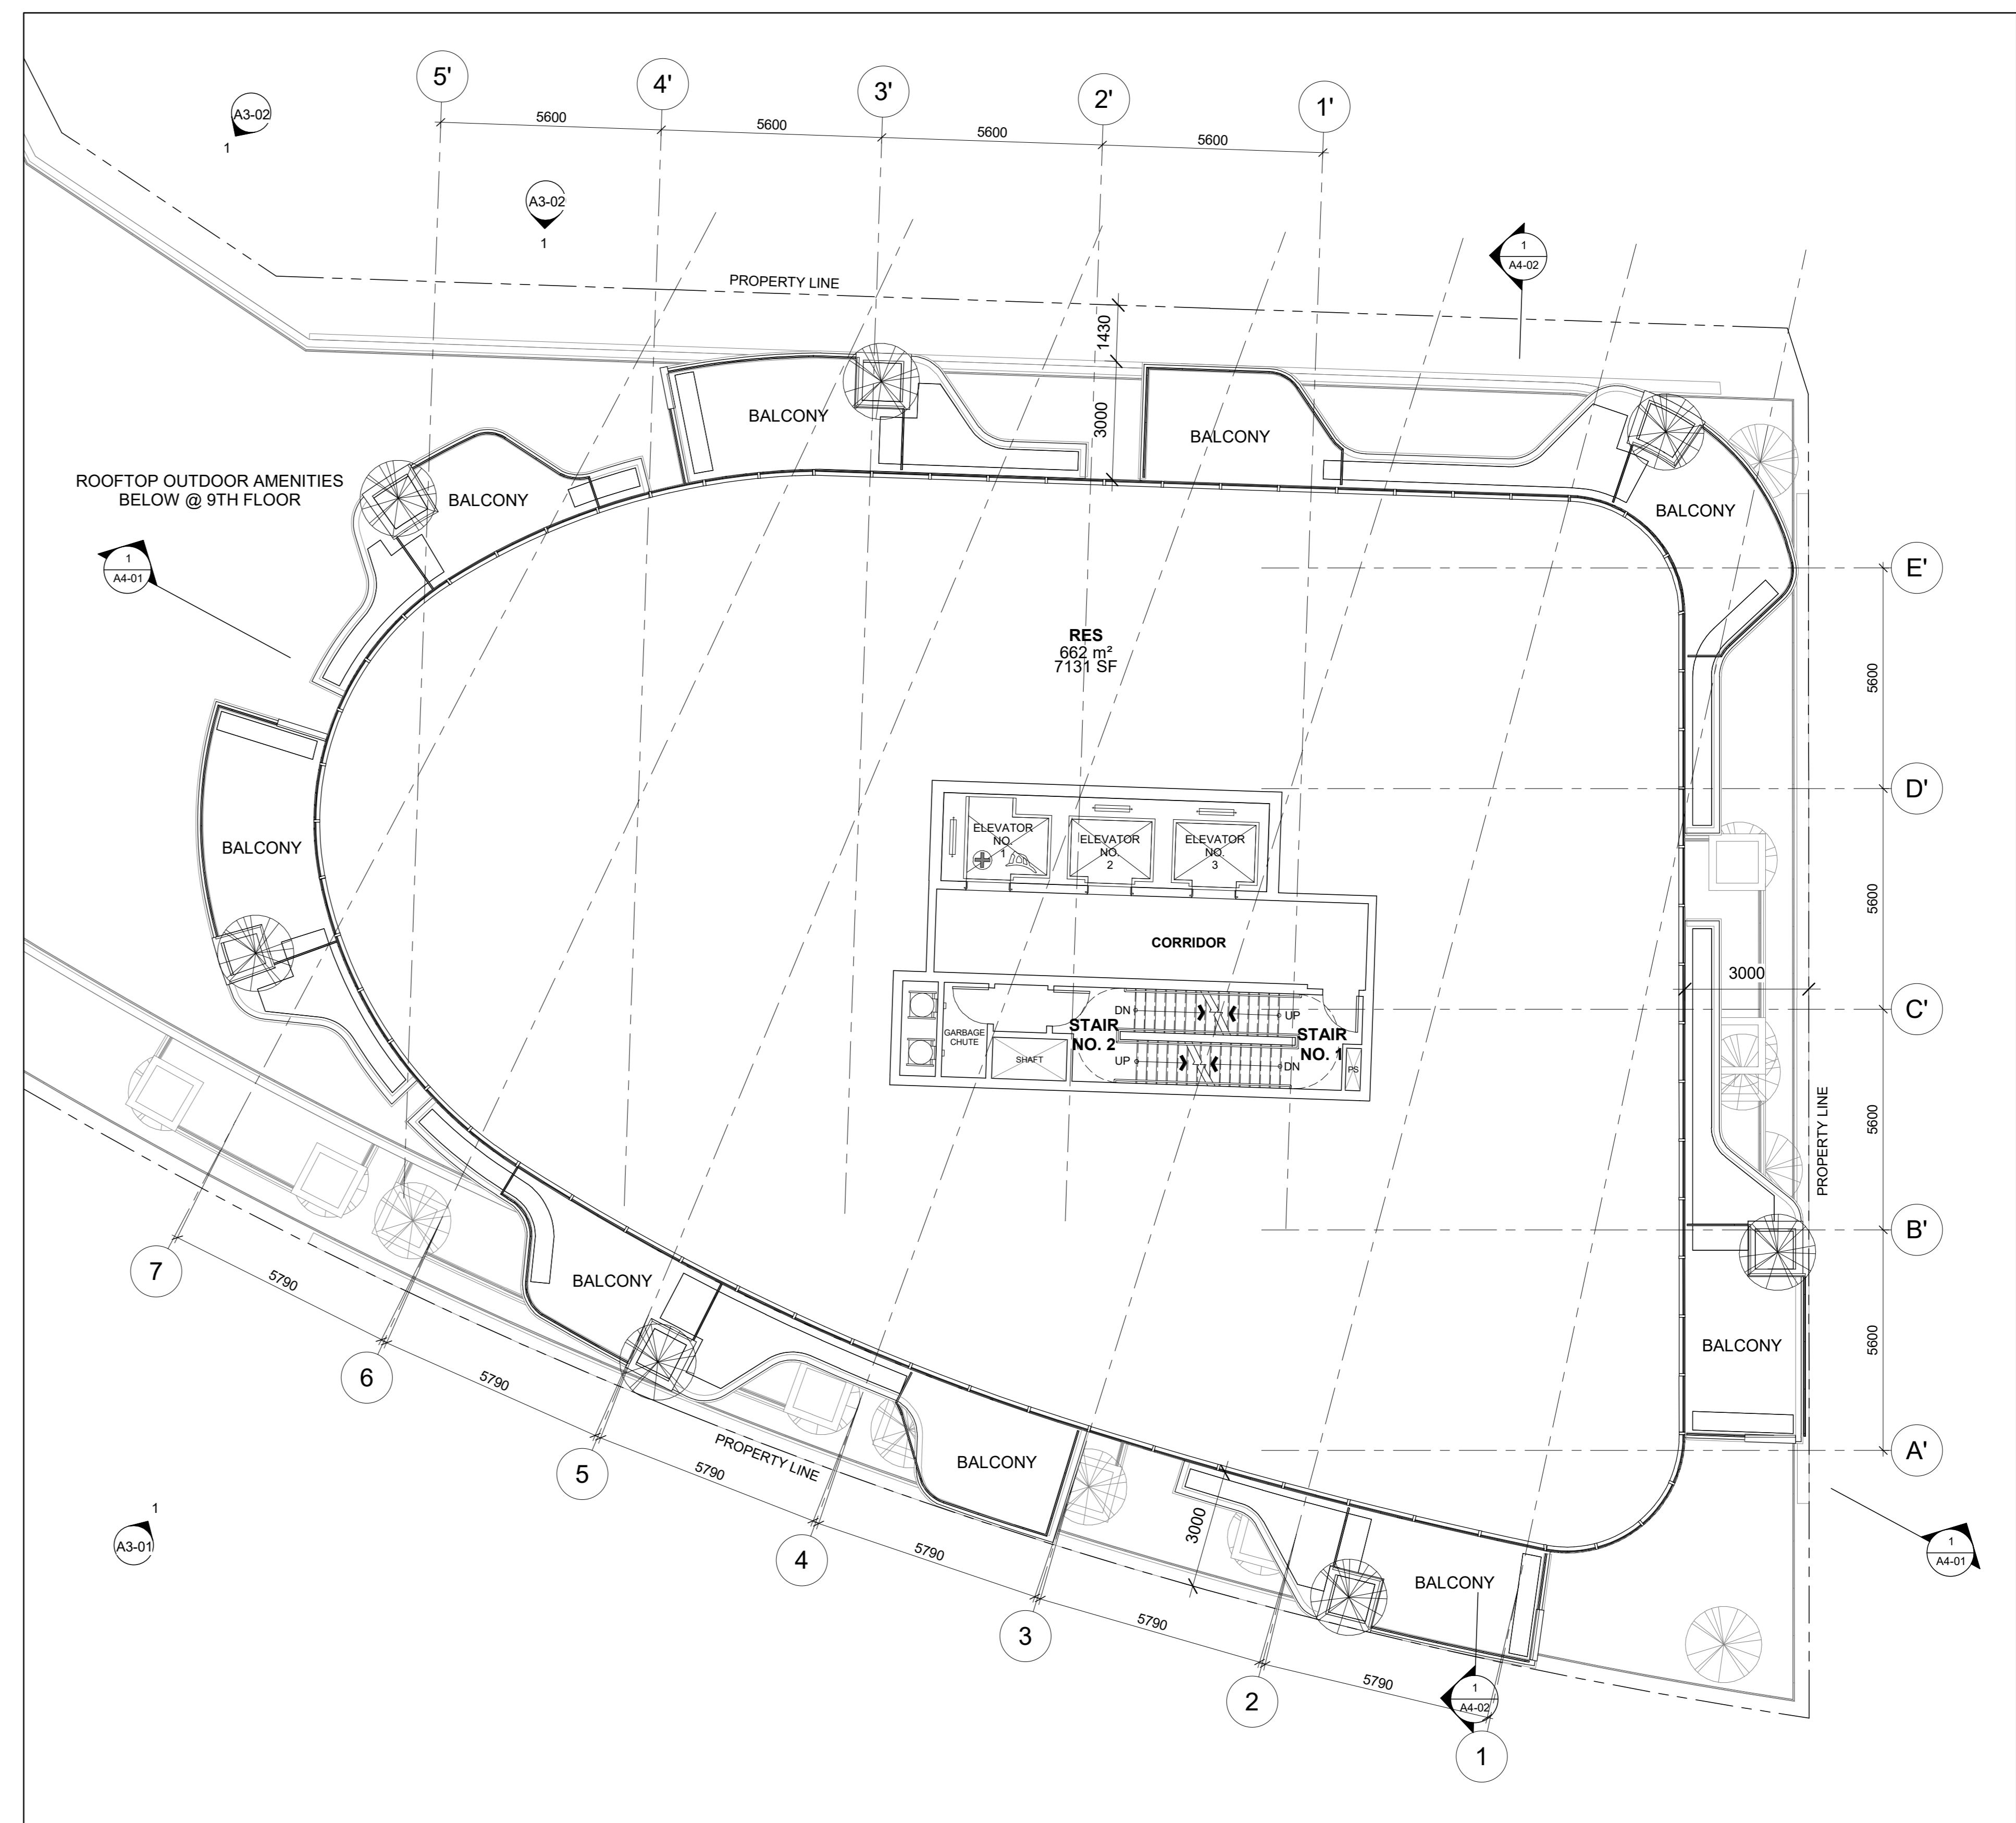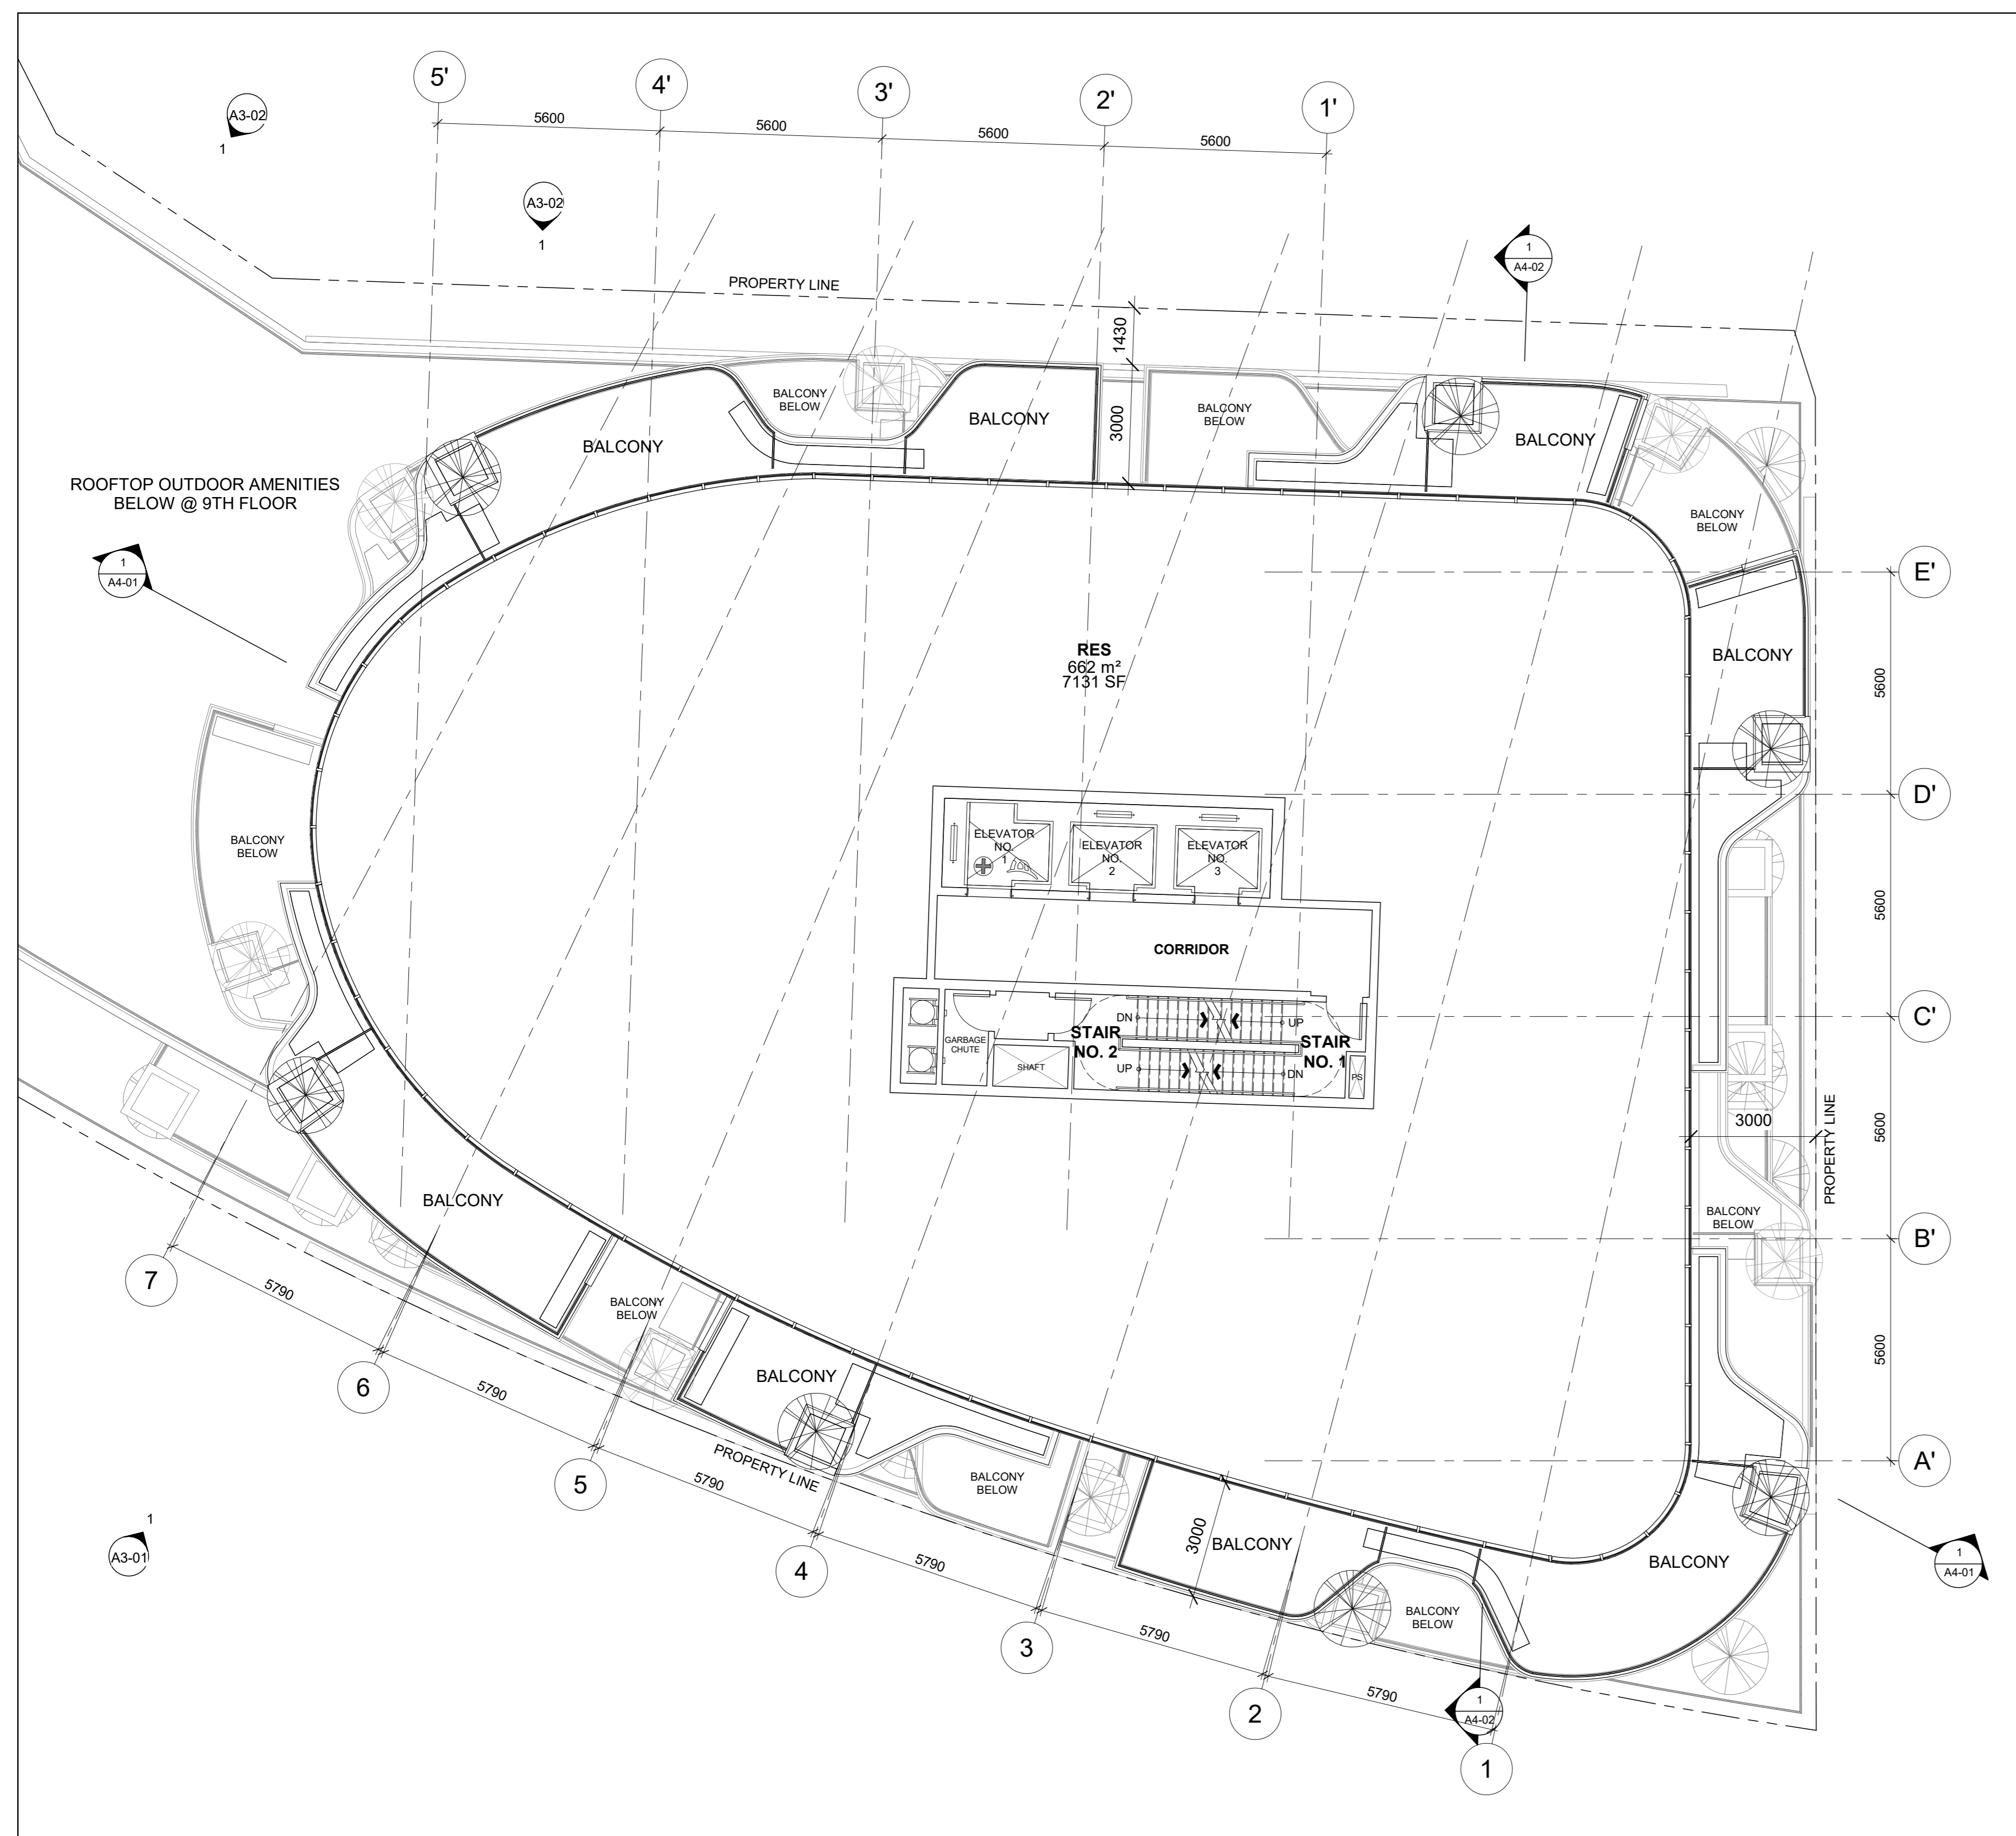

2 TYPICAL TOWER PLAN - ODD NUMBERED FLOORS
1:100

1 TYPICAL TOWER PLAN - EVEN NUMBERED FLOORS
1:100

2	RE-ISSUED FOR REZONING	18-APR-19
1	ISSUED FOR REZONING	10-OCT-17
NO.	DESCRIPTION	DATE

REVISIONS/ISSUES

CONTRACTOR SHALL CHECK AND VERIFY ALL DIMENSIONS AND REPORT ANY OMISSIONS OR DISCREPANCIES TO THE ARCHITECT BEFORE PROCEEDING WITH THE WORK.
DO NOT SCALE THE DRAWINGS



DRAWN	HK & CD
CHECKED	MS & BB
DATE INITIATED	04/11/19
DATE PLOTTED	2019-04-16 5:30:50 PM

BBB ARCHITECTS



14 Duncan Street 4th Floor
Toronto, Ontario, CA M5H 3G8
416-591-8999 www.bbb.ca



Designers Walk

DWG. TITLE
TYPICAL TOWER PLANS

SCALE	DWG. NO.	REV.
1 : 100	A2-14	
PROJ. NO.	1456	

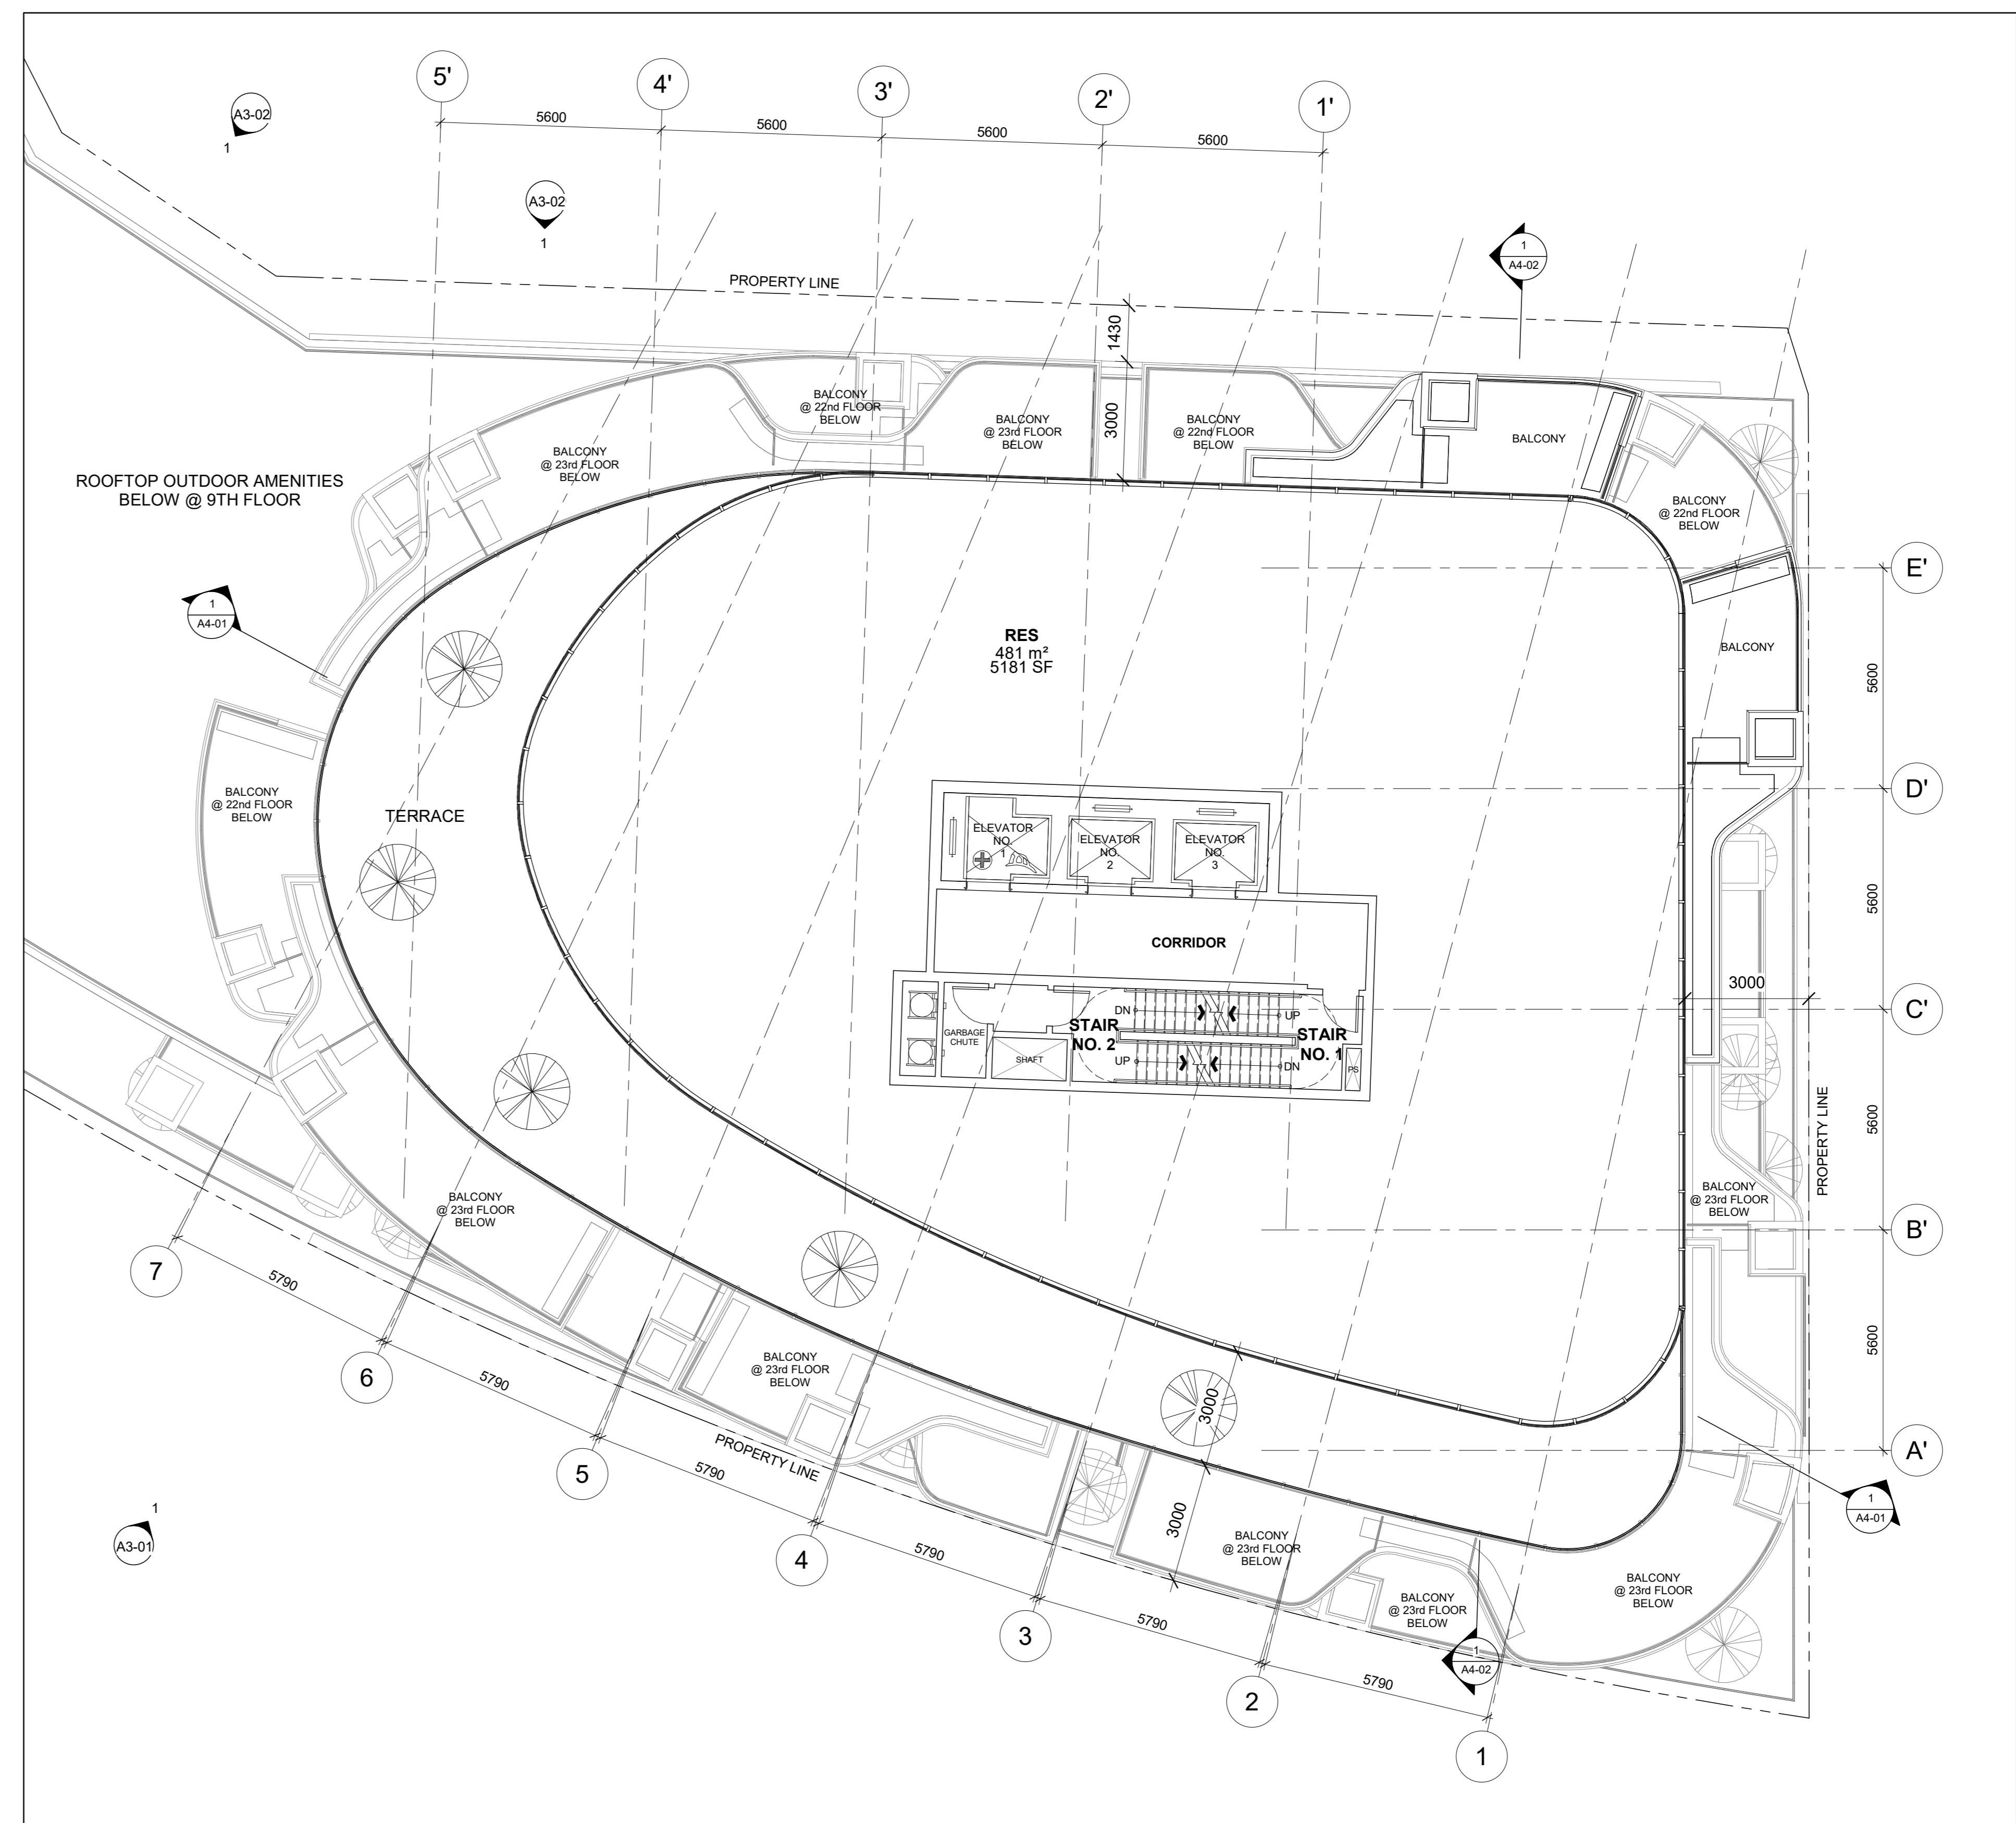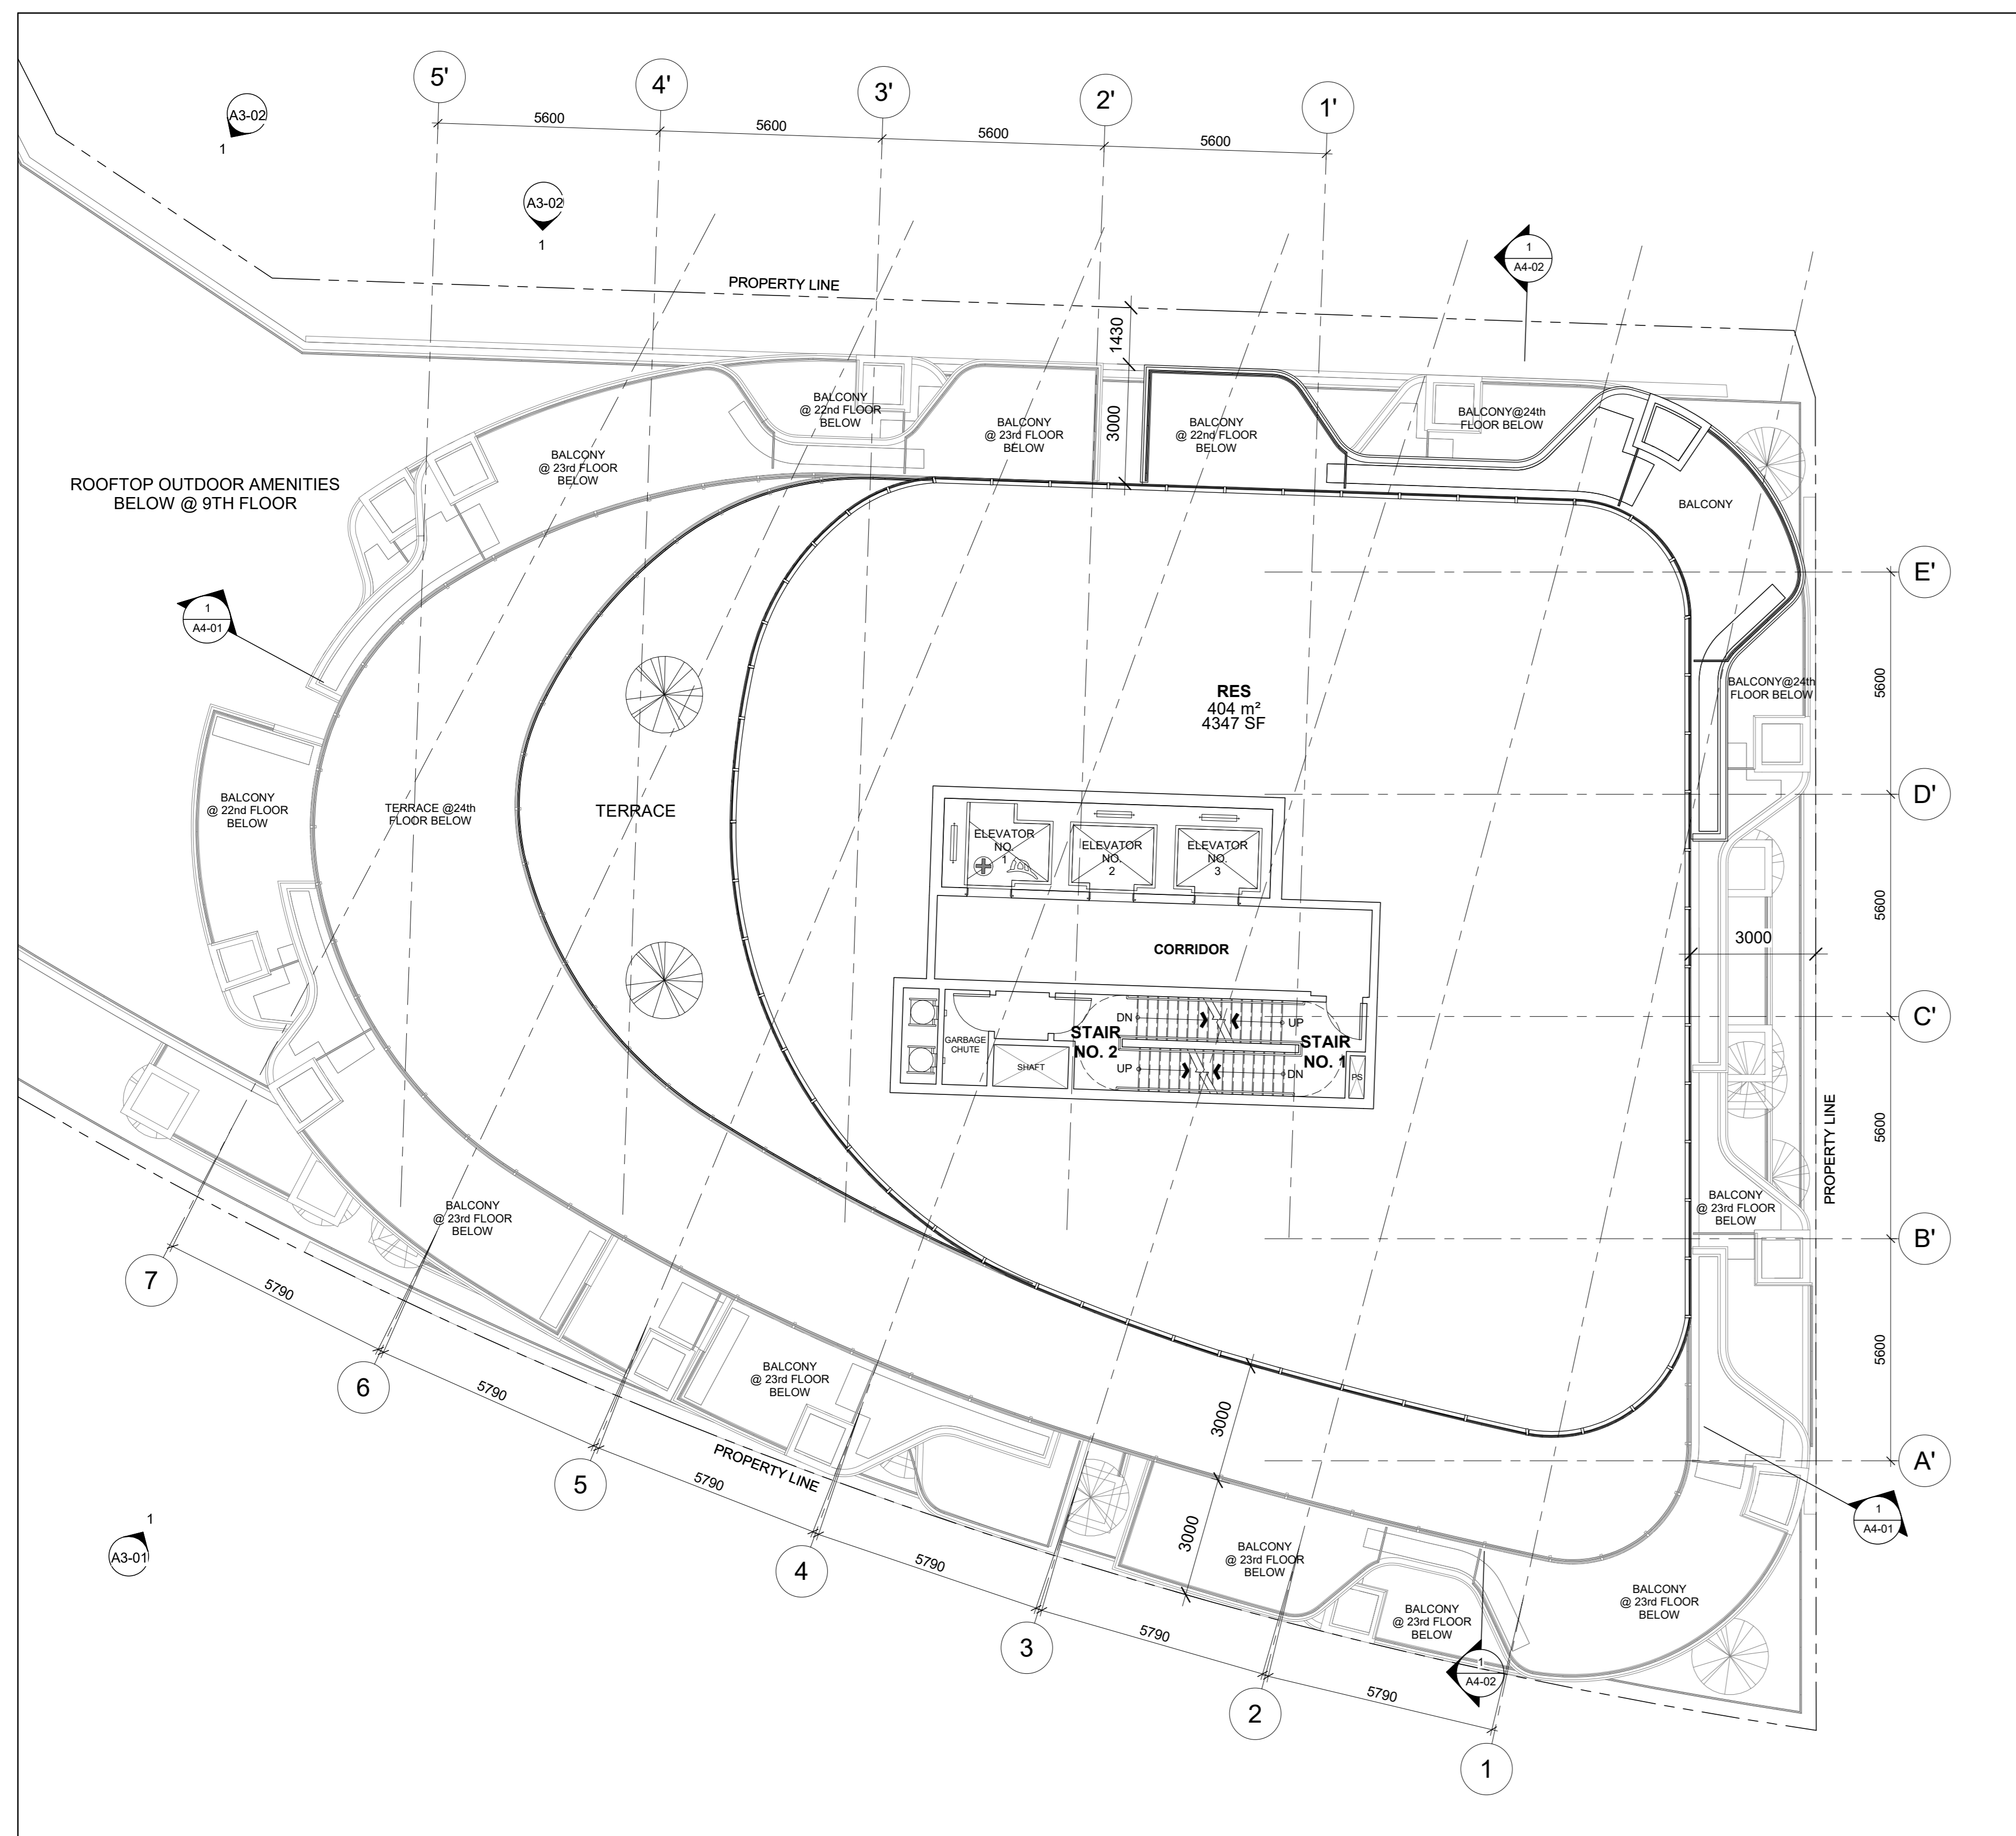

2 25TH FLOOR
1:100

1 24TH FLOOR
1:100

2	RE-ISSUED FOR REZONING	18-APR-19
1	ISSUED FOR REZONING	10-OCT-17
NO.	DESCRIPTION	DATE

REVISIONS/ISSUES

CONTRACTOR SHALL CHECK AND VERIFY ALL DIMENSIONS AND REPORT ANY OMISSIONS OR DISCREPANCIES TO THE ARCHITECT BEFORE PROCEEDING WITH THE WORK.
DO NOT SCALE THE DRAWINGS



DRAWN	HK & CD
CHECKED	MS & BB
DATE INITIATED	04/15/19
DATE PLOTTED	2019-04-16 5:30:58 PM

BBB ARCHITECTS


14 Duncan Street 4th Floor
Toronto, Ontario, CA M5H 3G8
416-591-8999 www.bbb.ca



DesignersWalk

DWG. TITLE
24TH & 25TH FLOOR PLAN

SCALE	DWG. NO.	REV.
1 : 100	A2-15	
PROJ. NO.	1456	

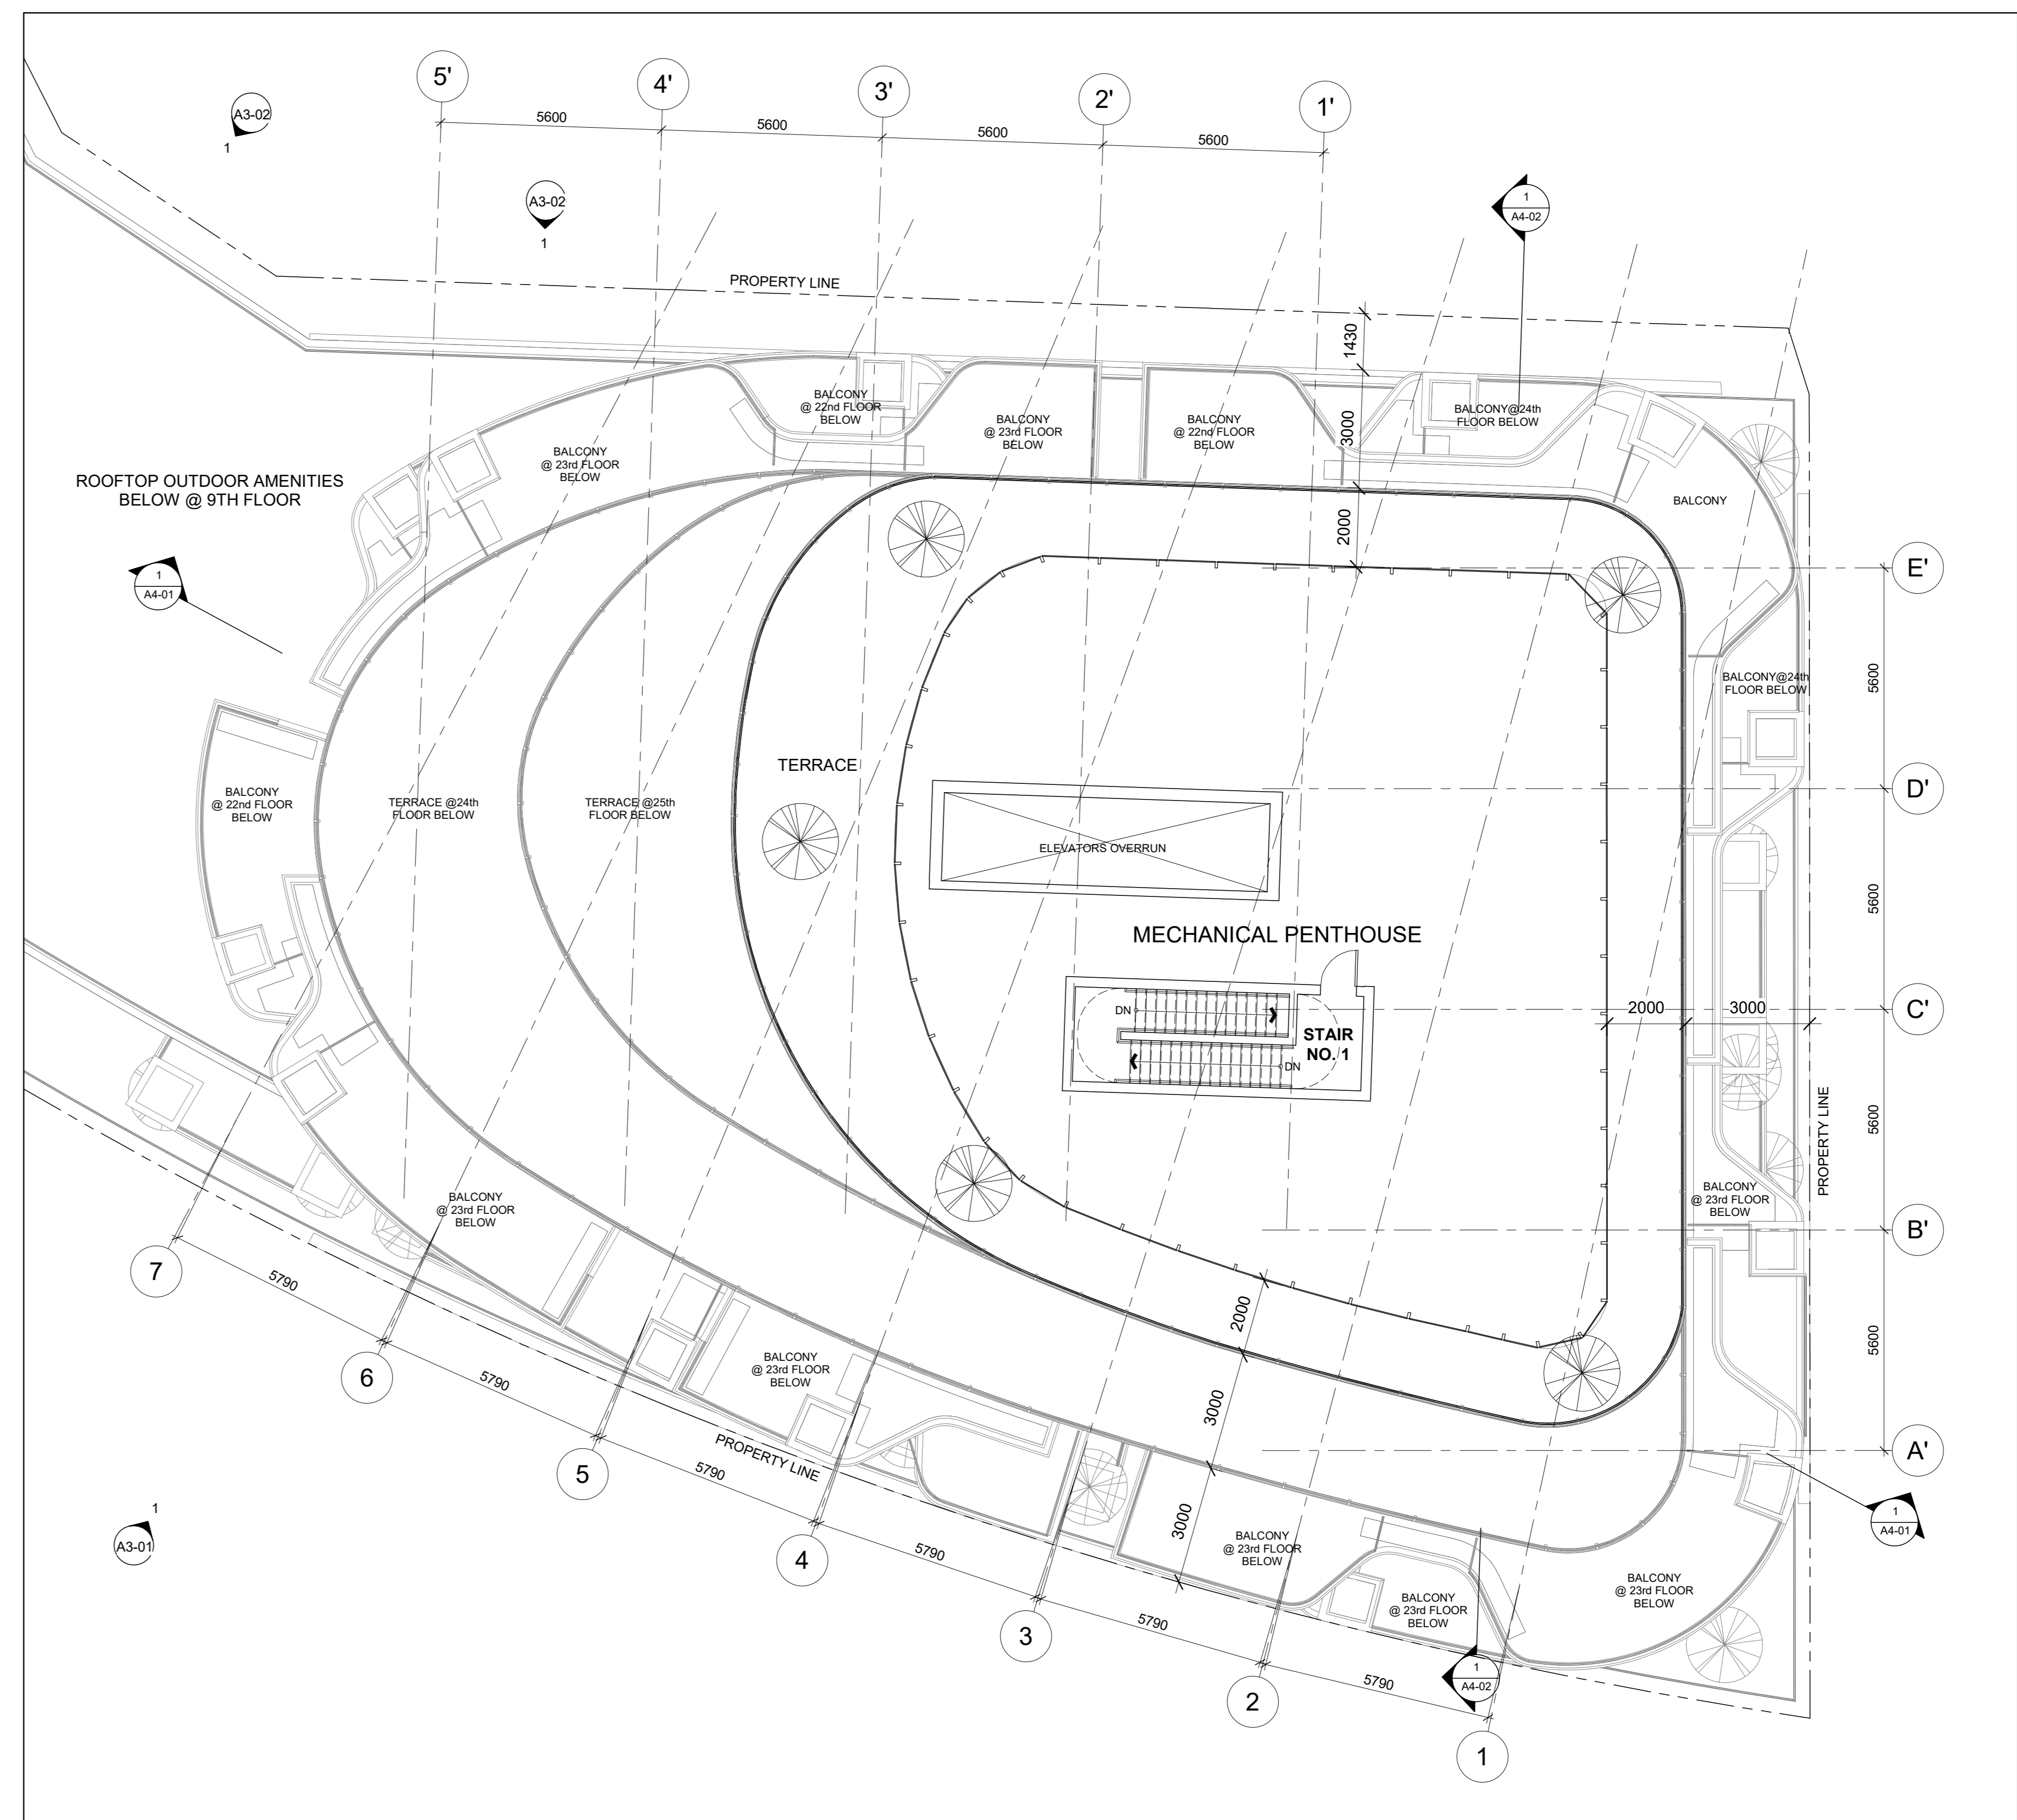

2	RE-ISSUED FOR REZONING	18-APR-19
1	ISSUED FOR REZONING	10-OCT-17
NO.	DESCRIPTION	DATE

REVISIONS/ ISSUES

CONTRACTOR SHALL CHECK AND VERIFY ALL DIMENSIONS AND REPORT ANY OMISSIONS OR DISCREPANCIES TO THE ARCHITECT BEFORE PROCEEDING WITH THE WORK.
DO NOT SCALE THE DRAWINGS



DRAWN	HK & CD
CHECKED	MS & BB
DATE INITIATED	04/15/19
DATE PLOTTED	2019-04-16 5:31:03 PM

BBB ARCHITECTS


14 Duncan Street 4th Floor
Toronto, Ontario, CA M5H 3G8
416-591-8999 www.bbb.ca



Designers Walk

DWG. TITLE
26TH FLOOR - MECH. PENTHOUSE

SCALE	DWG. NO.	REV.
1 : 100	A2-16	
PROJ. NO.		
1456		

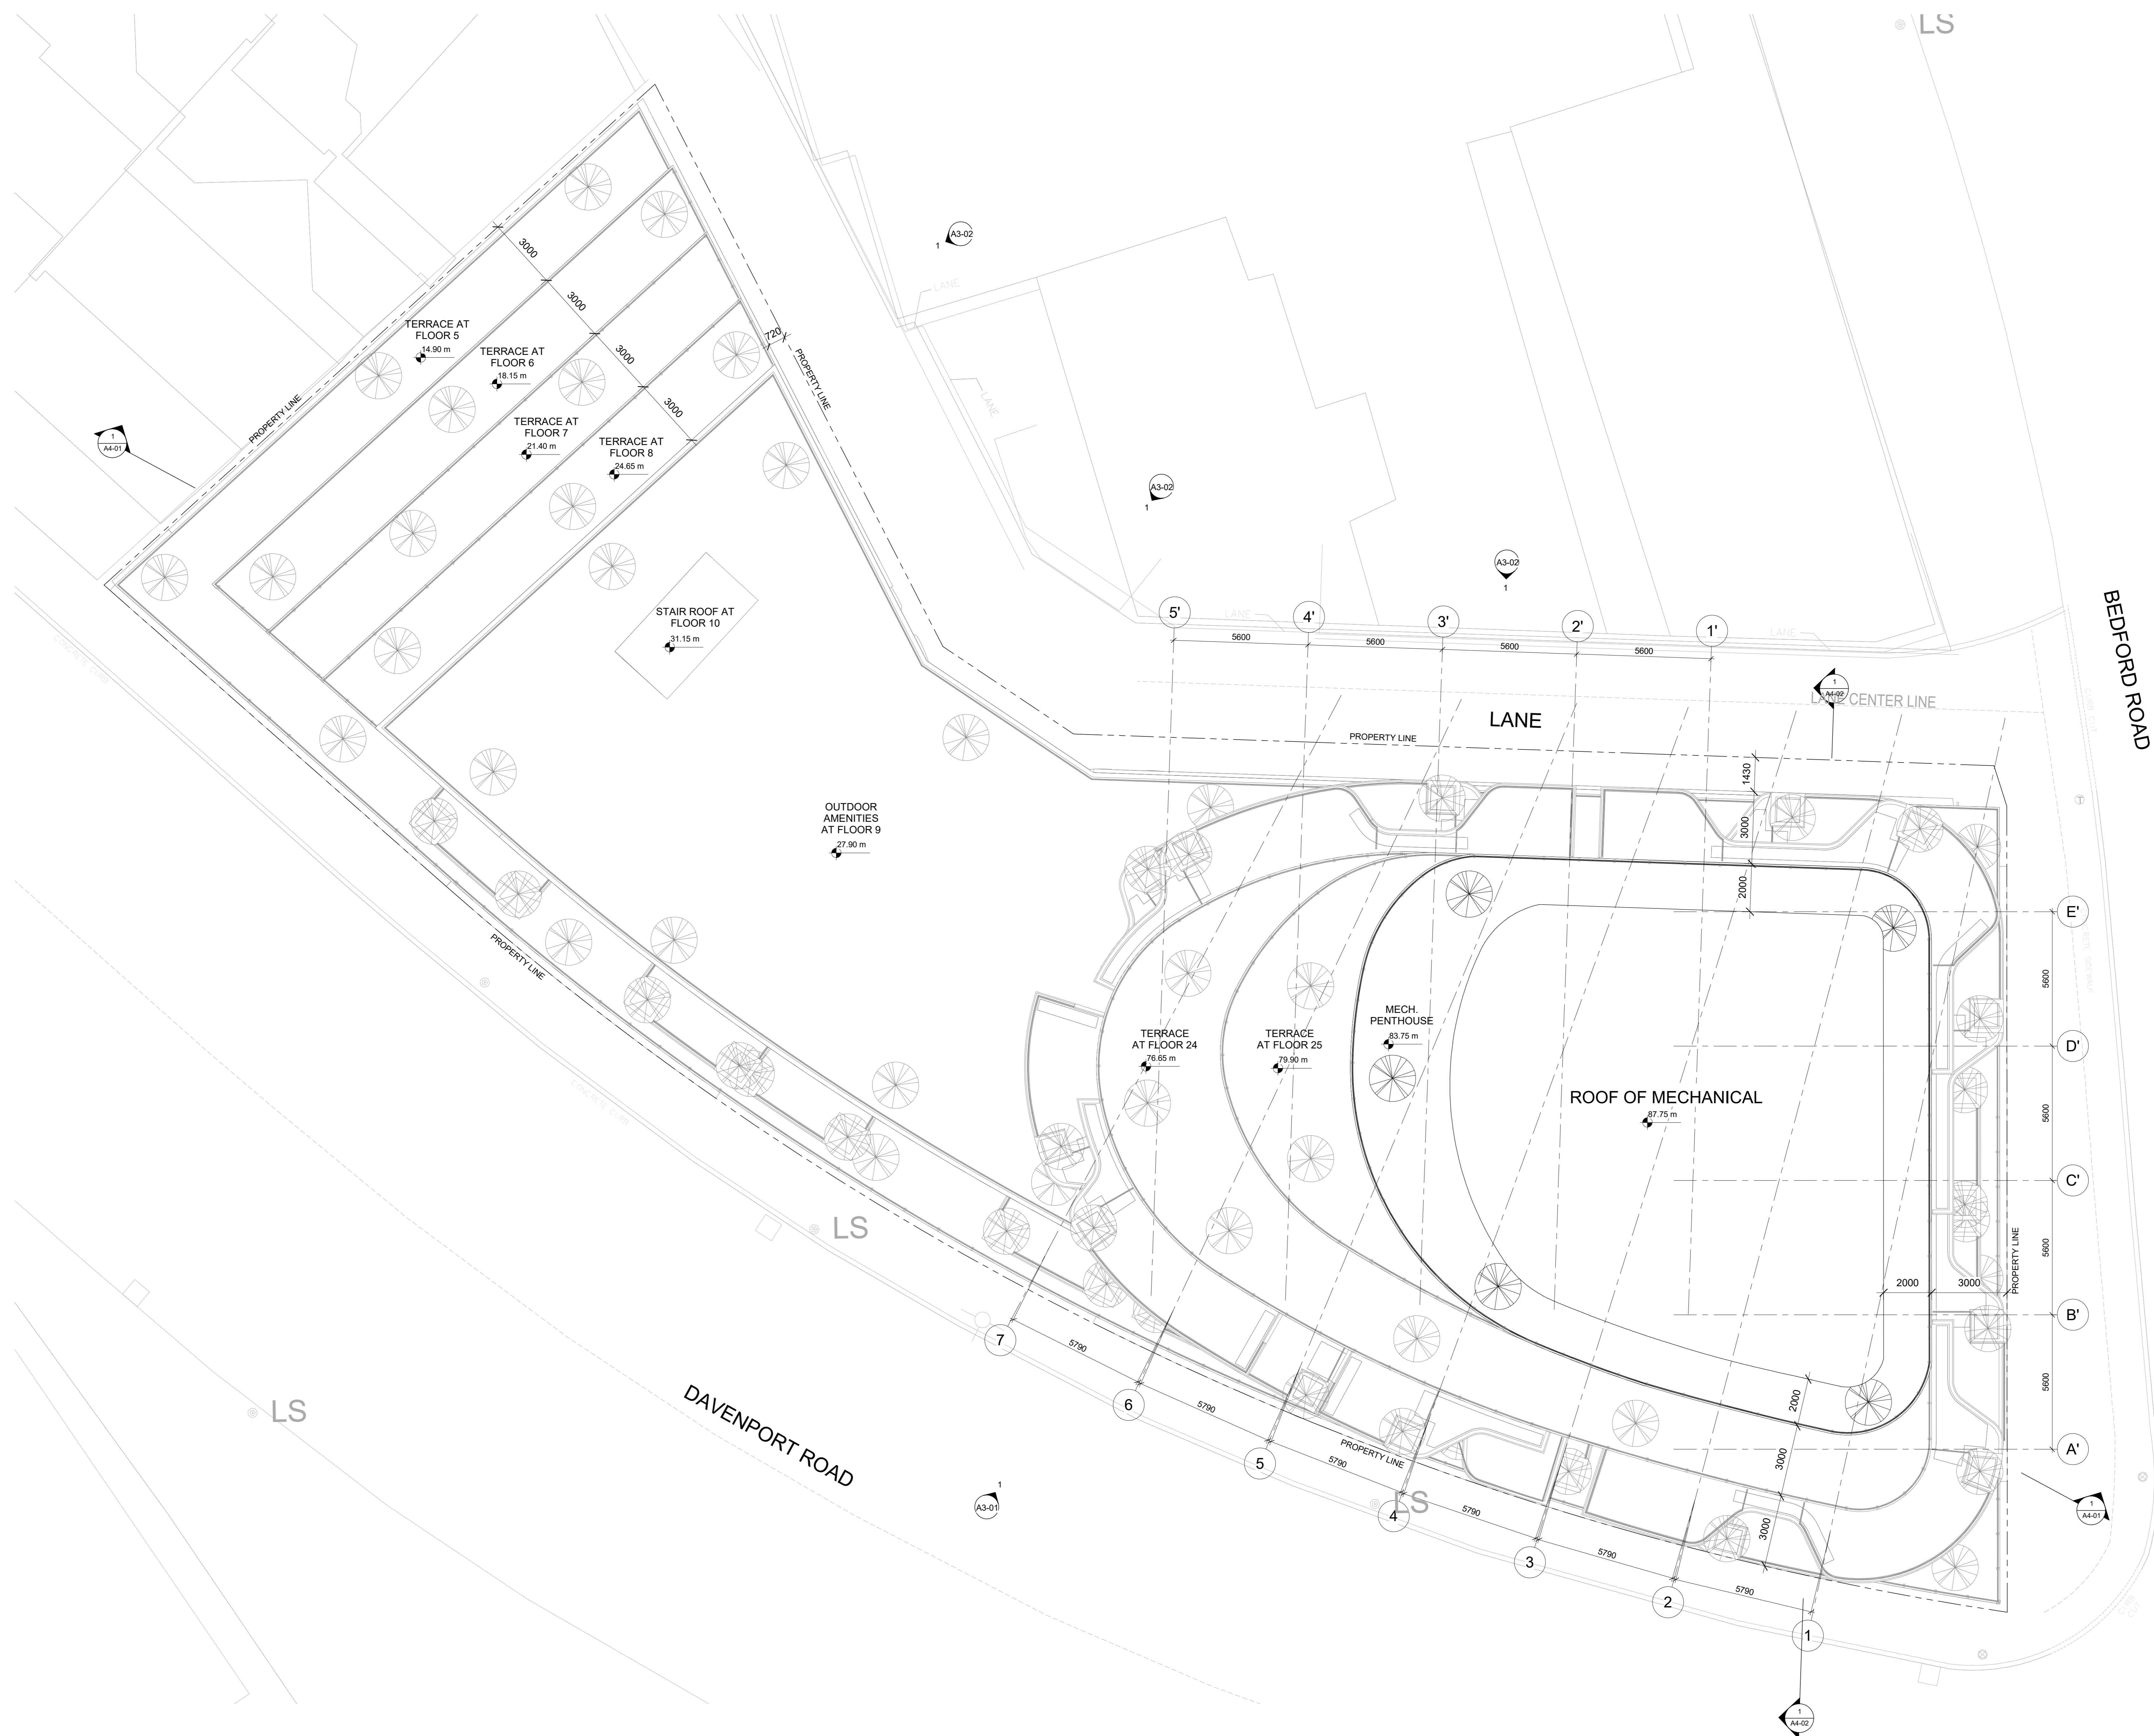

2	RE-ISSUED FOR REZONING	18-APR-19
1	ISSUED FOR REZONING	10-OCT-17
NO.	DESCRIPTION	DATE

REVISIONS/ ISSUES
 CONTRACTOR SHALL CHECK AND VERIFY ALL DIMENSIONS AND REPORT ANY OMISSIONS OR DISCREPANCIES TO THE ARCHITECT BEFORE PROCEEDING WITH THE WORK.
 DO NOT SCALE THE DRAWINGS




DRAWN	HK & CD
CHECKED	MS & BB
DATE INITIATED	04/11/19
DATE PLOTTED	2019-04-16 5:31:06 PM

BBB ARCHITECTS
 14 Duncan Street 4th Floor
 Toronto, Ontario, CA M5H 3G8
 416-591-8999 www.bbb.ca



DWG. TITLE
ROOF PLAN

SCALE	DWG. NO.	REV.
1 : 100	A2-17	
PROJ. NO.		
1456		

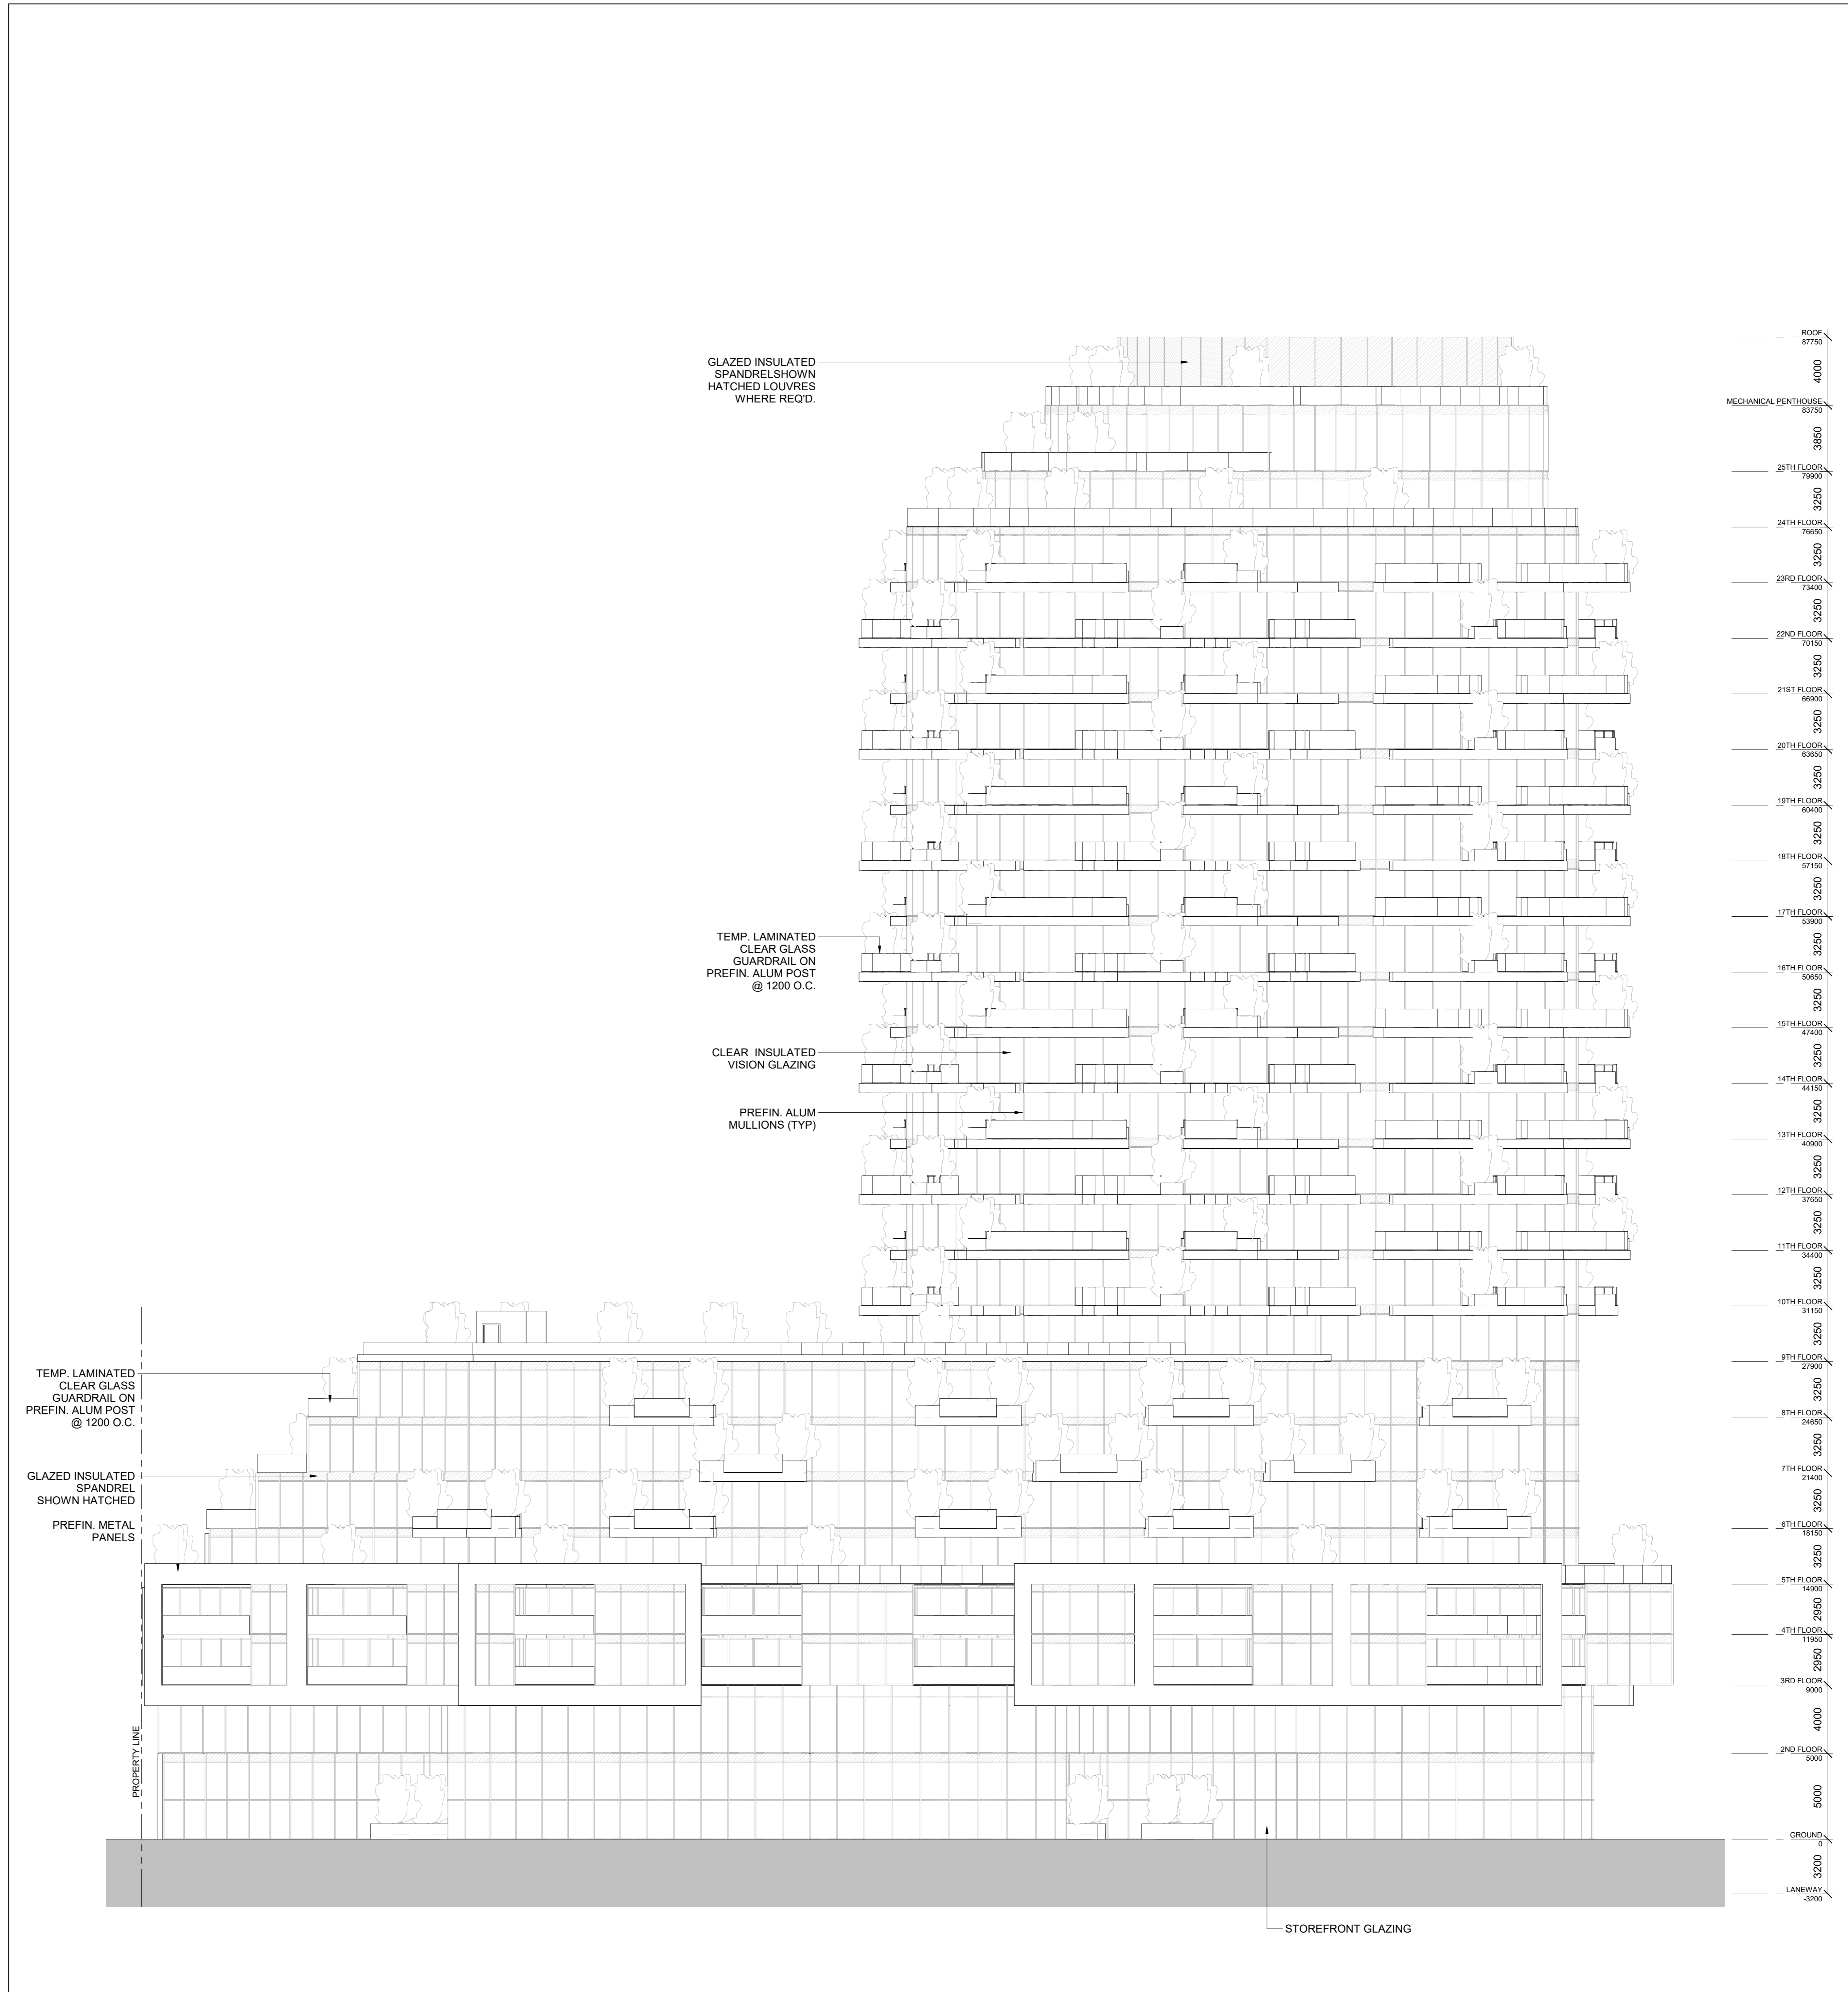

1 SOUTH ELEVATION
1:150

2	RE-ISSUED FOR REZONING	18-APR-19
1	ISSUED FOR REZONING	10-OCT-17
NO.	DESCRIPTION	DATE

REVISIONS/ISSUES
 CONTRACTOR SHALL CHECK AND VERIFY ALL DIMENSIONS AND REPORT ANY OMISSIONS OR DISCREPANCIES TO THE ARCHITECT BEFORE PROCEEDING WITH THE WORK.
 DO NOT SCALE THE DRAWINGS




DRAWN	HK & CD
CHECKED	MS & BB
DATE INITIATED	04/11/19
DATE PLOTTED	2019-04-16 5:31:09 PM

BBB ARCHITECTS
 14 Duncan Street 4th Floor
 Toronto, Ontario, CA M5H 3G8
 416-591-8999 www.bbb.ca



DWG. TITLE
ELEVATIONS

SCALE	DWG. NO.	REV.
1 : 150		
PROJ. NO.	A3-01	
1456		

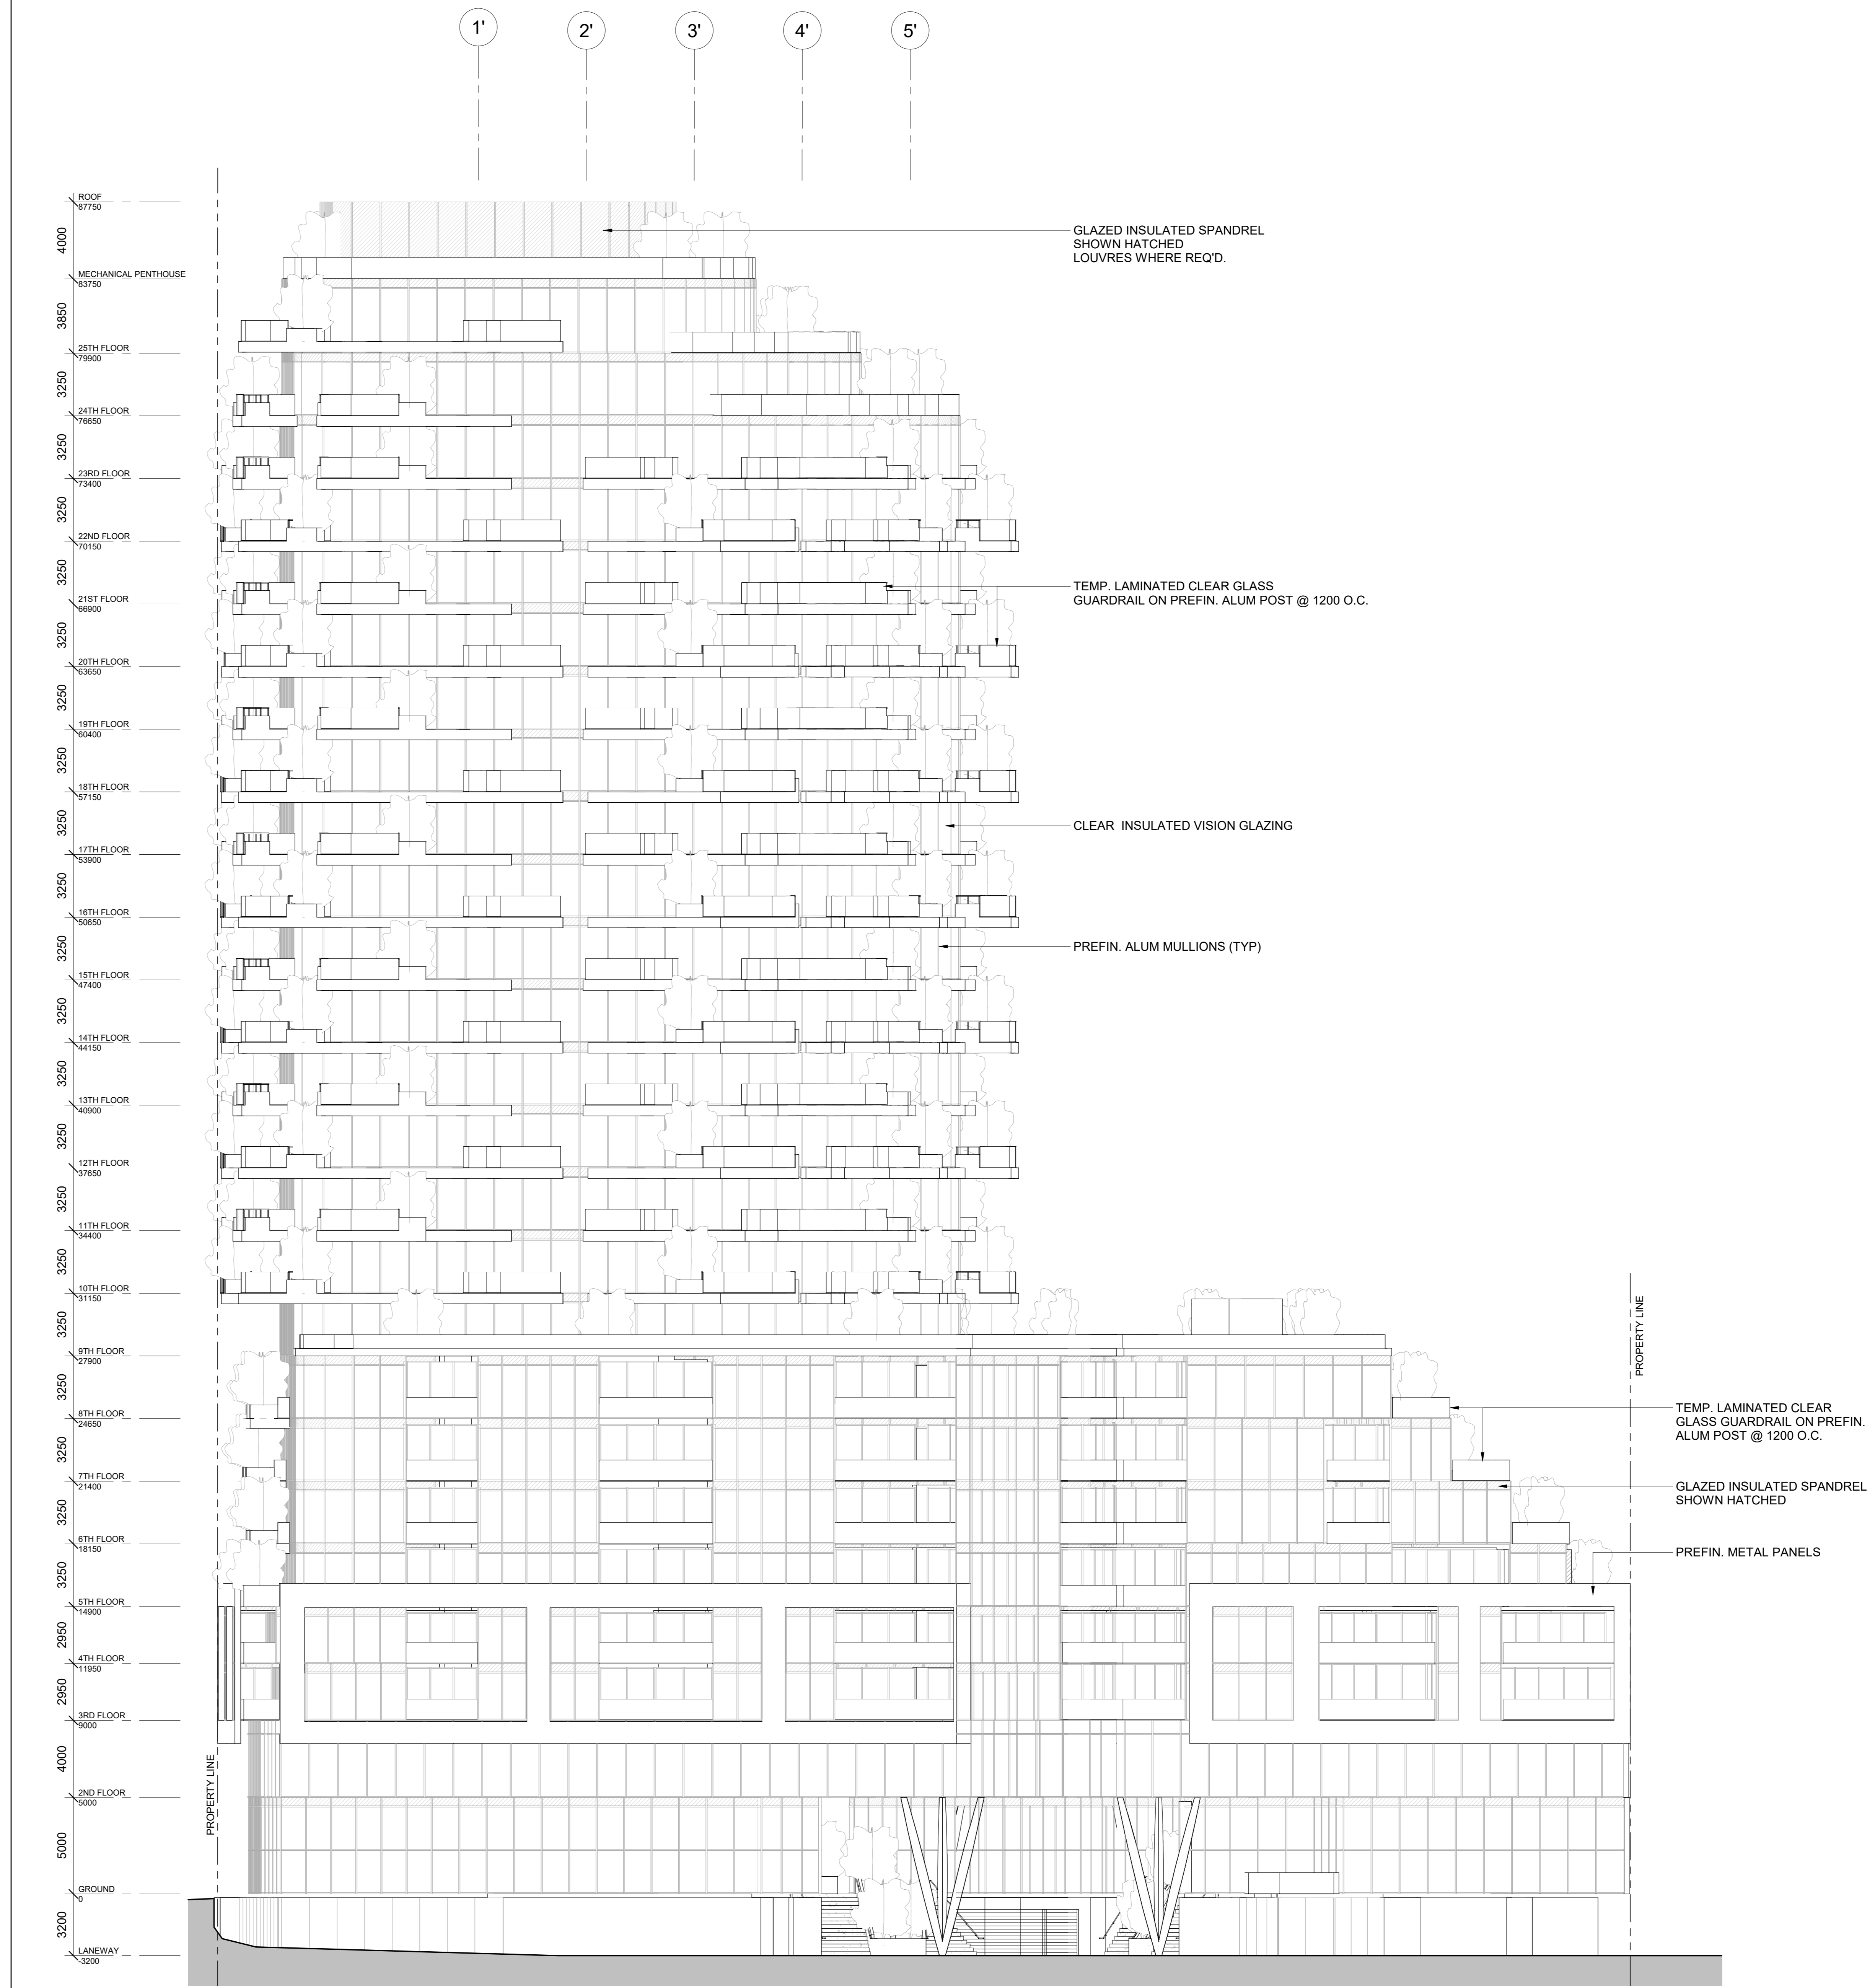

1 NORTH ELEVATION
1:150

2	RE-ISSUED FOR REZONING	18-APR-19
1	ISSUED FOR REZONING	10-OCT-17
NO.	DESCRIPTION	DATE

REVISIONS/ ISSUES
 CONTRACTOR SHALL CHECK AND VERIFY ALL DIMENSIONS AND REPORT ANY OMISSIONS OR DISCREPANCIES TO THE ARCHITECT BEFORE PROCEEDING WITH THE WORK.
 DO NOT SCALE THE DRAWINGS




DRAWN	HK & CD
CHECKED	MS & BB
DATE INITIATED	04/15/19
DATE PLOTTED	2019-04-16 5:31:14 PM

BBB ARCHITECTS
 14 Duncan Street 4th Floor
 Toronto, Ontario, CA M5H 3G8
 416-591-8999 www.bbb.ca



DWG. TITLE
ELEVATIONS

SCALE	DWG. NO.	REV.
1 : 150	A3-02	
PROJ. NO.	1456	

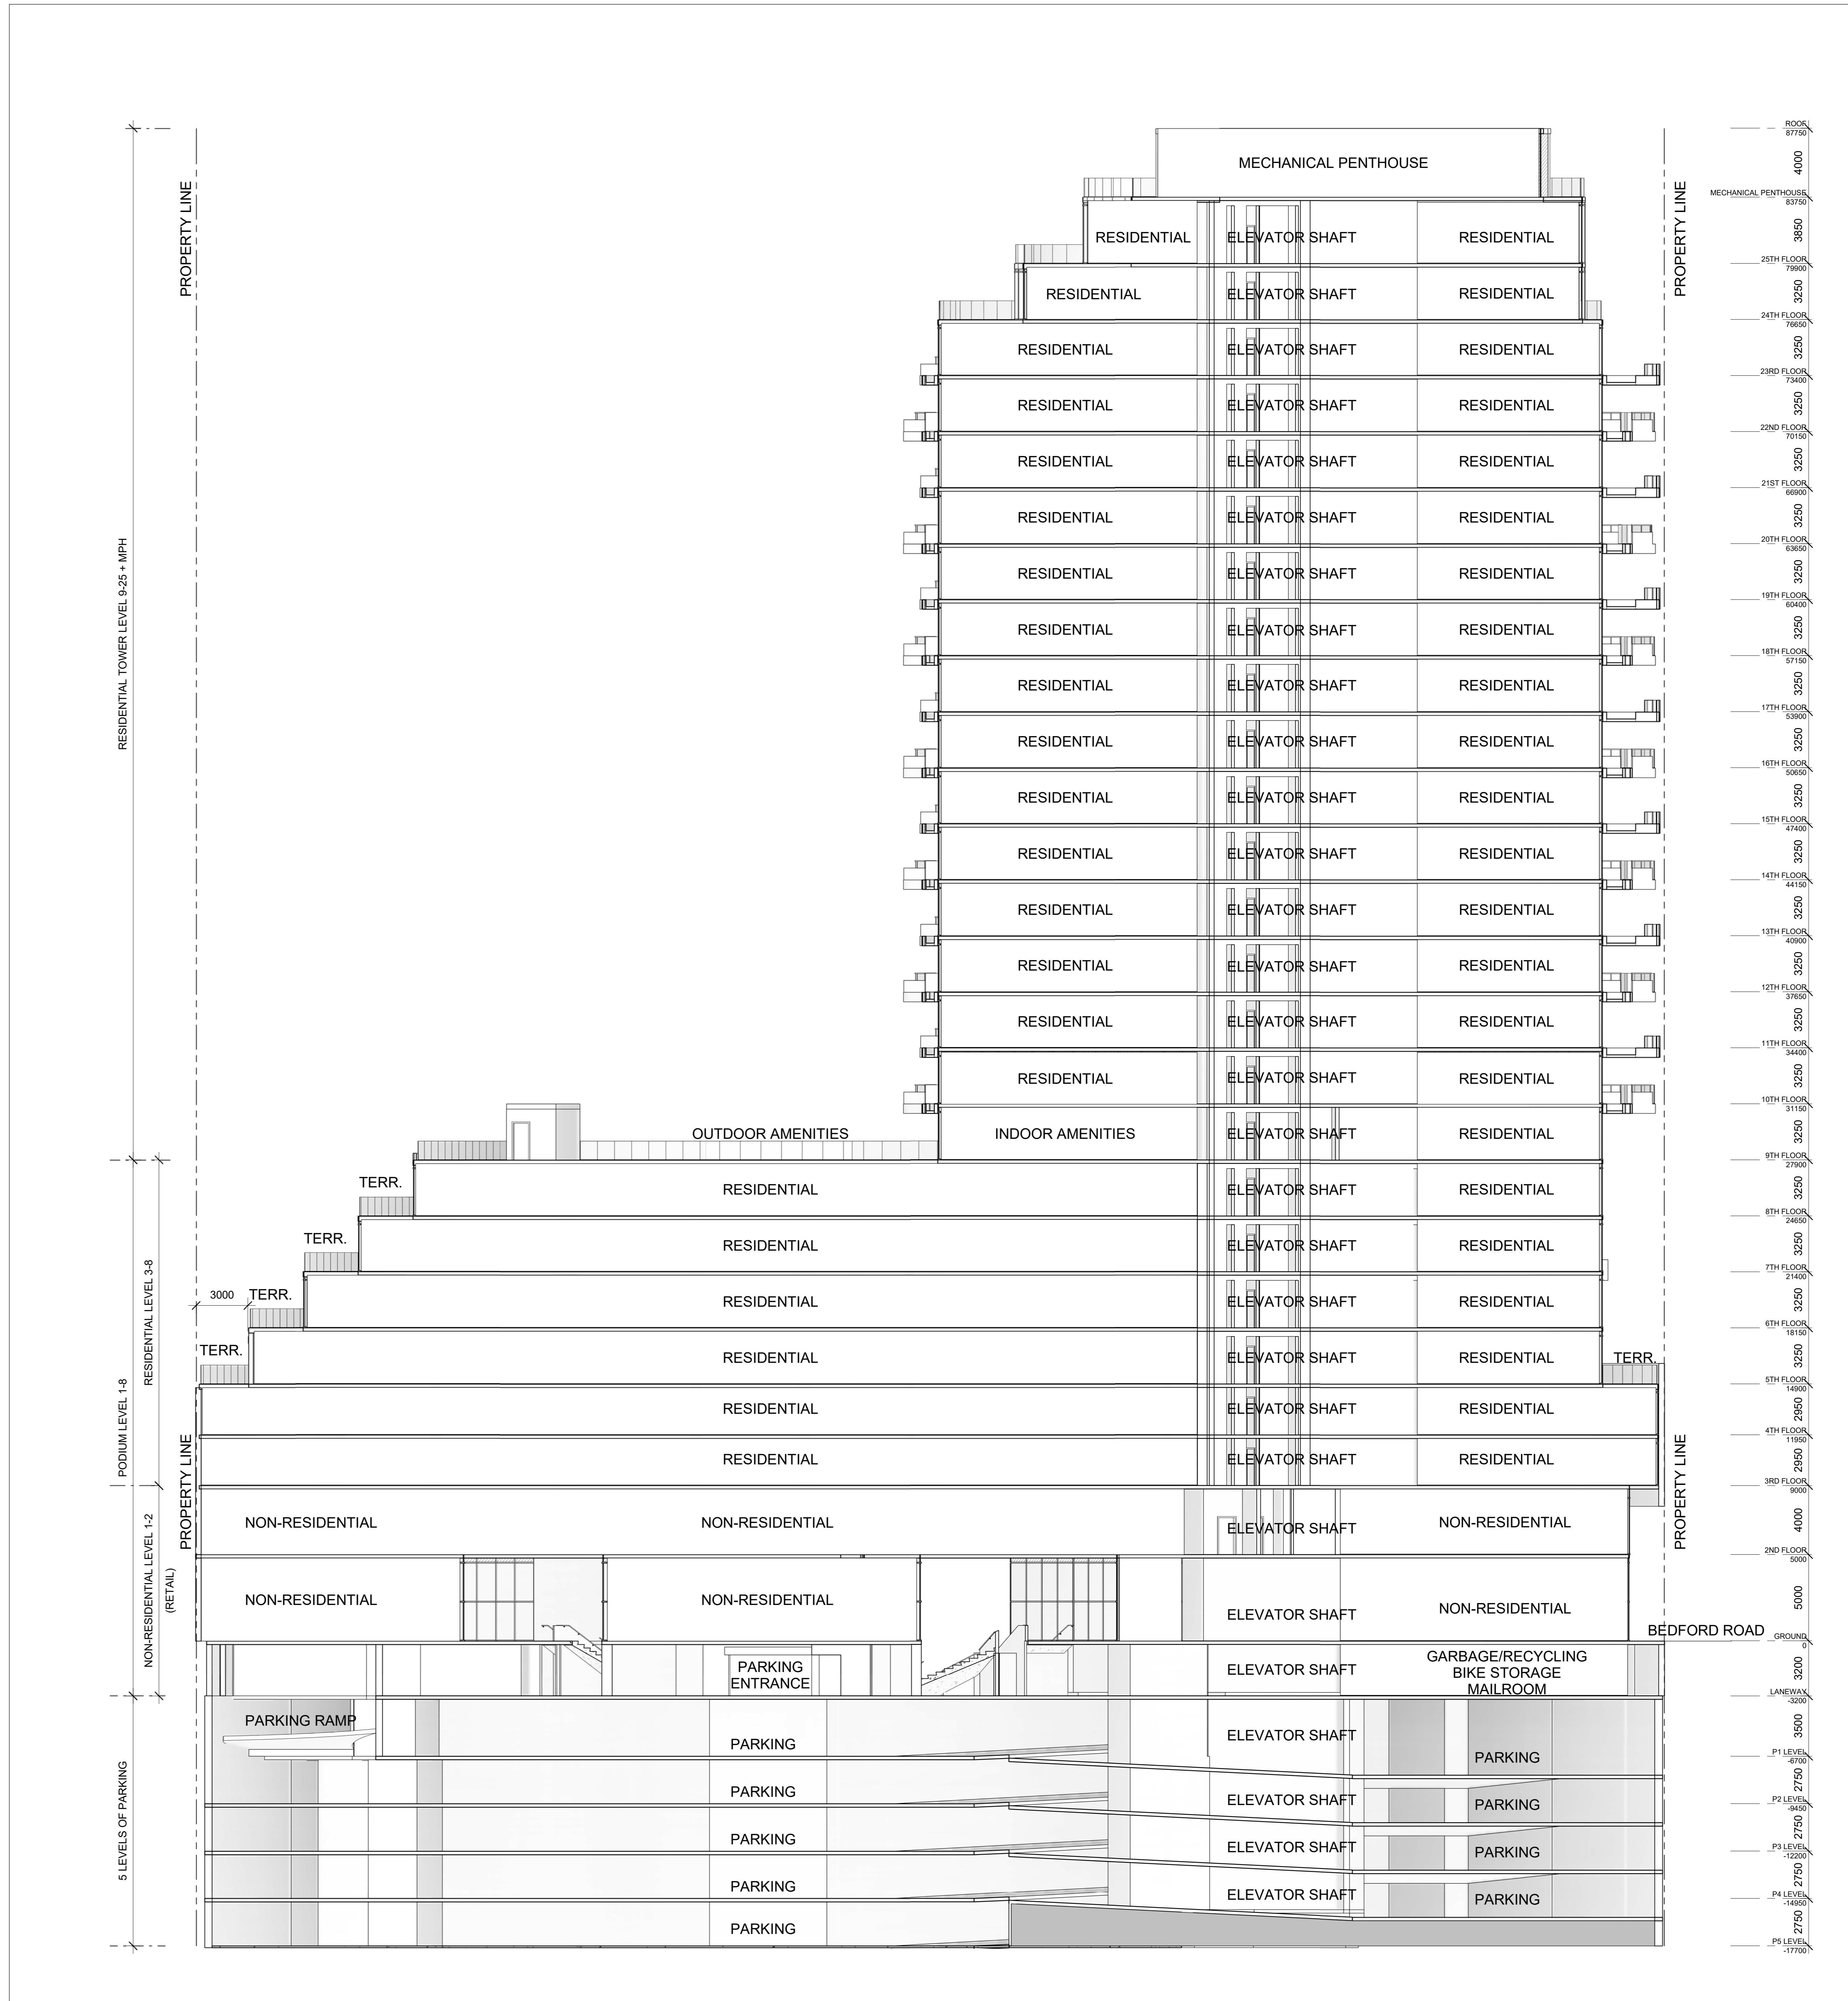

2	RE-ISSUED FOR REZONING	18-APR-19
1	ISSUED FOR REZONING	10-OCT-17
NO.	DESCRIPTION	DATE

REVISIONS/ ISSUES
 CONTRACTOR SHALL CHECK AND VERIFY ALL DIMENSIONS AND REPORT ANY OMISSIONS OR DISCREPANCIES TO THE ARCHITECT BEFORE PROCEEDING WITH THE WORK.
 DO NOT SCALE THE DRAWINGS

SEAL

DRAWN	HK & CD
CHECKED	MS & BB
DATE INITIATED	04/15/19
DATE PLOTTED	2019-04-16 5:32:02 PM

BBB ARCHITECTS
 14 Duncan Street 4th Floor
 Toronto, Ontario, CA M5H 3G8
 416-591-8999 www.bbb.ca




Designers Walk


DWG. TITLE
BUILDING SECTIONS

SCALE	DWG. NO.	REV.
1 : 150	A4-01	
PROJ. NO.		
1456		

1 BUILDING SECTION - EAST/WEST LOOKING NORTH
 1:150

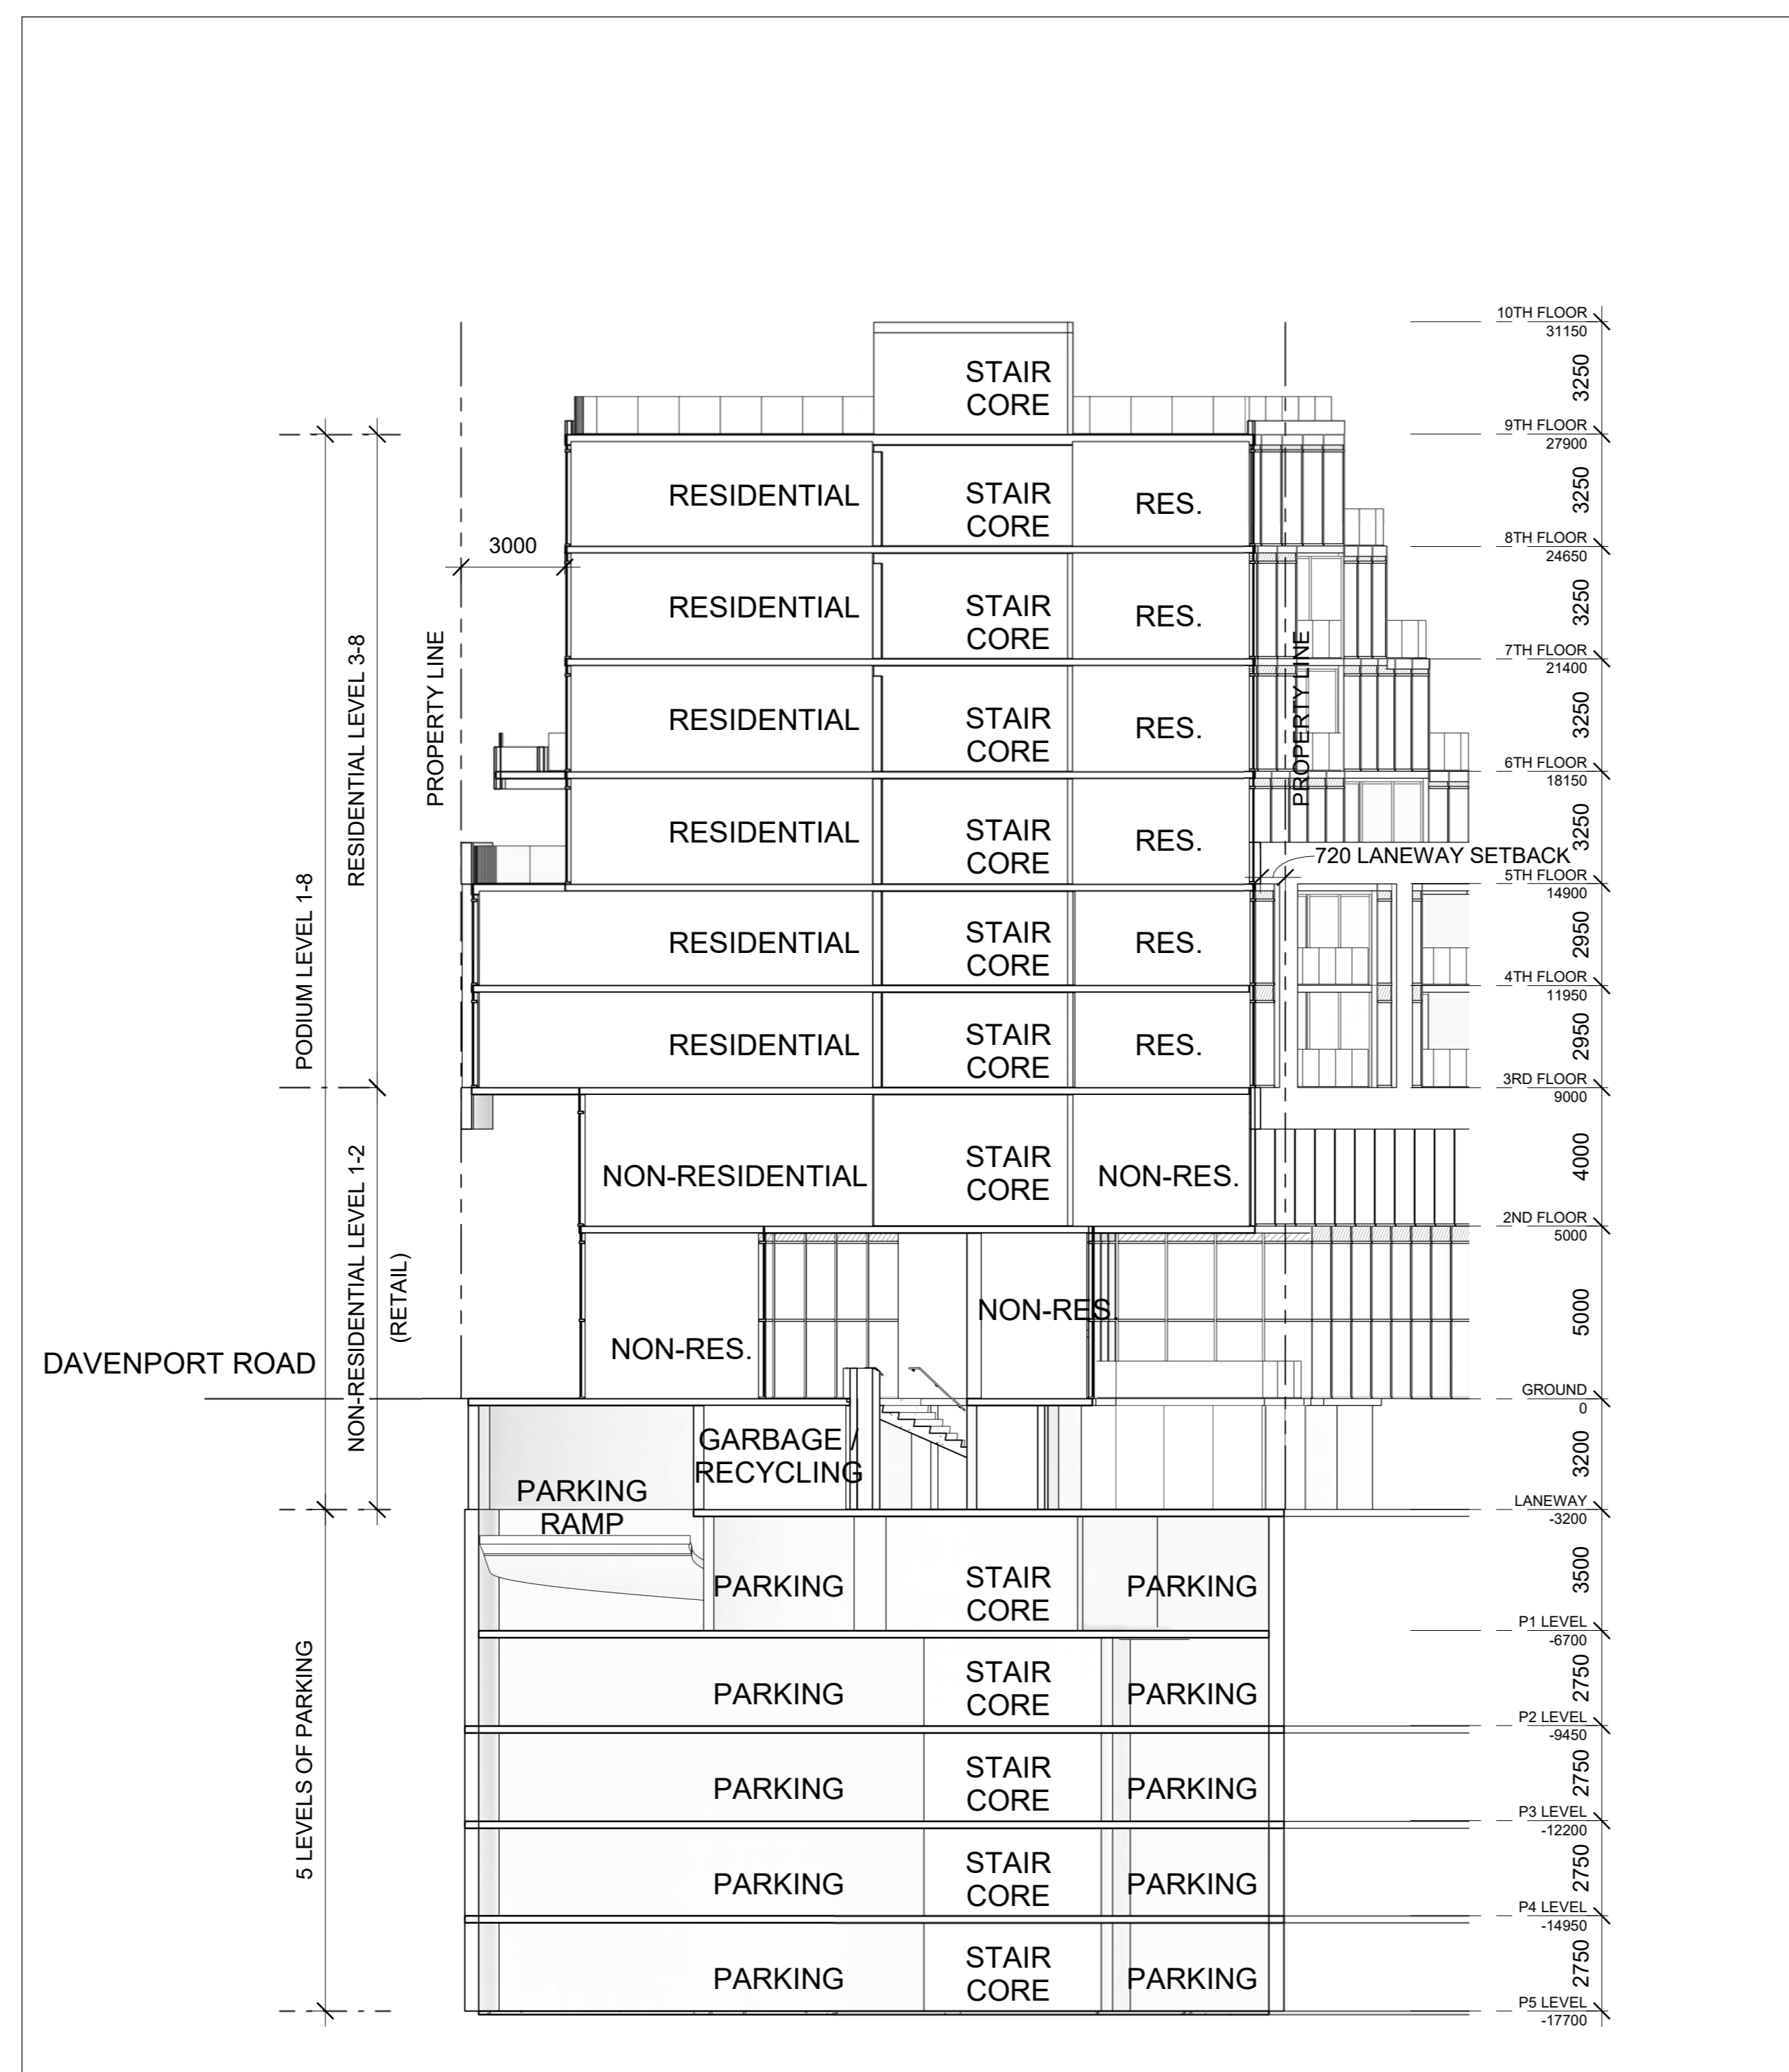

2 BUILDING SECTION - NORTH/SOUTH @ PODIUM LOOKING WEST
1:150

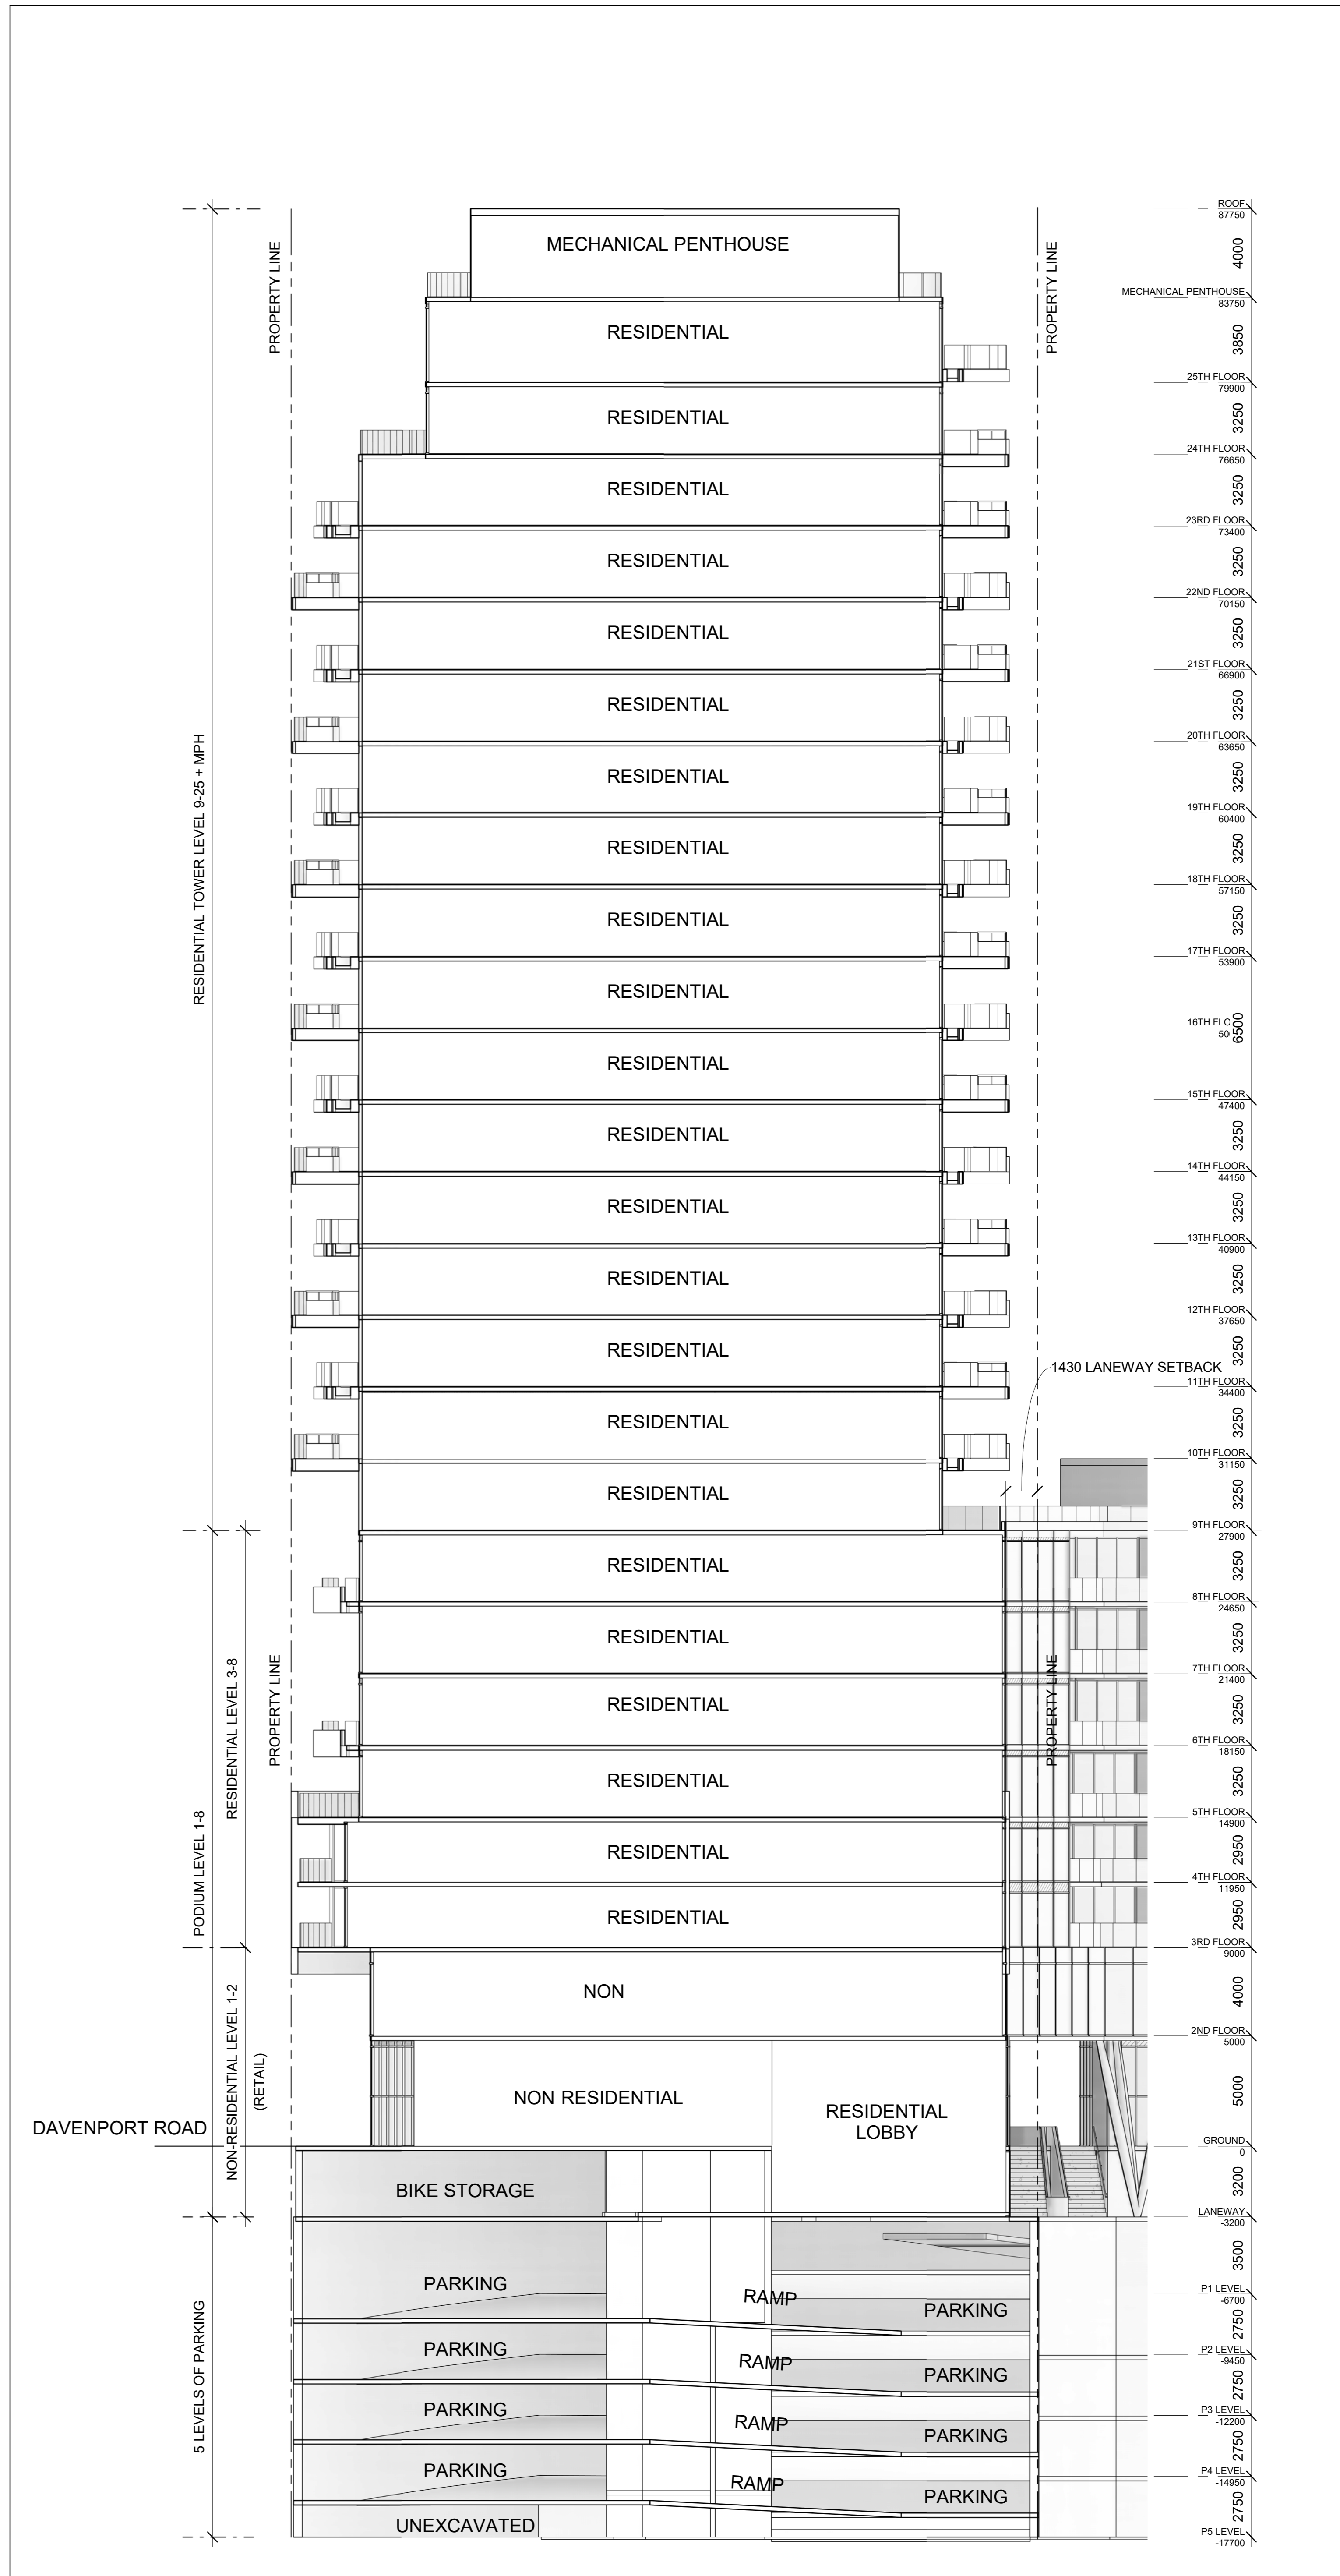

1 BUILDING SECTION - NORTH/SOUTH LOOKING WEST
1:150

2	RE-ISSUED FOR REZONING	18-APR-19
1	ISSUED FOR REZONING	10-OCT-17
NO.	DESCRIPTION	DATE

REVISIONS/ISSUES
CONTRACTOR SHALL CHECK AND VERIFY ALL DIMENSIONS AND REPORT ANY OMISSIONS OR DISCREPANCIES TO THE ARCHITECT BEFORE PROCEEDING WITH THE WORK.
DO NOT SCALE THE DRAWINGS



DRAWN: HK & CD
CHECKED: MS & BB
DATE INITIATED: 04/15/19
DATE PLOTTED: 2019-04-16 5:37:52 PM

BBB ARCHITECTS
14 Duncan Street 4th Floor
Toronto, Ontario, CA M5H 3G8
416-591-8999 www.bbb.ca



Designers Walk
URBAN LIFESTYLE

SCALE	DWG. NO.	REV.
1 : 150	A4-02	
PROJ. NO.	1456	