

CC27.8 - Confidential Appendix B to
Confidential Attachment 1 - made public
on December 23, 2020



VIEW FROM NORTH-EAST

ARCHITECTURAL DRAWINGS

- A100 Context Plan
- A101 Statistics
- A102 Site Key Plan
- A103 Site Plan
- A108 P1-P2 Parking Levels
- A109 P3-P4 Parking Levels

- A201 Ground Floor Plan
- A202 Second to 4th Floor Plans
- A203 5th - 9th Floor Plans
- A204 10th and Typical Floor Plans

- A205 Roof Plan and Upper/Lower MPH

- A400 West Elevations
- A401 North Elevations
- A402 East Elevations
- A403 South Elevations

- A410 South North Building Sections
- A411 Building Sections



CHALKFARM REDEVELOPMENT

CHALKFARM DRIVE & JANE STREET

ISSUE A2 - REISSUED FOR REZONING :
DECEMBER 01, 2020


PROJECT NUMBER: 06543.004

WZMH Architects

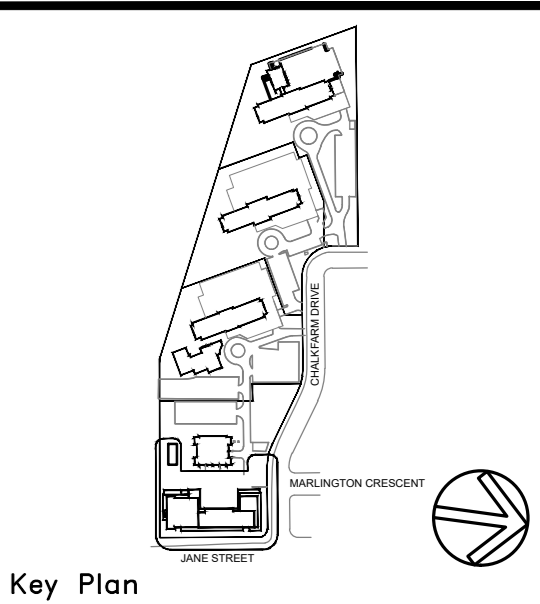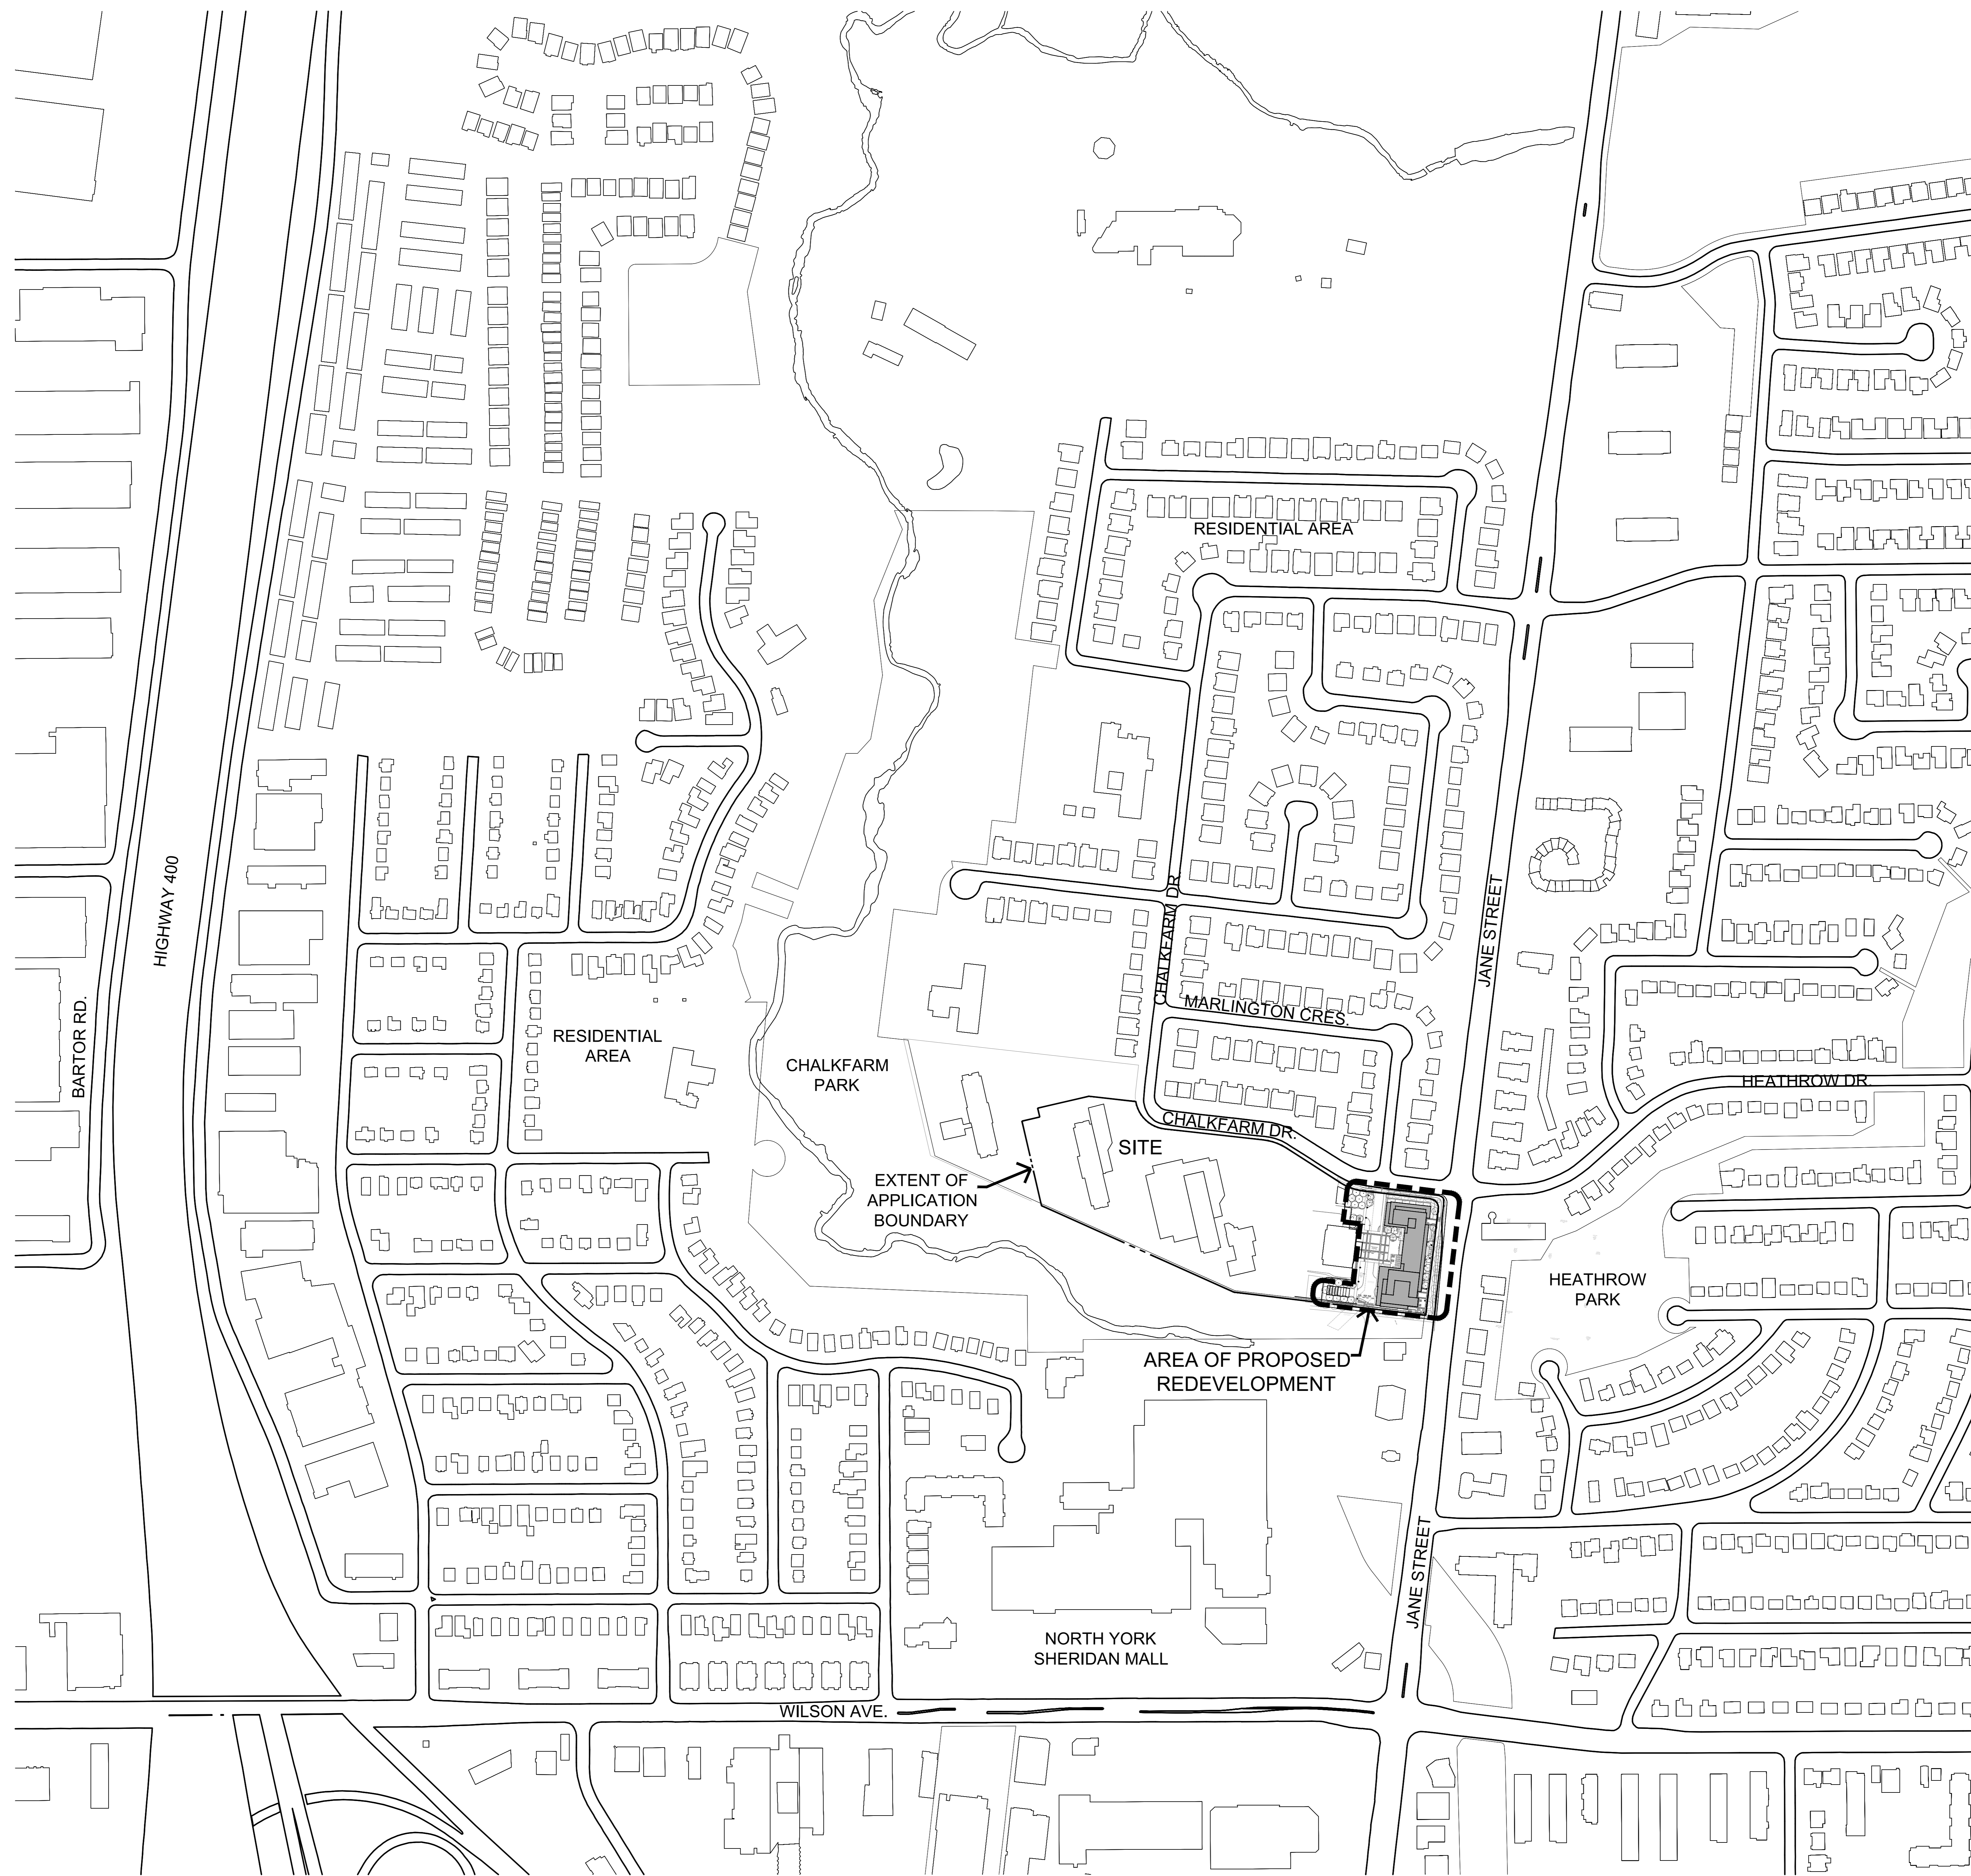

Item	Description	Date
A2	RE-ISSUED FOR REZONING APPLICATION	20200601
A1	RE-ISSUED FOR REZONING APPLICATION	20200419
B	ISSUED FOR SPA APPLICATION	2019SEP16
F1	ISSUED FOR CONSULTANT COORDINATION (SPRINT SPA)	2019AUG27

ISSUES/REVISIONS	
Issued For Construction	Date

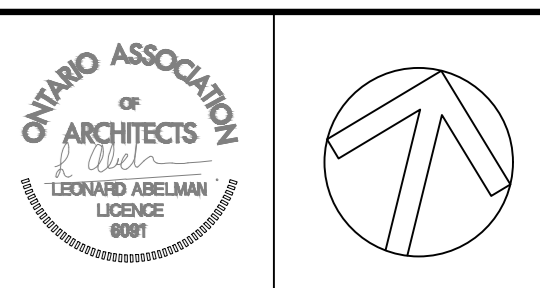

Check and verify all dimensions and report any discrepancies to the consultant. Member must be called to this drawing. This drawing is not to be used for the purpose of working drawings.
This drawing shall not be used for construction purposes until it has been sealed in the space below by the above mentioned consultant.

WZMH ARCHITECTS
95 St. Clair Av W
Suite 1500
Toronto, Ontario
Canada M4V 1T6
T 416.961.5176
F 416.961.5176



Sheet Title:
CONTEXT PLAN

Scale: 1:2000
Project Number: 06543.000
Drawing Number: A-100

Plot Time: Dec 01, 2020 - 1:08pm
Drawing Name: R:\06543\06543_000\Drawings\10_Drawings\Design\100-Context_Plan.dwg