
CC5.22 - CONFIDENTIAL APPENDIX "B" - part 2 - made public on April 20, 2023

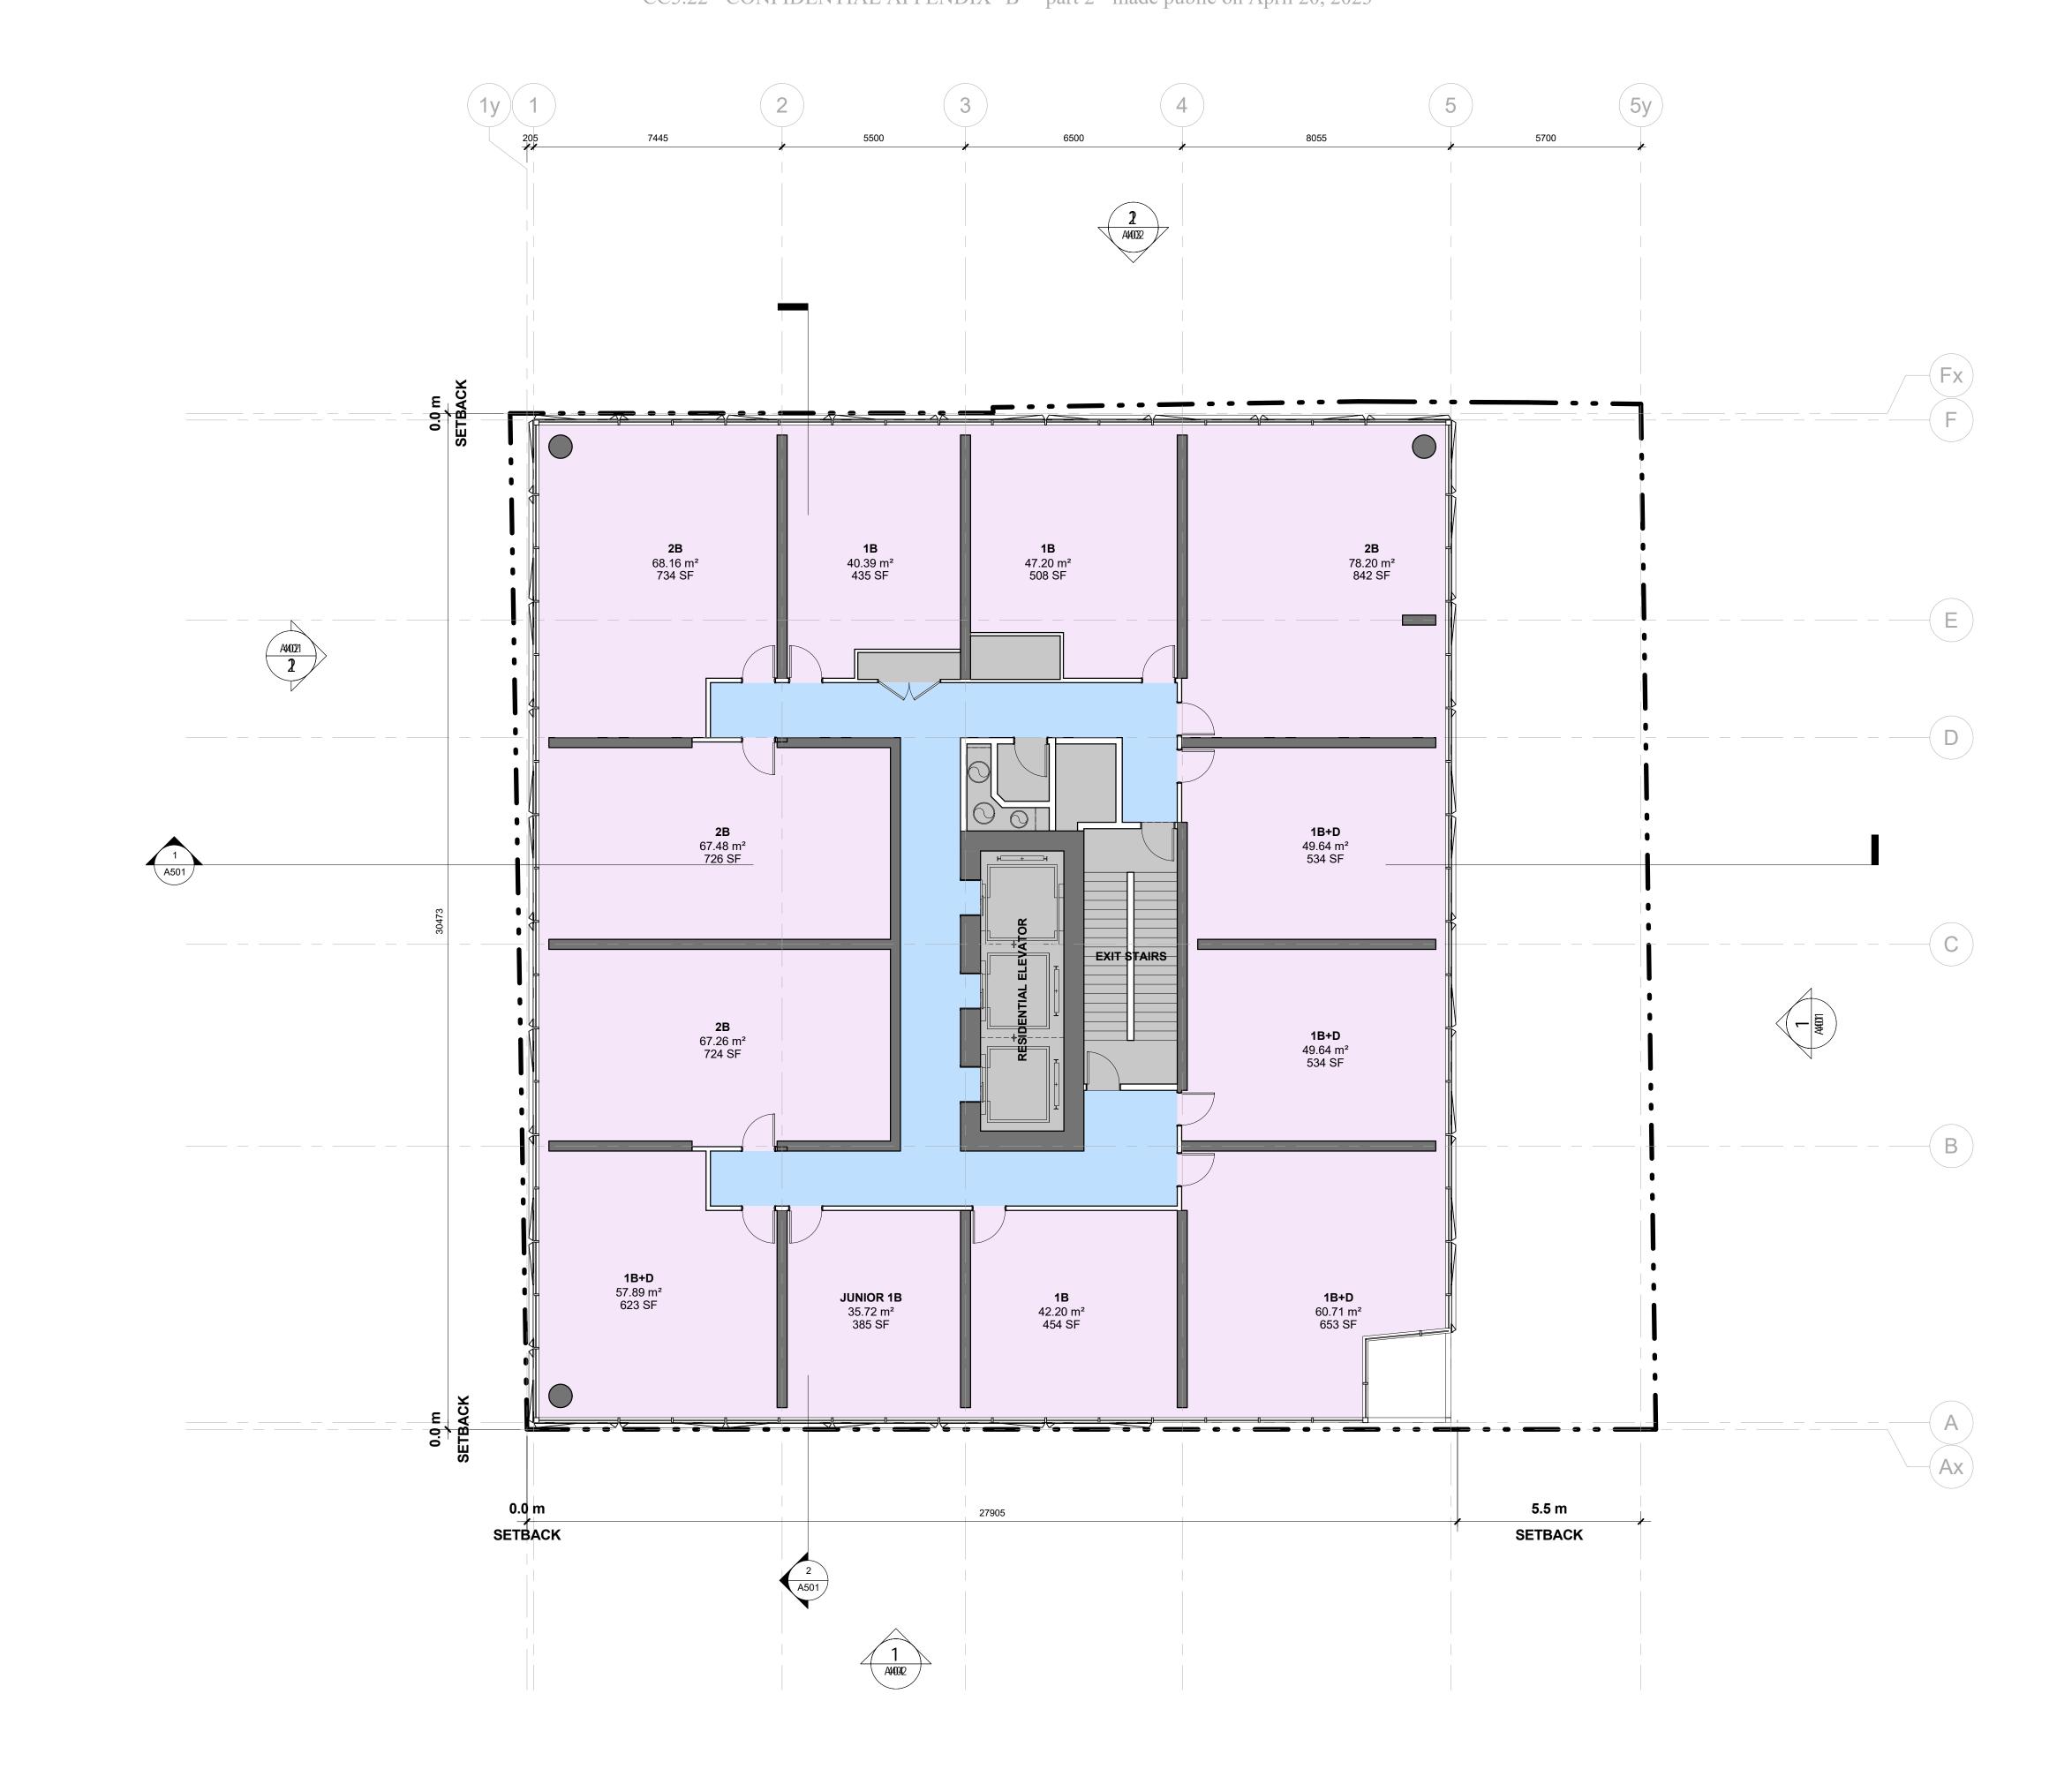

Teeple Architects[™]

5 Camden Street, Toronto, ON, Canada, M5V 1V2

All drawings, specifications, related documents and design are the copyright property of the architect and must be returned upon request. Reproduction of the drawings, specifications, related documents and design in whole or in part is strictly forbidden without the architect's written permission.

This drawing, as an instrument of service, is provided by and is the property of Teeple Architects Inc. and shall be used only for the project named on this drawing and solely for reference purposes only. The contractor is responsible for the coordination and verification of all dimensions contained herein and all measurements and conditions on site as they pertain to these documents. The contractor shall report any discrepancies to the consultant in writing prior to the commencement of any affected work.

DO NOT SCALE THIS DRAWING

This drawing shall not be used for construction purposes unless countersigned

Teeple Architects Inc.

399 YONGE ST

399 Yonge Street Toronto ON


LEVEL 68 PLAN

Author Checker
DRAWN BY CHECKED BY

REV. NO: DATE: ISSUED FOR:

 22-101
 1:100
 ARCH D
 2023-03-1

 PROJ NO
 SCALE
 FORMAT
 PLOT DA

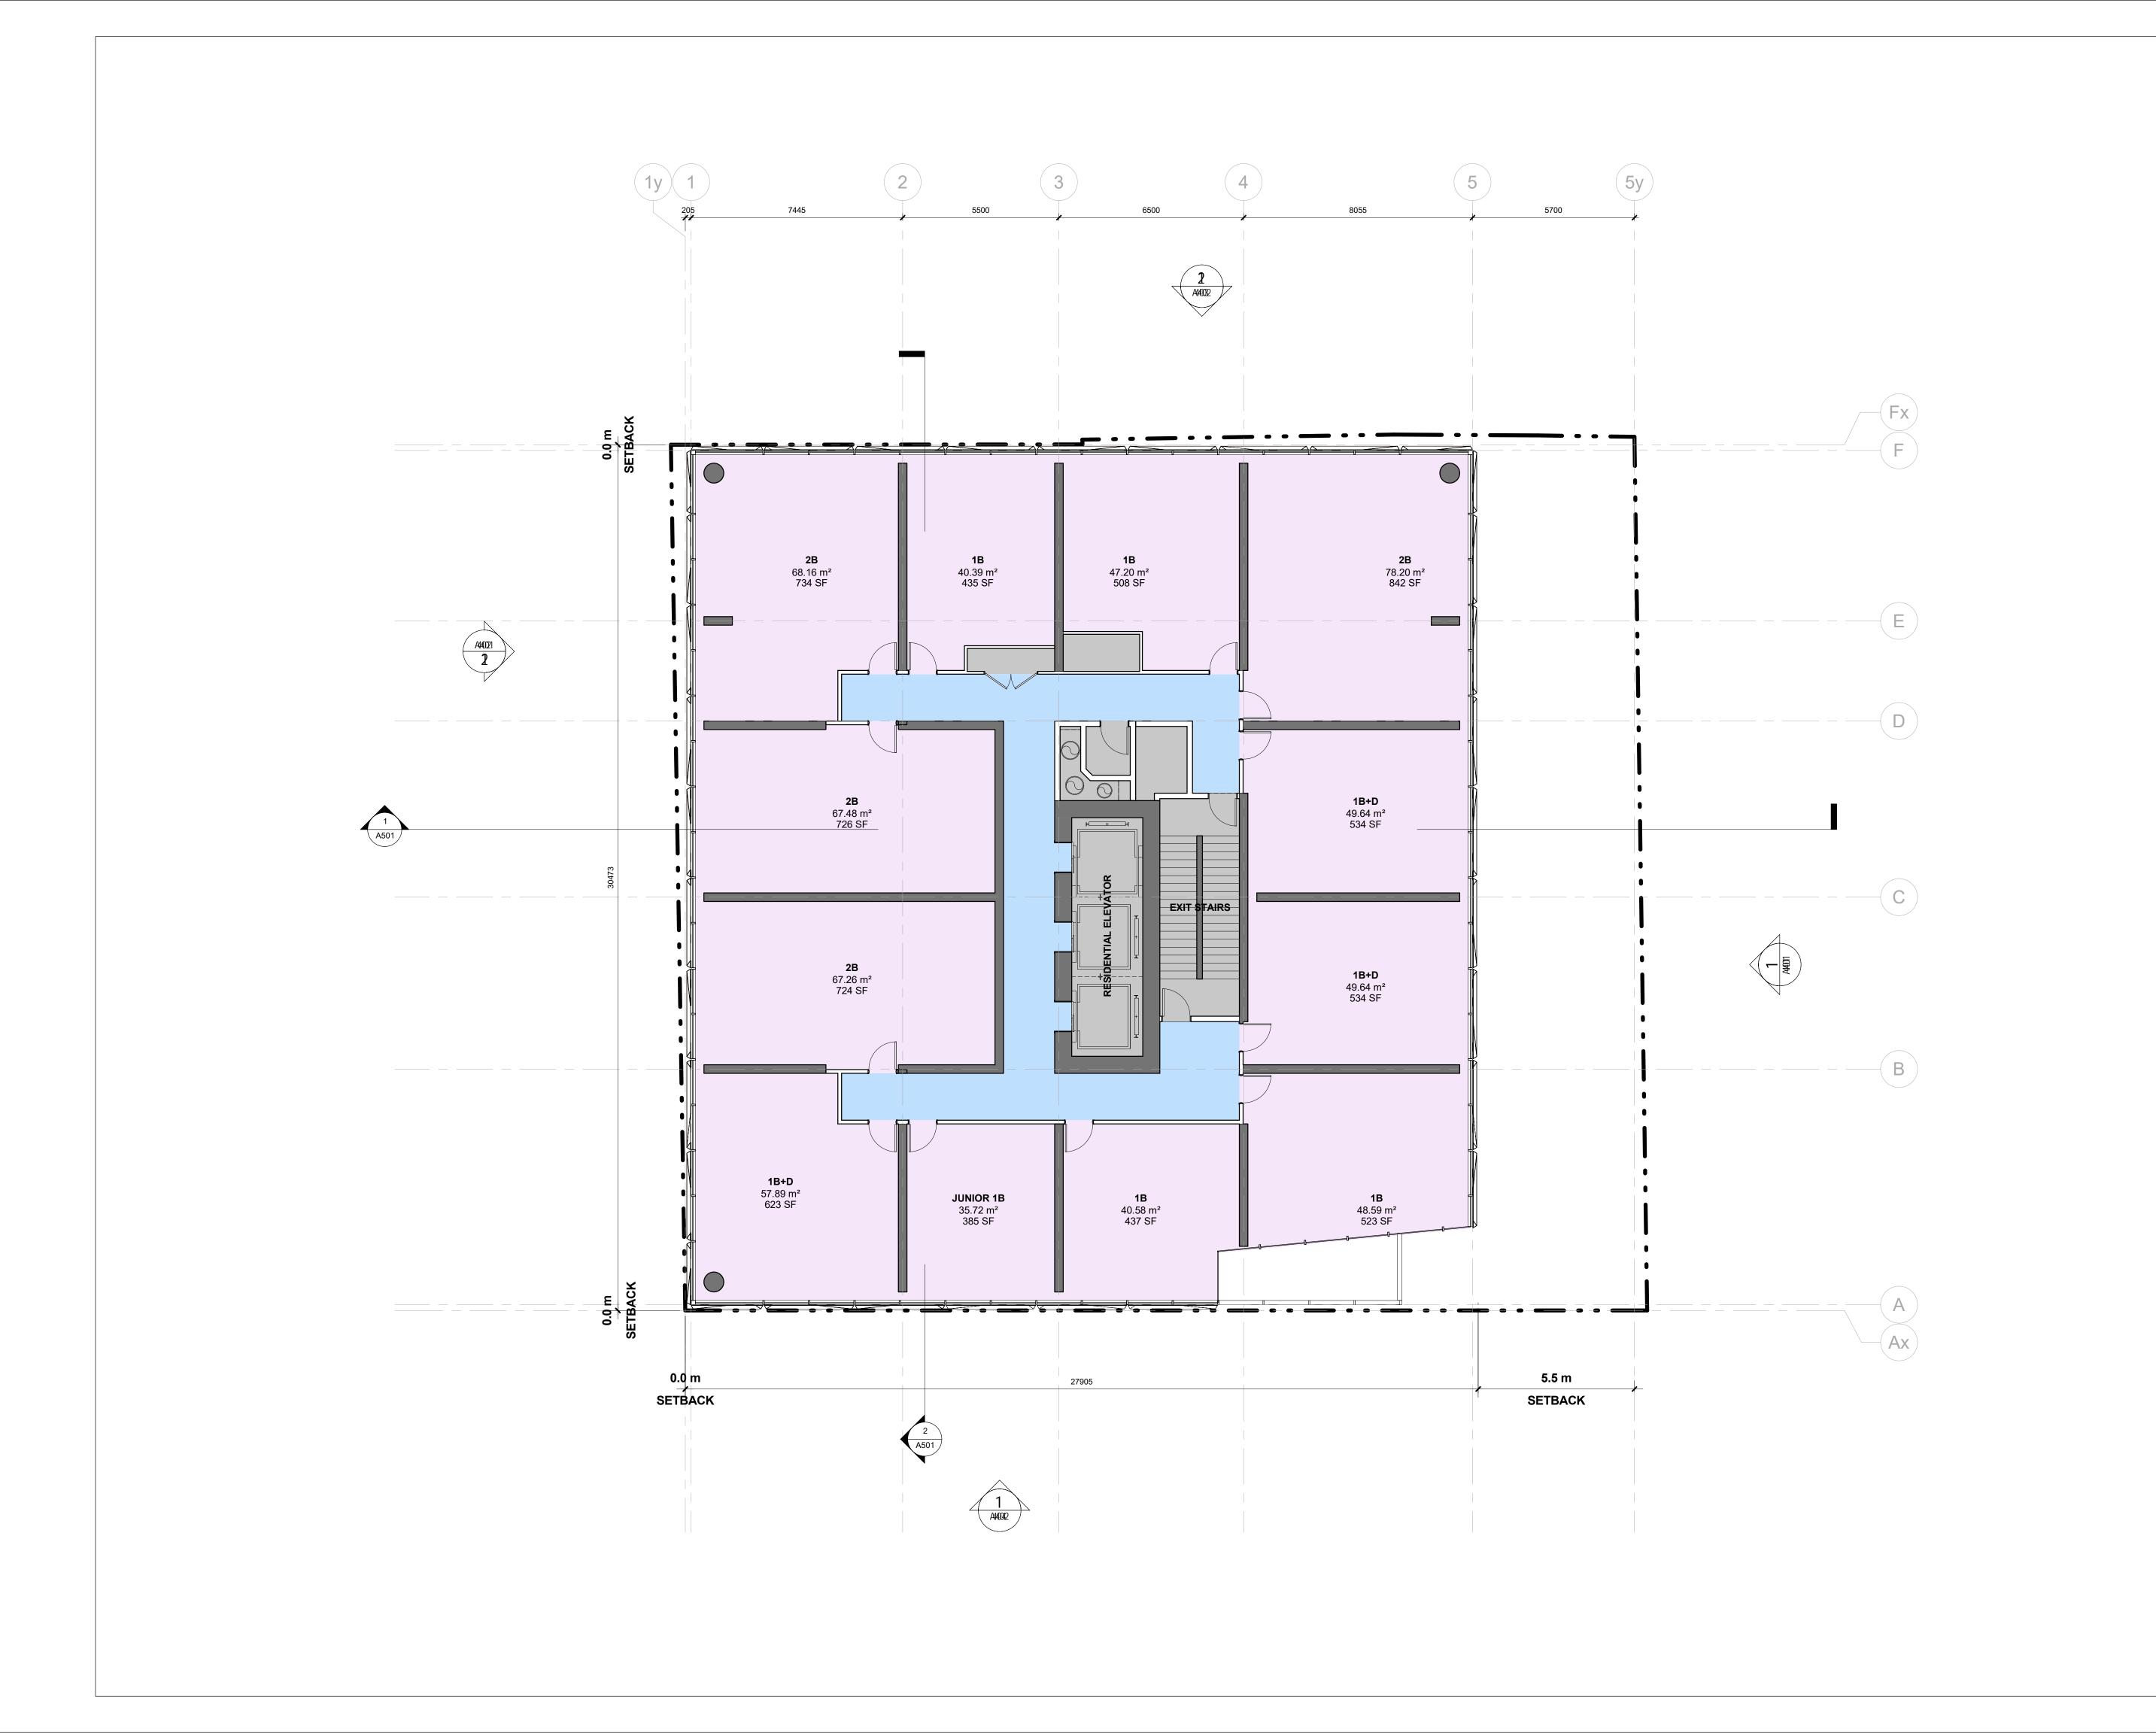

5 Camden Street, Toronto, ON, Canada, M5V 1V2

All drawings, specifications, related documents and design are the copyright property of the architect and must be returned upon request. Reproduction of the drawings, specifications, related documents and design in whole or in part is strictly forbidden without the architect's written permission.

This drawing, as an instrument of service, is provided by and is the property of Teeple Architects Inc. and shall be used only for the project named on this drawing and solely for reference purposes only. The contractor is responsible for the coordination and verification of all dimensions contained herein and all measurements and conditions on site as they pertain to these documents. The contractor shall report any discrepancies to the consultant in writing prior to the commencement of any affected work.

DO NOT SCALE THIS DRAWING

This drawing shall not be used for construction purposes unless countersigned

Teeple Architects Inc.

399 YONGE ST

399 Yonge Street Toronto ON

LEVEL 69 PLAN


4 12.03.2023 ISSUED FOR SETTLEMENT OFFER WITH PREJUDICE

Author Checker
DRAWN BY CHECKED BY

REV. NO: DATE: ISSUED FOR:

 22-101
 1:100
 ARCH D
 2023-03-12

 PROJ NO
 SCALE
 FORMAT
 PLOT DATE

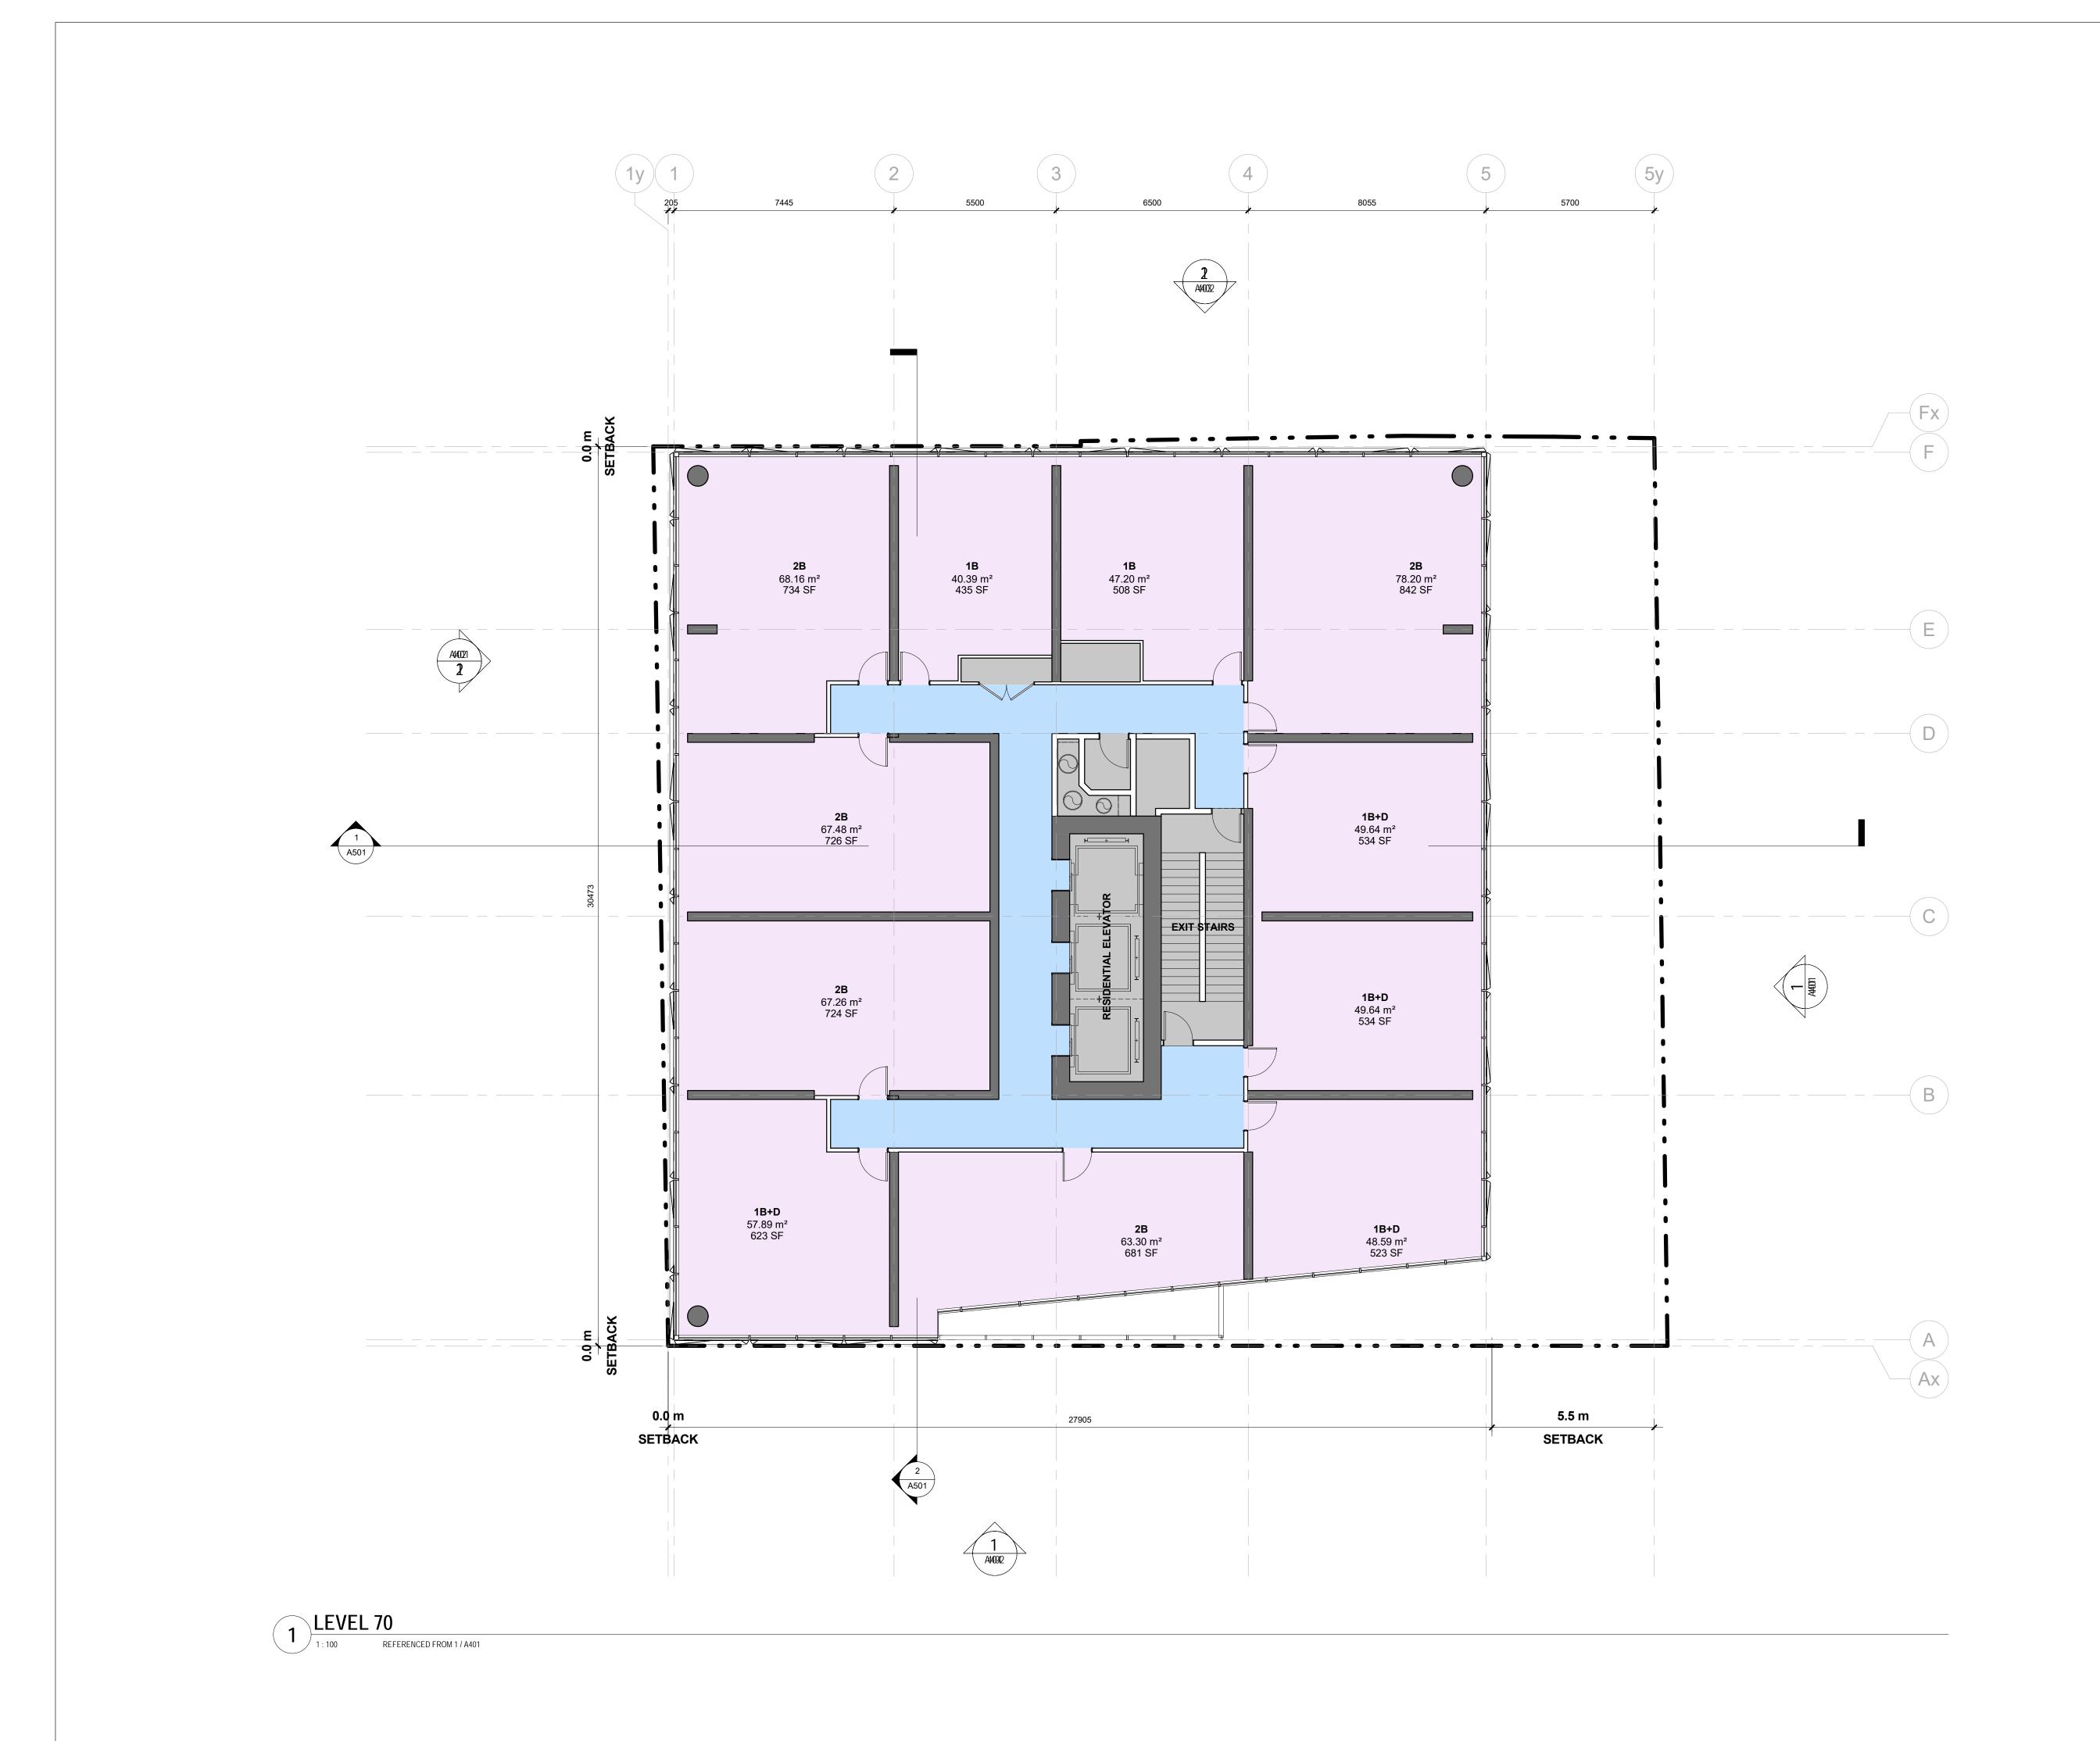

5 Camden Street, Toronto, ON, Canada, M5V 1V2

All drawings, specifications, related documents and design are the copyright property of the architect and must be returned upon request. Reproduction of the drawings, specifications, related documents and design in whole or in part is strictly forbidden without the architect's written permission.

This drawing, as an instrument of service, is provided by and is the property of Teeple Architects Inc. and shall be used only for the project named on this drawing and solely for reference purposes only. The contractor is responsible for the coordination and verification of all dimensions contained herein and all measurements and conditions on site as they pertain to these documents. The contractor shall report any discrepancies to the consultant in writing prior to the commencement of any affected work.

DO NOT SCALE THIS DRAWING

This drawing shall not be used for construction purposes unless countersigned

Teeple Architects Inc.

399 YONGE ST

399 Yonge Street Toronto ON

LEVEL 70 PLAN


REV. NO: DATE: ISSUED FOR:

Author Checker

DRAWN BY CHECKED BY

22-101 1:100 ARCH D 2023-03-1

PROJ NO SCALE FORMAT PLOT DA

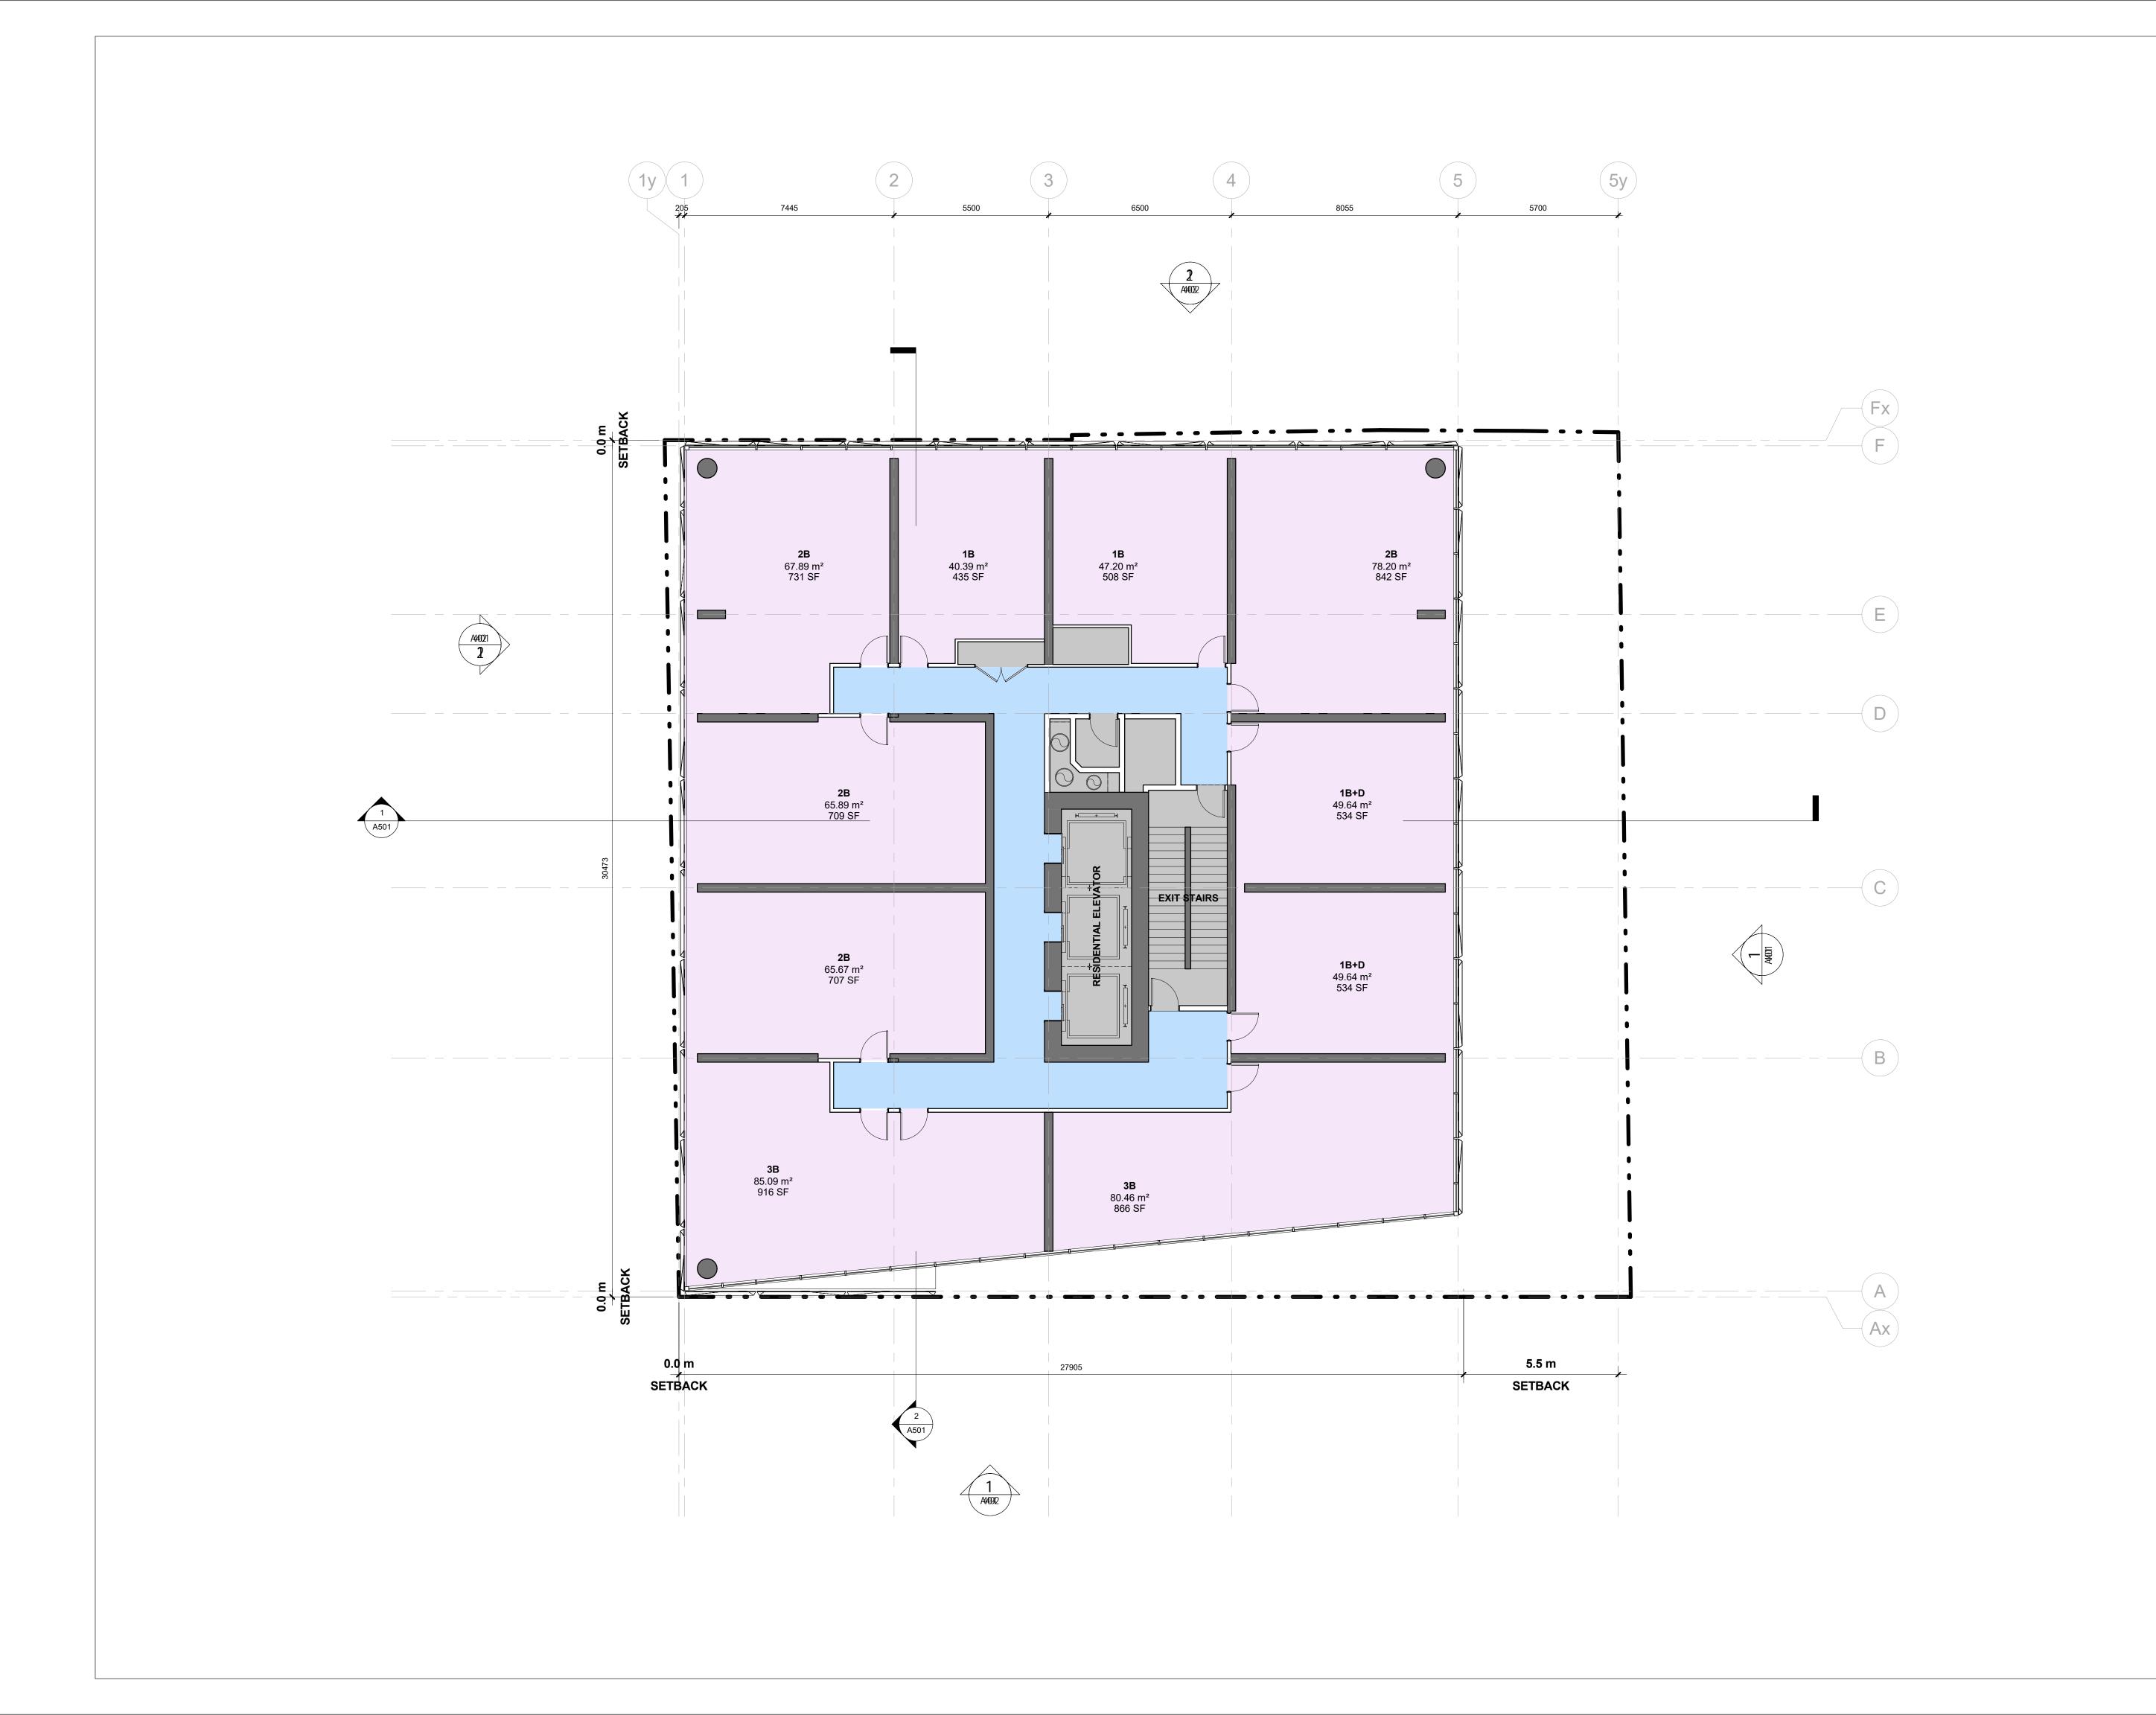

5 Camden Street, Toronto, ON, Canada, M5V 1V2

All drawings, specifications, related documents and design are the copyright property of the architect and must be returned upon request. Reproduction of the drawings, specifications, related documents and design in whole or in part is strictly forbidden without the architect's written permission.

This drawing, as an instrument of service, is provided by and is the property of Teeple Architects Inc. and shall be used only for the project named on this drawing and solely for reference purposes only. The contractor is responsible for the coordination and verification of all dimensions contained herein and all measurements and conditions on site as they pertain to these documents. The contractor shall report any discrepancies to the consultant in writing prior to the commencement of any affected work.

DO NOT SCALE THIS DRAWING

This drawing shall not be used for construction purposes unless countersigned

Teeple Architects Inc.

399 YONGE ST

399 Yonge Street Toronto ON

> LEVEL 71 (L72 TYP) PLAN

4 12.03.2023 ISSUED FOR SETTLEMENT OFFER WITH PREJUDICE


REV. NO: DATE: ISSUED FOR:

 Author
 Checker

 DRAWN BY
 CHECKED BY

 22-101
 1:100
 ARCH D
 2023-03-12

 PROJ NO
 SCALE
 FORMAT
 PLOT DATE

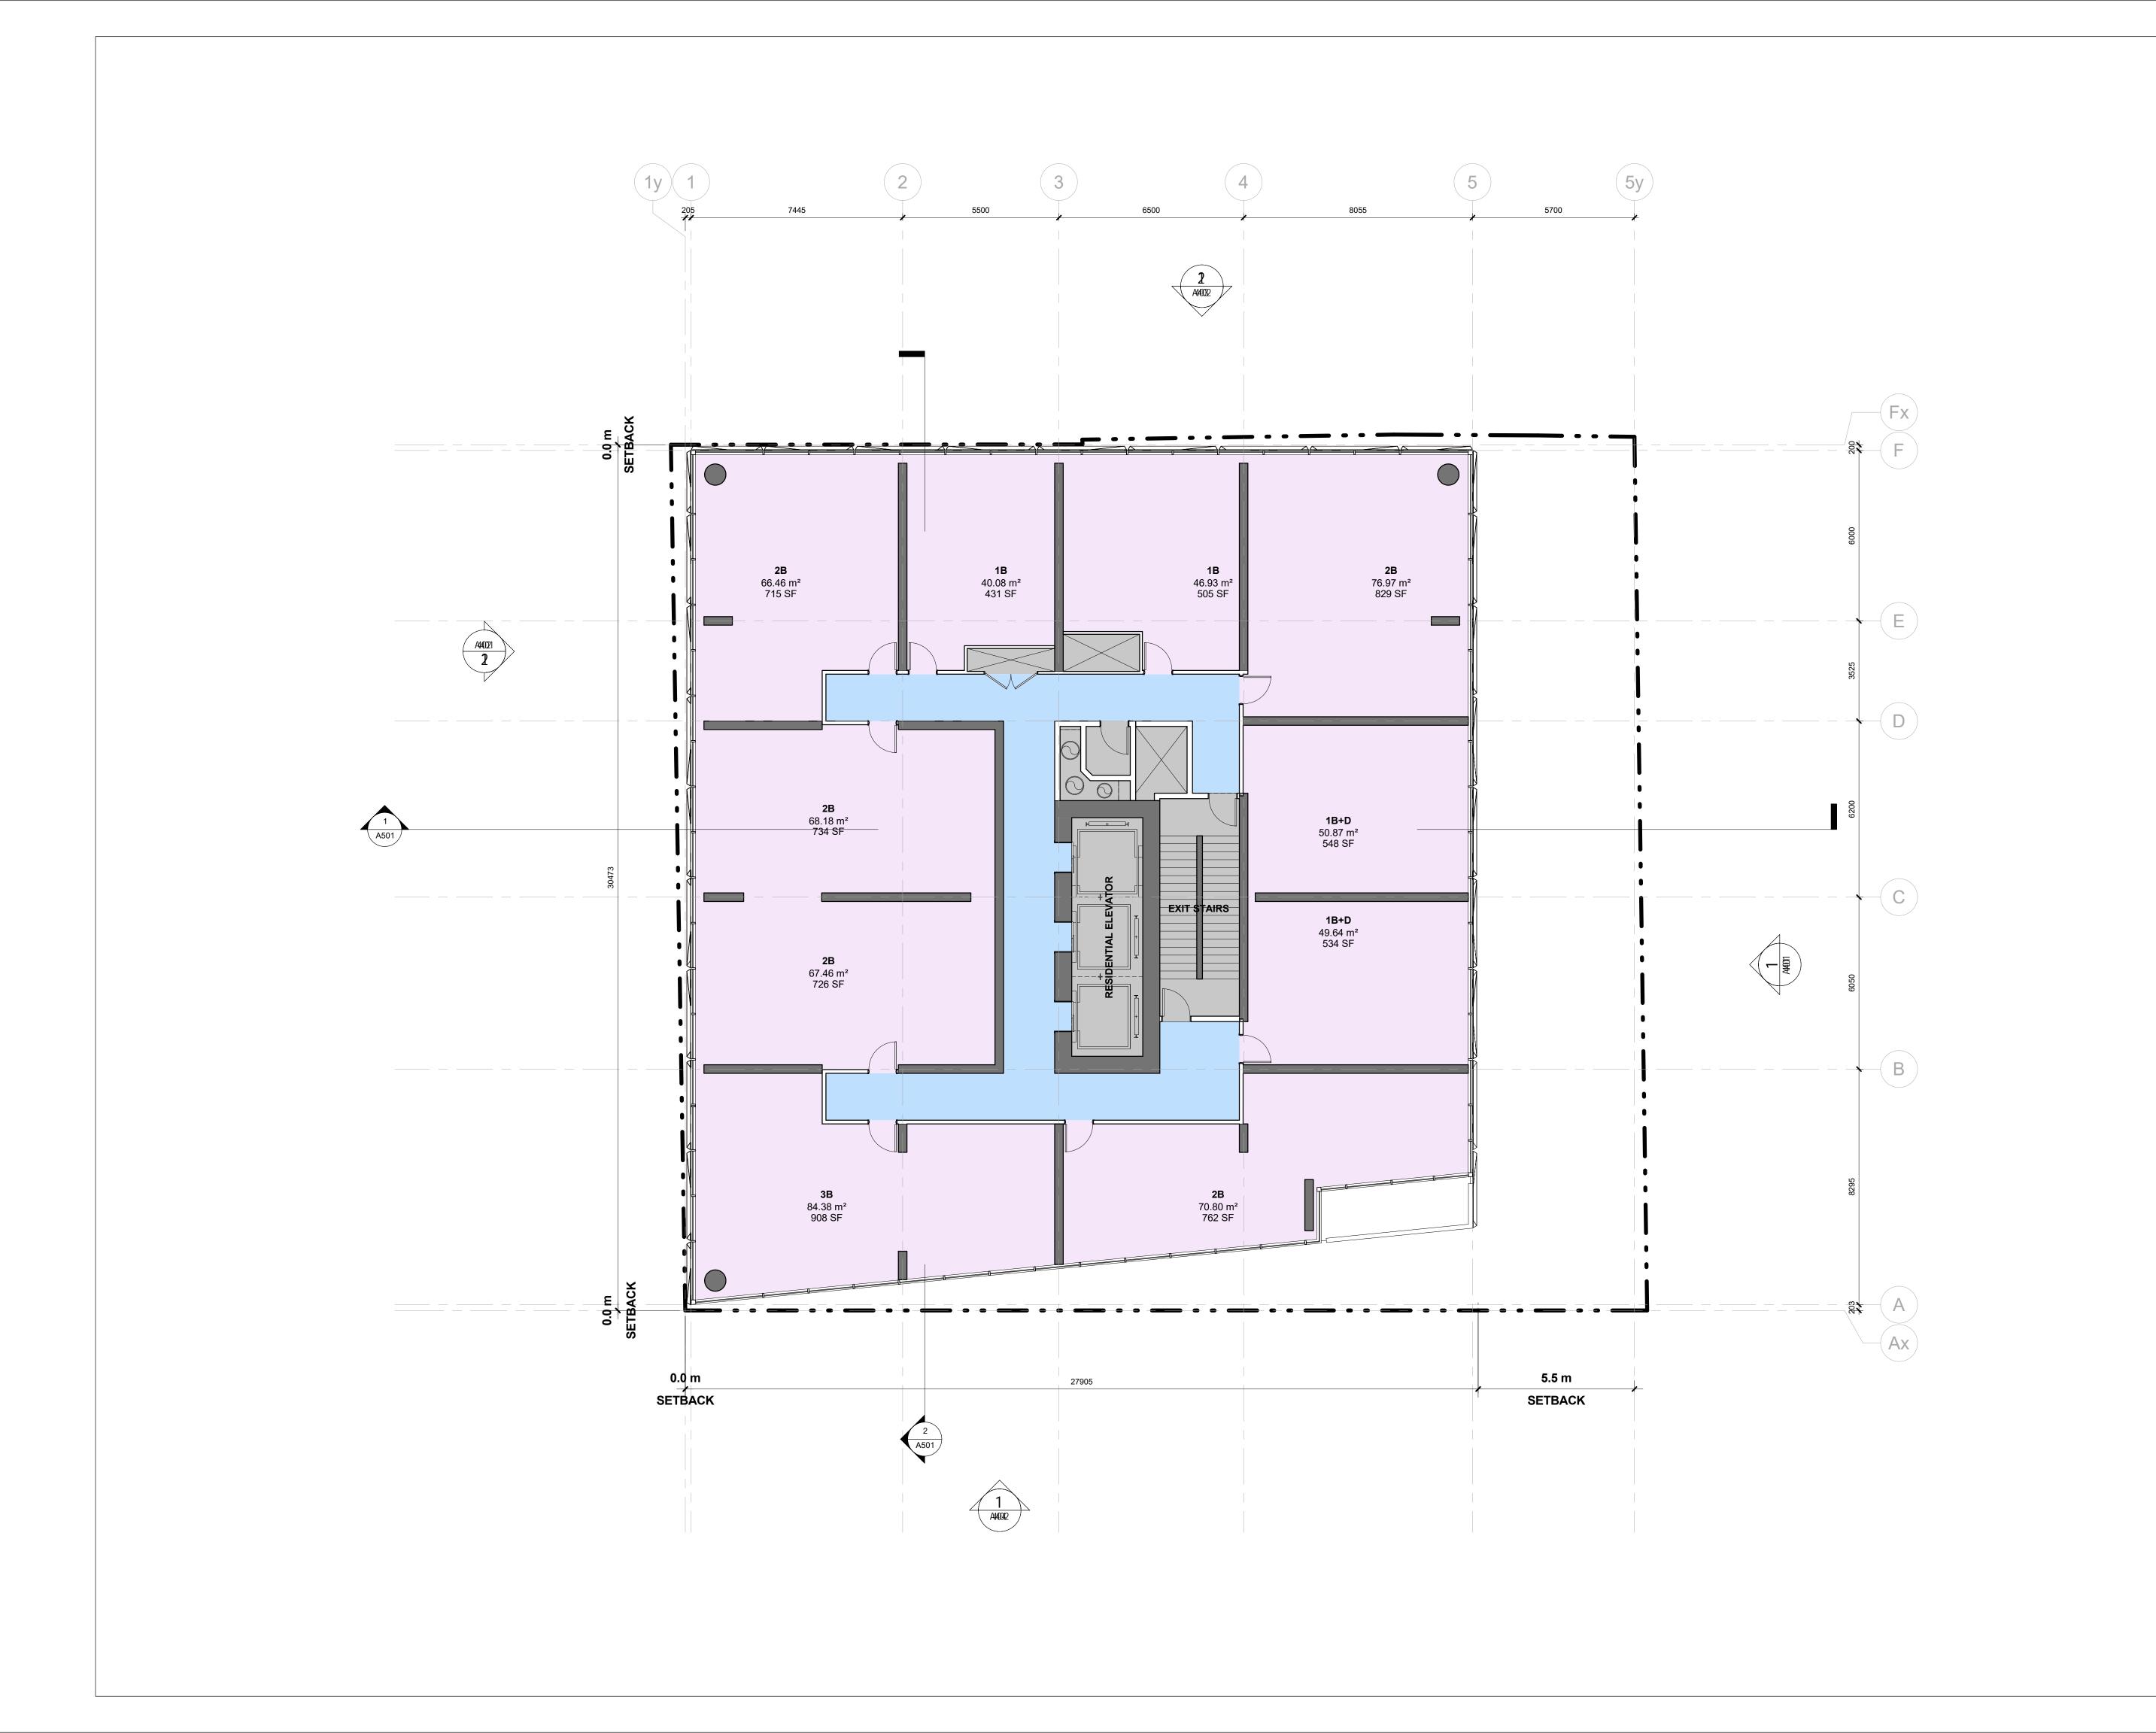

5 Camden Street, Toronto, ON, Canada, M5V 1V2

All drawings, specifications, related documents and design are the copyright property of the architect and must be returned upon request. Reproduction of the drawings, specifications, related documents and design in whole or in part is strictly forbidden without the architect's written permission.

This drawing, as an instrument of service, is provided by and is the property of Teeple Architects Inc. and shall be used only for the project named on this drawing and solely for reference purposes only. The contractor is responsible for the coordination and verification of all dimensions contained herein and all measurements and conditions on site as they pertain to these documents. The contractor shall report any discrepancies to the consultant in writing prior to the commencement of any affected work.

DO NOT SCALE THIS DRAWING

This drawing shall not be used for construction purposes unless countersigned

Teeple Architects Inc.

399 YONGE ST

399 Yonge Street Toronto ON

LEVEL 73 PLAN

4 12.03.2023 ISSUED FOR SETTLEMENT OFFER WITH PREJUDICE
3 01.03.2023 ISSUED FOR SETTLEMENT OFFER WITH PREJUDICE

 2
 17.02.2023
 ISSUED FOR SETTLEMENT OFFER WITH PREJUDICE

 1
 07.06.2022
 ISSUED FOR SPA


REV. NO: DATE: ISSUED FOR:

 Author
 Checker

 DRAWN BY
 CHECKED BY

 22-101
 1:100
 ARCH D
 2023-03-12

 PROJ NO
 SCALE
 FORMAT
 PLOT DATE

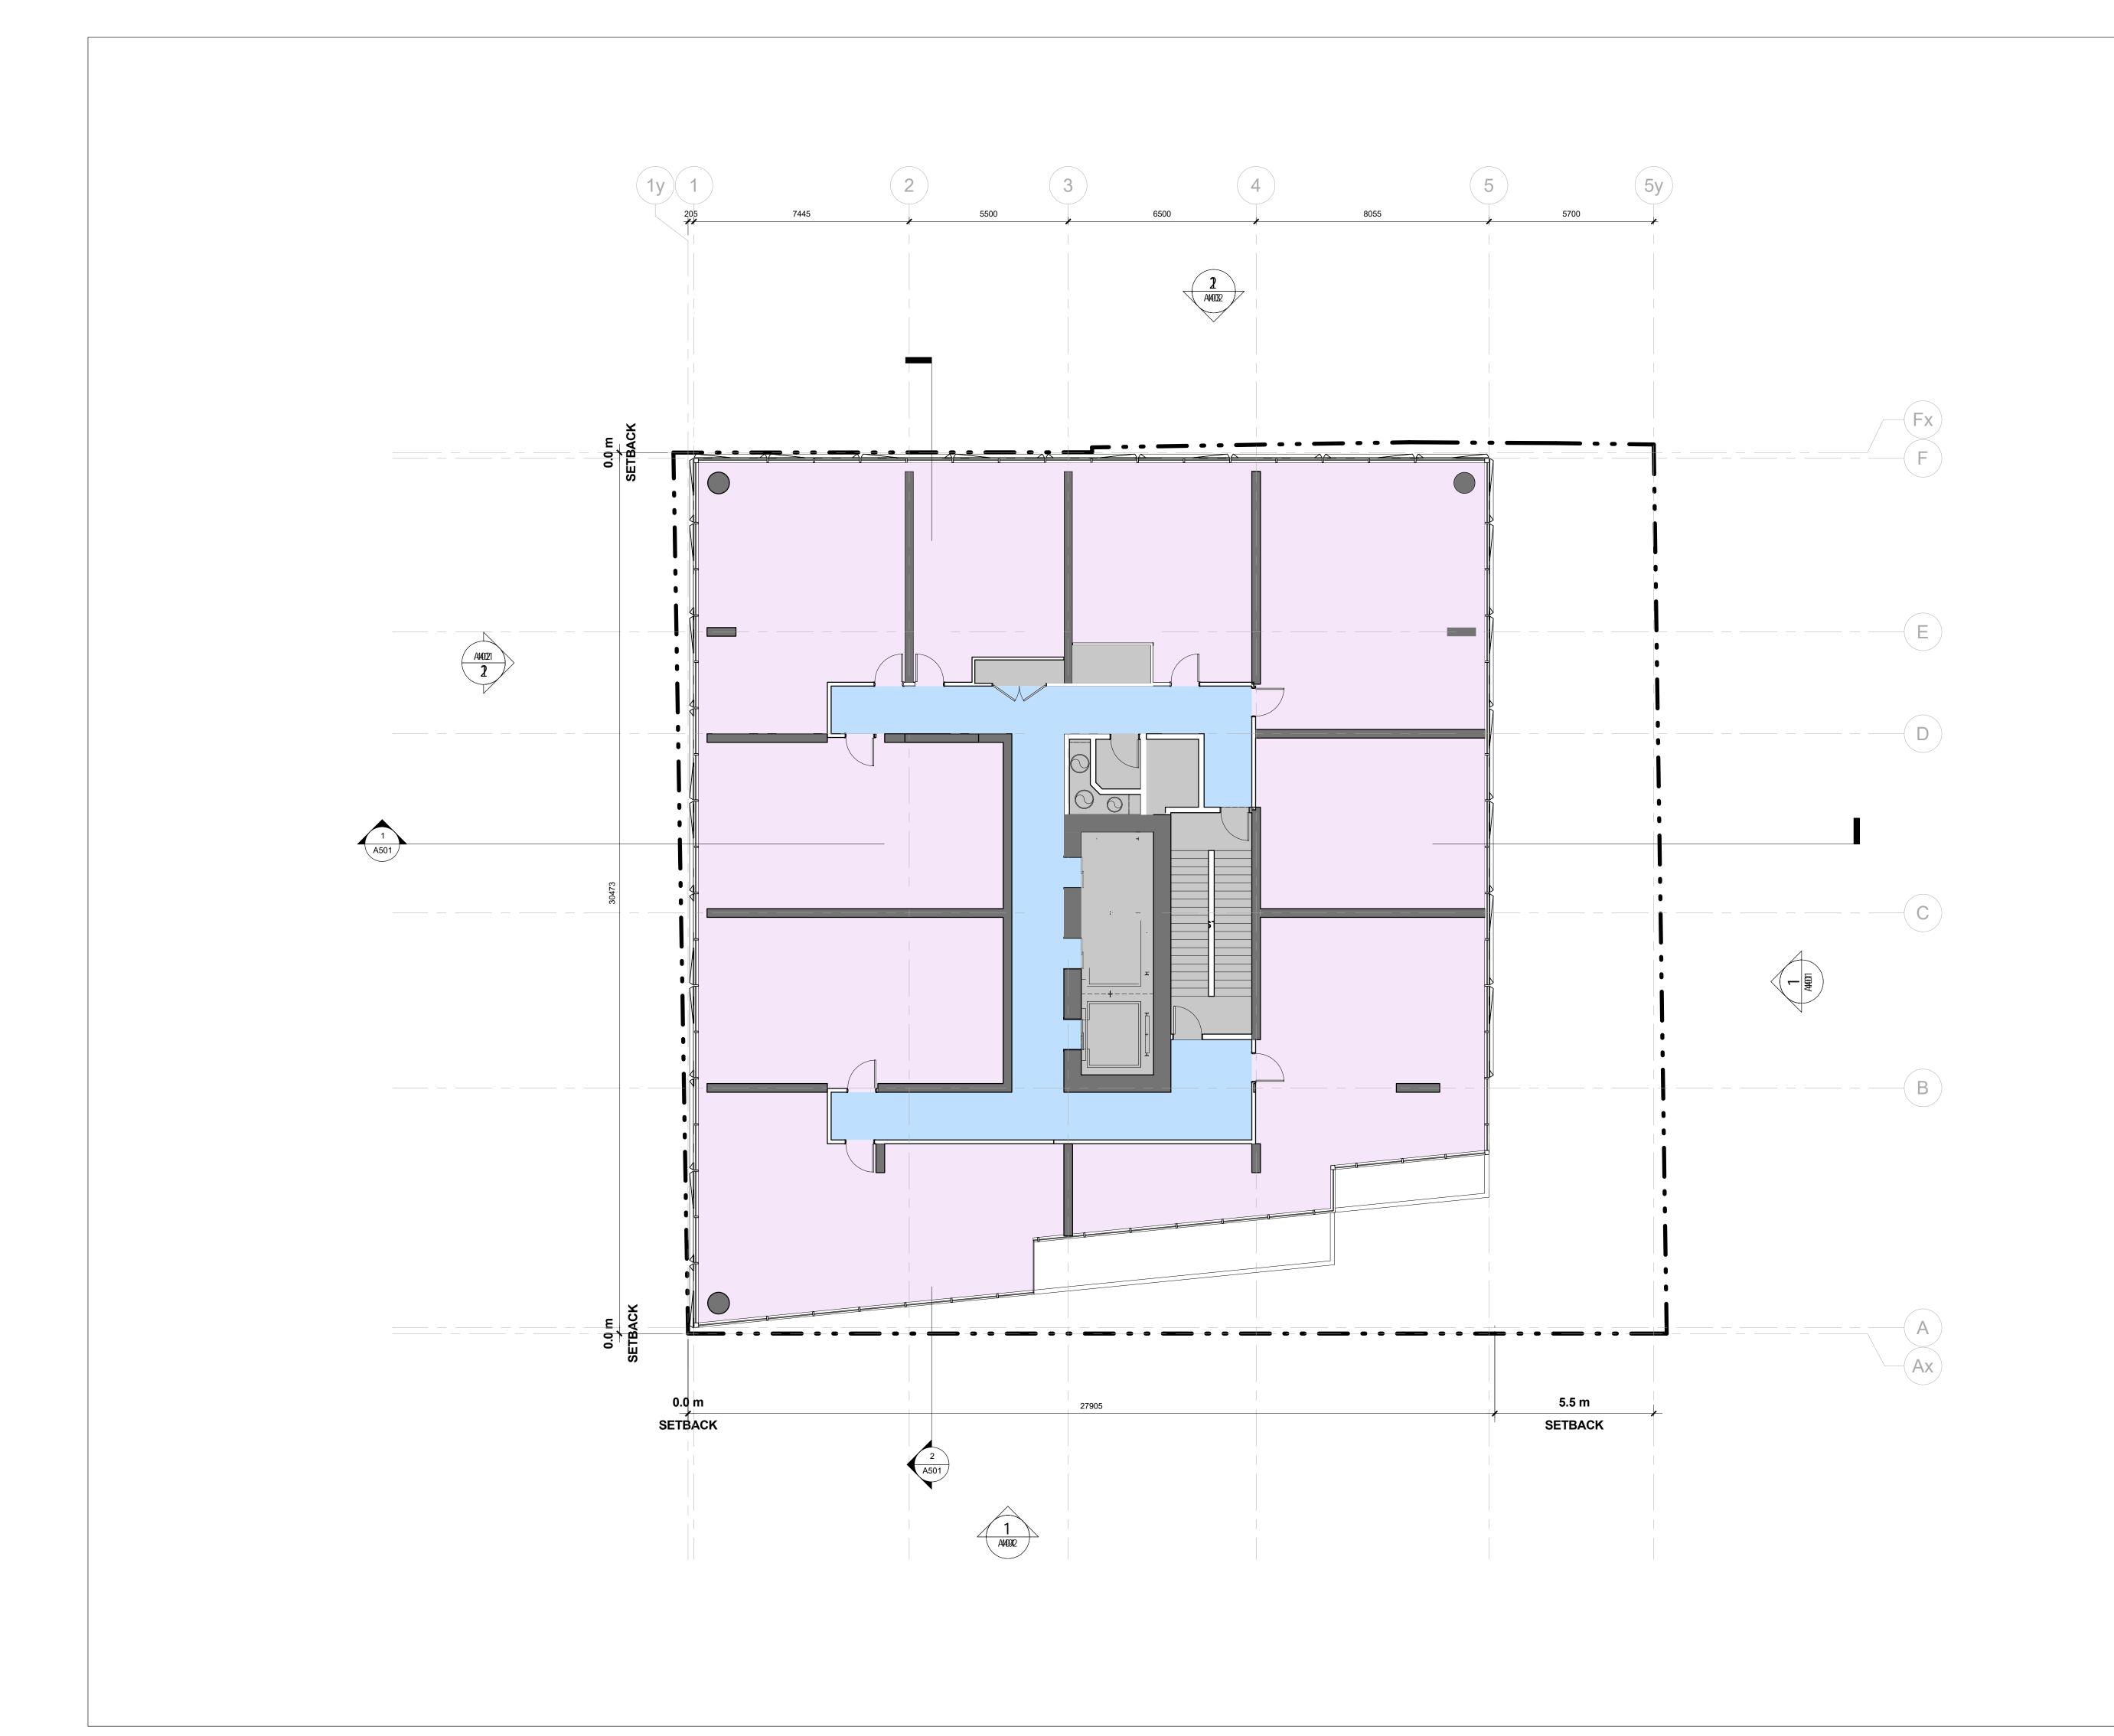

5 Camden Street, Toronto, ON, Canada, M5V 1V2

All drawings, specifications, related documents and design are the copyright property of the architect and must be returned upon request. Reproduction of the drawings, specifications, related documents and design in whole or in part is strictly forbidden without the architect's written permission.

This drawing, as an instrument of service, is provided by and is the property of Teeple Architects Inc. and shall be used only for the project named on this drawing and solely for reference purposes only. The contractor is responsible for the coordination and verification of all dimensions contained herein and all measurements and conditions on site as they pertain to these documents. The contractor shall report any discrepancies to the consultant in writing prior to the commencement of any affected work.

DO NOT SCALE THIS DRAWING

This drawing shall not be used for construction purposes unless countersigned

Teeple Architects Inc.

399 YONGE ST

399 Yonge Street Toronto ON

LEVEL 74 PLAN


3 01.03.2023 ISSUED FOR SETTLEMENT OFFER WITH PREJUDICE
2 17.02.2023 ISSUED FOR SETTLEMENT OFFER WITH PREJUDICE

REV. NO: DATE: ISSUED FOR:

Author Checker
DRAWN BY CHECKED B

 22-101
 1:100
 ARCH D
 2023-03-12

 PROJ NO
 SCALE
 FORMAT
 PLOT DAT

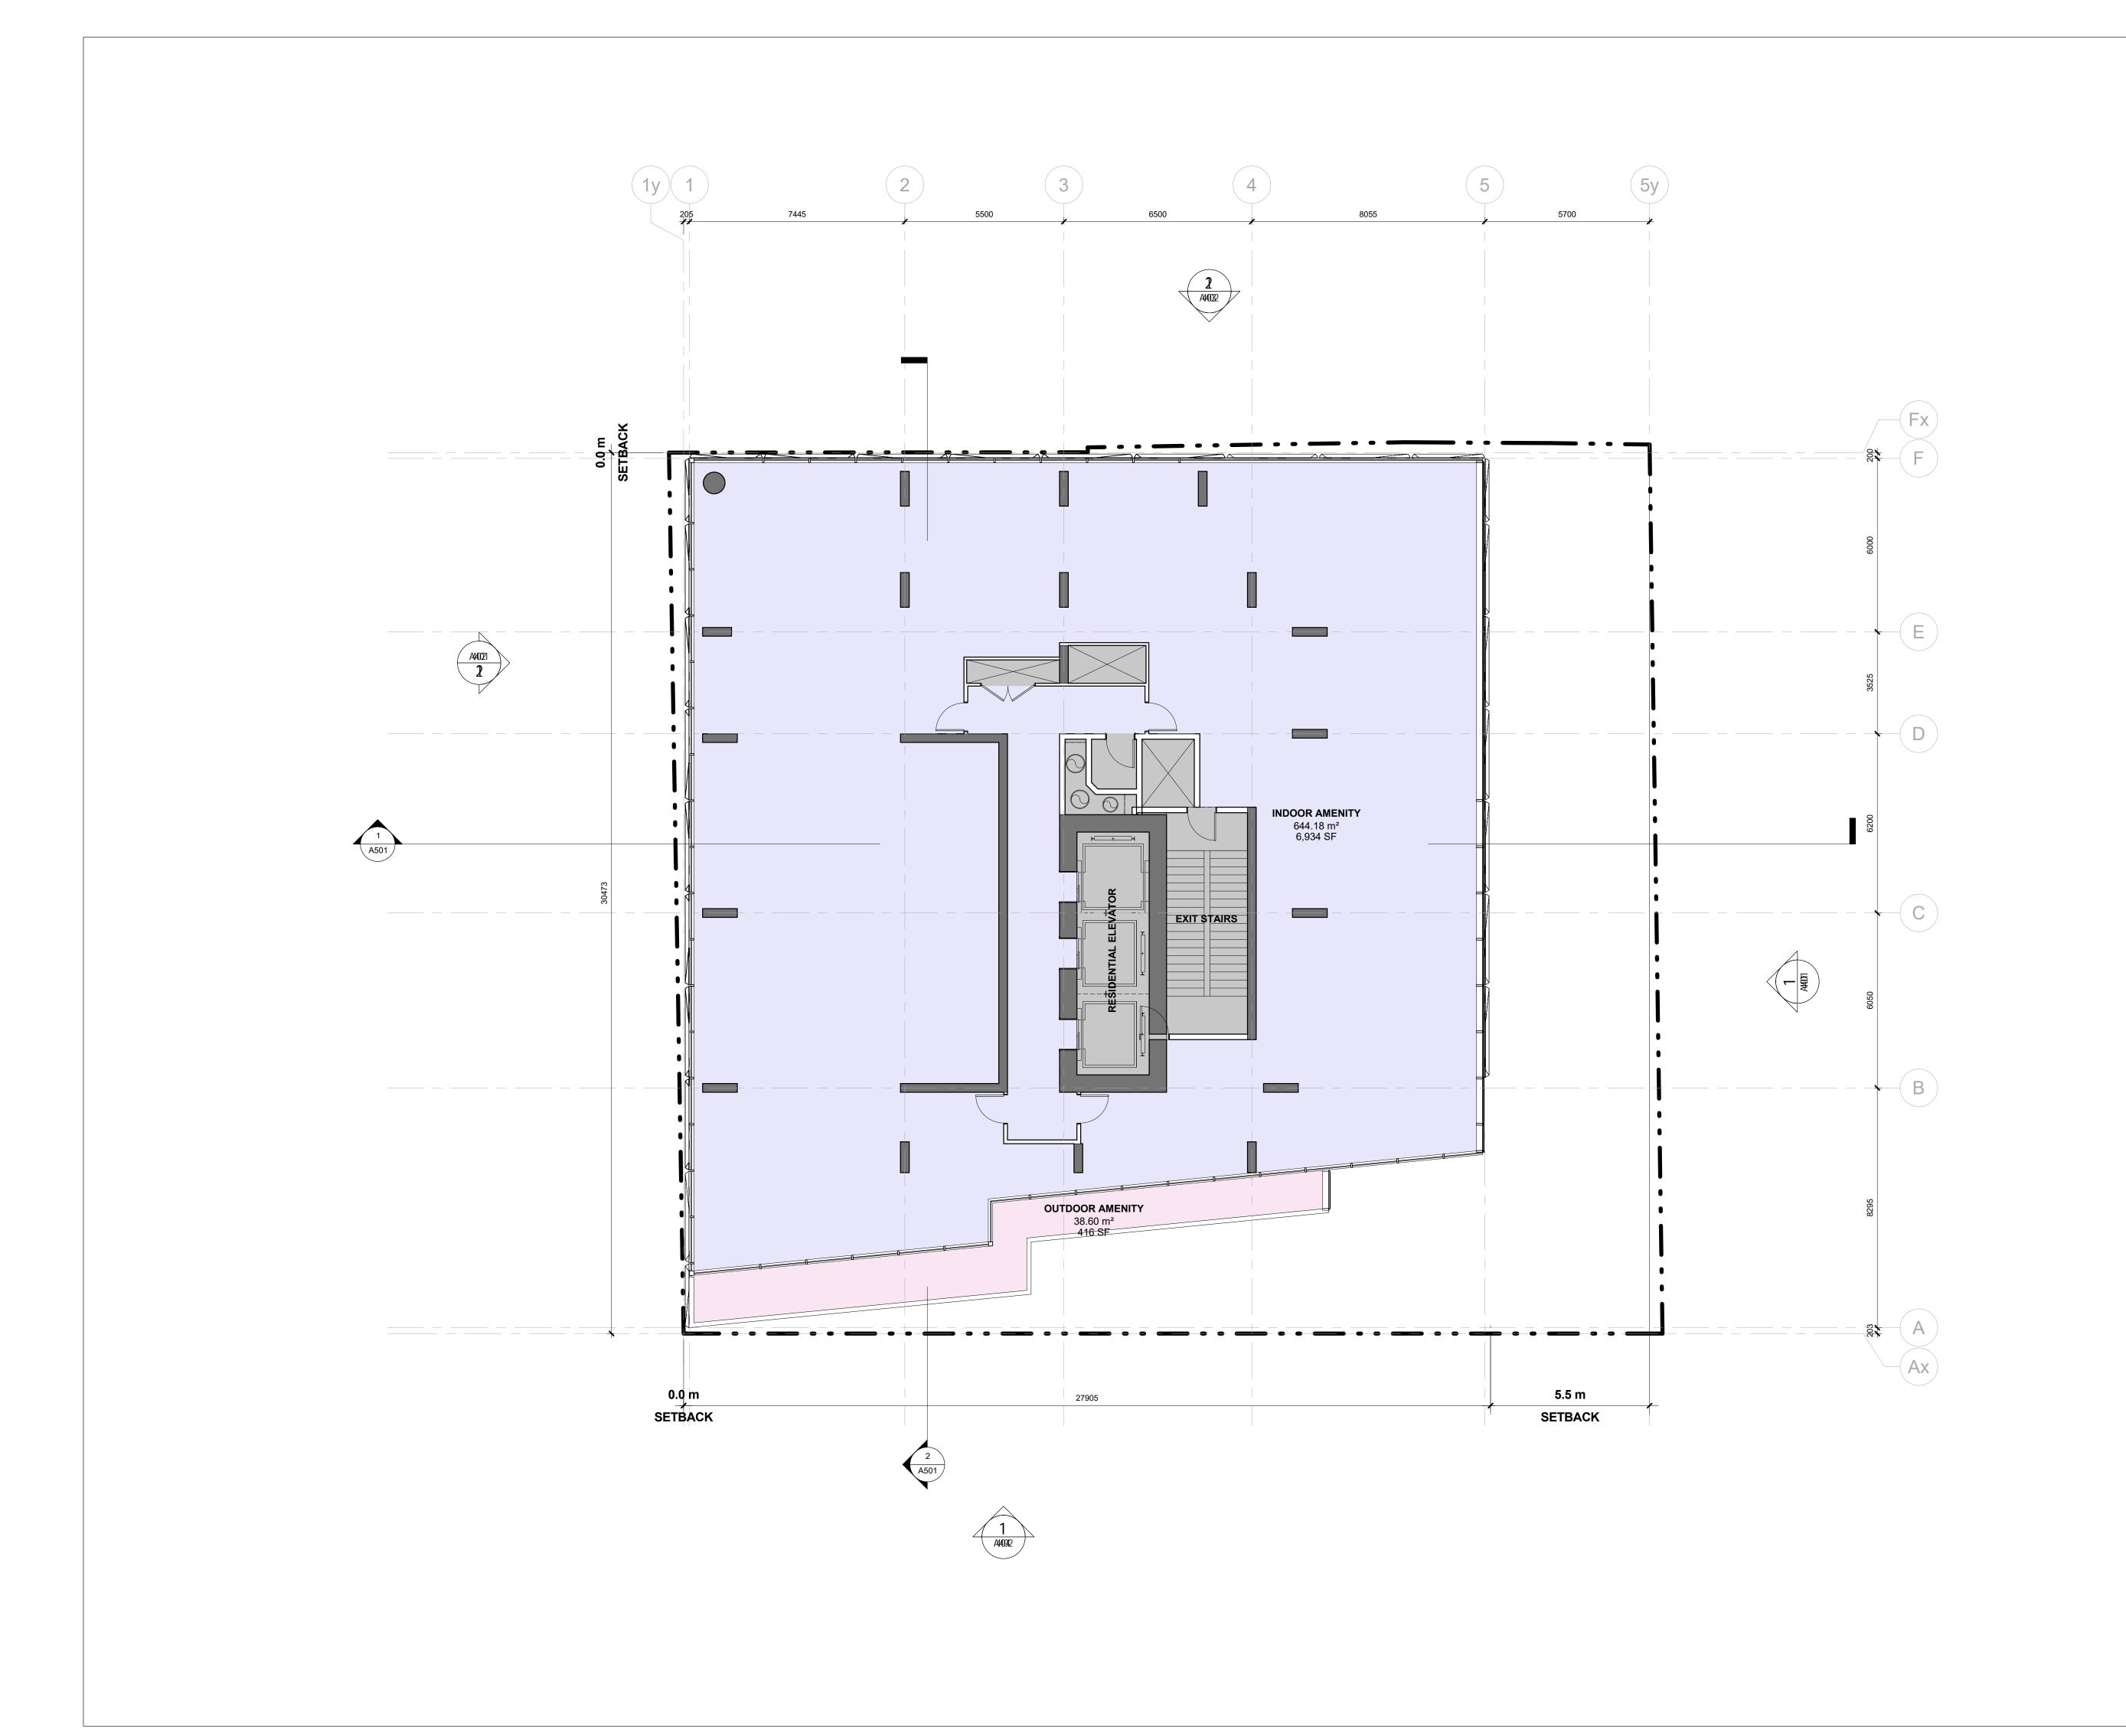

5 Camden Street, Toronto, ON, Canada, M5V 1V2

All drawings, specifications, related documents and design are the copyright property of the architect and must be returned upon request. Reproduction of the drawings, specifications, related documents and design in whole or in part is strictly forbidden without the architect's written permission.

This drawing, as an instrument of service, is provided by and is the property of Teeple Architects Inc. and shall be used only for the project named on this drawing and solely for reference purposes only. The contractor is responsible for the coordination and verification of all dimensions contained herein and all measurements and conditions on site as they pertain to these documents. The contractor shall report any discrepancies to the consultant in writing prior to the commencement of any affected work.

DO NOT SCALE THIS DRAWING

This drawing shall not be used for construction purposes unless countersigned

Teeple Architects Inc.

399 YONGE ST

399 Yonge Street Toronto ON



4 12.03.2023 ISSUED FOR SETTLEMENT OFFER WITH PREJUDICE

 3
 01.03.2023
 ISSUED FOR SETTLEMENT OFFER WITH PREJUDICE

 2
 17.02.2023
 ISSUED FOR SETTLEMENT OFFER WITH PREJUDICE

 1
 07.06.2022
 ISSUED FOR SPA


REV. NO: DATE: ISSUED FOR:

 Author
 Checker

 DRAWN BY
 CHECKED BY

 22-101
 1:100
 ARCH D
 2023-03-12

 PROJ NO
 SCALE
 FORMAT
 PLOT DATE

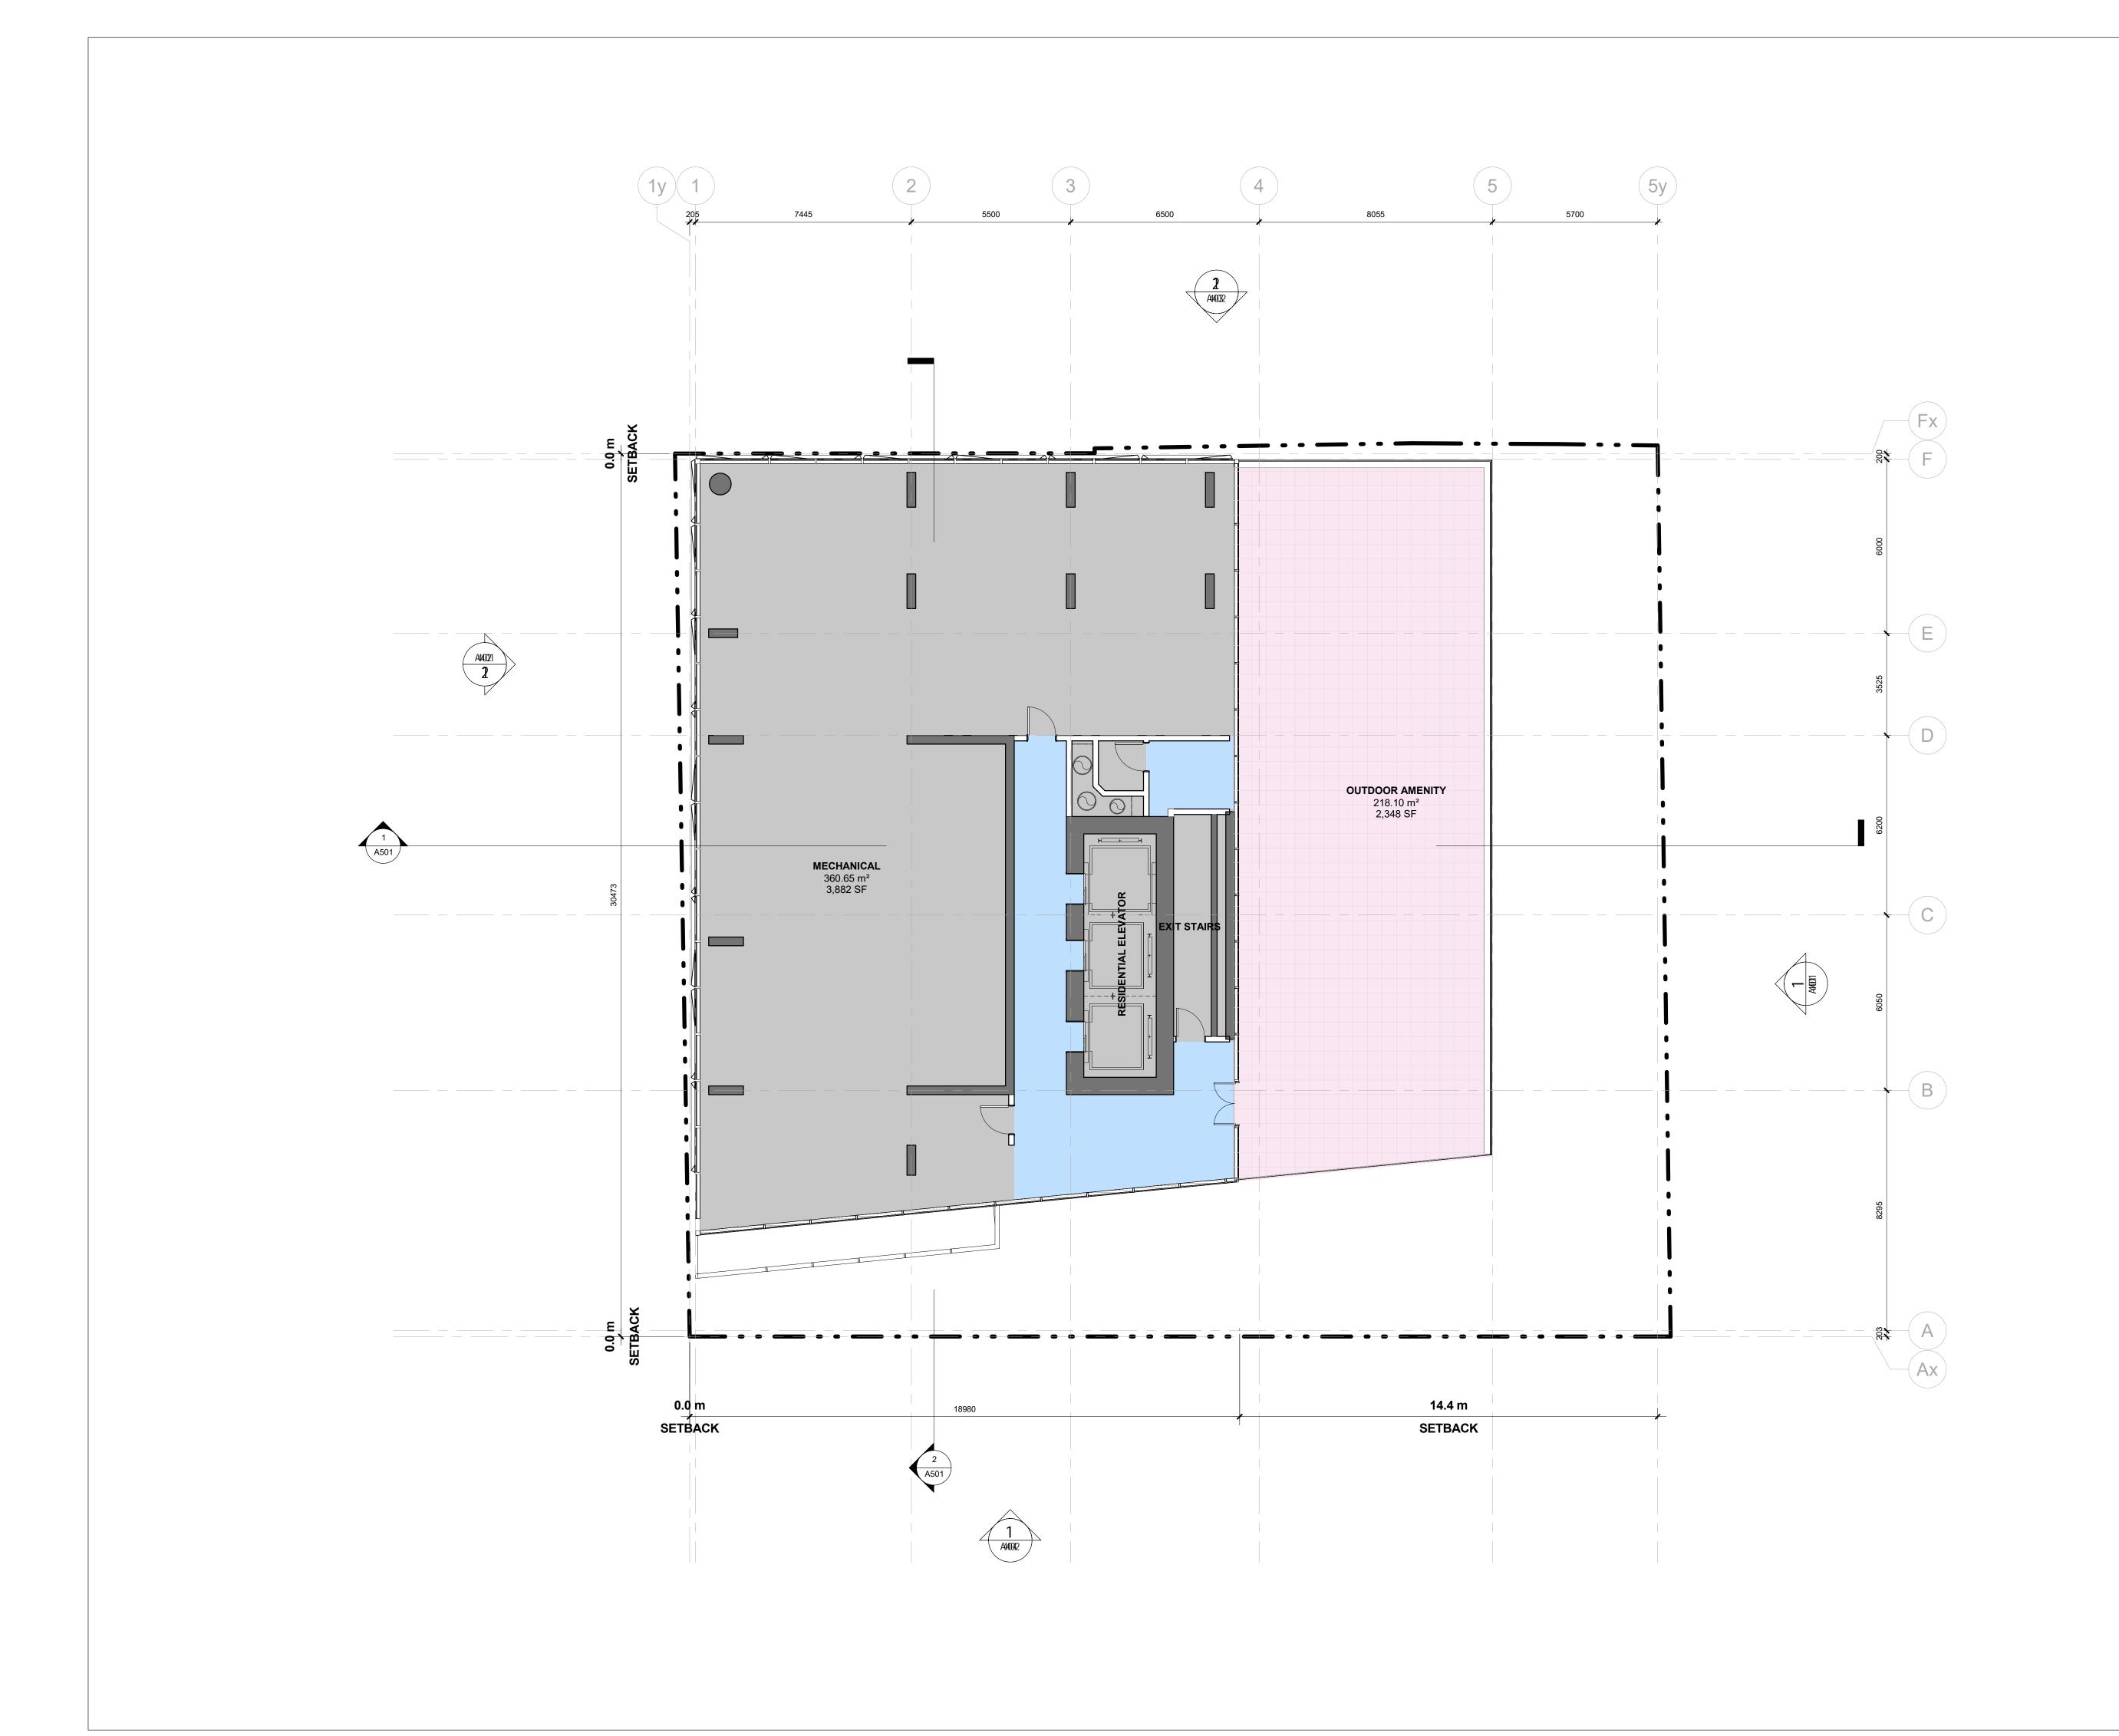

5 Camden Street, Toronto, ON, Canada, M5V 1V2

All drawings, specifications, related documents and design are the copyright property of the architect and must be returned upon request. Reproduction of the drawings, specifications, related documents and design in whole or in part is strictly forbidden without the architect's written permission.

This drawing, as an instrument of service, is provided by and is the property of Teeple Architects Inc. and shall be used only for the project named on this drawing and solely for reference purposes only. The contractor is responsible for the coordination and verification of all dimensions contained herein and all measurements and conditions on site as they pertain to these documents. The contractor shall report any discrepancies to the consultant in writing prior to the commencement of any affected work.

DO NOT SCALE THIS DRAWING

This drawing shall not be used for construction purposes unless countersigned

Teeple Architects Inc.

399 YONGE ST

399 Yonge Street Toronto ON

LEVEL MPH PLAN

 4
 12.03.2023
 ISSUED FOR SETTLEMENT OFFER WITH PREJUDICE

 3
 01.03.2023
 ISSUED FOR SETTLEMENT OFFER WITH PREJUDICE

 2
 17.02.2023
 ISSUED FOR SETTLEMENT OFFER WITH PREJUDICE

 1
 07.06.2022
 ISSUED FOR SPA


REV. NO: DATE: ISSUED FOR:

 Author
 Checker

 DRAWN BY
 CHECKED BY

 22-101
 1:100
 ARCH D
 2023-03-12

 PROJ NO
 SCALE
 FORMAT
 PLOT DATE

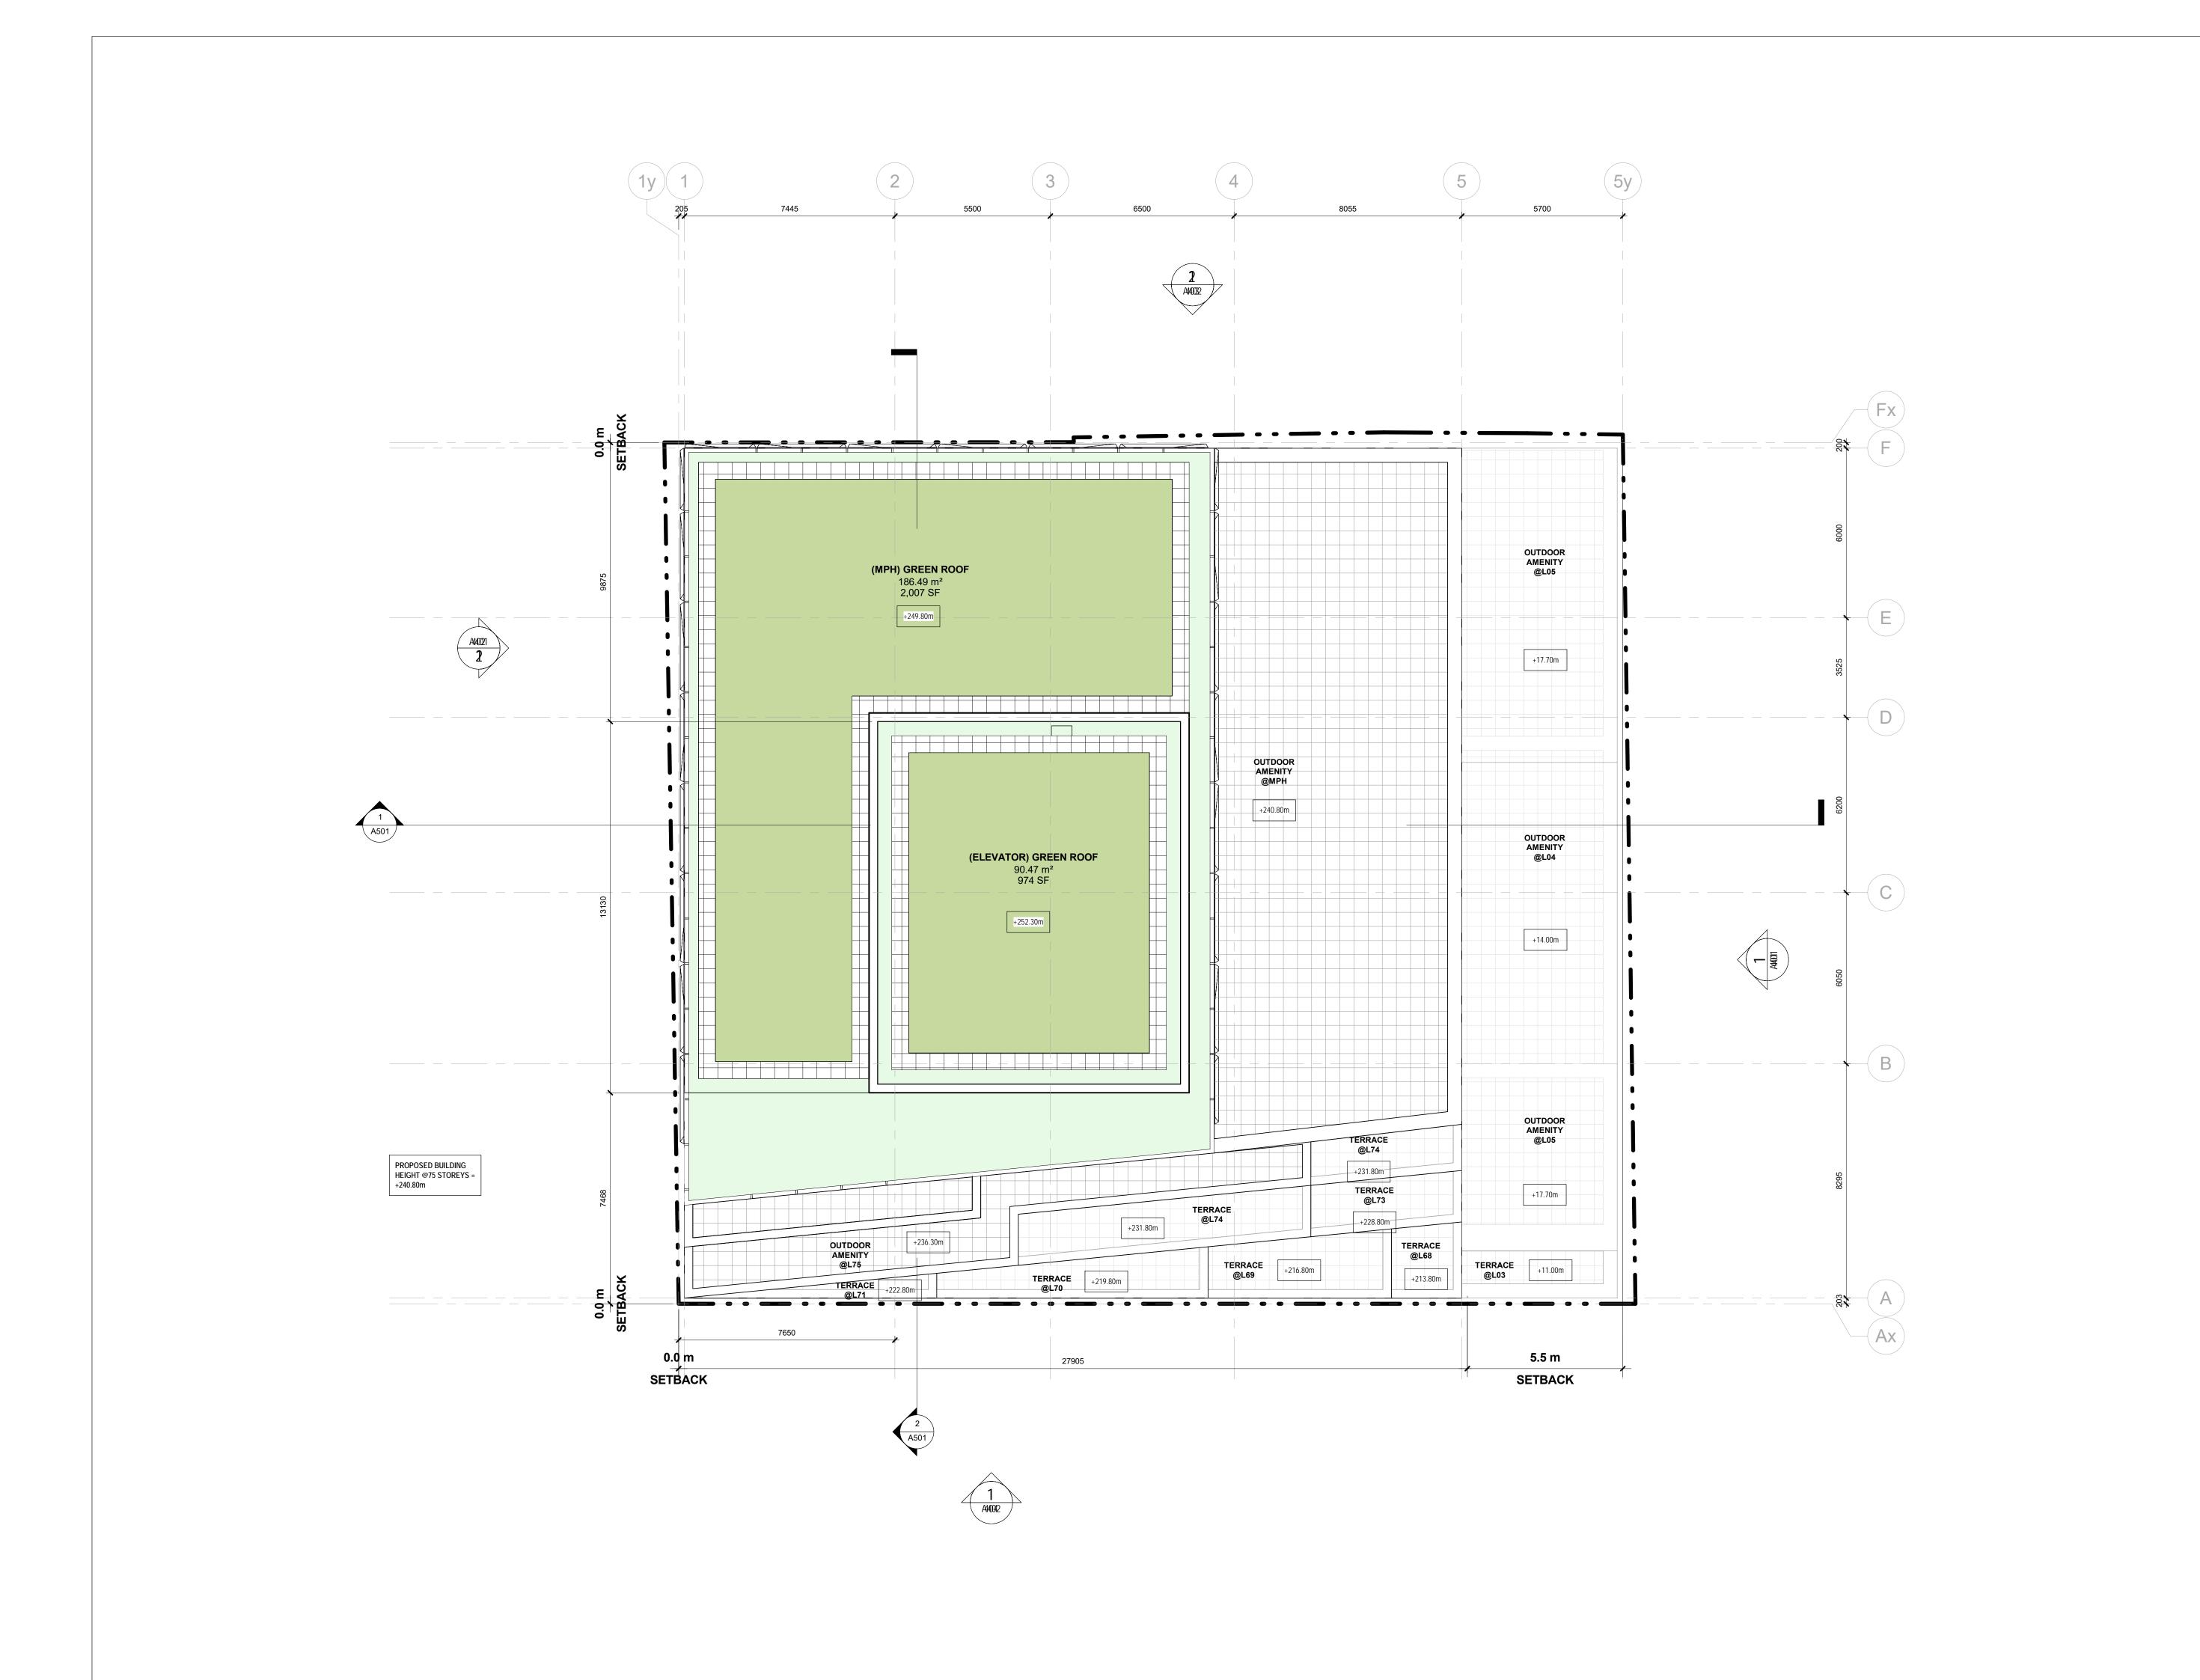

5 Camden Street, Toronto, ON, Canada, M5V 1V2

All drawings, specifications, related documents and design are the copyright property of the architect and must be returned upon request.

Reproduction of the drawings, specifications, related documents and design in whole or in part is strictly forbidden without the architect's written permission.

This drawing, as an instrument of service, is provided by and is the property of Teeple Architects Inc. and shall be used only for the project named on this drawing and solely for reference purposes only. The contractor is responsible for the coordination and verification of all dimensions contained herein and all measurements and conditions on site as they pertain to these documents. The contractor shall report any discrepancies to the consultant in writing prior to the commencement of any affected work.

DO NOT SCALE THIS DRAWING

This drawing shall not be used for construction purposes unless countersigned

399 YONGE ST

399 Yonge Street Toronto ON

Teeple Architects Inc.

ROOF PLAN


12.03.2023 ISSUED FOR SETTLEMENT OFFER WITH PREJUDICE 3 01.03.2023 ISSUED FOR SETTLEMENT OFFER WITH PREJUDICE

2 17.02.2023 ISSUED FOR SETTLEMENT OFFER WITH PREJUDICE
1 07.06.2022 ISSUED FOR SPA

REV. NO: DATE: ISSUED FOR:

Author Checker DRAWN BY CHECKED BY

22-101 ARCH D 2023-03-12 PROJ NO

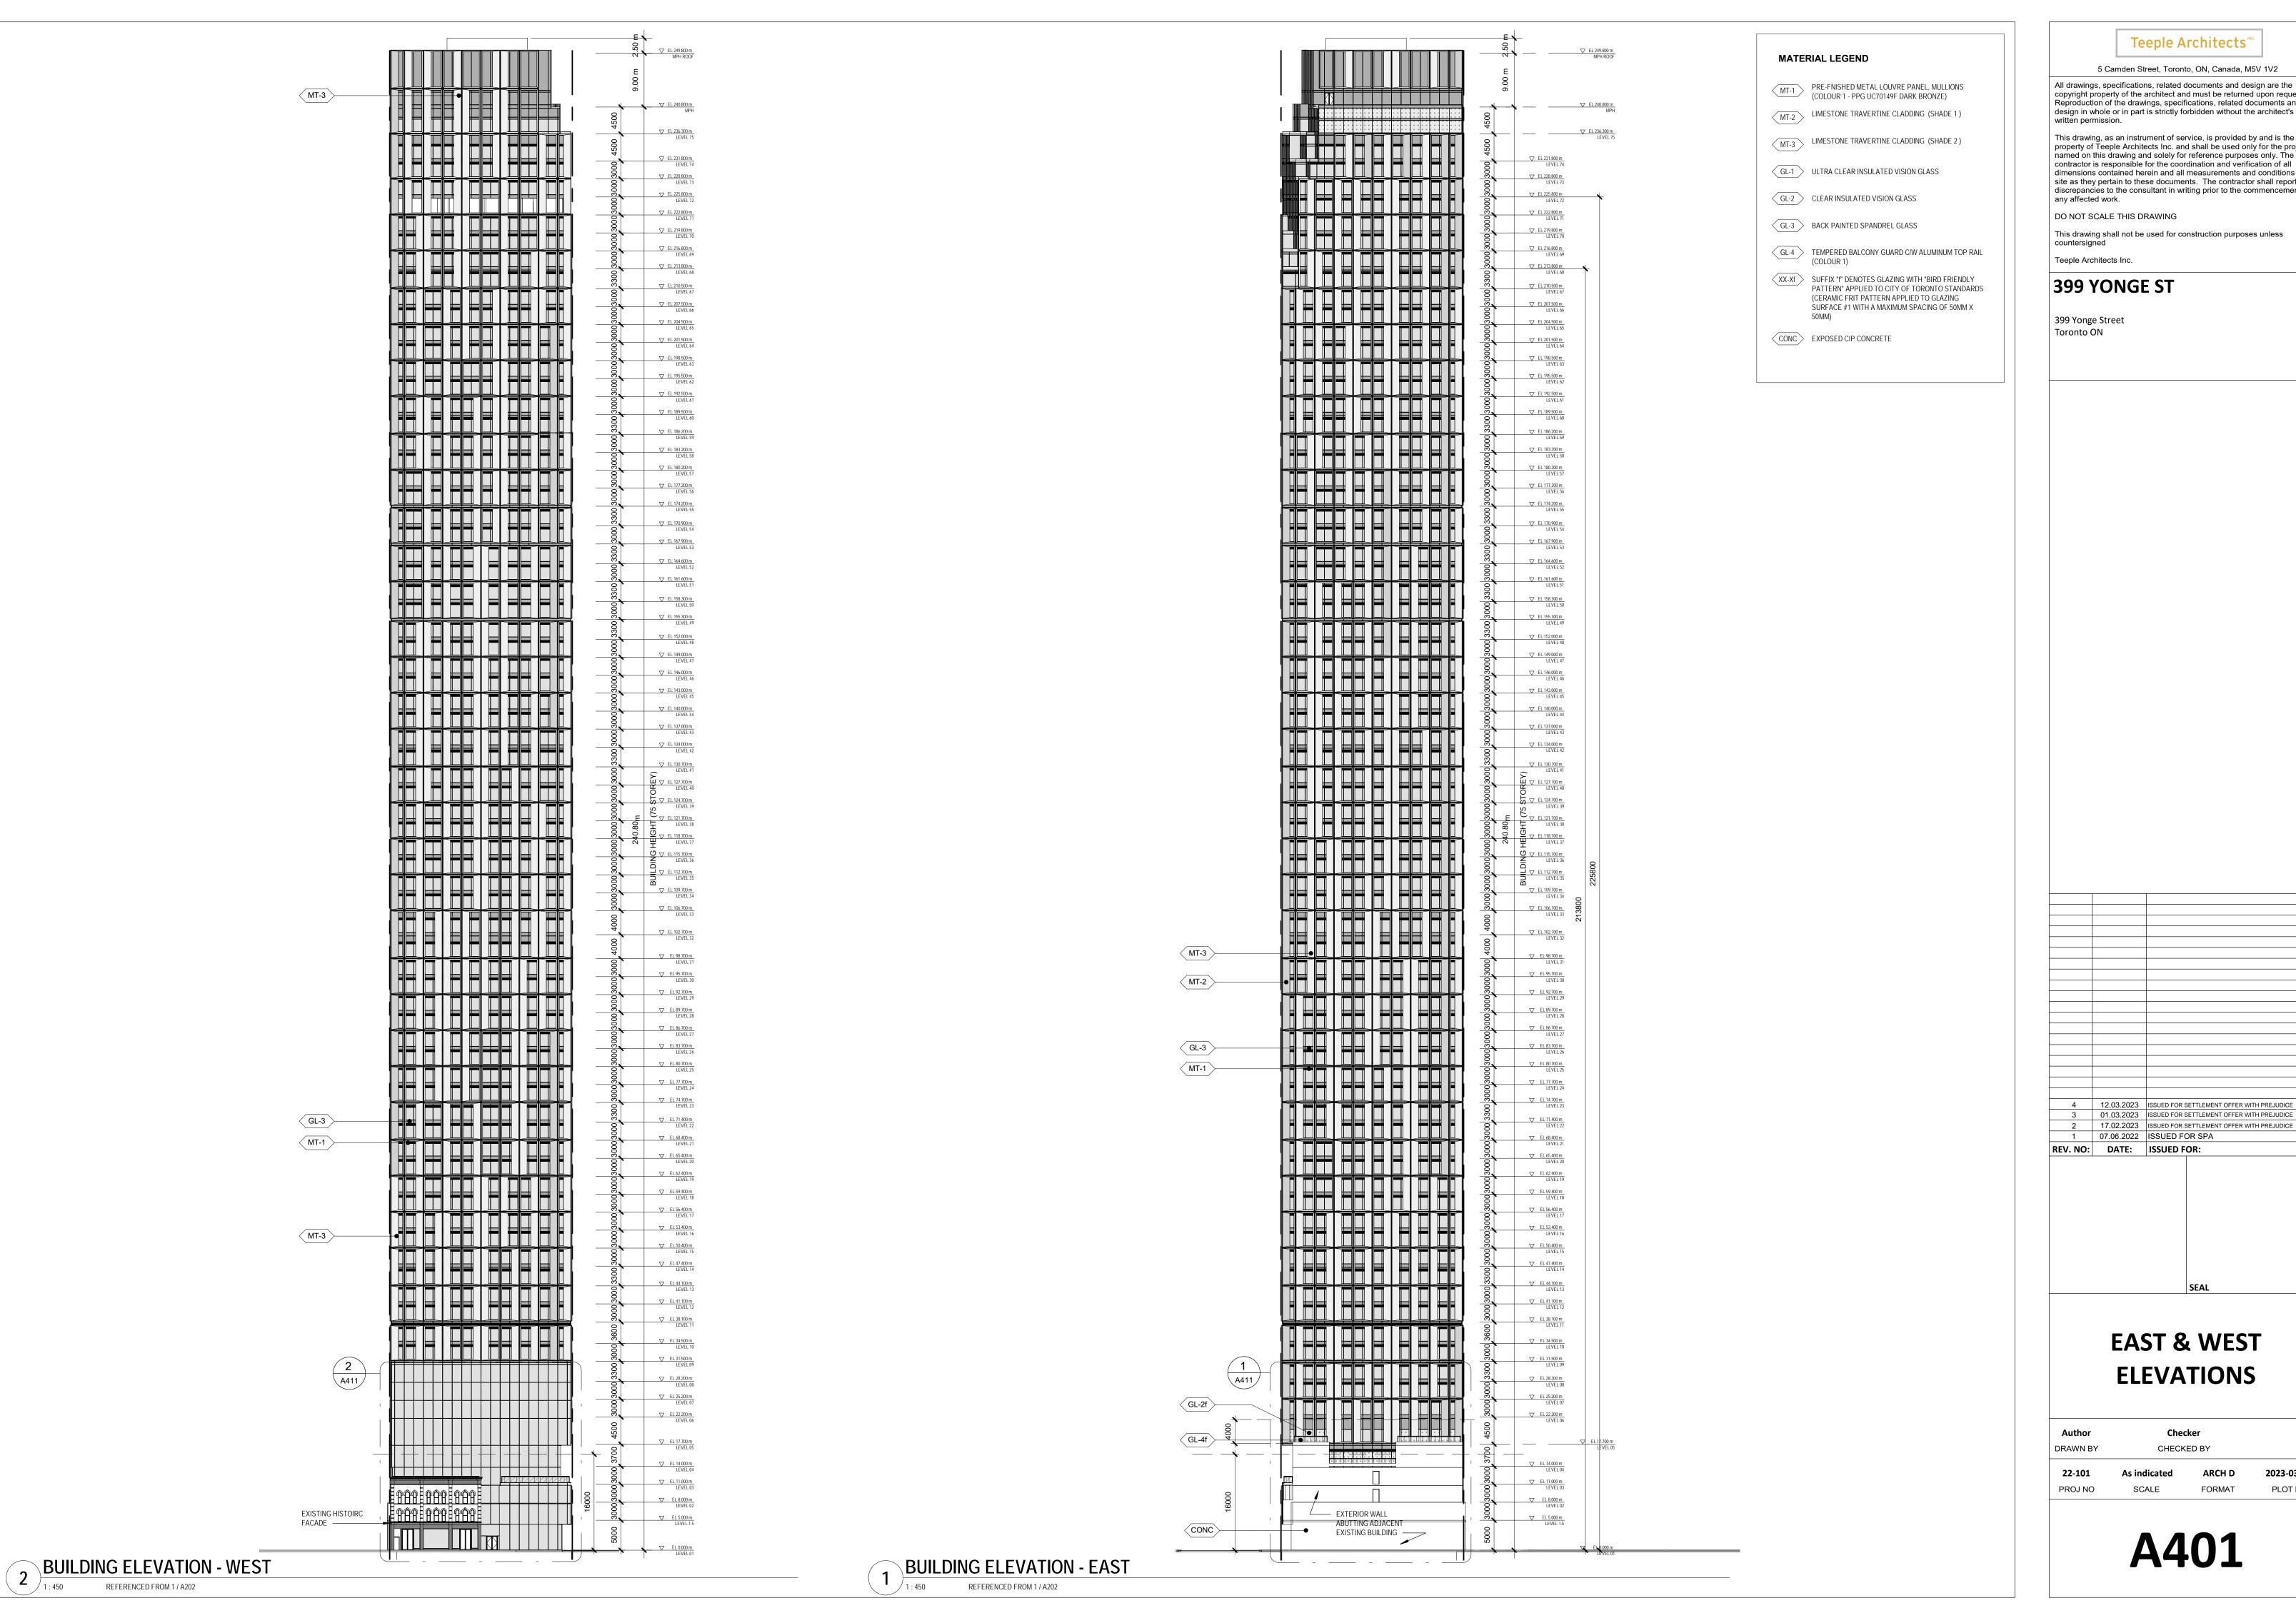

5 Camden Street, Toronto, ON, Canada, M5V 1V2

All drawings, specifications, related documents and design are the copyright property of the architect and must be returned upon request. Reproduction of the drawings, specifications, related documents and design in whole or in part is strictly forbidden without the architect's written permission.

This drawing, as an instrument of service, is provided by and is the property of Teeple Architects Inc. and shall be used only for the project named on this drawing and solely for reference purposes only. The contractor is responsible for the coordination and verification of all dimensions contained herein and all measurements and conditions on site as they pertain to these documents. The contractor shall report any discrepancies to the consultant in writing prior to the commencement of

DO NOT SCALE THIS DRAWING

This drawing shall not be used for construction purposes unless countersigned

399 YONGE ST

399 Yonge Street

EAST & WEST ELEVATIONS


Checker CHECKED BY

22-101

ARCH D PROJ NO

A401

2023-03-12

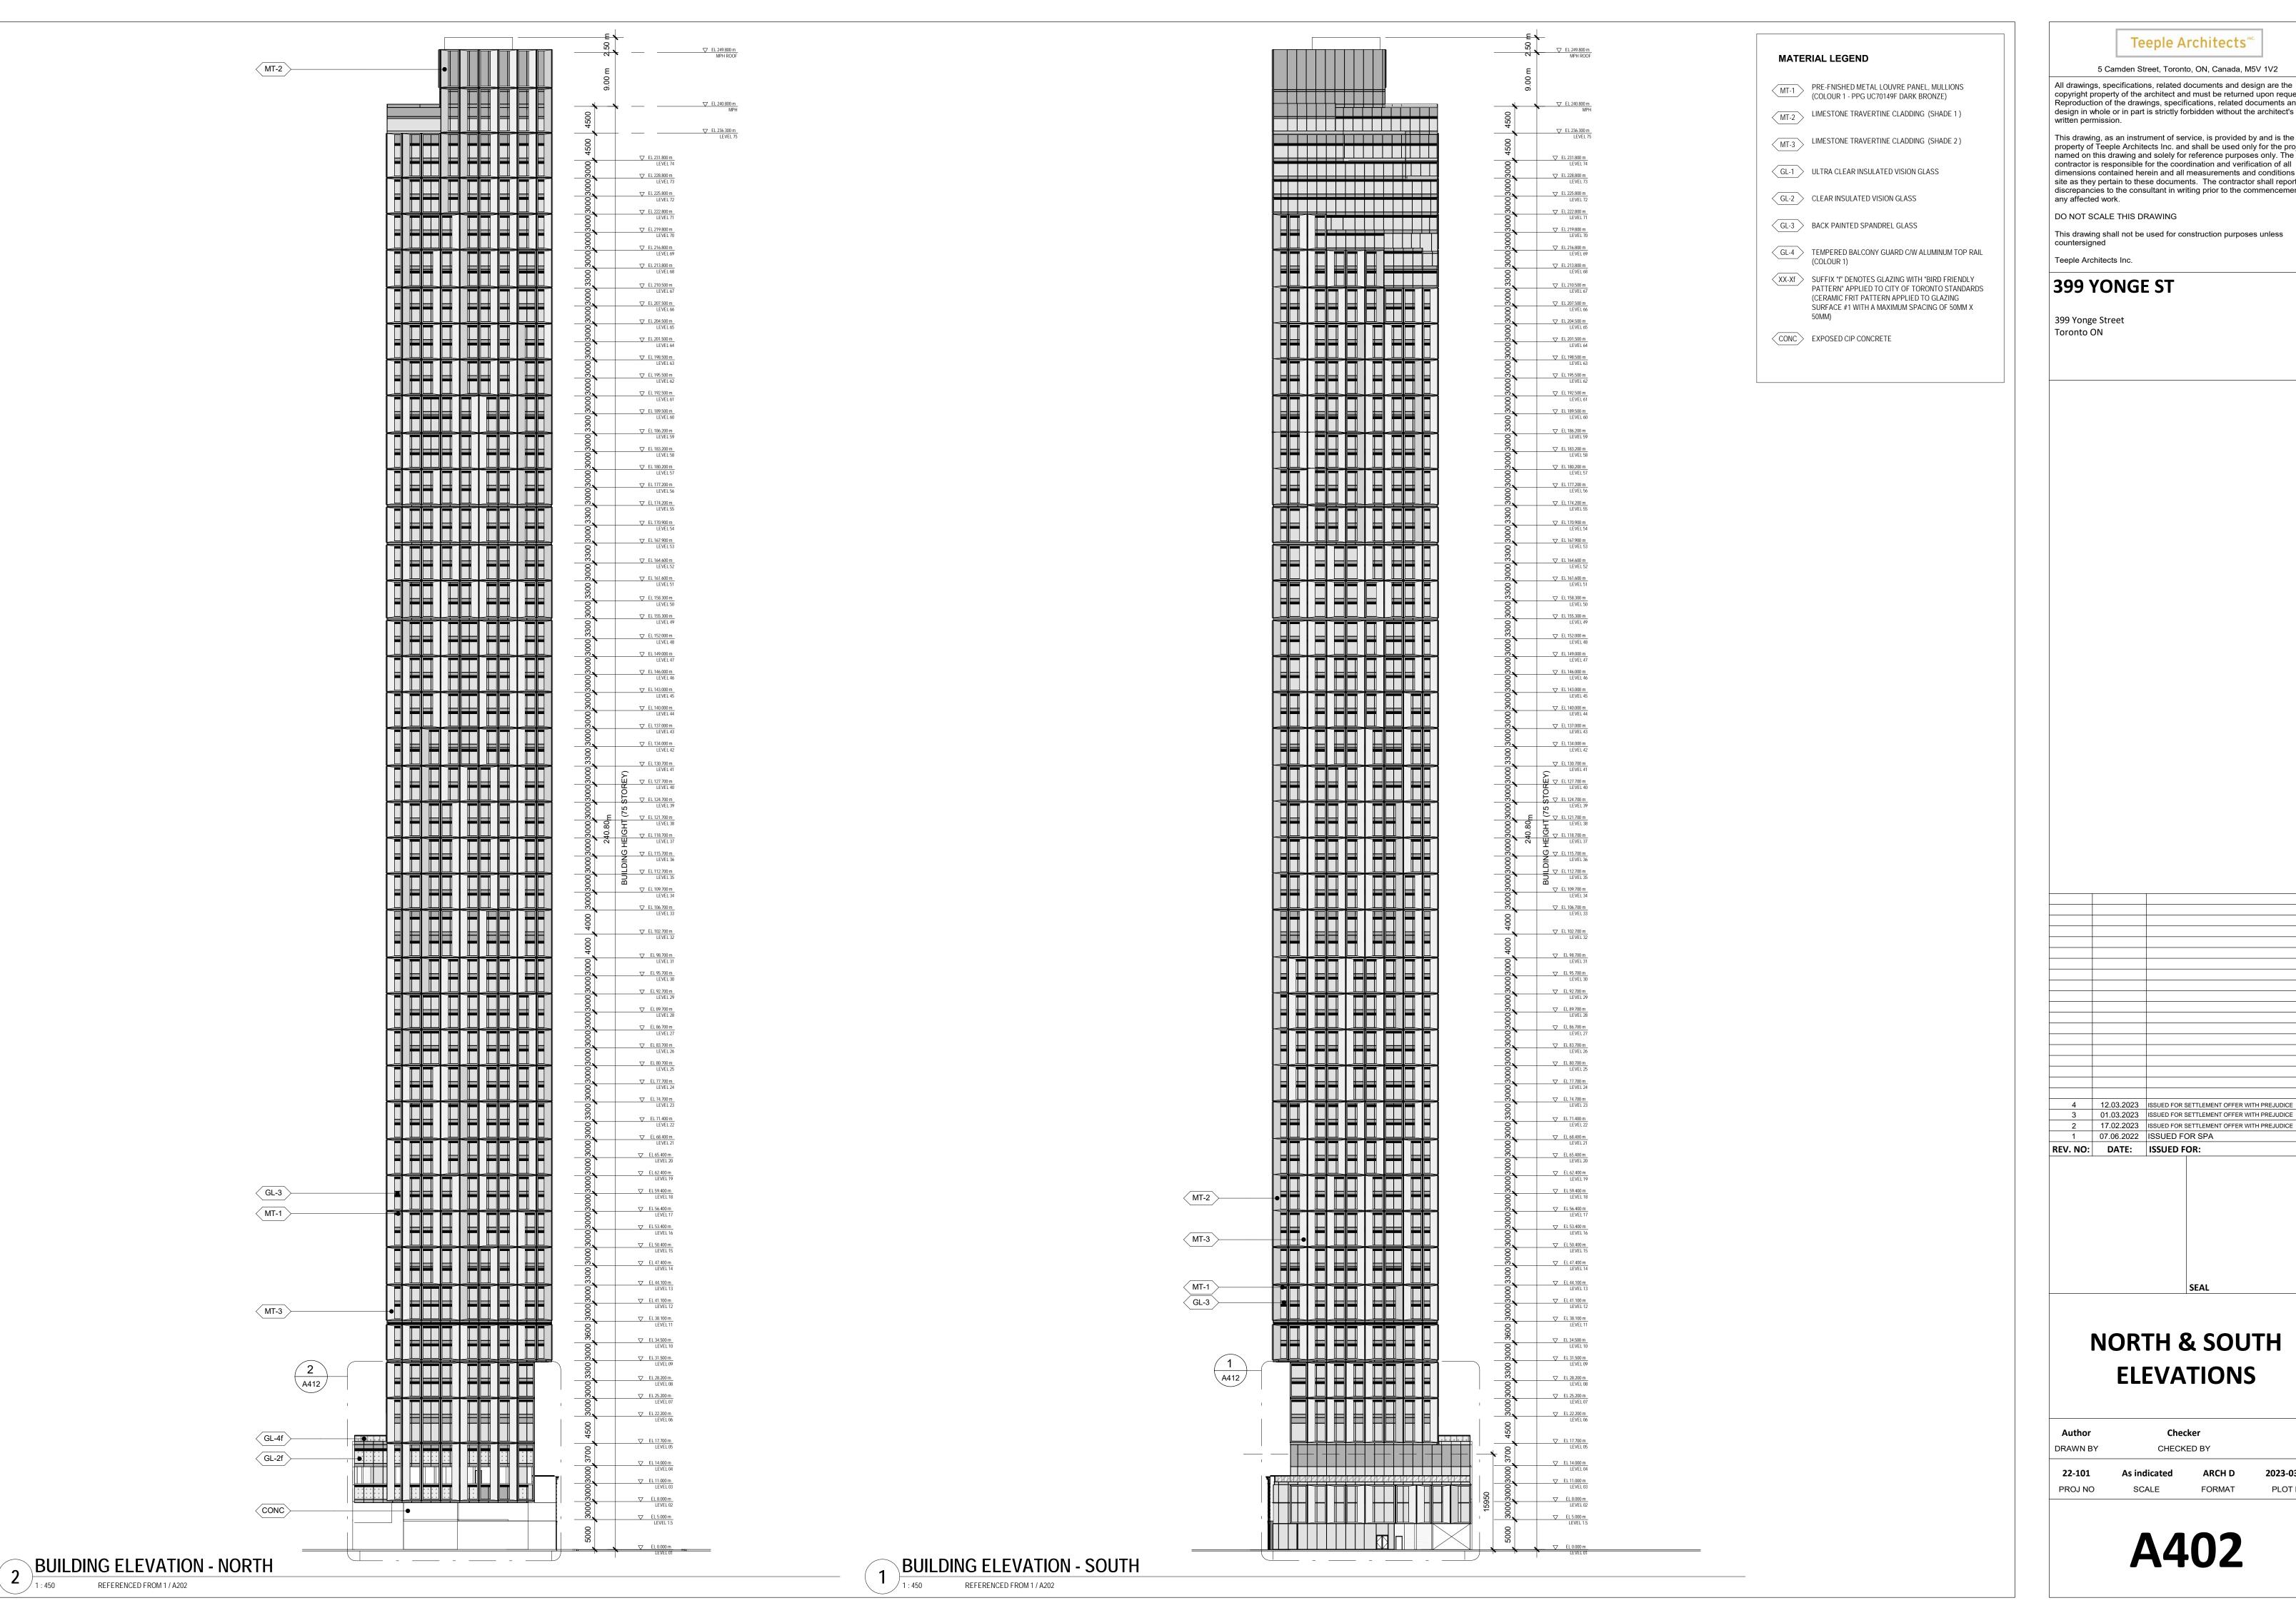

All drawings, specifications, related documents and design are the copyright property of the architect and must be returned upon request. Reproduction of the drawings, specifications, related documents and design in whole or in part is strictly forbidden without the architect's written permission.

5 Camden Street, Toronto, ON, Canada, M5V 1V2

This drawing, as an instrument of service, is provided by and is the property of Teeple Architects Inc. and shall be used only for the project named on this drawing and solely for reference purposes only. The contractor is responsible for the coordination and verification of all dimensions contained herein and all measurements and conditions on site as they pertain to these documents. The contractor shall report any discrepancies to the consultant in writing prior to the commencement of any affected work.

DO NOT SCALE THIS DRAWING

This drawing shall not be used for construction purposes unless countersigned

399 YONGE ST


399 Yonge Street

NORTH & SOUTH ELEVATIONS

Author Checker CHECKED BY DRAWN BY

PROJ NO

2023-03-12 ARCH D

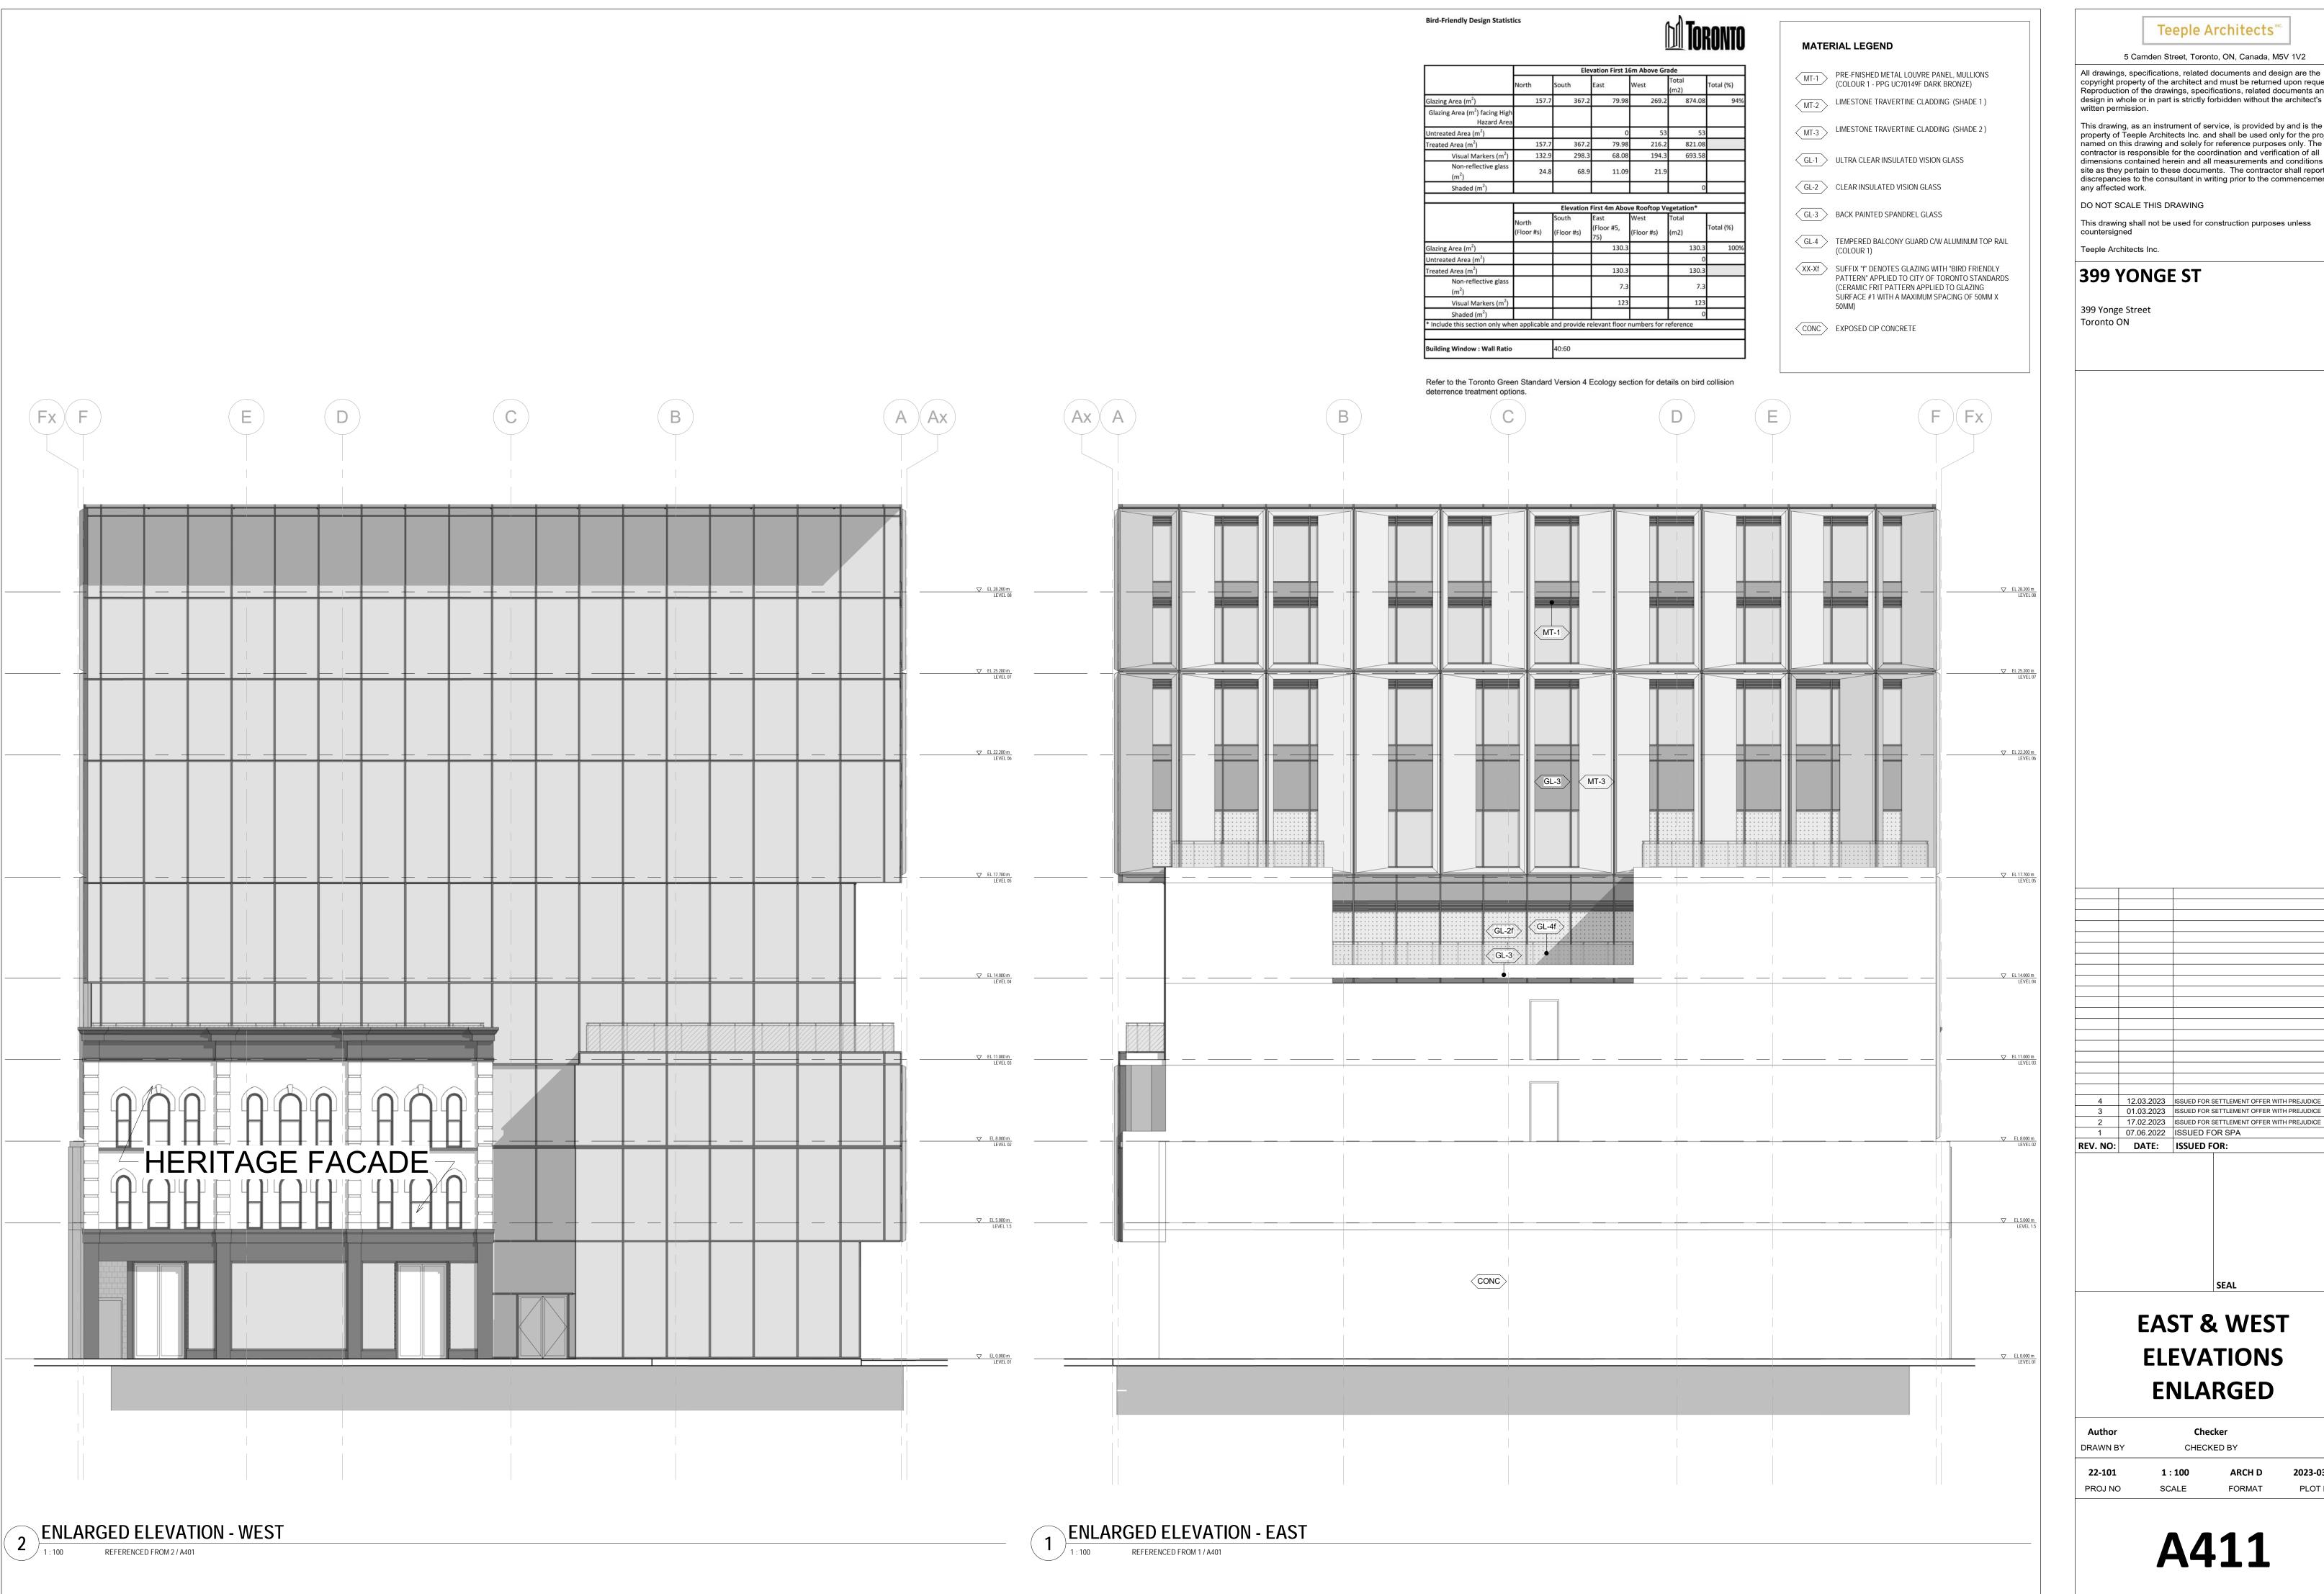

5 Camden Street, Toronto, ON, Canada, M5V 1V2

All drawings, specifications, related documents and design are the copyright property of the architect and must be returned upon request.

Reproduction of the drawings, specifications, related documents and design in whole or in part is strictly forbidden without the architect's written permission.

This drawing, as an instrument of service, is provided by and is the property of Teeple Architects Inc. and shall be used only for the project named on this drawing and solely for reference purposes only. The contractor is responsible for the coordination and verification of all dimensions contained herein and all measurements and conditions on site as they pertain to these documents. The contractor shall report any discrepancies to the consultant in writing prior to the commencement of

DO NOT SCALE THIS DRAWING

This drawing shall not be used for construction purposes unless countersigned


399 YONGE ST

399 Yonge Street

EAST & WEST ELEVATIONS ENLARGED

12.03.2023 ISSUED FOR SETTLEMENT OFFER WITH PREJUDICE 3 01.03.2023 ISSUED FOR SETTLEMENT OFFER WITH PREJUDICE

Checker DRAWN BY CHECKED BY PROJ NO

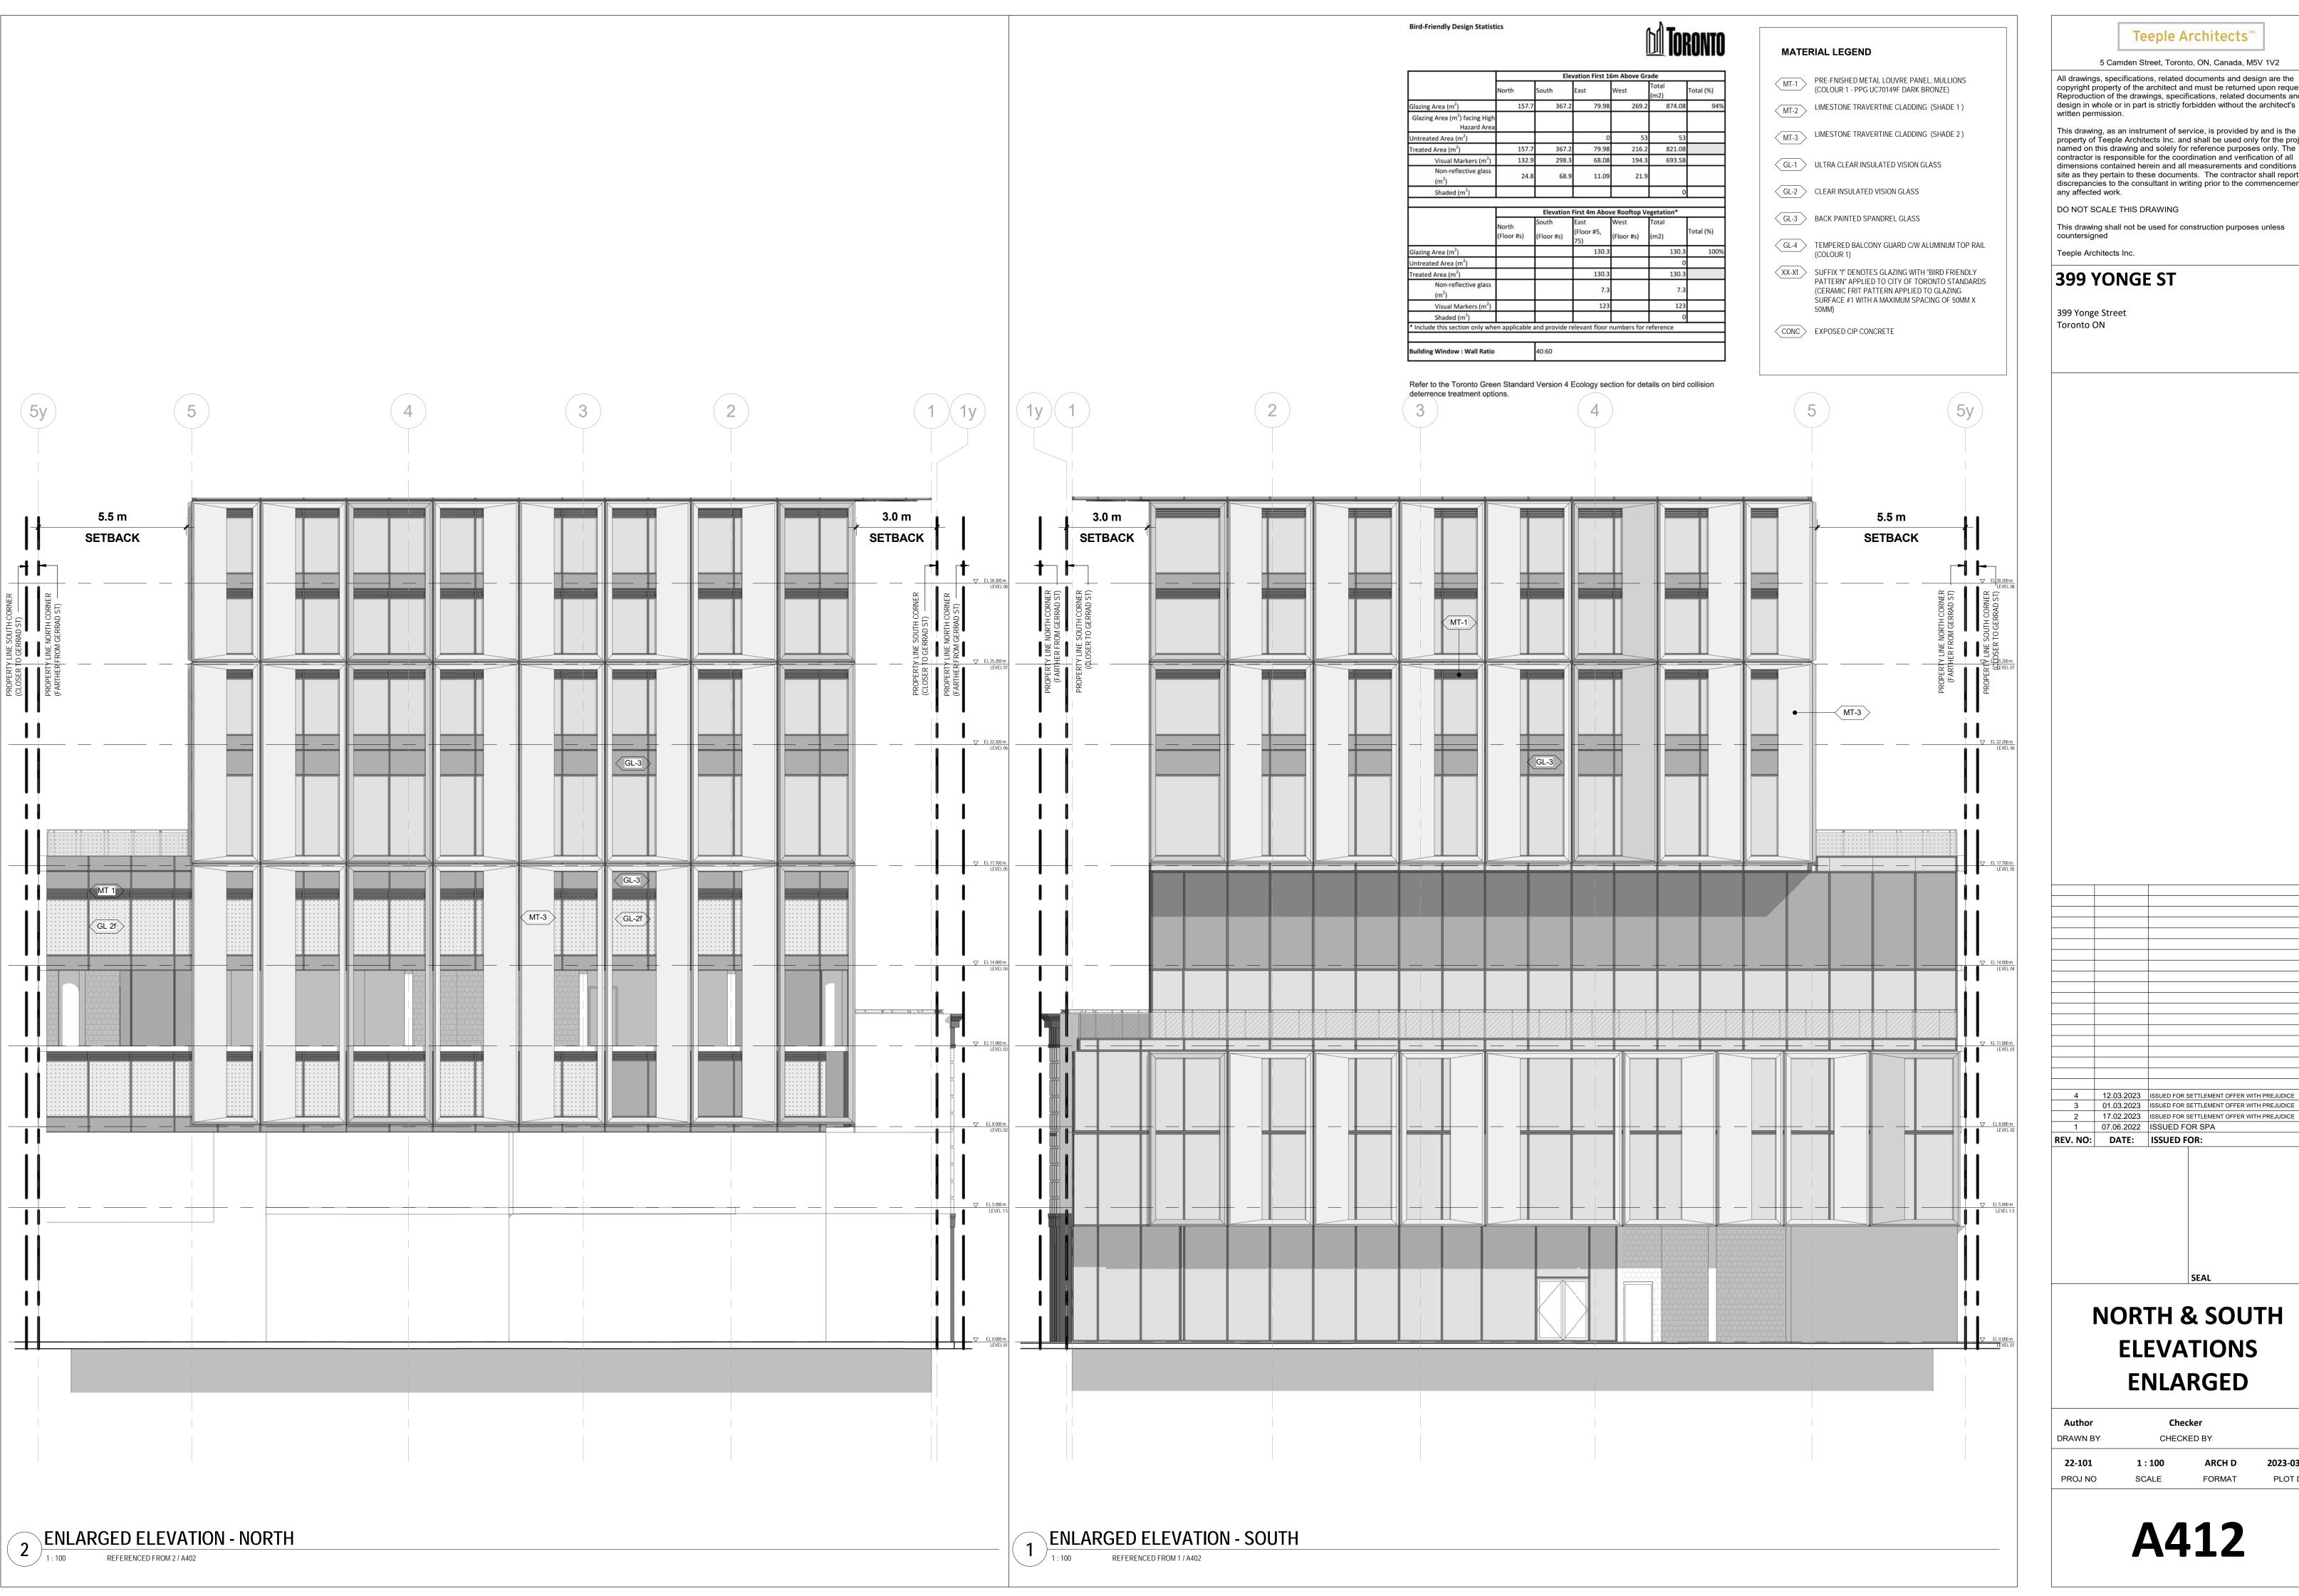

5 Camden Street, Toronto, ON, Canada, M5V 1V2

All drawings, specifications, related documents and design are the copyright property of the architect and must be returned upon request.

Reproduction of the drawings, specifications, related documents and design in whole or in part is strictly forbidden without the architect's written permission.

This drawing, as an instrument of service, is provided by and is the property of Teeple Architects Inc. and shall be used only for the project named on this drawing and solely for reference purposes only. The contractor is responsible for the coordination and verification of all dimensions contained herein and all measurements and conditions on site as they pertain to these documents. The contractor shall report any discrepancies to the consultant in writing prior to the commencement of

DO NOT SCALE THIS DRAWING

This drawing shall not be used for construction purposes unless countersigned

Teeple Architects Inc.

399 YONGE ST


399 Yonge Street Toronto ON

> **NORTH & SOUTH ELEVATIONS ENLARGED**

12.03.2023 ISSUED FOR SETTLEMENT OFFER WITH PREJUDICE 3 01.03.2023 ISSUED FOR SETTLEMENT OFFER WITH PREJUDICE

Author Checker CHECKED BY DRAWN BY 22-101 2023-03-12

PROJ NO

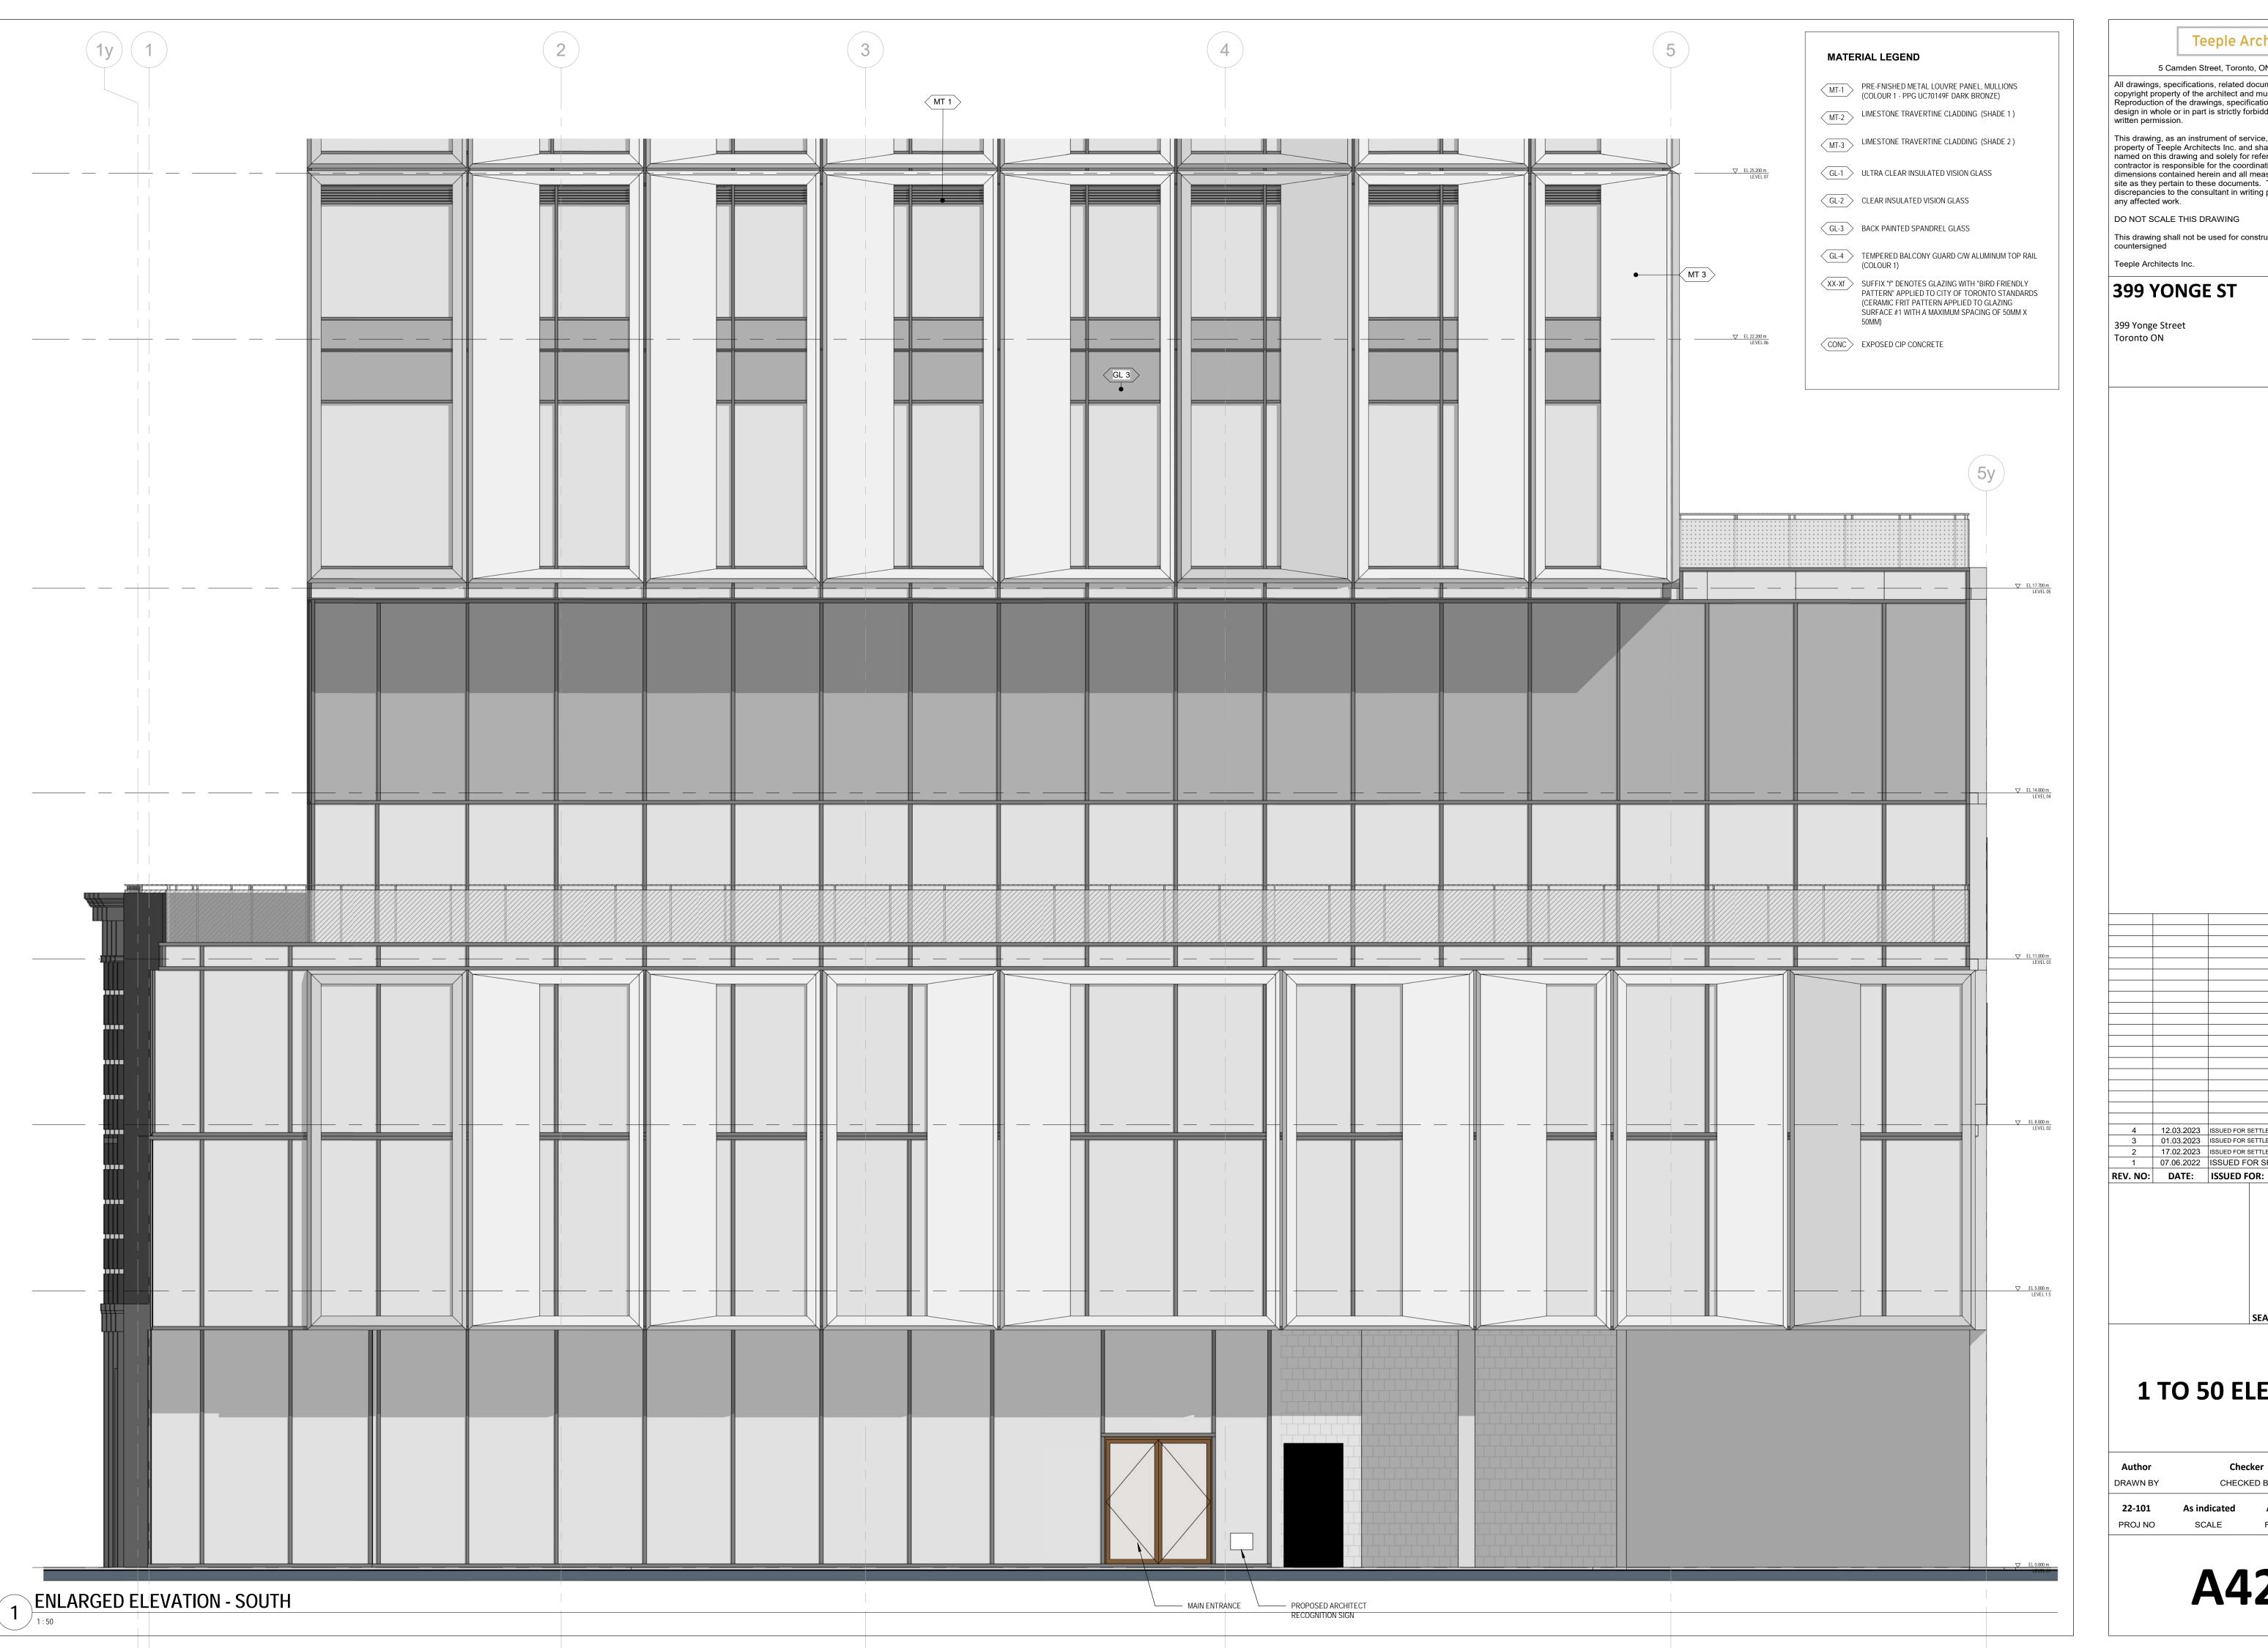

5 Camden Street, Toronto, ON, Canada, M5V 1V2

All drawings, specifications, related documents and design are the copyright property of the architect and must be returned upon request. Reproduction of the drawings, specifications, related documents and design in whole or in part is strictly forbidden without the architect's written permission.

This drawing, as an instrument of service, is provided by and is the property of Teeple Architects Inc. and shall be used only for the project named on this drawing and solely for reference purposes only. The contractor is responsible for the coordination and verification of all dimensions contained herein and all measurements and conditions on site as they posterious to these decrements. The contractor shall report only site as they pertain to these documents. The contractor shall report any discrepancies to the consultant in writing prior to the commencement of any affected work.

DO NOT SCALE THIS DRAWING

This drawing shall not be used for construction purposes unless countersigned

Teeple Architects Inc.

399 YONGE ST


399 Yonge Street Toronto ON

1 TO 50 ELEVATION

4 12.03.2023 ISSUED FOR SETTLEMENT OFFER WITH PREJUDICE 3 01.03.2023 ISSUED FOR SETTLEMENT OFFER WITH PREJUDICE 2 17.02.2023 ISSUED FOR SETTLEMENT OFFER WITH PREJUDICE
1 07.06.2022 ISSUED FOR SPA

Author Checker DRAWN BY CHECKED BY

As indicated ARCH D 2023-03-12 PROJ NO

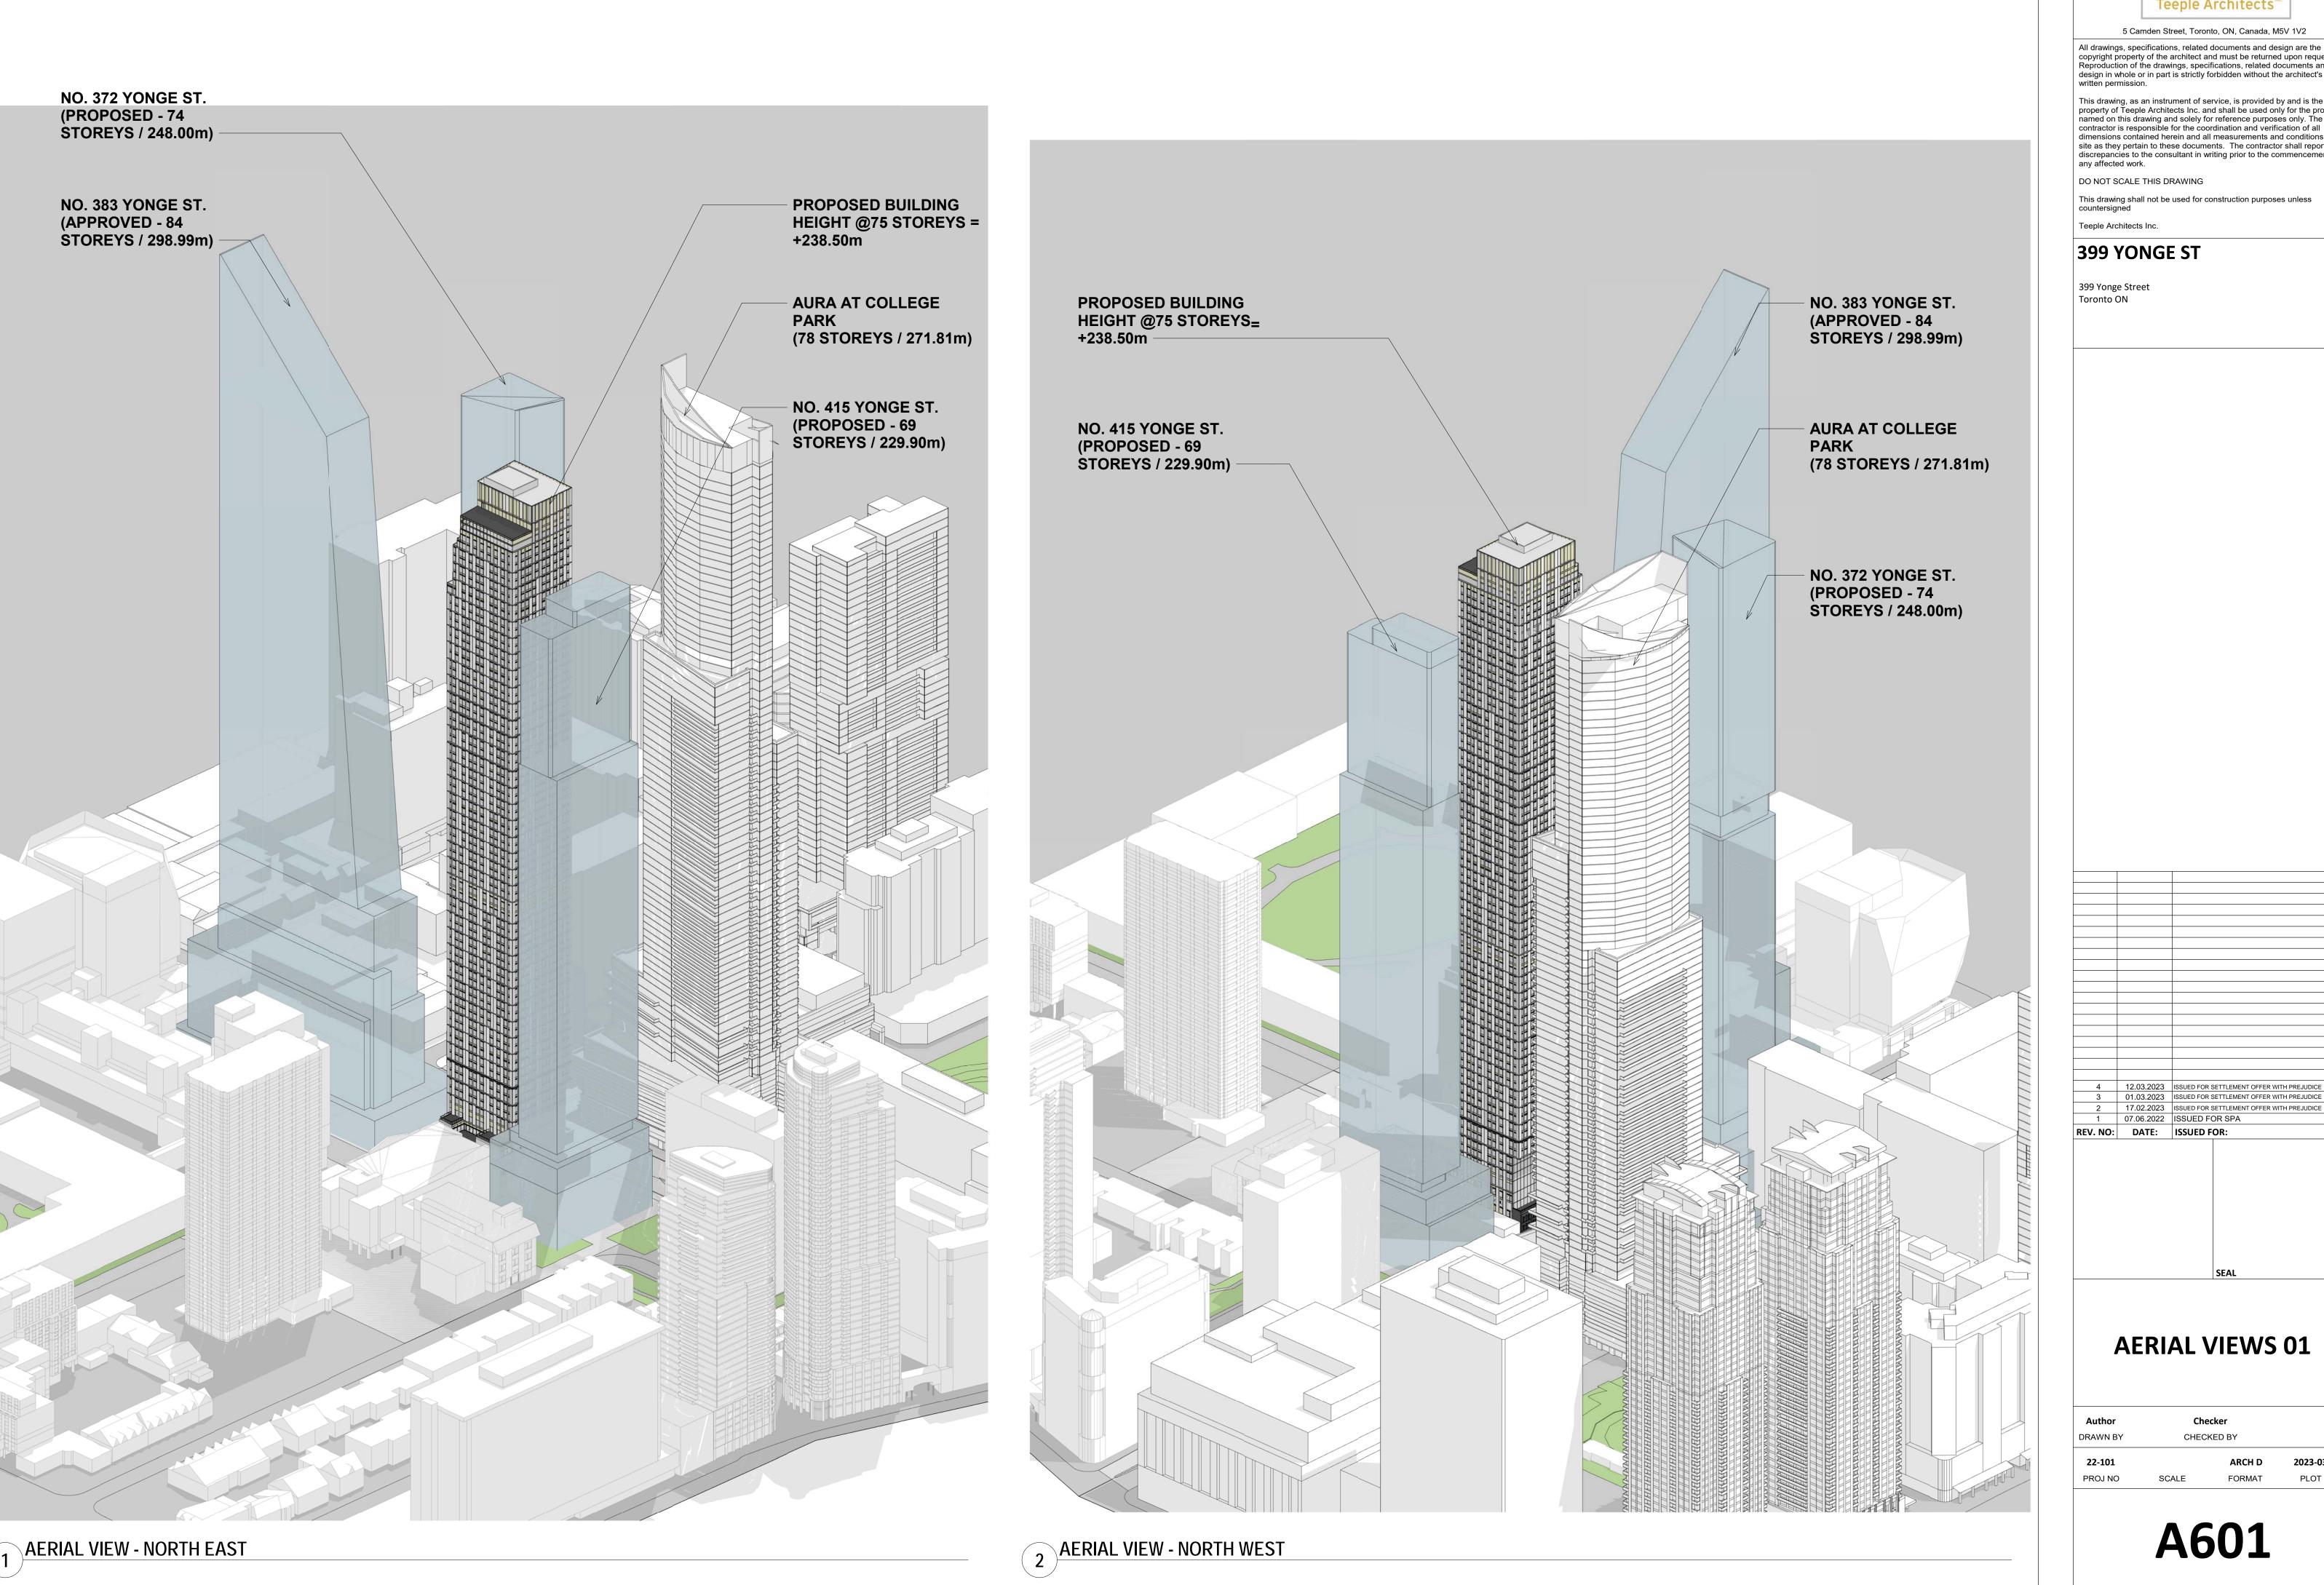

5 Camden Street, Toronto, ON, Canada, M5V 1V2

All drawings, specifications, related documents and design are the copyright property of the architect and must be returned upon request. Reproduction of the drawings, specifications, related documents and design in whole or in part is strictly forbidden without the architect's written permission.

This drawing, as an instrument of service, is provided by and is the property of Teeple Architects Inc. and shall be used only for the project named on this drawing and solely for reference purposes only. The contractor is responsible for the coordination and verification of all dimensions contained herein and all measurements and conditions on site as they pertain to these documents. The contractor shall report any discrepancies to the consultant in writing prior to the commencement of any affected work.

DO NOT SCALE THIS DRAWING

This drawing shall not be used for construction purposes unless countersigned

Teeple Architects Inc.


399 YONGE ST

399 Yonge Street

AERIAL VIEWS 01

Checker

CHECKED BY

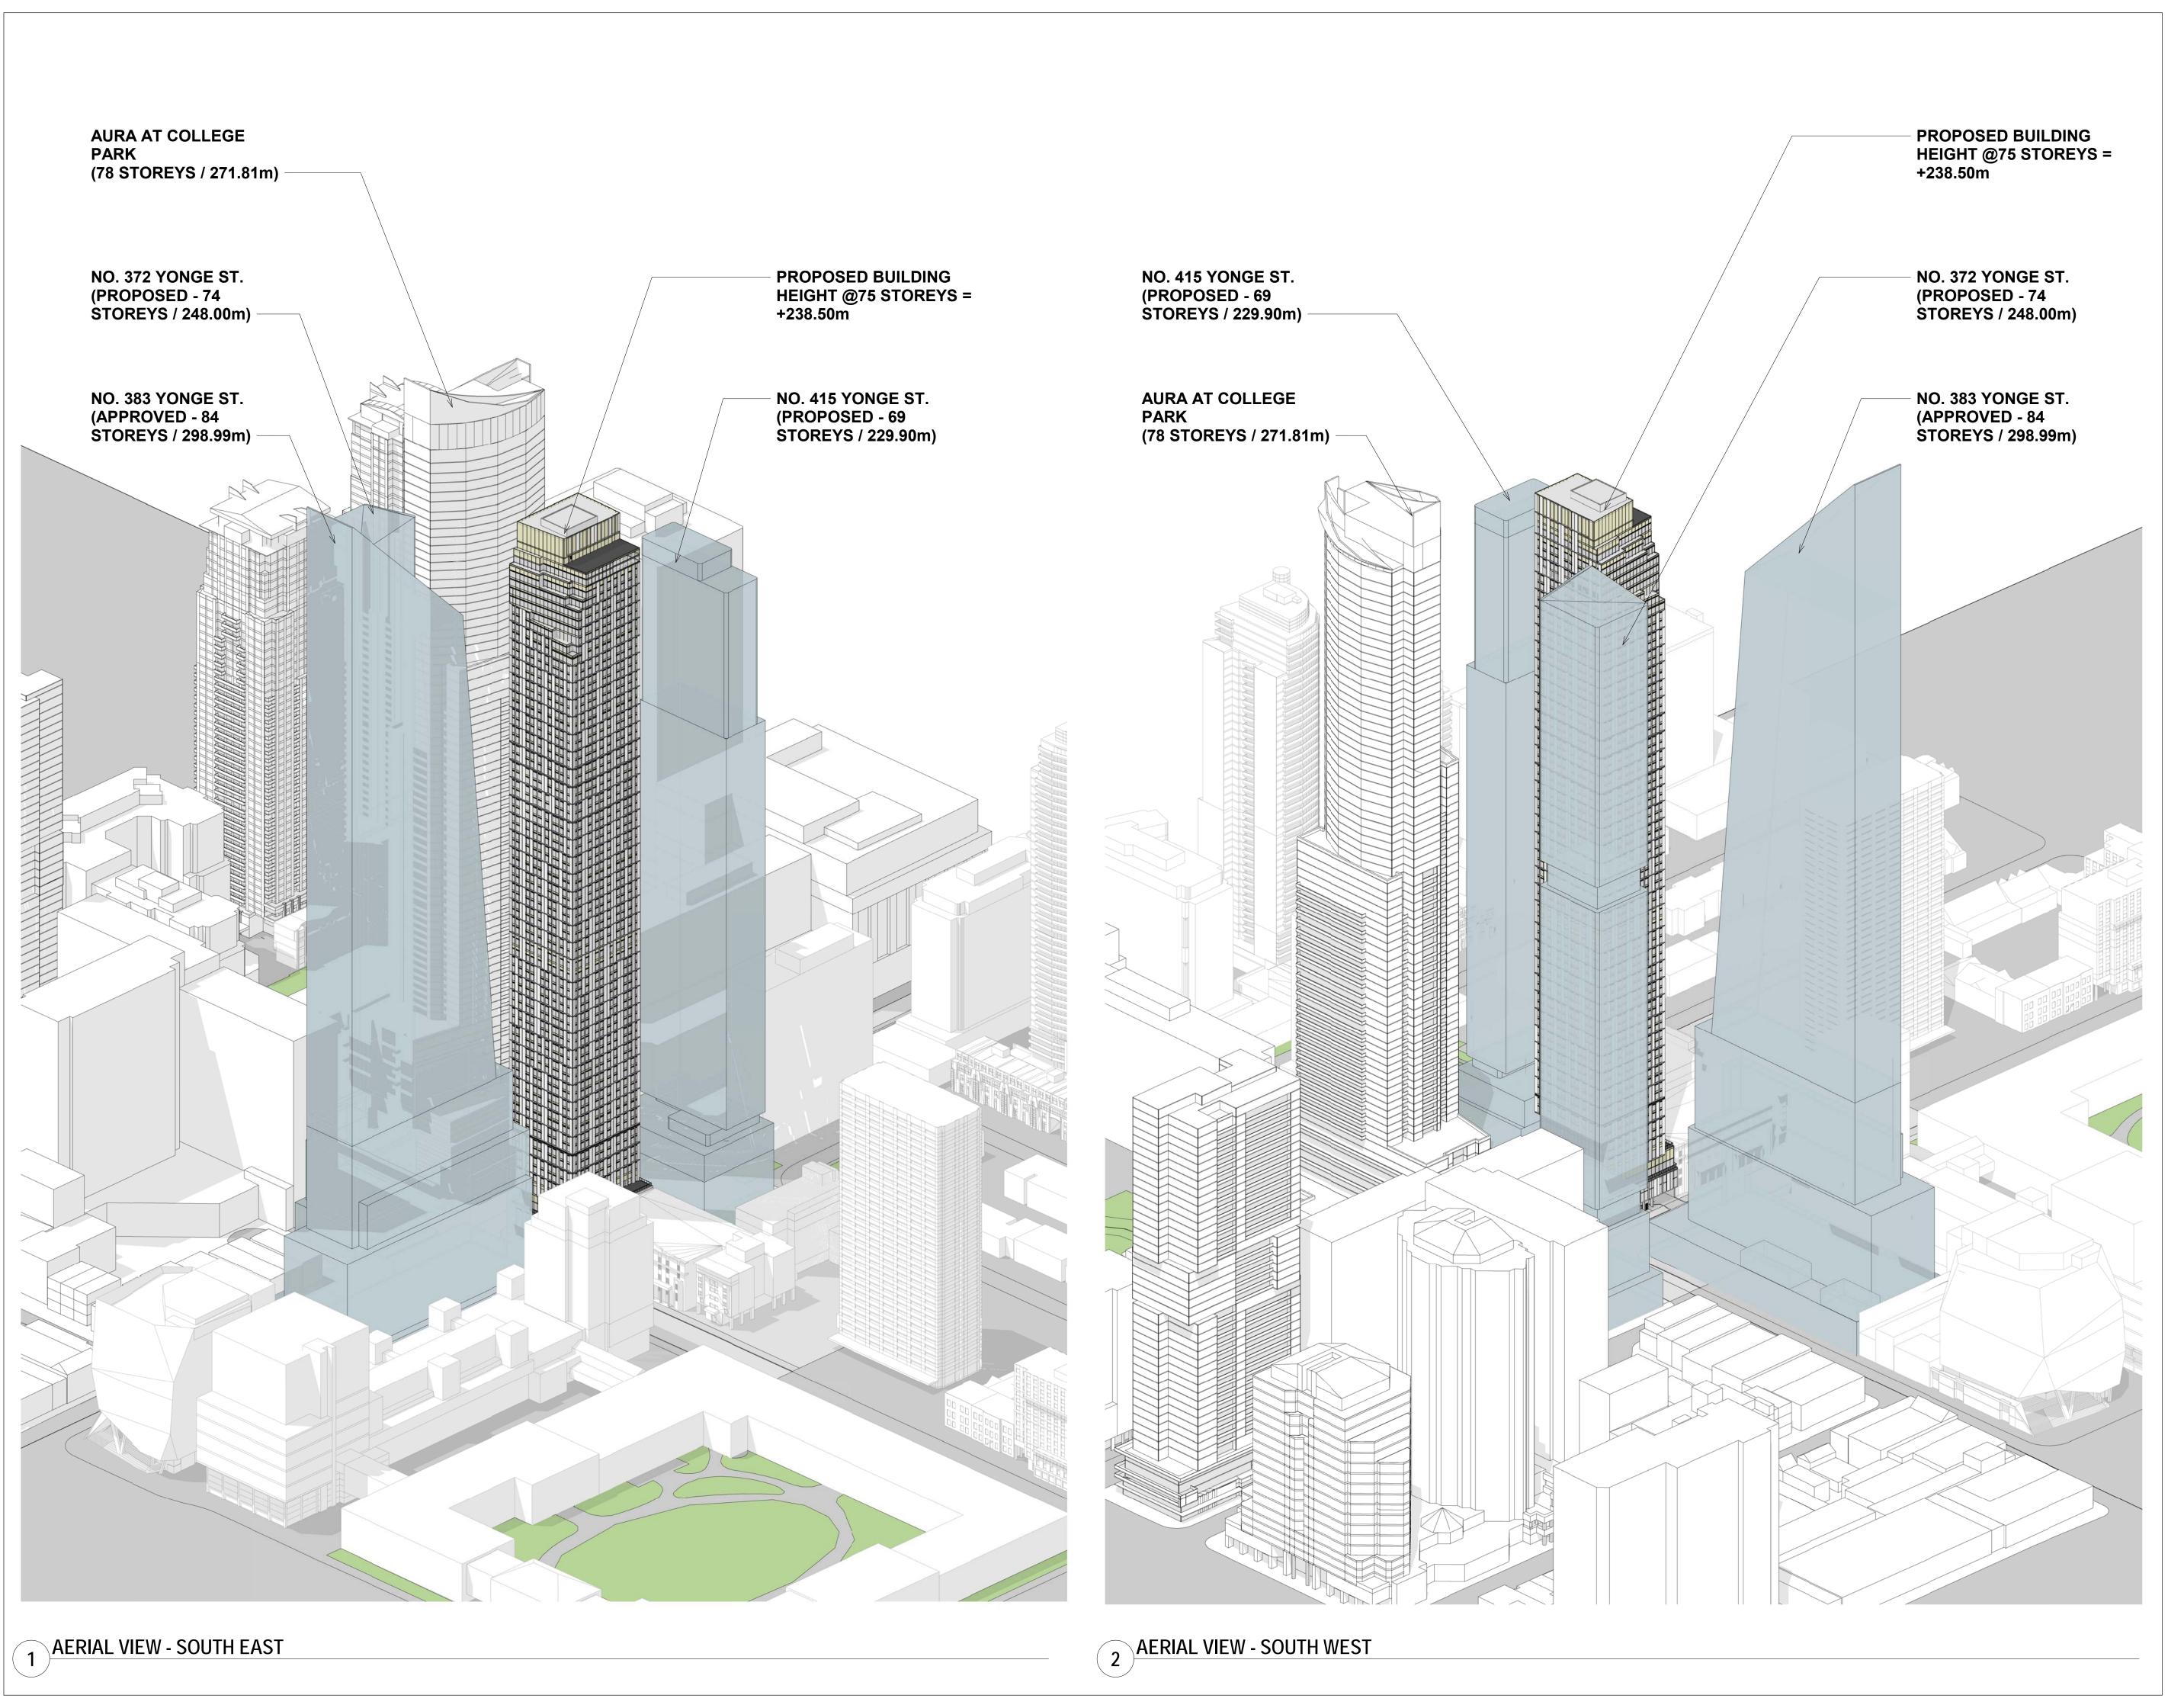

5 Camden Street, Toronto, ON, Canada, M5V 1V2

All drawings, specifications, related documents and design are the copyright property of the architect and must be returned upon request. Reproduction of the drawings, specifications, related documents and design in whole or in part is strictly forbidden without the architect's written permission.

This drawing, as an instrument of service, is provided by and is the property of Teeple Architects Inc. and shall be used only for the project named on this drawing and solely for reference purposes only. The contractor is responsible for the coordination and verification of all dimensions contained herein and all measurements and conditions on site as they pertain to these documents. The contractor shall report any discrepancies to the consultant in writing prior to the commencement of any affected work.

DO NOT SCALE THIS DRAWING

This drawing shall not be used for construction purposes unless countersigned

399 YONGE ST

399 Yonge Street Toronto ON

Teeple Architects Inc.

AERIAL VIEWS 02

01.03.2023 ISSUED FOR SETTLEMENT OFFER WITH PREJUDICE 2 17.02.2023 ISSUED FOR SETTLEMENT OFFER WITH PREJUDICE

1 07.06.2022 ISSUED FOR SPA

REV. NO: DATE: ISSUED FOR:

Checker CHECKED BY DRAWN BY

PROJ NO