



25800 LEVEL 08

METAL FRAMING

CLEAR GLAZING

22550 LEVEL 07

SPANDRAL GLASS

PRECAST - BRICK FINISH

CLEAR GLASS RAILING

19300 LEVEL 06

SPANDREL GLASS

METAL FRAMING

CLEAR GLAZING

15650 LEVEL 05

SPANDRAL GLASS

BIRD FRIENDLY GLAZING

12400 LEVEL 04

SPANDRAL GLASS

BIRD FRIENDLY GLAZING

BIRD FRIENDLY GLASS RAILING

8750 LEVEL 03

SPANDRAL GLASS

BIRD FRIENDLY GLAZING

BIRD FRIENDLY GLASS RAILING

5500 LEVEL 02

METAL PANEL

BIRD FRIENDLY GLAZING

DARK SKY COMPLIANT LIGHTS

0 LEVEL 01

RETAIL ENTRANCE

RETAIL ENTRANCE

16.0 m
52' - 6"

- General Notes
1. ALL DIMENSIONS IN MILLIMETRES.
 2. VERIFY ALL DIMENSIONS.
 3. DO NOT SCALE DRAWINGS.
 4. CHECK DRAWINGS AGAINST SPECIFICATIONS.
 5. USE THE LATEST REVISED DRAWINGS ONLY.
 6. REPORT ANY DISCREPANCIES, DISCOVERED ERRORS, OR OMISSIONS, TO THE ARCHITECT BEFORE PROCEEDING.
 7. DRAWINGS AND SPECIFICATIONS ARE THE PROPERTY OF THE ARCHITECT, AND MUST BE RETURNED UPON COMPLETION OF WORK.

NOTE:
FOR BIRD-FRIENDLY DESIGN STATISTICS REFER TO SHEET A 0.01 - PROJECT SUMMARY

- 4 Issued for Settlement 2023-05-12
- 1 Issued for Rezoning/Site Plan Approval 2021-09-17

No.	Issue	Date
-----	-------	------

SSA Scott Shields Architects Inc.
317 King Street West, Toronto, Ontario M5V 1J5
T +1 416-924-2177 F +1 416-924-7398
scottarch.ca

Project
100 DAVENPORT
100 Davenport Road,
Toronto, ON.

Drawing
ENLARGED WEST ELEVATION

Project number	21302
Date	2020-12-22
Drawn by	DD
Checked by	AS

A 5.03.a

Scale As indicated



GLASS RAILING WITH ART WORK

LEVEL 08 25800

METAL PANELS - LIMESTONE FINISH

CLEAR GLASS RAILING

LEVEL 07 22550

METAL FRAMING

CLEAR GLAZING

CLEAR GLASS RAILING

LEVEL 06 19300

PRECAST - BRICK FINISH

METAL FRAMING

GLASS RAILING WITH ART WORK

CLEAR GLASS RAILING

LEVEL 05 15650

BIRD FRIENDLY GLAZING

METAL PANEL - LIMESTONE FINISH

GLASS RAILING WITH ART WORK

LEVEL 04 12400

BIRD FRIENDLY GLAZING

CLEAR GLAZING

BIRD FRIENDLY GLASS RAILING

LEVEL 03 8750

SPANDREL GLASS

CLEAR GLAZING

GLASS RAILING WITH ART WORK

LEVEL 02 5500

SPANDREL GLASS

BIRD FRIENDLY GLAZING

DARK SKY COMPLIANT LIGHTS

METAL PANELS

LEVEL 01 0

16.0 m
52'-6"

STAIR D
EXIT

MAIL ROOM DOOR

RESIDENTIAL ENTRANCE

- General Notes
1. ALL DIMENSIONS IN MILLIMETRES.
 2. VERIFY ALL DIMENSIONS.
 3. DO NOT SCALE DRAWINGS.
 4. CHECK DRAWINGS AGAINST SPECIFICATIONS.
 5. USE THE LATEST REVISED DRAWINGS ONLY.
 6. REPORT ANY DISCREPANCIES, DISCOVERED ERRORS, OR OMISSIONS, TO THE ARCHITECT BEFORE PROCEEDING.
 7. DRAWINGS AND SPECIFICATIONS ARE THE PROPERTY OF THE ARCHITECT, AND MUST BE RETURNED UPON COMPLETION OF WORK.

NOTE:
FOR BIRD-FRIENDLY DESIGN STATISTICS REFER TO SHEET A 0.01 - PROJECT SUMMARY

- | No. | Issue | Date |
|-----|--|------------|
| 4 | Issued for Settlement | 2023-05-12 |
| 1 | Issued for Rezoning/Site Plan Approval | 2021-09-17 |

No. Issue Date



SSA Scott Shields Architects Inc.
317 King Street West, Toronto, Ontario M5V 1J5
T +1 416-924-2177 F +1 416-924-7398
scottarch.ca


Project
100 DAVENPORT
100 Davenport Road,
Toronto, ON.

Drawing
**ENLARGED WEST
ELEVATION**

Project number 21302
Date 2020-12-22
Drawn by DD
Checked by AS

A 5.03.b

Scale

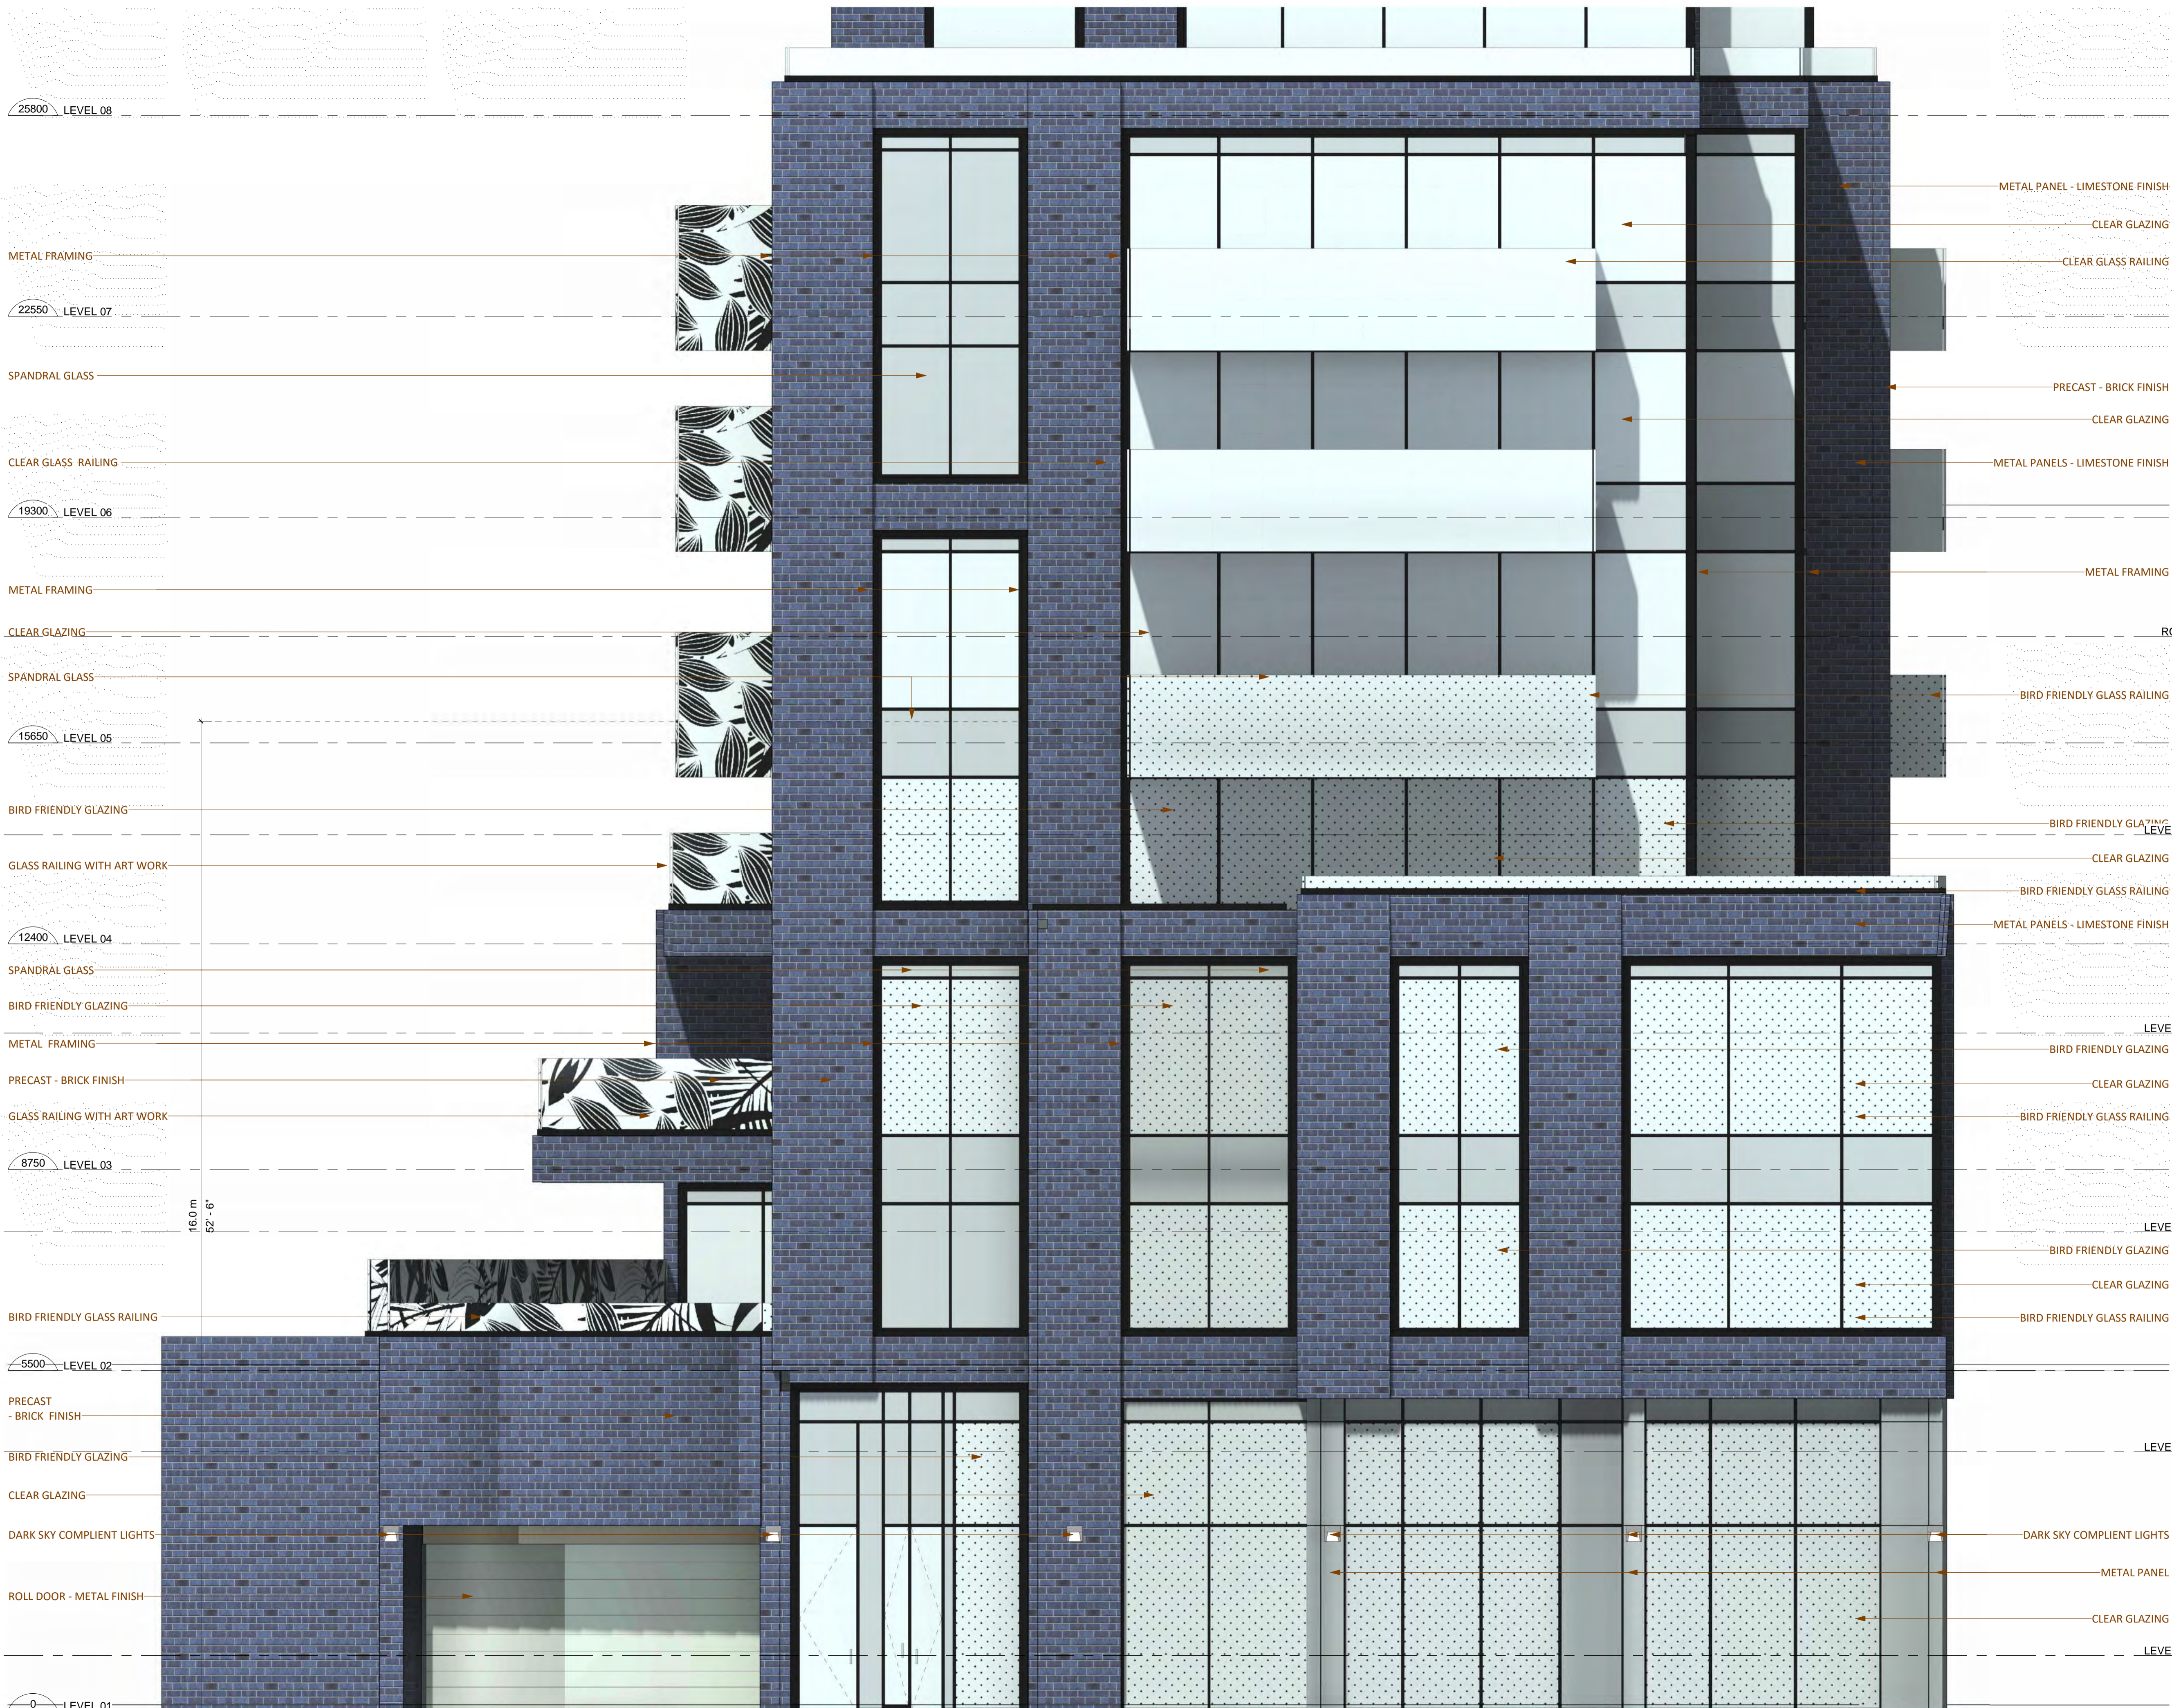

- General Notes
1. ALL DIMENSIONS IN MILLIMETRES.
 2. VERIFY ALL DIMENSIONS.
 3. DO NOT SCALE DRAWINGS.
 4. CHECK DRAWINGS AGAINST SPECIFICATIONS.
 5. USE THE LATEST REVISED DRAWINGS ONLY.
 6. REPORT ANY DISCREPANCIES, DISCOVERED ERRORS, OR OMISSIONS, TO THE ARCHITECT BEFORE PROCEEDING.
 7. DRAWINGS AND SPECIFICATIONS ARE THE PROPERTY OF THE ARCHITECT, AND MUST BE RETURNED UPON COMPLETION OF WORK.

NOTE:
FOR BIRD-FRIENDLY DESIGN STATISTICS REFER TO SHEET A 0.01 - PROJECT SUMMARY

- METAL PANEL - LIMESTONE FINISH
- CLEAR GLAZING
- CLEAR GLASS RAILING
- PRECAST - BRICK FINISH
- CLEAR GLAZING
- METAL PANELS - LIMESTONE FINISH
- METAL FRAMING
- ROOF /134422
- BIRD FRIENDLY GLASS RAILING
- BIRD FRIENDLY GLAZING /131214
- CLEAR GLAZING
- BIRD FRIENDLY GLASS RAILING
- METAL PANELS - LIMESTONE FINISH
- LEVEL 04 /128008
- BIRD FRIENDLY GLAZING
- CLEAR GLAZING
- BIRD FRIENDLY GLASS RAILING
- LEVEL 03 /121212
- BIRD FRIENDLY GLAZING
- CLEAR GLAZING
- BIRD FRIENDLY GLASS RAILING
- LEVEL 02 /121212
- DARK SKY COMPLIANT LIGHTS
- METAL PANEL
- CLEAR GLAZING
- LEVEL 01 /117942

- 25800 LEVEL 08
- METAL FRAMING
- 22550 LEVEL 07
- SPANDRAL GLASS
- CLEAR GLASS RAILING
- 19300 LEVEL 06
- METAL FRAMING
- CLEAR GLAZING
- SPANDRAL GLASS
- 15650 LEVEL 05
- BIRD FRIENDLY GLAZING
- GLASS RAILING WITH ART WORK
- 12400 LEVEL 04
- SPANDRAL GLASS
- BIRD FRIENDLY GLAZING
- METAL FRAMING
- PRECAST - BRICK FINISH
- GLASS RAILING WITH ART WORK
- 8750 LEVEL 03
- BIRD FRIENDLY GLASS RAILING
- 5500 LEVEL 02
- PRECAST - BRICK FINISH
- BIRD FRIENDLY GLAZING
- CLEAR GLAZING
- DARK SKY COMPLIANT LIGHTS
- ROLL DOOR - METAL FINISH
- 0 LEVEL 01

16.0 m
52'-6"

4 Issued for Settlement 2023-05-12
1 Issued for Rezoning/Site Plan Approval 2021-09-17

No.	Issue	Date
4	Issued for Settlement	2023-05-12
1	Issued for Rezoning/Site Plan Approval	2021-09-17

SSA Scott Shields Architects Inc.
317 King Street West, Toronto, Ontario M5V 1J5
T +1 416-924-2177 F +1 416-924-7398
scottarch.ca

Project
100 DAVENPORT
100 Davenport Road,
Toronto, ON.

Drawing
ENLARGED NORTH ELEVATION


Project number 21302
Date 2020-12-22
Drawn by DD
Checked by AS

A 5.04.a

Scale As indicated

VEHICULAR ENTRANCE / EXIT STAIR C EXIT STAIR A EXIT RESIDENTIAL ENTRANCE

- General Notes
1. ALL DIMENSIONS IN MILLIMETRES.
 2. VERIFY ALL DIMENSIONS.
 3. DO NOT SCALE DRAWINGS.
 4. CHECK DRAWINGS AGAINST SPECIFICATIONS.
 5. USE THE LATEST REVISED DRAWINGS ONLY.
 6. REPORT ANY DISCREPANCIES, DISCOVERED ERRORS, OR OMISSIONS, TO THE ARCHITECT BEFORE PROCEEDING.
 7. DRAWINGS AND SPECIFICATIONS ARE THE PROPERTY OF THE ARCHITECT, AND MUST BE RETURNED UPON COMPLETION OF WORK.

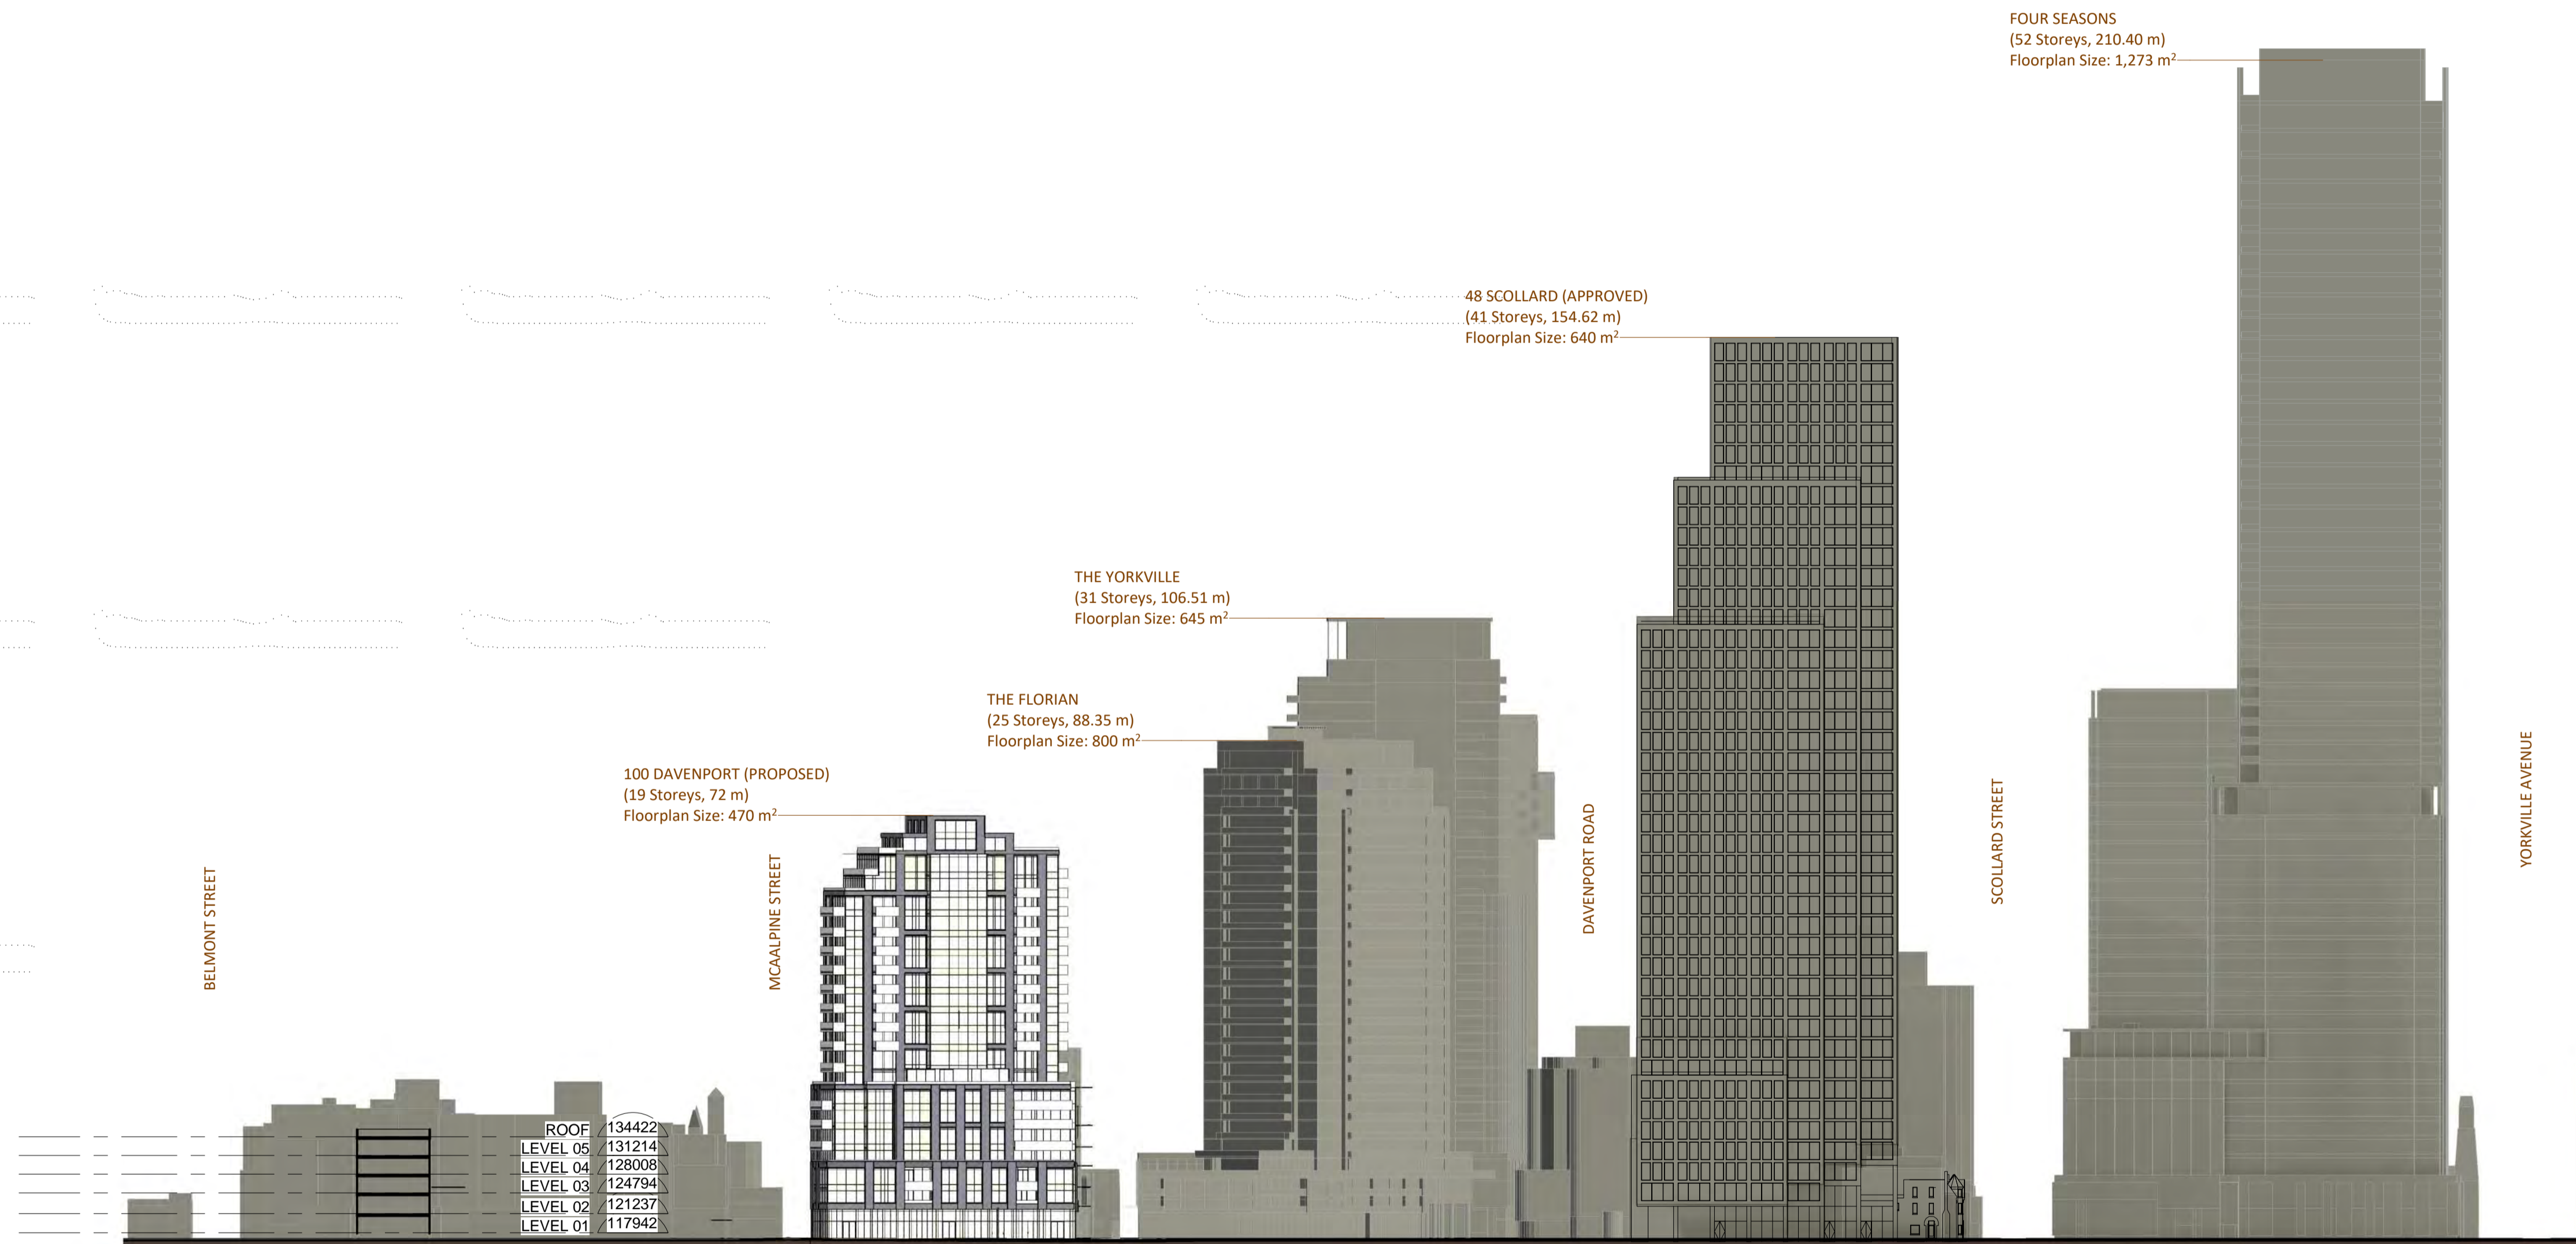

4	Issued for Settlement	2023-05-12
1	Issued for Rezoning/Site Plan Approval	2021-09-17

No.	Issue	Date
-----	-------	------

SSA Scott Shields Architects Inc.
 317 King Street West, Toronto, Ontario M5V 1J5
 T +1 416-924-2177 F +1 416-924-7398
 scottarch.ca

Project
100 DAVENPORT
 100 Davenport Road,
 Toronto, ON.


Drawing
**BAY STREET
 ELEVATION**

Project number	21302
Date	2020-12-22
Drawn by	DD
Checked by	AS

A 5.05

Scale 1 : 750


- General Notes
1. ALL DIMENSIONS IN MILLIMETRES.
 2. VERIFY ALL DIMENSIONS.
 3. DO NOT SCALE DRAWINGS.
 4. CHECK DRAWINGS AGAINST SPECIFICATIONS.
 5. USE THE LATEST REVISED DRAWINGS ONLY.
 6. REPORT ANY DISCREPANCIES, DISCOVERED ERRORS, OR OMISSIONS, TO THE ARCHITECT BEFORE PROCEEDING.
 7. DRAWINGS AND SPECIFICATIONS ARE THE PROPERTY OF THE ARCHITECT, AND MUST BE RETURNED UPON COMPLETION OF WORK.

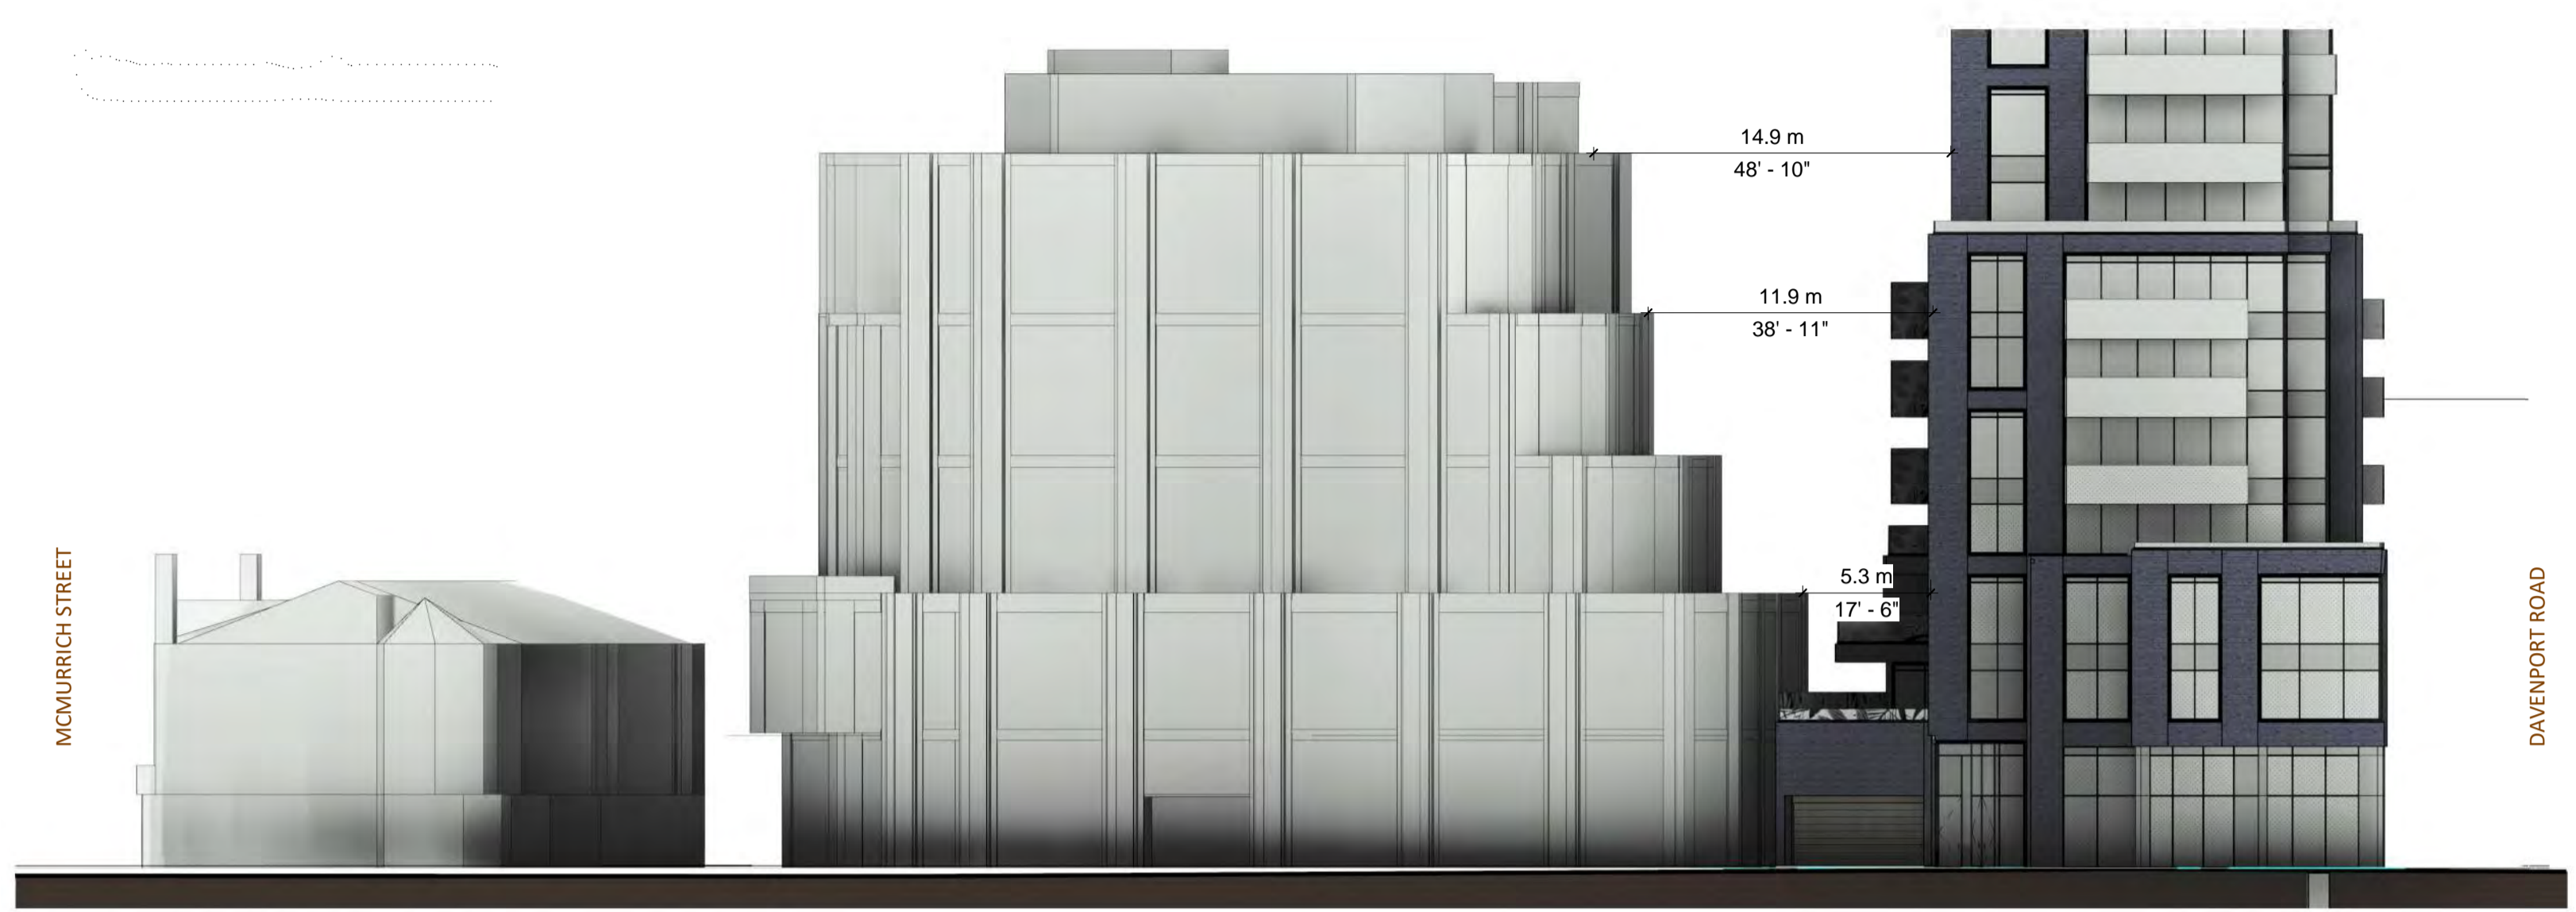

① STREET ELEVATION LOOKING SOUTH ALONG MCALPINE STREET
1 : 250

4	Issued for Settlement	2023-05-12
1	Issued for Rezoning/Site Plan Approval	2021-09-17

No.	Issue	Date
-----	-------	------

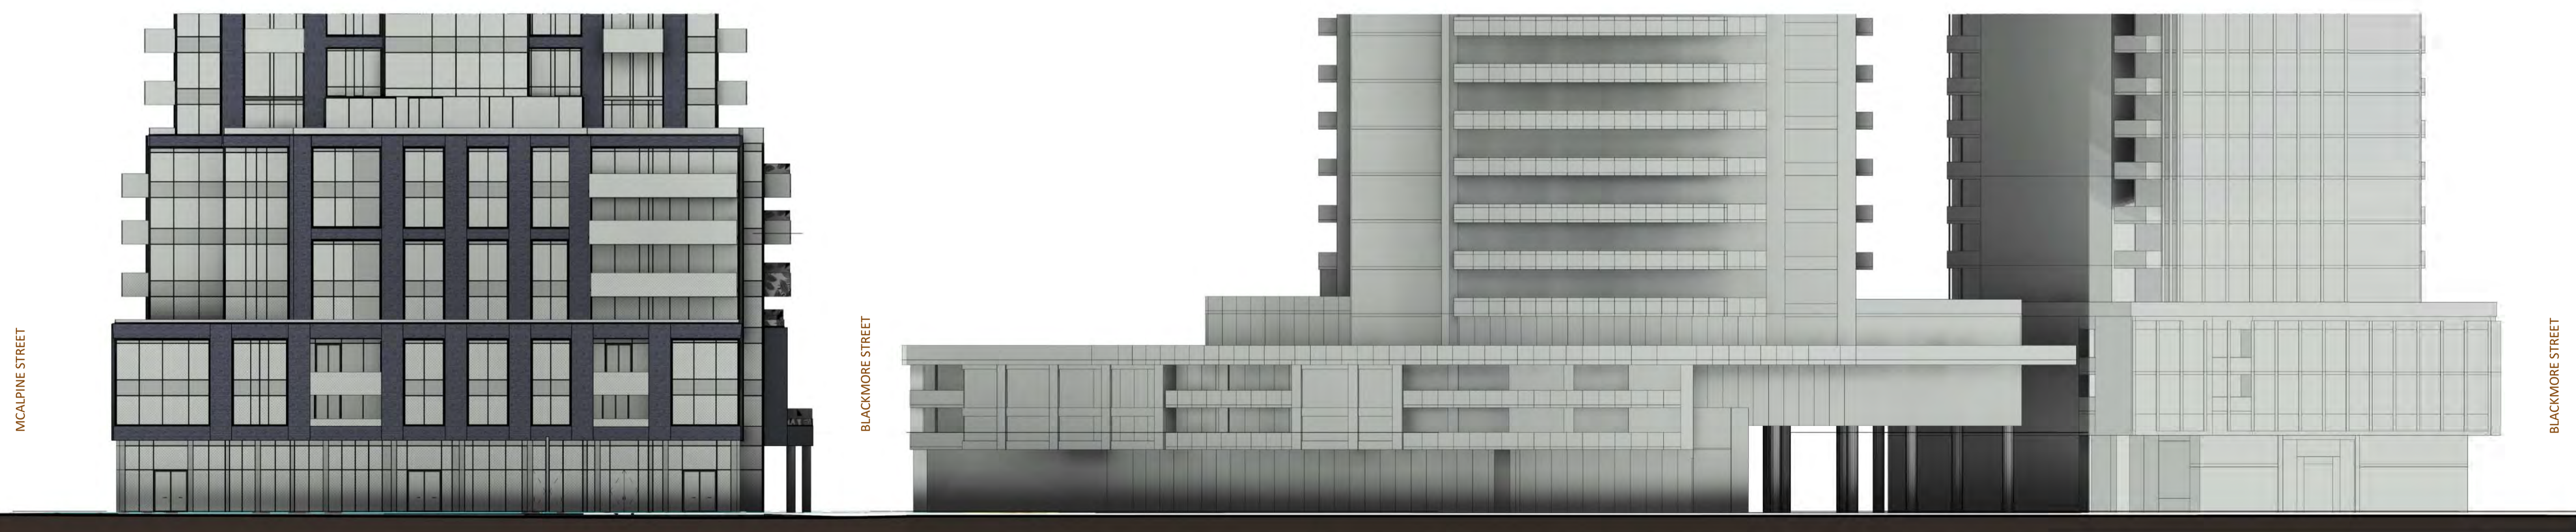

② STREET ELEVATION LOOKING EAST ALONG DAVENPORT ROAD
1 : 250

SSA Scott Shields Architects Inc.
317 King Street West, Toronto, Ontario M5V 1J5
T +1 416-924-2177 F +1 416-924-7398
scottarch.ca

Project
100 DAVENPORT
100 Davenport Road,
Toronto, ON.


Drawing
MCALPINE AND DAVENPORT STREET ELEVATIONS

Project number	21302
Date	2020-12-22
Drawn by	DD
Checked by	AS

A 5.06

Scale	1 : 250
-------	---------

- General Notes
1. ALL DIMENSIONS IN MILLIMETRES.
 2. VERIFY ALL DIMENSIONS.
 3. DO NOT SCALE DRAWINGS.
 4. CHECK DRAWINGS AGAINST SPECIFICATIONS.
 5. USE THE LATEST REVISED DRAWINGS ONLY.
 6. REPORT ANY DISCREPANCIES, DISCOVERED ERRORS, OR OMISSIONS, TO THE ARCHITECT BEFORE PROCEEDING.
 7. DRAWINGS AND SPECIFICATIONS ARE THE PROPERTY OF THE ARCHITECT, AND MUST BE RETURNED UPON COMPLETION OF WORK.

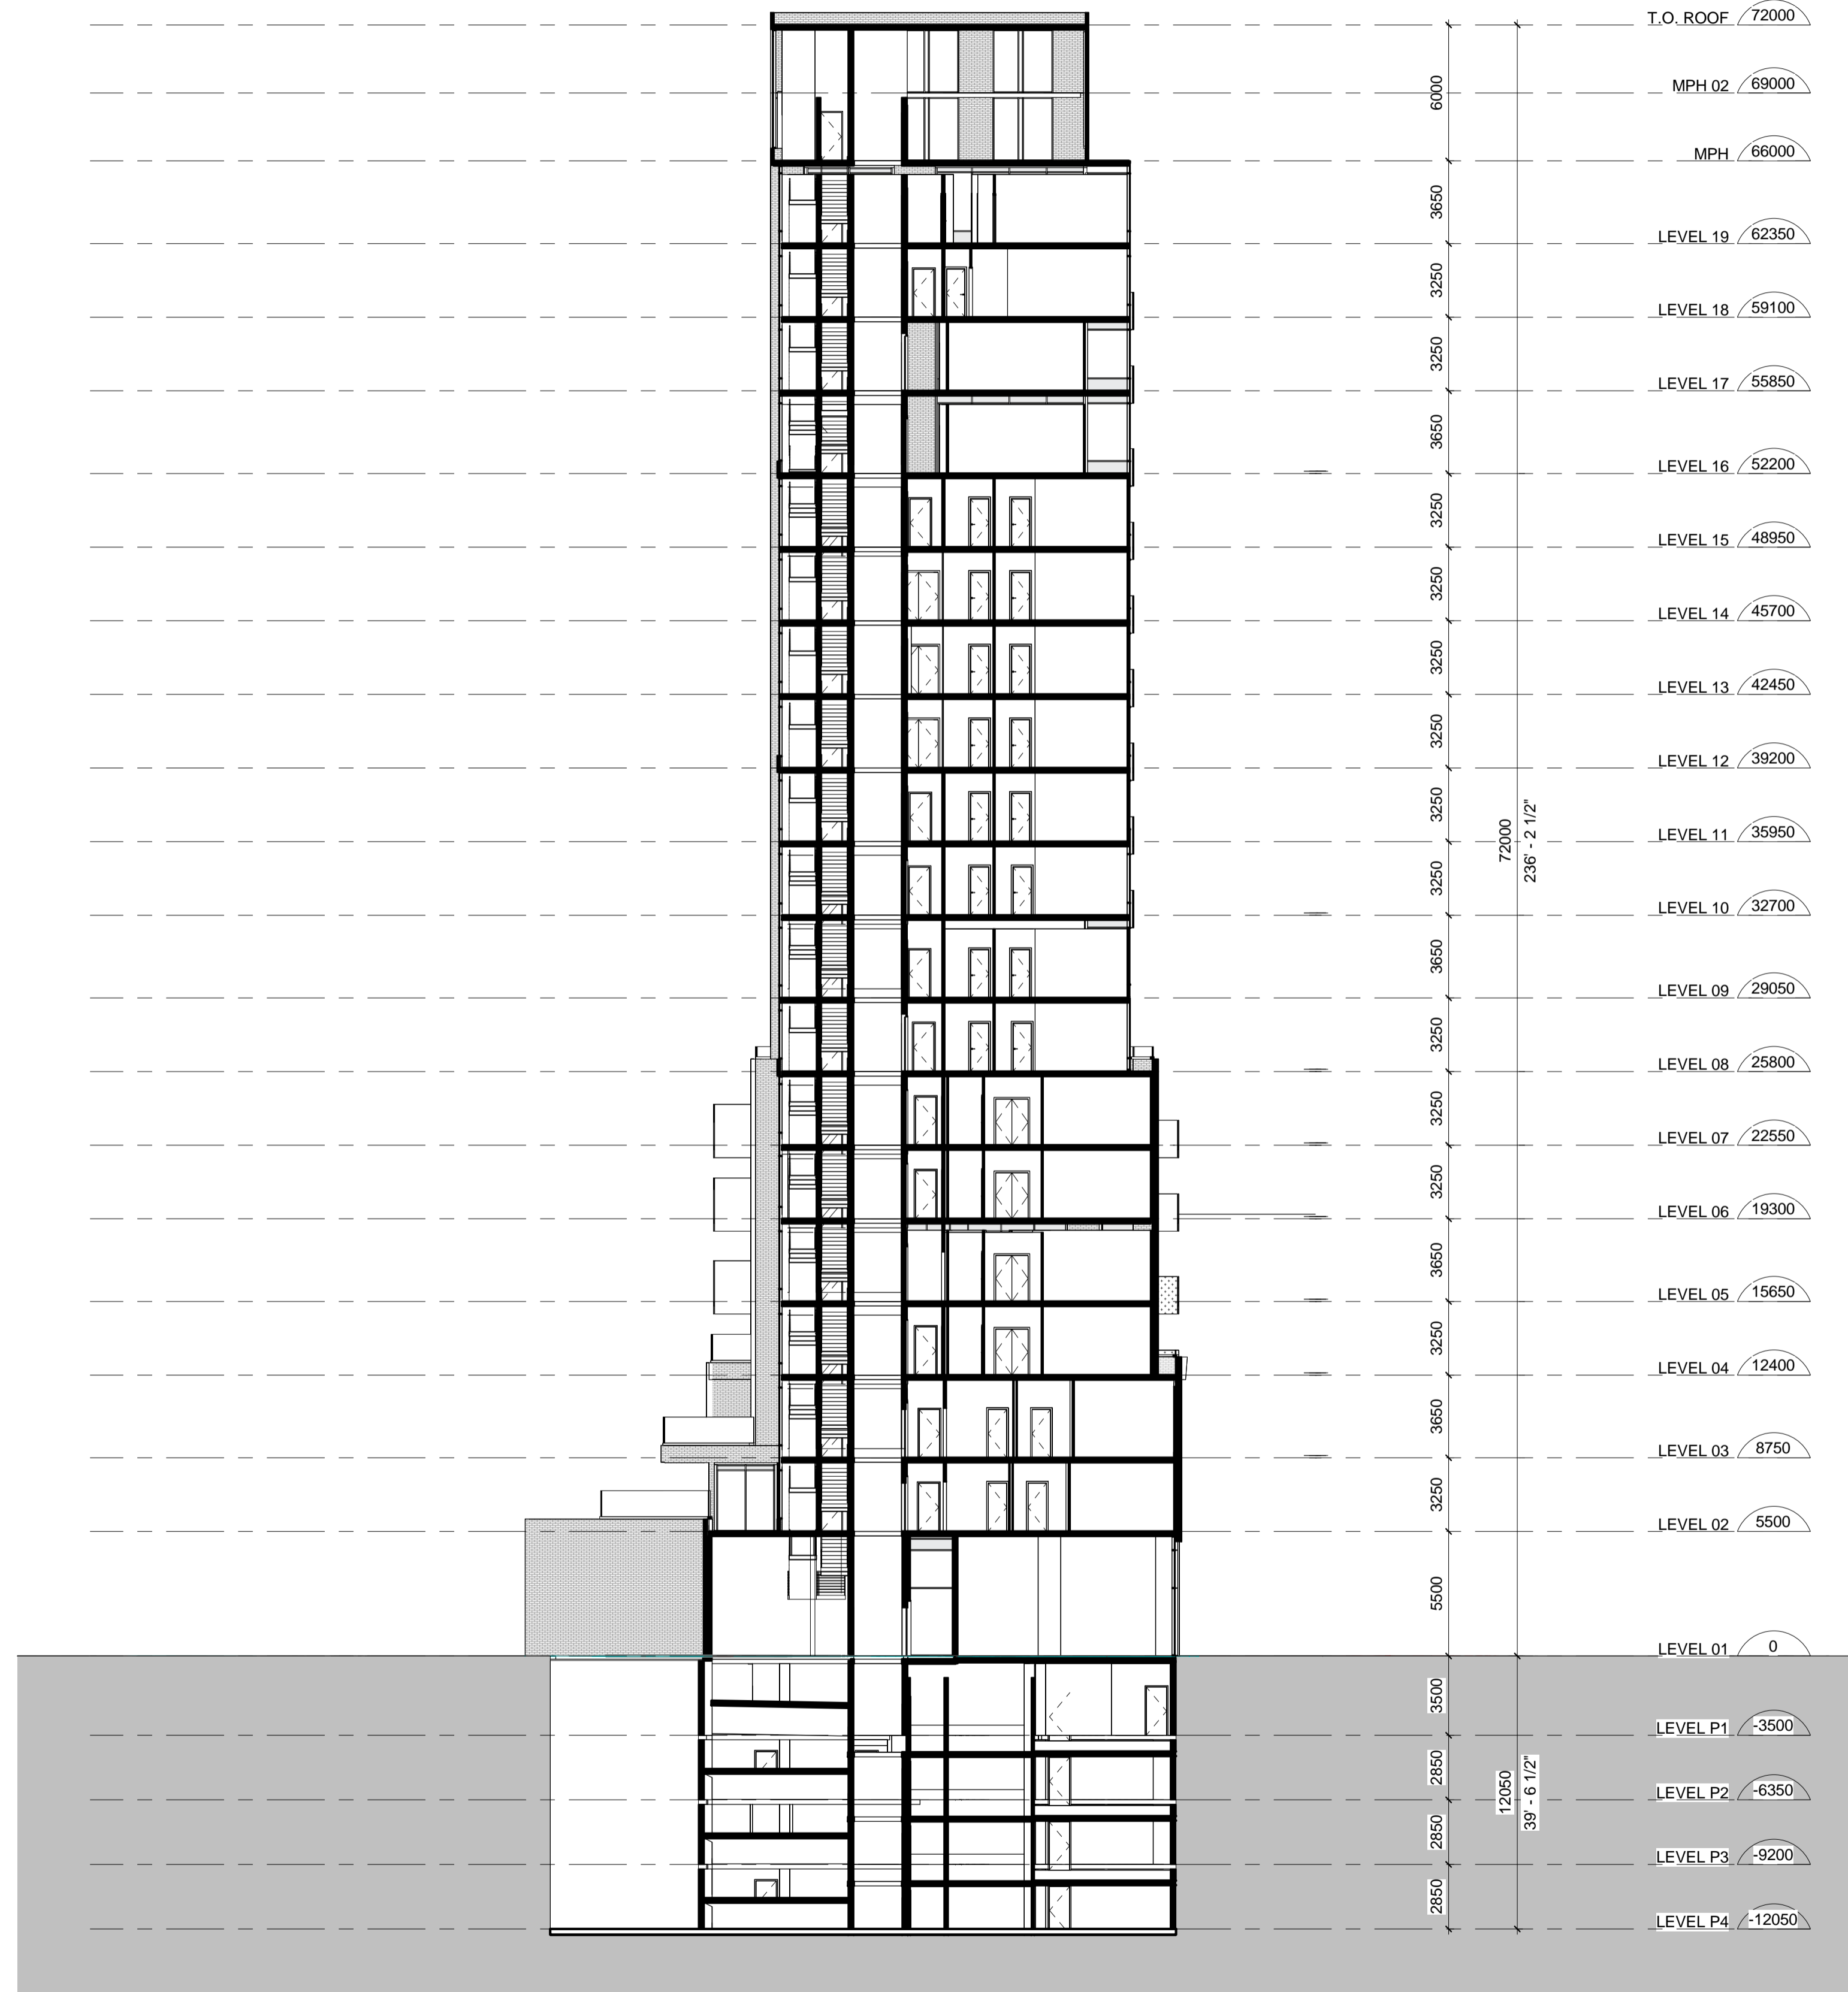

4	Issued for Settlement	2023-05-12
1	Issued for Rezoning/Site Plan Approval	2021-09-17

No.	Issue	Date
-----	-------	------

SSA Scott Shields Architects Inc.
 317 King Street West, Toronto, Ontario M5V 1J5
 T +1 416-924-2177 F +1 416-924-7398
 scottarch.ca

Project
100 DAVENPORT
 100 Davenport Road,
 Toronto, ON.


Drawing
NORTH-SOUTH SECTION

Project number	21302
Date	2020-12-22
Drawn by	YB
Checked by	AS


A 6.01

Scale 1 : 200

- General Notes
1. ALL DIMENSIONS IN MILLIMETRES.
 2. VERIFY ALL DIMENSIONS.
 3. DO NOT SCALE DRAWINGS.
 4. CHECK DRAWINGS AGAINST SPECIFICATIONS.
 5. USE THE LATEST REVISED DRAWINGS ONLY.
 6. REPORT ANY DISCREPANCIES, DISCOVERED ERRORS, OR OMISSIONS, TO THE ARCHITECT BEFORE PROCEEDING.
 7. DRAWINGS AND SPECIFICATIONS ARE THE PROPERTY OF THE ARCHITECT, AND MUST BE RETURNED UPON COMPLETION OF WORK.

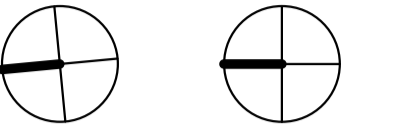

True North Project North

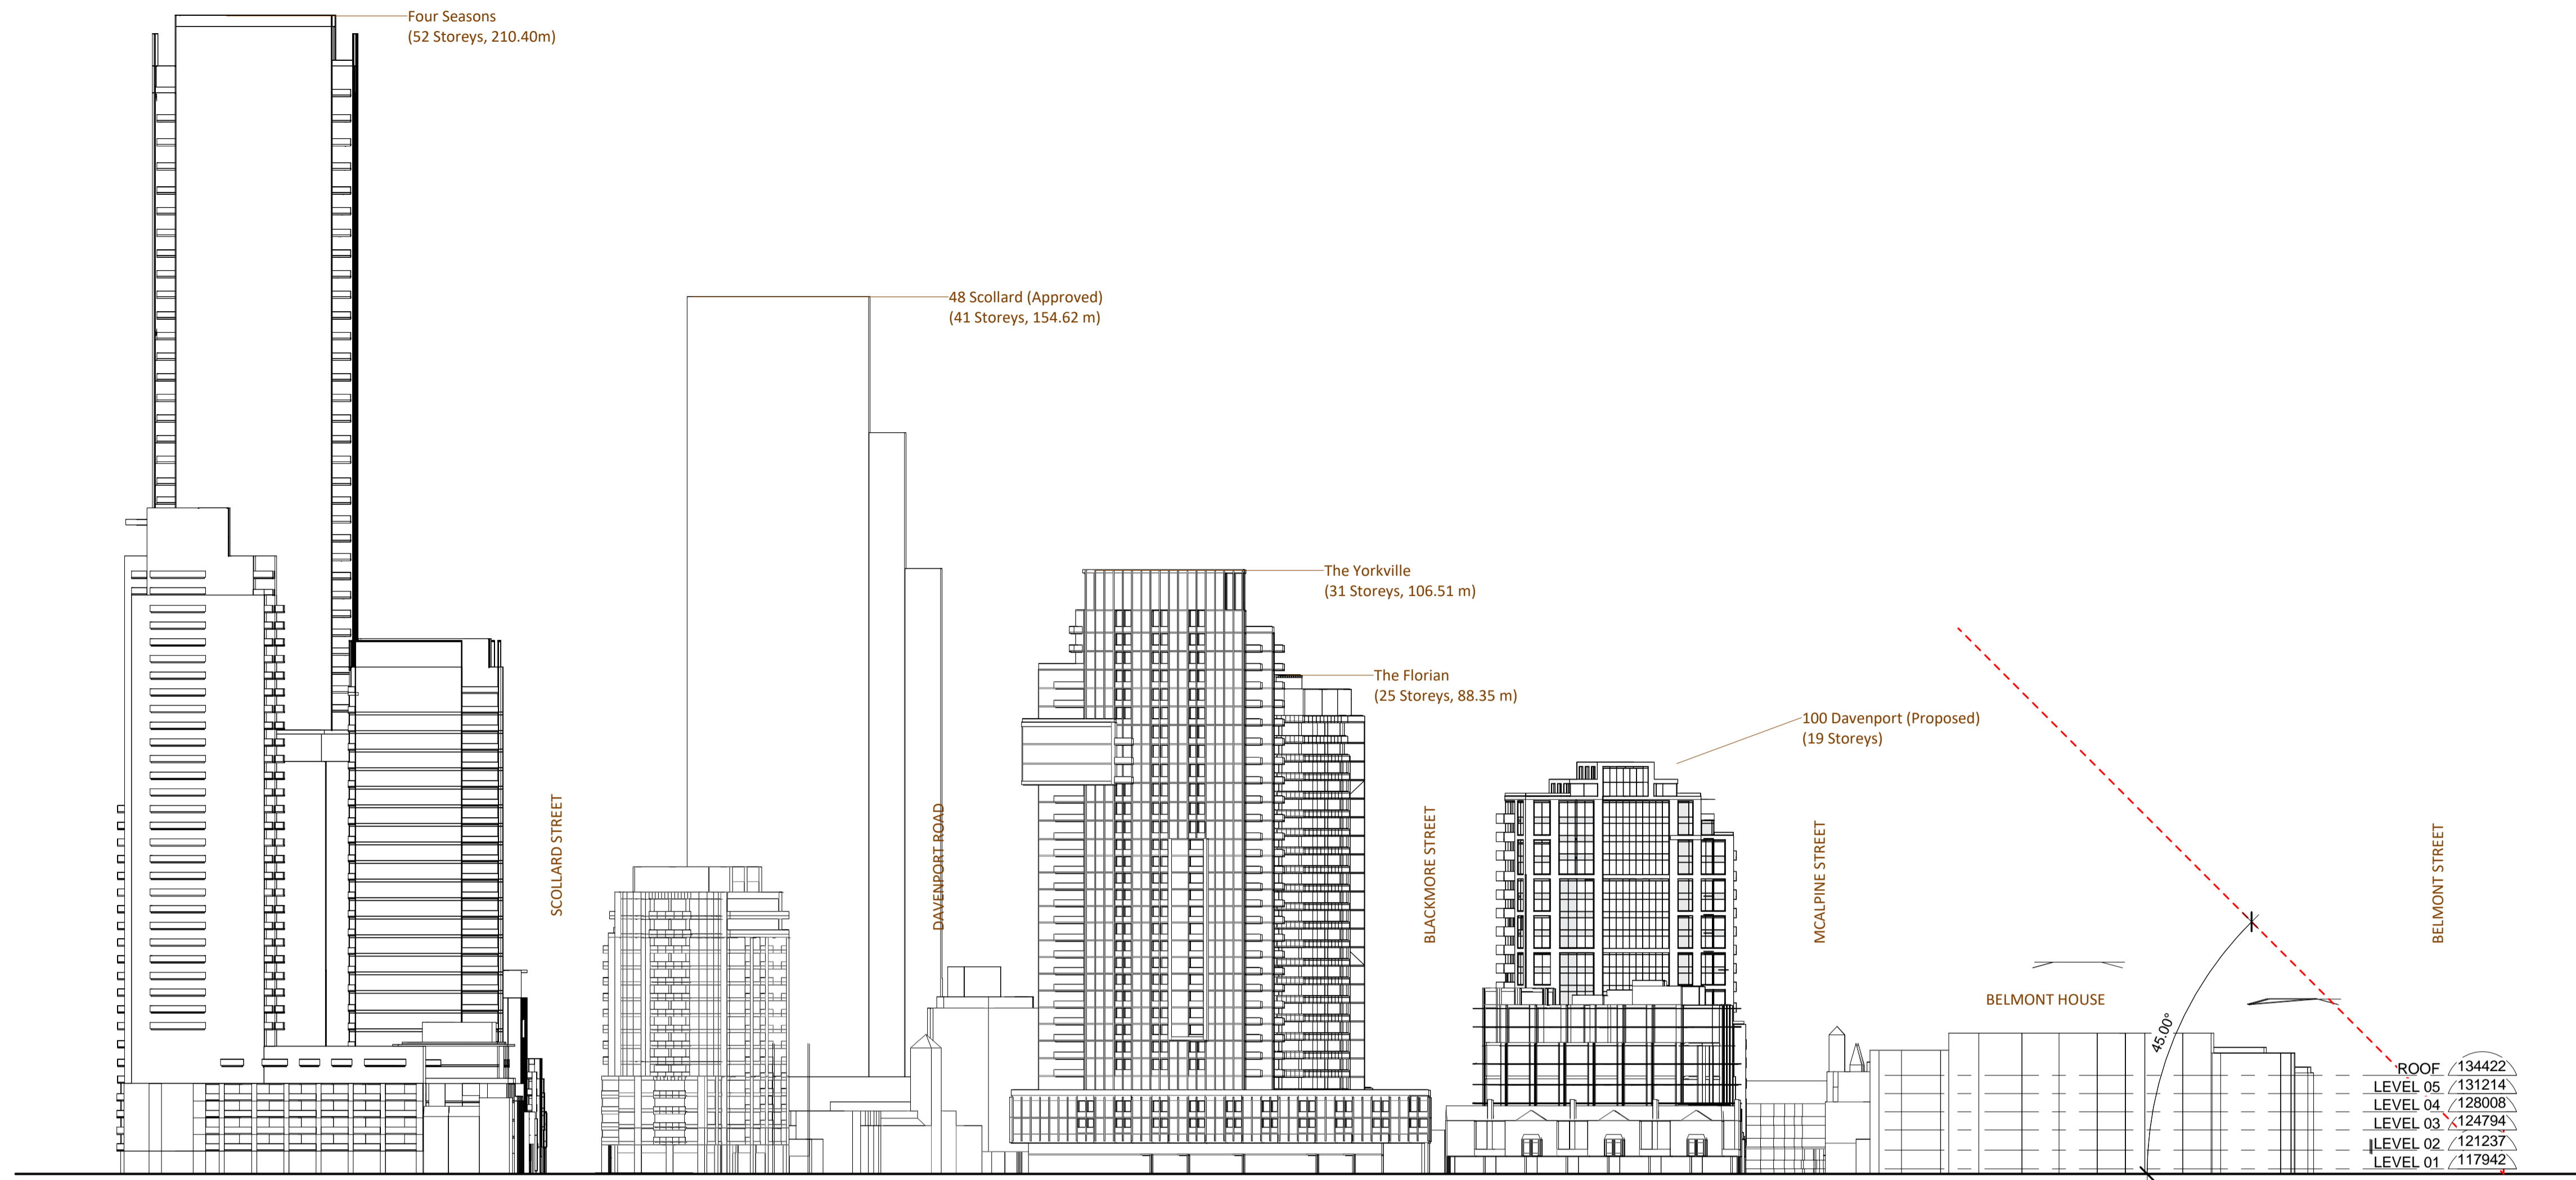

ROOF	/134422
LEVEL 05	/131214
LEVEL 04	/128008
LEVEL 03	/124794
LEVEL 02	/121237
LEVEL 01	/117942

ANGULAR PLANE SECTION A 1:750

4	Issued for Settlement	2023-05-12
1	Issued for Rezoning/Site Plan Approval	2021-09-17

No. Issue Date



CONTEXT PLAN 1:2000

SSA Scott Shields Architects Inc.
317 King Street West, Toronto, Ontario M5V 1J5
T +1 416-924-2177 F +1 416-924-7398
scottarch.ca

Project
100 DAVENPORT
100 Davenport Road,
Toronto, ON.


Drawing
ANGULAR PLANE SECTION A

Project number	21302
Date	2020-12-22
Drawn by	YB
Checked by	AS


A 6.02

Scale As indicated

- General Notes
1. ALL DIMENSIONS IN MILLIMETRES.
 2. VERIFY ALL DIMENSIONS.
 3. DO NOT SCALE DRAWINGS.
 4. CHECK DRAWINGS AGAINST SPECIFICATIONS.
 5. USE THE LATEST REVISED DRAWINGS ONLY.
 6. REPORT ANY DISCREPANCIES, DISCOVERED ERRORS, OR OMISSIONS, TO THE ARCHITECT BEFORE PROCEEDING.
 7. DRAWINGS AND SPECIFICATIONS ARE THE PROPERTY OF THE ARCHITECT, AND MUST BE RETURNED UPON COMPLETION OF WORK.

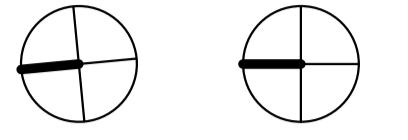

True North Project North

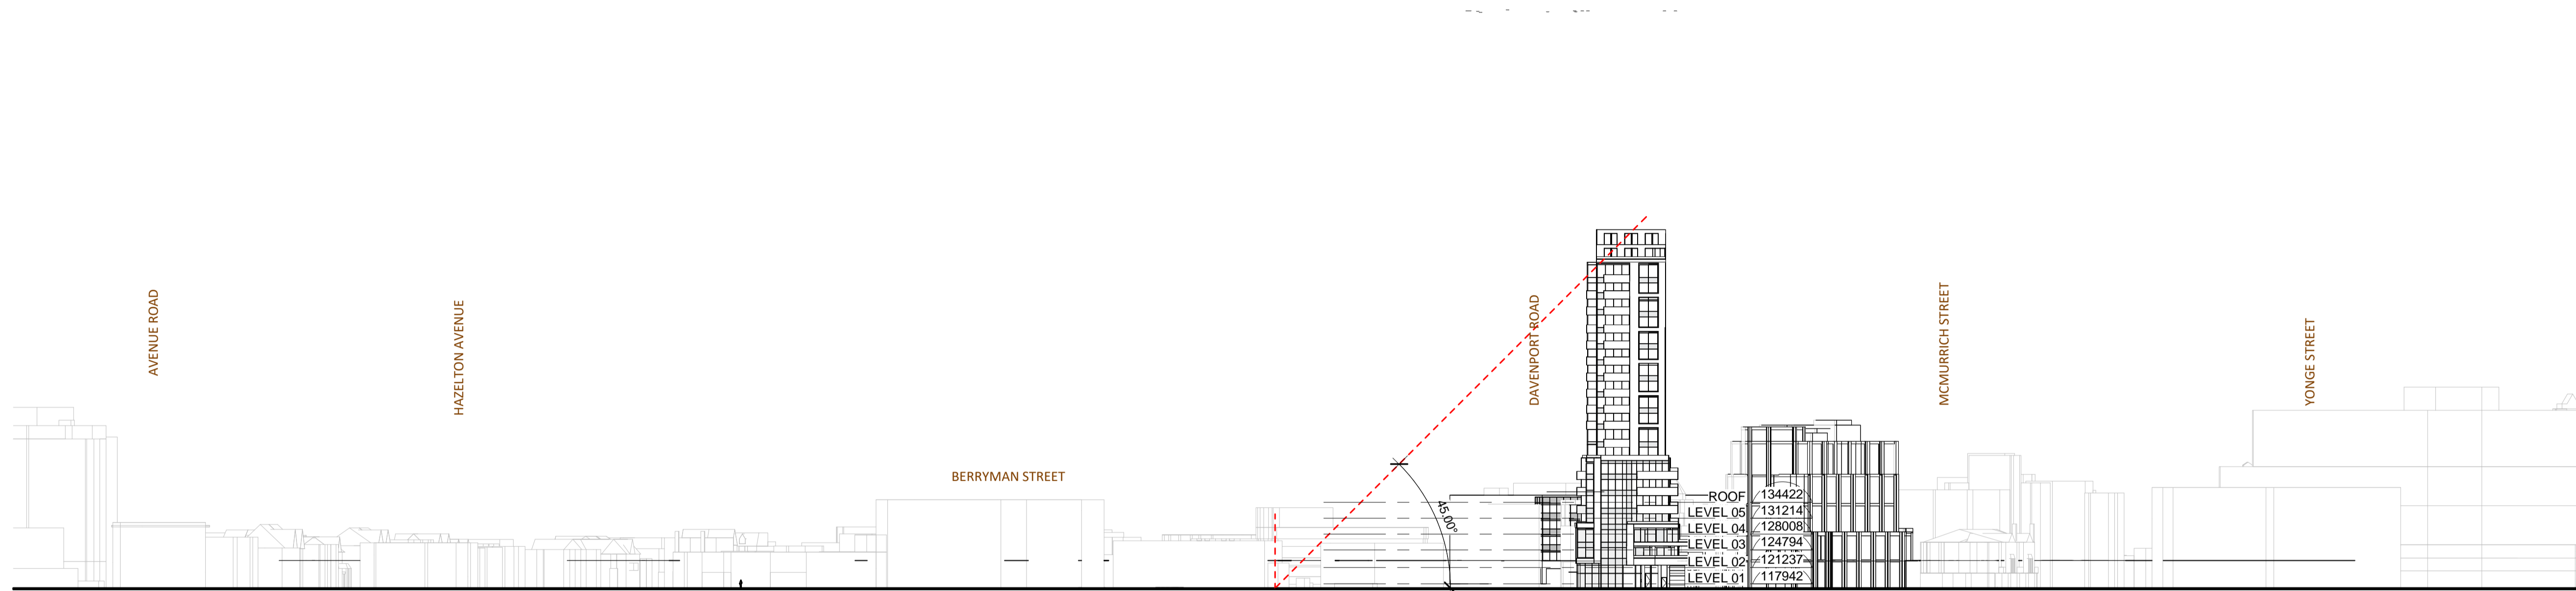

ANGULAR PLANE SECTION B 1:750



CONTEXT PLAN 1:2000

4	Issued for Settlement	2023-05-12
1	Issued for Rezoning/Site Plan Approval	2021-09-17

No.	Issue	Date
-----	-------	------

SSA Scott Shields Architects Inc.
317 King Street West, Toronto, Ontario M5V 1J5
T +1 416-924-2177 F +1 416-924-7398
scottarch.ca

Project
100 DAVENPORT
100 Davenport Road,
Toronto, ON.

Drawing
ANGULAR PLANE SECTION B

Project number	21302
Date	2020-12-22
Drawn by	YB
Checked by	AS

A 6.03

Scale	As indicated
-------	--------------