3291 Kingston Rd

3291 Kingston Road, Toronto, Ontario, Canada

LCH Developments

Project: Date: Issued for:

19043 2023-06-26 WITHOUT PREJUDICE REVIEW

ARCHITECTURAL DRAWING LIST		
SHEET NUMBER	SHEET NAME	
A001	COVER / DRAWING LIST	
A002	CONTEXT PLAN & PROJECT STATS	
A003	3D VIEWS	
A100	SITE PLAN	
A101	P1 PARKING PLAN	
A102	P2 PARKING PLAN	
A201	FIRST FLOOR PLAN	
A202	2ND FLOOR PLAN	
A203	3RD FLOOR PLAN	
A204	4TH FLOOR PLAN	
A205	5TH FLOOR PLAN	
A206	6TH FLOOR PLAN	
A207	7TH FLOOR PLAN	
A208	8TH FLOOR PLAN	
A209	9TH FLOOR PLAN	
A210	10TH FLOOR PLAN	
A211	11TH FLOOR PLAN	
A212	12TH FLOOR PLAN	
A213	ROOF PLAN	
A401	NORTH AND WEST ELEVATION	
A402	EAST AND SOUTH ELEVATION	
A501	BUILDING SECTIONS	
A502	BUILDING SECTIONS	
A503	BUILDING SECTIONS	

PROJECT CONSULTANTS

STRUCTURAL

STEPHENSON ENGINEERING LTD. 550 Victoria Park Ave #602 North York, ON M2J 5A9 (416) 635-9970

MECHANICAL & ELECTRICAL

QUASAR CONSLUTING GROUP 250 Rowantree Dairy Road Woolridge, ON M4L 9J7 (905) 507-0800

CIVIL

2023-06-26 10:13:03 AM

LITHOS GROUP INC. 150 Bermondsey Rd Unit #200 North York, ON M4A 1Y1 (416) 750-7769

WIND & ACOUSTICS

SLR CONSULTING LTD. 55 University Ave Suite 501 Toronto, ON M5J 2H7 (416) 947-0907

TRAFFIC

PARADIGM TRANSPORTATION SOLUTIONS LTD. 150 Pinebush Rd #5A Cambridge, ON N1R 8J8 (519) 896-3163

LANDSCAPE


ADESSO DESIGN INC. 218 Locke St S Hamilton, ON L8P 4B4 (905) 526-8876

PLANNING

KLM PLANNING PARTNERS INC. 64 Jardin Drive, Unit 1B Concord, ON L4K 3P3 (905) 669-4055

SUSTAINABILITY

PRATUS GROUP INC. 210-213 Sterling Road Toronto, ON M6R 2B2 647.993.4943

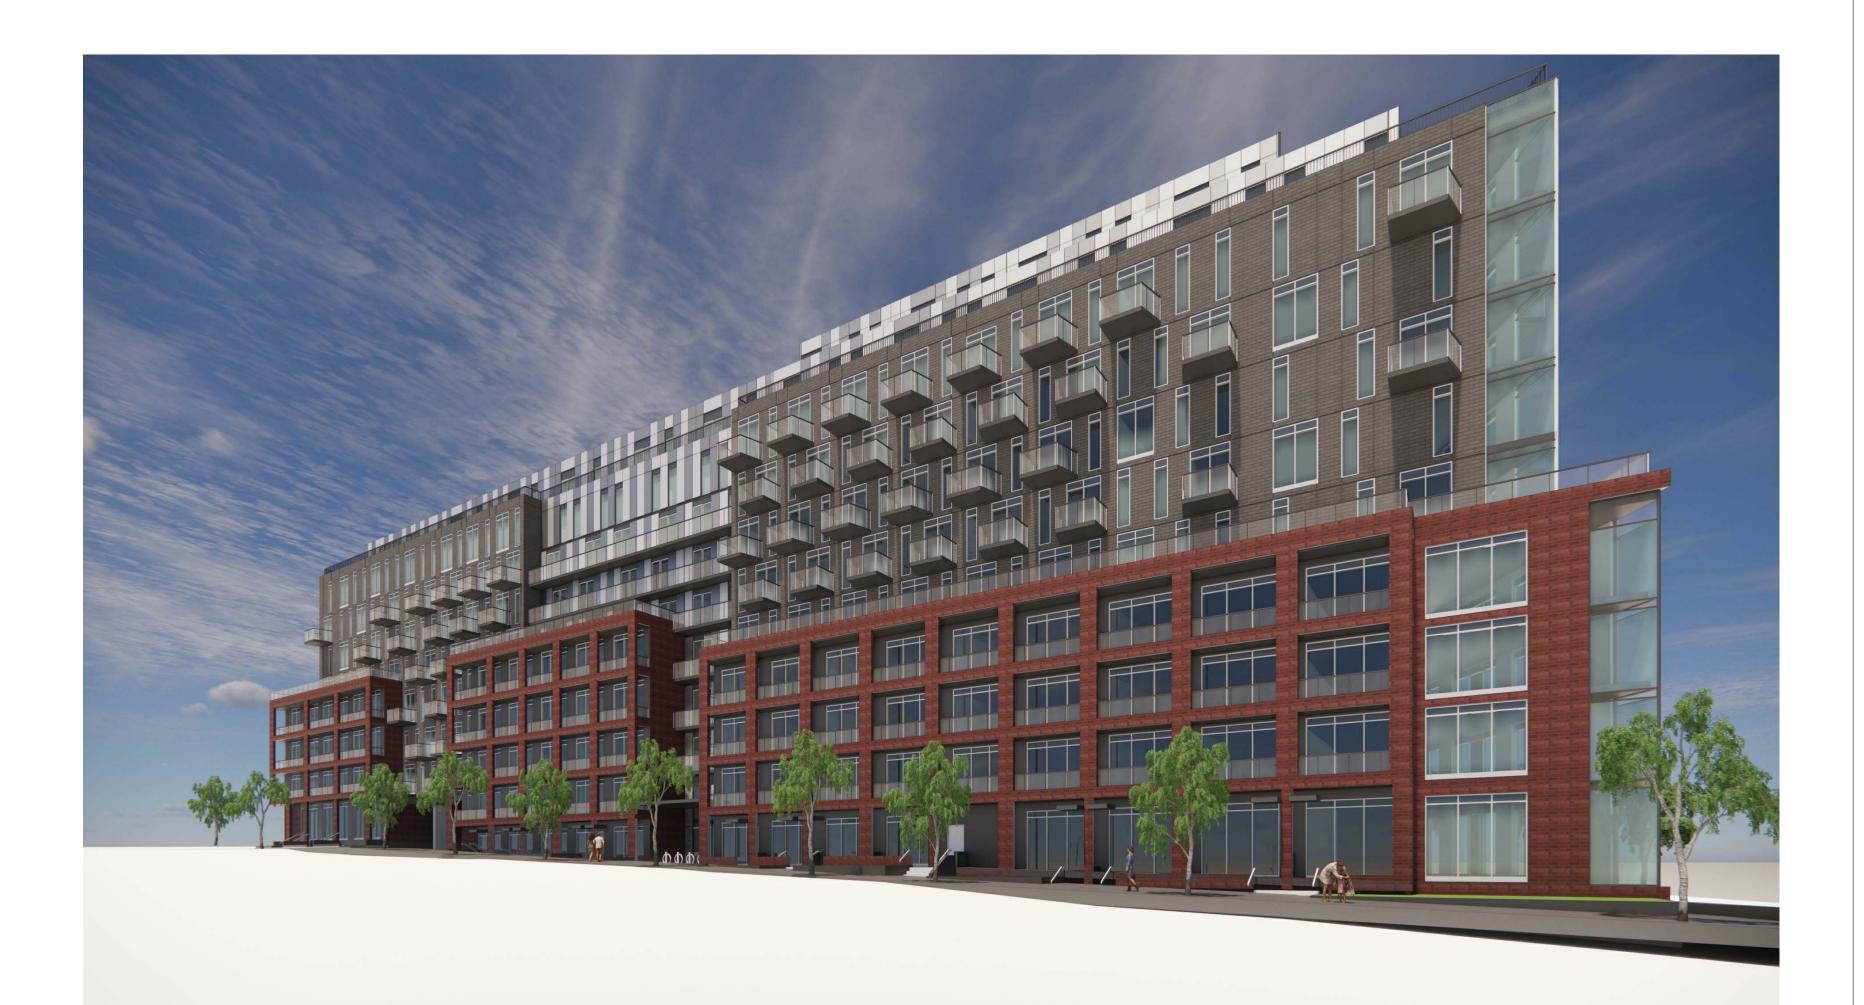

This drawing is the property of the Architect and may not be reproduced or used without the express consent of the Architect. The Contractor is responsible for checking and verifying all levels and dimensions and shall report all discrepancies to the Architect and obtain clarification prior to commencing work.

SSUE RECORD		
2021-12-09	ISSUED FOR SPA	
2023-02-01	ISSUED FOR WITHOUT PREJUDICE REVIEW	
2023-03-02	ISSUED FOR WITHOUT PREJUDICE REVIEW	
2023-03-06	ISSUED FOR WITHOUT PREJUDICE REVIEW	
2023-04-04	ISSUED FOR WITHOUT PREJUDICE REVIEW	
2023-05-16	ISSUED FOR WITHOUT PREJUDICE REVIEW	
2023-06-26	ISSUED FOR WITHOUT PREJUDICE	

REVISION RECORD NO. DATE DESCRIPTION



----405-317 ADELAIDE STREET WEST TORONTO CANADA M5V 1P9 +1 416 599 9729 WWW.RAWDESIGN.CA

19043

3291 Kingston Road, Toronto, Ontario, Canada

LCH Developments

COVER / DRAWING LIST

