

CLIENT

**PLAZA PARTNERS – CACTUS  
ESTATES LIMITED  
PARTNERSHIP**  
10 Wanless Avenue Suite 201  
Toronto, ON  
M4N 1V6 Canada

COPYRIGHT:

This drawing has been prepared solely for the intended use, thus any reproduction or distribution for any purpose other than authorized by Arcadis is forbidden. Written dimensions shall have precedence over scaled dimensions. Contractors shall verify and be responsible for all dimensions and conditions on the job, and Arcadis shall be informed of any variations from the dimensions and conditions shown on the drawing. Shop drawings shall be submitted to Arcadis for general conformance before proceeding with fabrication.

**ARCADIS ARCHITECTS CANADA INC**

ISSUES

NO.	ISSUANCE	STATUS	DATE
01	ISSUED FOR ZBA-SPA		2021-09-24
02	RE-ISSUED FOR ZBA-SPA		2022-10-18

KEY PLAN

CONSULTANTS

SEAL

PRIME



55 St. Clair Avenue West  
Toronto ON M4V 2Y7, Canada  
Tel: (416) 596-1930  
www.arcadis.com

PROJECT  
**150-160 CACTUS  
AVE.**


PROJECT NO: 126710

DRAWN BY:	CHK'D BY:
Author	Checker

SCALE:	DATE:
	19/10/2023

SHEET TITLE  
**ANGULAR PLANE  
VIEW**


SHEET NUMBER	ISSUE
<b>A601</b>	

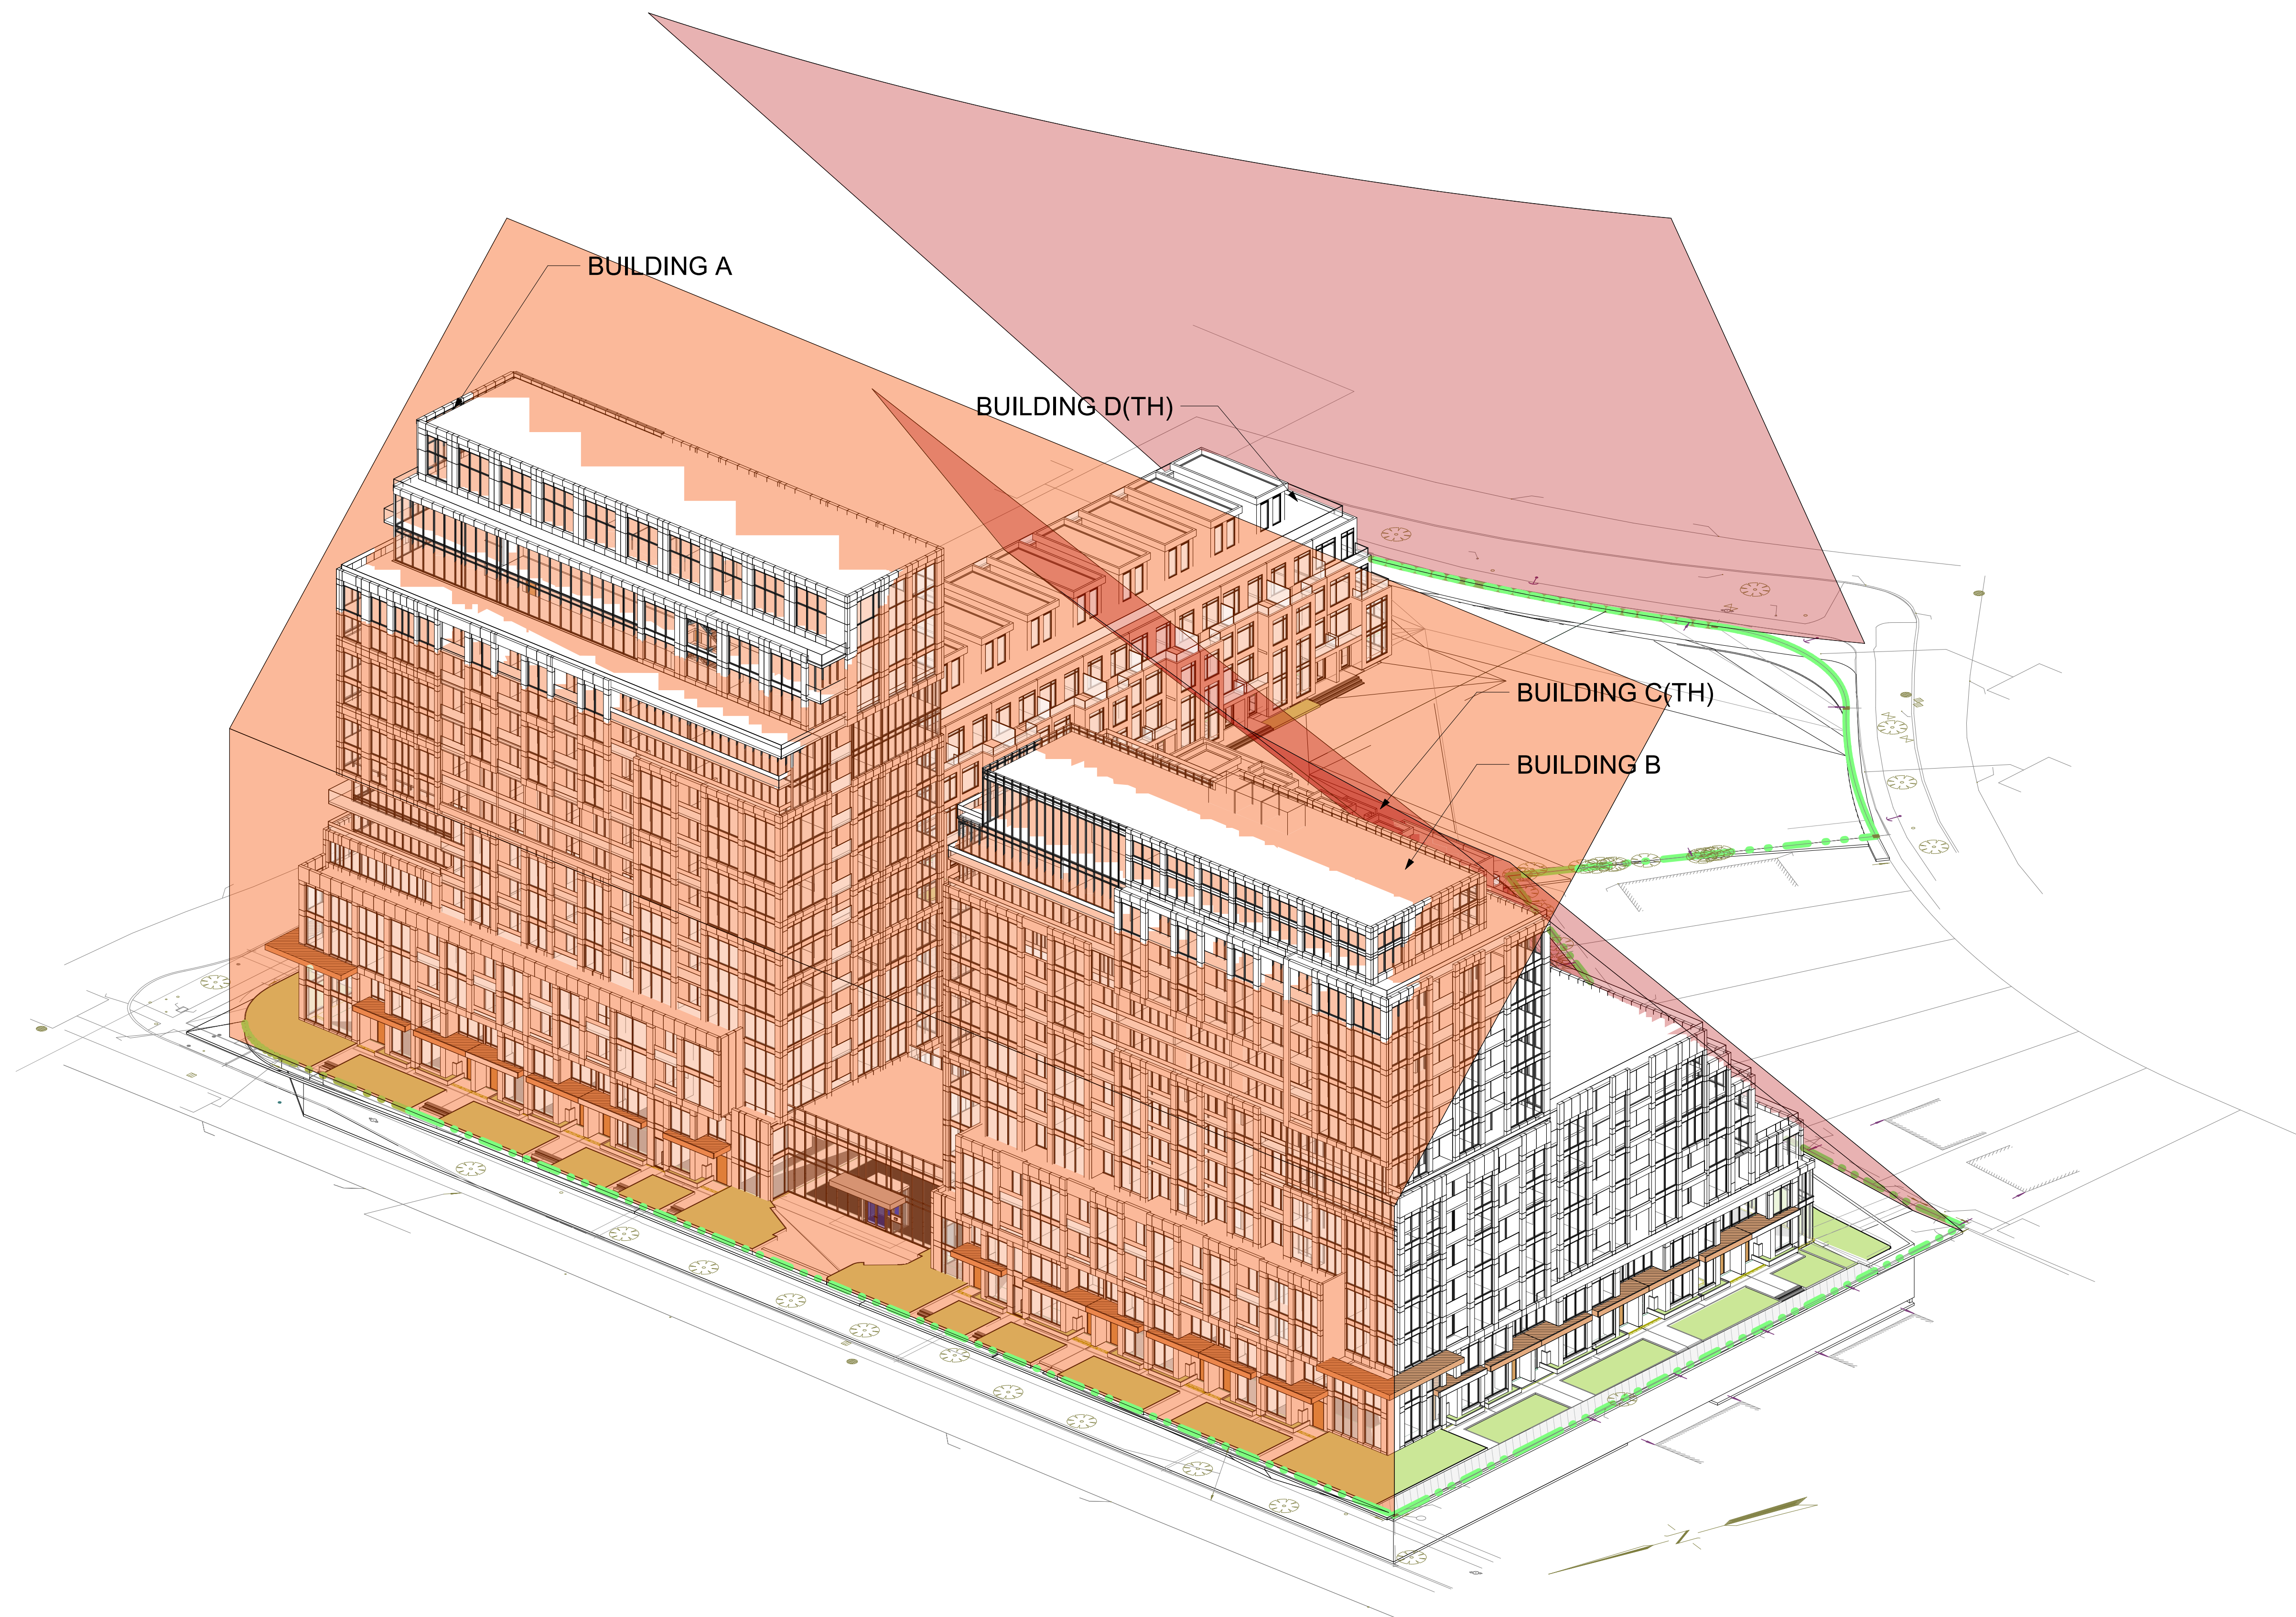

**WITHOUT PREJUDICE**

ANGULAR PLANE  
**19/10/2023**

Please refer to rental replacement package for townhouse blocks details

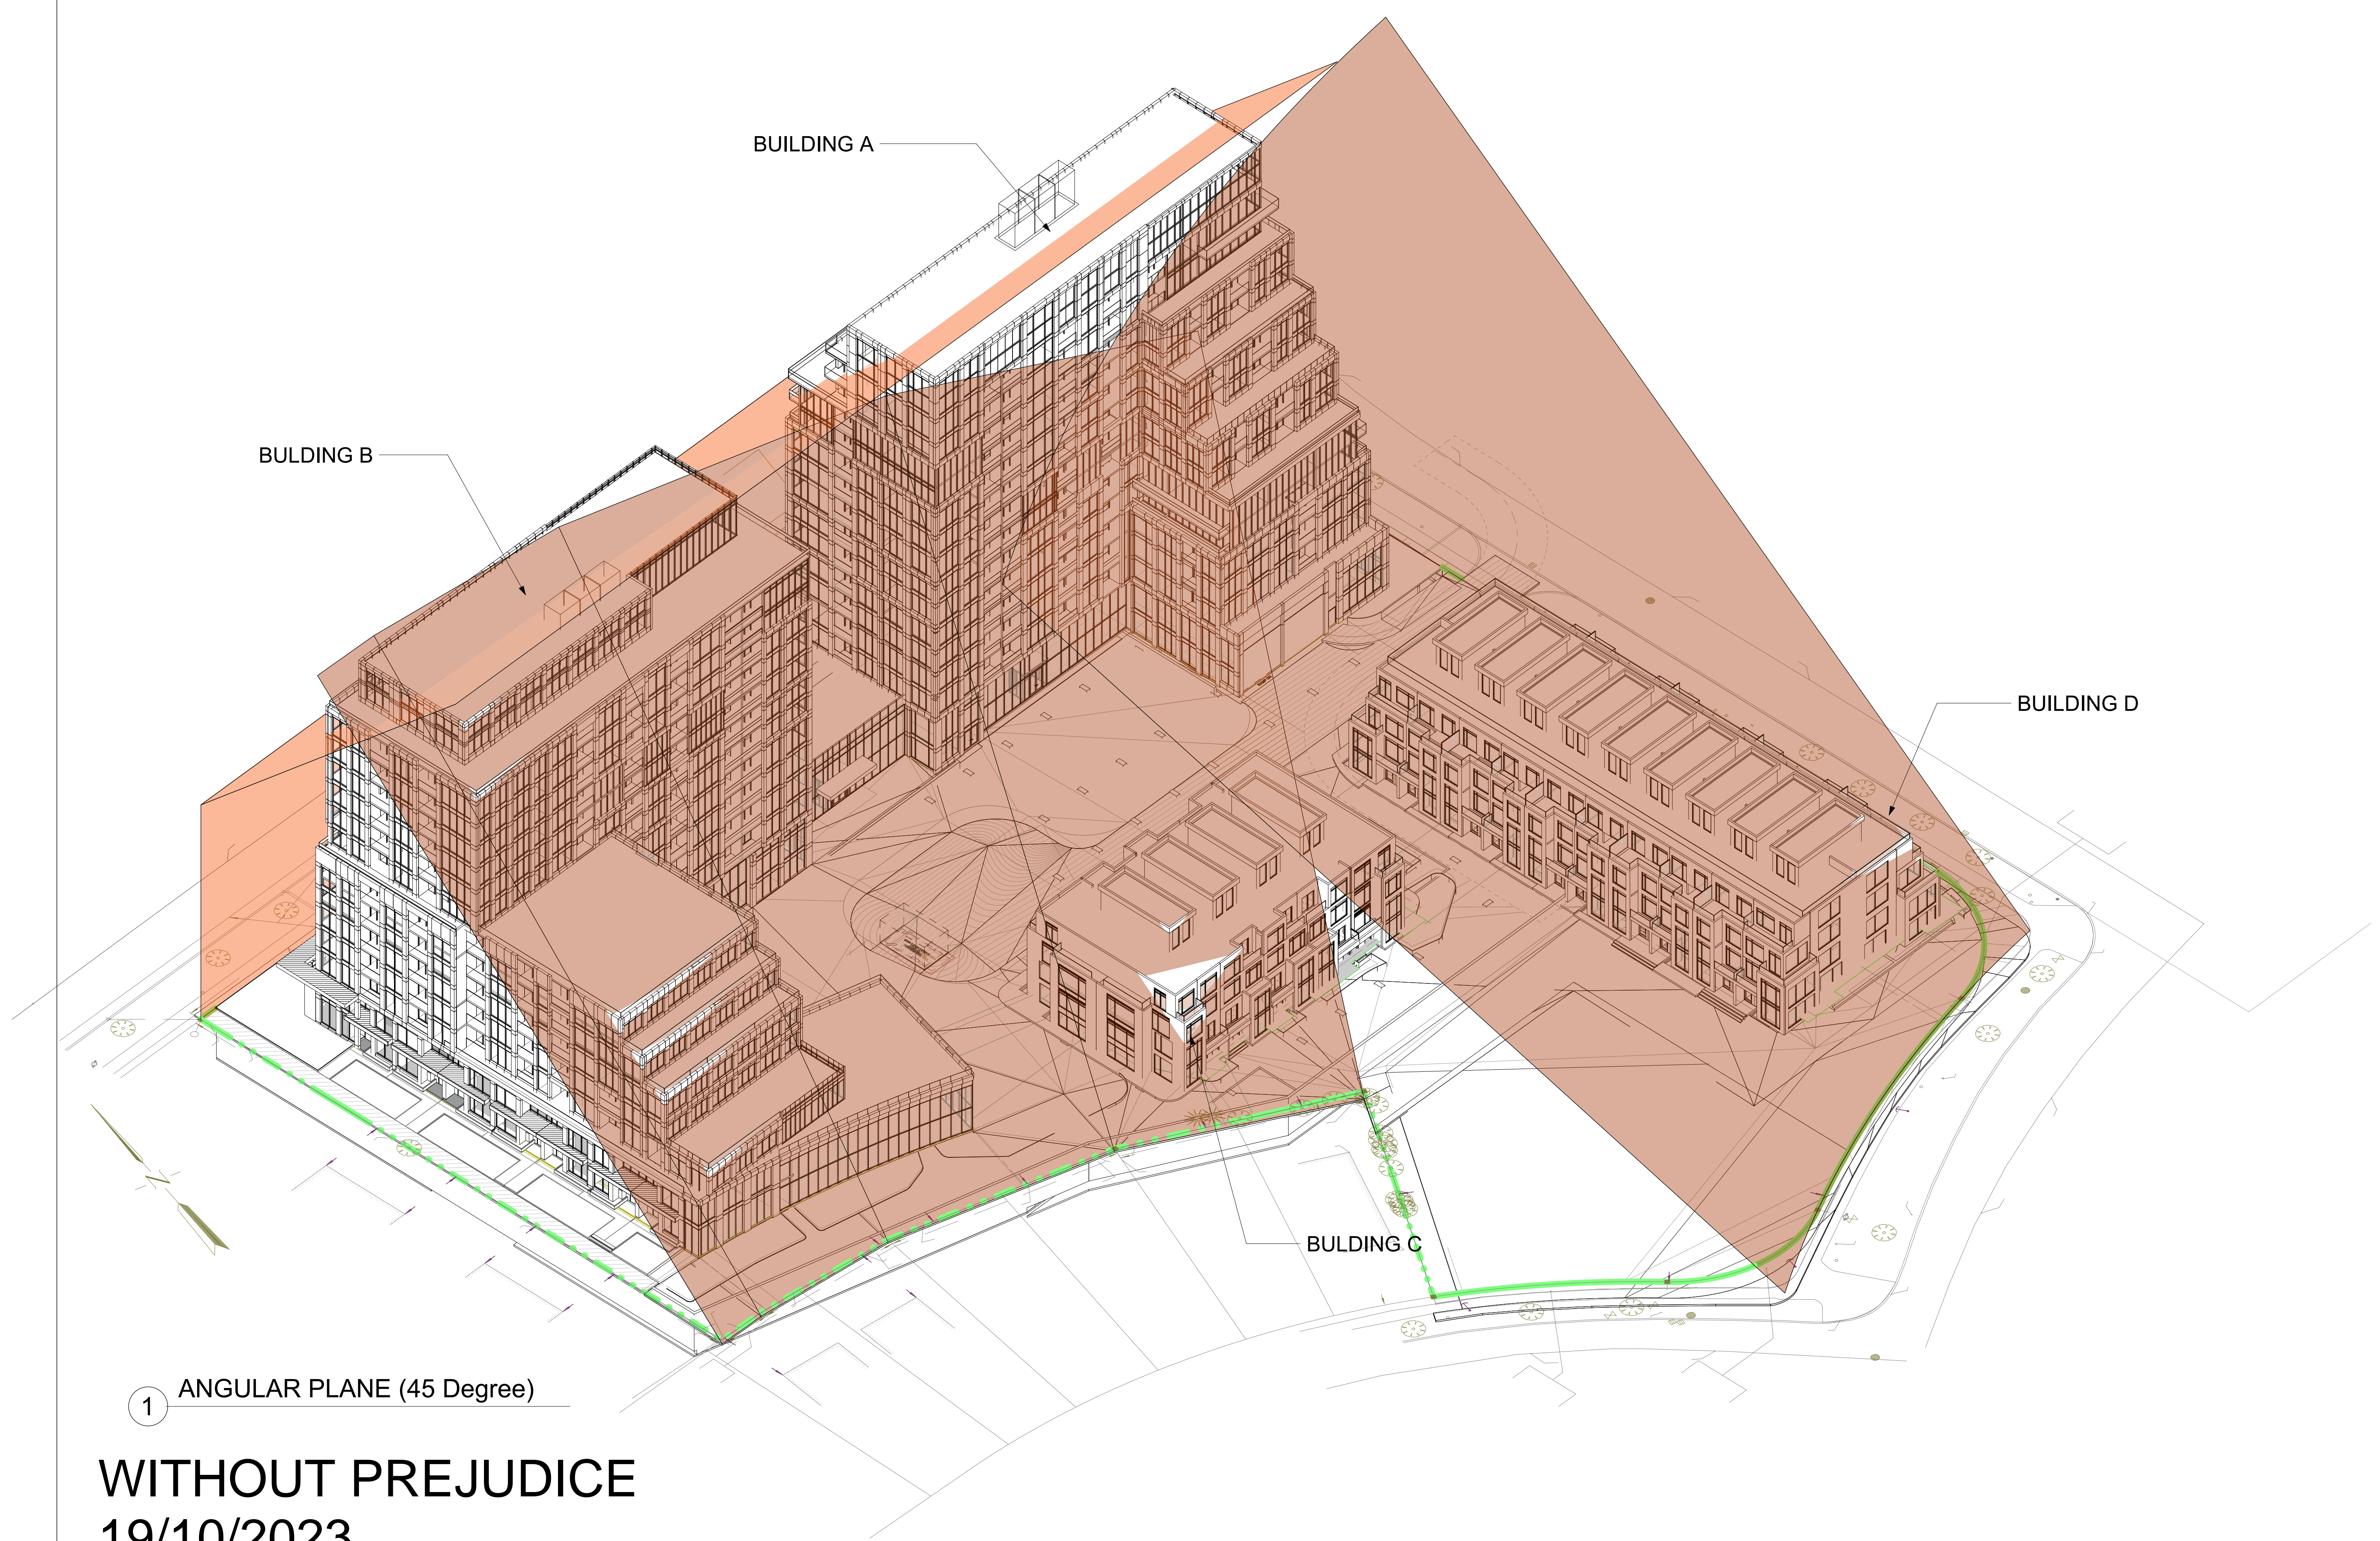

1 ANGULAR PLANE (45 Degree)

**WITHOUT PREJUDICE**  
**19/10/2023**

Please refer to rental replacement package for townhouse blocks details

CLIENT  
**PLAZA PARTNERS – CACTUS  
 ESTATES LIMITED  
 PARTNERSHIP**  
 10 Wanless Avenue Suite 201  
 Toronto, ON  
 M4N 1V6 Canada

COPYRIGHT:  
 This drawing has been prepared solely for the intended use, thus any reproduction or distribution for any purpose other than authorized by Arcadis is forbidden. Written dimensions shall have precedence over scaled dimensions. Contractors shall verify and be responsible for all dimensions and conditions on the job, and Arcadis shall be informed of any variations from the dimensions and conditions shown on the drawing. Shop drawings shall be submitted to Arcadis for general conformance before proceeding with fabrication.  
**ARCADIS ARCHITECTS CANADA INC**

ISSUES			
NO.	ISSUANCE	STATUS	DATE
01	ISSUED FOR ZBA-SPA		2021-09-24
02	RE-ISSUED FOR ZBA-SPA		2022-10-18

KEY PLAN

CONSULTANTS

SEAL

PRIME  
  
 55 St. Clair Avenue West  
 Toronto ON M4V 2Y7, Canada  
 Tel: (416) 596-1930  
 www.arcadis.com

PROJECT  
**150-160 CACTUS  
 AVE.**

PROJECT NO:	126710
DRAWN BY:	Author
CHK'D BY:	Checker
SCALE:	DATE:
	19/10/2023

SHEET TITLE  
**ANGULAR PLANE  
 VIEW**

SHEET NUMBER	ISSUE
<b>A602</b>	



- 244.62 Bldg A-Roof m
- 239.62 Bldg A-MPH m
- 236.37 Bldg A-L14 m
- 233.12 Bldg A-L13 m
- 230.17 Bldg A-L12 m
- 227.22 Bldg A-L11 m
- 223.97 Bldg A-L10 m
- 221.02 Bldg A-L9 m
- 217.77 Bldg A-L8 m
- 214.82 Bldg A-L7 m
- 211.57 Bldg A-L6 m
- 208.62 Bldg A-L5 m
- 205.67 Bldg A-L4 m
- 202.42 Bldg A-L3 m
- 199.17 Bldg A-L2 m

- Roof Bldg B 238.42 m
- MPH Bldg B 233.42 m
- Level 12 230.17 m
- Level 11 227.22 m
- Level 10 224.27 m
- Level 9 221.32 m
- Level 8 218.37 m
- Level 7 215.42 m
- Level 6 212.17 m
- Level 5 208.92 m
- Level 4 205.67 m
- Level 3 202.42 m
- Level 2 199.17 m
- mezz 196.22 m
- Ground Floor 192.17 m

CLIENT  
**PLAZA PARTNERS – CACTUS ESTATES LIMITED PARTNERSHIP**  
 10 Wanless Avenue Suite 201  
 Toronto, ON  
 M4N 1V6 Canada

COPYRIGHT:  
 This drawing has been prepared solely for the intended use, thus any reproduction or distribution for any purpose other than authorized by Arcadis is forbidden. Written dimensions shall have precedence over scaled dimensions. Contractors shall verify and be responsible for all dimensions and conditions on the job, and Arcadis shall be informed of any variations from the dimensions and conditions shown on the drawing. Shop drawings shall be submitted to Arcadis for general conformance before proceeding with fabrication.  
**ARCADIS ARCHITECTS CANADA INC**

NO.	ISSUANCE	STATUS	DATE
01	ISSUED FOR ZBA-SPA		2021-09-24
02	RE-ISSUED FOR ZBA-SPA		2022-10-18

KEY PLAN

CONSULTANTS

SEAL

PRIME  
**ARCADIS**  
 55 St. Clair Avenue West  
 Toronto ON M4V 2Y7, Canada  
 Tel: (416) 596-1930  
 www.arcadis.com

PROJECT  
**150-160 CACTUS AVE.**

PROJECT NO: 126710  
 DRAWN BY: Author  
 CHKD BY: Checker  
 SCALE: 1 : 200  
 DATE: 19/10/2023

SHEET TITLE  
**NORTH ELEVATION**  
 (Preliminary)

SHEET NUMBER  
**A603**

**WITHOUT PREJUDICE**  
**19/10/2023**

Please refer to rental replacement package for townhouse blocks details