
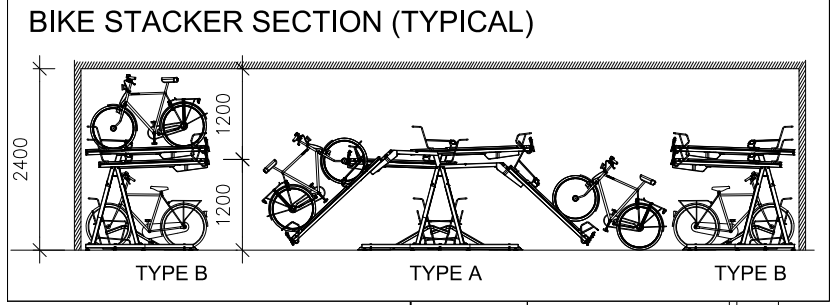


CLIENT		
COPYRIGHT This drawing has been prepared solely for the intended use. Any reproduction or distribution for any purpose other than authorized by IBI Group is forbidden. Written dimensions shall have precedence over scaled dimensions. Contractors shall verify and be responsible for all dimensions and conditions on the job, and IBI Group shall be informed of any variations from the dimensions and conditions shown on the drawing. Shop drawings shall be submitted to IBI Group for general concurrence before proceeding with fabrication.		
IBI Group Architects (Canada) Inc. is a member of the IBI Group of companies.		
ISSUES		
No.	DESCRIPTION	DATE
1	REZONING SUBMISSION-1	2021/10/14
2	SPA SUBMISSION-1	2022/04/29
3	SETTLEMENT	2023/10/24
KEY PLAN		
CONSULTANTS		
SEAL		
PRIME CONSULTANT ARCADIS		
PROJECT 47-65 HUNTLEY STREET, 2-18 & 24-26 LINDEN STREET AND 1-11 SELBY STREET BASELINE DEVELOPMENT SCHEME		
PROJECT NO:		
DRAWN BY:	CHECKED BY:	
PROJECT MGR:	APPROVED BY:	
SHEET TITLE GROUND FLOOR PLAN	SCALE 1:200	
SHEET NUMBER A102	DATE 2023-10-24	
	ISSUE	

WEST PARCEL
2 LINDEN STREET
47-65 HUNTLEY STREET

EAST PARCEL
8-18 LINDEN STREET
1-11 SELBY STREET

DAYCARE LOT
24-26 LINDEN STREET

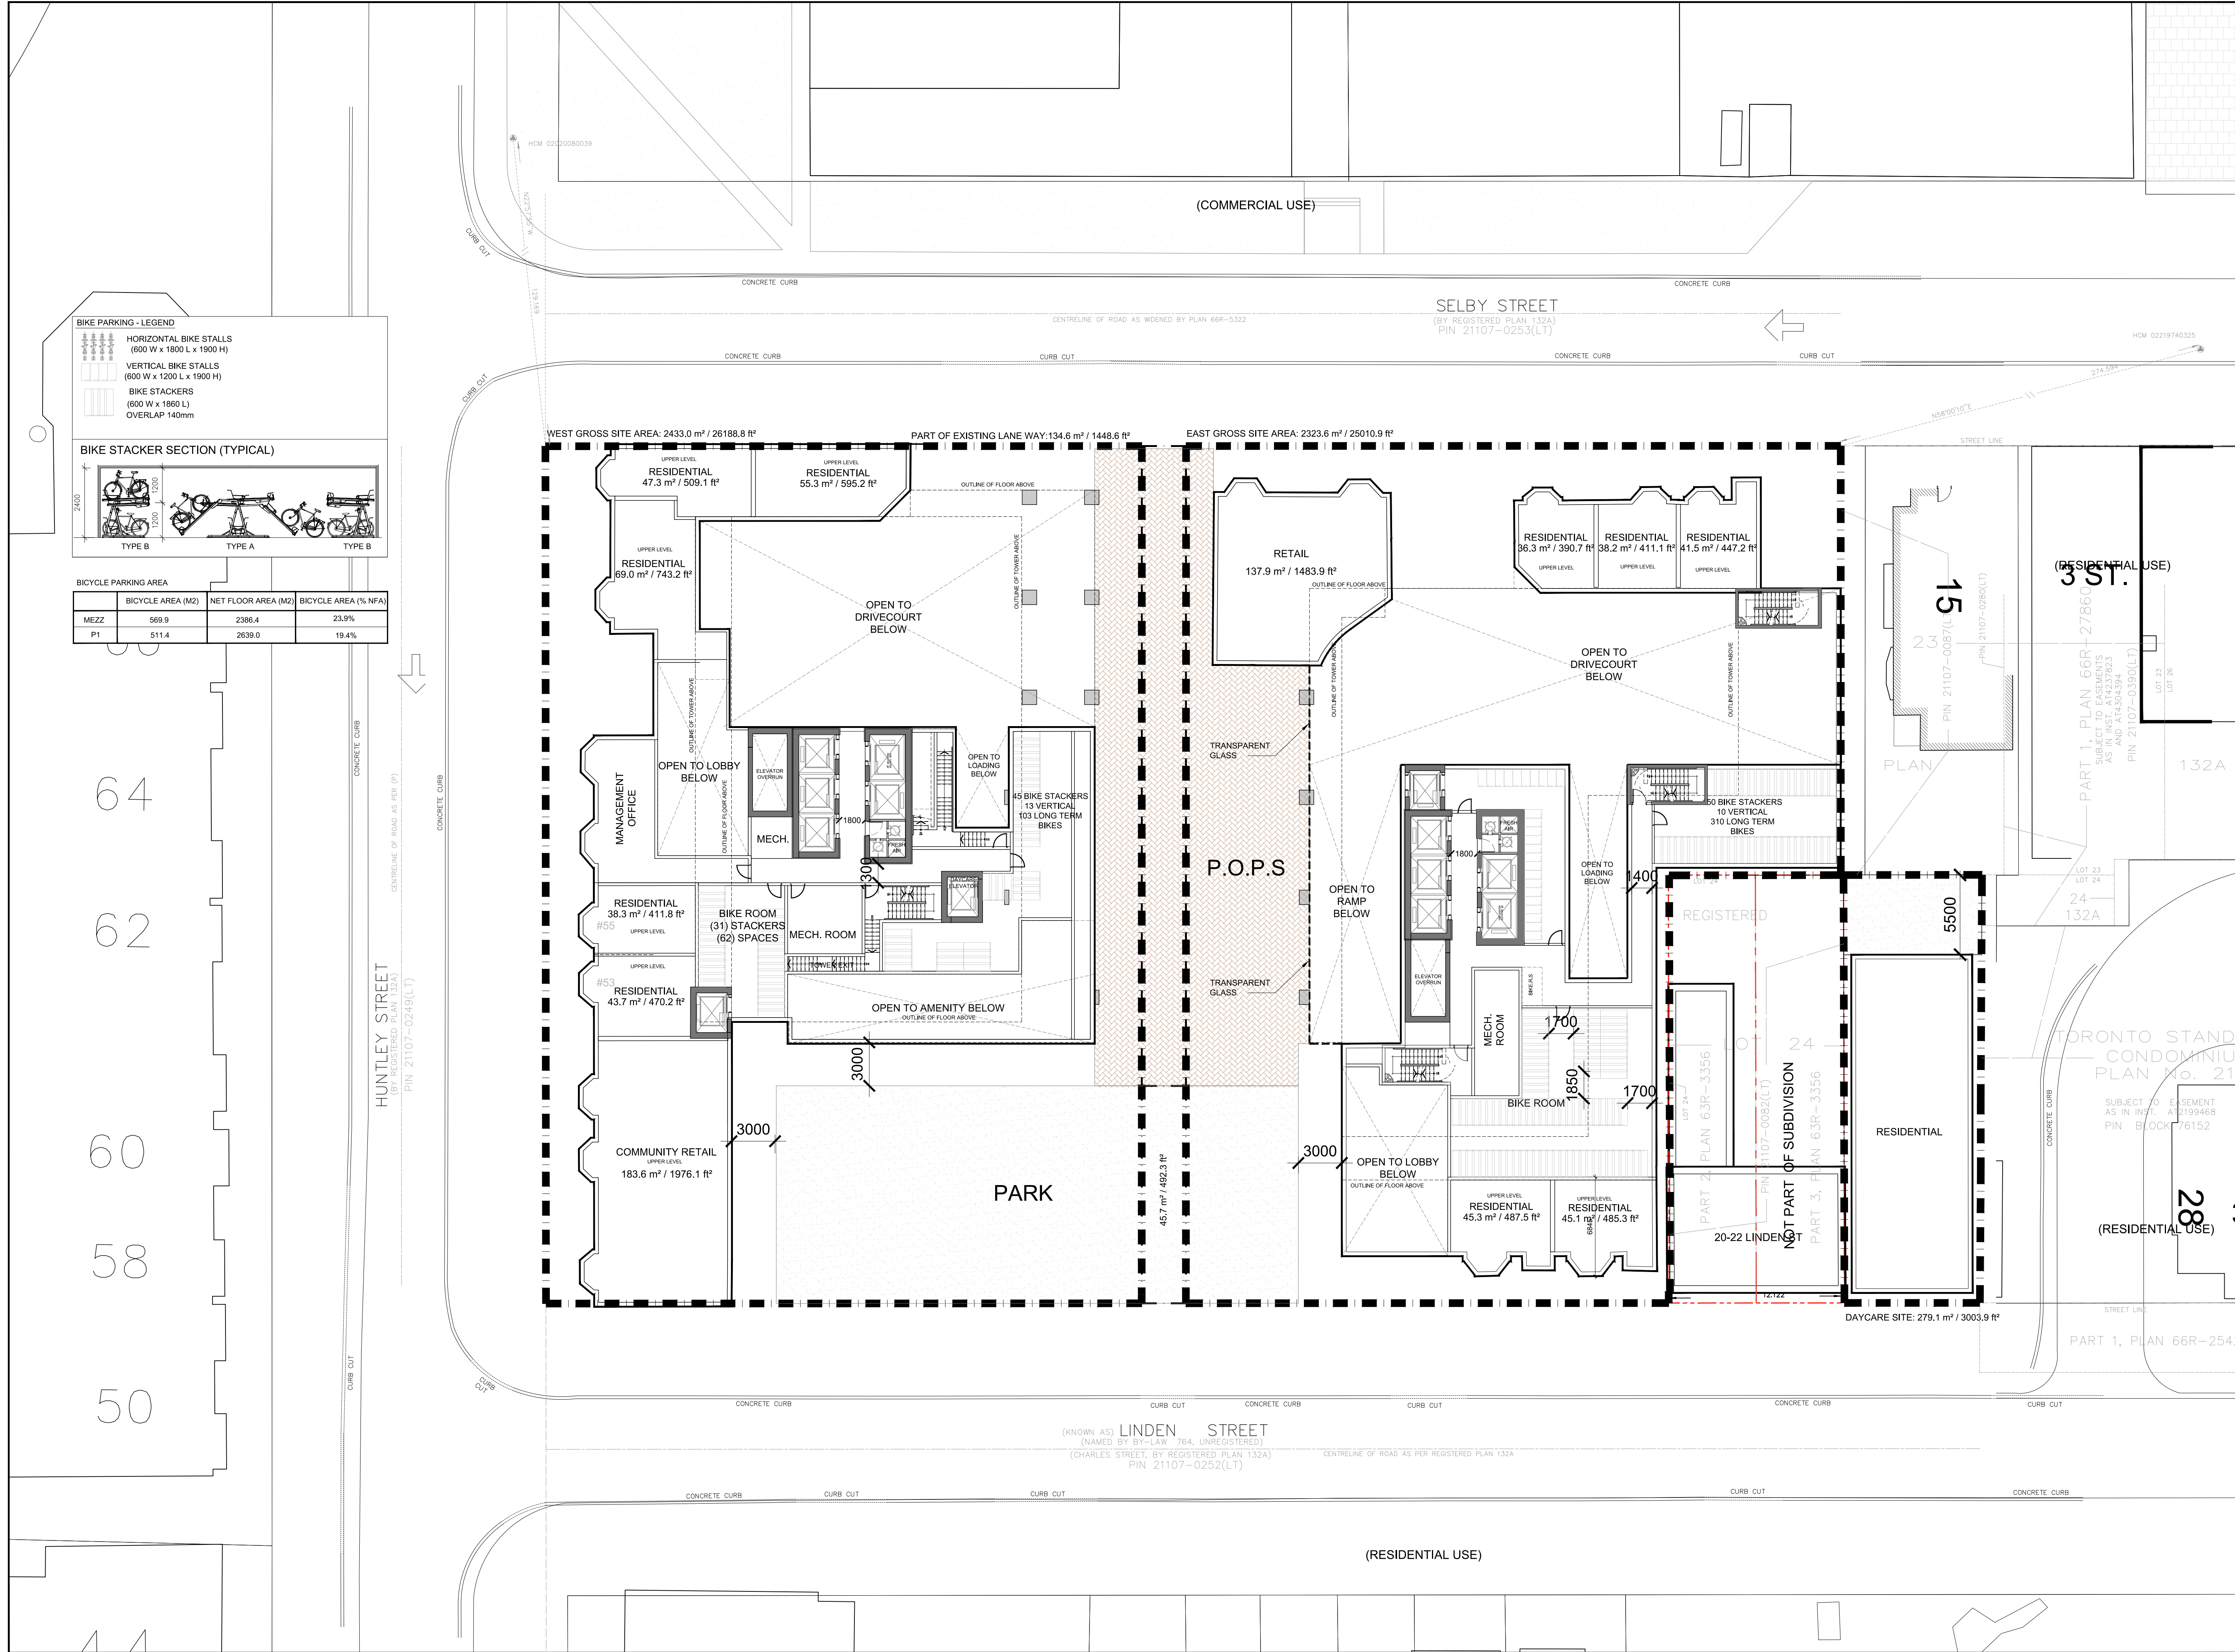

BICYCLE PARKING AREA

	BICYCLE AREA (M2)	NET FLOOR AREA (M2)	BICYCLE AREA (% NFA)
MEZZ	589.9	2286.4	23.9%
P1	511.4	2639.0	19.4%

CLIENT

COPYRIGHT
This drawing has been prepared solely for the intended use. Any reproduction or distribution for any purpose other than authorized by IBI Group is forbidden. Written dimensions shall have precedence over scaled dimensions. Contractors shall verify and be responsible for all dimensions and conditions on the job, and IBI Group shall be informed of any variations from the dimensions and conditions shown on the drawing. Shop drawings shall be submitted to IBI Group for general confirmation before proceeding with fabrication.

IBI Group Architects (Canada) Inc.
is a member of the IBI Group of companies.

ISSUES

No.	DESCRIPTION	DATE
1	REZONING SUBMISSION-1	2021/10/14
2	SPA SUBMISSION-1	2022/04/29
3	SETTLEMENT	2023/10/24

KEY PLAN

CONSULTANTS

SEAL

PRIME CONSULTANT

ARCADIS

PROJECT
47-65 HUNTLEY STREET,
2-18 & 24-26 LINDEN STREET
AND 1-11 SELBY STREET

BASELINE DEVELOPMENT SCHEME

PROJECT NO:

DRAWN BY: **CHECKED BY:**


PROJECT MGR: **APPROVED BY:**

SHEET TITLE **SCALE**
MEZZANINE 1:200

SHEET NUMBER **DATE**
A103 2023-10-24


ISSUE

SCALE CHECK
1/100

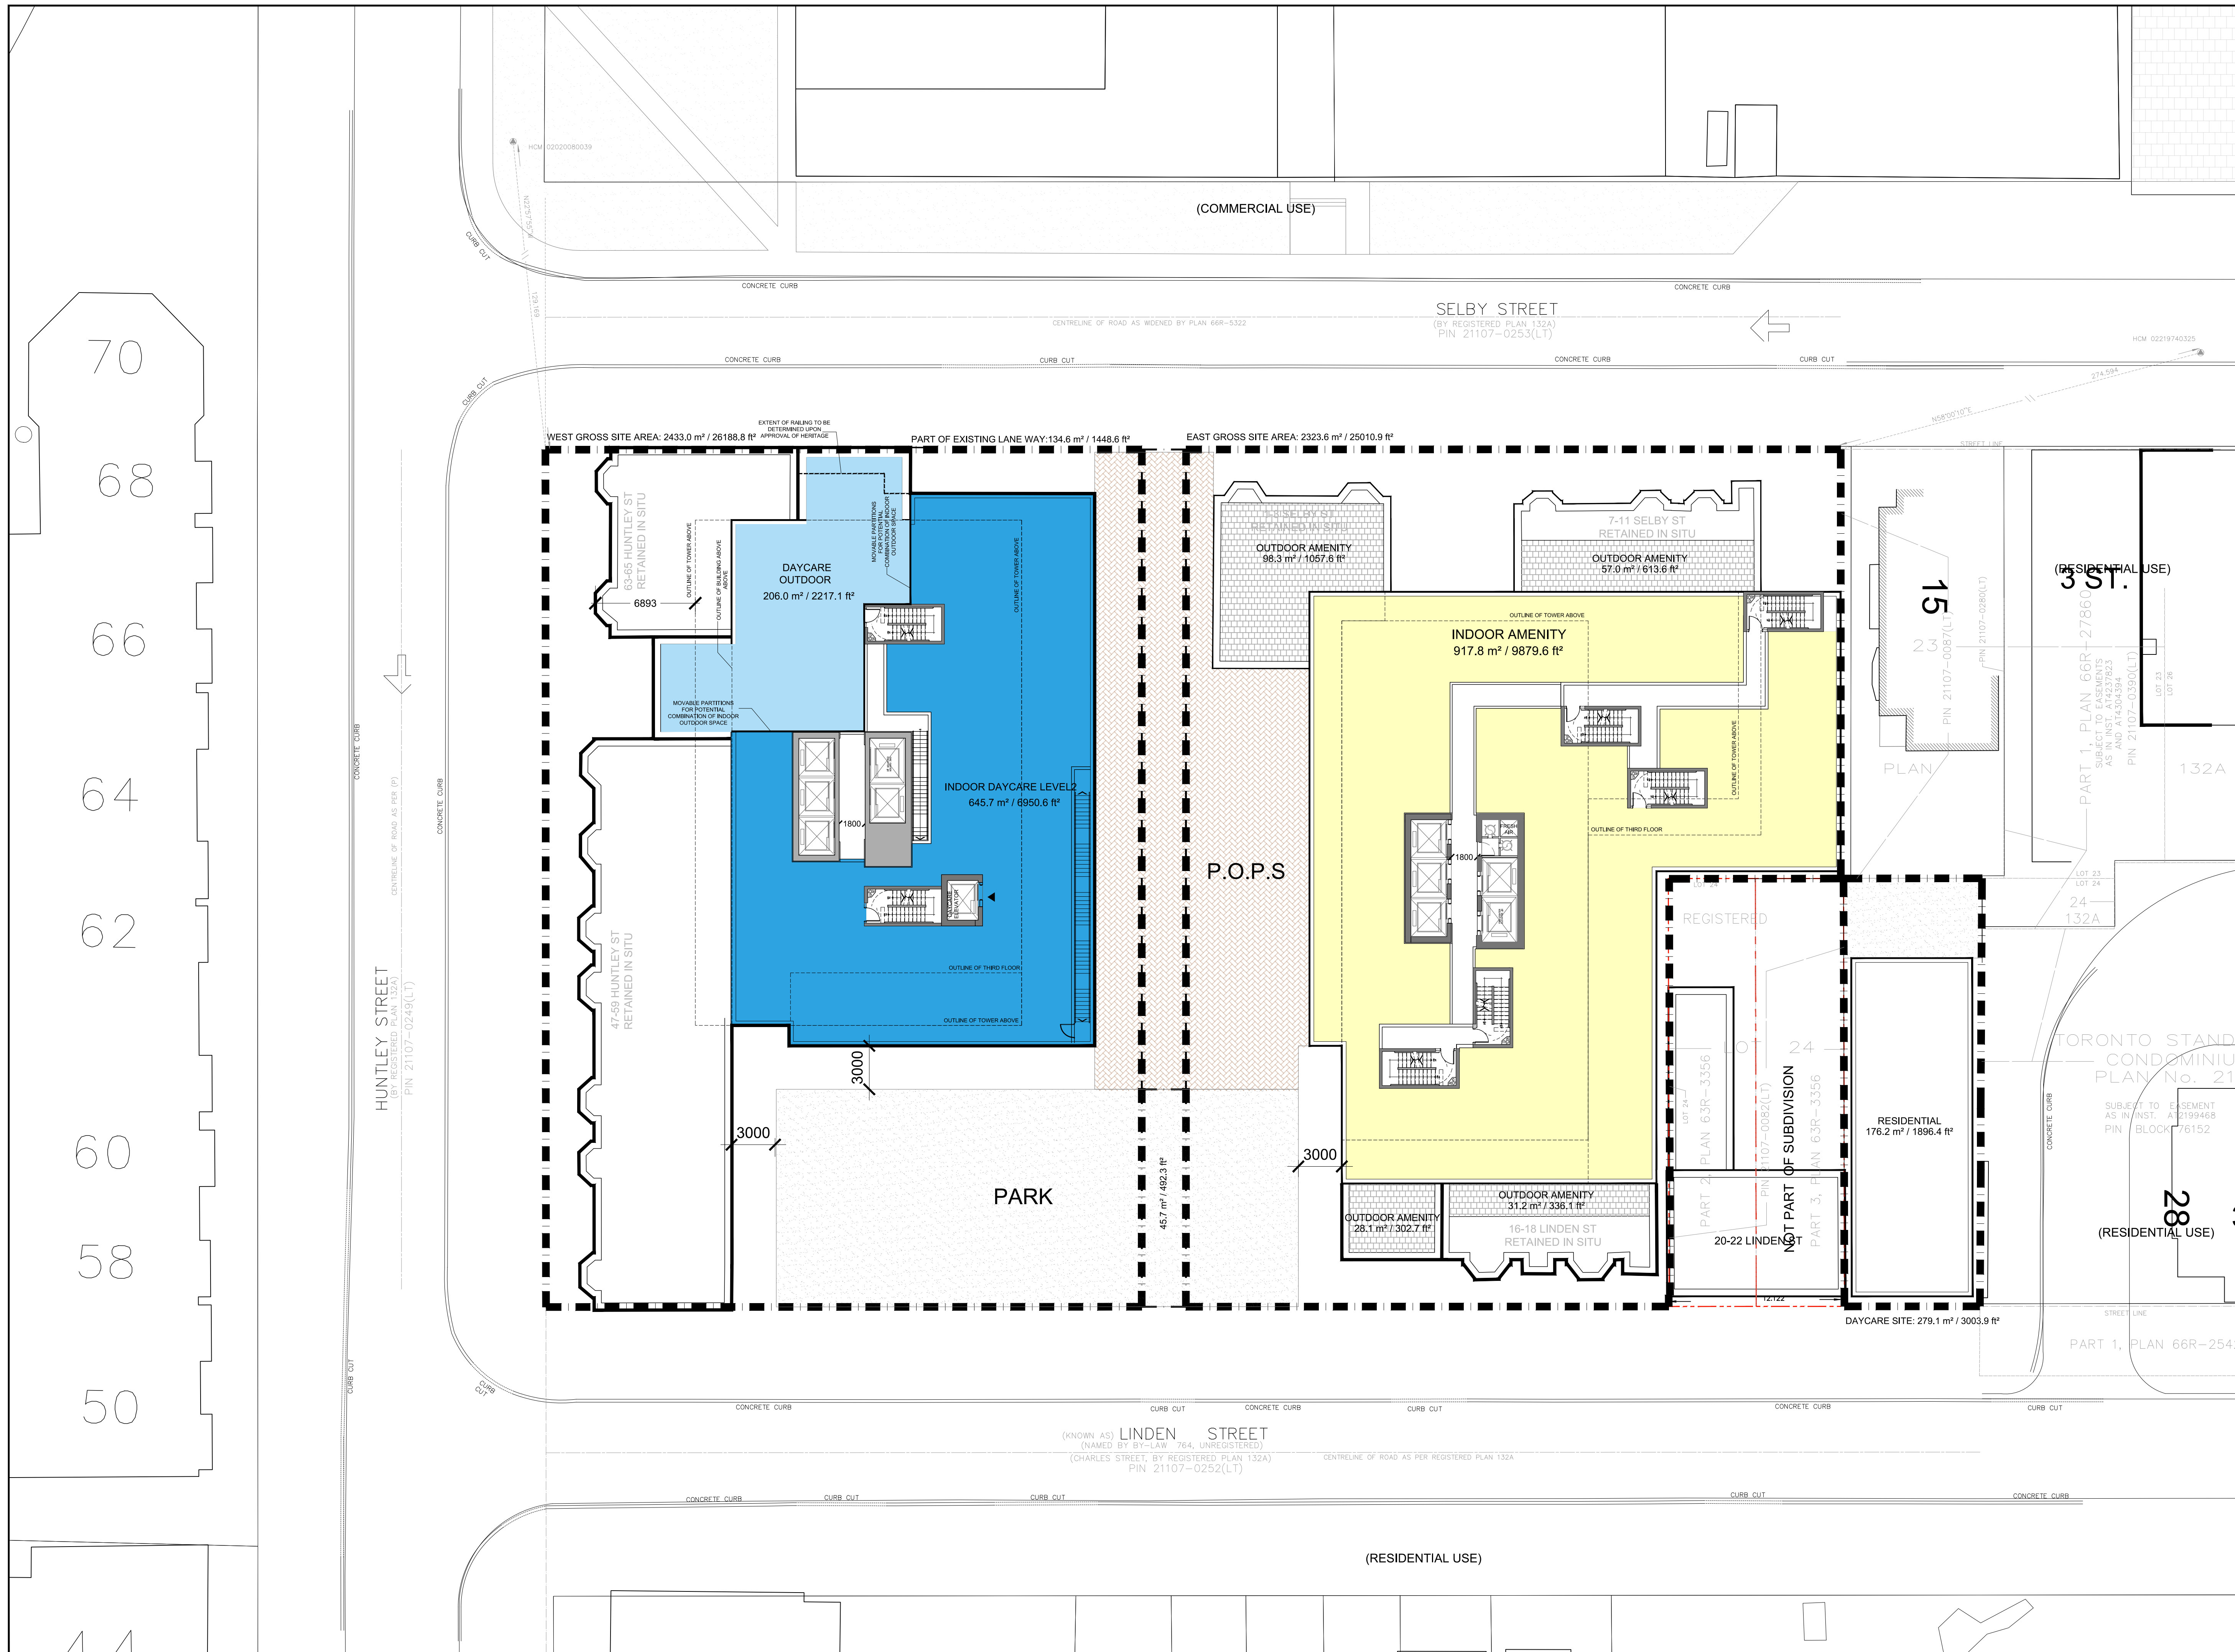


CLIENT		
COPYRIGHT This drawing has been prepared solely for the intended use. This any reproduction or distribution for any purpose other than authorized by IBI Group is forbidden. Written dimensions shall have precedence over scaled dimensions. Contractors shall verify and be responsible for all dimensions and conditions on the job, and IBI Group shall be informed of any variations from the dimensions and conditions shown on the drawing. Shop drawings shall be submitted to IBI Group for general confirmation before proceeding with fabrication.		
IBI Group Architects (Canada) Inc. is a member of the IBI Group of companies.		
ISSUES		
No.	DESCRIPTION	DATE
1	REZONING SUBMISSION-1	2021/10/14
2	SPA SUBMISSION-1	2022/04/29
KEY PLAN		
CONSULTANTS		
SEAL		
PRIME CONSULTANT IBI GROUP 7th Floor - 55 St. Clair Avenue West Toronto ON M4V 2Y7 Canada Tel: 416 596 1530 Fax: 416 596 0644 ibigroup.com		
PROJECT 47-65 HUNTLEY STREET, 2-18 & 24-26 LINDEN STREET AND 1-11 SELBY STREET BASELINE DEVELOPMENT SCHEME		
PROJECT NO:		
DRAWN BY:	CHECKED BY:	
PROJECT MGR:	APPROVED BY:	
SHEET TITLE FLOOR 2	SCALE 1:200 DATE 2023-05-24	
SHEET NUMBER A104	ISSUE	

SCALE CHECK 1/100

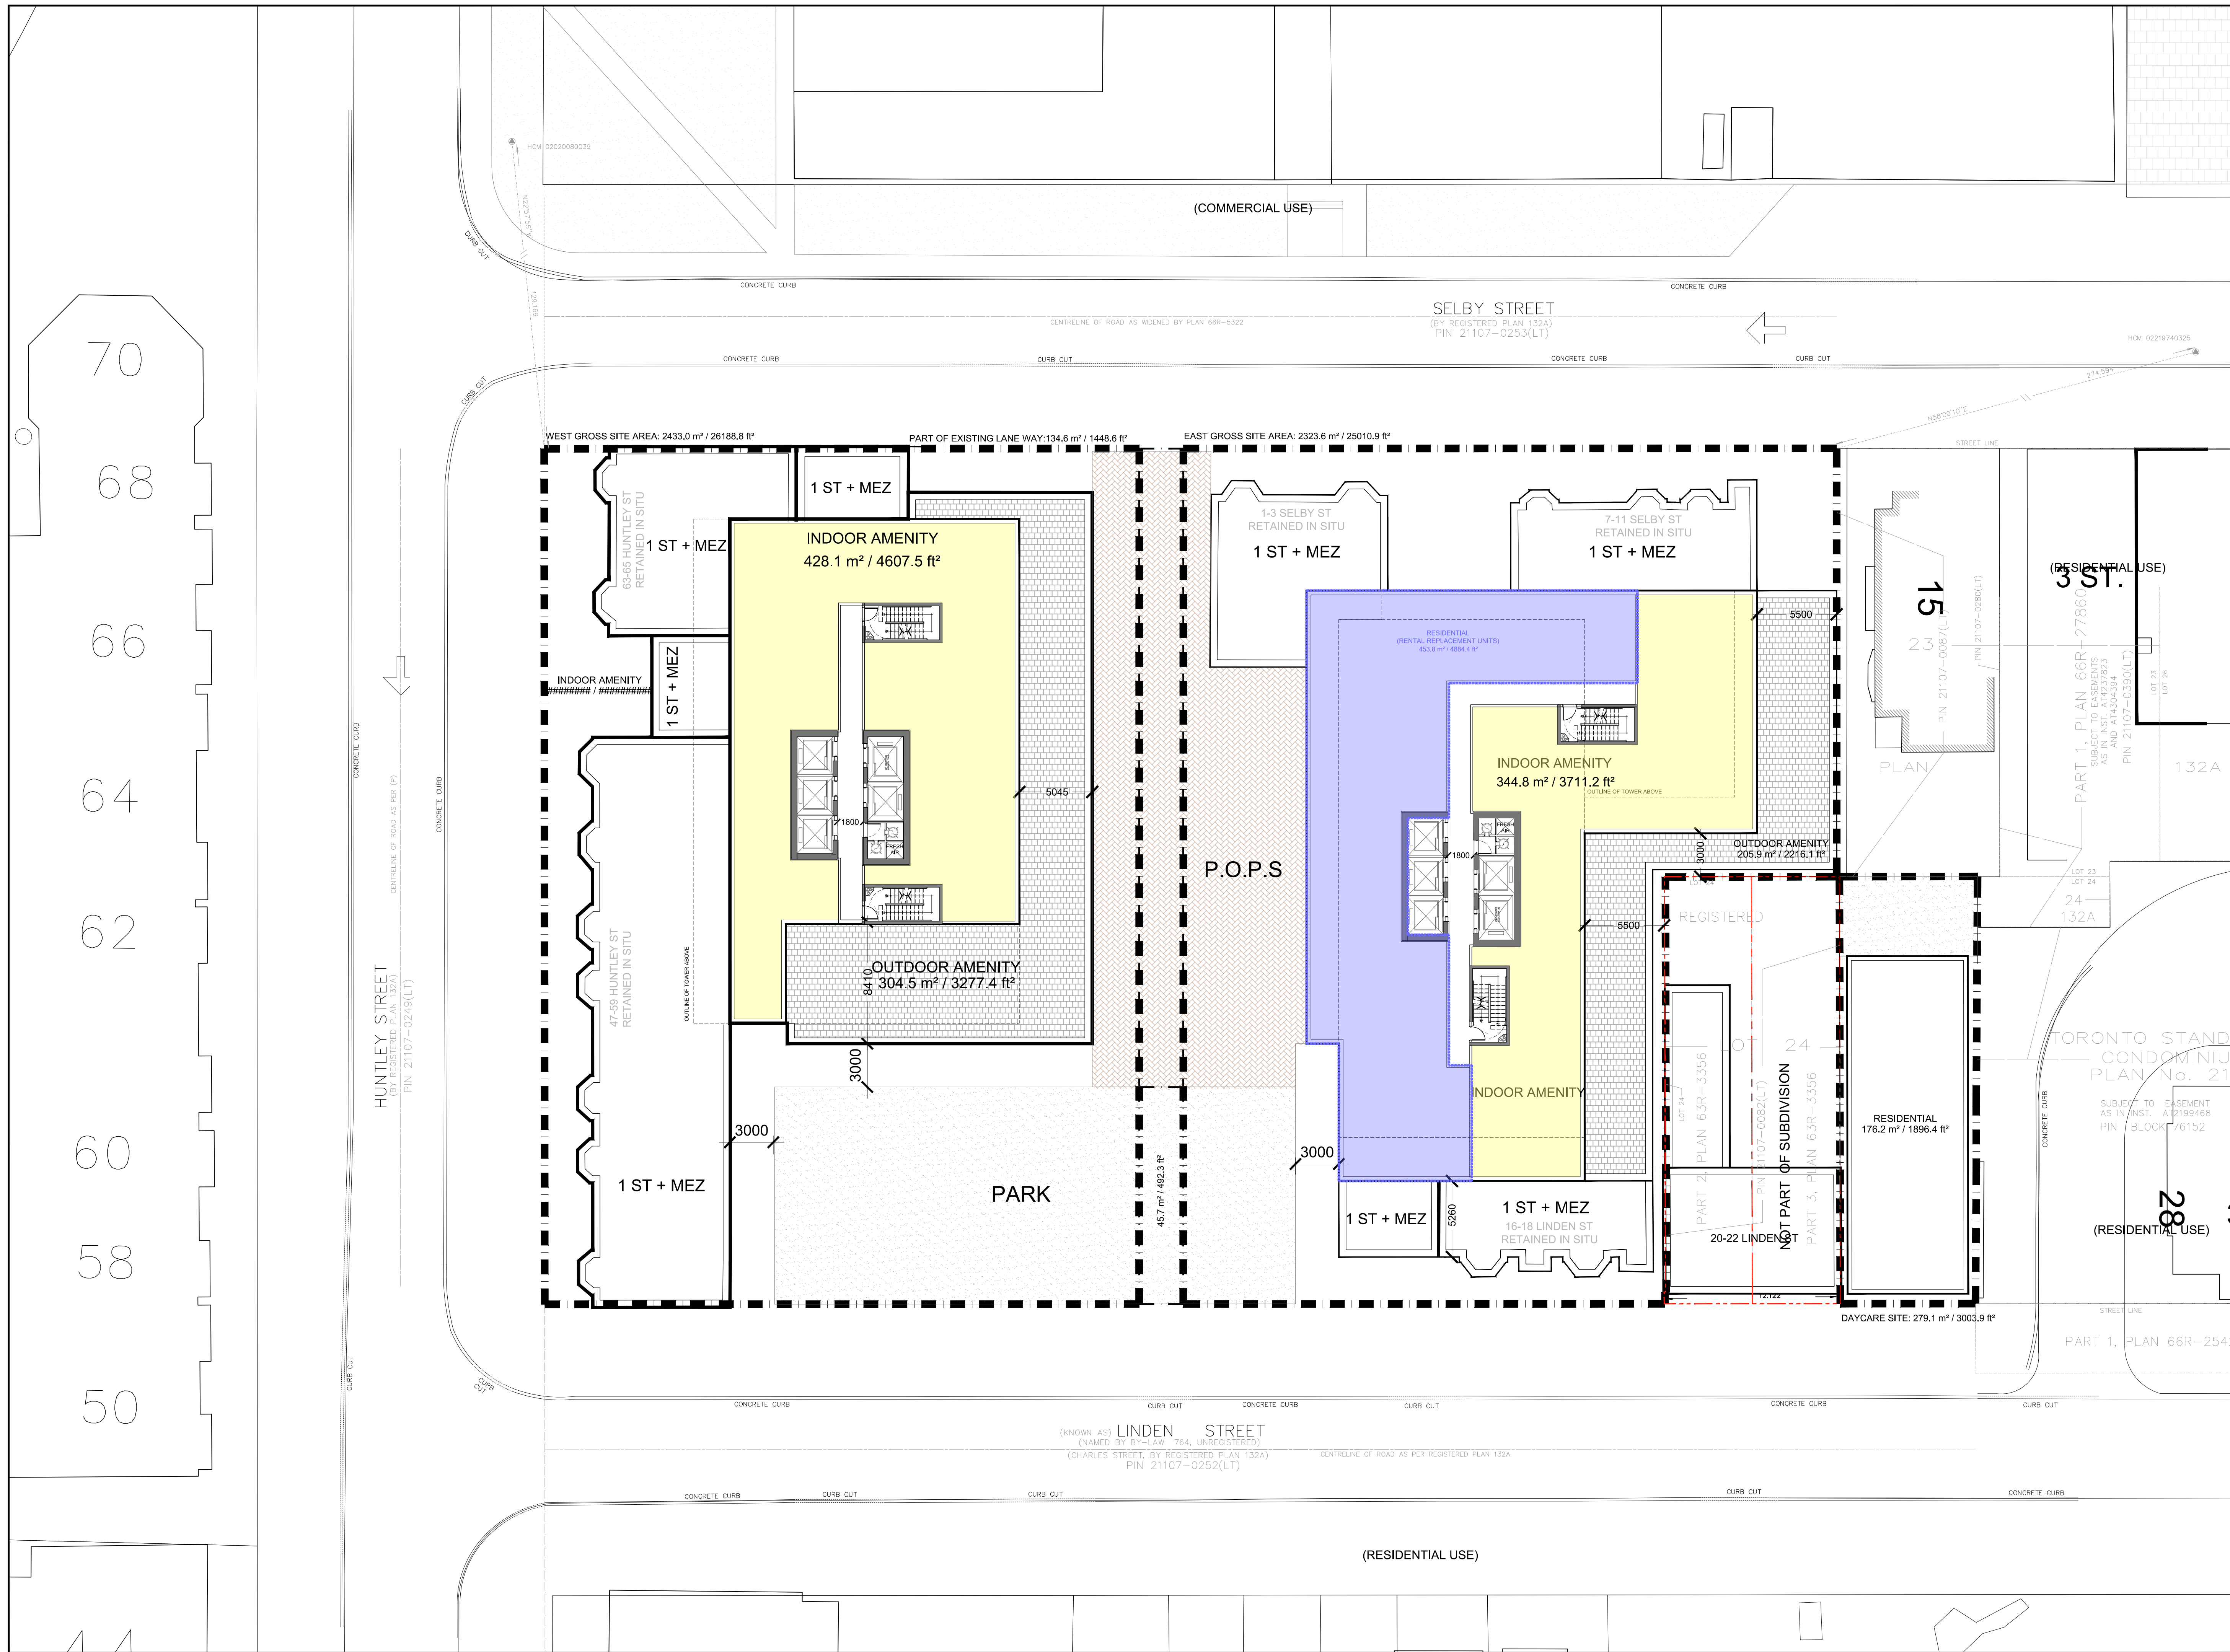


CLIENT		
COPYRIGHT This drawing has been prepared solely for the intended use, thus any reproduction or distribution for any purpose other than authorized by IBI Group is forbidden. Written dimensions shall have precedence over scaled dimensions. Contractors shall verify and be responsible for all dimensions and conditions on the job, and IBI Group shall be informed of any variations from the dimensions and conditions shown on the drawing. Shop drawings shall be submitted to IBI Group for general confirmation before proceeding with fabrication.		
IBI Group Architects (Canada) Inc. is a member of the IBI Group of companies.		
ISSUES		
No.	DESCRIPTION	DATE
1	REZONING SUBMISSION-1	2021/10/14
2	SPA SUBMISSION-1	2022/04/29
3	SETTLEMENT	2023/10/24
KEY PLAN		
CONSULTANTS		
SEAL		
PRIME CONSULTANT ARCADIS		
PROJECT 47-65 HUNTLEY STREET, 2-18 & 24-26 LINDEN STREET AND 1-11 SELBY STREET BASELINE DEVELOPMENT SCHEME		
PROJECT NO:		
DRAWN BY:		CHECKED BY:
PROJECT MGR:		APPROVED BY:
SHEET TITLE FLOOR 3		SCALE 1:200
SHEET NUMBER A105		DATE 2023-10-24
		ISSUE

SCALE CHECK
1/1000

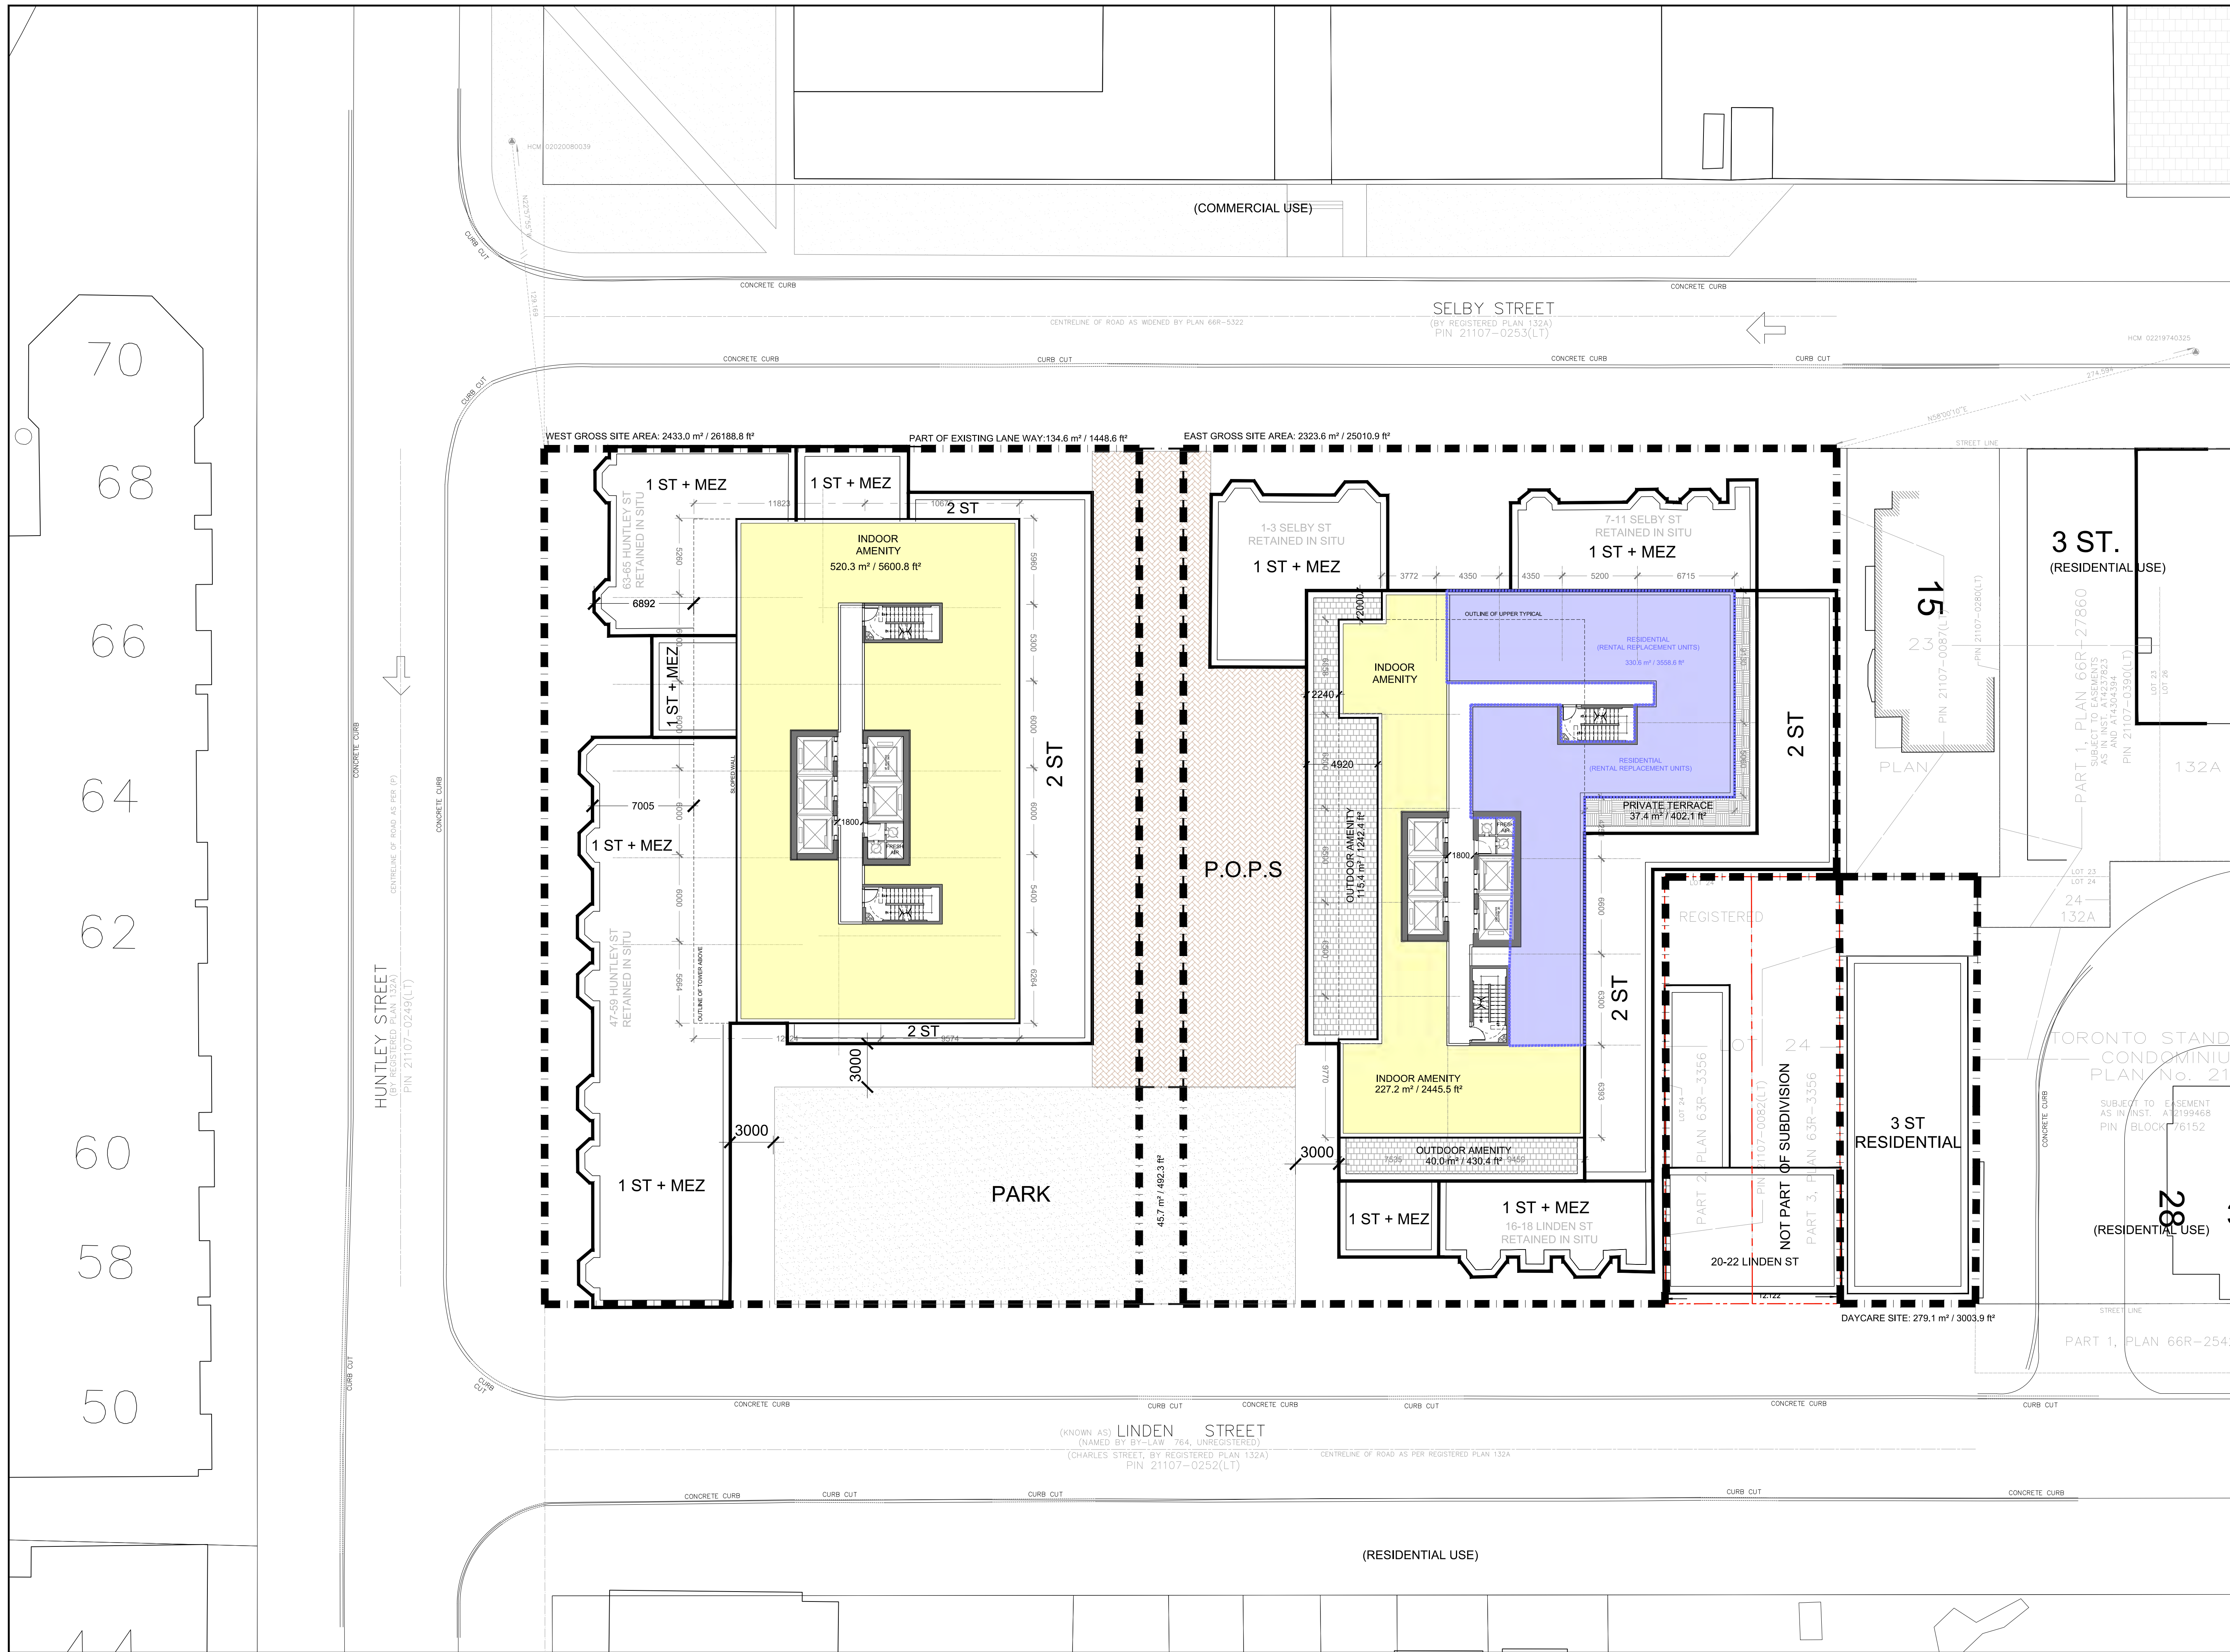


CLIENT		
COPYRIGHT This drawing has been prepared solely for the intended use, thus any reproduction or distribution for any purpose other than authorized by IBI Group is forbidden. Written dimensions shall have precedence over scaled dimensions. Contractors shall verify and be responsible for all dimensions and conditions on the job, and IBI Group shall be informed of any variations from the dimensions and conditions shown on the drawing. Shop drawings shall be submitted to IBI Group for general confirmation before proceeding with fabrication.		
IBI Group Architects (Canada) Inc. is a member of the IBI Group of companies.		
ISSUES		
No.	DESCRIPTION	DATE
1	REZONING SUBMISSION-1	2021/10/14
2	SPA SUBMISSION-1	2022/04/29
3	SETTLEMENT	2023/10/24
KEY PLAN		
CONSULTANTS		
SEAL		
PRIME CONSULTANT ARCADIS		
PROJECT 47-65 HUNTLEY STREET, 2-18 & 24-26 LINDEN STREET AND 1-11 SELBY STREET BASELINE DEVELOPMENT SCHEME		
PROJECT NO:		
DRAWN BY:		CHECKED BY:
PROJECT MGR:		APPROVED BY:
SHEET TITLE FLOOR 4		SCALE 1:200
SHEET NUMBER A106		DATE 2023-10-24
		ISSUE


SCALE CHECK
1/1000

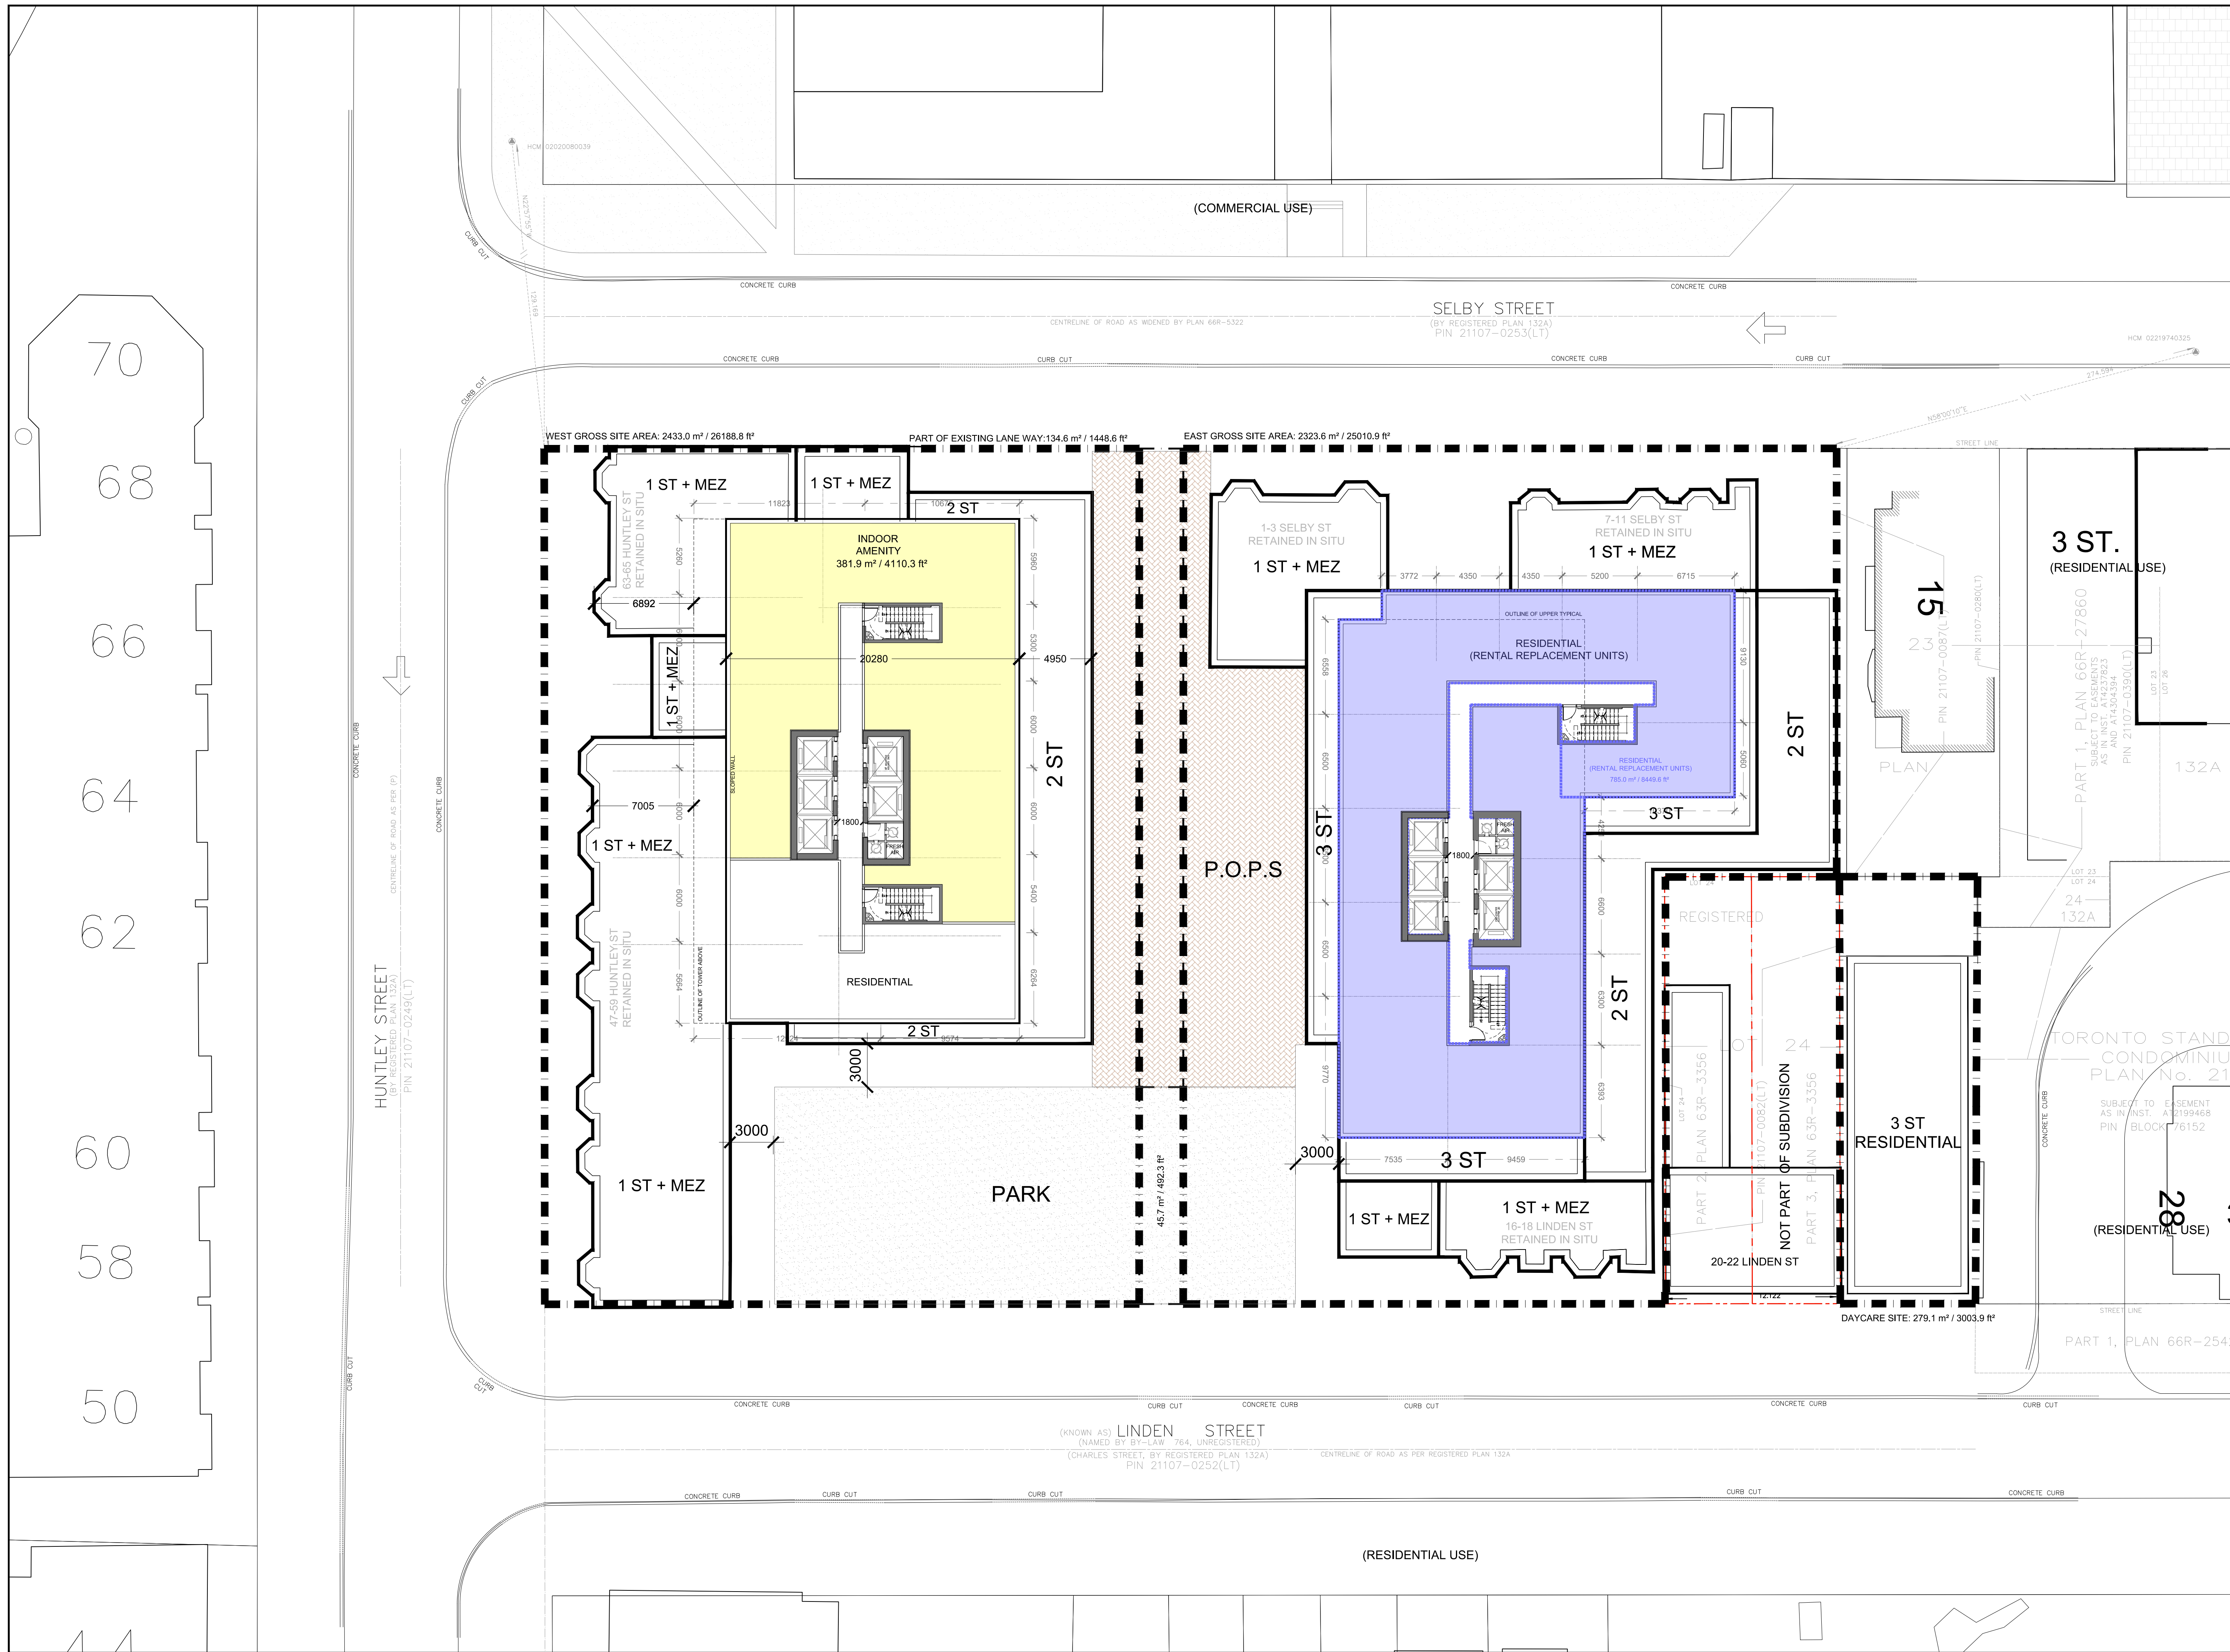

CLIENT		
COPYRIGHT This drawing has been prepared solely for the intended use, thus any reproduction or distribution for any purpose other than authorized by IBI Group is forbidden. Written dimensions shall have precedence over scaled dimensions. Contractors shall verify and be responsible for all dimensions and conditions on the job, and IBI Group shall be informed of any variations from the dimensions and conditions shown on the drawing. Shop drawings shall be submitted to IBI Group for general confirmation before proceeding with fabrication.		
IBI Group Architects (Canada) Inc. is a member of the IBI Group of companies.		
ISSUES		
No.	DESCRIPTION	DATE
1	REZONING SUBMISSION-1	2021/10/14
2	SPA SUBMISSION-1	2022/04/29
3	SETTLEMENT	2023/10/24
KEY PLAN		
CONSULTANTS		
SEAL		
PRIME CONSULTANT ARCADIS		
PROJECT 47-65 HUNTLEY STREET, 2-18 & 24-26 LINDEN STREET AND 1-11 SELBY STREET BASELINE DEVELOPMENT SCHEME		
PROJECT NO:		
DRAWN BY:		CHECKED BY:
PROJECT MGR:		APPROVED BY:
SHEET TITLE FLOOR 5		SCALE 1:200
SHEET NUMBER A107		DATE 2023-10-24
		ISSUE

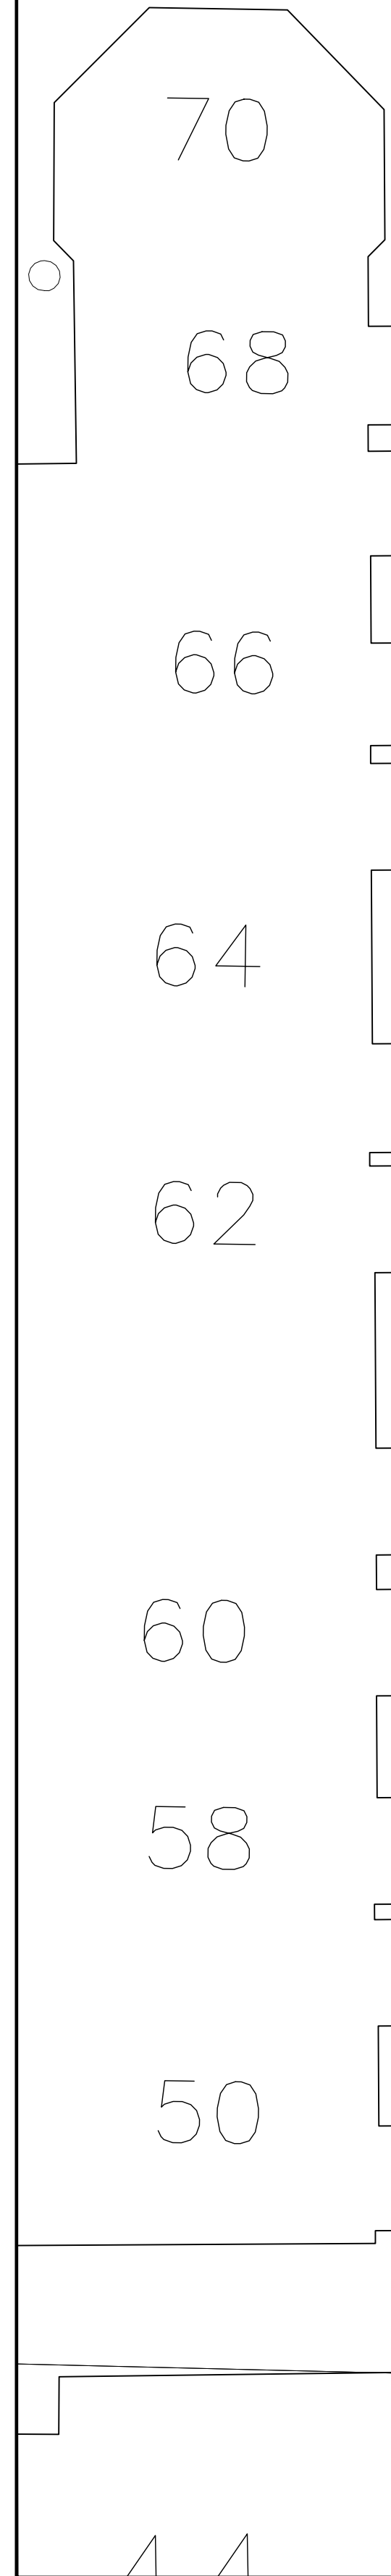


SCALE CHECK 1/10

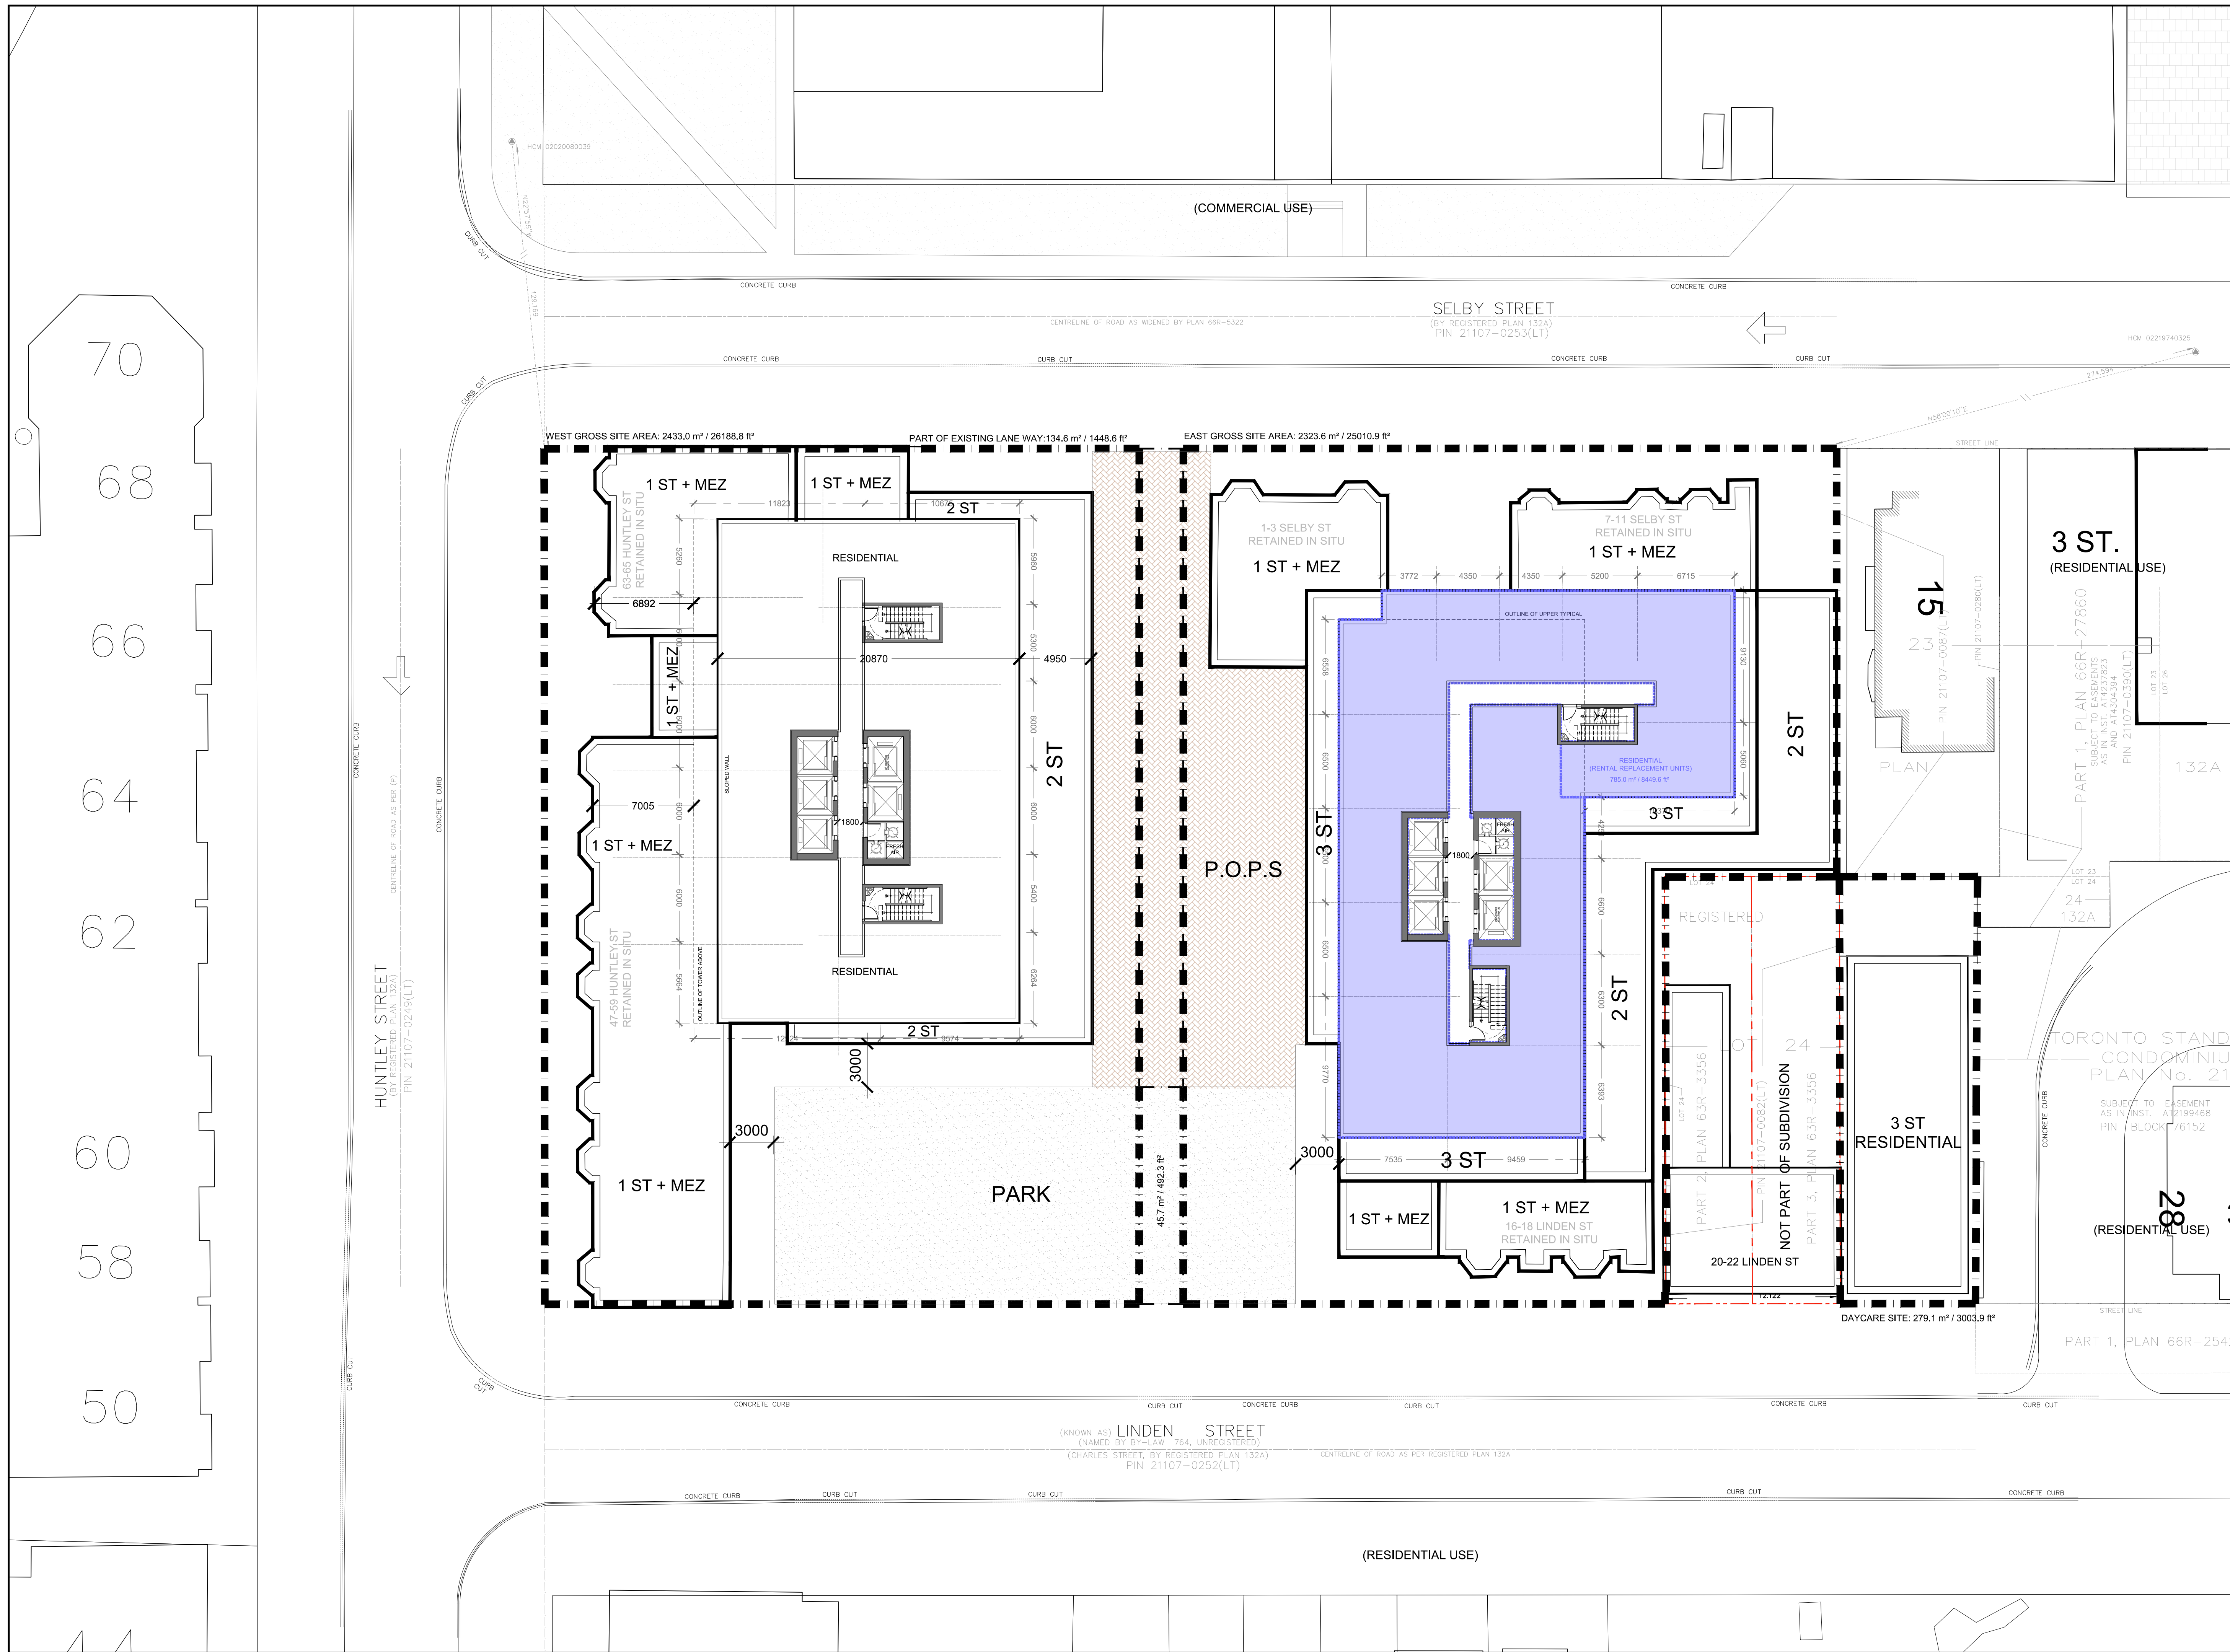


CLIENT		
COPYRIGHT This drawing has been prepared solely for the intended use, thus any reproduction or distribution for any purpose other than authorized by IBI Group is forbidden. Written dimensions shall have precedence over scaled dimensions. Contractors shall verify and be responsible for all dimensions and conditions on the job, and IBI Group shall be informed of any variations from the dimensions and conditions shown on the drawing. Shop drawings shall be submitted to IBI Group for general confirmation before proceeding with fabrication.		
IBI Group Architects (Canada) Inc. is a member of the IBI Group of companies.		
ISSUES		
No.	DESCRIPTION	DATE
1	REZONING SUBMISSION-1	2021/10/14
2	SPA SUBMISSION-1	2022/04/29
3	SETTLEMENT	2023/10/24
KEY PLAN		
CONSULTANTS		
SEAL		
PRIME CONSULTANT ARCADIS		
PROJECT 47-65 HUNTLEY STREET, 2-18 & 24-26 LINDEN STREET AND 1-11 SELBY STREET BASELINE DEVELOPMENT SCHEME		
PROJECT NO:		
DRAWN BY:		CHECKED BY:
PROJECT MGR:		APPROVED BY:
SHEET TITLE FLOOR 6		SCALE 1:200
SHEET NUMBER A108		DATE 2023-10-24
		ISSUE

SCALE CHECK
1/1000

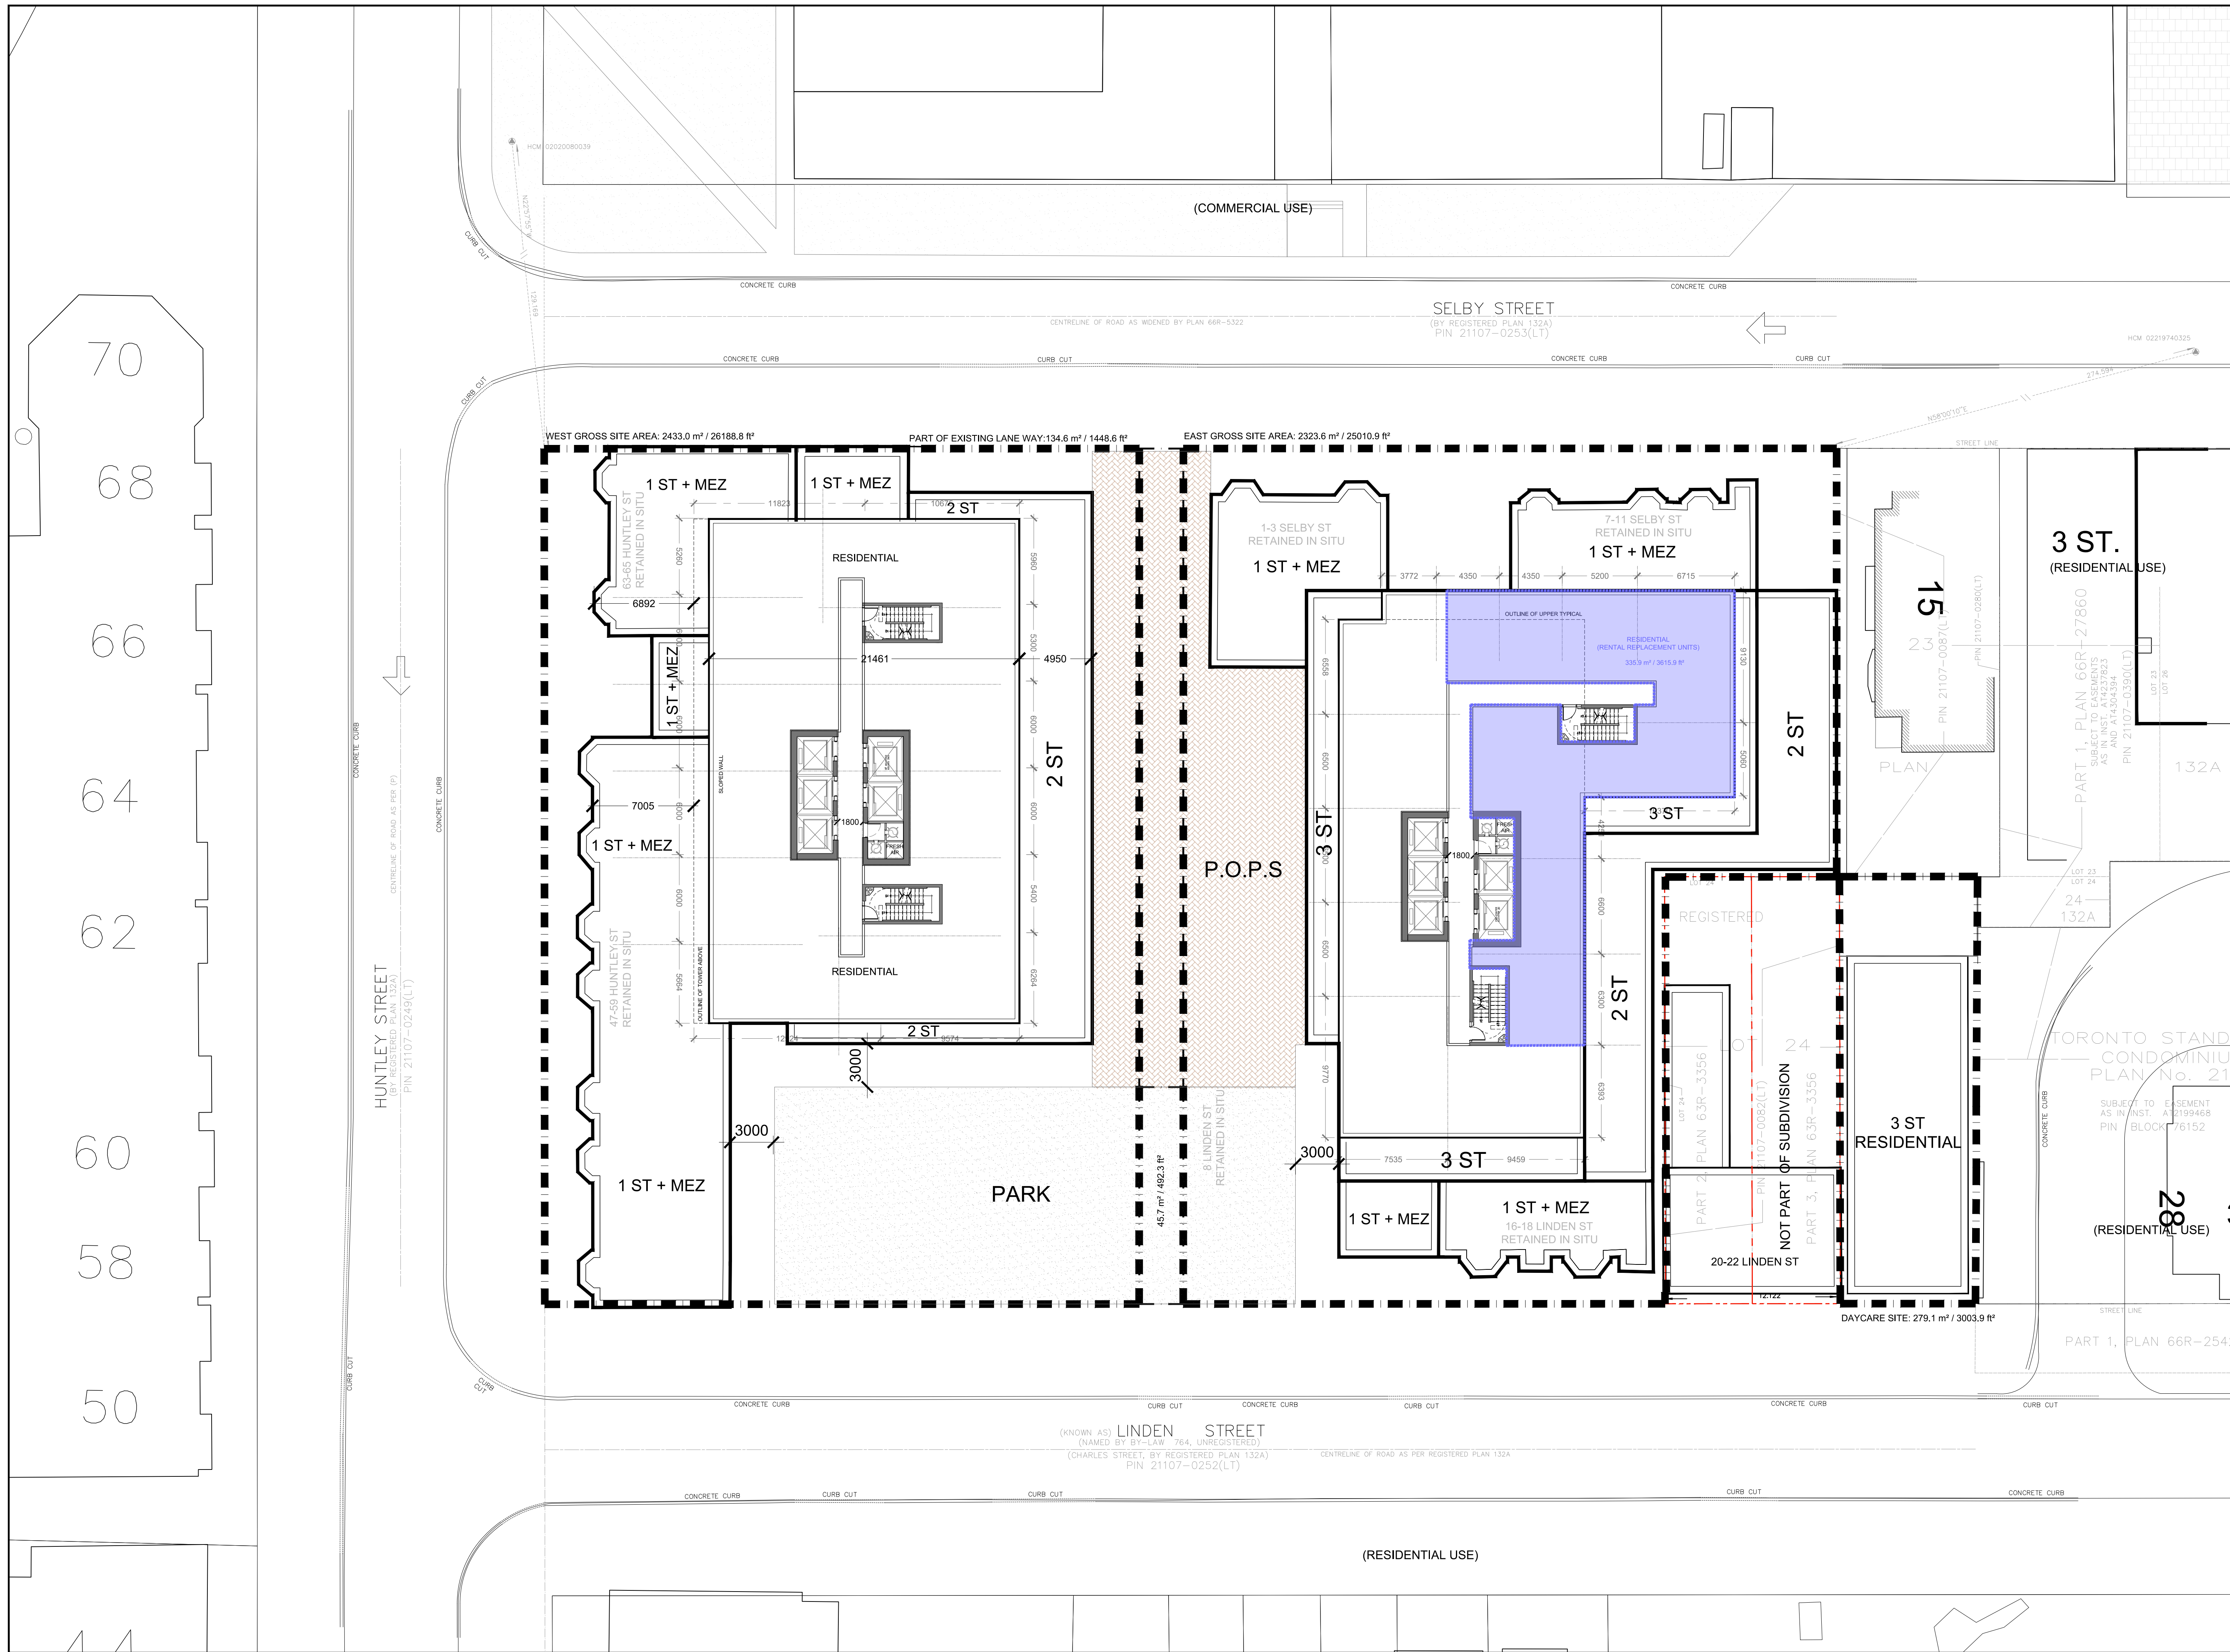

CLIENT		
COPYRIGHT This drawing has been prepared solely for the intended use, thus any reproduction or distribution for any purpose other than authorized by IBI Group is forbidden. Written dimensions shall have precedence over scaled dimensions. Contractors shall verify and be responsible for all dimensions and conditions on the job, and IBI Group shall be informed of any variations from the dimensions and conditions shown on the drawing. Shop drawings shall be submitted to IBI Group for general confirmation before proceeding with fabrication.		
IBI Group Architects (Canada) Inc. is a member of the IBI Group of companies.		
ISSUES		
No.	DESCRIPTION	DATE
1	REZONING SUBMISSION-1	2021/10/14
2	SPA SUBMISSION-1	2022/04/29
3	SETTLEMENT	2023/10/24
KEY PLAN		
CONSULTANTS		
SEAL		
PRIME CONSULTANT ARCADIS		
PROJECT 47-65 HUNTLEY STREET, 2-18 & 24-26 LINDEN STREET AND 1-11 SELBY STREET BASELINE DEVELOPMENT SCHEME		
PROJECT NO:		
DRAWN BY:	CHECKED BY:	
PROJECT MGR:	APPROVED BY:	
SHEET TITLE FLOOR 7	SCALE 1:200	
SHEET NUMBER A109	DATE 2023-10-24	
	ISSUE	

SCALE CHECK
1/1000

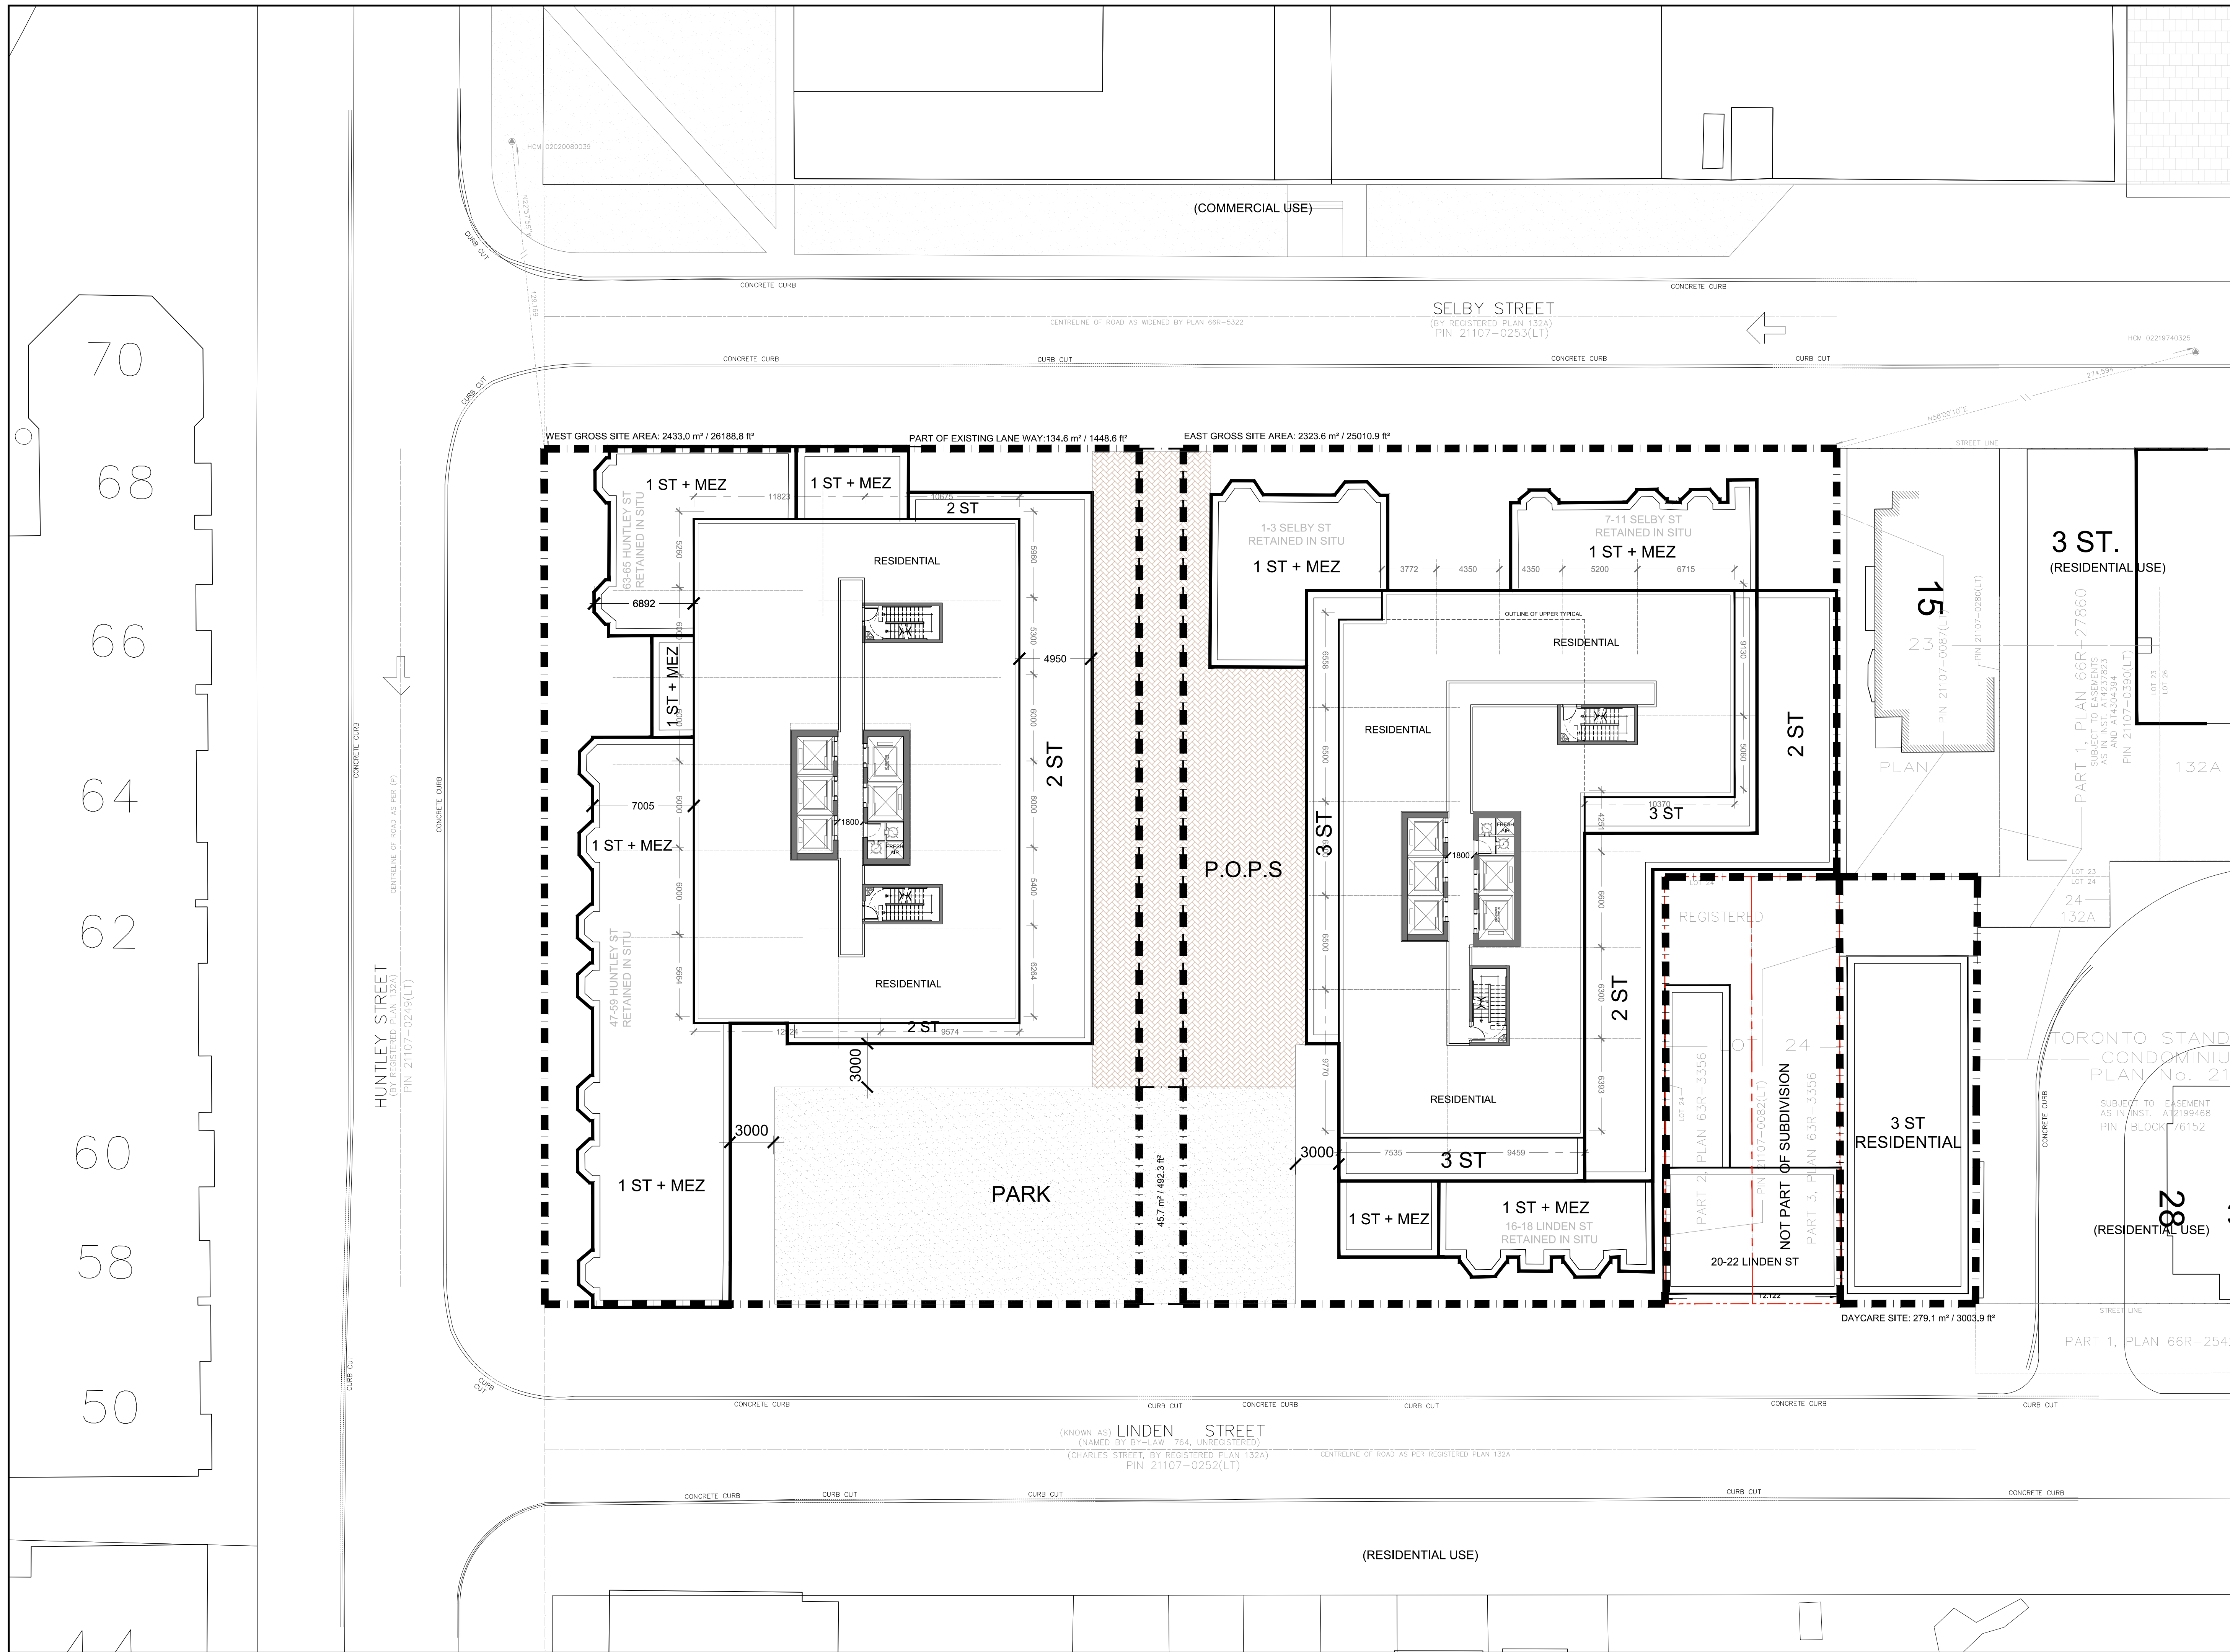

CLIENT		
COPYRIGHT This drawing has been prepared solely for the intended use, thus any reproduction or distribution for any purpose other than authorized by IBI Group is forbidden. Written dimensions shall have precedence over scaled dimensions. Contractors shall verify and be responsible for all dimensions and conditions on the job, and IBI Group shall be informed of any variations from the dimensions and conditions shown on the drawing. Shop drawings shall be submitted to IBI Group for general confirmation before proceeding with fabrication.		
IBI Group Architects (Canada) Inc. is a member of the IBI Group of companies.		
ISSUES		
No.	DESCRIPTION	DATE
1	REZONING SUBMISSION-1	2021/10/14
2	SPA SUBMISSION-1	2022/04/29
3	SETTLEMENT	2023/10/24
KEY PLAN		
CONSULTANTS		
SEAL		
PRIME CONSULTANT ARCADIS		
PROJECT 47-65 HUNTLEY STREET, 2-18 & 24-26 LINDEN STREET AND 1-11 SELBY STREET BASELINE DEVELOPMENT SCHEME		
PROJECT NO:		
DRAWN BY:		CHECKED BY:
PROJECT MGR:		APPROVED BY:
SHEET TITLE TYPICAL TOWER PLAN		SCALE 1:200
SHEET NUMBER A110		DATE 2023-10-24
		ISSUE

SCALE CHECK
1/100