




Exist. Building Section 1
dA8.02

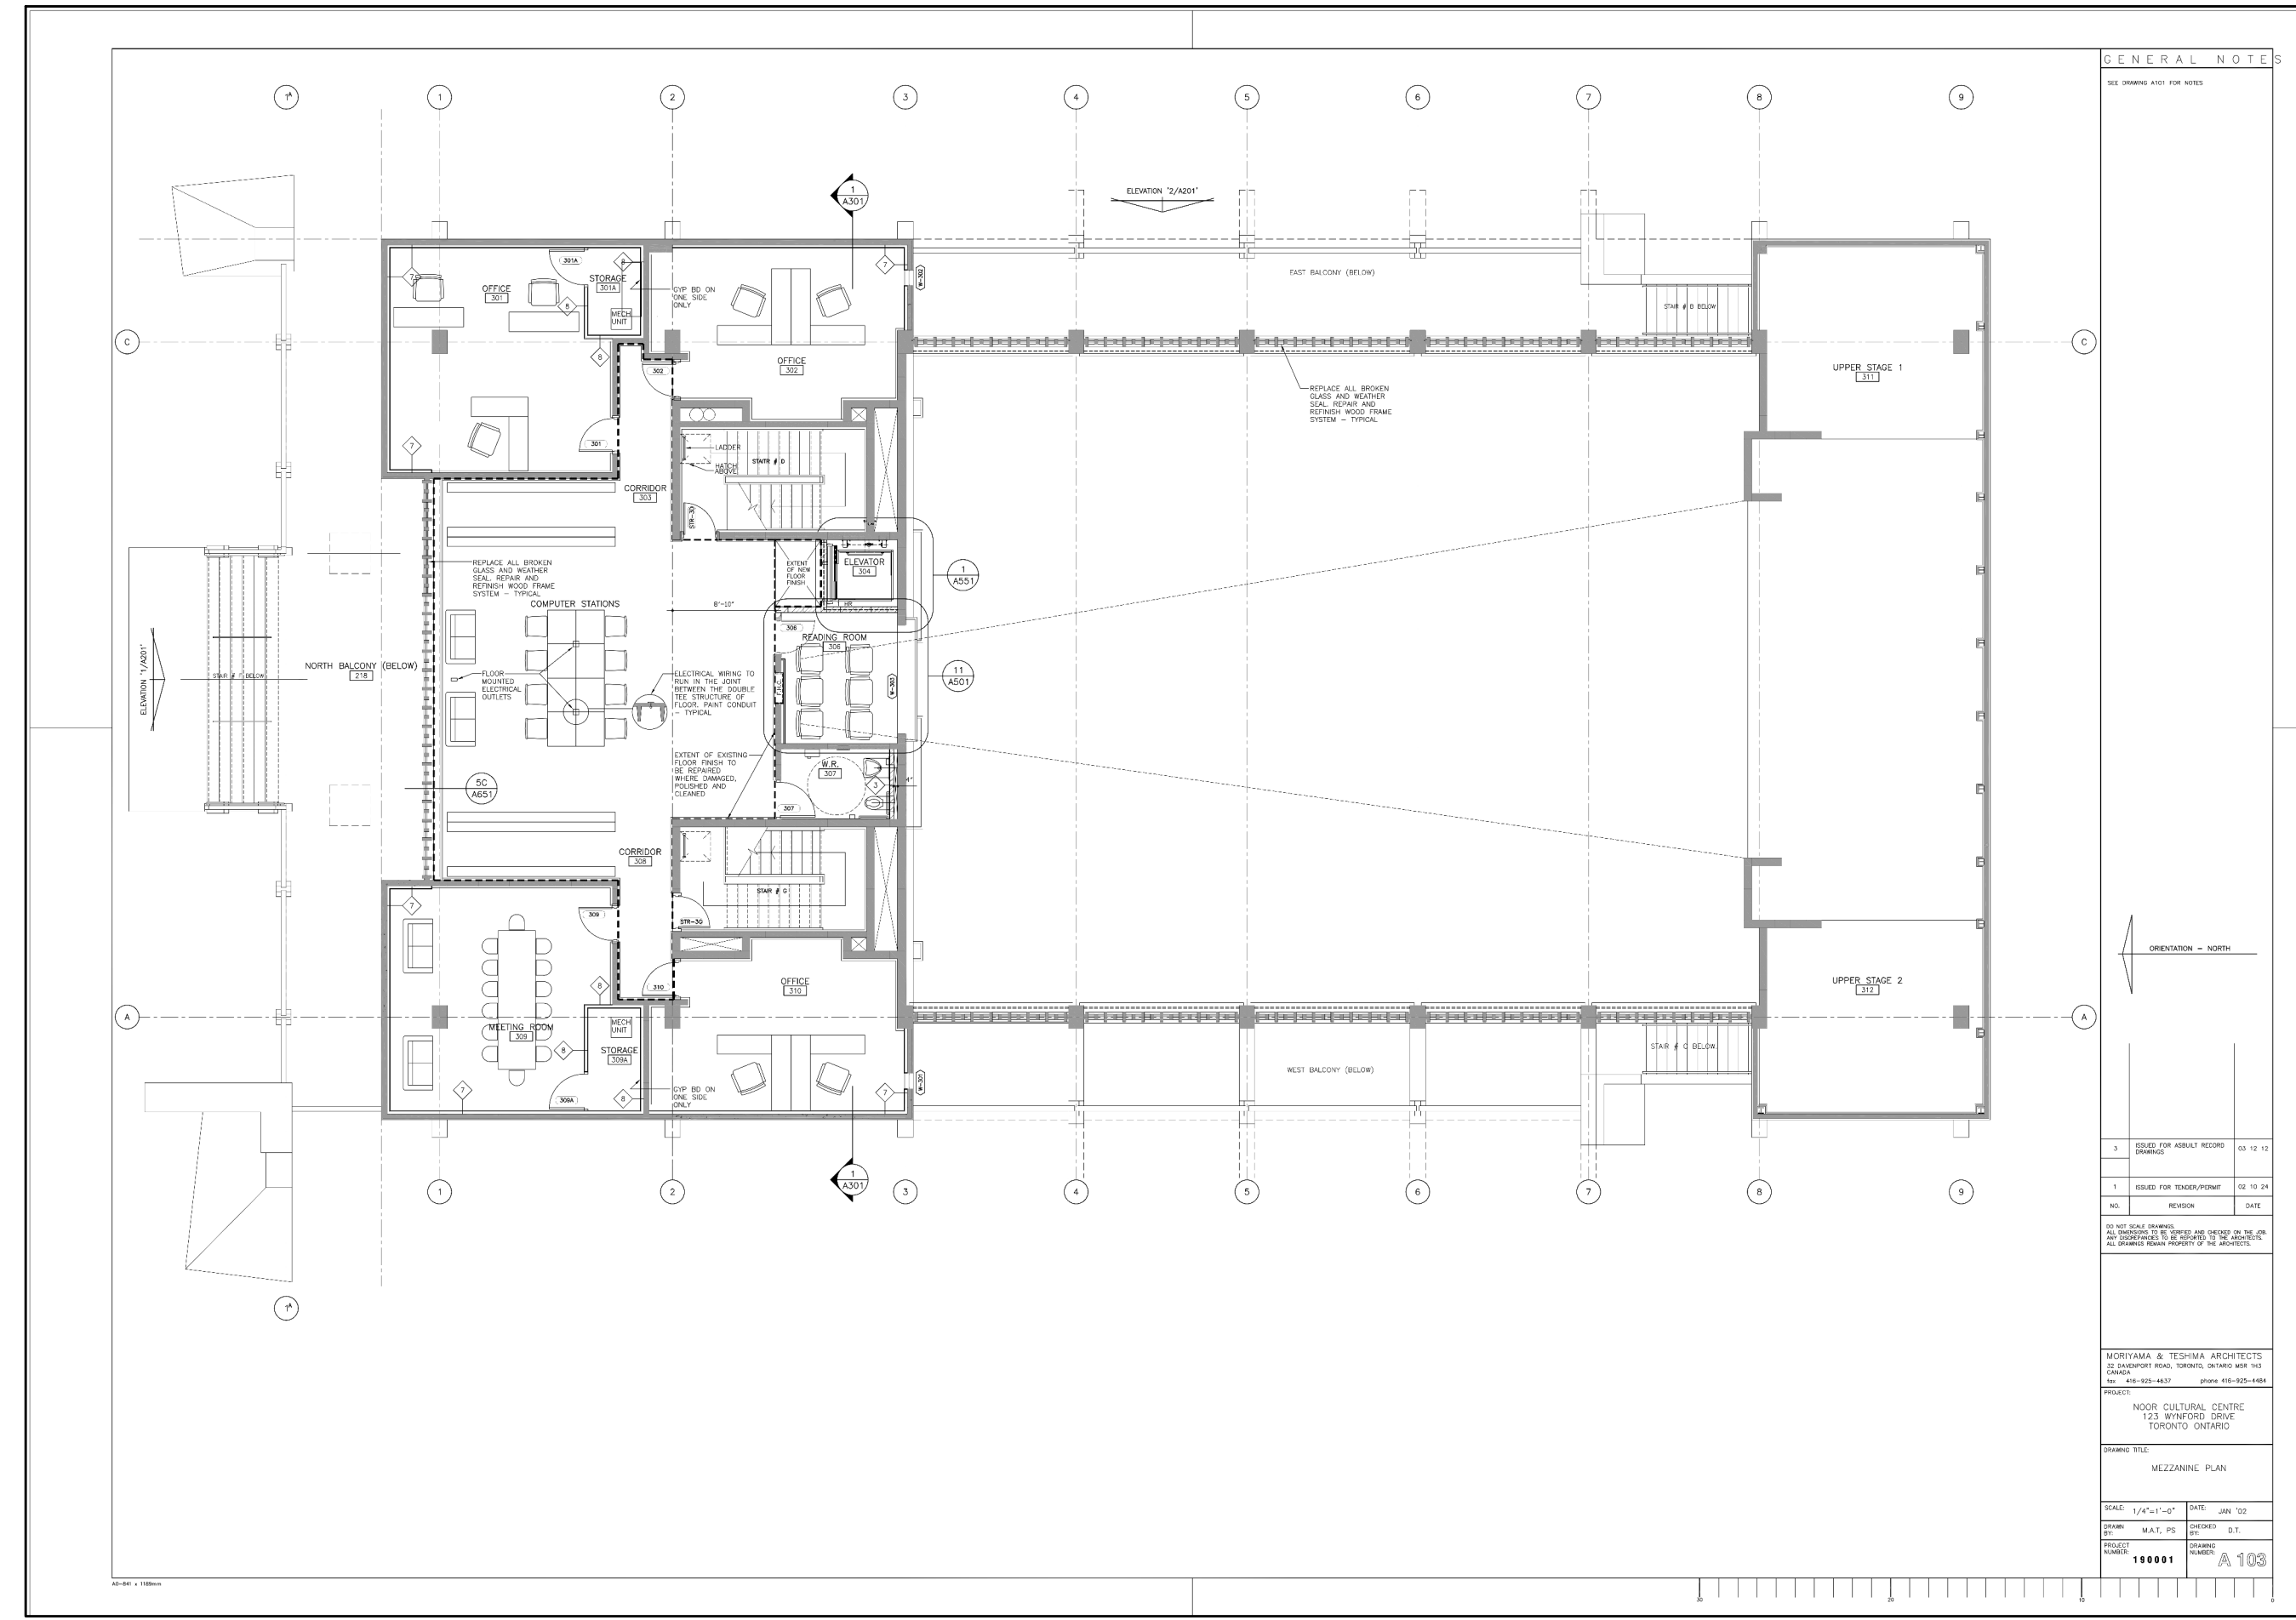

Exist. Mezzanine Level Floor Plan 3
dA8.02

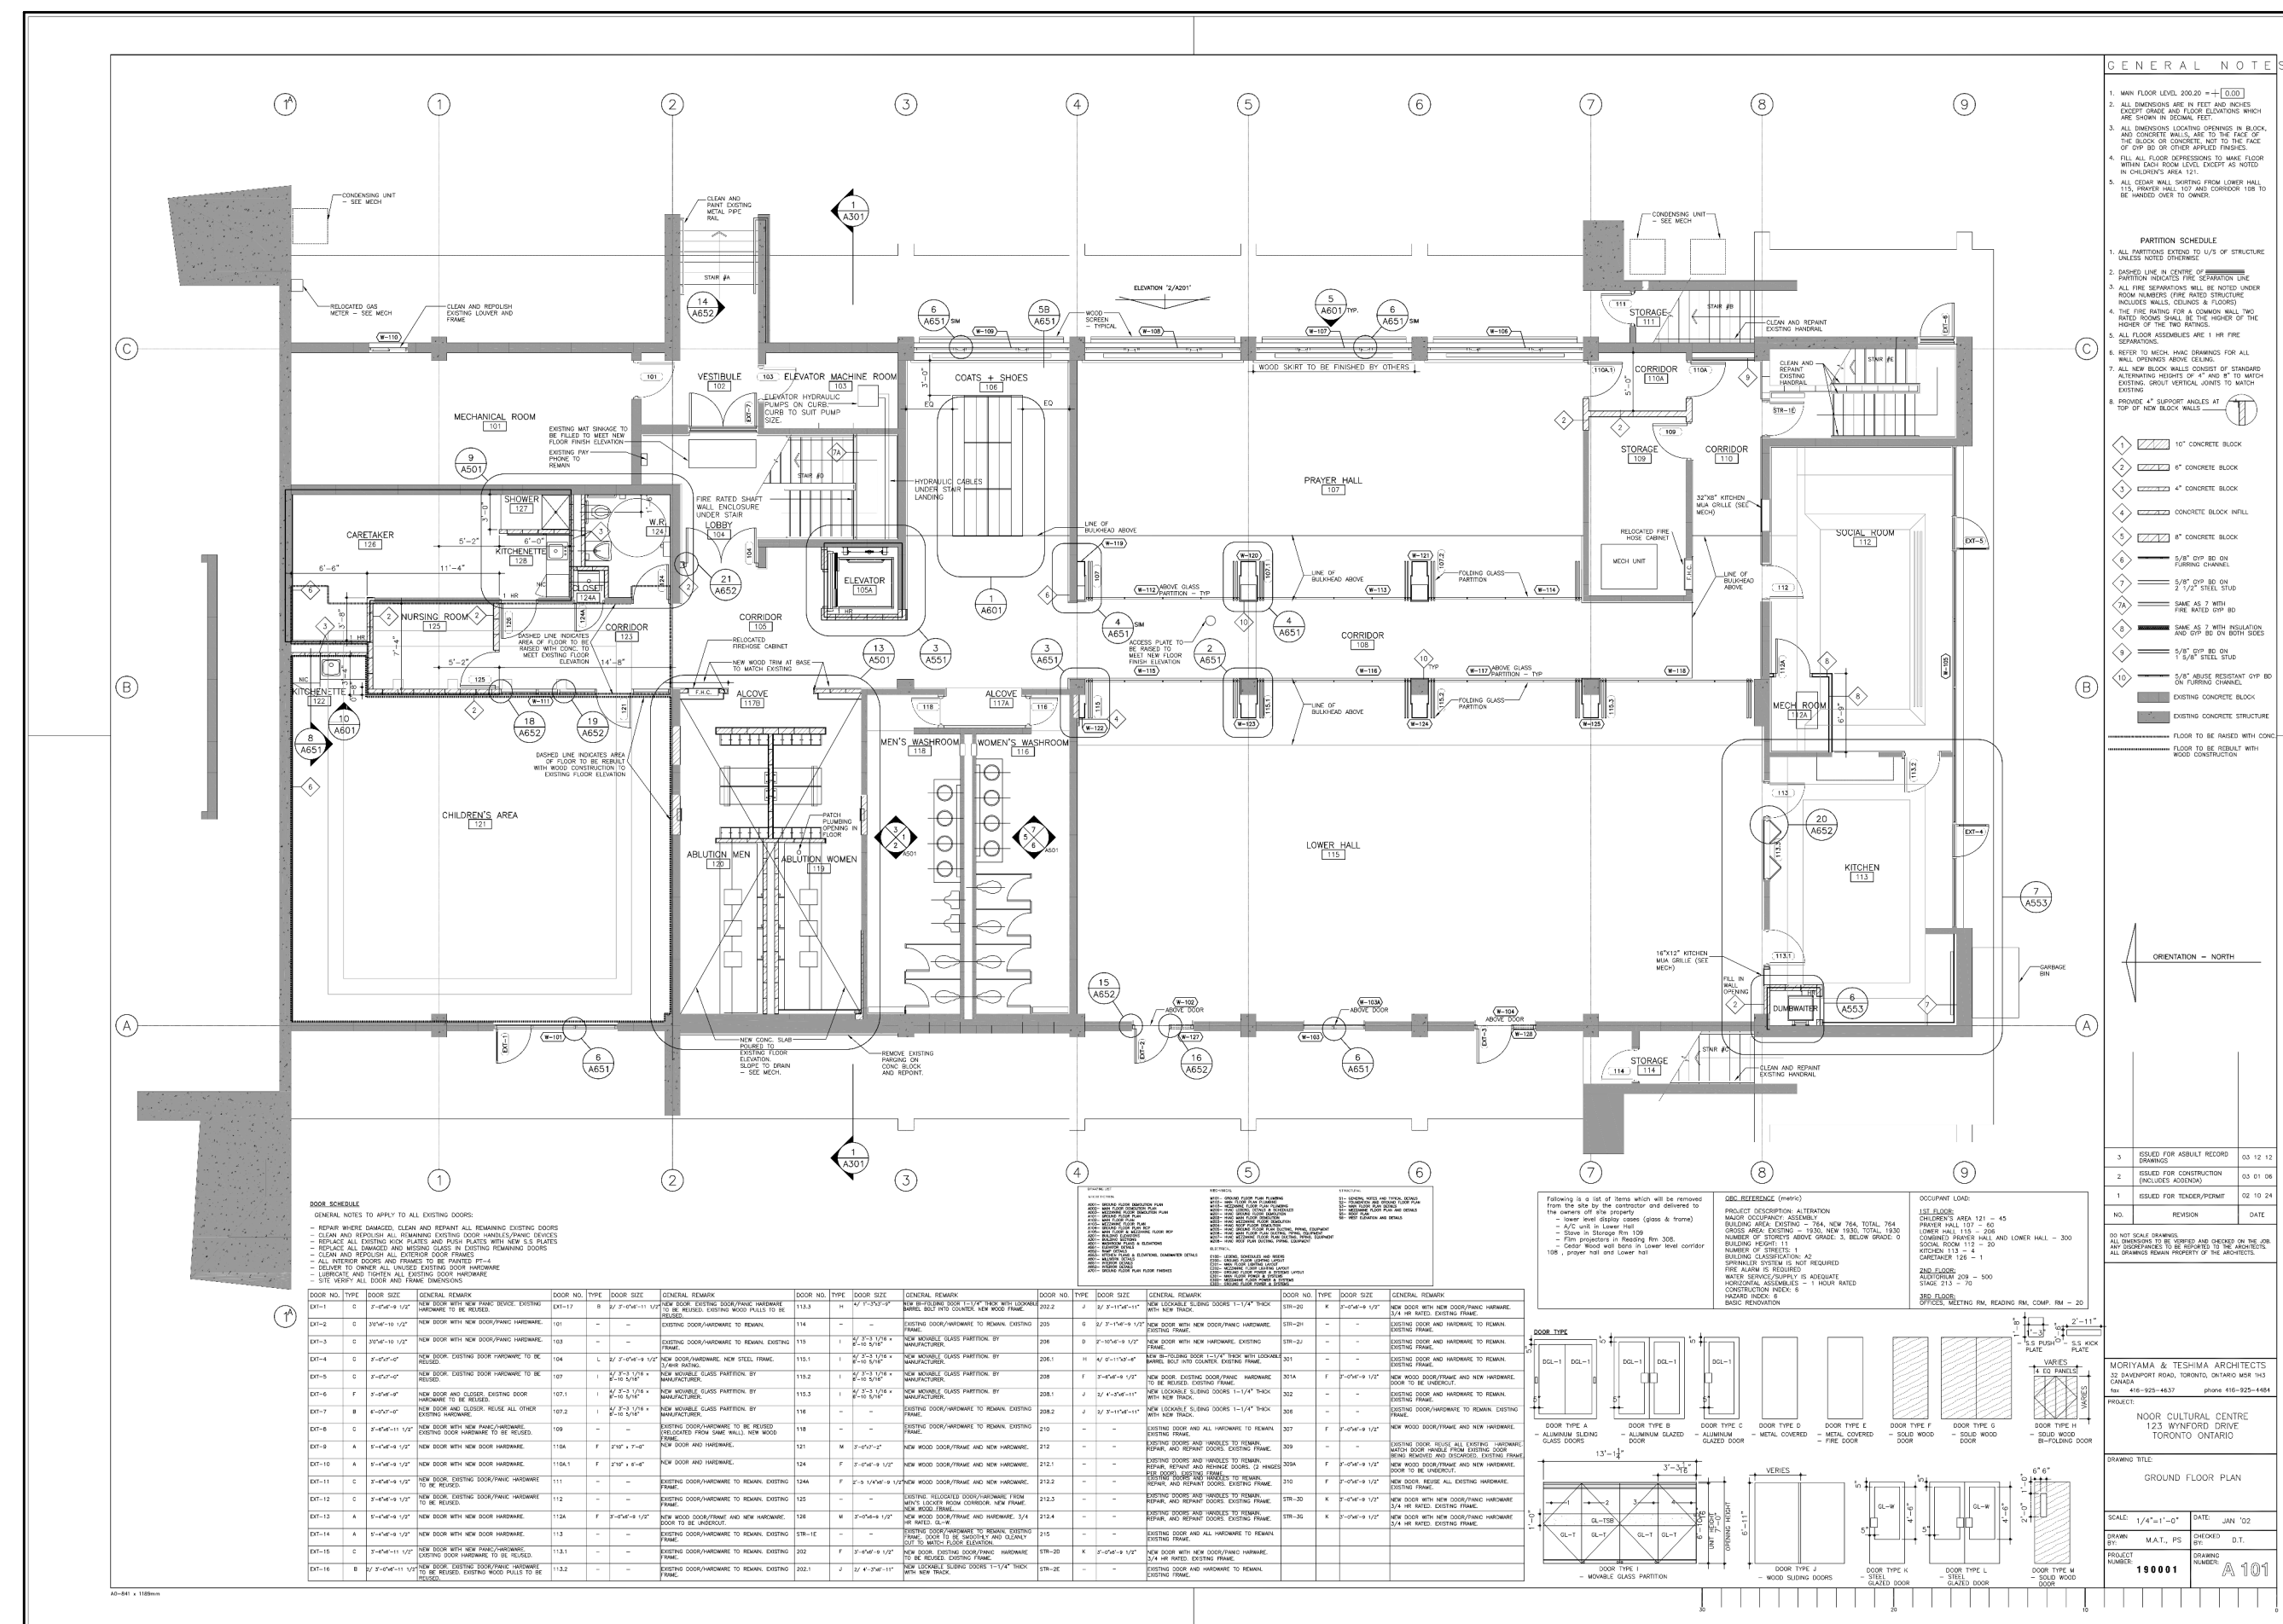

Exist. Lower Level Floor Plan 2
dA8.02

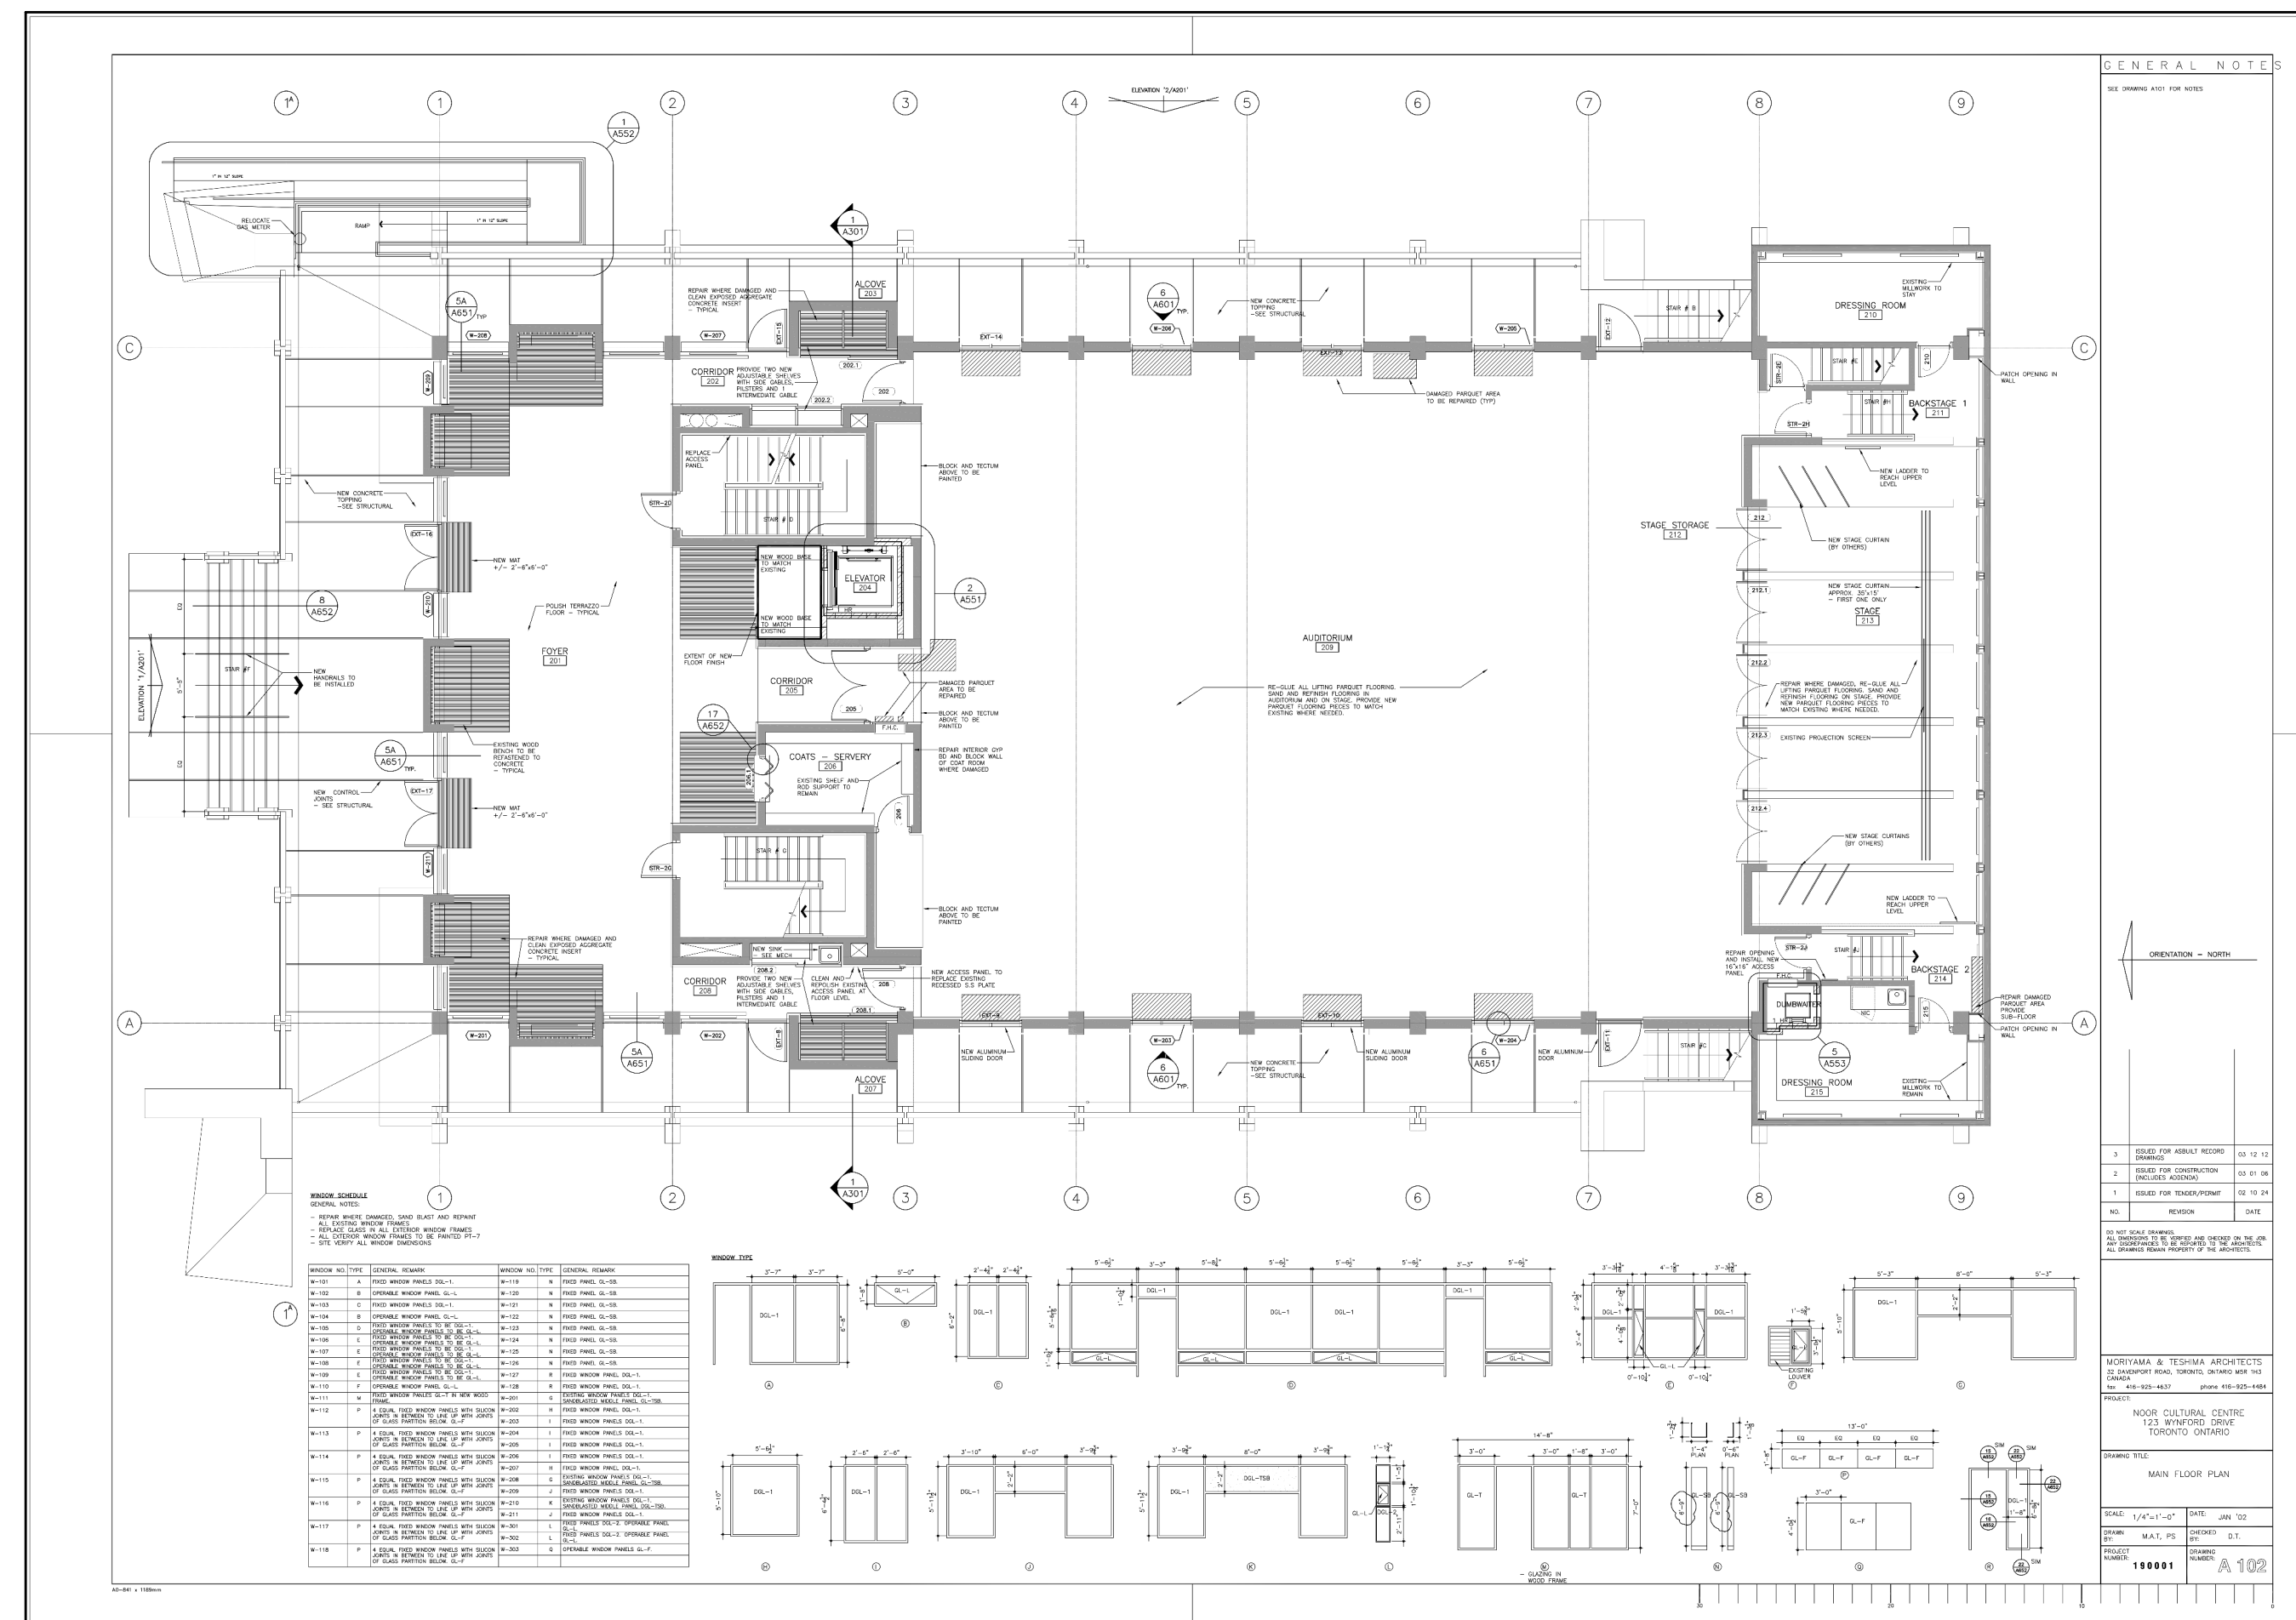

Exist. Main Level Floor Plan 1
dA8.02

Authorities Having Jurisdiction

WITHOUT PREJUDICE

All Drawings, Specifications, and Related Documents are the Copyright of the Architect. The Architect retains all rights to control all uses of these documents for the intended issuance/use as identified below. Reproduction of these Documents, without permission from the Architect, is strictly prohibited. The Authorities Having Jurisdiction are permitted to use, distribute, and reproduce these drawings for the intended issuance as noted and dated below, however the extended permission to the Authorities Having Jurisdiction in no way debases or limits the Copyright of the Architect, or control of use of these documents by the Architect.

Do not scale the drawings.
This Drawing Is Not To Be Used For Construction Until Signed By The Architect.

Date:



20 De Boers Drive Suite 400
Toronto, ON M3J 0H1

Revisions:		Date:
No.:	Revision:	

04	Mediation Set	Jan 15, 2024
03	Mediation Set	Dec 07, 2023
02	Re-issued for ZBA / Site Plan Approval	March 17, 2023
01	ZBA / Site Plan Approval	July 22, 2022
No.:	Issued For:	Date:


Moriyama Teshima | ARCHITECTS

Client:
ORIGINATE DEVELOPMENTS

123 Wynford Drive
Proposed Residential Development

Drawing Title:
Existing Building - Plans & Section

Scale:
Drawn by:
M.D., S.A.
Checked by:
B.F.
Project No.:
21-048
Date:
Jan 15, 2024
Drawing No.:

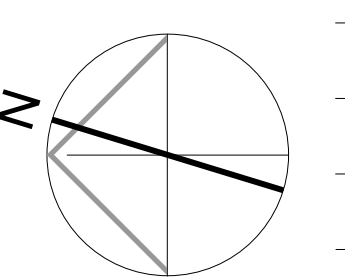

dA8.02

Plot Date: 1/15/2024 4:33:18 PM File Path: C:\Users\MD\OneDrive\Documents\21-048\21-048_01_ZBA\21-048_01_ZBA.dwg User: m.d. Date: 1/15/2024