


R - R - RSEIDENTIAL REGULAR PARKING SPACE
R - A - RESIDENTIAL ACCESSIBLE PARKING SPACE
R - SC - RESIDENTIAL SMALL CAR PARKING SPACE
V - M - VISITOR MOTORBIKE PARKING SPACE
V - R - VISITOR REGULAR PARKING SPACE


EXISTING

GENERAL NOTES:

- Drawings are not to be called. Contractor will verify all existing conditions and dimensions required to perform the Work and will report any discrepancies with the Contract Documents to the Architect and/or Engineering Consultant.
- Mechanical and Electrical Drawings are to be read in conjunction with all other drawings including the General Notes, Architectural Drawings, Structural and Mechanical and Electrical Drawings. In cases of difference between the Consultant's Drawings and/or Specifications to the quantities, sizes, fitting or work, the greater shall apply.
- Proposed location of finished Mechanical/Electrical devices, ducting and fixtures are indicated on the Architectural Drawings. Locations shown on the Architectural Drawings are subject to change. Mechanical and Electrical devices and ducting and fixtures not clearly located shall be located as directed by the Architect.
- Dimensions indicated are taken between the faces of finished surfaces unless otherwise noted.
- The architect has not been retained for supervision of construction and assumes no responsibility for means, methods and techniques of construction.
- These drawings are not to be used for construction unless specifically noted for such purpose.

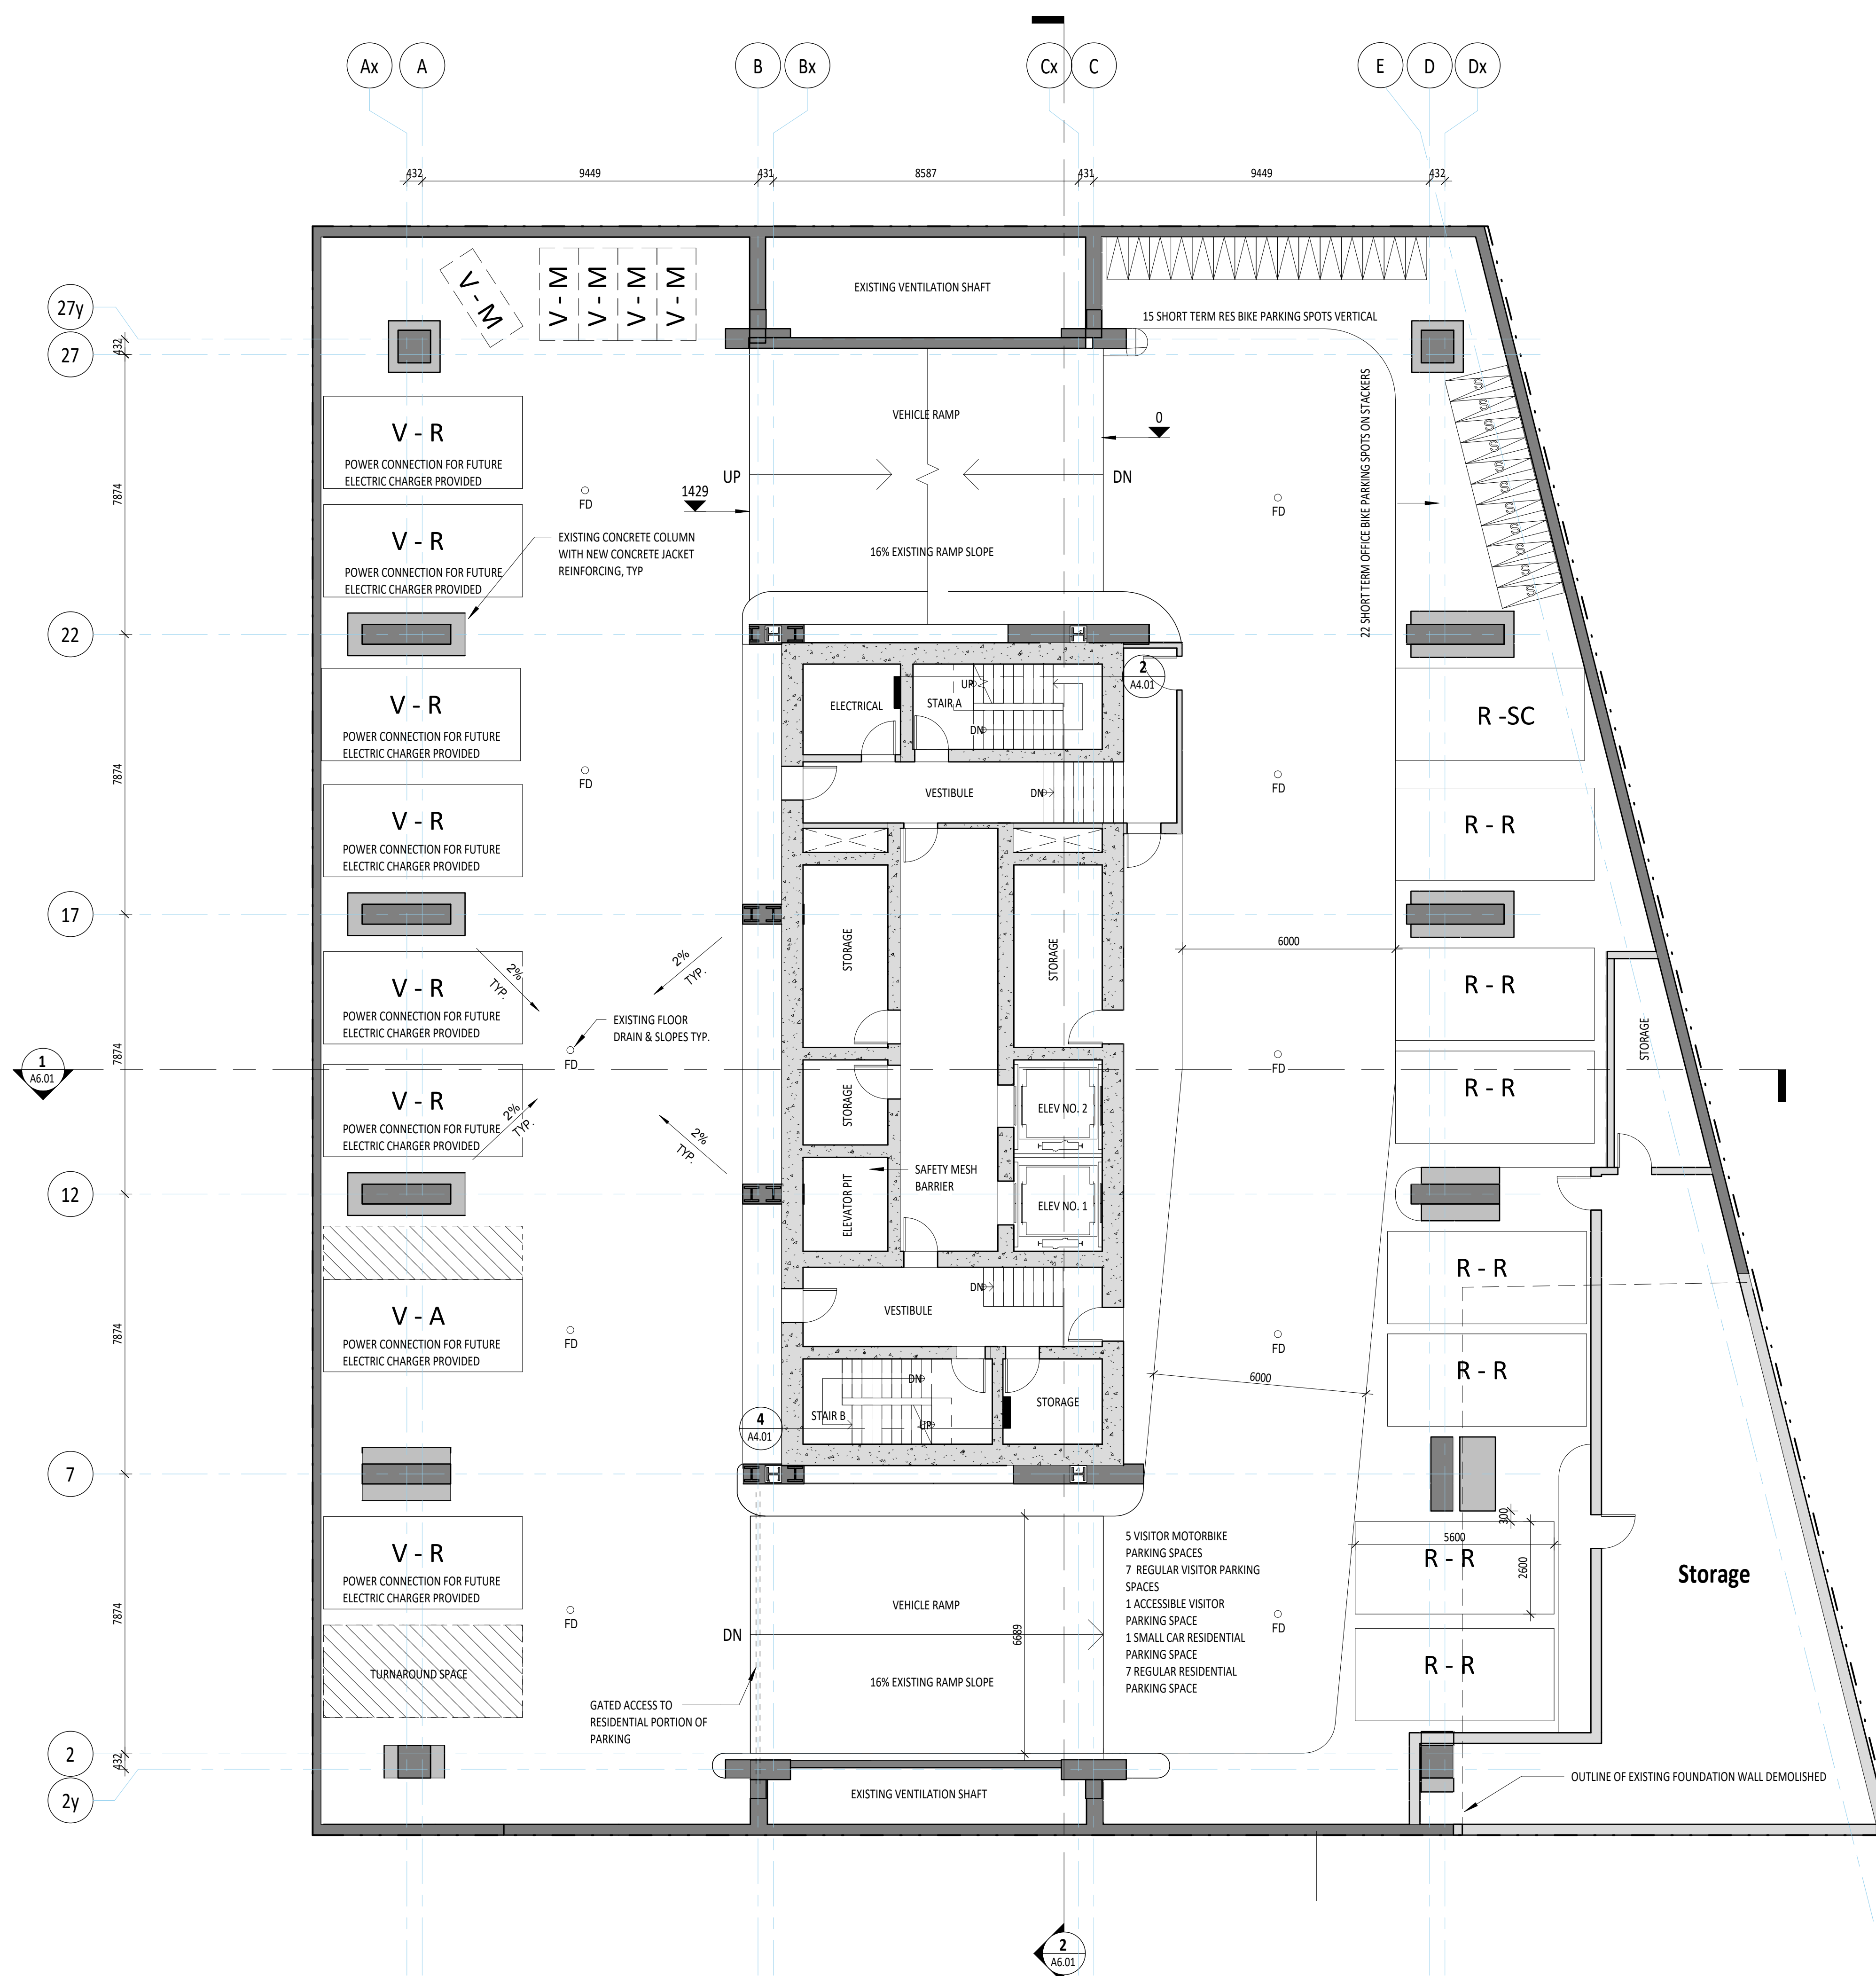

1
A3.02
Parking 1
1:100

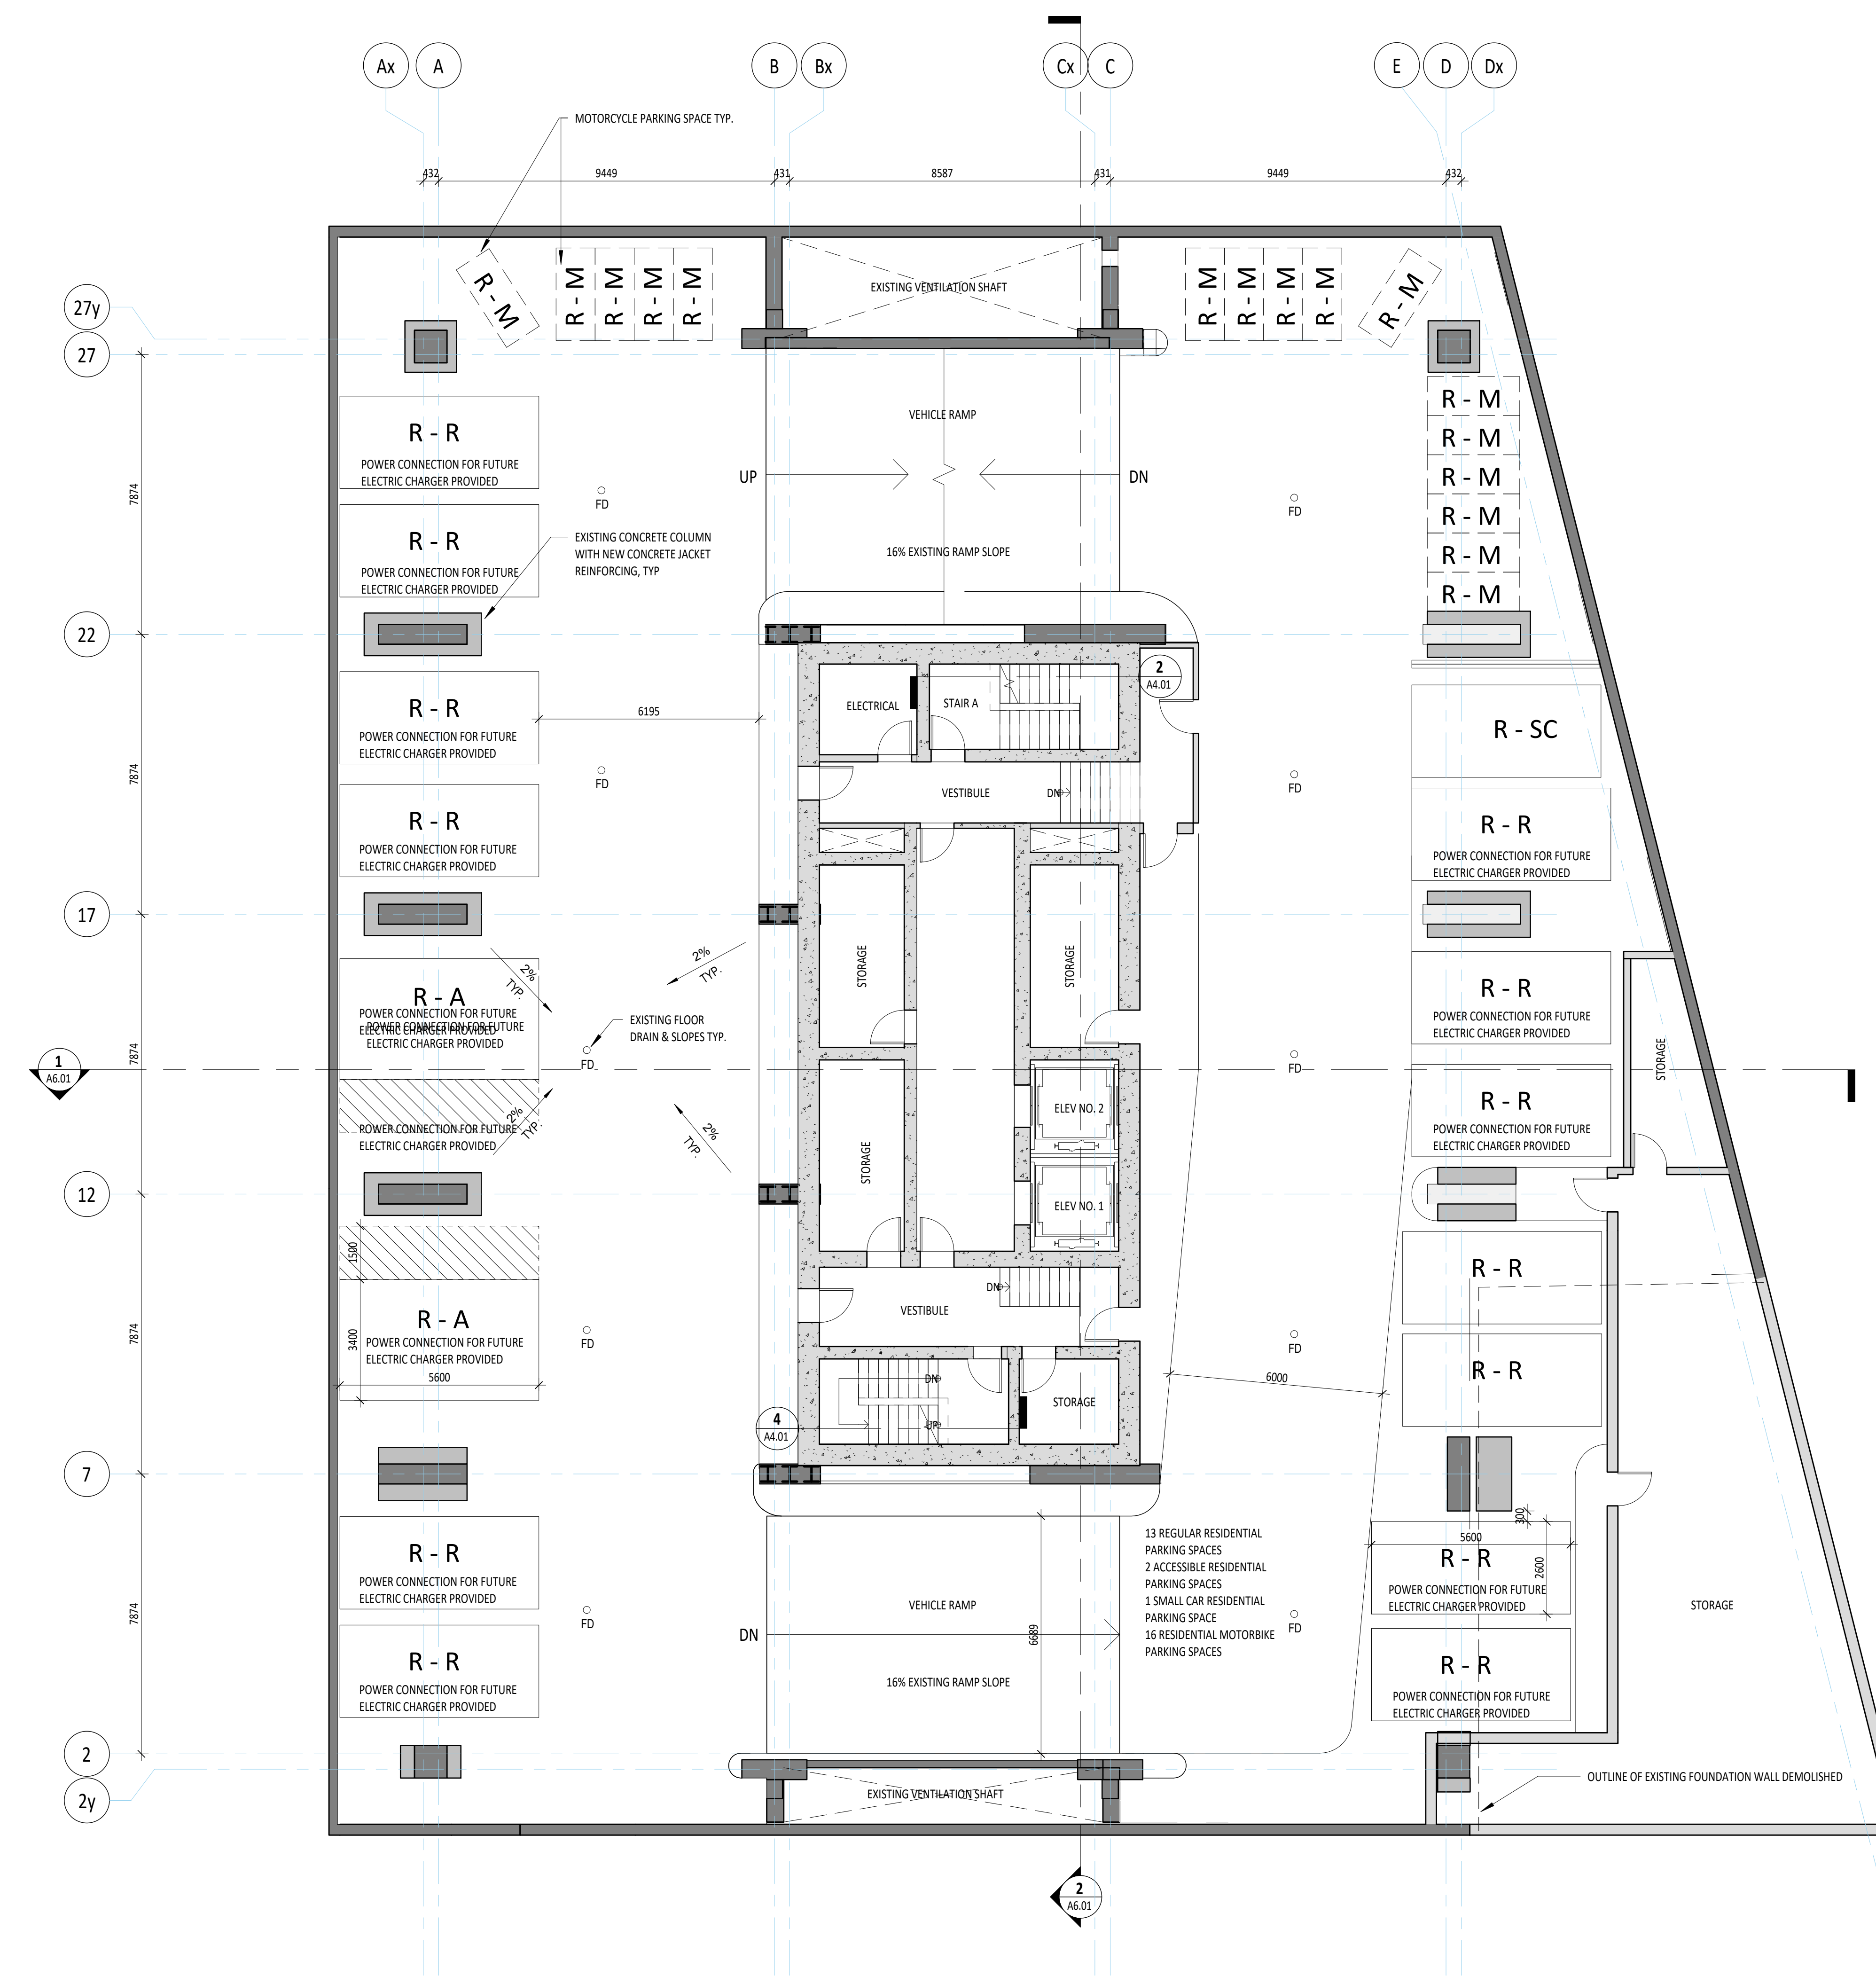


2
A3.02

3	05/11/2024	ISSUED FOR ZBA
2	30/05/2022	ISSUED FOR ZBA
0	05/09/2021	ISSUED FOR 50% SCHEMATIC DESIGN

Rev. Date Issued

KPMB Architects
351 King St E, Suite 1200
Toronto, ON, Canada M5A 0L6
416.977.5104

GWL Realty Advisors
200 University

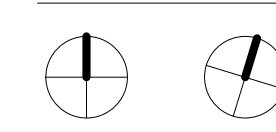

Project North True North

Project No.	2018
Scale	1 : 100
Plot Date	30/05/20

PARKING 1 & 2

A3.02


NEW CONSTRUCTION

EXISTING


Copyright is held by the Architect.
Any version of the drawing reproduced by any means from any media without prior written approval of the Architect is to be held for information only.
The Architect is not liable for any loss or damage of information resulting from subsequent reproduction of the original drawing.

GENERAL NOTES:

1. Drawings are to be read in relation. Contractor will verify all existing conditions and dimensions required to perform the work and will report any discrepancies with the Architect. Contractor is to be held responsible for any discrepancies with the Architect.
2. The Architect and Engineer are to be held in conjunction with all other Contractors and Subcontractors in the project. In case of difference between the Architect and Engineer, the Architect shall prevail.
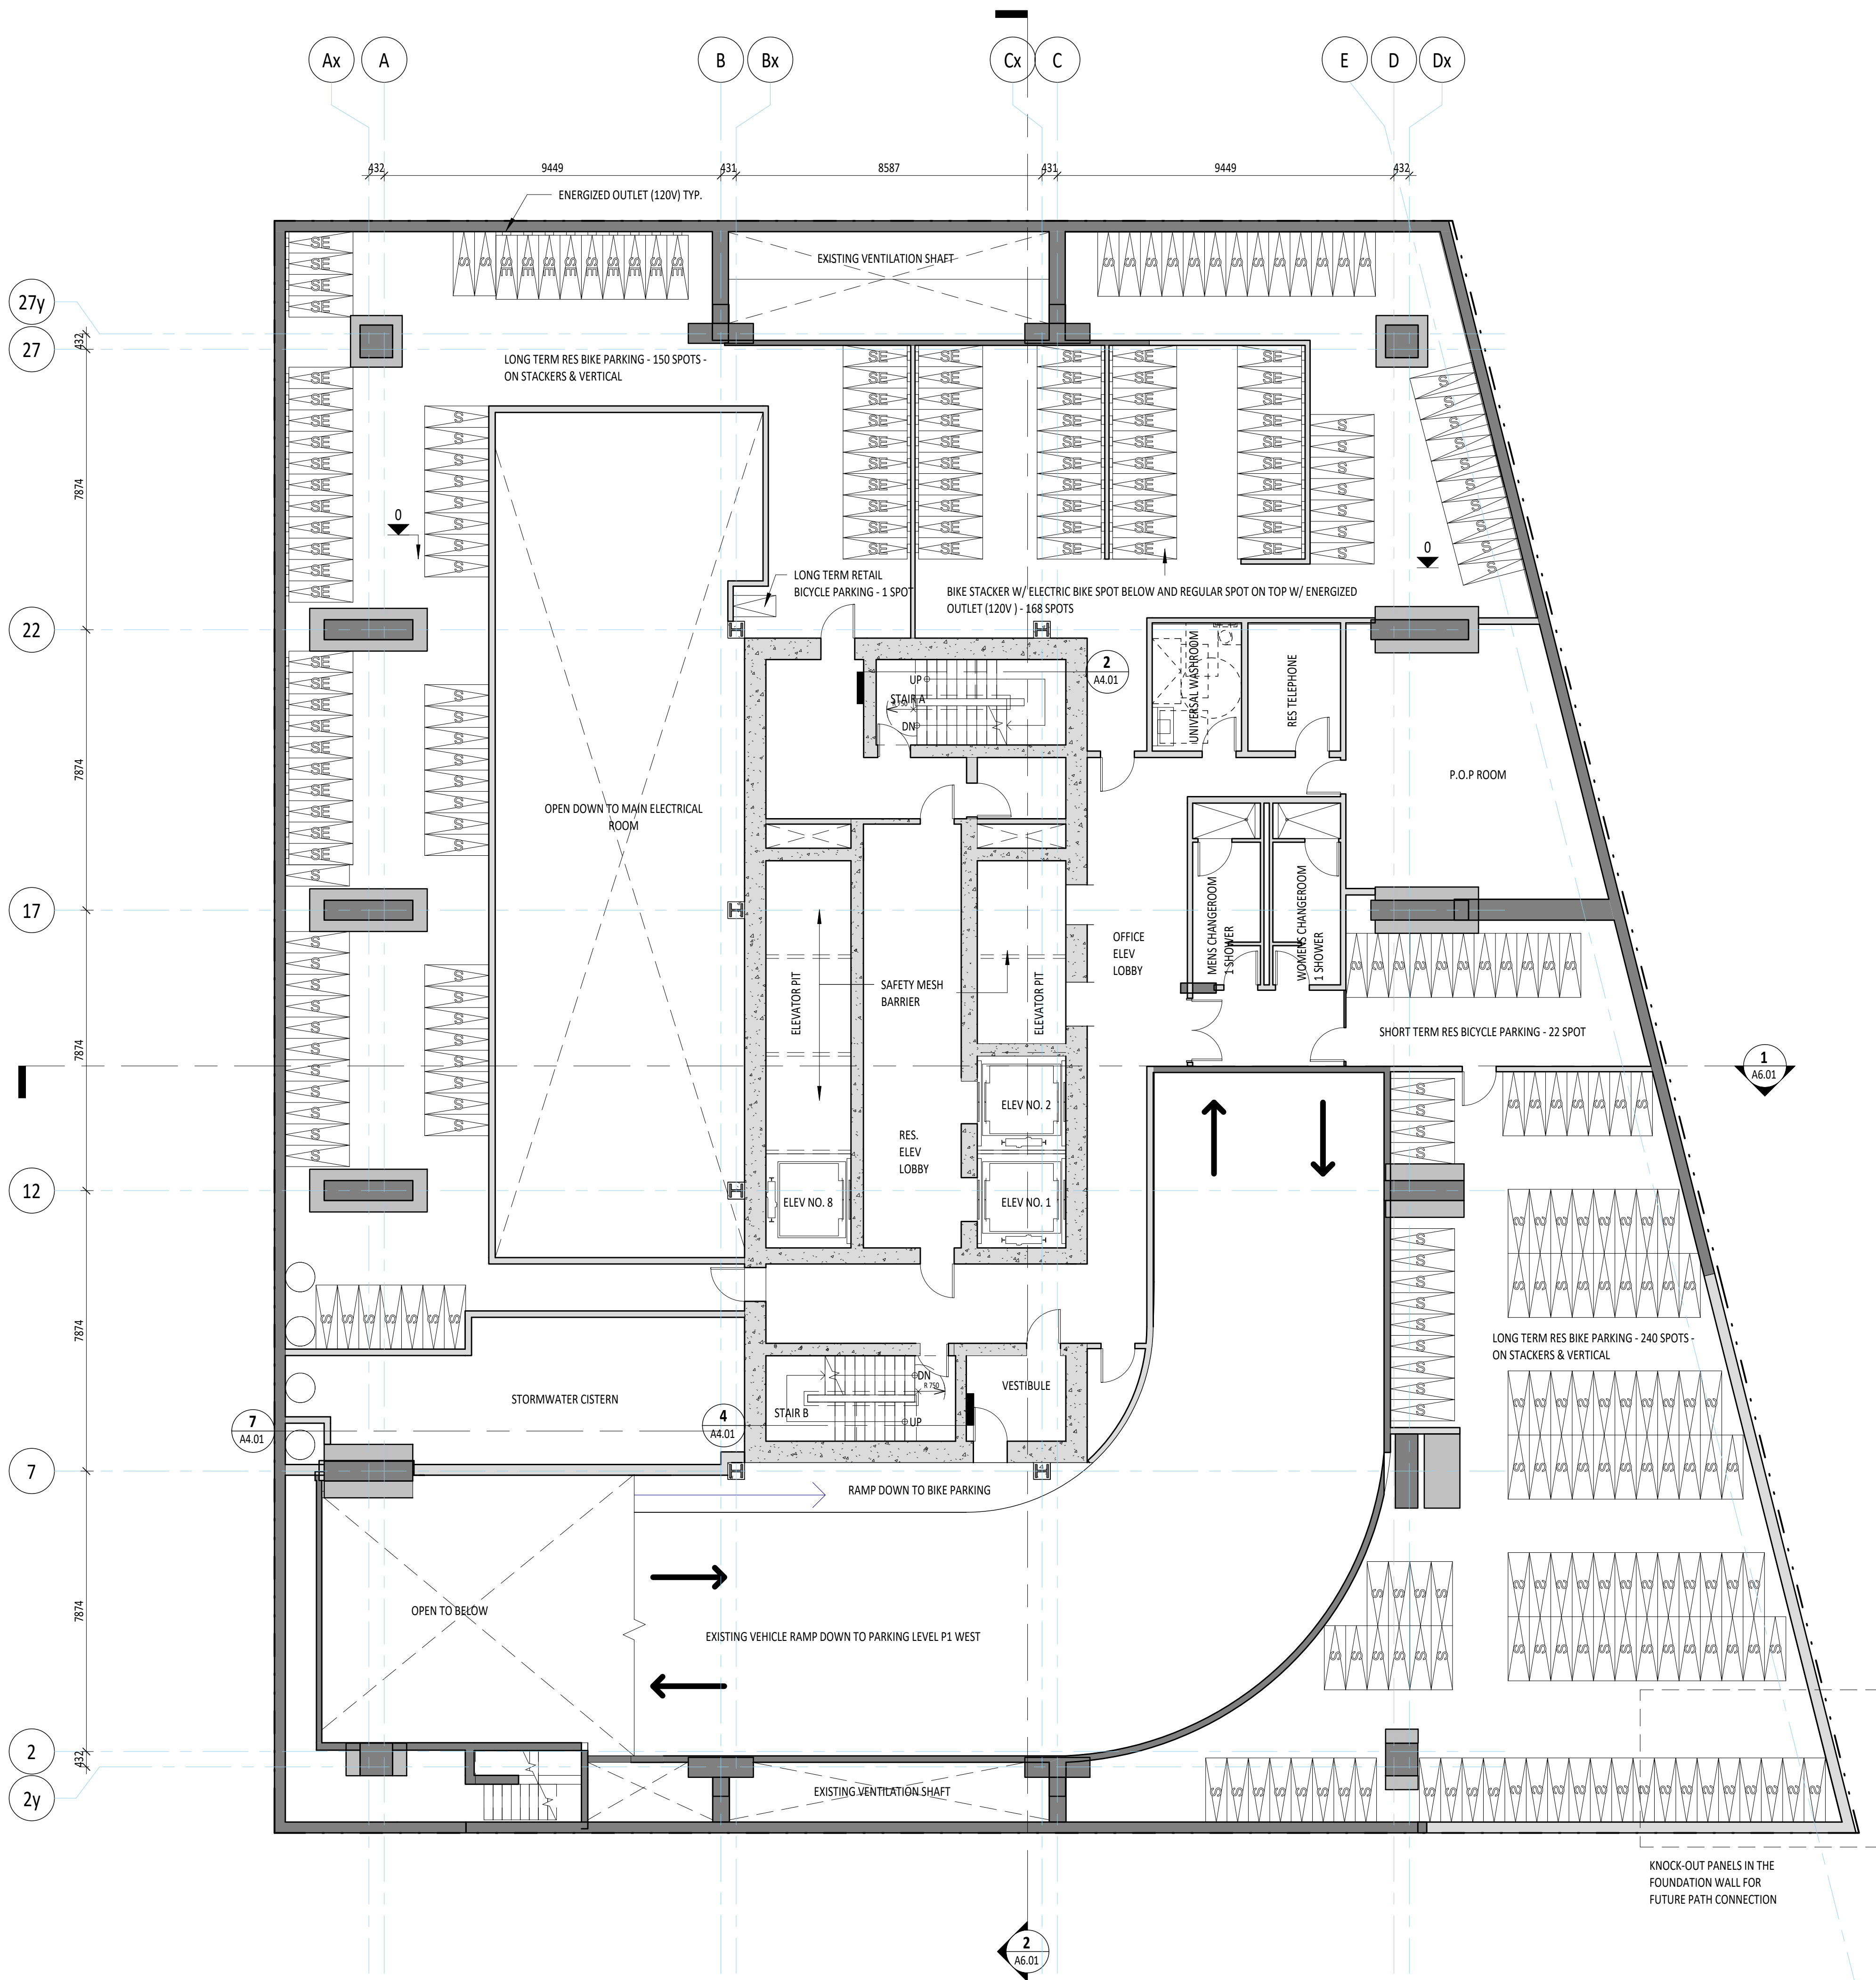

1 Level B1
A3.03 1:100

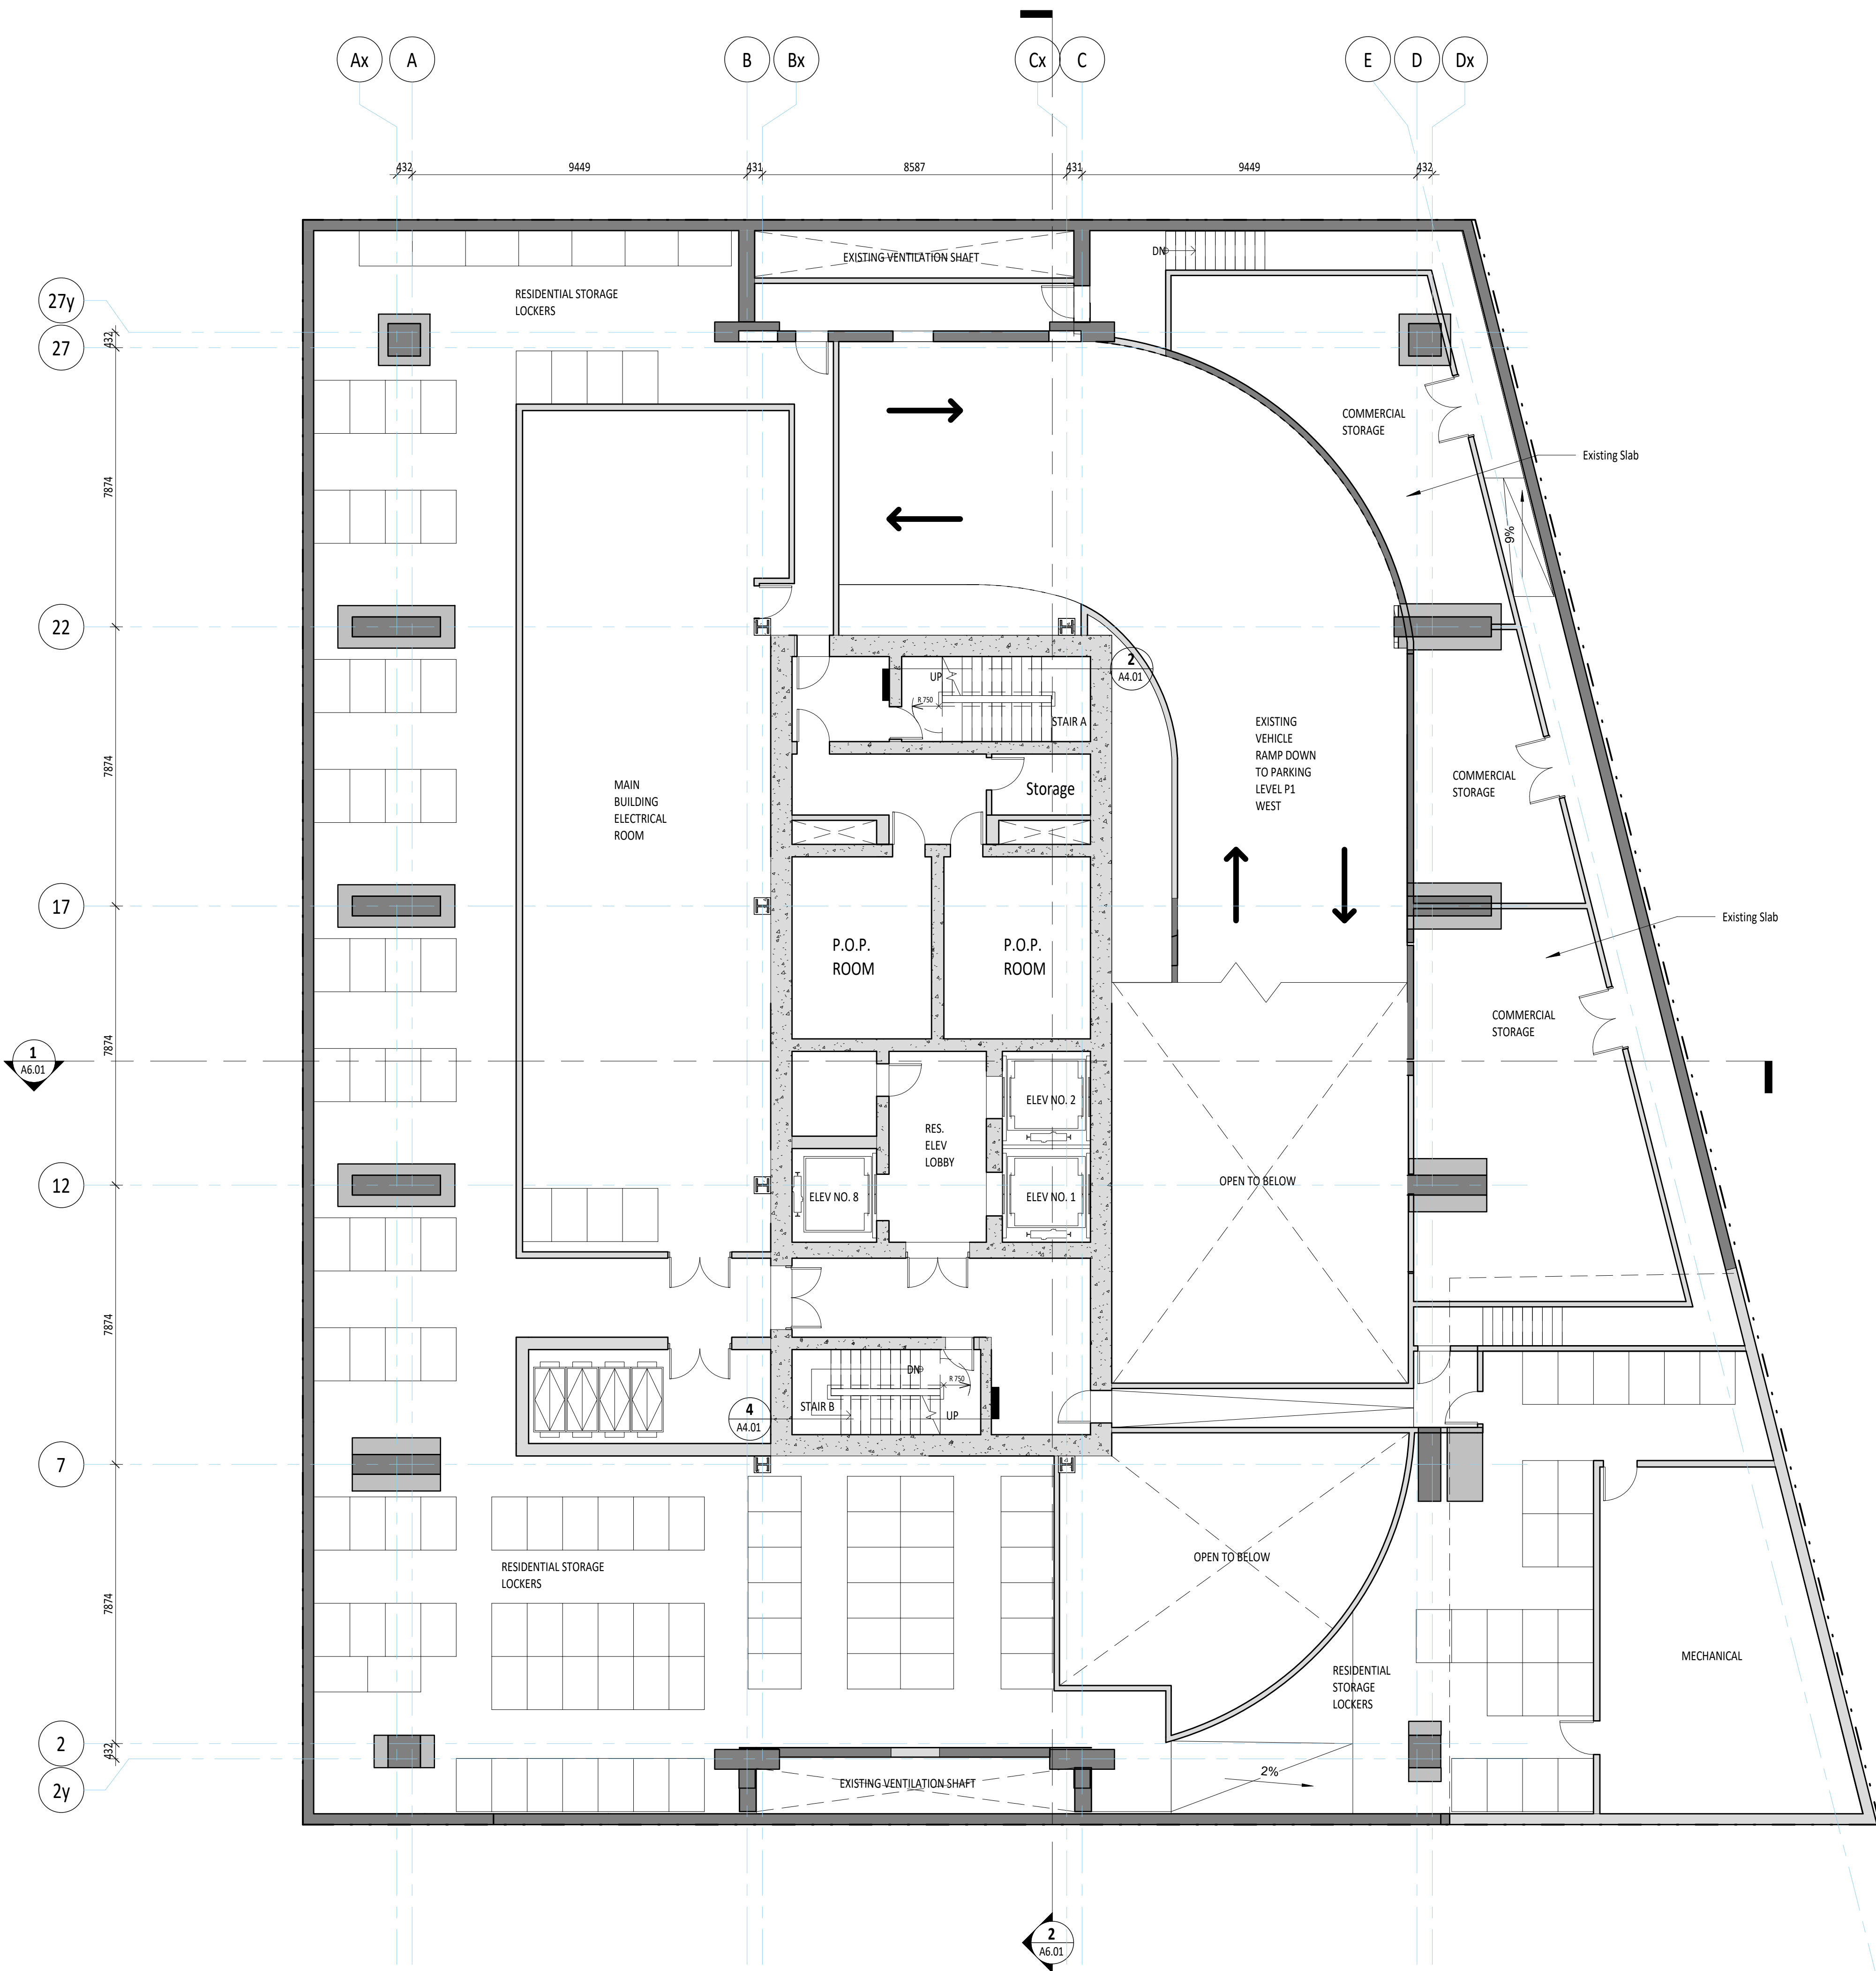

2 Level B2
A3.03 1:100

1	10/11/2024	ISSUED FOR BIA
2	10/11/2024	ISSUED FOR BIA
3	10/11/2024	ISSUED FOR BIA

Rev. Date Issued

KPMB Architects
351 King St. E., Suite 1200
Toronto, ON, Canada M5A 0L6
416.977.5104

GWL Realty Advisors
200 University

Project North True North


Project No. 2018
Scale 1:100
Plot Date 30/05/2022

B1 AND B2 PLANS


A3.03

GENERAL NOTES:

- Drawings are not to be scaled. Contractor will verify all existing conditions and dimensions required to perform the Work and will accept any discrepancies with the Contract Documents to the Architect before commencing work.
- The Architectural Drawings are to be read in conjunction with all other Contract Documents including the General Conditions, Specifications, Addendum and Mechanical and Electrical Drawings. In case of difference between the Consultant's Documents apply to the quantity, sizes or class of work, the proper shall apply.
- Population density or finished Mechanical or Electrical service, fittings and fixtures are indicated on the Architectural Drawings. Locations shown on the Architectural Drawings govern over Mechanical and Electrical Drawings. Locations of Mechanical and Electrical items not clearly indicated will be located as directed by the Architect.
- Dimensions indicated are taken between the lines of finished surfaces unless otherwise noted.
- The architect shall not be retained for supervision of construction and assumes no responsibility for means, methods and techniques of construction.
- These drawings are not to be used for construction unless specifically noted for such purpose.

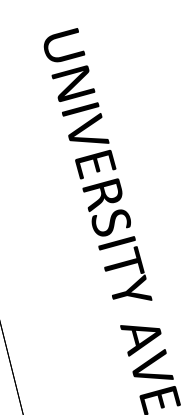

1 Ground Floor
A3.04 1:100

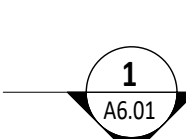


2 Ground Floor Mezzanine
A3.04 1:100

Rev.	Date	By

351 King St E, Suite 1200
Toronto, ON, Canada M5A 0L6
416.977.5104

200 University

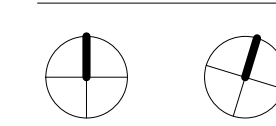

Project North True North

Project No. 2018
Scale 1 : 100
Plot Date 30/05/20

GROUND & MEZZANINE PLANS


NEW CONSTRUCTION

EXISTING


Copyright is that of the Architect.
Any version of the drawing reproduced by any means from any media without prior written approval of the Architect is to be made for information only.
The Architect is not liable for any loss or damage of information resulting from subsequent reproduction of the original drawing.

GENERAL NOTES:

1. Drawings are to be used by the Contractor to verify all existing conditions and dimensions required to perform the work and will report any discrepancies with the correct dimensions to the Architect before commencing work.
2. The Architectural Drawings are to be used in conjunction with all other Contract Documents including the Project Manual and the Schedule of Mechanical and Electrical Work. In case of difference between the Contract Documents, the Architectural Drawings shall prevail.
3. Materials specified in the Mechanical or Electrical Schedule, fittings and fixtures are indicated on the Architectural Drawings. Locations shown on the Mechanical and Electrical Schedules and drawings are to be located as indicated by the Architect.
4. Dimensions indicated on these drawings are the basis of the work unless otherwise noted.
5. The Architect has not been retained for supervision of construction and assumes no responsibility for means, methods and techniques of construction.
6. These drawings are to be used for construction unless specifically noted for other purposes.

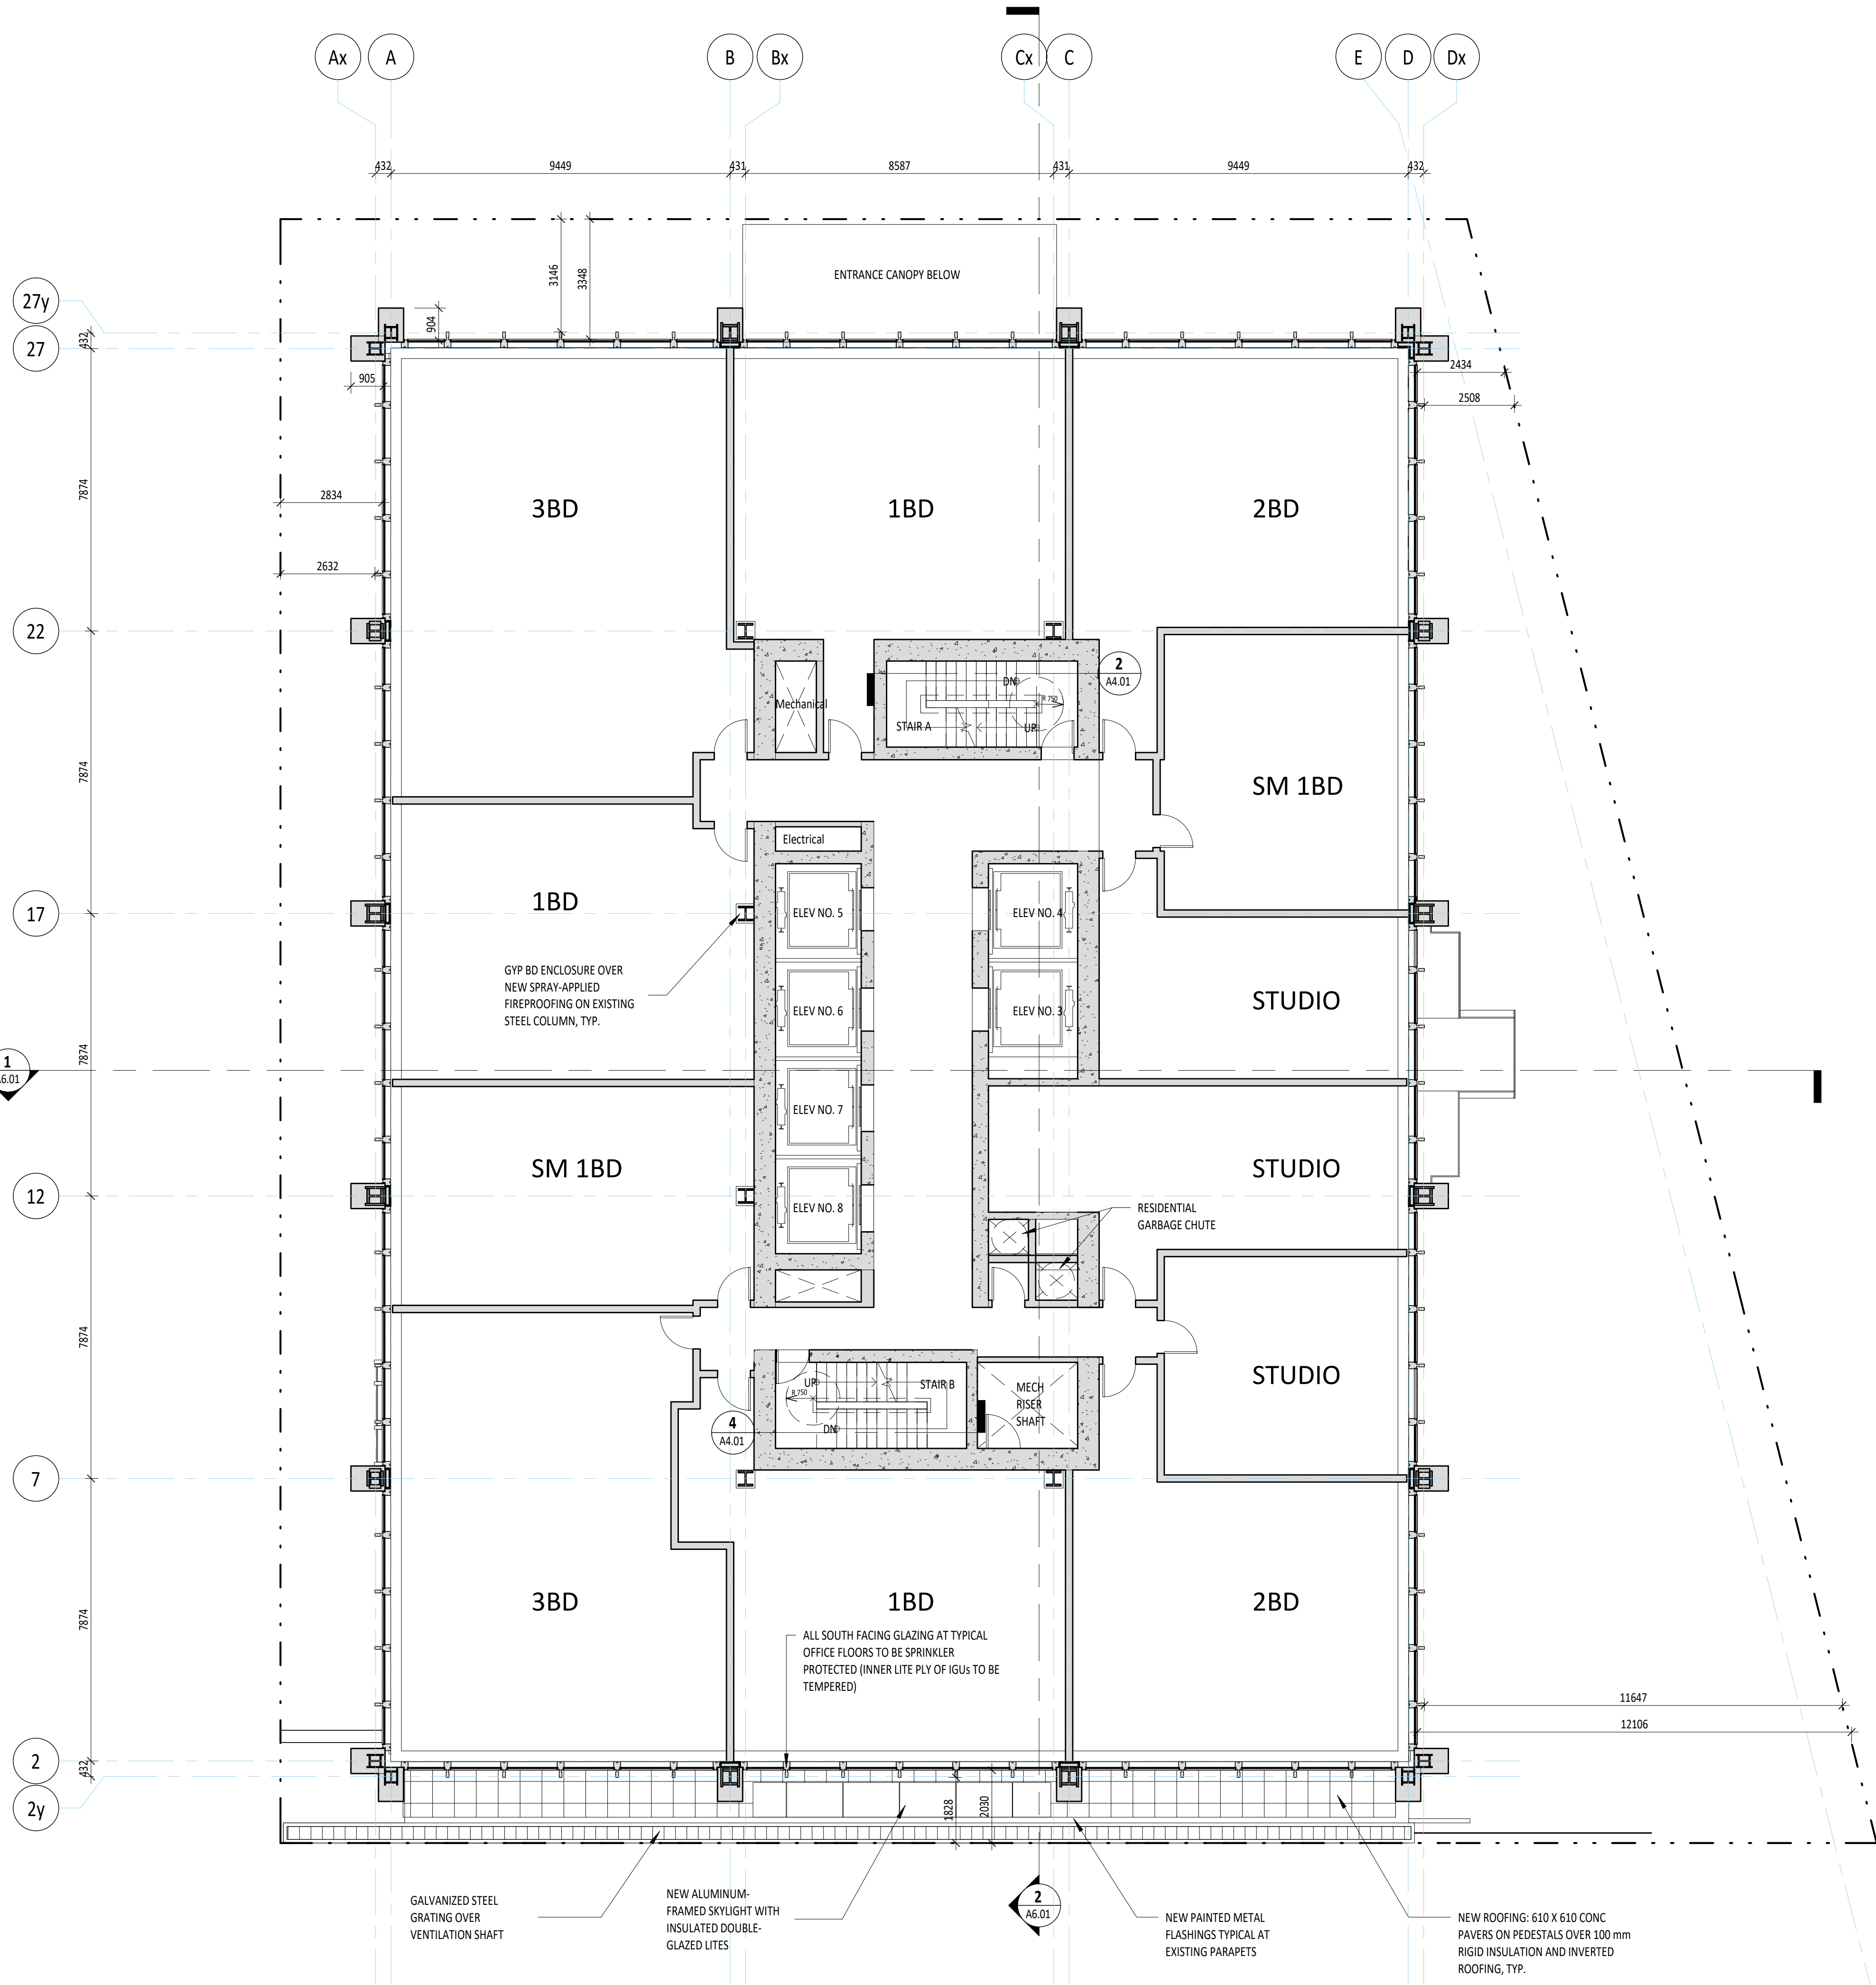

1 Level 02
A3.05 1:100

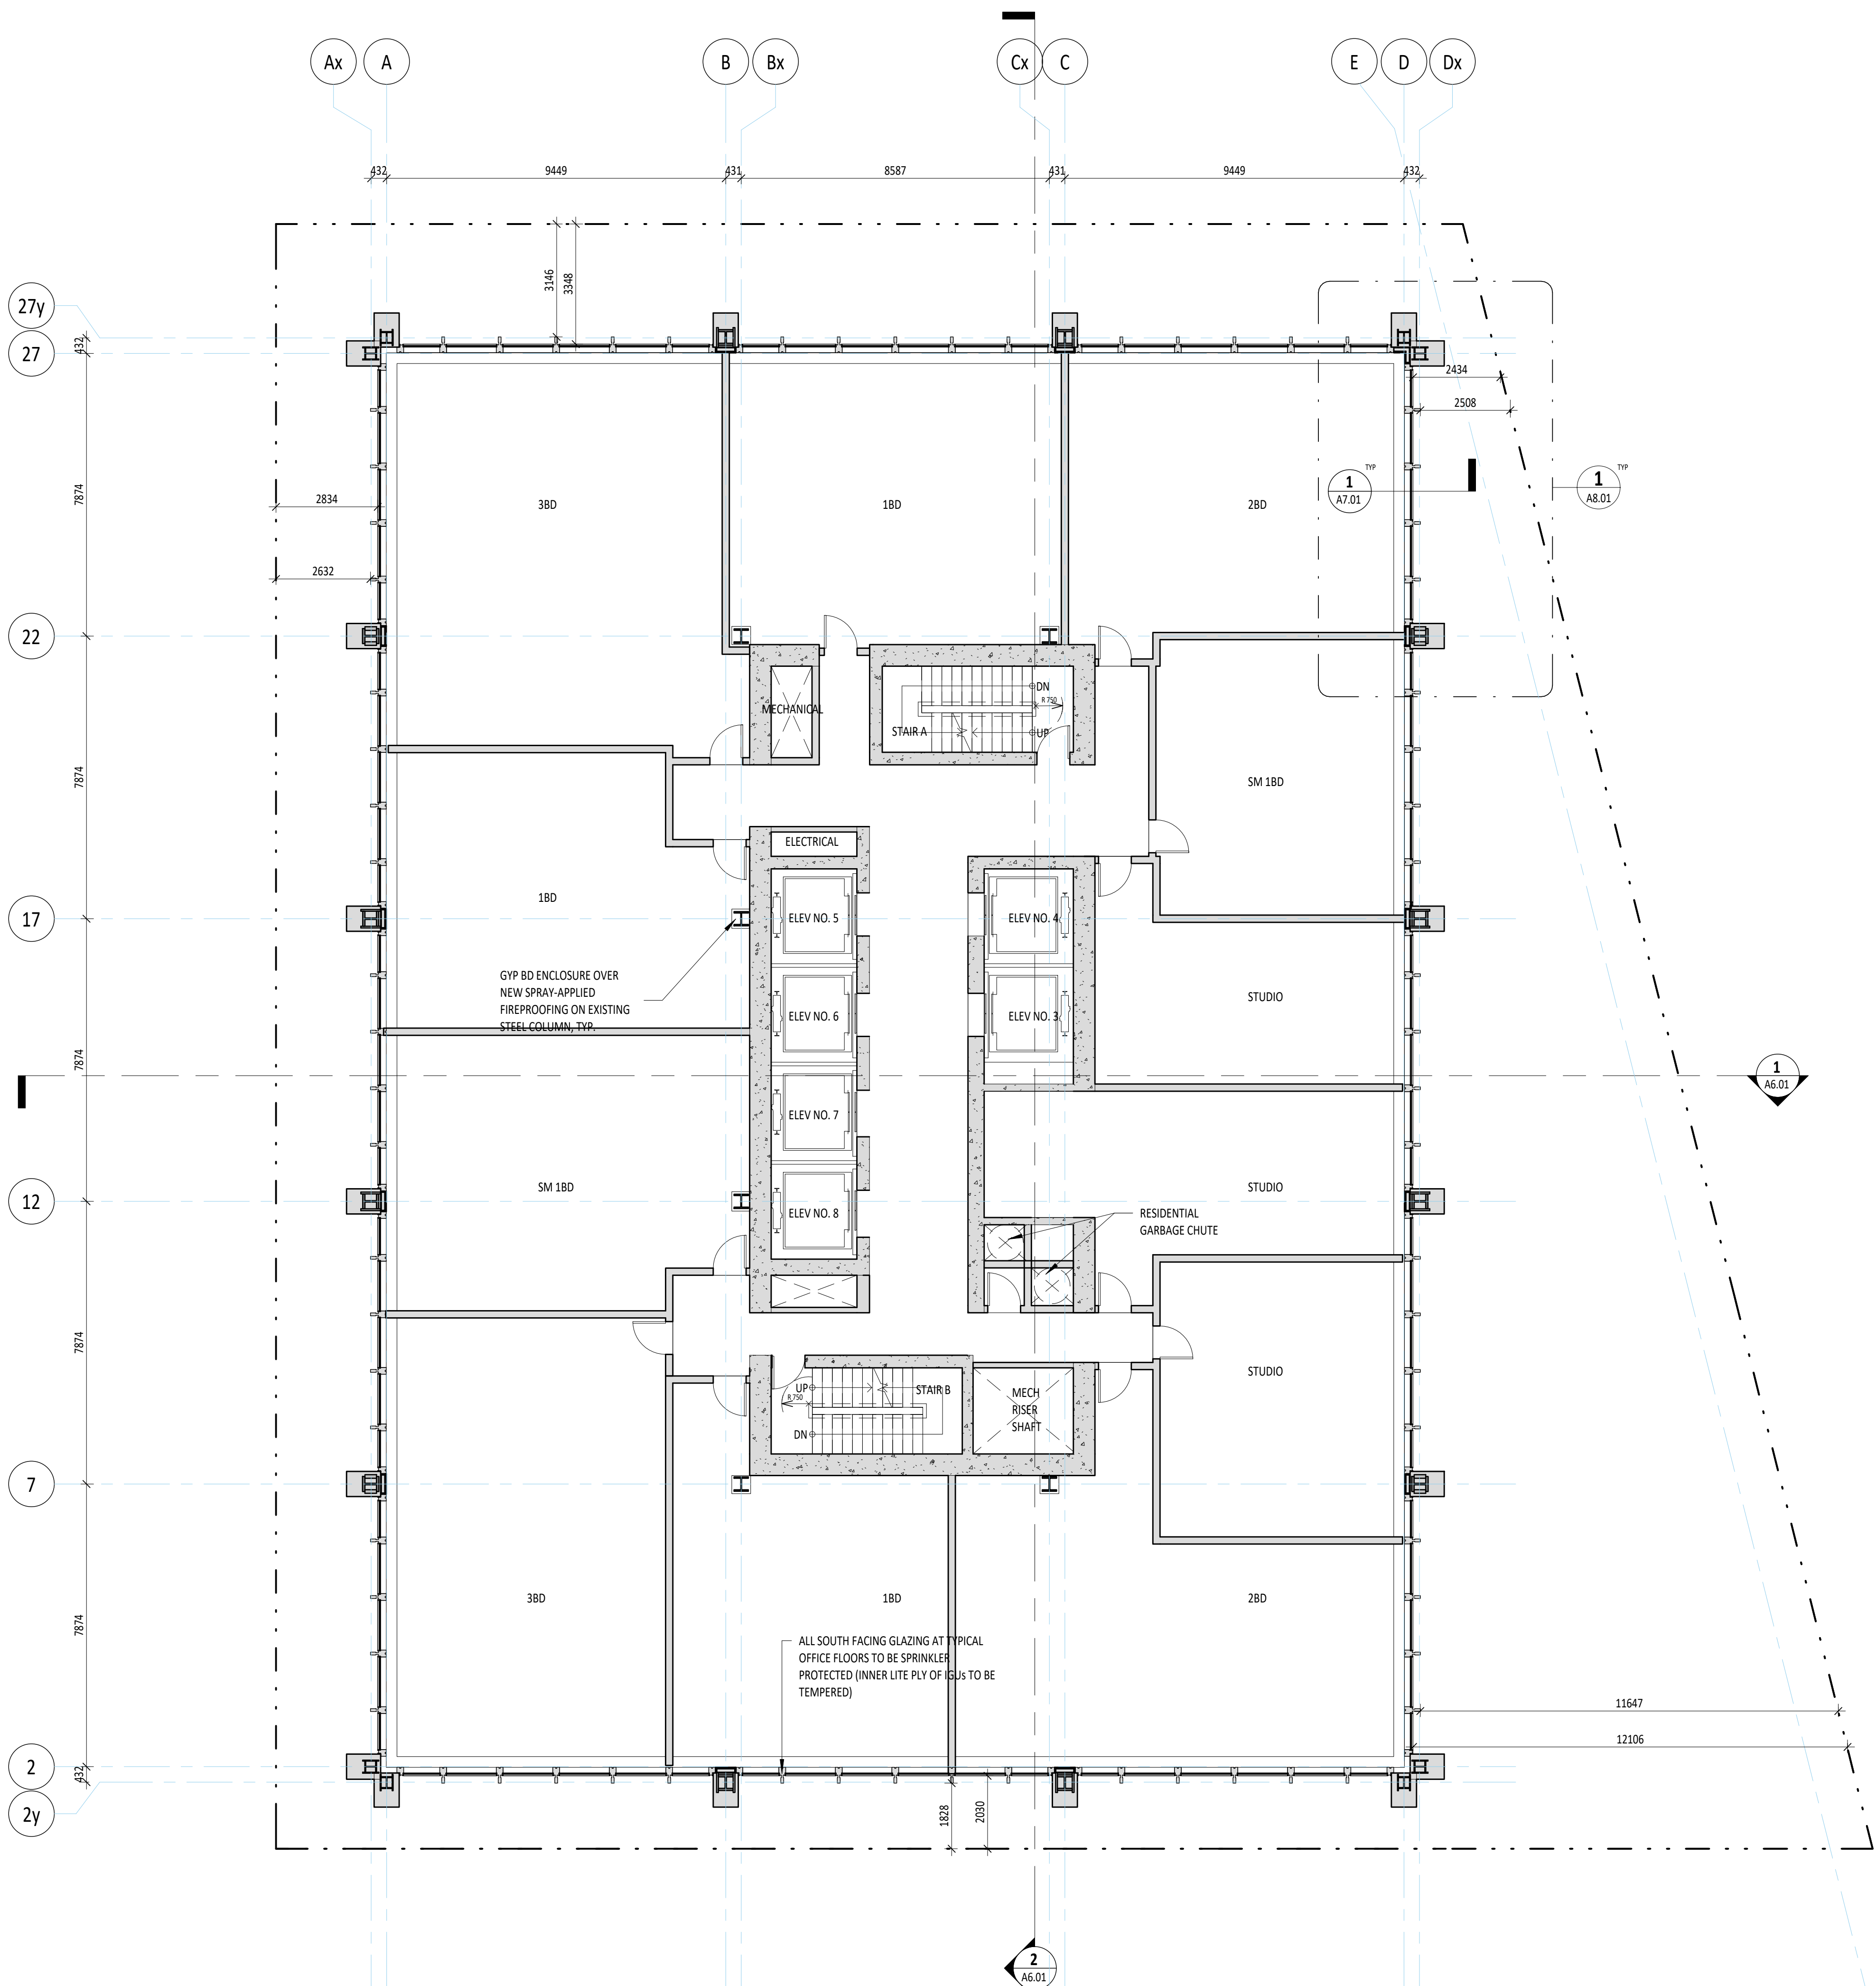


2 Levels 3 - 12
A3.05 1:100

1	06/11/2024	ISSUED FOR BIA
2	08/05/2022	ISSUED FOR BIA
3	08/05/2021	ISSUED FOR BIA

Rev. Date Issued

KPMB Architects
351 King St E, Suite 1200
Toronto, ON, Canada M5A 0L8
416.977.5104

GWL Realty Advisors
200 University

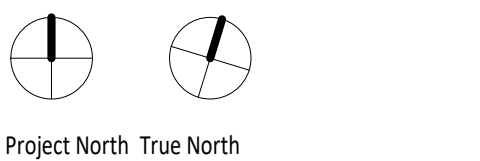

Project No. 2018
Scale 1:100
Plot Date 30/05/2022

LEVEL 2 AND LEVEL 3 - 12 PLANS

A3.05


NEW CONSTRUCTION

EXISTING


Copyright is held by the Architect.
Any version of the drawing reproduced by any means from any media without prior written approval of the Architect is to be made for information only.
The Architect is not liable for any loss or damage of information resulting from subsequent reproduction of the original drawing.

GENERAL NOTES:

1. Drawings are to be read in relation to the Architect's notes and dimensions required to perform the work and will report any discrepancies with the correct dimensions to the Architect for consideration.
2. The Architect's Drawings are to be read in conjunction with all other Contract Documents including the Project Manual and the Building Code.
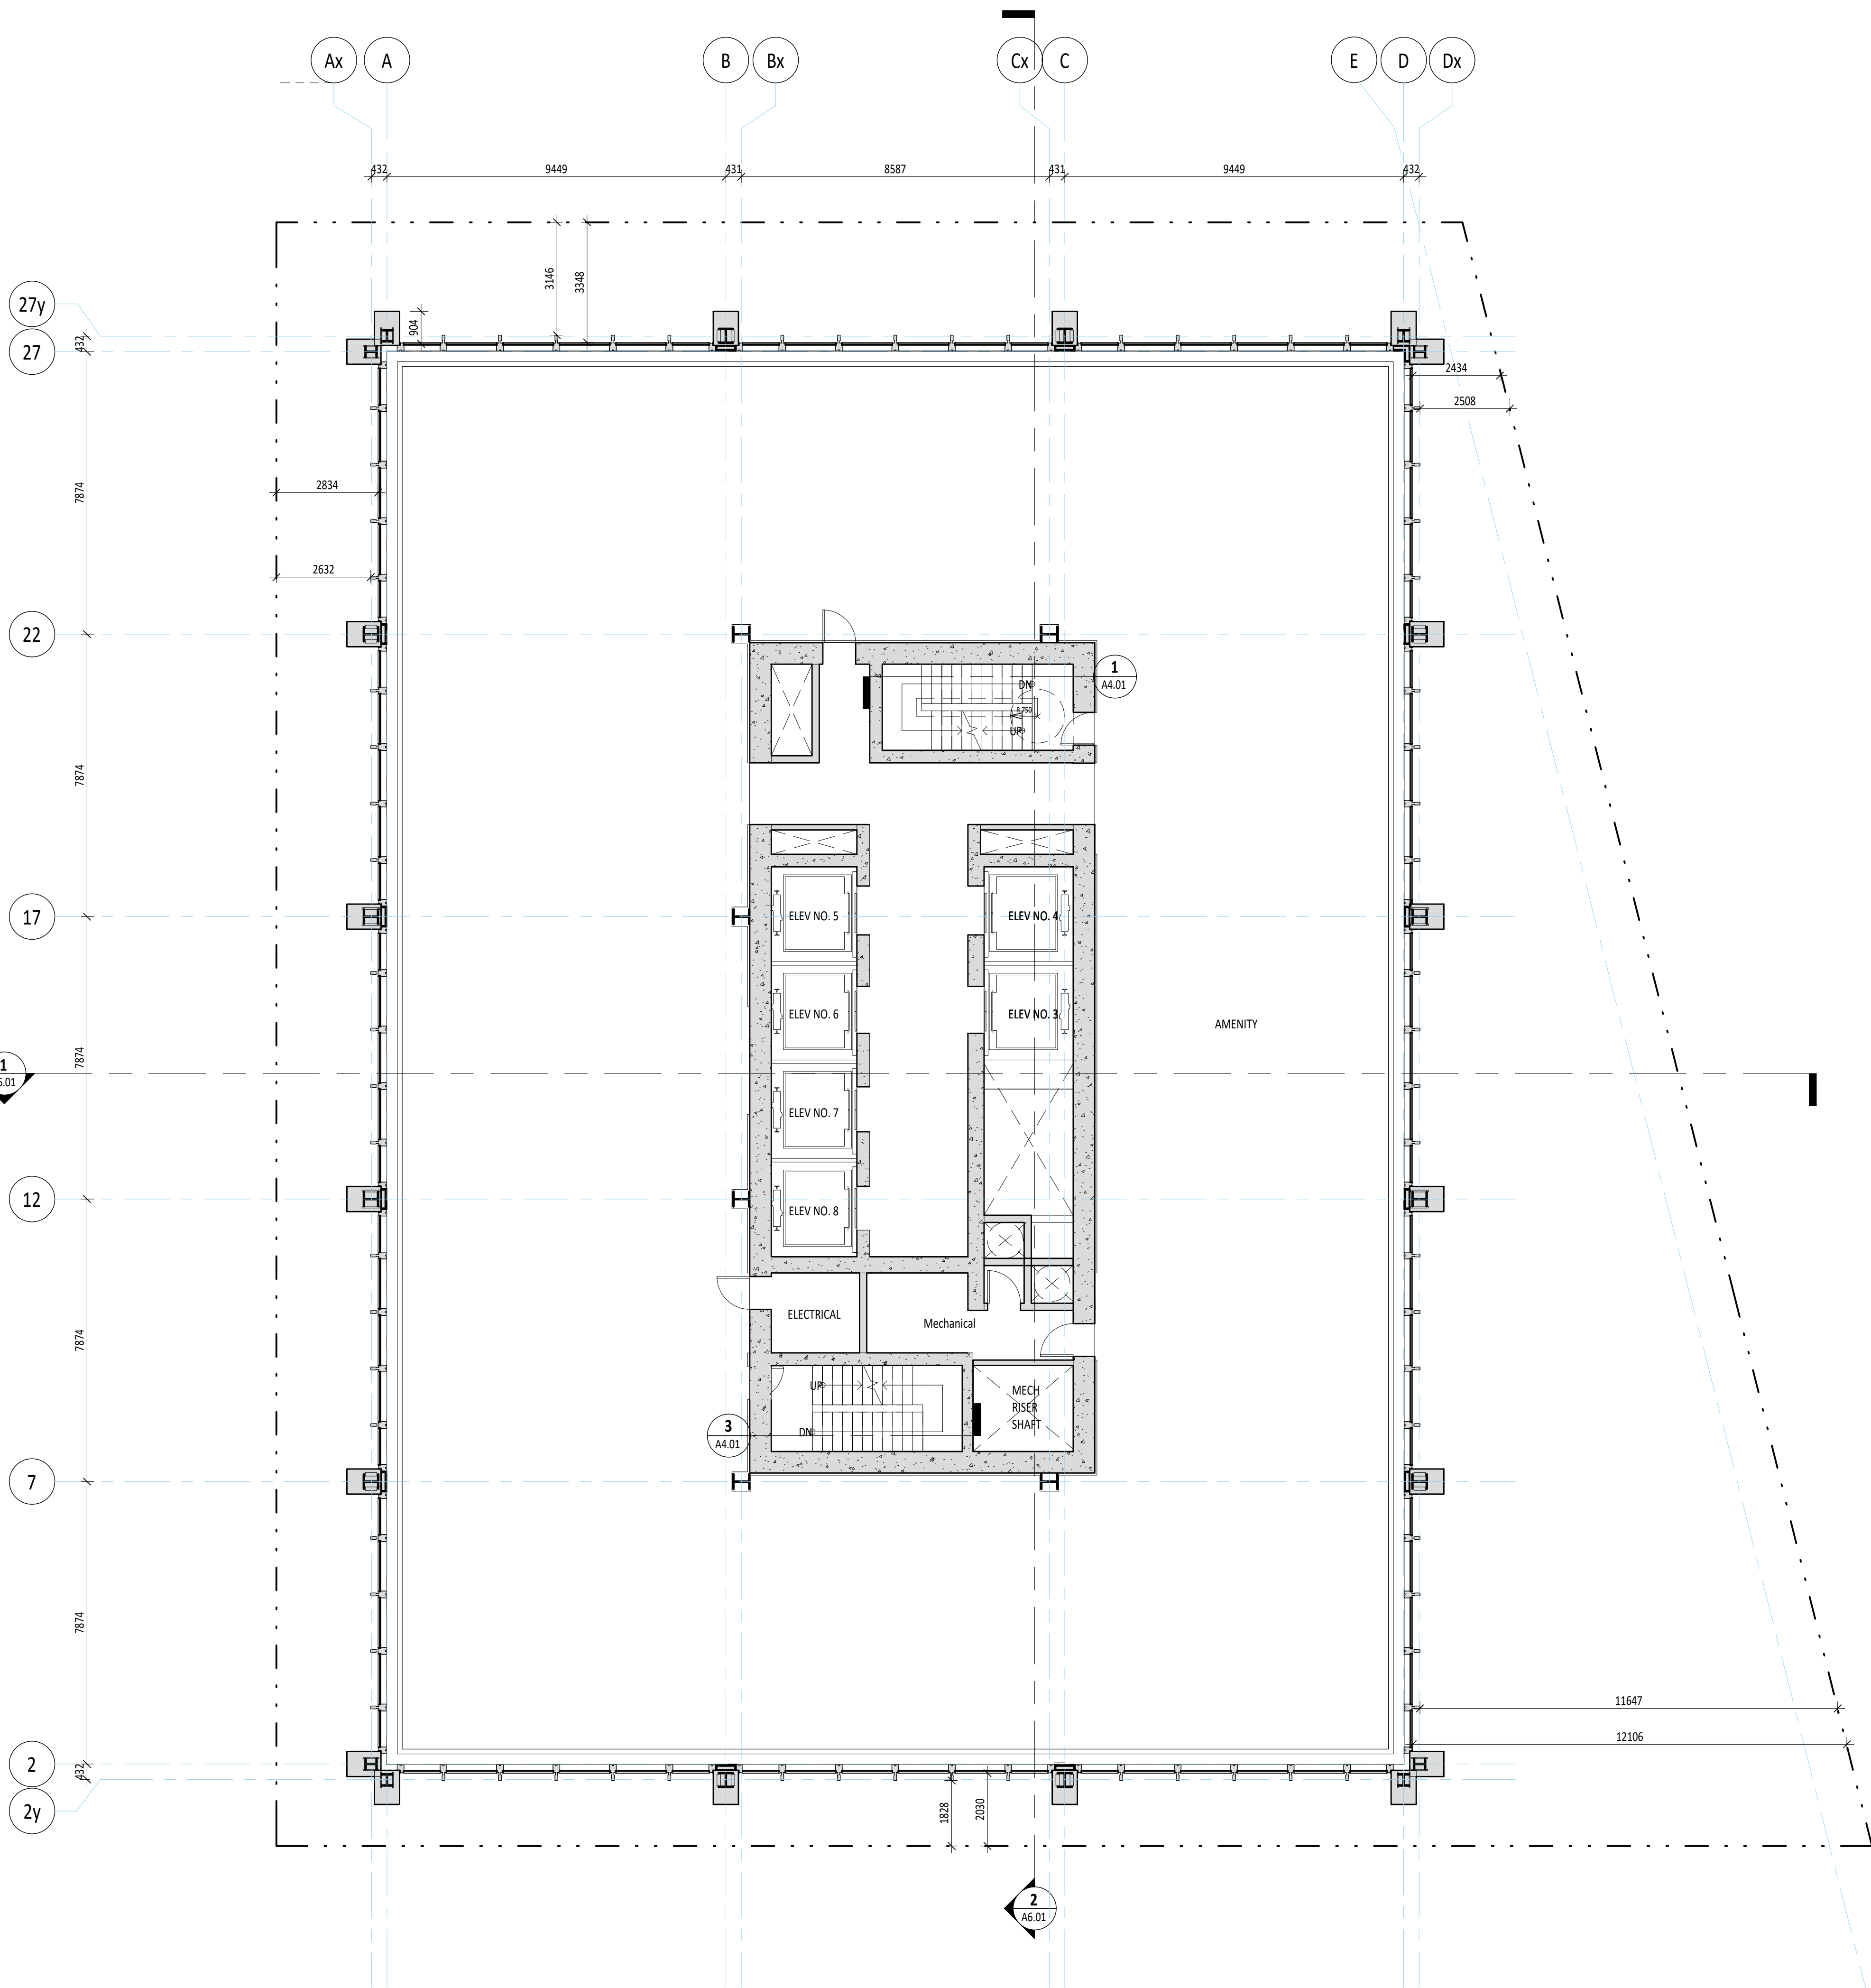

2 Level 13
A3.06 1:100

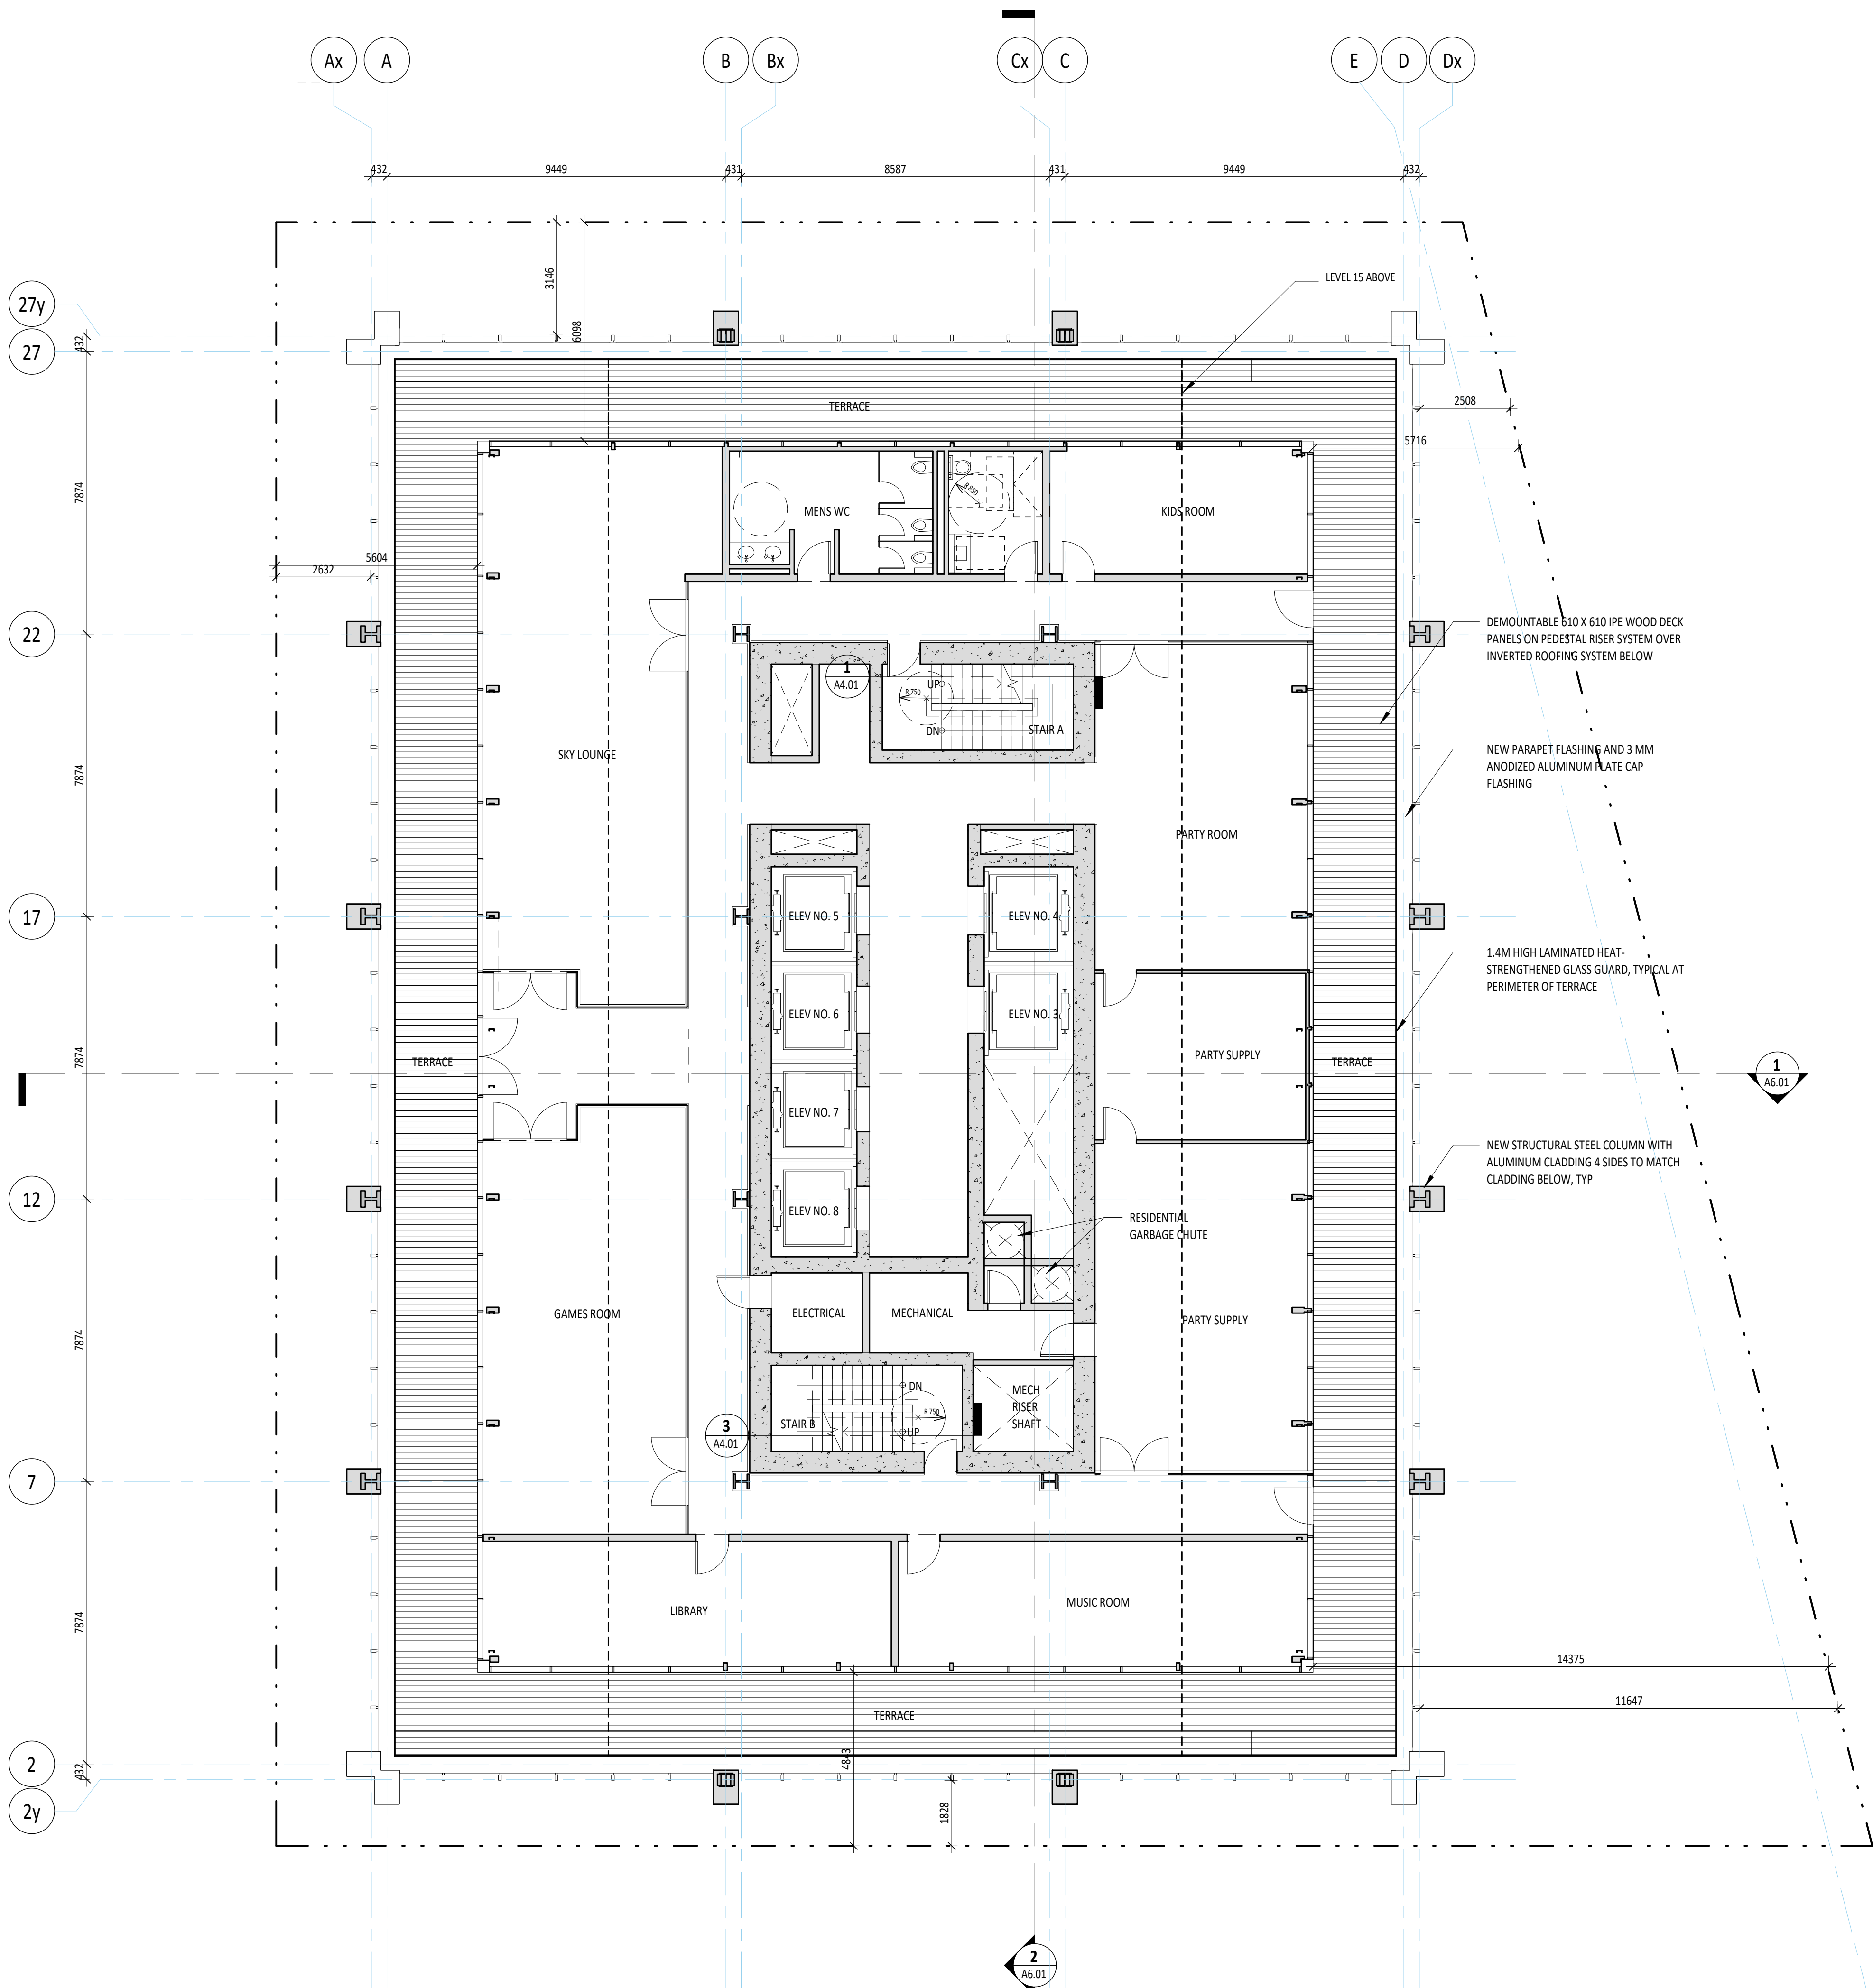

1 Level 14
A3.06 1:100


1	10/11/2024	ISSUED FOR BIA
2	10/11/2024	ISSUED FOR BIA
3	10/11/2024	ISSUED FOR BIA

Rev. Date Issued

KPMB Architects
351 King St E, Suite 1200
Toronto, ON, Canada M5A 0L6
416.977.5104

GWL Realty Advisors

200 University

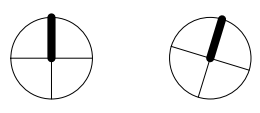

Project North True North

Project No. 2018
Scale 1:100
Plot Date 30/05/2022

LEVEL 13 AND LEVEL 14 PLANS


A3.06

NEW CONSTRUCTION


EXISTING

Copyright © 2022 of the Architect
Any portion of the drawing reproduced by any means from any media without prior written approval of the Architect is to be made for informational purposes only.
The Architect is not liable for any loss or damage of information resulting from subsequent reproduction of the original drawing.

GENERAL NOTES:
1. Drawings are to be read in relation to the Architect's General Conditions of Contract and the Architect's General Conditions of Contract for the Project.
2. The Architect's Drawings are to be read in conjunction with all other drawings and specifications for the Project.
3. The Architect's Drawings are to be read in conjunction with the General Conditions of Contract and the Architect's General Conditions of Contract for the Project.
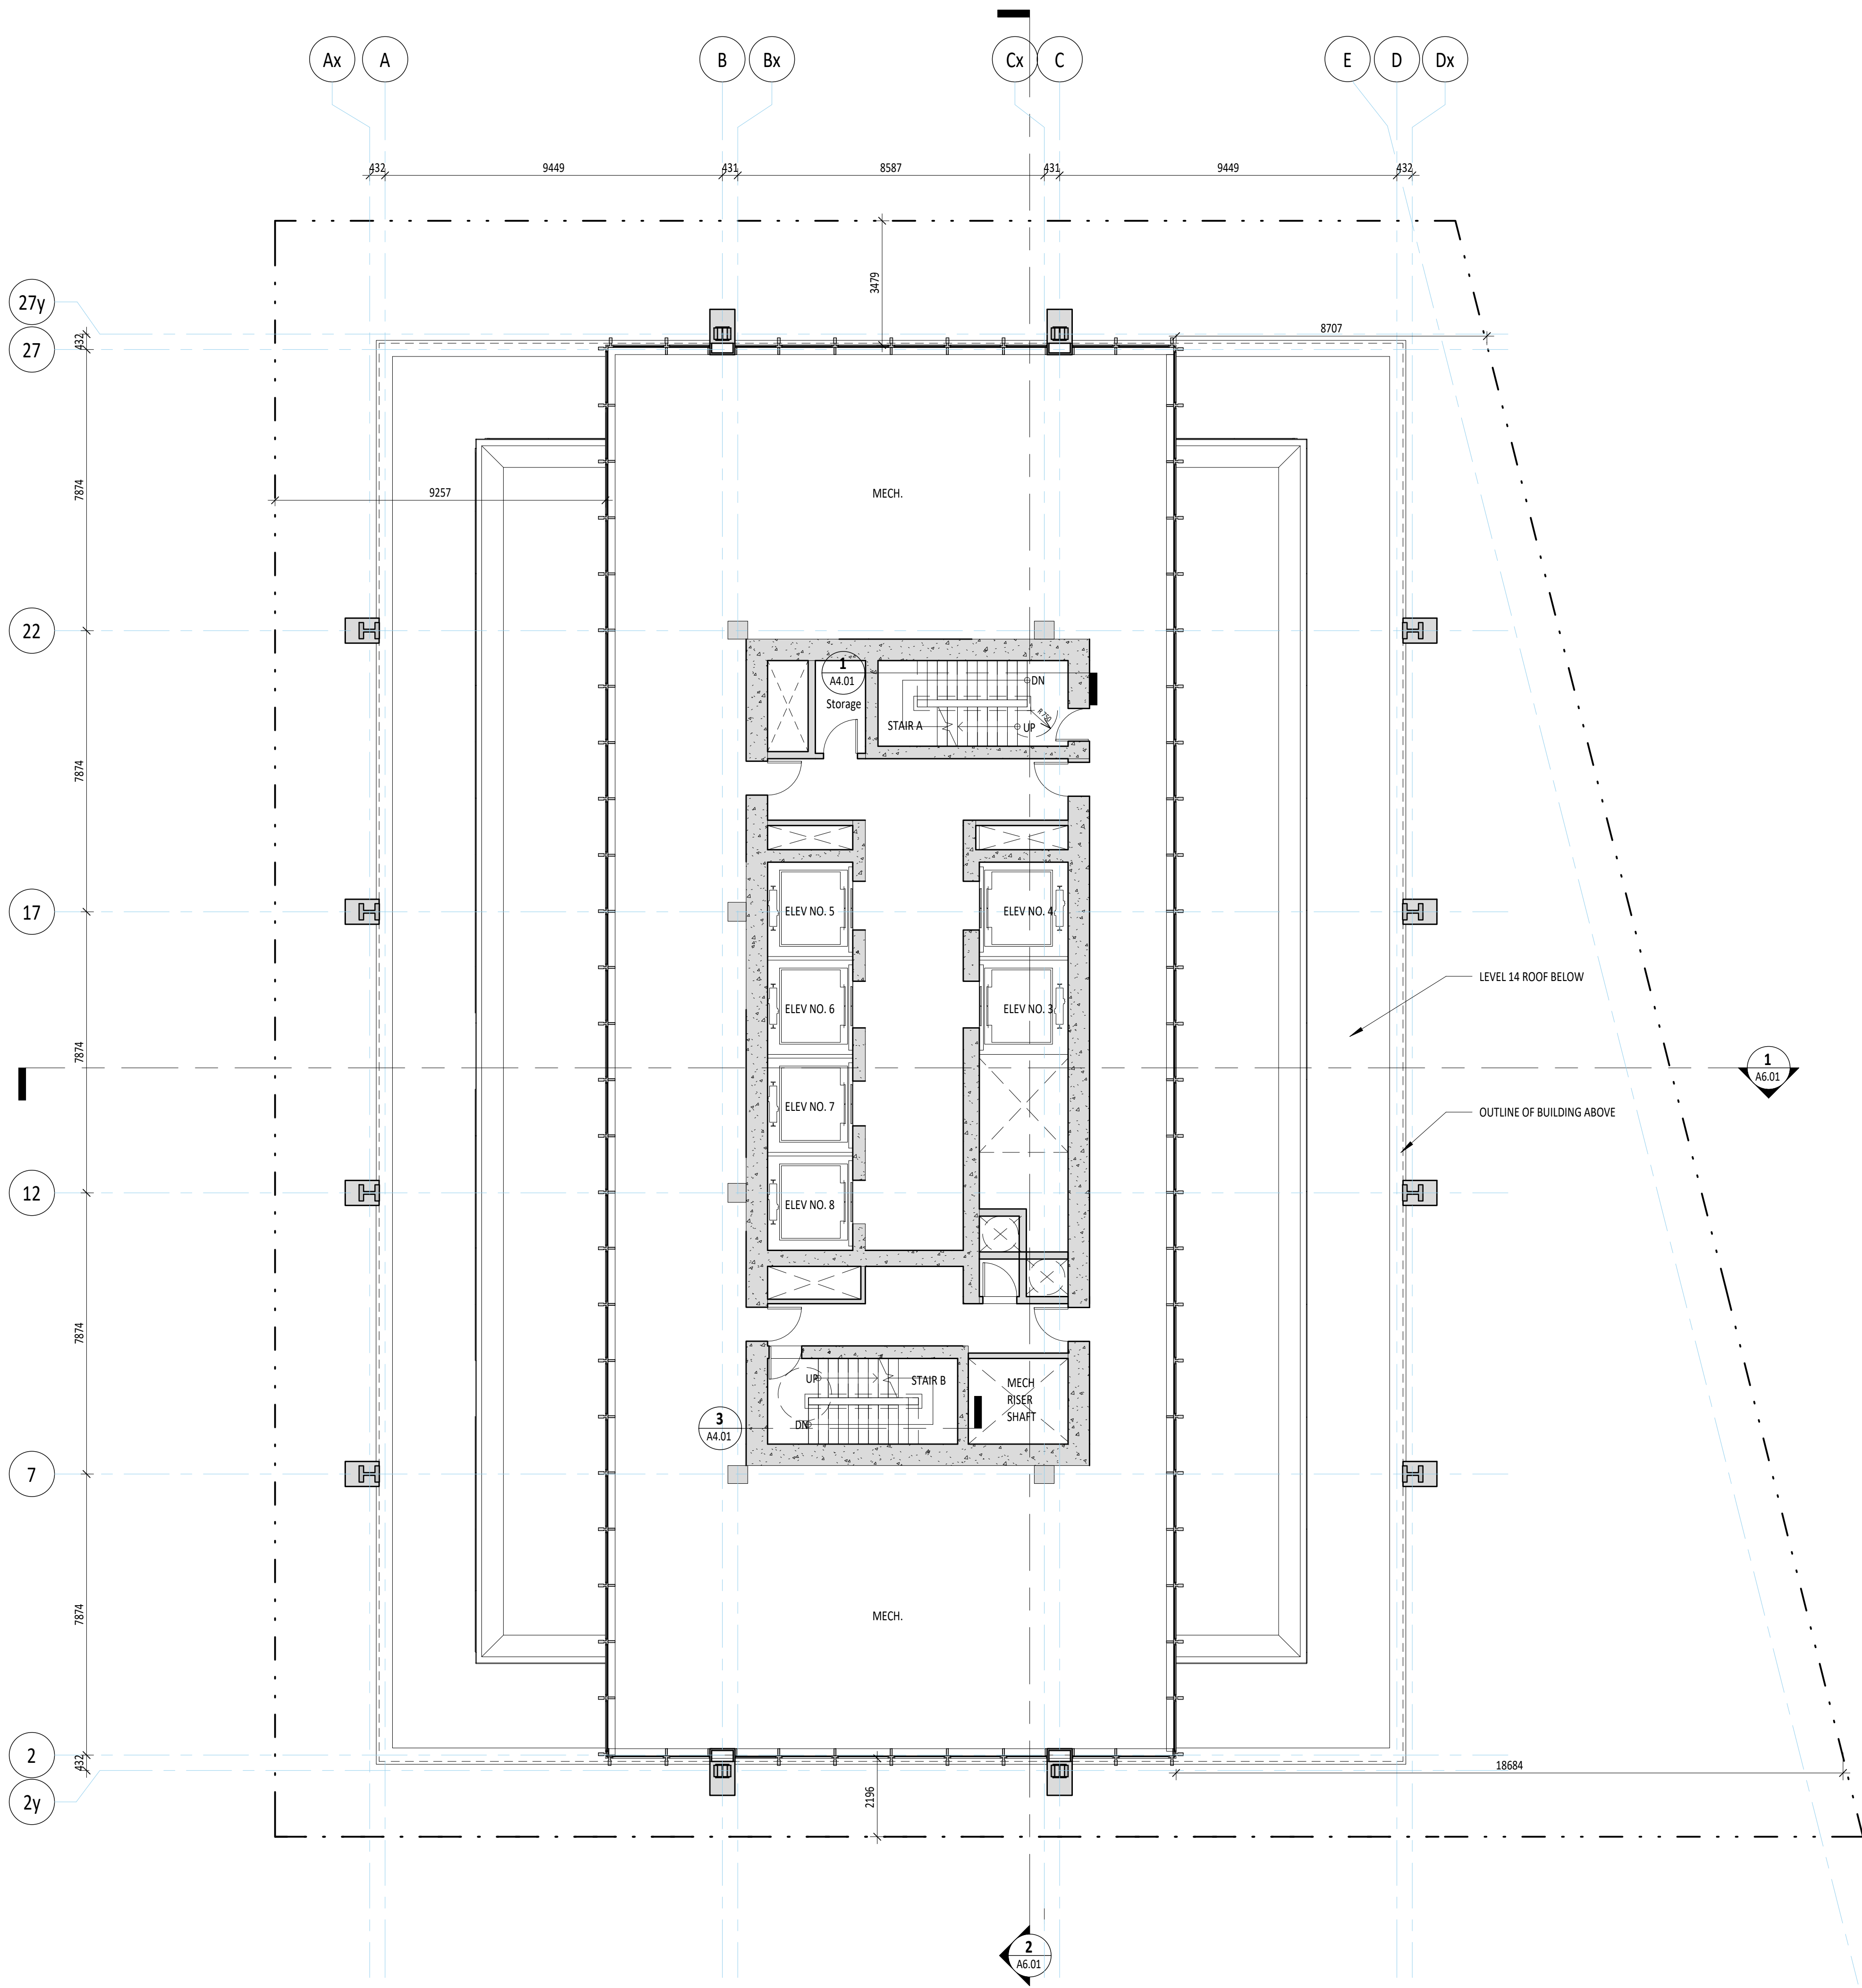

2 Level 15
A3.07 1:100

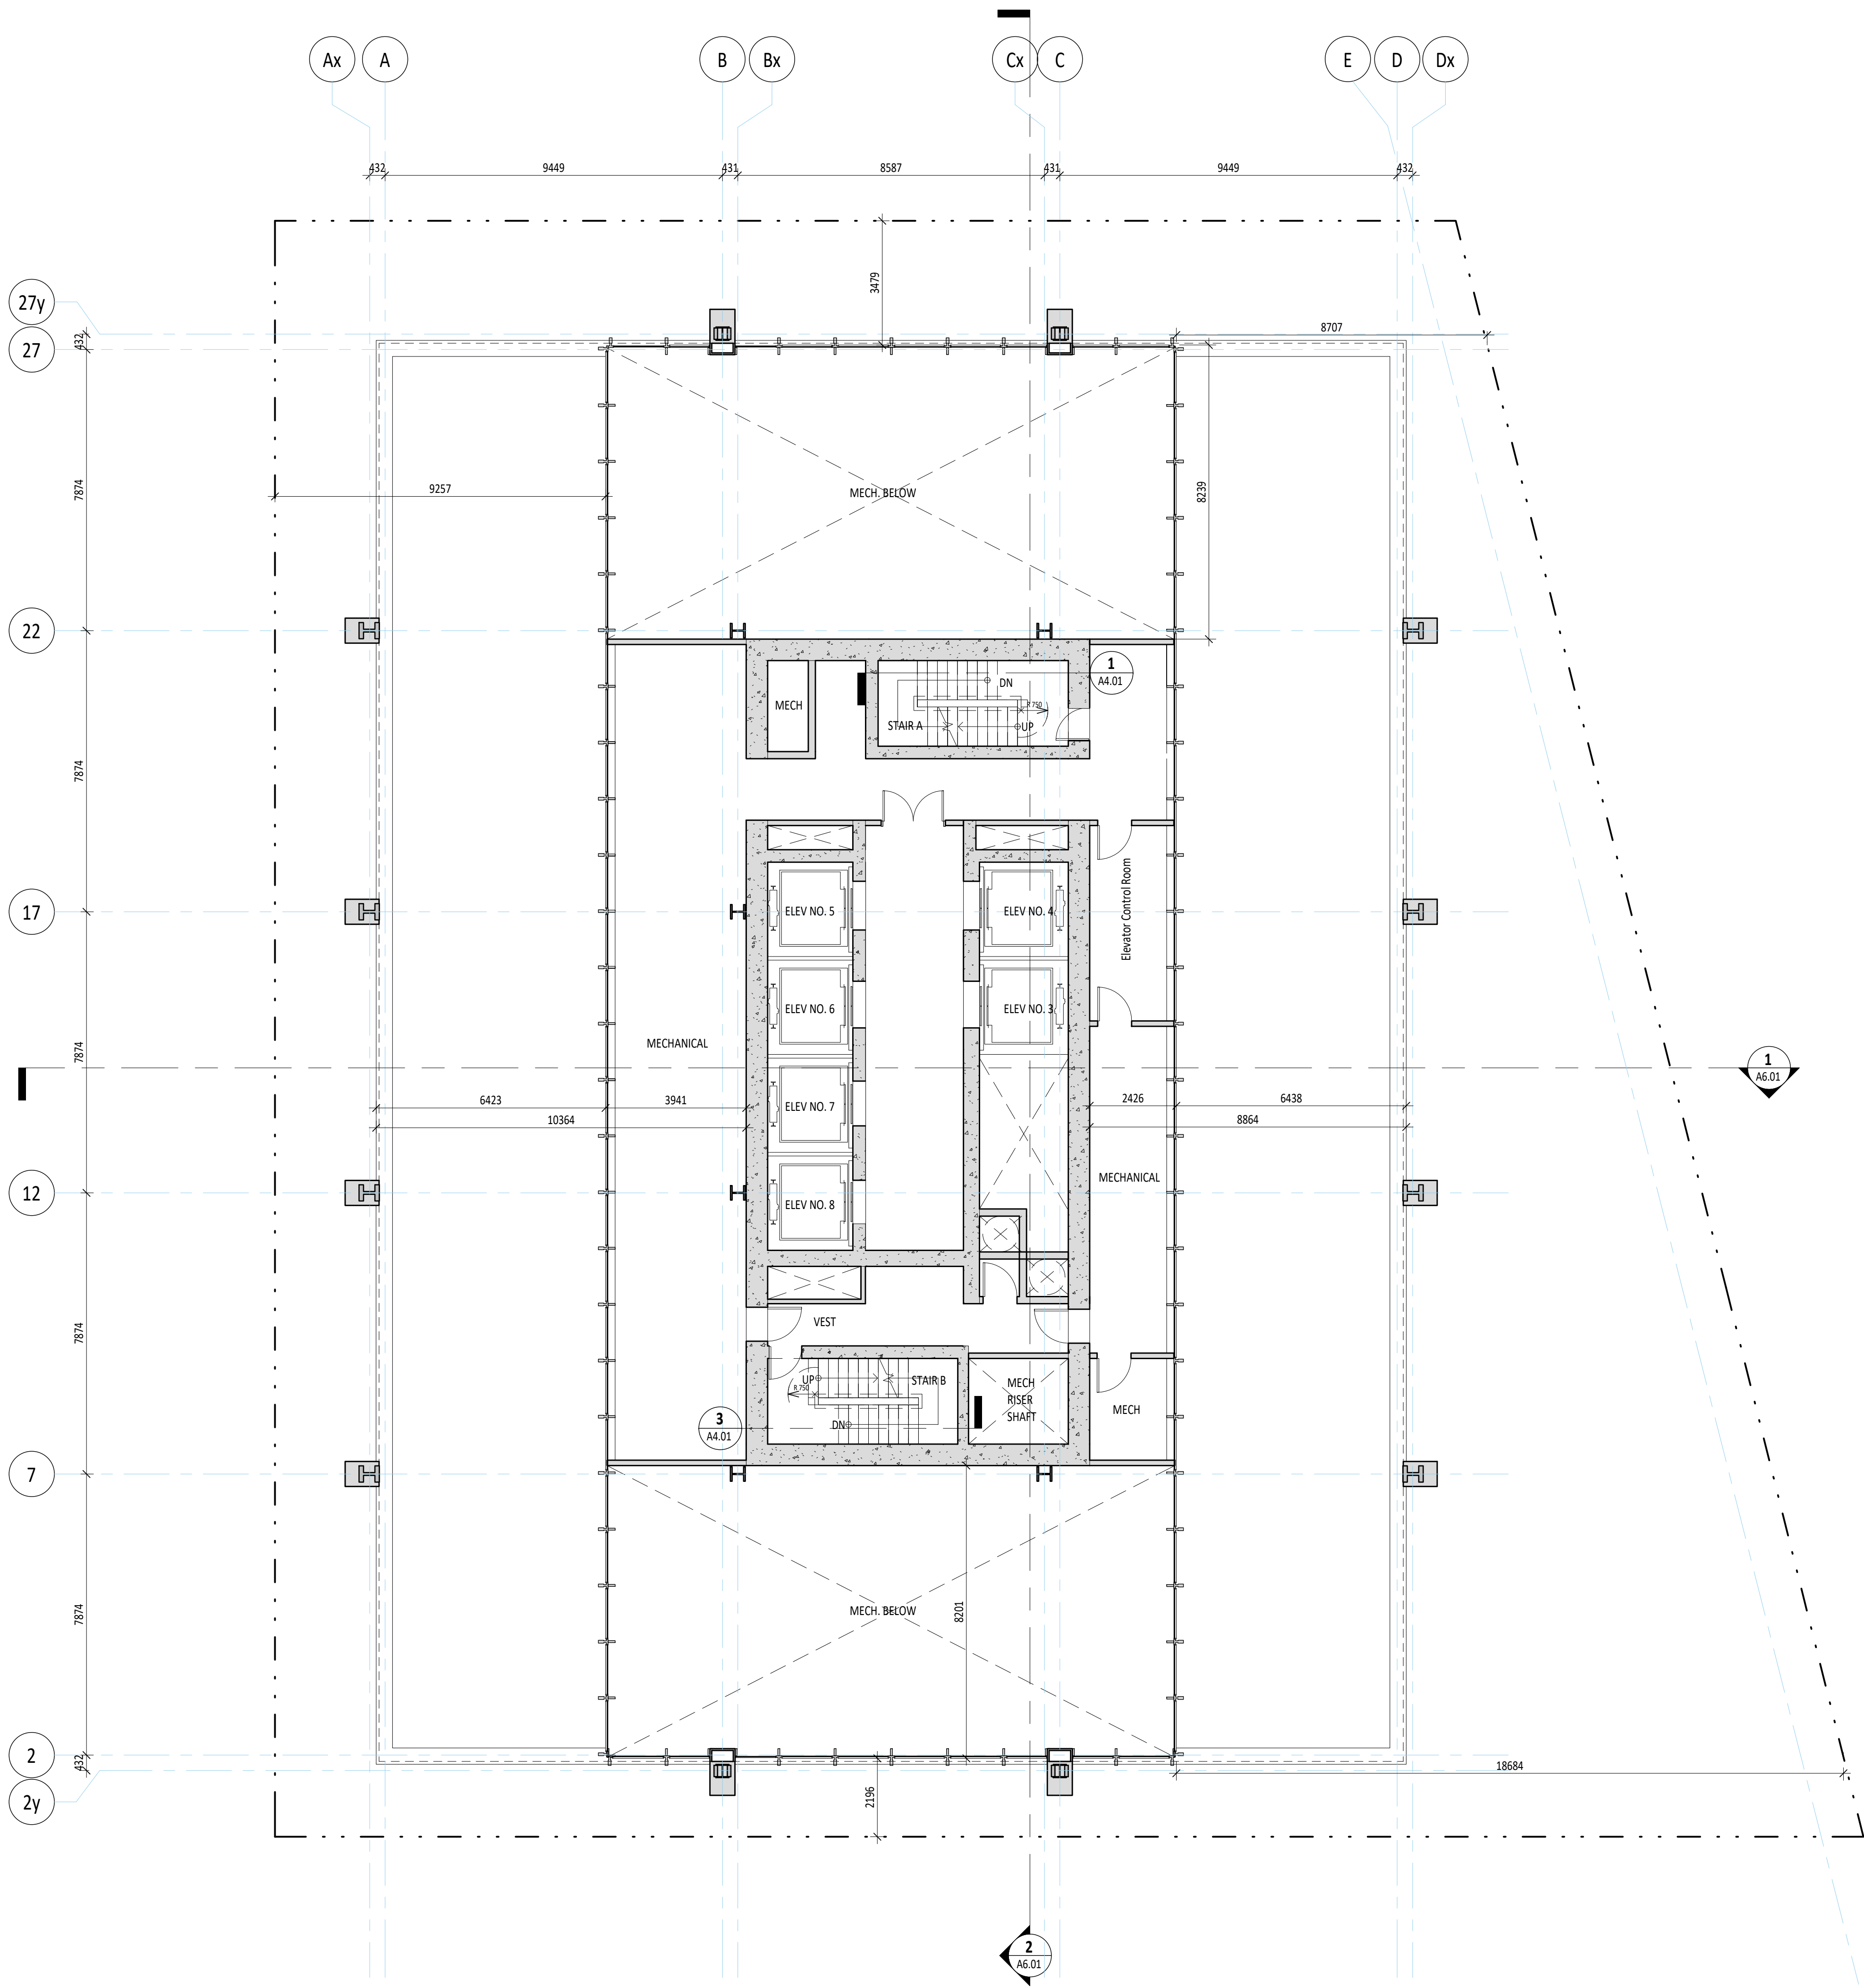

1 Level 16
A3.07 1:100

1	06/11/2024	ISSUED FOR BIA
2	06/11/2024	ISSUED FOR BIA
3	06/11/2024	ISSUED FOR BIA

KPMB Architects
351 King St E, Suite 1200
Toronto, ON, Canada M5A 0L6
416.977.5104

GWL Realty Advisors
200 University

Project North True North

Project No. 2018
Scale 1:100
Plot Date 30/05/2022

**LEVEL 15 PLAN AND
LEVEL 16 PLANS**


A3.07

NEW CONSTRUCTION


EXISTING

Copyright is that of the Architect.
Any version of the drawing reproduced by any means from any media without prior written approval of the Architect is to be made for information only.
The Architect is not liable for any loss or damage of information resulting from subsequent reproduction of the original drawing.

GENERAL NOTES:
1. Drawings are not to be relied upon by the Contractor to perform the work and will report any discrepancies with the correct documents to the Architect before commencing work.
2. The Architect and Drawings are to be used in conjunction with all other Contract Documents including the Project Manual and the Schedule of Values.
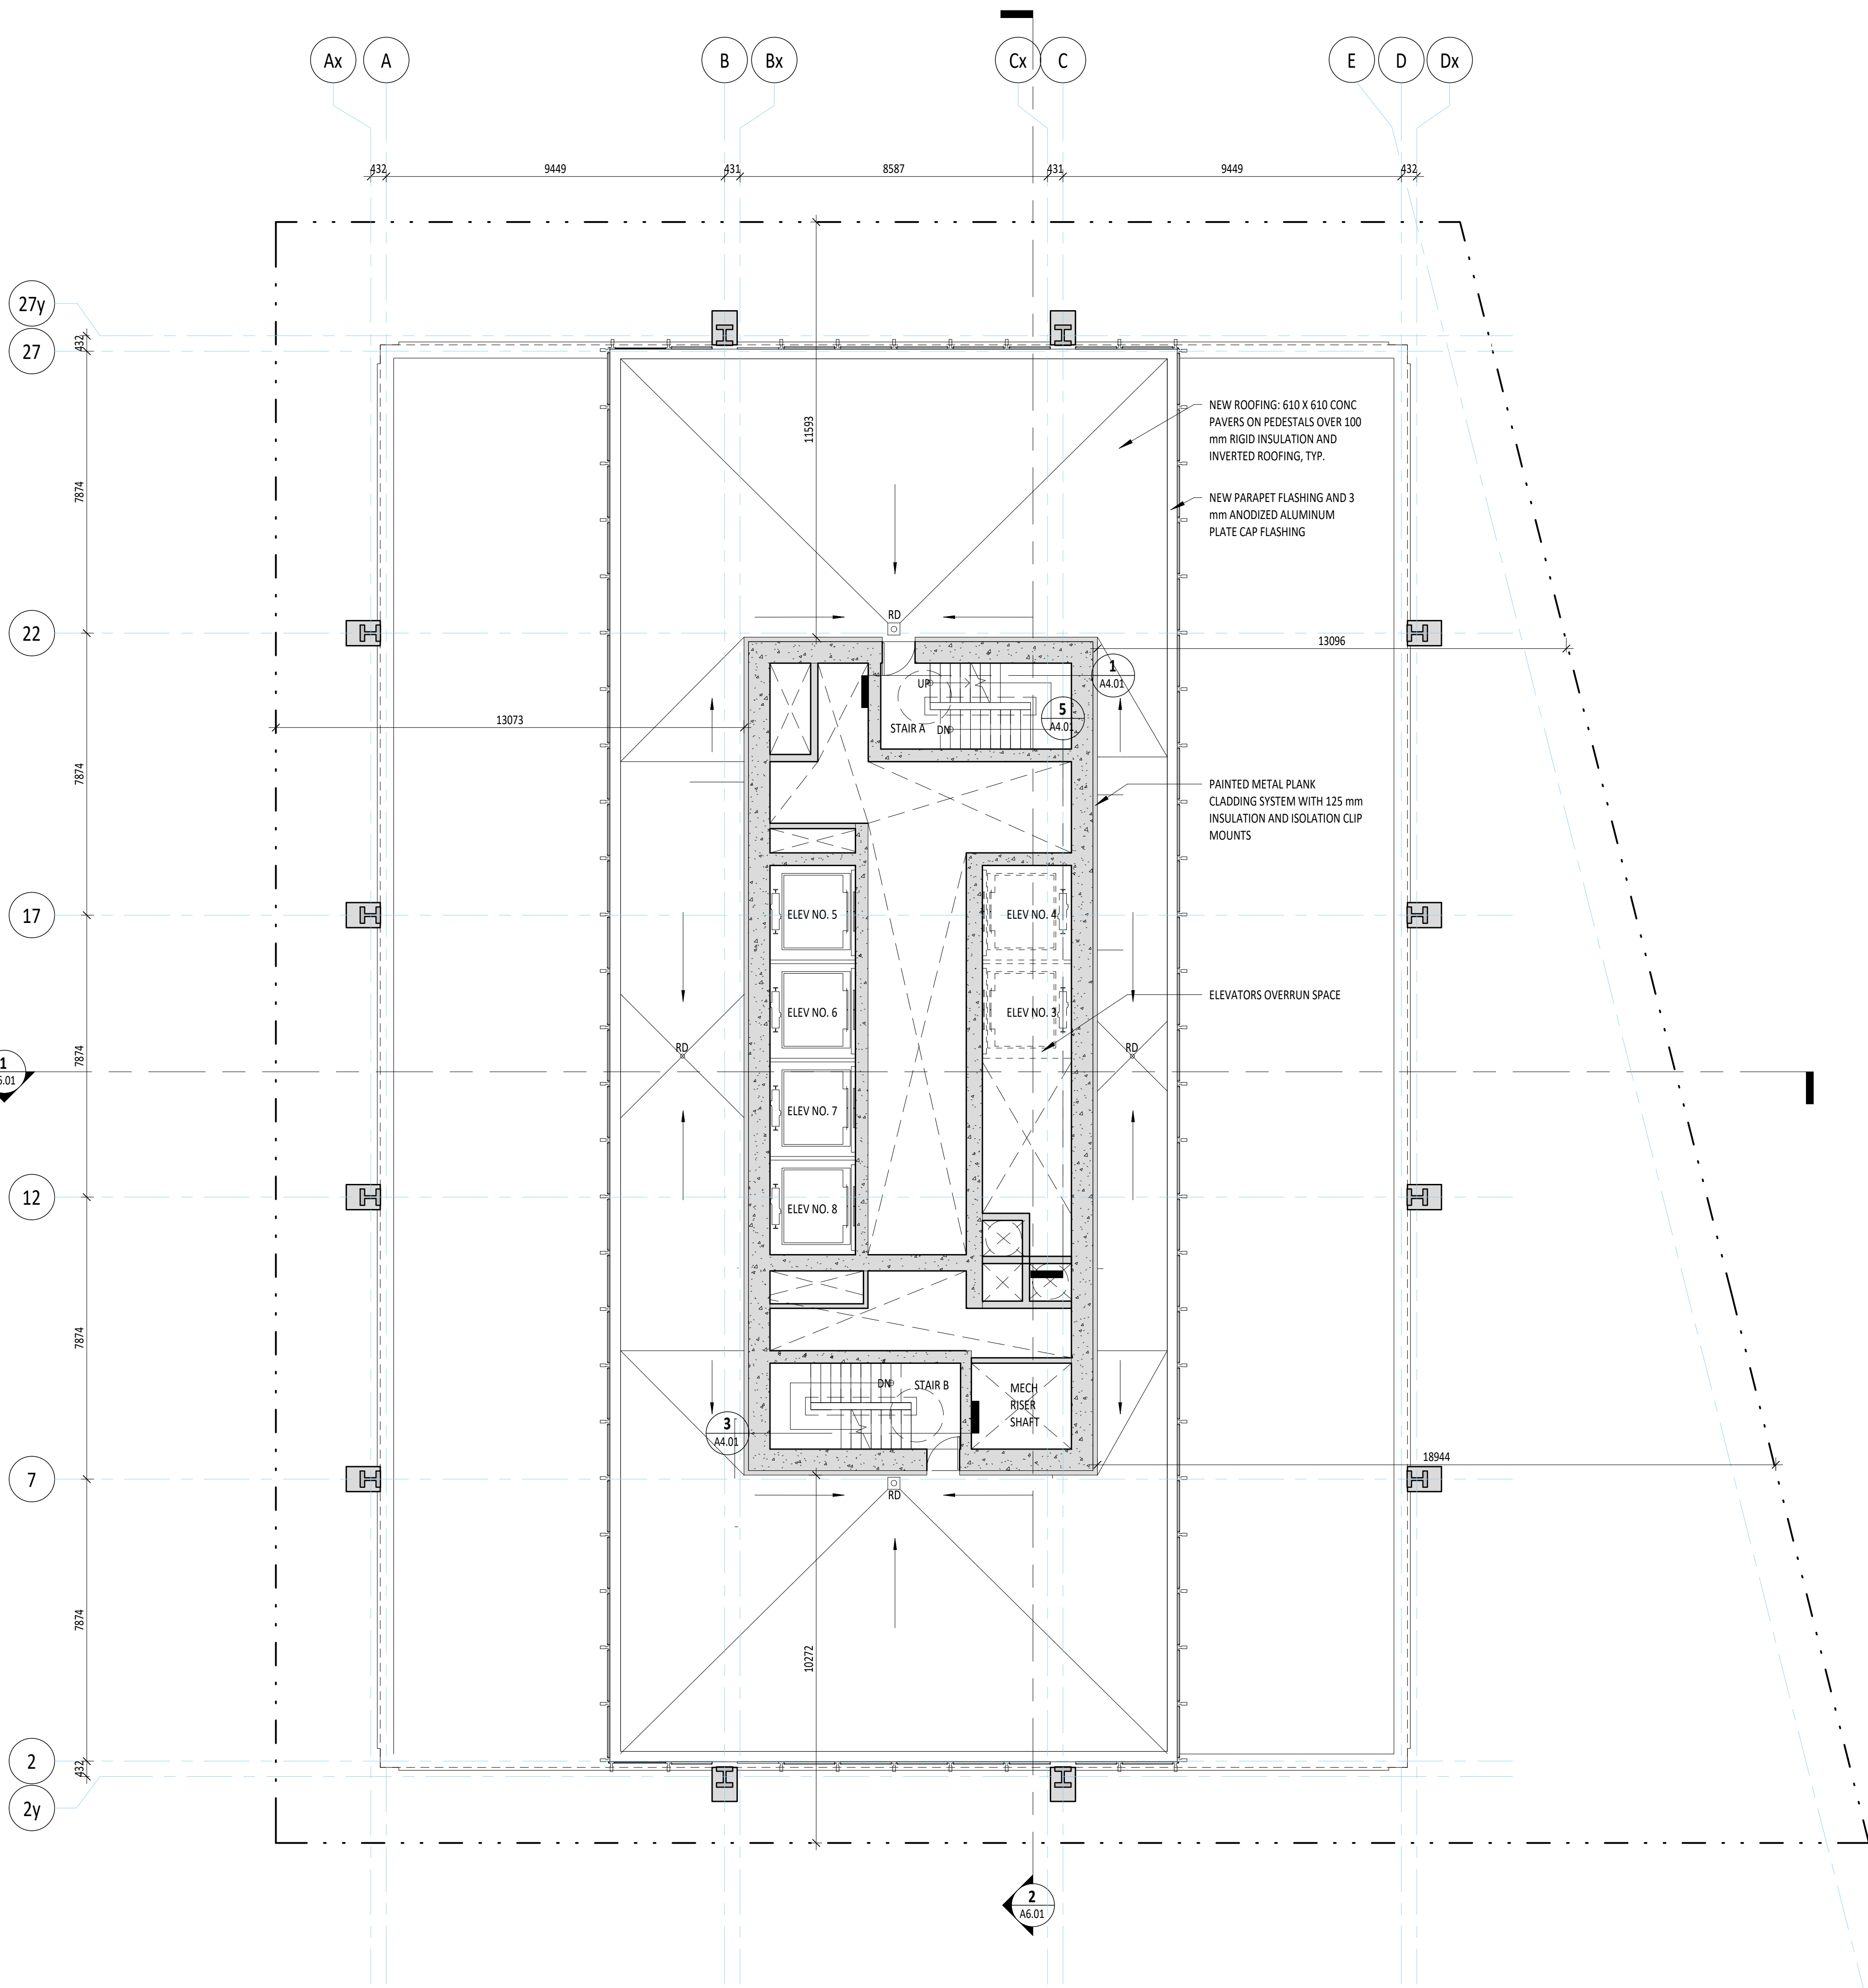

2 Level 16 ROOF
A3.08 1:100

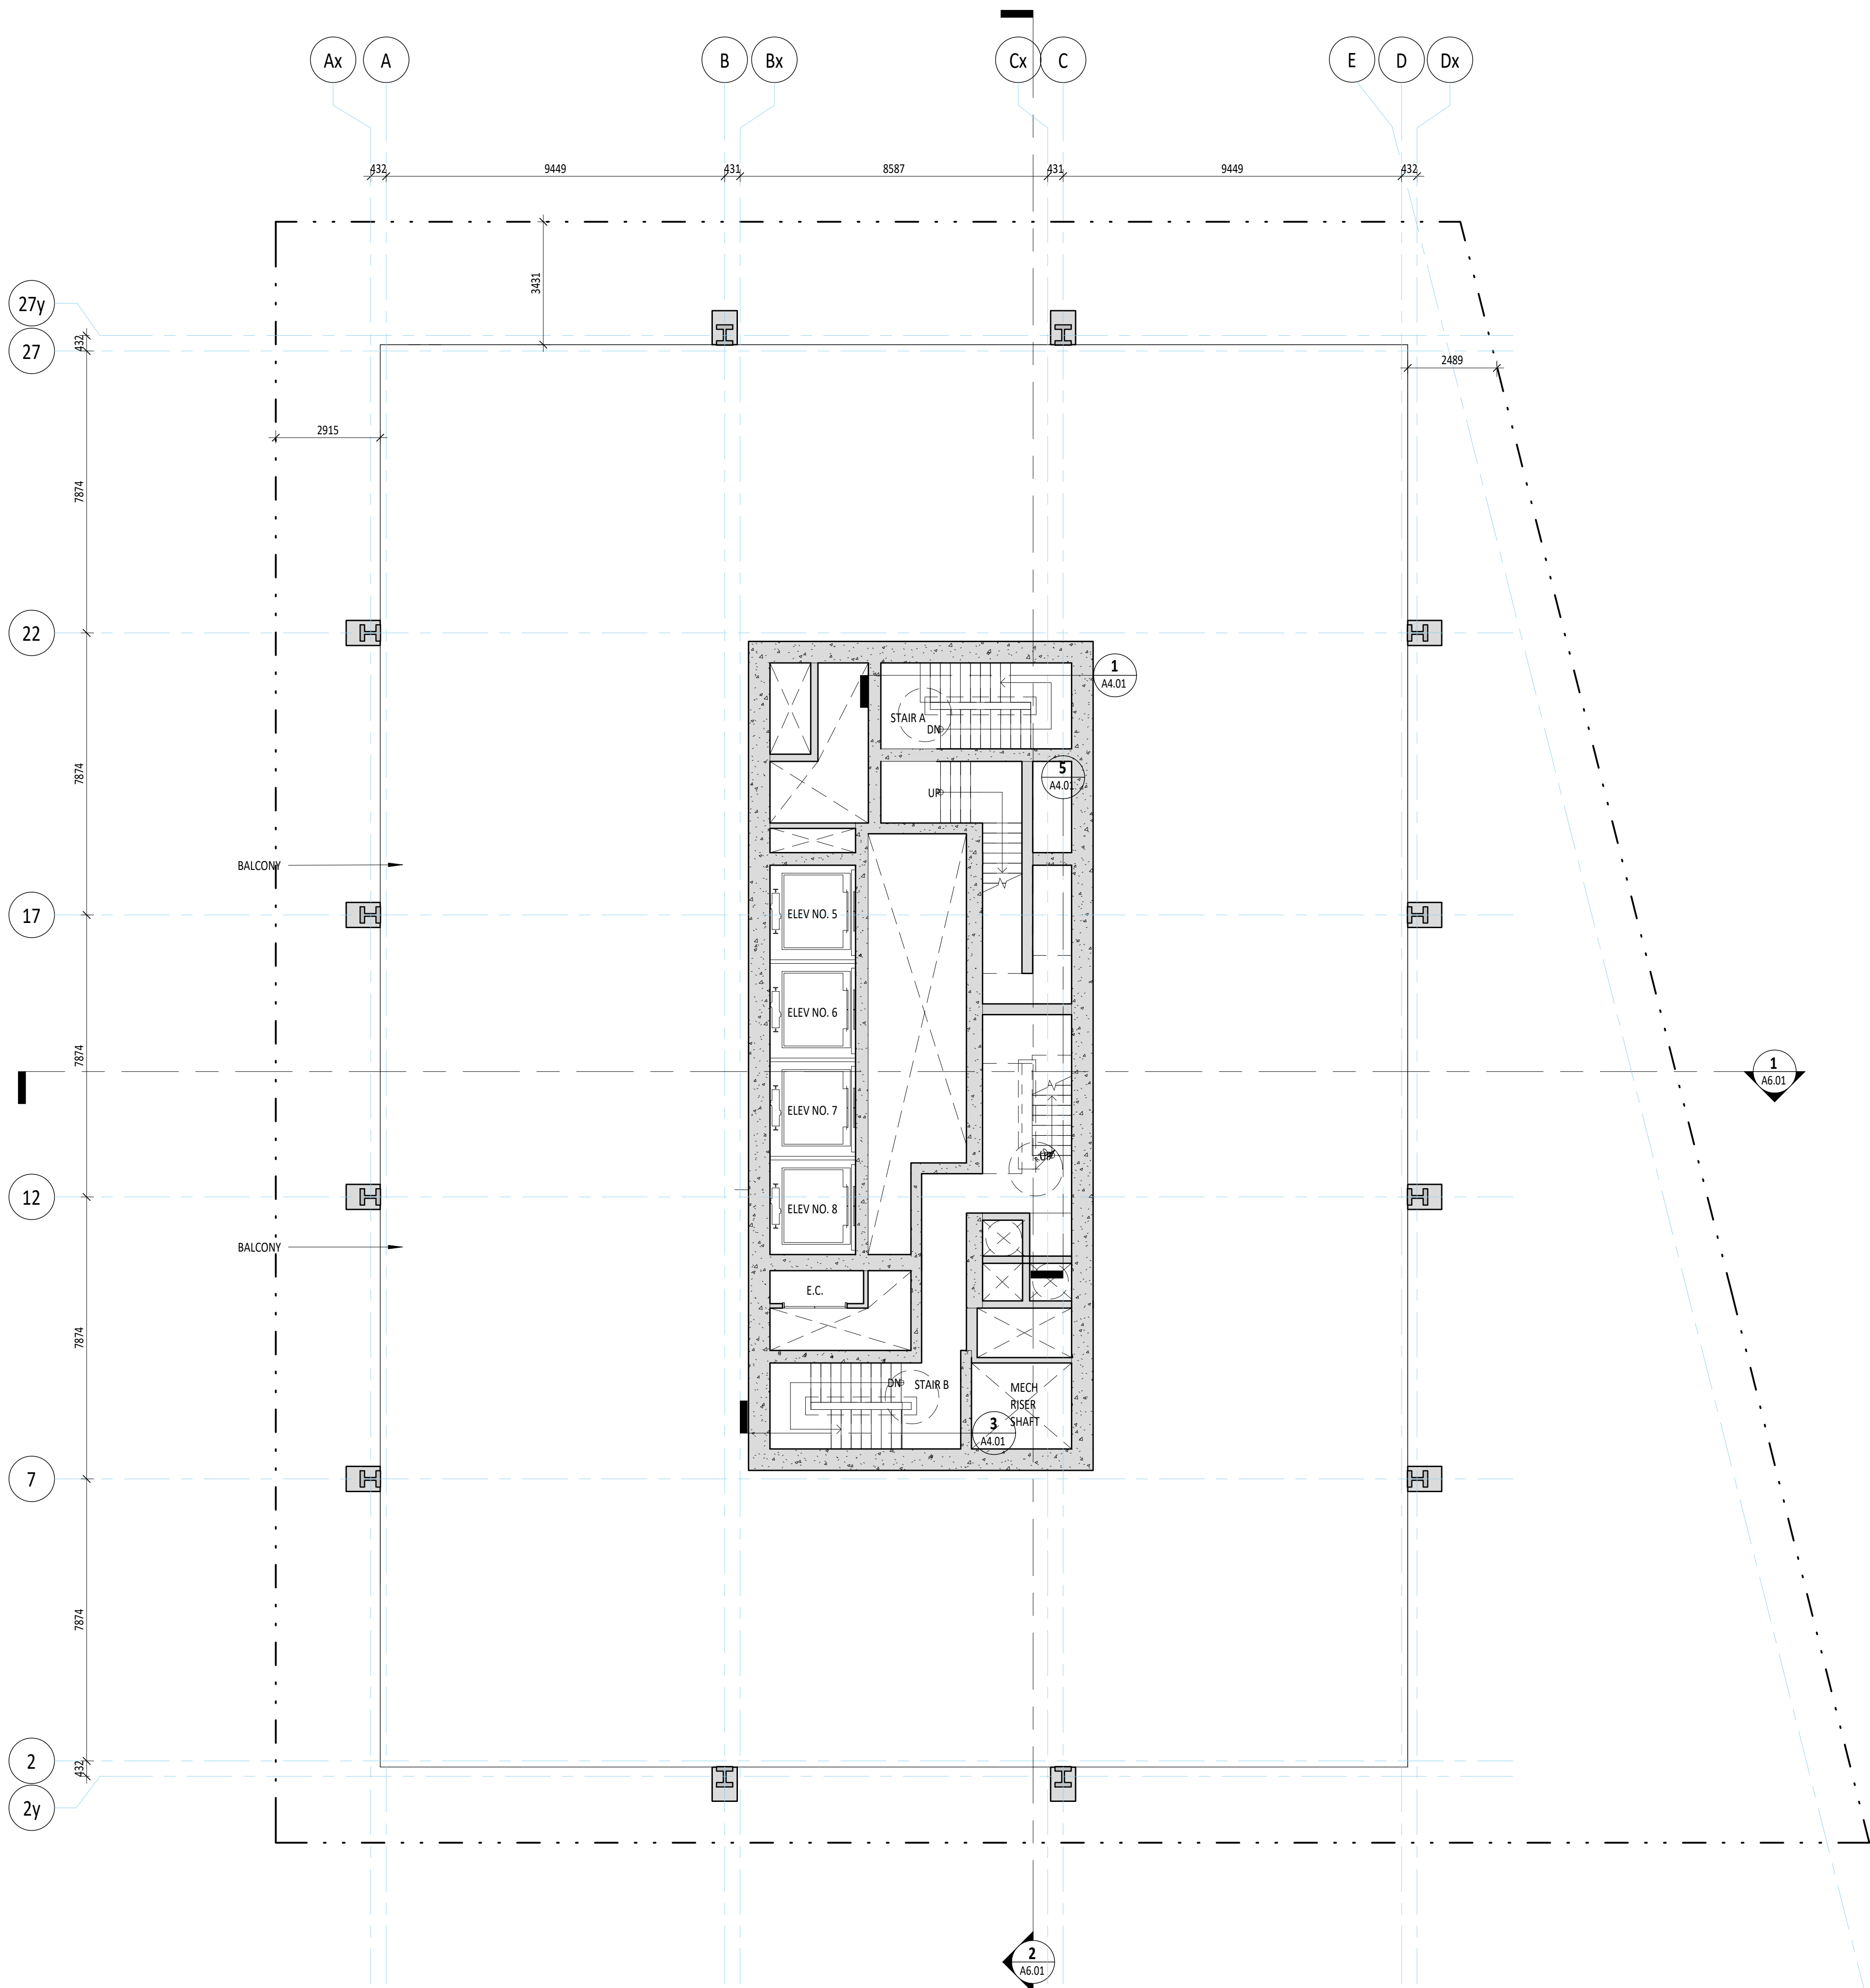


1 Level 17
A3.08 1:100

1	06/11/2024	ISSUED FOR BIA
2	06/11/2024	ISSUED FOR BIA
3	06/11/2024	ISSUED FOR BIA

Rev. Date Issued

KPMB Architects
351 King St. E., Suite 1200
Toronto, ON, Canada M5A 0L8
416.977.5104

GWL Realty Advisors
200 University

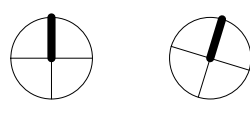

Project North True North

Project No. 2018
Scale 1:100
Plot Date 30/05/2022

**LEVEL 16 ROOF AND
LEVEL 17 PLANS**


A3.08

NEW CONSTRUCTION


EXISTING

Copyright is held by the Architect.
Any version of this drawing reproduced by any means from any media without prior written approval of the Architect is to be made for information only.
This document is not liable for any loss or distortion of information resulting from subsequent reproduction of this or any drawing.

GENERAL NOTES:
1. Drawings are to be read in relation. Contractor will verify all existing conditions and dimensions required to perform the work and will report any discrepancies with the project team and the Architect.
2. The Architectural Drawings are to be read in conjunction with all other Contract Documents including the Project Manual and the Schedule of Values.
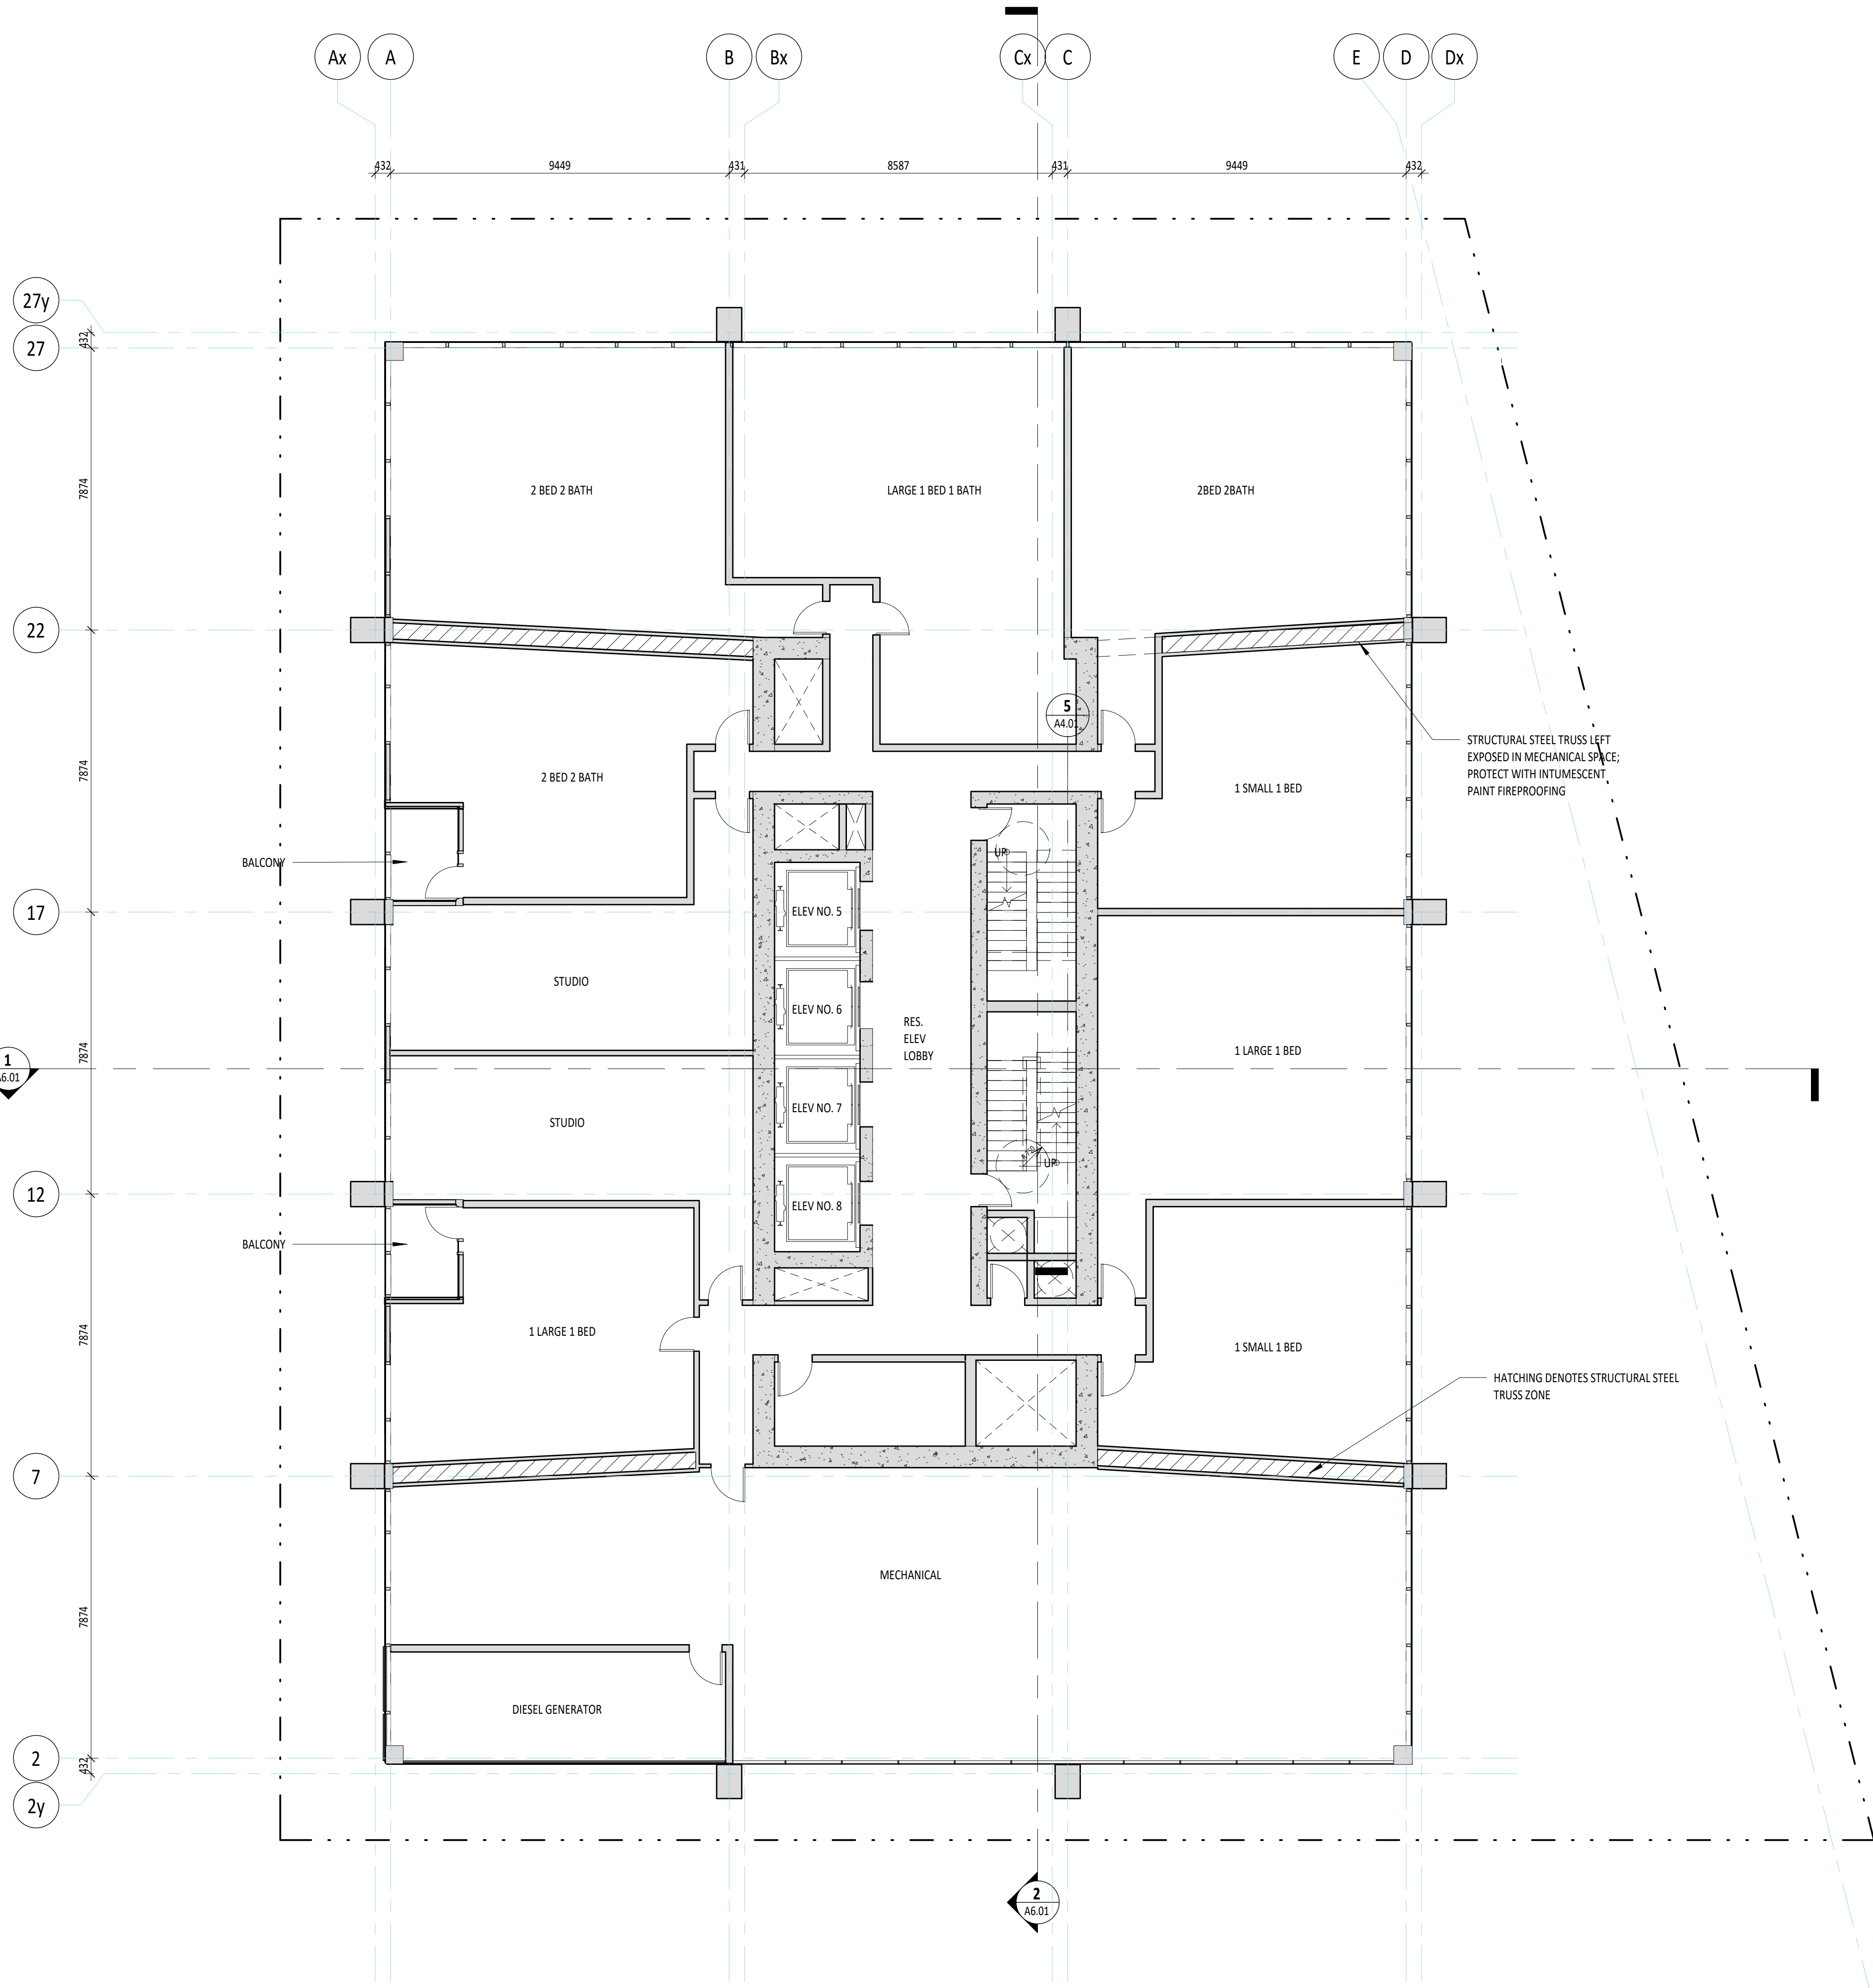

2 Level 18
A3.09 1:100

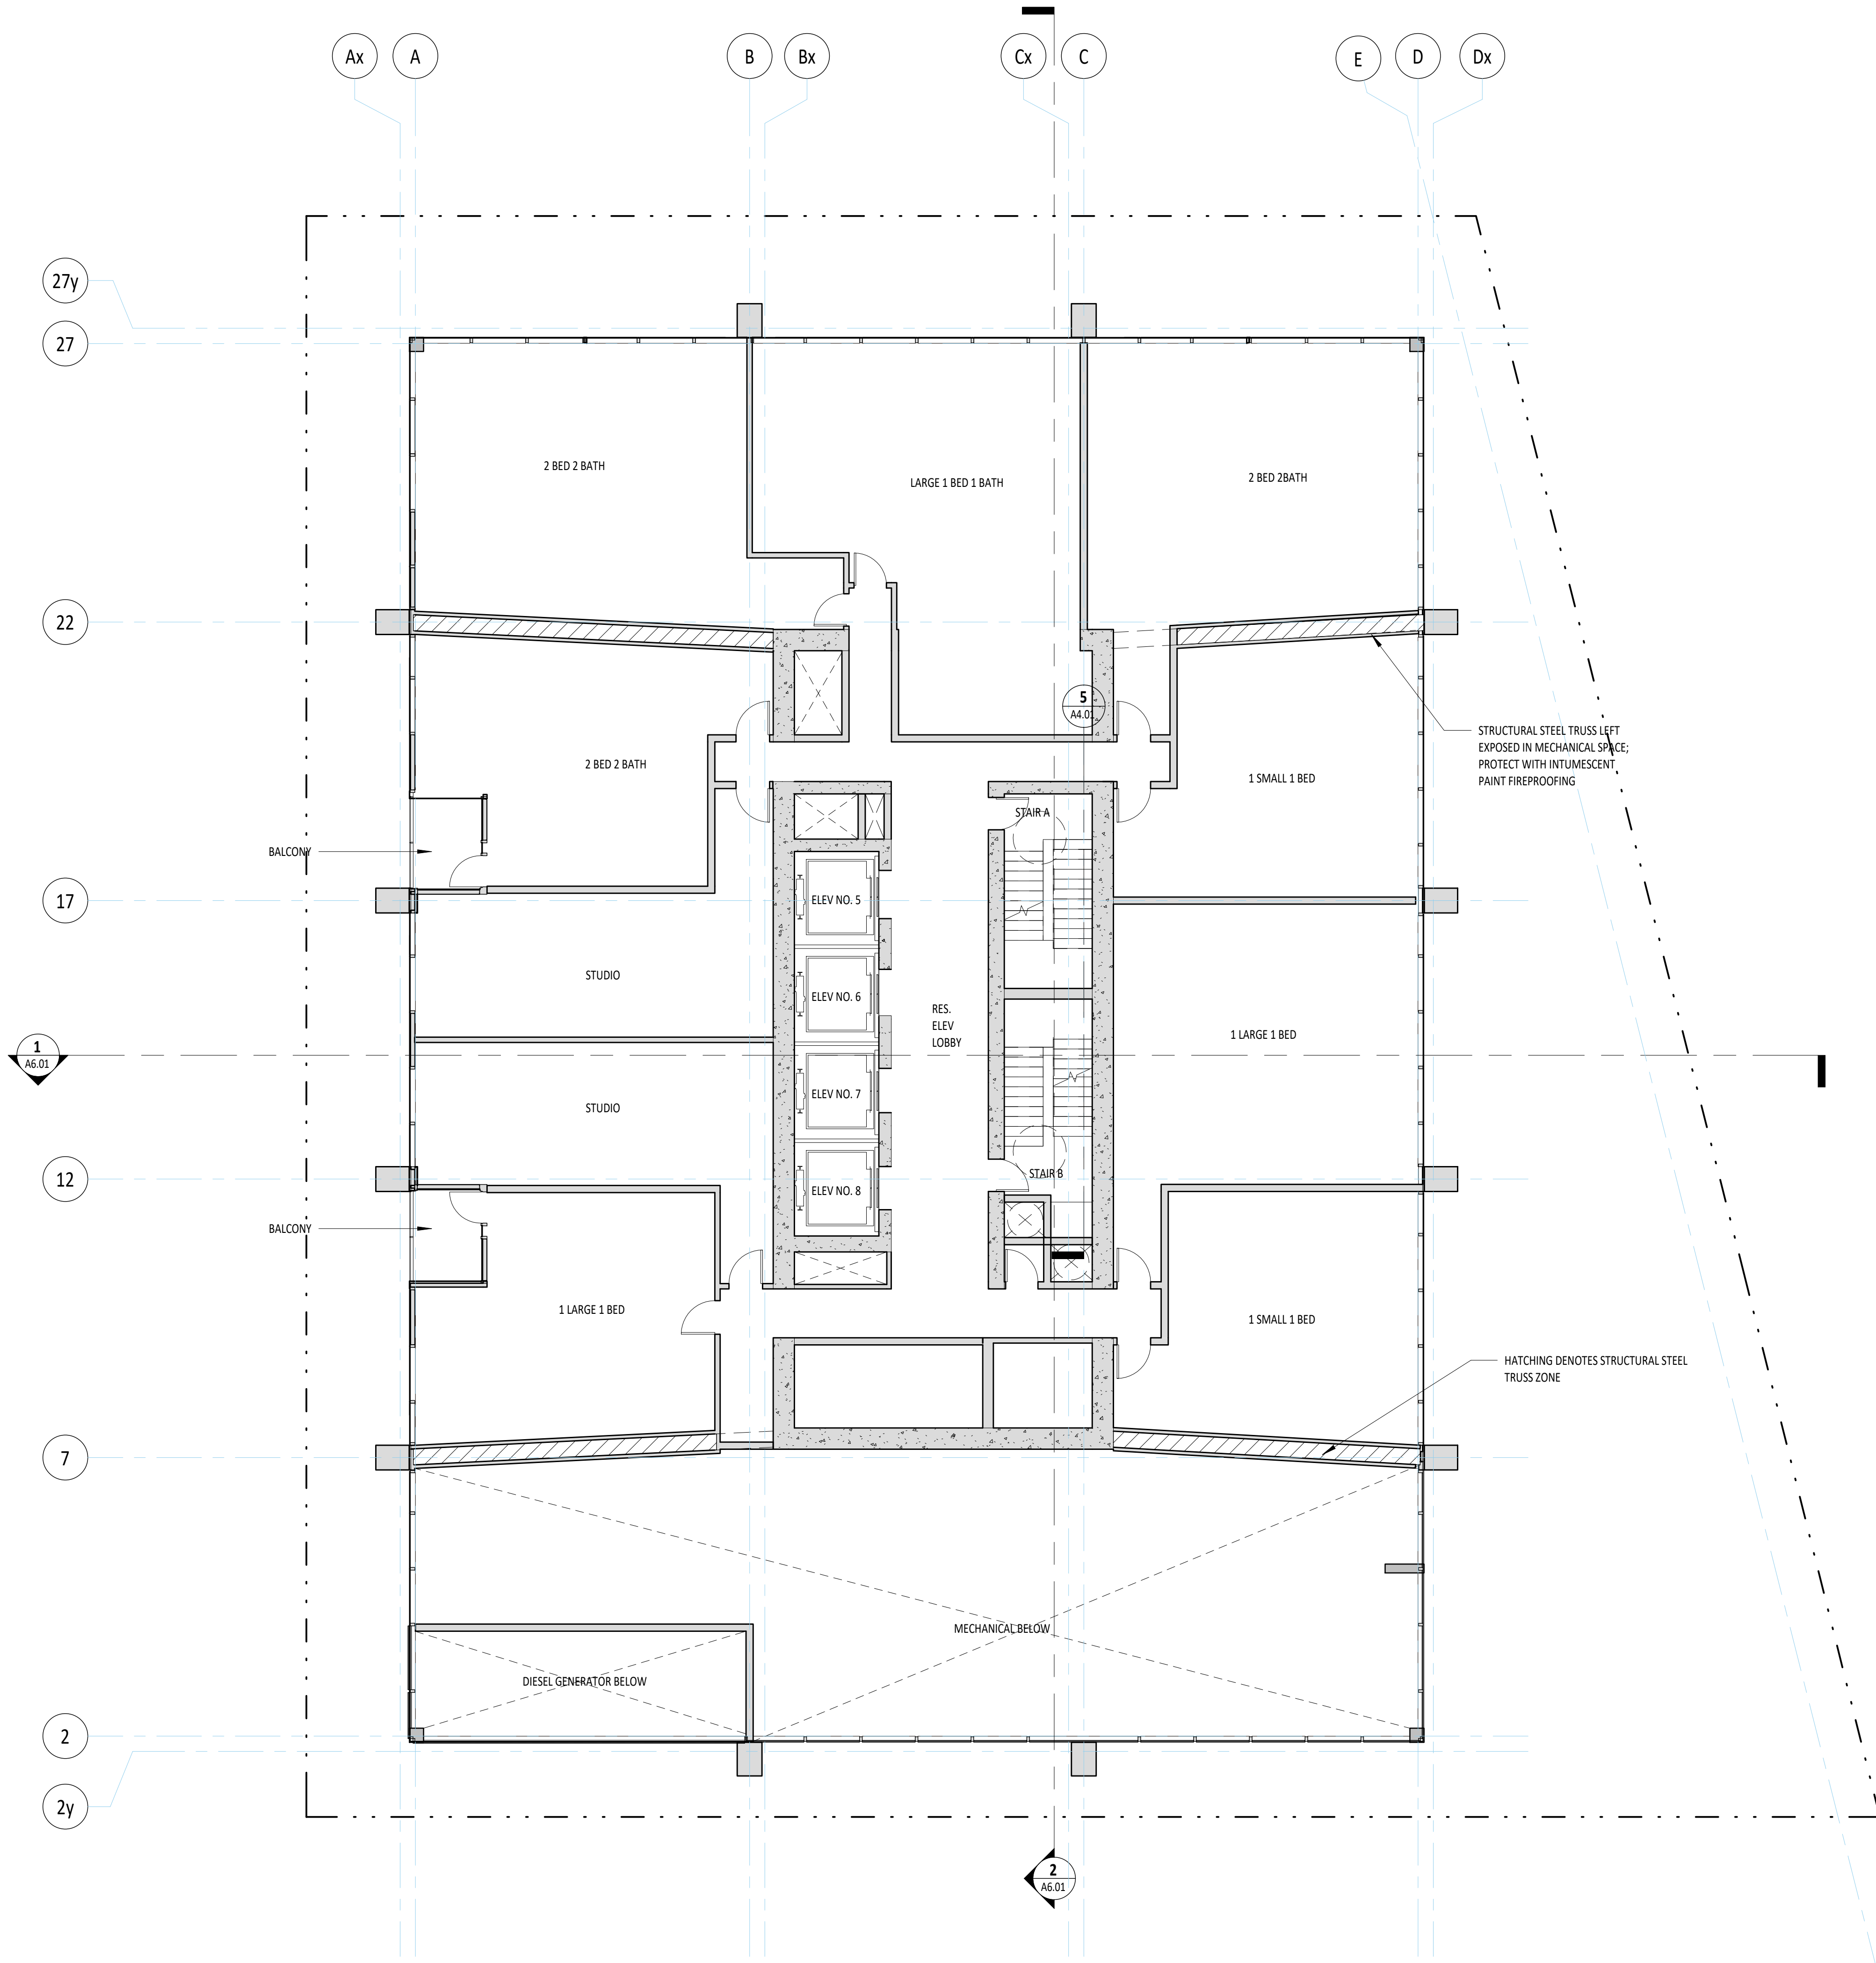


1 Level 19
A3.09 1:100

1	06/01/2024	ISSUED FOR BIA
2	06/01/2024	ISSUED FOR BIA
3	06/01/2024	ISSUED FOR BIA

Rev. Date Issued

KPMB Architects
351 King St E, Suite 1200
Toronto, ON, Canada M5A 0L6
416.977.5104

GWL Realty Advisors
200 University

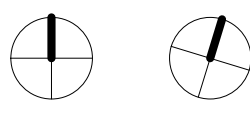

Project No. 2018
Scale 1:100
Plot Date 30/05/2022

**LEVEL 18 AND LEVEL 19
PLANS**


A3.09

NEW CONSTRUCTION


EXISTING

Copyright is that of the Architect.
Any version of the drawing reproduced by any means from any media without prior written approval of the Architect is to be made for information only.
The Architect is not liable for any loss or distortion of information resulting from subsequent reproduction of this or any drawing.

GENERAL NOTES:
1. Drawings are to be read in relation. Contractor will verify all existing conditions and dimensions required to perform the work and will report any discrepancies with the Architect immediately.
2. The Architect's Drawings are to be read in conjunction with all other Contract Documents including the Project Manual and the Schedule of Values.
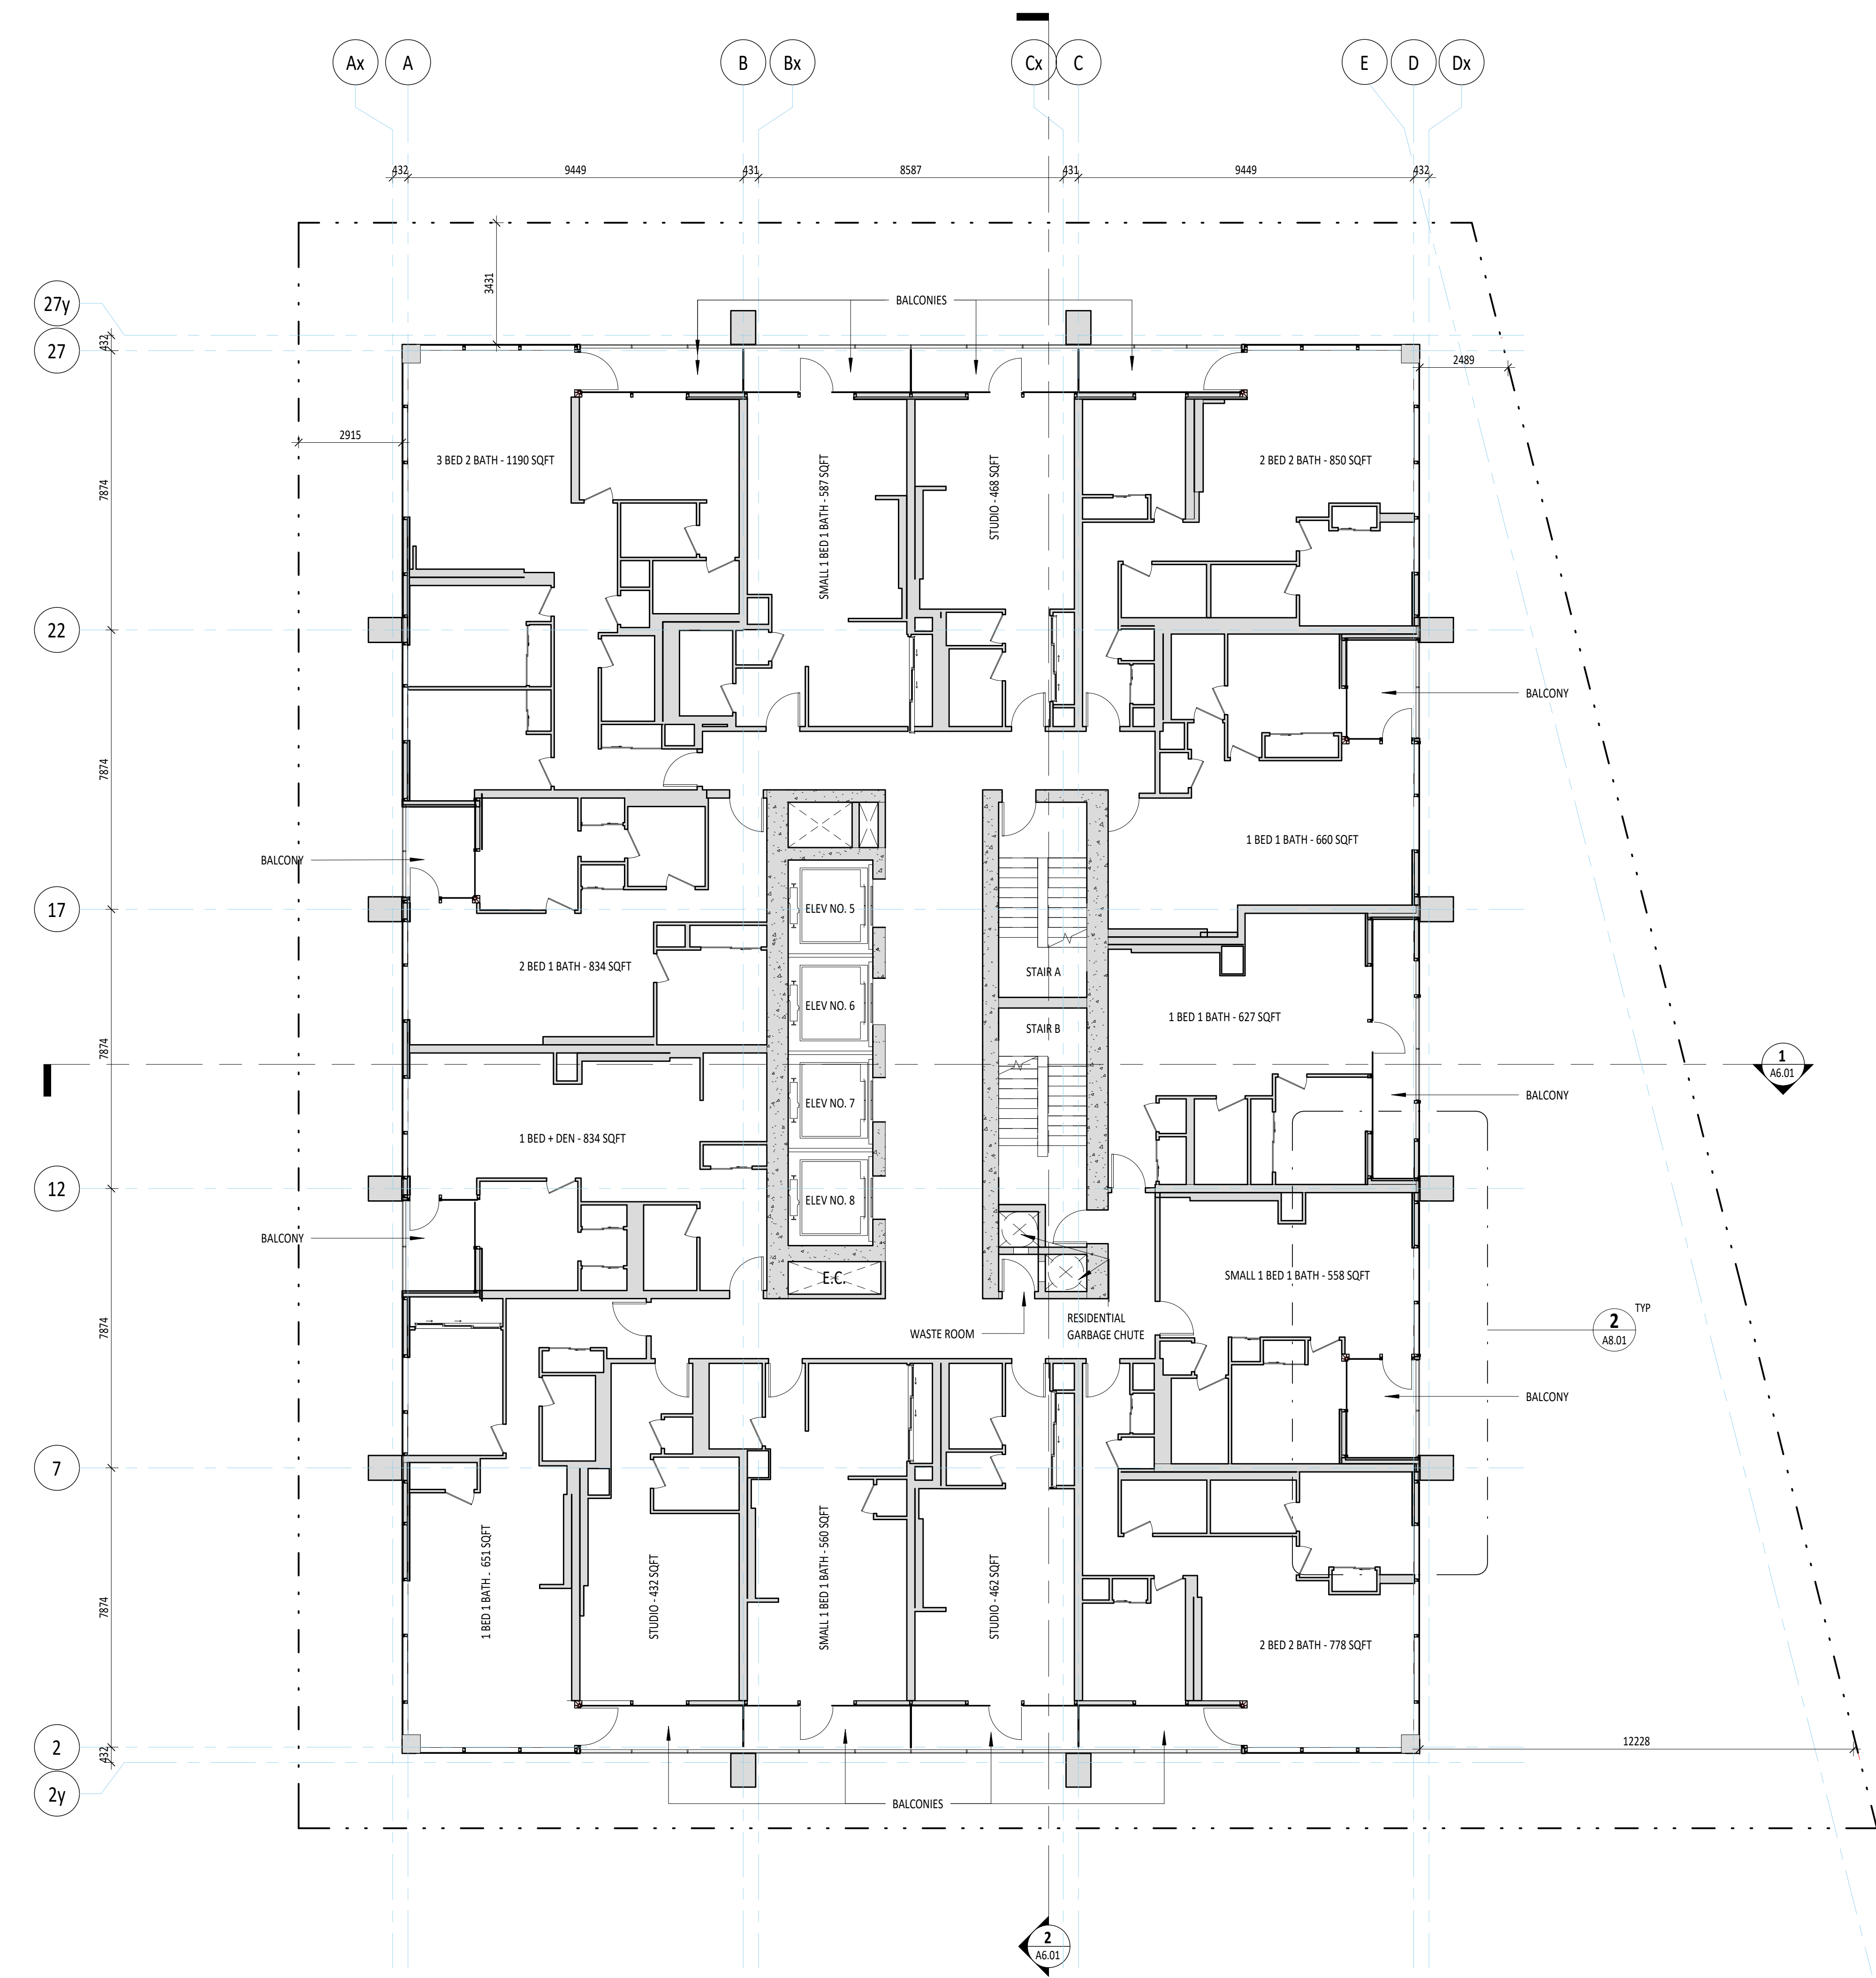

2 Level 20-45 - TYPICAL RES LAYOUT
A3.10 1:100

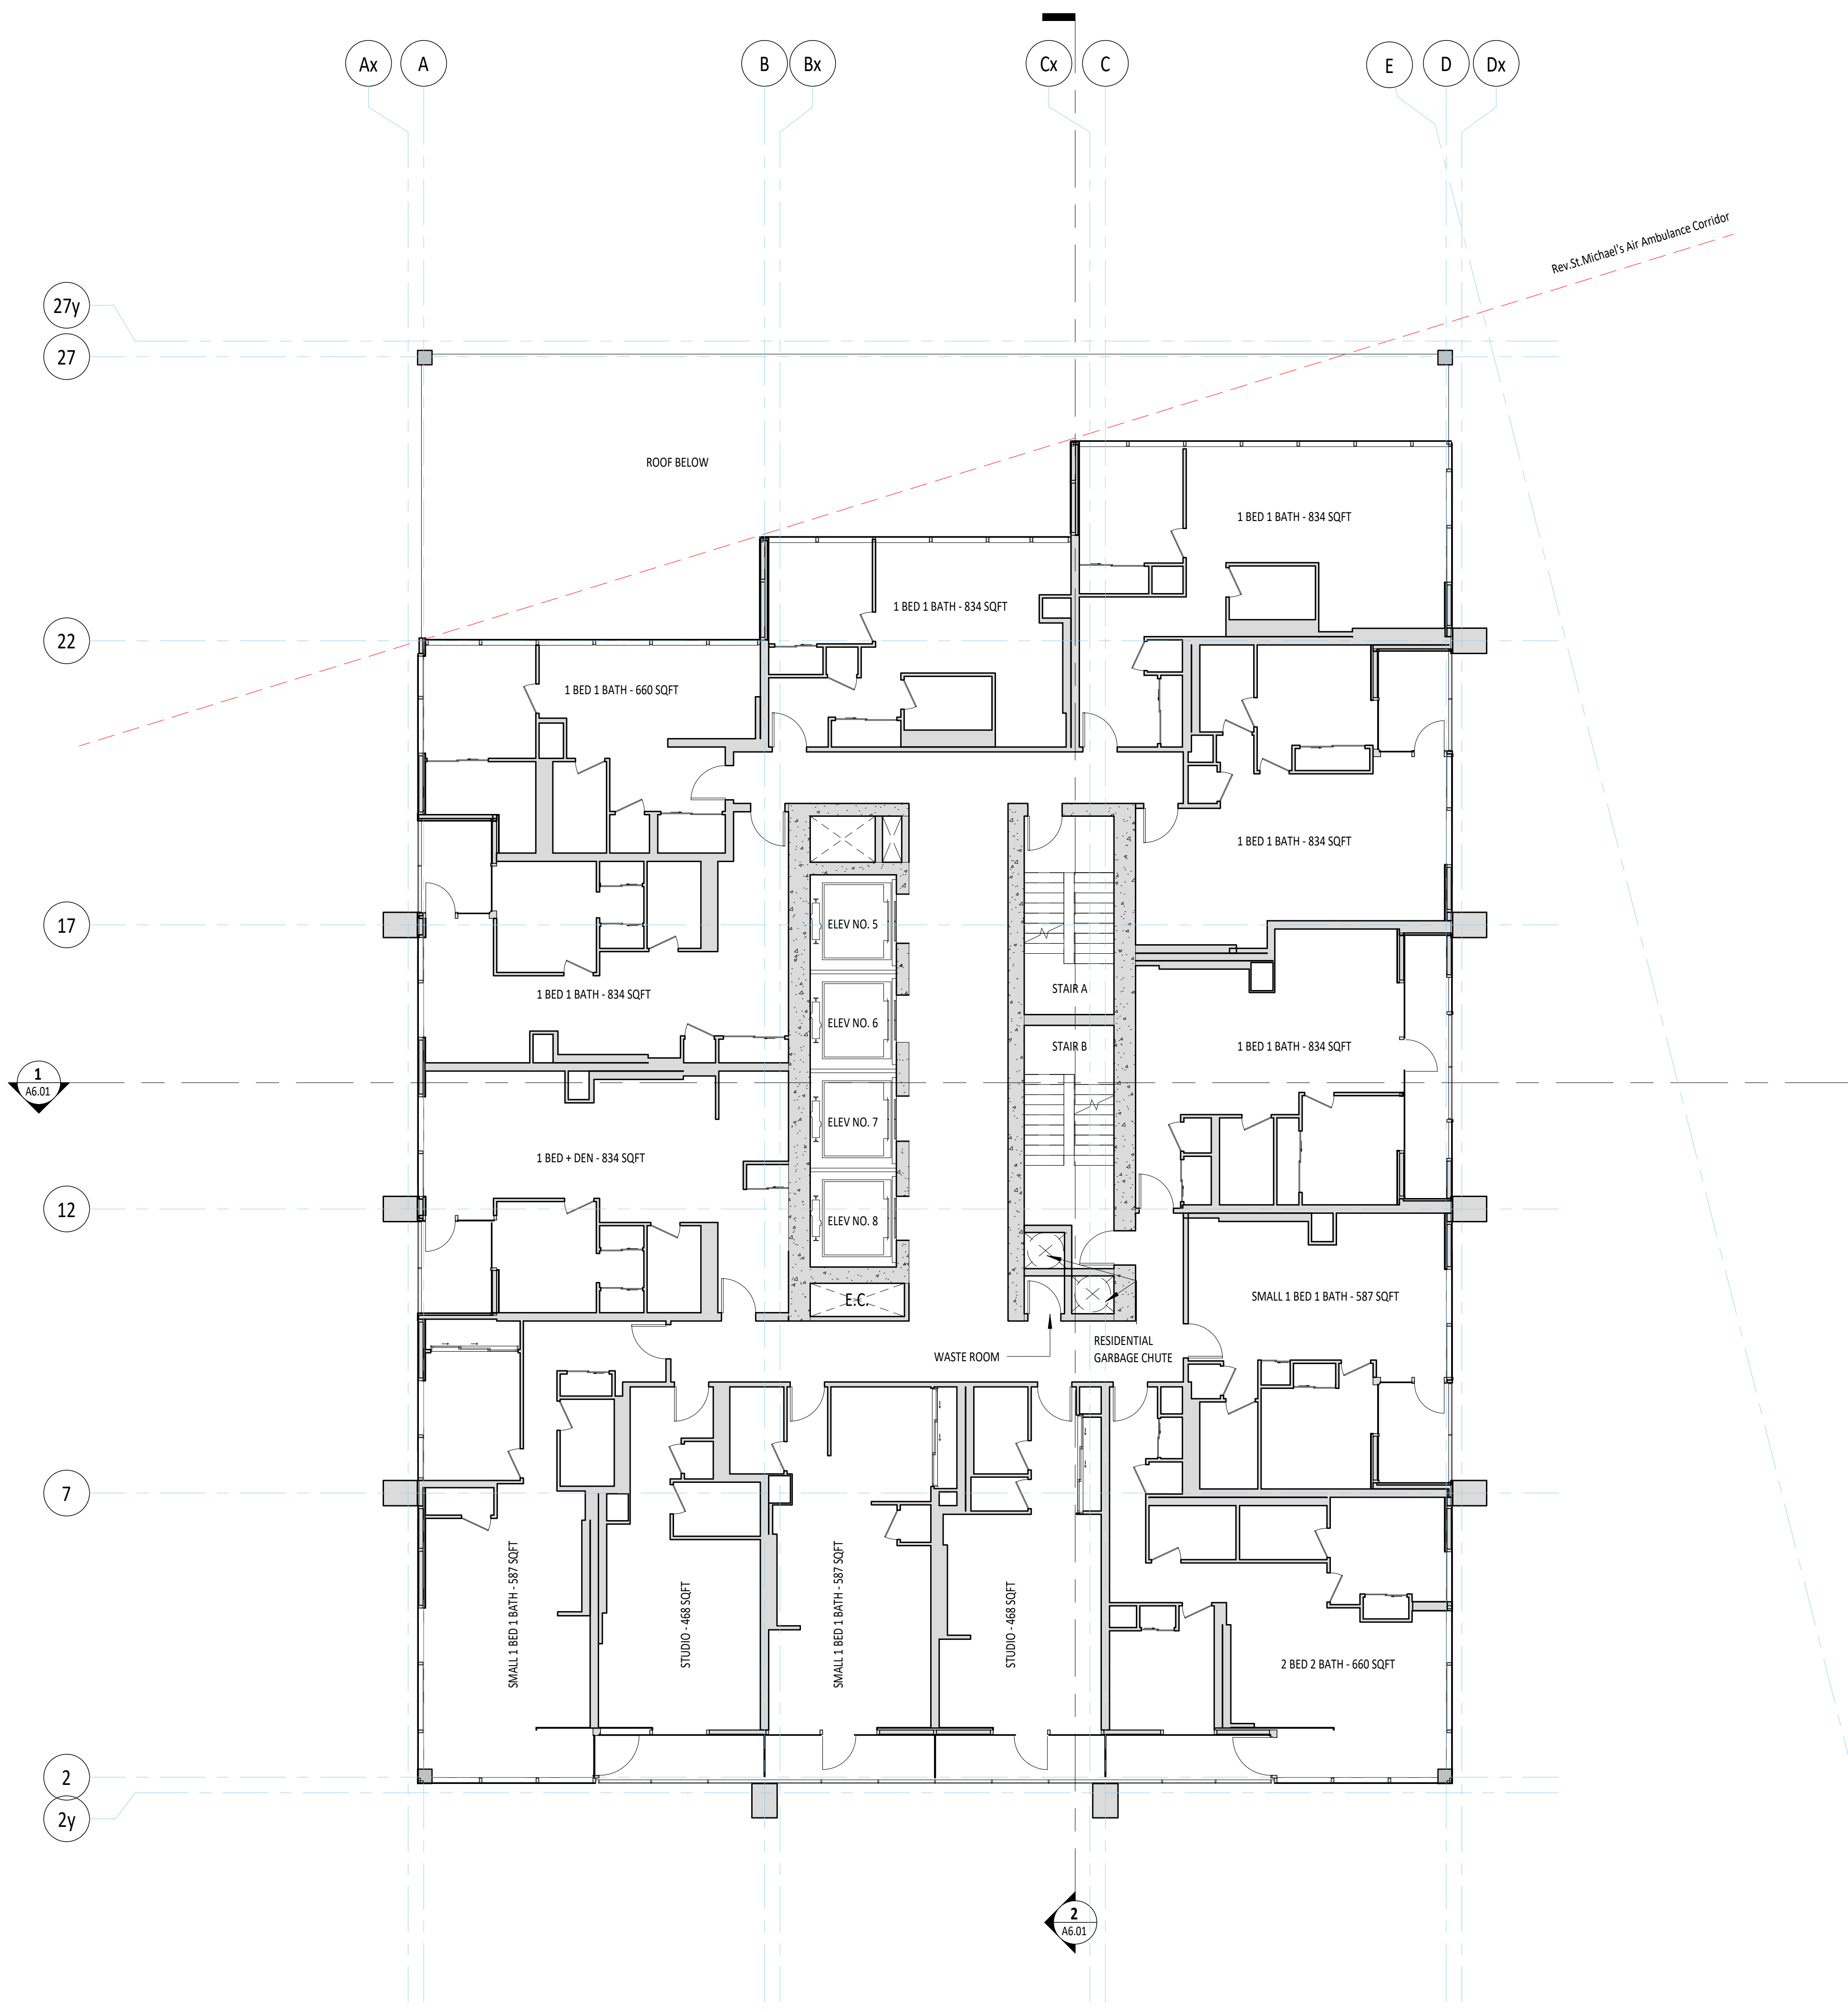


1 Level 46-53 - TYPICAL RES LAYOUT
A3.10 1:100

1	06/11/2024	ISSUED FOR BIA
2	08/05/2022	ISSUED FOR BIA
3	08/05/2021	ISSUED FOR BIA

Rev: Date Issued

KPMB Architects
351 King St E, Suite 1200
Toronto, ON, Canada M5A 0L6
416.977.5104

GWL Realty Advisors
200 University

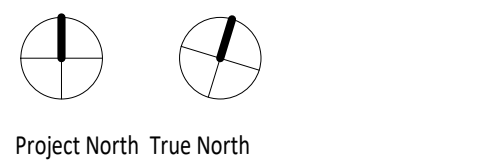

Project No. 2018
Scale 1:100
Plot Date 30/05/2022

**LEVEL 20-45 PLAN AND
LEVEL 46-53**


A3.10

NEW CONSTRUCTION


EXISTING

Copyright is that of the Architect.
Any version of the drawing reproduced by any means from any media without prior written approval of the Architect is to be made for informational purposes only.
The Architect is not liable for any loss or distortion of information resulting from subsequent reproduction of the original drawing.

GENERAL NOTES:
1. Drawings are to be read in relation to the Architect's General Notes and Specifications.
2. The Architect and Engineer are to be read in conjunction with all other drawings and specifications.
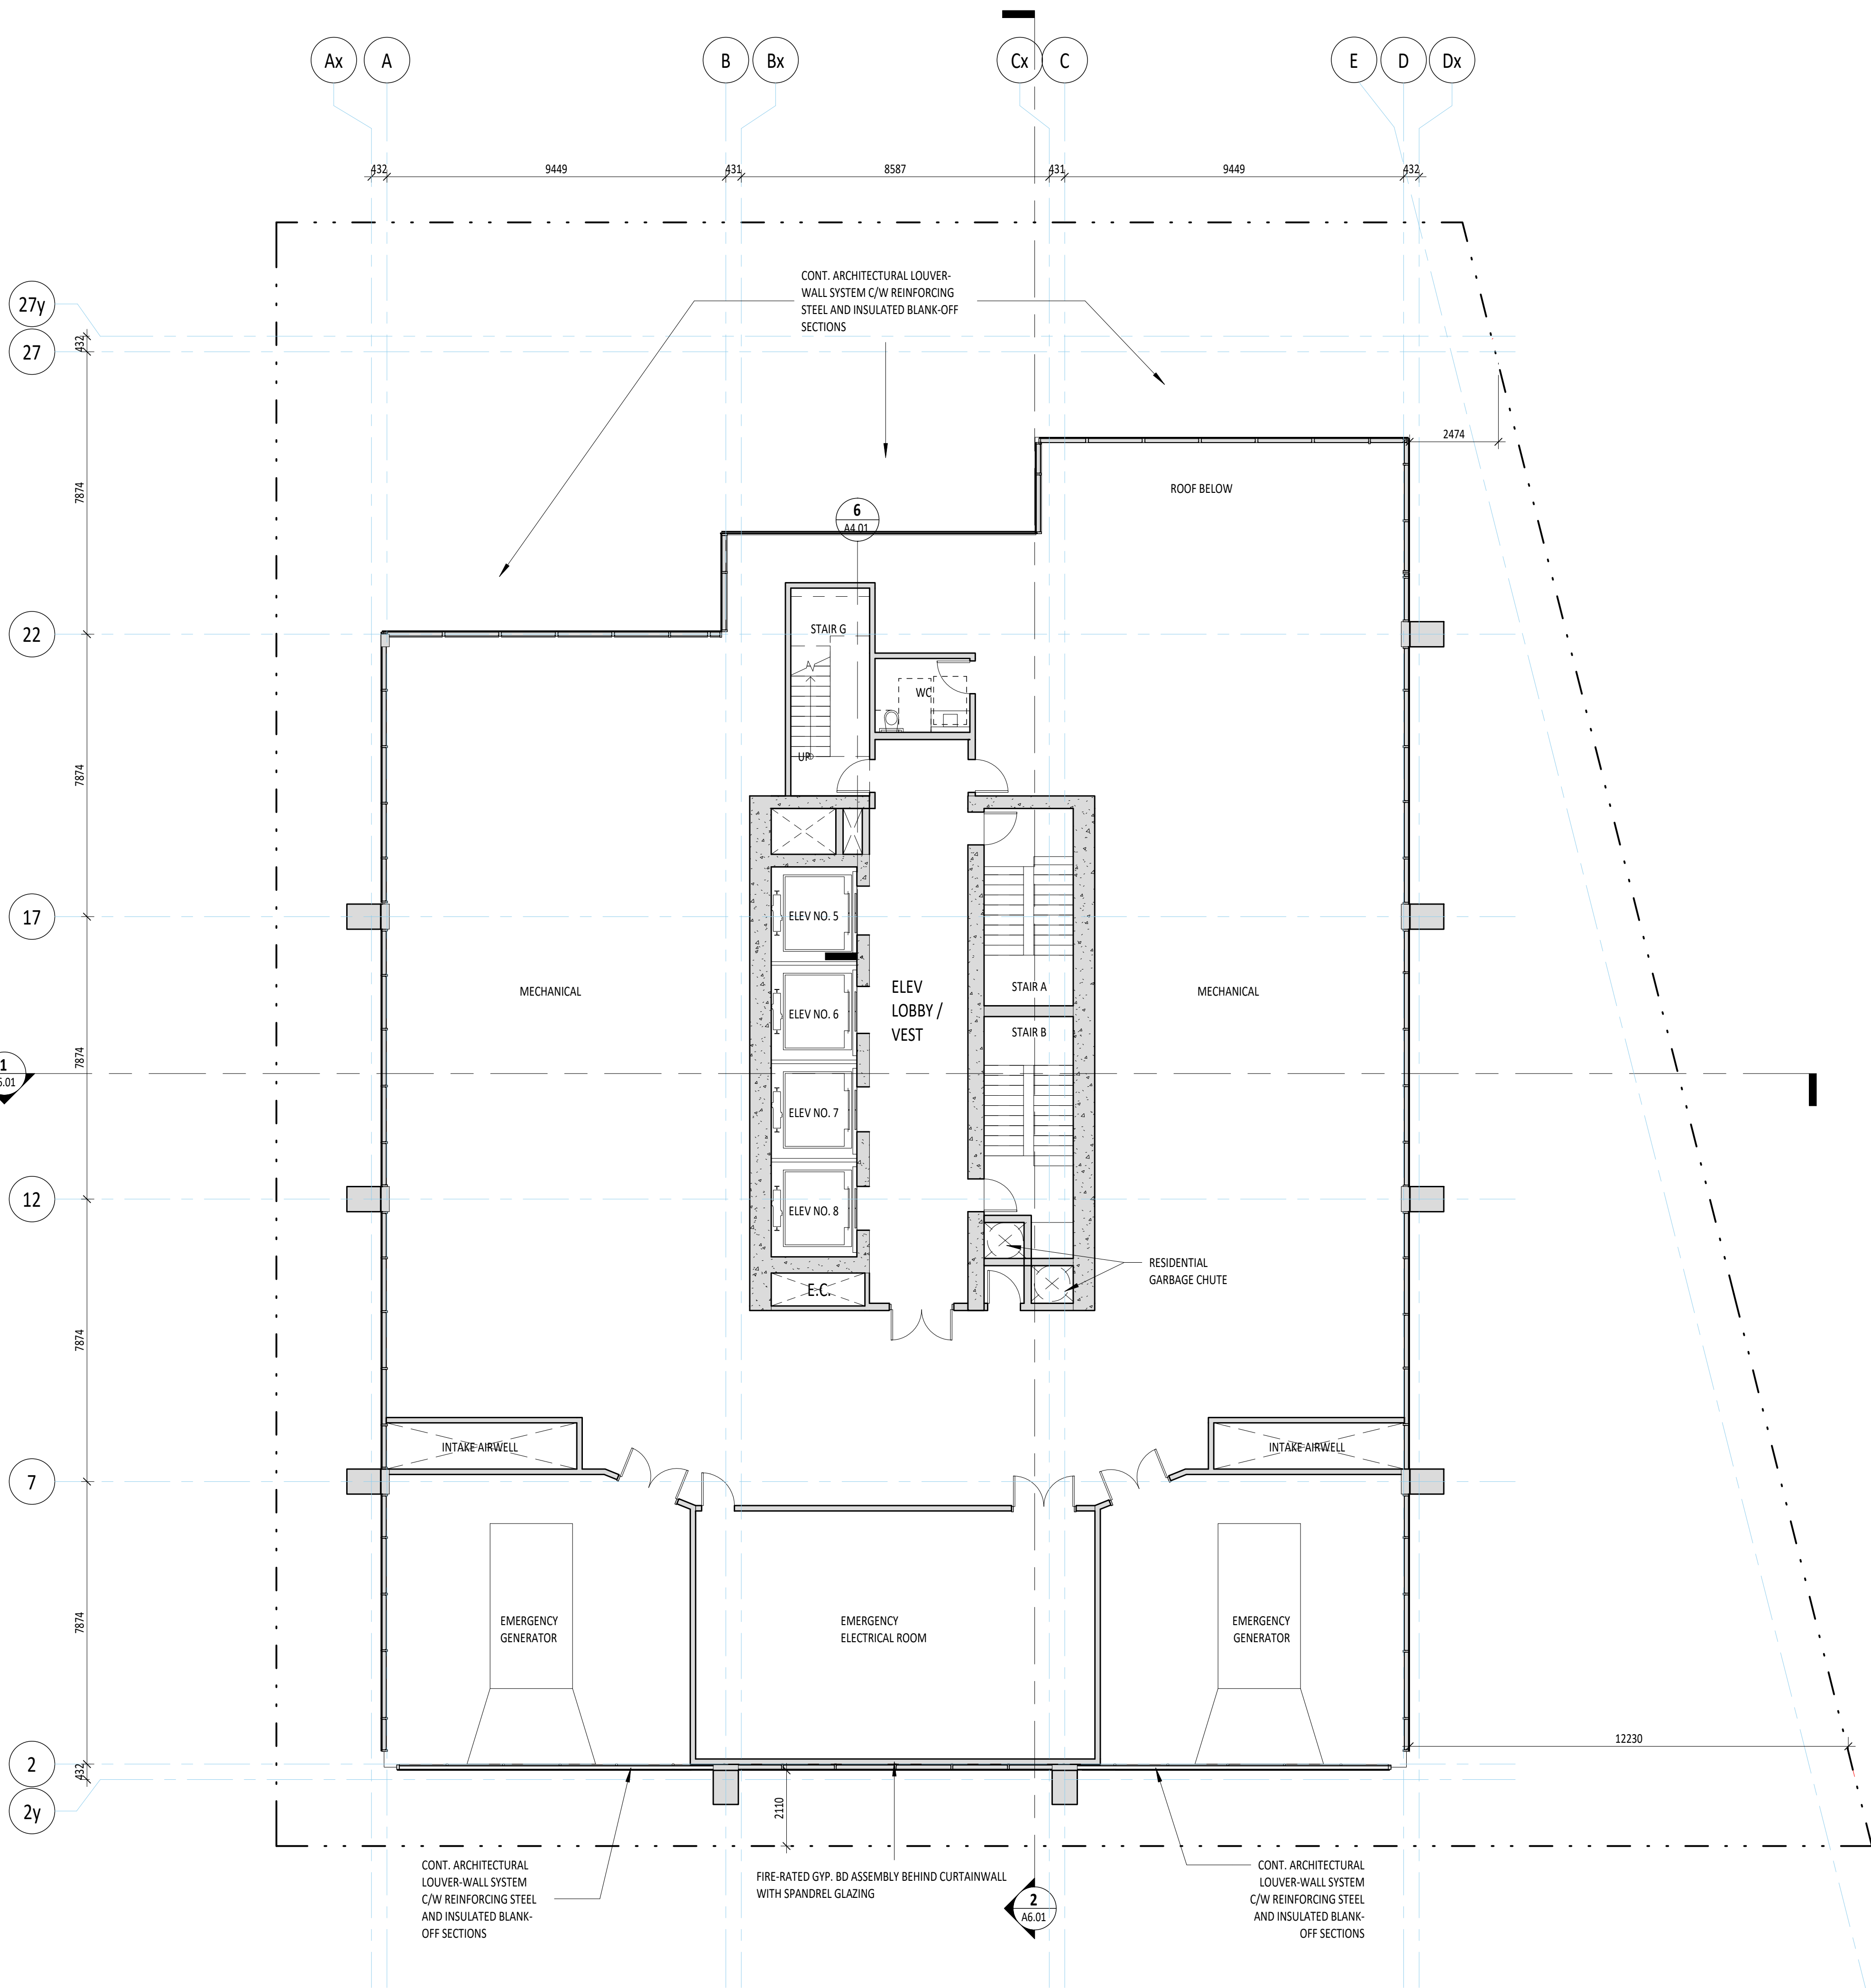

1 Level 54 - Mechanical Penthouse
A3.11 1:100

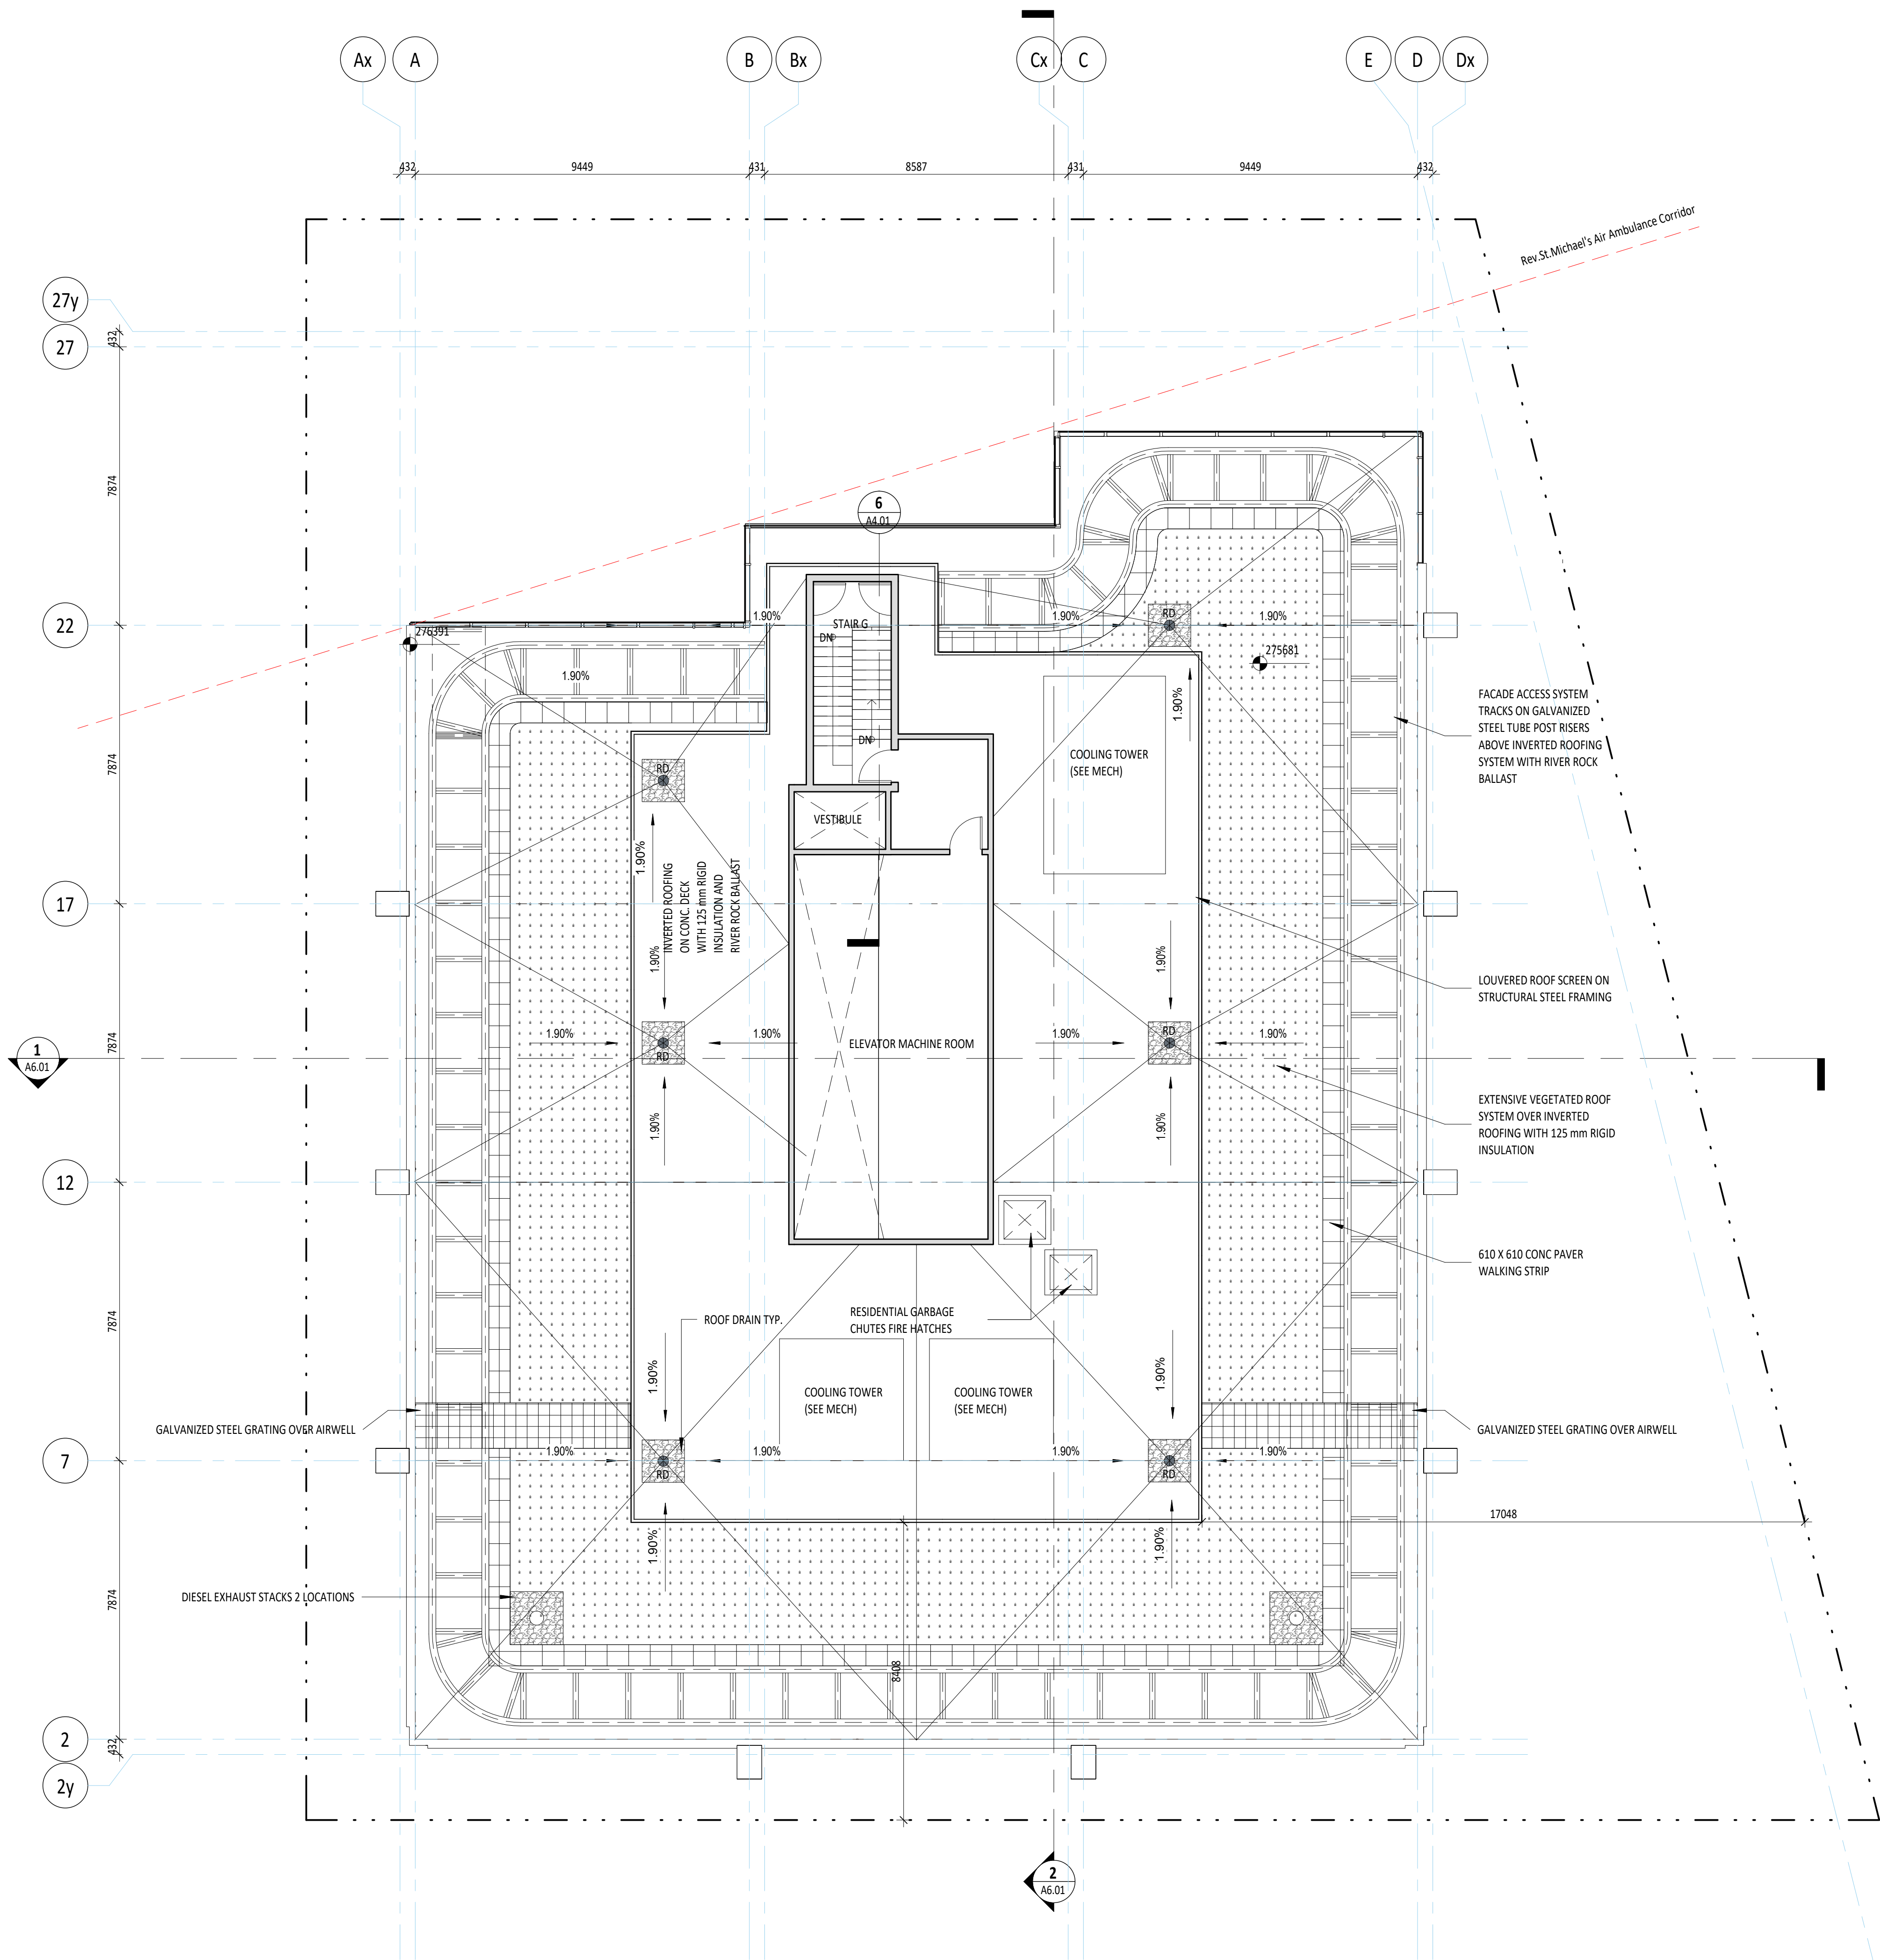

2 ELEVATOR MACHINE ROOM AND ROOF PLAN
A3.11 1:100

1	10/11/2024	ISSUED FOR BIA
2	10/11/2024	ISSUED FOR BIA
3	10/11/2024	ISSUED FOR BIA

Rev: Date Issued

KPMB Architects
351 King St E, Suite 1200
Toronto, ON, Canada M5A 0L6
416.977.5104

GWL Realty Advisors
200 University

Project North True North

Project No. 2018
Scale 1:100
Plot Date 30/05/2022

M.P.H. AND ROOF PLANS

A3.11



1	05/21/2024	ISSUED FOR BIA
2	30/05/2022	ISSUED FOR BIA
0	05/03/2021	ISSUED FOR 50% SCHEMATIC DESIGN

Rev.	Date	Issued
------	------	--------

A5.01

GENERAL NOTES

1. Drawings are not to be scaled. Contractor will verify all existing conditions and dimensions required to perform the Work and willing to accept any discrepancies with the Contract Documents to the Architect before commencing work.
2. The Architectural Drawings are to be read in conjunction with all other Contract Documents including the Project Manuals and the Structural, Mechanical and Electrical Drawings. In cases of difference between these Consultants' documents with respect to the quantities, sizes or scope of work, the greater shall govern.
3. Positions of existing or finished Mechanical or Electrical devices, fixtures and fixtures are indicated on the Architectural Drawings. Locations shown in the Architectural Drawings shall govern over Mechanical and Electrical Drawings. Mechanical and Electrical items not clearly located will be located as directed by the Architect.
4. Dimensions indicated on take between the faces of finished surface unless otherwise noted.
5. The architect has not been retained for supervision of construction and assumes no responsibility for means, methods and techniques of construction.
6. The Contract Documents are not to be used for construction unless specifically noted by the architect.




NEW CONSTRUCTION

EXISTING


Copyright is that of the Architect.
Any use of the drawing separately by any means from any media without prior written approval of the architect is to be held for information only.
The architect is not liable for any loss or damage of information resulting from subsequent reproduction of this or any drawing.

GENERAL NOTES:

1. Drawings are not to be relied. Contractor will verify all existing conditions and dimensions required to perform the work and will report any discrepancies with the project team and the architect.
2. The Architectural Drawings are to be used in conjunction with all other Contract Documents including the Project Manual and the Schedule of Values.
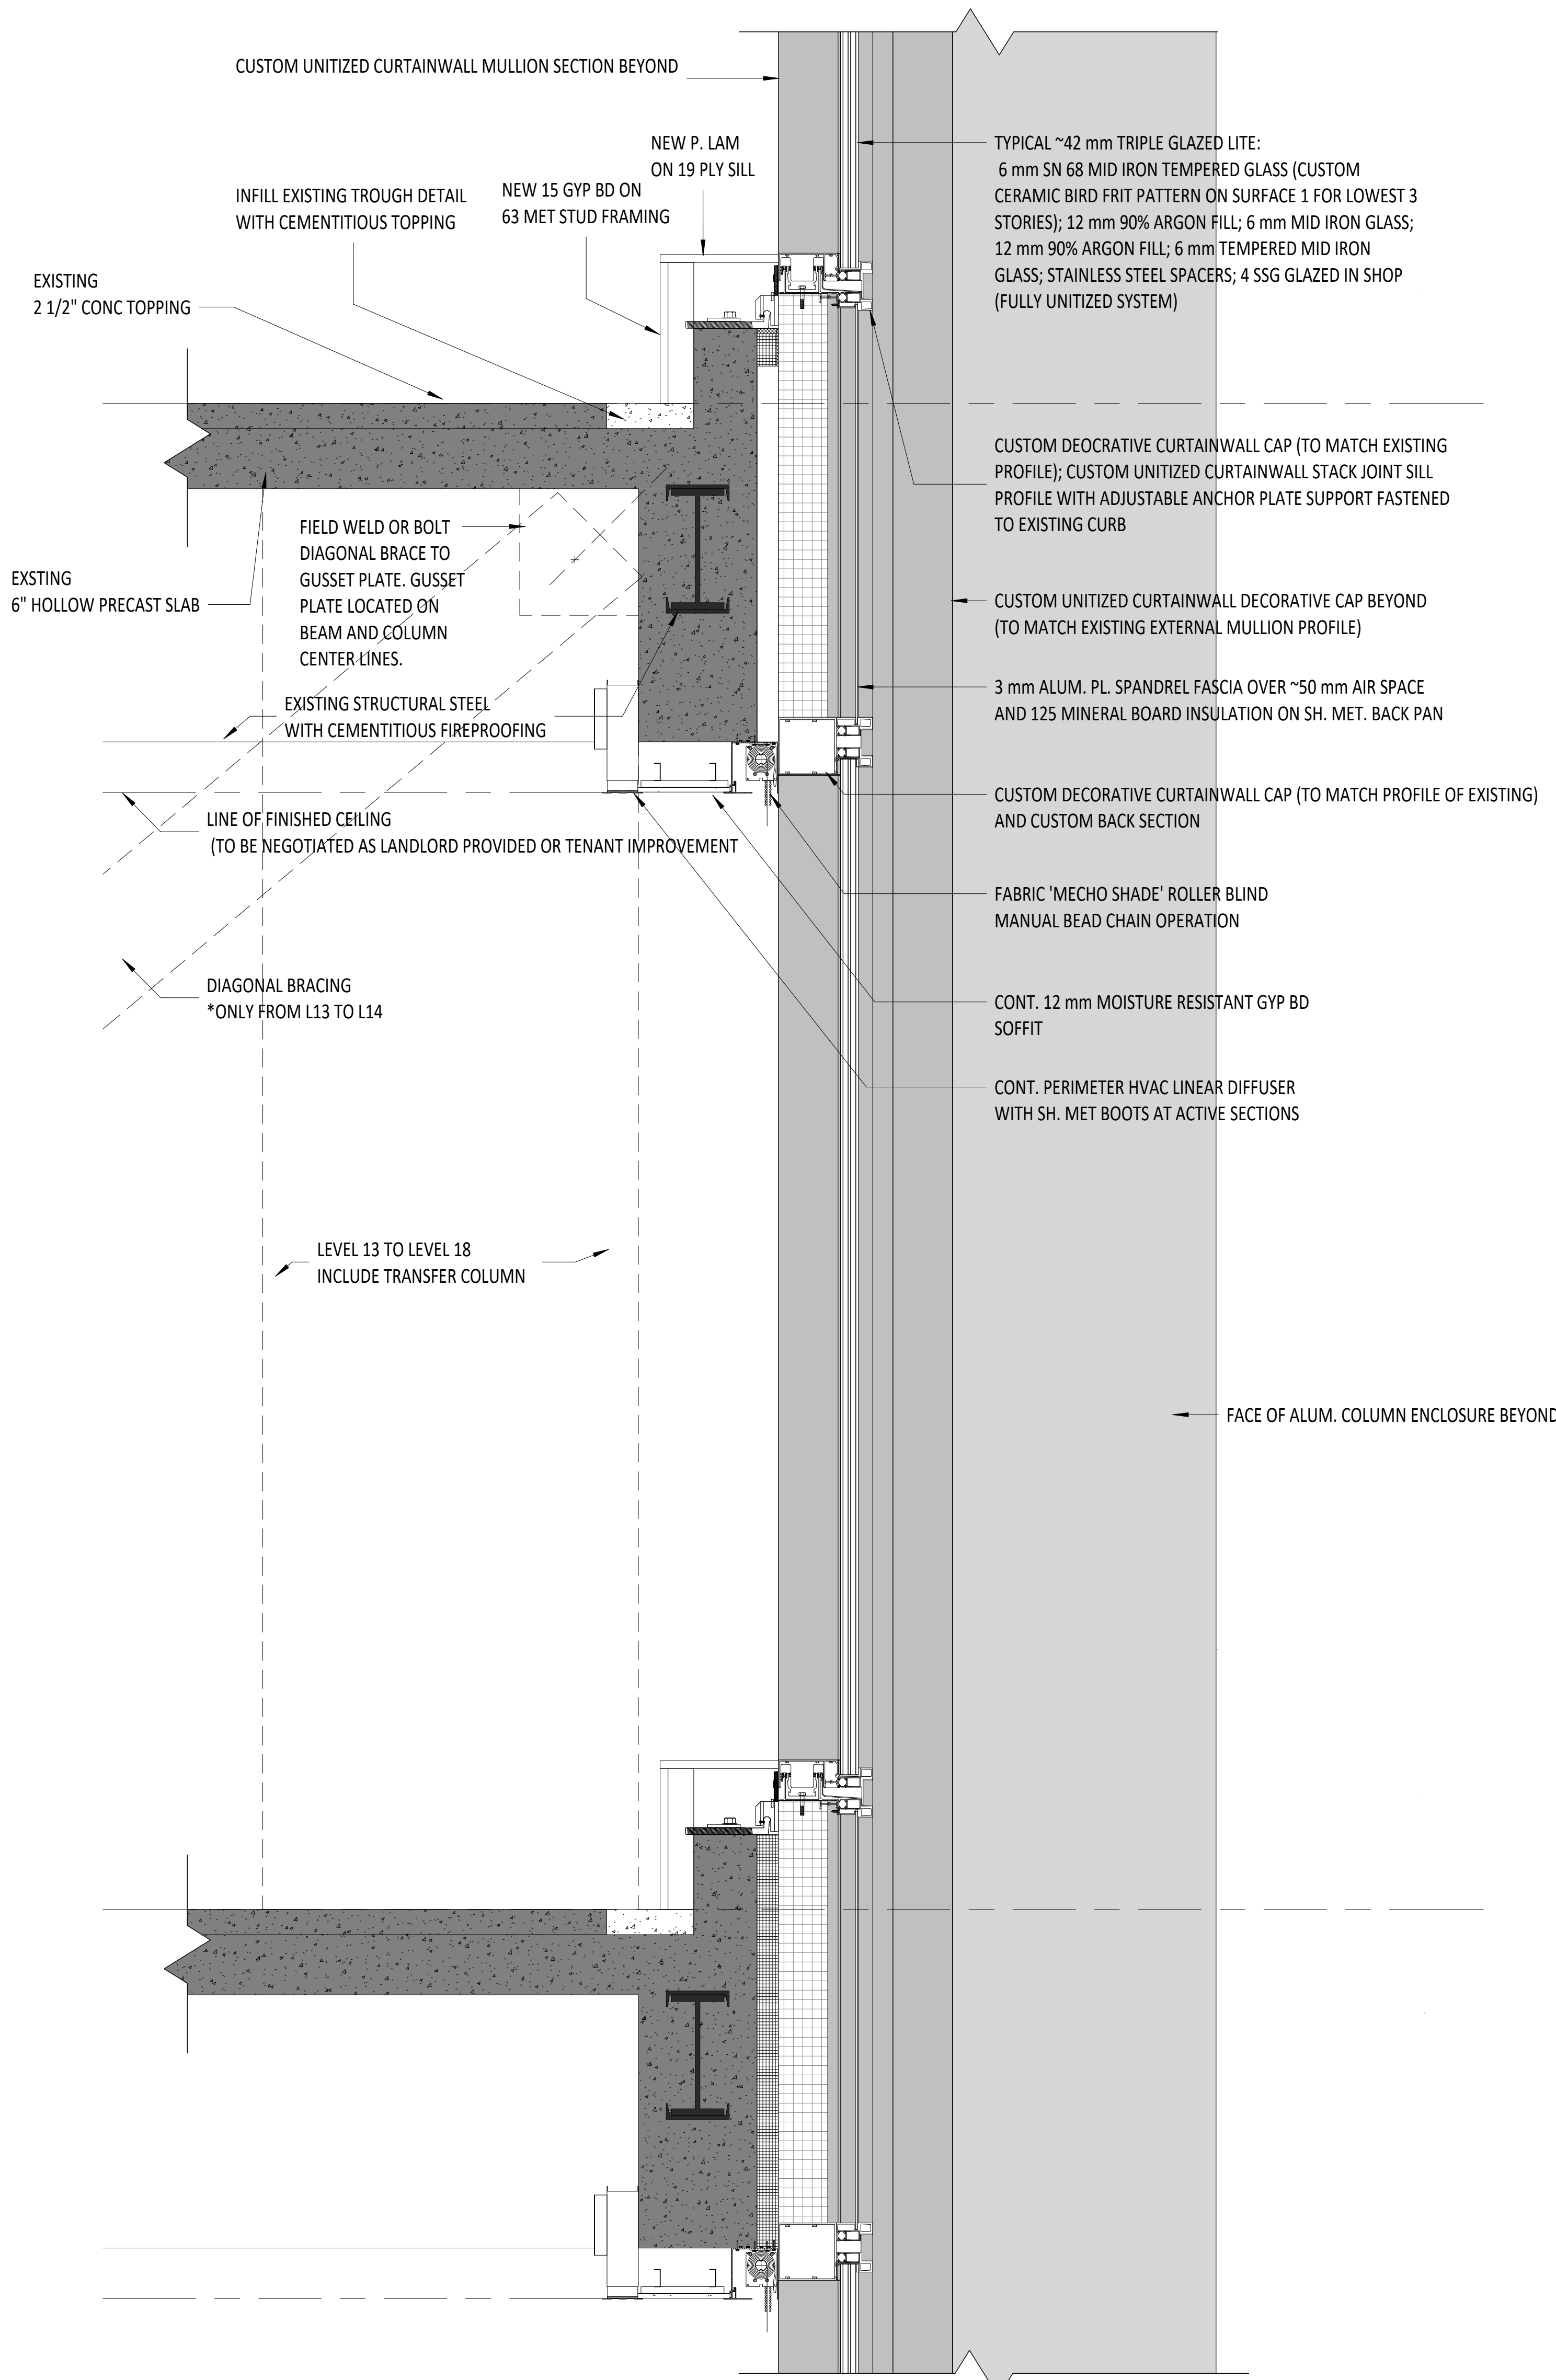

1 Unitized Curtainwall Glazing System - Commercial / Existing Floors
A7.01 1:10

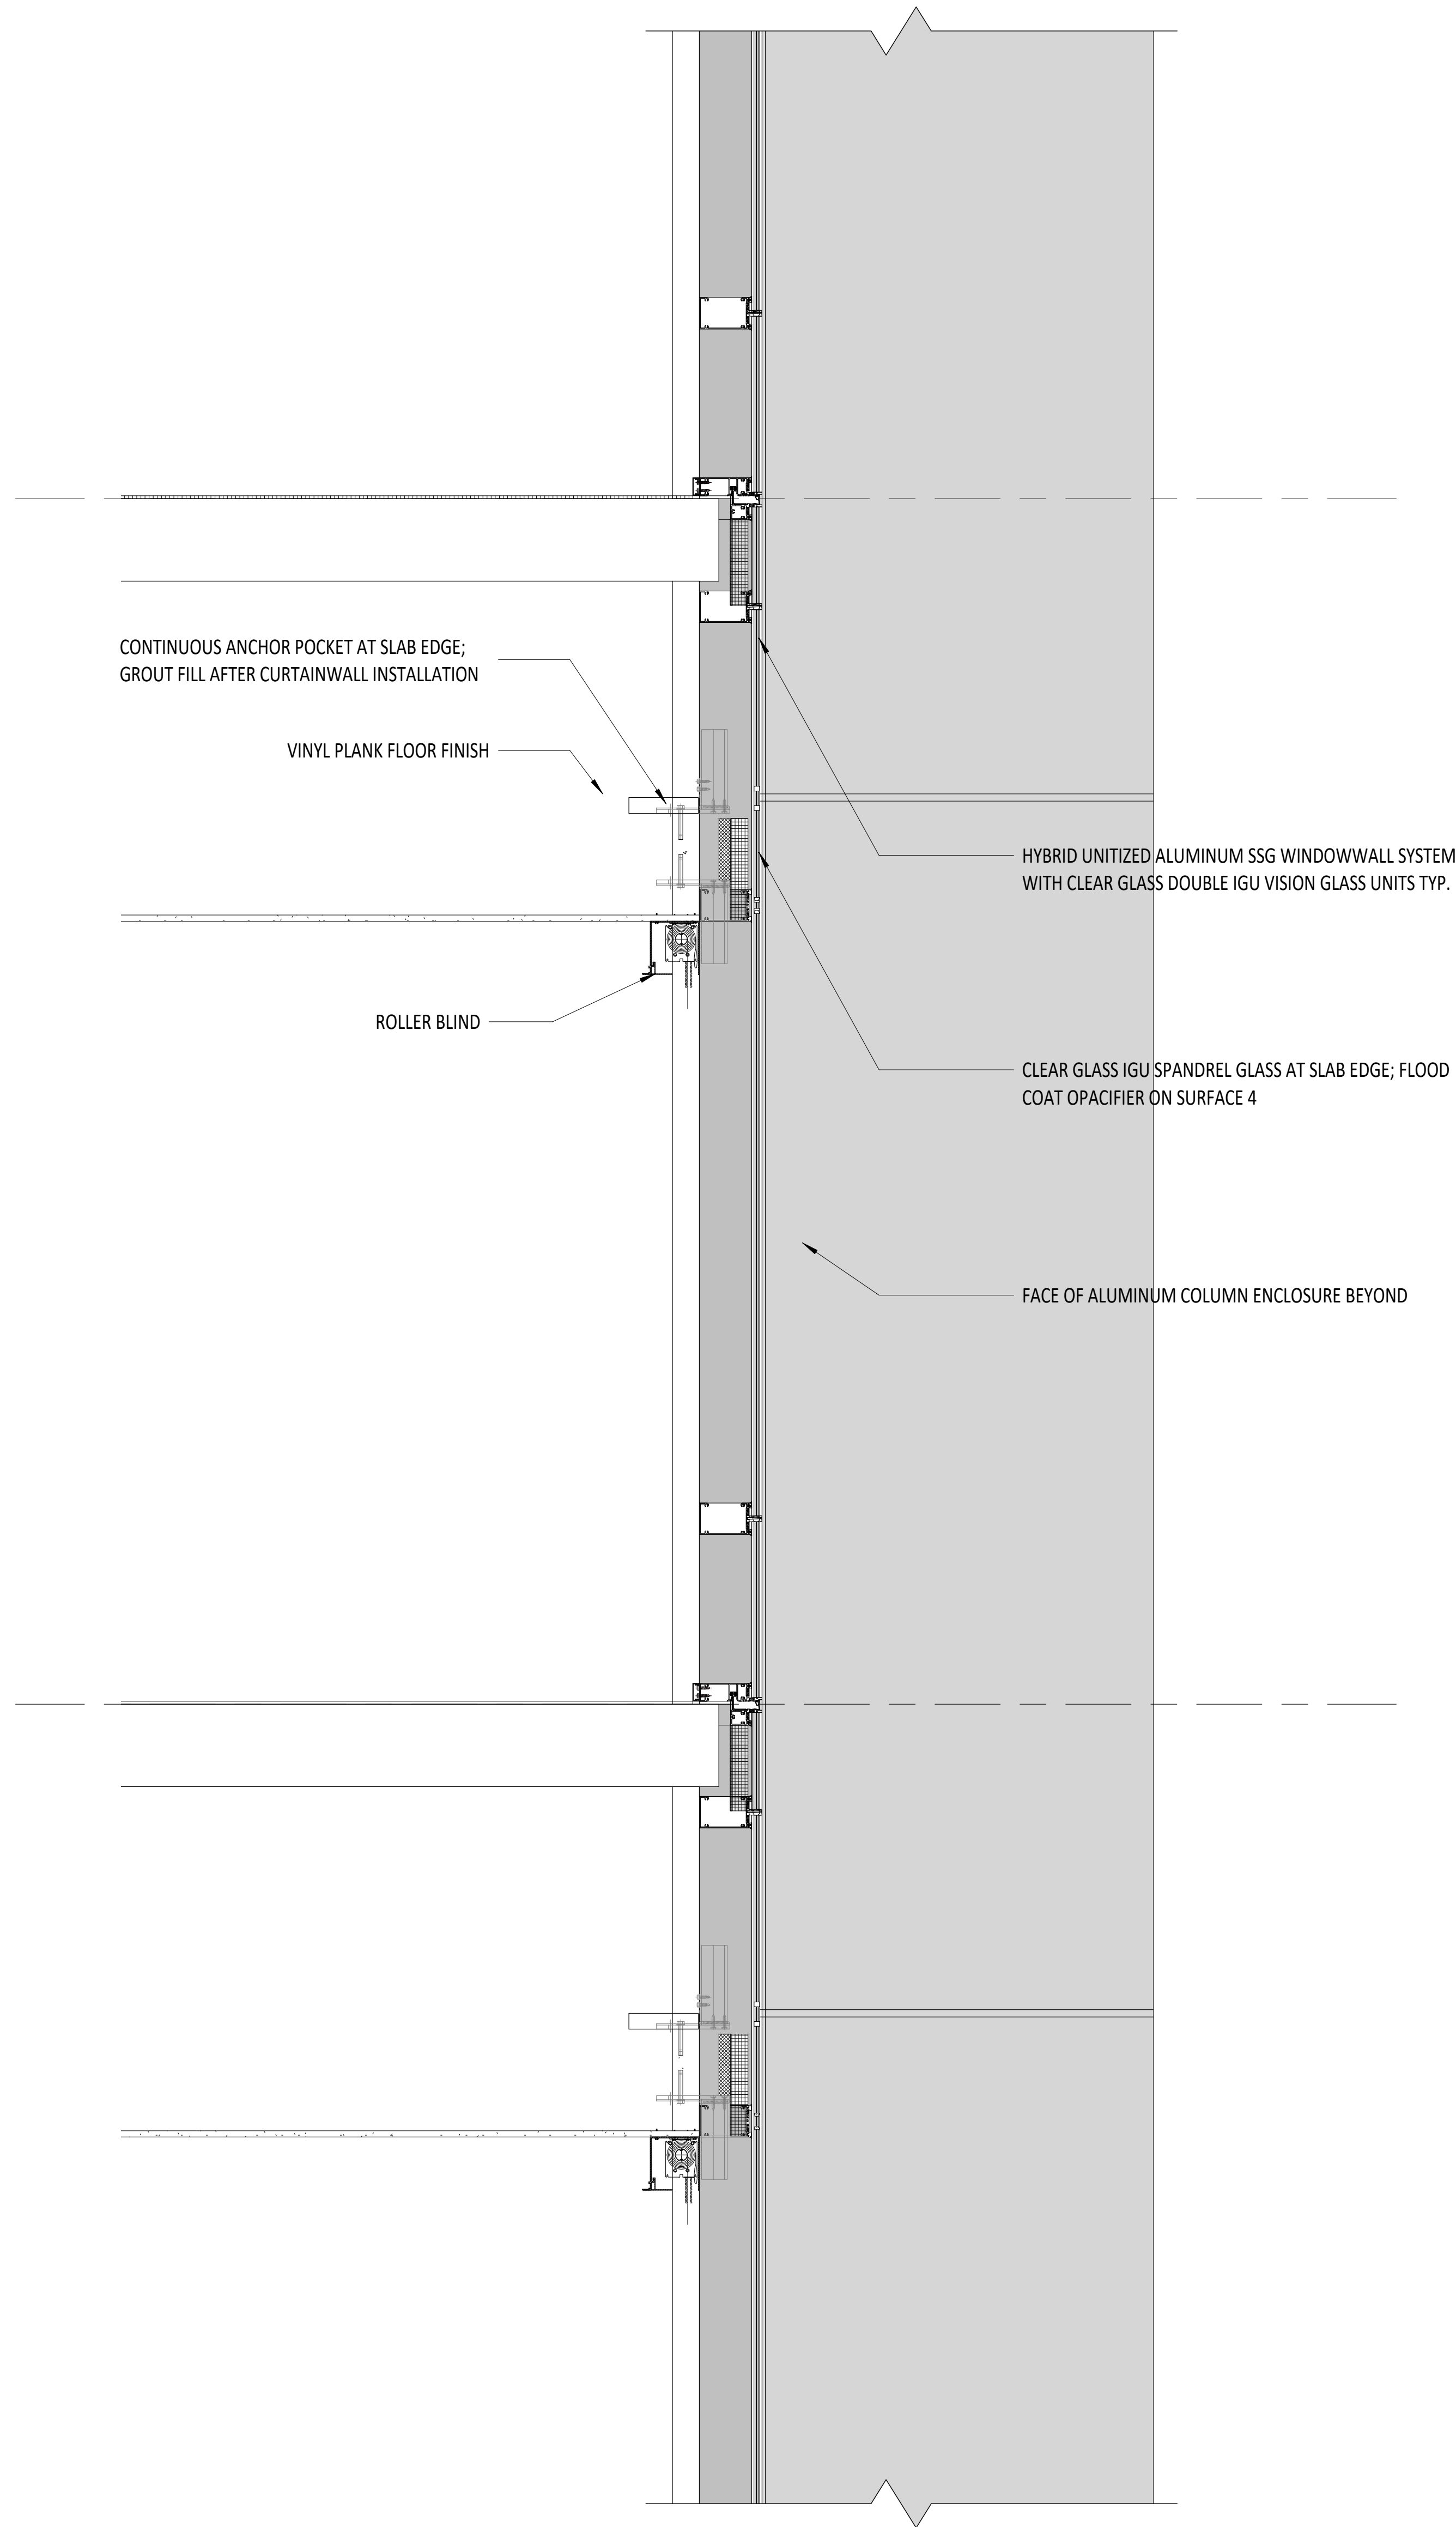


2 Unitized Hybrid WindowWall Glazing System - Residential Floors
A7.01 1:10

1	06/11/2024	ISSUED FOR Bidding
2	08/05/2022	ISSUED FOR Bidding
3	08/05/2021	ISSUED FOR Bidding

Rev. Date Issued

KPMB Architects
351 King St E, Suite 1200
Toronto, ON, Canada M5A 0L8
416.977.5104

GWL Realty Advisors
200 University

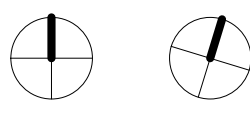

Project North True North

Project No. 2018
Scale 1:10
Plot Date 30/05/2022


TYPICAL WALL SECTIONS

NEW CONSTRUCTION


EXISTING

Copyright is that of the Architect.
Any use of the drawing without the written consent of the Architect is prohibited.
The Architect is not liable for any loss or damage of information resulting from subsequent reproduction of the original drawing.

GENERAL NOTES:
1. Drawings are to be read in conjunction with the Architect's General Conditions of Contract.
2. The Architect's Drawings are to be read in conjunction with all other drawings and specifications.
3. The Architect's Drawings are to be read in conjunction with the Architect's General Conditions of Contract.
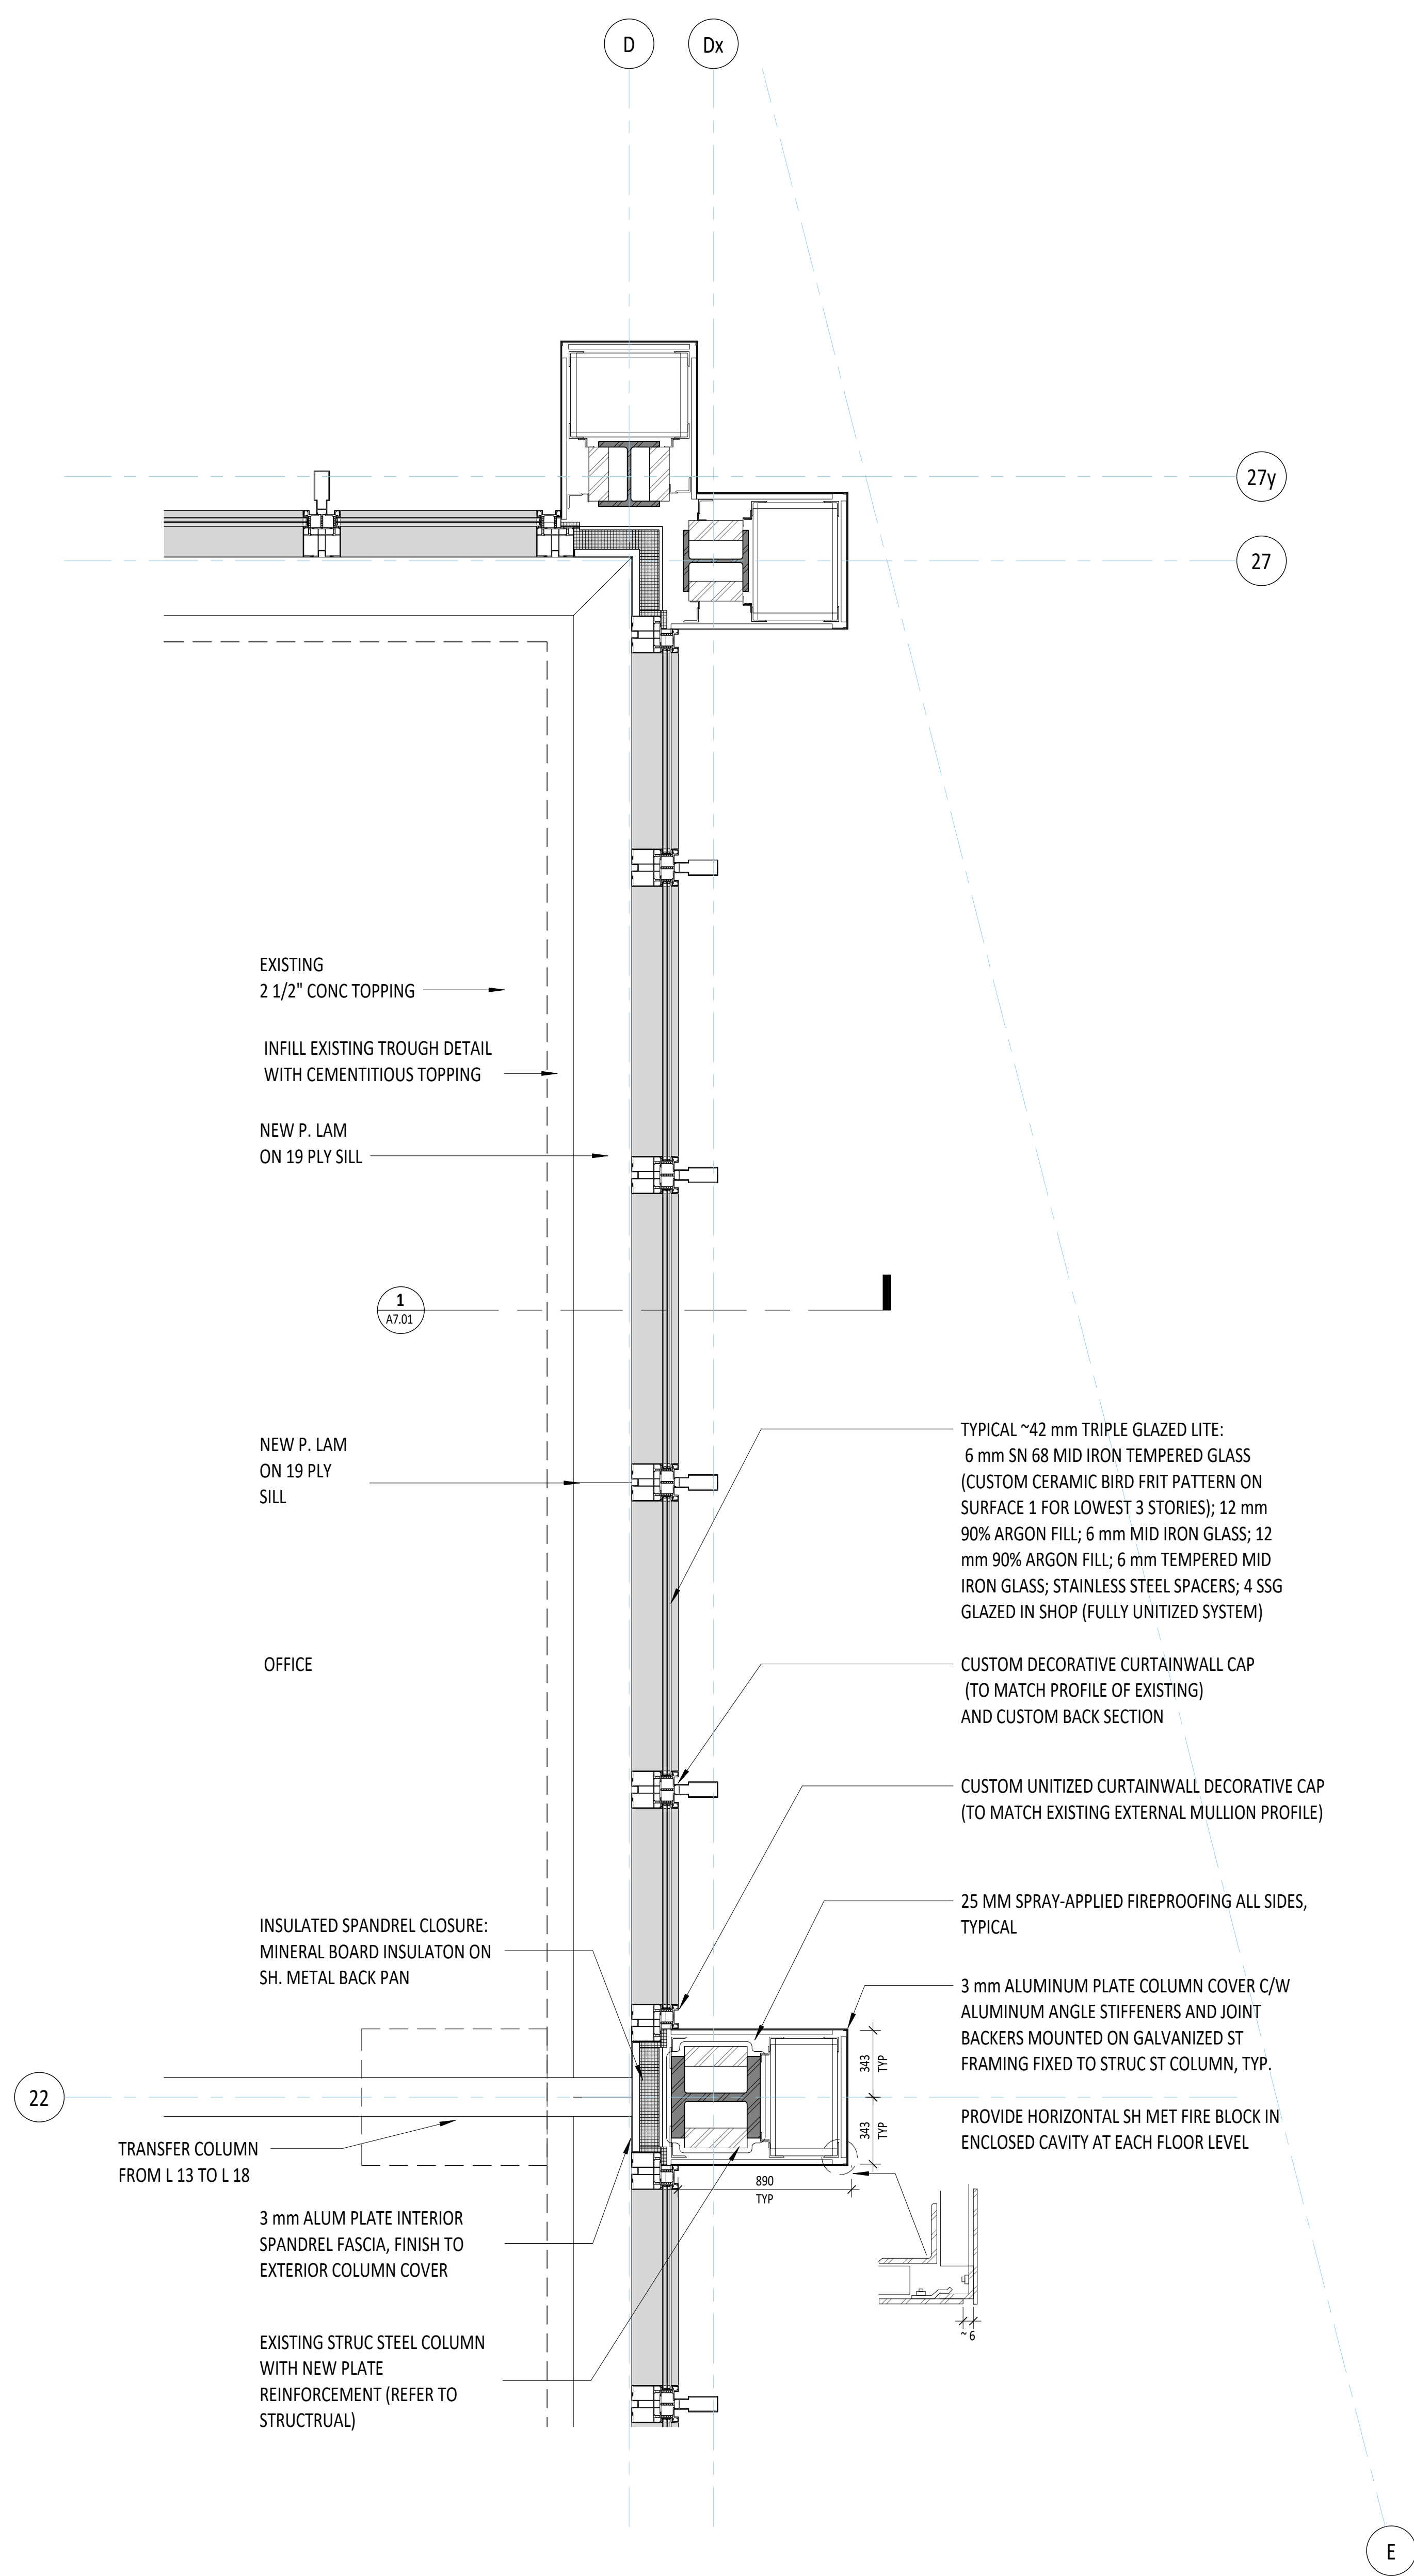

1 Typical Existing Facade Plan Detail
A8.01 1:20

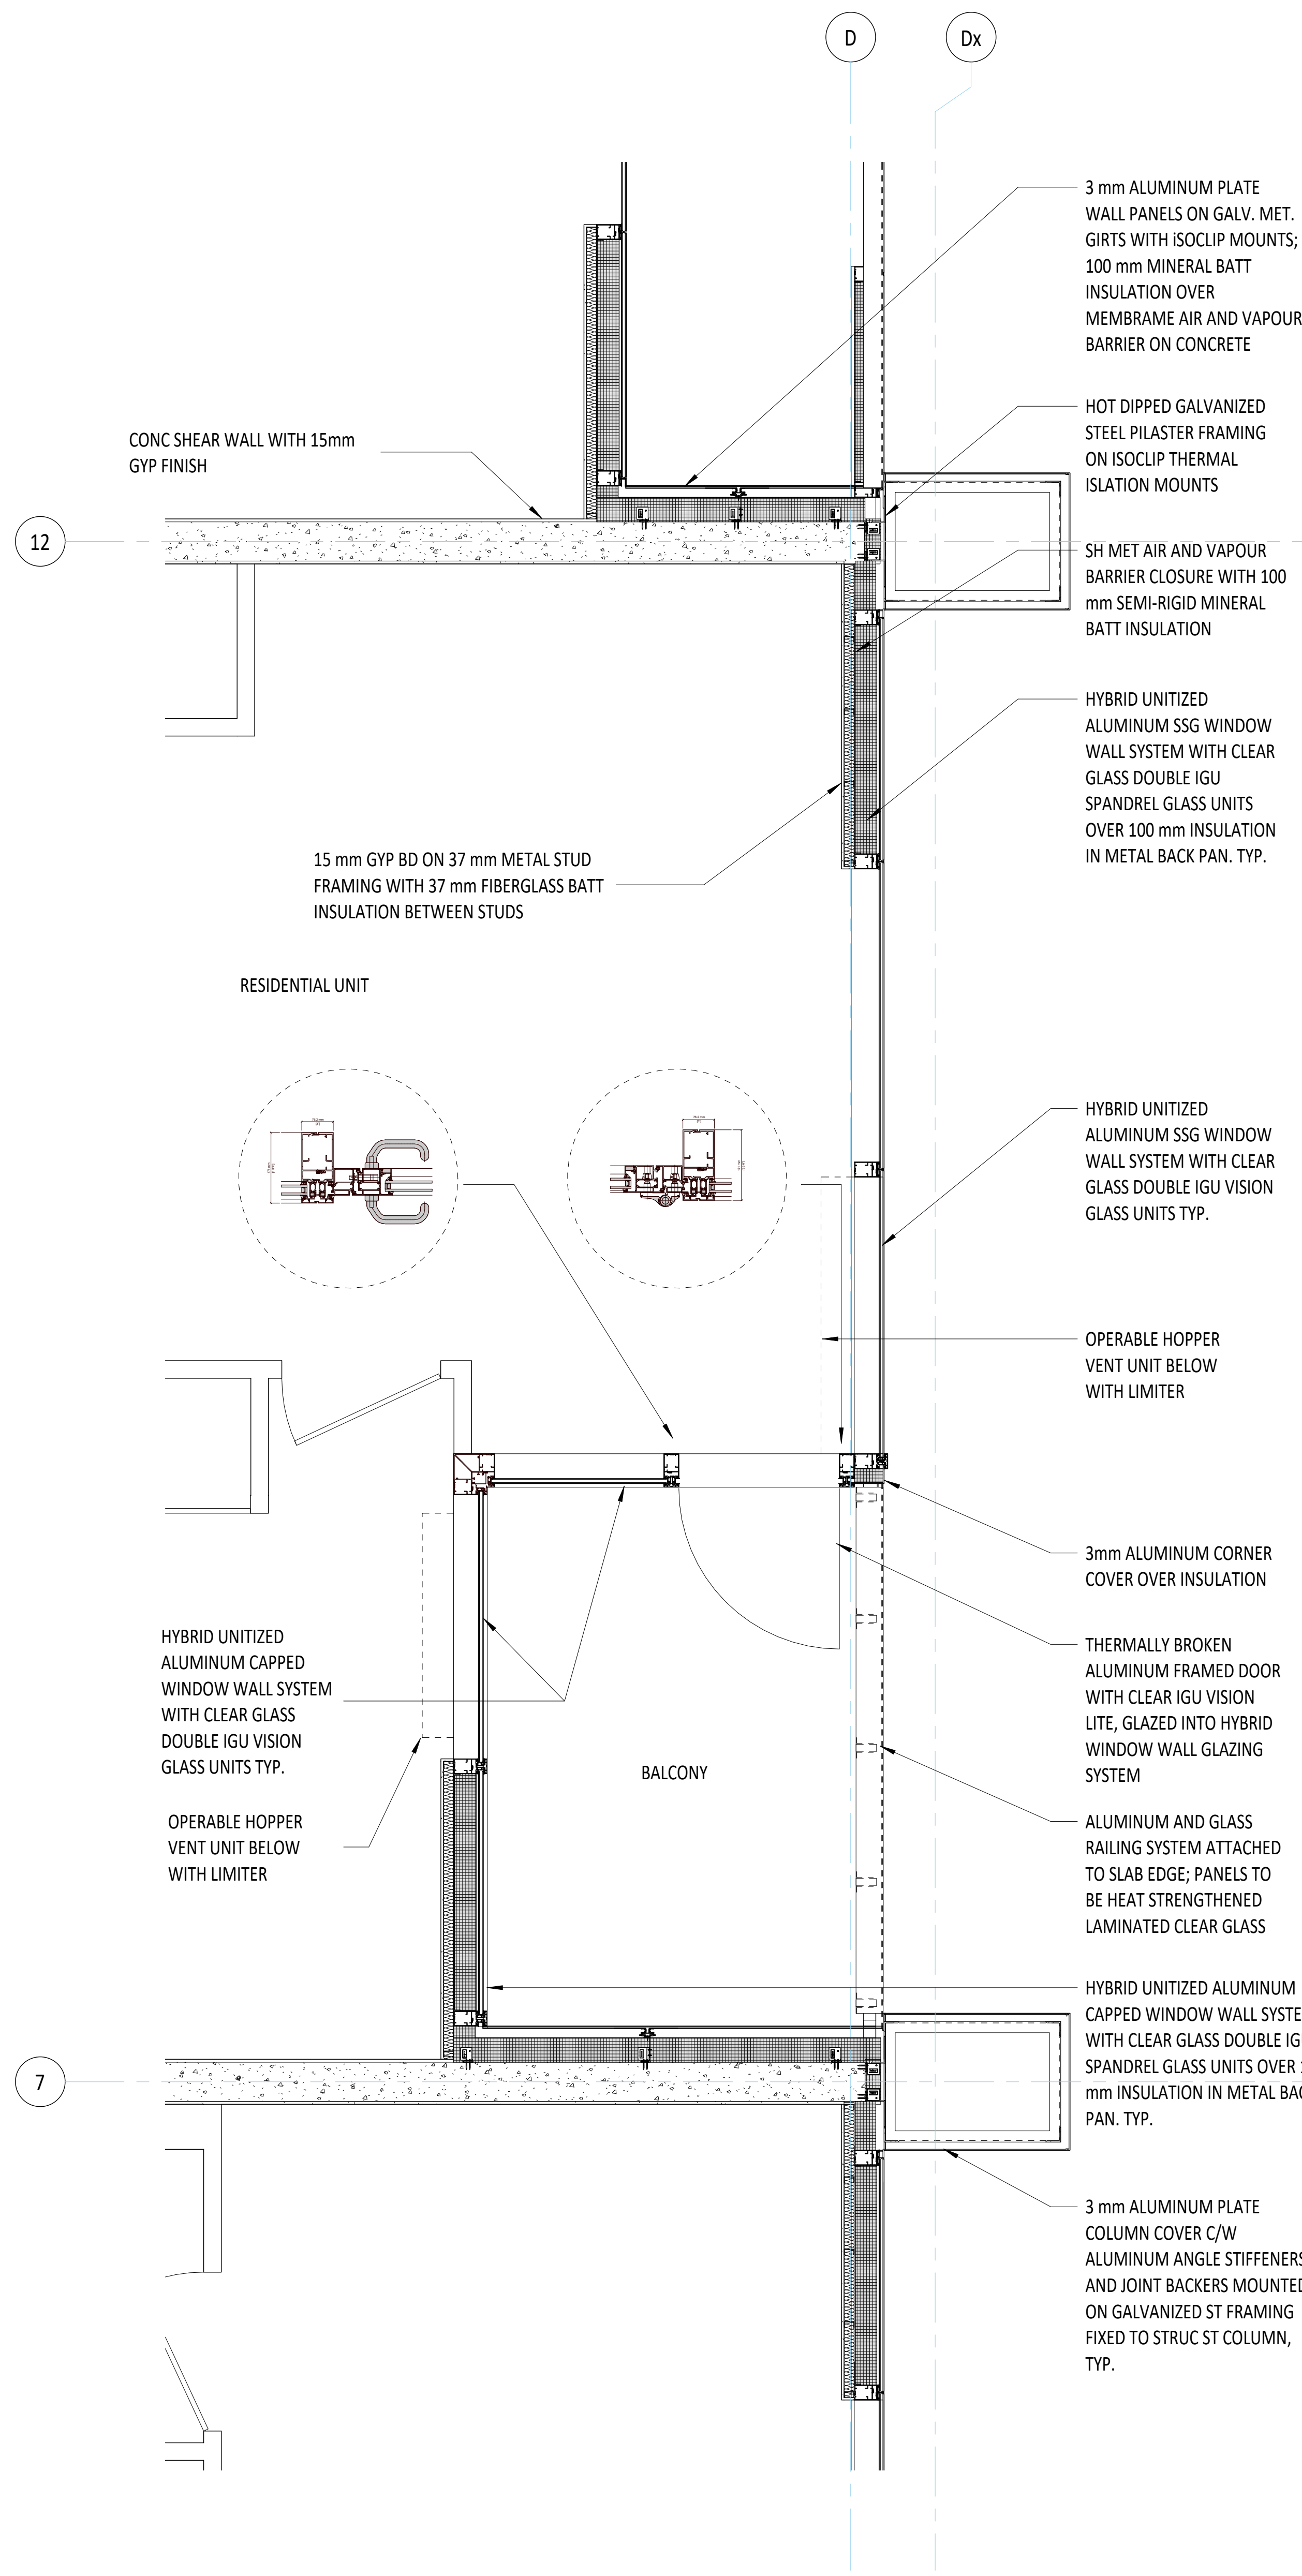

2 Typical New Tower Exterior Facade Plan Details
A8.01 1:20

1	06/11/2024	ISSUED FOR BIDDING
2	06/11/2024	ISSUED FOR BIDDING
3	06/11/2024	ISSUED FOR BIDDING

Rev. Date Issued

KPMB Architects
351 King St E, Suite 1200
Toronto, ON, Canada M5A 0L8
416.977.5104

GWL Realty Advisors
200 University

Project North True North

Project No. 2018
Scale 1:20
Plot Date 30/05/2022

TYPICAL PLAN DETAILS

A8.01