
CC22.9 - Confidential Appendix "A" part 2 - made public on October 18, 2024

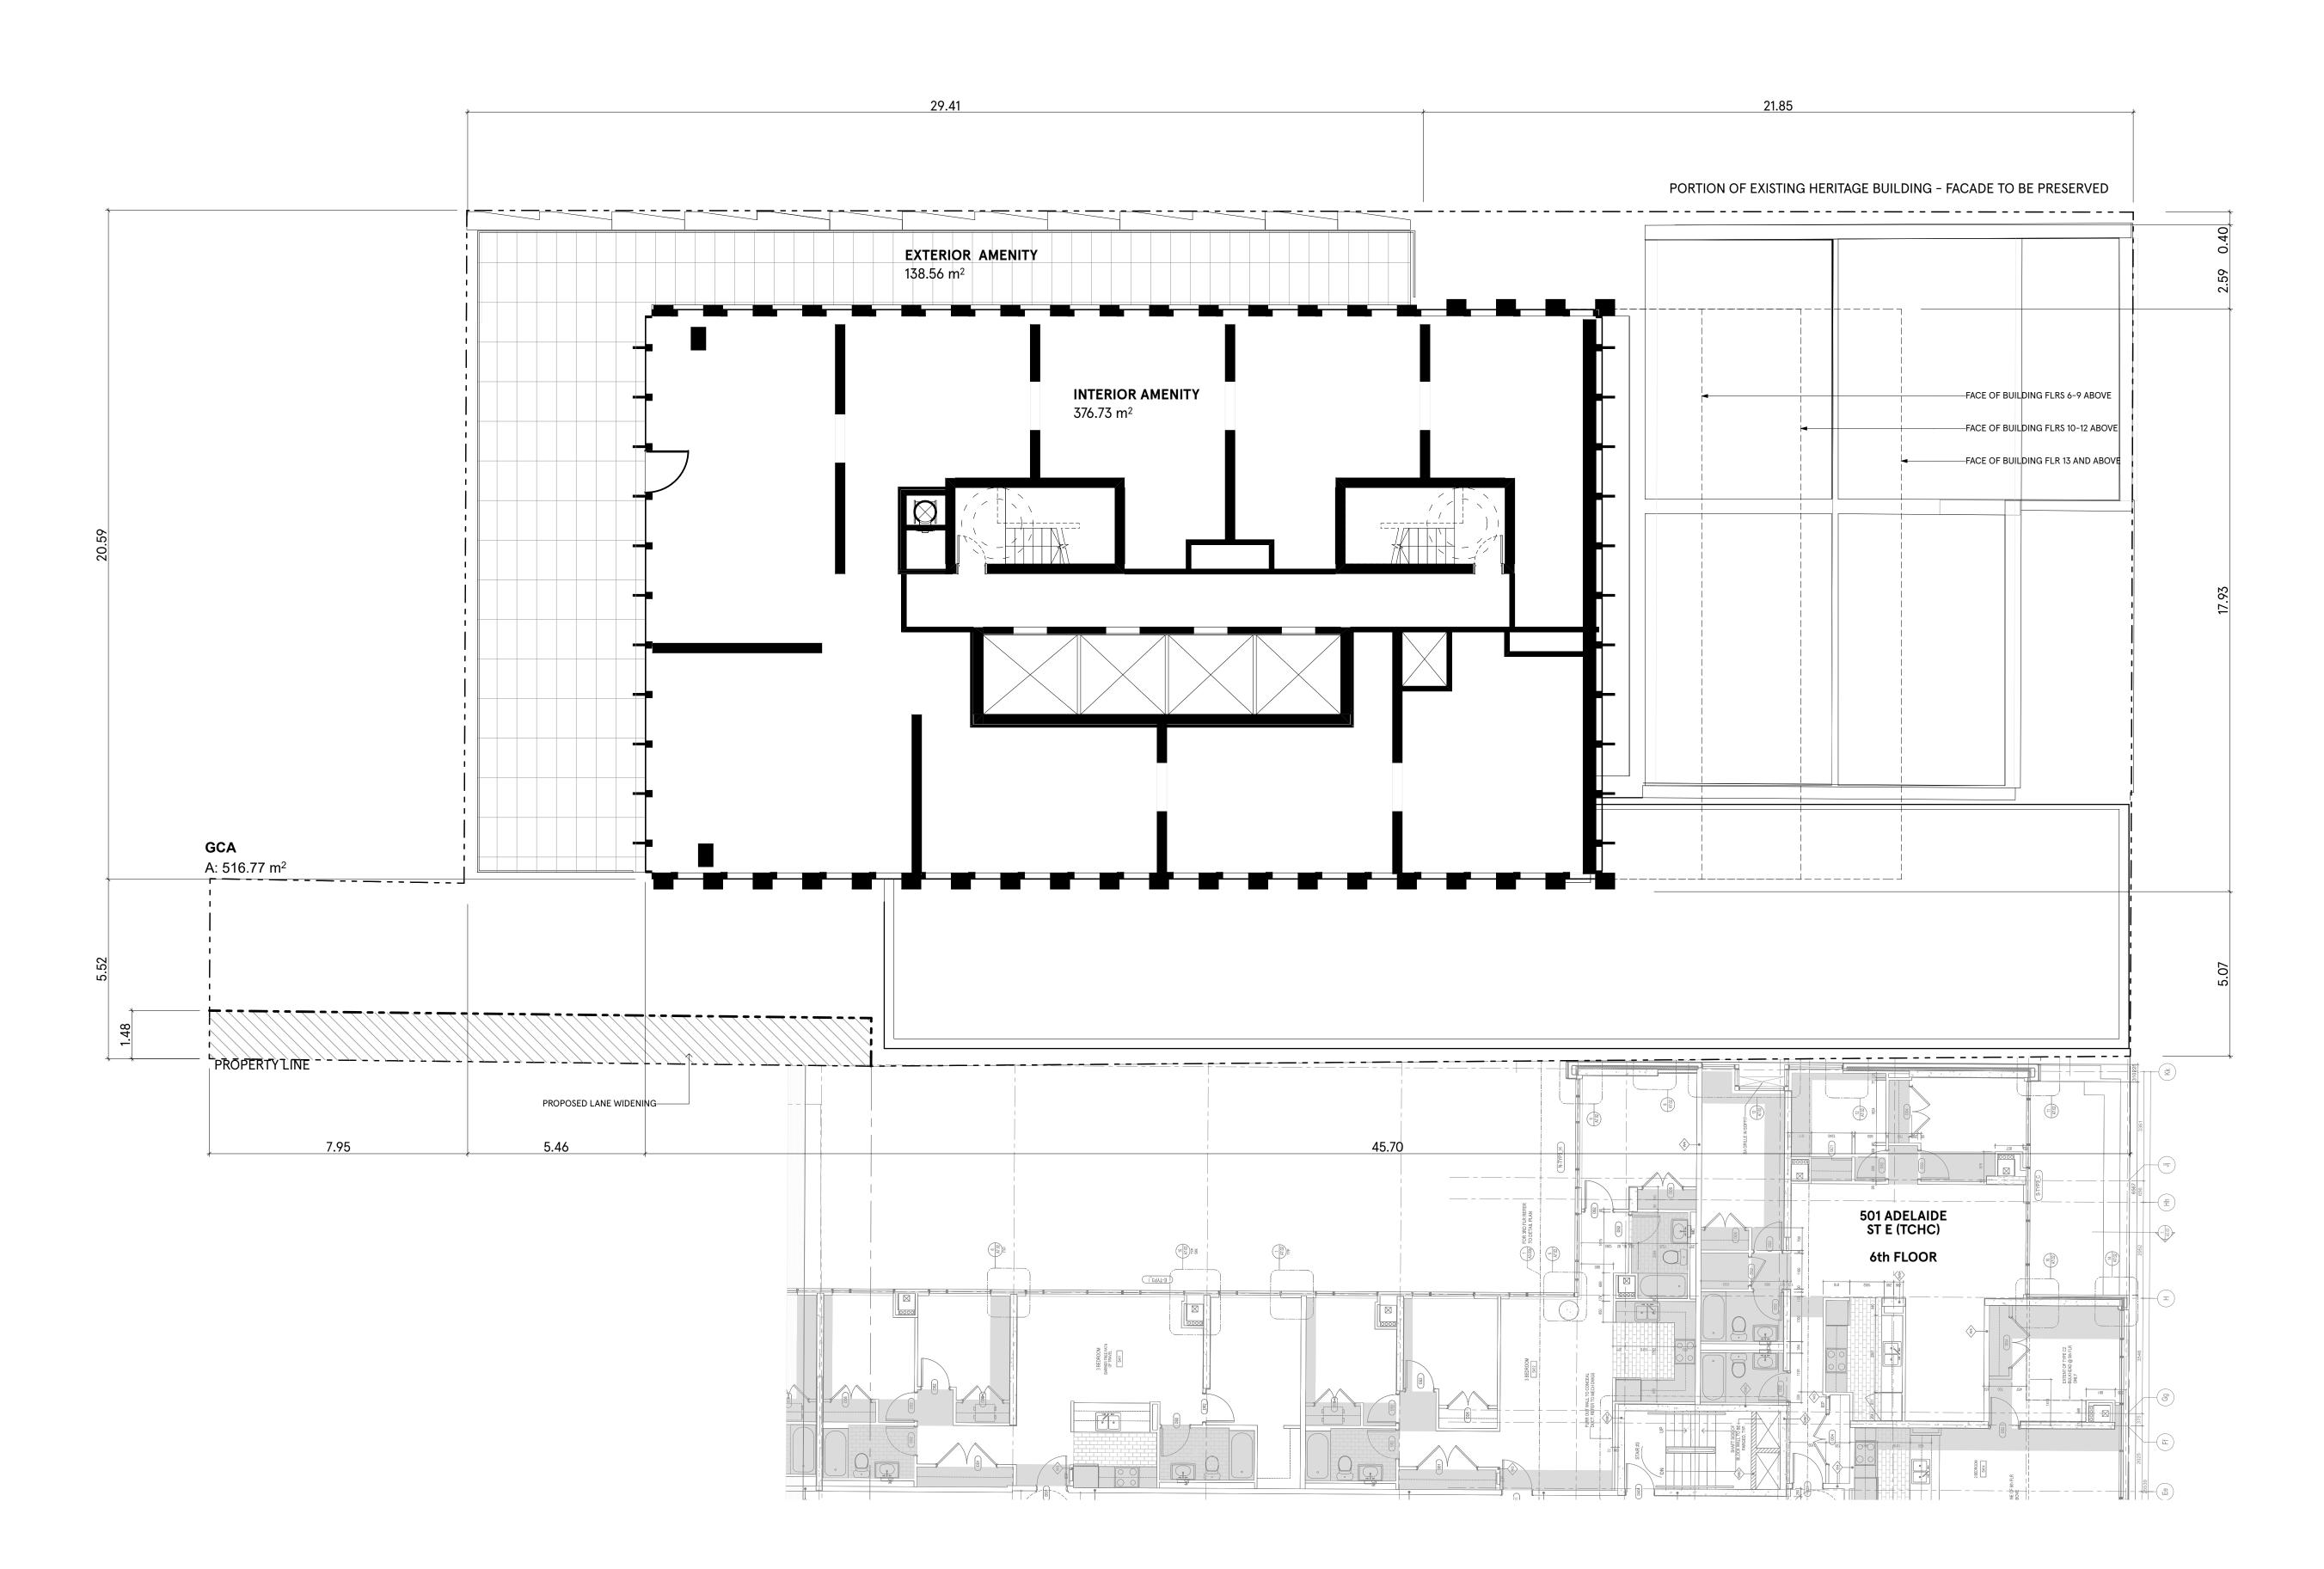

- Copyright of this drawing is reserved by the Architect. The drawing and all
 associated documents are an instrument of service by the Architect. The
 drawing and the information contained therein may not be reproduced in
 whole or in part without prior written permission of the Architect.
- 2. These Contract Documents are the property of the Architect. The Architect bears no responsibility for the interpretation of these documents by the Contractor. Upon written application, the Architect will provide written/graphic clarification or supplementary information regarding the intent of the Contract Documents. The Architect will review Shop Drawings submitted by the Contractor for design conformance only.
- Drawings are not to be scaled for construction. The Contractor is to verify all
 existing conditions and dimensions required to perform the work and report
 any discrepancies with the Contract Documents to the Architect before
 commencing any work.
- 4. Positions of exposed finished mechanical or electrical devices, fittings, and fixtures are indicated on architectural drawings. The locations shown on the architectural drawings govern over the Mechanical and Electrical drawings. Those items not clearly located will be located as directed by the Architect.
- 5. These drawings are not to be used for construction unless noted below as "Issuance: For Construction"
- All work is to be carried out in conformance with the Code and Bylaws of the authorities having jurisdiction.
- 7. The Architect of these plans and specifications gives no warranty or representation to any party about the constructability of the building(s) represented by them. All contractors or subcontractors must satisfy themselves when bidding and at all times ensure that they can properly construct the work represented by these plans.
- 8. Geodetic Elevations provided in these drawings are measured in accordance with the Canadian Geodetic Vertical Datum (CGVD2013).

© 2024 architects—Alliance

No	Issued For	Date
01	REZONING APPLICATION	01 Nov 2021
02	REZONING APPLICATION	17 March 2023
03	ISSUED FOR RZ + SPA	25 July 2023
04	ISSUED FOR RZ + SPA	14 Nov 2023
05	ISSUED FOR RZ + SPA	05 Mar 2024
06	ISSUED FOR SETTLEMENT	14 June 2024
07	ISSUED FOR SETTLEMENT	27 June 2024
0/	1320ED FOR SETTLEMENT	27 June 20.



architects-Alliance

317 Adelaide Street West, 2nd Toronto ON . M5V 1P9 . Canal www.architectsalliance.com




Berkeley King Lamb Berkeley Corp.

300 King Street East . Toronto . ON . M5A 1K4

Level 3 Plan

Scale: 1:100 Project No: 22025

27 June 2024

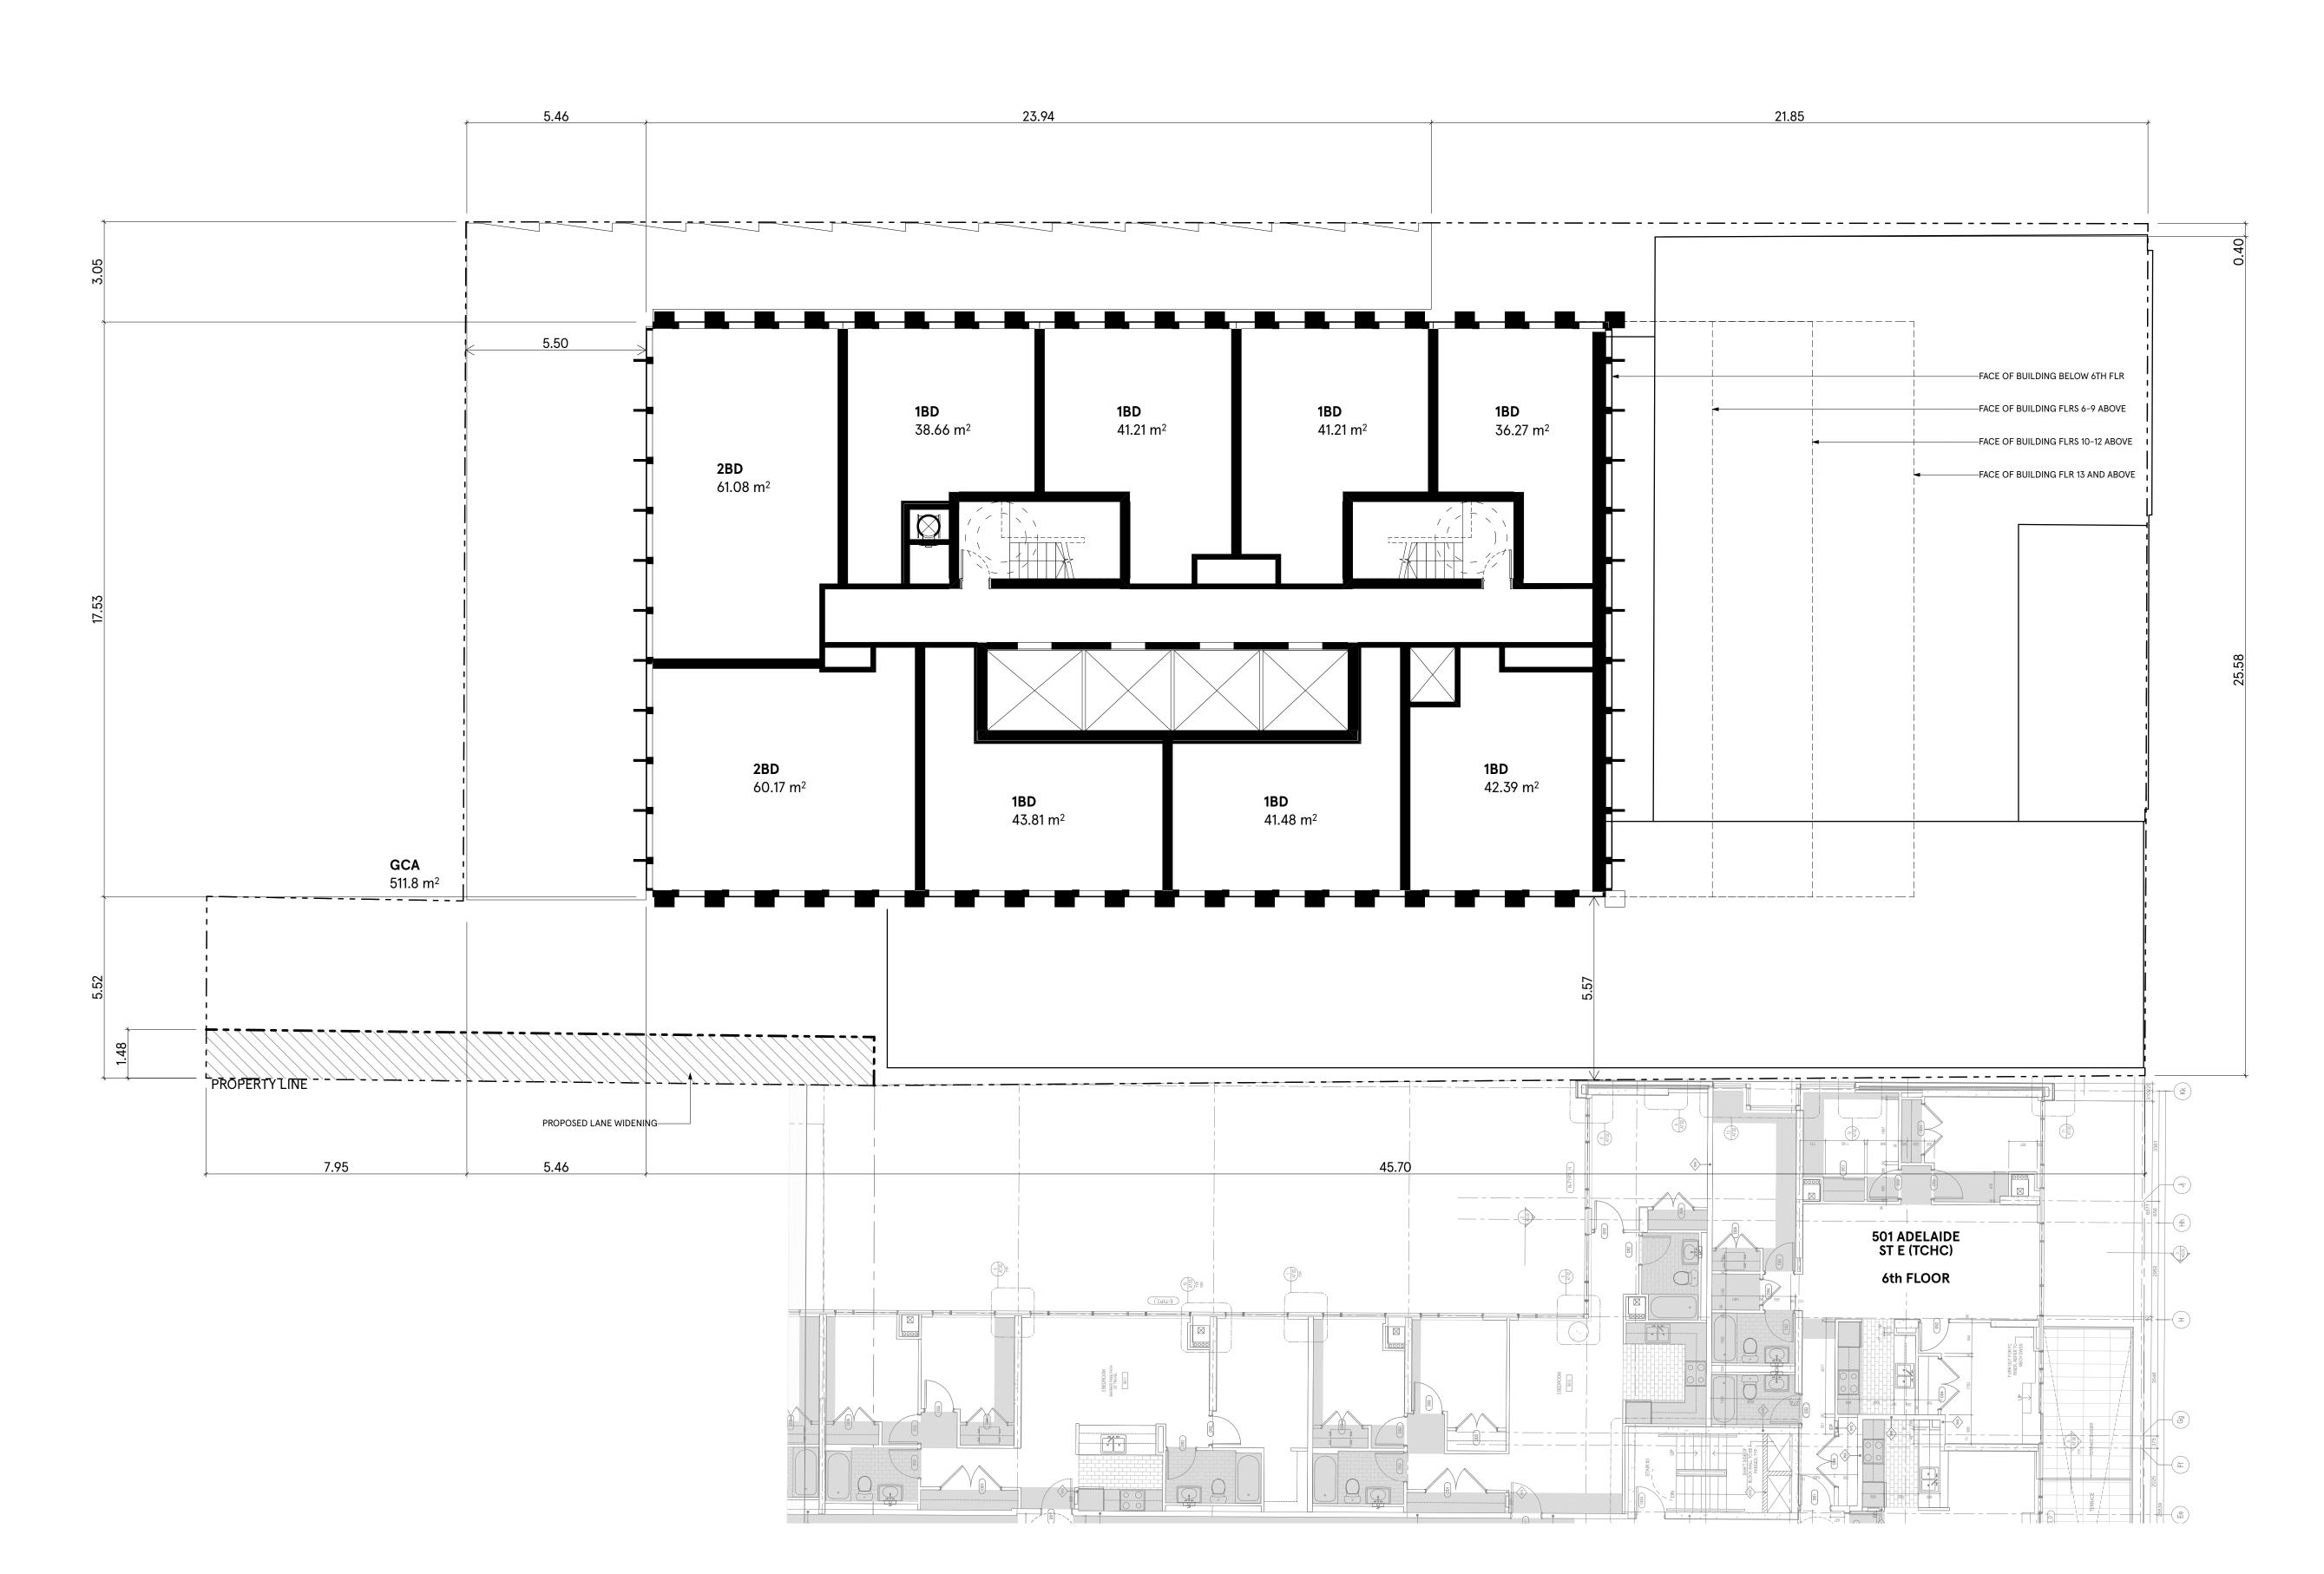

- Copyright of this drawing is reserved by the Architect. The drawing and all
 associated documents are an instrument of service by the Architect. The
 drawing and the information contained therein may not be reproduced in
 whole or in part without prior written permission of the Architect.
- 2. These Contract Documents are the property of the Architect. The Architect bears no responsibility for the interpretation of these documents by the Contractor. Upon written application, the Architect will provide written/graphic clarification or supplementary information regarding the intent of the Contract Documents. The Architect will review Shop Drawings submitted by the Contractor for design conformance only.
- Drawings are not to be scaled for construction. The Contractor is to verify all
 existing conditions and dimensions required to perform the work and report
 any discrepancies with the Contract Documents to the Architect before
 commencing any work.
- 4. Positions of exposed finished mechanical or electrical devices, fittings, and fixtures are indicated on architectural drawings. The locations shown on the architectural drawings govern over the Mechanical and Electrical drawings. Those items not clearly located will be located as directed by the Architect.
- 5. These drawings are not to be used for construction unless noted below as "Issuance: For Construction"
- 6. All work is to be carried out in conformance with the Code and Bylaws of the authorities having jurisdiction.
- 7. The Architect of these plans and specifications gives no warranty or representation to any party about the constructability of the building(s) represented by them. All contractors or subcontractors must satisfy themselves when bidding and at all times ensure that they can properly construct the work represented by these plans.
- Geodetic Elevations provided in these drawings are measured in accordance with the Canadian Geodetic Vertical Datum (CGVD2013).

No	Issued For	Date
01	REZONING APPLICATION	01 Nov 2021
02	REZONING APPLICATION	17 March 2023
03	ISSUED FOR RZ + SPA	25 July 2023
04	ISSUED FOR RZ + SPA	14 Nov 2023
05	ISSUED FOR RZ + SPA	05 Mar 2024
06	ISSUED FOR SETTLEMENT	14 June 2024
07	ISSUED FOR SETTLEMENT	27 June 2024

a—A

architects-Alliance

317 Adelaide Street West, 2nd Flr Toronto ON . M5V 1P9 . Canada www.architectsalliance.com +1 416 593 6500




Berkeley King Lamb Berkeley Corp.

300 King Street East . Toronto . ON . M5A 1K4

Levels 4, 5 Plan

27 June 2024

Scale: 1:100 Project No: 22025

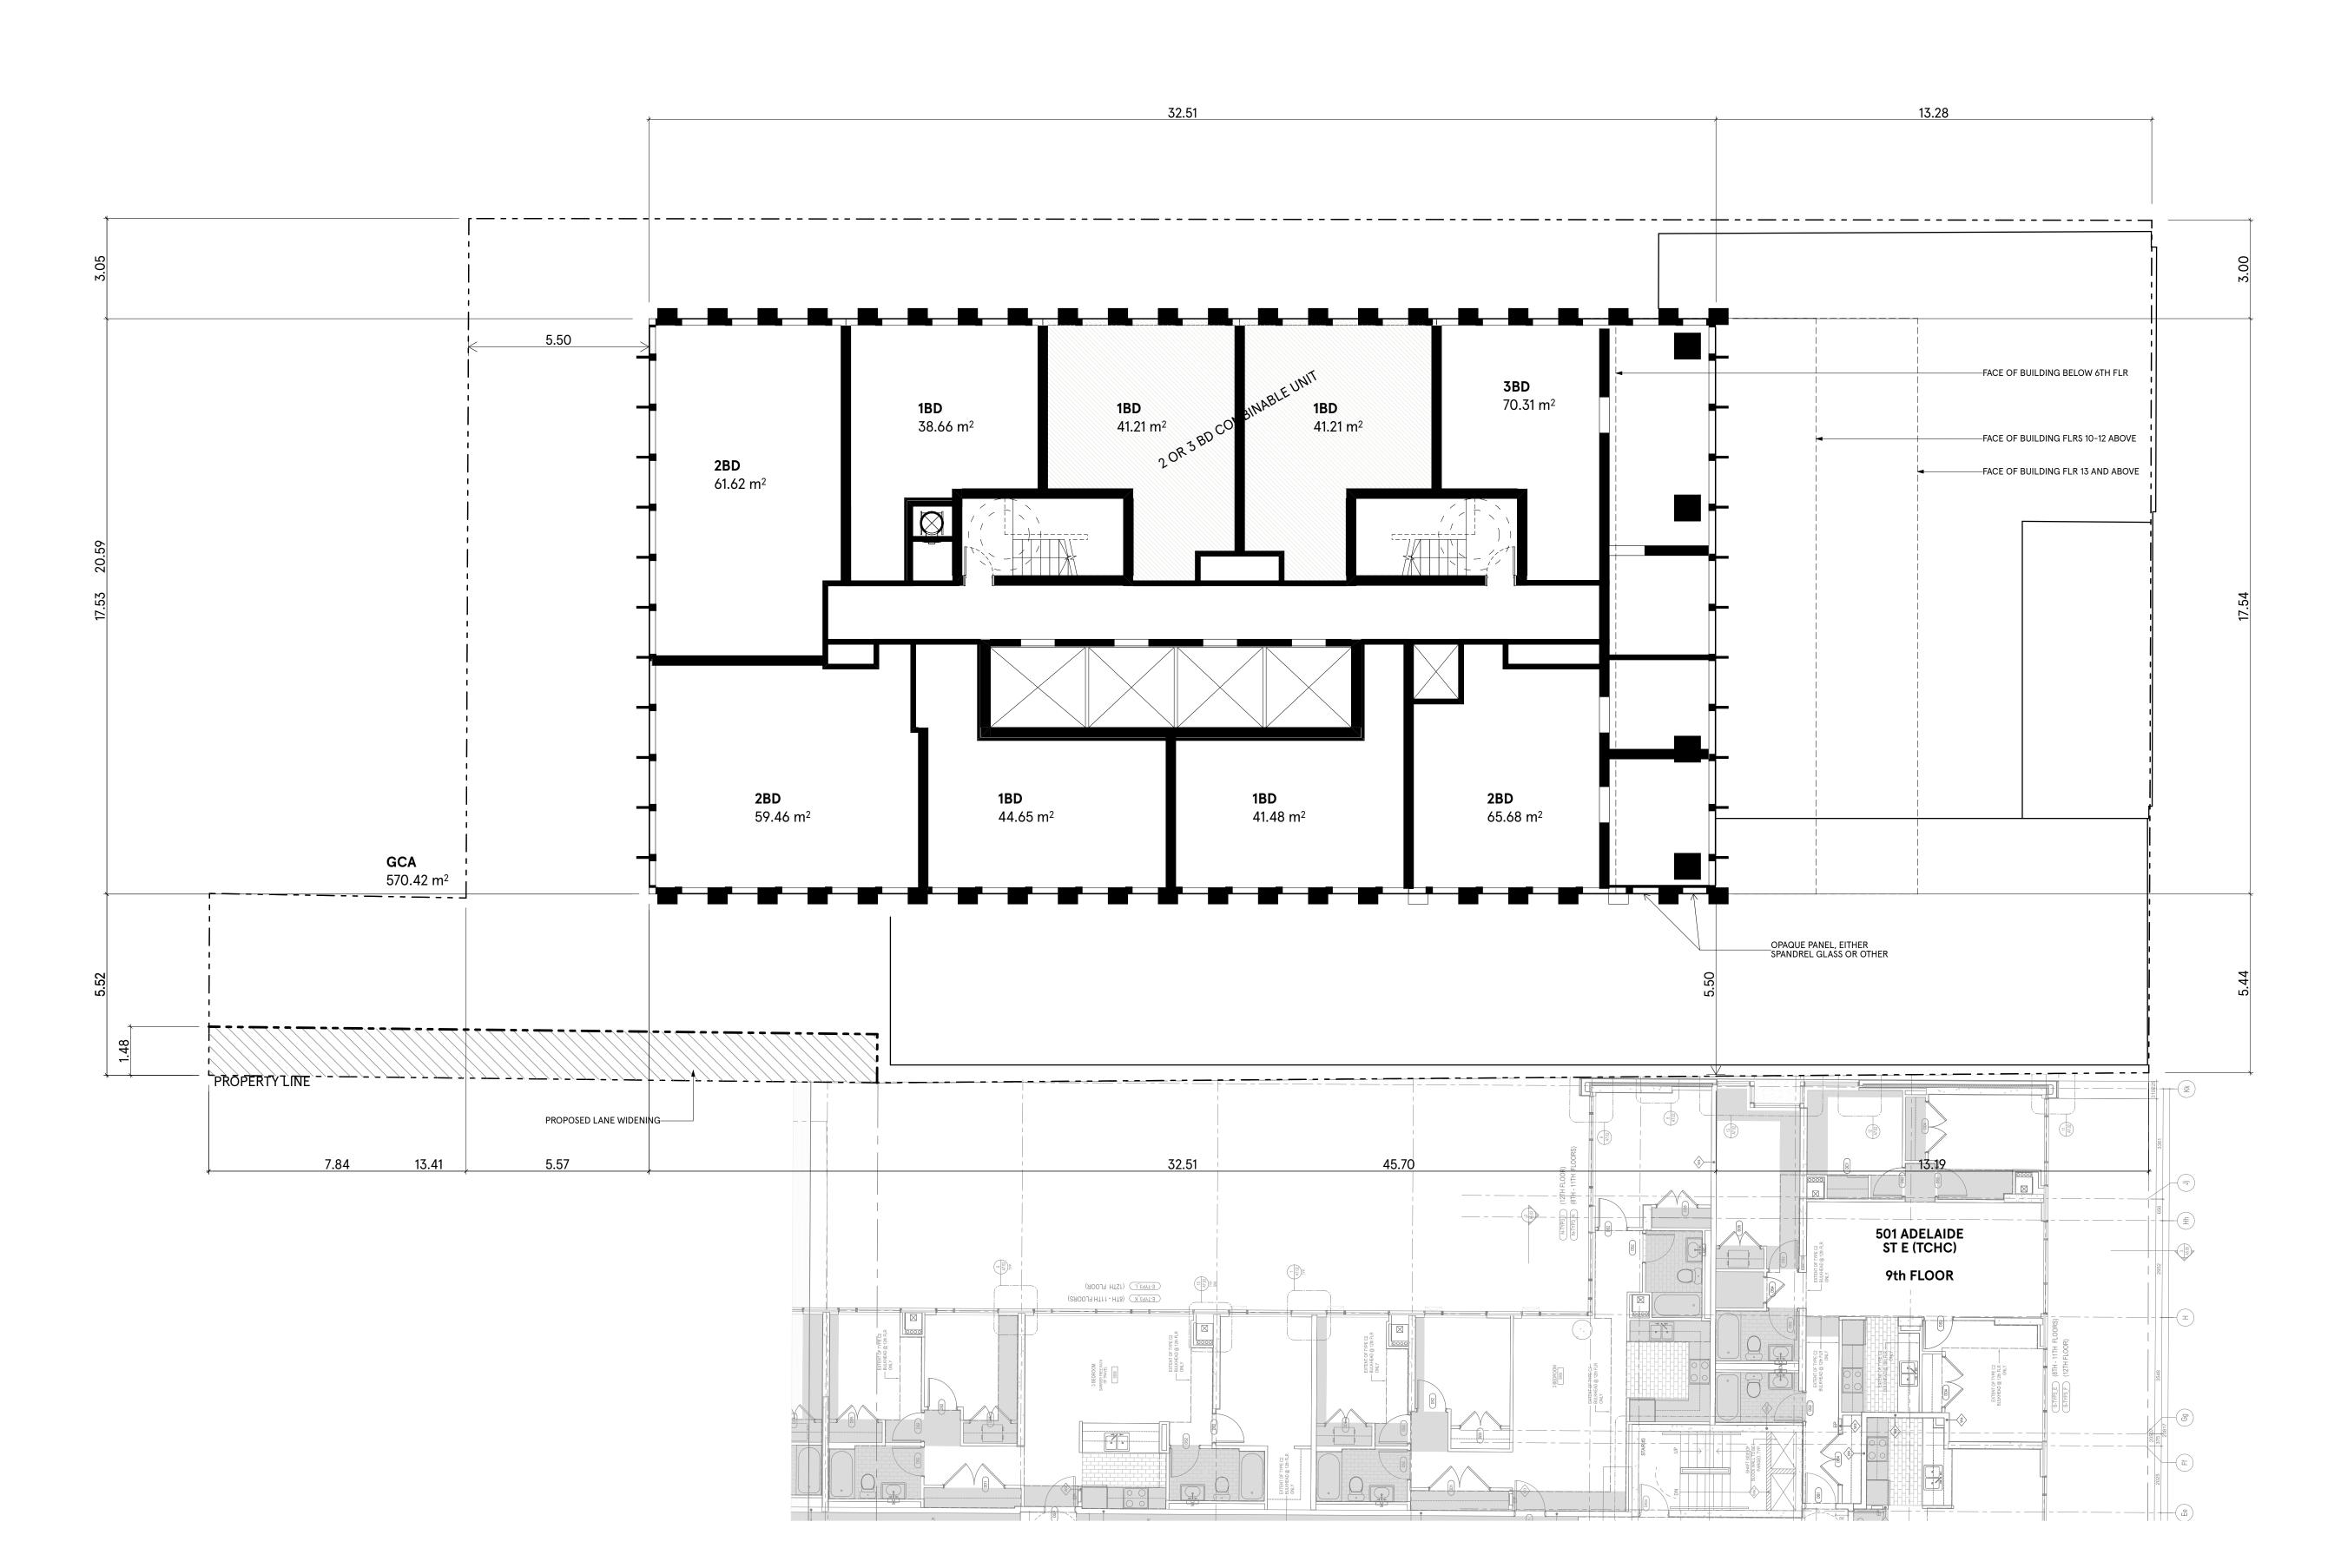

- Copyright of this drawing is reserved by the Architect. The drawing and all
 associated documents are an instrument of service by the Architect. The
 drawing and the information contained therein may not be reproduced in
 whole or in part without prior written permission of the Architect.
- 2. These Contract Documents are the property of the Architect. The Architect bears no responsibility for the interpretation of these documents by the Contractor. Upon written application, the Architect will provide written/graphic clarification or supplementary information regarding the intent of the Contract Documents. The Architect will review Shop Drawings submitted by the Contractor for design conformance only.
- Drawings are not to be scaled for construction. The Contractor is to verify all
 existing conditions and dimensions required to perform the work and report
 any discrepancies with the Contract Documents to the Architect before
 commencing any work.
- 4. Positions of exposed finished mechanical or electrical devices, fittings, and fixtures are indicated on architectural drawings. The locations shown on the architectural drawings govern over the Mechanical and Electrical drawings. Those items not clearly located will be located as directed by the Architect.
- 5. These drawings are not to be used for construction unless noted below as "Issuance: For Construction"
- 6. All work is to be carried out in conformance with the Code and Bylaws of the authorities having jurisdiction.
- 7. The Architect of these plans and specifications gives no warranty or representation to any party about the constructability of the building(s) represented by them. All contractors or subcontractors must satisfy themselves when bidding and at all times ensure that they can properly construct the work represented by these plans.
- Geodetic Elevations provided in these drawings are measured in accordance with the Canadian Geodetic Vertical Datum (CGVD2013).

No	Issued For	Date
01	REZONING APPLICATION	01 Nov 2021
02	REZONING APPLICATION	17 March 2023
03	ISSUED FOR RZ + SPA	25 July 2023
04	ISSUED FOR RZ + SPA	14 Nov 2023
05	ISSUED FOR RZ + SPA	05 Mar 2024
06	ISSUED FOR SETTLEMENT	14 June 2024
07	ISSUED FOR SETTLEMENT	27 June 2024
	-	

а—А

architects-Alliance

317 Adelaide Street West, 2nd Flr Toronto ON . M5V 1P9 . Canada www.architectsalliance.com +1 416 593 6500



Berkeley King Lamb Berkeley Corp.


300 King Street East . Toronto . ON . M5A 1K4

Levels 6, 7, 8, 9 Plan

Scale: 1:100

Project No: 22025

27 June 2024

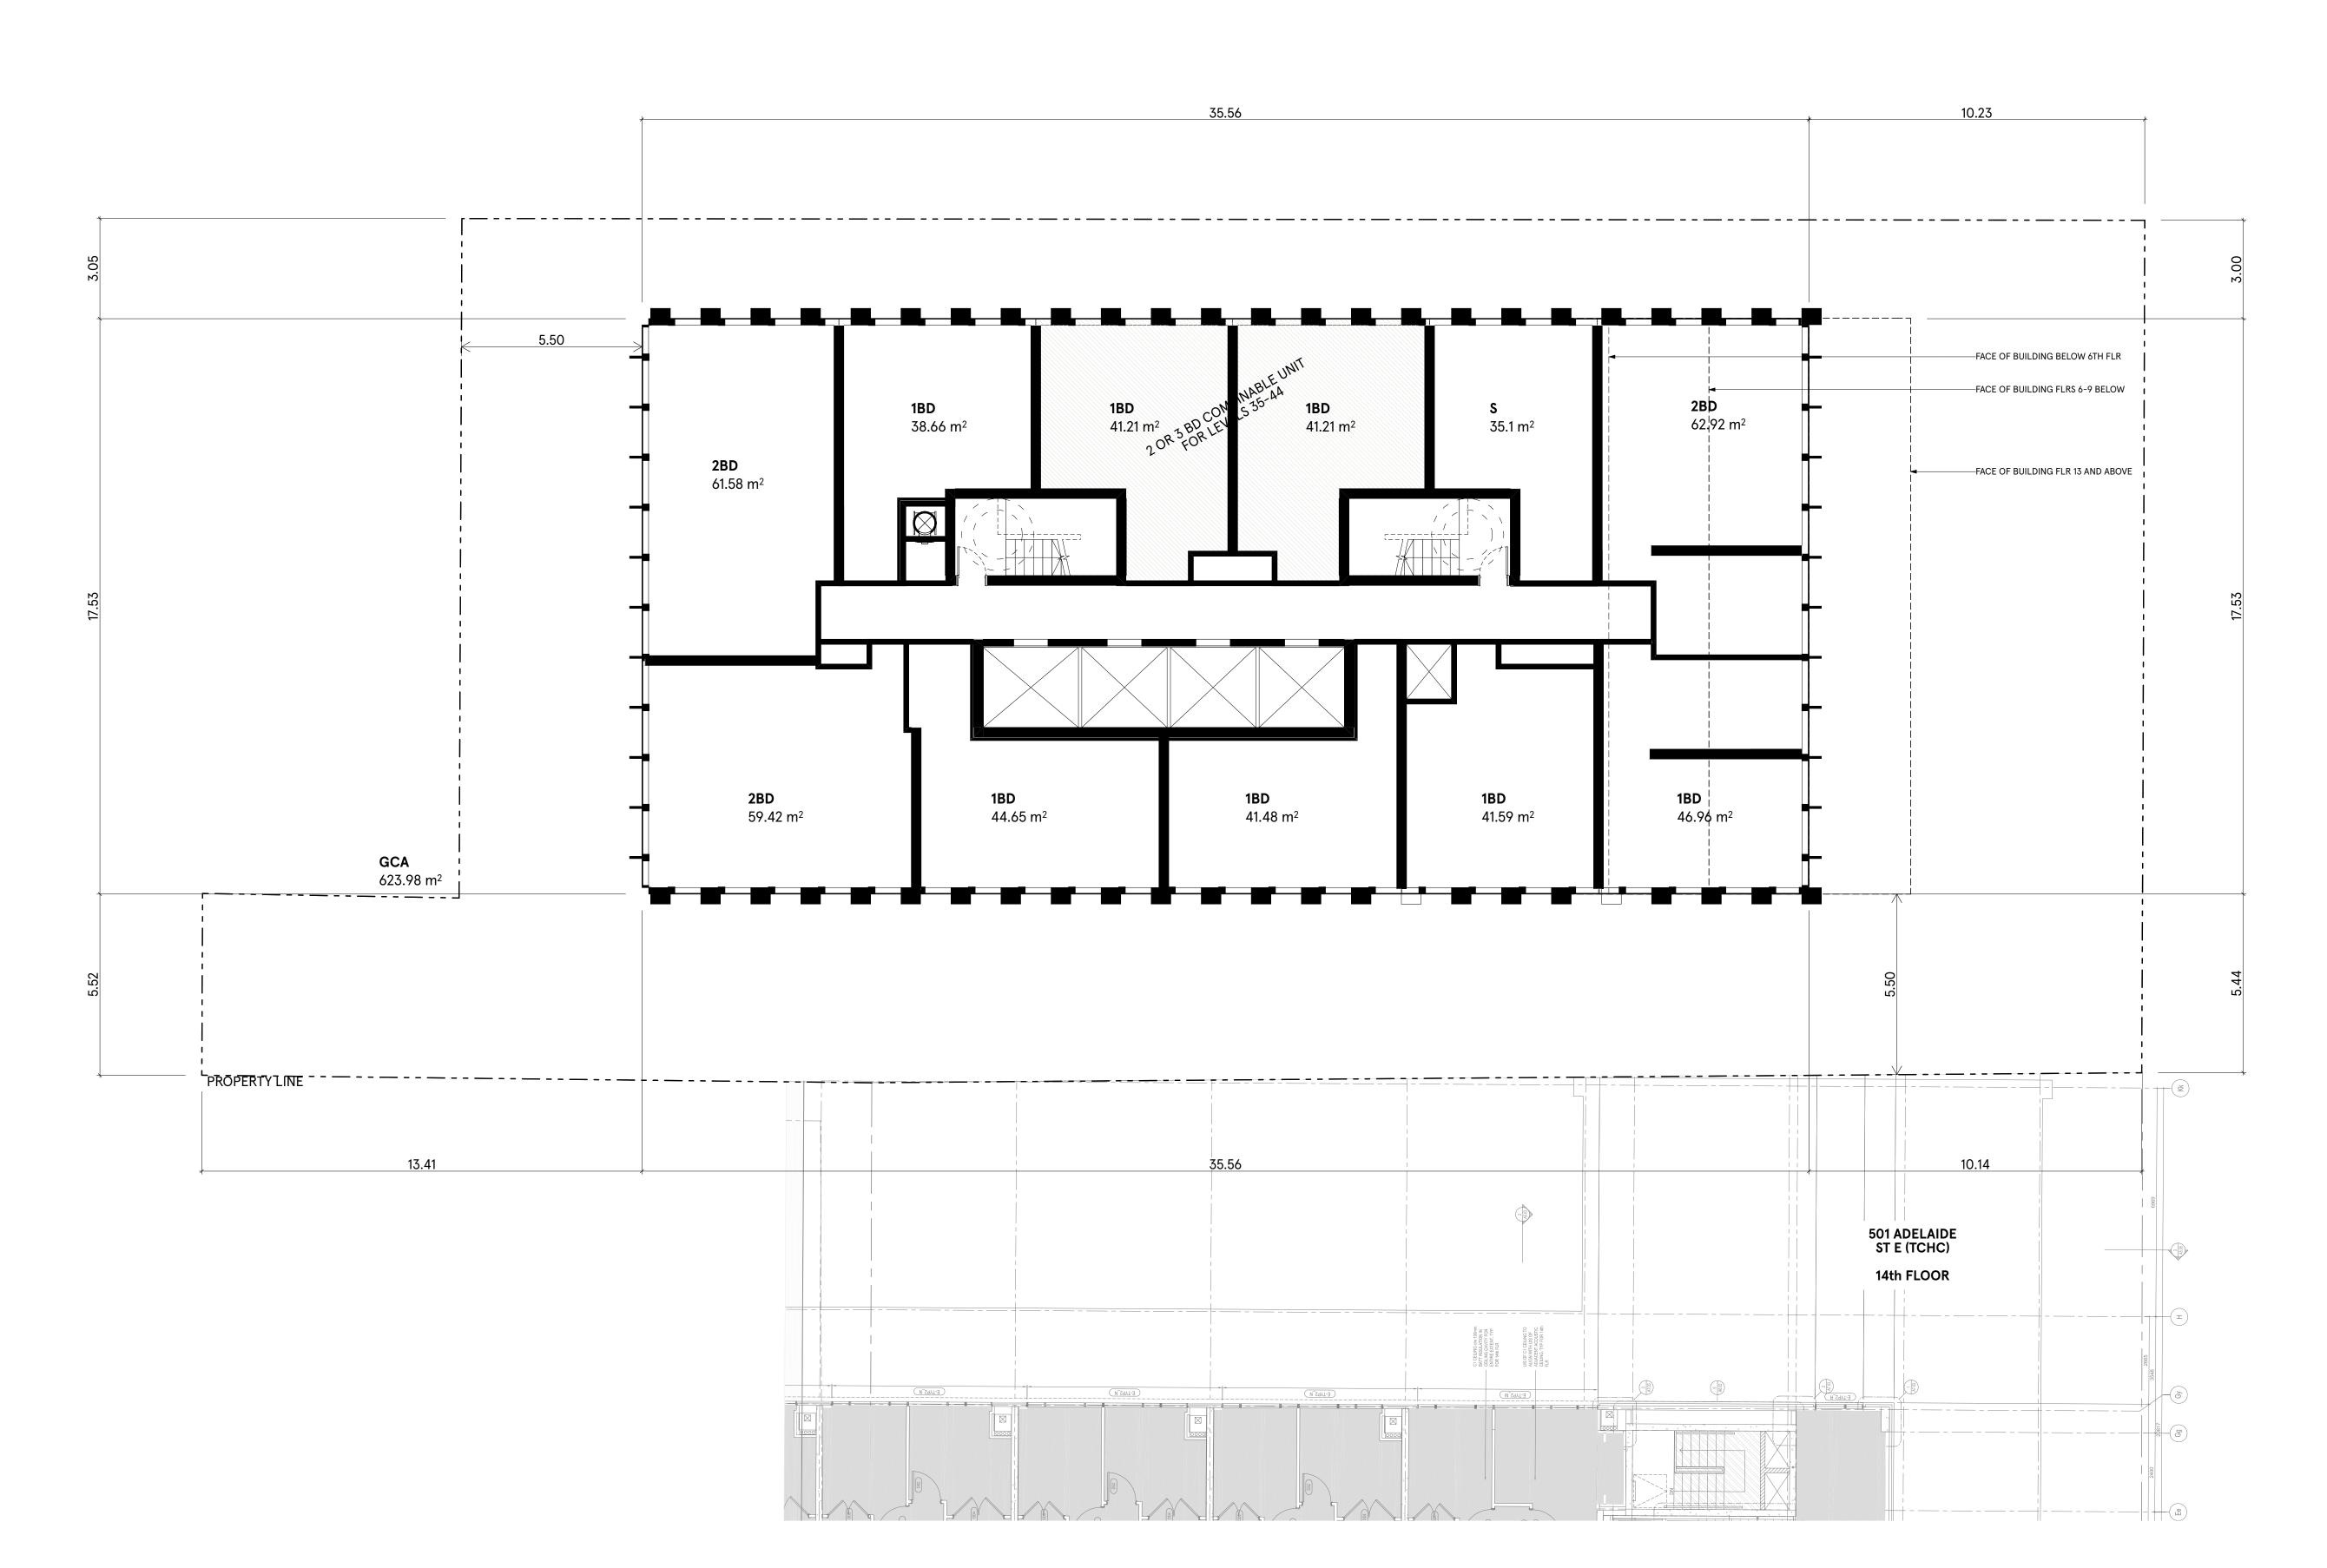

- Copyright of this drawing is reserved by the Architect. The drawing and all
 associated documents are an instrument of service by the Architect. The
 drawing and the information contained therein may not be reproduced in
 whole or in part without prior written permission of the Architect.
- 2. These Contract Documents are the property of the Architect. The Architect bears no responsibility for the interpretation of these documents by the Contractor. Upon written application, the Architect will provide written/graphic clarification or supplementary information regarding the intent of the Contract Documents. The Architect will review Shop Drawings submitted by the Contractor for design conformance only.
- Drawings are not to be scaled for construction. The Contractor is to verify all
 existing conditions and dimensions required to perform the work and report
 any discrepancies with the Contract Documents to the Architect before
 commencing any work.
- 4. Positions of exposed finished mechanical or electrical devices, fittings, and fixtures are indicated on architectural drawings. The locations shown on the architectural drawings govern over the Mechanical and Electrical drawings. Those items not clearly located will be located as directed by the Architect.
- These drawings are not to be used for construction unless noted below as "Issuance: For Construction"
- All work is to be carried out in conformance with the Code and Bylaws of the authorities having jurisdiction.
- 7. The Architect of these plans and specifications gives no warranty or representation to any party about the constructability of the building(s) represented by them. All contractors or subcontractors must satisfy themselves when bidding and at all times ensure that they can properly construct the work represented by these plans.
- Geodetic Elevations provided in these drawings are measured in accordance with the Canadian Geodetic Vertical Datum (CGVD2013).

No	Issued For	Date
01	REZONING APPLICATION	01 Nov 2021
02	REZONING APPLICATION	17 March 2023
03	ISSUED FOR RZ + SPA	25 July 2023
04	ISSUED FOR RZ + SPA	14 Nov 2023
05	ISSUED FOR RZ + SPA	05 Mar 2024
06	ISSUED FOR SETTLEMENT	14 June 2024
07	ISSUED FOR SETTLEMENT	27 June 2024

а—А

architects-Alliance

317 Adelaide Street West, 2nd Flr Toronto ON . M5V 1P9 . Canada www.architectsalliance.com +1 416 593 6500



Berkeley King Lamb Berkeley Corp.


300 King Street East . Toronto . ON . M5A 1K4

Levels 10, 11, 12 Plan

Scale: 1:100

Project No: 22025

27 June 2024

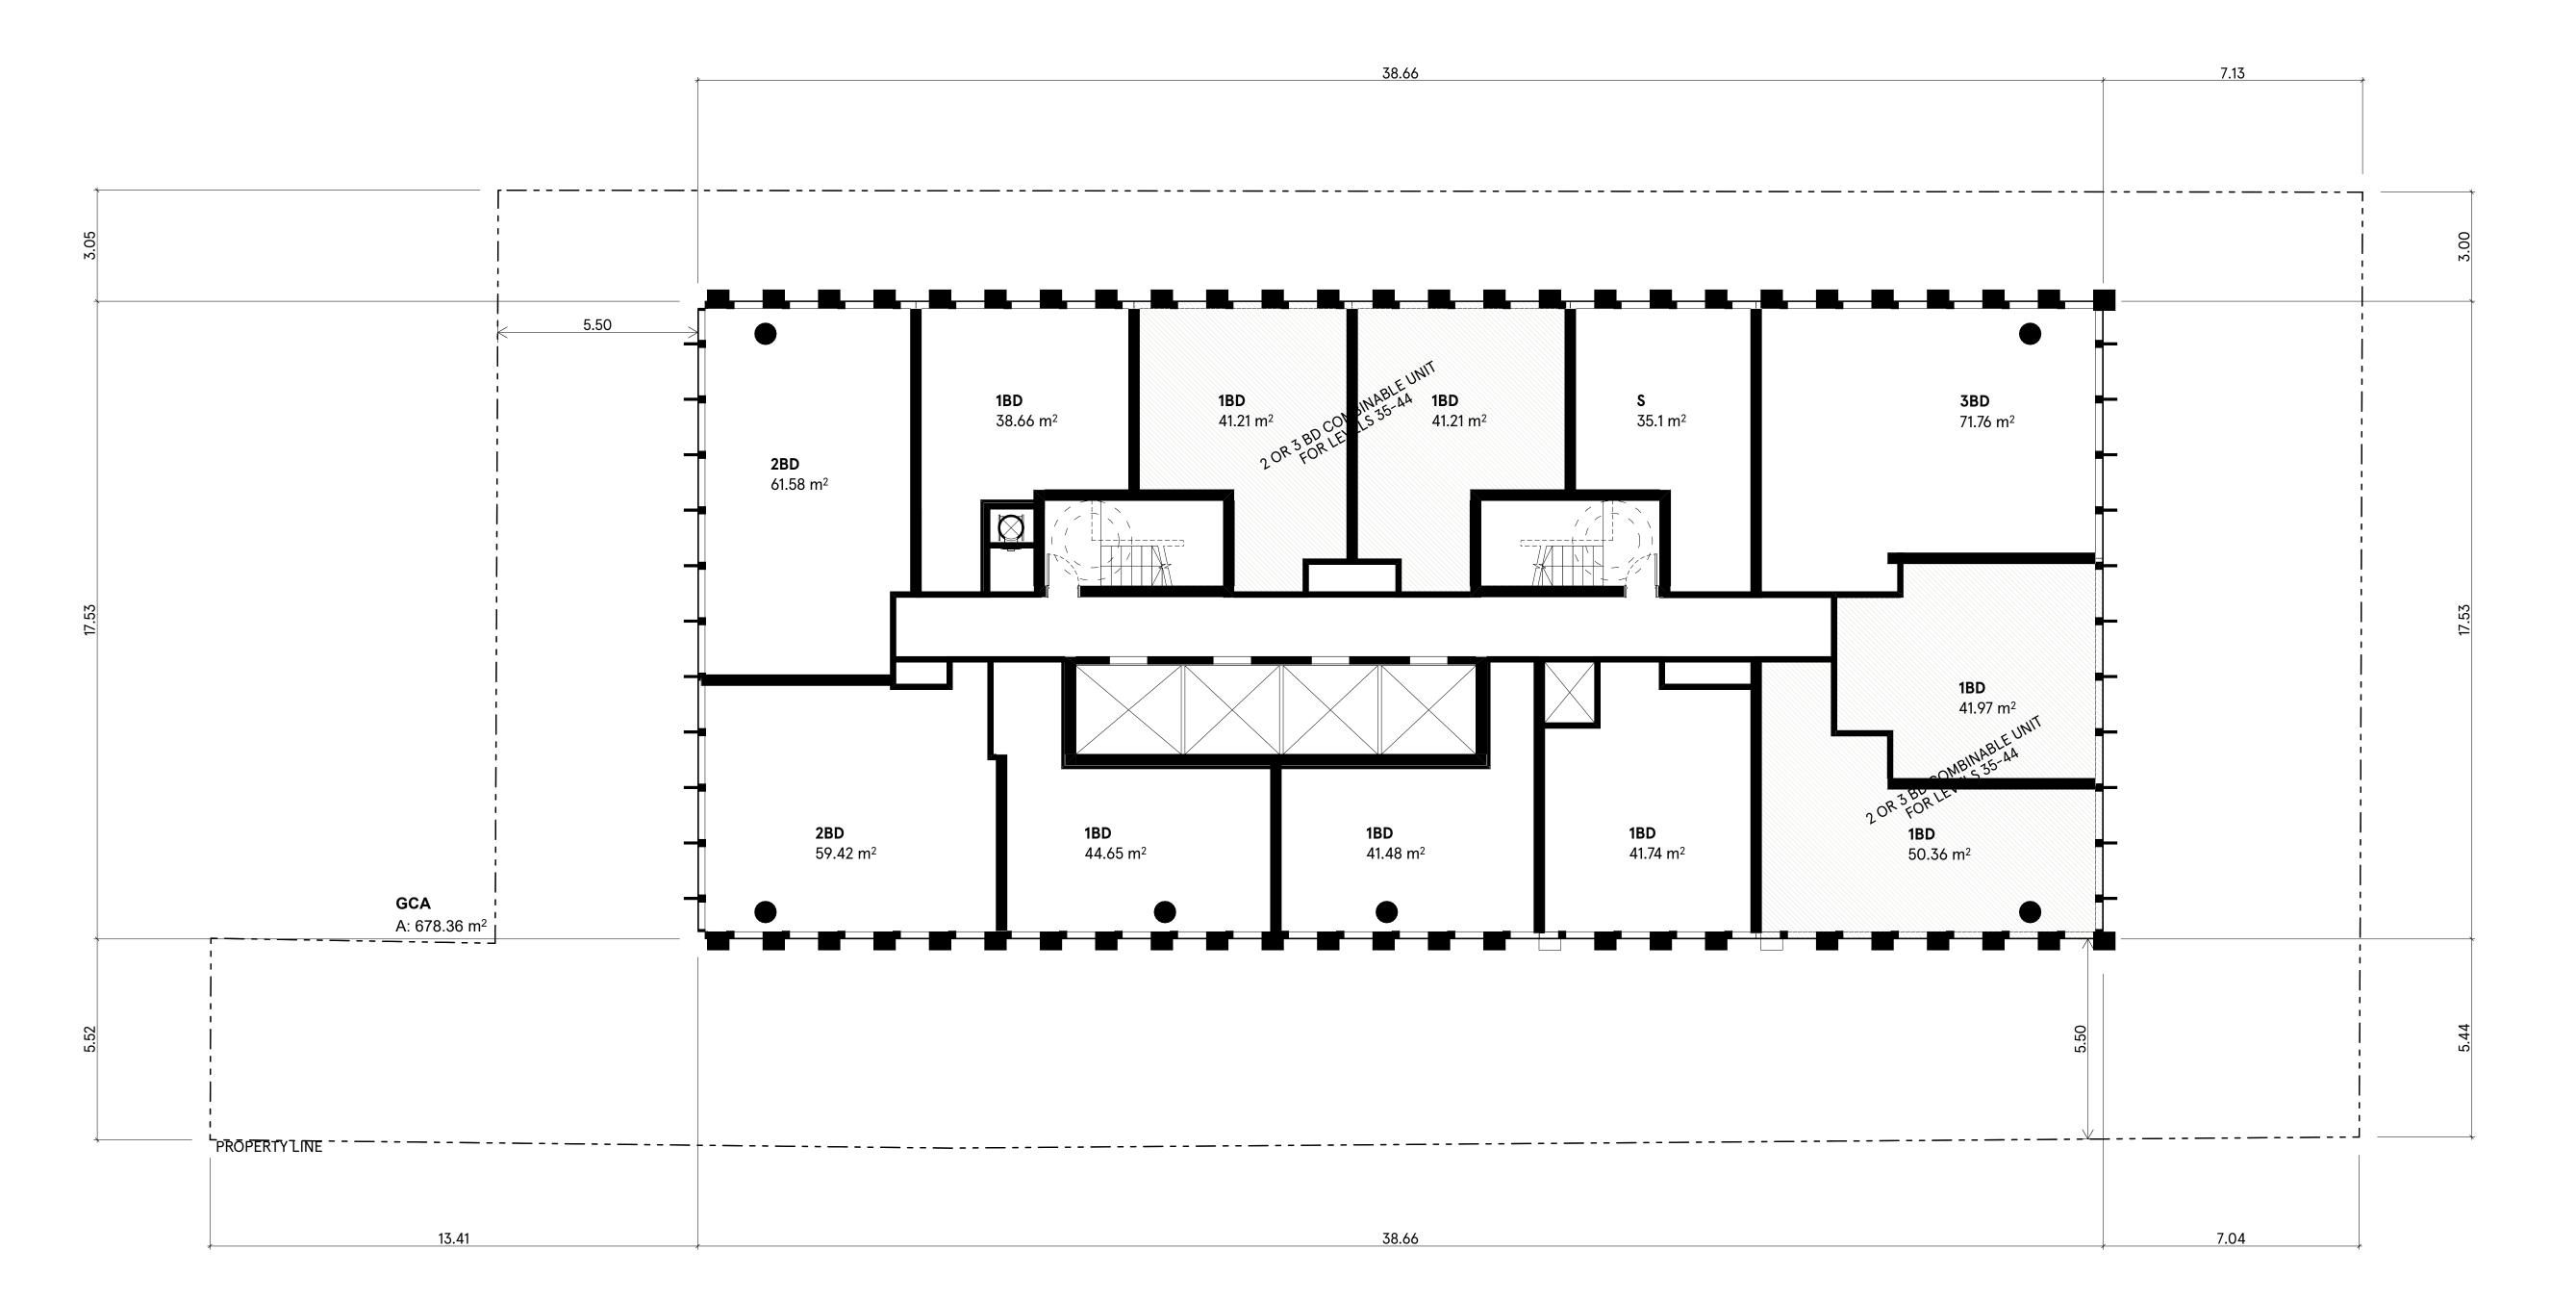

- 2. These Contract Documents are the property of the Architect. The Architect bears no responsibility for the interpretation of these documents by the Contractor. Upon written application, the Architect will provide written/graphic clarification or supplementary information regarding the intent of the Contract Documents. The Architect will review Shop Drawings submitted by the Contractor for design conformance only.
- Drawings are not to be scaled for construction. The Contractor is to verify all
 existing conditions and dimensions required to perform the work and report
 any discrepancies with the Contract Documents to the Architect before
 commencing any work.
- 4. Positions of exposed finished mechanical or electrical devices, fittings, and fixtures are indicated on architectural drawings. The locations shown on the architectural drawings govern over the Mechanical and Electrical drawings. Those items not clearly located will be located as directed by the Architect.
- 5. These drawings are not to be used for construction unless noted below as "Issuance: For Construction"
- All work is to be carried out in conformance with the Code and Bylaws of the authorities having jurisdiction.
- 7. The Architect of these plans and specifications gives no warranty or representation to any party about the constructability of the building(s) represented by them. All contractors or subcontractors must satisfy themselves when bidding and at all times ensure that they can properly construct the work represented by these plans.
- 8. Geodetic Elevations provided in these drawings are measured in accordance with the Canadian Geodetic Vertical Datum (CGVD2013).

© 2024 architects—Alliance

No	Issued For	Date
01	REZONING APPLICATION	01 Nov 2021
02	REZONING APPLICATION	17 March 2023
03	ISSUED FOR RZ + SPA	25 July 2023
04	ISSUED FOR RZ + SPA	14 Nov 2023
05	ISSUED FOR RZ + SPA	05 Mar 2024
06	ISSUED FOR SETTLEMENT	14 June 2024
07	ISSUED FOR SETTLEMENT	27 June 2024



architects-Alliance

317 Adelaide Street West, 2nd Flr Toronto ON . M5V 1P9 . Canada www.architectsalliance.com



Berkeley King Lamb Berkeley Corp.


300 King Street East . Toronto . ON . M5A 1K4

Levels 13-41 (Tower) Plan

Scale: 1:100

Project No: 22025

27 June 2024

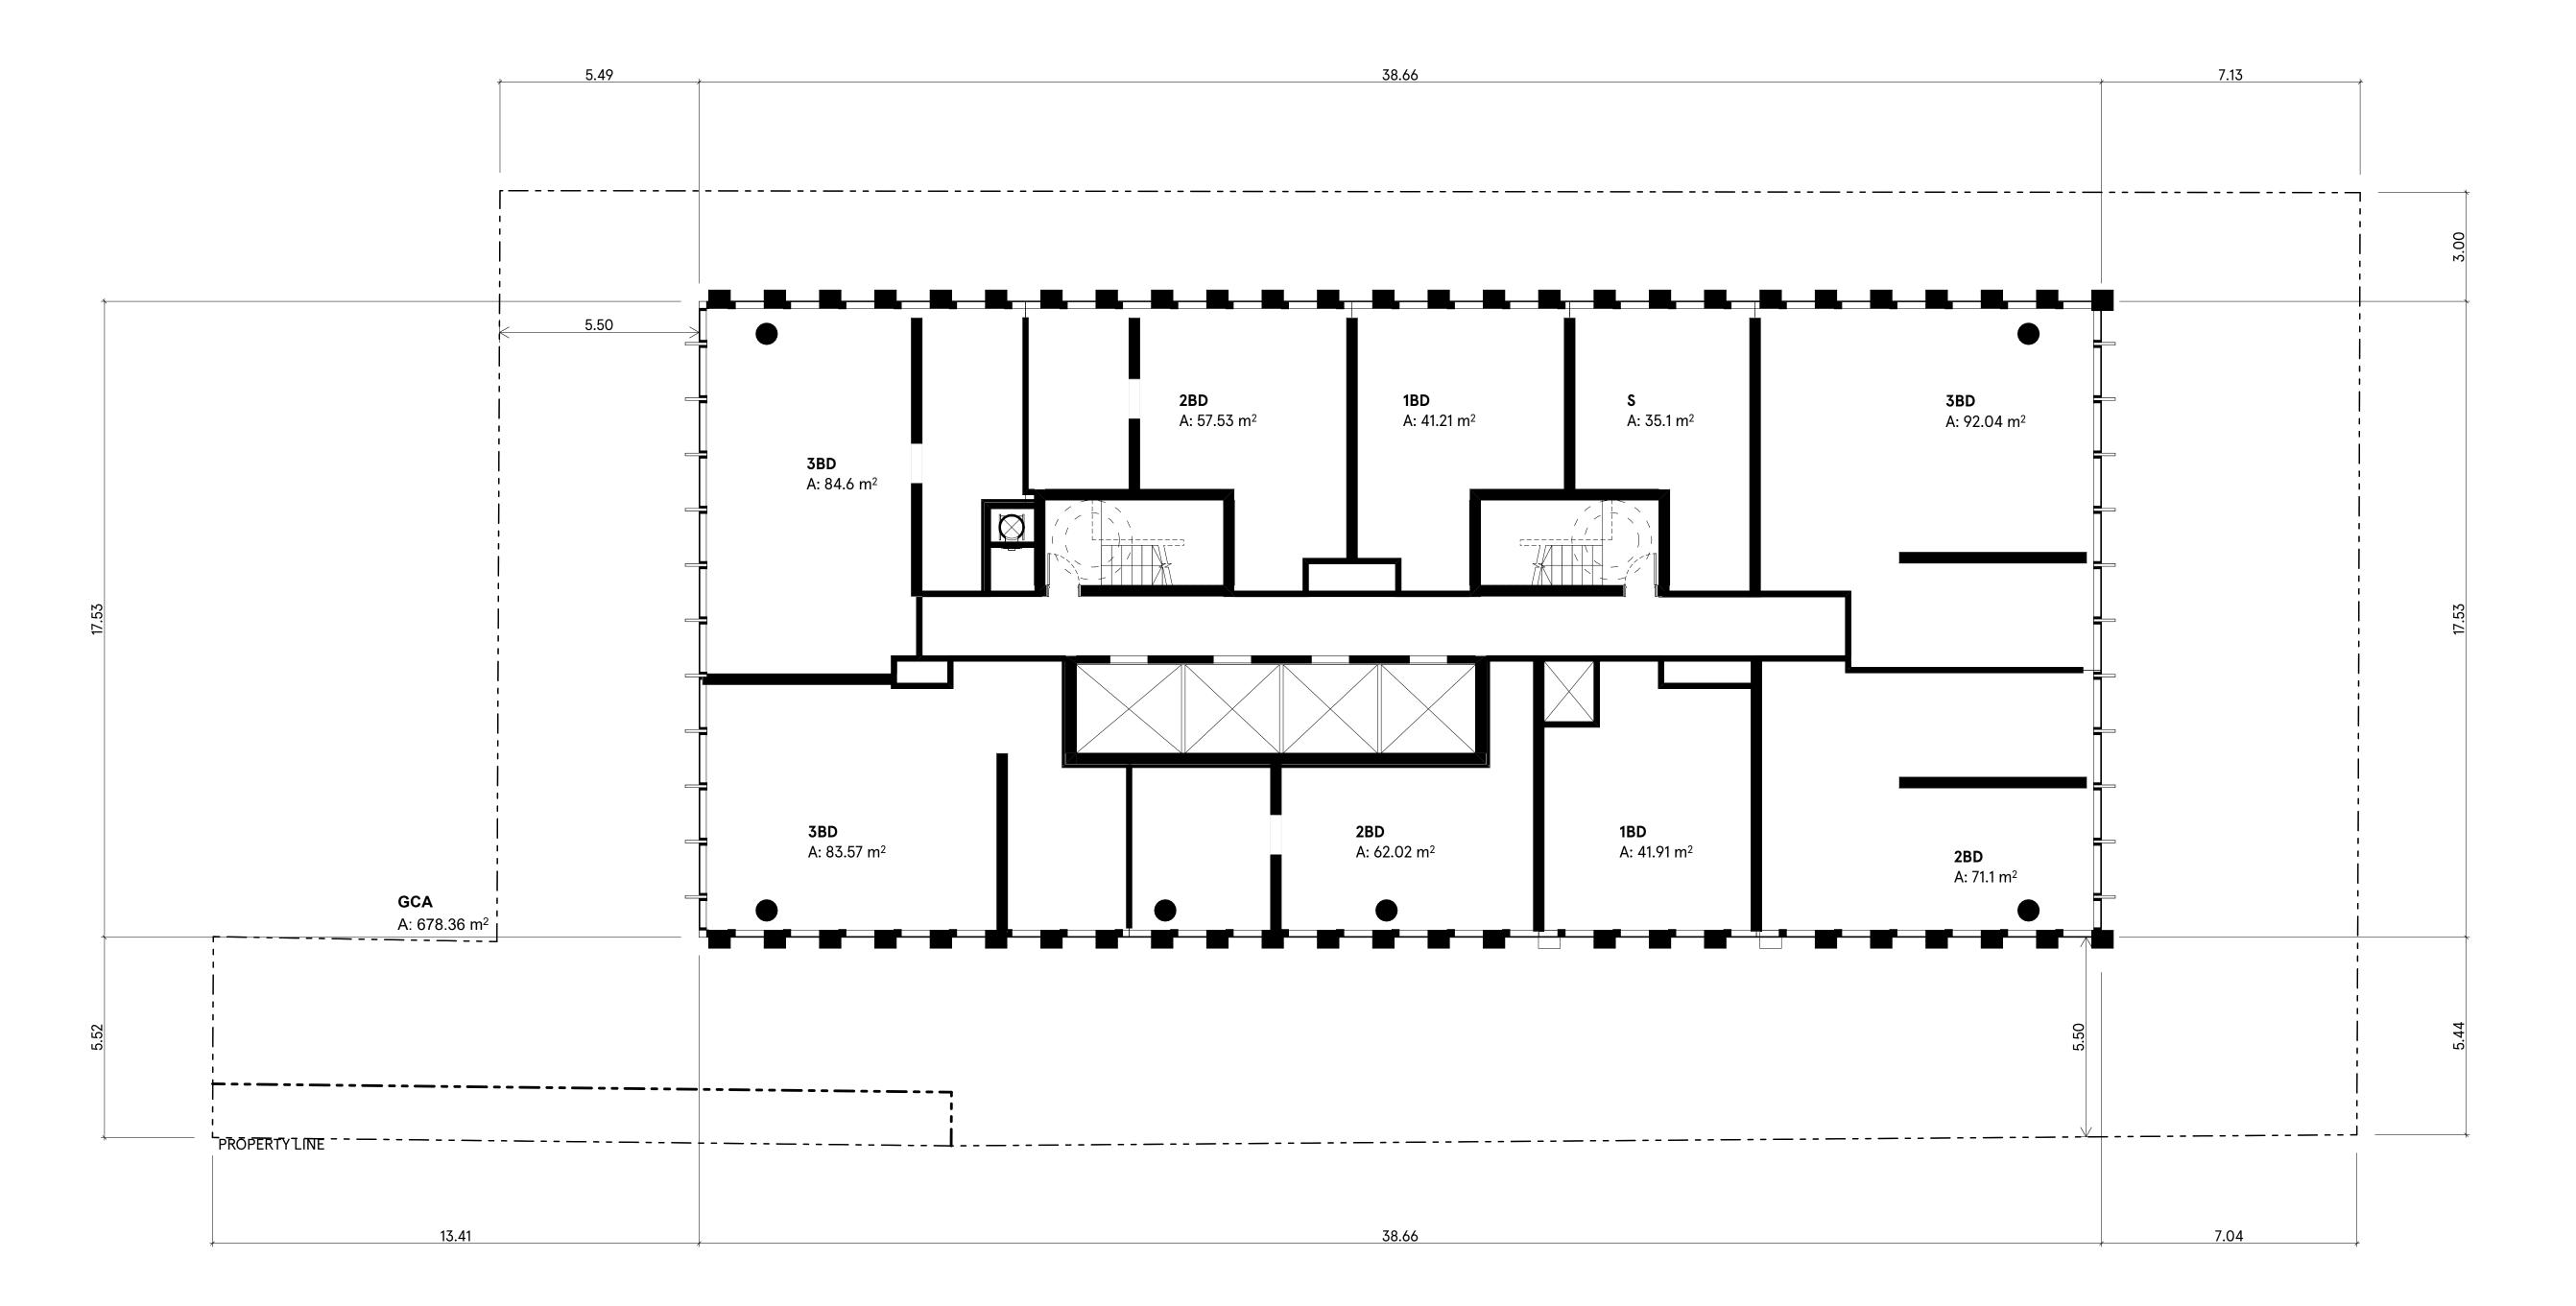

- 2. These Contract Documents are the property of the Architect. The Architect bears no responsibility for the interpretation of these documents by the Contractor. Upon written application, the Architect will provide written/graphic clarification or supplementary information regarding the intent of the Contract Documents. The Architect will review Shop Drawings submitted by the Contractor for design conformance only.
- Drawings are not to be scaled for construction. The Contractor is to verify all
 existing conditions and dimensions required to perform the work and report
 any discrepancies with the Contract Documents to the Architect before
 commencing any work.
- 4. Positions of exposed finished mechanical or electrical devices, fittings, and fixtures are indicated on architectural drawings. The locations shown on the architectural drawings govern over the Mechanical and Electrical drawings. Those items not clearly located will be located as directed by the Architect.
- 5. These drawings are not to be used for construction unless noted below as "Issuance: For Construction"
- All work is to be carried out in conformance with the Code and Bylaws of the authorities having jurisdiction.
- 7. The Architect of these plans and specifications gives no warranty or representation to any party about the constructability of the building(s) represented by them. All contractors or subcontractors must satisfy themselves when bidding and at all times ensure that they can properly construct the work represented by these plans.
- Geodetic Elevations provided in these drawings are measured in accordance with the Canadian Geodetic Vertical Datum (CGVD2013).

© 2024 architects—Alliance

No	Issued For	Date
01	REZONING APPLICATION	01 Nov 2021
02	REZONING APPLICATION	17 March 202
03	ISSUED FOR RZ + SPA	25 July 2023
04	ISSUED FOR RZ + SPA	14 Nov 2023
05	ISSUED FOR RZ + SPA	05 Mar 2024
06	ISSUED FOR SETTLEMENT	14 June 2024
07	ISSUED FOR SETTLEMENT	27 June 2024



architects-Alliance

317 Adelaide Street West, 2nd Flr Toronto ON . M5V 1P9 . Canada www.architectsalliance.com



Berkeley King Lamb Berkeley Corp.


300 King Street East . Toronto . ON . M5A 1K4

Levels 42-45 (Upper Tower) Plan

Scale: 1:100

Project No: 22025

27 June 2024

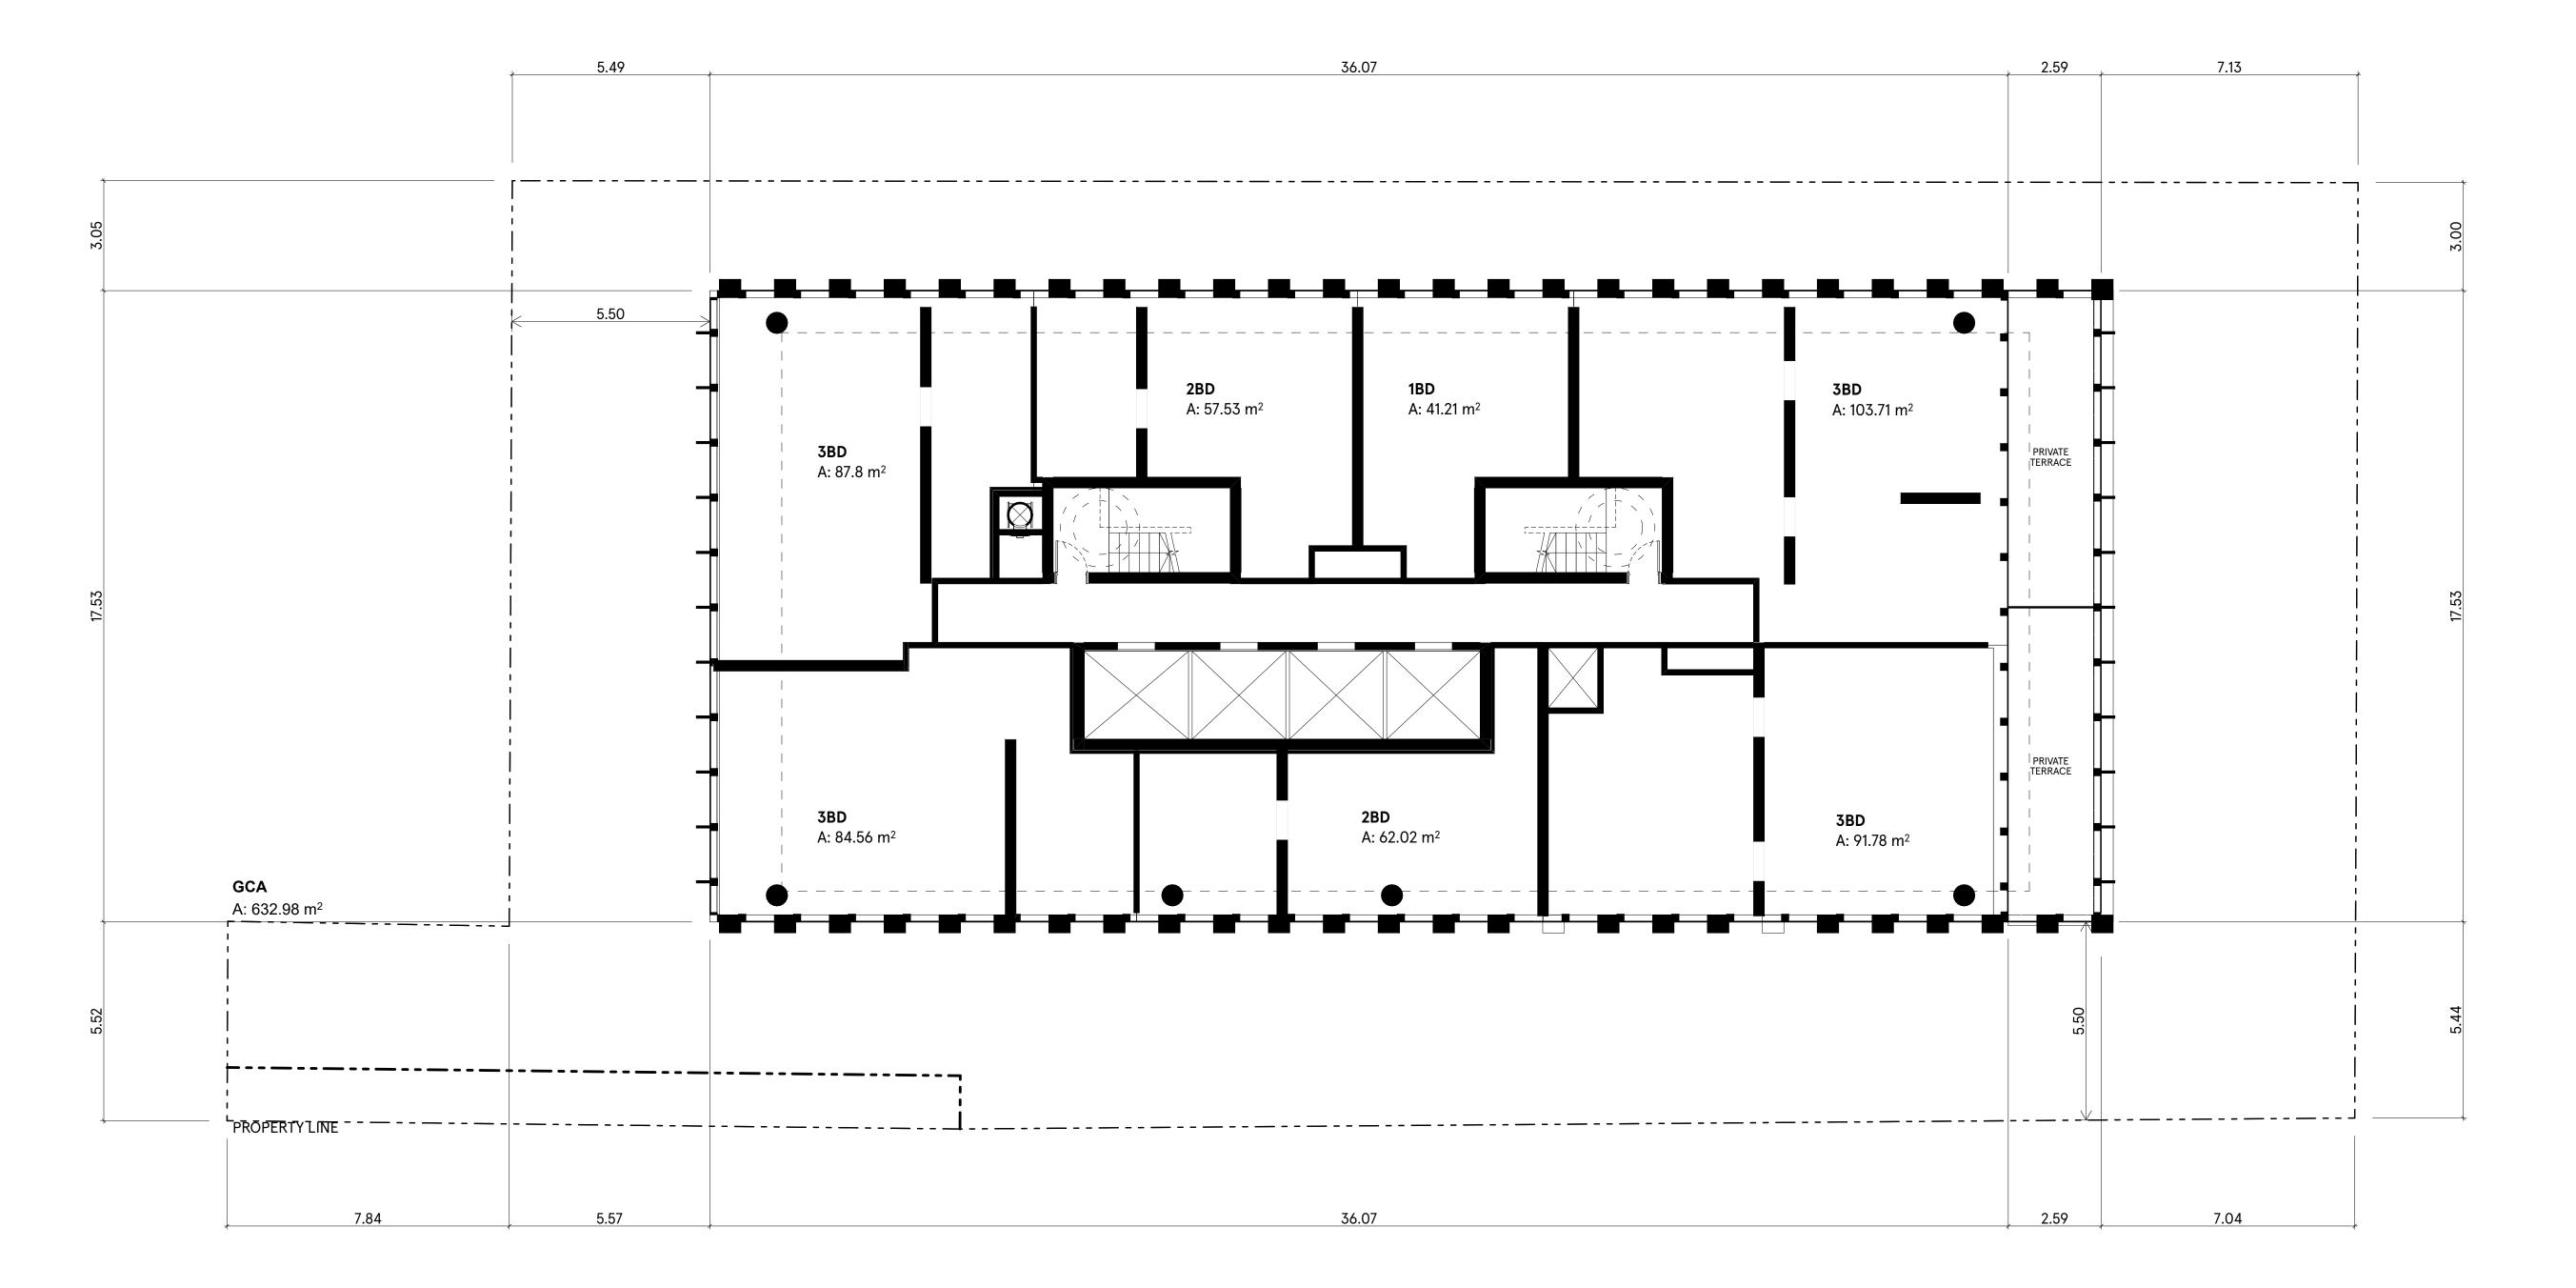

- Copyright of this drawing is reserved by the Architect. The drawing and all
 associated documents are an instrument of service by the Architect. The
 drawing and the information contained therein may not be reproduced in
 whole or in part without prior written permission of the Architect.
- 2. These Contract Documents are the property of the Architect. The Architect bears no responsibility for the interpretation of these documents by the Contractor. Upon written application, the Architect will provide written/graphic clarification or supplementary information regarding the intent of the Contract Documents. The Architect will review Shop Drawings submitted by the Contractor for design conformance only.
- Drawings are not to be scaled for construction. The Contractor is to verify all
 existing conditions and dimensions required to perform the work and report
 any discrepancies with the Contract Documents to the Architect before
 commencing any work.
- 4. Positions of exposed finished mechanical or electrical devices, fittings, and fixtures are indicated on architectural drawings. The locations shown on the architectural drawings govern over the Mechanical and Electrical drawings. Those items not clearly located will be located as directed by the Architect.
- 5. These drawings are not to be used for construction unless noted below as "Issuance: For Construction"
- 6. All work is to be carried out in conformance with the Code and Bylaws of the authorities having jurisdiction.
- 7. The Architect of these plans and specifications gives no warranty or representation to any party about the constructability of the building(s) represented by them. All contractors or subcontractors must satisfy themselves when bidding and at all times ensure that they can properly construct the work represented by these plans.
- 8. Geodetic Elevations provided in these drawings are measured in accordance with the Canadian Geodetic Vertical Datum (CGVD2013).

No	Issued For	Date
01	REZONING APPLICATION	01 Nov 2021
02	REZONING APPLICATION	17 March 2023
03	ISSUED FOR RZ + SPA	25 July 2023
04	ISSUED FOR RZ + SPA	14 Nov 2023
05	ISSUED FOR RZ + SPA	05 Mar 2024
06	ISSUED FOR SETTLEMENT	14 June 2024
07	ISSUED FOR SETTLEMENT	27 June 2024



architects-Alliance

317 Adelaide Street West, 2nd Flr Toronto ON . M5V 1P9 . Canada www.architectsalliance.com




Berkeley King Lamb Berkeley Corp.

300 King Street East . Toronto . ON . M5A 1K4

Level 46 Plan

Scale: 1:100 Project No: 22025

27 June 2024

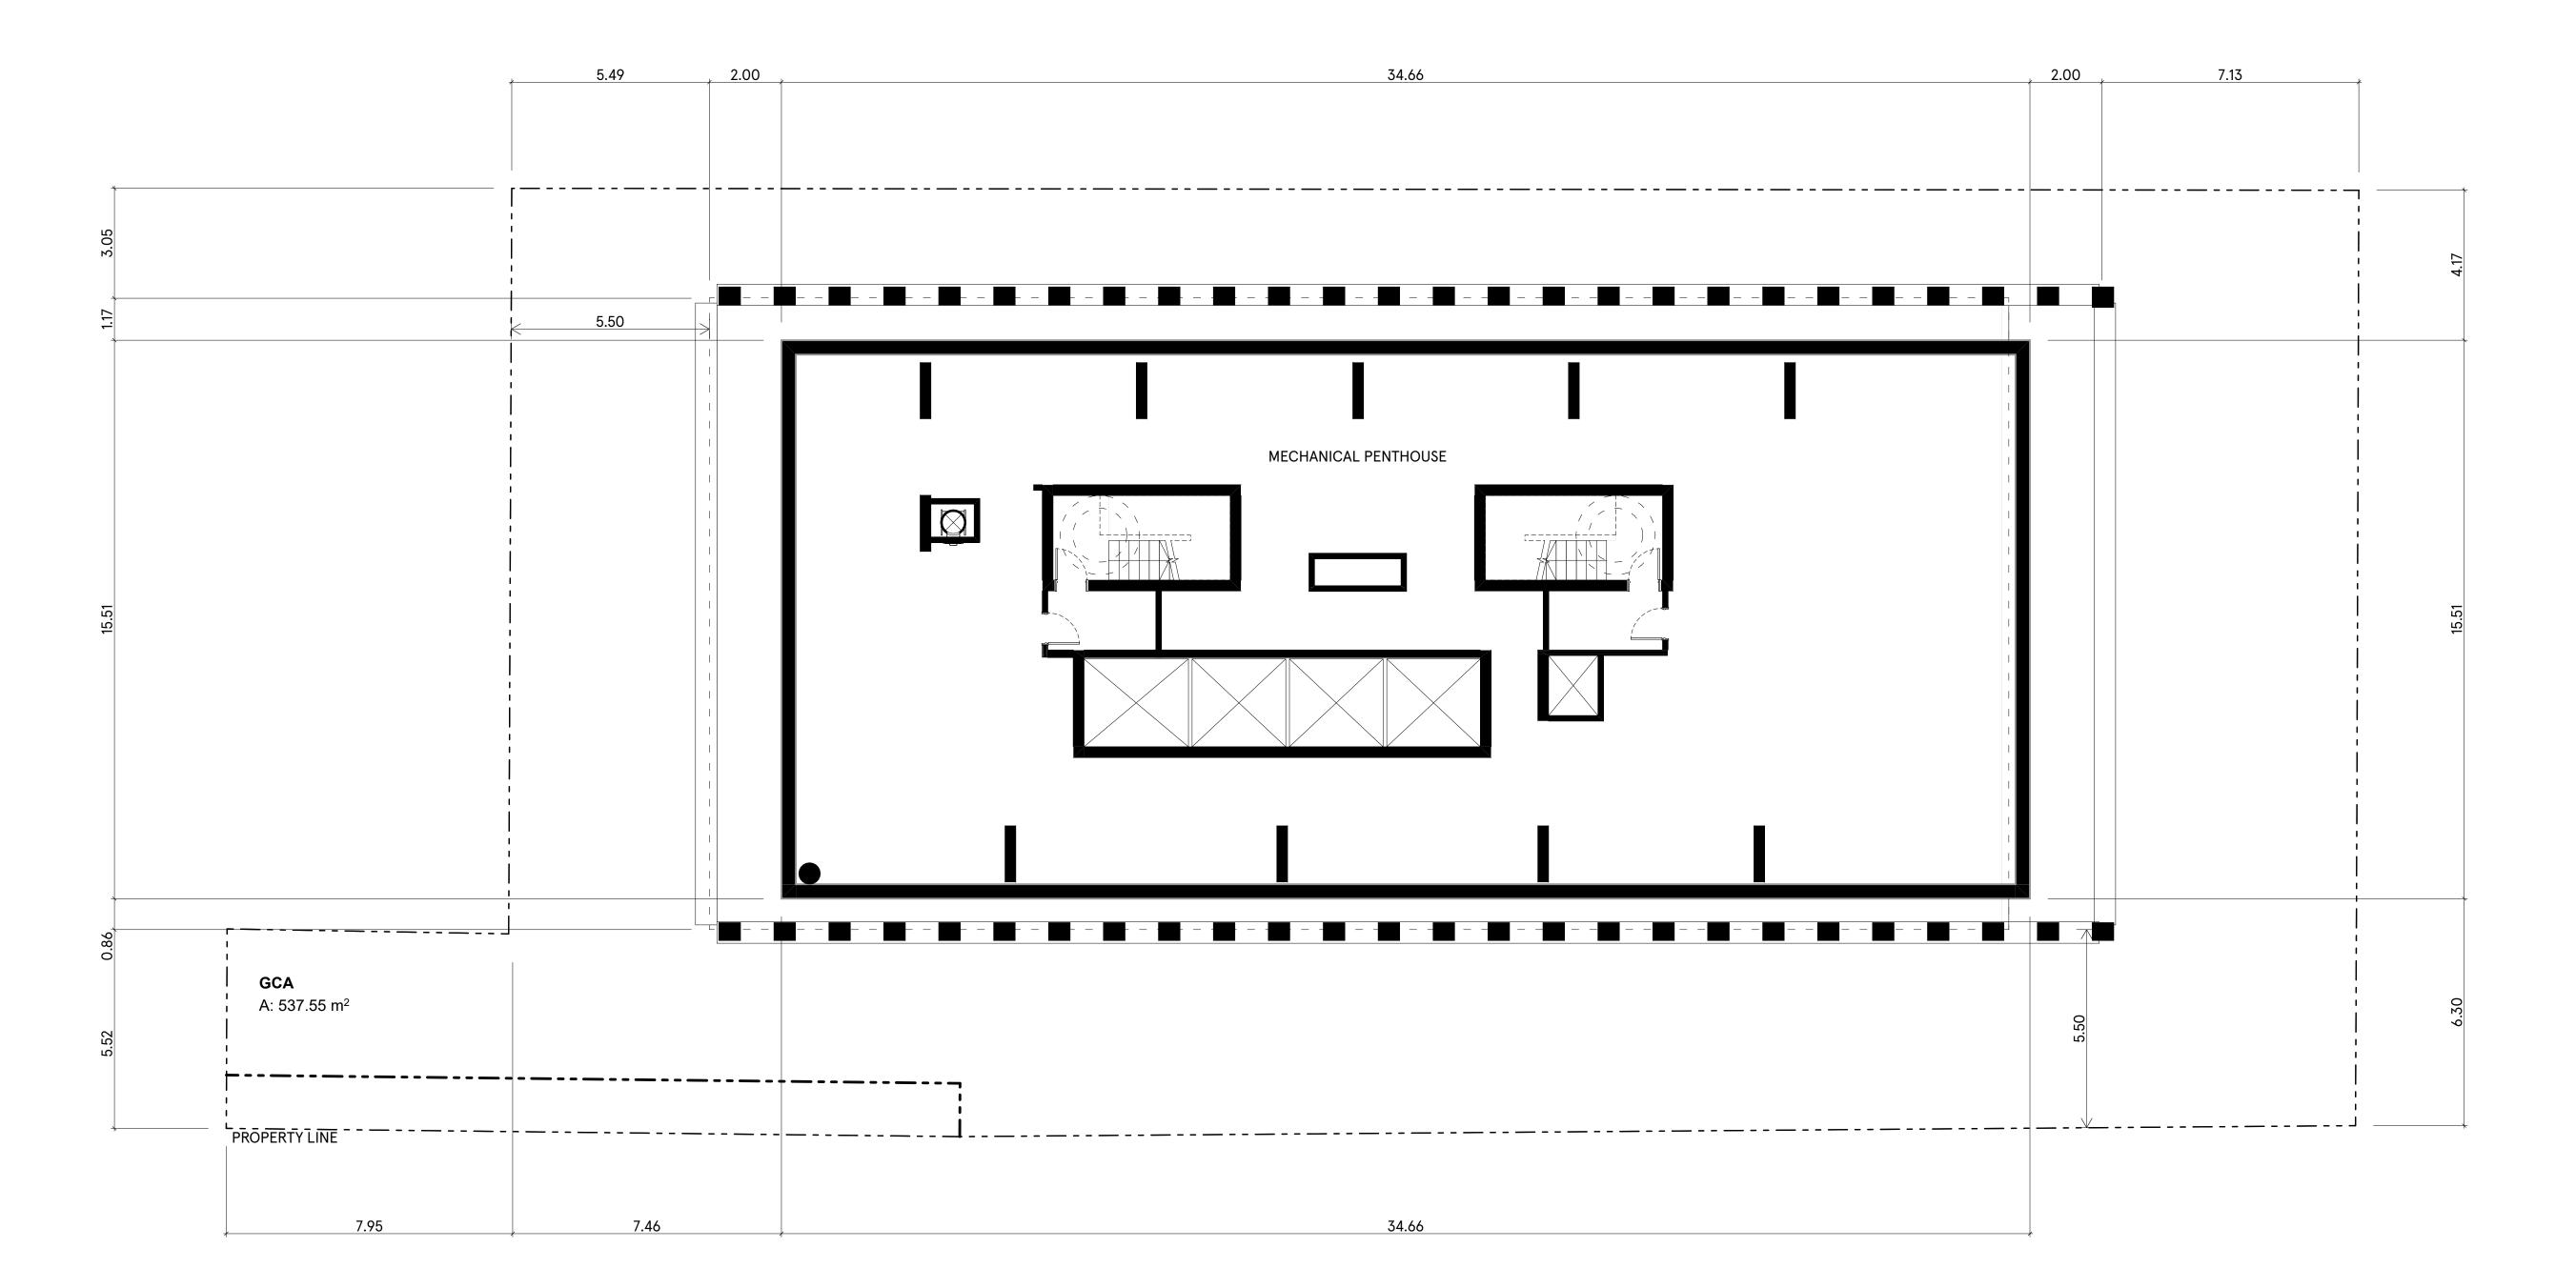

- Copyright of this drawing is reserved by the Architect. The drawing and all
 associated documents are an instrument of service by the Architect. The
 drawing and the information contained therein may not be reproduced in
 whole or in part without prior written permission of the Architect.
- 2. These Contract Documents are the property of the Architect. The Architect bears no responsibility for the interpretation of these documents by the Contractor. Upon written application, the Architect will provide written/graphic clarification or supplementary information regarding the intent of the Contract Documents. The Architect will review Shop Drawings submitted by the Contractor for design conformance only.
- Drawings are not to be scaled for construction. The Contractor is to verify all
 existing conditions and dimensions required to perform the work and report
 any discrepancies with the Contract Documents to the Architect before
 commencing any work.
- 4. Positions of exposed finished mechanical or electrical devices, fittings, and fixtures are indicated on architectural drawings. The locations shown on the architectural drawings govern over the Mechanical and Electrical drawings. Those items not clearly located will be located as directed by the Architect.
- 5. These drawings are not to be used for construction unless noted below as "Issuance: For Construction"
- All work is to be carried out in conformance with the Code and Bylaws of the authorities having jurisdiction.
- 7. The Architect of these plans and specifications gives no warranty or representation to any party about the constructability of the building(s) represented by them. All contractors or subcontractors must satisfy themselves when bidding and at all times ensure that they can properly construct the work represented by these plans.
- 8. Geodetic Elevations provided in these drawings are measured in accordance with the Canadian Geodetic Vertical Datum (CGVD2013).

No	Issued For	Date
01	REZONING APPLICATION	01 Nov 2021
02	REZONING APPLICATION	17 March 2023
03	ISSUED FOR RZ + SPA	25 July 2023
04	ISSUED FOR RZ + SPA	14 Nov 2023
05	ISSUED FOR RZ + SPA	05 Mar 2024
06	ISSUED FOR SETTLEMENT	14 June 2024
07	ISSUED FOR SETTLEMENT	27 June 2024



architects-Alliance

317 Adelaide Street West, 2nd Flr Toronto ON . M5V 1P9 . Canada www.architectsalliance.com +1 416 593 6500



Berkeley King Lamb Berkeley Corp.

300 King Street East . Toronto . ON . M5A 1K4


Mechanical Floor Plan


Scale: 1:100

Project No: 22025

27 June 2024

Green Roof Statistics

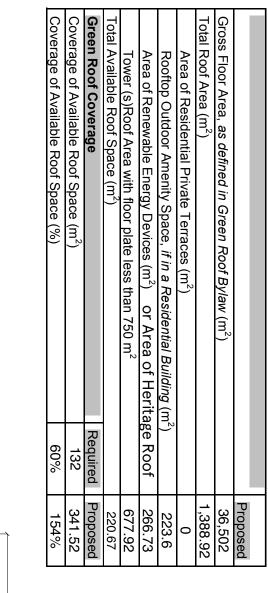

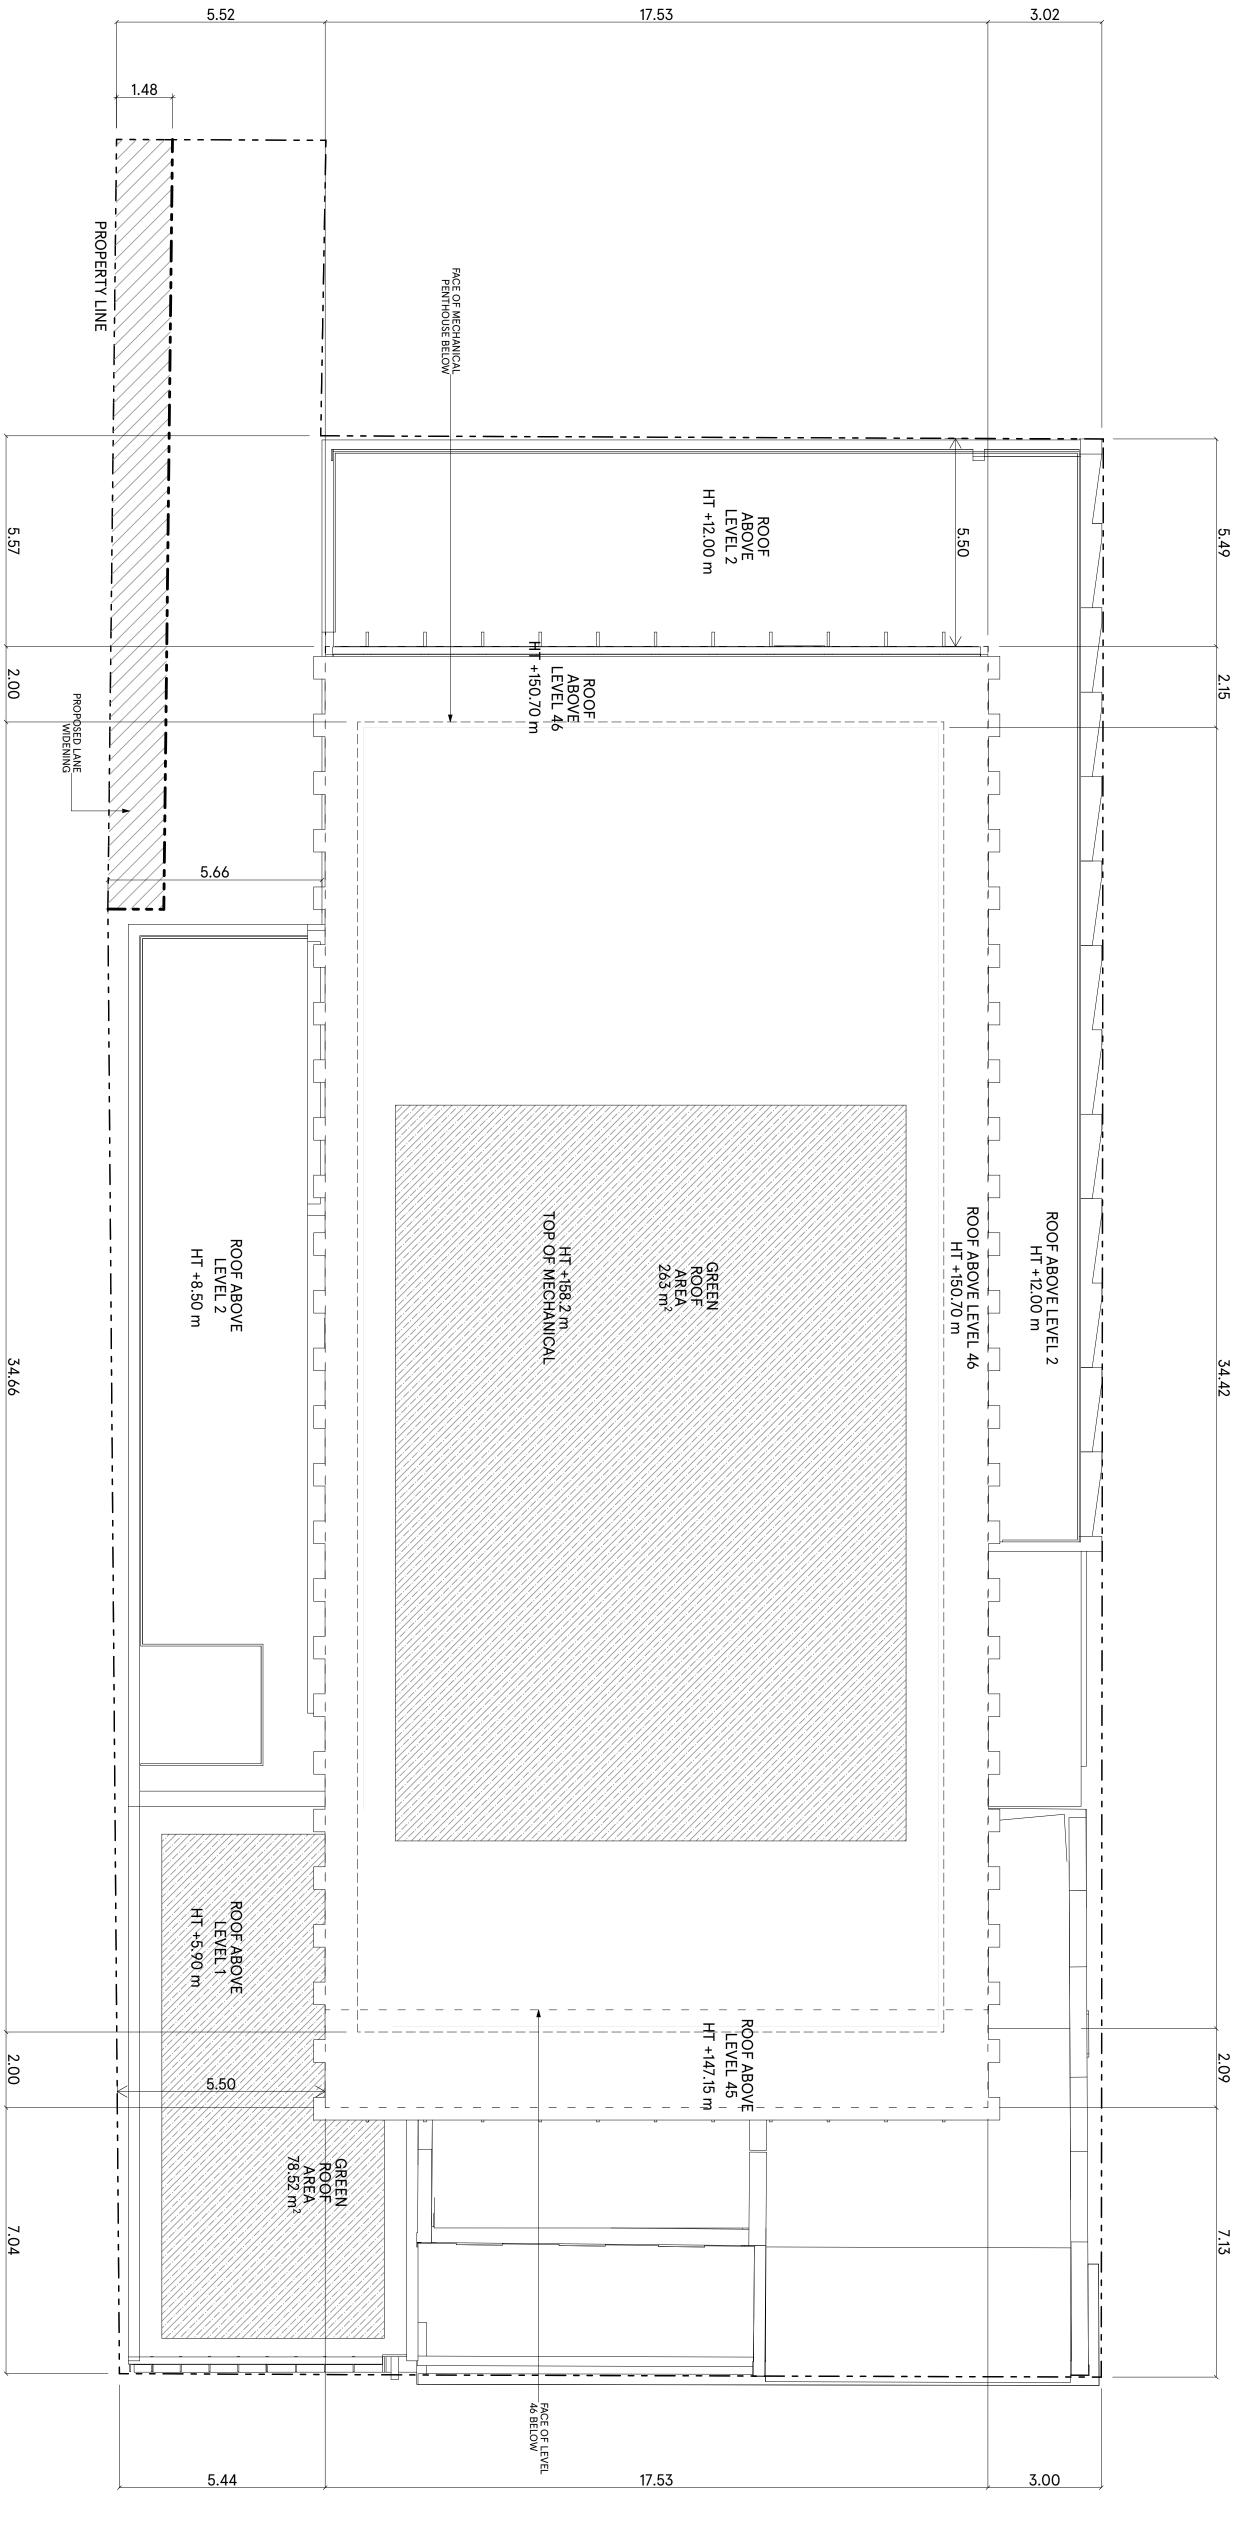


7. The Architect of these plans and specifications gives no warranty or representation to any party about the constructability of the building(s) represented by them. All contractors or subcontractors must satisfy themselves when bidding and at all times ensure that they can properly construct the work represented by these plans. Geodetic Elevations provided in these drawings are measured in ac with the Canadian Geodetic Vertical Datum (CGVD2013). All work is to be carried out in cauthorities having jurisdiction. These drawings are not to be used for construction unless noted below as "Issuance: For Construction" $\label{eq:construction}$ Positions of exposed finished mechanical or electrical devices, fittings, and fixtures are indicated on architectural drawings. The locations shown on the architectural drawings govern over the Mechanical and Electrical drawings. Those items not clearly located will be located as directed by the Architect. © 2024 architects—Alliance REZONING APPLICATION
REZONING APPLICATION
ISSUED FOR RZ + SPA
ISSUED FOR RZ + SPA
ISSUED FOR RZ + SPA
ISSUED FOR SETTLEMENT
ISSUED FOR SETTLEMENT with the Code and Bylaws of the Date
01 Nov 2021
17 March 2023
25 July 2023
14 Nov 2023
05 Mar 2024
14 June 2024
27 June 2024

These Contract Documents are the property of the Architect. The Architect bears no responsibility for the interpretation of these documents by the Contractor. Upon written application, the Architect will provide written/graphic clarification or supplementary information regarding the intent of the Contract Documents. The Architect will review Shop Drawings submitted by the Contractor for design conformance only.

Copyright of this drawing is reserved by the Architect. The drawing and all associated documents are an instrument of service by the Architect. The drawing and the information contained therein may not be reproduced in whole or in part without prior written permission of the Architect.

Drawings are not to be scaled for construction. The Contractor is to verify all existing conditions and dimensions required to perform the work and report any discrepancies with the Contract Documents to the Architect before commencing any work.

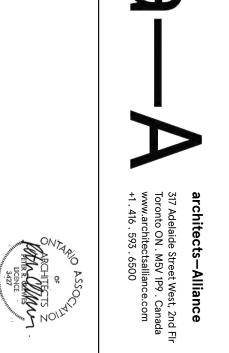

Berkeley King Lamb Berkeley Corp.

300 King Street East . Toronto . ON . M5A 1K4


Roof Top Plan

Scale: 1:100

27 June 2024

Project No: 22025



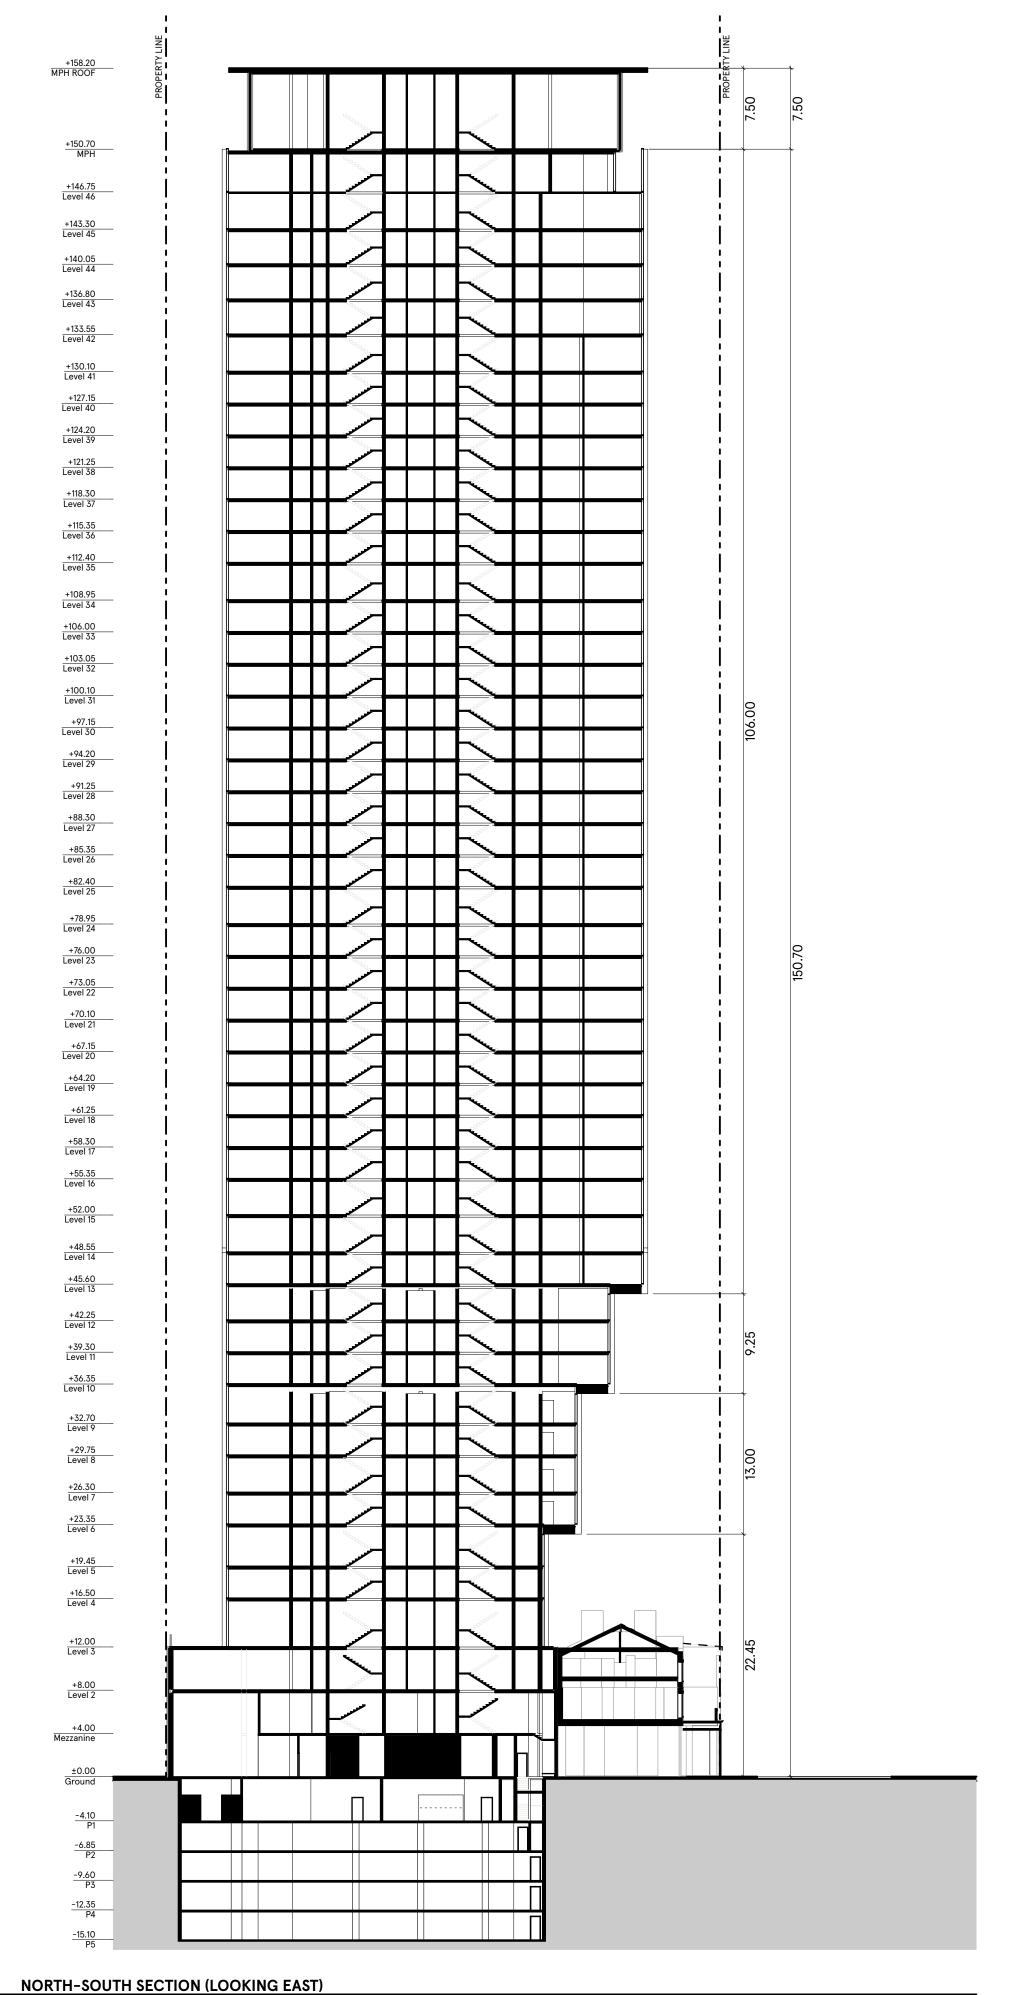

- 2. These Contract Documents are the property of the Architect. The Architect bears no responsibility for the interpretation of these documents by the Contractor. Upon written application, the Architect will provide written/graphic clarification or supplementary information regarding the intent of the Contract Documents. The Architect will review Shop Drawings submitted by the Contractor for design conformance only.
- Drawings are not to be scaled for construction. The Contractor is to verify all
 existing conditions and dimensions required to perform the work and report
 any discrepancies with the Contract Documents to the Architect before
 commencing any work.
- 4. Positions of exposed finished mechanical or electrical devices, fittings, and fixtures are indicated on architectural drawings. The locations shown on the architectural drawings govern over the Mechanical and Electrical drawings. Those items not clearly located will be located as directed by the Architect.
- These drawings are not to be used for construction unless noted below as "Issuance: For Construction"
- All work is to be carried out in conformance with the Code and Bylaws of the authorities having jurisdiction.
- 7. The Architect of these plans and specifications gives no warranty or representation to any party about the constructability of the building(s) represented by them. All contractors or subcontractors must satisfy themselves when bidding and at all times ensure that they can properly construct the work represented by these plans.
- 8. Geodetic Elevations provided in these drawings are measured in accordance with the Canadian Geodetic Vertical Datum (CGVD2013).

© 2024 architects—Alliance

No	Issued For	Date
01	REZONING APPLICATION	01 Nov 2021
02	REZONING APPLICATION	17 March 2023
03	ISSUED FOR RZ + SPA	25 July 2023
04	ISSUED FOR RZ + SPA	14 Nov 2023
05	ISSUED FOR RZ + SPA	05 Mar 2024
06	ISSUED FOR SETTLEMENT	14 June 2024
07	ISSUED FOR SETTLEMENT	27 June 2024

а—А

architects-Alliance

317 Adelaide Street West, 2nd Flr Toronto ON . M5V 1P9 . Canada www.architectsalliance.com



Berkeley King Lamb Berkeley Corp.

300 King Street East . Toronto . ON . M5A 1K4


E/W and N/S Sections


Scale: 1:350

Project No: 22025

27 June 2024

EAST-WEST SECTION (LOOKING NORTH)

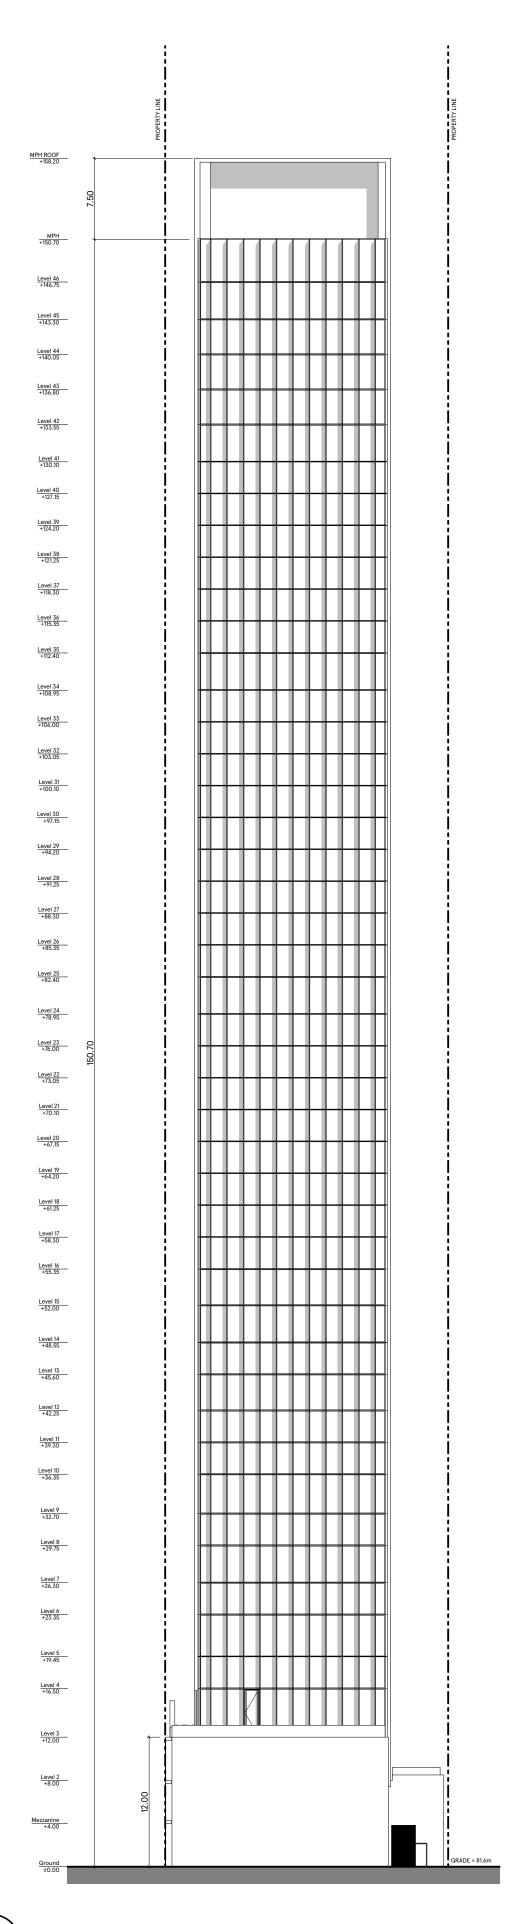

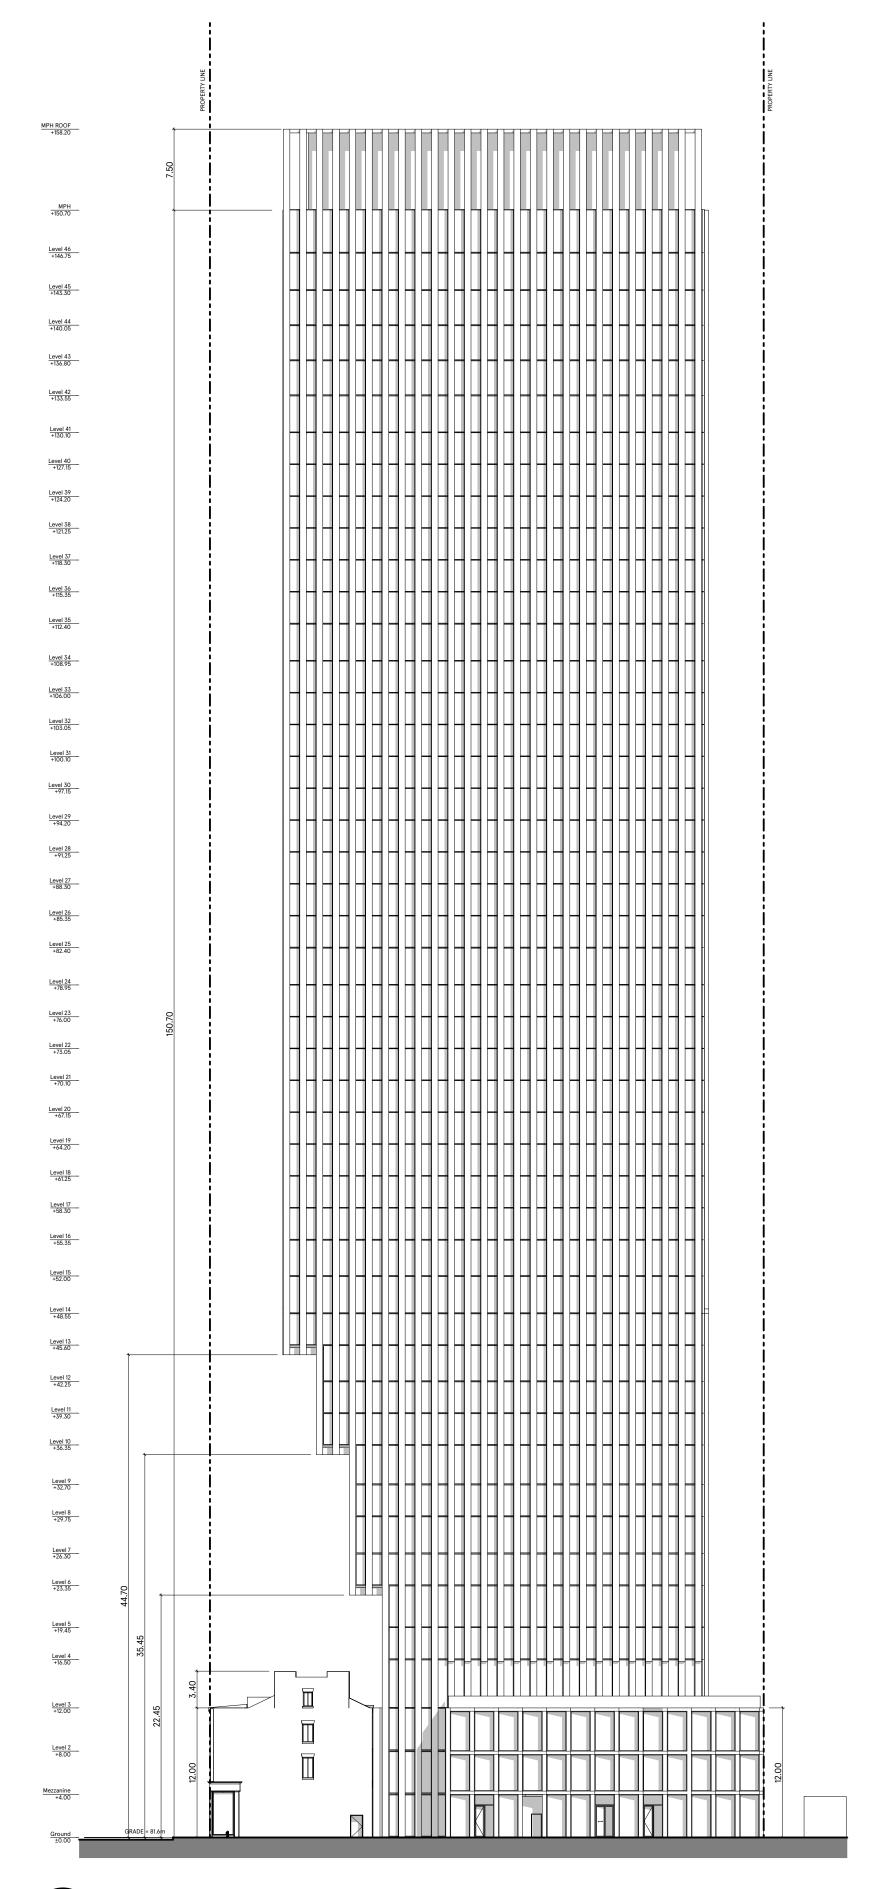


- 2. These Contract Documents are the property of the Architect. The Architect bears no responsibility for the interpretation of these documents by the Contractor. Upon written application, the Architect will provide written/graphic clarification or supplementary information regarding the intent of the Contract Documents. The Architect will review Shop Drawings submitted by the Contractor for design conformance only.
- Drawings are not to be scaled for construction. The Contractor is to verify all
 existing conditions and dimensions required to perform the work and report
 any discrepancies with the Contract Documents to the Architect before
 commencing any work.
- 4. Positions of exposed finished mechanical or electrical devices, fittings, and fixtures are indicated on architectural drawings. The locations shown on the architectural drawings govern over the Mechanical and Electrical drawings. Those items not clearly located will be located as directed by the Architect.
- 5. These drawings are not to be used for construction unless noted below as "Issuance: For Construction"
- All work is to be carried out in conformance with the Code and Bylaws of the authorities having jurisdiction.
- 7. The Architect of these plans and specifications gives no warranty or representation to any party about the constructability of the building(s) represented by them. All contractors or subcontractors must satisfy themselves when bidding and at all times ensure that they can properly construct the work represented by these plans.
- Geodetic Elevations provided in these drawings are measured in accordance with the Canadian Geodetic Vertical Datum (CGVD2013).

© 2024 architects—Alliance

No	Issued For	Date
01	REZONING APPLICATION	01 Nov 2021
02	REZONING APPLICATION	17 March 2023
03	ISSUED FOR RZ + SPA	25 July 2023
04	ISSUED FOR RZ + SPA	14 Nov 2023
05	ISSUED FOR RZ + SPA	05 Mar 2024
06	ISSUED FOR SETTLEMENT	14 June 2024
07	ISSUED FOR SETTLEMENT	27 June 2024

FRIT PATTERN FOR BIRD-FRIENDLY GLAZING (Read in conjunction with glass schedule.)

Low-reflective glass with frit pattern of 6mm diameter dots at max. 50mm OC vertically + horizontally on no. 1 surface, per City of Toronto Migratory Bird Requirements, and acid etch bands as required.

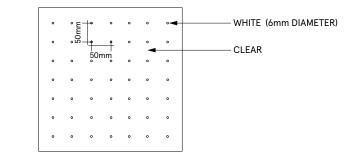



architects-Alliance

317 Adelaide Street West, 2nd Flr Toronto ON . M5V 1P9 . Canada www.architectsalliance.com



Berkeley King Lamb Berkeley Corp.

300 King Street East . Toronto . ON . M5A 1K4

North and East Elevations


Scale: 1:350


Project No: 22025

27 June 2024

NORTH ELEVATION



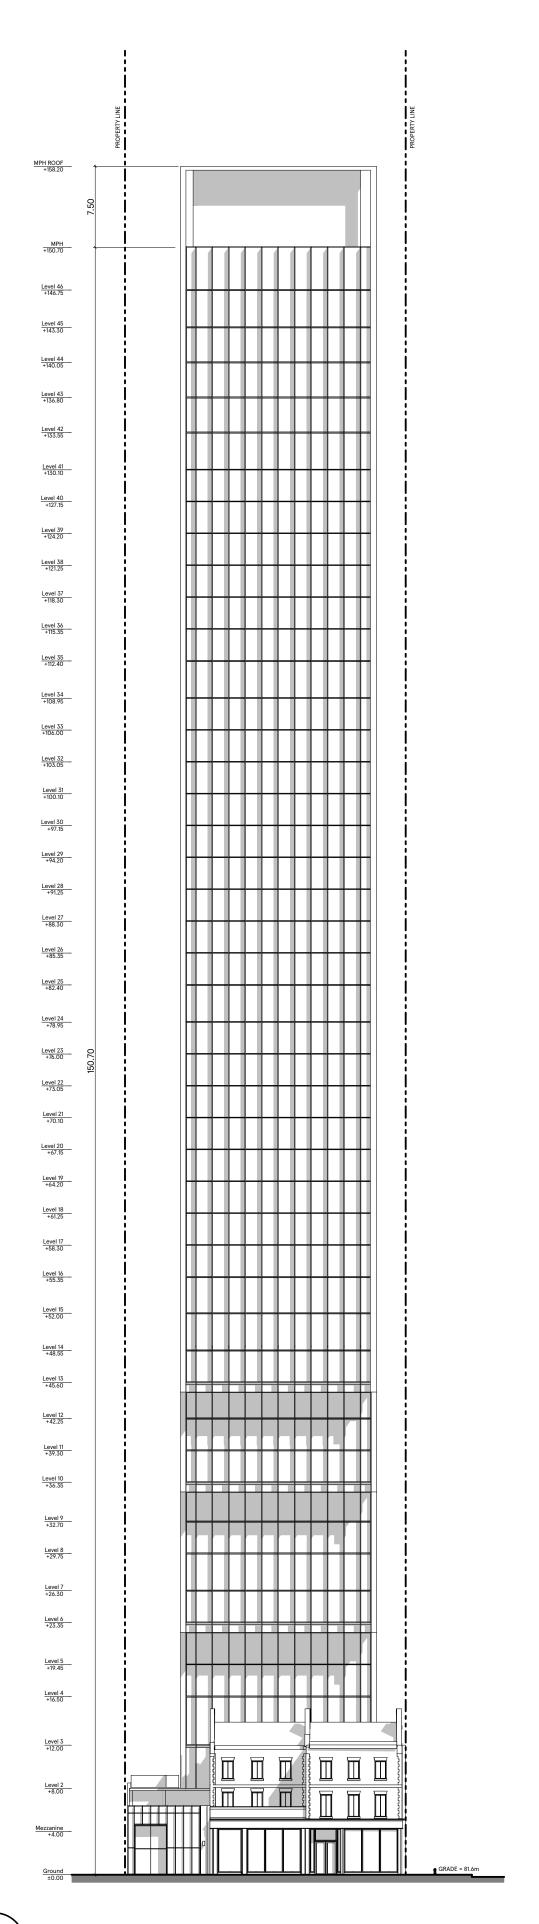

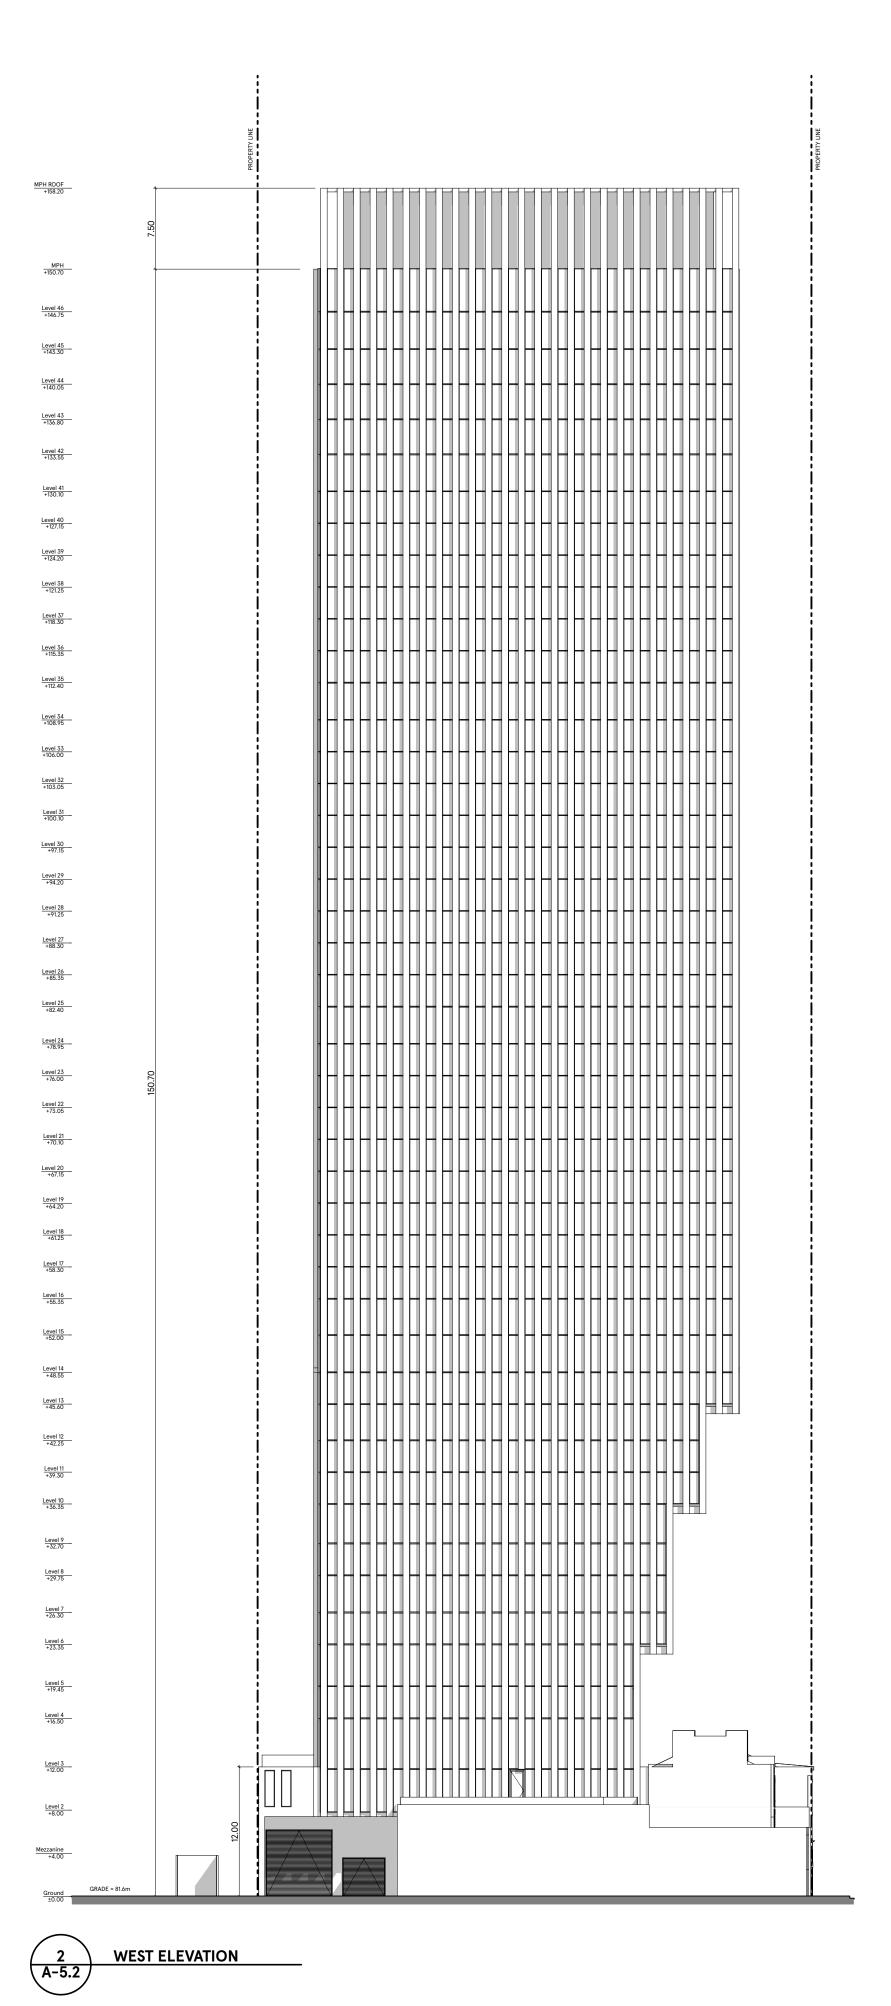


- 2. These Contract Documents are the property of the Architect. The Architect bears no responsibility for the interpretation of these documents by the Contractor. Upon written application, the Architect will provide written/graphic clarification or supplementary information regarding the intent of the Contract Documents. The Architect will review Shop Drawings submitted by the Contractor for design conformance only.
- Drawings are not to be scaled for construction. The Contractor is to verify all
 existing conditions and dimensions required to perform the work and report
 any discrepancies with the Contract Documents to the Architect before
 commencing any work.
- 4. Positions of exposed finished mechanical or electrical devices, fittings, and fixtures are indicated on architectural drawings. The locations shown on the architectural drawings govern over the Mechanical and Electrical drawings. Those items not clearly located will be located as directed by the Architect.
- 5. These drawings are not to be used for construction unless noted below as "Issuance: For Construction"
- All work is to be carried out in conformance with the Code and Bylaws of the authorities having jurisdiction.
- 7. The Architect of these plans and specifications gives no warranty or representation to any party about the constructability of the building(s) represented by them. All contractors or subcontractors must satisfy themselves when bidding and at all times ensure that they can properly construct the work represented by these plans.
- 8. Geodetic Elevations provided in these drawings are measured in accordance with the Canadian Geodetic Vertical Datum (CGVD2013).

© 2024 architects—Alliance

No	Issued For	Date
01	REZONING APPLICATION	01 Nov 2021
02	REZONING APPLICATION	17 March 2023
03	ISSUED FOR RZ + SPA	25 July 2023
04	ISSUED FOR RZ + SPA	14 Nov 2023
05	ISSUED FOR RZ + SPA	05 Mar 2024
06	ISSUED FOR SETTLEMENT	14 June 2024
07	ISSUED FOR SETTLEMENT	27 June 2024

FRIT PATTERN FOR BIRD-FRIENDLY GLAZING (Read in conjunction with glass schedule.)

Low-reflective glass with frit pattern of 6mm diameter dots at max. 50mm OC vertically + horizontally on no. 1 surface, per City of Toronto Migratory Bird Requirements, and acid etch bands as required.

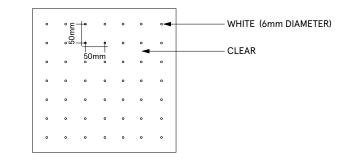



architects-Alliance

317 Adelaide Street West, 2nd Flr Toronto ON . M5V 1P9 . Canada www.architectsalliance.com



Berkeley King Lamb Berkeley Corp.

300 King Street East . Toronto . ON . M5A 1K4

South and West Elevations

Scale: 1:350

Project No: 22025

27 June 2024