


CC23.14 - Confidential Appendix "B" Part 2 - made public on November 22, 2024

EXTERIOR FINISH LEGEND

22128 - 710 THE WEST MALL

1. PRE-CAST CONCRETE - SMOOTH WHITE
2. PRE-CAST CONCRETE - CHARCOAL BRICK PATTERN
3. ALUMINUM FRAME WINDOWS
100 x 100 WHITE VISUAL MARKERS
4. ALUMINUM FRAME WINDOWS
CLEAR GLAZING
5. ALUMINUM TERRACE RAILING
6. ALUMINUM BALCONY RAILING

Exterior Finish Legend

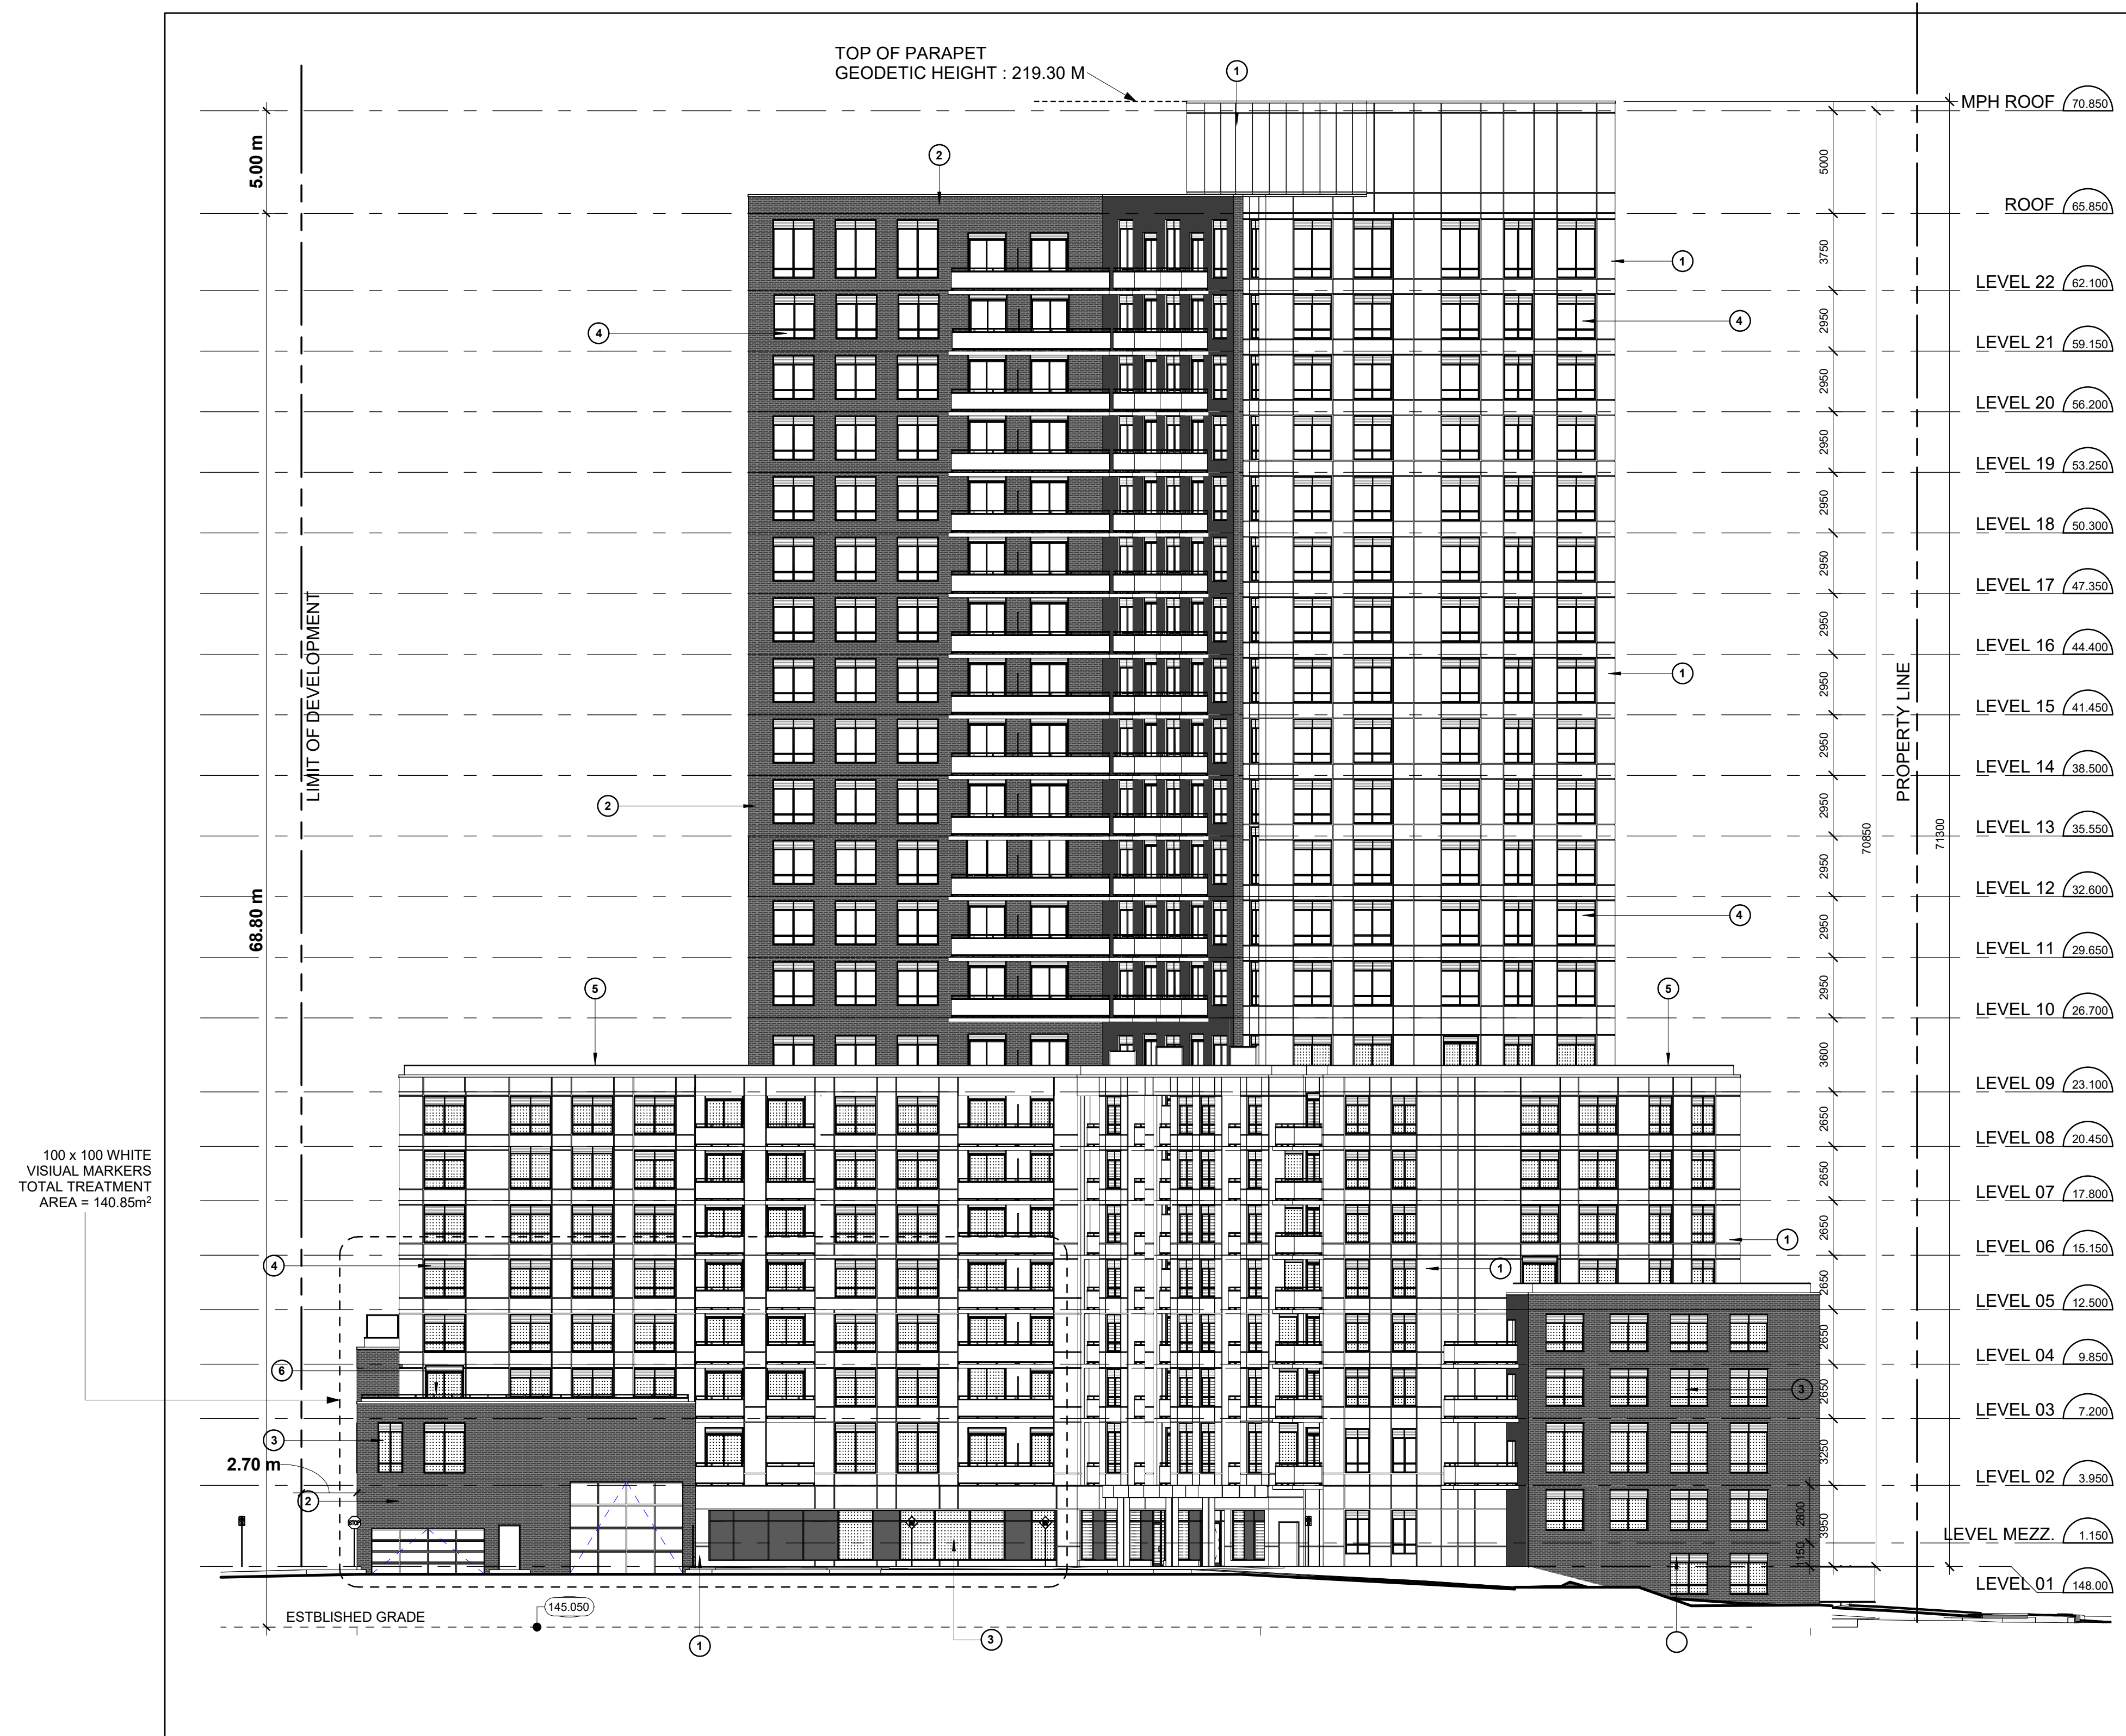

West Elevation 1
1 : 200 dA4-01


Authorities Having Jurisdiction

All Drawings, Specifications, and Related Documents are the Copyright of the Architect. The Architect retains all rights to control all uses of these documents for the intended issuance/use as identified below. Reproduction of these Documents, without permission from the Architect, is strictly prohibited. The Authorities Having Jurisdiction are permitted to use, distribute, and reproduce these drawings for the intended issuance as noted and dated below, however the extended permission to the Authorities Having Jurisdiction in no way debases or limits the Copyright of the Architect, or control of use of these documents by the Architect.

Do not scale the drawings.

This Drawing Is Not To Be Used For Construction Until Signed By The Architect.

Date:

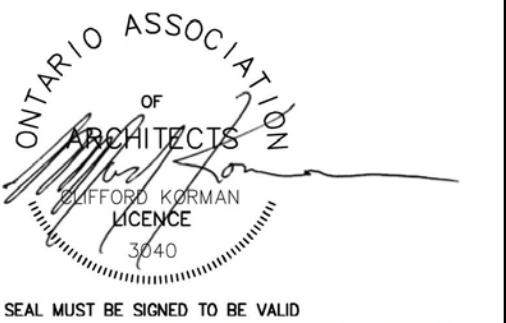

KIRKOR
ARCHITECTS AND PLANNERS

20 De Boers Drive Suite 400
Toronto ON M3J 0H1

Revisions:

No.:	Revision:	Date:
------	-----------	-------

No.:	Revision:	Date:
------	-----------	-------

No.:	Revision:	Date:
------	-----------	-------

5	Re-zoning Submission	June 18, 2024
4	Re-zoning Submission	Apr. 19, 2024
3	Re-zoning Submission	Nov. 30, 2023
2	Re-zoning Submission	Sept. 22, 2023
1	Re-zoning Submission	July 10, 2023

No.:	Issued For:	Date:
------	-------------	-------

Client:
'10 The West Mall

#10 The West Mall
Etobicoke, Ont.
ed Residential Development

Drawing Title:
Elevations

Scale:
1 : 200

Drawn by:
D.S.

Checked by:
M.A.

Project No.:
22-128

Date:
June 18, 2024

Drawing No.:

dA4-01

All Drawings, Specifications, and Related Documents are the Copyright of the Architect. The Architect retains all rights to control all uses of these documents for the intended issuance/use as identified below. Reproduction of these Documents, without permission from the Architect, is strictly prohibited. The Authorities Having Jurisdiction are permitted to use, distribute, and reproduce these drawings for the intended issuance as noted and dated below, however the extended permission to the Authorities Having Jurisdiction in no way debases or limits the Copyright of the Architect, or control of use of these documents by the Architect.

Do not scale the drawings.

This Drawing is Not To Be Used For Construction Until Signed ByThe Architect.

Date:



KIRKOR
ARCHITECTS AND PLANNERS

20 De Boers Drive Suite 400
Toronto ON M3J 0H1

Revisions:		
No.:	Revision:	Date:

5	Re-zoning Submission	June 18, 2024
4	Re-zoning Submission	Apr. 19, 2024
3	Re-zoning Submission	Nov. 30, 2023
2	Re-zoning Submission	Sept. 22, 2023
1	Re-zoning Submission	July 10, 2023

No.:	Issued For:	Date:
------	-------------	-------

Client:
710 The West Mall

710 The West Mall
Etobicoke, Ont.
Proposed Residential Development

Drawing Title:
Elevations

Scale:
1 : 200
Drawn by:
D.S.
Checked by:
M.A.
Project No.:
22-128
Date:
June 18, 2024
Drawing No.:

dA4-02


EXTERIOR FINISH LEGEND

22128 - 710 THE WEST MALL

- PRE-CAST CONCRETE - SMOOTH WHITE**
- PRE-CAST CONCRETE - CHARCOAL BRICK PATTERN**
- ALUMINUM FRAME WINDOWS**
100 x 100 WHITE VISUAL MARKERS
- ALUMINUM FRAME WINDOWS**
CLEAR GLAZING
- ALUMINUM TERRACE RAILING**
- ALUMINUM BALCONY RAILING**

Exterior Finish Legend **2**

NTS **dA4-02**

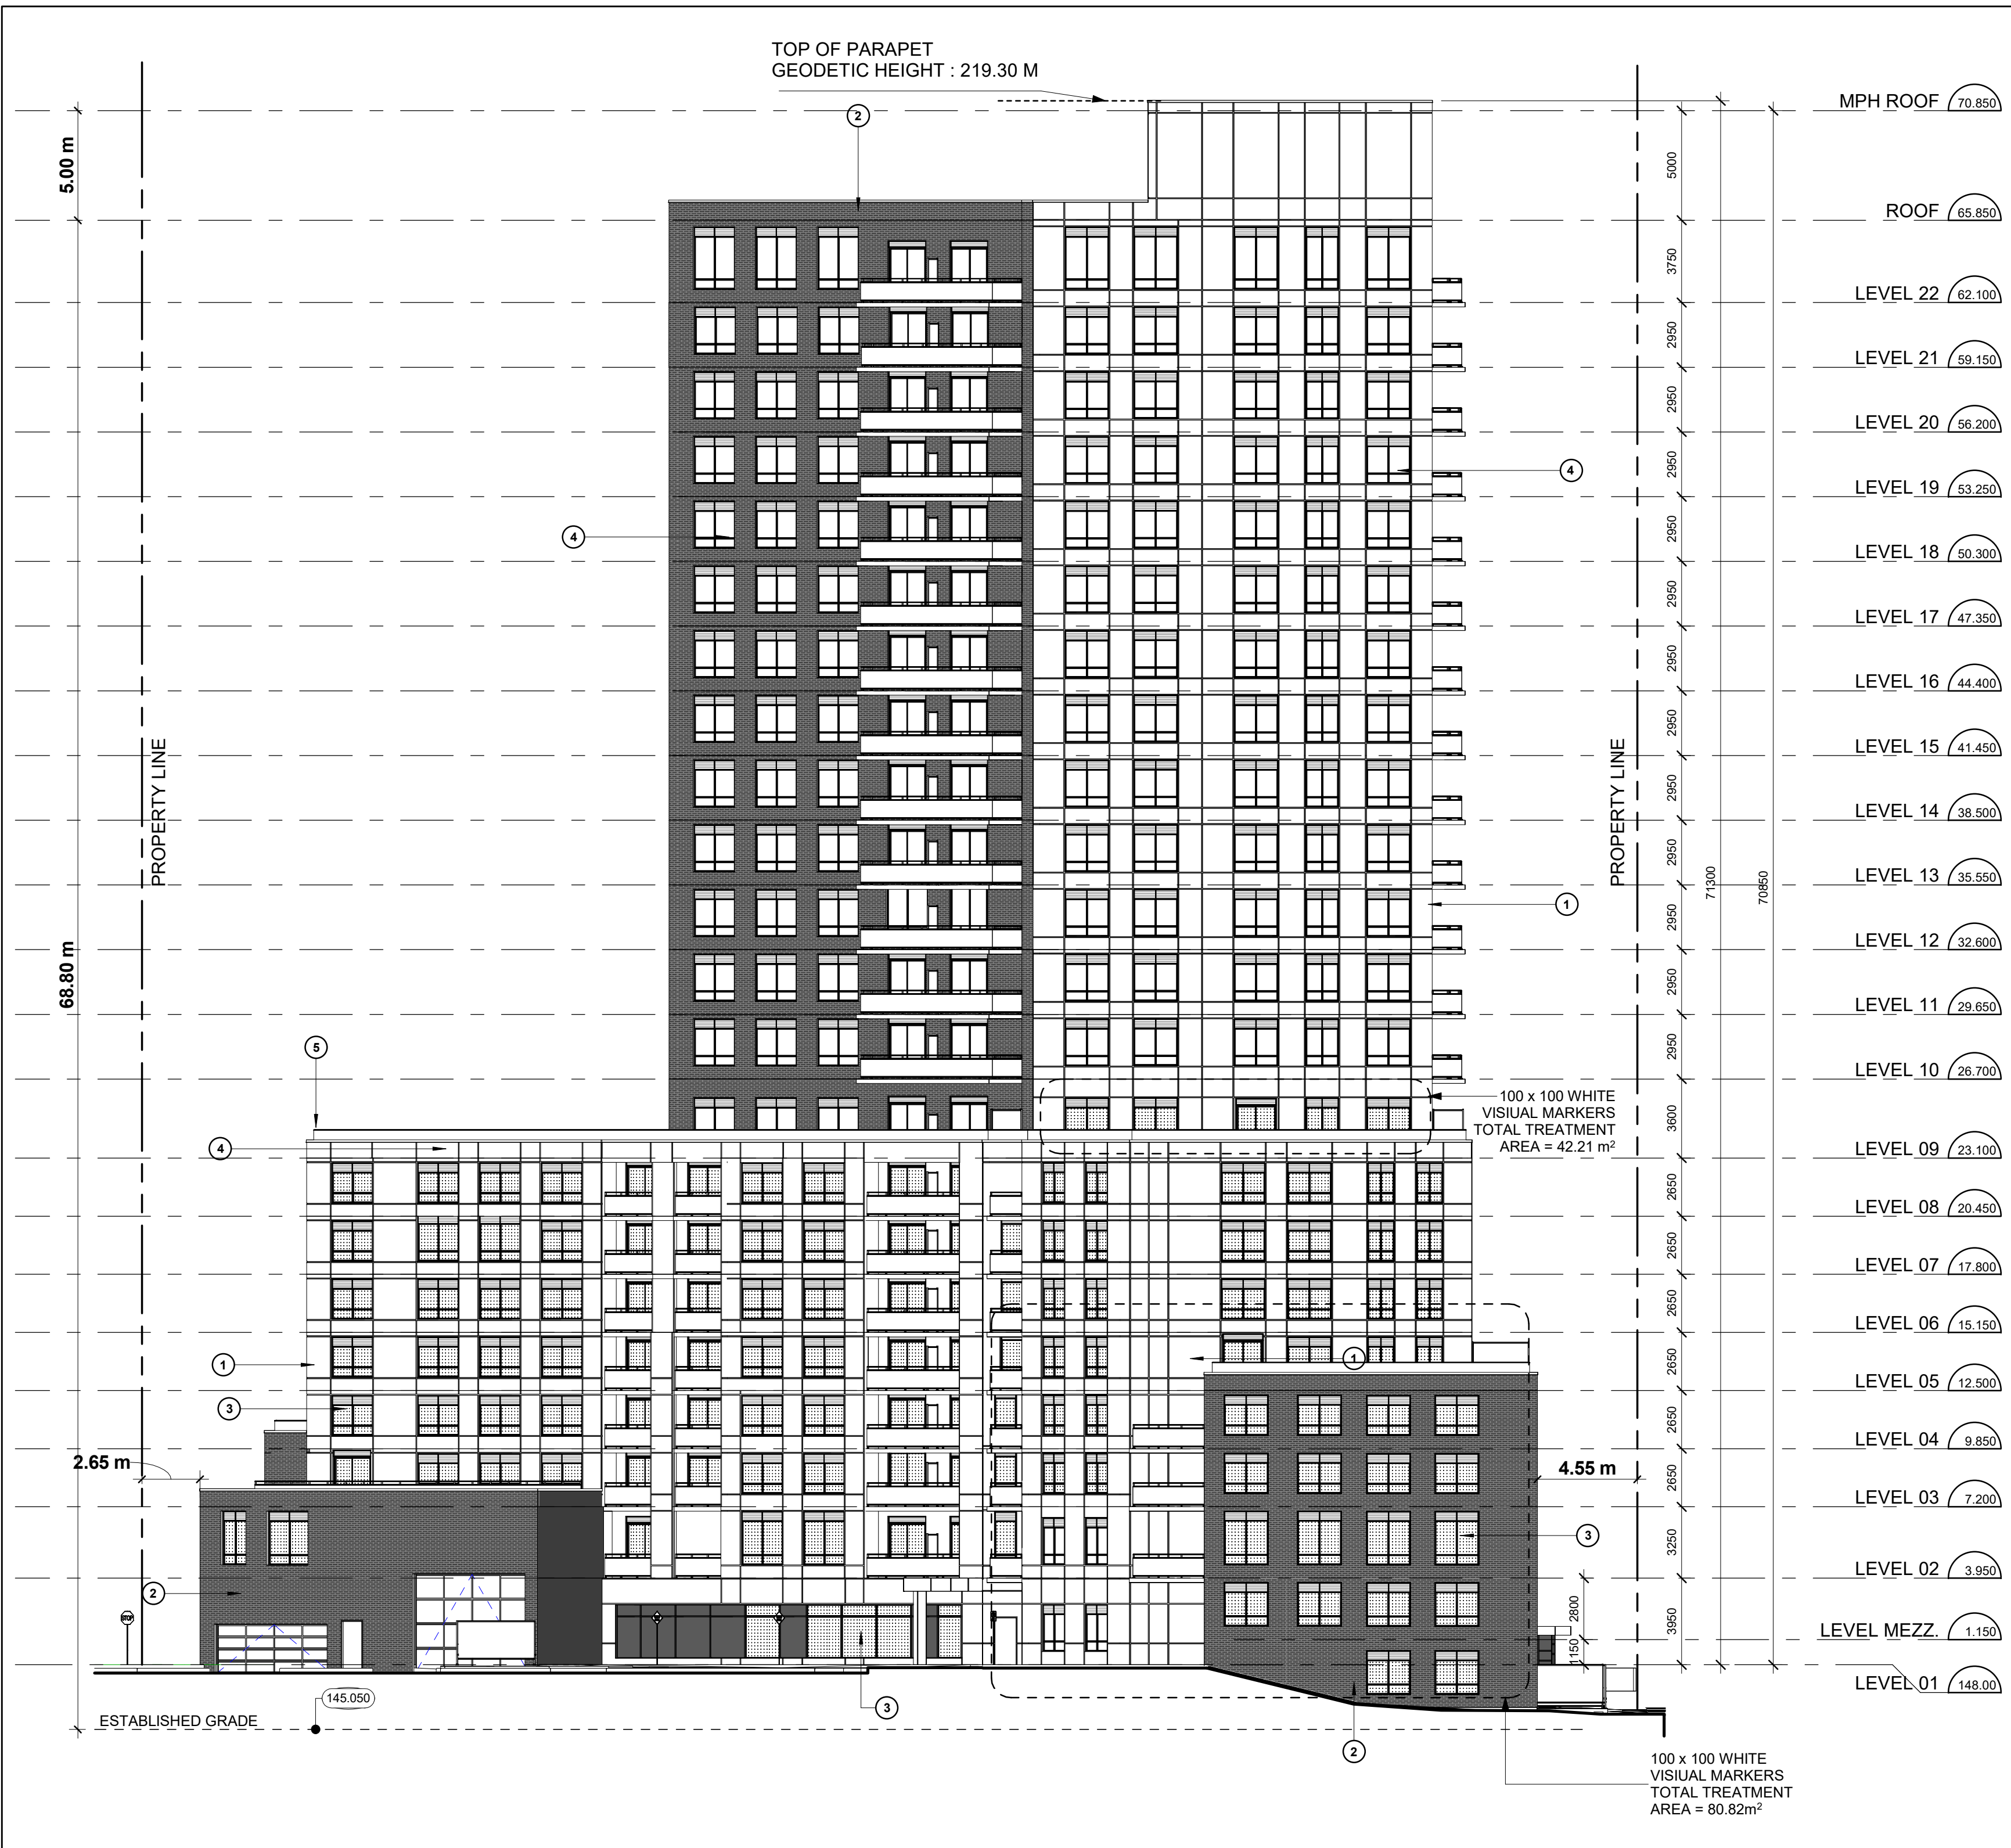

All Drawings, Specifications, and Related Documents are the Copyright of the Architect. The Architect retains all rights to control all uses of these documents for the intended issuance/use as identified below. Reproduction of these Documents, without permission from the Architect, is strictly prohibited. The Authorities Having Jurisdiction are permitted to use, distribute, and reproduce these drawings for the intended issuance as noted and dated below, however the extended permission to the Authorities Having Jurisdiction in no way debases or limits the Copyright of the Architect, or control of use of these documents by the Architect.

Do not scale the drawings.

This Drawing is Not To Be Used For Construction Until Signed ByThe Architect.

Date:



Revisions:		
No.:	Revision:	Date:

5	Re-zoning Submission	June 18, 2024
4	Re-zoning Submission	Apr. 19, 2024
3	Re-zoning Submission	Nov. 30, 2023
2	Re-zoning Submission	Sept. 22, 2023
1	Re-zoning Submission	July 10, 2023
No.:	Issued For:	Date:

Client:
710 The West Mall

710 The West Mall
Etobicoke, Ont.
Proposed Residential Development

Drawing Title:
Elevations

Scale:
1 : 200
Drawn by:
D.S.
Checked by:
M.A.
Project No.:
22-128
Date:
June 18, 2024
Drawing No.:

dA4-03


EXTERIOR FINISH LEGEND

22128 - 710 THE WEST MALL

- PRE-CAST CONCRETE - SMOOTH WHITE**
- PRE-CAST CONCRETE - CHARCOAL BRICK PATTERN**
- ALUMINUM FRAME WINDOWS**
100 x 100 WHITE VISUAL MARKERS
- ALUMINUM FRAME WINDOWS**
CLEAR GLAZING
- ALUMINUM TERRACE RAILING**
- ALUMINUM BALCONY RAILING**

Exterior Finish Legend **2**

NTS **dA4-03**

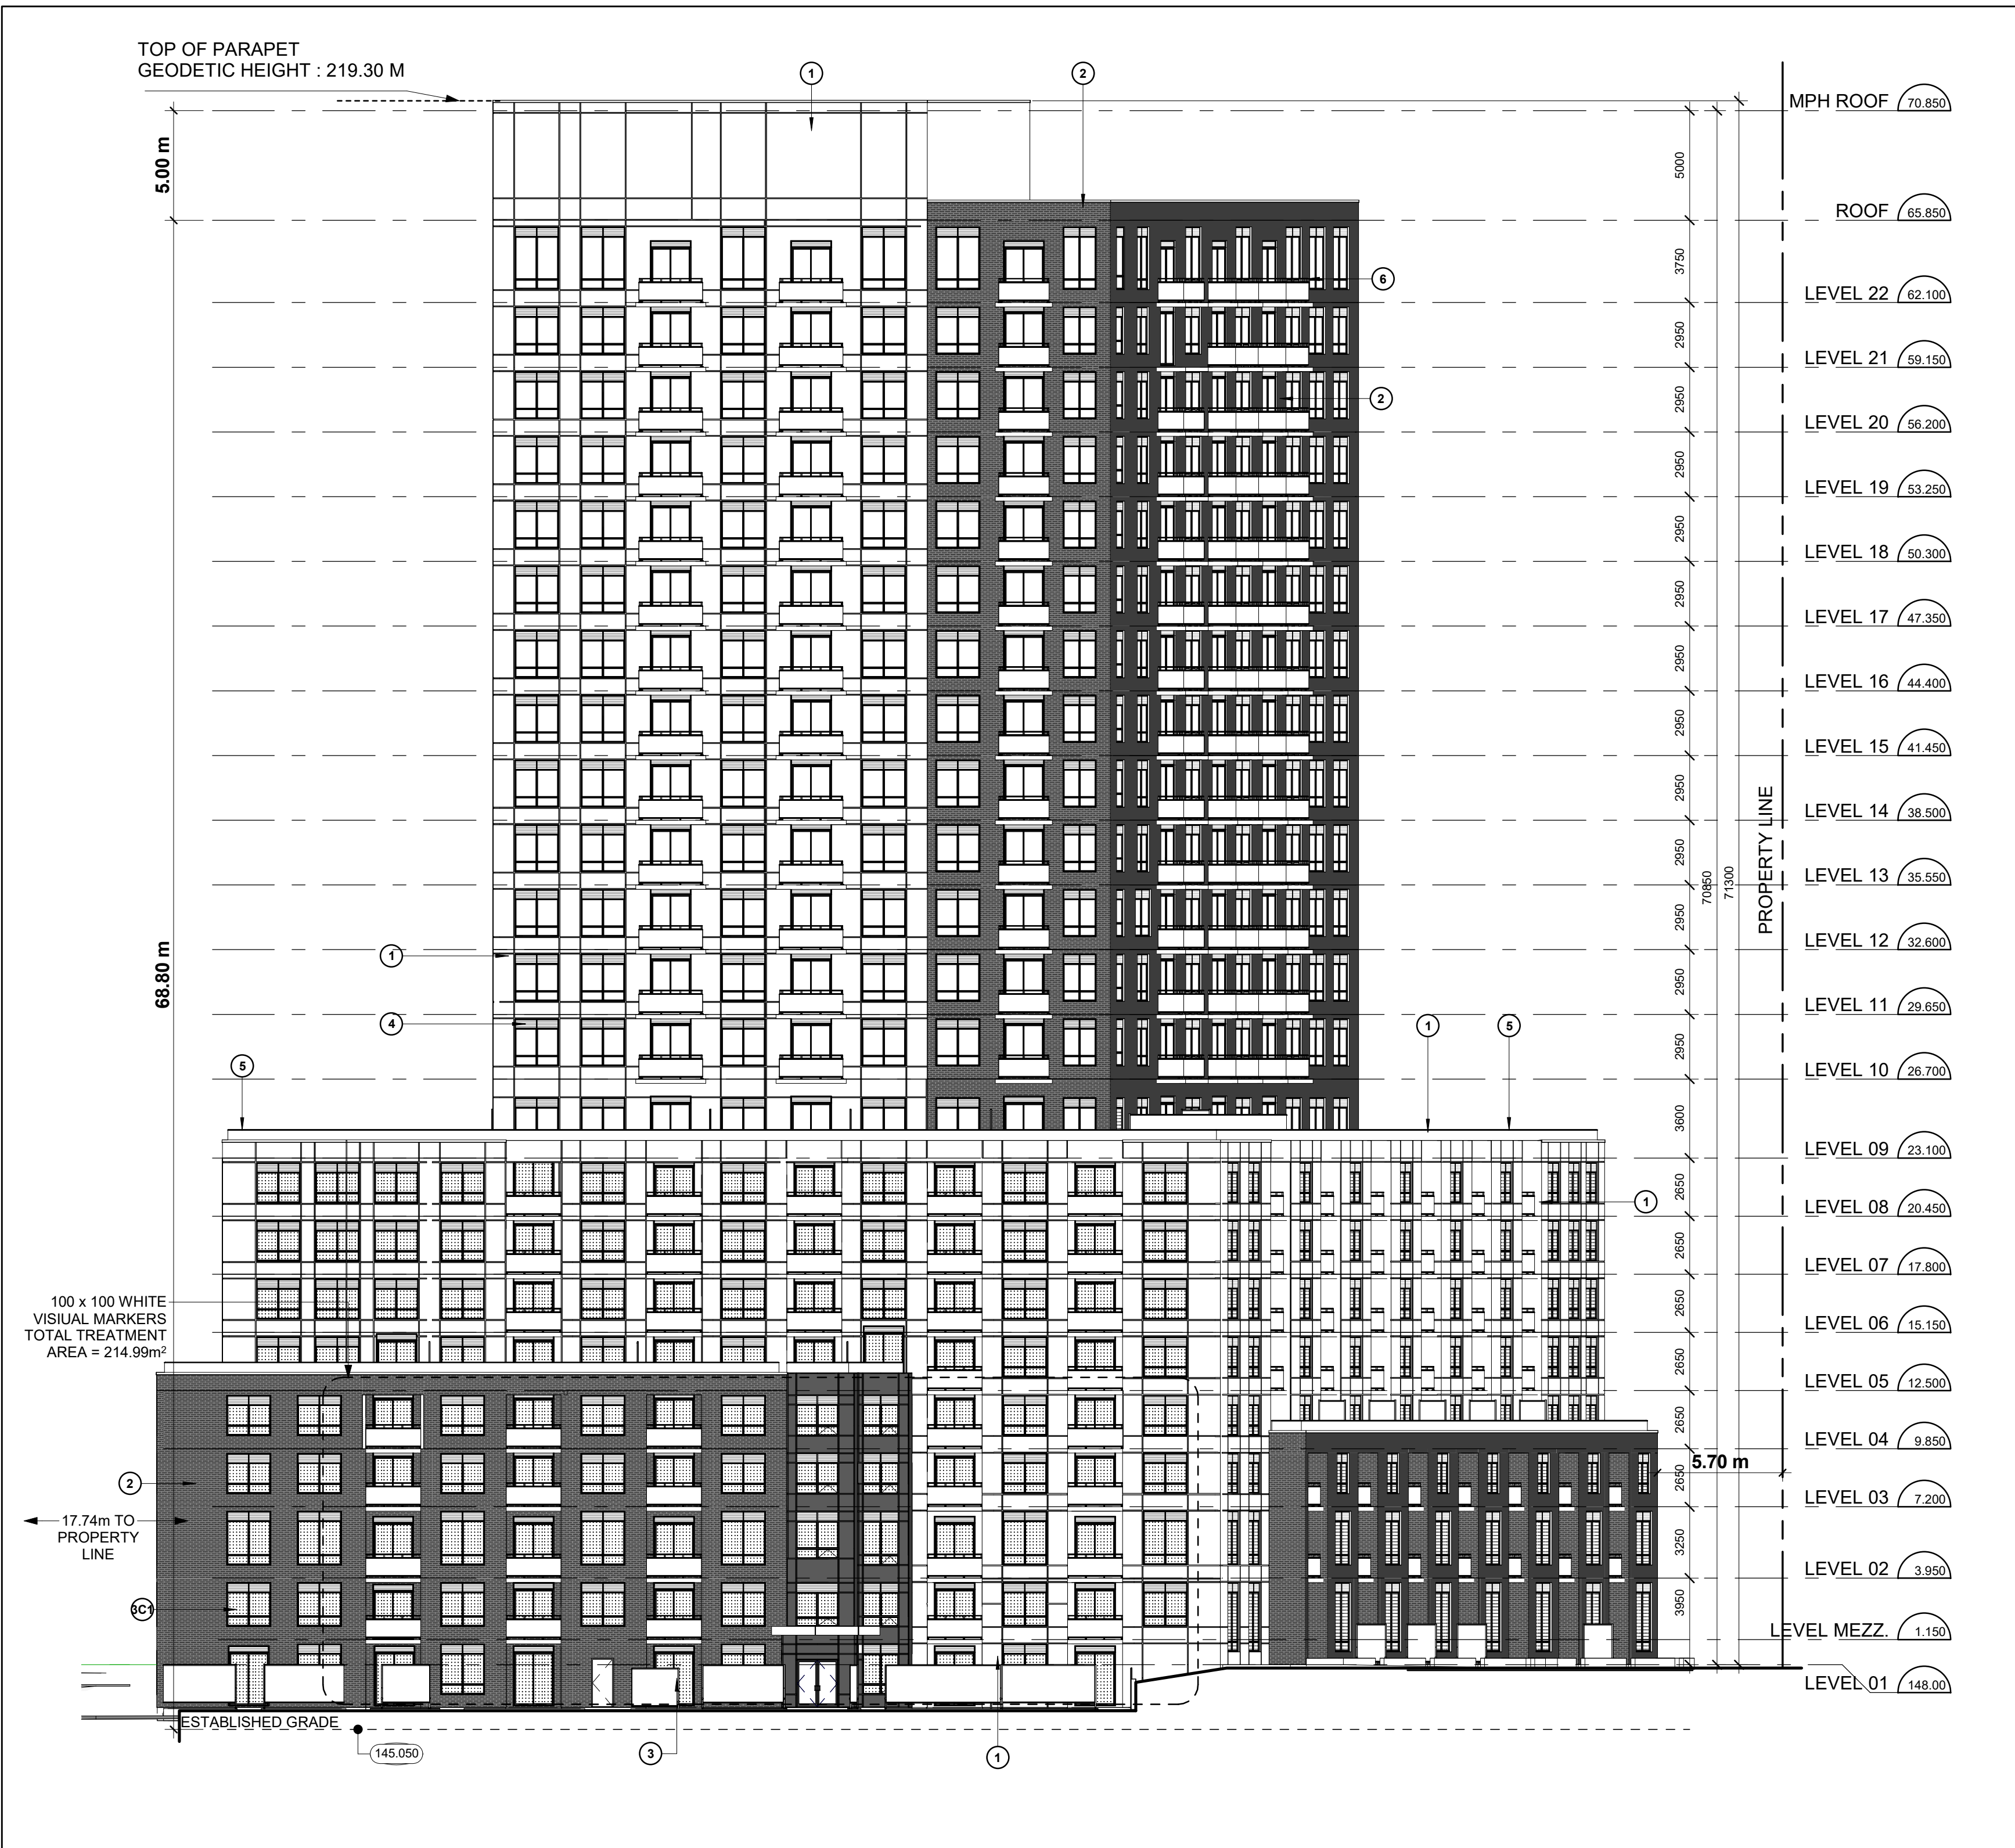

East Elevation **1**
1 : 200 **dA4-03**

Do not scale the drawings.

This Drawing Is Not To Be Used For Construction Until Signed
By The Architect.



No.:	Revision:	Date:
------	-----------	-------

No.:	Issued For:	Date:
------	-------------	-------

710 The West Mall
Etobicoke, Ont.
Proposed Residential Development

Scale:
1 : 200

Drawing No.:

Print Date: 2024-06-18 7:48:14 AM File Path: C:\Bath\2023\22128011 710 The West Mall 0070023 datechart online\06/08/24

22128 - 710 THE WEST MALL

- ## Exterior Finish Legend 2

NTS dA4-04



1 : 200 (dA4-04)