


- NOTE:
1. THIS SITE PLAN IS NOT A LEGAL SURVEY.
 2. ALL DIMENSIONS AS SHOWN ARE BASED IN SITE MEASUREMENTS AND OWNER/CONTRACTOR ACCEPTS RESPONSIBILITY TO VERIFY ALL DIMENSIONS.
 3. UNLESS NOTED OTHERWISE, ALL DIMENSIONS ARE IN IMPERIAL UNIT (FEET-INCHES).



KEY PLAN
SCALE = N.T.S.


LEGEND

- PATIO DECKING
- EXISTING BUILDING

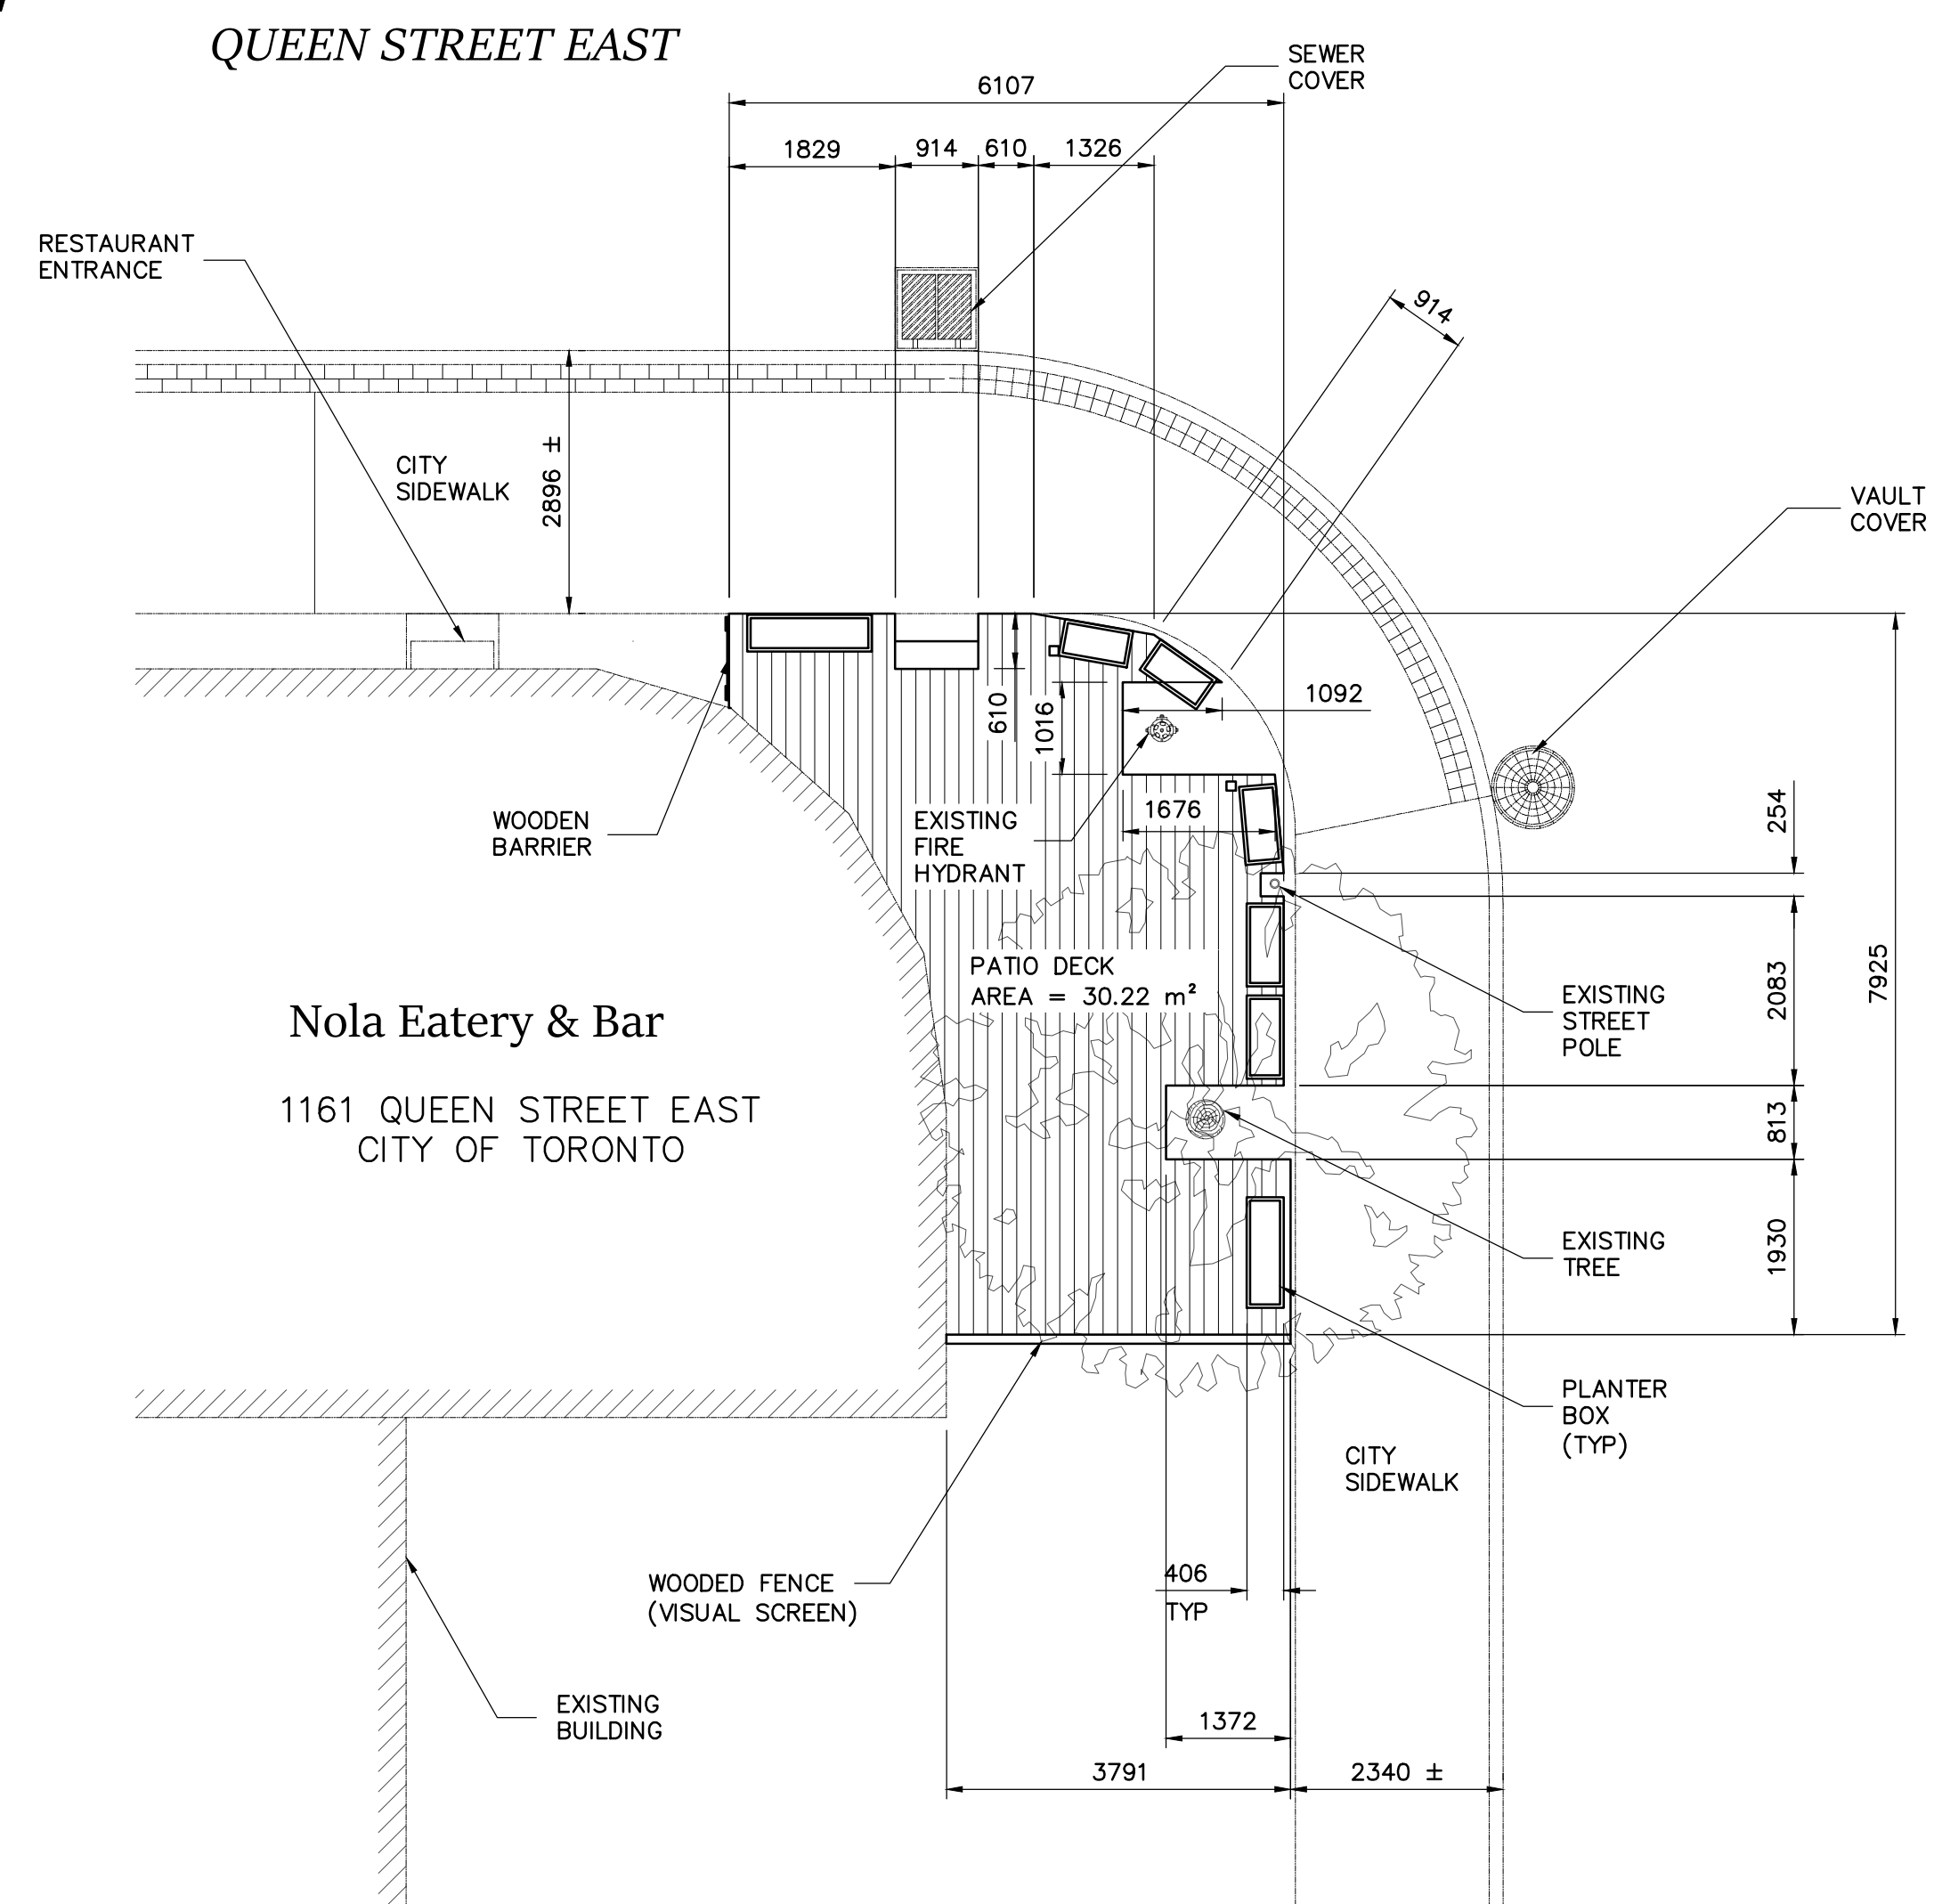


PLAN
SCALE: 1:70

BERKSHIRE AVE

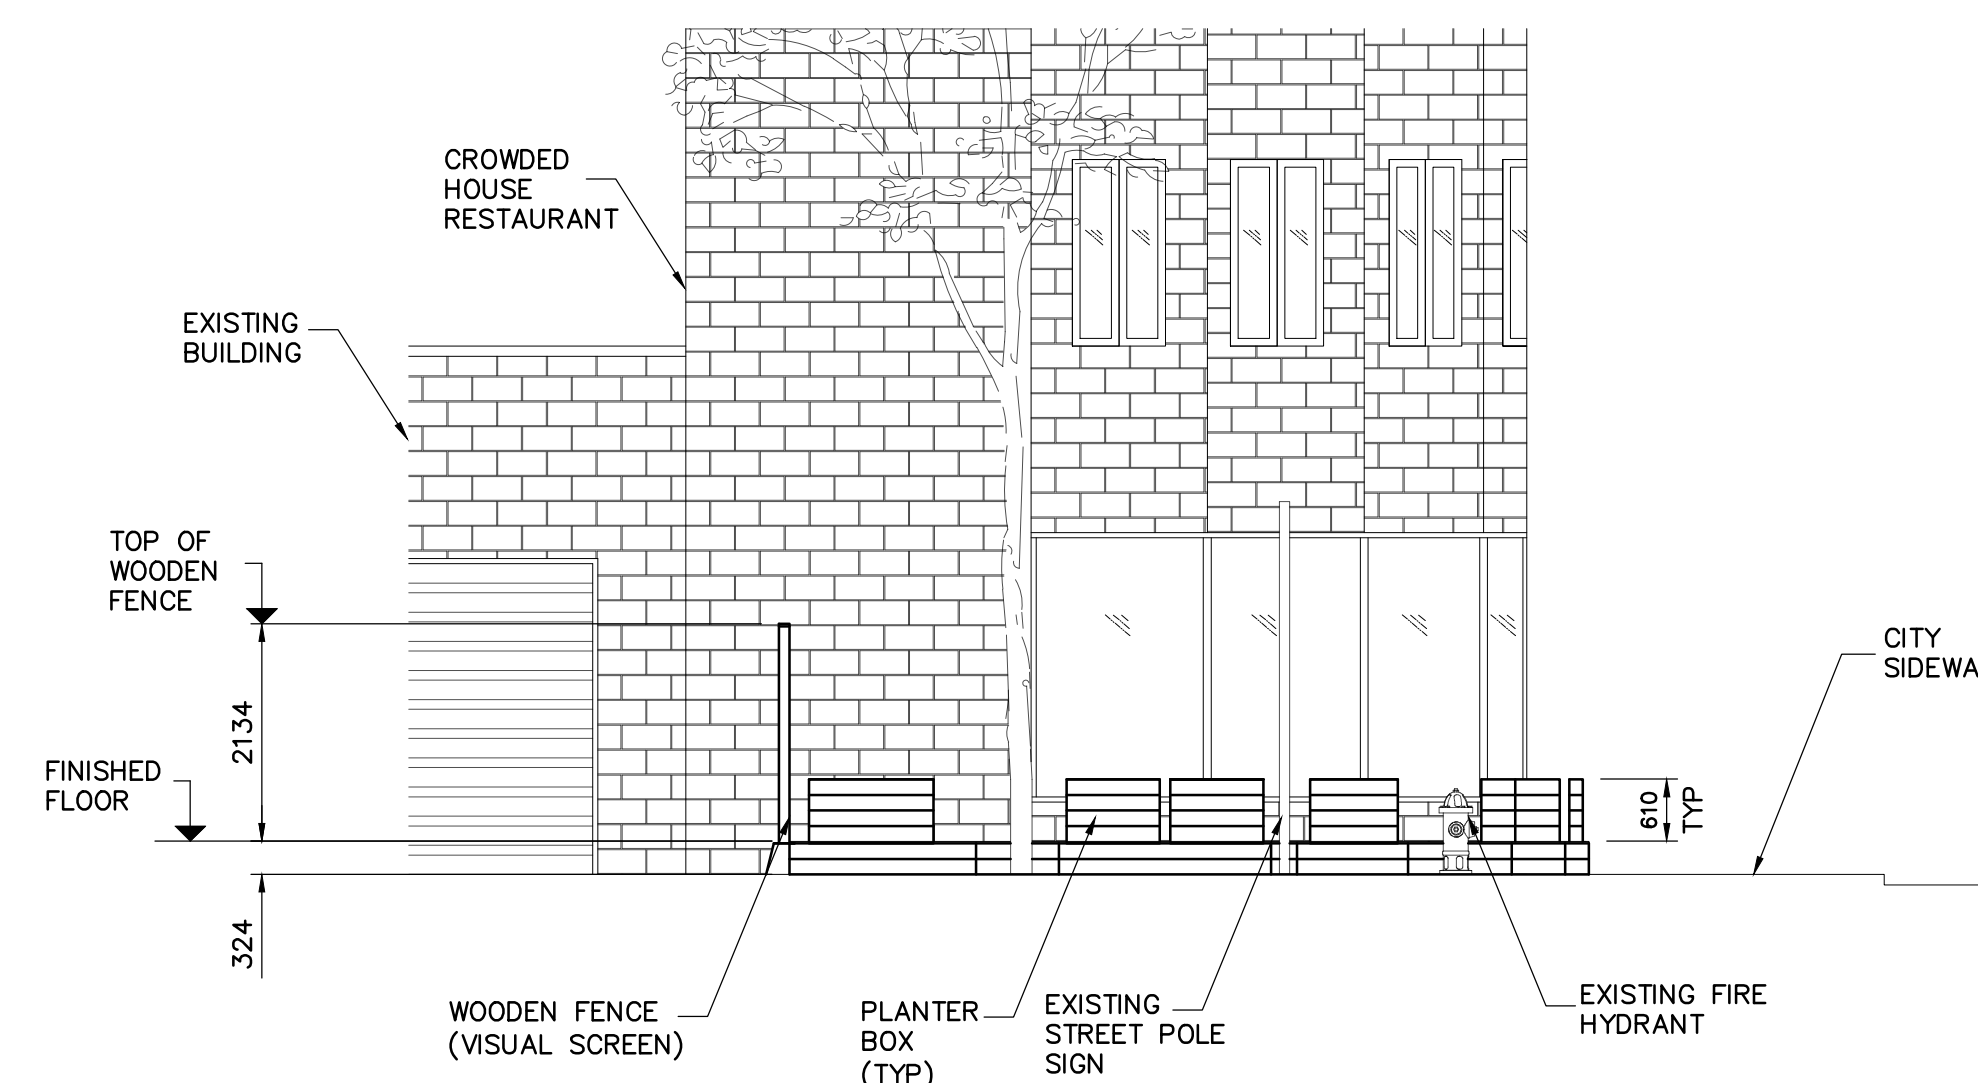

ELEVATION LOOKING WEST

SCALE: 1:70

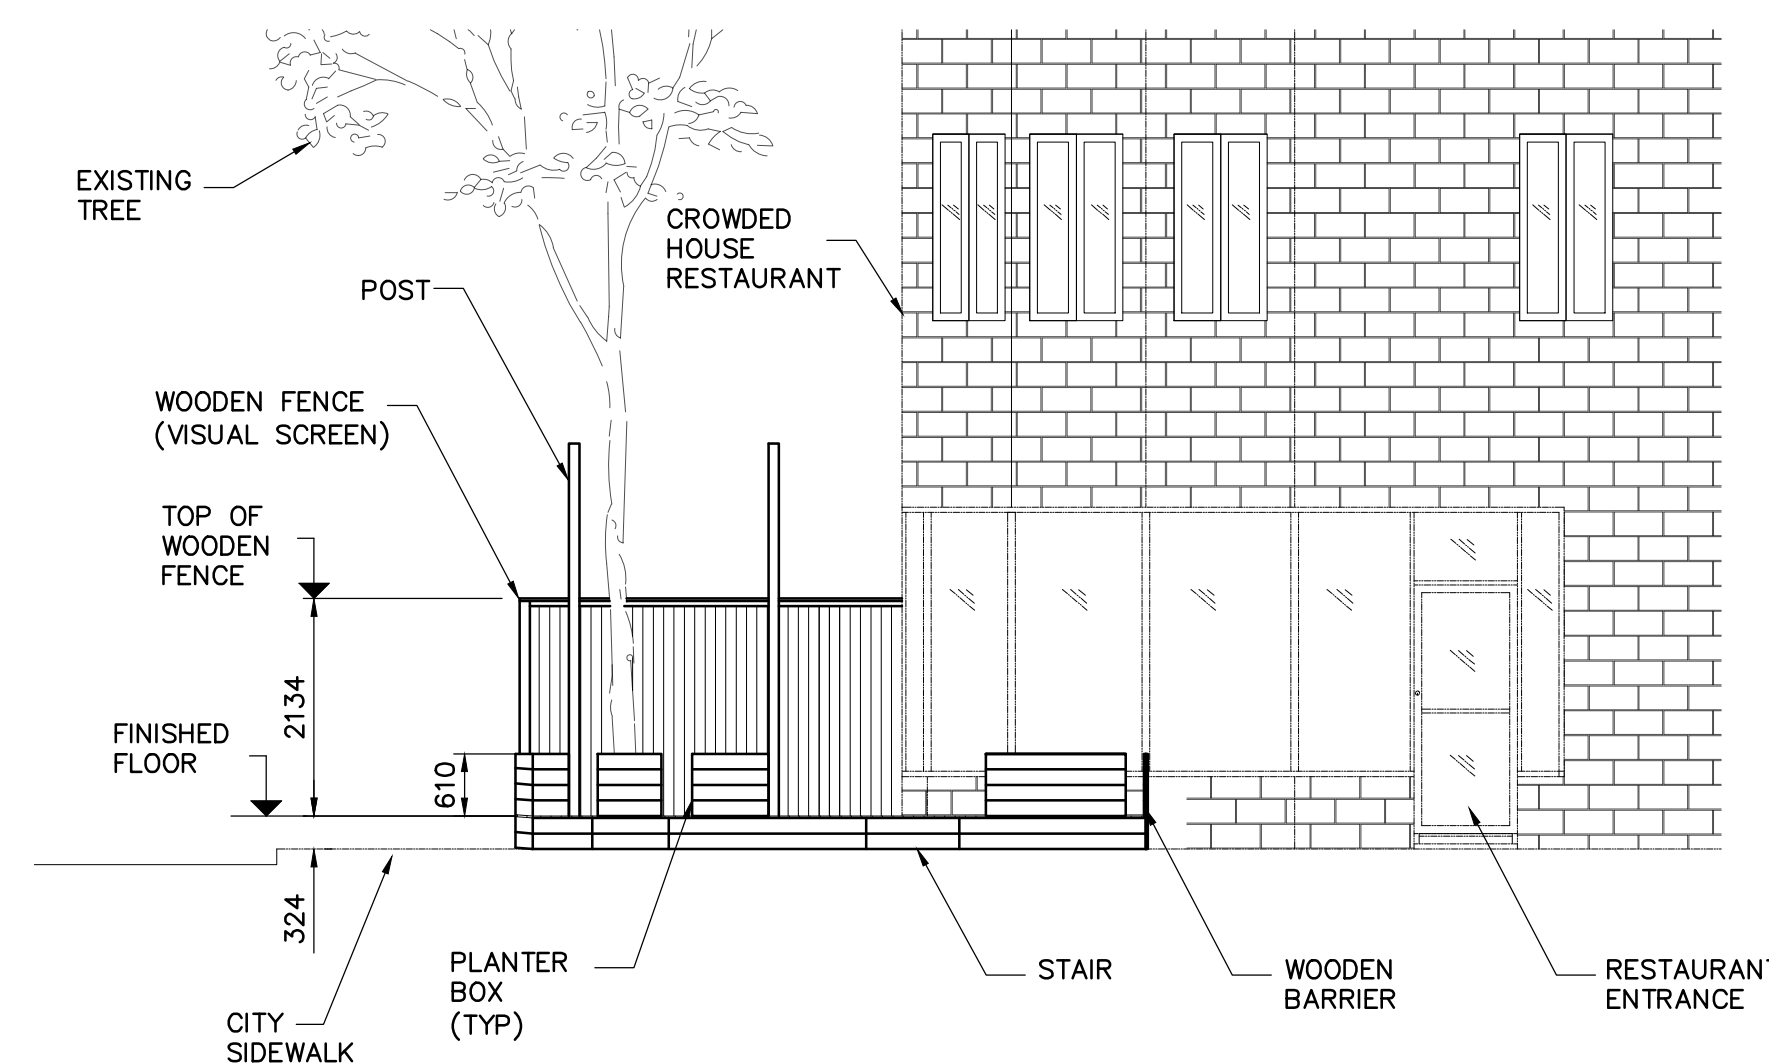

ELEVATION LOOKING SOUTH

SCALE: 1:70

A	OCT 31 2022	ISSUED FOR PERMIT	B.R.	R.B.	R.B.
REV.	DATE	DESCRIPTION	DRAWN BY	CHECKED BY	APPROVED BY
DISCLAIMER:					
<small>"THIS DRAWING IS PREPARED SOLELY FOR THE USE OF THE CONTRACTUAL CUSTOMER OF PRICELESS LANDSCAPING & DESIGN. PRICELESS LANDSCAPING & DESIGN ASSUMES NO LIABILITY TO ANY PARTY FOR ANY REPRESENTATIONS CONTAINED IN THIS DRAWING. THE CONTRACTOR SHALL CHECK AND VERIFY ALL DIMENSIONS AND UTILITY LOCATIONS AND REPORT ALL ERRORS AND OMISSIONS PRIOR TO COMMENCING WORK. THIS DRAWING IS NOT TO BE SCALED."</small>					
CLIENT:					
MIKE TAXON					
TITLE			DEPT. STRUCTURAL		
EXISTING PATIO DECK CONDITIONS ON PROPERTY AT 1161 QUEEN STREET EAST, TORONTO ONT.			AREA NO. -		
PLAN AND ELEVATION			UNIT -		
			PROJ. NO. 22-003		
			DATE SEPT-18-2022		
			SCALE AS_SHOWN		
DRAWN BY	CHECKED BY	APPROVED BY	DWG. NO.	REV.	
B.RAMNARINE	R.BROOKS	R.BROOKS	22-003-D-S-001	A	