



APPENDIX M

RECOMMENDED PREFERRED SOLUTION PLAN AND PROFILE





PASSMORE AVENUE ROAD IMPROVEMENTS ENVIRONMENTAL ASSESSMENT

PLAN & PROFILE - PREFERRED SOLUTION

LEGEND

EXISTING PROPERTY LINES 

PROPOSED RIGHT-OF-WAY 

POTENTIAL STREET TREES (FOR VISUALISATION PURPOSES) 

ABBREVIATIONS

EXISTING	EX.	BOULEVARD	BLVD
PROPOSED	PROP.	TYPICAL	TYP.
SIDEWALK	SW	RADIUS	R

DATE
NOV 23, 2016

SHEET No.
1 OF 1