

Authority: Etobicoke Community Council Report No. 13, Clause No. 6,
as adopted by City of Toronto Council on November 23, 24 and 25, 1999
Adopted by Council: November 25, 1999

CITY OF TORONTO

BY-LAW No. 748-1999

**To enact a by-law pursuant to Chapter 134 of the Etobicoke Municipal Code,
a by-law providing for the designation of fire routes in the geographic area of Etobicoke,
a by-law of the former City of Etobicoke.**

WHEREAS, pursuant to the City of Toronto Act, 1997, S.O. 1997, c. 2, every by-law or resolution of an old council that is in force immediately before January 1st, 1998 is deemed to be a by-law or resolution of the Council of the City of Toronto and remains in force, in respect of the part of the urban area to which it applied immediately before January 1st, 1998, until the Council repeals it or amends it to provide otherwise; and

WHEREAS Chapter 134 of the Municipal Code of the former City of Etobicoke provides for the designation of a fire route on the site of a building or structure where the building or structure was in existence at the time of the enactment of this Chapter; and

WHEREAS Chapter 134 of the Etobicoke Municipal Code was in force in the former Etobicoke immediately before January 1st, 1998 and has not been repealed or amended to provide otherwise by the Council of the City of Toronto; and

WHEREAS the owner of a building or structure has applied for the designation of a Fire Route on the site, as provided for in Chapter 134-6 of the Etobicoke Municipal Code; and

WHEREAS the Fire Route has been constructed in accordance with Chapter 134 of the Etobicoke Municipal Code; and

WHEREAS Chapter 134 of the Etobicoke Municipal Code requires the enactment of a by-law to designate the Fire Route;

The Council of the City of Toronto HEREBY ENACTS as follows:

1. By this By-law a Fire Route is designated on the following sites:

10 Blackfriar Avenue
25 Queen's Plate Drive
25 Bridesburg Drive
41 Blackfriar Avenue

as shown on the plans attached hereto as Schedule "A", which forms part of this By-law.


ENACTED AND PASSED this 25th day of November, A.D. 1999.

CASE OOTES,
Deputy Mayor

NOVINA WONG,
City Clerk

(Corporate Seal)

SCHEDULE "A" TO BY-LAW No. 748-1999

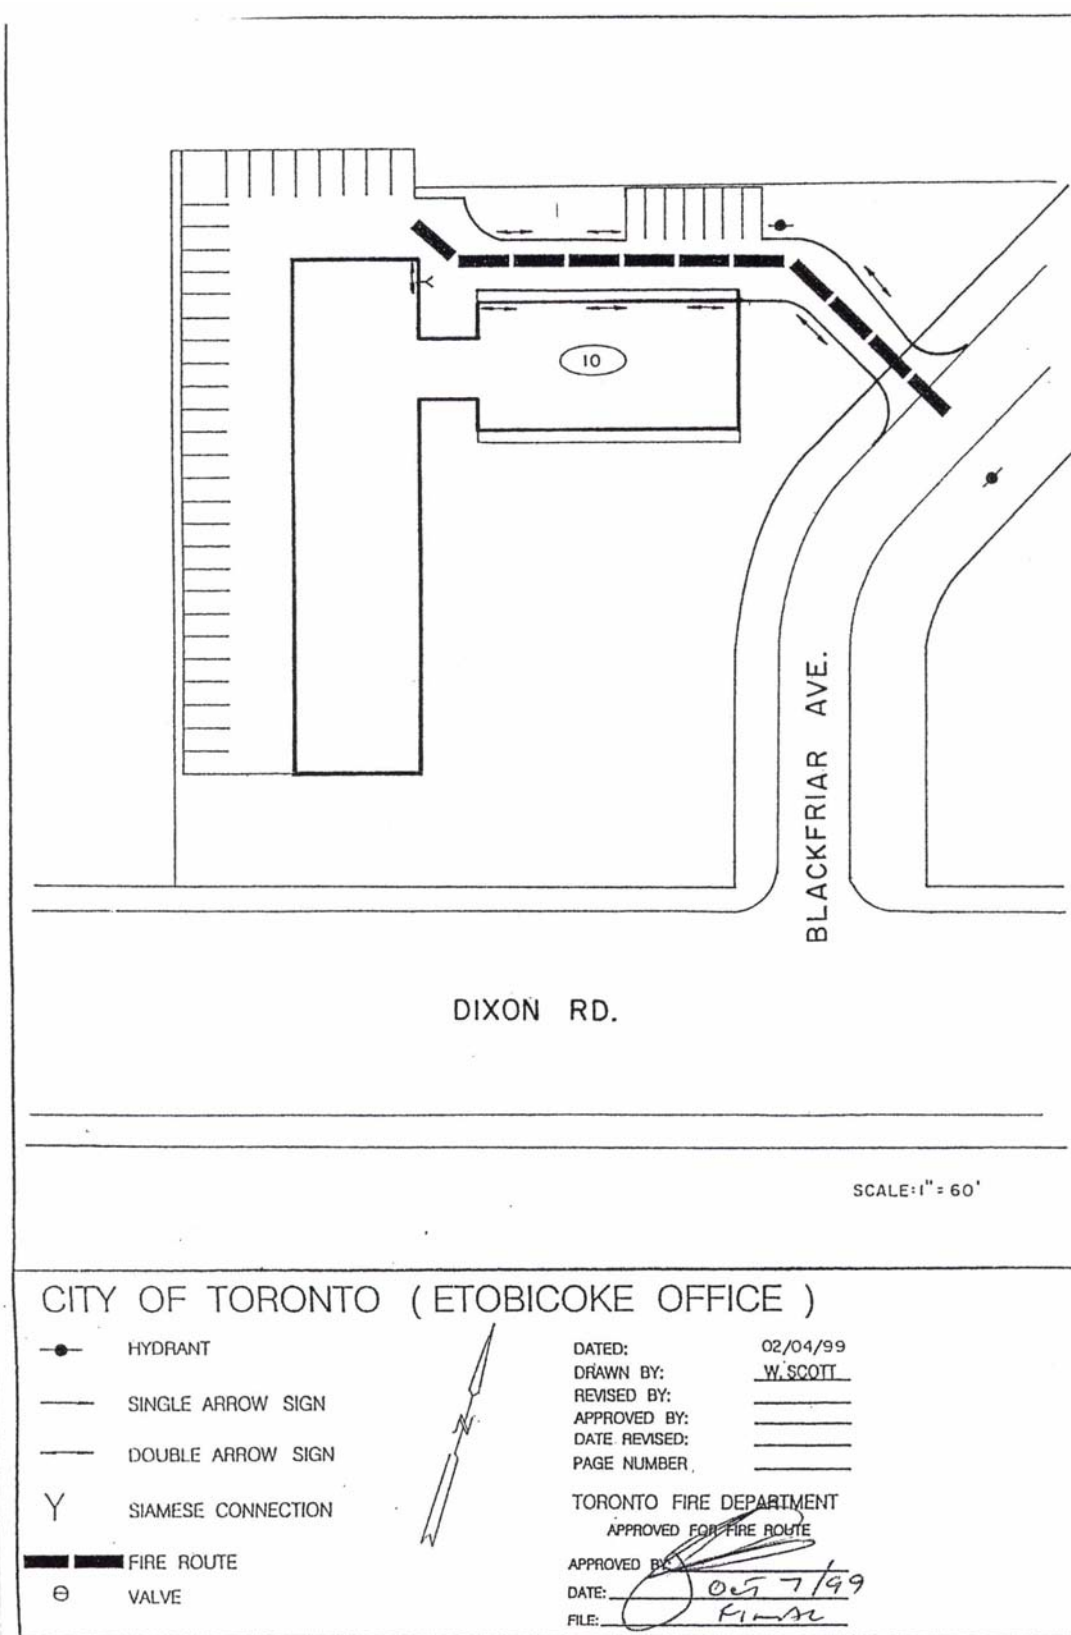

DIXON RD.

BLACKFRIAR AVE.

SCALE: 1" = 60'

CITY OF TORONTO (ETOBICOKE OFFICE)

- HYDRANT
- SINGLE ARROW SIGN
- DOUBLE ARROW SIGN
- Y SIAMESE CONNECTION
- FIRE ROUTE
- ⊕ VALVE




DATED: 02/04/99
 DRAWN BY: W. SCOTT
 REVISED BY: _____
 APPROVED BY: _____
 DATE REVISED: _____
 PAGE NUMBER: _____


TORONTO FIRE DEPARTMENT
 APPROVED FOR FIRE ROUTE

APPROVED BY: [Signature]
 DATE: 05-7/99
 FILE: [Signature]

SCHEDULE "A" TO BY-LAW No. 748-1999

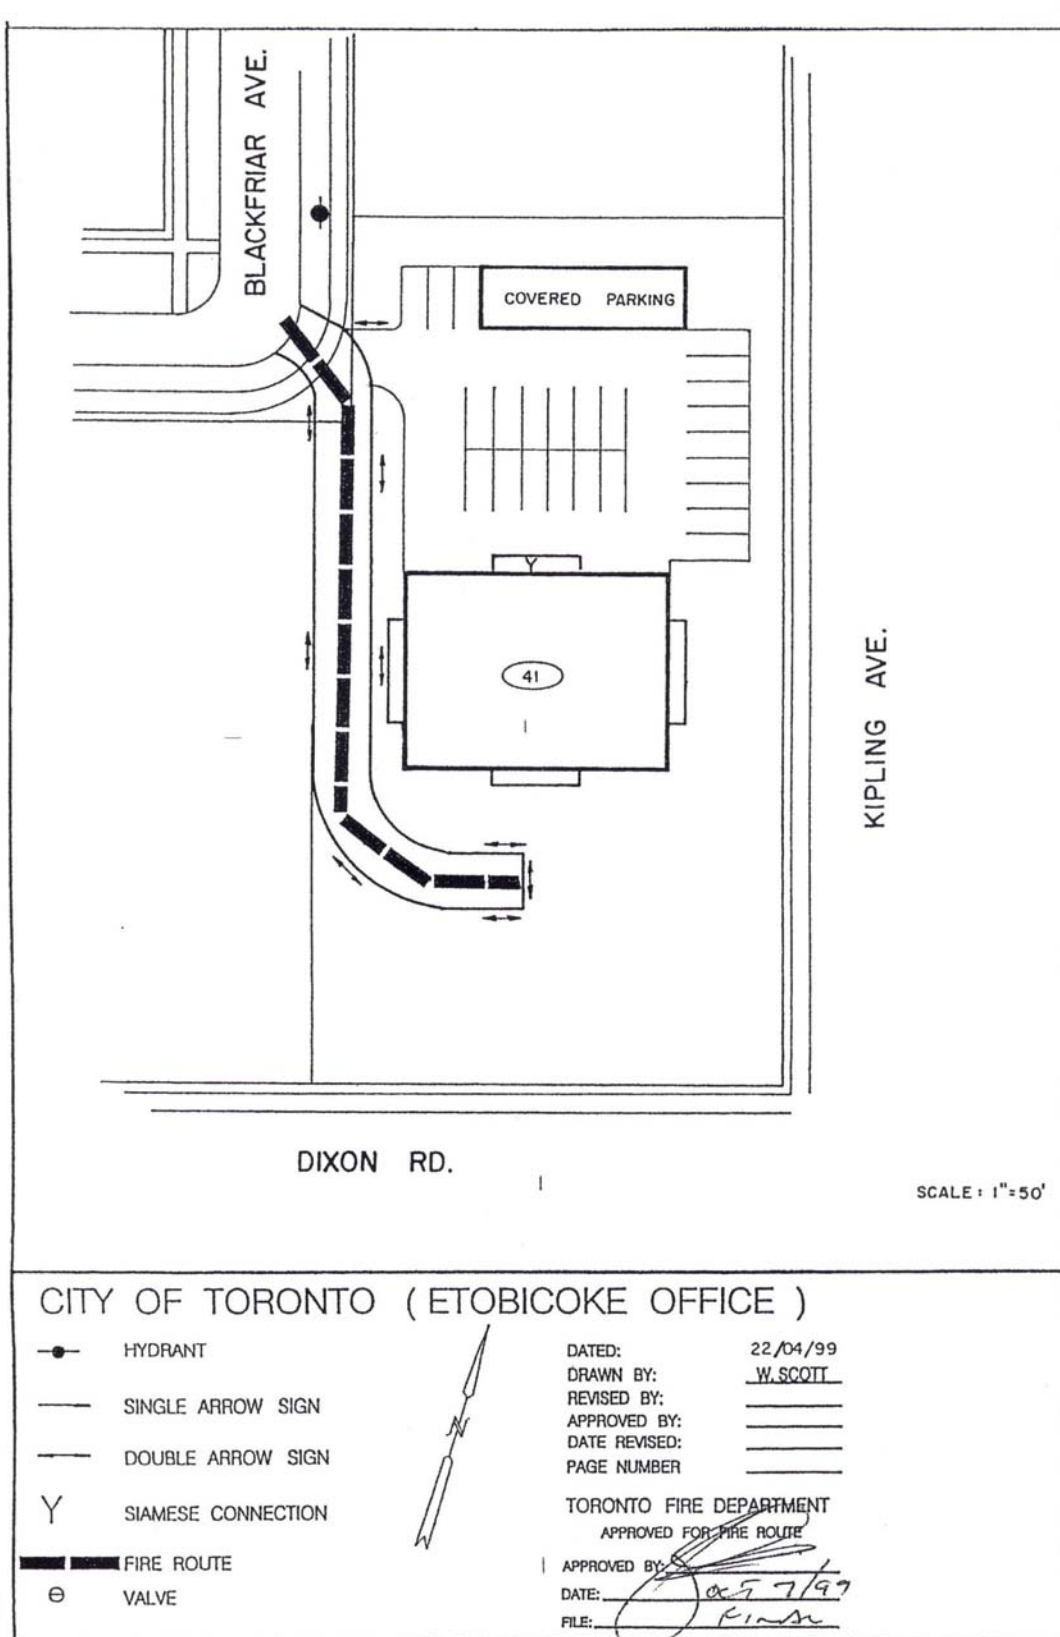

SCHEDULE "A" TO BY-LAW No. 748-1999

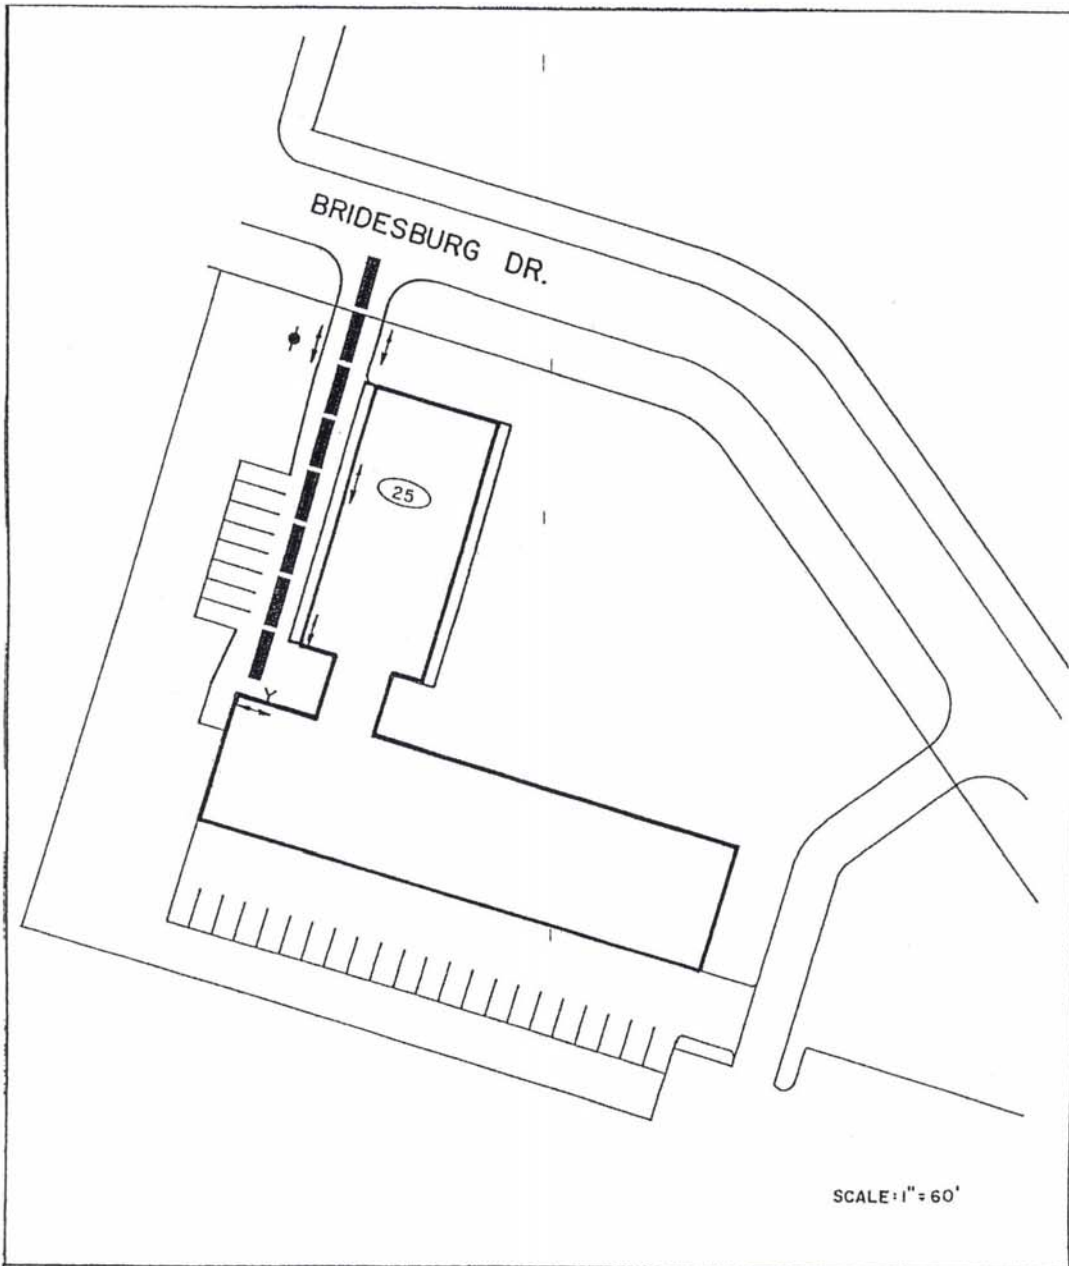

CITY OF TORONTO (ETOBICOKE OFFICE)

- HYDRANT
- SINGLE ARROW SIGN
- DOUBLE ARROW SIGN
- Y SIAMESE CONNECTION
- █ FIRE ROUTE
- ⊖ VALVE



DATED: 22/04/99
 DRAWN BY: W. SCOTT
 REVISED BY: _____
 APPROVED BY: _____
 DATE REVISED: _____
 PAGE NUMBER: _____

TORONTO FIRE DEPARTMENT
 APPROVED FOR FIRE ROUTE

APPROVED BY: *[Signature]*
 DATE: 02/7/99
 FILE: FINAL