

Authority: Toronto Community Council Report No. 2, Clause No. 40,  
as adopted by City of Toronto Council on February 1, 2 and 3, 2000  
Enacted by Council: February 3, 2000

**CITY OF TORONTO**

**BY-LAW No. 86-2000**

**To adopt an amendment to the Official Plan in respect of  
No. 101 Union Street.**

WHEREAS the Council of the City of Toronto has been requested to amend its Official Plan respecting No. 101 Union Street; and

WHEREAS the Council of the City of Toronto conducted a public meeting under Section 17 of the Planning Act, R.S.O. c.P13 regarding the proposed Official Plan Amendment; and

WHEREAS the Council of the City of Toronto, at its meeting held on February 1, 2 and 3, 2000, determined to amend the Official Plan for the former City of Toronto;

The Council of the City of Toronto HEREBY ENACTS as follows:

1. The text and maps annexed hereto as Schedule "A" are hereby adopted as an amendment to the Official Plan for the former City of Toronto.

2. This is Official Plan Amendment No. 159.

ENACTED AND PASSED this 3rd day of February, A.D. 2000.


CASE OOTES,  
Deputy Mayor

NOVINA WONG,  
City Clerk

(Corporate Seal)

**SCHEDULE “A”**

1. Map 1 of the Official Plan Part I for the former City of Toronto entitled “Generalized Land Use” and Map B of Section 19.39 entitled “Old Stockyards District Part II Plan” are each amended by redesignating to Mixed Industrial-Residential Area “A” the lands known in the year 1999 as part of 101 Union Street as identified on the following Map and as shown thereon as Mixed Industrial-Residential Area “A”.

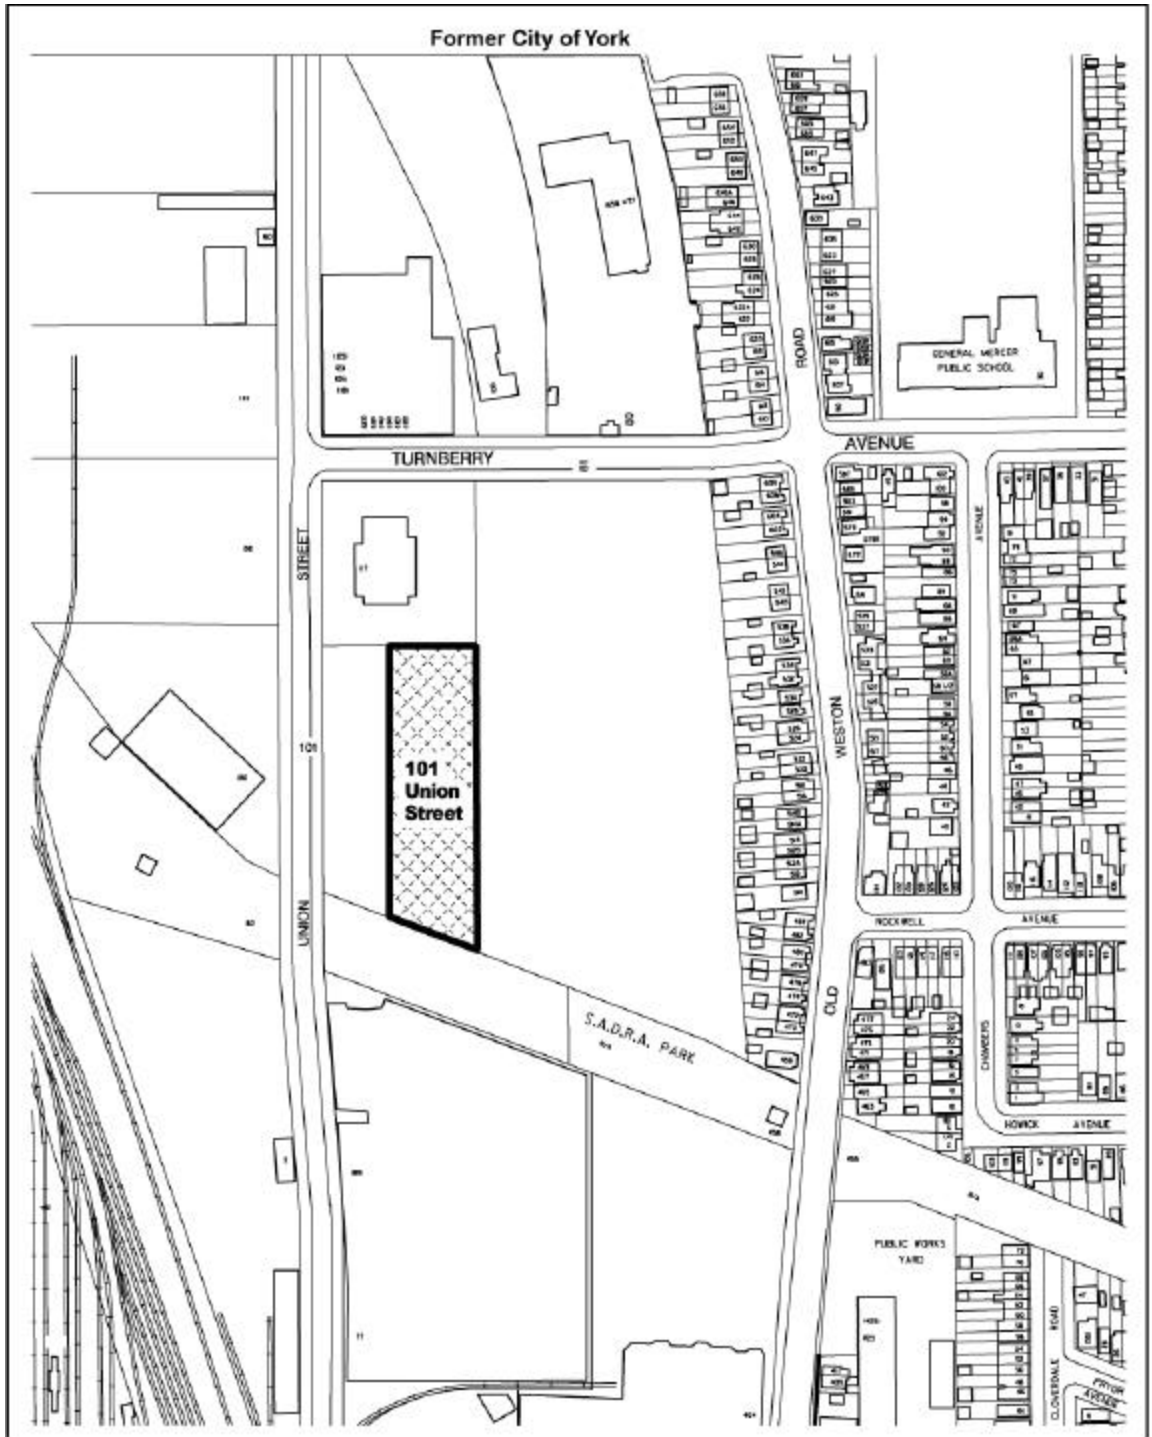

### 101 Union Street

File # TCC-Z199001/298010

 Mixed Industrial-Residential Area 'A'



Not to Scale  
Base Extracted 26/01/00 - NRS