

Authority: Toronto Community Council Report No. 17, Clause No. 8, as adopted by City of Toronto Council on October 3, 4 and 5, 2000; and York Community Council Report No. 9, Clause No. 7, as adopted by City of Toronto Council on October 3, 4 and 5, 2000

Enacted by Council: October 5, 2000

CITY OF TORONTO

BY-LAW No. 718-2000

To amend the York Community Improvement Plan.

WHEREAS the Council of the former City of York by By-law No. 3474-97 adopted a Community Improvement Plan for the Weston, the Mount Dennis and the Oakwood-Vaughan/Oakwood-Rogers Community Improvement Project Areas; and

WHEREAS the Council of the City of Toronto by By-law No. 194-1998 adopted an amendment to the said Community Improvement Plan to add the Eglinton Avenue West Community Improvement Project Area and make other modifications to the Community Improvement Plan, including entitling the plan the York Community Improvement Plan; and

WHEREAS the Council of the City of Toronto by By-law No. 84-1998 has designated that portion of the City of Toronto which was formerly the City of York as a Community Improvement Project Area; and

WHEREAS the Council of the City of Toronto has enacted a By-law at its meeting commencing on October 3, 2000 to designate a portion of the City of Toronto on the north side of Eglinton Avenue West between Marlee and Bathurst Street in the former City of Toronto as a Community Improvement Project Area; and

WHEREAS a public meeting has been held to discuss a further amendment to the York Community Improvement Plan;

The Council of the City of Toronto HEREBY ENACTS as follows:

1. The Amendment to the York Community Improvement Plan (as adopted by the former City of York by By-law No. 3474-97 and amended by City of Toronto By-law No. 194-1998), consisting of the text and maps attached hereto as Schedule "A", is hereby adopted.

2. The City Clerk is hereby authorized and directed to make application to the Minister of Municipal Affairs and Housing for approval of the aforementioned Community Improvement Plan Amendment.

ENACTED AND PASSED this 5th day of October, A.D. 2000.

CASE OOTES,
Deputy Mayor

NOVINA WONG,
City Clerk

(Corporate Seal)


SCHEDULE “A”**Amendment to the York Community Improvement Plan**

The York Community Improvement Plan (as adopted by the former City of York by By-law No. 3474-97 and amended by City of Toronto By-law No. 194-1998) is further amended as follows:

- A. Amendments to include an additional area of Weston Road as part of the Weston Community Improvement Plan Area:
- (i) Section 3.1 “Area Descriptions: The Weston Community Improvement Plan Area” is amended by adding the following sentence to the end of the Section:

“This area also includes both sides of Weston Road, from St. Phillips Road and Oak Street, south to King Street Crescent and King Street, and from Wright Avenue and Wilby Crescent south to Edmond Avenue and Clouston Avenue.”
 - (ii) Section 4.3 “Community Improvement Plan Areas” is amended by replacing the location map entitled “Weston Community Improvement Plan Area” with a new map, attached as Schedule “1” to this Amendment.
- B. Amendments to include an additional area of Eglinton Avenue West as part of the Eglinton Avenue West Community Improvement Plan Area:
- (i) Section 3.4 “Area Descriptions: The Eglinton Avenue West Community Plan Area” is amended by deleting the words “with the exception of the lands on the north side of Eglinton Avenue West from Bathurst Street to Marlee Avenue” from the first sentence so as to read:

“The Eglinton Avenue West Community Plan Area consists of those lands along Eglinton Avenue West, from Bathurst Street to Bicknell Avenue. The lands on both sides of Dufferin Street, north of Eglinton Avenue West to the Belt Line Railway, are also included within the Community Improvement Area.”
 - (ii) Section 4.3 “Community Improvement Plan Areas” is amended by replacing the location map entitled “Eglinton Avenue West Community Improvement Plan Area” with a new map, attached as Schedule “2” to this Amendment.

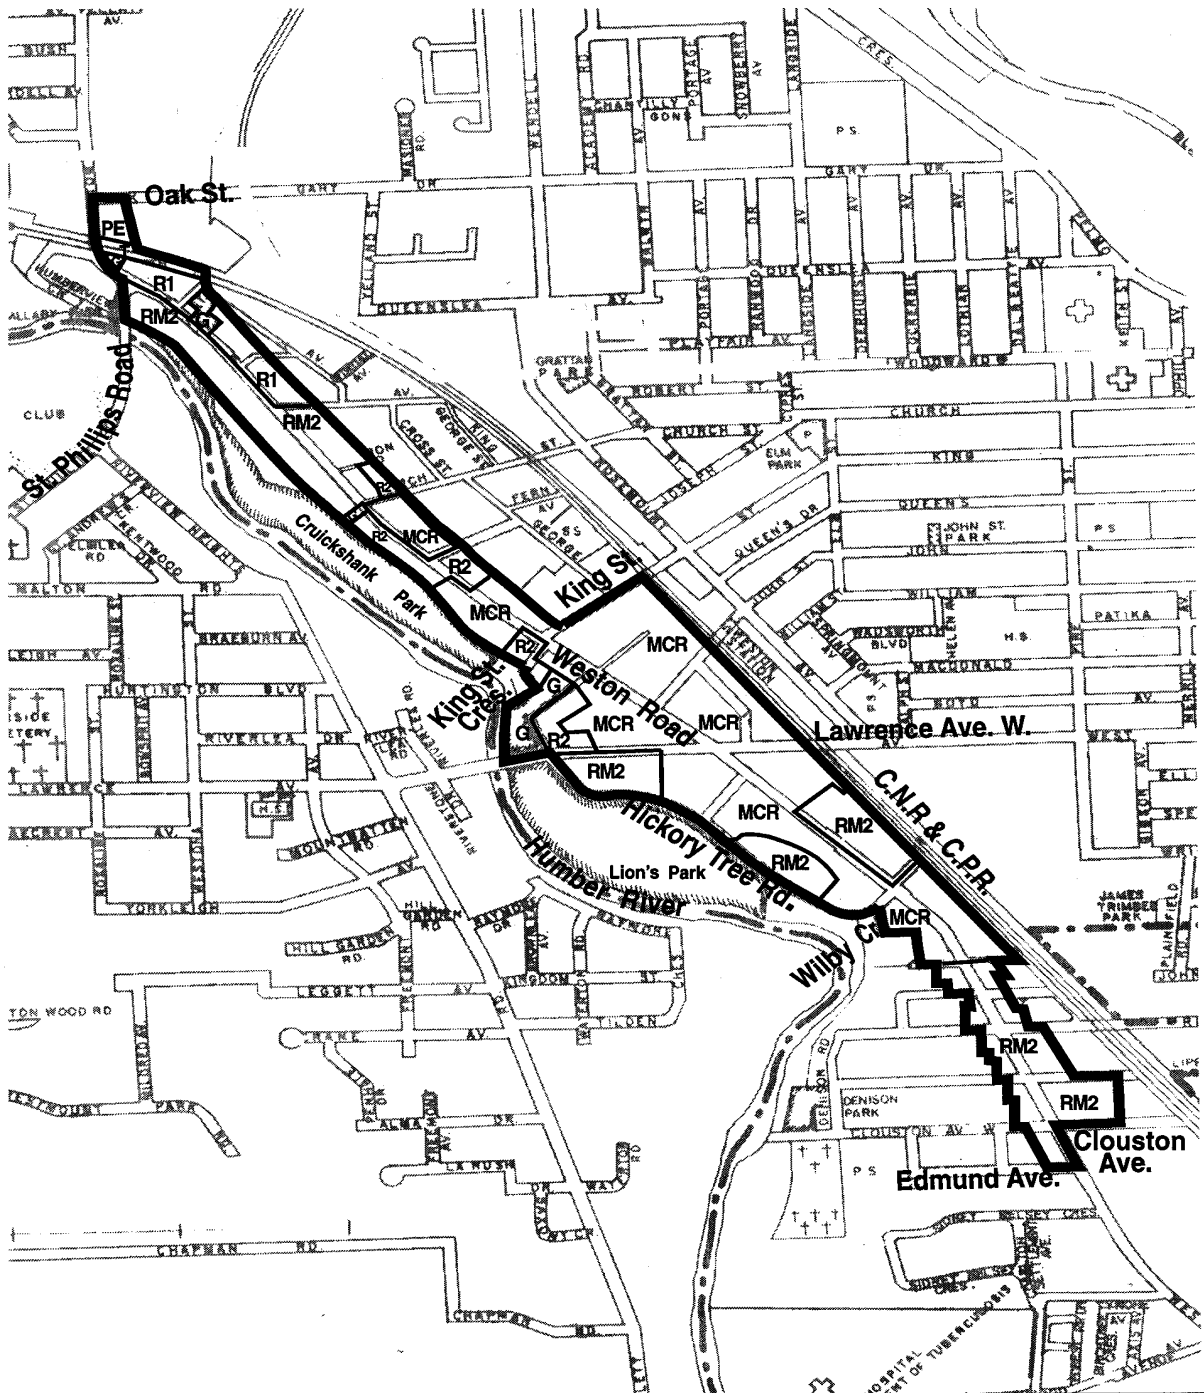


Schedule 1

Weston Community Improvement Plan Area

File# YCC-9/4/3 Drwg.# 2000.8.21j

↑ Not to Scale
09/25/2000

 Community Improvement Plan Area Boundary

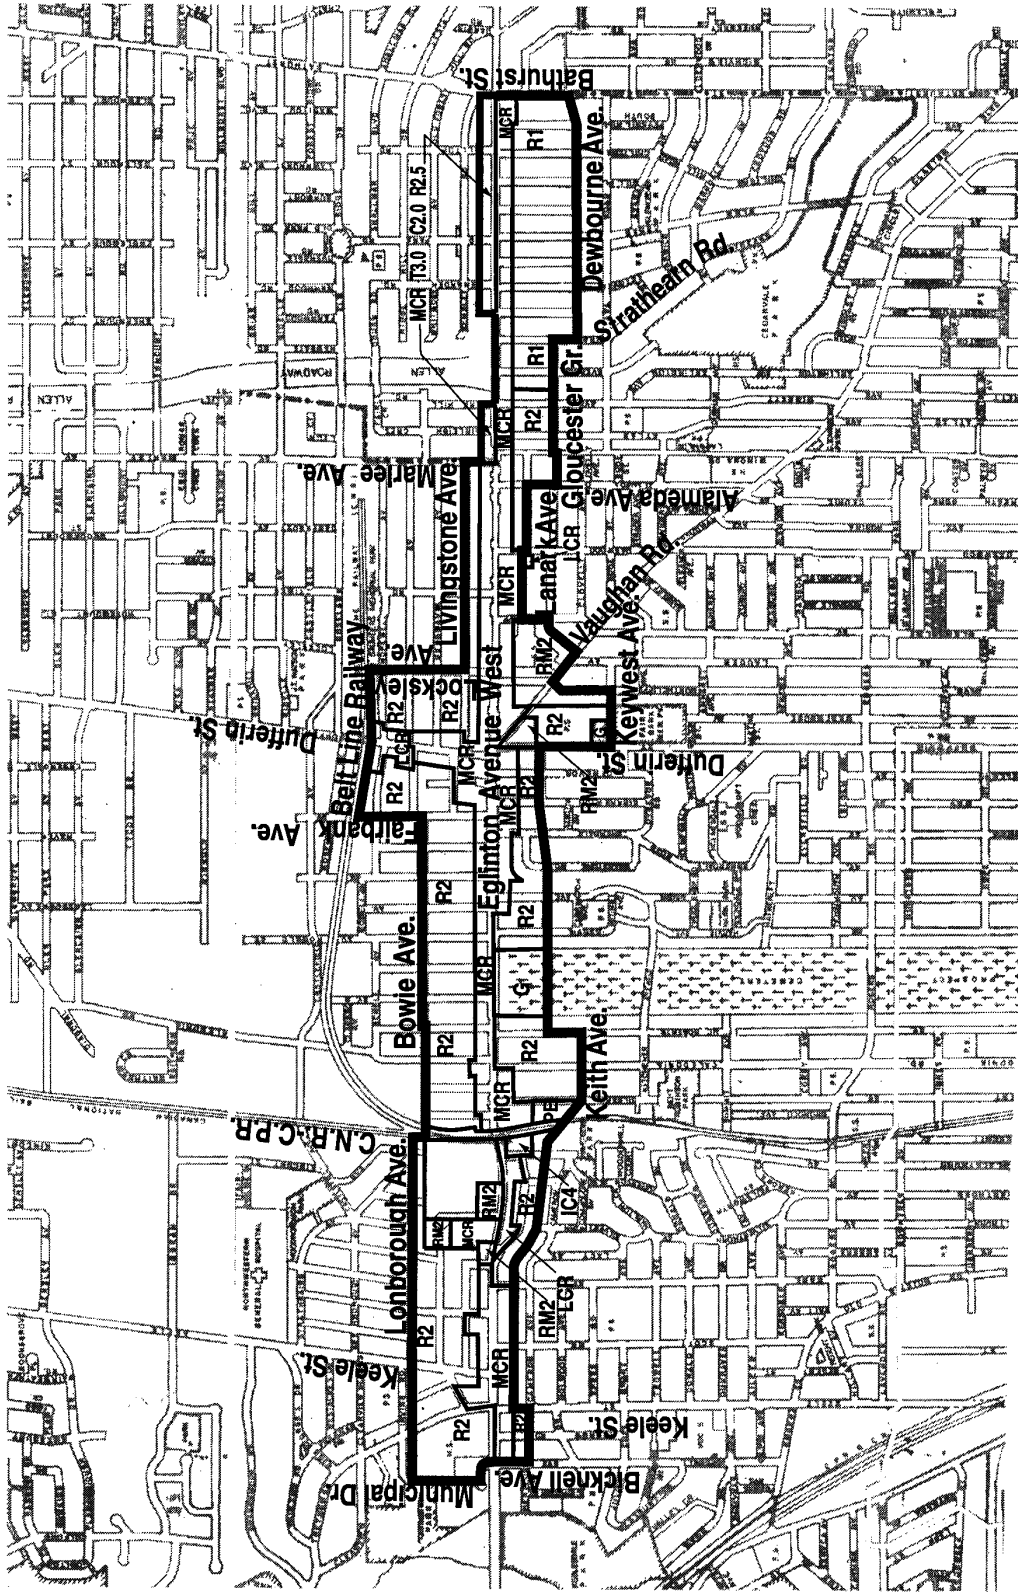

Schedule 2

Community Improvement Plan Area Boundary

Eglinton West Community Improvement Plan Area

File# YCC-9/4/3 Drwg.# 2000.8.21K



Not to Scale
09/25/2000