

Authority: Midtown Community Council Report No. 7, Clause No. 40, as adopted by City of Toronto Council on September 22, 23, 24 and 25, 2003; and Toronto South Community Council Report No. 1, Clause No. 39, as adopted by City of Toronto Council on January 27, 28 and 29, 2004
Enacted by Council: July 22, 2004

CITY OF TORONTO

BY-LAW No. 627-2004

To authorize the alteration of Arlington Avenue between St. Clair Avenue West and Humewood Gardens by the installation of speed humps.

WHEREAS a speed hump poll of households on Arlington Avenue between St. Clair Avenue West and Humewood Gardens was conducted pursuant to the City's Traffic Calming Policy; and

WHEREAS conditions for the installation of speed humps on the subject section of Arlington Avenue have not been satisfied in view of the level of response to the poll; and

WHEREAS Council has directed that the installation proceed despite the level of response to the poll;

The Council of the City of Toronto HEREBY ENACTS as follows:

1. The following alteration is authorized:

The construction of two speed humps on Arlington Avenue, between St. Clair Avenue West and Humewood Gardens, generally as shown on Drawing No. 421F-7085, dated August, 2003.


ENACTED AND PASSED this 22nd day of July, A.D. 2004.

DAVID R. MILLER,
Mayor

ULLI S. WATKISS
City Clerk

(Corporate Seal)

DRAWING NO. 421F-7085

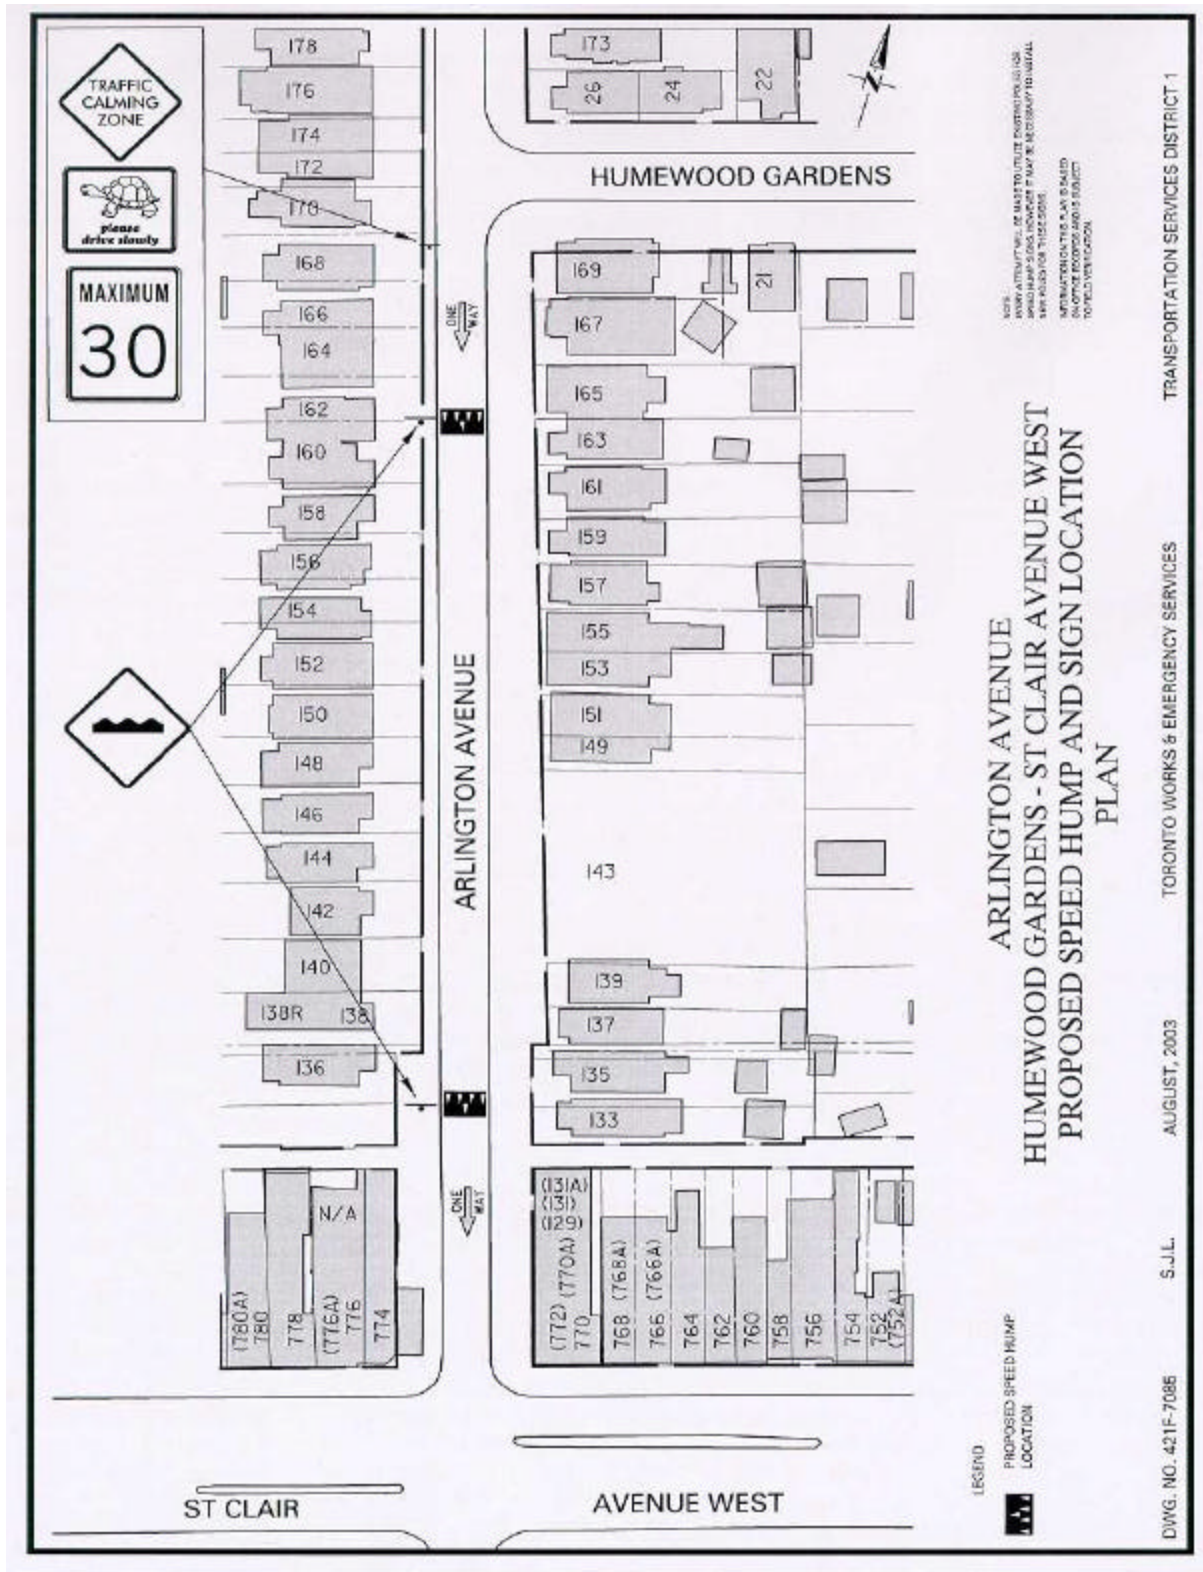

NOTE:
 WHILE AN ATTEMPT WILL BE MADE TO UTILIZE EXISTING SIGNAGE, THE
 SPEED HUMP SIGN, HOWEVER, IT MAY BE NECESSARY TO INSTALL
 NEW SIGNS FOR THIS ZONE.
 INFORMATION ON THIS PLAN IS BASED
 ON OTHER RECORDS AND IS SUBJECT
 TO FIELD VERIFICATION.

ARLINGTON AVENUE
 HUMEWOOD GARDENS - ST CLAIR AVENUE WEST
 PROPOSED SPEED HUMP AND SIGN LOCATION
 PLAN

LEGEND
 PROPOSED SPEED HUMP
 LOCATION

DWG. NO. 421F-7085 S.J.L. AUGUST, 2003 TORONTO WORKS & EMERGENCY SERVICES TRANSPORTATION SERVICES DISTRICT 1