

Authority: Toronto and East York Community Council Report No. 6, Clause No. 61,  
as adopted by City of Toronto Council on July 20, 21 and 22, 2004  
Enacted by Council: July 22, 2004

**CITY OF TORONTO**

**BY-LAW No. 638-2004**

**To amend the former City of Toronto Municipal Code Ch. 400, Traffic and Parking, with respect to speed control zones, regarding Milan Street.**

The Council of the City of Toronto HEREBY ENACTS as follows:

1. Municipal Code Chapter 400, Traffic and Parking, of the former City of Toronto is amended as follows:
  - A. By adding the following Subsection 400-28B (230), after Subsection 400-28B (229):

(230) 421F-7444 and 421F-7446
  - B. By adding the following Subsection 400-70B (230), in Schedule XVII (Speed Control Zones) in § 400-70 after Subsection 400-70B (229):

(230) Milan Street, between Shuter Street and Coatsworth Street (Ward 28), as shown on Drawing Nos. 421F-7444 and 421F-7446.


ENACTED AND PASSED this 22nd day of July, A.D. 2004.

DAVID R. MILLER,  
Mayor

ULLI S. WATKISS  
City Clerk


(Corporate Seal)

DRAWING NO. 421F-7444

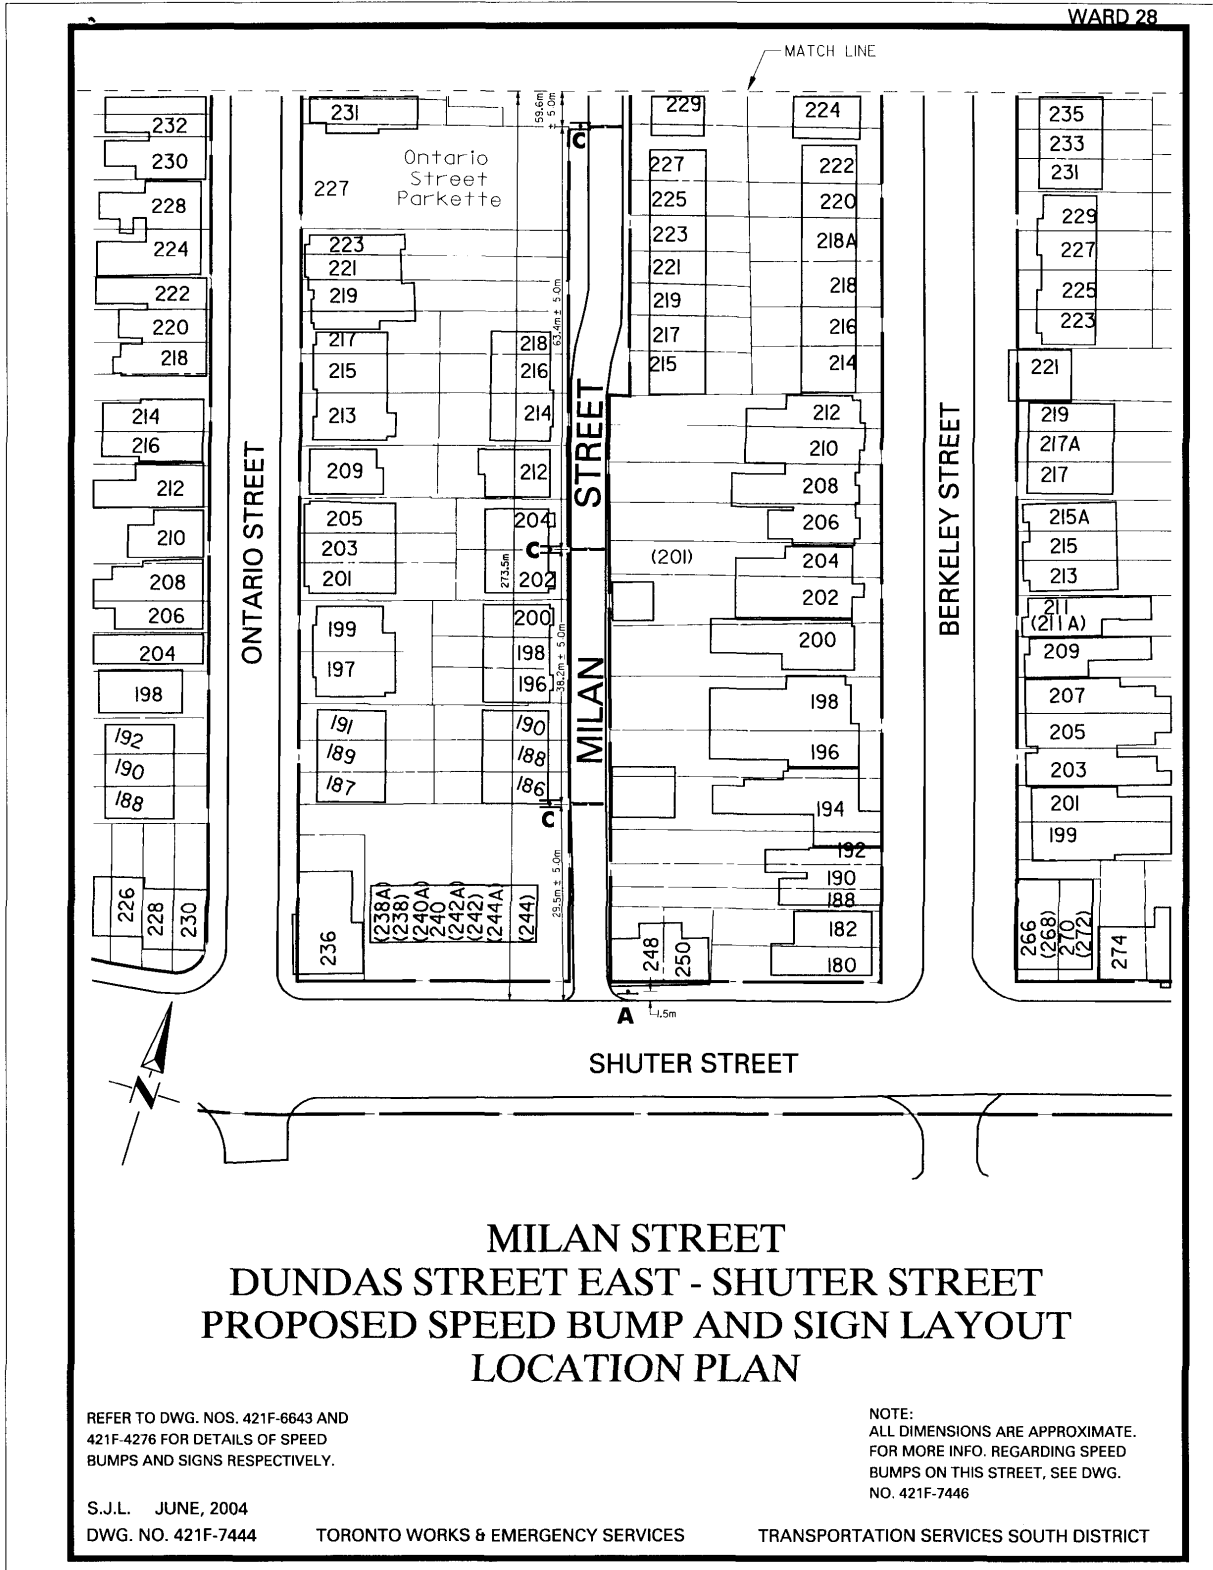

DRAWING NO. 421F-7446

WARD 28

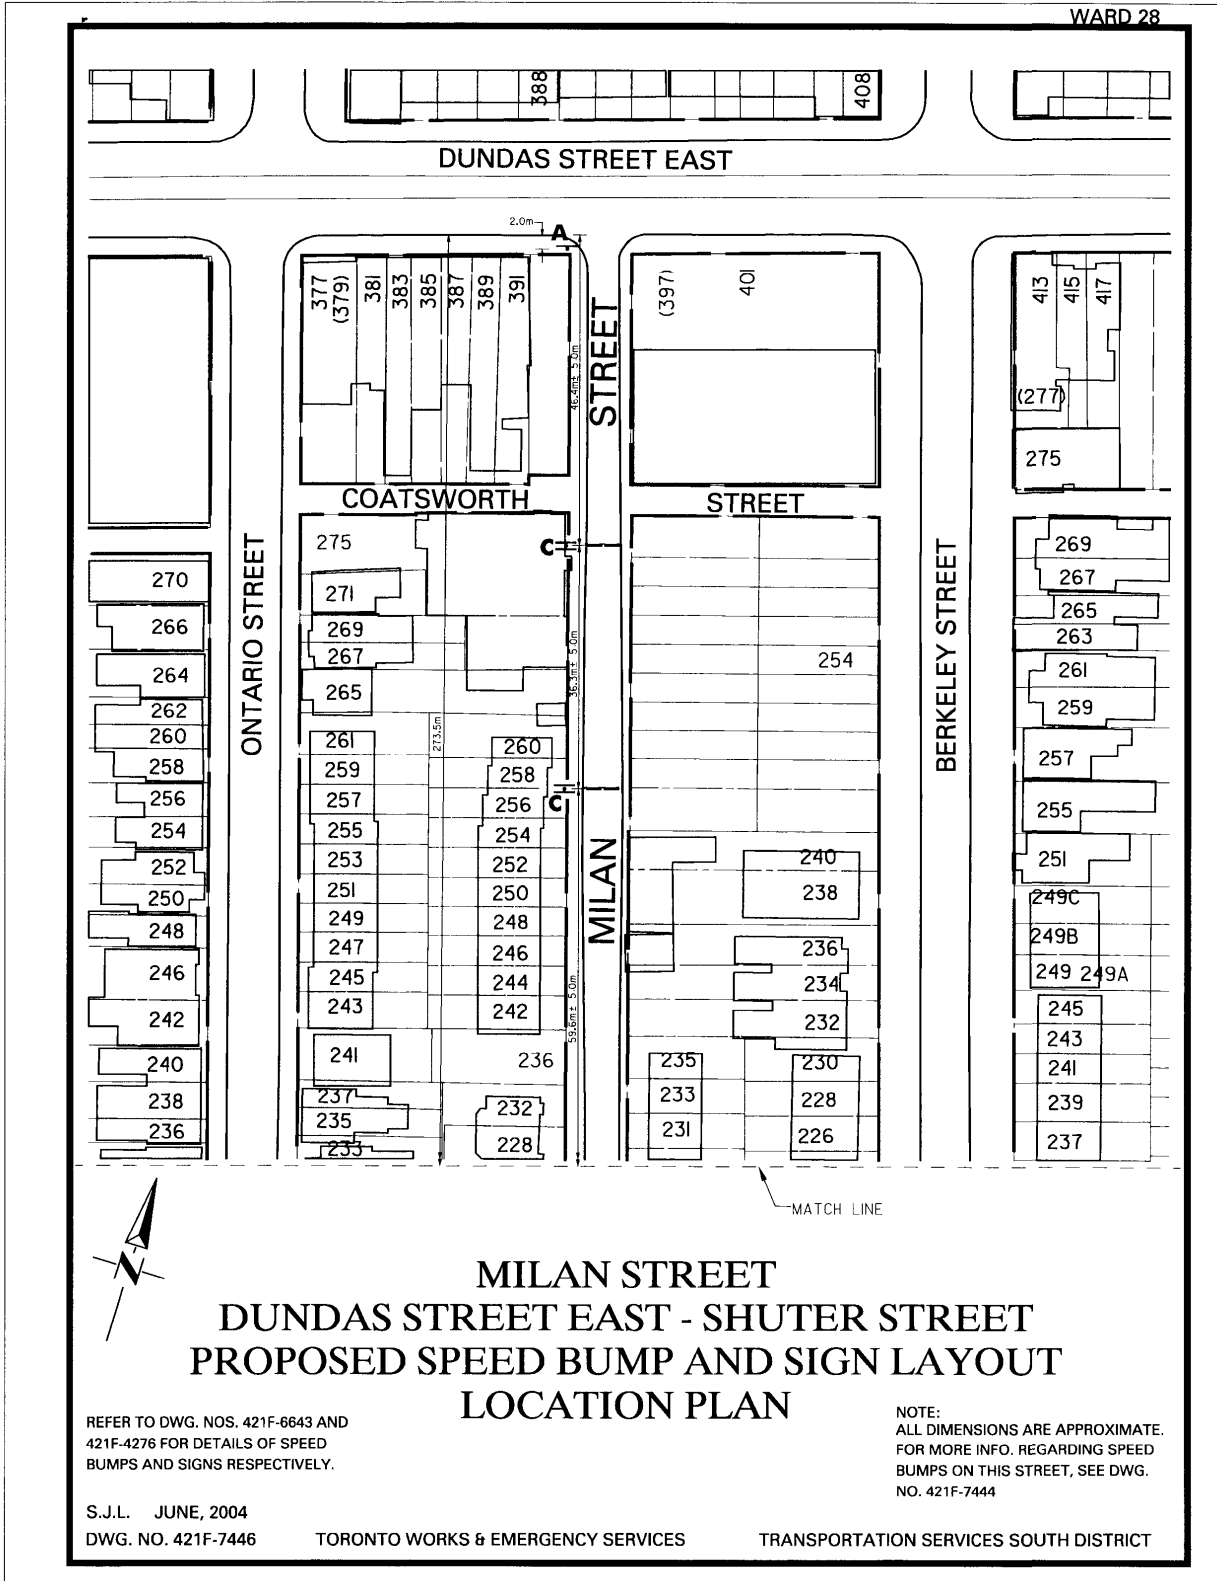

**MILAN STREET  
 DUNDAS STREET EAST - SHUTER STREET  
 PROPOSED SPEED BUMP AND SIGN LAYOUT  
 LOCATION PLAN**

REFER TO DWG. NOS. 421F-6643 AND  
 421F-4276 FOR DETAILS OF SPEED  
 BUMPS AND SIGNS RESPECTIVELY.

NOTE:  
 ALL DIMENSIONS ARE APPROXIMATE.  
 FOR MORE INFO. REGARDING SPEED  
 BUMPS ON THIS STREET, SEE DWG.  
 NO. 421F-7444

S.J.L. JUNE, 2004  
 DWG. NO. 421F-7446

TORONTO WORKS & EMERGENCY SERVICES

TRANSPORTATION SERVICES SOUTH DISTRICT