

Authority: Toronto and East York Community Council Item 11.70, adopted as amended, by Toronto and East York Community Council on November 2, 2011 under the delegated authority of Sections 27-149B and 27-152B(9) of Chapter 27, Council Procedures of the City of Toronto Municipal Code
Enacted by Toronto and East York Community Council: January 10, 2012

CITY OF TORONTO

BY-LAW No. 92-2012

To authorize the alteration of Brant Street by the installation of speed humps.

The Toronto and East York Community Council HEREBY ENACTS as follows:

1. The following alteration is authorized:


The construction of four speed humps on Brant Street, between King Street West and Richmond Street West, generally as shown on Drawings Nos. 421G-0443 and 421G-0444 dated September 2011, attached to this By-law.

ENACTED AND PASSED this 10th day of January, A.D. 2012.

GORD PERKS,
Chair


ULLI S. WATKISS,
City Clerk

(Corporate Seal)

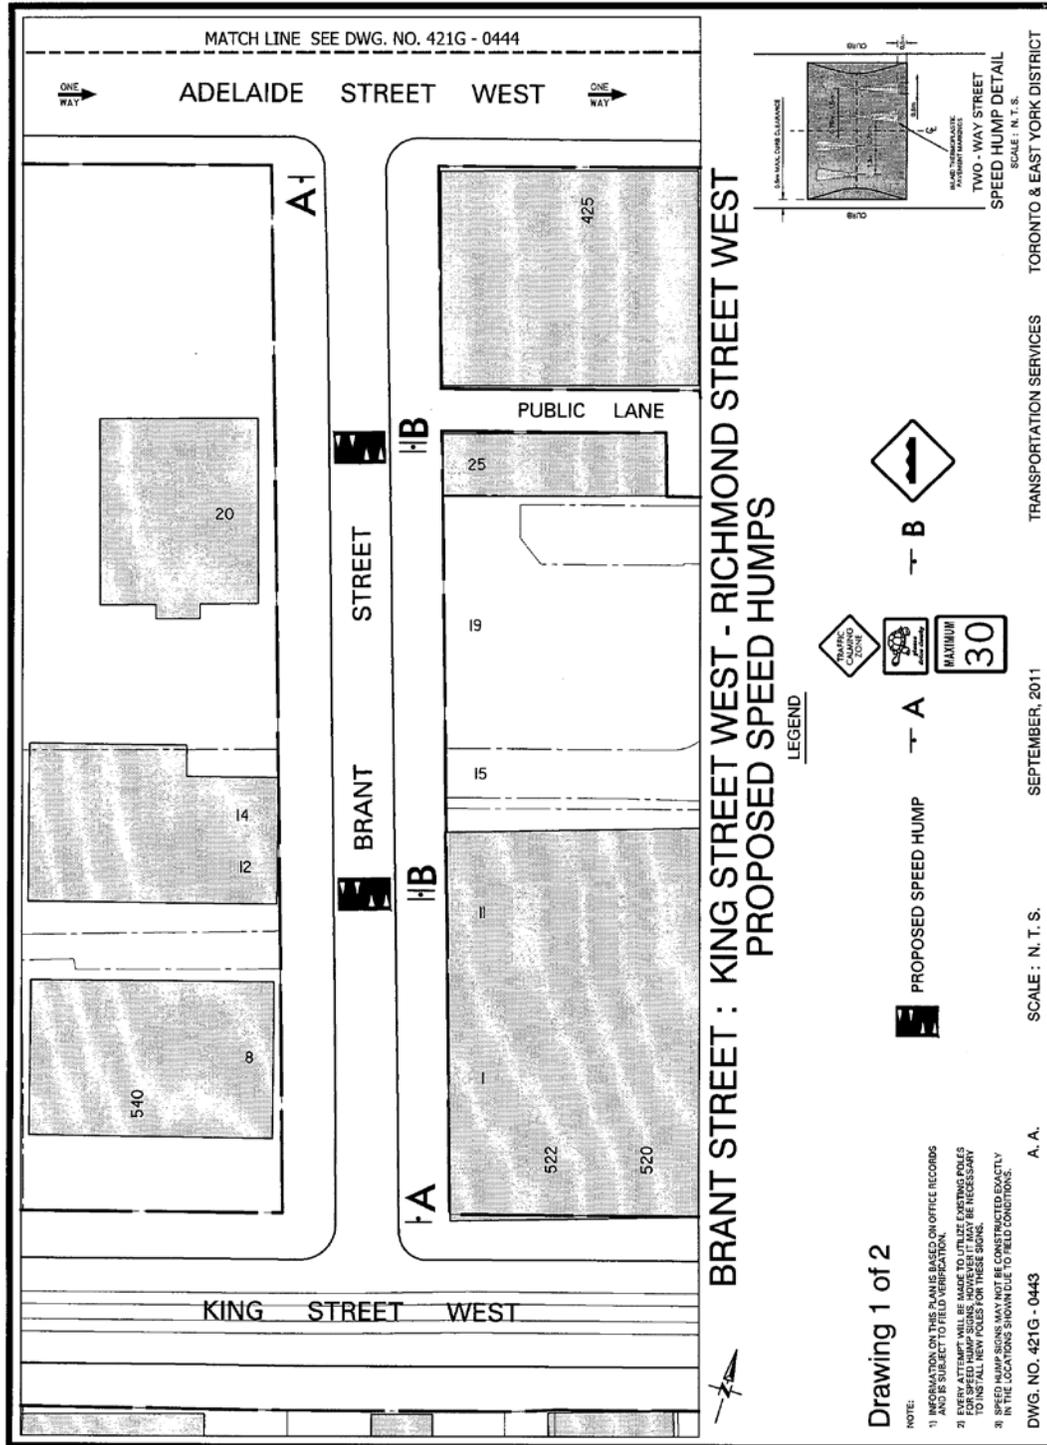

Drawing 1 of 2

DWG. NO. 421G - 0443 A. A. SCALE: N. T. S. SEPTEMBER, 2011 TRANSPORTATION SERVICES TORONTO & EAST YORK DISTRICT

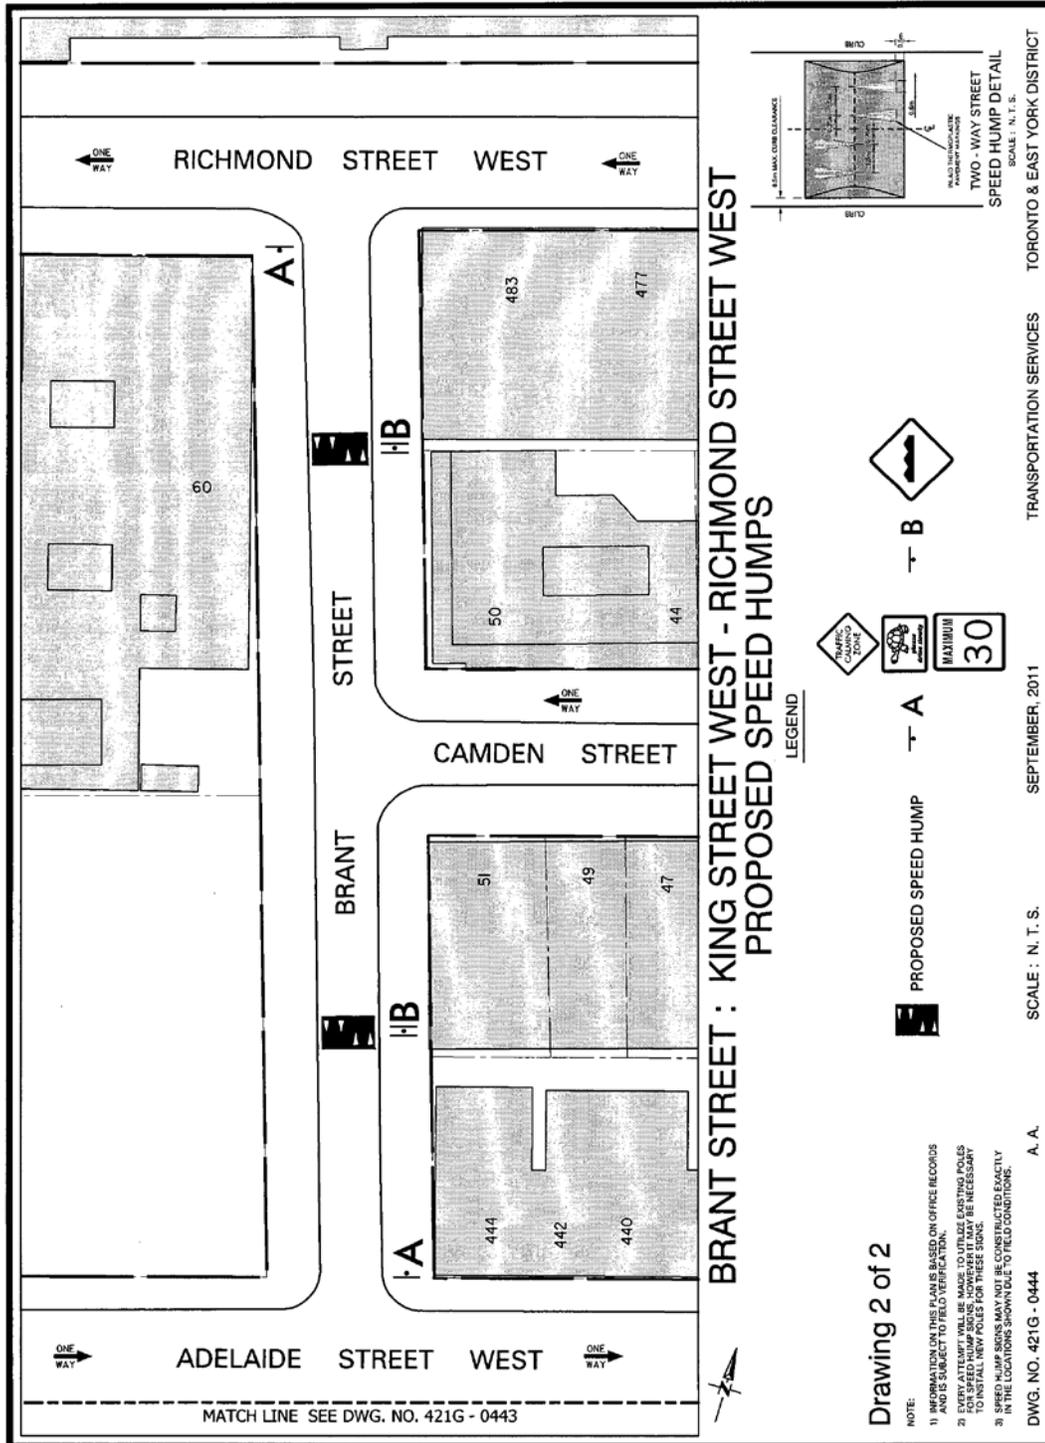

Drawing 2 of 2