

Authority: Item NY5.50, as adopted by North York Community Council on April 14, 2015 under the delegated authority of Sections 27-149B and 27-152 of City of Toronto Municipal Code Chapter 27, Council Procedures

**CITY OF TORONTO**

**BY-LAW 21-2017**

**To authorize the alteration of Beffort Road, between Hanover Road and Katherine Road by the installation of speed humps.**

Whereas a traffic calming poll of households on Beffort Road, between Hanover Road and Katherine Road, was conducted, and as the results were favourable pursuant to the City's Traffic Calming Policy, North York Community Council deems it appropriate to undertake the installation of speed humps on Beffort Road;

The North York Community Council enacts:


1. The alteration of Beffort Road, between Hanover Road and Katherine Road, by the installation of seven speed humps, generally as shown on Drawings NYD15-0043A and NYD15-0043B dated August 2015 attached to this By-law is authorized.


Enacted and passed on January 17, 2017.

Maria Augimeri,  
Chair

Ulli S. Watkiss,  
City Clerk

(Seal of the City)

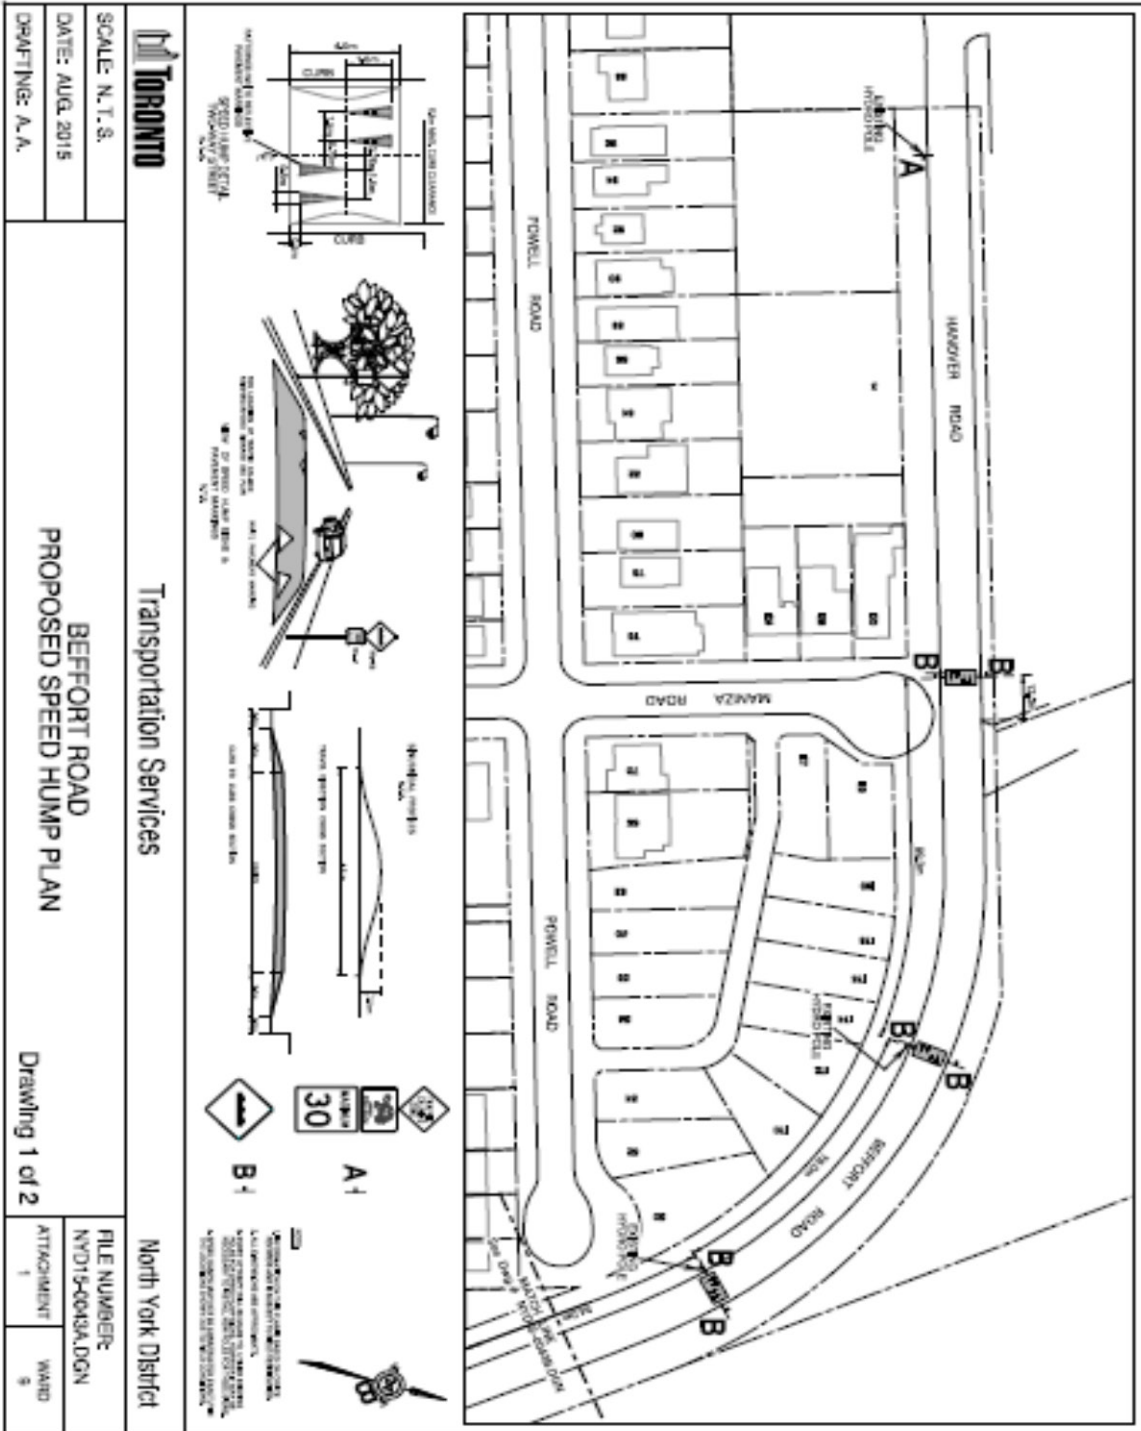

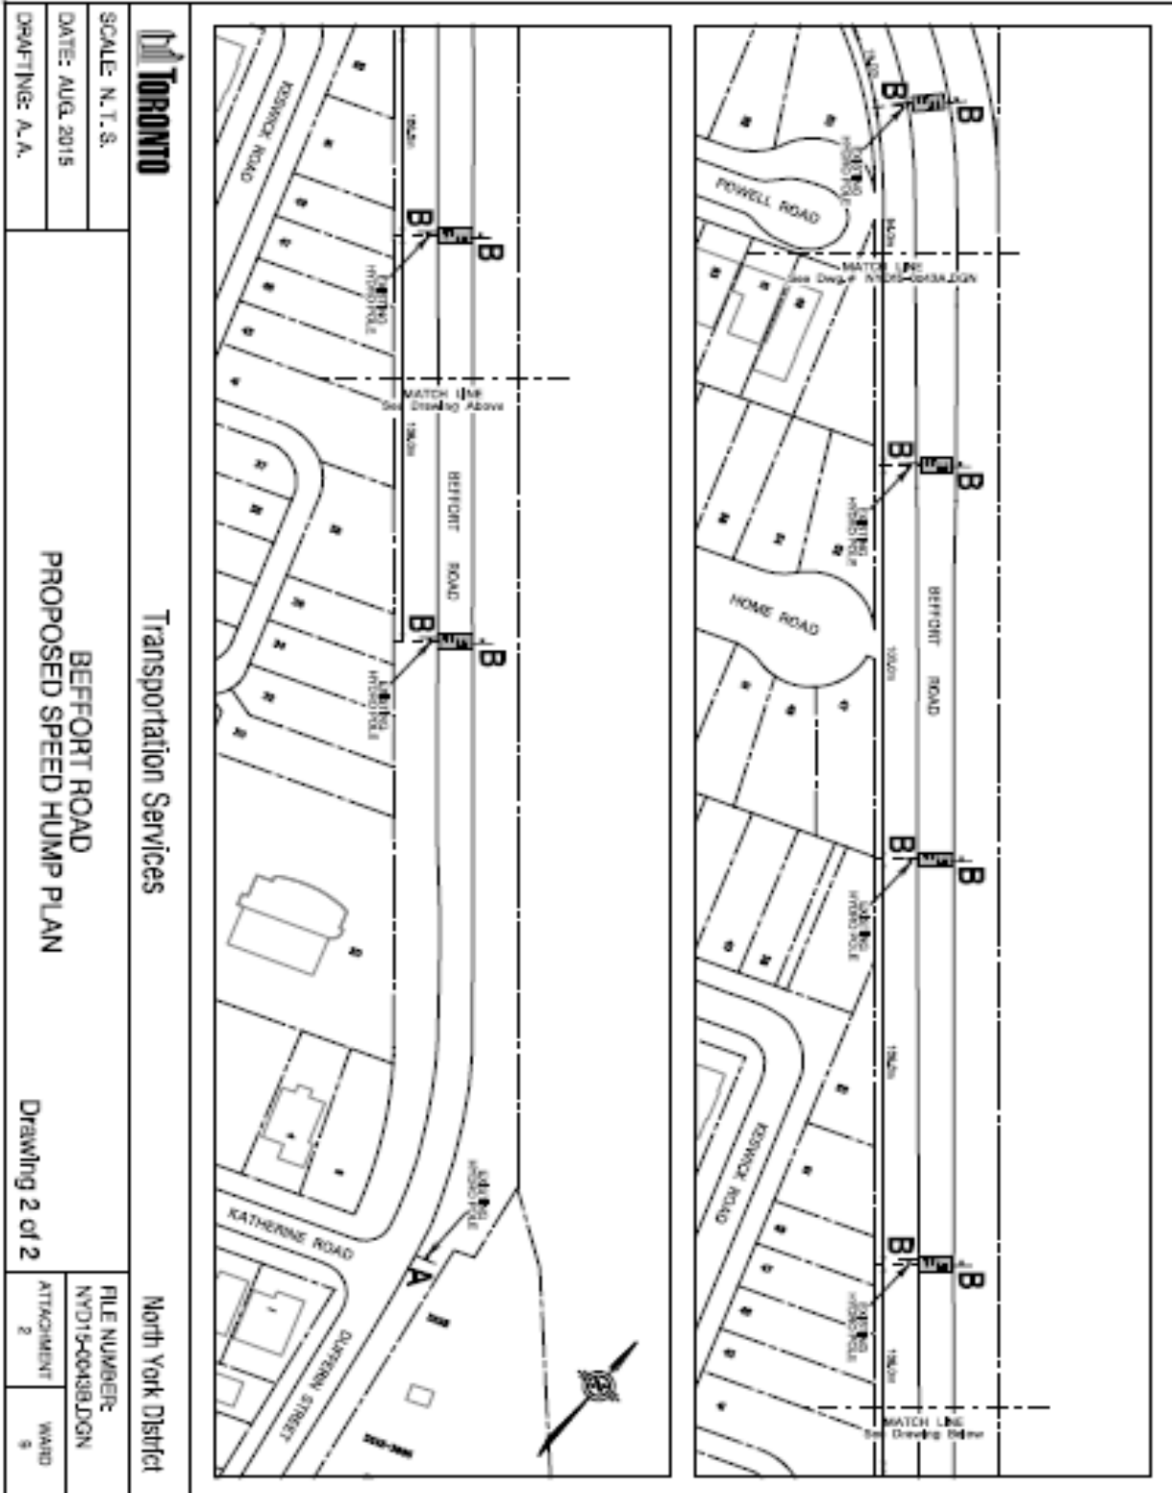

		Transportation Services		North York District	
SCALE: N.T.S. DATE: AUG. 2015 DRAFTING: A.A.	BEFFORT ROAD PROPOSED SPEED HUMP PLAN				FILE NUMBER NYD15-00438.DGN
Drawing 2 of 2				ATTACHMENT 2	WARD 9